



திருச்சிபி காலனியம் - 19
 நாள் 14.11.2006

செ. பெ. வ. கு. (19) எண்
 ந. எண் Bca/25533/05
 உத்தரவு
 சி. சி. 21/11/06
 உ.தி.அ. N.P. அலுவலர்
 21/11/06

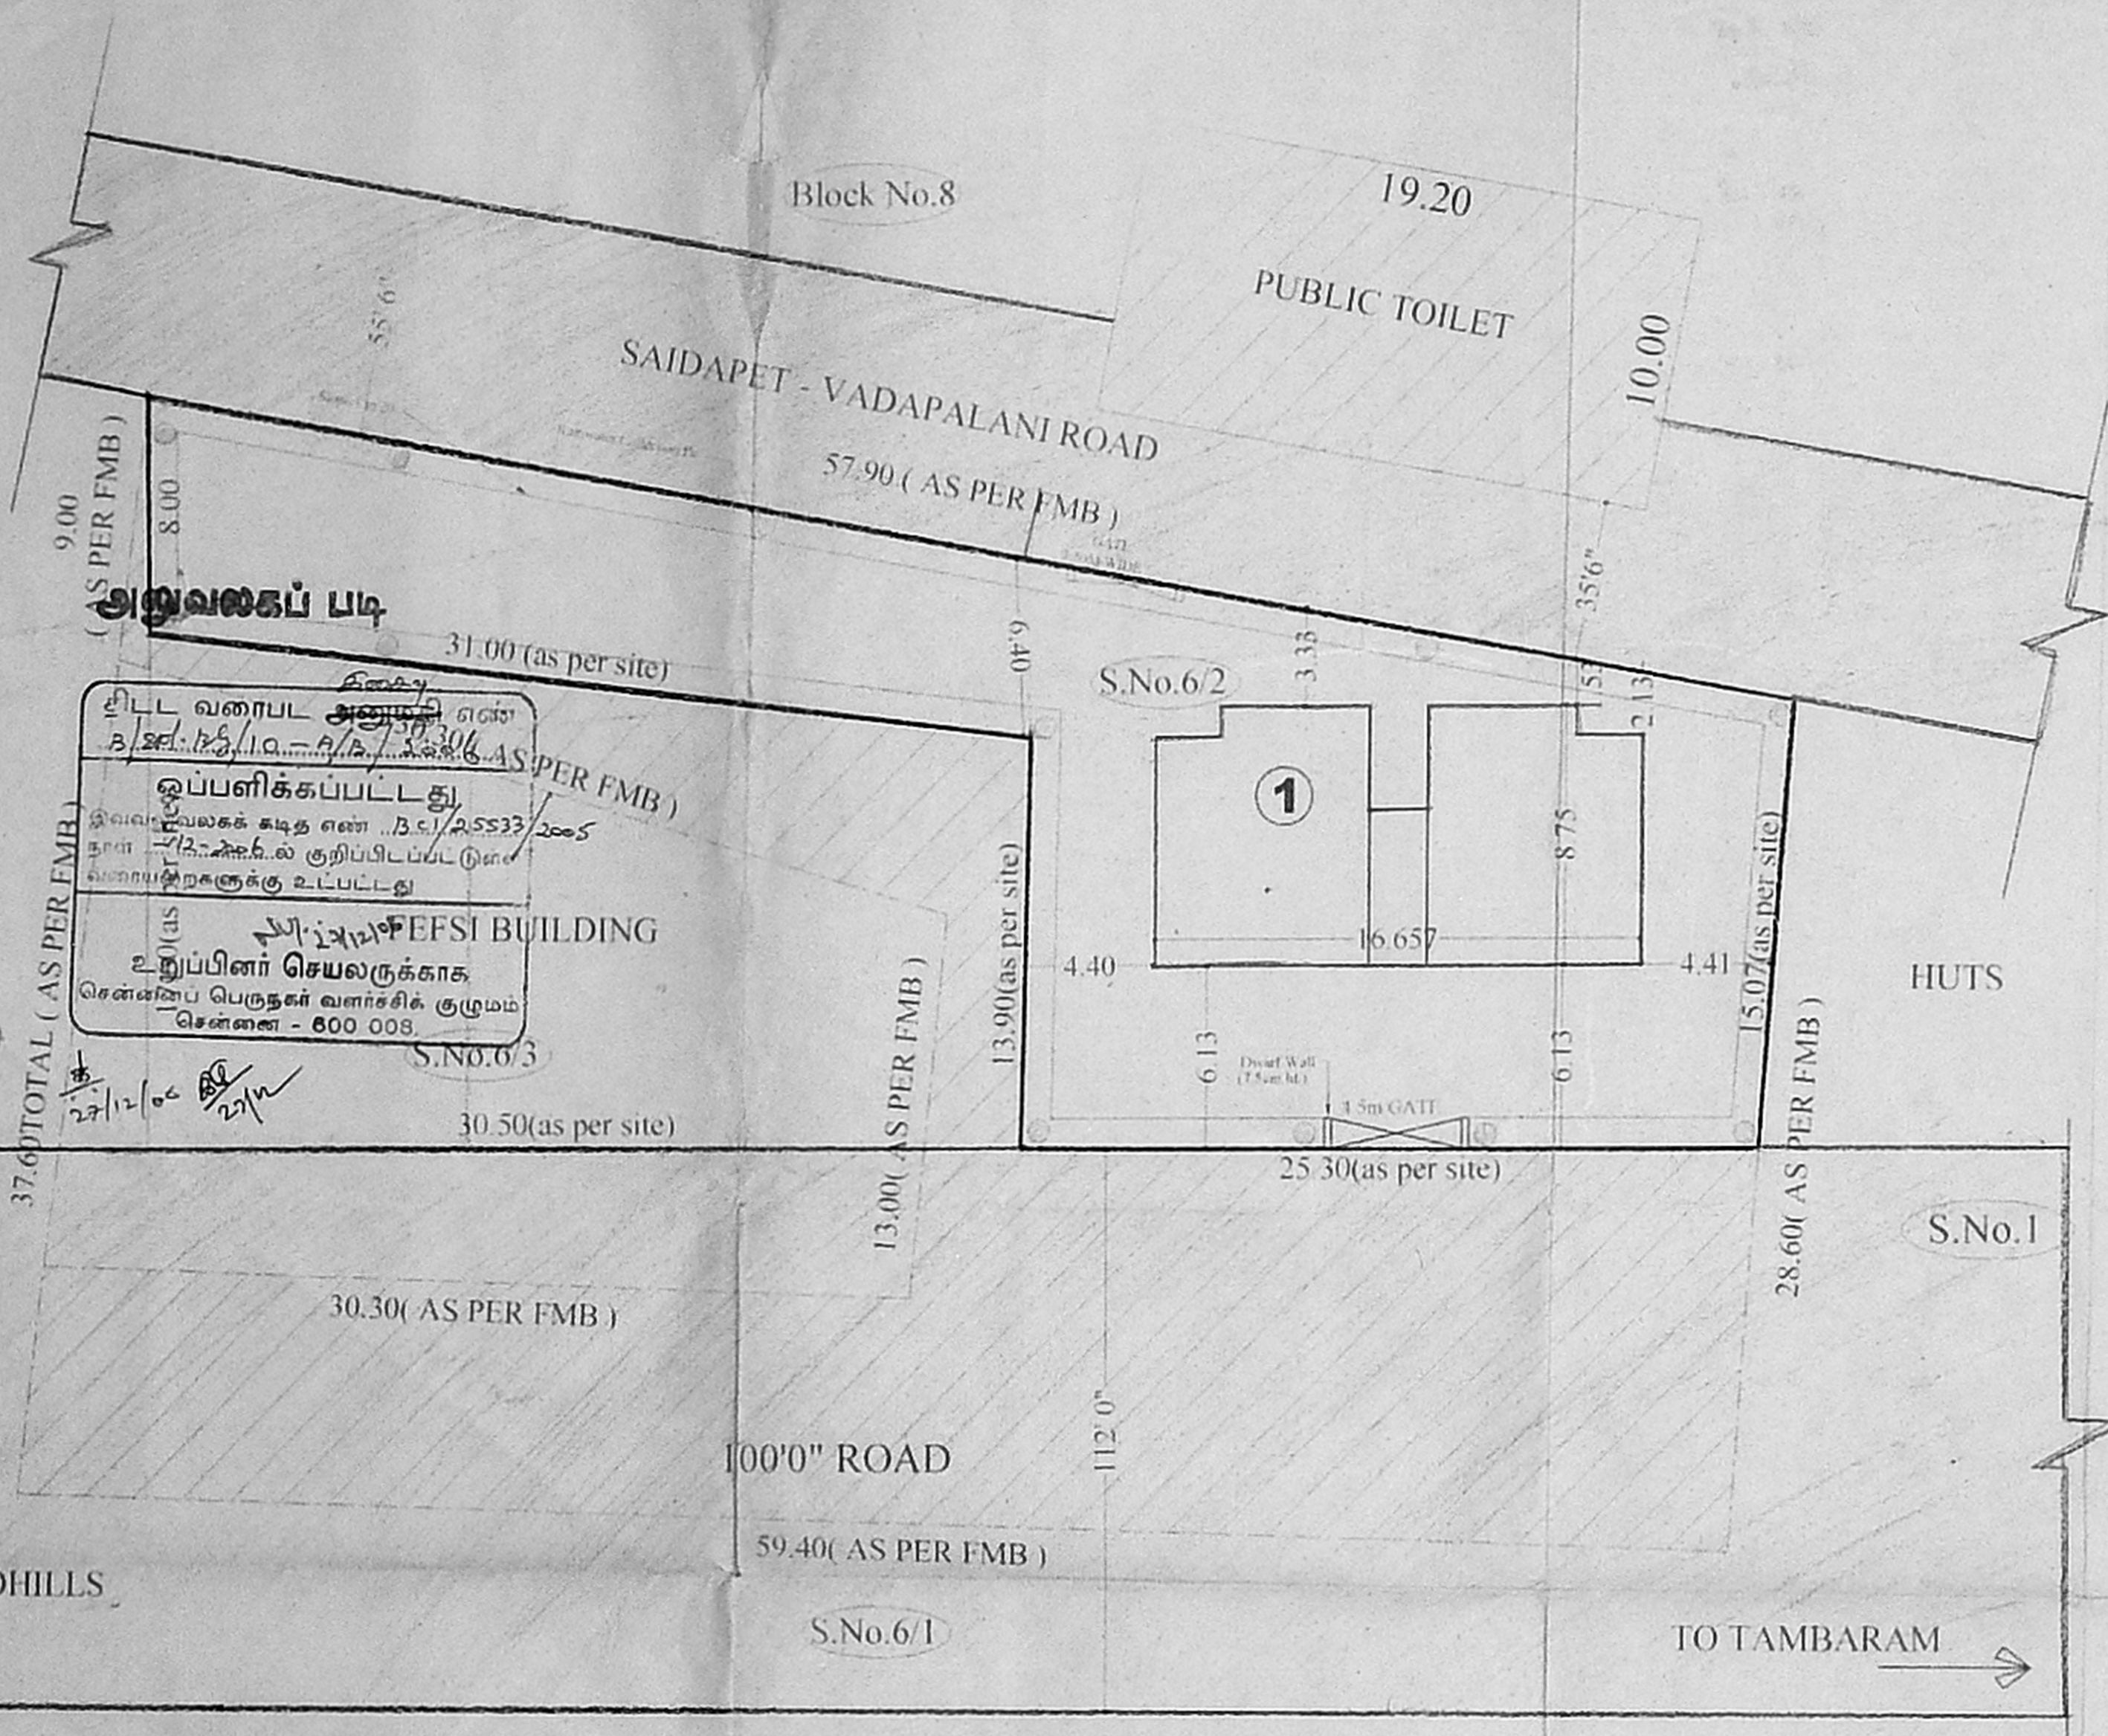

பி. லி. ல. வரைபட அனுப்பி எண்
 B. சி. 110 - 2/2/2005
 இப்பளிக்கப்பட்டது
 இவ்வளக்கக் கடித எண் B. சி. 25533/2005
 நாள் 12.11.2006ல் குறிப்பிடப்பட்டுள்ள
 வரையறைகளுக்கு உட்பட்டது
 பி. சி. 21/11/06
 உறுப்பினர் செயலருக்காக
 சென்னைப் பெருநகர் வளர்ச்சிக் குழுமம்
 சென்னை - 600 008.

59.5 X 42.3

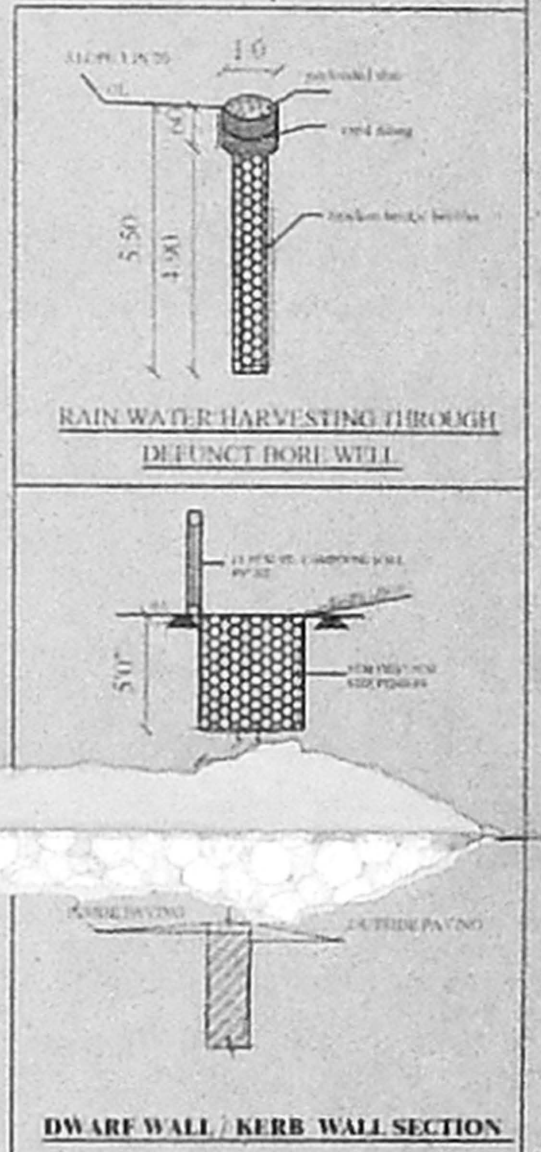

BLOCKS NO.	QTRS TYPE	NO OF BLOCKS	NO OF QTRS	NO OF FLOORS	DRG NO	AREA SQM	SITE AREA (AS PER ADANGAL)	1208.50 SQM	VADAPALANI - FEFSI 4000 quarters programme		N	Scale :- 1:200	Drg No 10/139R/05
1	DNS	1	8	G+3	DD/149R/05	537.08	ACTUAL SITE AREA	665.15 SQM	PROPOSED POLICE QUARTERS				
							PRO BUILT UP AREA	537.08 SQM	SURVEY No	6-2	SUPERINTENDING ENGINEER FAMILIAR POLICE HOUSING CORPORATION LTD Class-1 Licensed Building Surveyor Corporation of Chennai-No. 161/2002-07	Inspector General of Police (Adm.) Mylapore, Chennai-4.	
							TOTAL	537.08 SQM	VILLAGE	KODAMBAKKAM			
							PLOT COVERAGE	20.18% F.S.I 0.80	TOWN/TALUK	MAMBALAM - GUINDY			
TOTAL		1	8			537.08	PROPOSED	SITE	ROAD	DISTRICT	CHENNAI		

JOINERY DETAIL			
D	DOOR	1000 X 2100	R.C.C FRAME WITH T.W PANNELED SHUTTERS
DC	DOOR	900 X 2100	R.C.C FRAME WITH MARINE PLY
DC	DOOR	700 X 2100	P.V.C WORK WITH P.V.C FRAME
W	WINDOW	500 X 1500	MS ALUMINIUM WINDOW WITH PIN HEADED GLASS
W	WINDOW	1100 X 1500	MS ALUMINIUM WINDOW WITH PIN HEADED GLASS
W	WINDOW	1200 X 1000	MS ALUMINIUM WINDOW WITH PIN HEADED GLASS
J	JALAN	900 X 600	R.C.C LOUVERED JALAN
J	JALAN	700 X 1200	R.C.C LOUVERED JALAN
J	JALAN	1500 X 1100	R.C.C LOUVERED JALAN
GG	GATE	1000 X 2100	MS GRILL GATE
O	OPENING	900 X 2100	
AO	ARCH OPENING		

SPECIFICATION	
FOUNDATIONS	R.C.C COLUMN FOOTING
SUPERSTRUCTURE	BRICK WORK IN C.A.L.S
ROOF	R.C.C SLAB WITH SUITABLE REINFORCEMENT AND PROTECTED WITH WEATHERING COURSE
JOINERY	R.C.C/STEEL/PVC
FLOORING	MOSAIC FLOORING WITH CERAMIC TILE SKIRTING FOR HALL, BED, KITCHEN & BATH. CERAMIC FLOORING FOR W.C WITH GLAZED TILES TO THE HEIGHT OF 450 MM.
KITCHEN SLAB & SINK	IN CUDAPPAN SLAB.
CUPBOARD SLAB	IN R.C.C
PAINTING	CEMENT PAINT FOR WALLS, LIME WASH FOR CEILING, ENAMEL PAINT FOR JOINERY
O.H.T	P.V.C


AREA STATEMENT	
GROUND FLOOR AREA	134.27
FIRST FLOOR AREA	134.27
SECOND FLOOR AREA	134.27
THIRD FLOOR AREA	134.27
TOTAL AREA	537.08 (OR) 5781 SQ FT

- NOTE** 57.5 X 42.5
- INDICATES THE LOFT POSITION AT LINTEL LEVEL.
 - STAIRCASE :- TREAD-300 MM, RISER-178 MM. ENTRY STEPS :- TREAD-300 MM, RISER-180 MM.
 - PLINTH HEIGHT 900 MM FROM NGL. (DEPENDS ON SITE CONDITION)
 - SILL LEVEL 750 MM FROM FINISHED FLOOR LEVEL
 - LINTEL HEIGHT 2100MM FROM FINISHED FLR LEVEL
 - ROOF HEIGHT 2850 MM (INCLUDING SLAB THK.)
 - HEIGHT OF PARAPET WALL IN BALCONY, TERRACE ETC. IS 1000 MM.
 - SUNKEN SLAB FOR W.C 450 MM. FOR BATH 100 MM & BALCONY 50 MM.
 - ALUMINIUM WINDOWS FOR COASTAL AREA.
 - CUDAPPAN SLAB FOR SUNSHADE IN COASTAL AREA.
 - WIDTH OF SUNSHADE IS 450 MM.
 - WIDTH OF KITCHEN SLAB 600 MM, LOFT 600MM.
 - WIDTH OF WARD ROBE 450 / LOFT 600 MM.
 - KITCHEN SLAB TOP FINISHING SHOULD BE 850MM FLOOR FINISHED LEVEL


PROPOSED INS QTRS. (8 IN 1 G+3)
@ FEFSI, VADAPALANI

SURVEY No. : 6/2
VILLAGE : KODAMBAKKAM
TOWN/TALUK : MAMBALAM - GUINDY
DISTRICT : CHENNAI


Scale :- 1:100
LICENSED SURVEYOR : [Signature]
SUPERVISING ENGINEER : [Signature]
SAMPURAN HOUSING CORPORATION LTD
Class-I Licensed Building Surveyor
Corporation of Chennai No. 101/2007-08
APPLICANT : [Signature]
In-charge of [Signature]
(Admin.) Melpore, Chennai-44

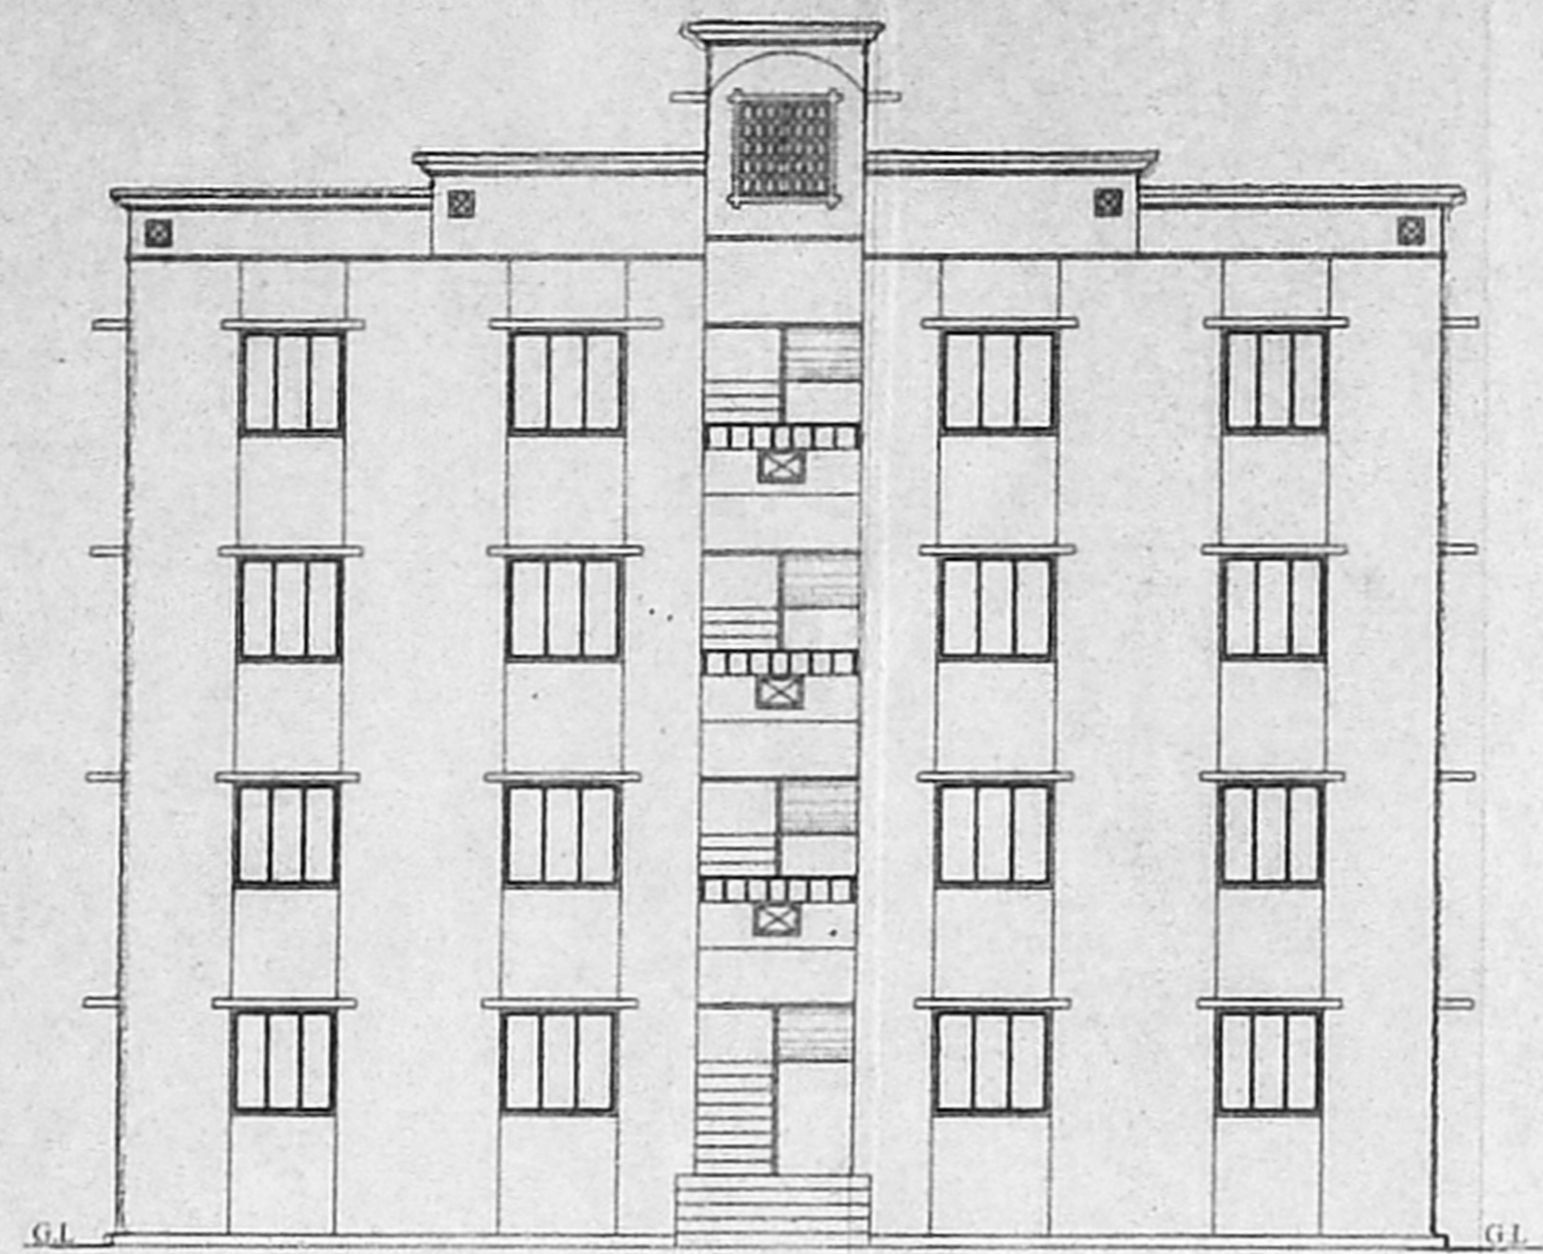


FRONT ELEVATION

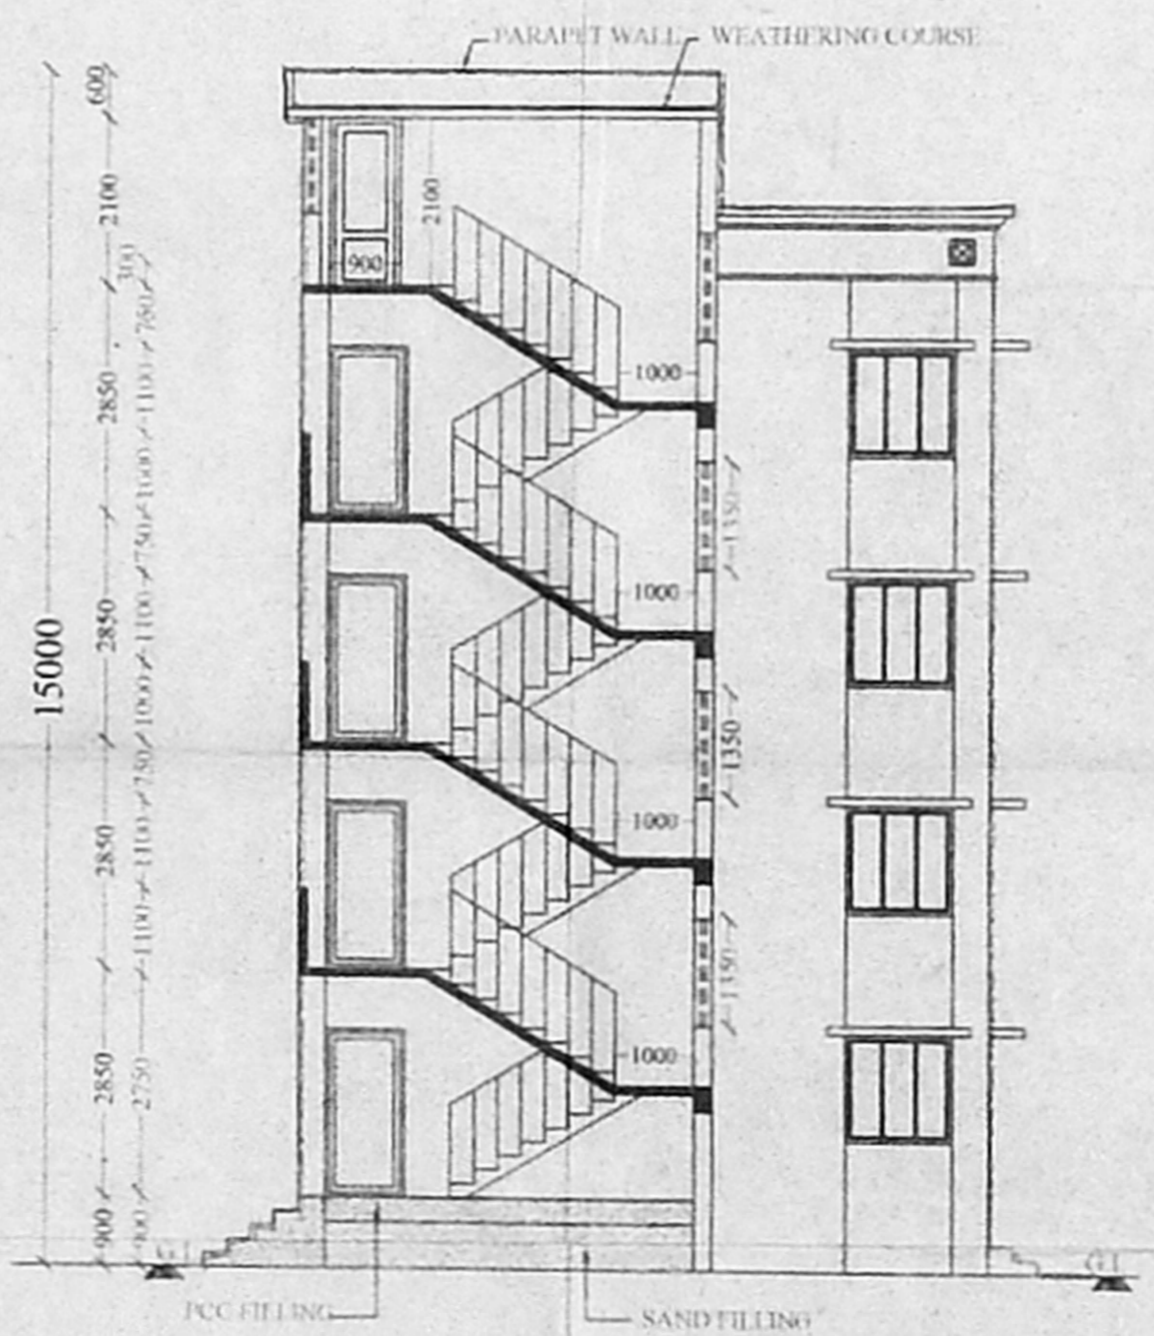


SECTION A-B

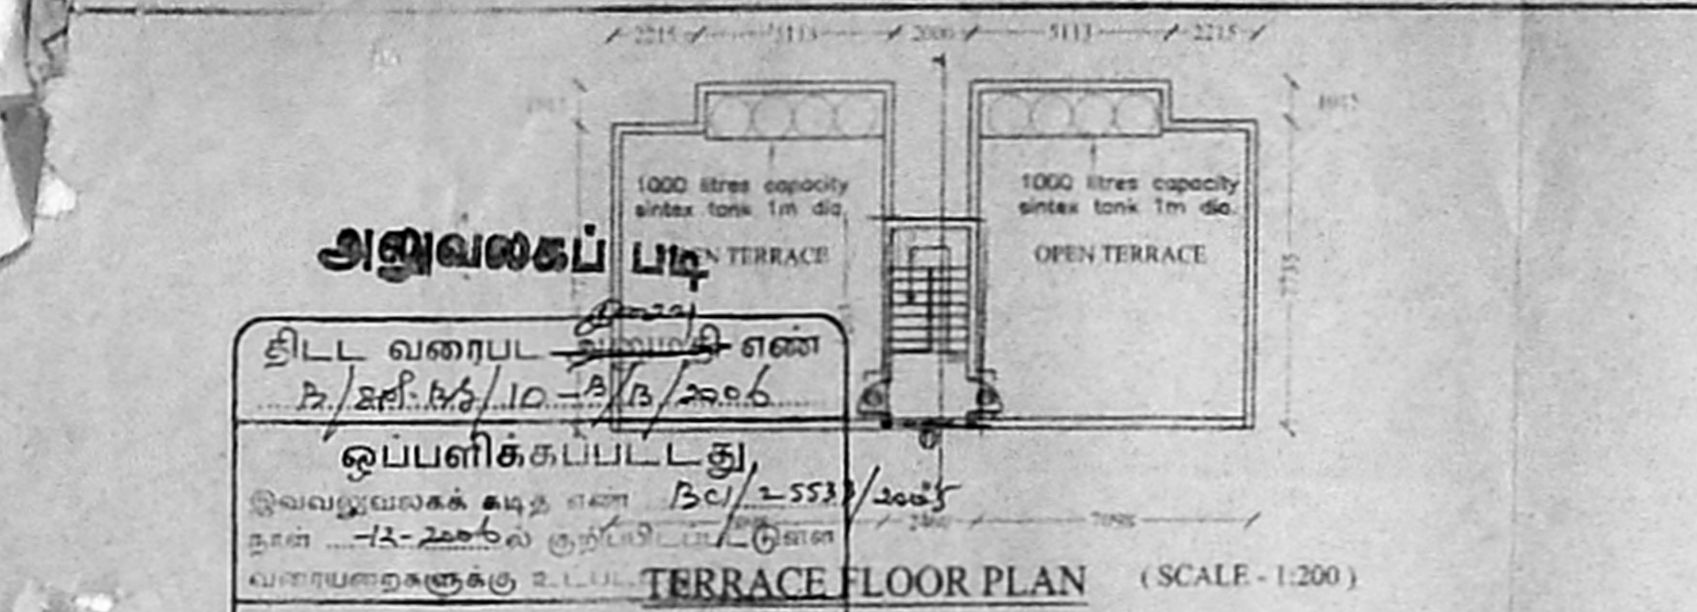

TERRACE FLOOR PLAN (SCALE - 1:200)

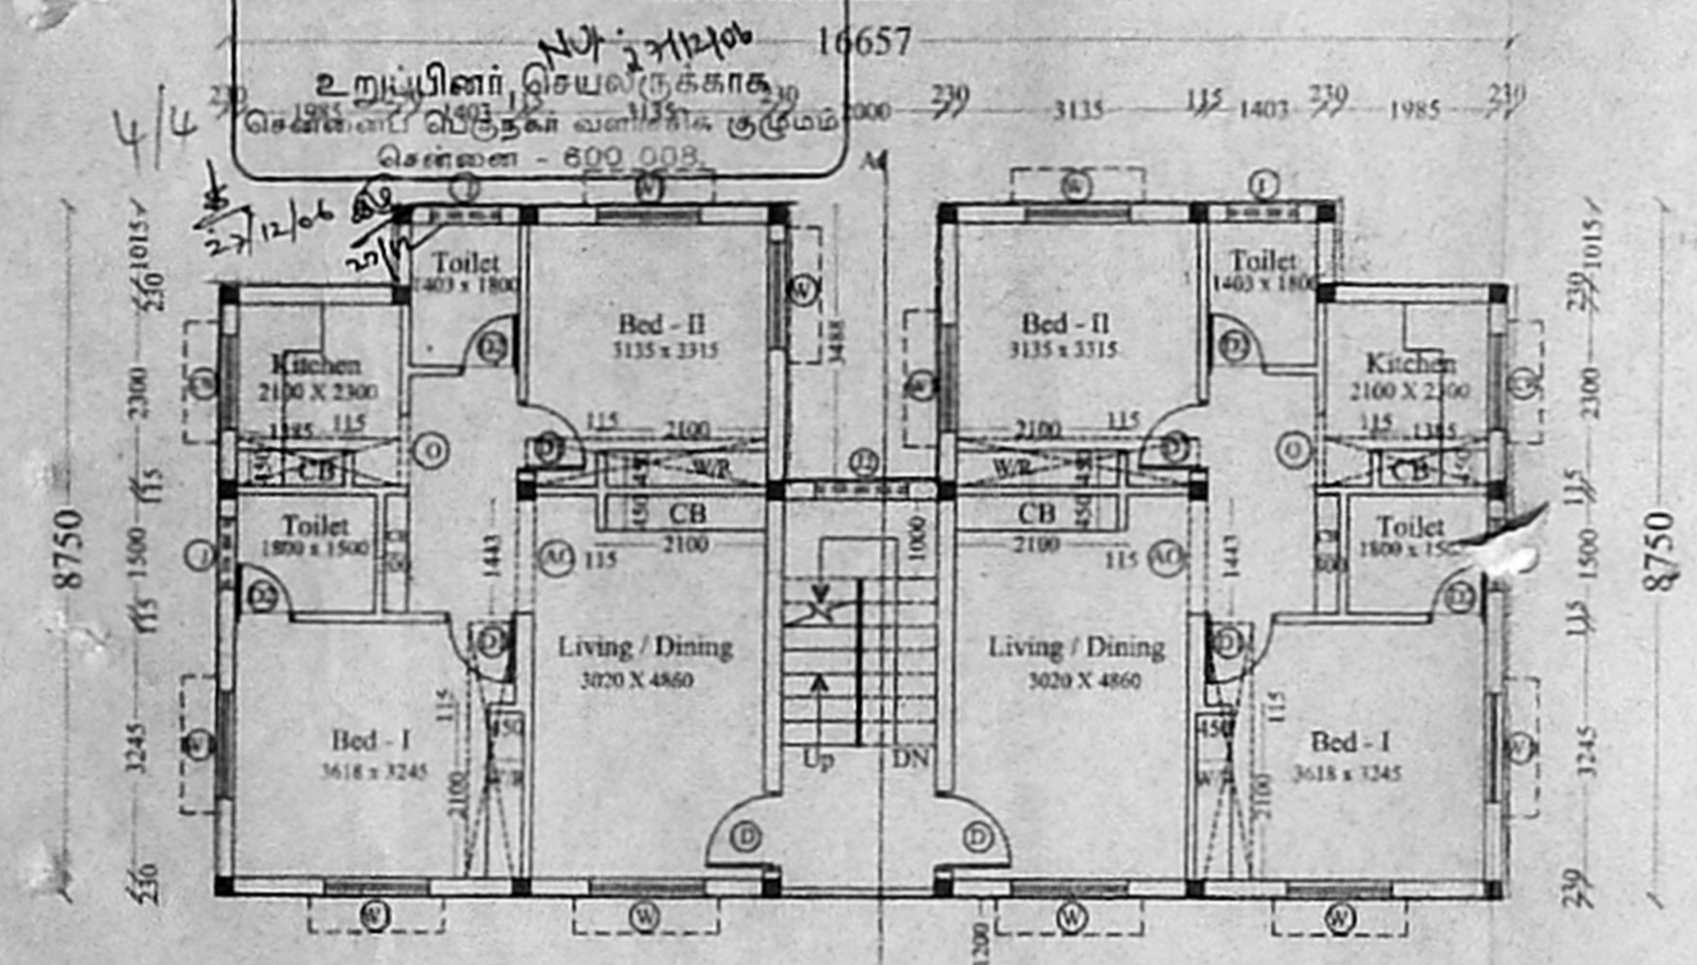

TYPICAL FLOOR PLAN (FIRST, SECOND & THIRD)

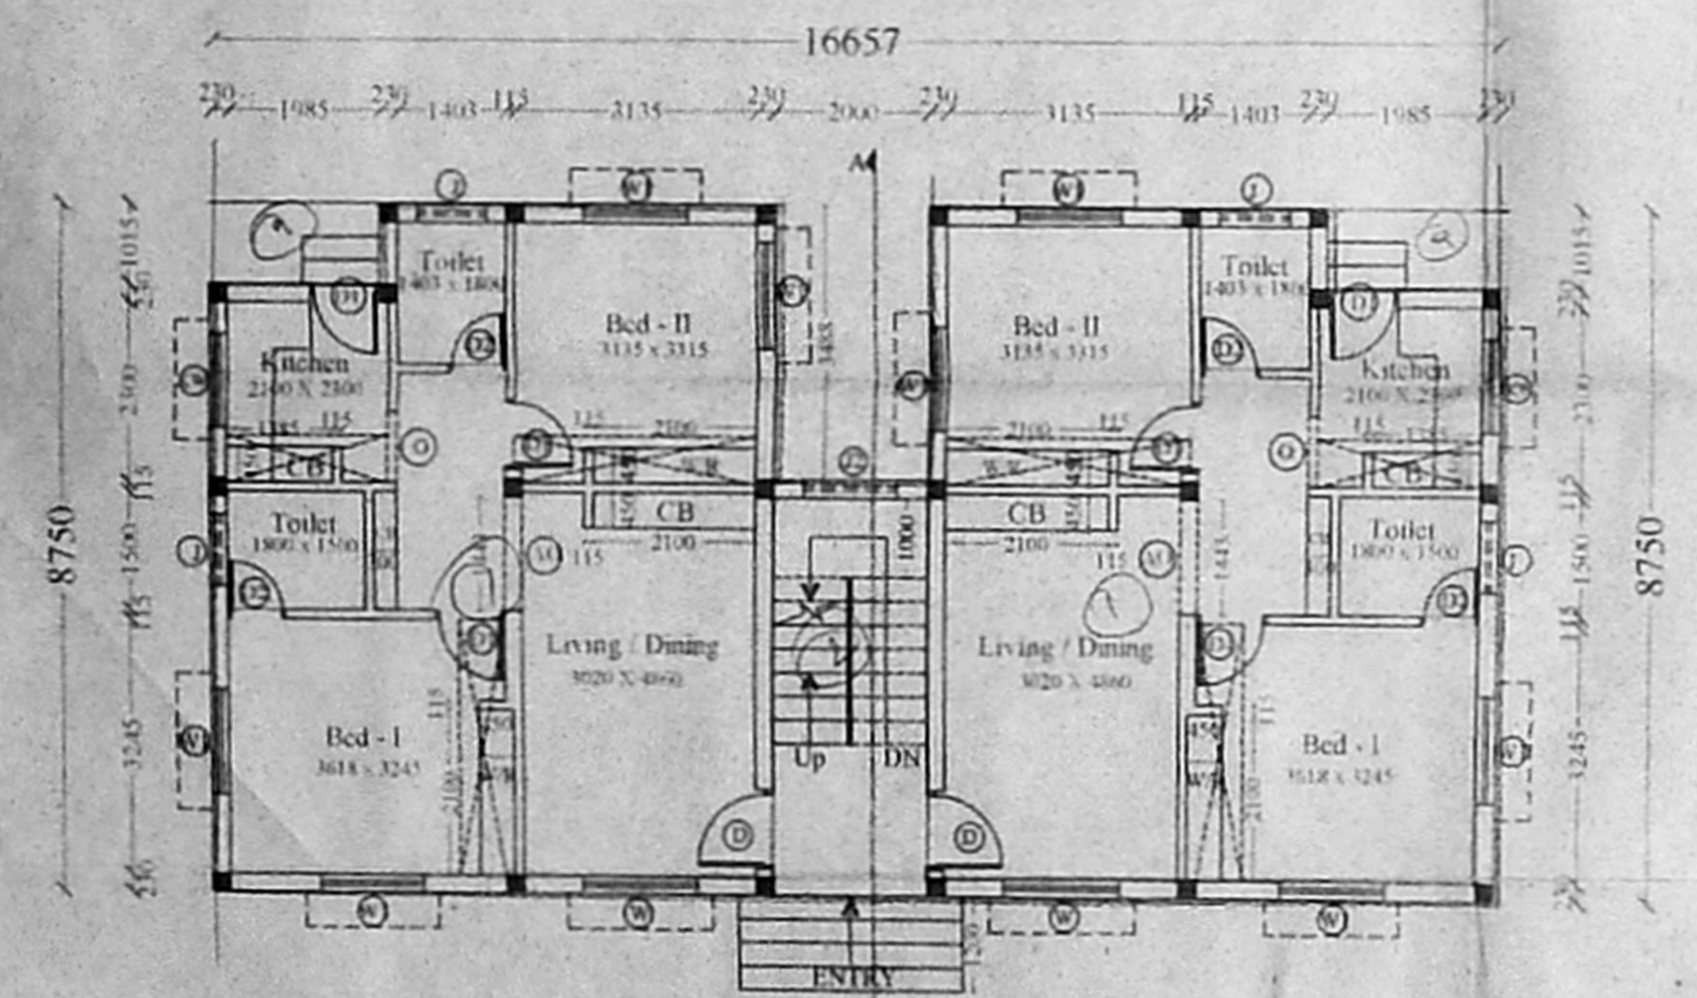

GROUND FLOOR PLAN