

**SCHEDULE OF JOINERY:**

TYPE	DETAIL	WIDTH	HEIGHT
GD	G.D GLAZED DOOR	1370	2135
D	SHUTTERED WINDOW	990	2135
D1	நாள்	915	2135
D2	23/2/06	782	2135
D3	C.W GLAZED WINDOW	1830	1220

செ. பெ. வ. கு. (பி)	1220
ந. எண்	2664/6/2005
உதவியாளர்	சு.தி.அ.
சு.நீர்நாயகர்	சு.தி.அ.

PROPOSITION	R.C.C. COLUMN FOOTINGS
BRICK WORK	C.M. 1:6 FOR SUPER STRUCTURE
PLASTERING	C.S. 1:2.5 & 1:3
FLOORING	MOSAIC / TERRAZZO
CEMENT PAINT	2 COAT FOR WALLS & 1 EXTRA COAT FOR CEILING
R.C.C.	1:2.4 FOR SLABS & LINTELS
WOOD WORK	ALL WOOD WORKS IN BEST QUALITY TIMBER
WEATHERING	B. JELLY LIME MORTAR OVER ROOF COURSE
	SLAB ONE LAYER OF COUNTRY TILES

**COLOUR INDEX:**

PROPOSAL	□
ROAD/STREET	□
BOUNDARY/SITE	□

**AREA STATEMENT SQ. M**

PLOT EXTENT:	261.28
GROUND FLOOR:	131.11
FIRST FLOOR:	142.40
SECOND FLOOR:	142.40
TOTAL BUILTUP AREA:	415.91
PLOT COVERAGE:	55 %
F.S.I:	1.49
NON F.S.I. AREA:	27.0

**PLAN SHOWING THE PROPOSED CONSTRUCTION OF A RESIDENTIAL BUILDING AT DOOR NO:55B PILLAIYAR KOIL STREET, JAFFERKhanPET, CHENNAI-83 S.NO:299/2A1C PART KODAMBAKKAM VILLAGE. CORP.DIV NO:131 ZONE-9**

SCALE 1:100


**SIGNATURE OF OWNER**

R. Sanjani


**LICENSED SURVEYOR**

ER. K. SELVAM,  
 BE, (CIVIL), AMIE, C.Eng(I), FIV,  
 CHARTERED ENGINEER & APPROVED VALUER,  
 CLASS-1 LICENSED SURVEYOR,  
 Reg No 800/2005 - 2006  
 DOOR NO: 11/208, 11th BLOCK,  
 MOGAIPAI EAST, CHENNAI-600 037,  
 (NEAR: MGR ADARSH SCHOOL)  
 PHONE No: 26562050, 55252050  
 CELL No: 98412 82050


64X51

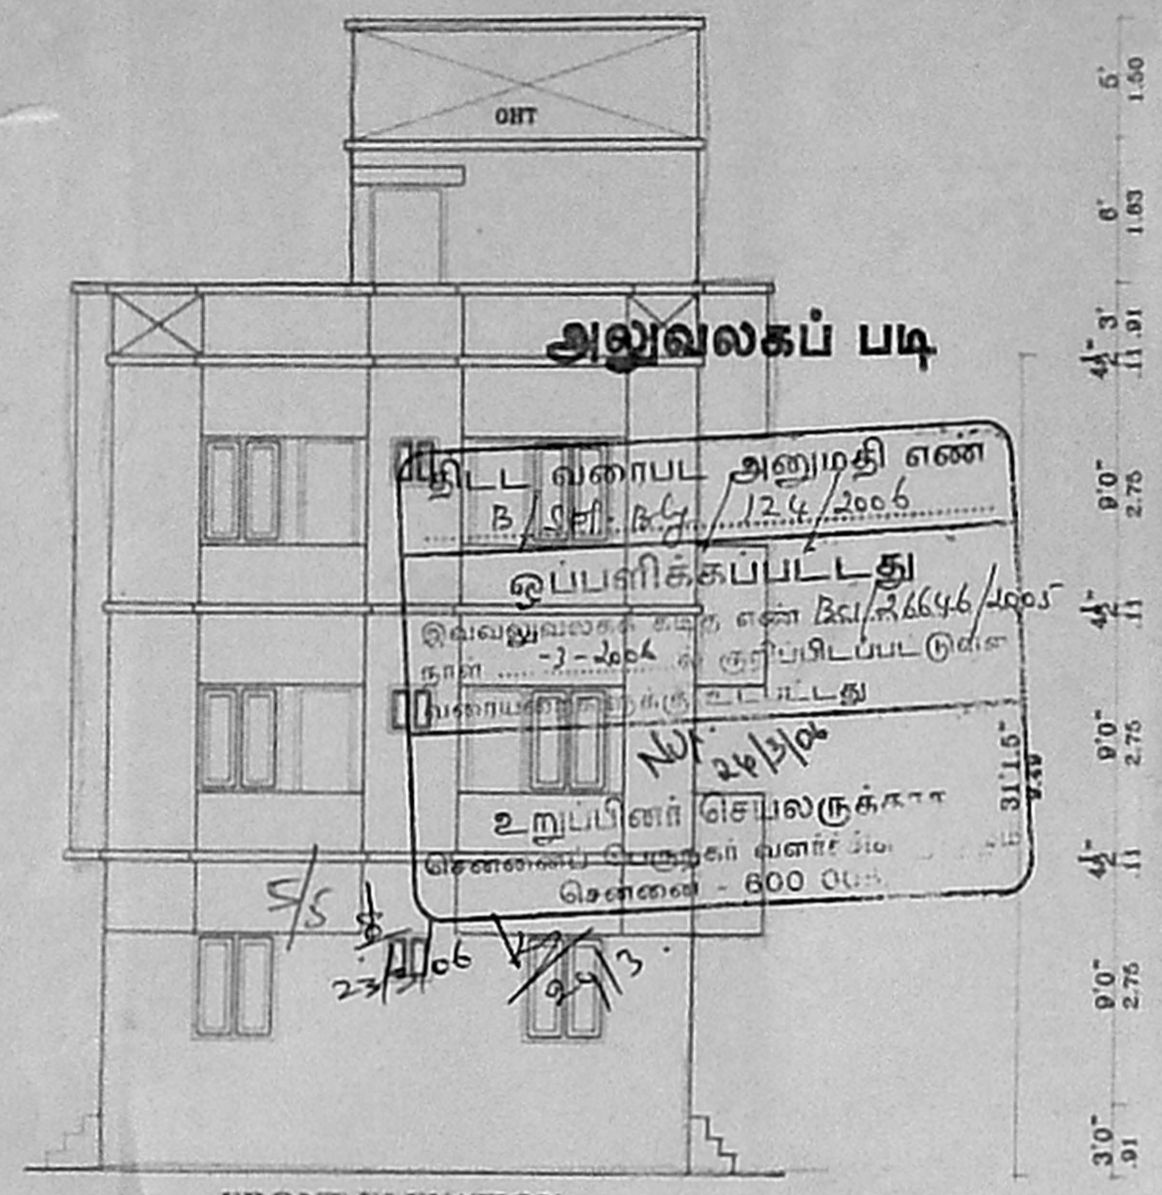

FRONT ELEVATION

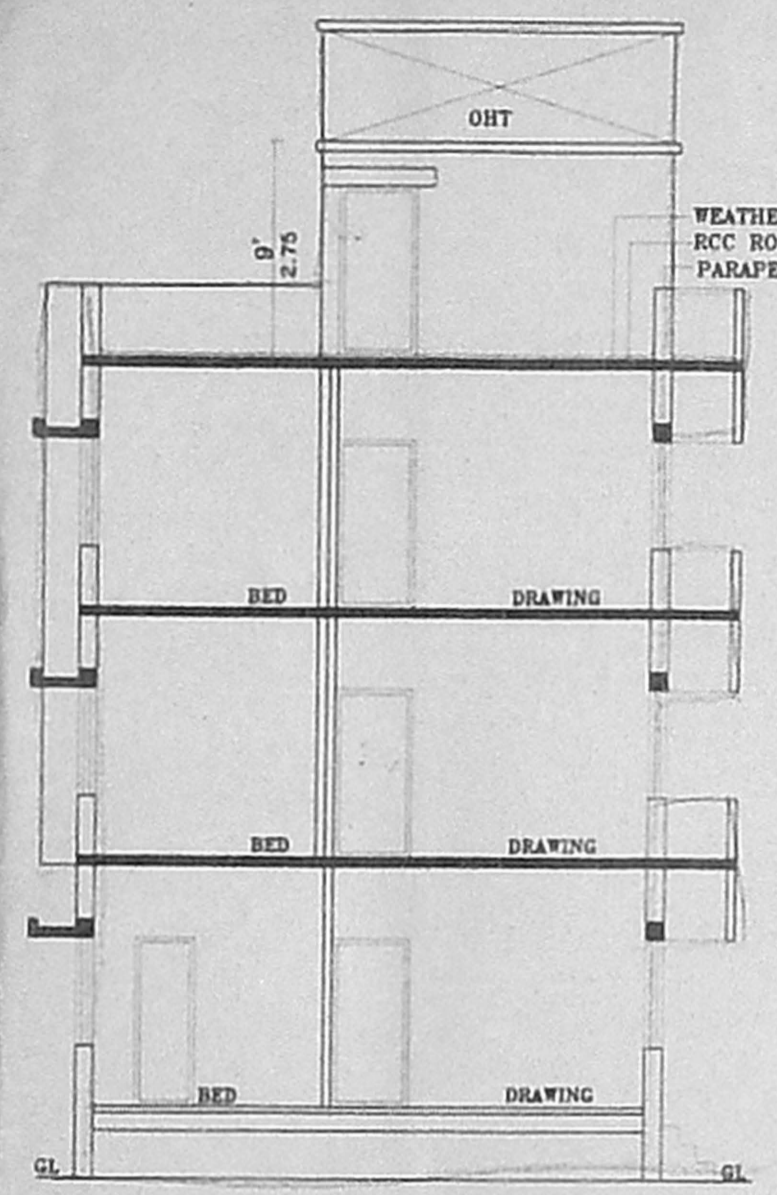

SECTION ON AB

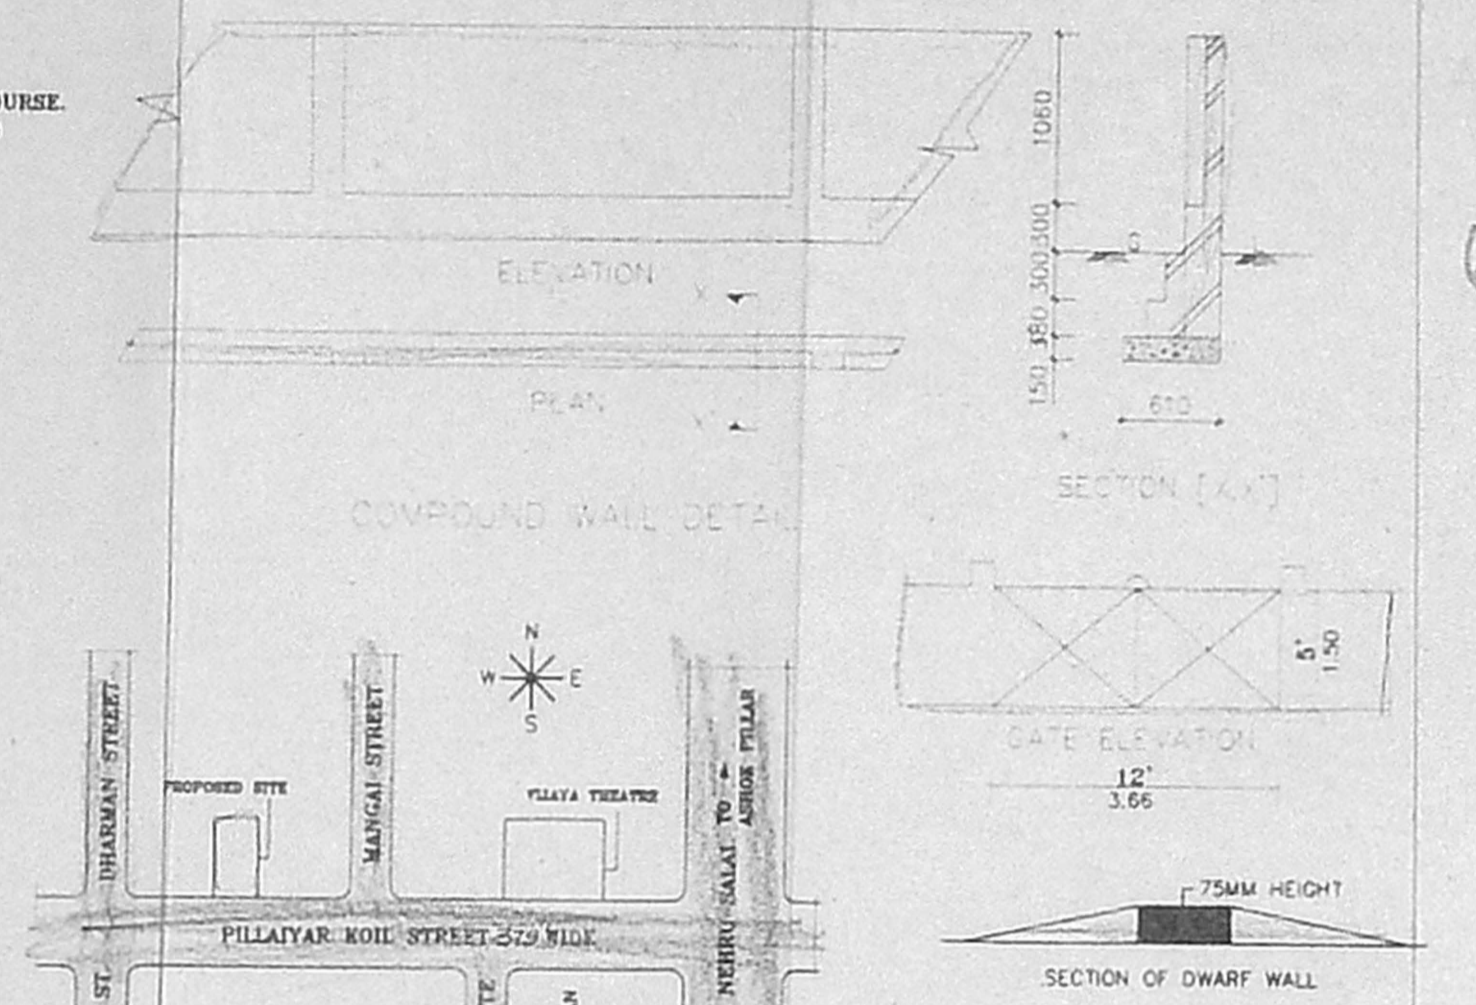

KEY PLAN NOT TO SCALE


RAIN WATER PERCOLATION PIT

SECTION

FOUNDATION DETAIL


[SCALE: 1:50]

SECTION ON SUMP

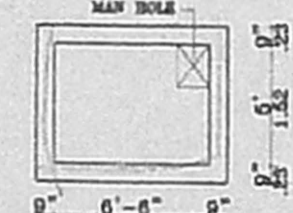


PLAN ON SUMP


TOTAL SUMP CAPACITY--0.6M3

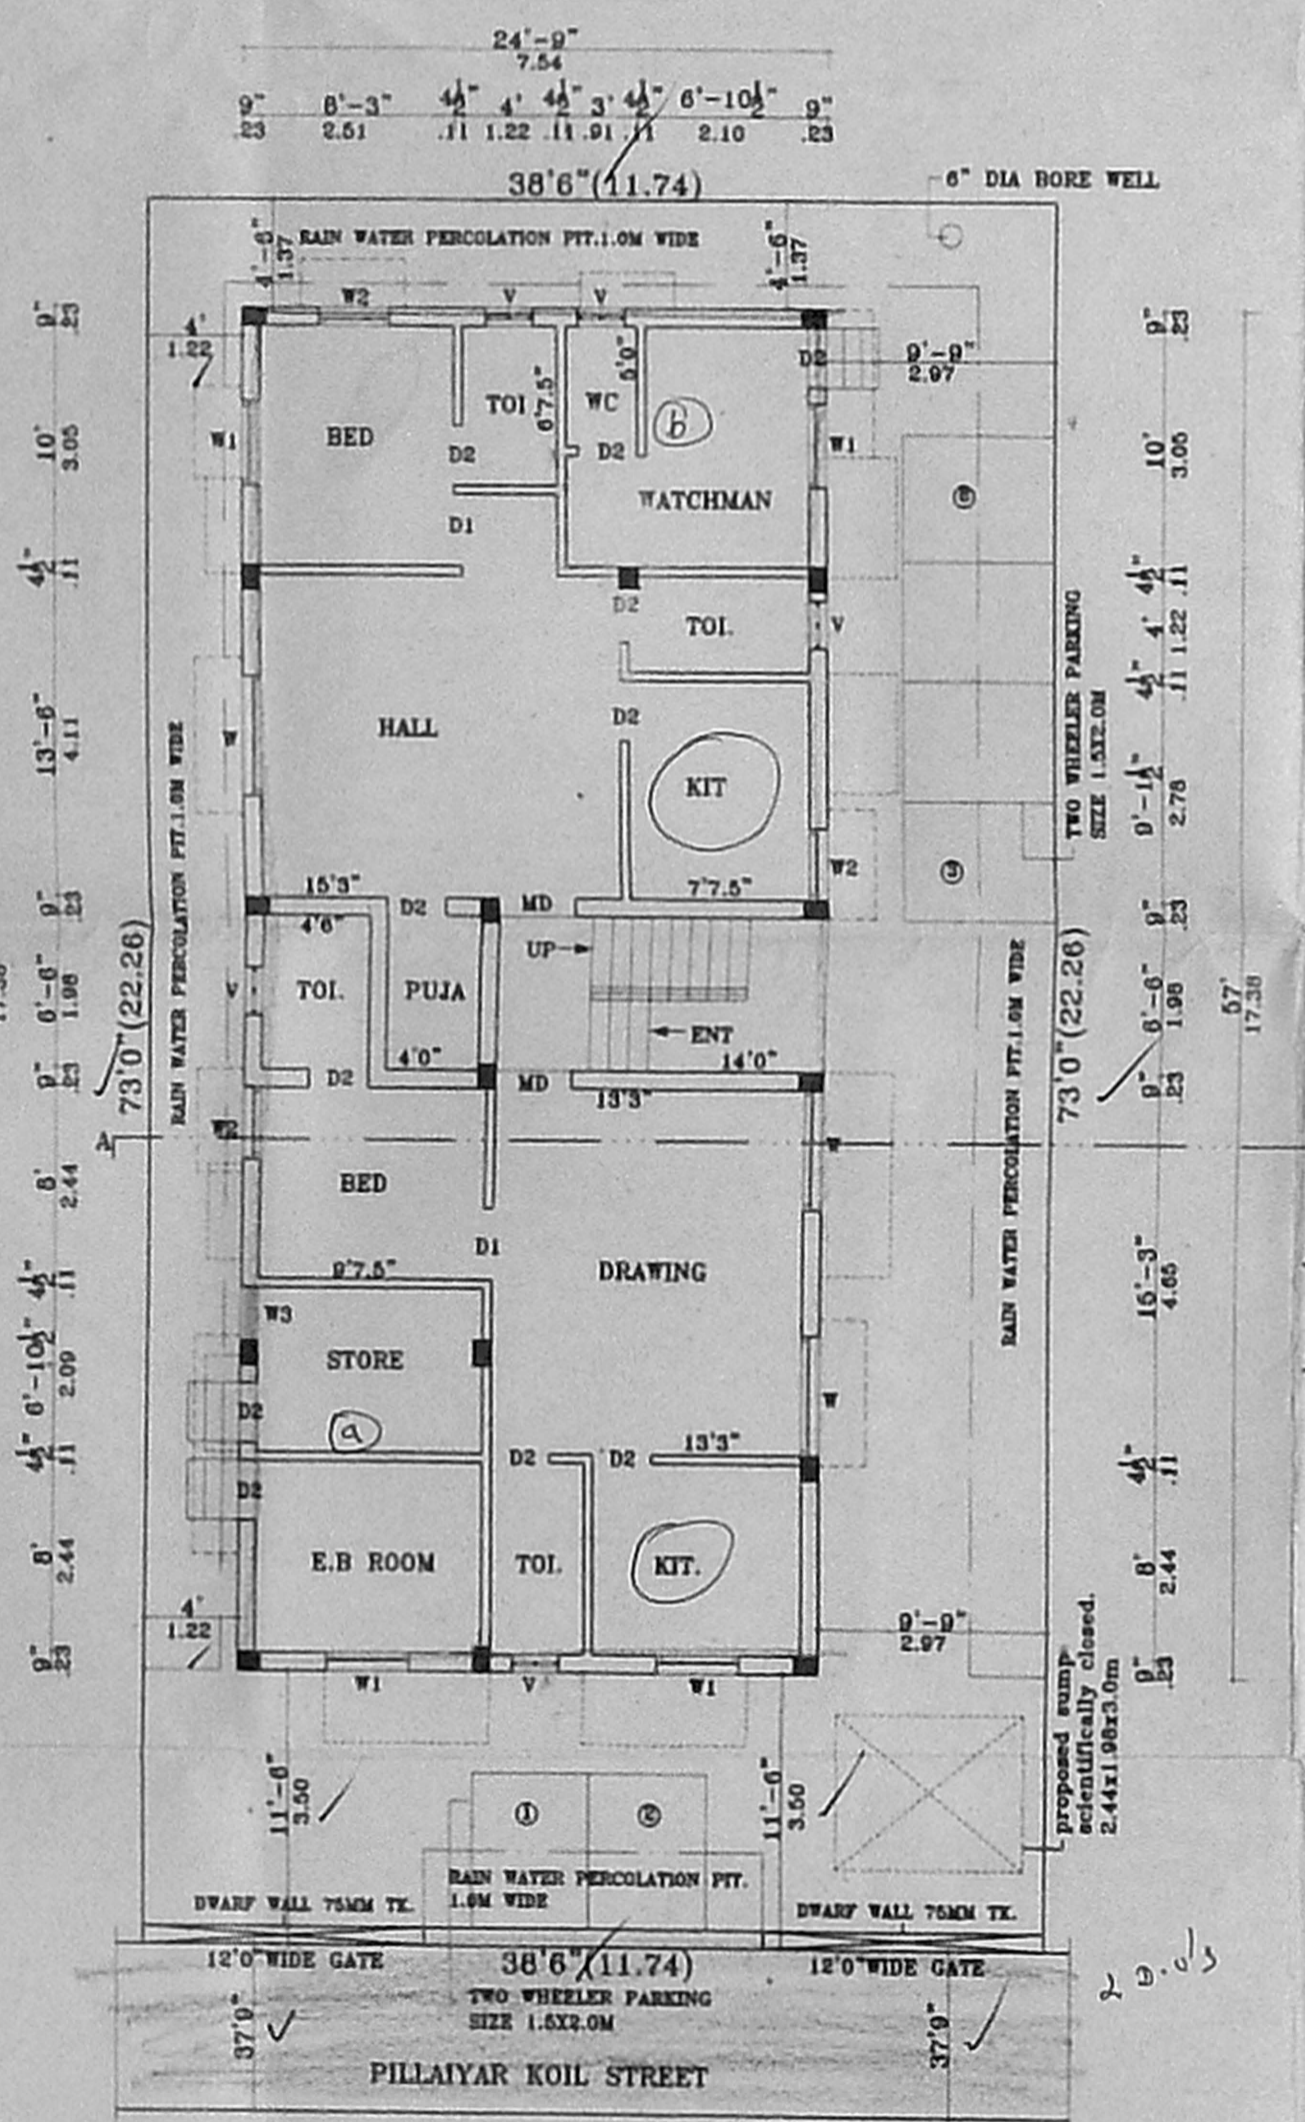

SITE/GROUND FLOOR PLAN

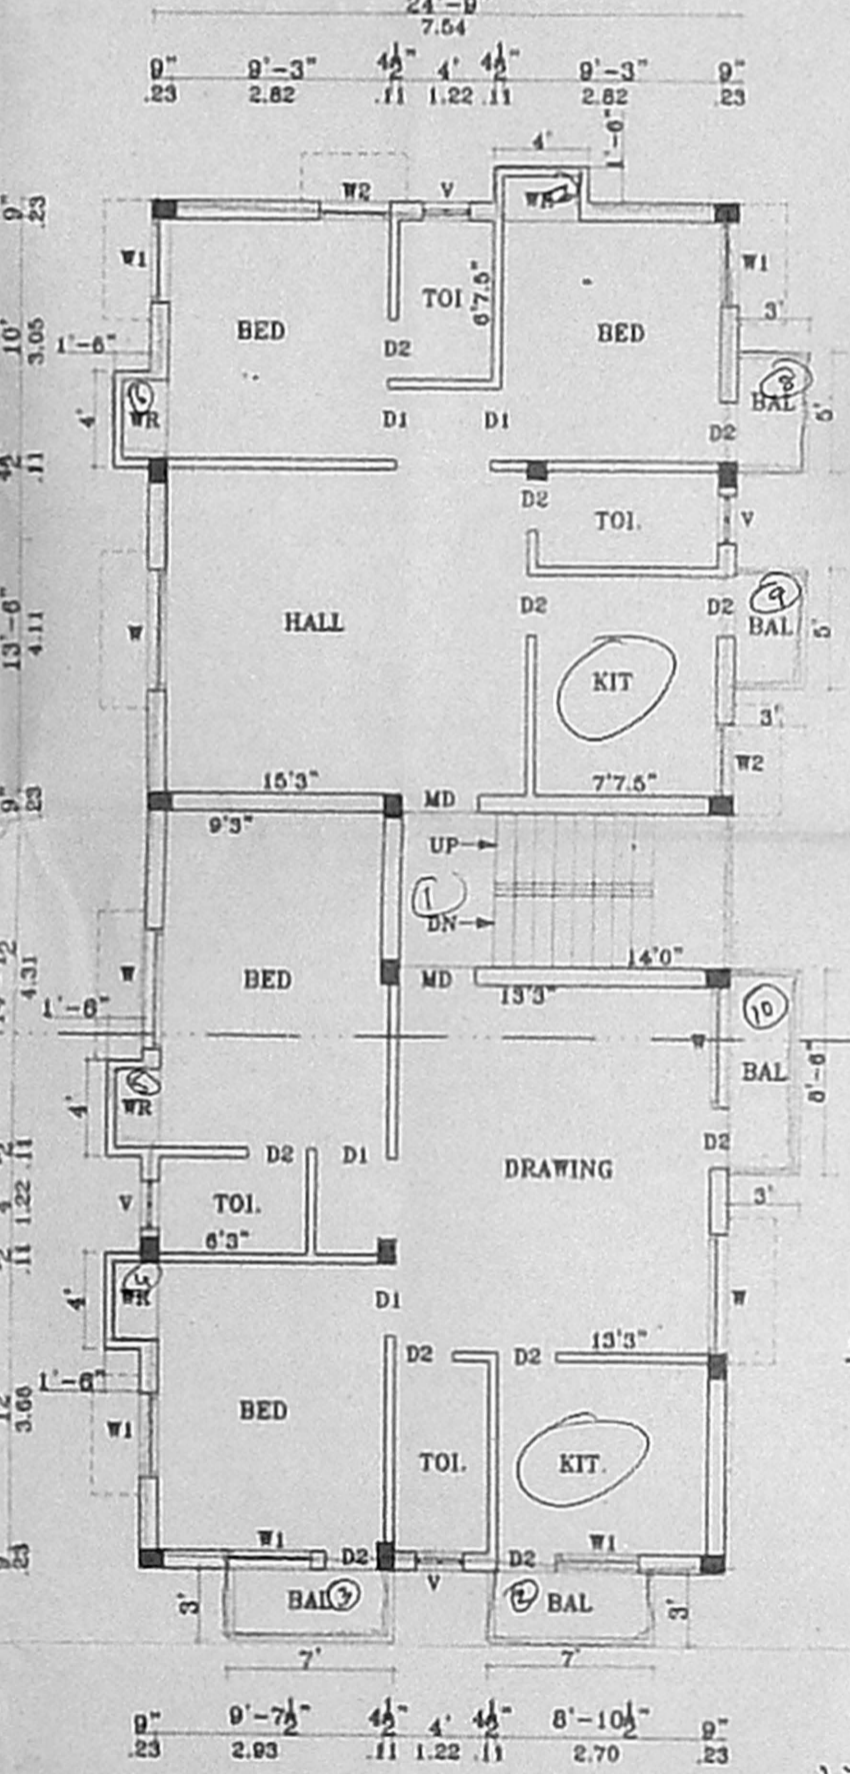

TYPICAL FLOOR PLAN OF FIRST & SECOND

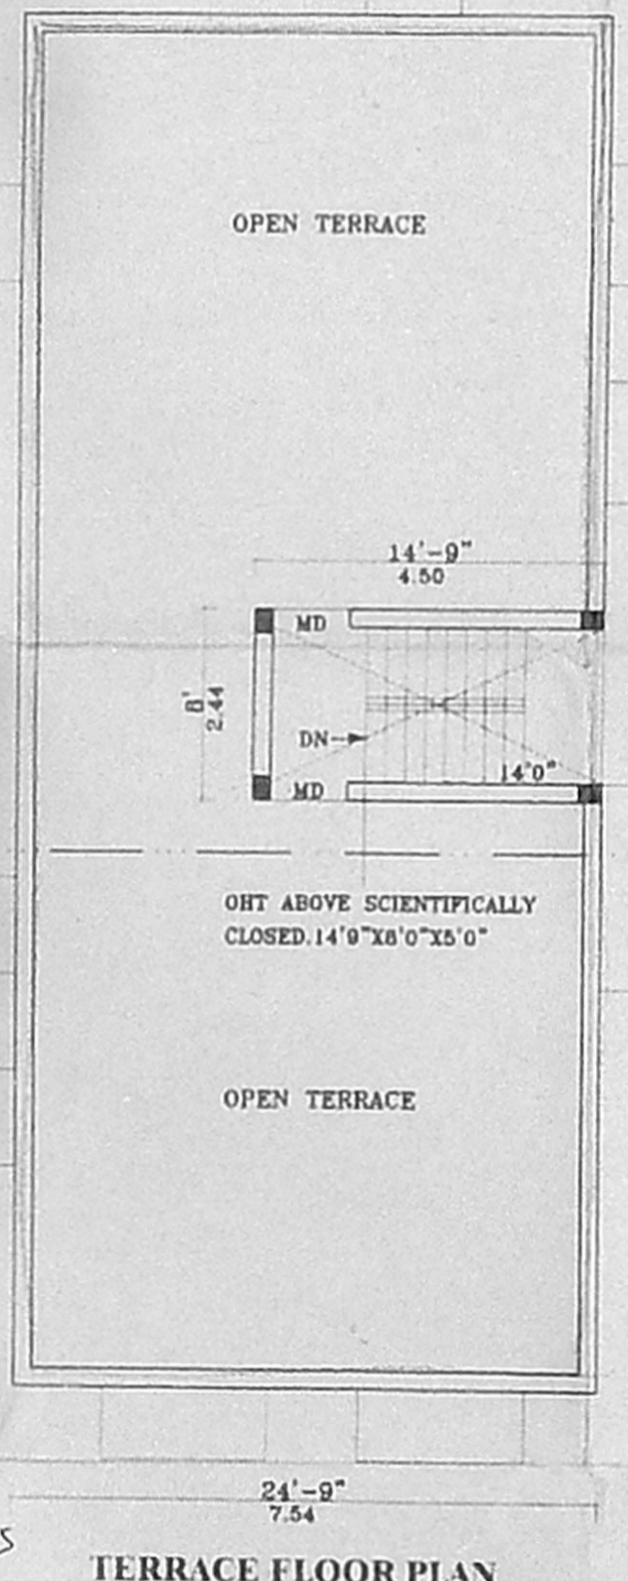

TERRACE FLOOR PLAN

NOTE: SUB-DIVISION / DEM. PLAN SANCTIONED WIDE NO:SD/D9/01611/2005. DT:22.9.05

total = 62.51