
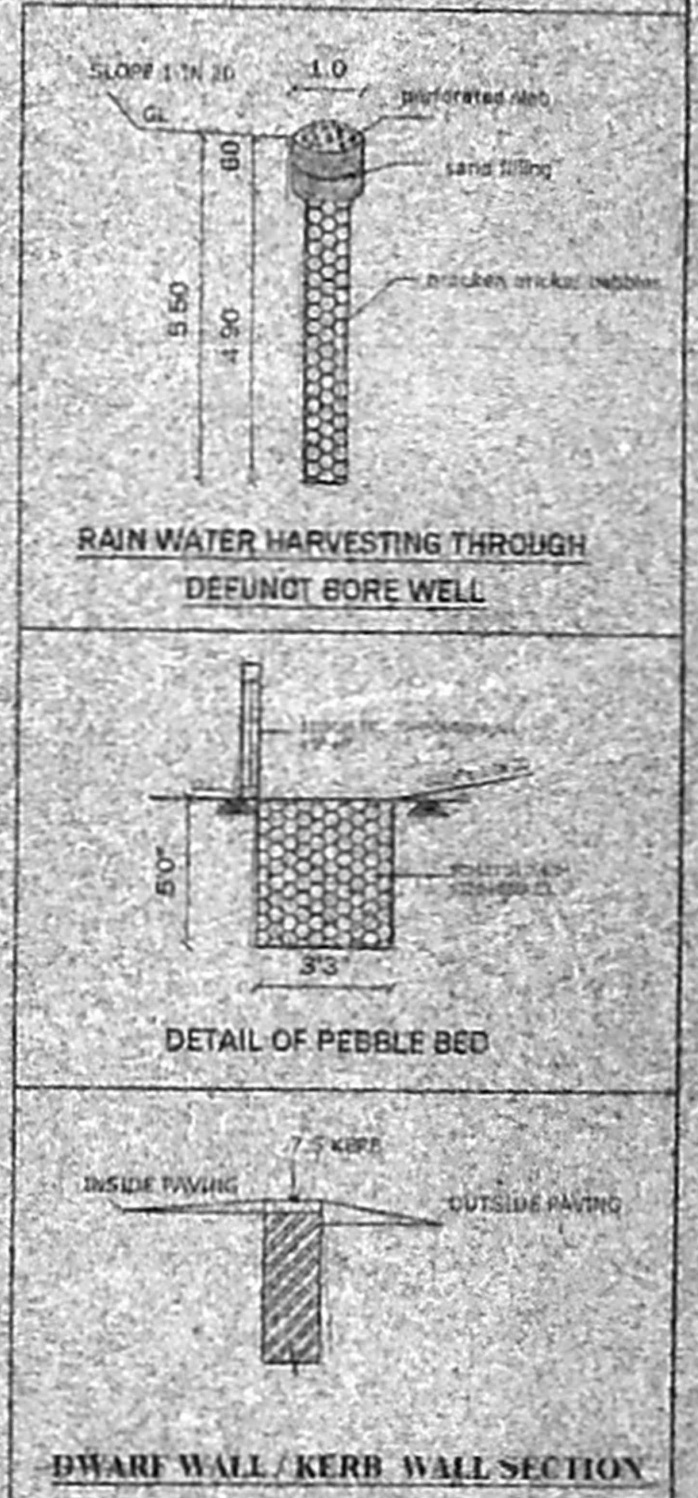
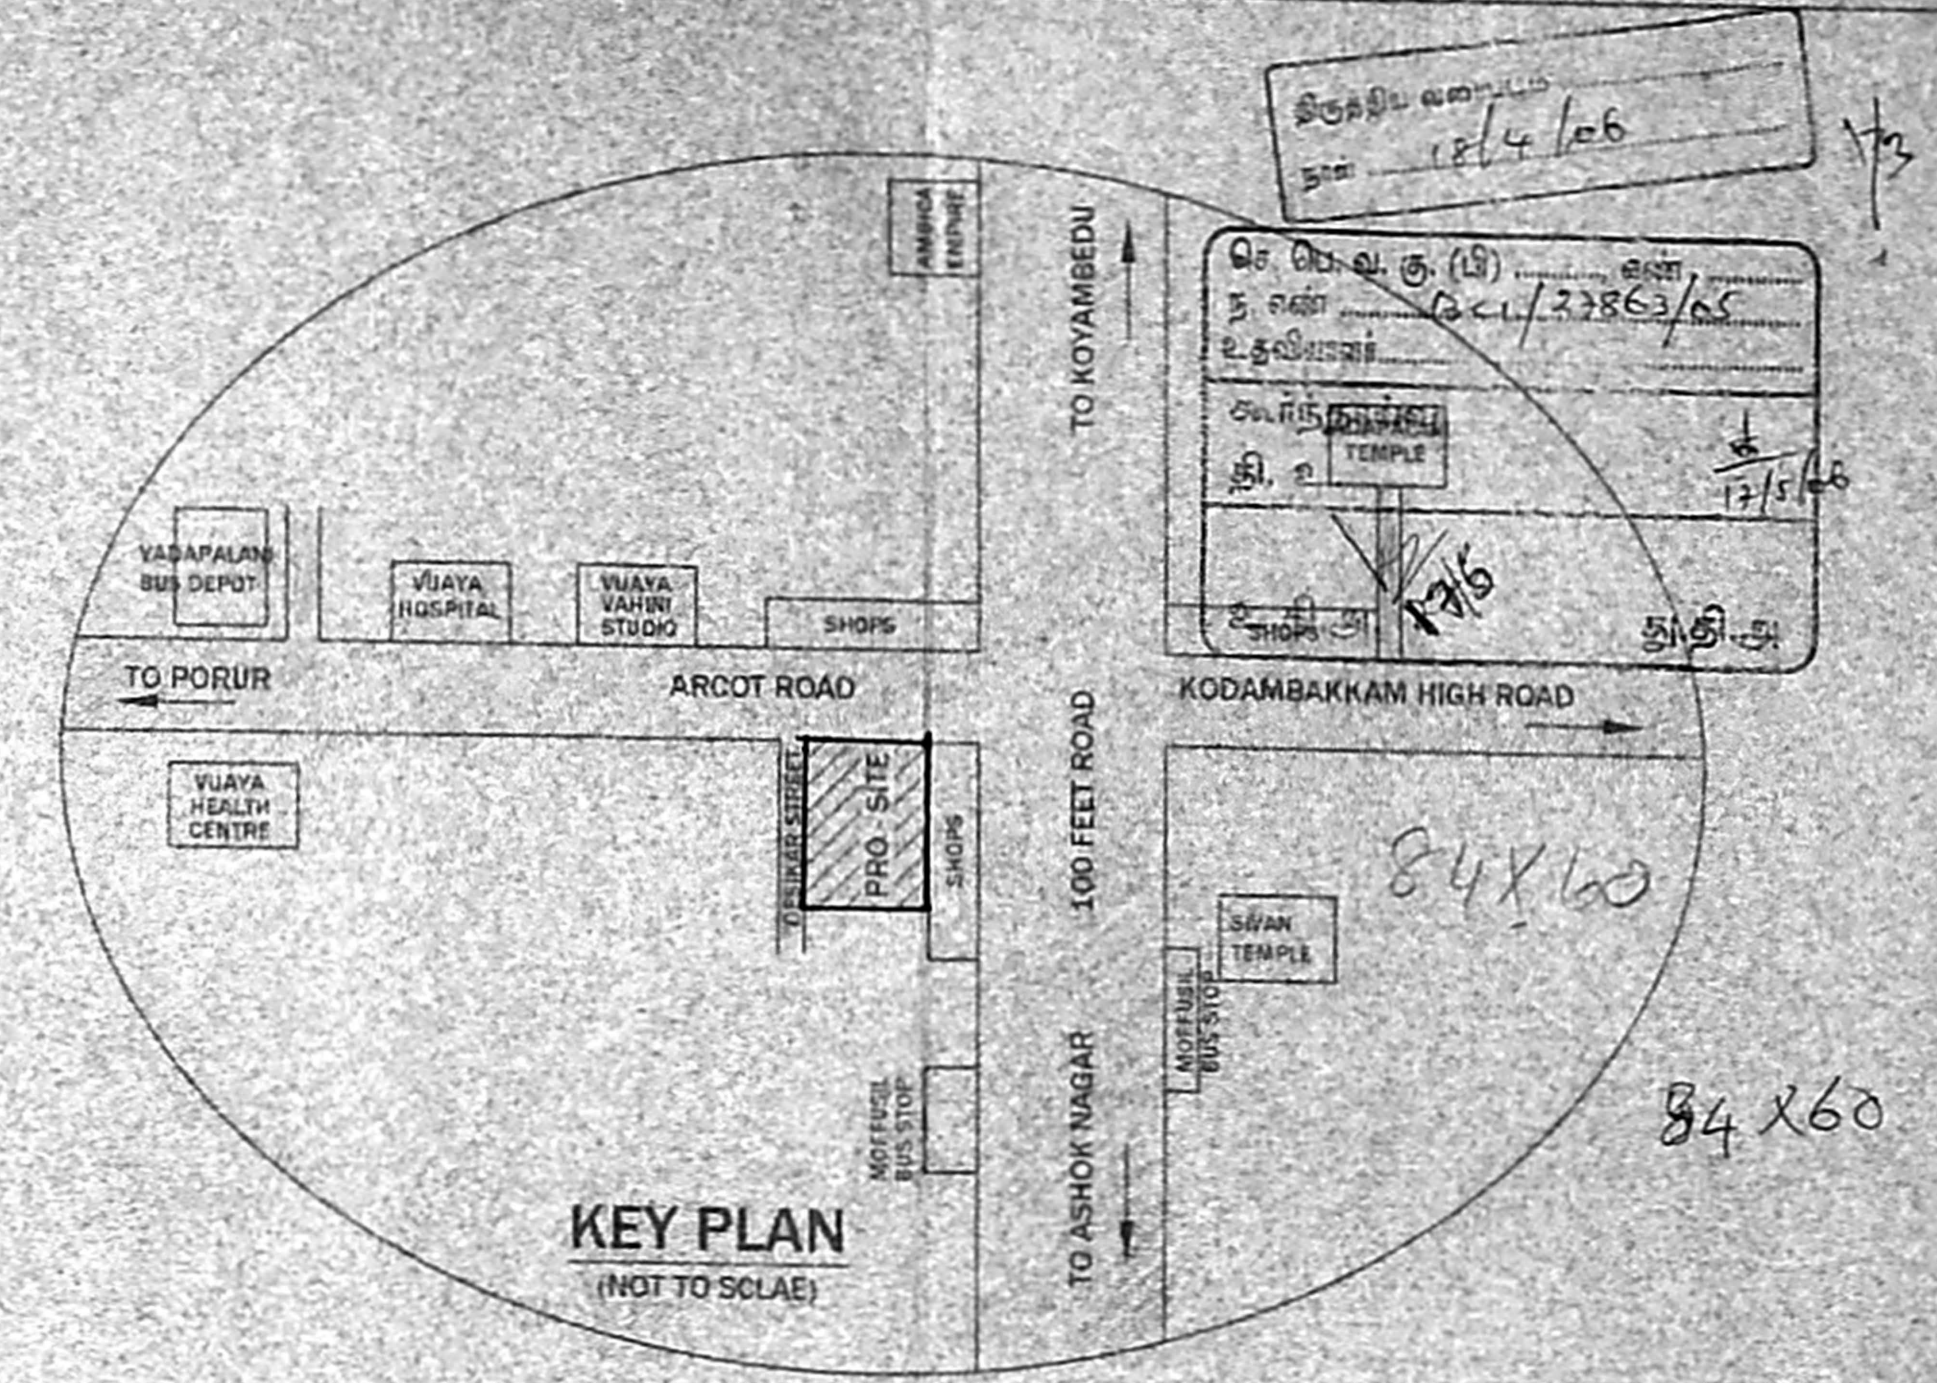


அலுவலகப் படி

திட்டக் கோவை
 1) வட்டார அலுவலகம் என
 B/9.Pk.No. 7-9/C/2006
 ஒப்பளிக்கப்பட்டது
 அலுவலகம் 2006 ஆகி 27.7.2006
 ஆகிய கட்டுப்பாட்டு
 அலுவலகம் 600.00

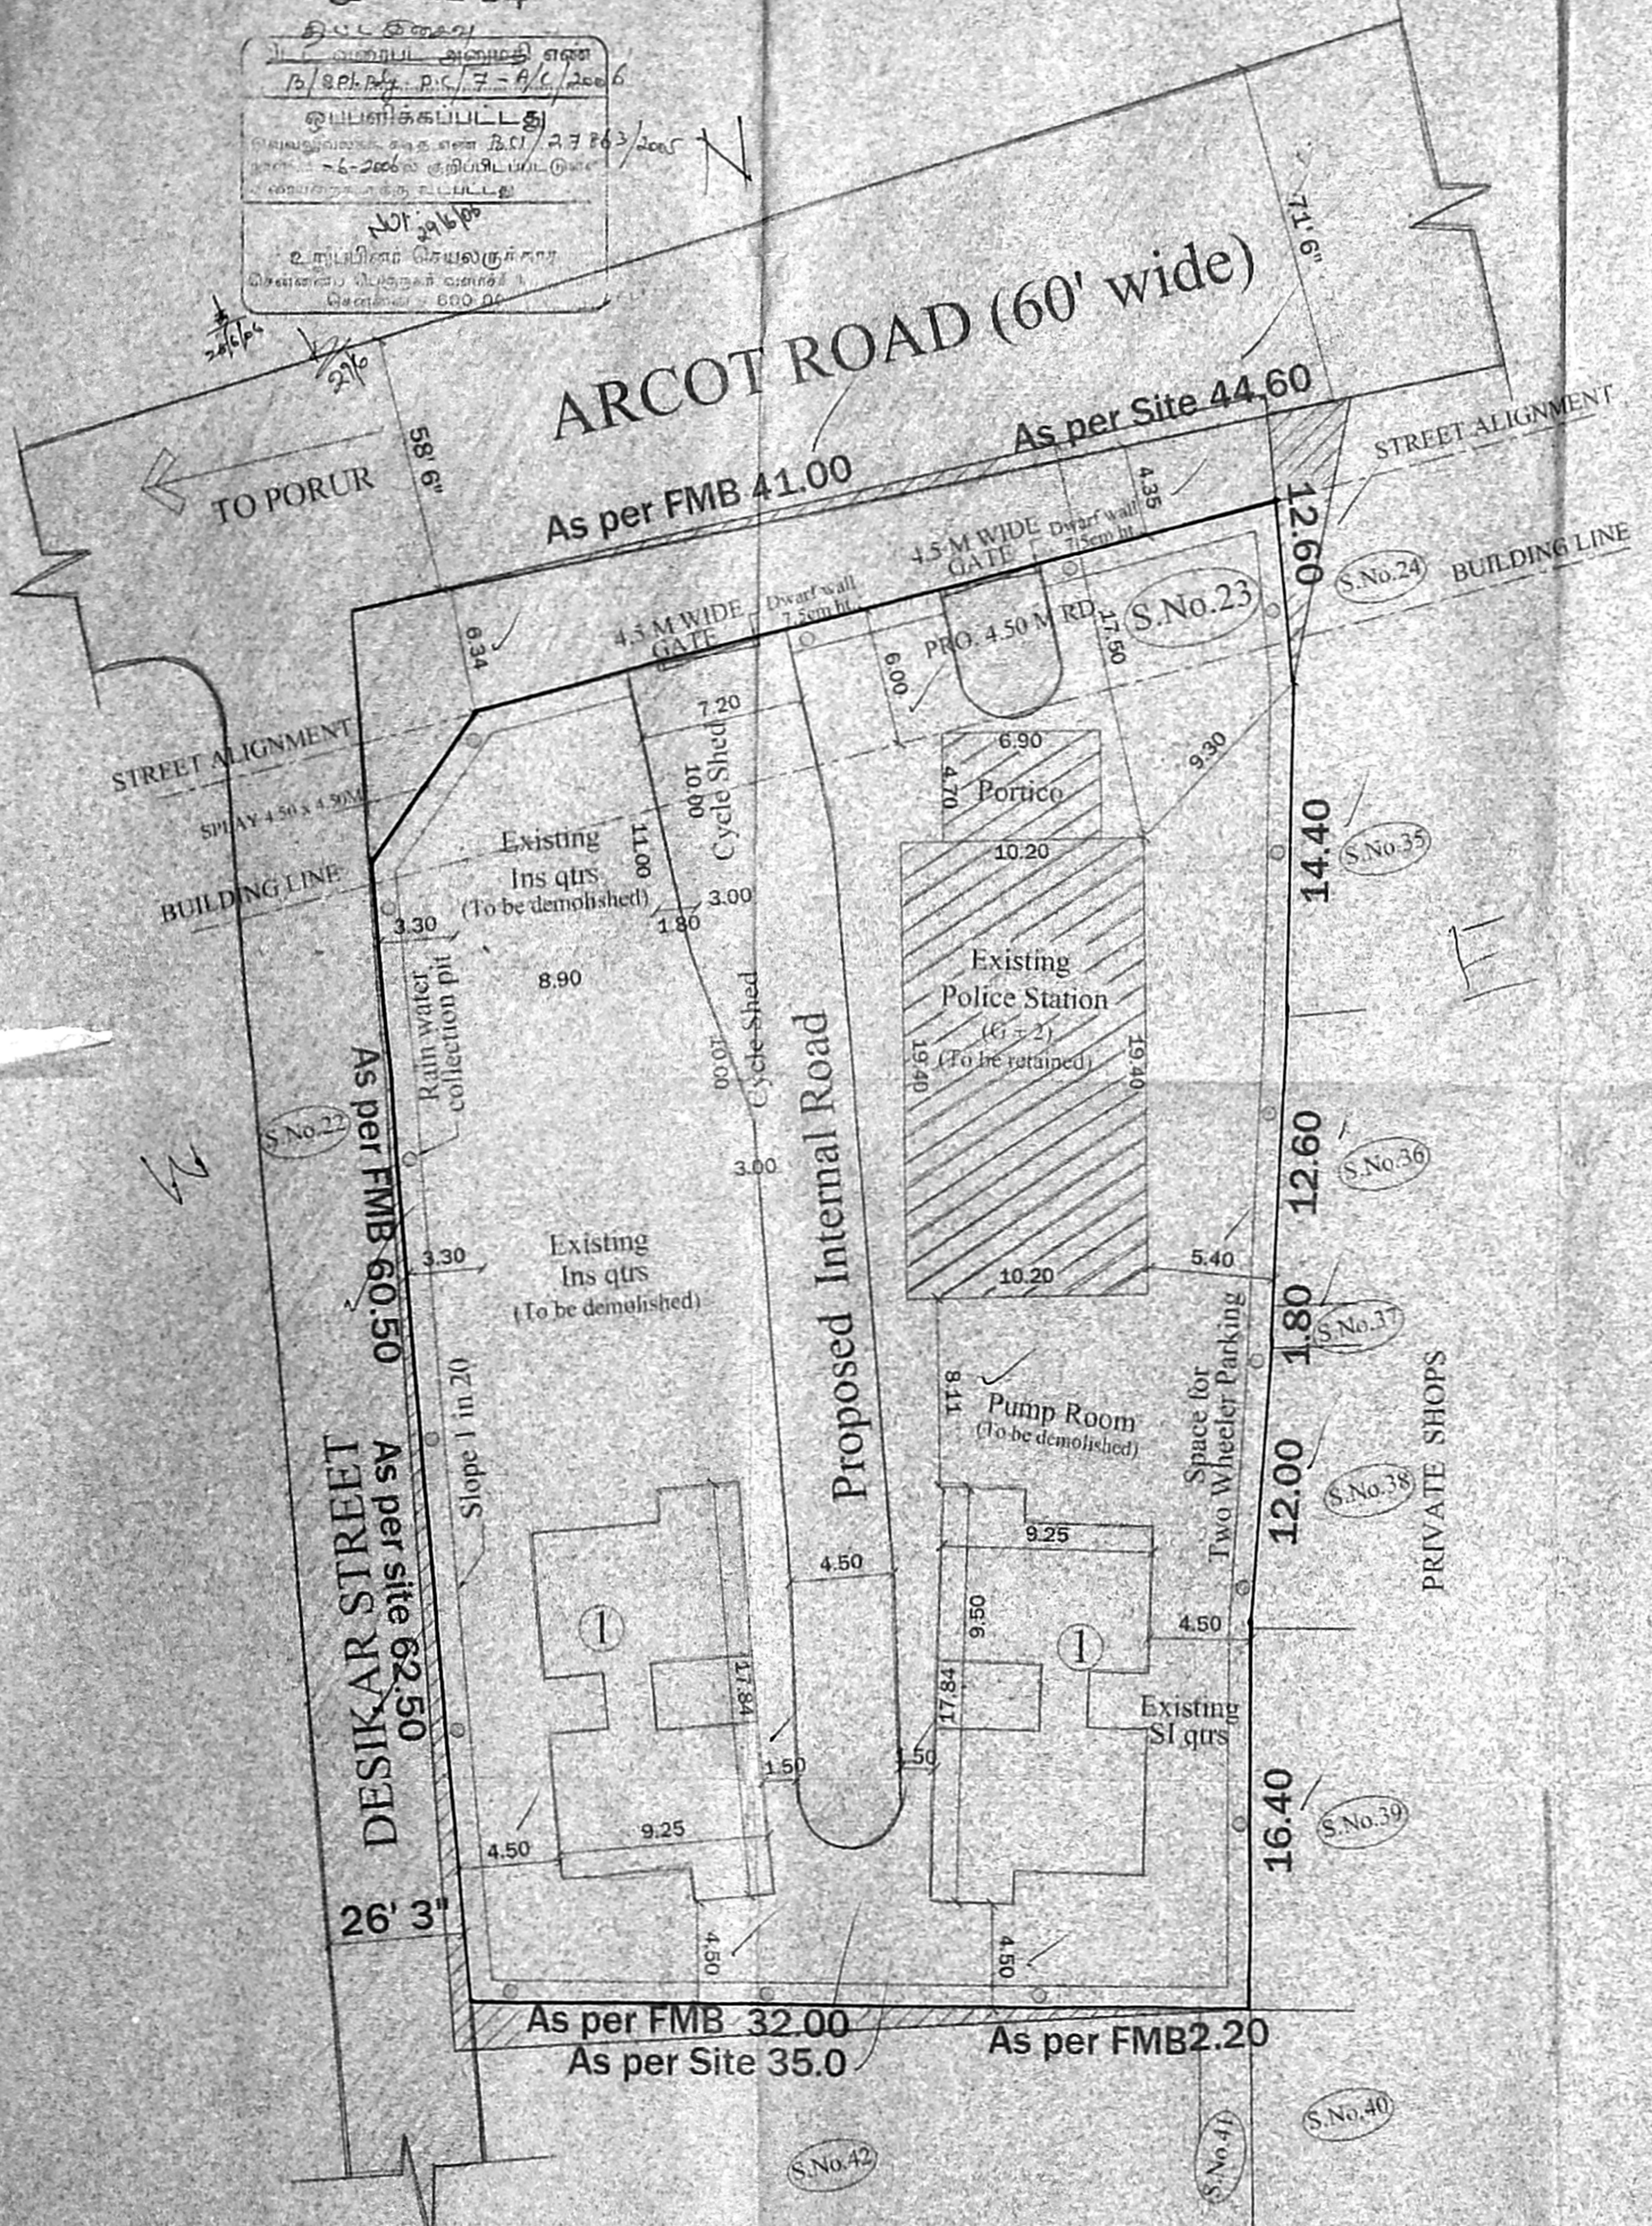

BLOCK No.	QTRS. TYPE	No. OF BLOCS	No. OF QTRS.	No. OF FLOORS	DRG. No.	AREA Sqm	SITE AREA	2876.50 Sqm
1	SI	2	16	G+3	DD/213 R/05	1141.12	PRO. BUILT UP AREA	1141.12 Sqm
							EXT. BUILT UP AREA	625.07 Sqm
							TOTAL	1767.19 Sqm
							PLOT COVERAGE	19.26% F.S.I: 0.66
TOTAL		2	16			1141.12	PROPOSED	

O.S.R
 O.S.R AREA NOT REQUIRED

VADAPALANI
 (DESIKAR STREET) 4000-quarters programme



PROPOSED POLICE QUARTERS

SURVEY No. : 23 BLOCK No. : 5
 VILLAGE : NO-3 KODAMBAKKAM
 TOWN/TALUK : MAMBALAM-GUINDY
 DISTRICT : CHENNAI


LICENSED SURVEYOR
 MURUGAN
 TAMIL NADU POLICE QUARTERS CORPORATION LTD
 Chennai

APPLICANT
 Inspector - General of Police
 Headquarters, Chennai-4


Scale - 1:200
 Drg. No. 10/04/05

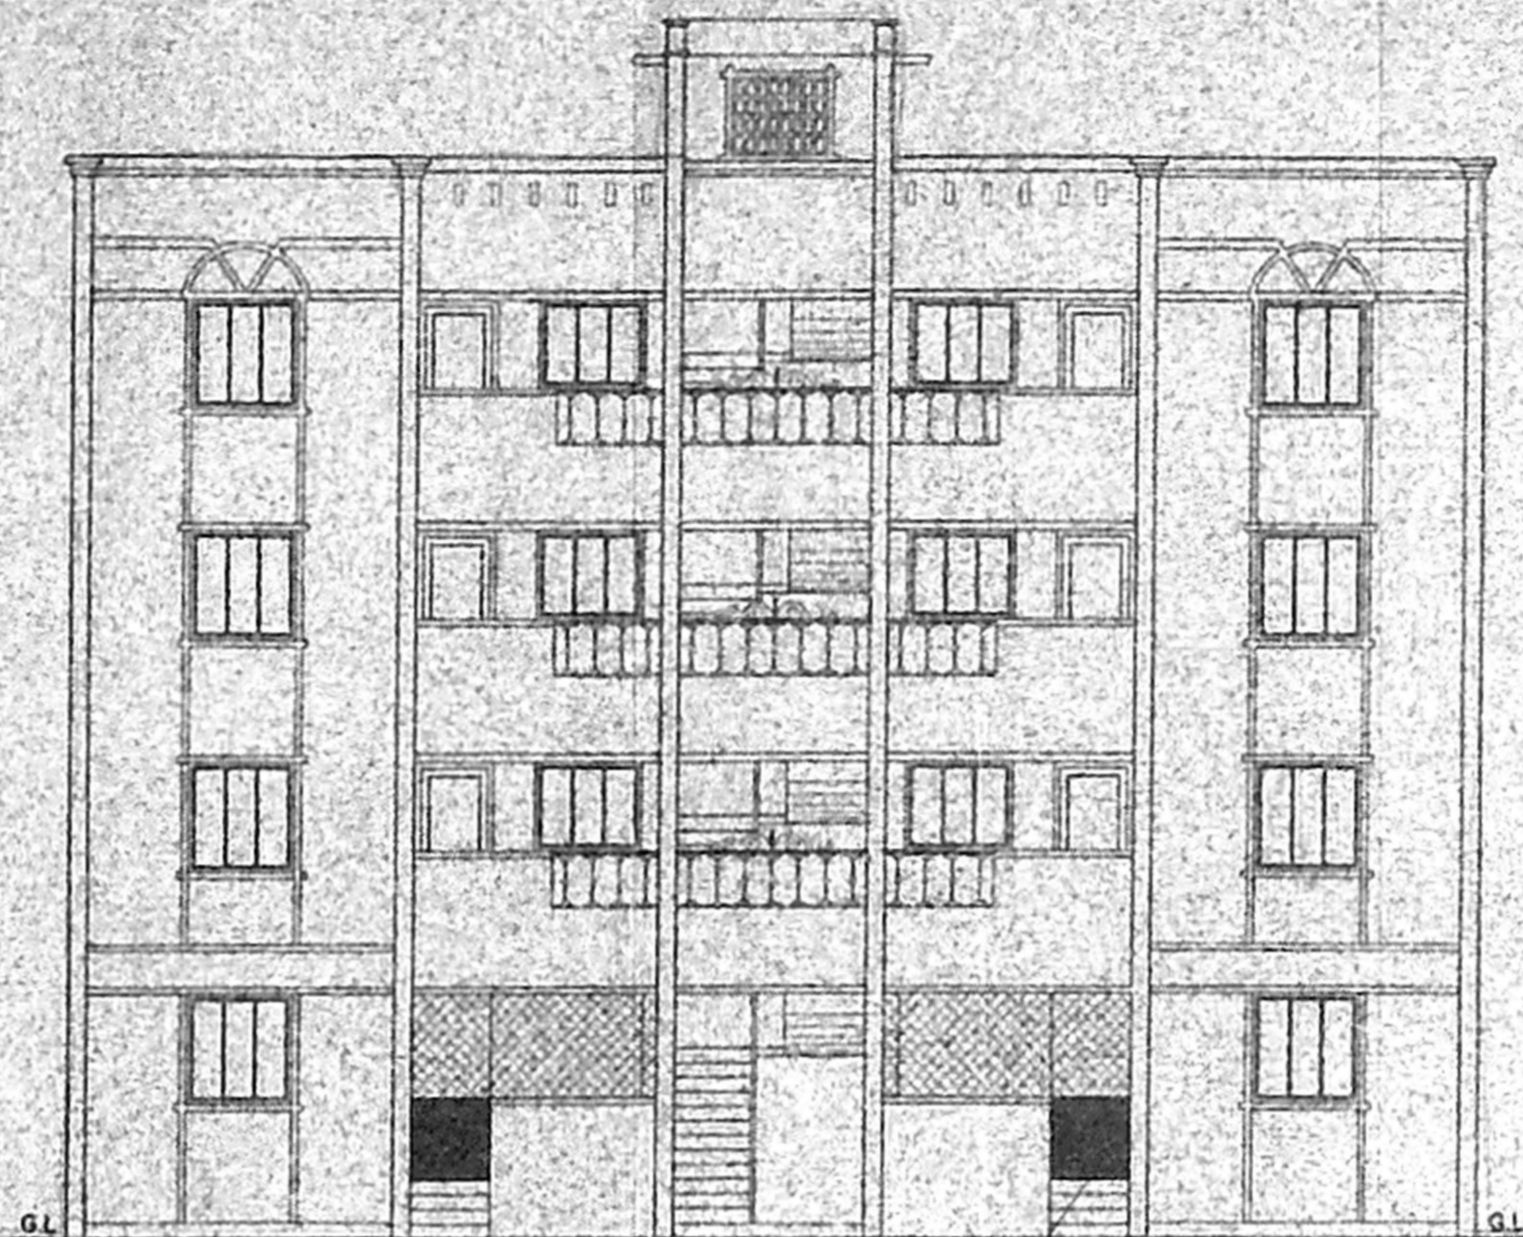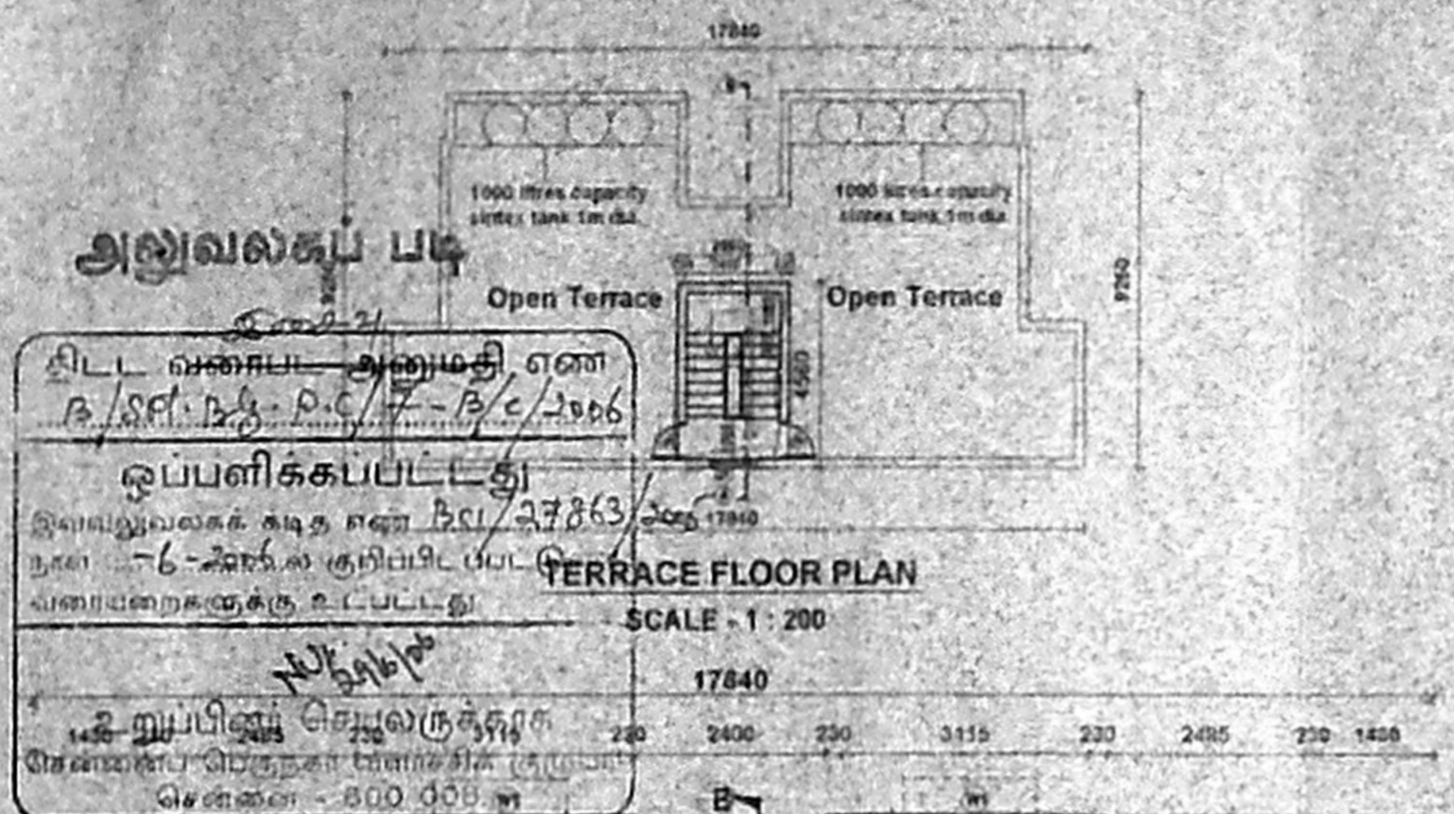


FRONT ELEVATION

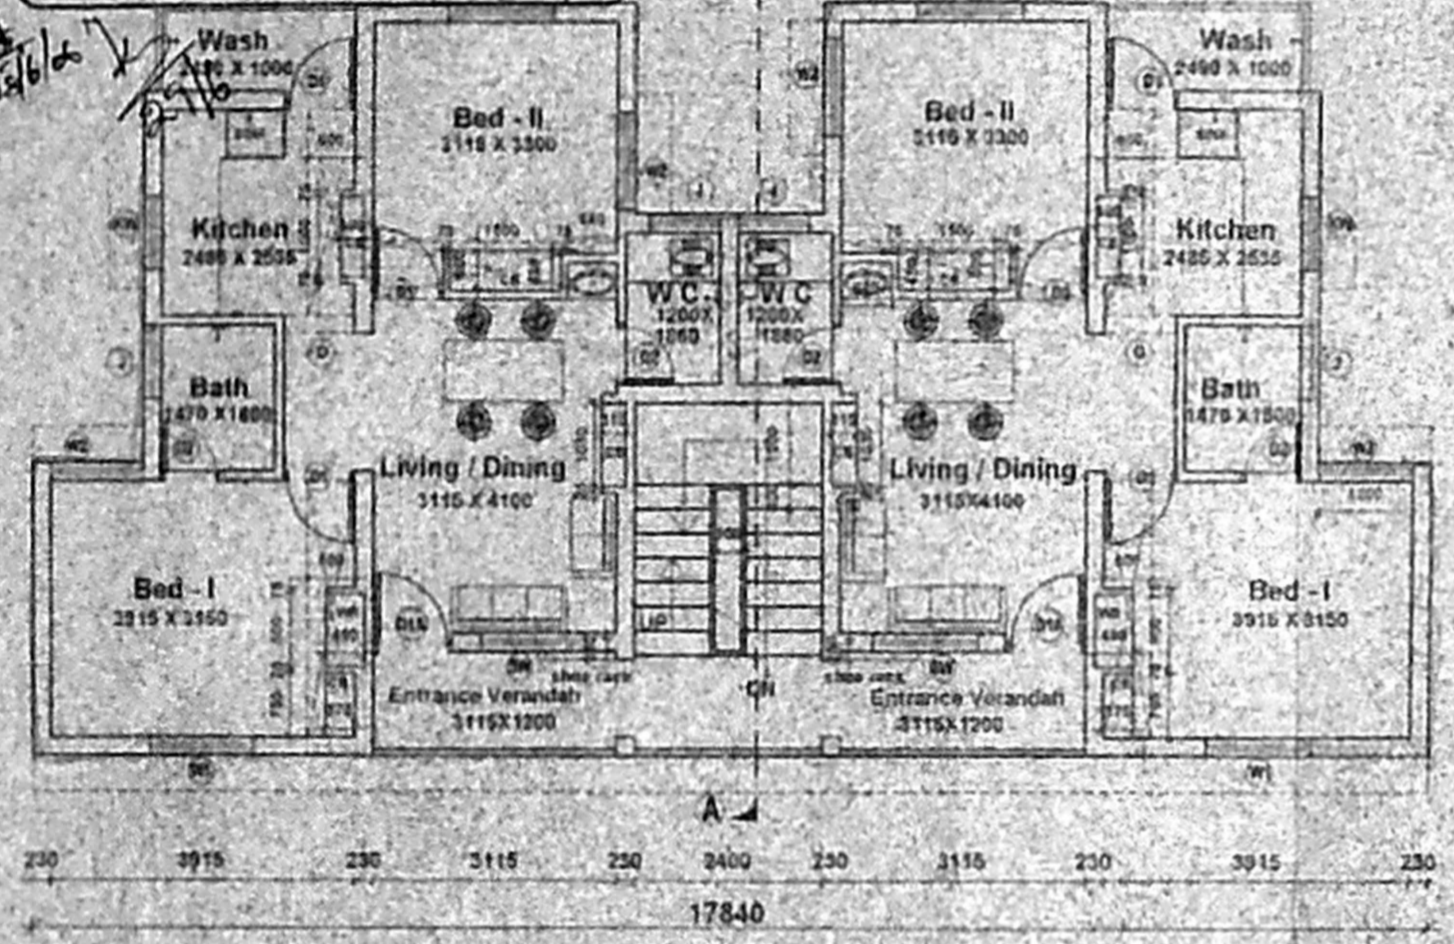

TYPICAL FLOOR PLAN FOR FIRST, SECOND AND THIRD FLOOR

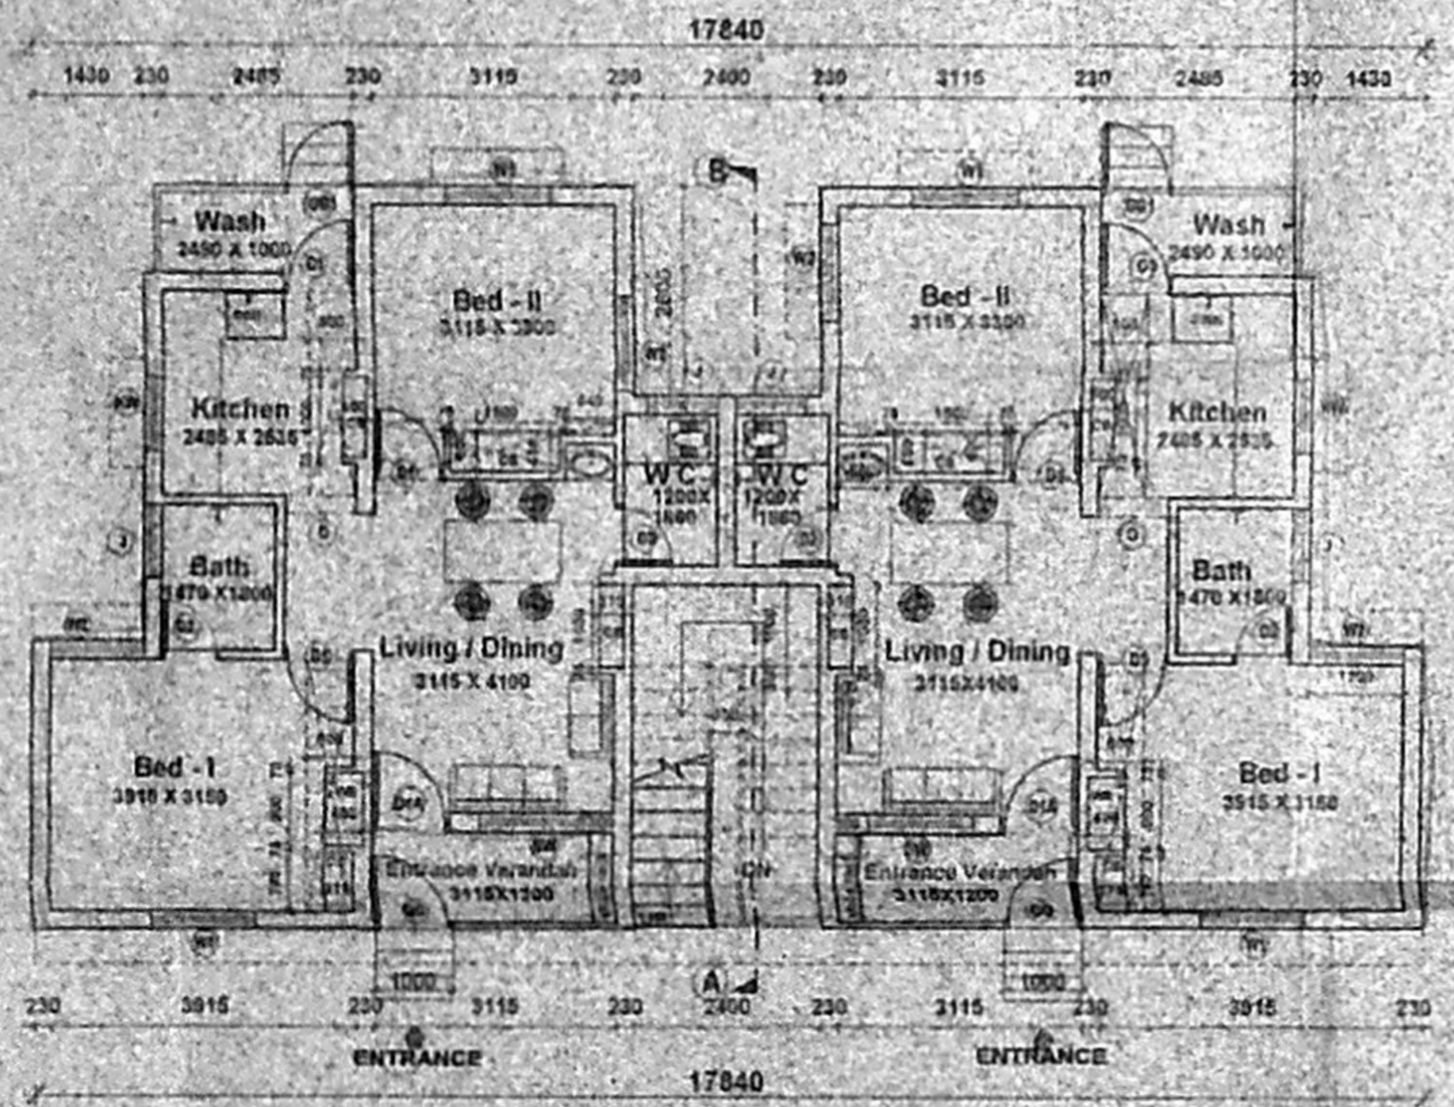

GROUND FLOOR PLAN

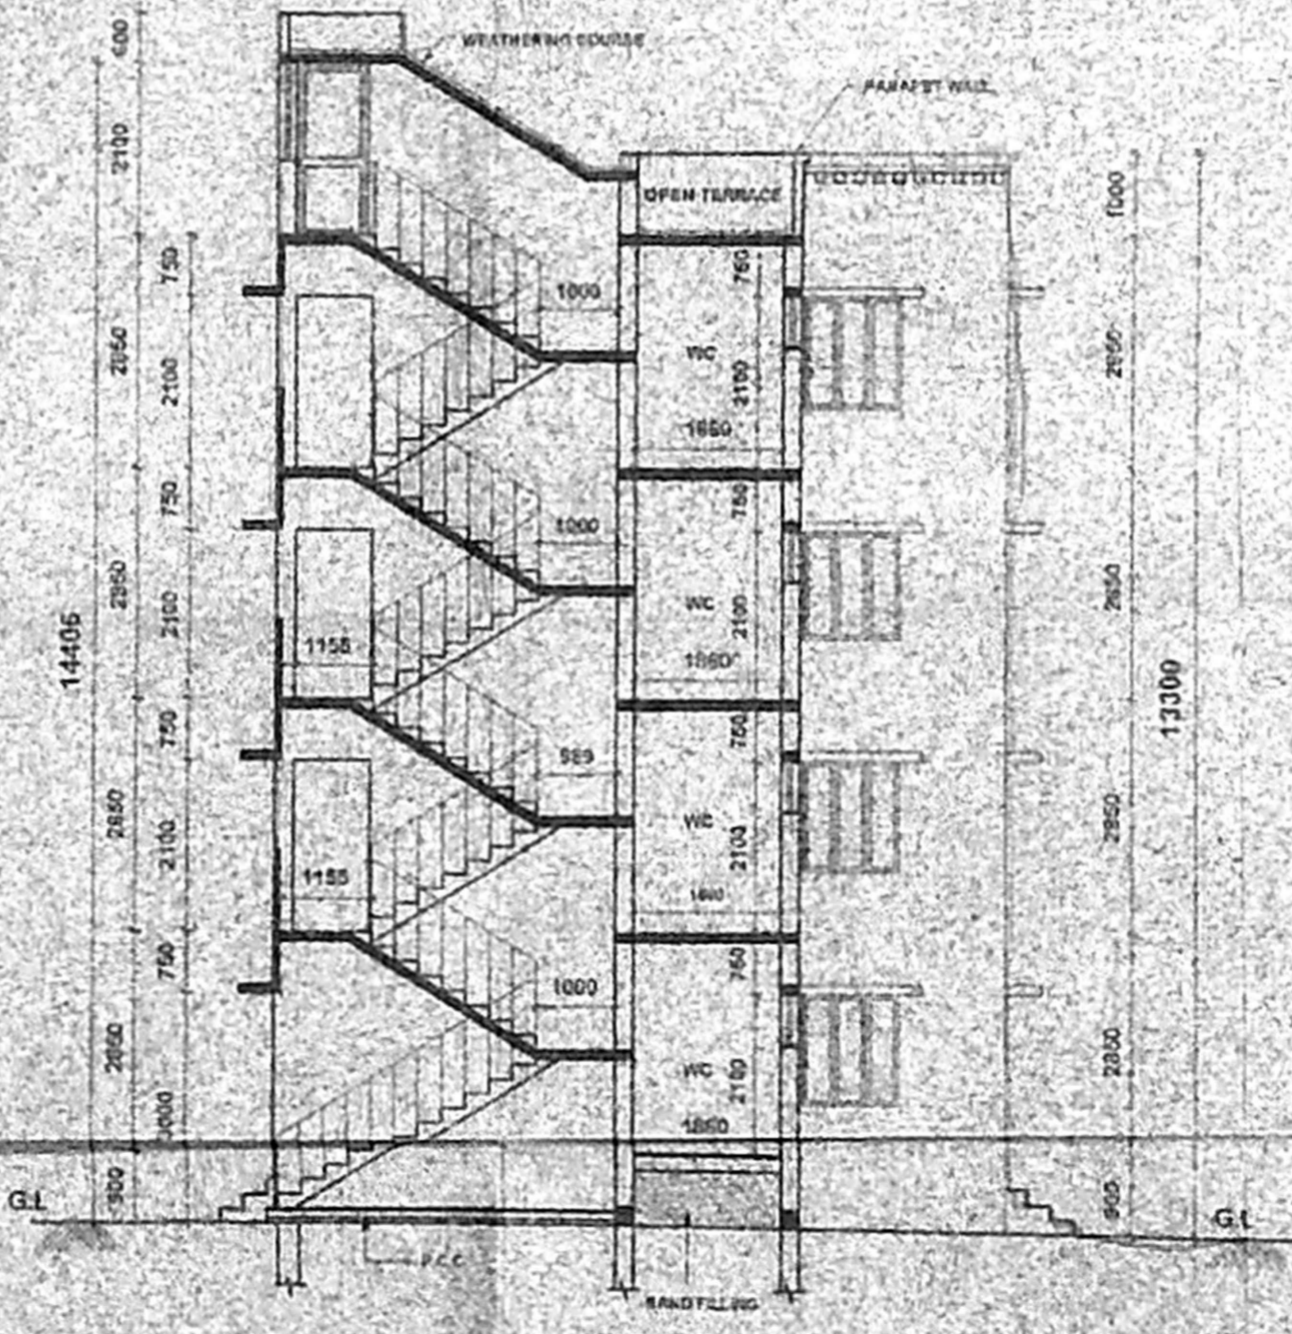

JOINERY DETAIL		
D1A	DOOR	1875 X 2100 R.C.C FRAME WITH T.M PANELLED SHUTTERS
D1	DOOR	100 X 2100 R.C.C FRAME WITH MARBLES PLY
D2	DOOR	1500 X 2100 R.C.C FRAME WITH MARBLES PLY
SW	WINDOW	1500 X 1350 T.M ALUMINIUM SLIDING WINDOW WITH 4.5 GRILLS AND GLASS
W1	WINDOW	1200 X 1350 T.M ALUMINIUM WINDOW WITH 4.5 GRILLS AND PAINTED GLASS
W2	WINDOW	1200 X 1350 T.M ALUMINIUM WINDOW WITH 4.5 GRILLS AND PAINTED GLASS
KW	WINDOW	600 X 1050 DO
J	JALI	300 X 2400 R.C.C LOUVERED JALI
J1	JALI	1200 X 2100 R.C.C LOUVERED JALI
GG	GATE	1000 X 2100 M.S GRILL GATE
GG1	GATE	900 X 2100 M.S GRILL GATE
O	OPENING	900 X 2100

SPECIFICATION	
FOUNDATION	R.C.C COLUMN FOOTING
SUPERSTRUCTURE	BRICK WORK IN C.M 1:8
ROOF	R.C.C SLAB WITH SUITABLE REINFORCEMENT AND PROTECTED WITH WEATHERING COURSE
JOINERY	R.C.C STEEL/PVC
FLOORING	MOSAIC FLOORING WITH CERAMIC TILE SKIRTING FOR HALL, BED, KITCHEN & BATH. CERAMIC FLOORING FOR W.C. WITH GLAZED TILES TO THE HEIGHT OF 450 MM.
KITCHEN SLAB & SINK	IN CUDAPPAR SLAB
CUPBOARD SLAB	IN R.C.C
PAINTING	CEMENT PAINT FOR WALLS - LIME WASH FOR CEILING. ENAMEL PAINT FOR JOINERY
G.H.T	P.V.C

AREA STATEMENT	
GROUND FLOOR AREA	142.64
FIRST FLOOR AREA	142.64
SECOND FLOOR AREA	142.64
THIRD FLOOR AREA	142.64
TOTAL AREA	570.56
AREA PER UNIT	71.32 SQ.M

- NOTE**
- INDICATES THE LOFT POSITION AT LIFT LEVEL
 - STAIRCASE - TREAD-300 MM, RISER-175 MM
 - PLINTH HEIGHT 900 MM FROM NGI (DEPENDS ON SITE CONDITION)
 - SILL LEVEL 750 MM FROM FINISHED FLOOR LEVEL
 - LIFT LEVEL 2100 MM FROM FINISHED FLOOR LEVEL
 - ROOF HEIGHT 2850 MM (INCLUDING SLAB THK.)
 - HEIGHT OF PARAPET WALL IN BALCONY, TERRACE ETC. IS 1000 MM
 - SUNKEN SLAB FOR W.C. 450 MM FOR BATH 100 MM & BALCONY 50 MM
 - ALUMINIUM WINDOWS FOR COASTAL AREA
 - CUDAPPAR SLAB FOR SUNSHADE IN COASTAL AREA
 - WIDTH OF SUNSHADE IS 450 MM
 - WIDTH OF KITCHEN SLAB 800 MM, LOFT 600 MM
 - WIDTH OF WARD ROBE LOFT 600 MM, CB - 450 MM
 - G.FLOOR ENTR'VE TO BE CLOSED WITH M.S GRILL
 - KITCHEN SLAB TOP FINISHING SHOULD BE 850 MM FINISHED FLOOR LEVEL


PROPOSED SI QTRS. (8 IN 1 G+3)

S.NO. : 23 BLOCK NO. 5
 VILLAGE : NO. 3, KODAMBARKAM
 TOWN TALUK : MAMSALEM - GUNDOY
 DISTRICT : CHENNAI


DRG No. 1/2021/05/2021/05/1/100
 LICENCED SURVEYOR
 SUPERVISING ENGINEER
 FAMILY HOUSING INCLUDING CORPORATION LTD
 Chennai
 Corporation of Chennai No. 101/2002-03
 Inspector - General of Police
 Headquarters, Chennai-4

அலுவலகப் படம்


வணங்கு அலுவலகம்
12/30/27/PC/3-4/2006
புள்ளிக்கப்பட்டது
12/30/27/PC/3-4/2006

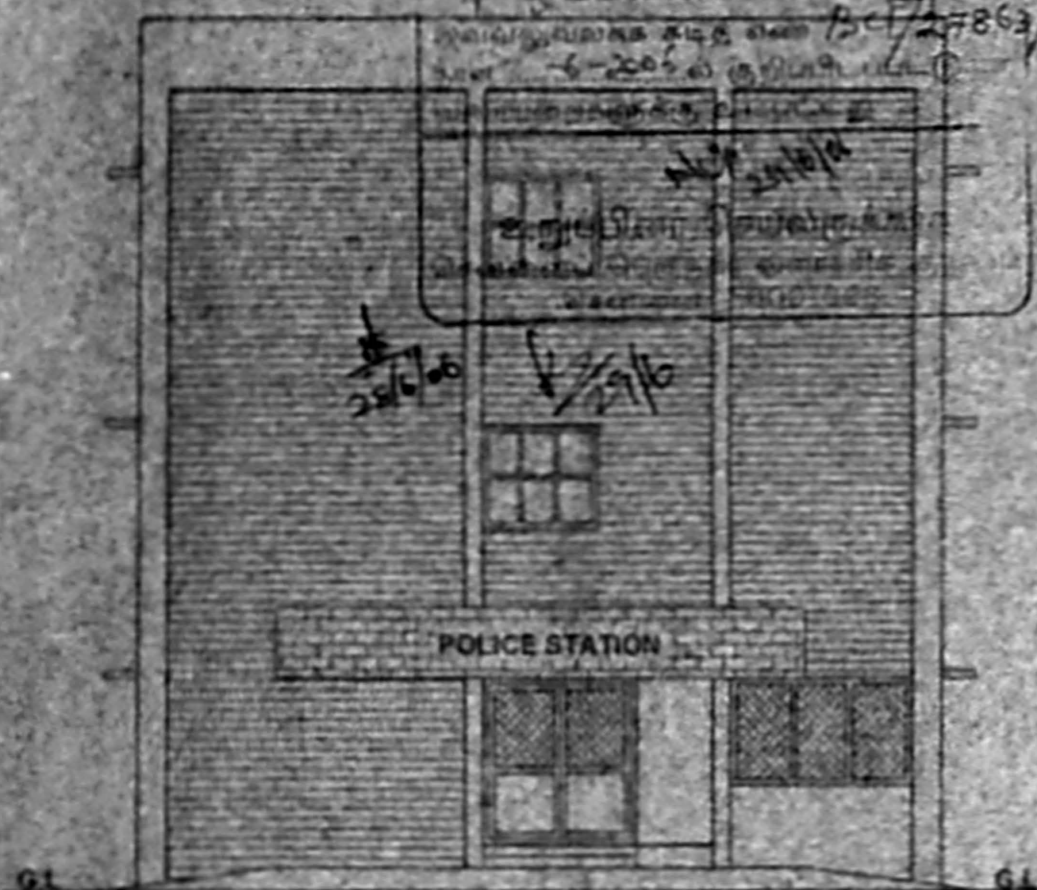


FRONT ELEVATION

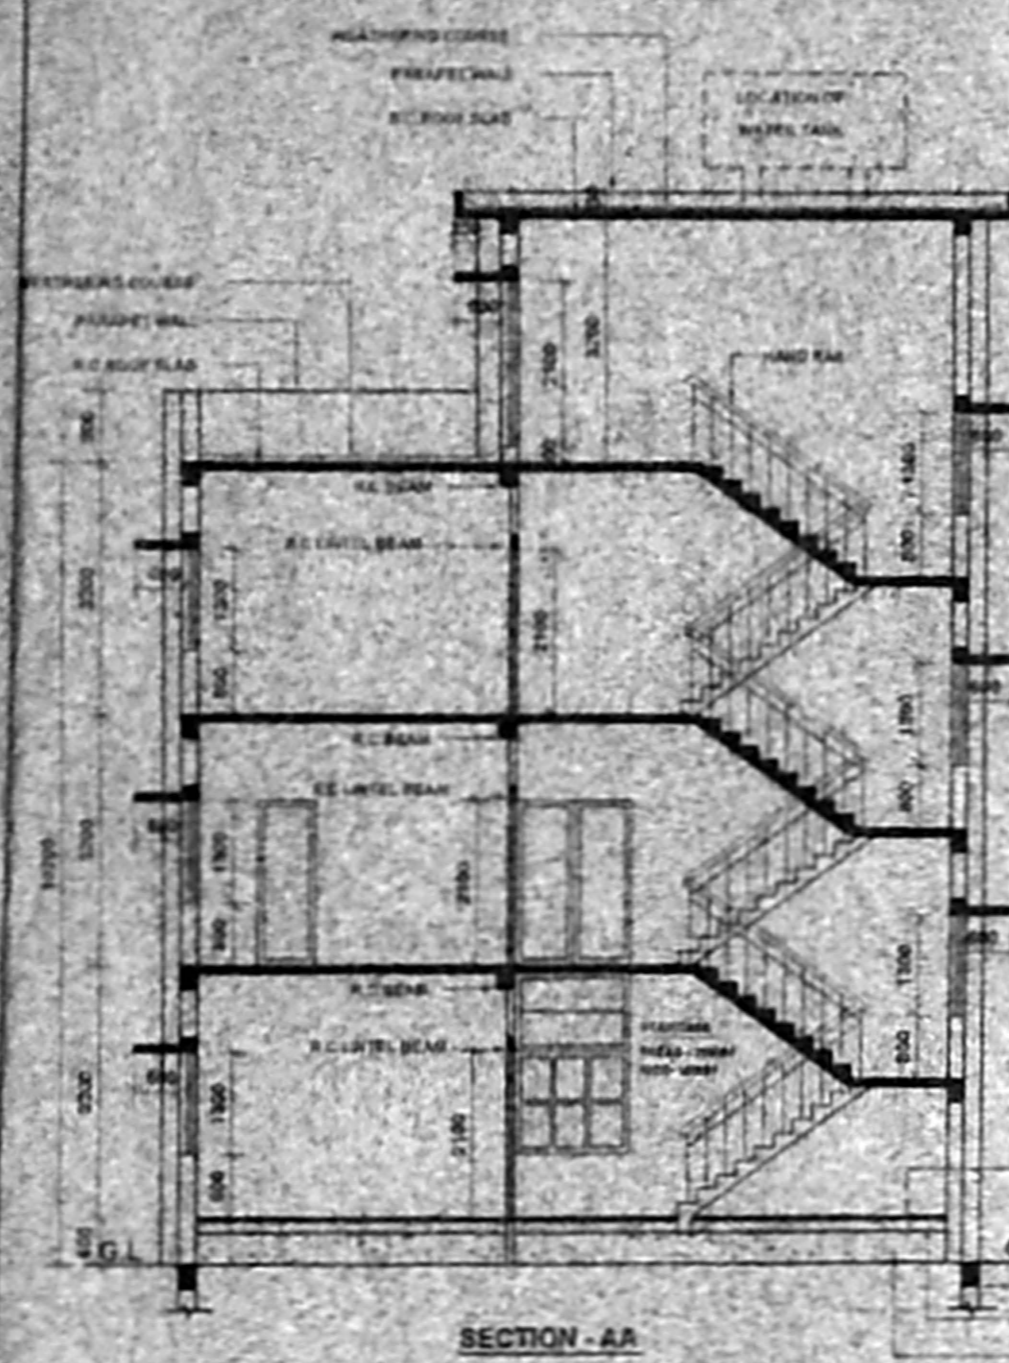


SECTION - AA

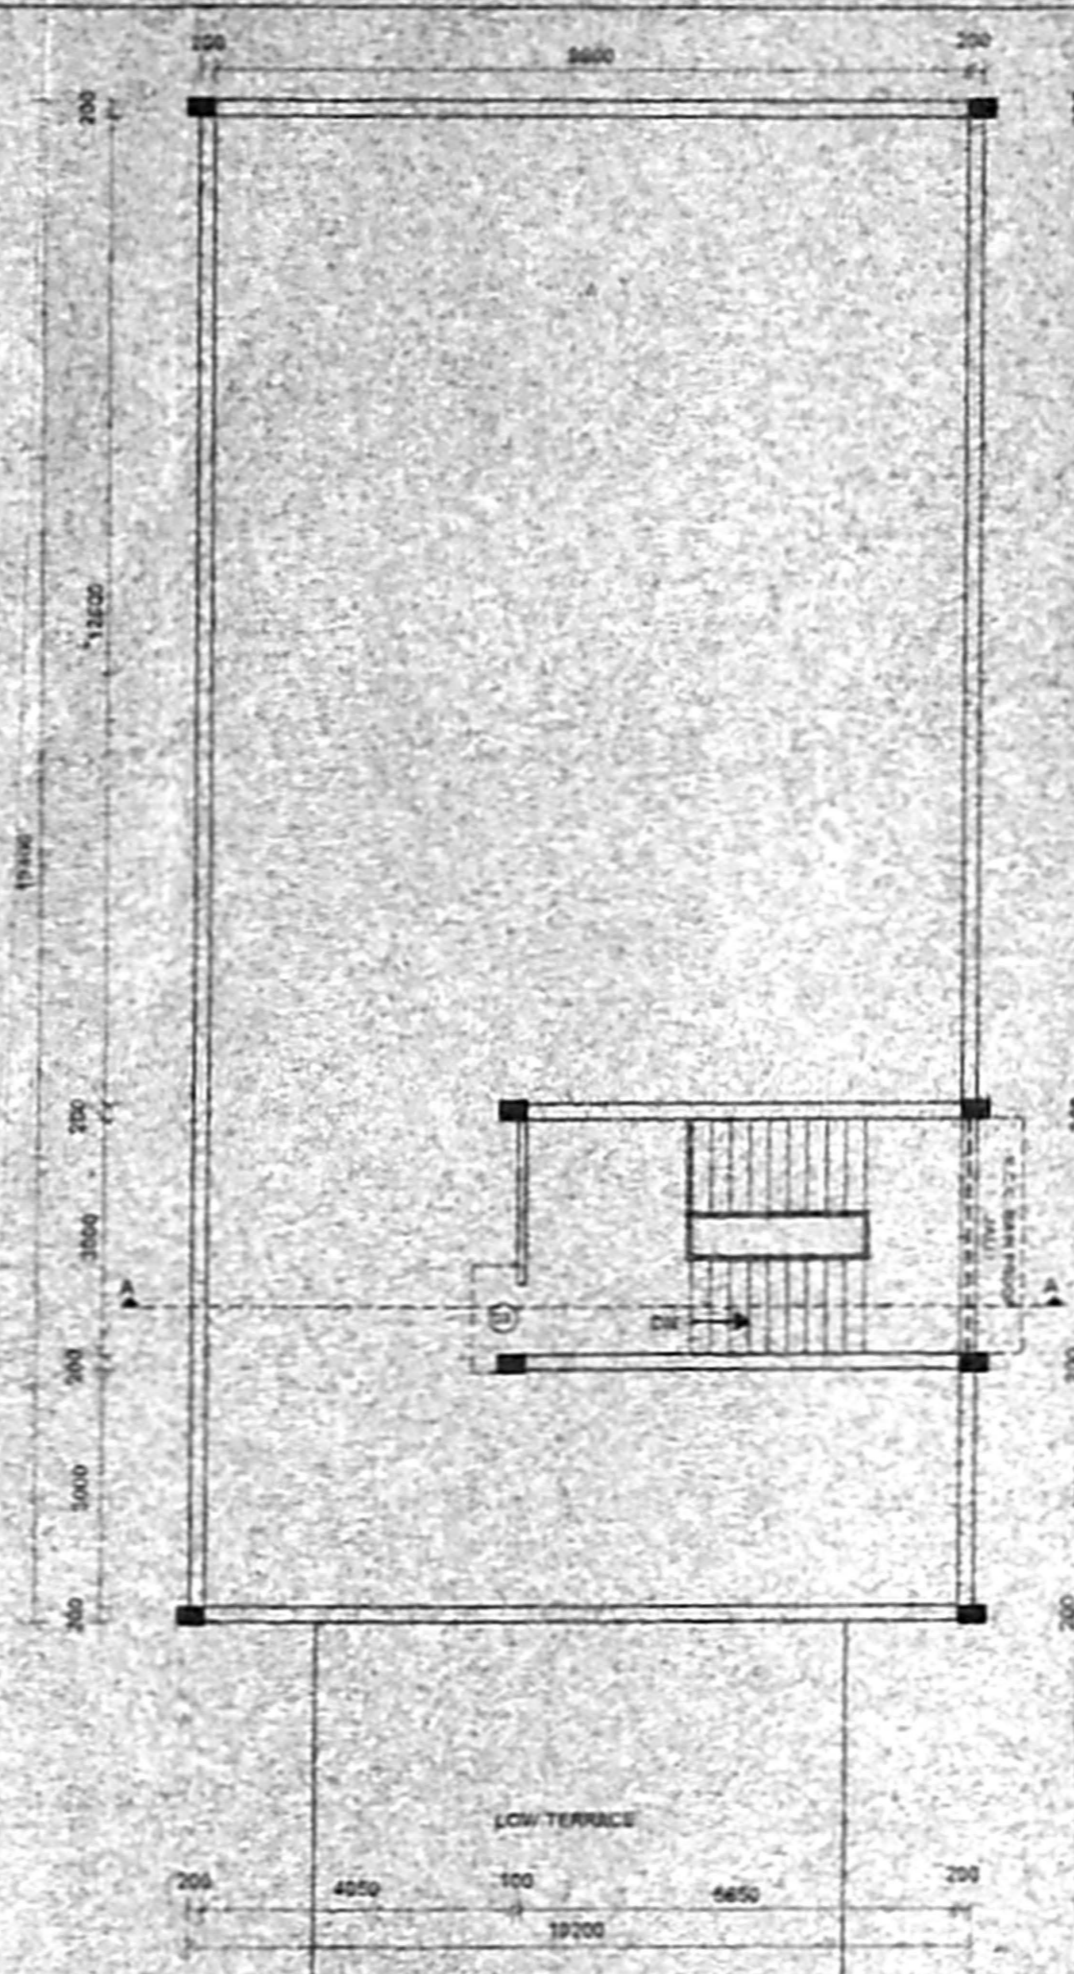


TERRACE FLOOR PLAN

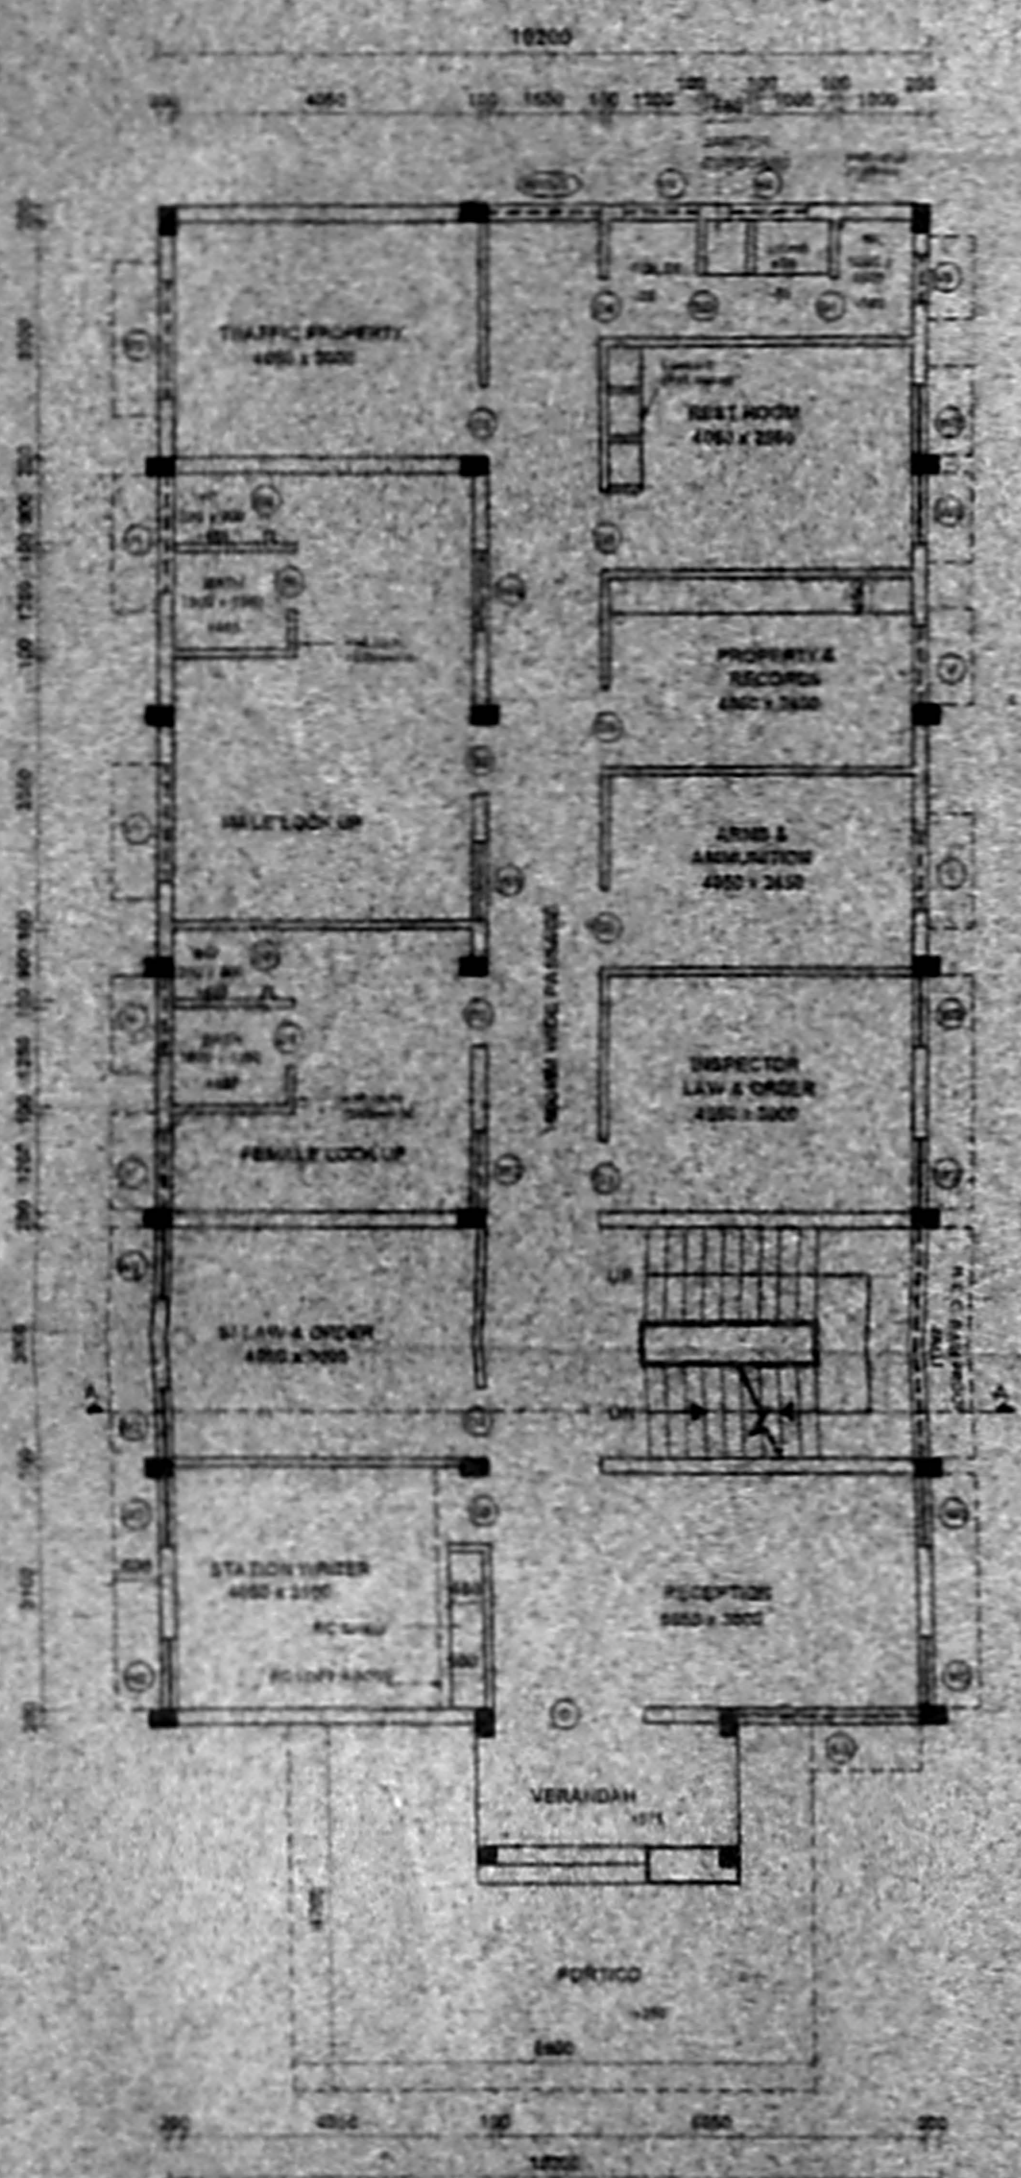

GROUND FLOOR PLAN

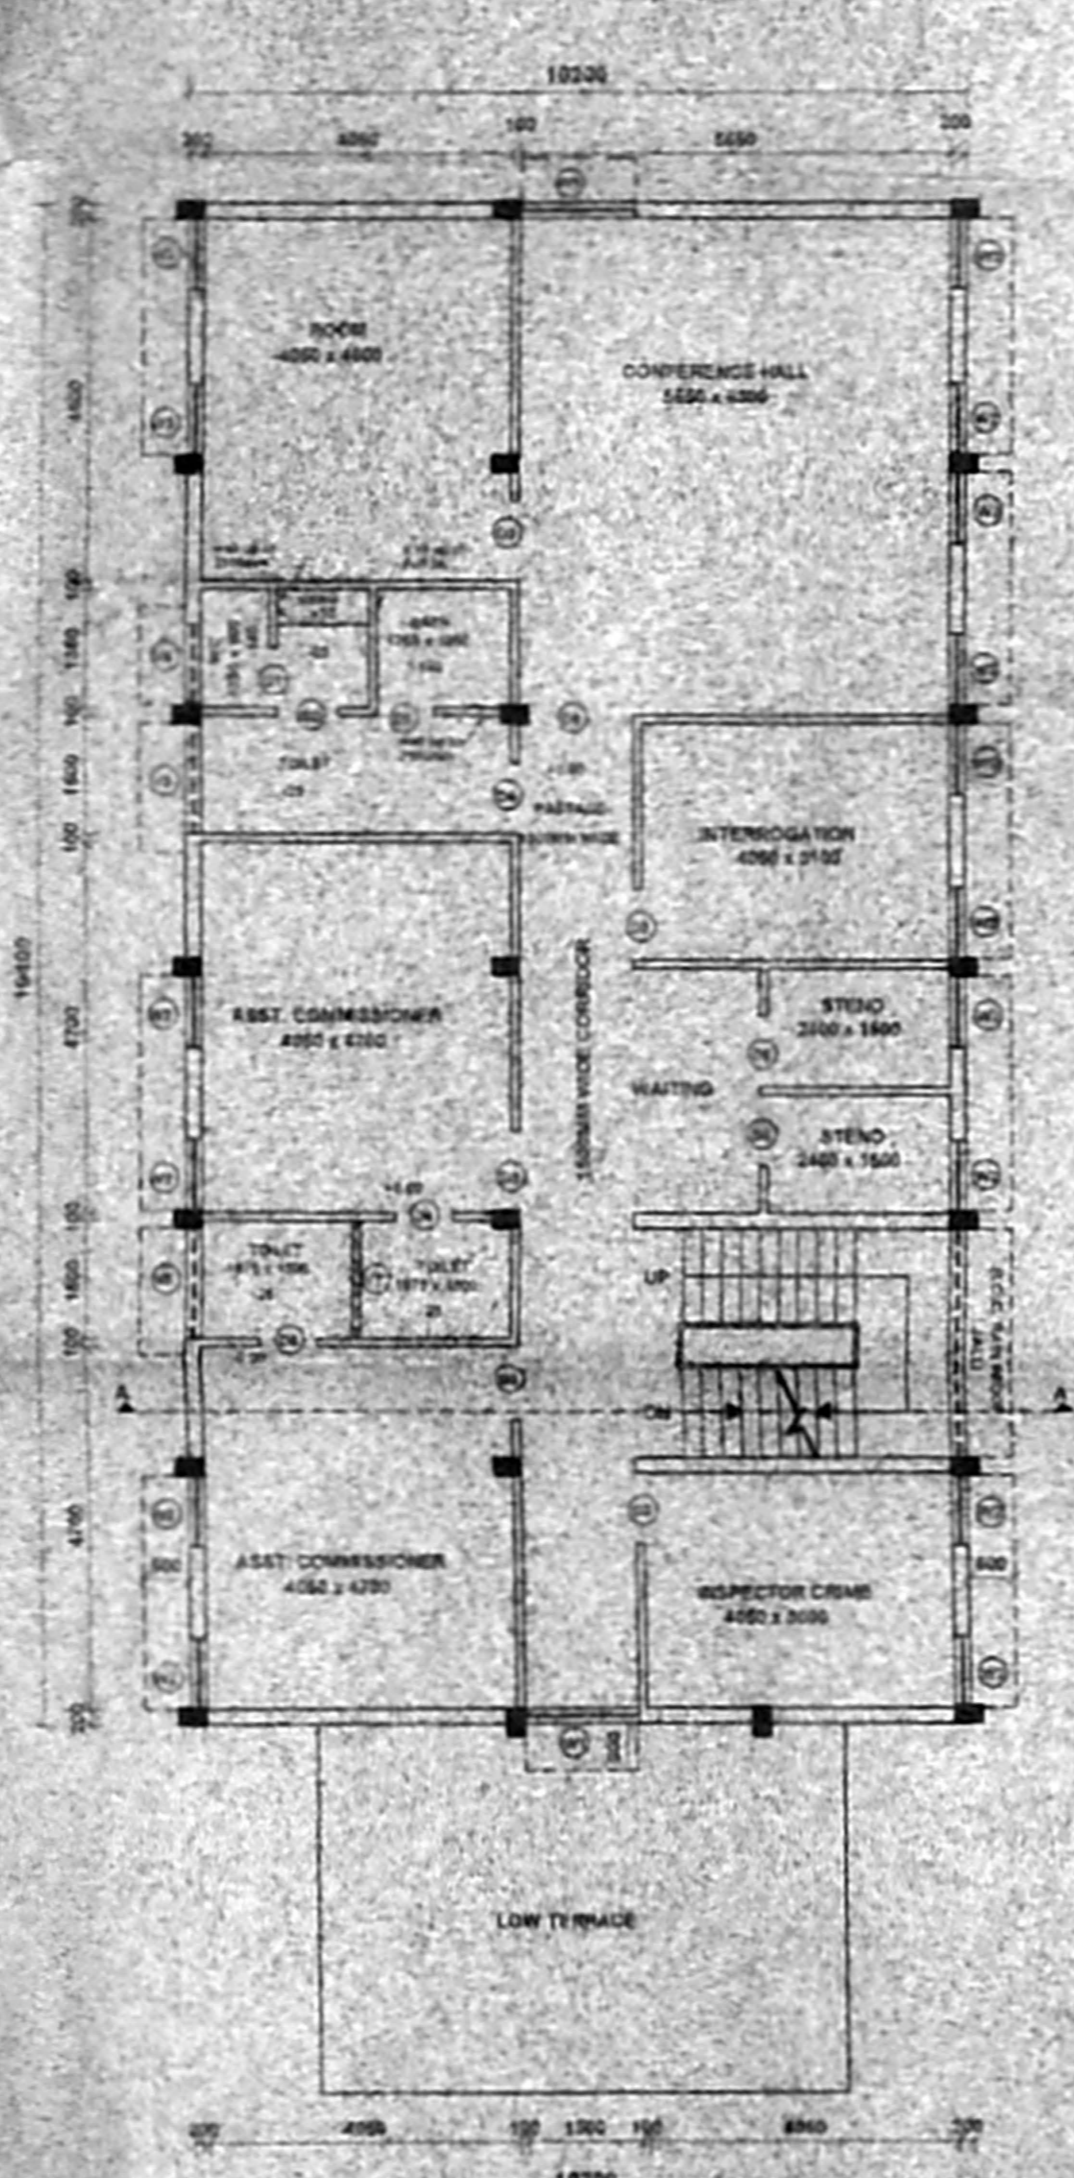

FIRST FLOOR PLAN

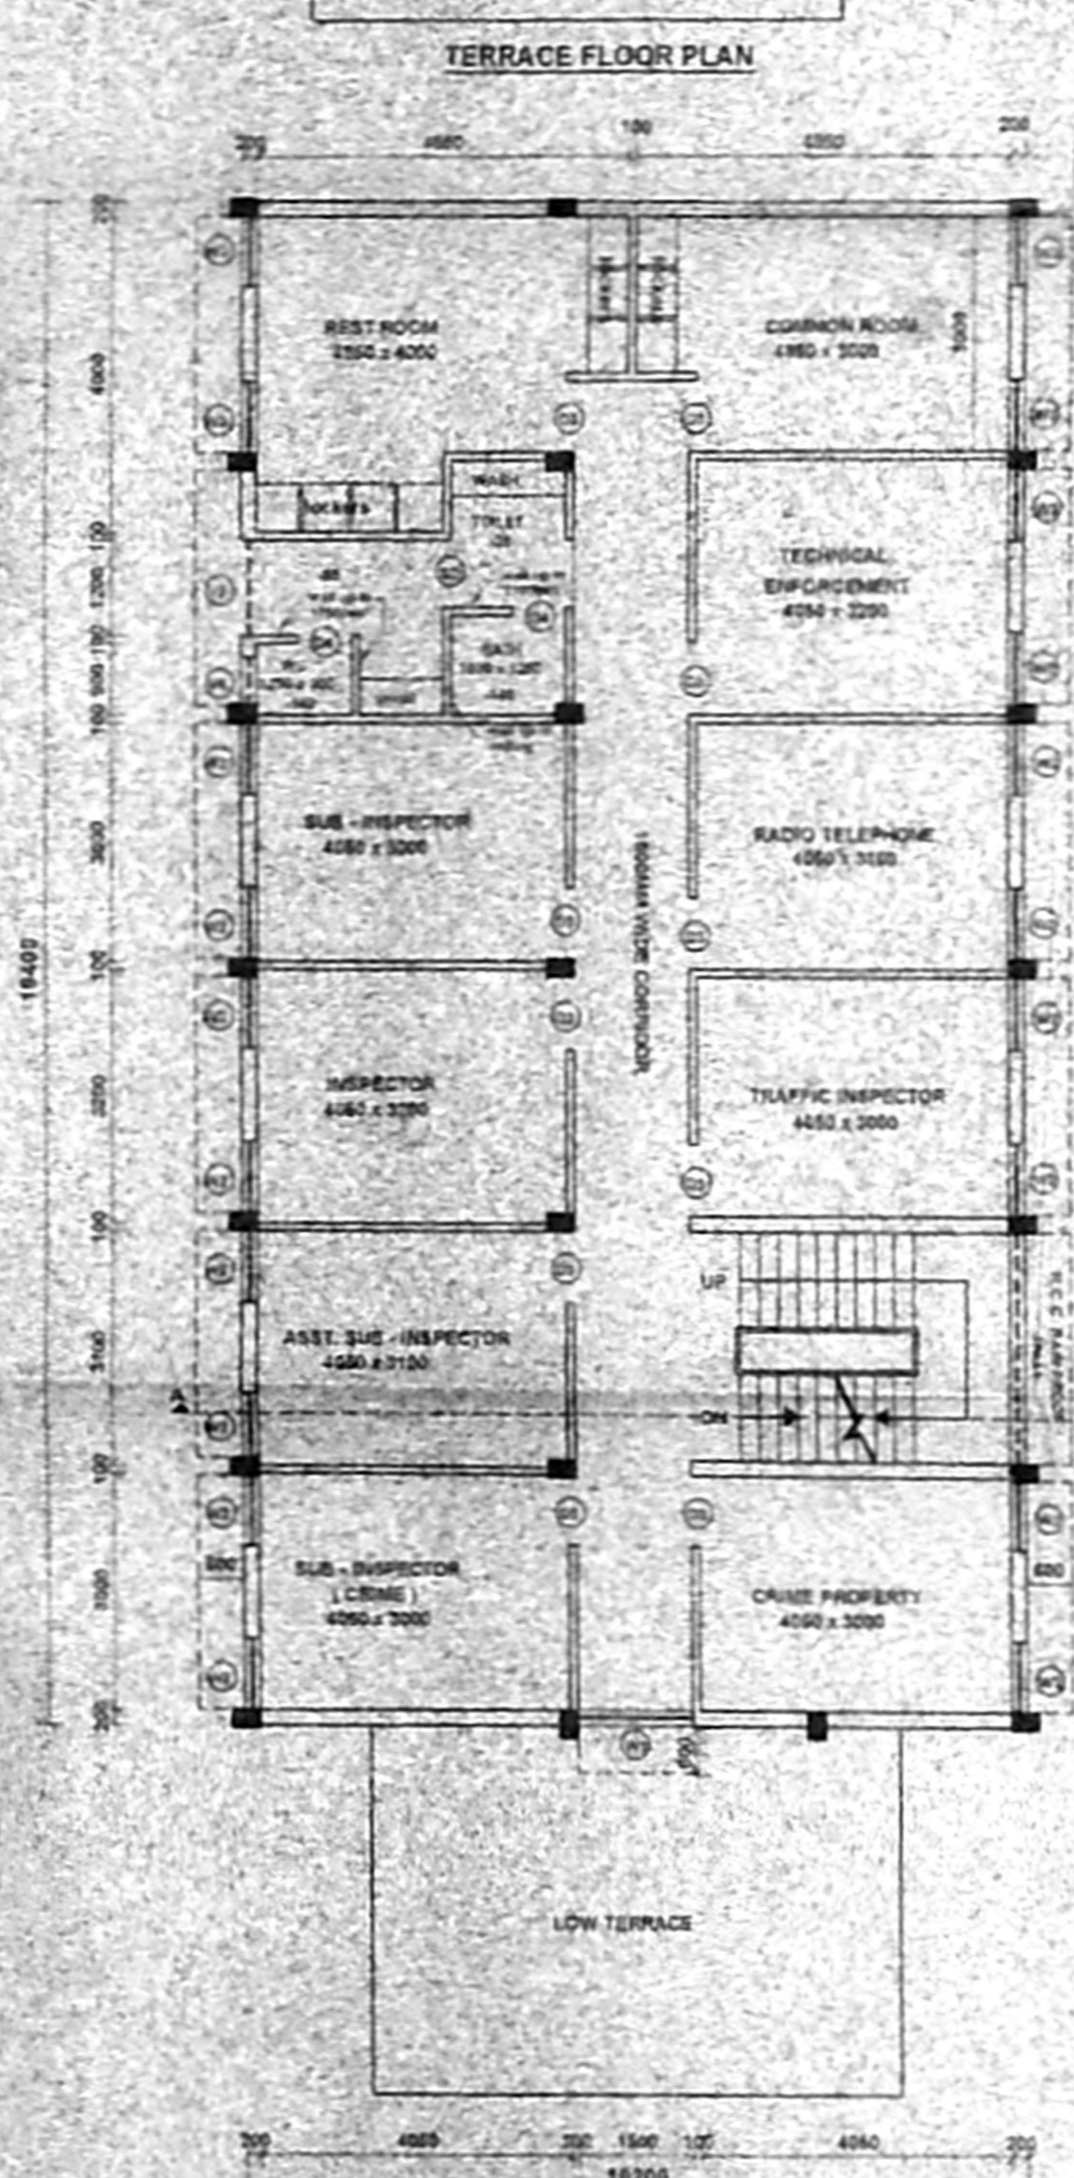

SECOND FLOOR PLAN

- NOTES 18/4/08
- THIS DRAWING SUPERSEDES DRAWING NO. 12
 - ALL DIMENSIONS ARE IN METERS
 - WESTERN SIDE WINDOWS TO HAVE 40MM WIDE SHUTTER WITH A GRIP AT THE FRONT
 - PLUMB AREA
12/30/27/PC/3-4/2006
GROUND FLOOR 23.33 SQ M
FIRST FLOOR 19.85 SQ M
SECOND FLOOR 19.85 SQ M
TOTAL 63.03 SQ M
 - READ WITH DGS NO. 3/12/04
 - THIS DRAWING IS PREPARED BASED ON THE DISCUSSIONS WITH THE POLICE (G.A.S)
 - THIS DRAWING HAS BEEN REVISED BASED ON THE LR NO. PWD 485/2006 DT 14/03/06 FROM S.P. PWD, PWD CIRCLE (B) CHENNAI-4
 - SIZE OF WINDOWS REVISED AS PER LR NO. TTM-0007/01/05/05 DT 14/03/06 FROM S.P. PWD, PWD CIRCLE (B) CHENNAI-4
 - SIZE OF BATH, W.C., URINALS REVISED AS PER LR NO. TTM-0007/01/05/05 DT 14/03/06 FROM S.P. PWD, PWD CIRCLE (B) CHENNAI-4
 - VENTILATOR IN BATH ROOM & RECORDS TO BE STEEL SANITARY CLIP BOARD DETAILS SHOWN AS PER LR NO. 1484/2004 DT 19/07/04 & S.P.
 - VENTILATOR IN APARTMENT ROOM REVISED TO HAVE IRON WITH M.S. PLATE WELDED INSTEAD OF T.W. PANELLED & FRAMES AS PER MEMO NO. ARE (TWA) 24/10/04 DT 3/8/05
 - (A) GLAZED PANELS IN WINDOWS & VENTILATORS REVISED TO T.W. PANELS WITH SHUTTER
 - (B) VENTILATION POSITION IN BATH ROOM REVISED
 - BASED ON THE DISCUSSION WITH 1 GOR POLICE MAGISTRAR THE HEIGHT OF TOILET WALLS HAS BEEN CHANGED FROM 1000MM TO 1100MM

S.NO	REVISIONS	DATE					
S.NO	TYPE	WIDTH	HEIGHT	CELL	TOP	DESCRIPTION	REMARKS
1	D	2000	2100	-	2100	TW DOOR WITH SHUTTER & 1000 PANELLED	
2	D1	780	1700	-	1700	TW PANELLED DOOR	
3	D2	1200	2100	-	2100	DOOR WITH M.S. PLATE WELDED INSTEAD OF T.W. PANELLED & FRAMES AS PER MEMO NO. ARE (TWA) 24/10/04 DT 3/8/05	
4	D3	1000	2100	-	2100	TW PANELLED DOOR	
5	D4	750	2100	-	2100	TW PANELLED DOOR	
6	D5	900	2100	-	2100	TW PANELLED DOOR	
7	D6	1800	2100	-	2100	TW PLUMB DOOR	
8	D7	750	1800	-	1800	TW PANELLED DOOR WITHOUT SHUTTER	
9	D8	780	1000	-	1000	TW PANELLED DOOR WITHOUT SHUTTER	
10	D9	800	2100	-	2100	TW DOUBLE GLAZED WINDOW WITH 40MM SHUTTER & GRIP AT AN ANGLE OF 90 DEGREE TO THE WALL	
11	V	1000	800	-	800	VENTILATOR WITH SHUTTER & 1000 PANELLED & FRAMES AS PER MEMO NO. ARE (TWA) 24/10/04 DT 3/8/05	
12	V1	1600	800	-	800	TW PANELLED VENTILATOR WITH SHUTTER & GRIP	
13	V2	1200	800	-	800	TW PANELLED VENTILATOR WITH SHUTTER & GRIP	
14	V3	1800	800	-	800	TW PANELLED VENTILATOR WITH SHUTTER & GRIP	
15	V4	1800	800	-	800	TW PANELLED VENTILATOR WITH SHUTTER & GRIP	
16	V5	1800	800	-	800	TW PANELLED VENTILATOR WITH SHUTTER & GRIP	
17	V6	1800	800	-	800	TW PANELLED VENTILATOR WITH SHUTTER & GRIP	
18	V7	1000	800	-	800	TW VENTILATOR WITH SHUTTER & GRIP	
19	V8	1400	800	-	800	GLAZED WINDOW WITH SHUTTER & GRIP	
20	V9	1500	800	-	800	TW PANELLED WINDOW WITH SHUTTER & GRIP	
21	V10	1500	800	-	800	TW PANELLED WINDOW WITH SHUTTER & GRIP	
22	V11	1500	800	-	800	TW PANELLED WINDOW WITH SHUTTER & GRIP	
23	S1	2100	1200	-	1200	STEEL WALL	
24	S2	2100	1200	-	1200	STEEL WALL	

SCALE: 1:100 DRAWING NO. 12/30/27/PC/3-4/2006

EXISTING POLICE STATION (VADAPALANI) CONSTRUCTED BY PWD DURING 1993

SURVEY No. 6/2
VILLAGE KODAMBAKKAM
TOWN/TALUK MAMBALAM - GUNDIY
DISTRICT CHENNAI

Licensed surveyor: [Signature]
SUPERINTENDING ENGINEER
TAMILNADU POLICE HOUSING CORPORATION LTD
Class-1 Licensed Building Surveyor
Corporation of Chennai No. 167/2002-03

Applicant: [Signature]
Inspector - General of Police
Headquarters, Chennai-4