

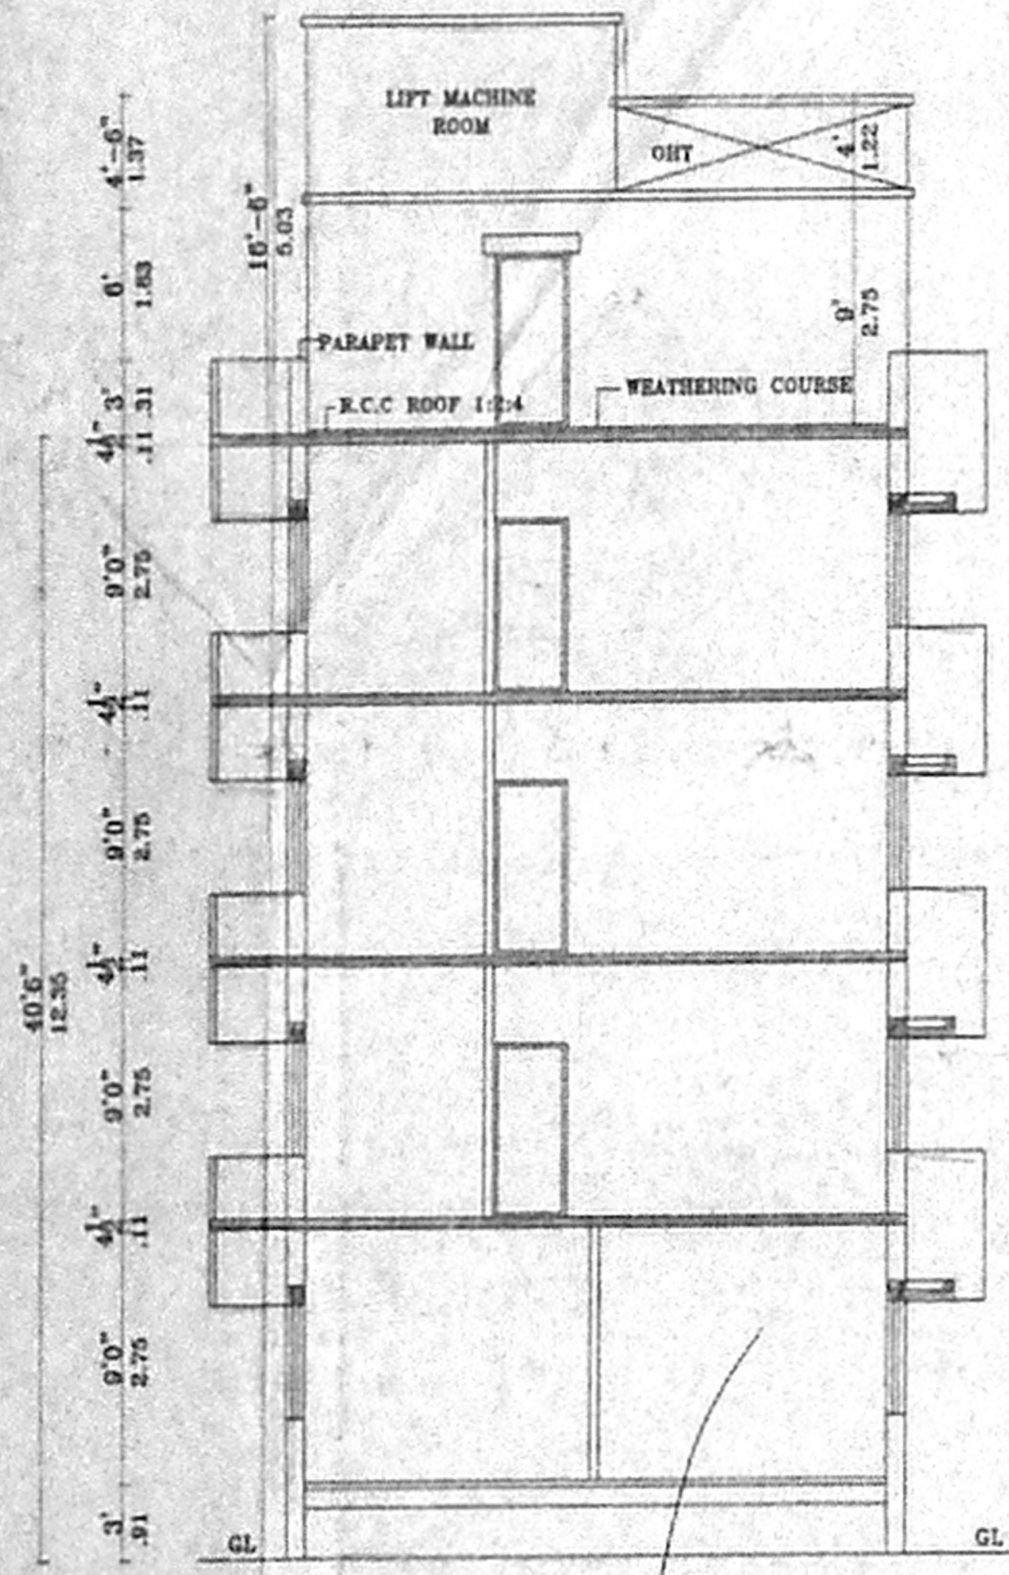
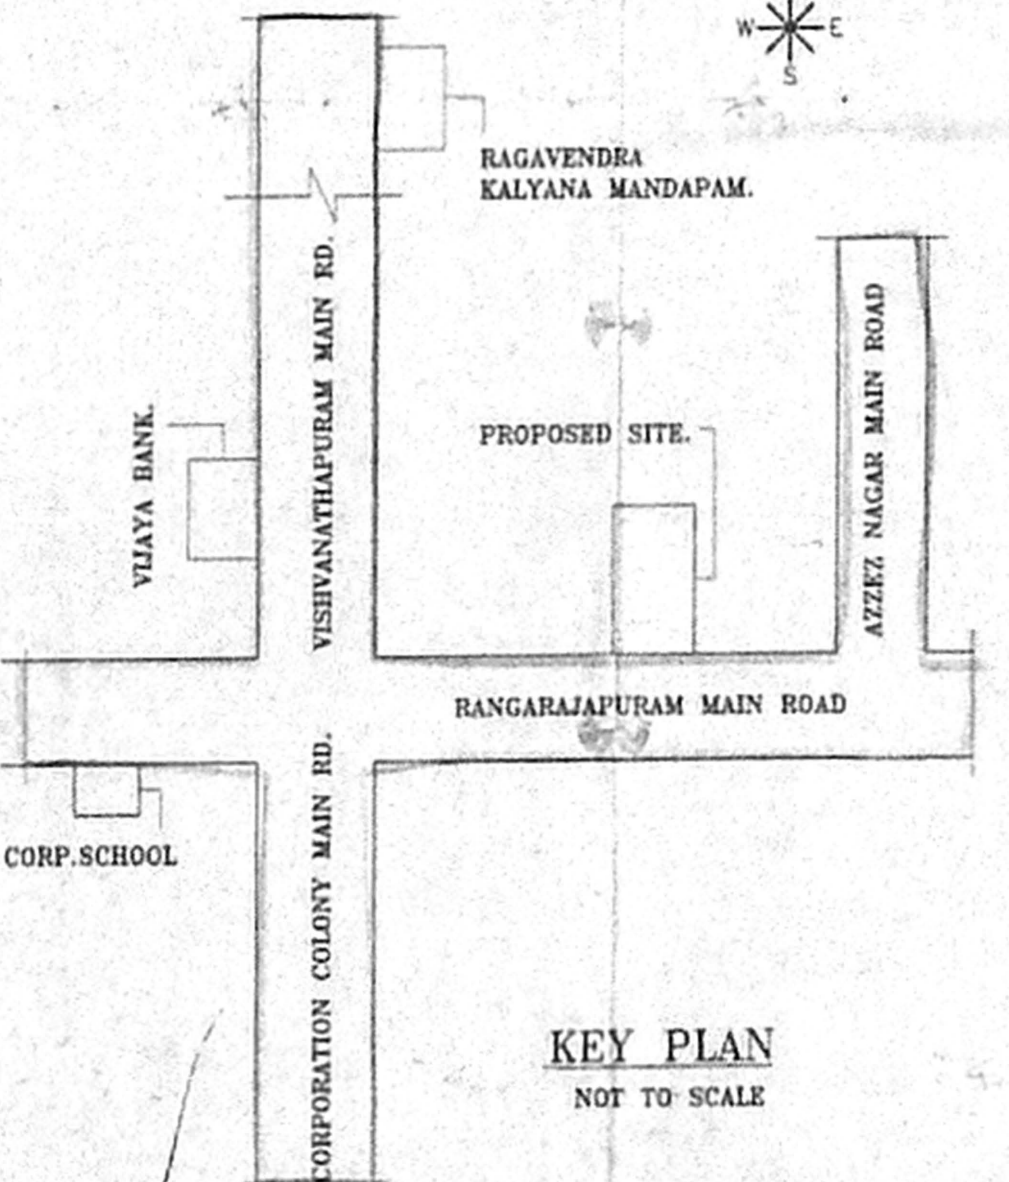
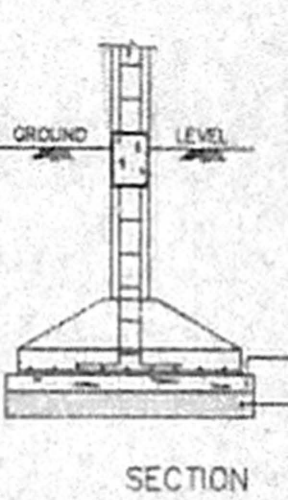





FRONT ELEVATION

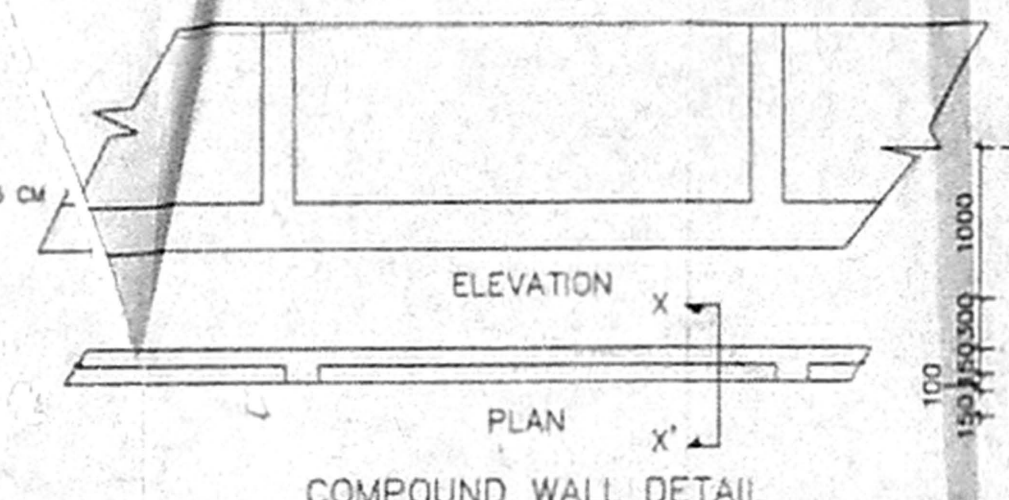

SECTION ON AB

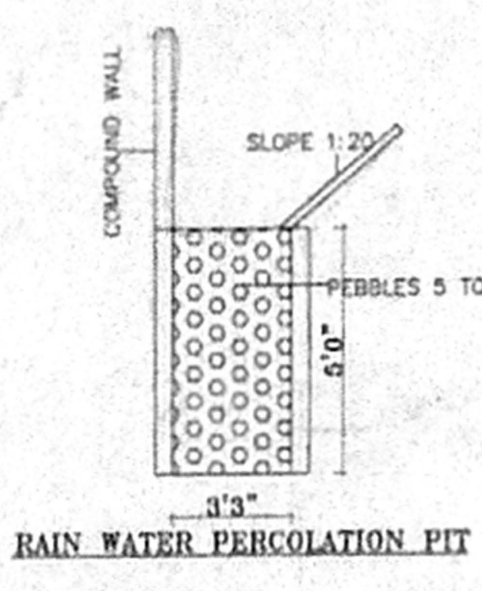

KEY PLAN  
NOT TO SCALE

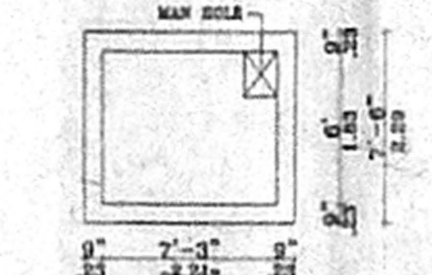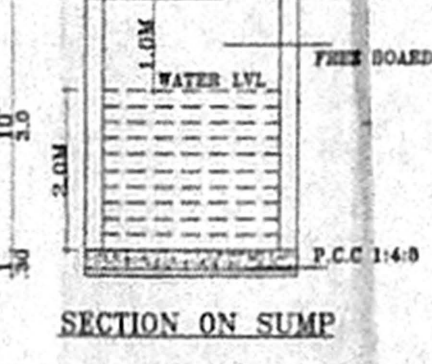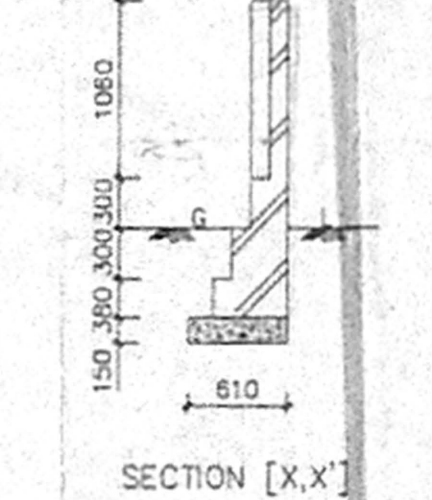

635710  
 CMDA (B) / PLAN NO. 1  
 C. No. *DCI/2822/05*  
 FOUNDATION / DETAIL  
 Asst. Scrutiny [SCALE: 1:50]  
 P. A. *5/5/05*

SCHEDULE OF JOINERY

TYPE	DETAIL	WIDTH	HEIGHT
D	C.W. PANELLLED DOOR	990	2135
D1	-00-	915	2135
D2	-00-	952	2135
W	C.W. GLAZED WINDOW	1830	1220
W1	-00-	1220	1220
V	C.W. GLAZED VENTILATOR	610	915

SPECIFICATION

FOUNDATION	R.C.C. COLUMN FOOTINGS
BRICK WORK	C.M. 1:6 FOR SUPER STRUCTURE
PLASTERING	C.M. 1:5 FOR WALLS & 1:3 FOR CEILING
FLOORING	MOSAIC FLOORING
CEMENT PAINT	2 COAT FOR WALLS & 1 EXTRA COAT FOR CEILING
R.C.C.	1:2:4 FOR SLABS & LINTELS
WOOD WORK	ALL WOOD WORKS IN BEST QUALITY TIMBER
WEATHERING	B.JELLY LIME MORTAR OVER ROOF COURSE
	SLAB ONE LAYER OF COUNTRY TILES

COLOUR INDEX:


PROPOSAL	
ROAD/STREET	
BOUNDARY/SITE	

AREA STATEMENT SQ. M


PLOT EXTENT:	381.63 m <sup>2</sup> (AS PER SITE)
GROUND FLOOR:	107.68
FIRST FLOOR:	154.04
SECOND FLOOR:	154.04
THIRD FLOOR:	154.04
TOTAL BUILTUP AREA:	569.80
PLOT COVERAGE:	40.36%
F.S.I	1.493
SERVICE AREA:	20.77

PLAN SHOWING THE PROPOSED CONSTRUCTION OF A RESIDENTIAL BUILDING AT OLD DOOR NO:169 NEW NO:35 RANGARAJAPURAM MAIN ROAD KODAMBAKKAM, CHENNAI-24. T.S.NO:91/1, BK NO:39 OF PULIYUR VILLAGE. CORP.DIV.NO:124. ZONE-VIII SCALE 1:100


52'0" (15.85) AS PER SITE & AS PER PLR  
 RAIN WATER PERCOLATION PIT 1.0 M WIDE

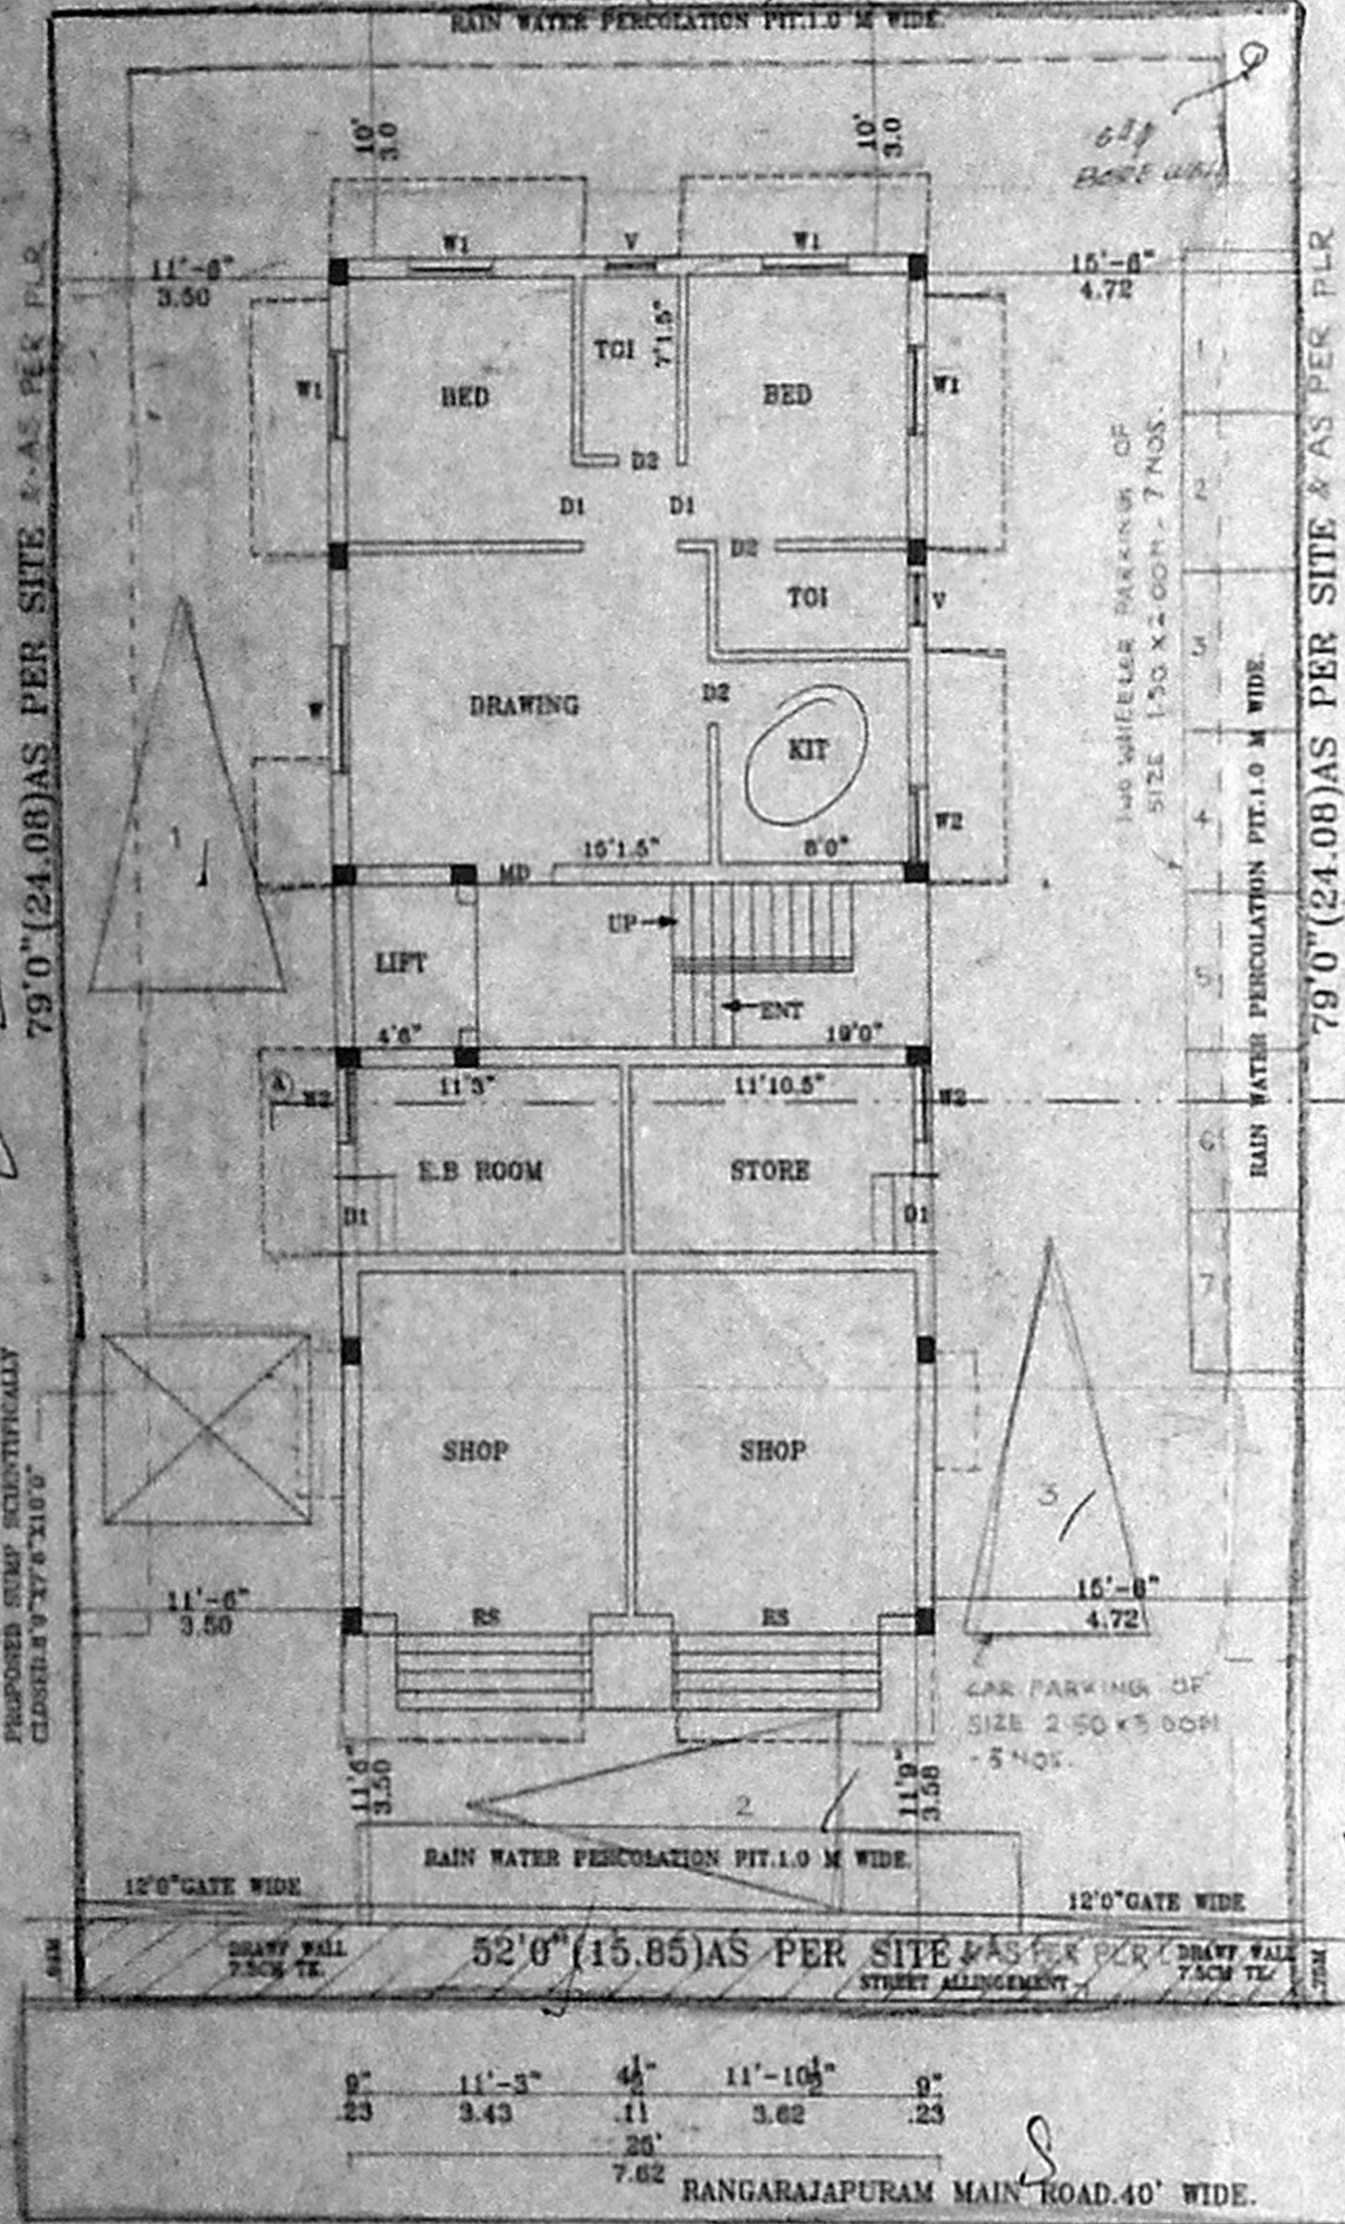

SITE/GROUND FLOOR PLAN

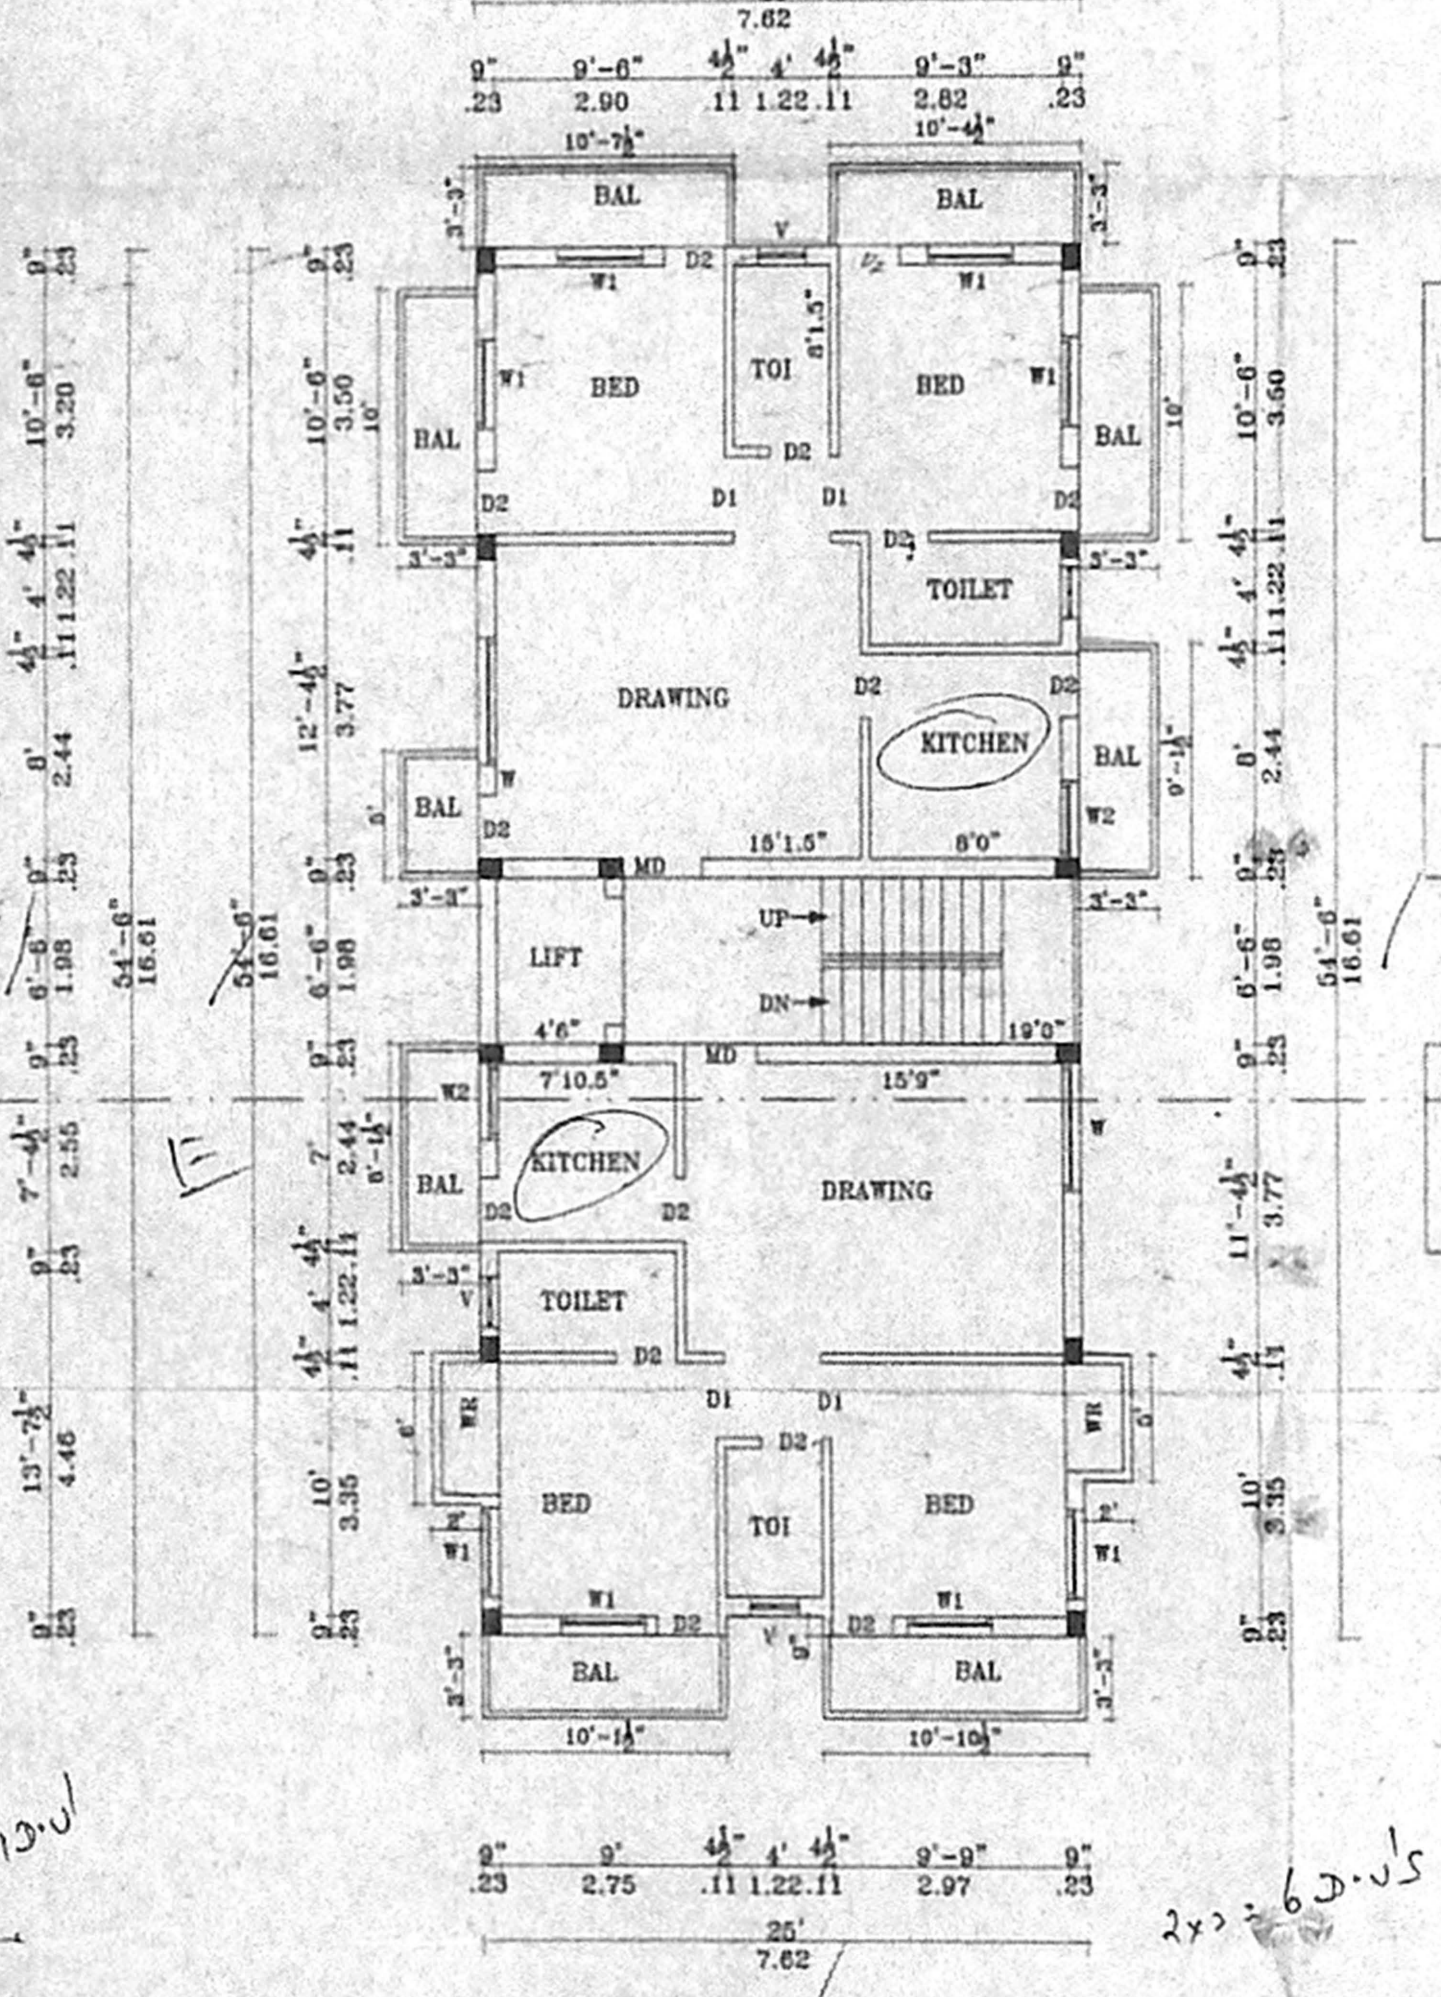

TYPICAL FLOOR PLAN I, II & III

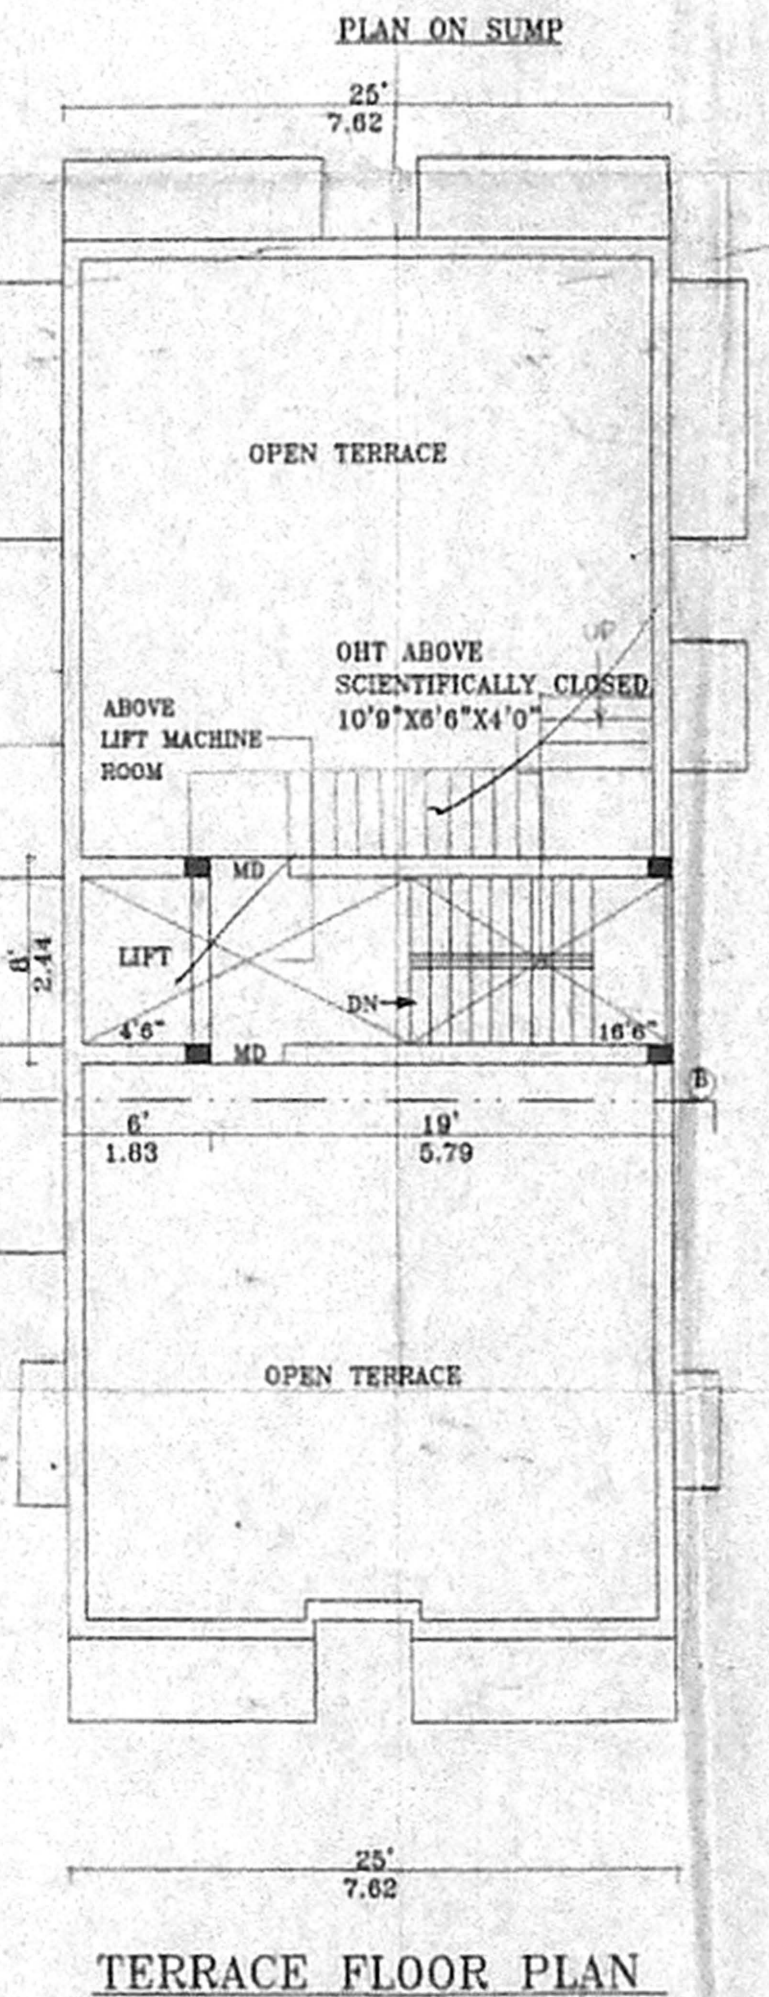

TERRACE FLOOR PLAN

*Model 7 D.O.S.  
 2 nos shops.*

P.C. GOWRI SURESH, D.E., M.E., F.I.C.I., CIVIL ENGINEER & CHARTERED SURVEYOR APPROVED VALUER & CLASS I LICENSED SURVEYOR 28... 29, Ellattammal Key Street, KODAMBAKKAM, CHENNAI-600033. Cell 98400 54552, 98400 54553  
 LICENSED SURVEYOR