



OFFICE COPY  
 CMDA B/1 No. 1  
 C.No. RC/4179/05  
 Ass't  
 Scrutiny  
 P.A. [Signature]  
 A.P. [Signature] D.P.


92x70  
 92x70

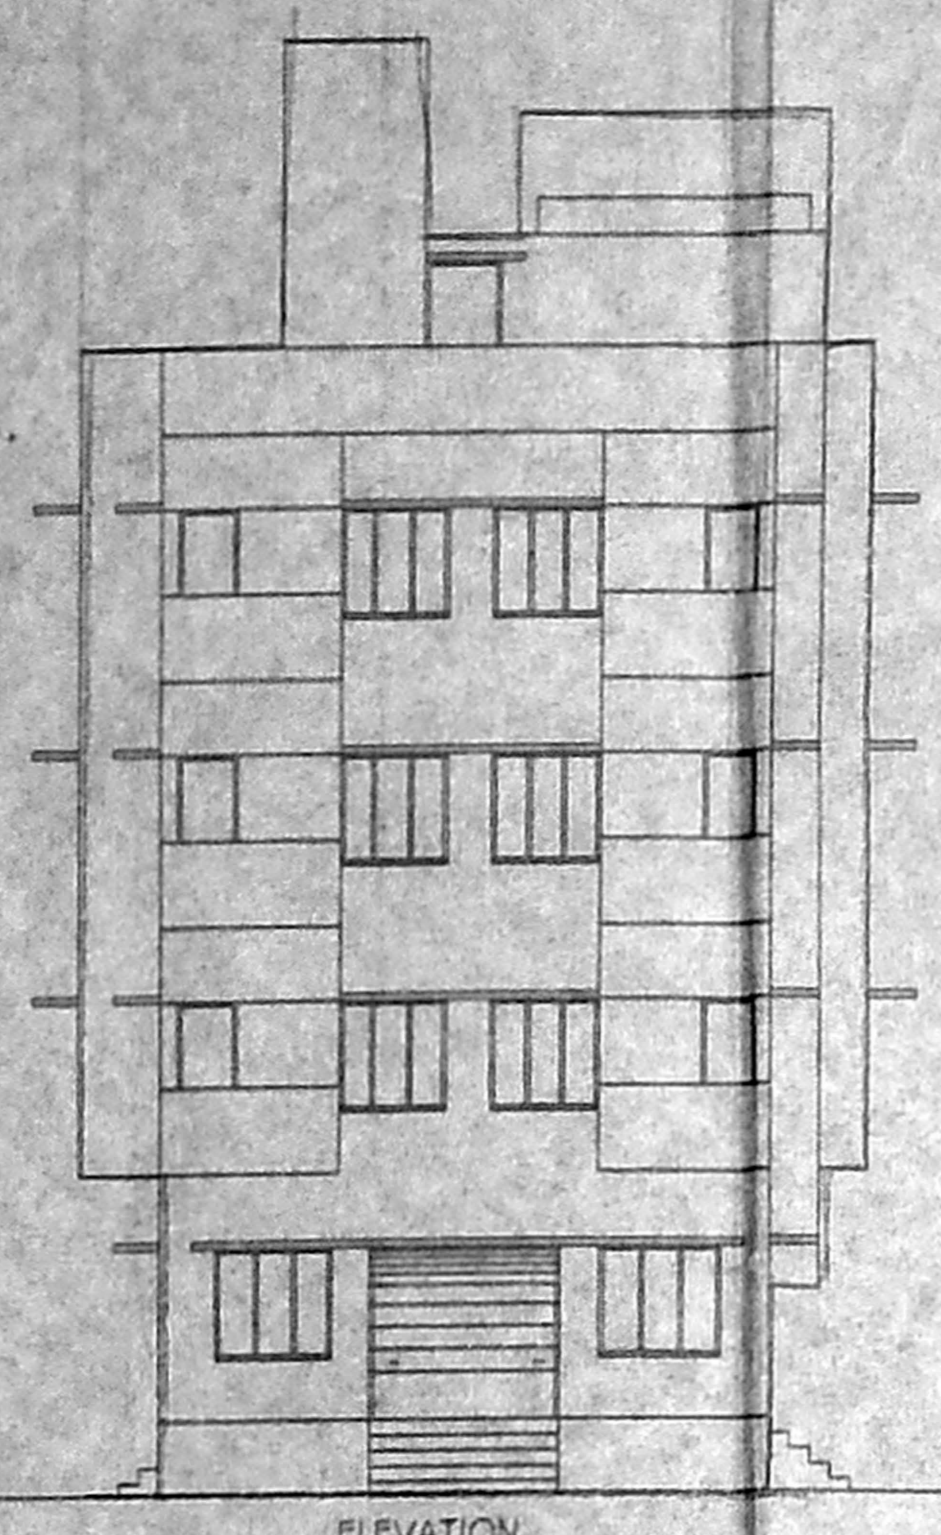


ELEVATION

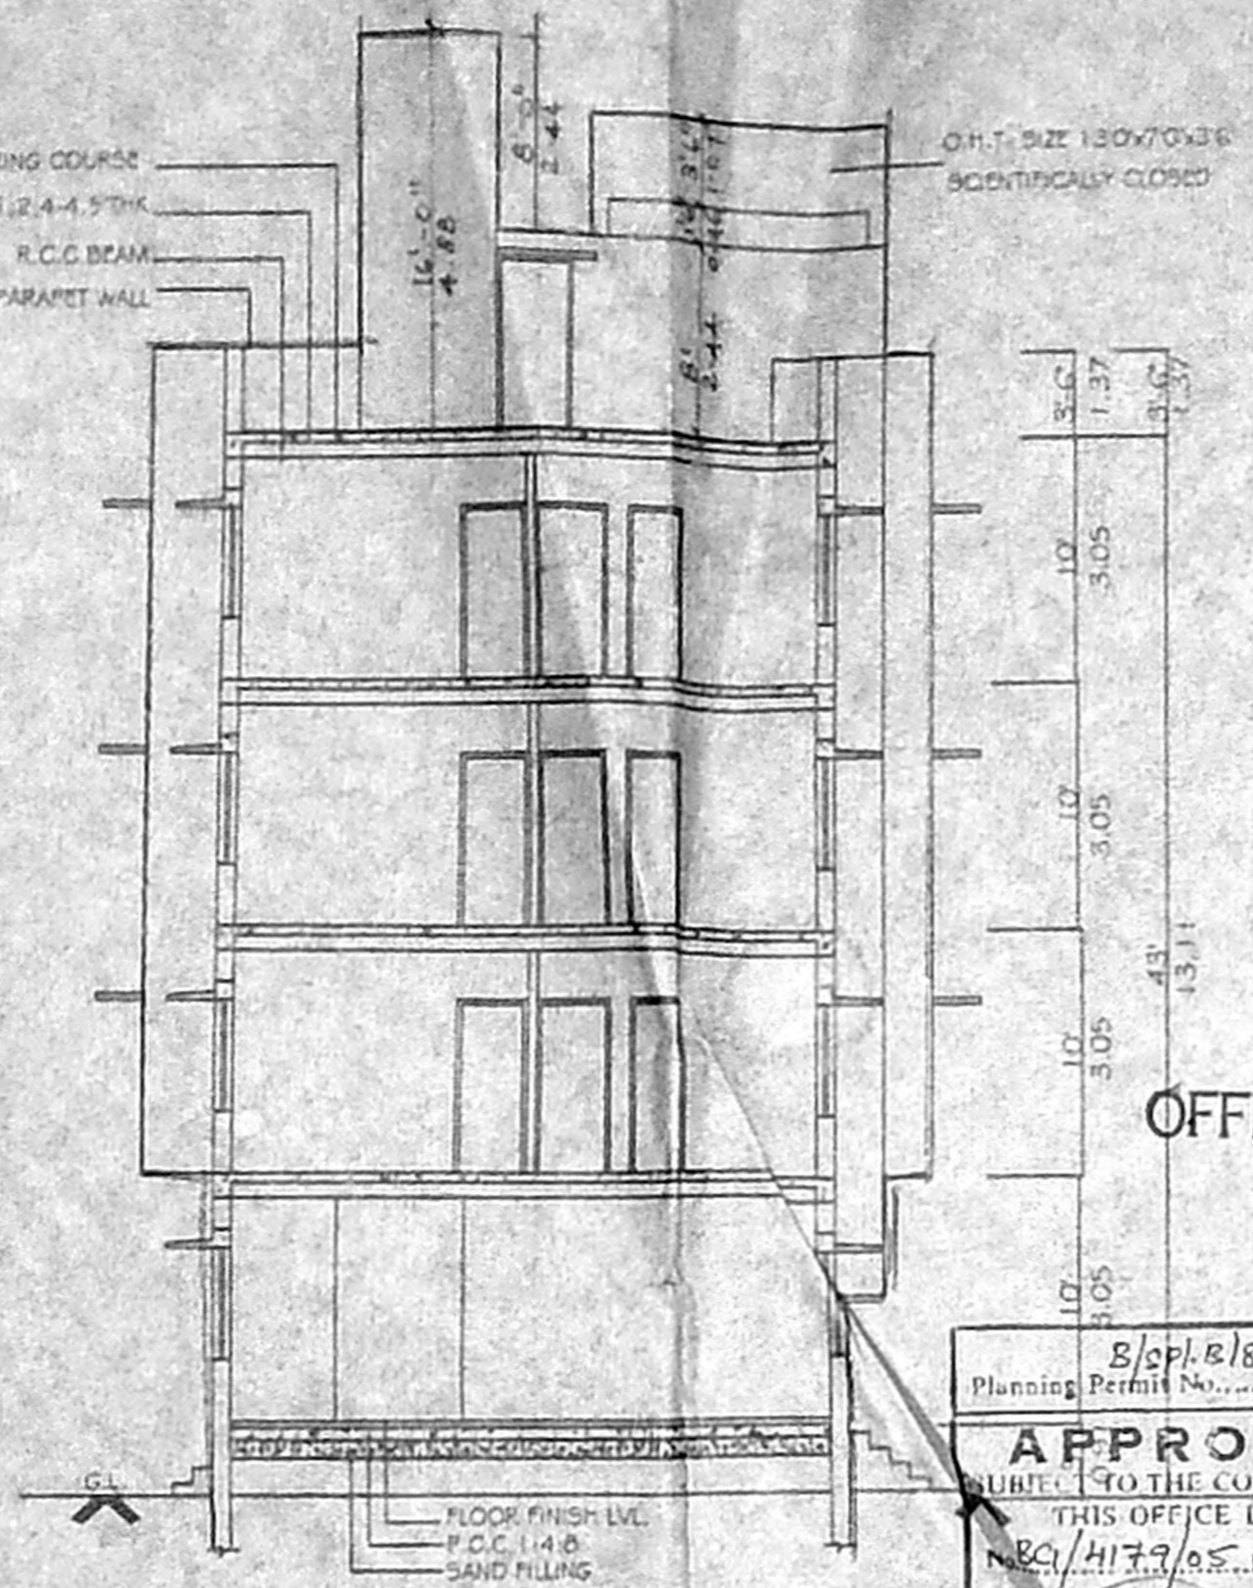


SECTION - AA

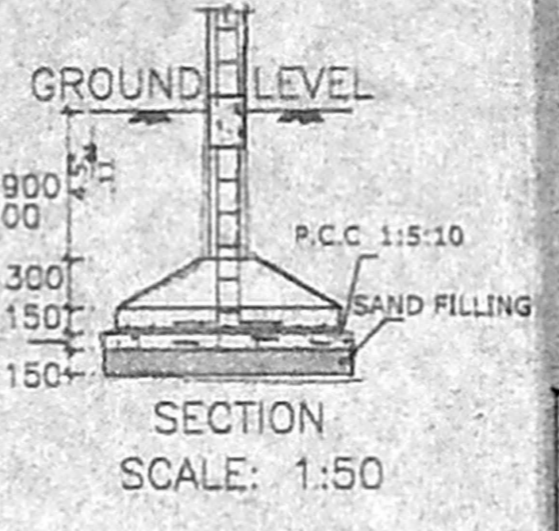


GROUND LEVEL  
 SECTION SCALE: 1:50

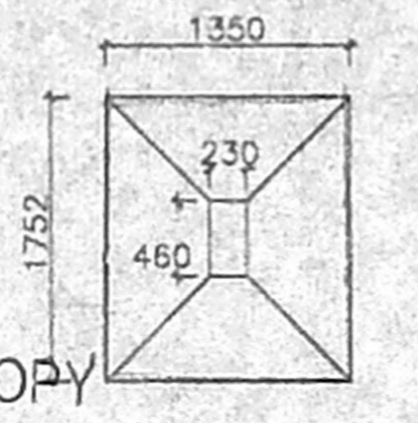


OFFICE COPY  
 PLAN FOUNDATION DETAIL

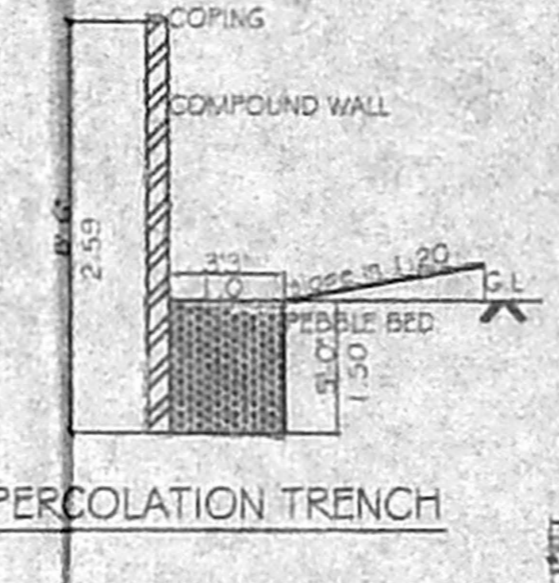

PERCOLATION TRENCH

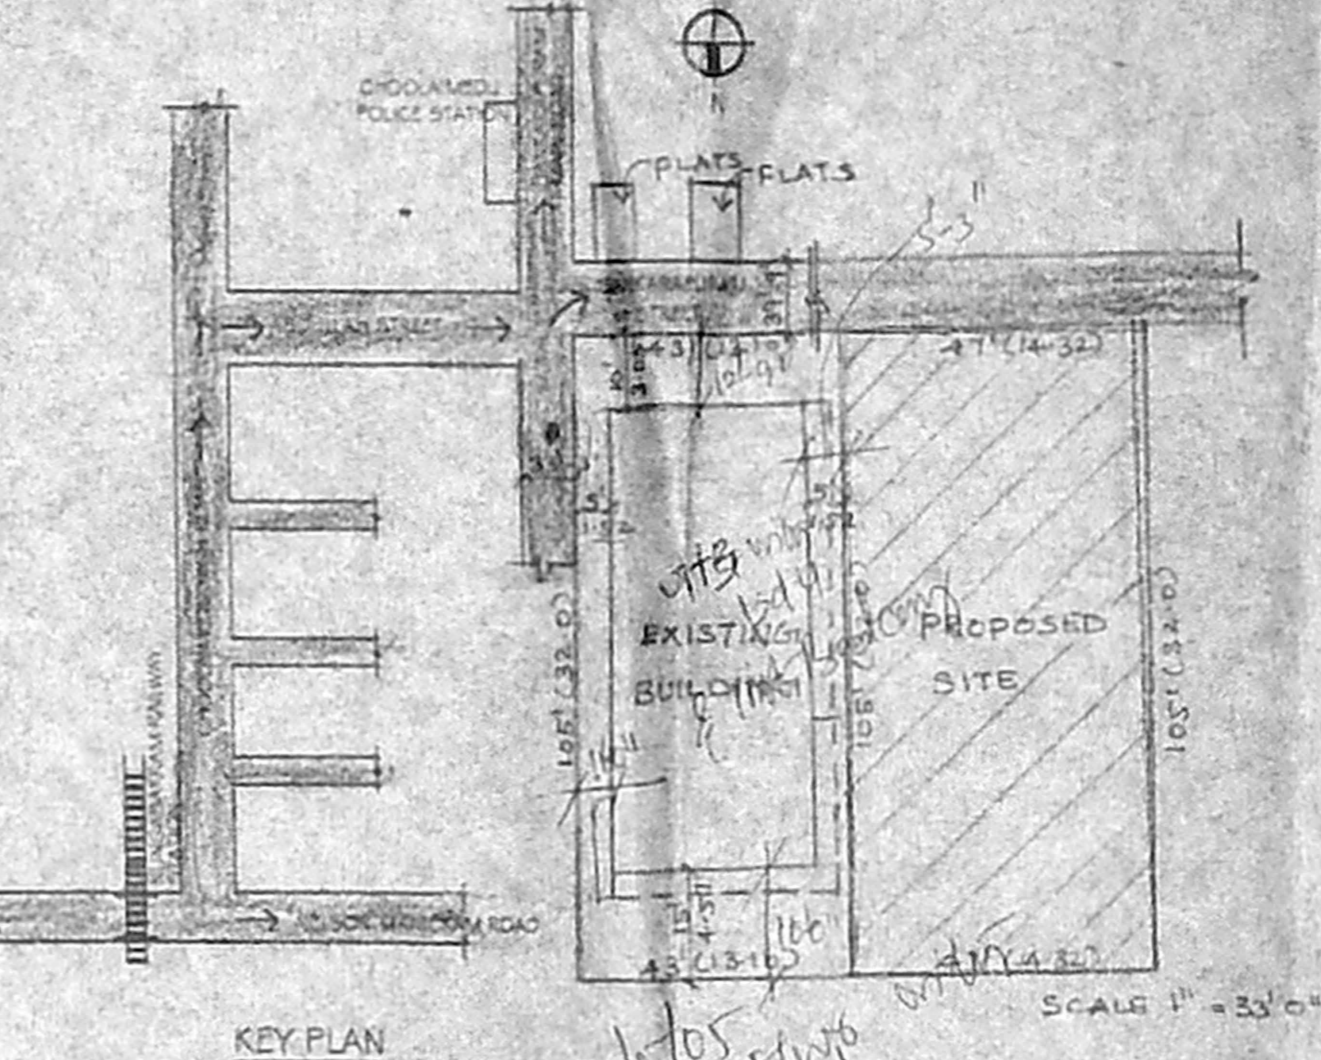


KEY PLAN NOT TO SCALE

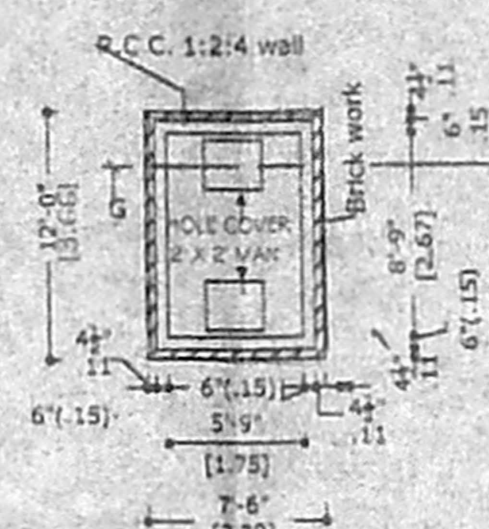


PLAN OF U.G. SUMP

5/01/2018  
 Planning Detail No. 294/2005  
**APPROVED**  
 SUBJECT TO THE CONDITIONS IN THIS OFFICE LETTER  
 RC/4179/05... D.D. 8.8.2005  
 FOR MEMBER SECRETARY  
 CHENNAI METROPOLITAN  
 DEVELOPMENT AUTHORITY  
 CHENNAI - 600 008.


*Supplied to 5th m 8/10/05  
 In the boundary of 1st floor  
 The measurement from out side  
 2/16/05*

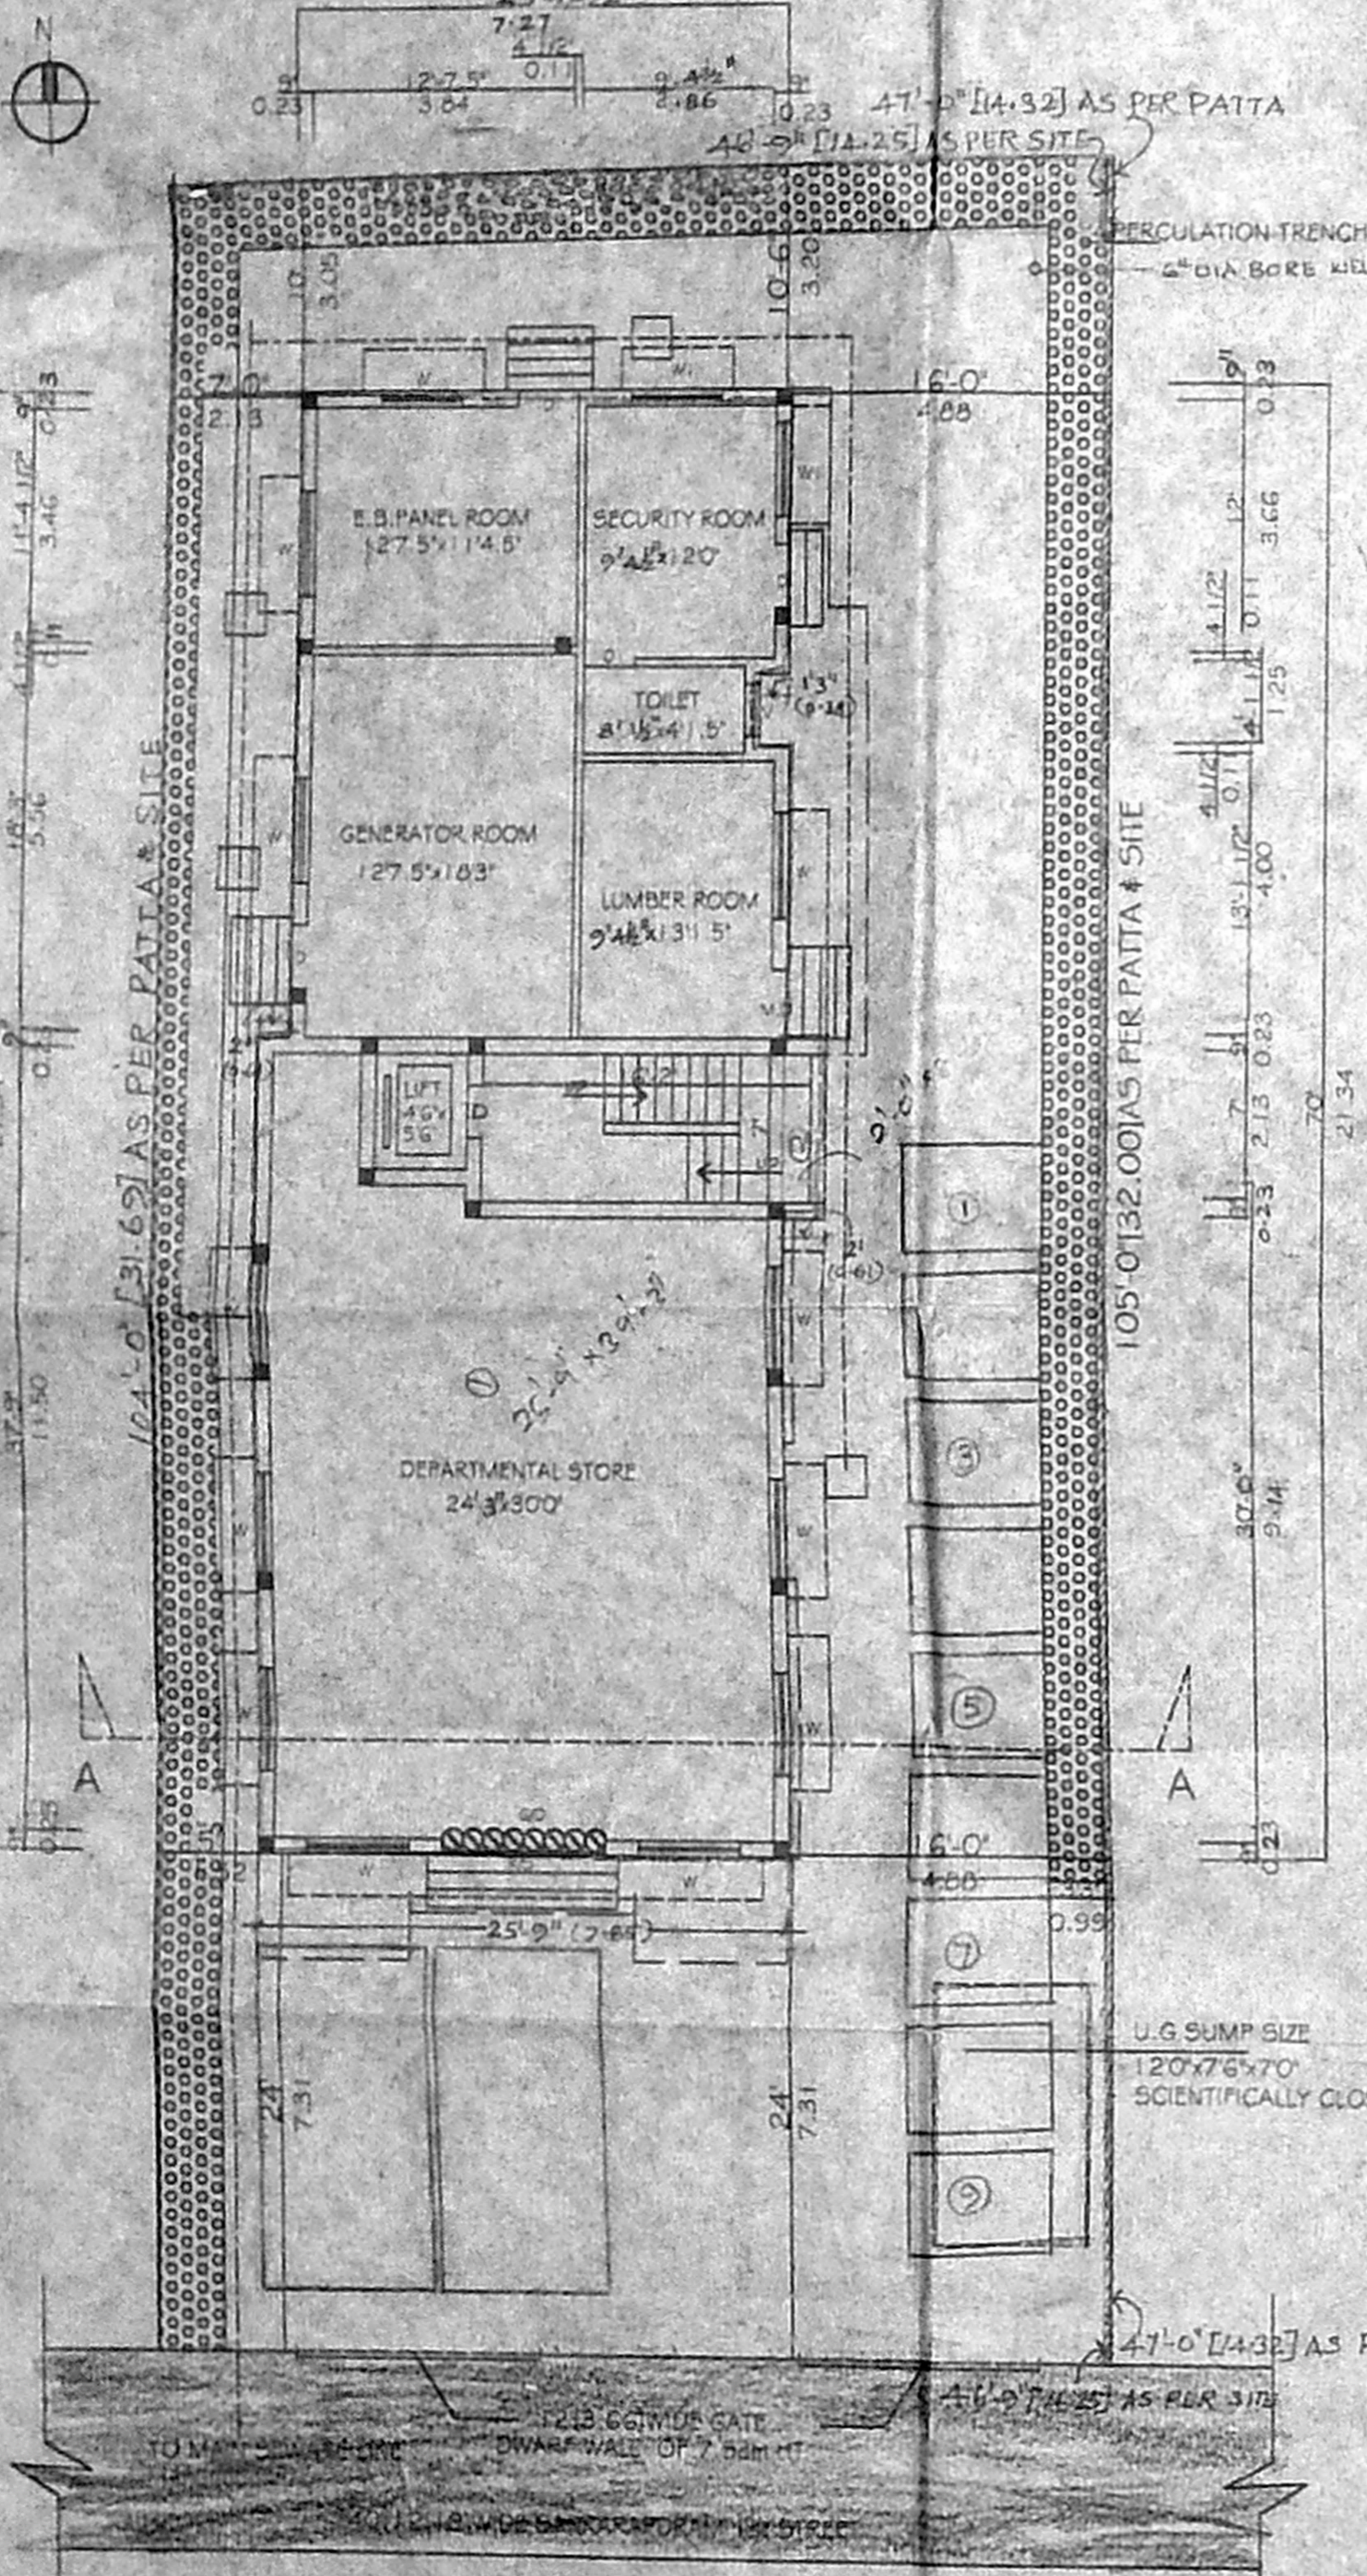


SITE GROUND FLOOR PLAN

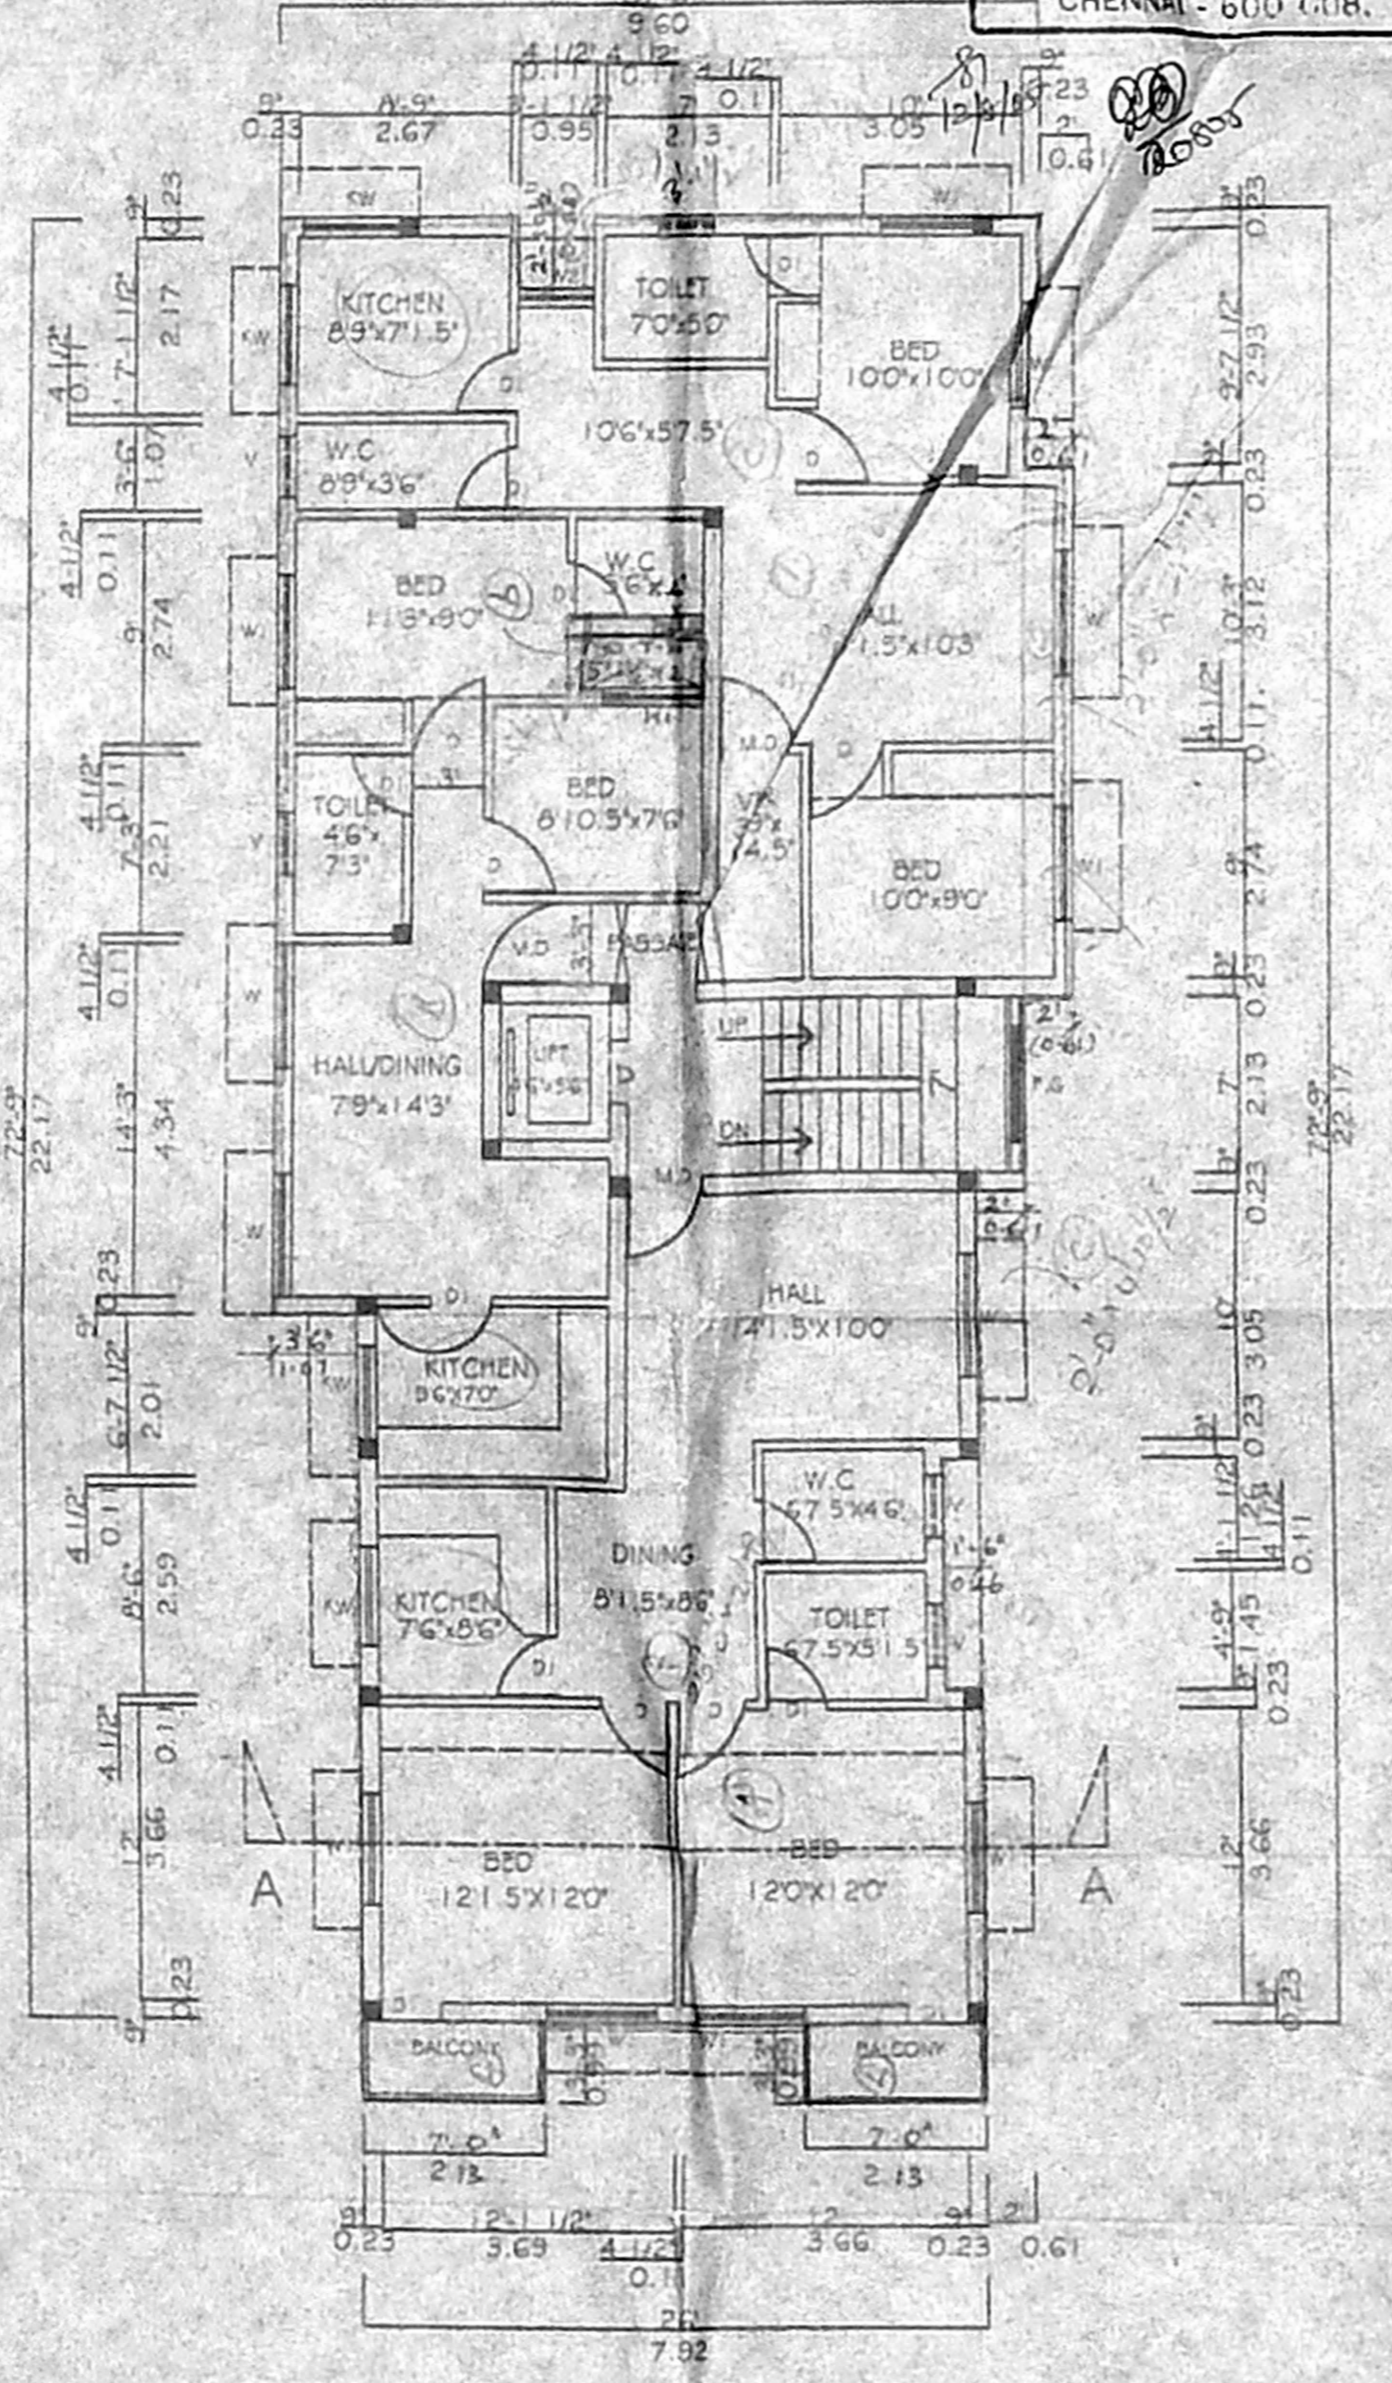

TYPICAL FLOOR PLAN  
 [first, second floor plan]

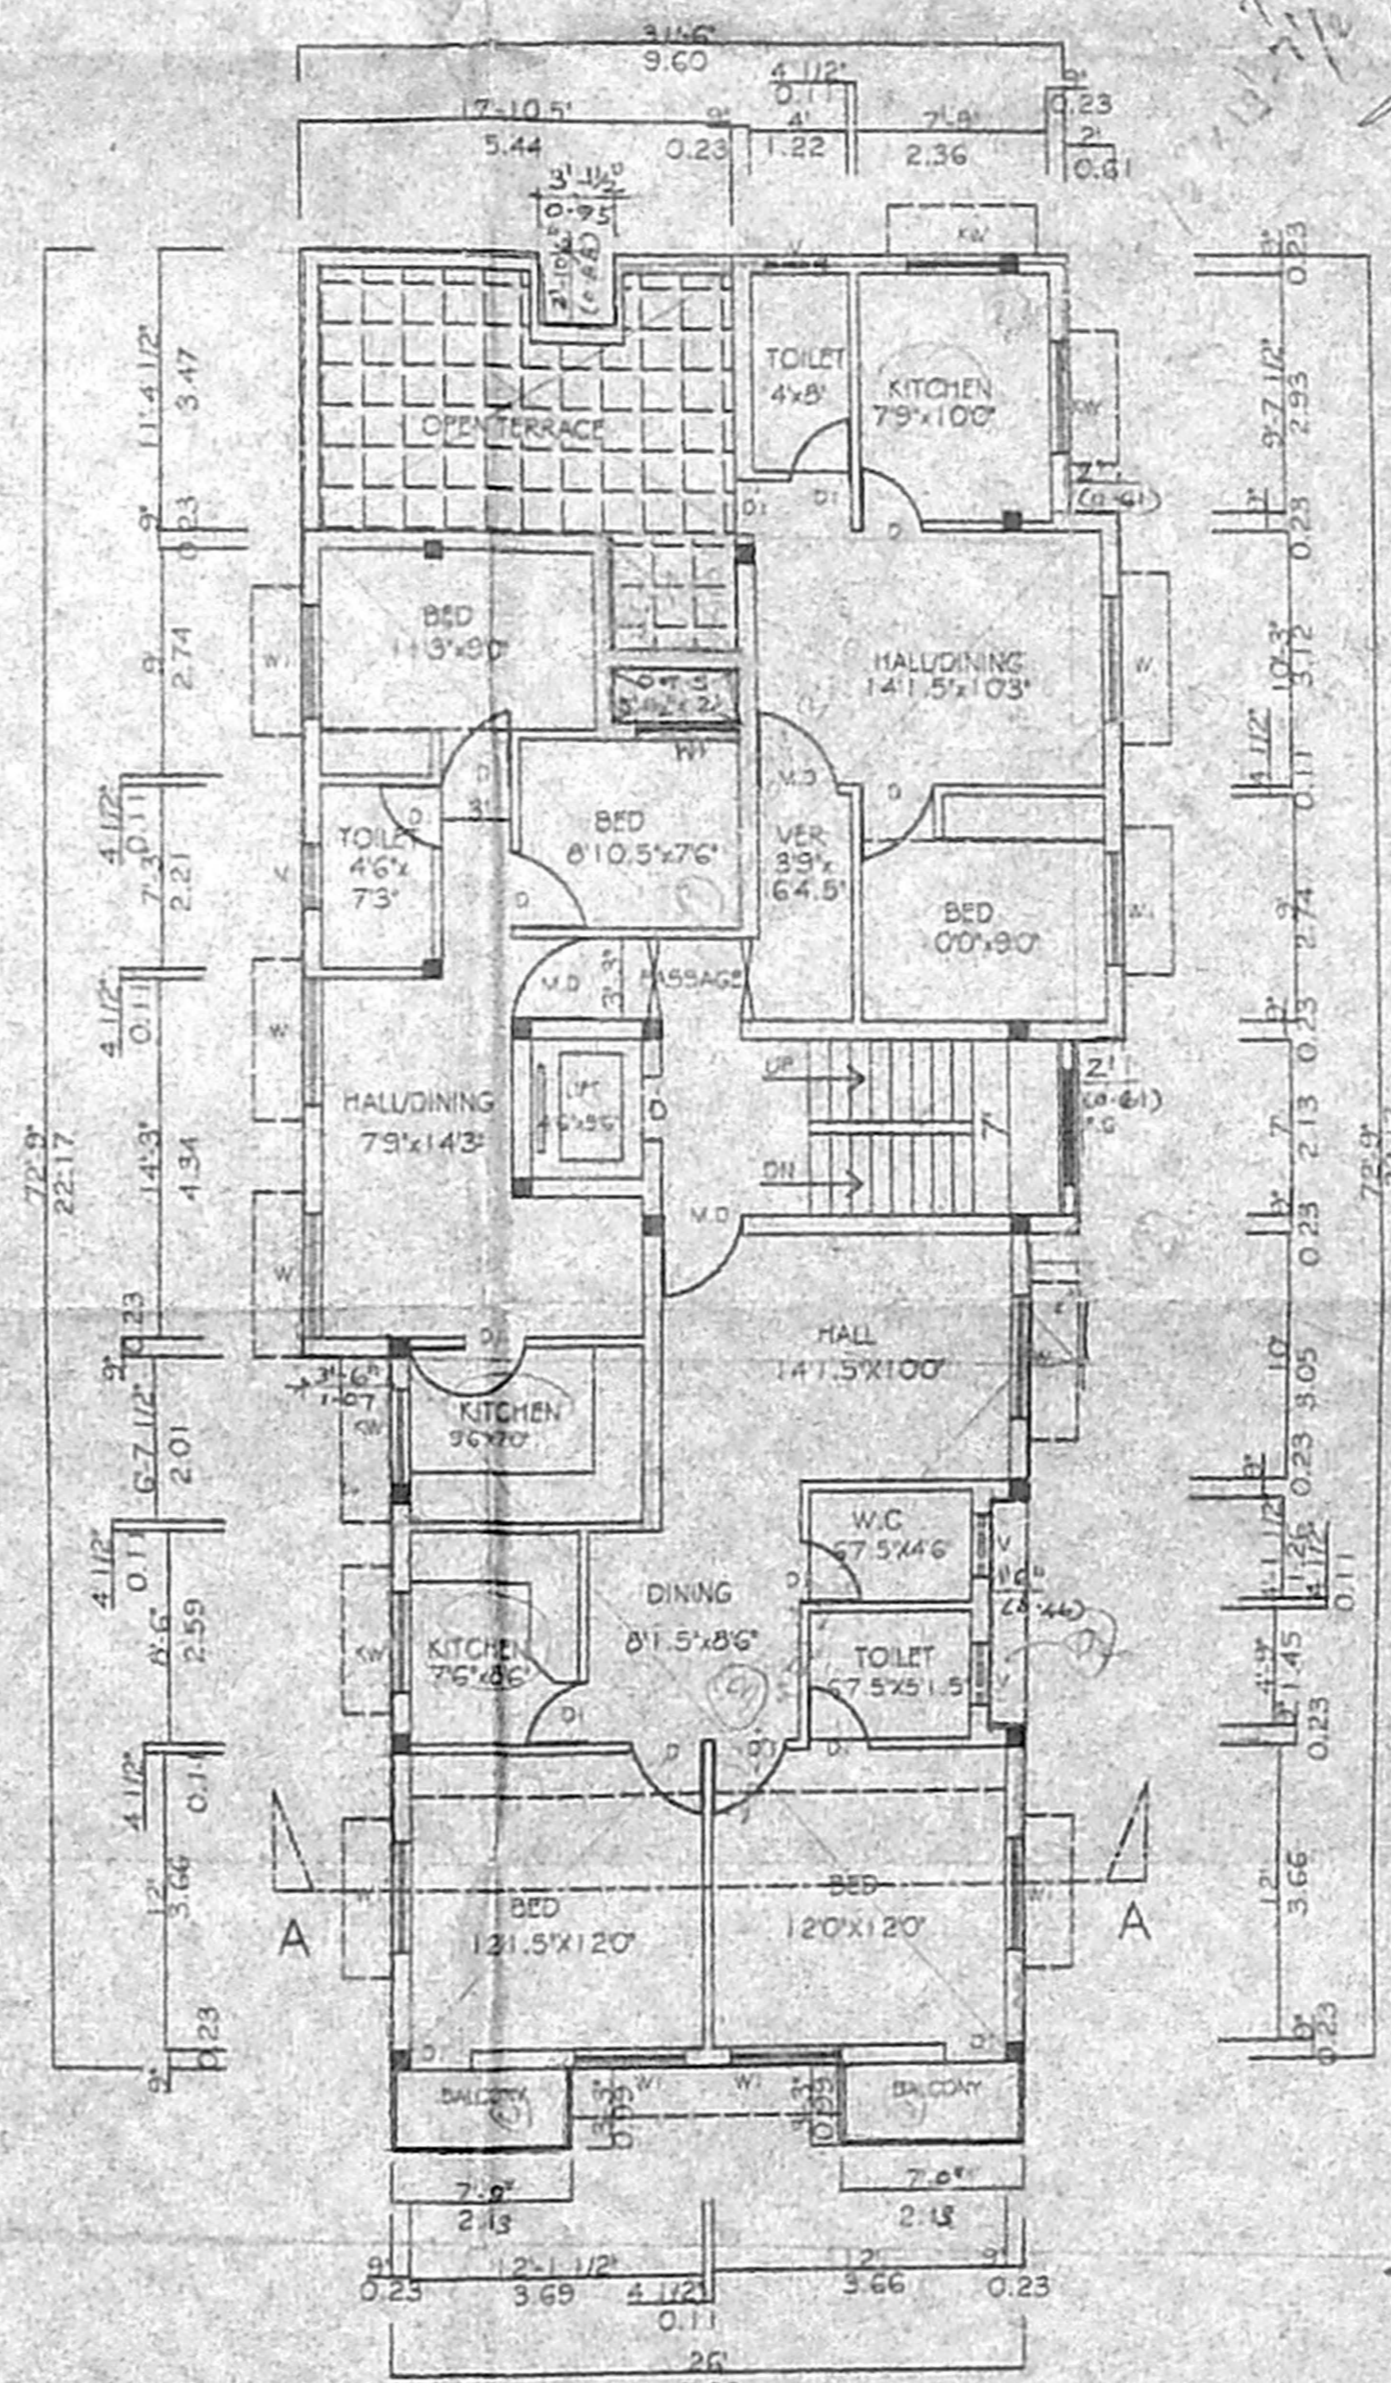

THIRD FLOOR PLAN

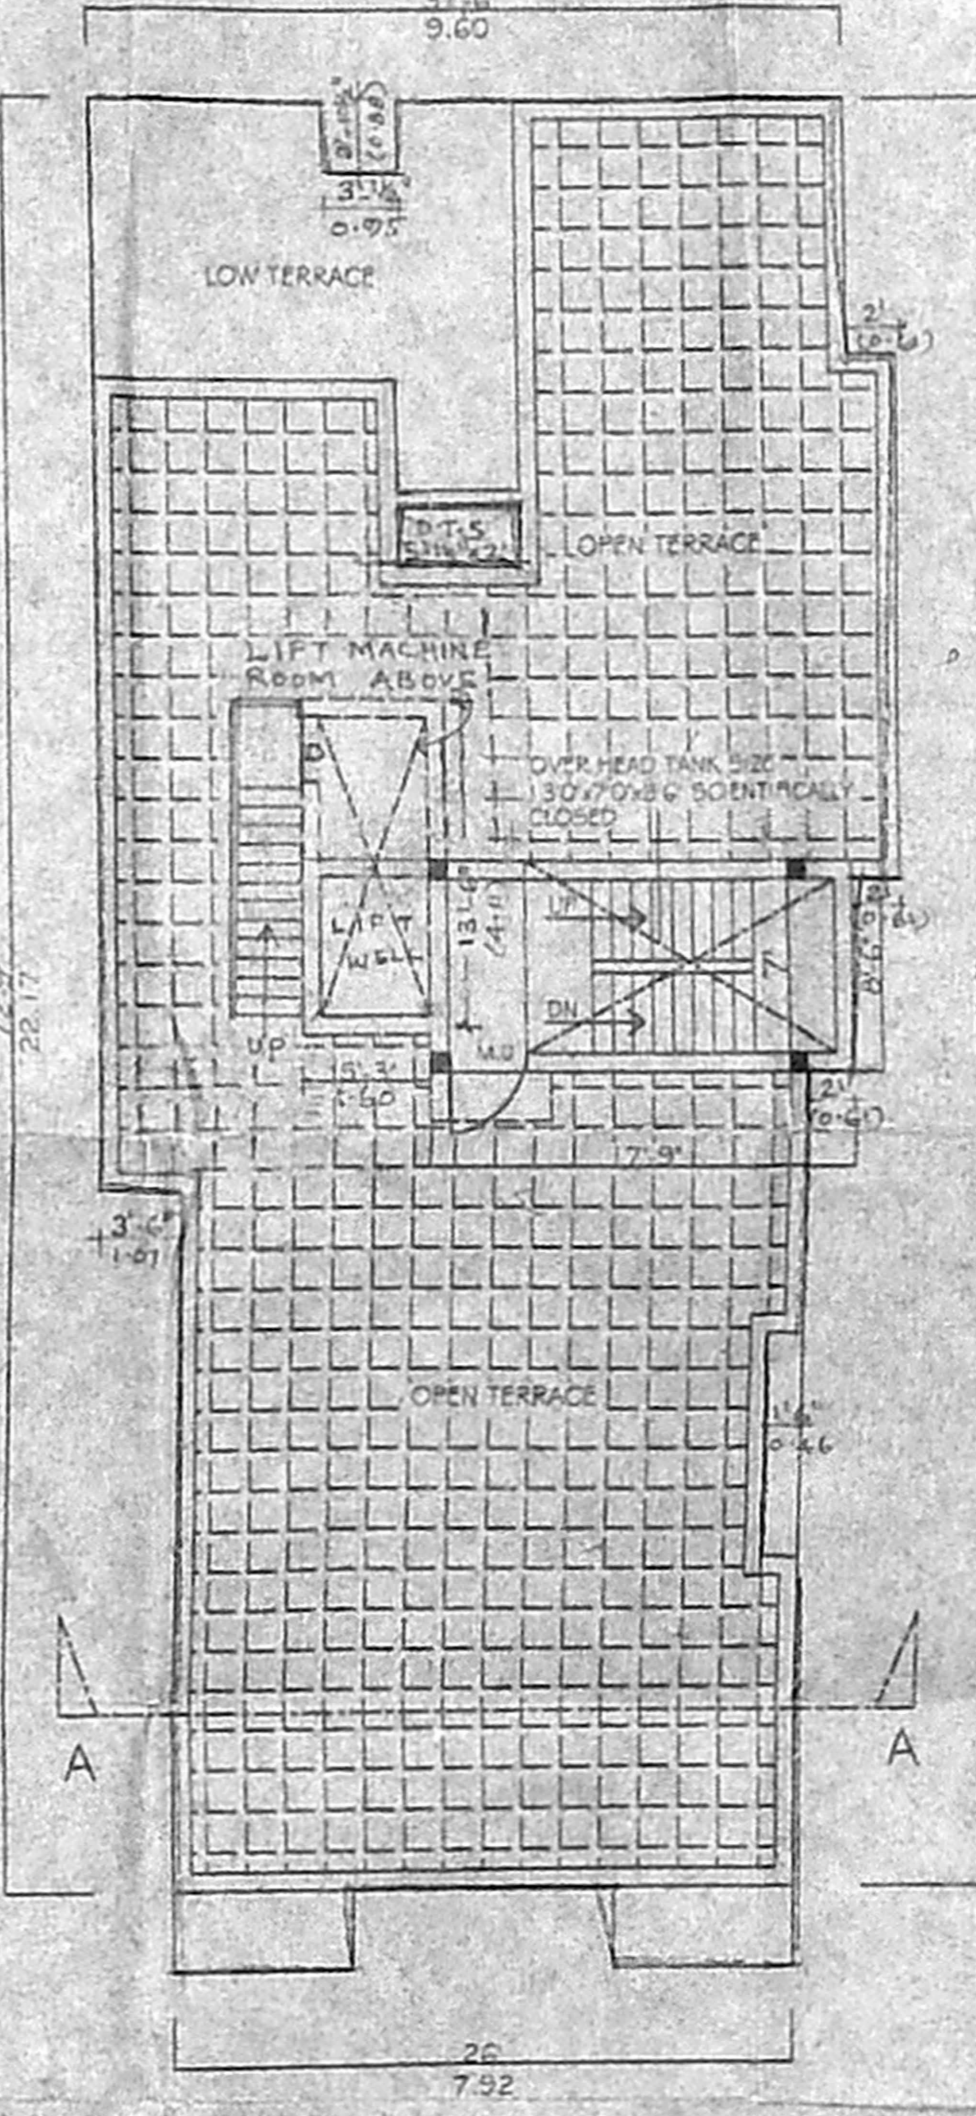

TERRACE PLAN

PLAN SHOWING THE PROPOSED  
 DEPARTMENTAL STORE cum RESIDENTIAL  
 FLATS AT DOOR NO.2, SANKARAPURAM  
 1st STREET, CHOLAIMEDU, CHENNAI-94.  
 OLDSURVEY NO: 114(PART) NEW T.S. NO: 114/2  
 BLOCK NO: 14, PULIUR DIVISION,  
 EGMORE-NUNGAMBAKKAM TALUK CHENNAI  
 DISTRICT DIV-76, ZONE-5

SCHEDULE OF JOINERY

NAME	DESCRIPTION	SIZE IN FEET	SIZE IN METER
R.S	ROLLING SHUTTER	8'0" X 2'0"	2.44 X 2.44
G.D	GLASS DOOR	8'0" X 2'0"	2.44 X 2.44
M.D	MAIN DOOR	3'3" X 7'0"	1.00 X 2.13
D	DOOR	3'0" X 7'0"	0.91 X 2.13
W1	WINDOW	5'0" X 4'6"	1.52 X 1.37
W2	WINDOW	4'6" X 4'6"	1.37 X 1.37
W3	WINDOW	3'0" X 4'6"	0.91 X 1.37
KW	KITCHEN WINDOW	4'0" X 3'6"	1.22 X 1.06
V	VENTILATOR	2'6" X 1'6"	0.76 X 0.46
F.G	FIXED GLASS	4'6" X 6'0"	1.37 X 1.83

AREA DETAILS

DESCRIPTION	SQFT.	SQ.MT.
PLOT AREA AS PER SITE	4908.75	456.02
PLOT AREA AS PER PATTA	4911.50	456.28
GROUND FLOOR	1020.00	95.50
FIRST FLOOR AREA	2174.00	201.96
SECOND FLOOR AREA	2174.00	201.96
THIRD FLOOR AREA	944.00	80.60
TOTAL CONSTRUCTED AREA	7320.00	680.02
F.S.I	1.491	
PLOT COVERAGE	44%	
NON F.S.I AREA	733.00	68.09

SCALE :- 1"=80' (1:1100)  
 ALL DIMENSIONS ARE FEET & METERS.

SHEET NO: 2  
 COLOUR INDEX:  
 PROPOSED [Symbol]  
 ROAD [Symbol]  
 BOUNDARY [Symbol]

OWNER  
 N.H. Kabeer Rahman

LICENCED SURVEYOR:

A. MOHAMED MURZOOK, B.Arch  
 REGD. ARCHITECT  
 CLASS I LICENCED SURVEYOR No 110  
 SAFOORA BUILDING  
 8, 22, PODNAMALLI HIGH ROAD, VANE  
 CHENNAI-600 014.