




OFFICE COPY

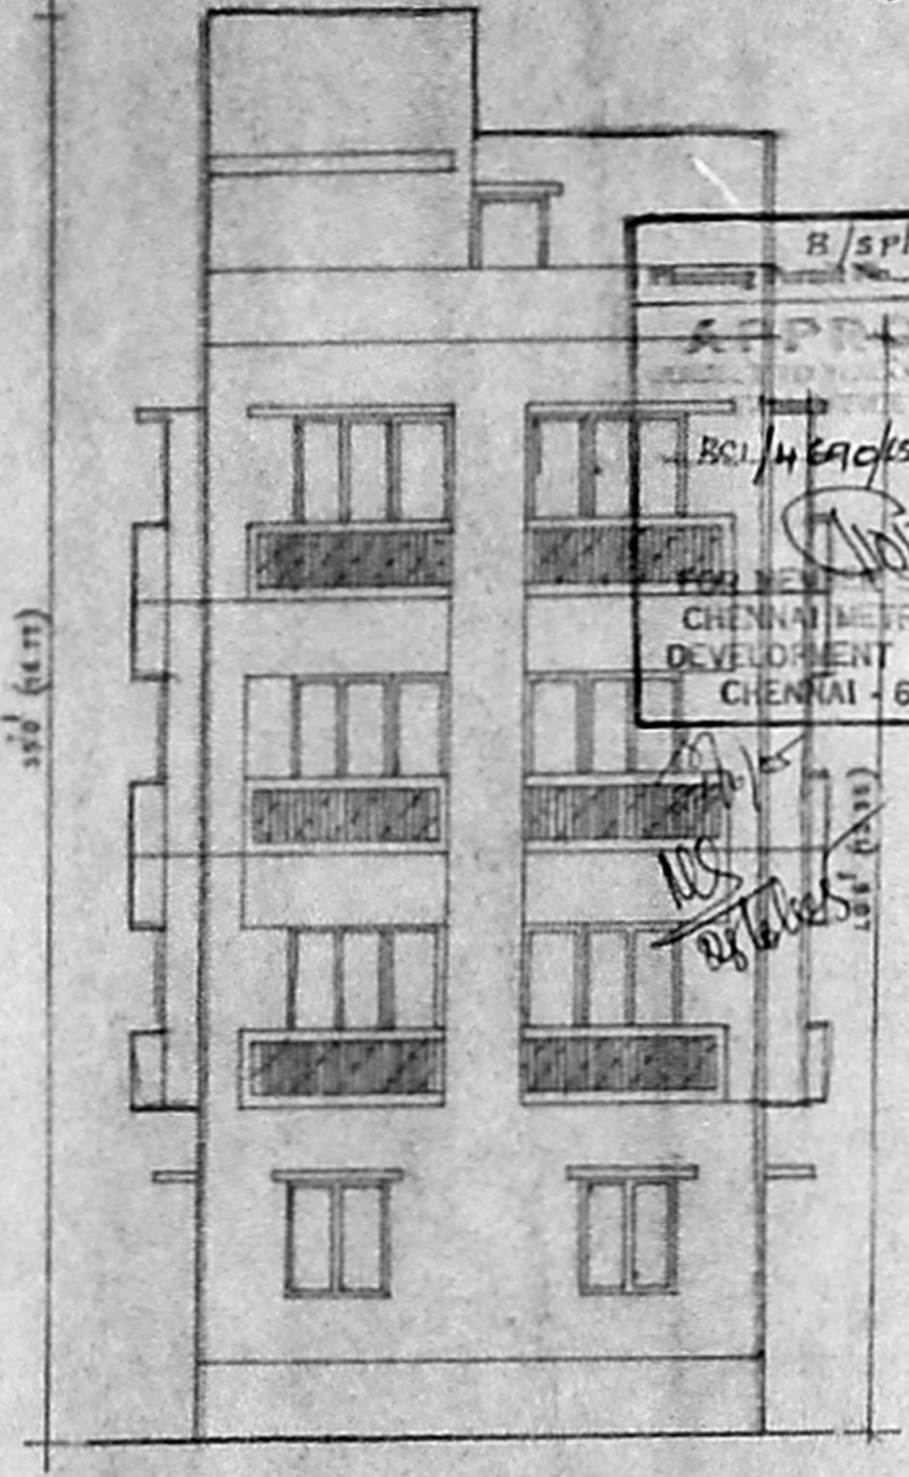


ELEVATION

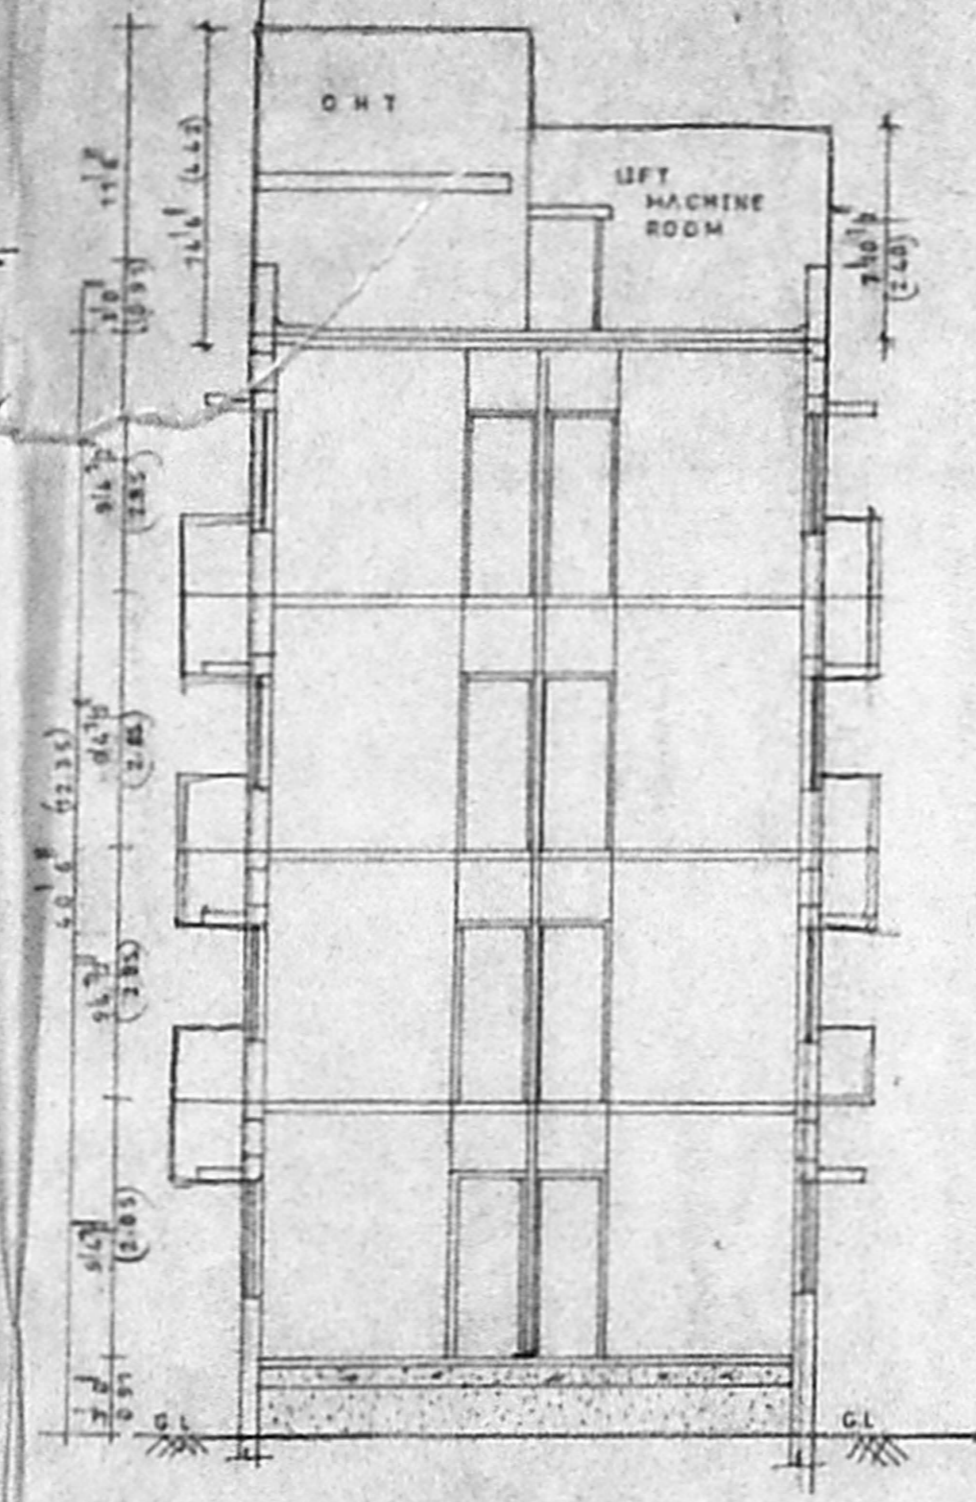


SECTION A-B

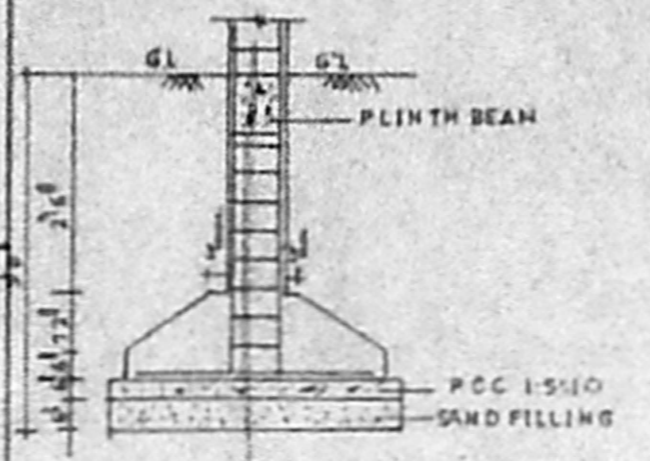


TYPICAL FOUNDATION DETAIL

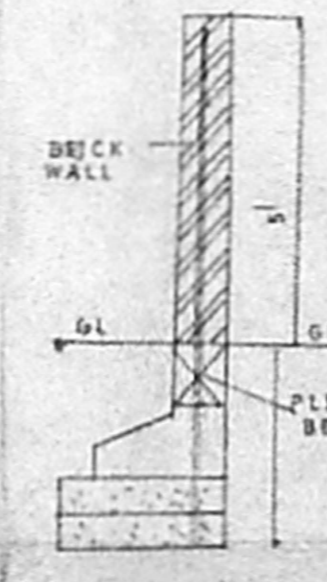


COMPOUND WALL SECTION

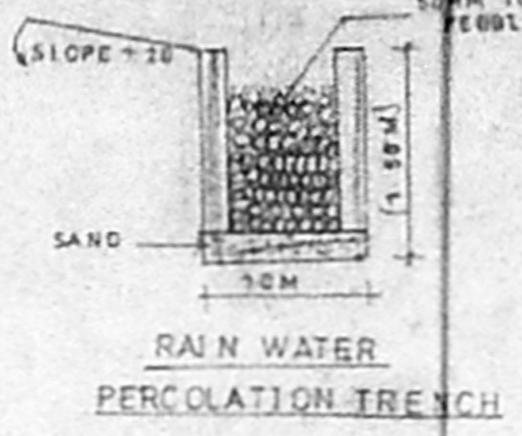


RAIN WATER PERCOLATION TRENCH

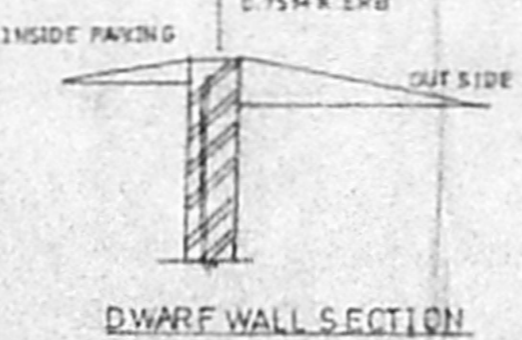


DWARF WALL SECTION

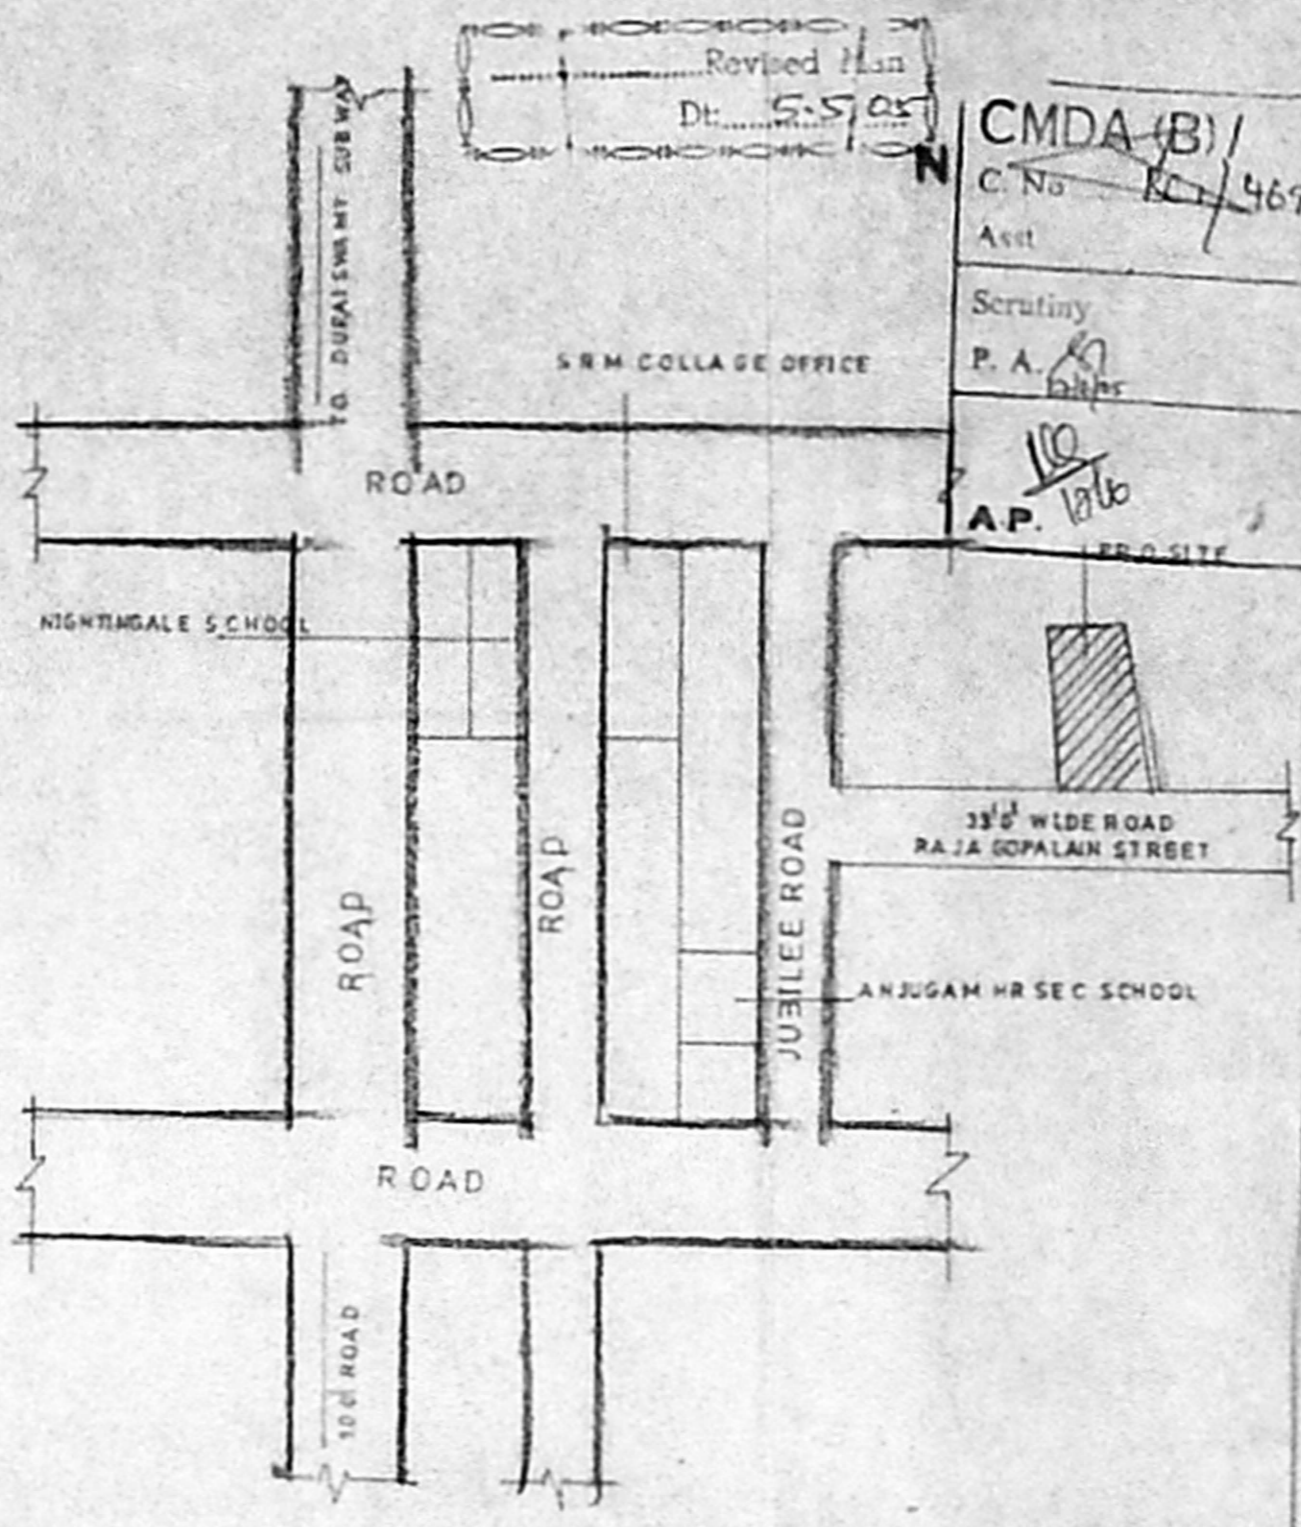


KEY PLAN N.T.S

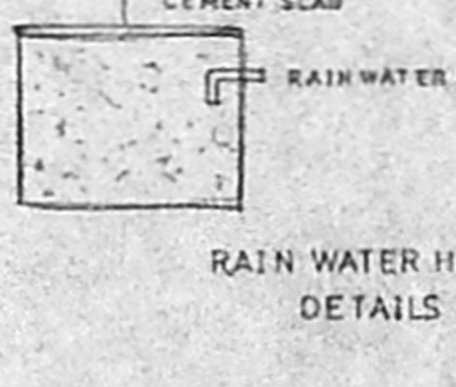


RAIN WATER HARVESTING DETAILS

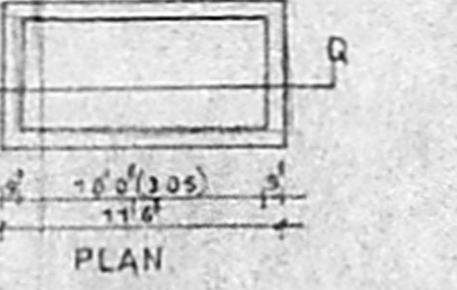


TYPICAL SUMP DETAIL

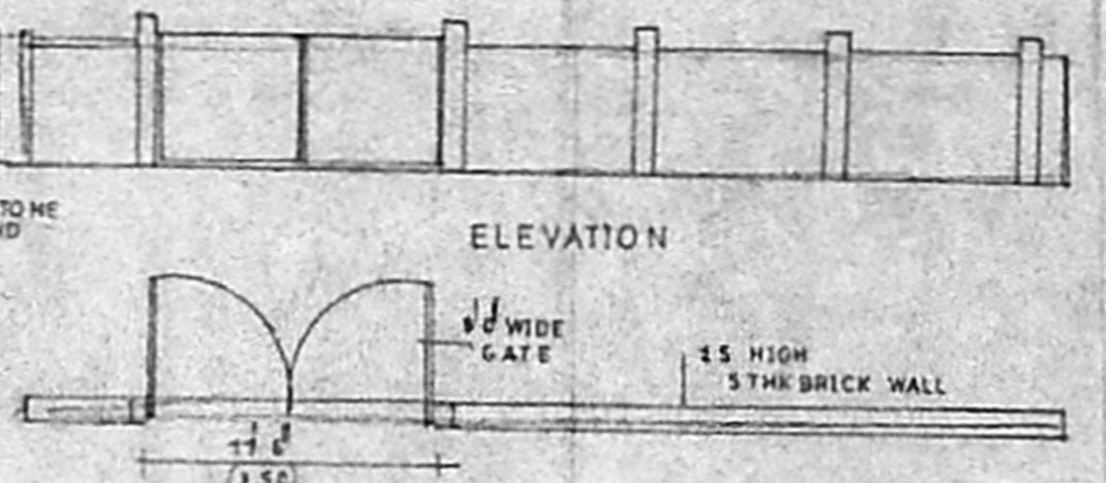


COMPOUND WALL DETAIL

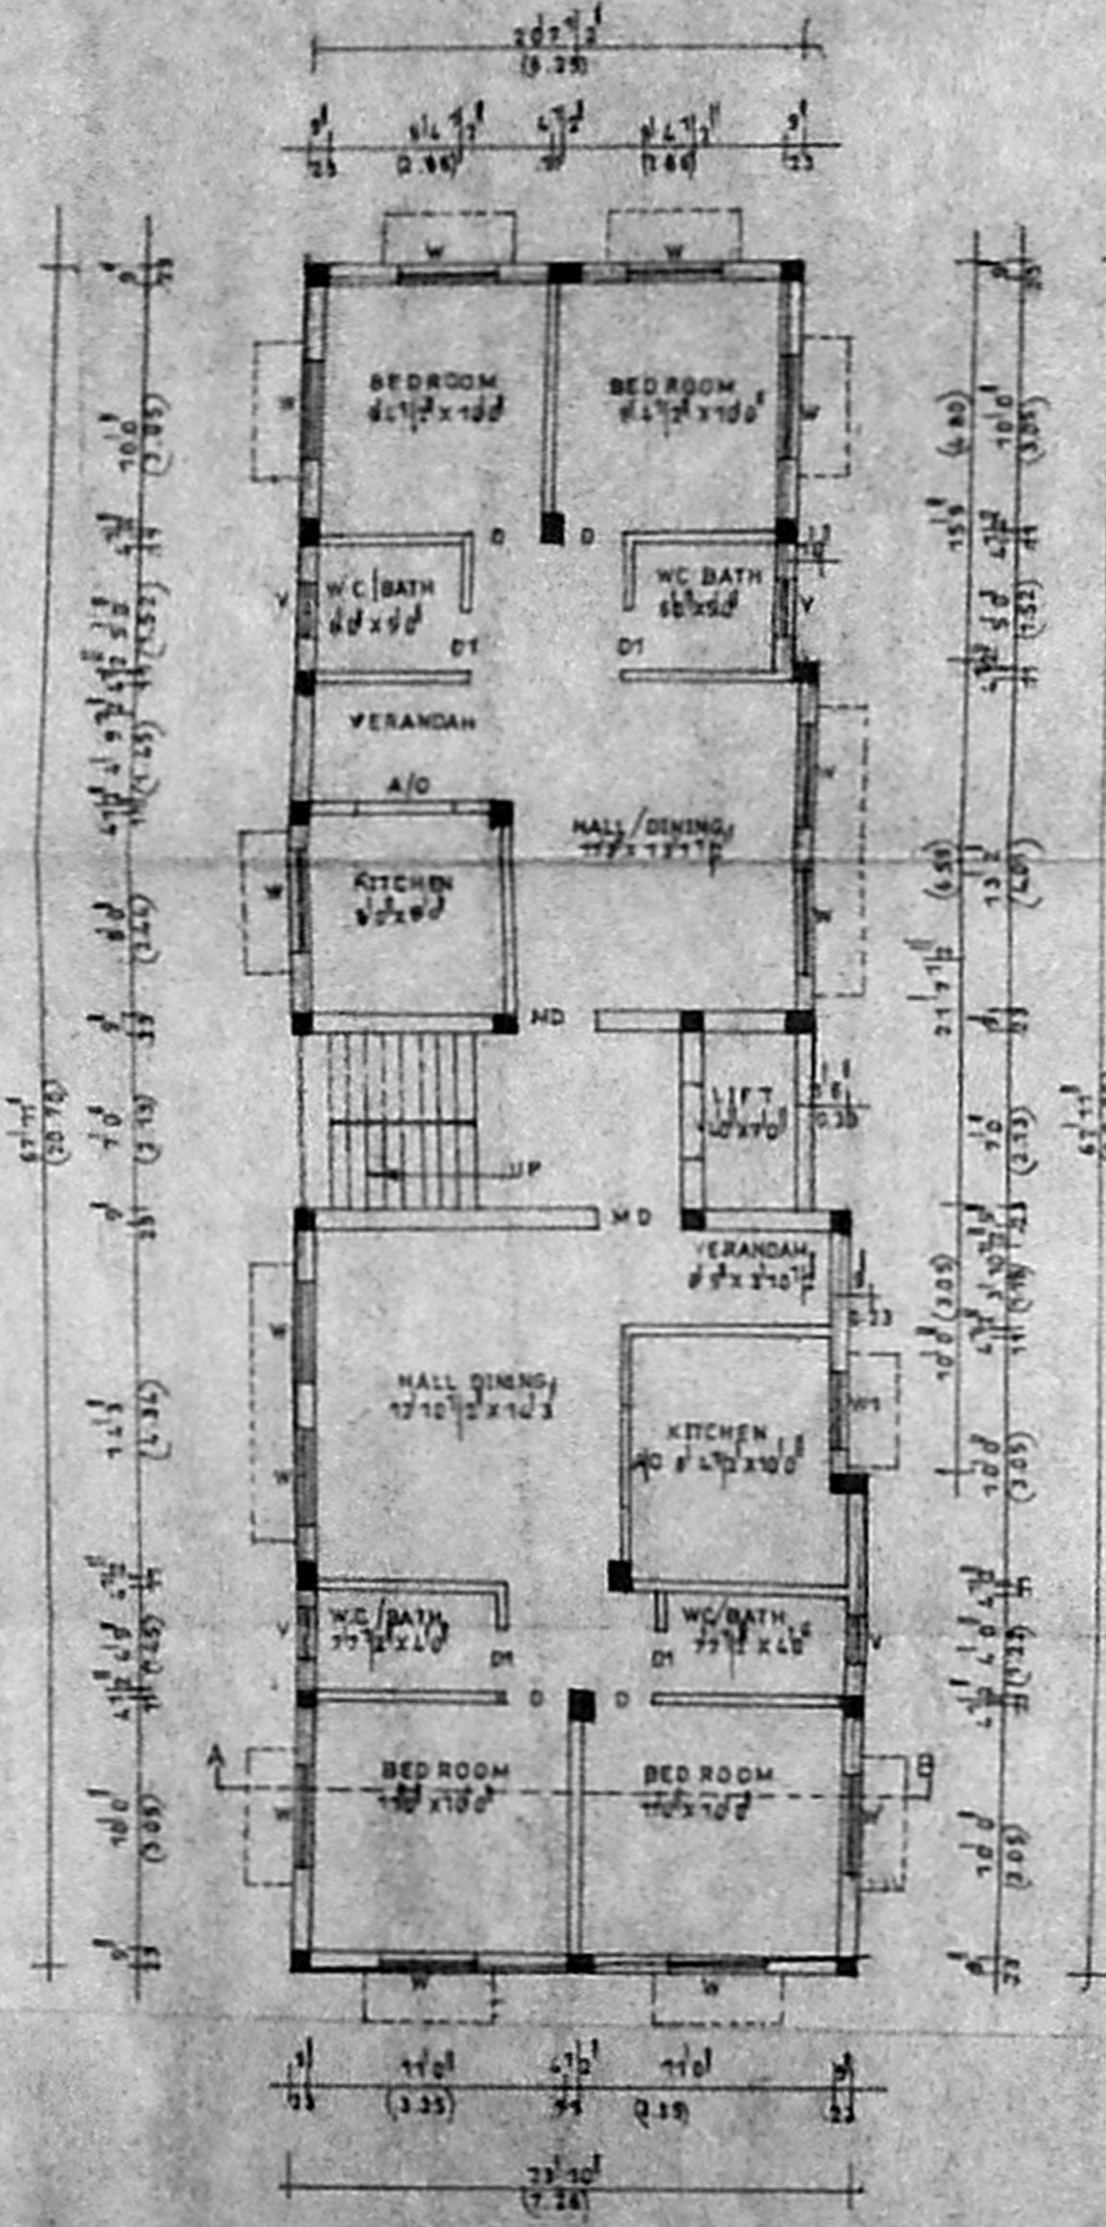


GROUND FLOOR PLAN

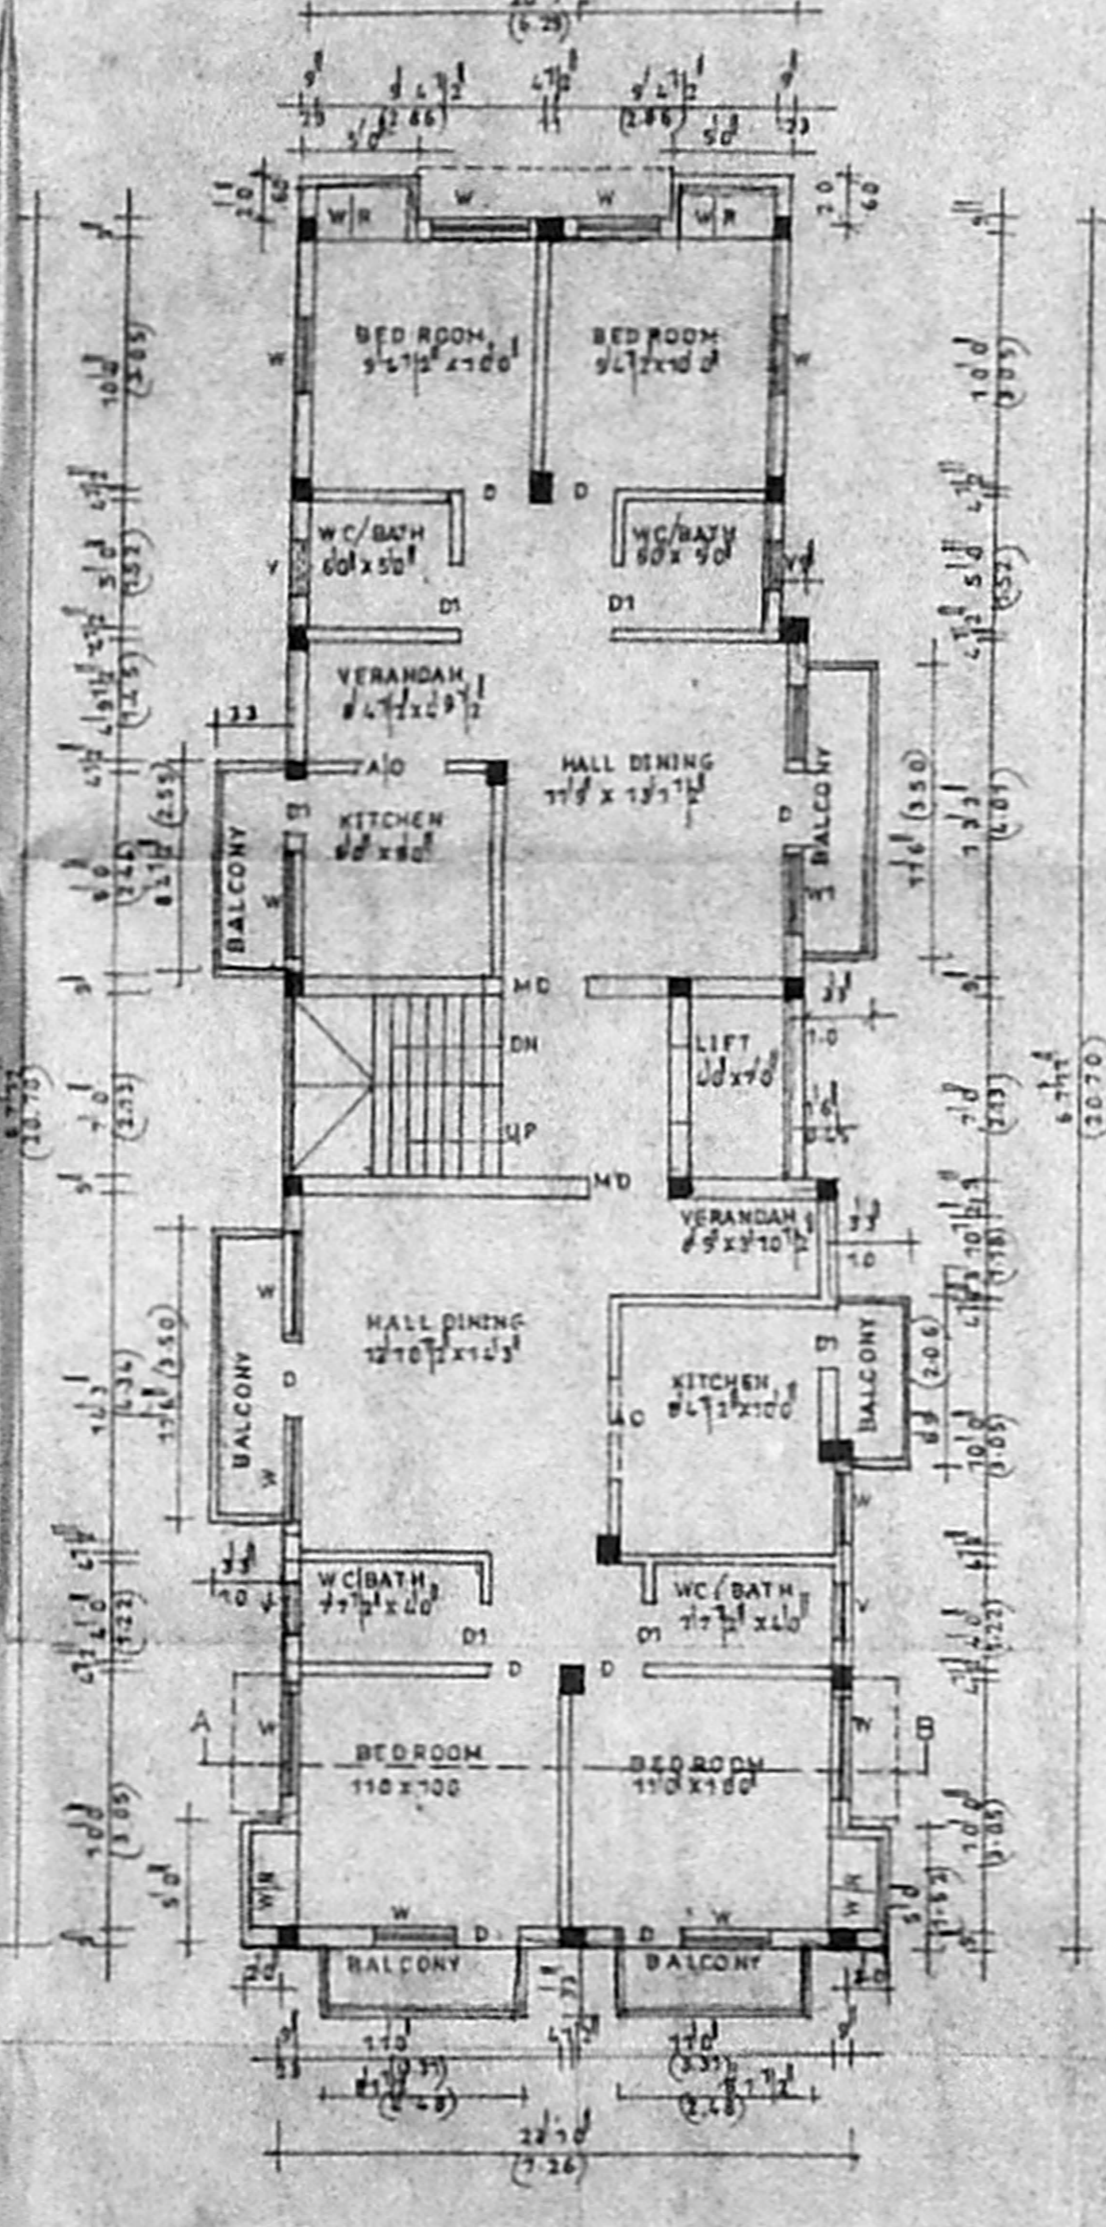


TYPICAL FLOOR PLAN (1/100)

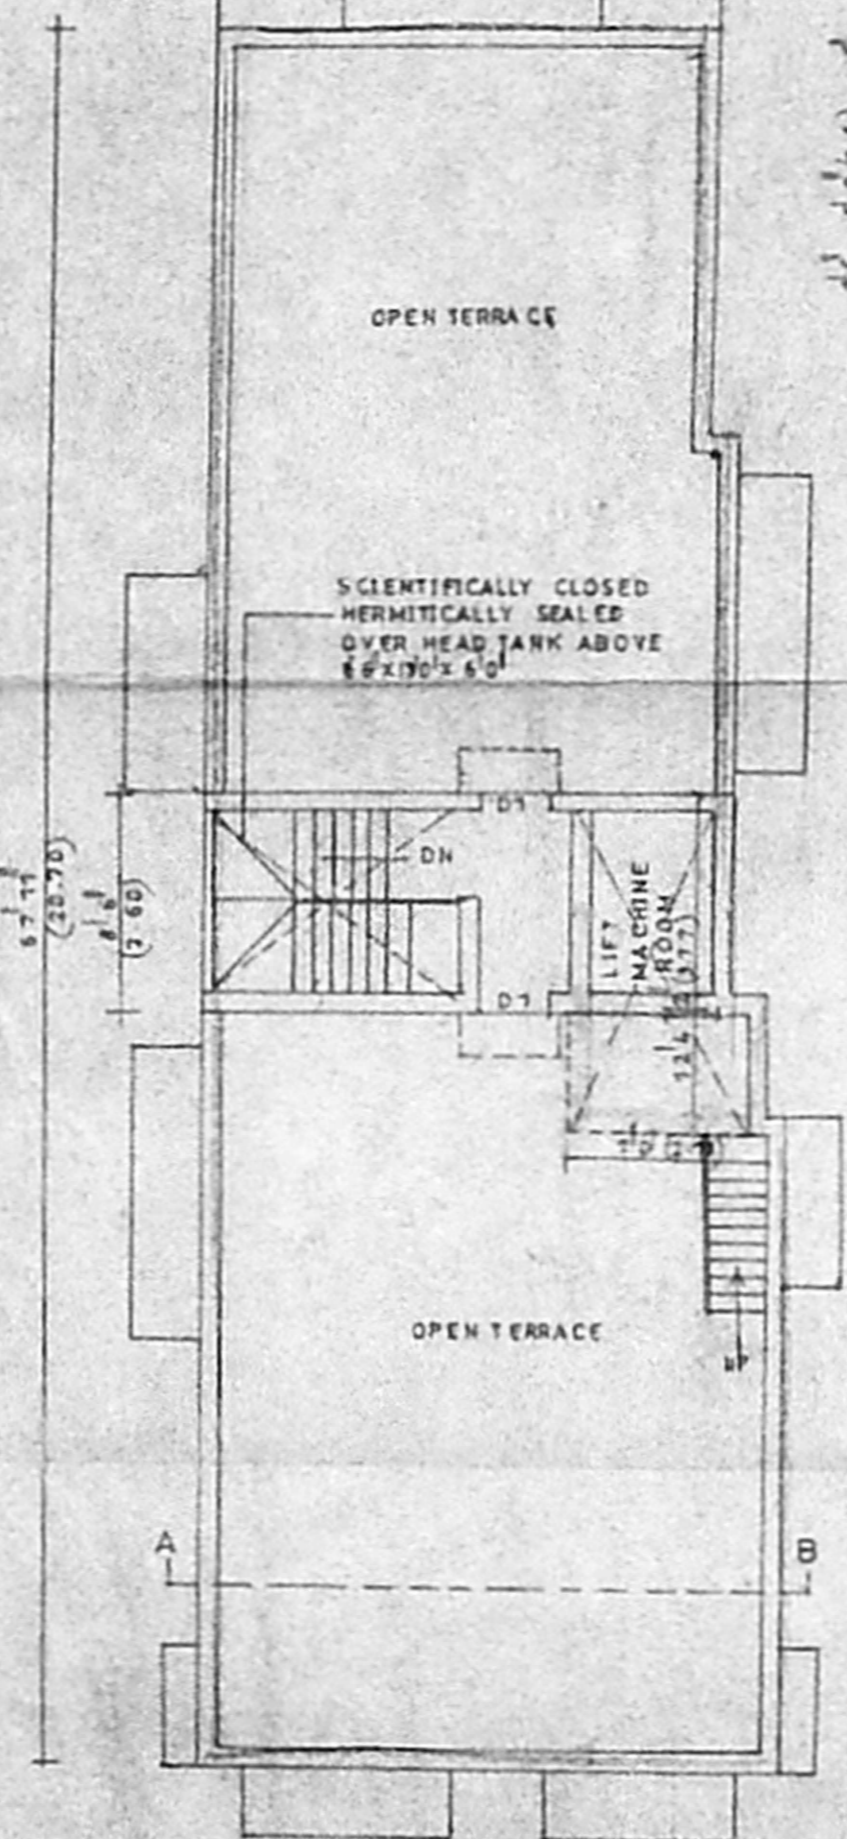


TERRACE FLOOR PLAN

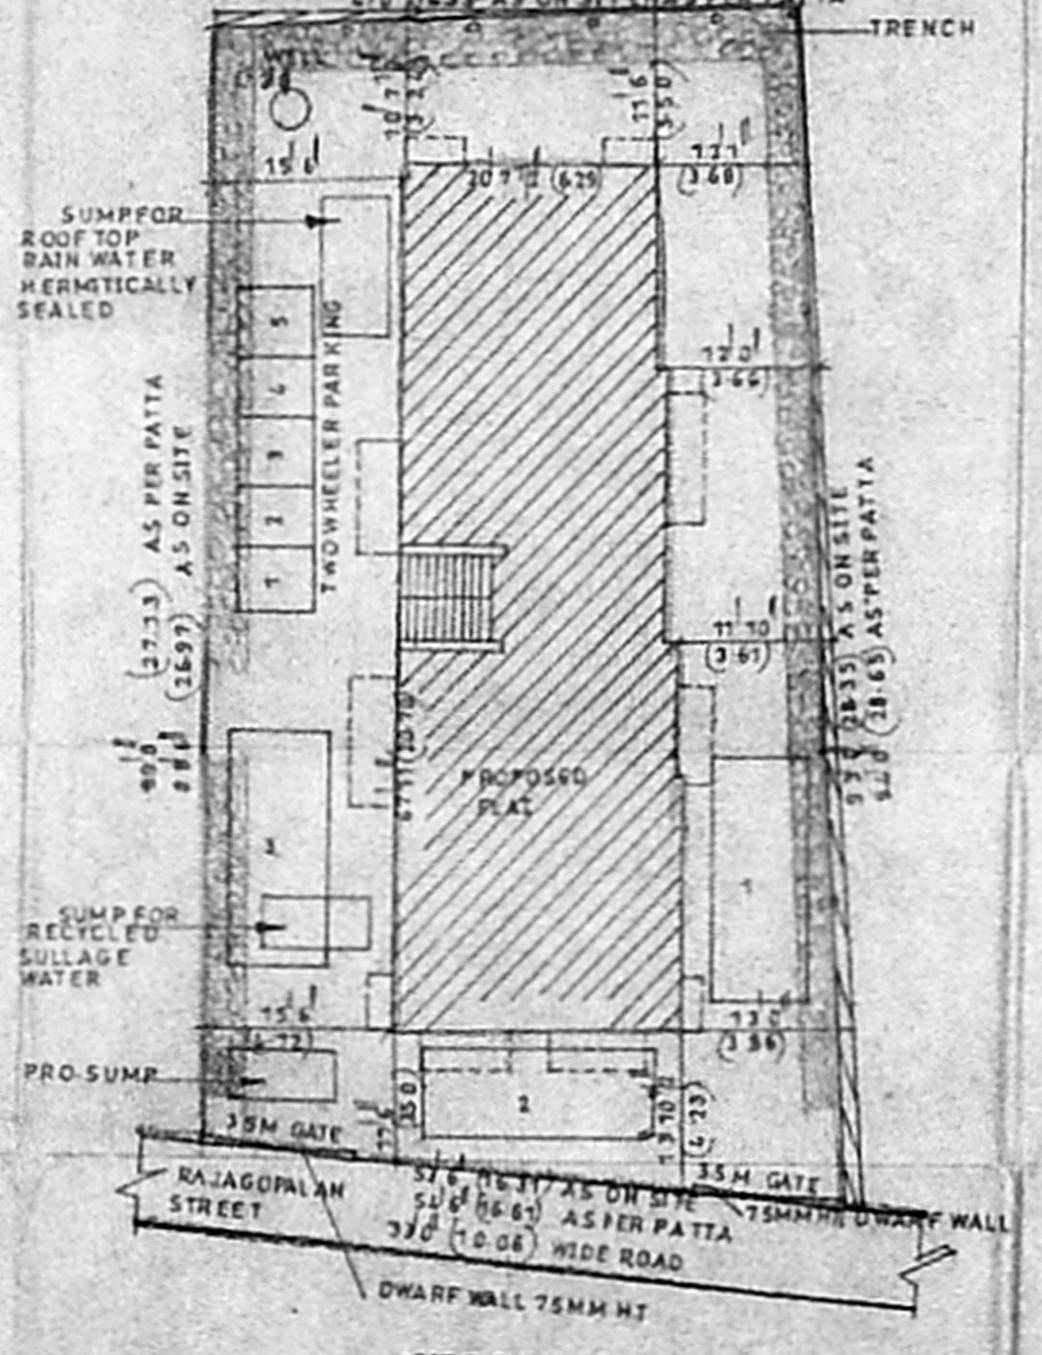

SITE PLAN SCALE 1:200

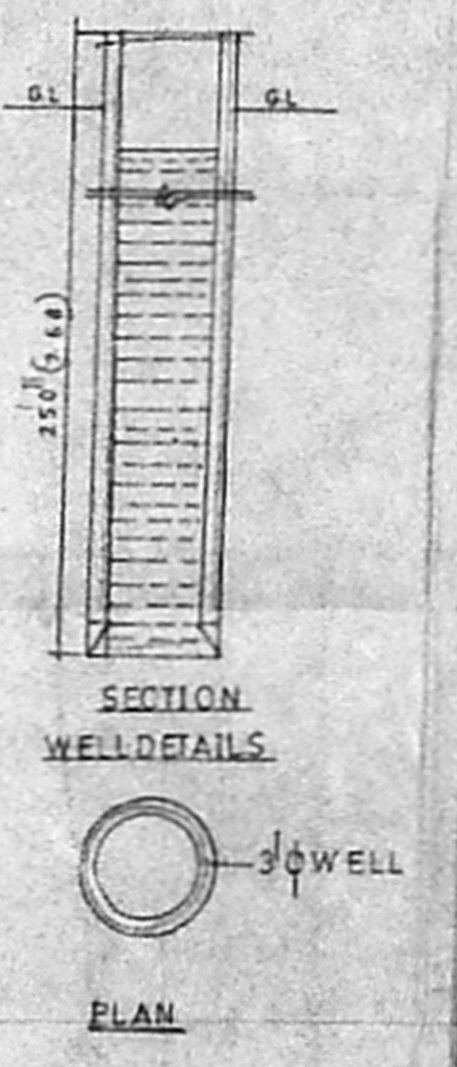

SECTION WELL DETAILS

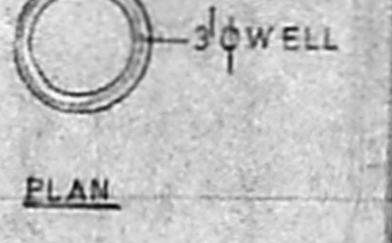

PLAN

PLAN SHOWING THE PROPOSED CONSTRUCTION OF FLAT AT DOOR NO:17, NEW NO.17, R.A.JA GOPALAN STREET, WEST MAMBALAM, CHENNAI-133. TS NO:10, BLOCK NO-2, DIV-125 ZONE-8

SPECIFICATION

1. P.C.C. 1:4:8 IN FOUNDATIONS
2. SAND FILLING IN FOUNDATION AND BASEMENT
3. BRICK WORK IN CM 15
4. RCC WORK IN 1:2:4 RATIO
5. MOSAIC FLOORING
6. PLASTERING IN CM 14
7. STANDARD WEATHERING COURSE
8. BASEMENT WATER FLOORING 3 LAYERS OF BITUMEN FELT BELOW C.C. 1:1:3 MIXED WITH 2% CR OIL

SCHEDULE OF JOINERY

D DOOR	3'3" x 7'0"
D1 DOOR	3'0" x 7'0"
D2 DOOR	2'6" x 7'0"
W WINDOW	6'0" x 4'6"
W2 WINDOW	4'0" x 4'6"
W3 WINDOW	4'0" x 3'0"
V VENTILATOR	2'0" x 2'0"

AREA STATEMENT	SFT	SQM
PLOT AREA	4465.18	414.98
GRO. AREA	1514.67	140.49
FIR. AREA	1733.97	161.15
SEC. AREA	1733.97	161.15
THI. AREA	1733.97	161.15
TOTAL AREA	6713.58	623.94
PLOT COVERAGE	38.83%	
F.S.I	1.5	

COLOR INDEX	PROPOSED
BOUNDRY	
ROAD	

REFERENCE SCALE 1" = 80' (1:100)

OWNER SIGNATURE  
*[Signature]*

LICENSED SURVEYOR

S. ATHIYANAN, B.E.,  
CHAR. ERD ENGR'N, ENR.  
Class I. Licensed Surveyor - No. 182  
Co-operation of Chennai  
6, North Canal Street, 1 Nagar,  
Chennai-17. Ph: 2816829,  
Mobile: 31038440.