



FRONT ELEVATION

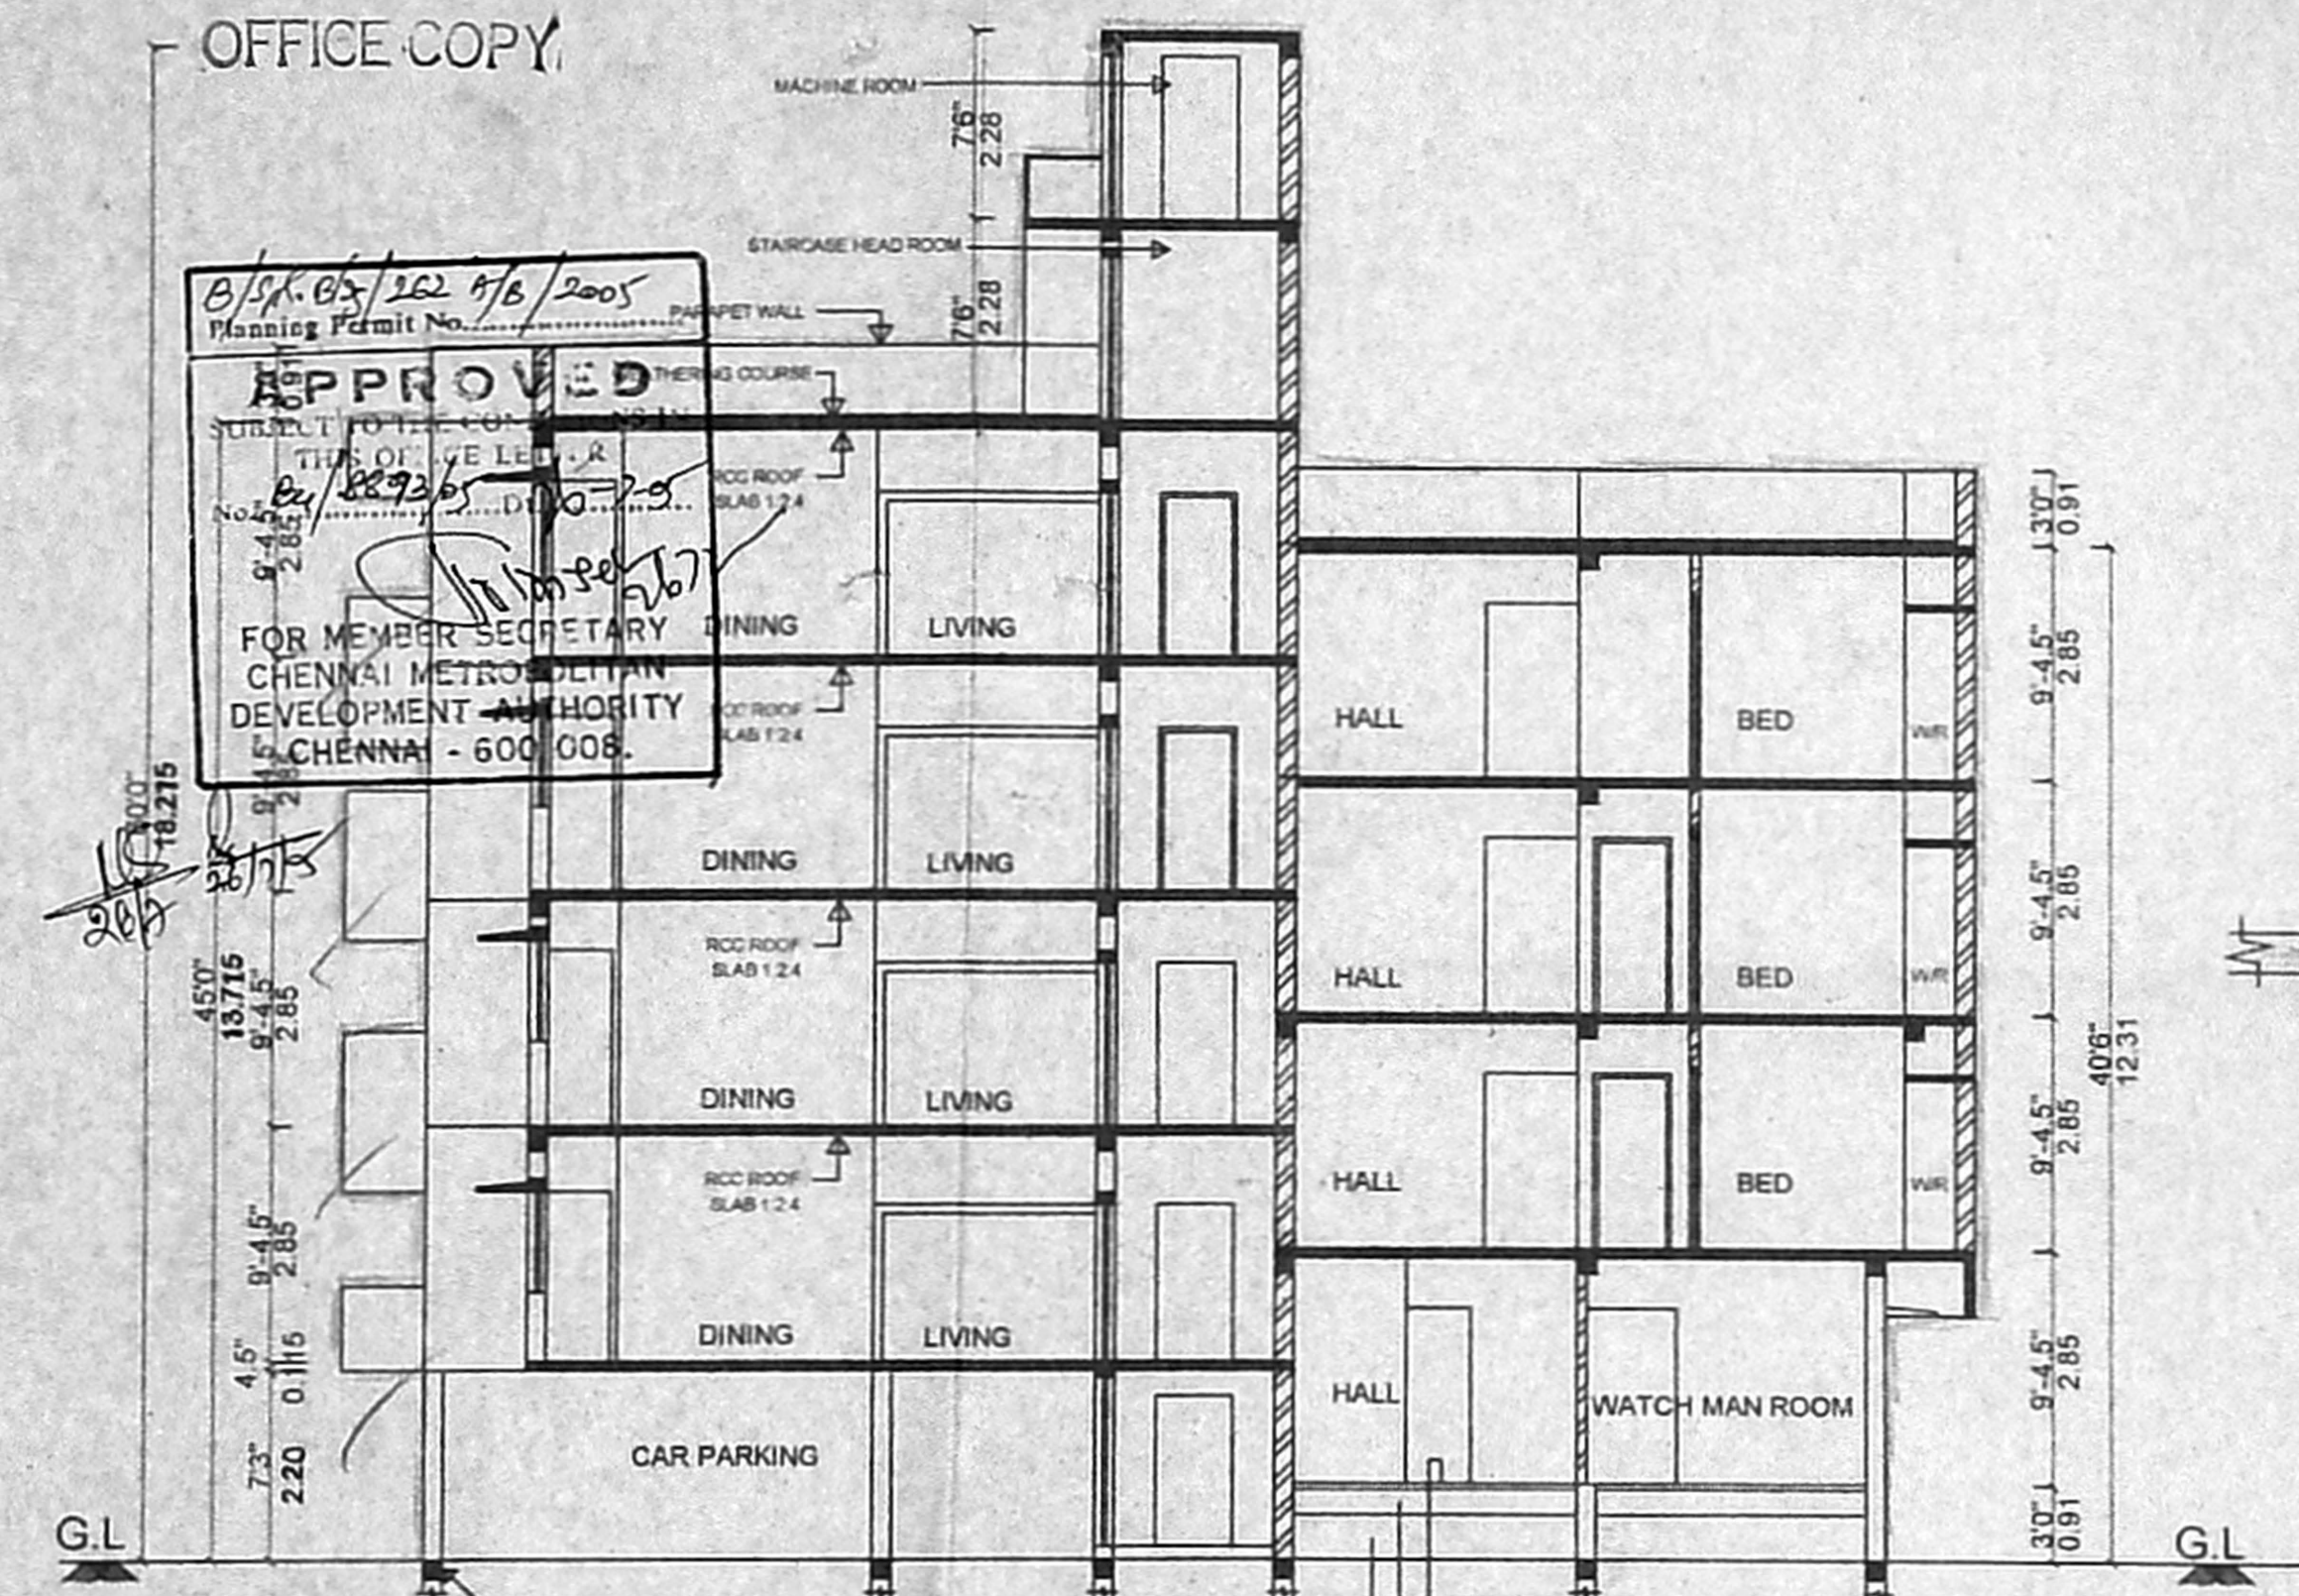

SECTION A-A

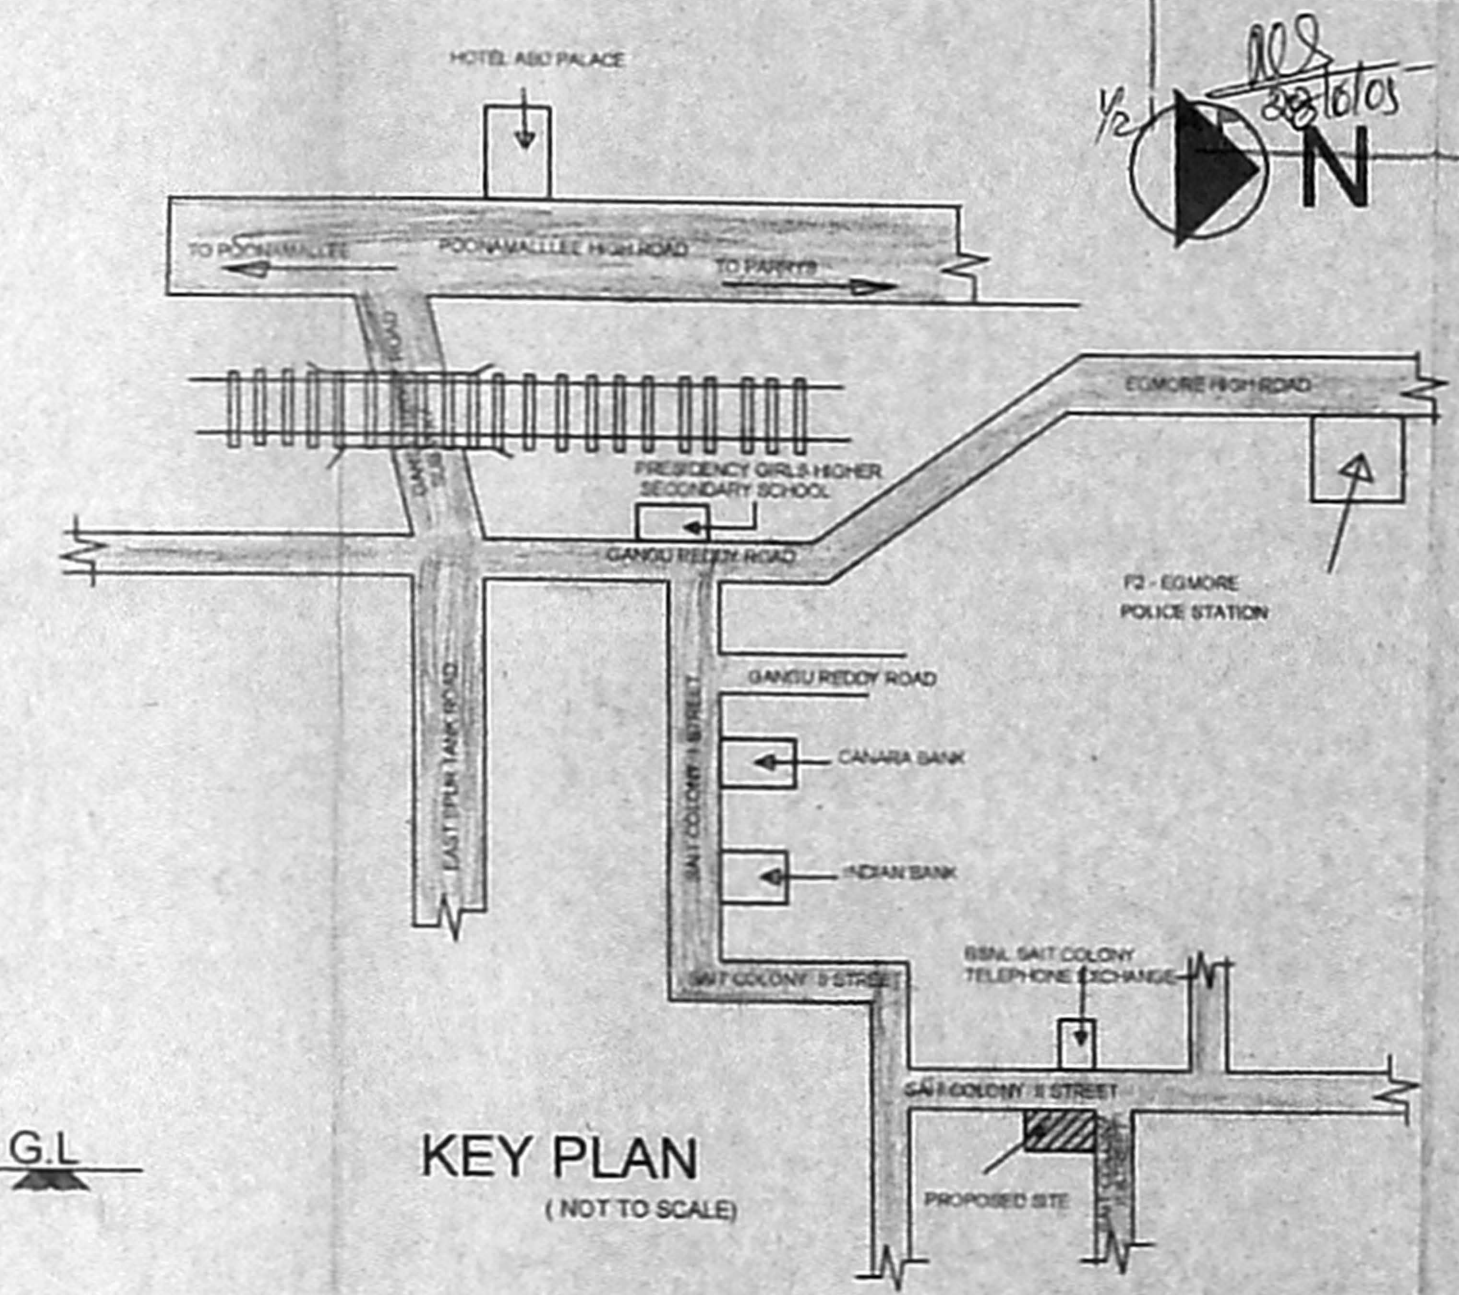

KEY PLAN  
(NOT TO SCALE)

Approved Plan  
Dt: 22.6.07

SCHEDULE OF JOINERY			
MD	MAIN DOOR	3'3" x 7'0"	
D	DOOR	3'0" x 7'0"	
D1	DOOR	2'6" x 7'0"	
W	WINDOW	6'0" x 4'6"	
W1	WINDOW	4'0" x 4'6"	
KW	KITCHEN WINDOW	4'0" x 2'0"	
V	VENILATOR	4'0" x 2'0"	

CMDA (B) No. 2267/07  
C No. B2/8893/07  
Asst. Scrutiny P.A.

PLAN SHOWING THE PROPOSED BUILDING AT DOOR NO. 58, SECOND STREET, SAIT COLONY, EGMORE, CHENNAI-08.

O.S. NO: 842, R.S. NO: 473, EGMORE VILLAGE, ZONE: 07, DIVISION: 105.

AREA STATEMENT

	SQ FT	SQ M
PLOT AREA	5200.00	483.27
GROUND FLOOR AREA	481.16	44.72
FIRST FLOOR AREA	2062.31	191.66
SECOND FLOOR AREA	2062.31	191.66
THIRD FLOOR AREA	1144.35	106.70
FOURTH FLOOR AREA	1185.96	110.16
TOTAL FLOOR AREA	7735.72	716.92

NON F.S.I AREA IN GROUND FLOOR = 417.41 38.79

F.S.I = 1.487

PLOT COVERAGE = 39.62%

COLOUR INDEX

	PROPOSED
	ROAD
	BOUNDARY

SCALE: 1" = 8'0" (1:100) & 1" = 4'0" (1:50)  
ALL DIMENSIONS ARE IN FEET AND INCHES & METRES

SIGNATURE OF THE OWNER


*[Signature]*

87.6 x 63.5


SIGNATURE OF THE LICENSED SURVEYOR

*[Signature]*


G. DEIVASIGAMANI, D.C.  
CLASS-I, LICENSED SURVEYOR No. 648  
RTD CH F D MAN  
MIN OF DEFENCE,  
CORPORATION OF CHENNAI & CMDA  
195, PAPER MILLS ROAD  
PERAVURAI, LLR DIST - 600011

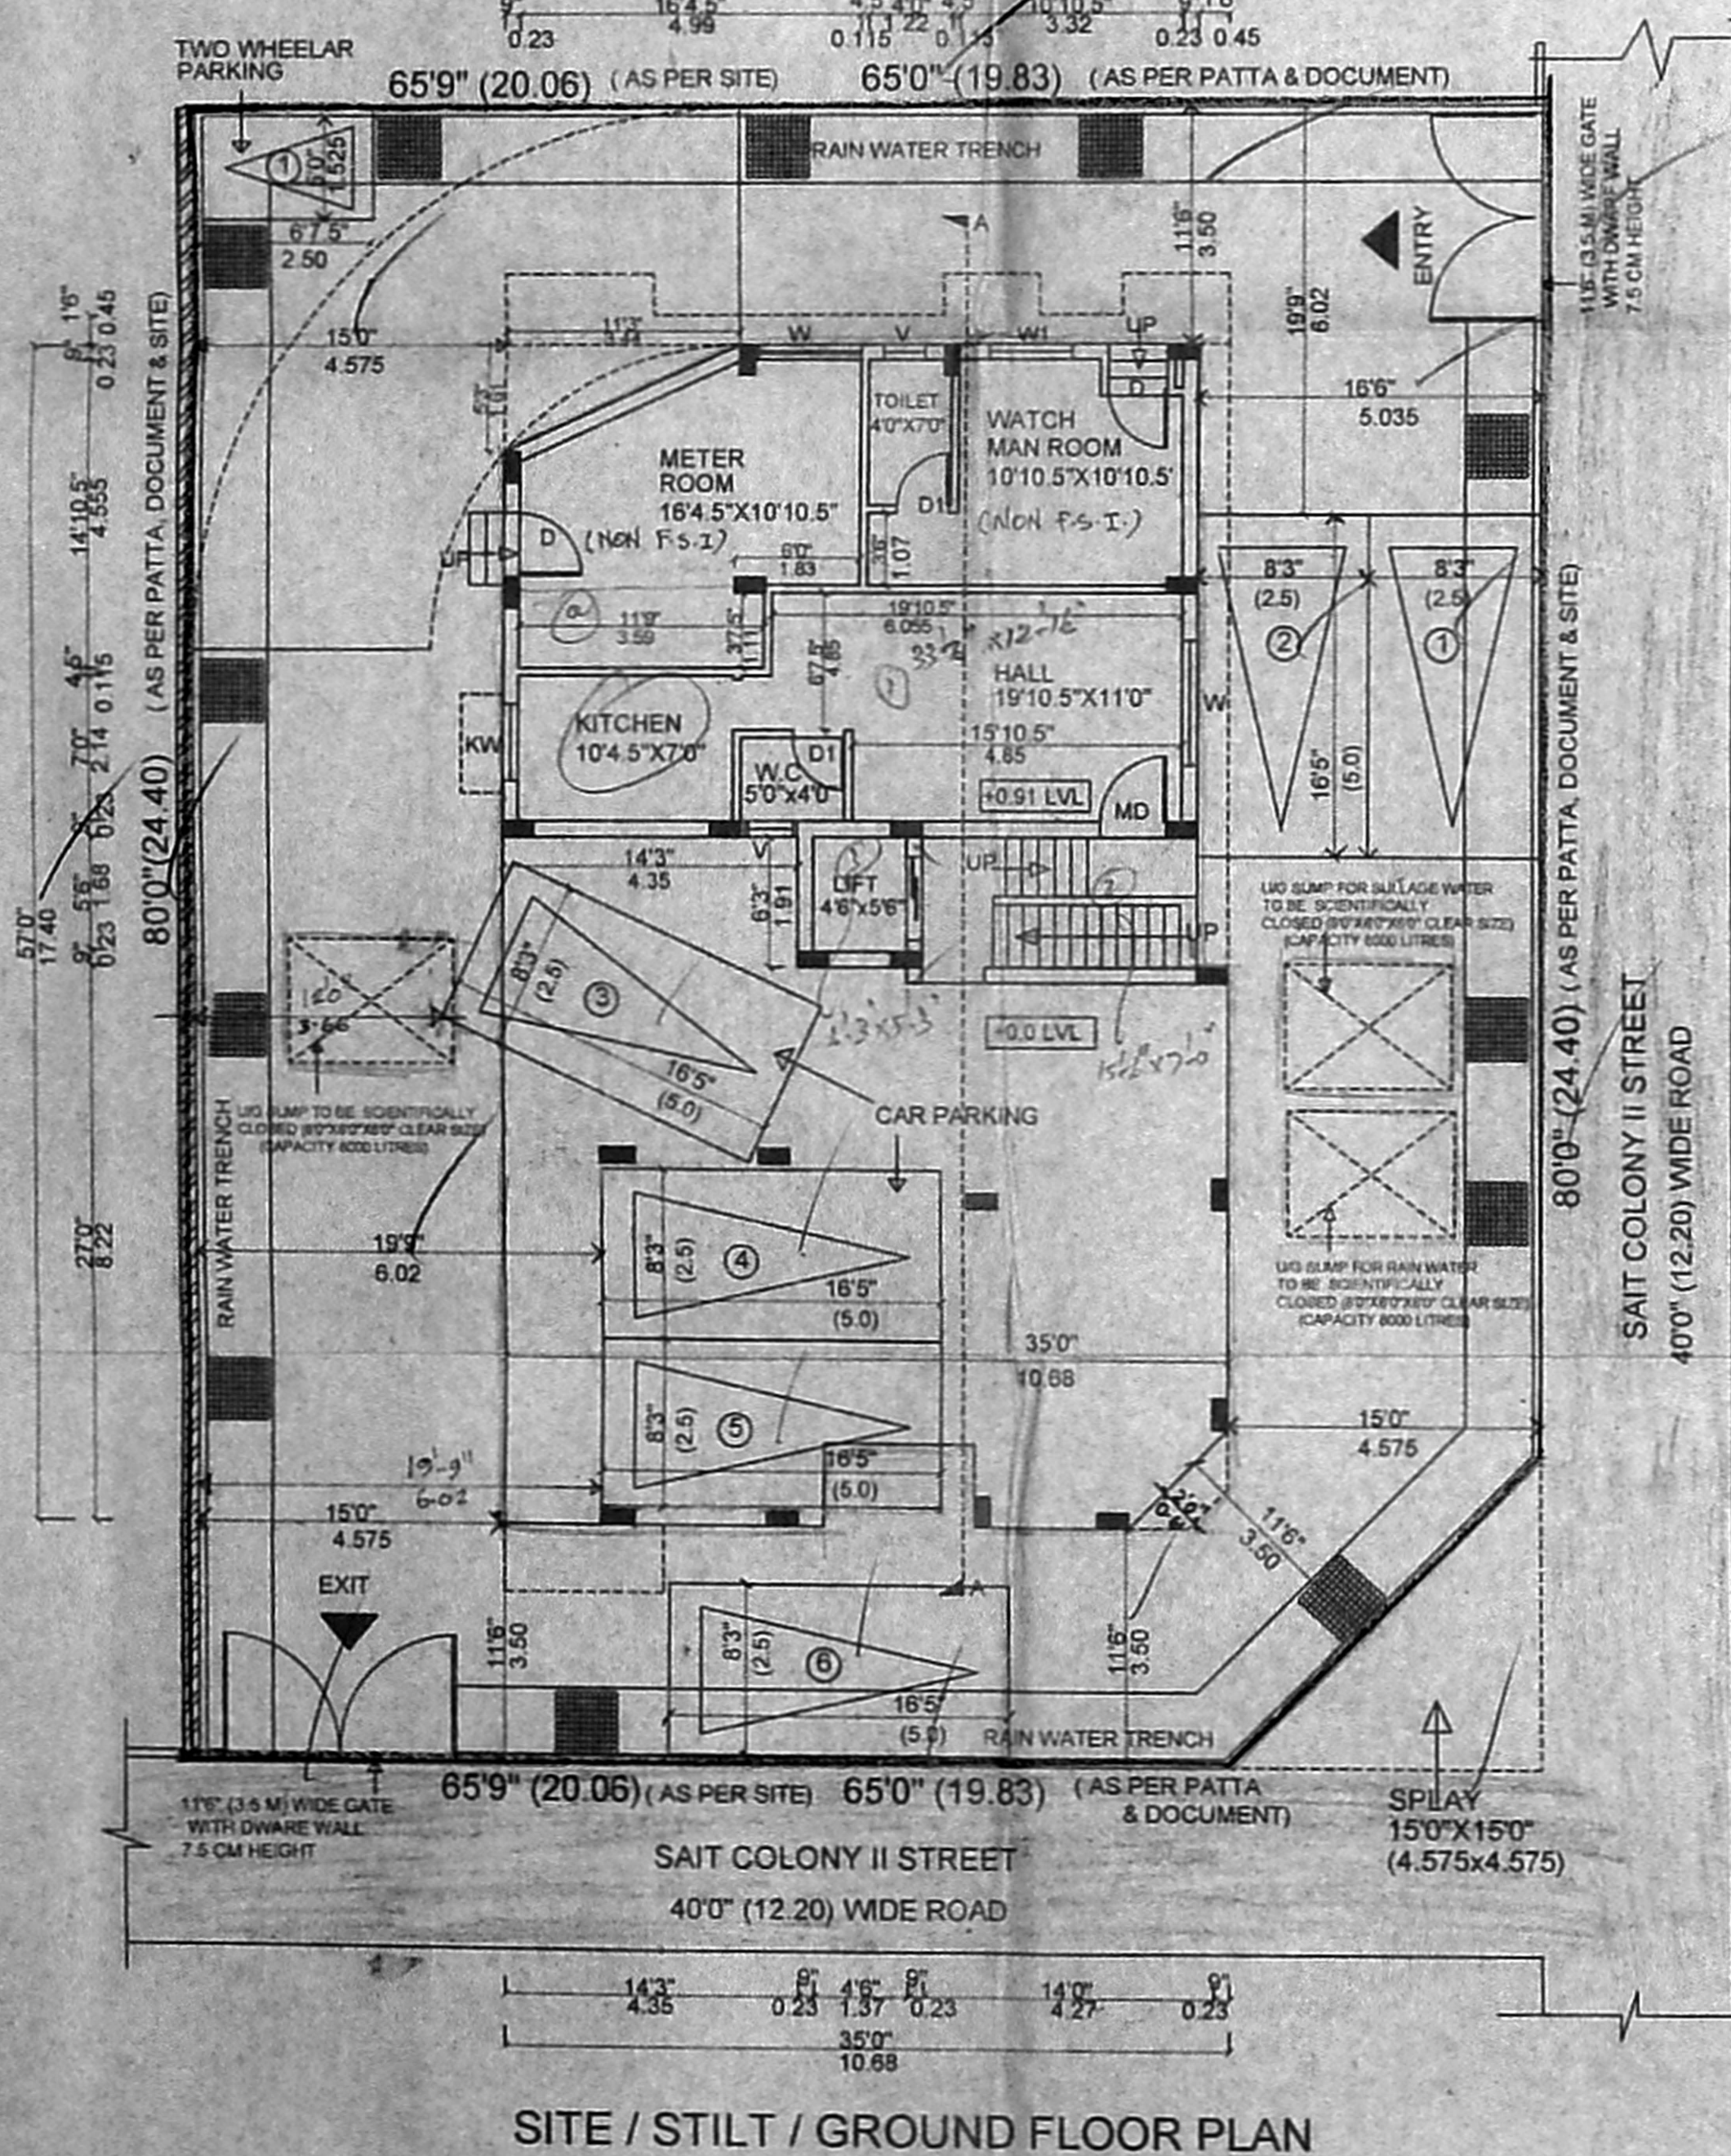


SITE / STILT / GROUND FLOOR PLAN

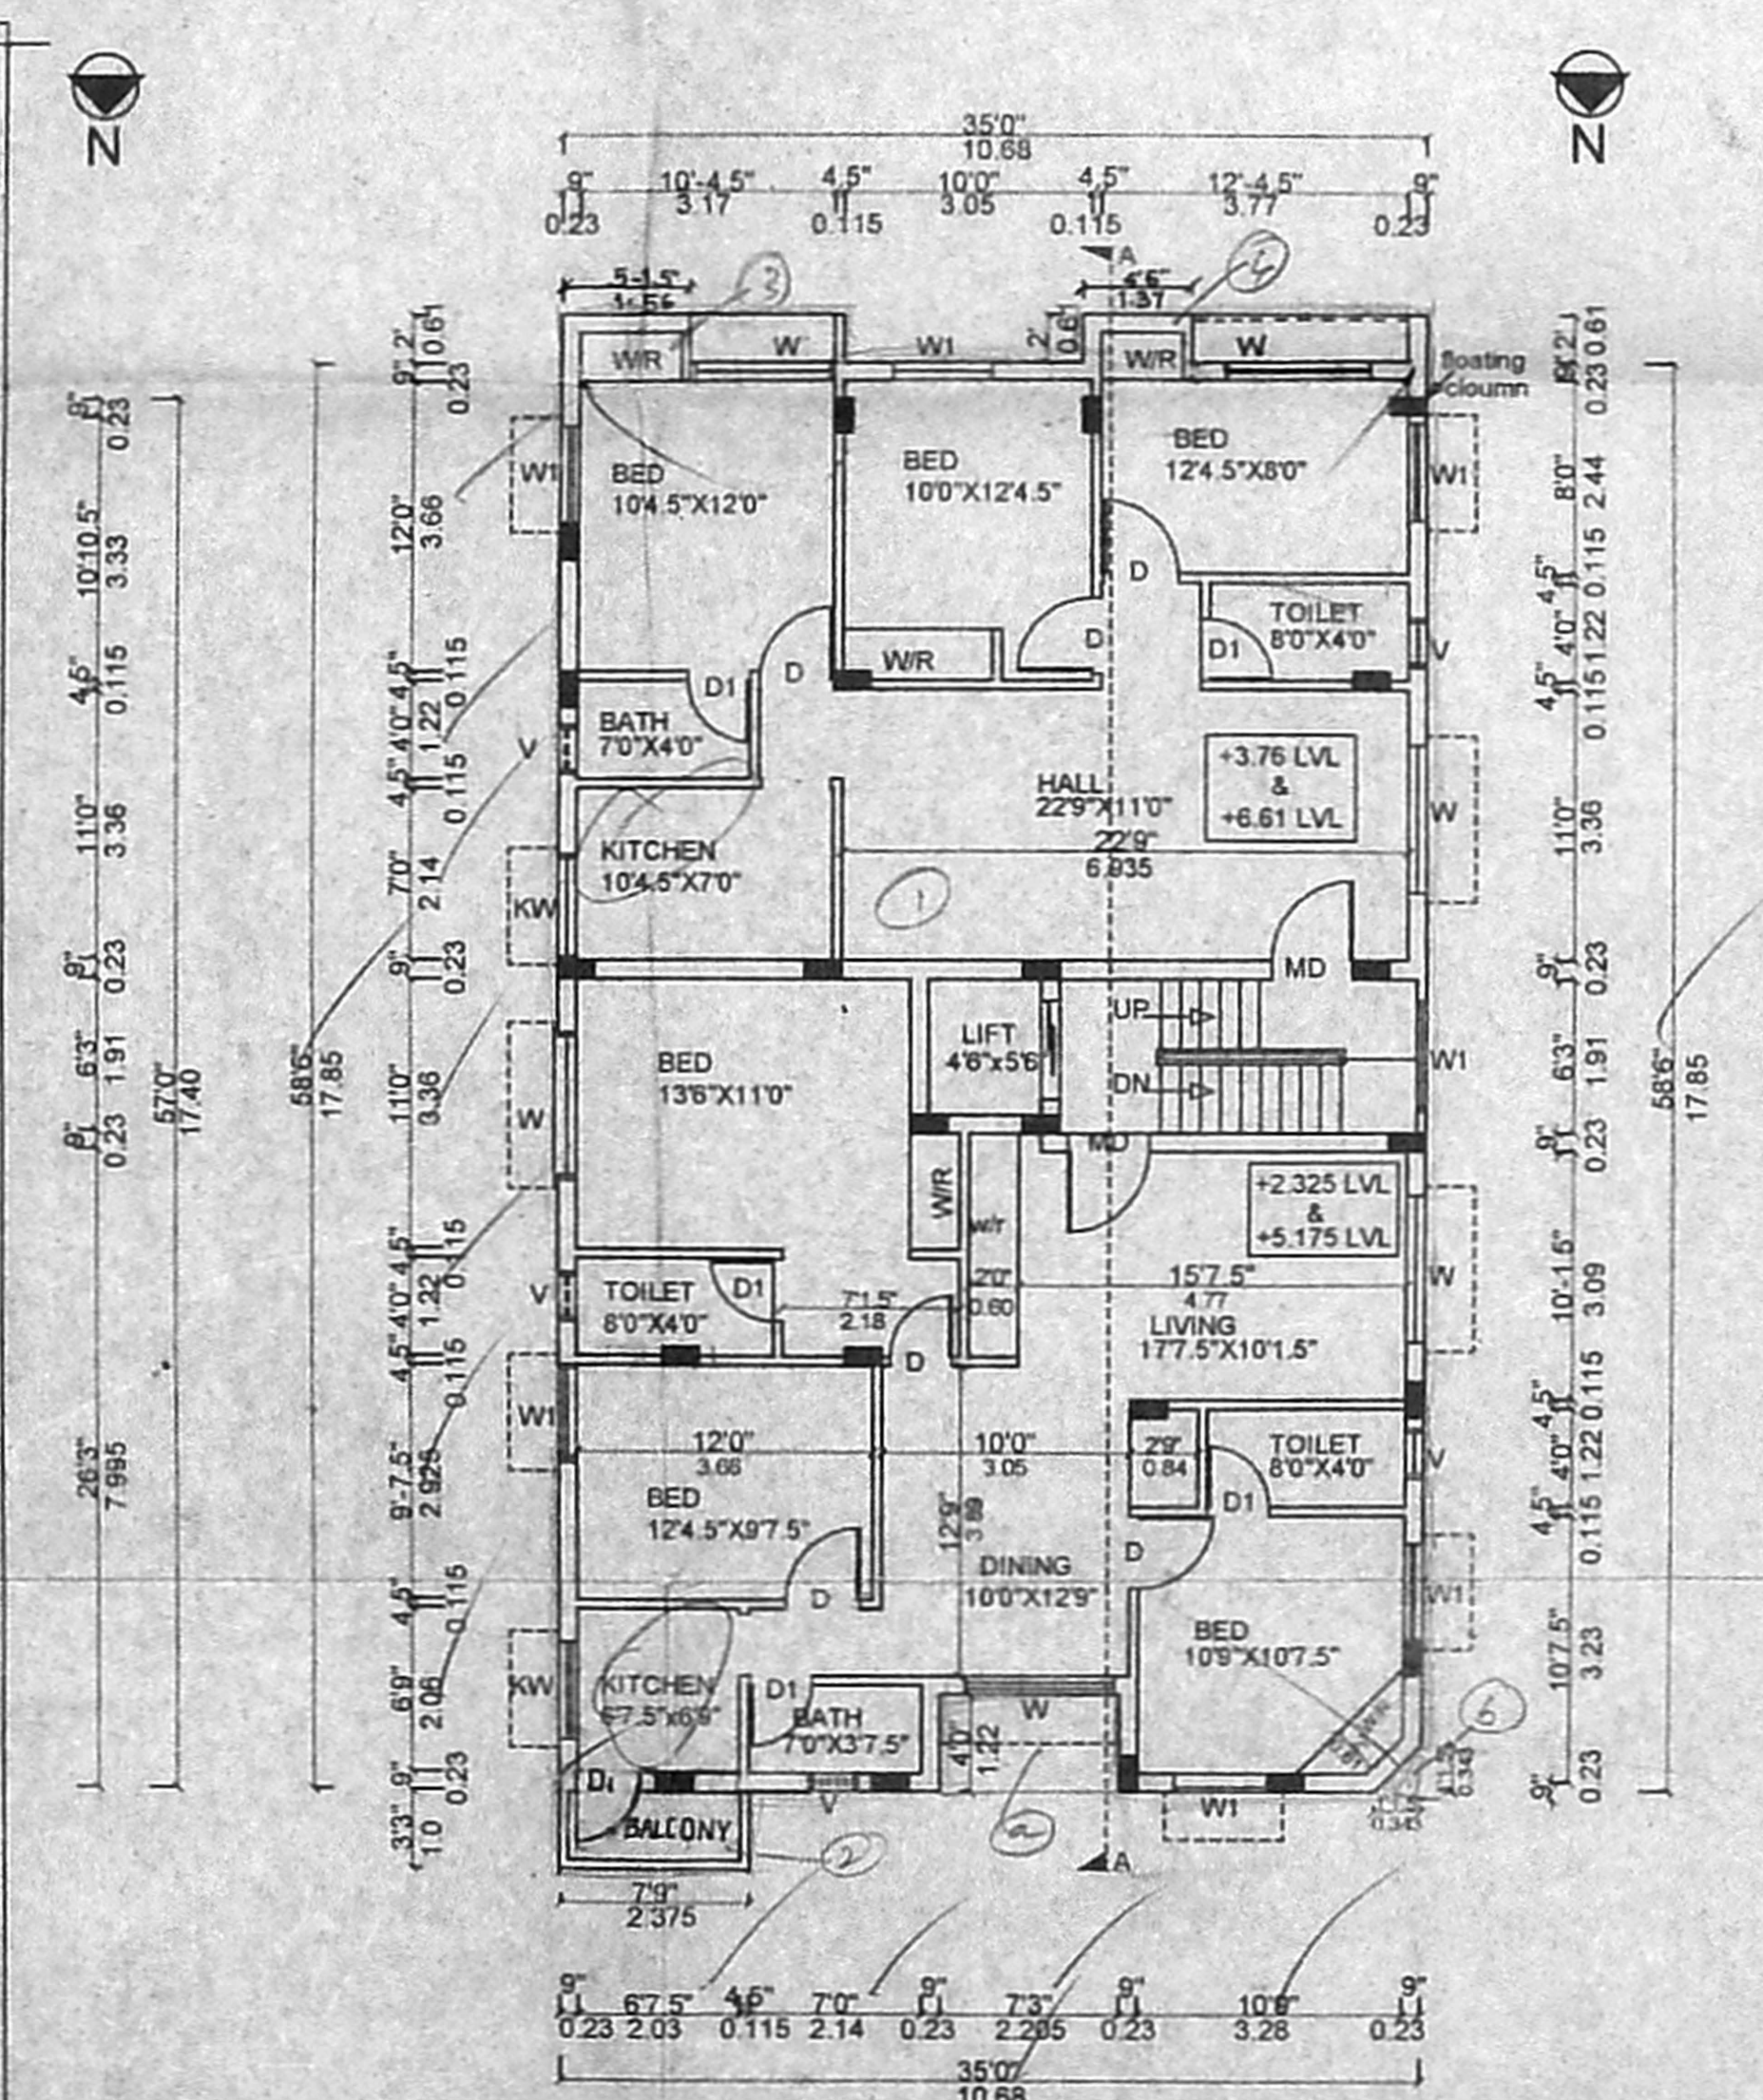


TYPICAL FLOOR PLAN  
(FIRST & SECOND FLOOR)

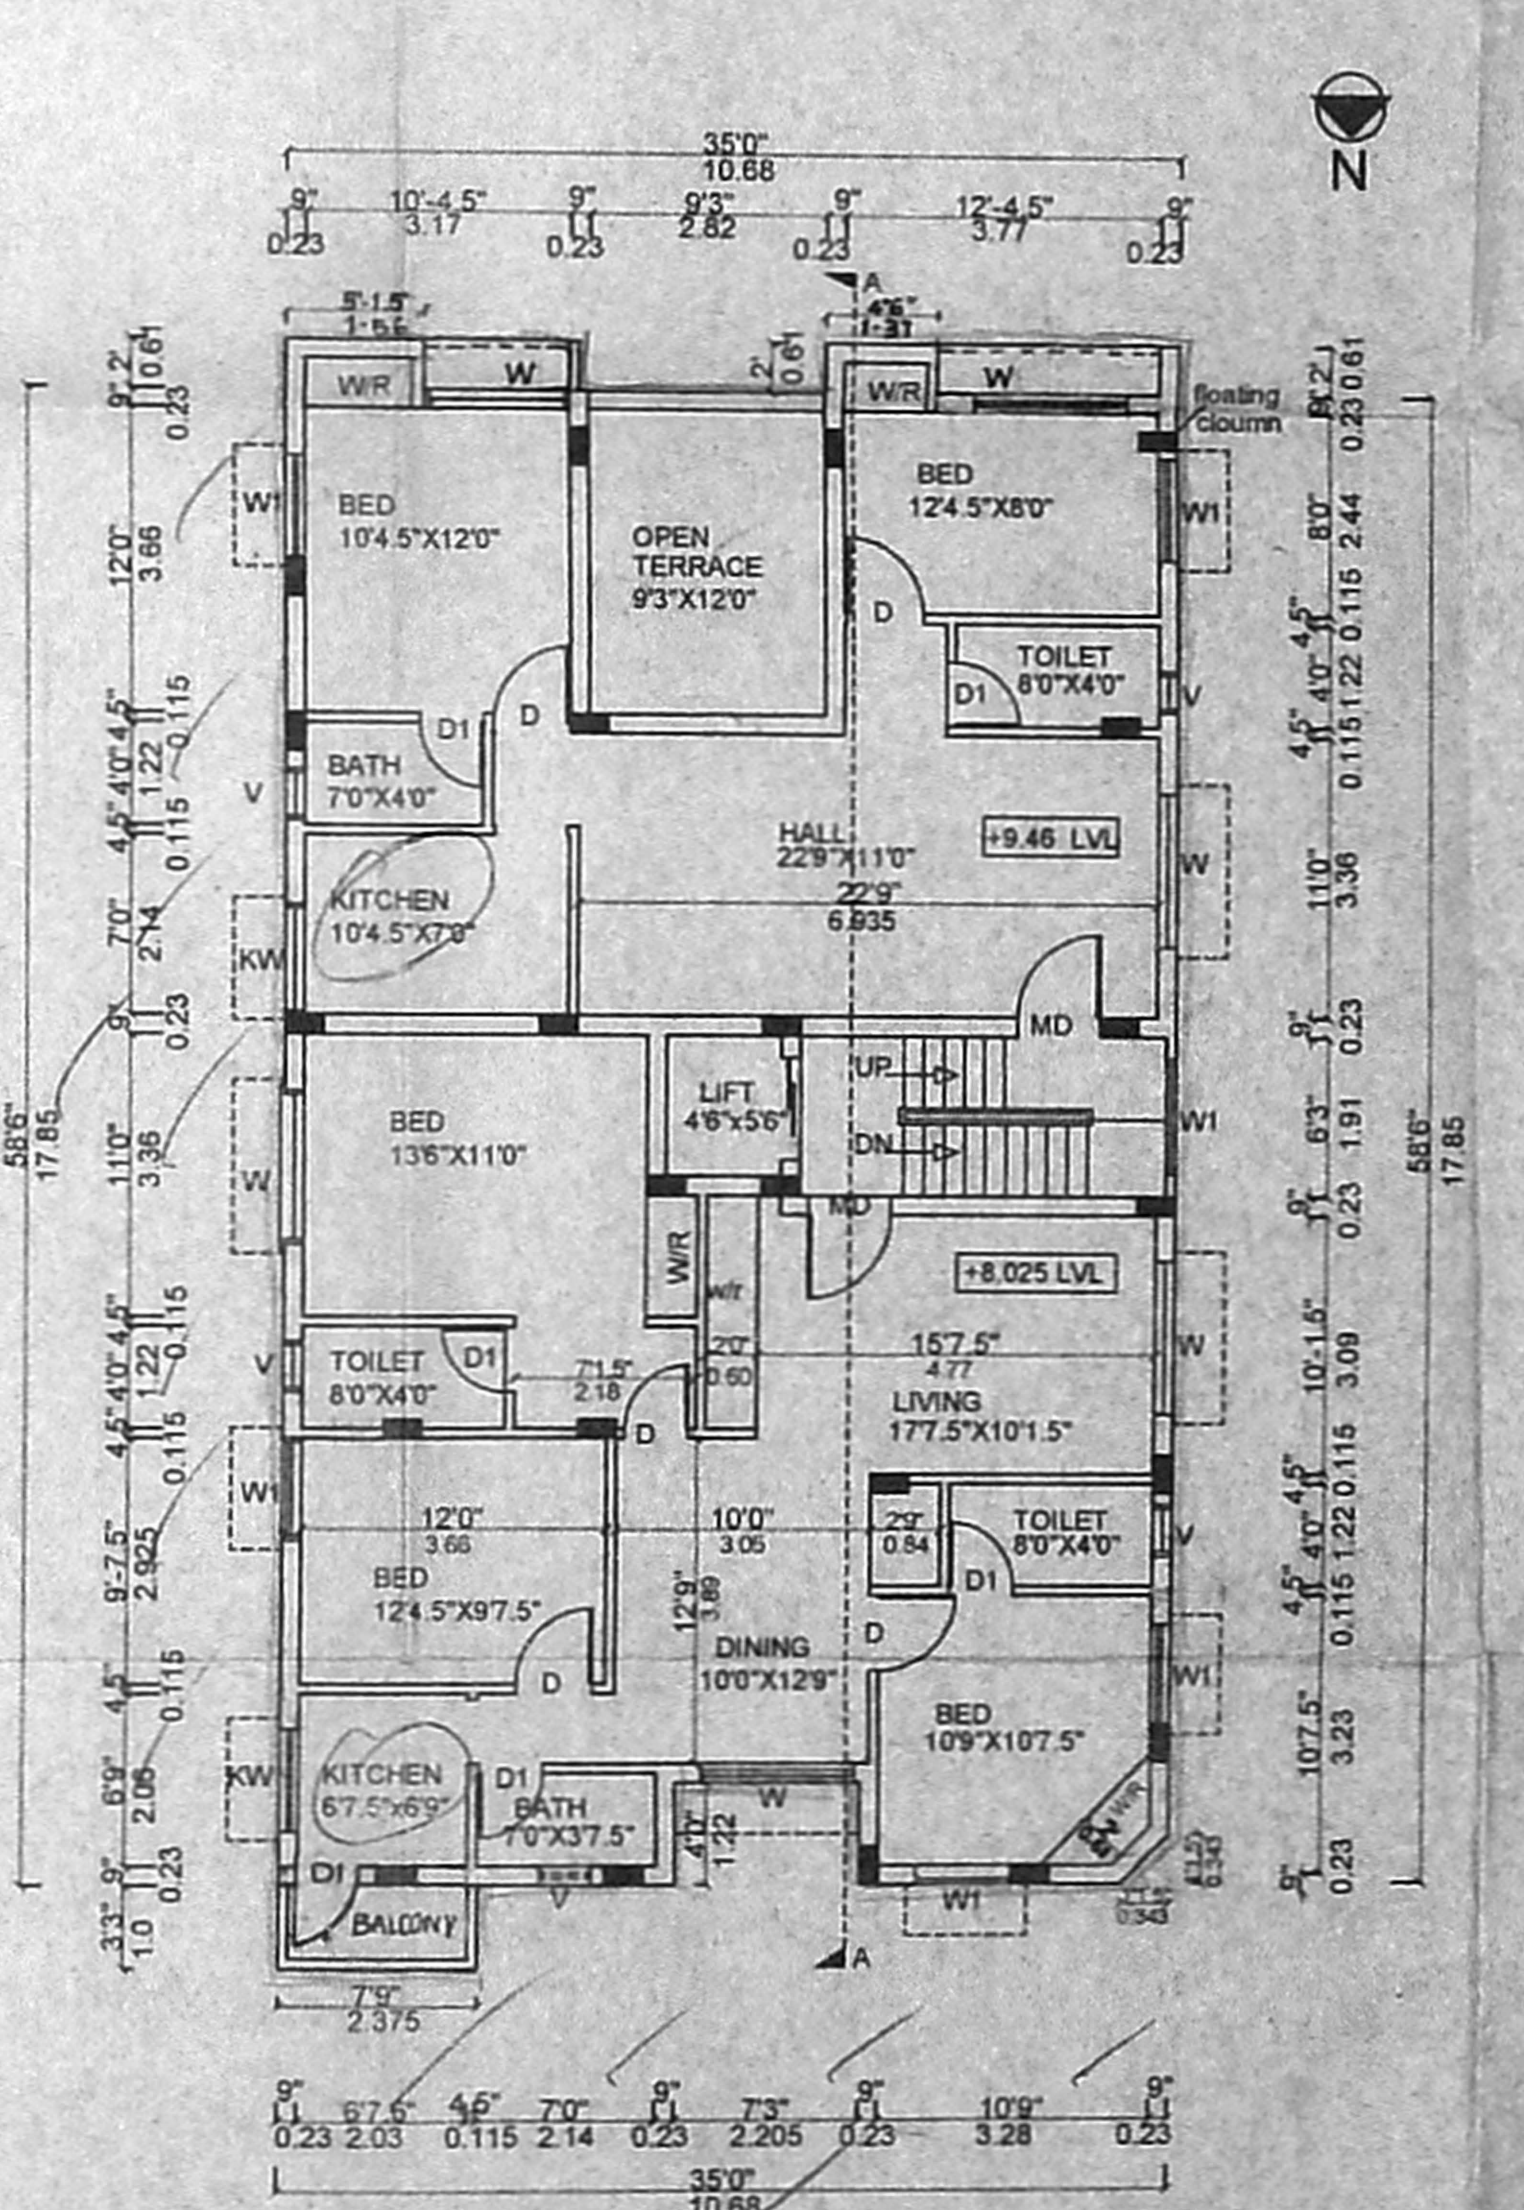


THIRD FLOOR PLAN

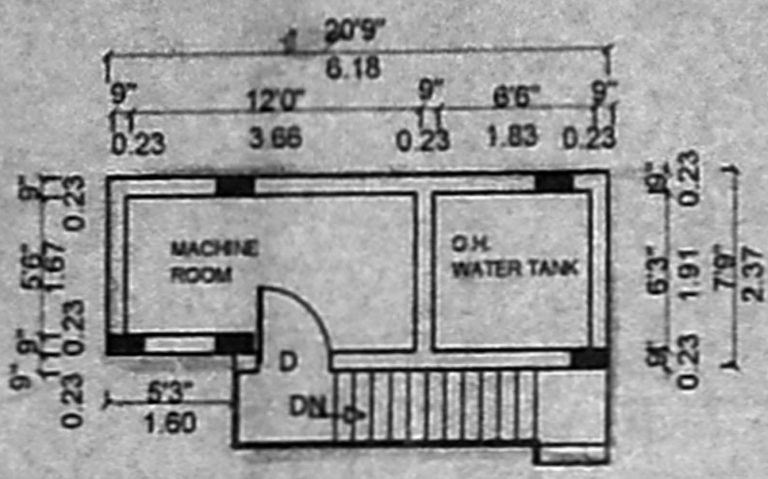


PLAN OF LIFT MACHINE ROOM & O.H. WATER TANK

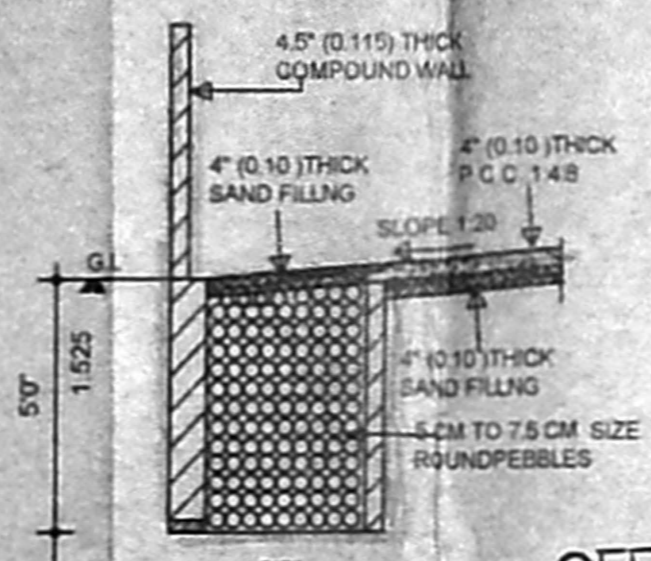


SECTION OF RAIN WATER TRENCH (SCALE= 1"=4'0")

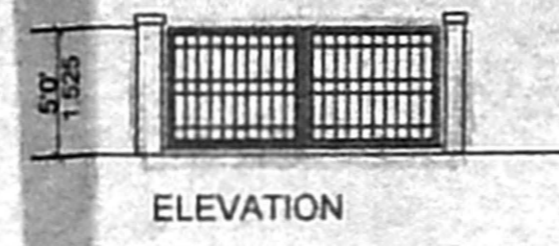


ELEVATION

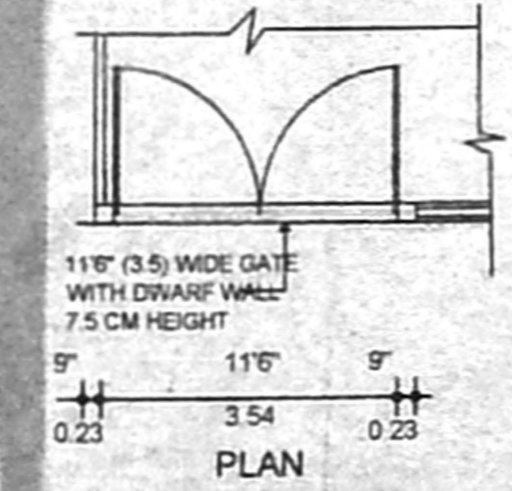


COMPOUND WALL DETAILS (SCALE= 1"=8'0")

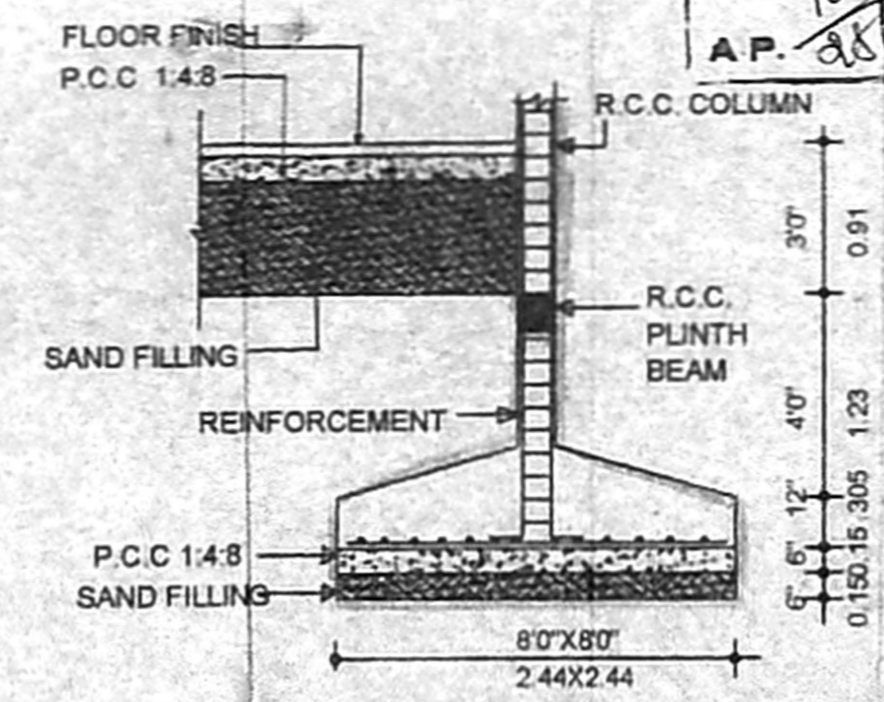


FOUNDATION DETAILS (SCALE= 1"=4'0")

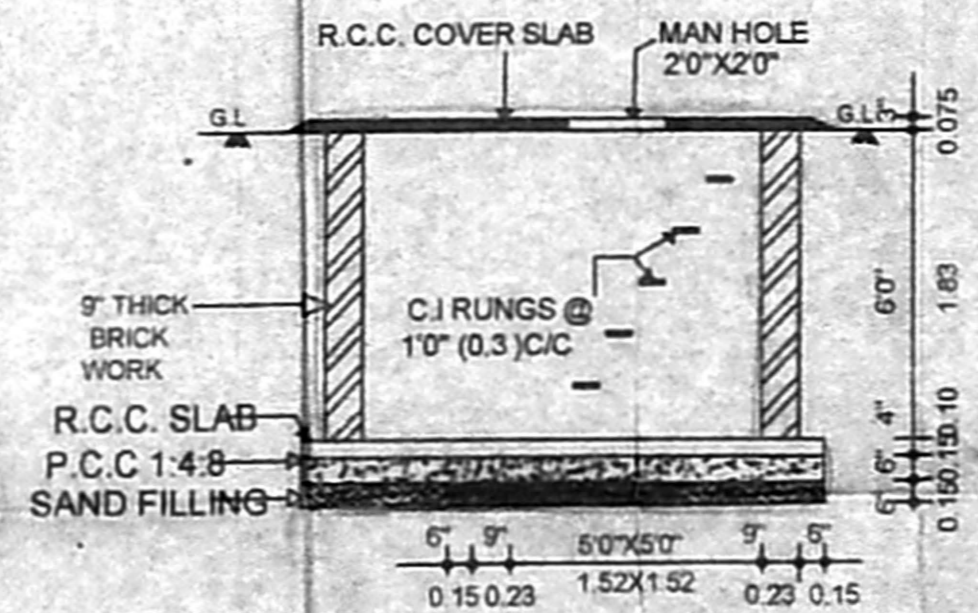


SECTION-AA

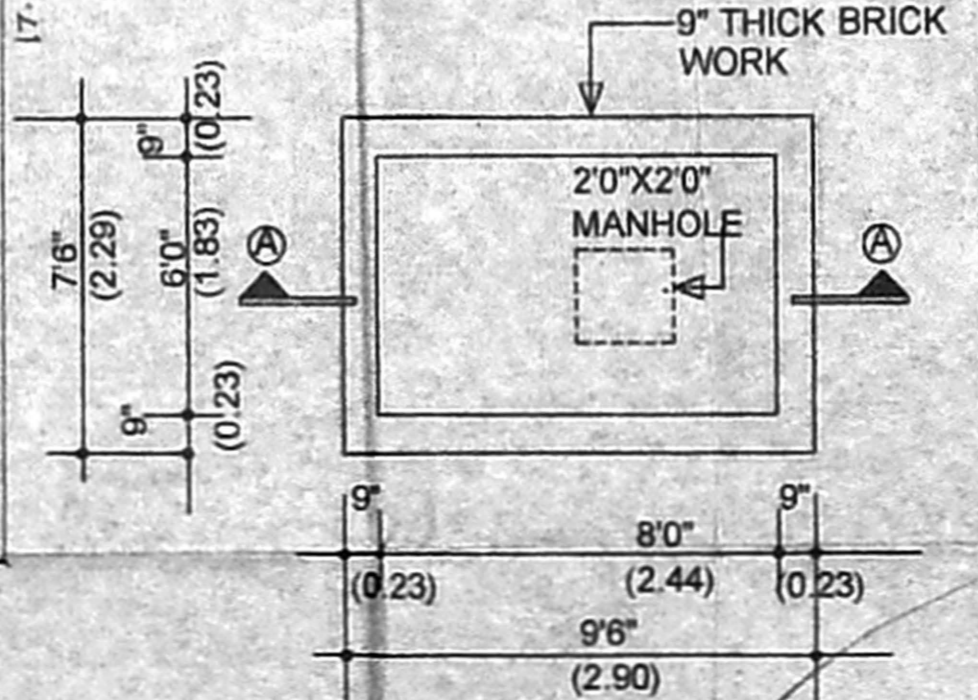

PLAN SUMP DETAILS (SCALE= 1"=4'0")

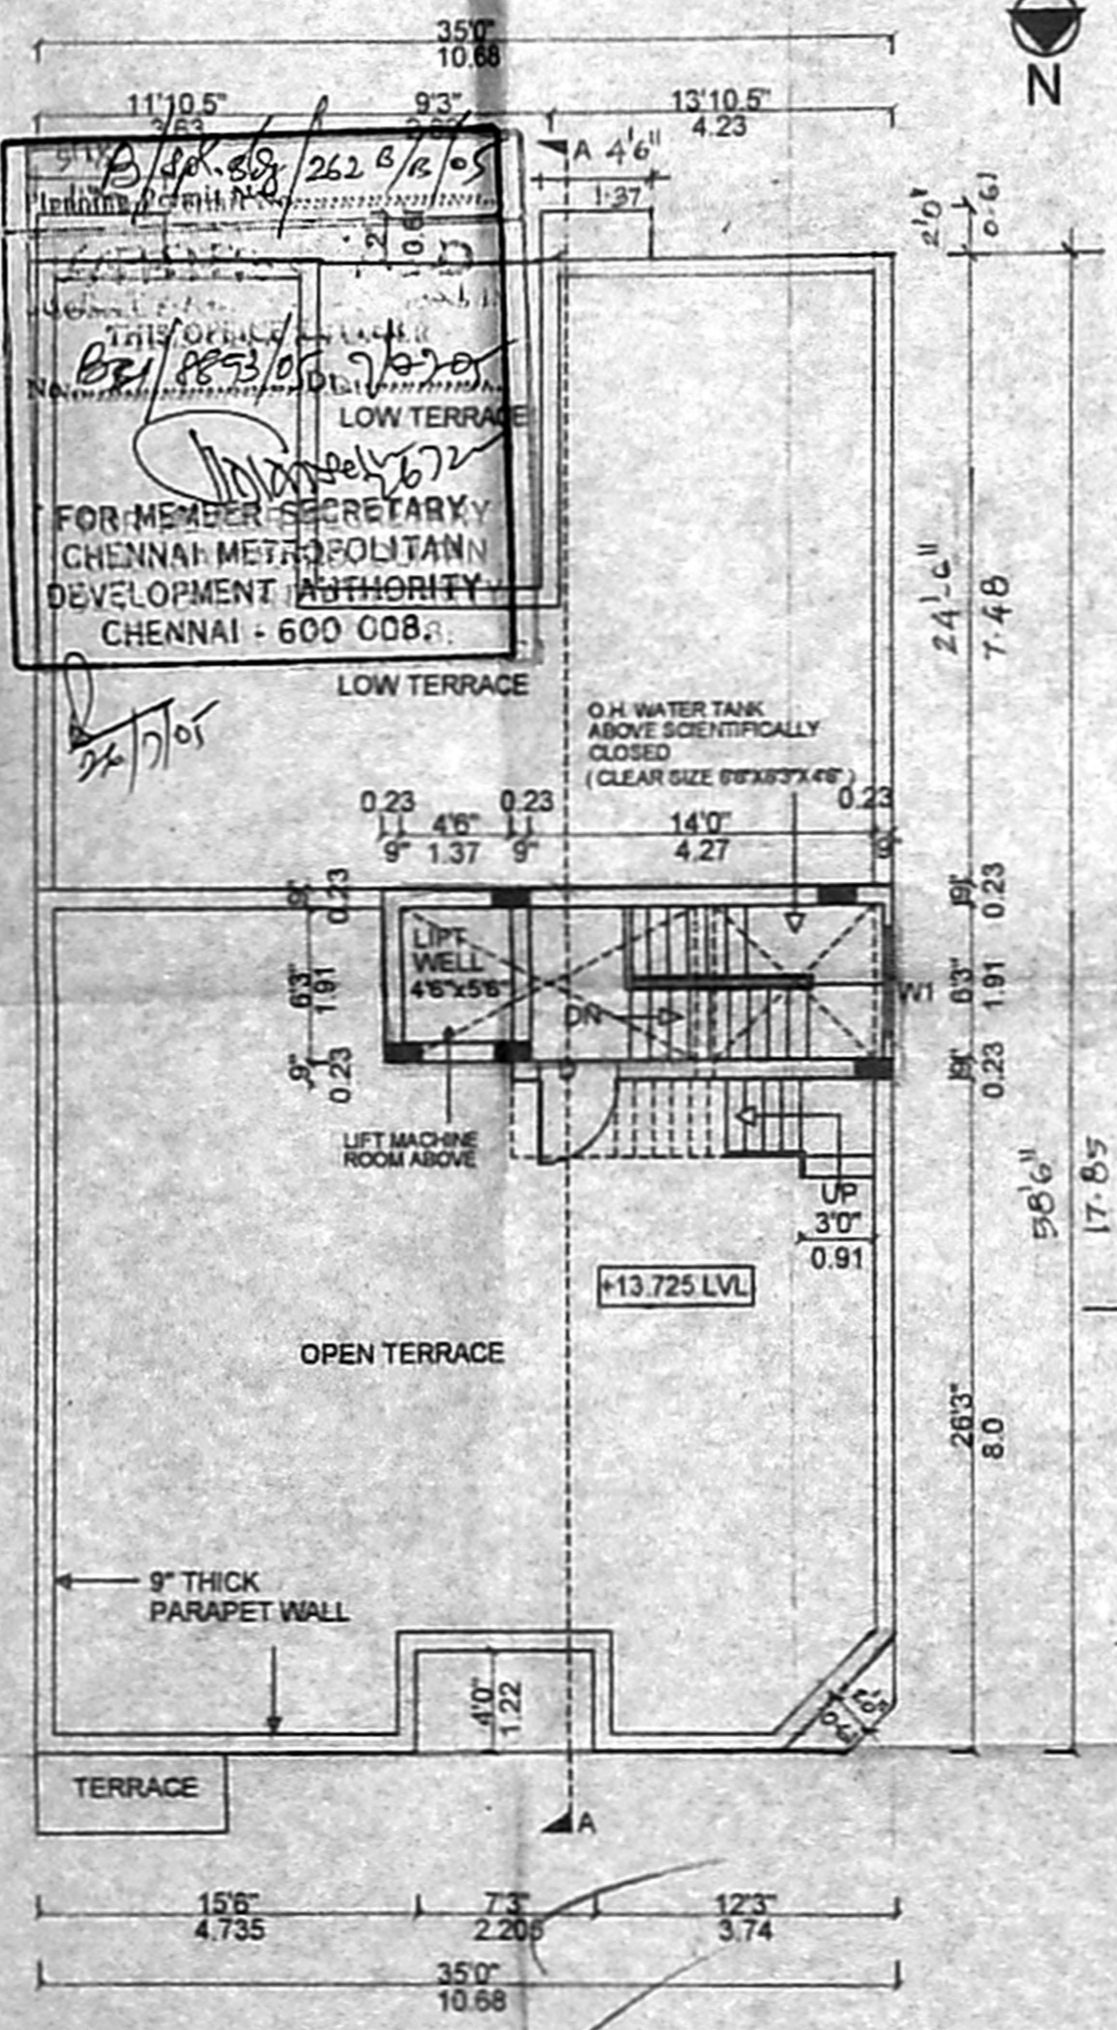

TERRACE FLOOR PLAN

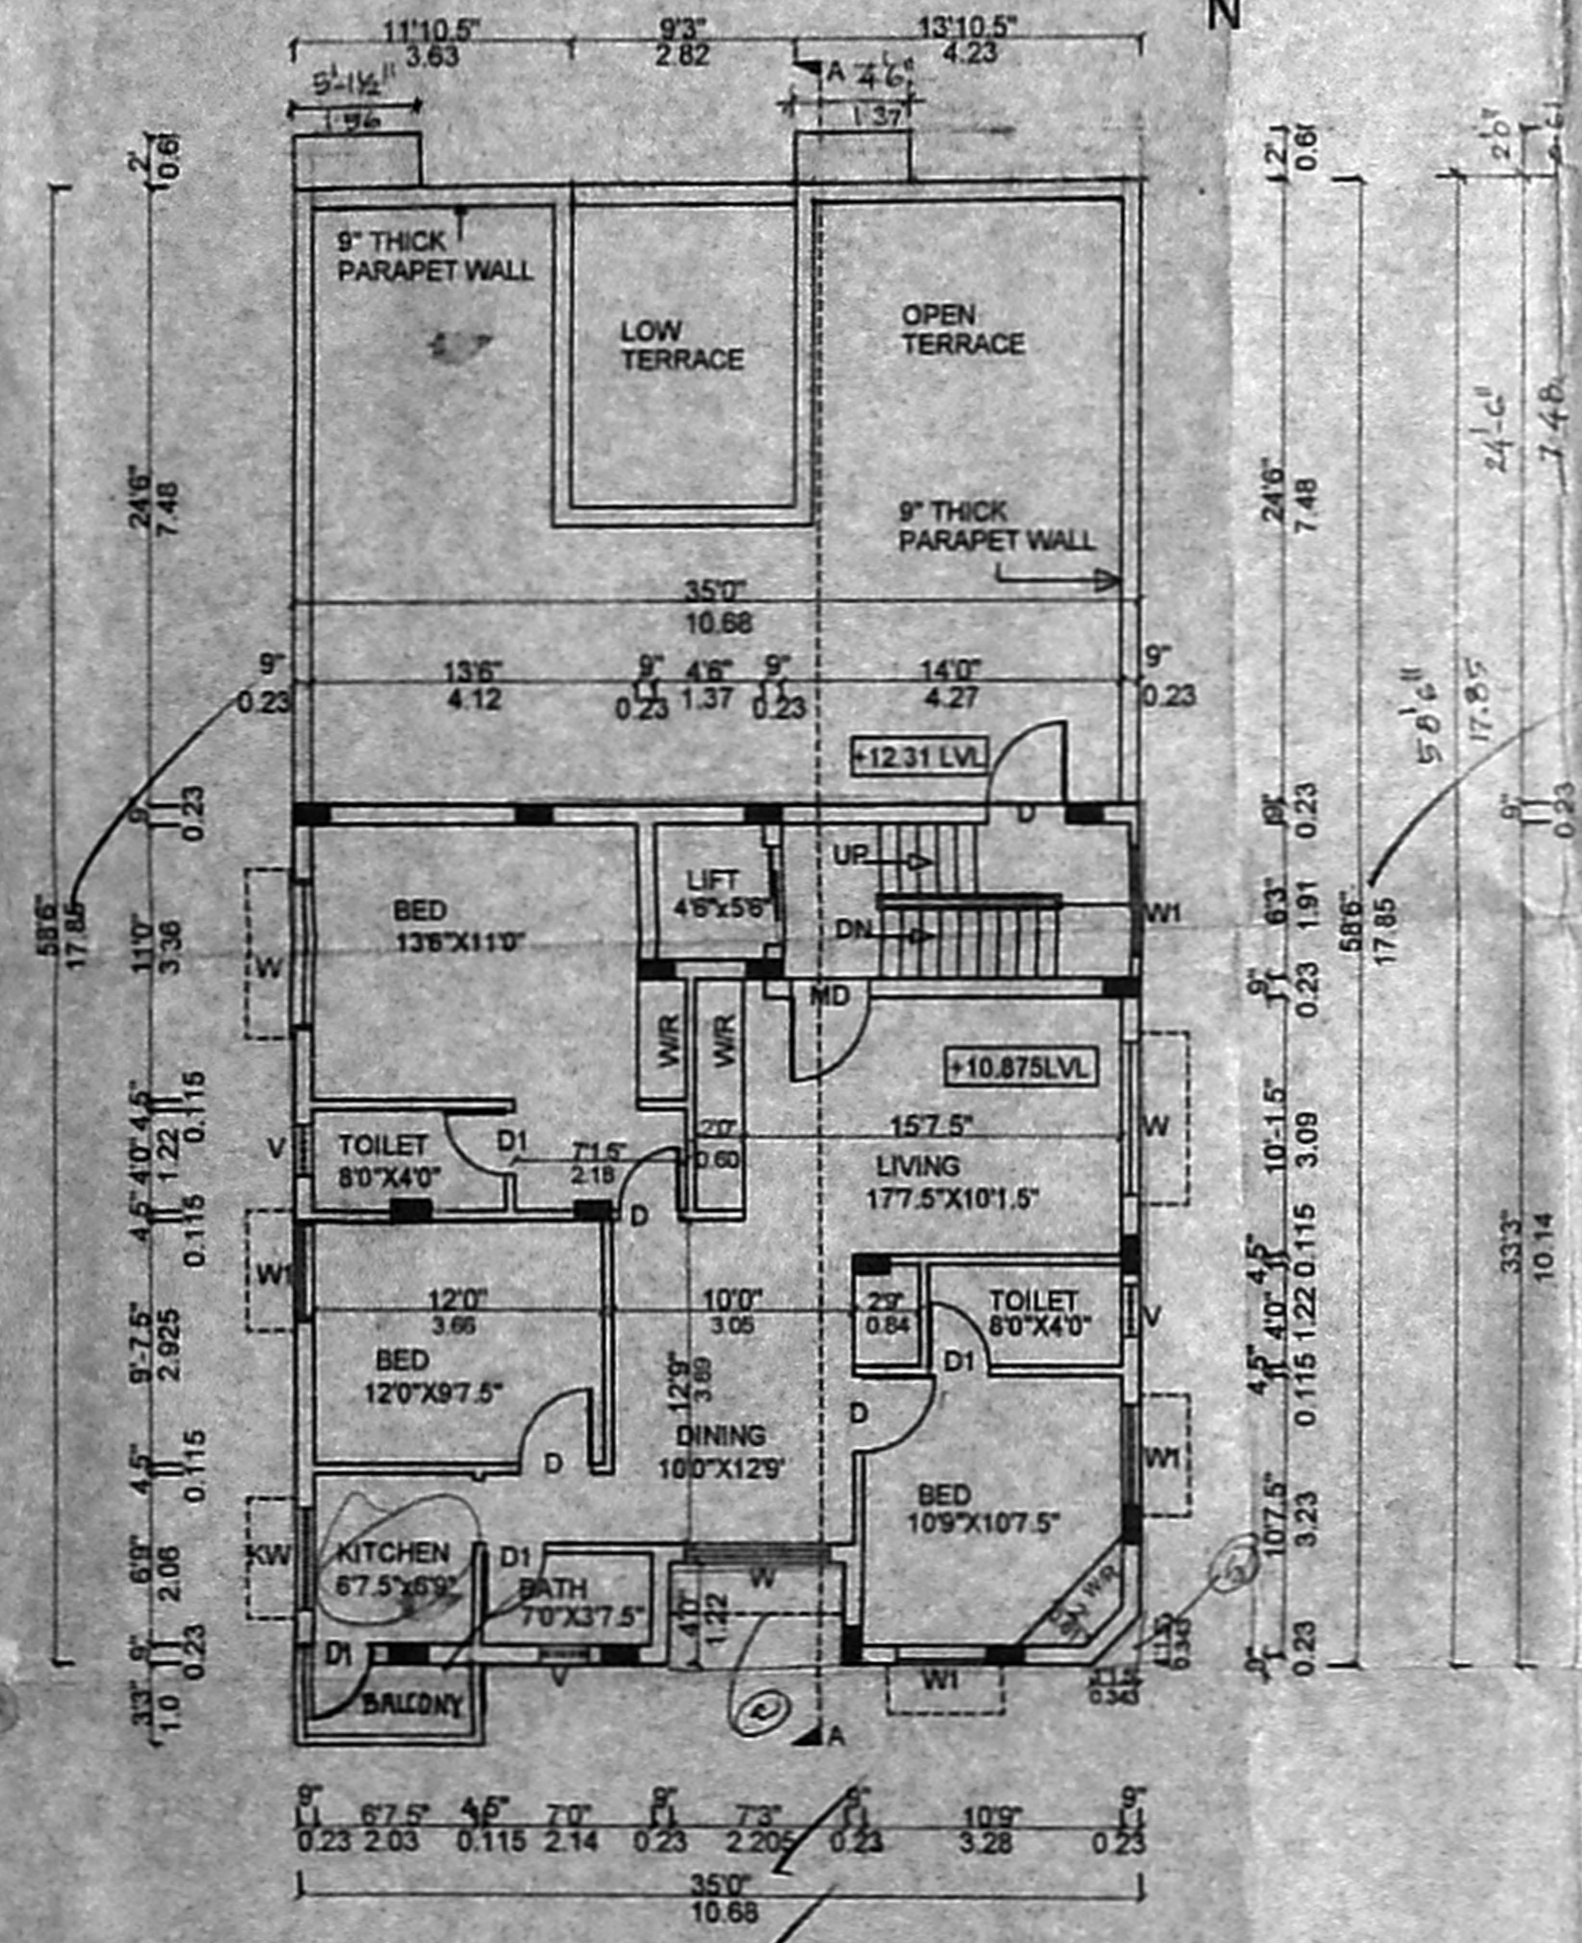

FOURTH FLOOR PLAN

SCHEDULE OF JOINERY	
Door	3'3" x 7'0" (1.0 X 2.1)
Window	3'0" x 7'0" (0.91 X 2.1)
Window	2'6" x 7'0" (0.75 X 2.1)
Window	6'0" x 4'0" (1.83 X 1.22)
Window	4'0" x 4'0" (1.22 X 1.22)
Window	4'0" x 3'0" (1.22 X 0.91)
Venilator	4'0" x 2'0" (1.22 X 0.61)

PLAN SHOWING THE PROPOSED OF RESIDENTIAL BUILDING AT DOOR NO: 58, SECOND STREET, SAIT COLONY, EGMORE, CHENNAI-08.

O.S. NO: 842, R.S. NO: 473, EGMORE VILLAGE. ZONE: 07, DIVISION: 105.

COLOUR INDEX	
	PROPOSED
	ROAD
	BOUNDARY

SCALE: 1"=8'0" (1:100) & 1"=4'0" (1:50)  
ALL DIMENSIONS ARE IN FEET AND INCHES & METRES

SIGNATURE OF THE OWNER

*[Signature]*

SIGNATURE OF THE LICENSED SURVEYOR

*[Signature]*

G. DEIVASIGAMANI, D.C.  
CLASS-I, LICENSED SURVEYOR No. 648  
RTD, CH. F. D. MAN  
MIN. OF DEFENCE.  
CORPORATION  
195, PAPER MILLS ROAD  
PERAVALLUR, CHENNAI-600 016