



OFFICE COPY

Planning Permit No. 15/28/201/283/300


APPROVED
SUBJECT TO THE CONDITIONS IN
THIS OFFICE LETTER
Dated 13/09/05
FOR MEMBER SECRETARY
CHENNAI METROPOLITAN
DEVELOPMENT AUTHORITY
CHENNAI - 600 008

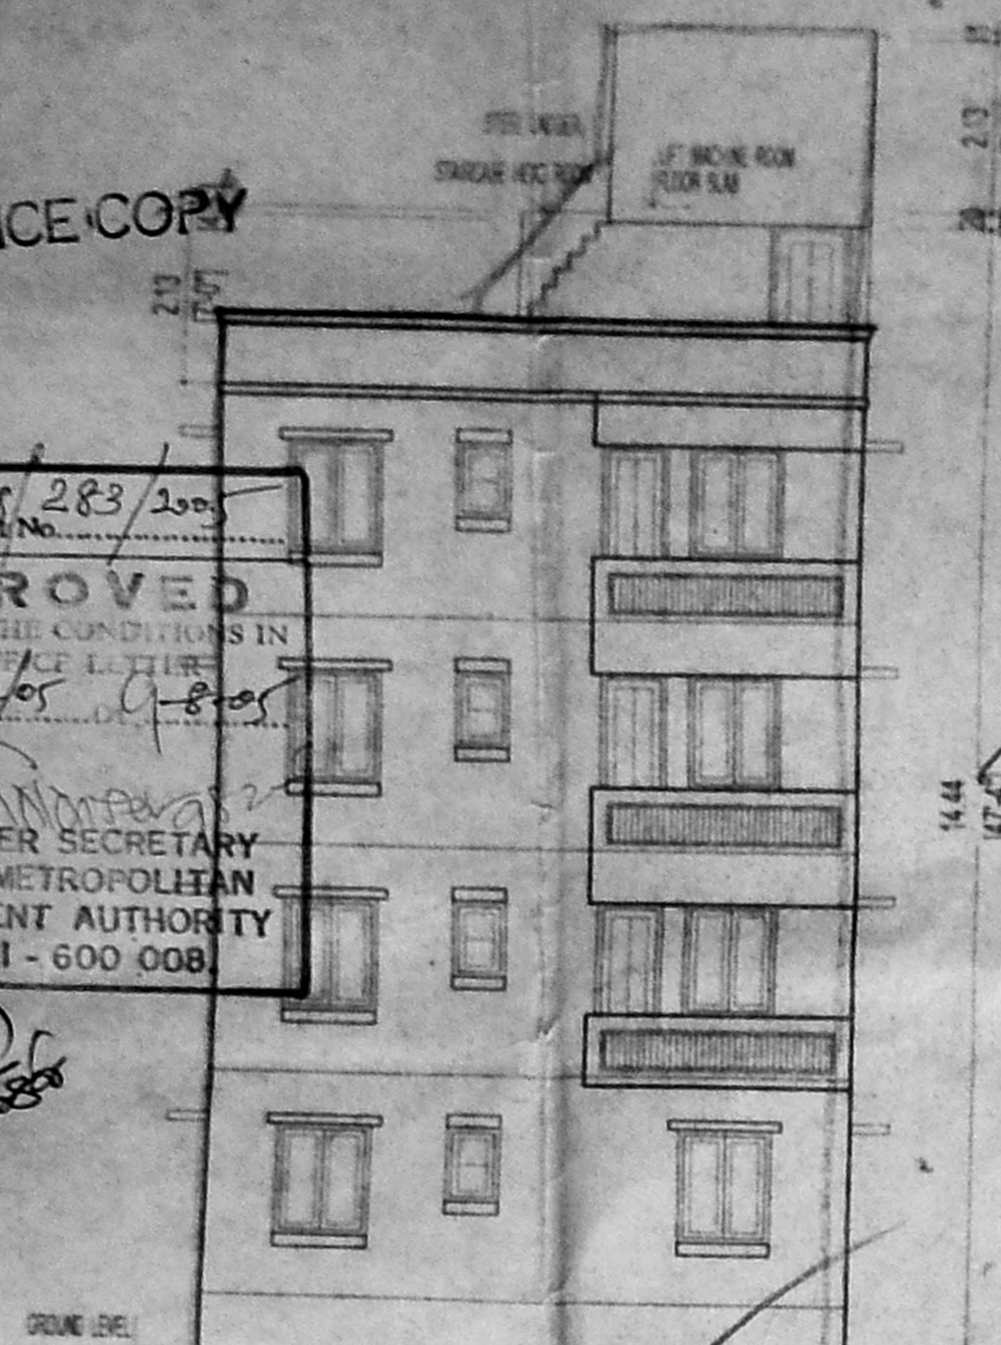


FRONT ELEVATION

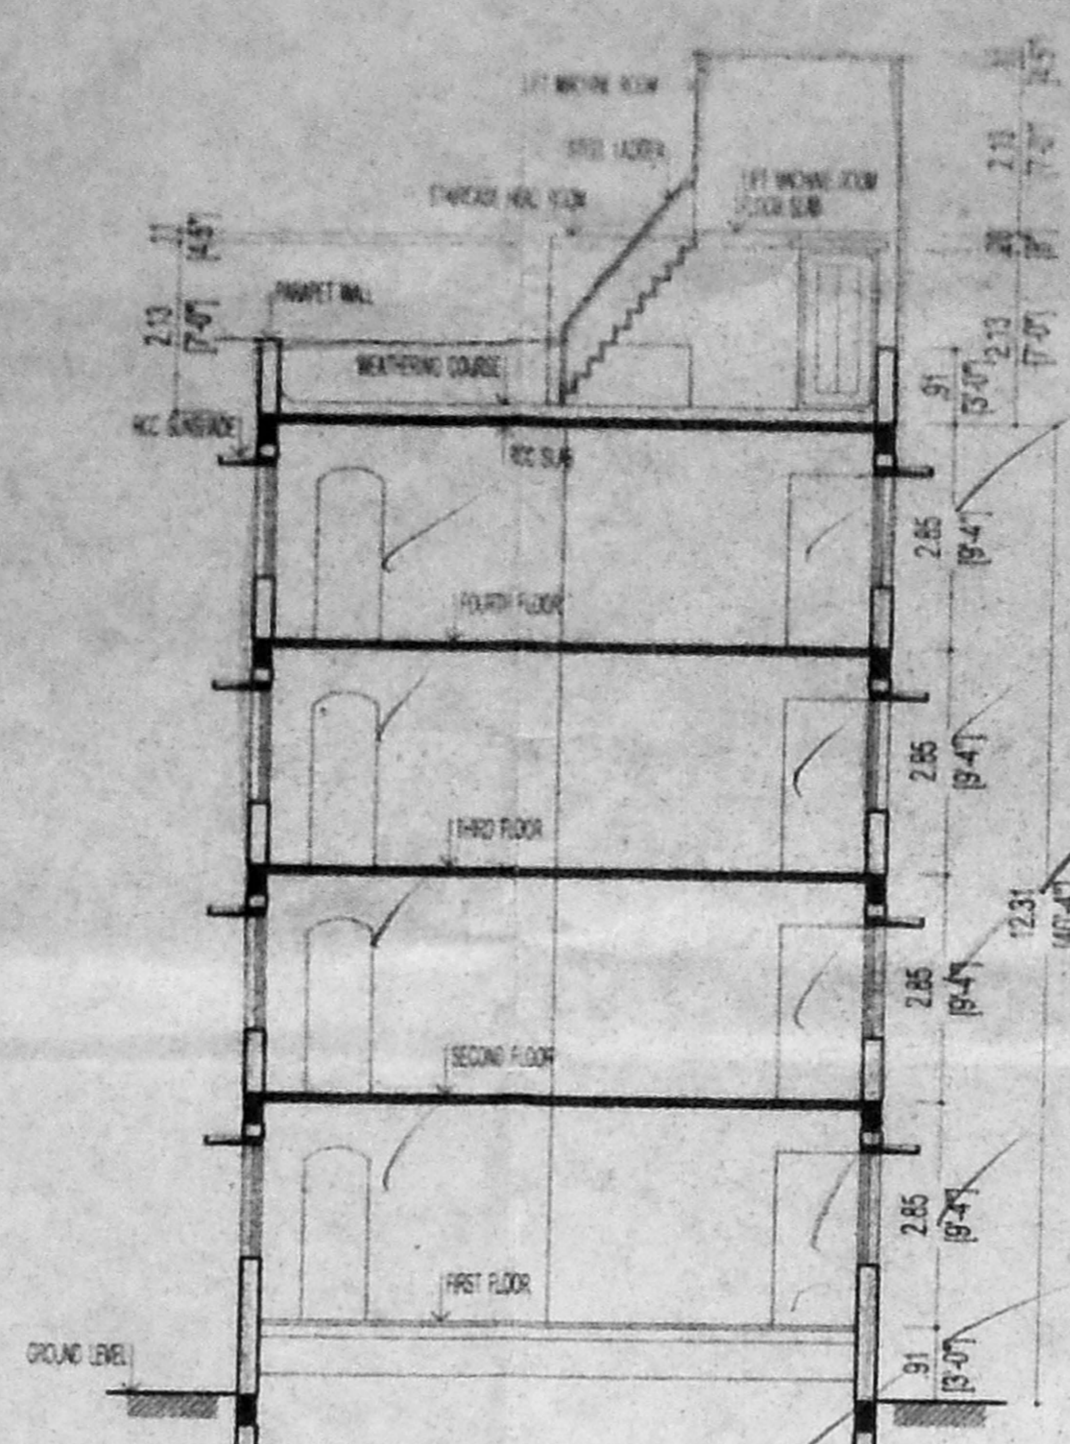


SECTION ON 'A-A'

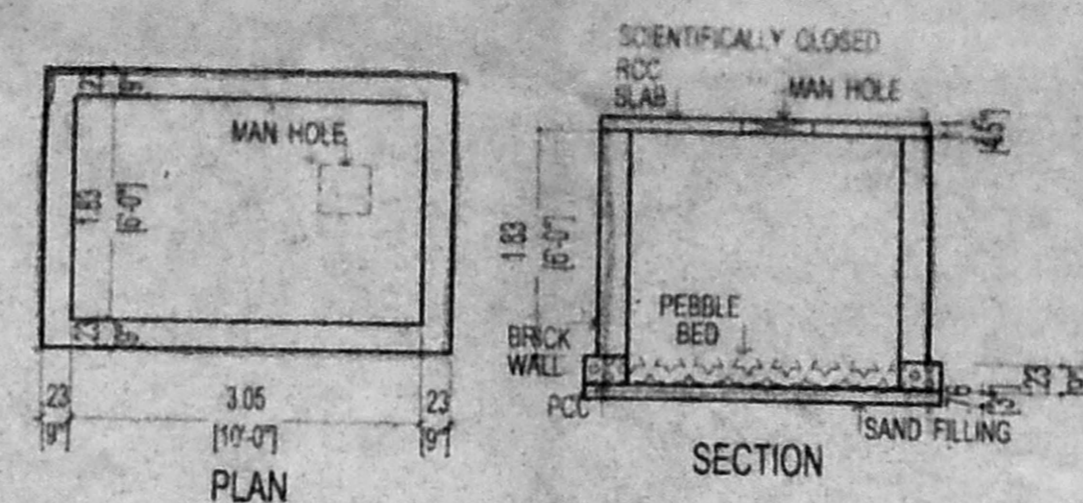


DETAIL OF COLLECTION SUMP RAIN WATER
HARVESTING OF ROOF TOP RAIN WATER

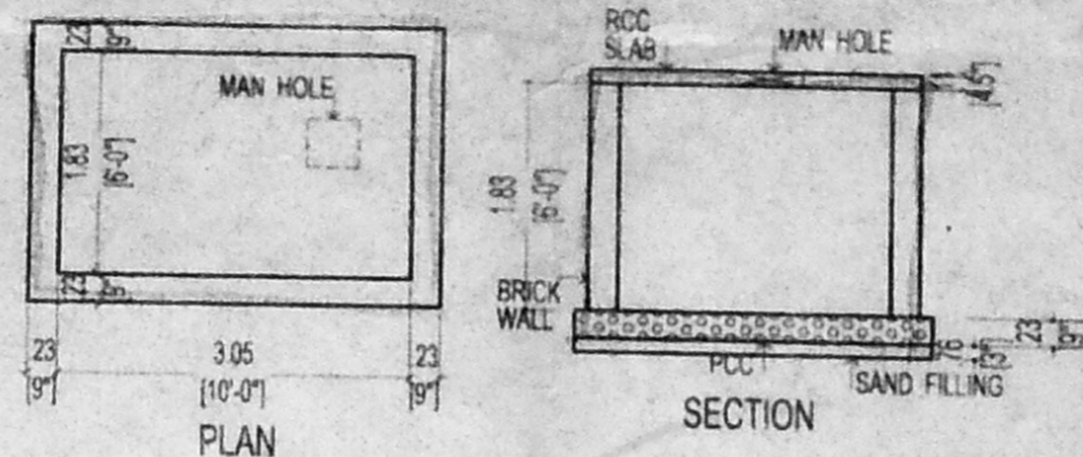

DETAIL OF COLLECTION SUMP FOR STORING THE RECYCLED
SULLAGE WATER FOR RE USE OF FLUSHING TOILETS

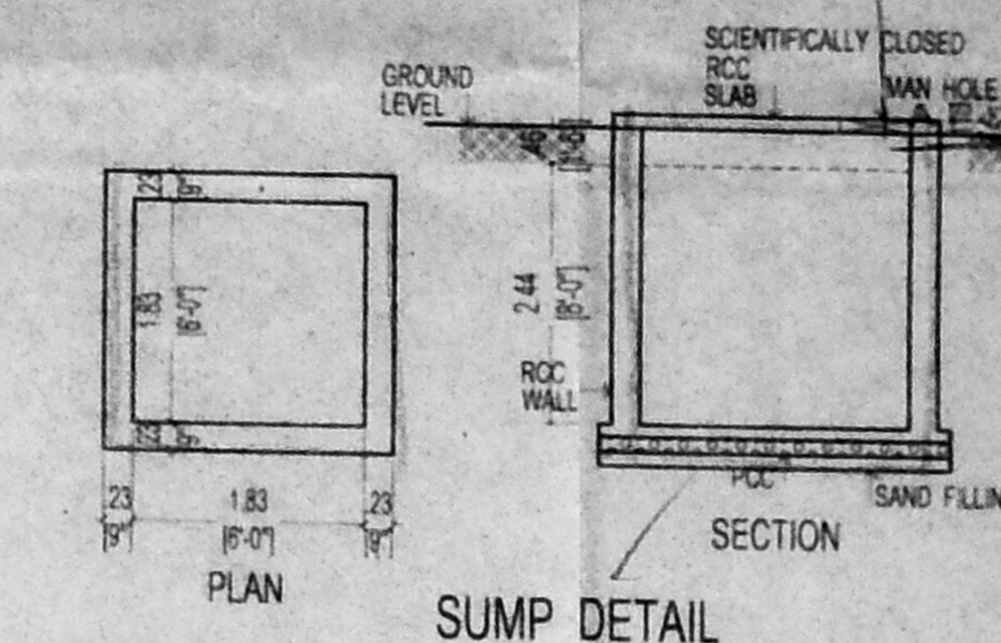


SUMP DETAIL

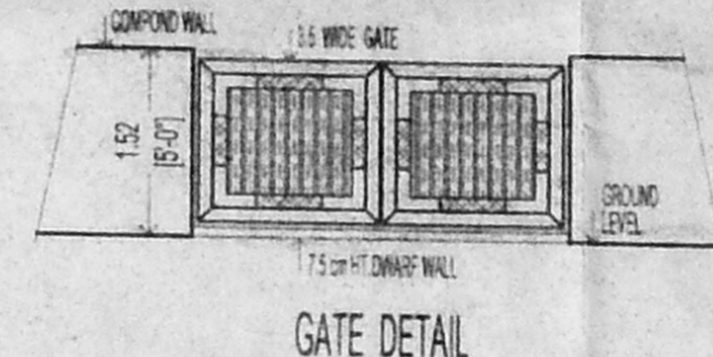

GATE DETAIL




DWARF WALL DETAIL

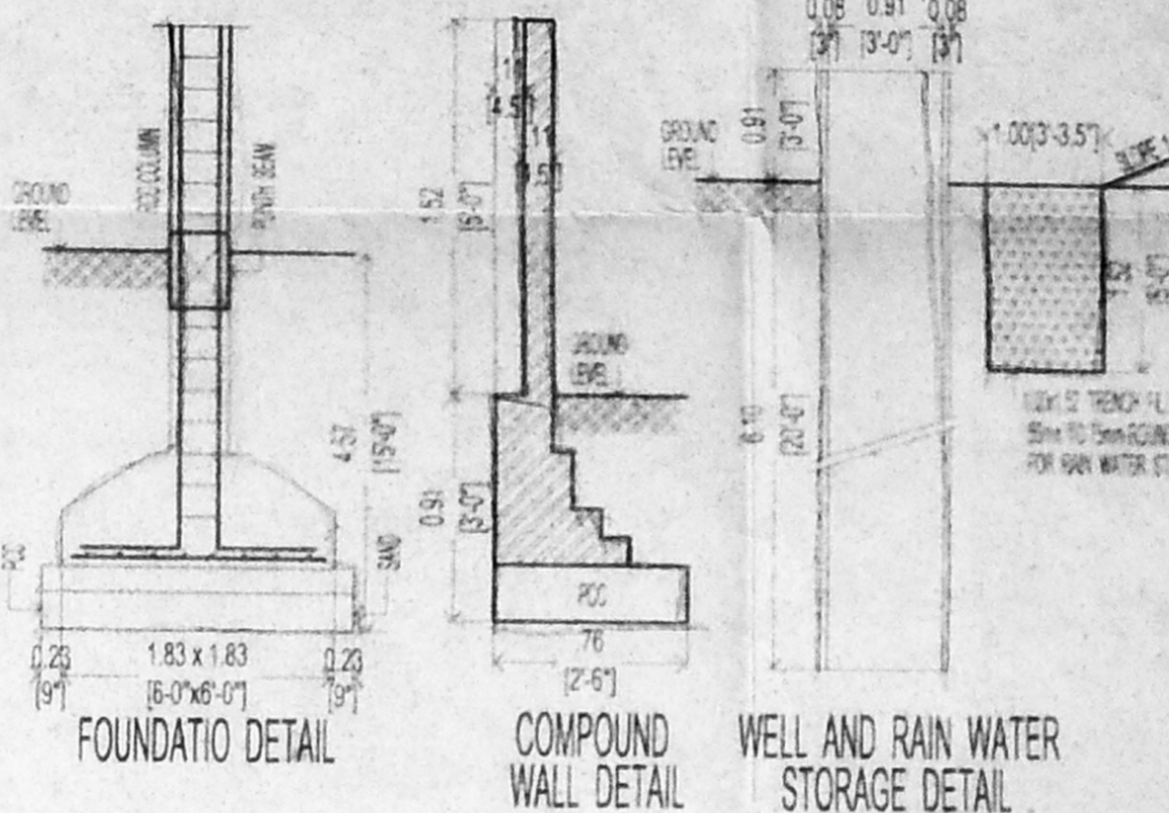


FOUNDATIO DETAIL

COMPOUND WALL DETAIL


WELL AND RAIN WATER STORAGE DETAIL

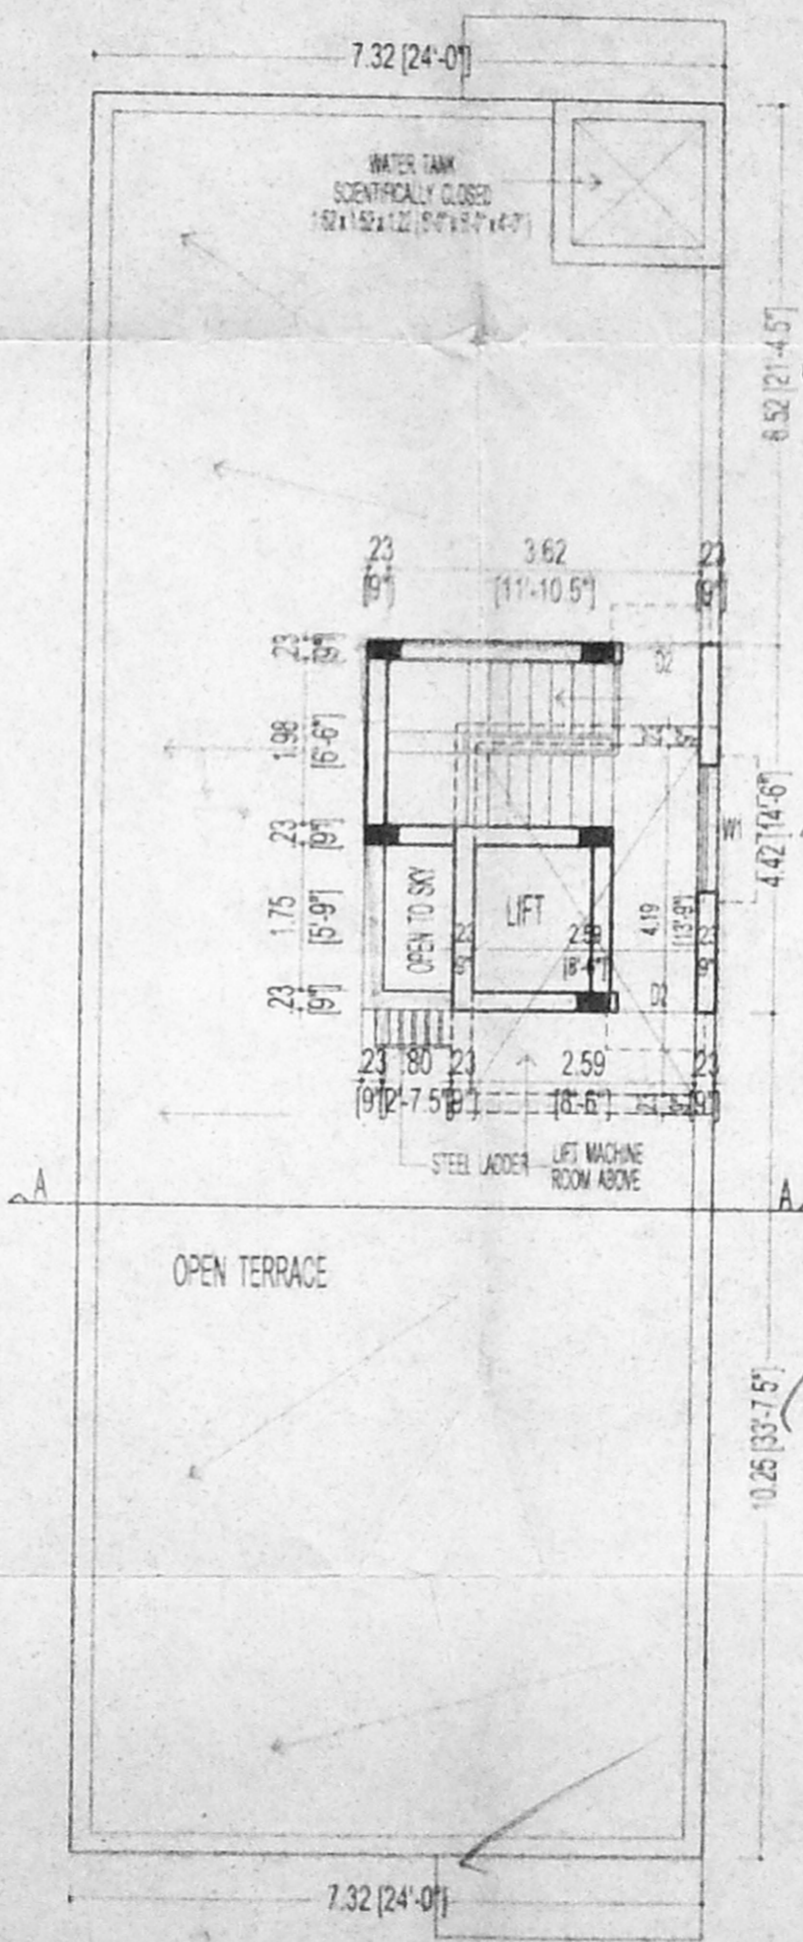

TERRACE FLOOR PLAN

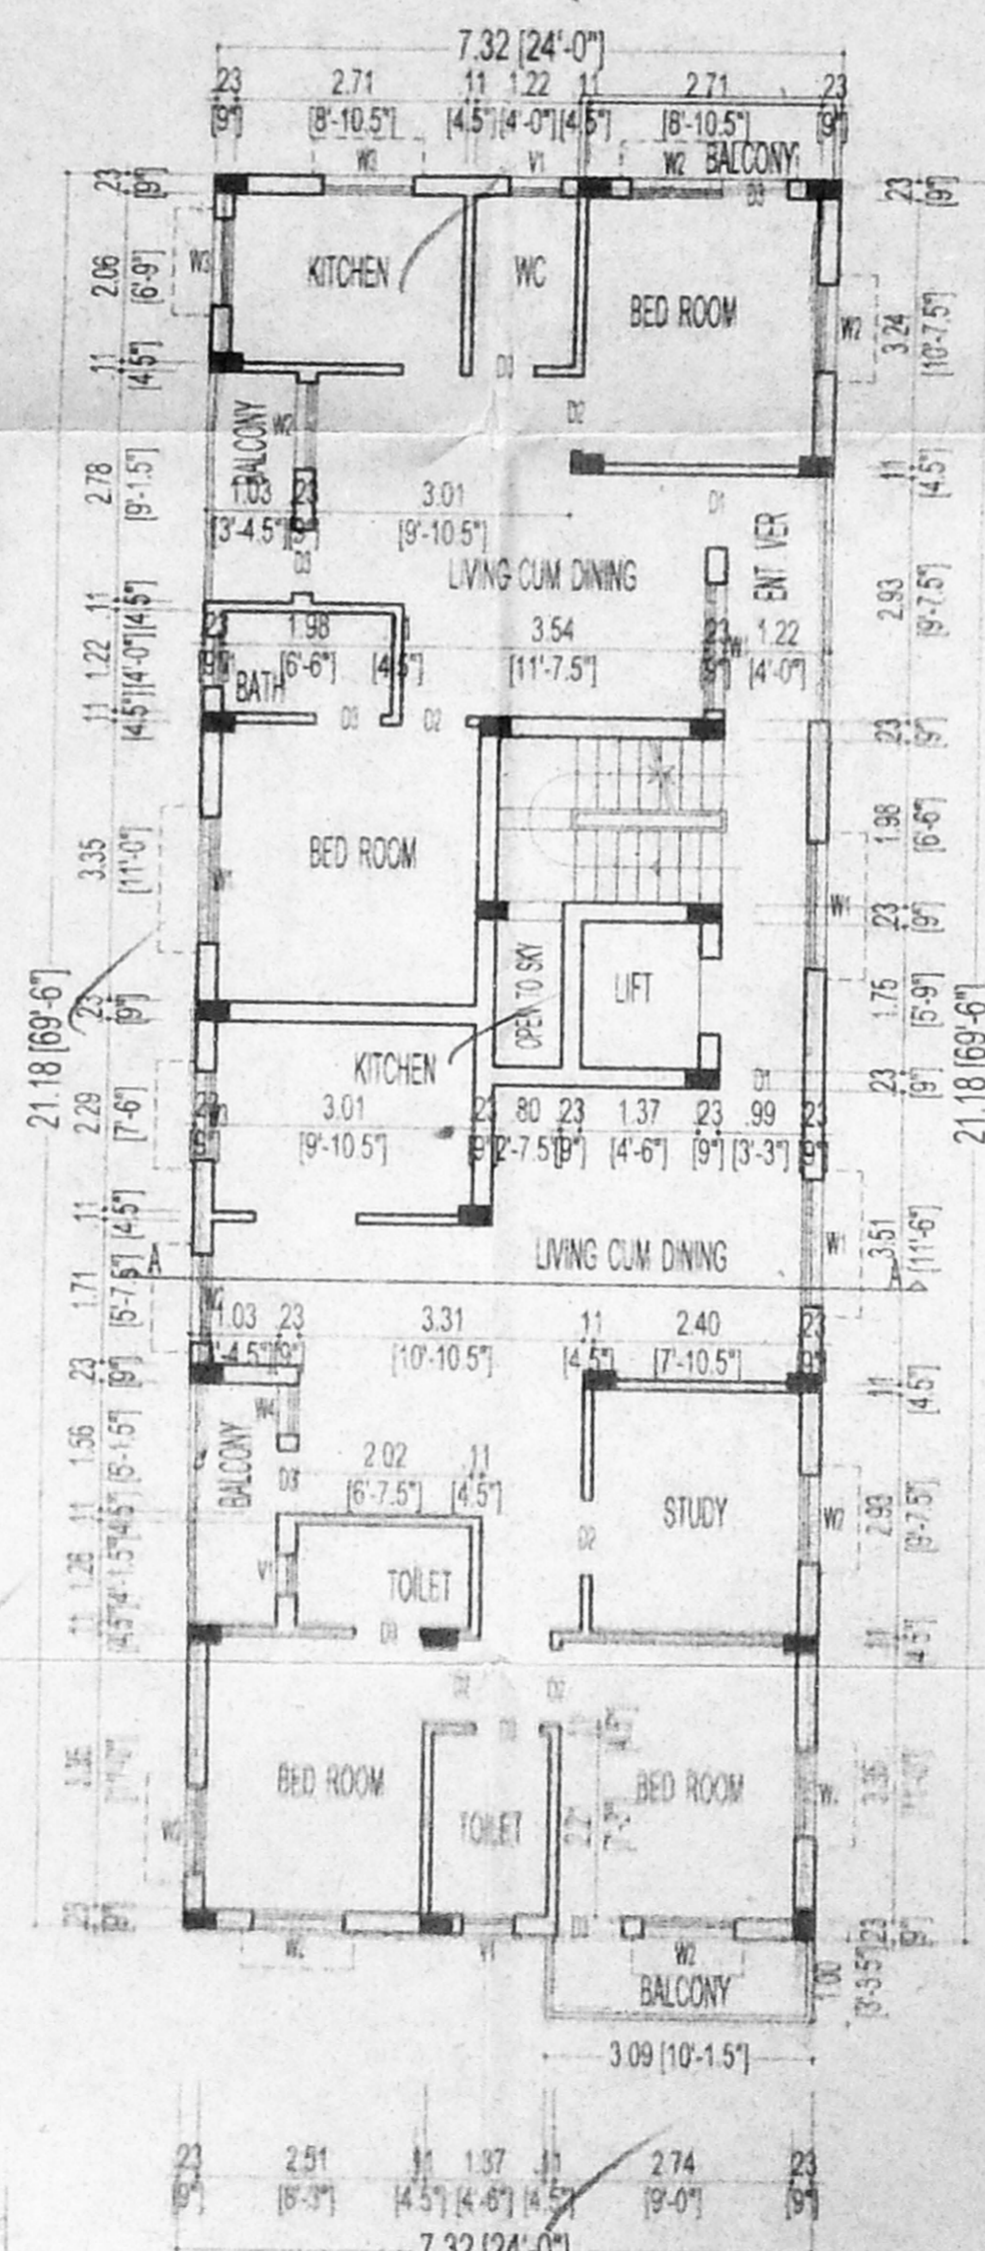

TYPICAL FLOOR PLAN
(FIRST- SECOND AND THIRD FLOOR)

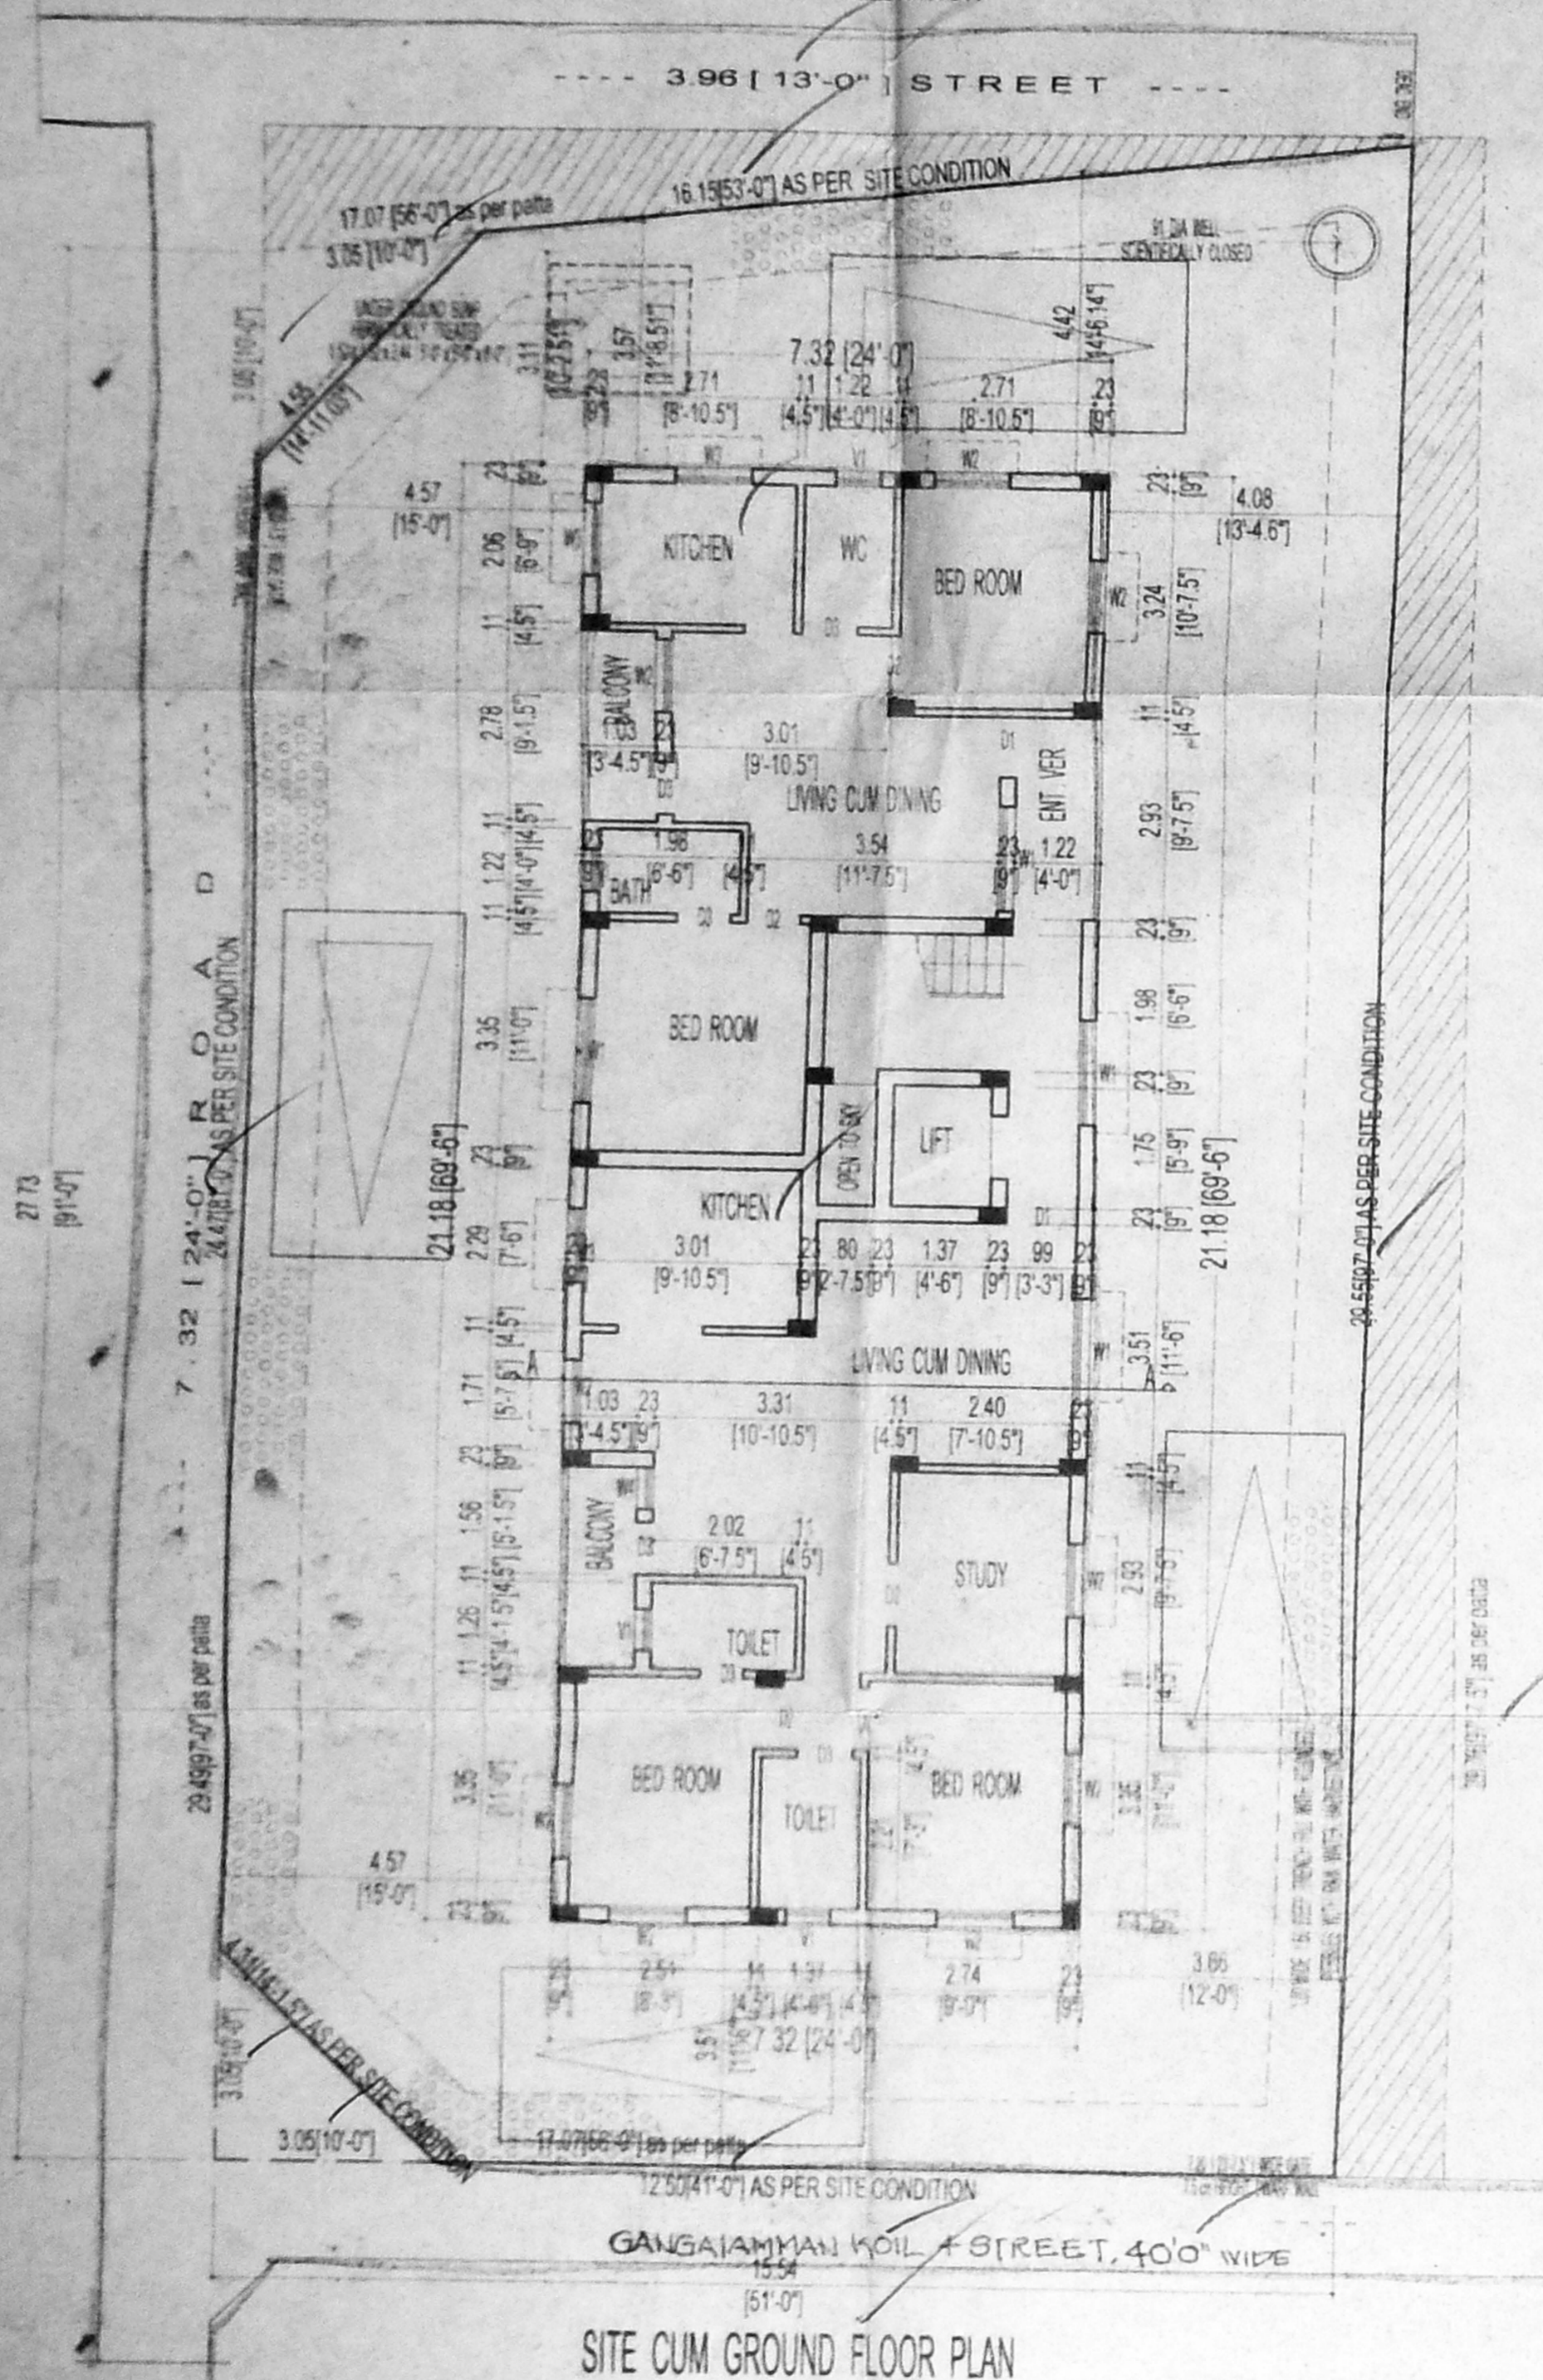

SITE CUM GROUND FLOOR PLAN

Revised Plan
Date 26.2.05

CMDA (B) / No. 1
C No. 84/992/05
Assn
Security
P. A. 5/1/05
M/S 8/1/05
D.P.

93x62
**PROPOSED
RESIDENTIAL BUILDING IN**
PLOT NO. 10 AND 11 DOOR NO 281
GANGAJAMMAN KOIL 4th ST. NEEMANATHAN
PUNJAM T. S. NO. 51/3 BLOCK NO. 2 PUNJUR VILLAGE
EGMORE - NINGANAKKAM TALUK CHENNAI
DIVISION NO
ZONE NO

SCHEDULE OF JOINERY

TYPE	SIZE	DESCRIPTION
D1	108x121 (9'0"x10'1")	MAIN DOOR
D2	88x121 (9'0"x10'1")	DOOR
D3	87x121 (9'0"x10'1")	DOOR
W1	153x121 (12'6"x10'1")	WINDOW
W2	153x121 (12'6"x10'1")	WINDOW
W3	153x121 (12'6"x10'1")	WINDOW
W4	153x121 (12'6"x10'1")	WINDOW
V1	88x121 (9'0"x10'1")	VENTILATOR

- SPECIFICATIONS**
- RCC COLUMN FOOTING IN FOUNDATION
 - RCC COLUMNS ARE CONNECTED BY PLINTH BEAMS
 - CERAMIC FLOORING
 - BRICK WORK IN CM 1:5
 - WALLS ARE PLASTERED BY CM 1:5
 - LINTEL OVER OPENING
 - ROOF COVERED BY RCC SLAB
 - ALL RCC WORK IN CC 1:2:4
 - WEATHERING COURSE AND WITH PROPER SLOPE

AREA STATEMENT

	SQ. FT	SQ. MTS
GROUND FLOOR	1653.00	153.56
FIRST FLOOR	1719.00	159.70
SECOND FLOOR	1719.00	159.70
THIRD FLOOR	1719.00	159.70
TOTAL	6810.00	632.66
LIFT MACHINE ROOM (NON FSI)	152.50	14.16
LAND EXTENT (AS PER SITE CONDITION)	4896.97	454.94

PLOT COVERAGE 35% FSI : 1.39 times

LEGEND

PROPOSED ——— ROAD ——— BOUNDARY ———

SCALE : 1:100 (1" = 8'-0")
DATE _____ DRN _____
CHD _____

For WONDERRANG CONSULTANTS
[Signature]
OWNER'S SIGNATURE

P. C. GOWRI SIVAKUMAR,
BE, MIE, FIV, MICS, MICA,
CIVIL, FOUNDATION, STRUCTURAL &
CHARTERED ENGINEER 10365-4
APPROVED VALUER F-3576
Class I Licenced Surveyor
29, Elilamman Koil Street, 600033
Cell 9840034202, 95683995

LICENCED SURVEYOR