


SCHEDULE OF JOINERY

TYPE	DESCRIPTION	SIZE	NO.
ED	ENTRANCE DOOR	5'-0" x 7'-0"	1
DD	DOOR	3'-0" x 7'-0"	1
DT	DOOR	3'-0" x 7'-0"	1
FD	FRENCH DOOR	4'-0" x 7'-0"	1
FW	FRENCH WINDOW	12'-0" x 7'-0"	1
FWT	FRENCH WINDOW	10'-0" x 7'-0"	1
FW2	FRENCH WINDOW	8'-0" x 7'-0"	1
FW3	FRENCH WINDOW	12'-0" x 3'-0"	1
FW4	FRENCH WINDOW	8'-0" x 3'-0"	1
W	WINDOW	6'-0" x 4'-0"	1
W1	WINDOW	4'-0" x 4'-0"	1
W2	WINDOW	4'-0" x 3'-0"	1
W3	WINDOW	6'-0" x 3'-0"	1
V	VENTILATOR	2'-0" x 2'-0"	1
V1	VENTILATOR	6'-0" x 2'-0"	1
V2	VENTILATOR	6'-0" x 2'-0"	1
V3	VENTILATOR	4'-0" x 2'-0"	1

NOTES:
 DESIGN OF SEPTIC TANK WITH UPFLOW FILTER FOR 278 DWELLING UNITS FOR DOOR NO: 11A&12, S. NO. 48/1A, OF SHOLINGANALLUR VILLAGE, SHOLINGANALLUR TOWN PANCHAYAT.
 NO. OF DWELLING UNIT = 278
 ASSUME 5 PERSONS PER D W UNIT = 278 x 0.05 = 1390
 NO. OF PERSONS = 1390
 NO. OF USERS = 278
 ASSUME 2 FIXTURES PER D W UNIT = 278 x 0.2 = 552 UNITS
 PER HOUR DISCHARGE = 552 x 0.6 = 3312 LPM
SEPTIC TANK
 SURFACE AREA NEEDED = 3312/0.92 = 3600.43 SQ. FT. SAY 3600
 VOLUME OF SEDIMENTATION = 10
 ASSUMING 0.3M DEPTH = 3600/0.3 = 12000 CUM
 FOR DIGESTION = 1390/0.032 = 43437.5 CUM
 FOR SLUDGE STORAGE = 0.0002/0.35 x 1390 = 100.74
 FREE BOARD FOR SLUDGE = 395/0.30 = 1316.67
 327.90 CUM. SAY 328

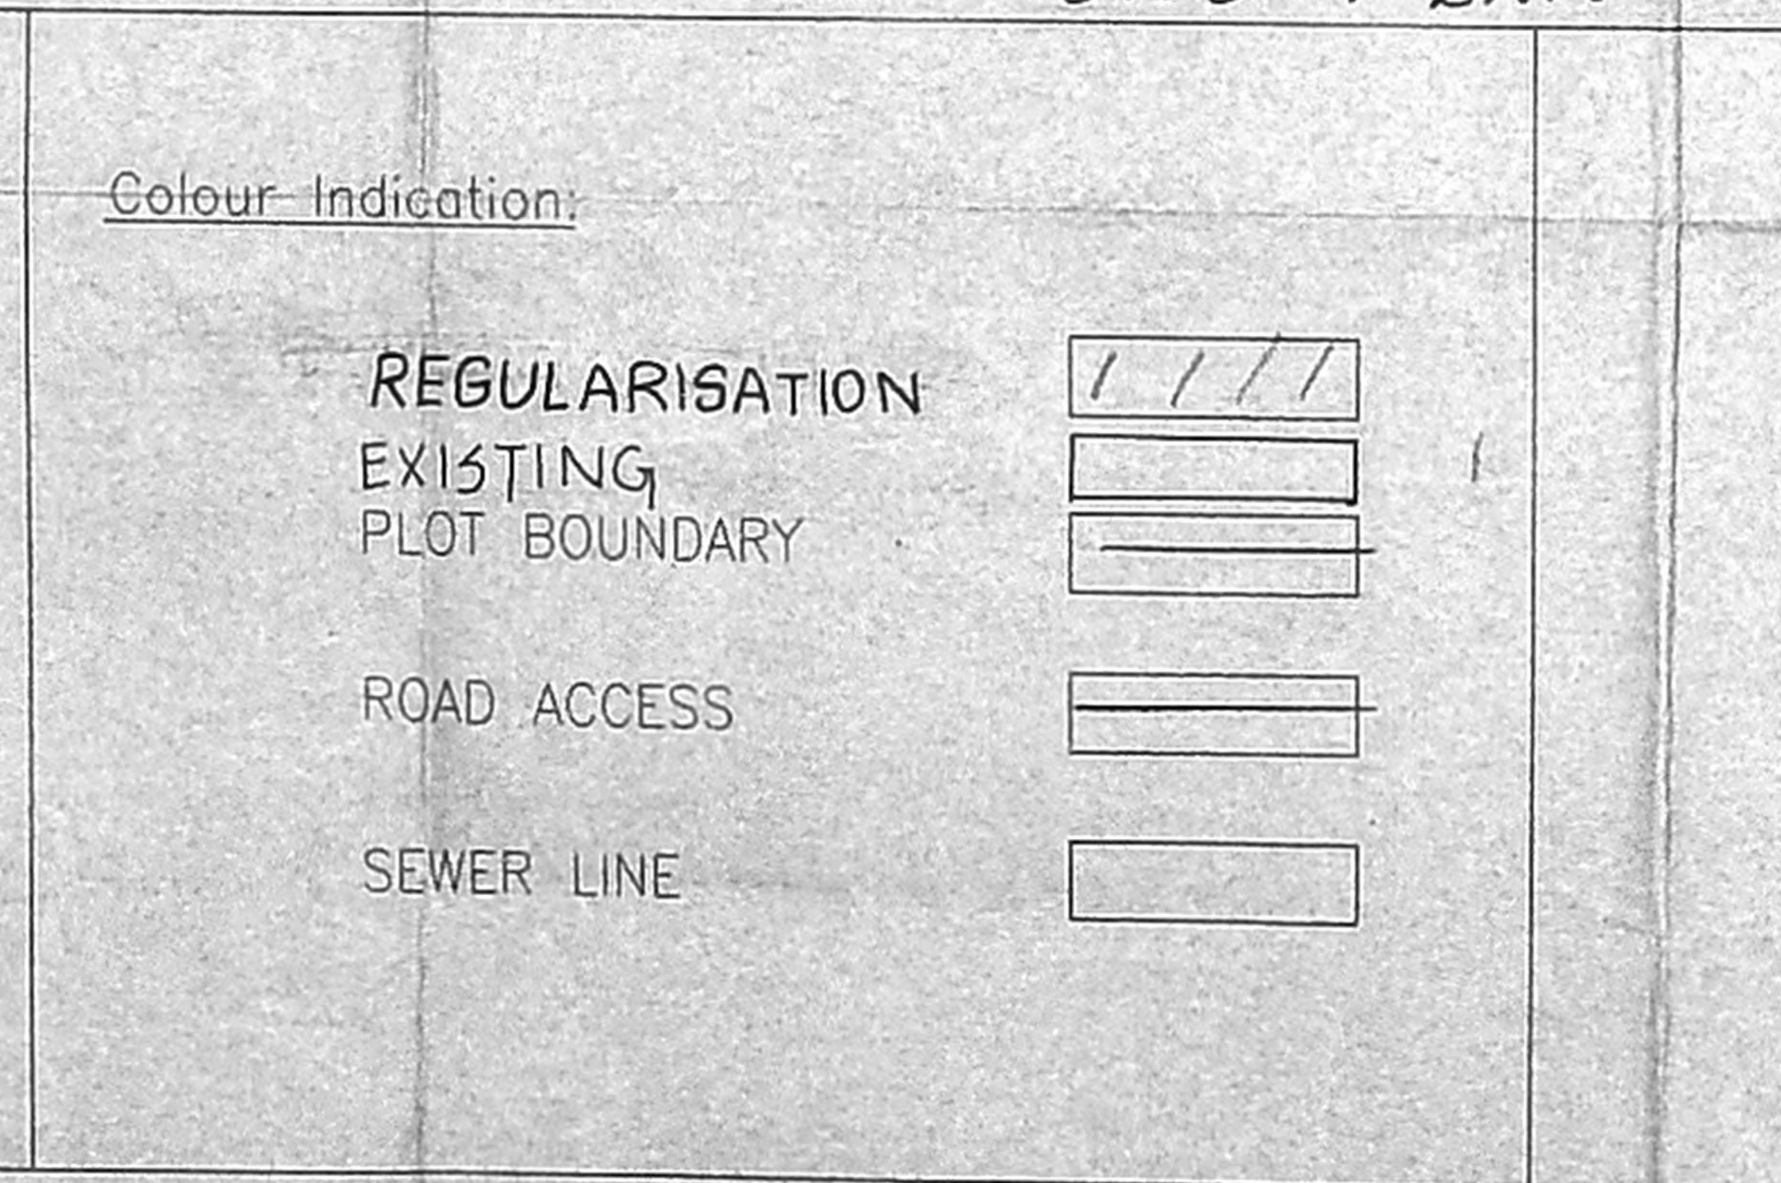

Owner's Signature: Y. MEERA REDDY, P.A. MEMBER OF M. Y. KELLAND REDDY, M. A. PANCHAI

Licensed Surveyor: ER. K. SELVAM, BE, (CIVIL), AMIE, (CENR), FIV, QUARTER MASTER & APPROVED VALUER, CLASS II LICENSED SURVEYOR, Reg. No: 600/2005-1006, DOOR NO: 11/203, 11th BLOCK, MOODIPAI EAST, CHENNAI 600 037. (NEAR: MGR ADARSH SCHOOL), PHONE No: 26322050, 55252050, CELL No: 9841282050

Job Title:
 PLAN SHOWING THE REGULARISATION OF IT OFFICE BUILDING AT SURVEY NO : 478/1A, 1A2, 1A3 DOOR NO. 11A & 13, OLD MAHABALIPURAM ROAD, DOOR, NO - 19 LALBAHADUR SHASTRI STREET, IN S.NO. 485/1G2, PART, SHOLINGANALLUR VILLAGE, KANCHEEPURAM DISTRICT.
 EARLIER CMDA APPROVED NO: B/SPL.BLD/51/2004
 DATED: 05-02-2004
 EARLIER PANCHAYAT AS PER APPROVED NO: 53/2004 (SHOLINGANALLUR TOWN PANCHAYAT)
 DATED: 20-02-2004

AREA STATEMENT

	IN SQ. FT.	IN SQ. M.
PLOT AREA	7704.79	709.36
BUILT UP AREA		
EXISTING GROUND FLOOR	18946.57	1764.82
EXISTING FIRST FLOOR	24665.82	2280.15
EXISTING SECOND FLOOR	26665.82	2465.15
EXISTING THIRD FLOOR	26665.82	2465.15
TOTAL	128908.05	11953.27
CAR PARKING	12482.99	1159.71
PSI ACHIEVED	12.8489.03	11923.27
IE	1.67	
PLOT COVERAGE	41.94%	
NO. OF CARS PROVIDED		
GROUND FLOOR	40	
OPEN	65	
NON PSI AREA		
EXISTING GROUND FLOOR	5184.81	481.67
EXISTING FIRST FLOOR	4418.47	411.78
EXISTING SECOND FLOOR	4418.47	411.78
EXISTING THIRD FLOOR	4418.47	411.78
TOTAL	9440.10	876.01

Sheet No. **001**


Scale: 1"=16'-0"

B/F

158 x 59

Revised Plan
20-11-05

MMDA C3/PP No. 1
C. No. 02/1415/05
Part I
Part II
APR 16
D.P.

 

OFFICE COPY
C/PP/1415/05/1/2/05
Planning Permit No. 02/1415/05
APPROVED
SUBJECT TO THE CONDITIONS IN
THIS OFFICE LETTER
NO. 03/1415/05 DATED 16/05/05
FOR MEMBER/SECRETARY
CHENNAI METROPOLITAN
DEVELOPMENT AUTHORITY
CHENNAI - 600 008.
CAJETERIA

EXISTING GROUND FLOOR PLAN

TYPE	DESCRIPTION	SIZE	NO.
ED	ENTRANCE DOOR	5'-4 1/2" x 7'-0"	
D	DOOR	3'-4 1/2" x 7'-0"	
D1	DOOR	2'-4 1/2" x 7'-0"	
FD	FRENCH DOOR	4'-0" x 7'-0"	
FW	FRENCH WINDOW	12'-0" x 7'-0"	
FW1	FRENCH WINDOW	10'-0" x 7'-0"	
FW2	FRENCH WINDOW	8'-0" x 7'-0"	
FW3	FRENCH WINDOW	12'-0" x 3'-6"	
FW4	FRENCH WINDOW	8'-0" x 3'-6"	
W	WINDOW	6'-0" x 4'-6"	
W1	WINDOW	4'-0" x 4'-6"	
W2	WINDOW	4'-0" x 3'-6"	
W3	WINDOW	6'-0" x 3'-6"	
V	VENTILATOR	2'-0" x 3'-0"	
V1	VENTILATOR	6'-0" x 2'-0"	
V2	VENTILATOR	6'-0" x 2'-0"	
V3	VENTILATOR	4'-0" x 2'-0"	

NORTH POINT:

Colour Indication:

REGULARISATION	<input type="checkbox"/>
EXISTING PLOT BOUNDARY	<input type="checkbox"/>
ROAD ACCESS	<input type="checkbox"/>
SEWER LINE	<input type="checkbox"/>

Y. MEERA REDDY
PA HOLDER OF MR. Y. KUSHNARESWAR
MRS. A. PRATHIMA.

A. H. KLOHRE
PA HOLDER OF MRS. PRADMA.

BA LATI VIJAYARANGHAM
AUTHORISED SIGNATORY
M/S. BAY LIFE EXPERTS LIMITED.

Owner's Signature: _____

ER. K. SELVAM,
BE. (Civil), AMIE, C. Eng(D), FIV,
CHARTERED ENGINEER & APPROVED VALUER,
CLASS II LICENSED SURVEYOR,
Reg. No. 600/2000-2005,
DOOR No. 11/200, 11th BLOCK,
MOGAPPUR EAST, CHENNAI-600 037
(NEAR. MOG. AD. HIGH SCHOOL)
PHONE No. 26552050, 55252050
CEI No. _____

Licensed Surveyor: _____

Sheet No. _____


002

Scale : 1" = 8'-0"

Job Title :
PLAN SHOWING THE REGULARISATION OF IT OFFICE BUILDING AT
SURVEY NO : 478/1A1,1A2,1A3 DOOR NO.11A & 13, OLD MAHALIPURAM ROAD,
DOOR, NO - 19 LALBAHADUR SHASTRI STREET, IN S.NO. 485 / 1G2, PART,
SHOLINGANALLUR VILLAGE, KANCHEEPURAM DISTRICT.
EARLIER CMDA APPROVED NO: B/SPL.BLD/51/2004
DATED: 05-02-2004
EARLIER PANCHAYAT AS PER APPROVED NO: 53/2004
(SHOLINGANALLUR TOWN PANCHAYAT)
DATED: 20-02-2004

158 x 59

157 x 60

 

OFFICE COPY
EIP/17MSB/32/E/12005
Planning Permit No. 07/1415/05
APPROVED
SUBJECT TO THE CONDITIONS IN
THE OFFICE LETTER
NO. 07/1415/05 dt. 10/10/05
etc. 08/10/05
FOR MEMBER SECRETARY
CHENNAI MUNICIPALITIAN
DEVELOPMENT AUTHORITY
CHENNAI - 600 008.
15/10/05
6/05 01/10

EXISTING TERRACE FLOOR PLAN

SCHEDULE OF JOINERY

TYPE	DESCRIPTION	SIZE	Nos.
ED	ENTRANCE DOOR	8'-0" x 7'-0"	
D	DOOR	3'-0" x 7'-0"	
D1	DOOR	2'-6" x 7'-0"	
F1	FRENCH DOOR	4'-0" x 7'-0"	
F2	FRENCH WINDOW	12'-0" x 7'-0"	
FW1	FRENCH WINDOW	10'-0" x 7'-0"	
FW2	FRENCH WINDOW	8'-0" x 7'-0"	
FW3	FRENCH WINDOW	12'-0" x 3'-6"	
FW4	FRENCH WINDOW	8'-0" x 3'-6"	
W	WINDOW	6'-0" x 4'-6"	
W1	WINDOW	4'-0" x 4'-6"	
W2	WINDOW	4'-0" x 3'-6"	
W3	WINDOW	6'-0" x 3'-6"	
V	VENTILATOR	2'-0" x 3'-0"	
V1	VENTILATOR	8'-0" x 2'-0"	
V2	VENTILATOR	6'-0" x 2'-0"	
V3	VENTILATOR	4'-0" x 2'-0"	



Colour Indication:

REGULARISATION	<input type="checkbox"/>
EXISTING	<input type="checkbox"/>
PLOT BOUNDARY	<input type="checkbox"/>
ROAD ACCESS	<input type="checkbox"/>
SEWER LINE	<input type="checkbox"/>

[Signature]
Y. MEERA REDDY
P.A. HOLDER OF MR. Y. KRISHNA REDDY
MES. A. PERIYAR
1014

[Signature]
A. H. RISHORE
P.A. HOLDER OF MRS. PADMA

[Signature]
SALONI VIJAYARANGHAM
AUTHORISED SIGNATORY
M/S. BAYLIFE EXPERTS LIMITED

Owner's Signature:

[Signature]
ER. K. SELVAM,
BE (CIVIL), AMIE, CENGIL, FIV,
CHARTERED ENGINEER & APPROVED VALUER,
CLASS II LICENSED SURVEYOR,
REG. NO. 600/2011/2008,
DOOR NO. 11/206, 11th BLOCK,
MOGAPPUR EAST, CHENNAI-600 037,
(NEAR MOGAPPUR SCHOOL)
PHONE No. 26352050 35252050
CELL No. 9841282050

Licensed Surveyor:

Sheet No.

005

Scale :
1" = 8'-0"

Job Title :
**PLAN SHOWING THE REGULARISATION OF IT OFFICE BUILDING AT
SURVEY NO : 478/1A1, 1A2, 1A3 DOOR NO. 11A & 13, OLD MAHALIPURAM ROAD,
DOOR, NO - 19 LALBAHADUR SHASTRI STREET, IN S.NO. 485/162, PART,
SHOLINGANALLUR VILLAGE, KANCHEEPURAM DISTRICT.**

EARLIER CMDA APPROVED NO: B/SPL.BLD/51/2004
DATED: 05-02-2004

EARLIER PANCHAYAT AS PER APPROVED NO: 53/2004
(SHOLINGANALLUR TOWN PANCHAYAT)
DATED: 20-02-2004

157 x 60


Revised Plan
Dt. 11-3-25

MMDA C/3/PP No. 1
C.N. 10/10/05
Secretary's
PART I
PART II
AP 118
D.P.


OFFICE COPY

APPROVED
SUBJECT TO THE CONDITIONS IN THIS OFFICE LETTER
FOR MEMBER SECRETARY
CHENNAI METROPOLITAN
DEVELOPMENT AUTHORITY
CHENNAI - 600 008.

164 x 50

 

SECTION ON 'AA'
[EXISTING IT OFFICE BUILDING]

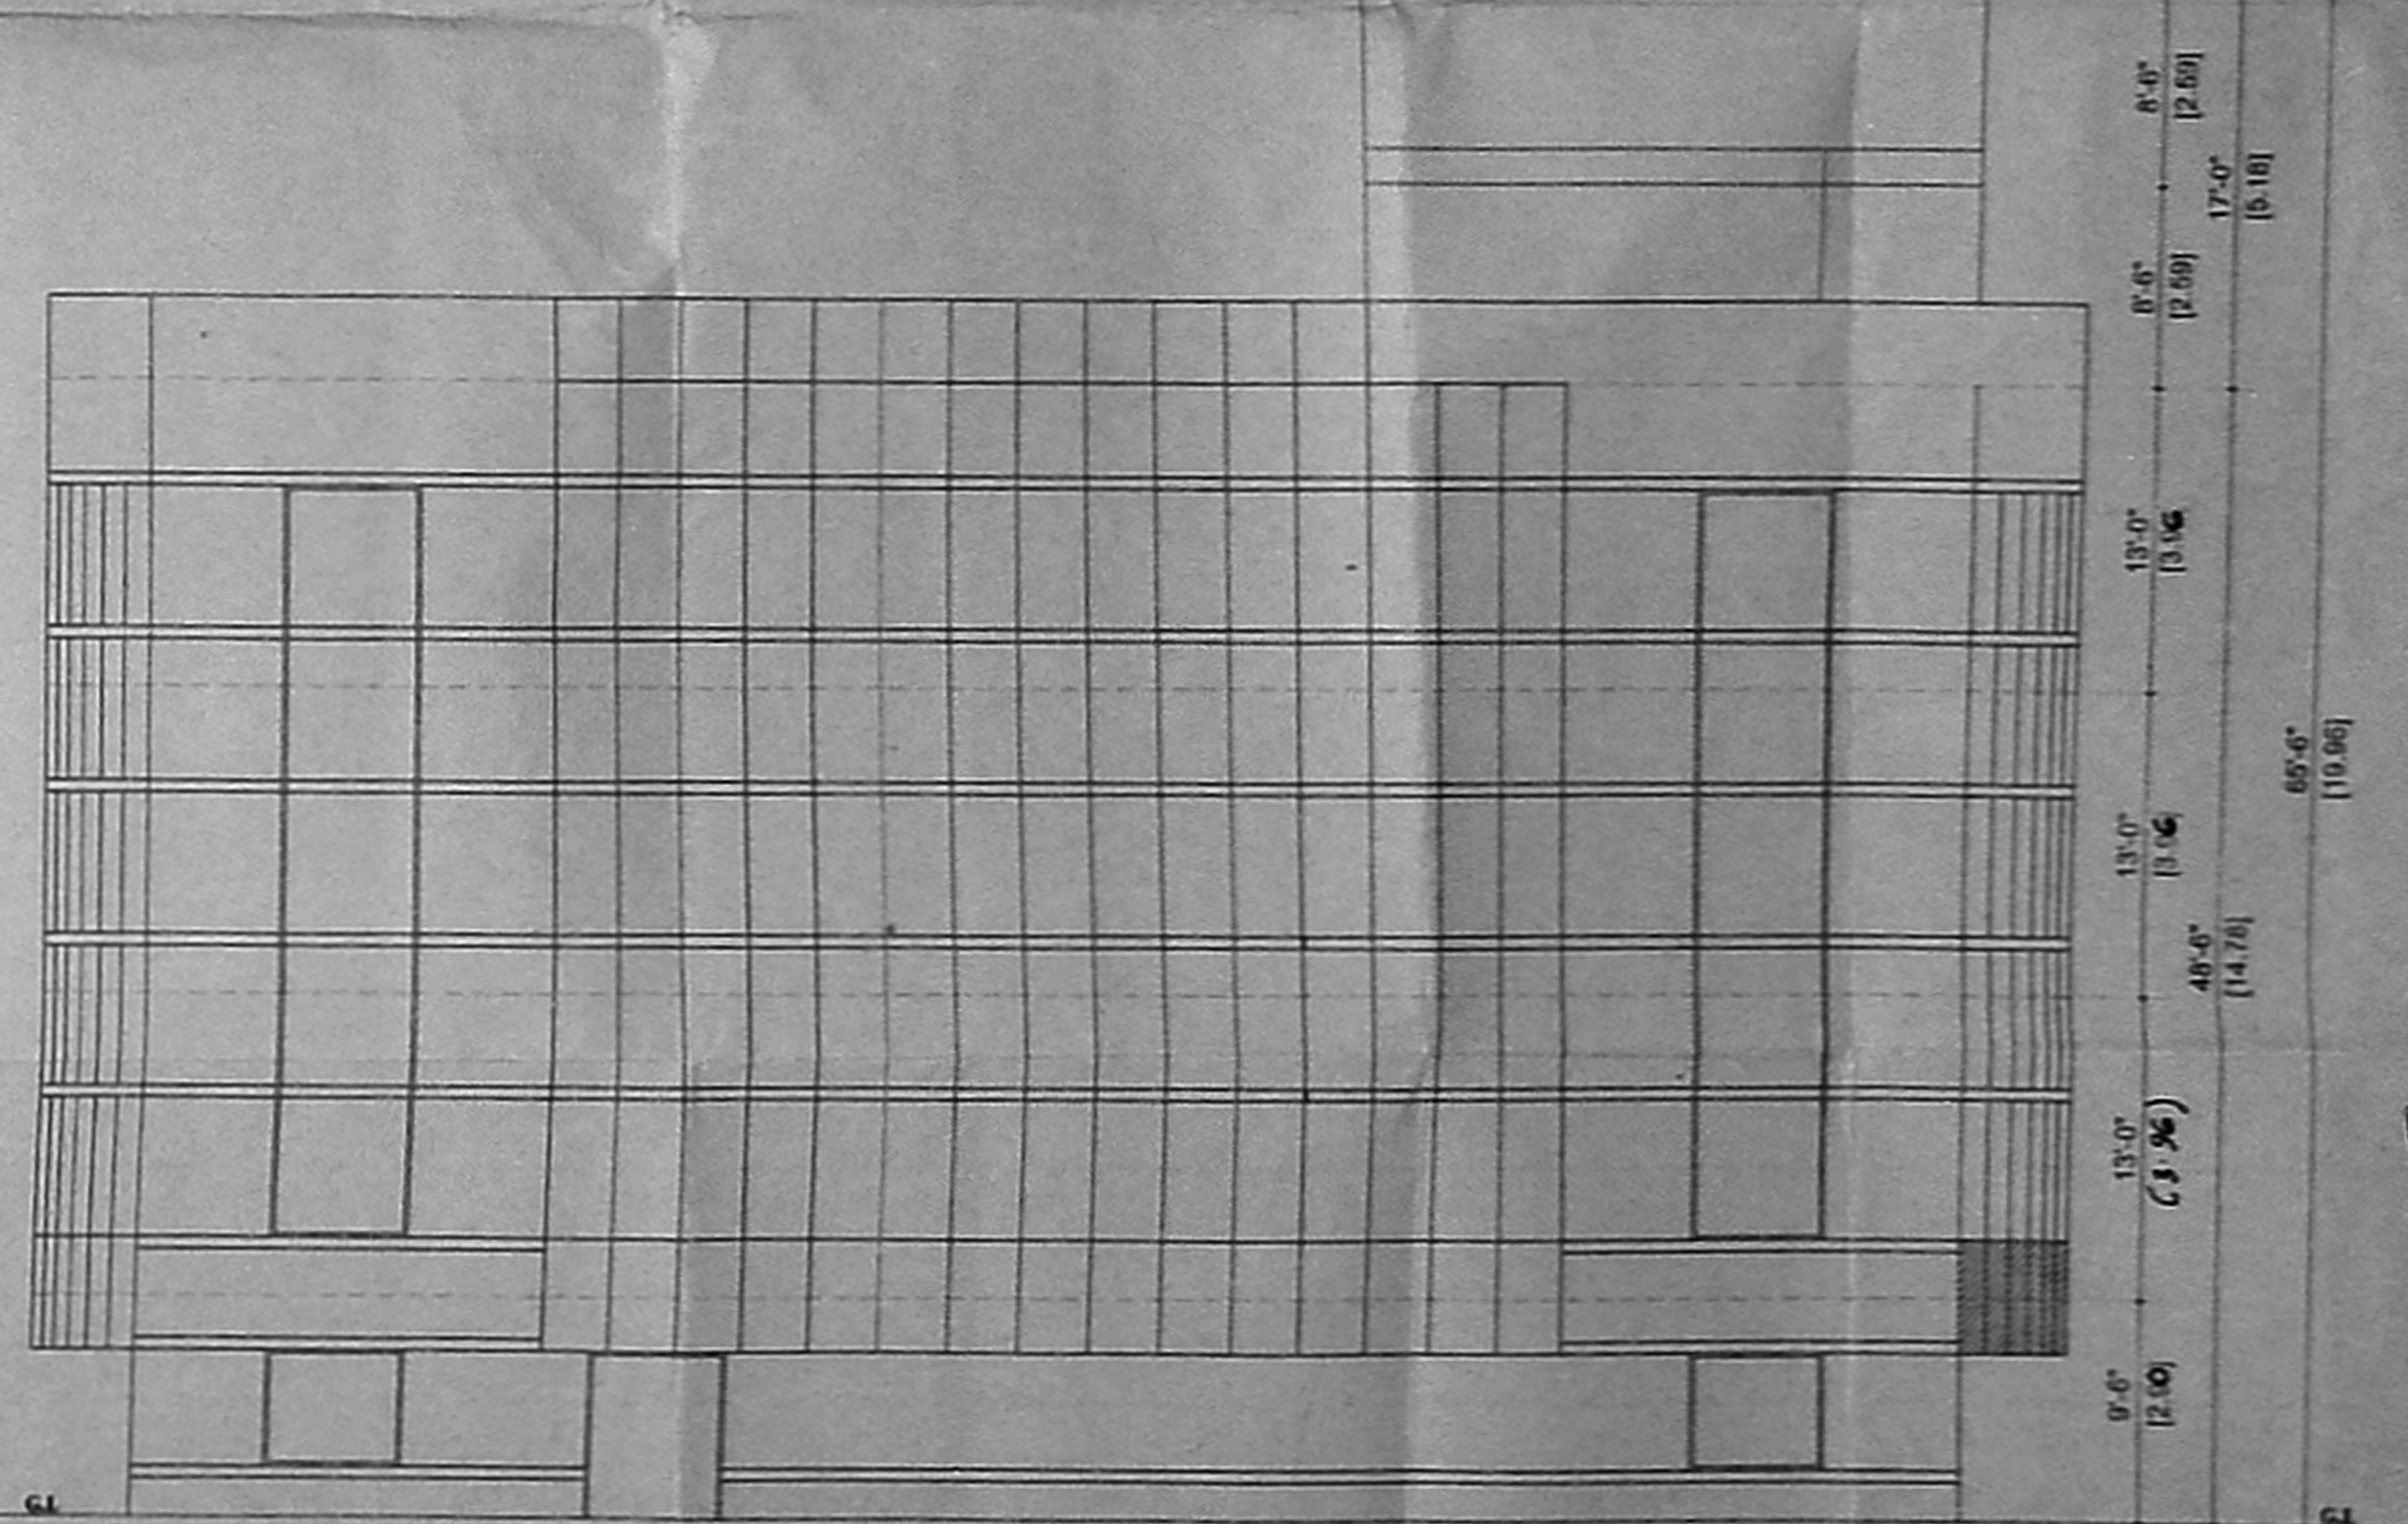

FRONT SIDE ELEVATION
[EXISTING IT OFFICE BUILDING]

SCHEDULE OF JOINERY		
TYPE	DESCRIPTION	SIZE Nos.
ED	ENTRANCE DOOR	5'-0"x7'-0"
D	DOOR	3'-0"x7'-0"
D1	DOOR	2'-6"x7'-0"
FD	FRENCH DOOR	4'-0"x7'-0"
FW	FRENCH WINDOW	12'-0"x7'-0"
FW1	FRENCH WINDOW	10'-0"x7'-0"
FW2	FRENCH WINDOW	8'-0"x7'-0"
FW3	FRENCH WINDOW	12'-0"x3'-6"
FW4	FRENCH WINDOW	8'-0"x3'-6"
W	WINDOW	6'-0"x6'-6"
W1	WINDOW	4'-0"x6'-6"
W2	WINDOW	4'-0"x3'-4"
W3	WINDOW	6'-0"x3'-4"
V	VENTILATOR	2'-0"x3'-0"
V1	VENTILATOR	8'-0"x2'-0"
V2	VENTILATOR	6'-0"x2'-0"
V3	VENTILATOR	4'-0"x2'-0"

NORTH POINT:



Colour Indication:

- REGULARISATION
- EXISTING
- PLOT BOUNDARY
- ROAD ACCESS
- SEWER LINE

V Meera Reddy
V MEERA REDDY
PA HOLDER OF M.V. KRISHNAREDDY
MRS. A. PRATHIMA

A.H. Kishore
A.H. KISHORE
PA HOLDER OF MRS. PADMA

B. Balaji
BALAJI VIJAYARANGHAM
AUTHORISED SIGNATORY
M/S. BALUPE EXPORTS LIMITED

Owner's Signature:

K. Selvam
ER. K. SELVAM,
BE, (CIVIL), AMIE, C. Engg (I), CIVIL,
CHARTERED ENGINEER & APPROVED VALUER,
CLASS-I LICENSED SURVEYOR,
Reg. No: 600/2005-2008,
DOOR No: 11/205, 11th BLOCK,
MOGAPPUR EAST, CHENNAI-600 037
(NEAR. MGR ADARSH SCHOOL)
PHONE No: 26562050 56252050
CELL No: 9841282050

Licensed Surveyor:

Sheet No.

006

Scale :
1"=8'-0"

Job Title :

**PLAN SHOWING THE REGULARISATION OF IT OFFICE BUILDING AT
SURVEY NO : 478/1A1, 1A2, 1A3 DOOR NO. 11A & 13, OLD MAHALIPURAM ROAD,
DOOR, NO - 19 LALBAHADUR SHASTRI STREET, IN S.NO. 485/162, PART,
SHOLINGANALLUR VILLAGE, KANCHEEPURAM DISTRICT.**

EARLIER CMDA APPROVED NO: B/SPL.BLD/51/2004
DATED: 05-02-2004

EARLIER PANCHAYAT AS PER APPROVED NO: 53/2004
(SHOLINGANALLUR TOWN PANCHAYAT)
DATED: 20-02-2004

164 x 56