



ELEVATION

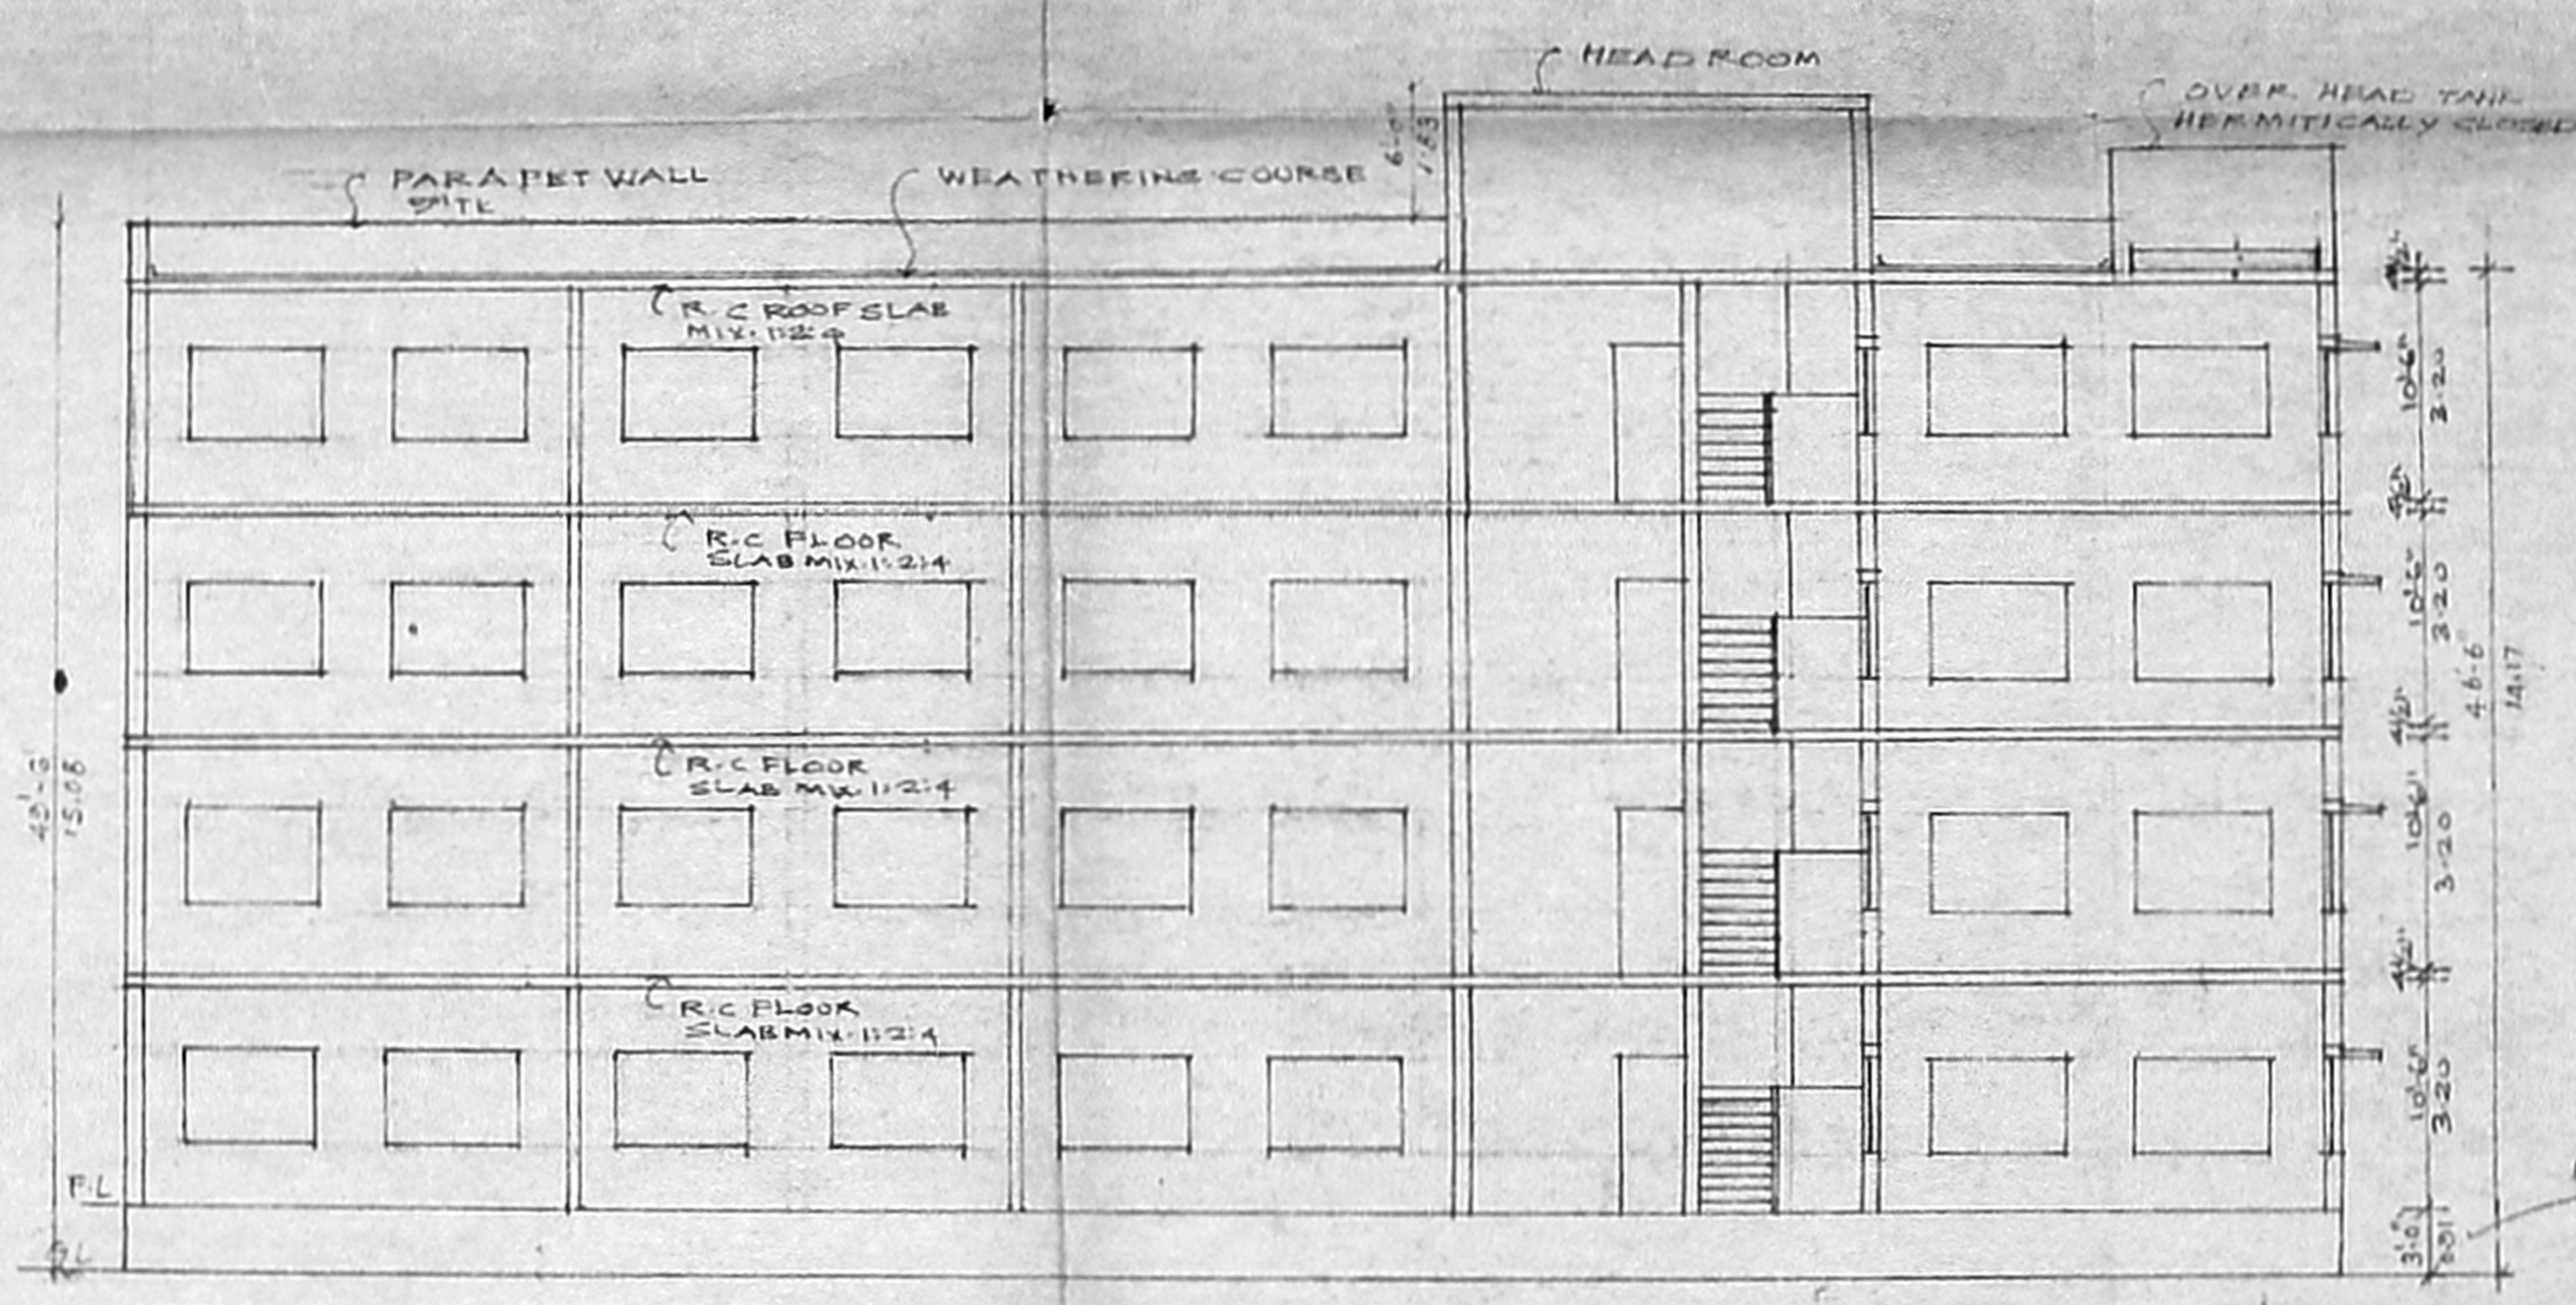


SECTION AT AB

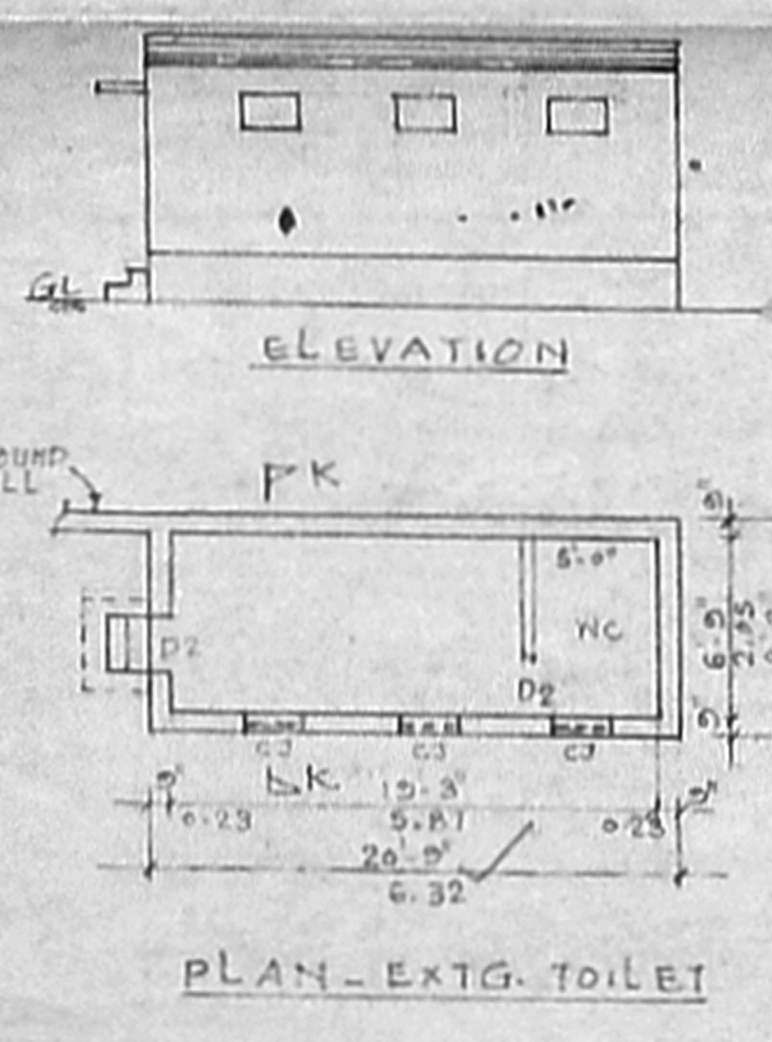


ELEVATION

SECTION-KK


PLAN - EXTG. TOILET

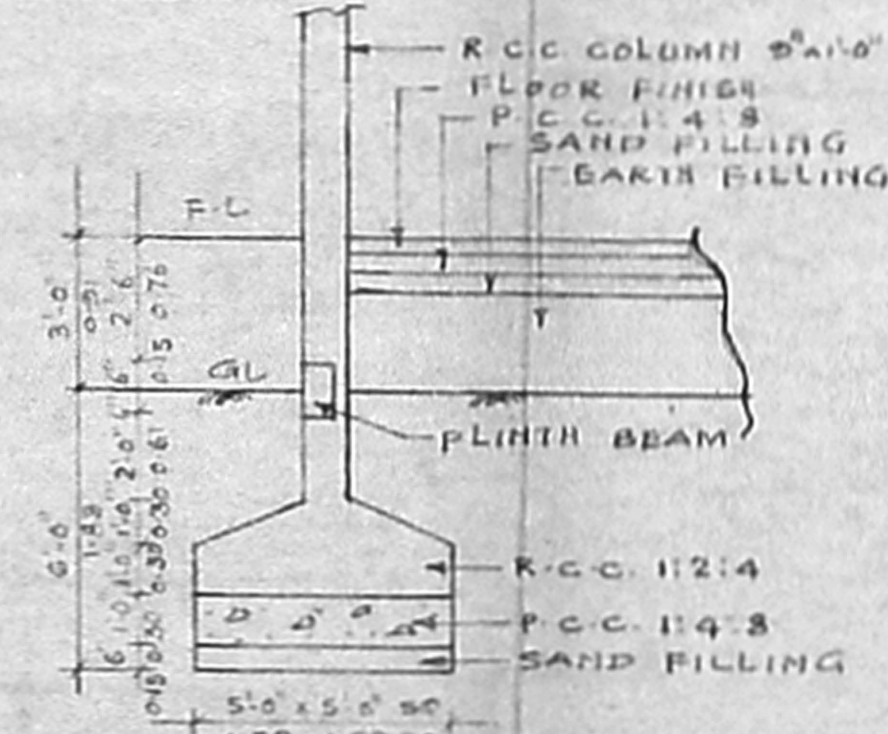

FOUNDATION DETAILS
 SCALE 1"=4'-0" 1:150

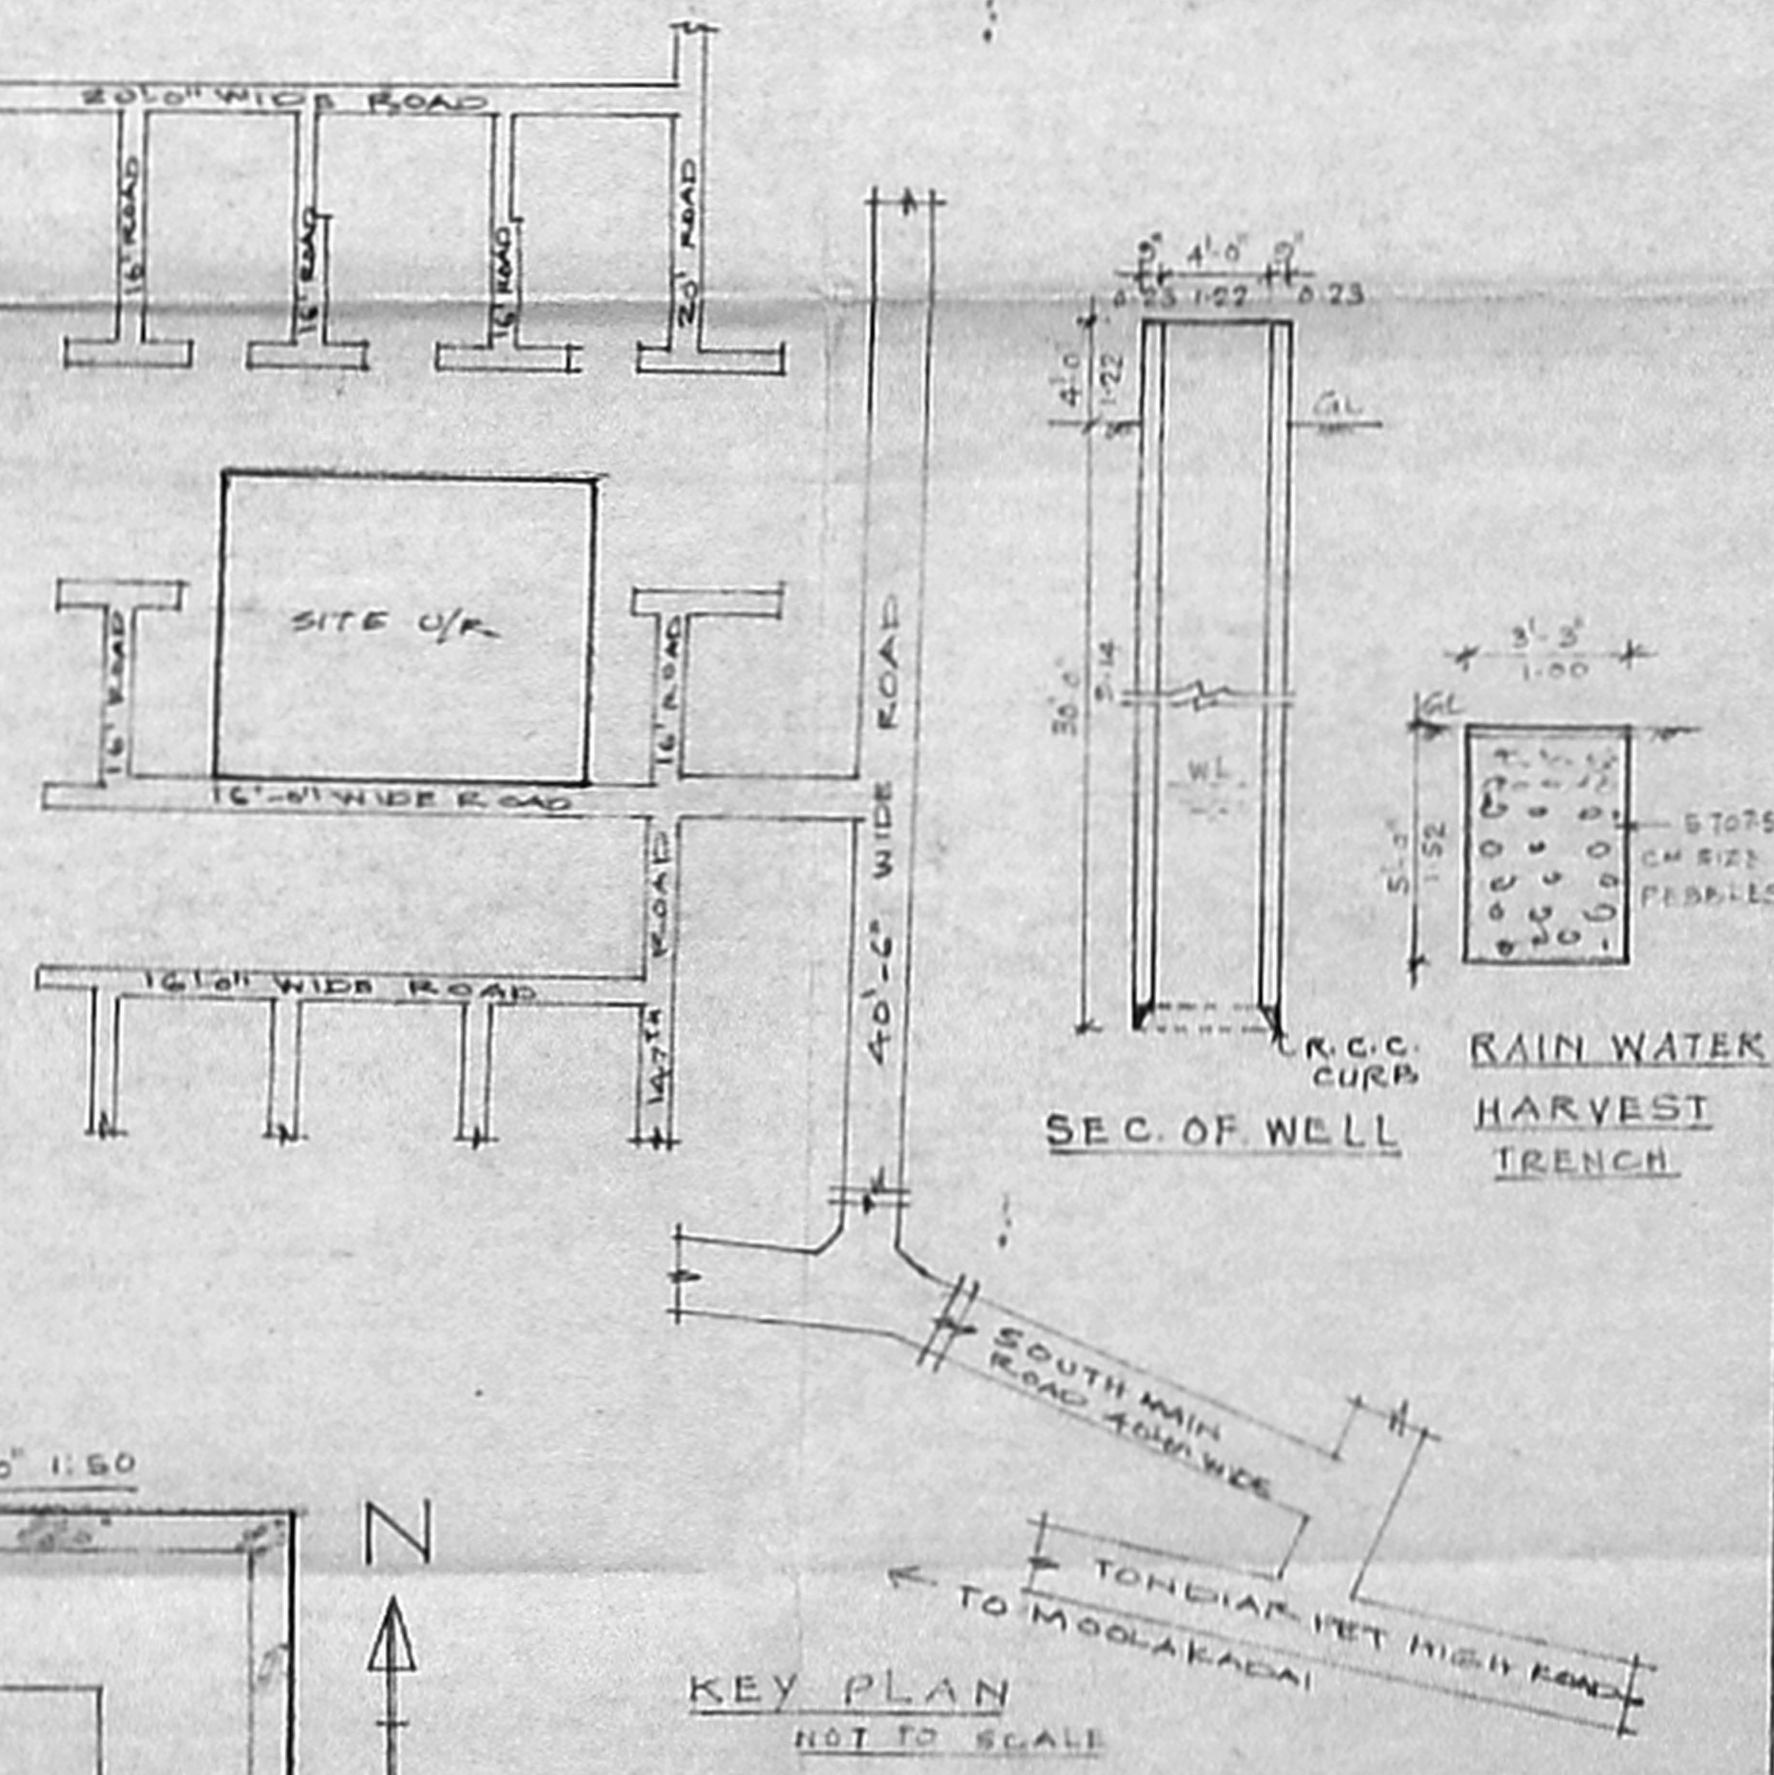

KEY PLAN
 NOT TO SCALE

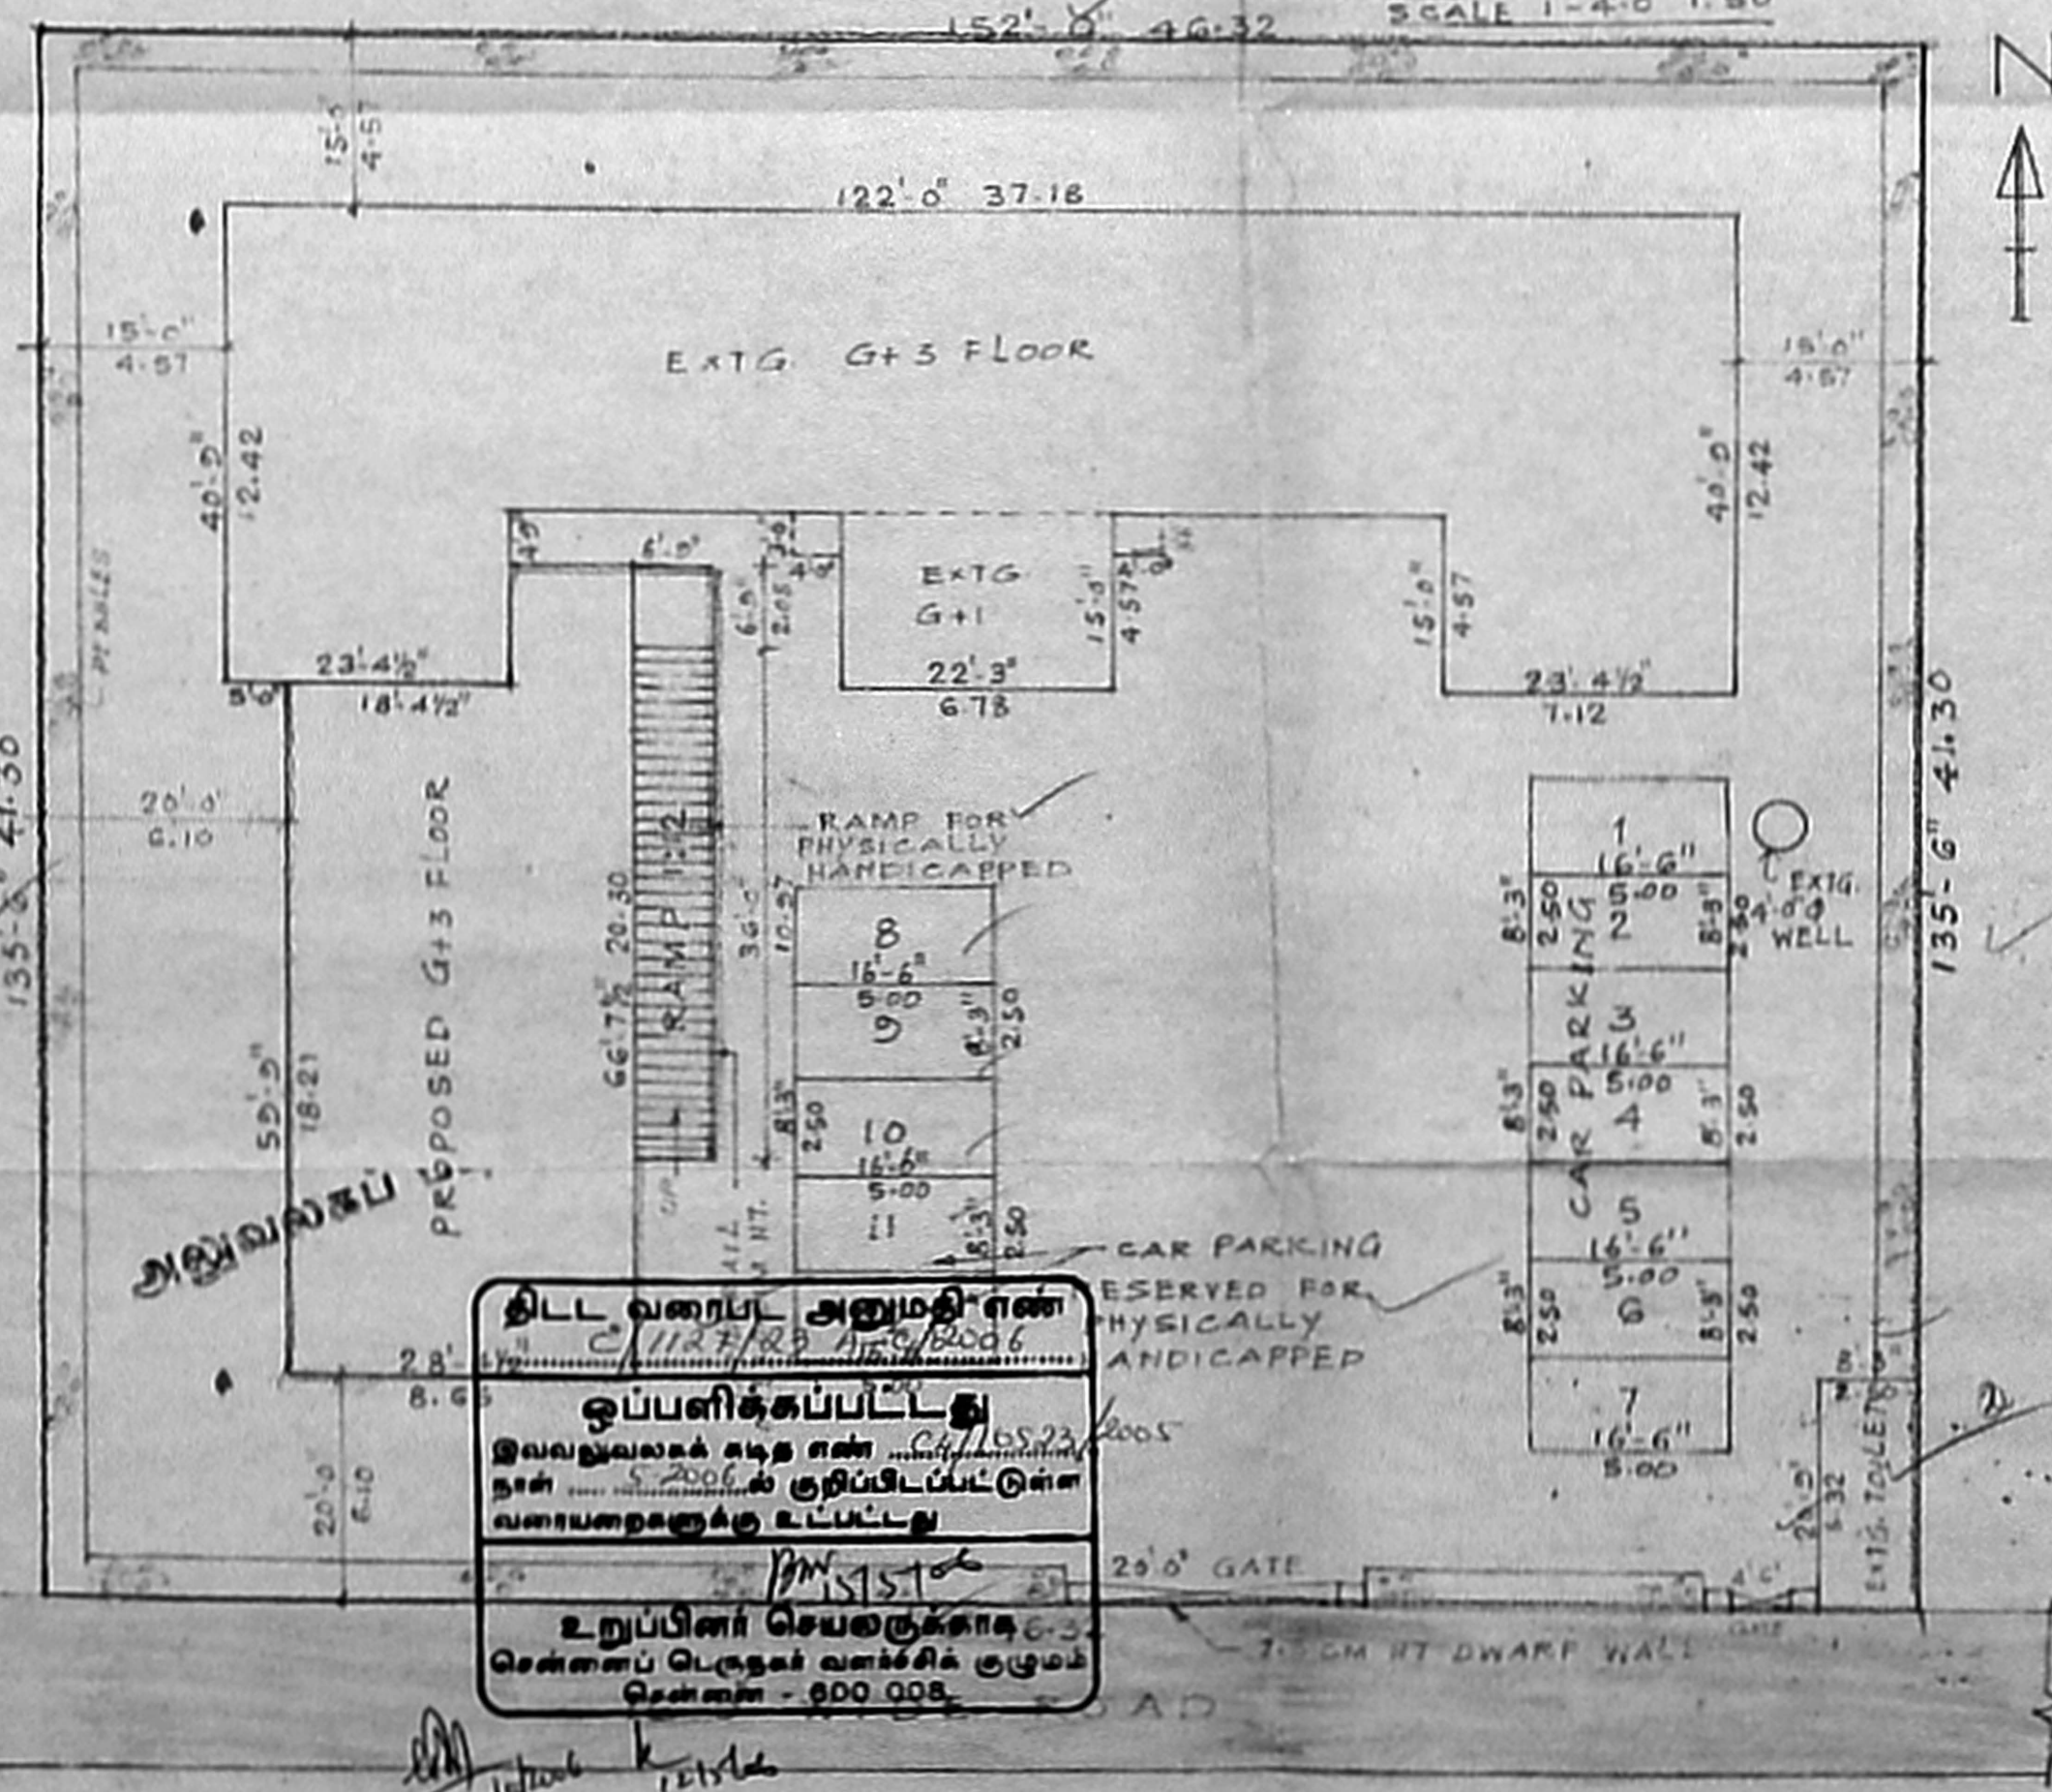

SITE PLAN
 SCALE 1"=16'-0" 1:200

PLAN SHOWING THE PRO. EXTENSION IN GROUND FLOOR FIRST FLOOR SECOND FLOOR & THIRD FLOOR TO THE EXG. BUILDING FOR HIGHER SECONDARY SCHOOL BUILDING AT PLOT NO. R 72 BLOCK NO 6 S. NO. 100/38/1 PT KODUNGAVUR PHASE II CHENNAI - 600118 CORPN DIVN NO 1 PREVIOUS PLAN APPD BY CMDA U. NO. CA/21403/95 DT 10-01-1996 SCALE: 1"=8'-0" OR 1:100

சென்னை அமைதி என
 ச/1127/23/1150/8006
 ஒப்பளிசெய்யப்பட்டது
 இவ்வடிவரை 2006 ஆம் ஆண்டு
 நவம்பர் 2006ல் குடிசைப்பட்டு
 வாய்ப்புற்று உட்கட்டியது
 உறுப்பினர் செயலகத்தை
 சென்னை குடிசை வார்டு குழு
 சென்னை - 600 008

NOTE:
 NO. OF STUDENTS - 747 NOS
 NO. OF TEACHING STAFF - 28 NOS
 NO. OF NON TEACHING STAFF - 9 NOS

COLOUR INDEX


SITE BOUNDARY	=====
PRO. BUILDING	=====
EXG. BUILDING	=====
EXG. ROADS	=====

For M. JOSEPH'S EDUCATIONAL SOCIETY
 SIGNATURE OF OWNER

B. ATTIYOMAN, B.E.
 CHAR. ENG. ENGINEER,
 CIVIL E. No. 10000 Survey No. 100
 C. No. 100000 of Chennai
 B. No. 100000 of Chennai
 Chennai - 600 024
 Mob. 9840044400

SIGNATURE OF LICENSED SURVEYOR

SHEET No 1
C4/10523/2005
10/2/05

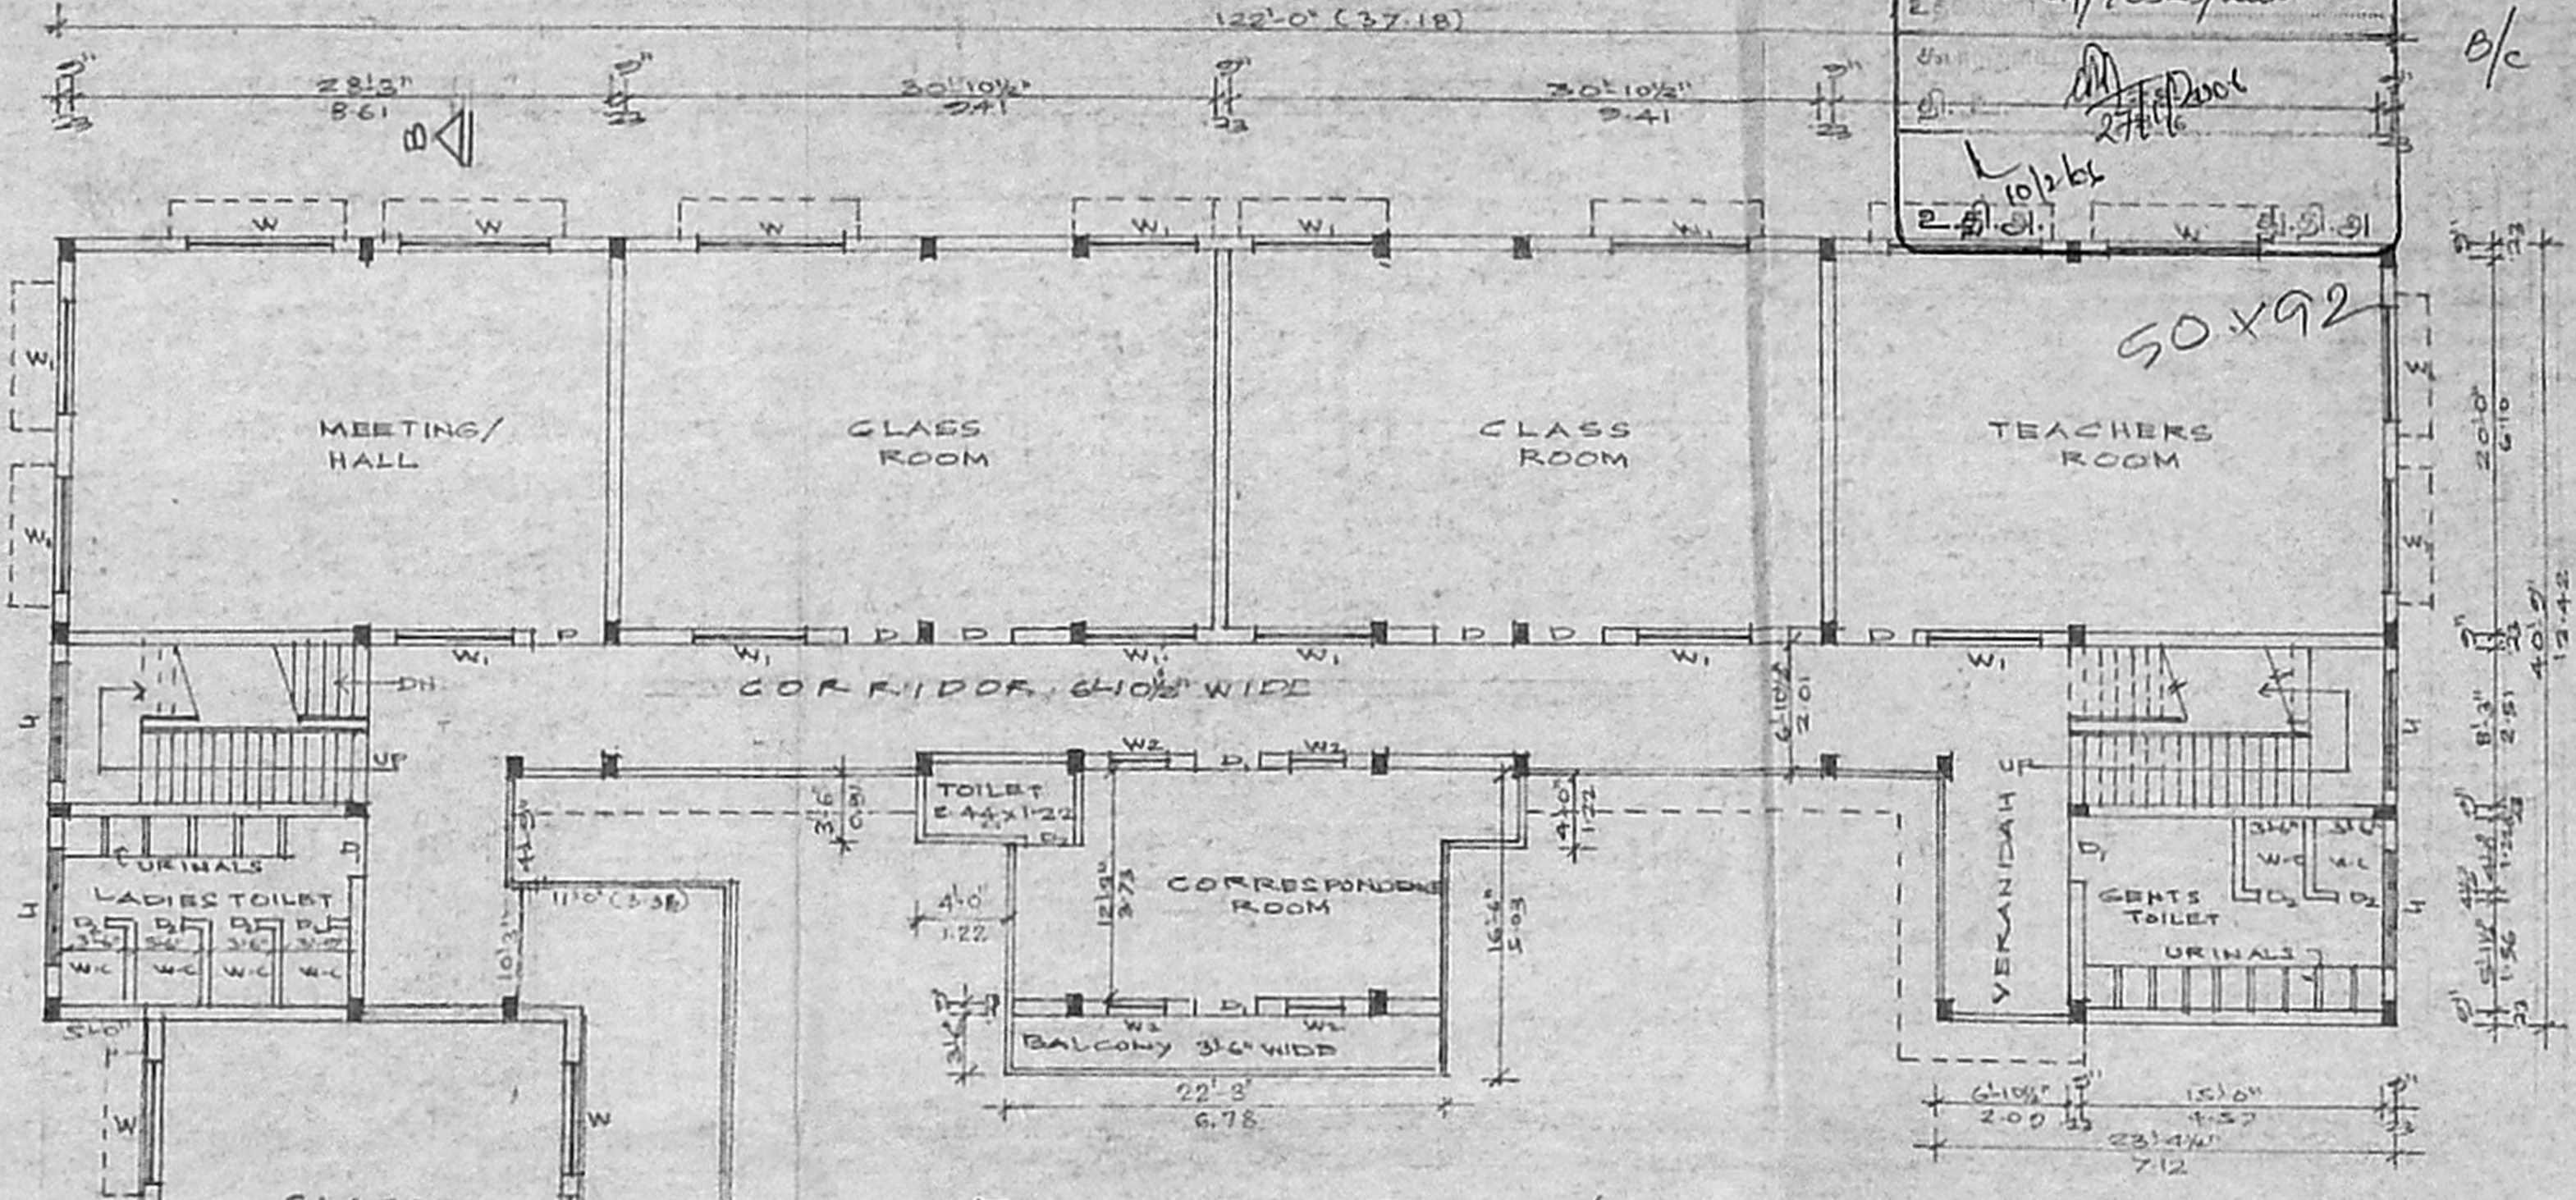

EXG. FIRST FLOOR / PRO. FIRST FLOOR PLAN

SCHEDULE OF JOINERY


D. DOOR	4'0" x 7'0" (1.22 x 2.13)
D. DOOR	2'8" x 7'0" (1.00 x 2.13)
D. DOOR	2'6" x 6'0" (1.76 x 1.83)
W. WINDOW	8'0" x 4'6" (2.44 x 1.37)
W. WINDOW	6'0" x 4'6" (1.83 x 1.37)
J. R.C. JALLY	2'8" x 4'6" (1.83 x 1.37)
J. R.C. JALLY	6'0" x 2'10" (1.83 x 1.5)

AREA STATEMENT:

PLOT EXTENT	20596.0	(OR)	1914.13
EXG. GROUND FLOOR	4256.0	SQFT (OR)	395.54M ²
EXG. FIRST FLOOR	4452.0	SQFT (OR)	413.75
EXG. SECOND FLOOR	4045.0	SQFT (OR)	375.92M ²
EXG. THIRD FLOOR	4045.0	SQFT (OR)	375.92M ²
TOTAL - (A)	16798.0	SQFT (OR)	1560.5M ²
PRO. GROUND FLOOR	1808.2	SQFT (OR)	168.0M ²
PRO. FIRST FLOOR	1808.2	SQFT (OR)	168.0M ²
PRO. SECOND FLOOR	1808.2	SQFT (OR)	168.0M ²
PRO. THIRD FLOOR	1808.2	SQFT (OR)	168.0M ²
TOTAL - (B)	7233.0	SQFT (OR)	672.0M ²
TOTAL AREA (A) & (B)	24031.0	SQFT (OR)	2232.5M ²
EX. TOILET	171.18	SQFT (OR)	15.90M ²
F.S.I	1.17		
PLOT COVERAGE	21%		

COLOUR INDEX:

PLOT BOUNDARY	
EXG. BUILDING	
PRO. BUILDING	
EXG. ROAD	

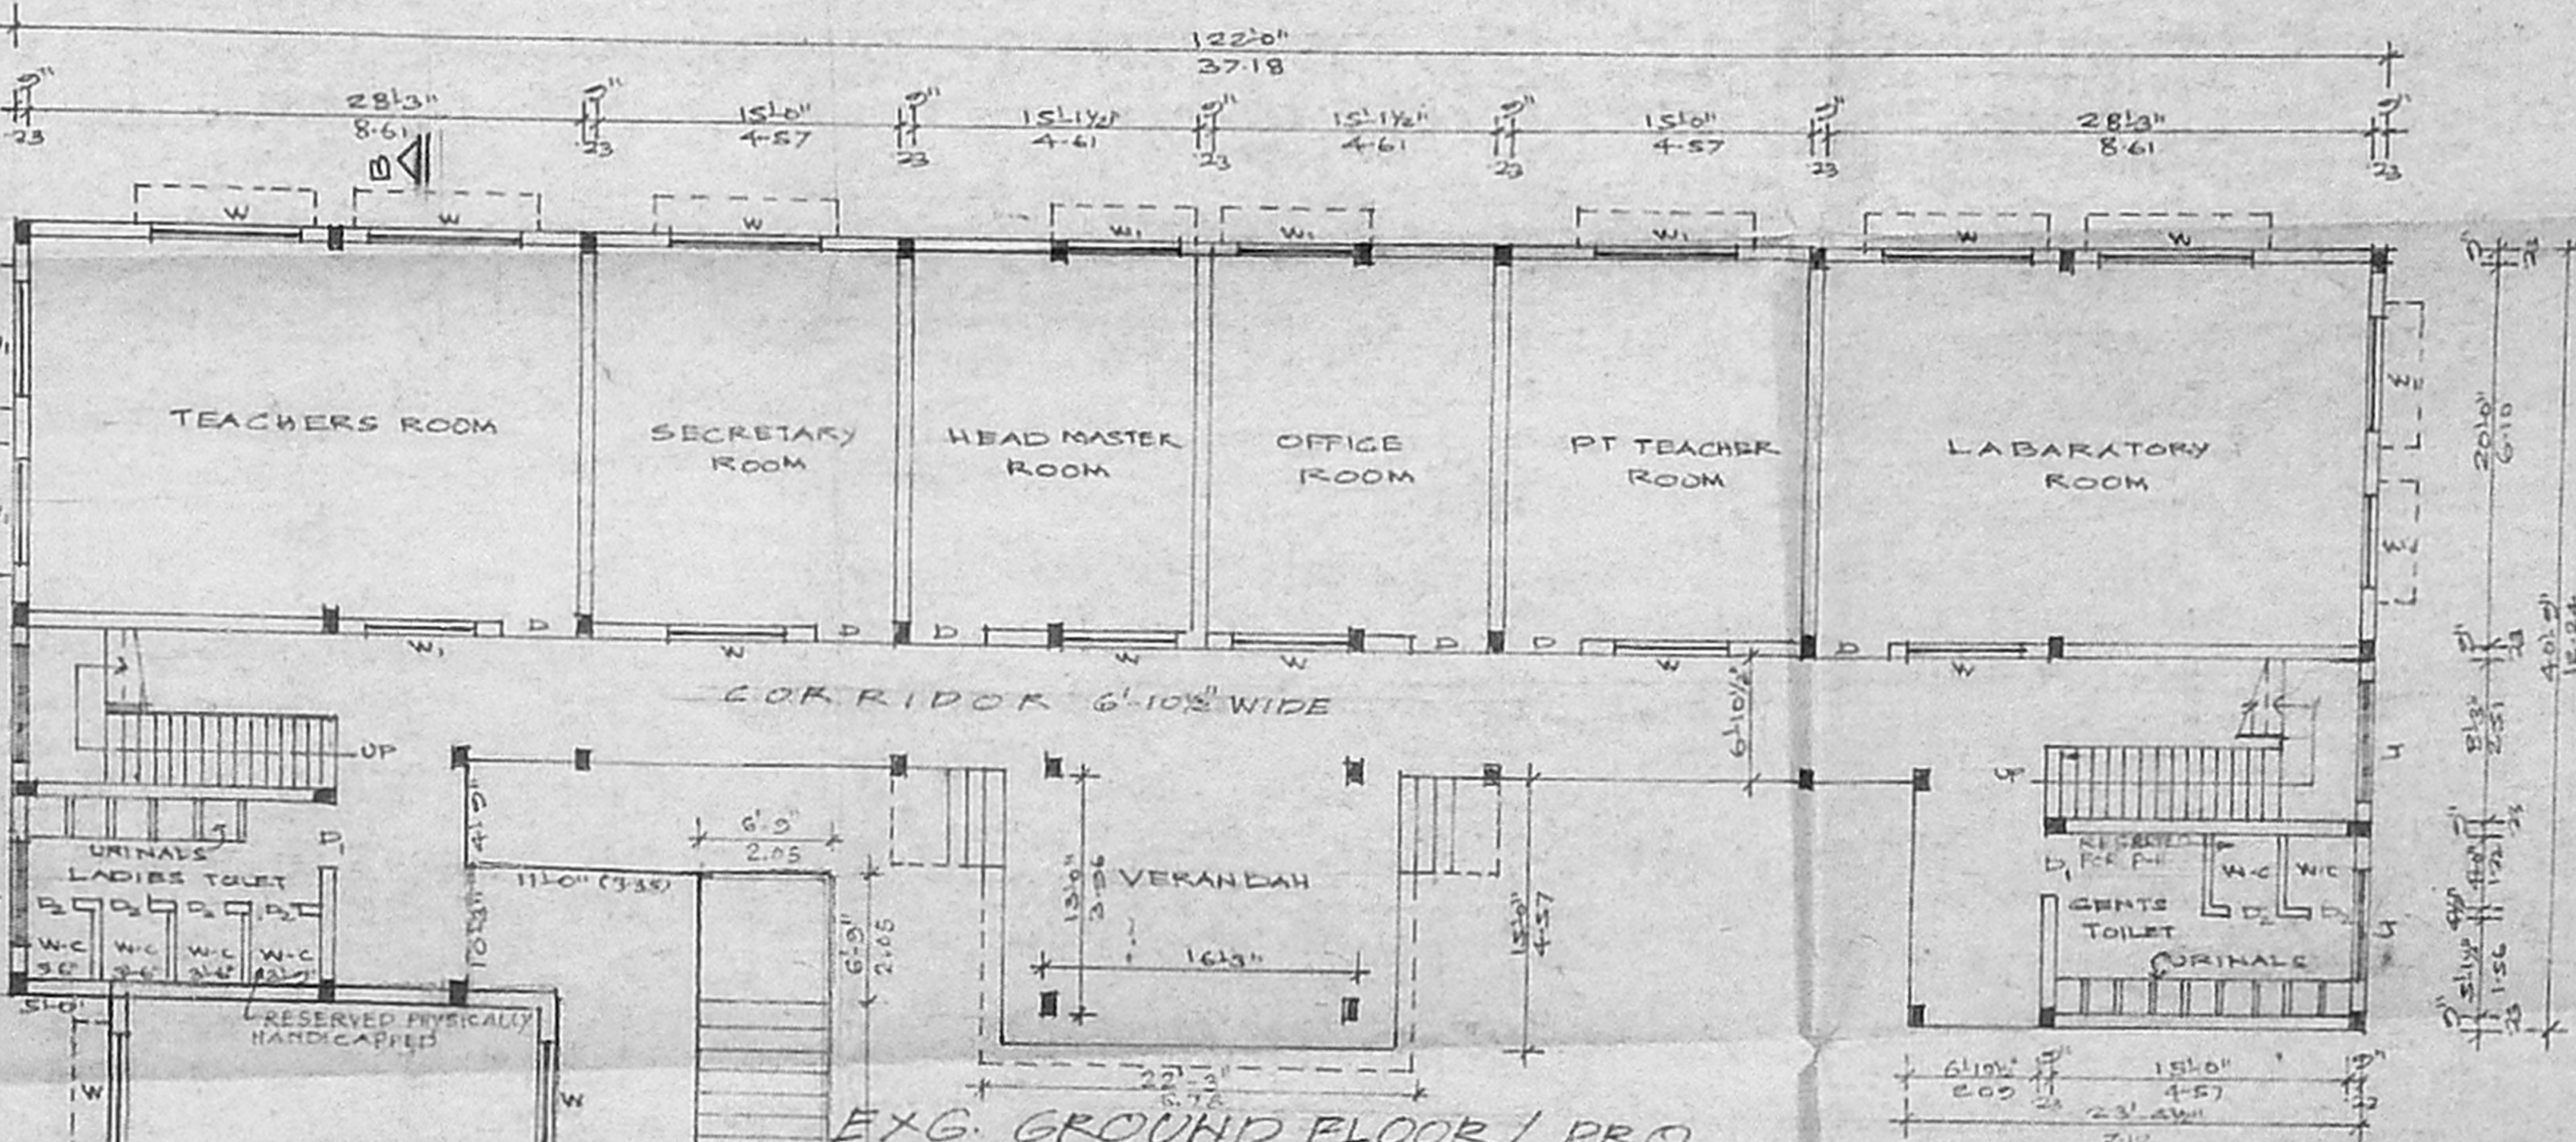

EXG. GROUND FLOOR / PRO. GROUND FLOOR PLAN

PLAN SHOWING THE PRO. EXTENSION IN GROUND FLOOR, FIRST FLOOR, SECOND FLOOR, & THIRD FLOOR TO THE EXG. BUILDING FOR HIGHER SECONDARY SCHOOL BUILDING AT PLOT NO. R 72 BLOCK NO. 6 SURVEY NO. 100/3B, PT. KODUNSAIYUR PHASE II MADRAS-600118 CORPN. DIVN. N91
PREVIOUS PLAN APP BY CMDA LT. NS24/21469/95 DT. 10-01-1996
SCALE: 1" = 3'0" OR 1:100

திரு. வரதராஜன் அருமதி என்.
சுப்பளிக்கப்பட்டு
இவ்வழுவலகம் எந்த எண் C4/10523/2005
நடவடிக்கைக்கு ஒப்புத்தரப்பட்டுள்ள
வழுவலகத்திற்கு உட்பட்டது
பரிசீலனை
உறுப்பினர் செயலகங்கள்
சென்னைப் பல்கலைக் கழகம்
சென்னை - 600 005

அலுவலகப் படி

For ST. JOSEPH'S EDUCATIONAL SOCIETY

Secretary

S. ATHIYAMAN, B.E.
CHAR. ENGR. & ARCHT.
Class I. Licensed Surveyor No. 188
Corporation of Chennai
5, Nathemuri Street, T. Nagar,
Chennai-17. Ph. 2816824
Mobile: 978440.

