

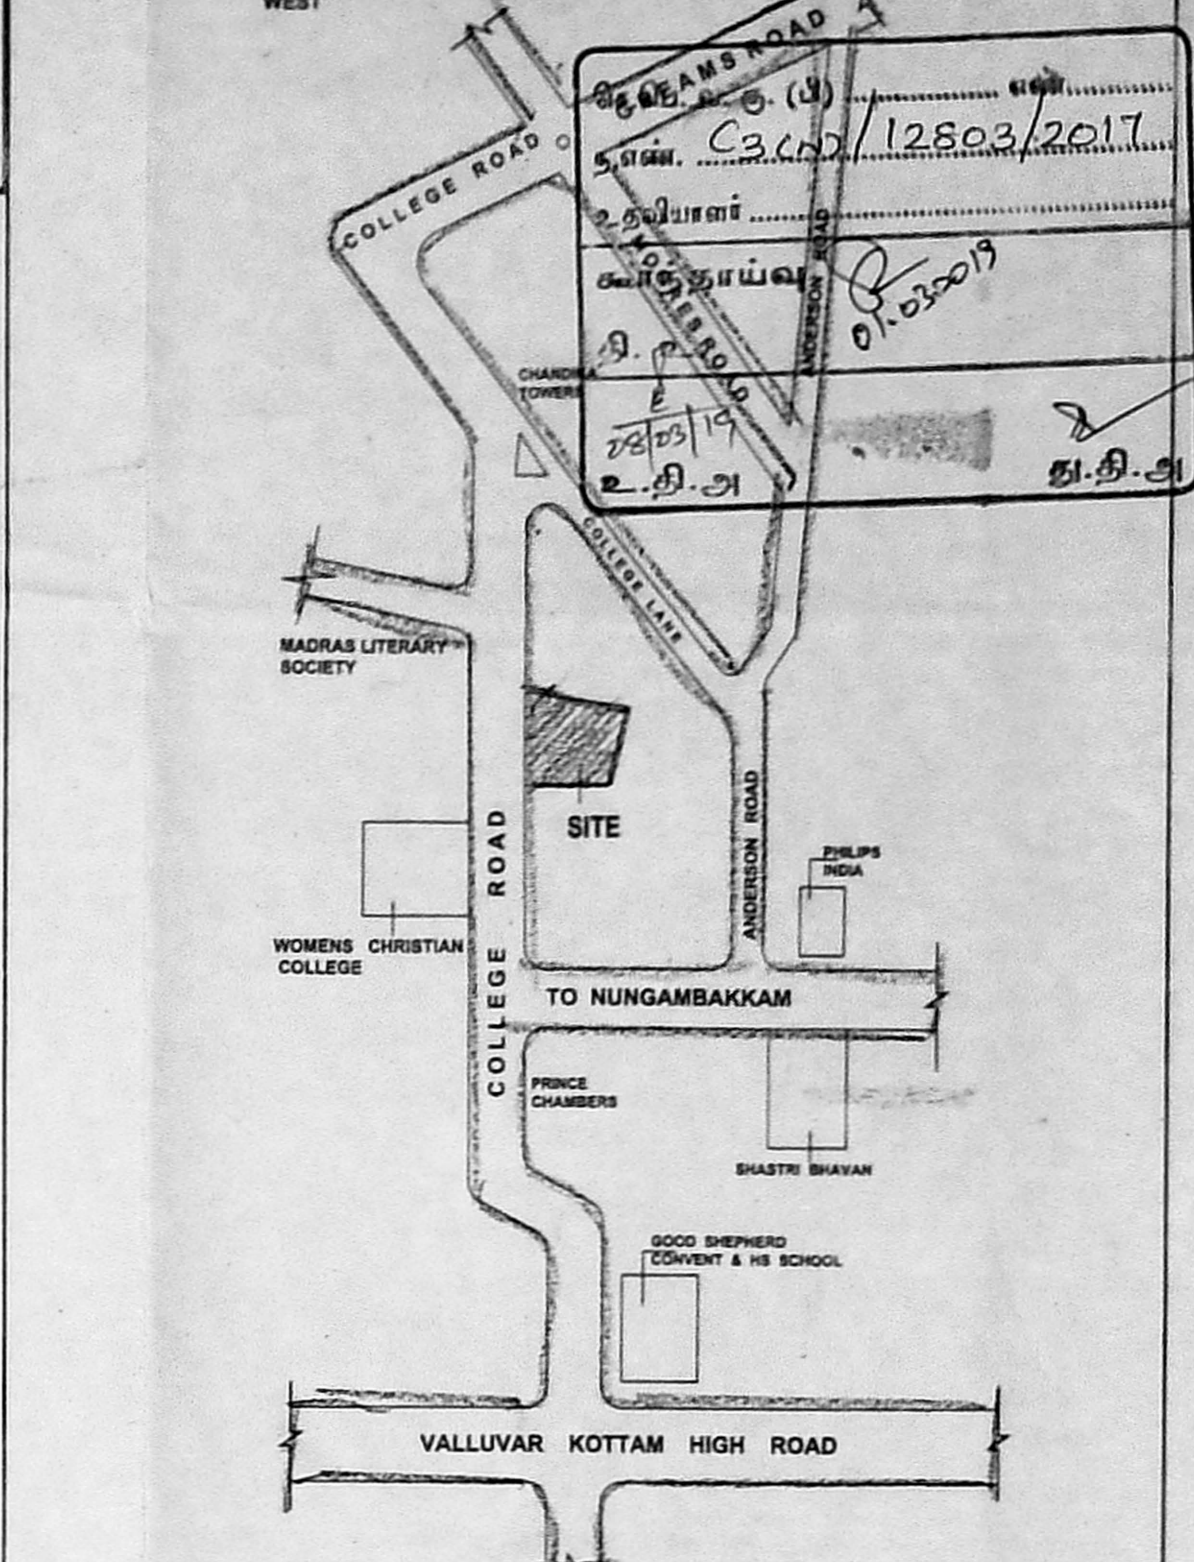


அலுவலகப் படி

NOTE : Earlier approval for the Existing building Block in PP No.C/PP/MSB - IT/30A to E/2007, letter no.C3/5750/06 Dt.27.07.2007
 CC issued in ECI / 18538/2007 Dt. 13.02.2009
 OSR Portion area 406.46 SQM Document No.292 Dt.23.03.2007

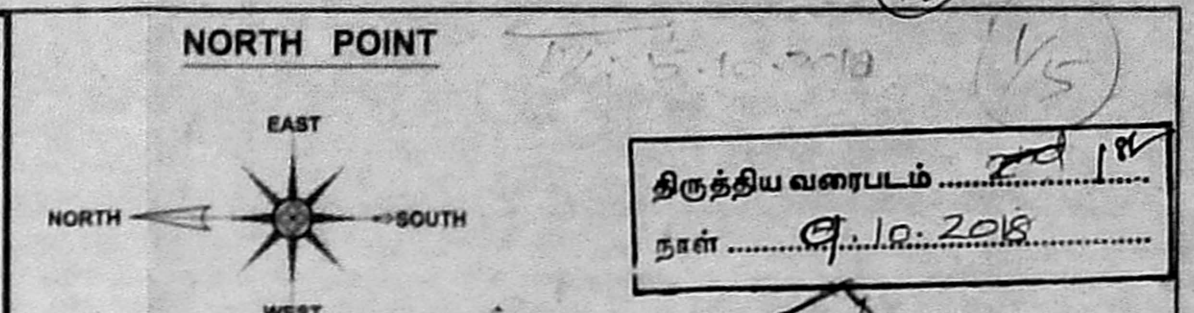

KEY PLAN

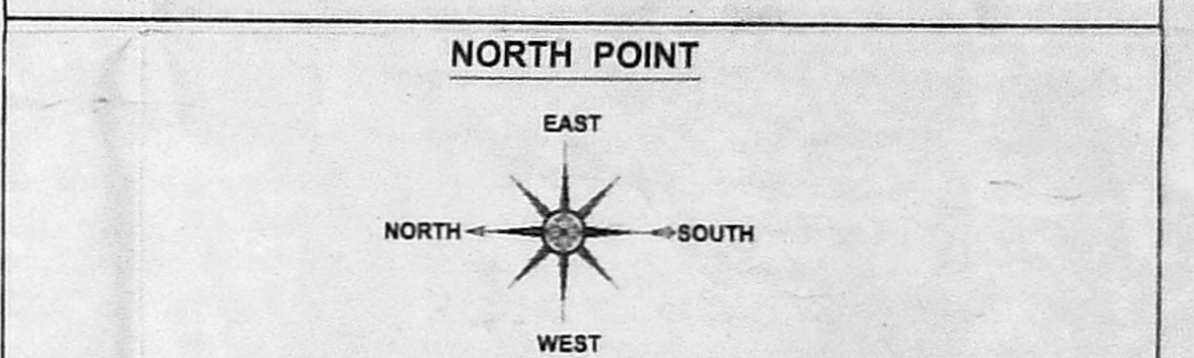

LEGEND :


- PROPOSED BUILDING
- EXISTING BUILDING
- ROAD
- BOUNDARY
- SEWER LINE
- WATER LINE

PROPOSED ADDITION OF EMERGENCY EVACUATION RAMP TO EXISTING BUILDING AT R.S. NO 81/3 & 9, BLOCK NO : 15 OF NUNGAMBAKKAM VILLAGE, CORPORATION DIVISION-111, ZONE-9 DOOR NO : 41 / 18 COLLEGE ROAD, CHENNAI 600 006.

DRAWN : RK DATE : 27.11.18
 SHEET NO : 1 OF 5 SCALE : 1 : 200

Architect:
 R.Bhaskar
 R. BHASKAR, B.Arch., F.I.I.A
 R.A.No. 649/2015, COA No. 13357
 #7, Ammaniammal Street, Mandaveli,
 Chennai-600 028. Phone: 4202 2662/63

OWNER
 For MEDICAL RESEARCH FOUNDATION
 S.SOUNDRAPANDIAN, M.E.,
 Structural Engineer
 Class I Licensed Surveyor No.204
 # 5, Jeyavinayagar Koil Street,
 Adyar, Chennai - 600 020

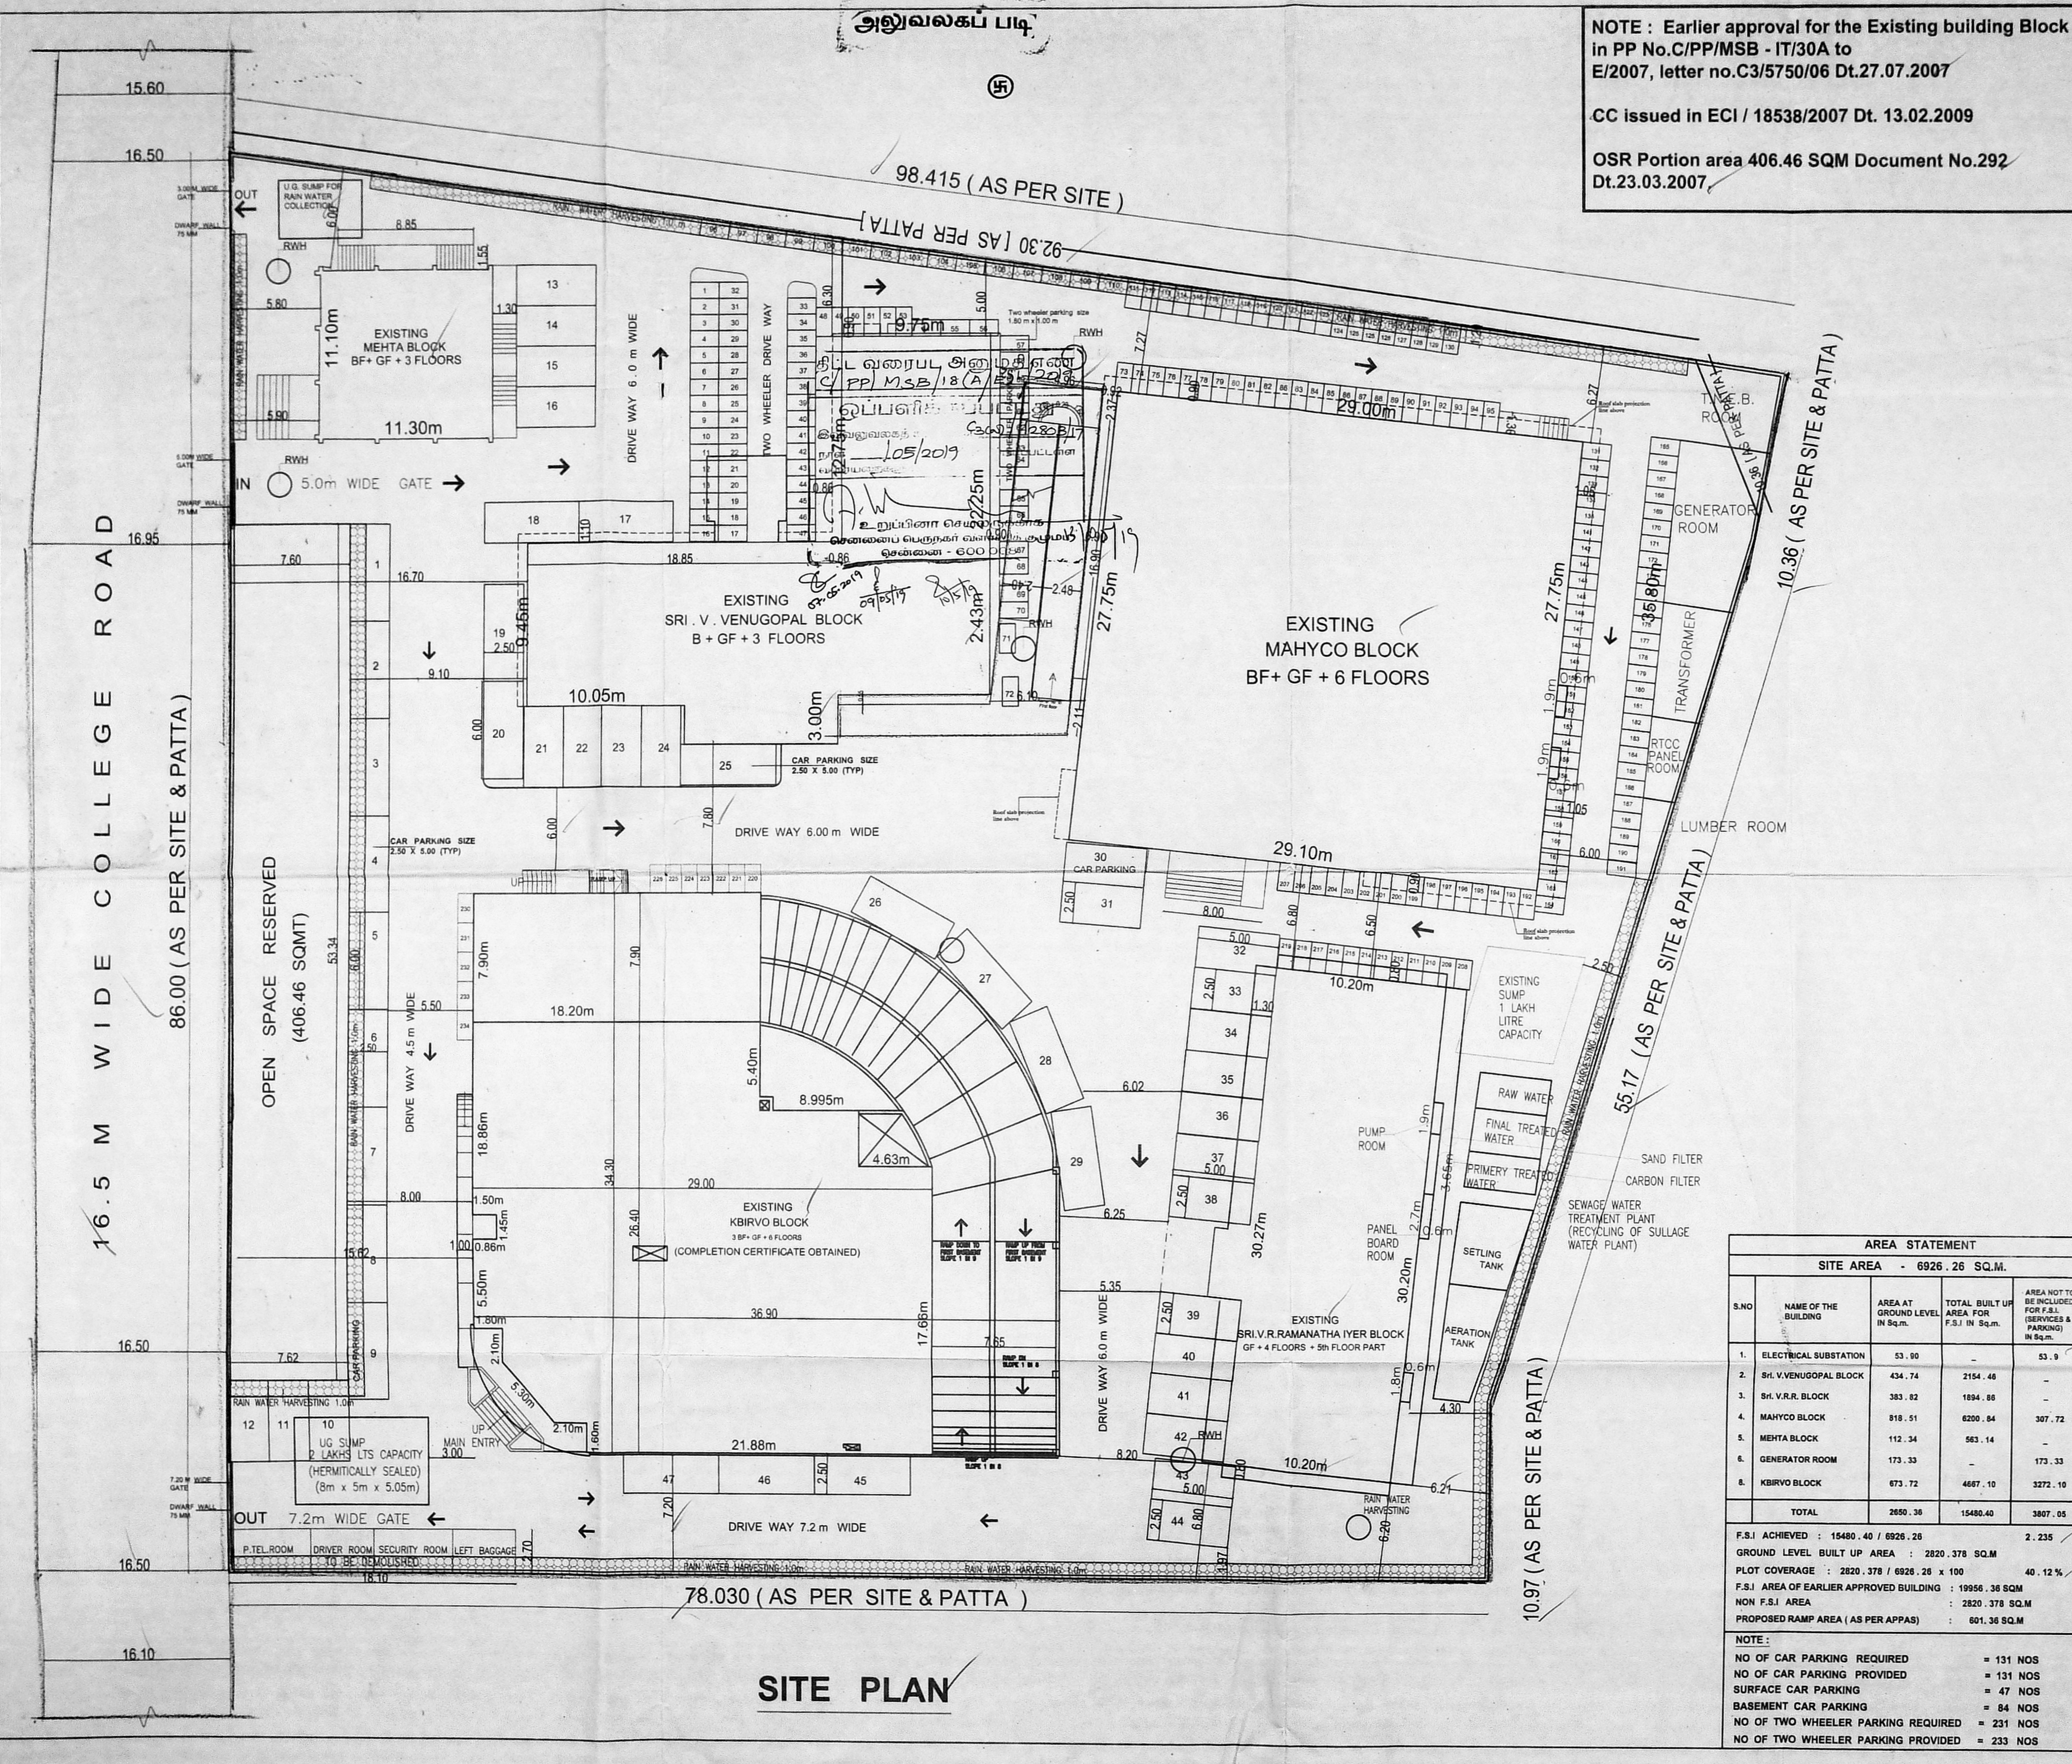

78.030 (AS PER SITE & PATTA)

SITE PLAN


AREA STATEMENT			
SITE AREA - 6926.26 SQ.M.			
S.NO	NAME OF THE BUILDING	AREA AT GROUND LEVEL IN Sq.m.	TOTAL BUILT UP AREA FOR F.S.I IN Sq.m.
1.	ELECTRICAL SUBSTATION	53.90	-
2.	Sri.V.VENUGOPAL BLOCK	434.74	2154.46
3.	Sri.V.R.R. BLOCK	383.82	1894.86
4.	MAHYCO BLOCK	818.51	6200.84
5.	MEHTA BLOCK	112.34	563.14
6.	GENERATOR ROOM	173.33	173.33
7.	KBIRVO BLOCK	673.72	4667.10
TOTAL		2650.36	15480.40
F.S.I ACHIEVED		15480.40 / 6926.26	2.235
GROUND LEVEL BUILT UP AREA		2820.378 SQ.M	
PLOT COVERAGE		2820.378 / 6926.26 x 100 = 40.72 %	
F.S.I AREA OF EARLIER APPROVED BUILDING		19956.38 SQM	
NON F.S.I AREA		2820.378 SQ.M	
PROPOSED RAMP AREA (AS PER APPAS)		601.36 SQ.M	

- NOTE :
- NO OF CAR PARKING REQUIRED = 131 NOS
 - NO OF CAR PARKING PROVIDED = 131 NOS
 - SURFACE CAR PARKING = 47 NOS
 - BASEMENT CAR PARKING = 84 NOS
 - NO OF TWO WHEELER PARKING REQUIRED = 231 NOS
 - NO OF TWO WHEELER PARKING PROVIDED = 233 NOS


அலுவலகப் படி

திட்ட வரைபட அனுமதி எண்
 C/PP/MSB 18 (B/E)/2019
 ஒப்பளித்தப்பட்டது
 05.12.2017
 உறுப்பினர் செயலாக்கமாக
 சென்னைப் பெருநகர் மாநகரக் குழுமம்
 சென்னை - 600 008
 05.11.19
 07.05.2019

2/5
 செ.பெ. வ. கு. (3)
 நாள்: 03.10.2017
 உதவியாளர்
 01.03.2019

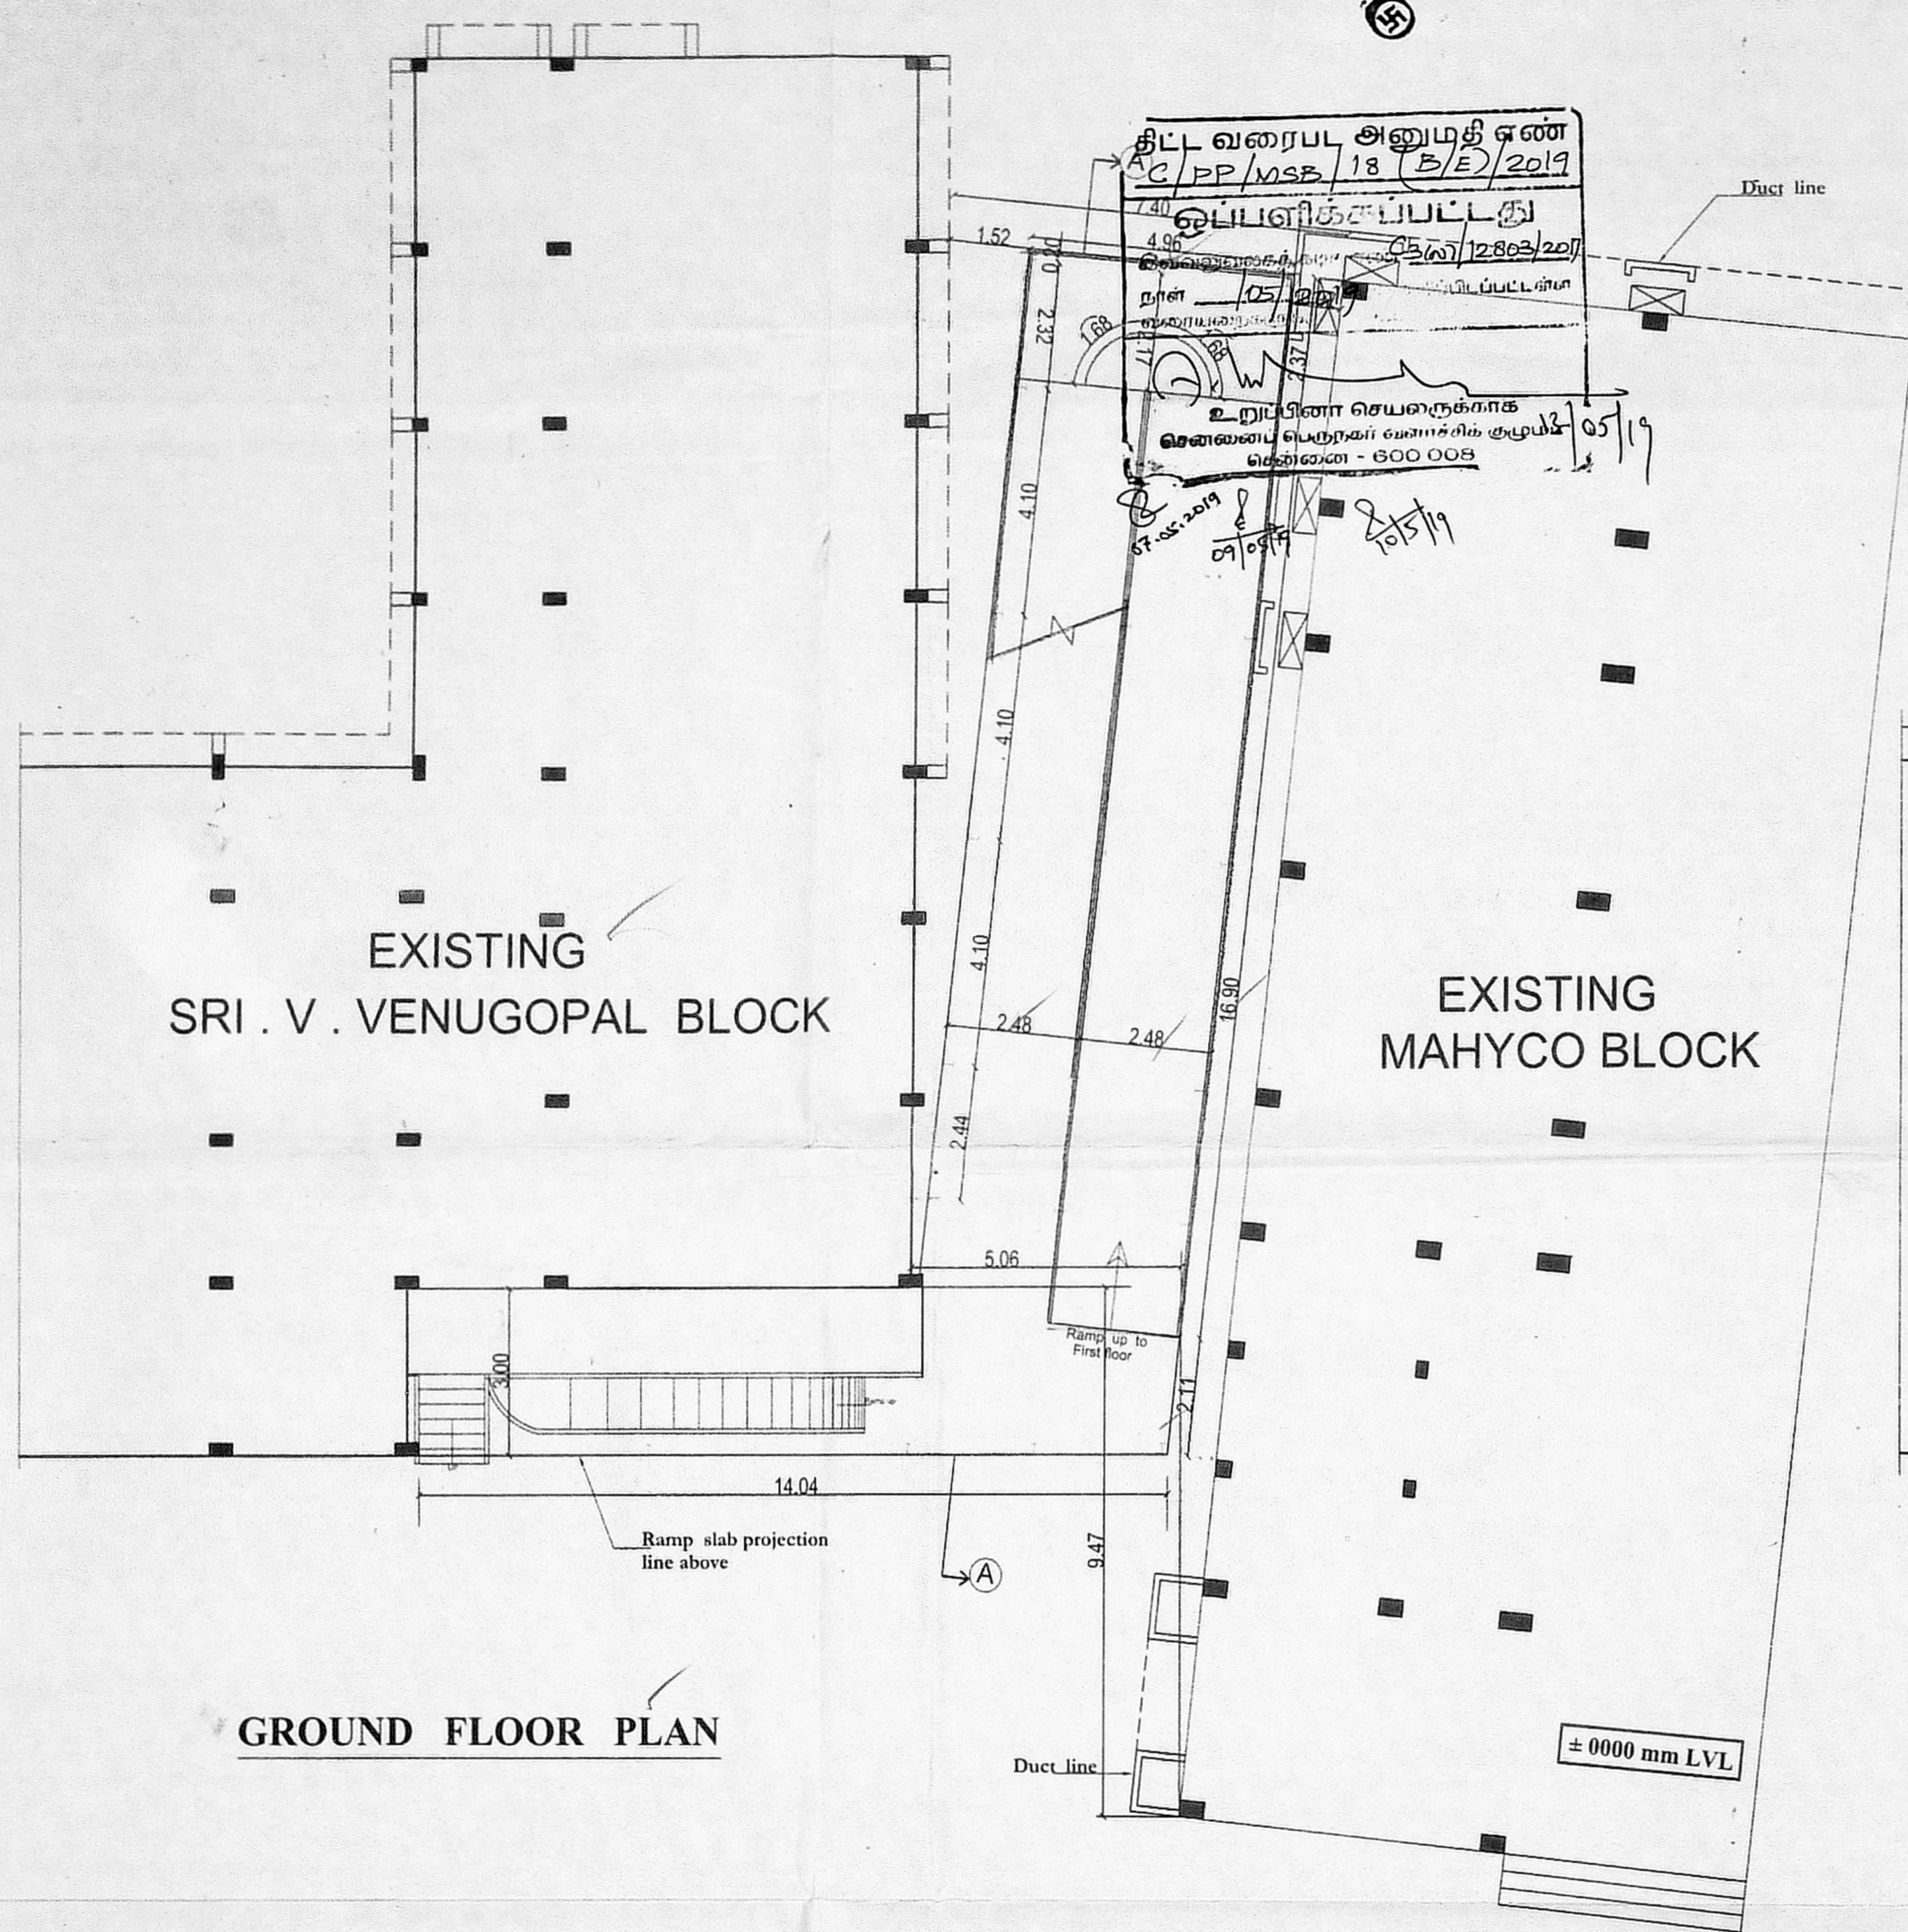


GROUND FLOOR PLAN

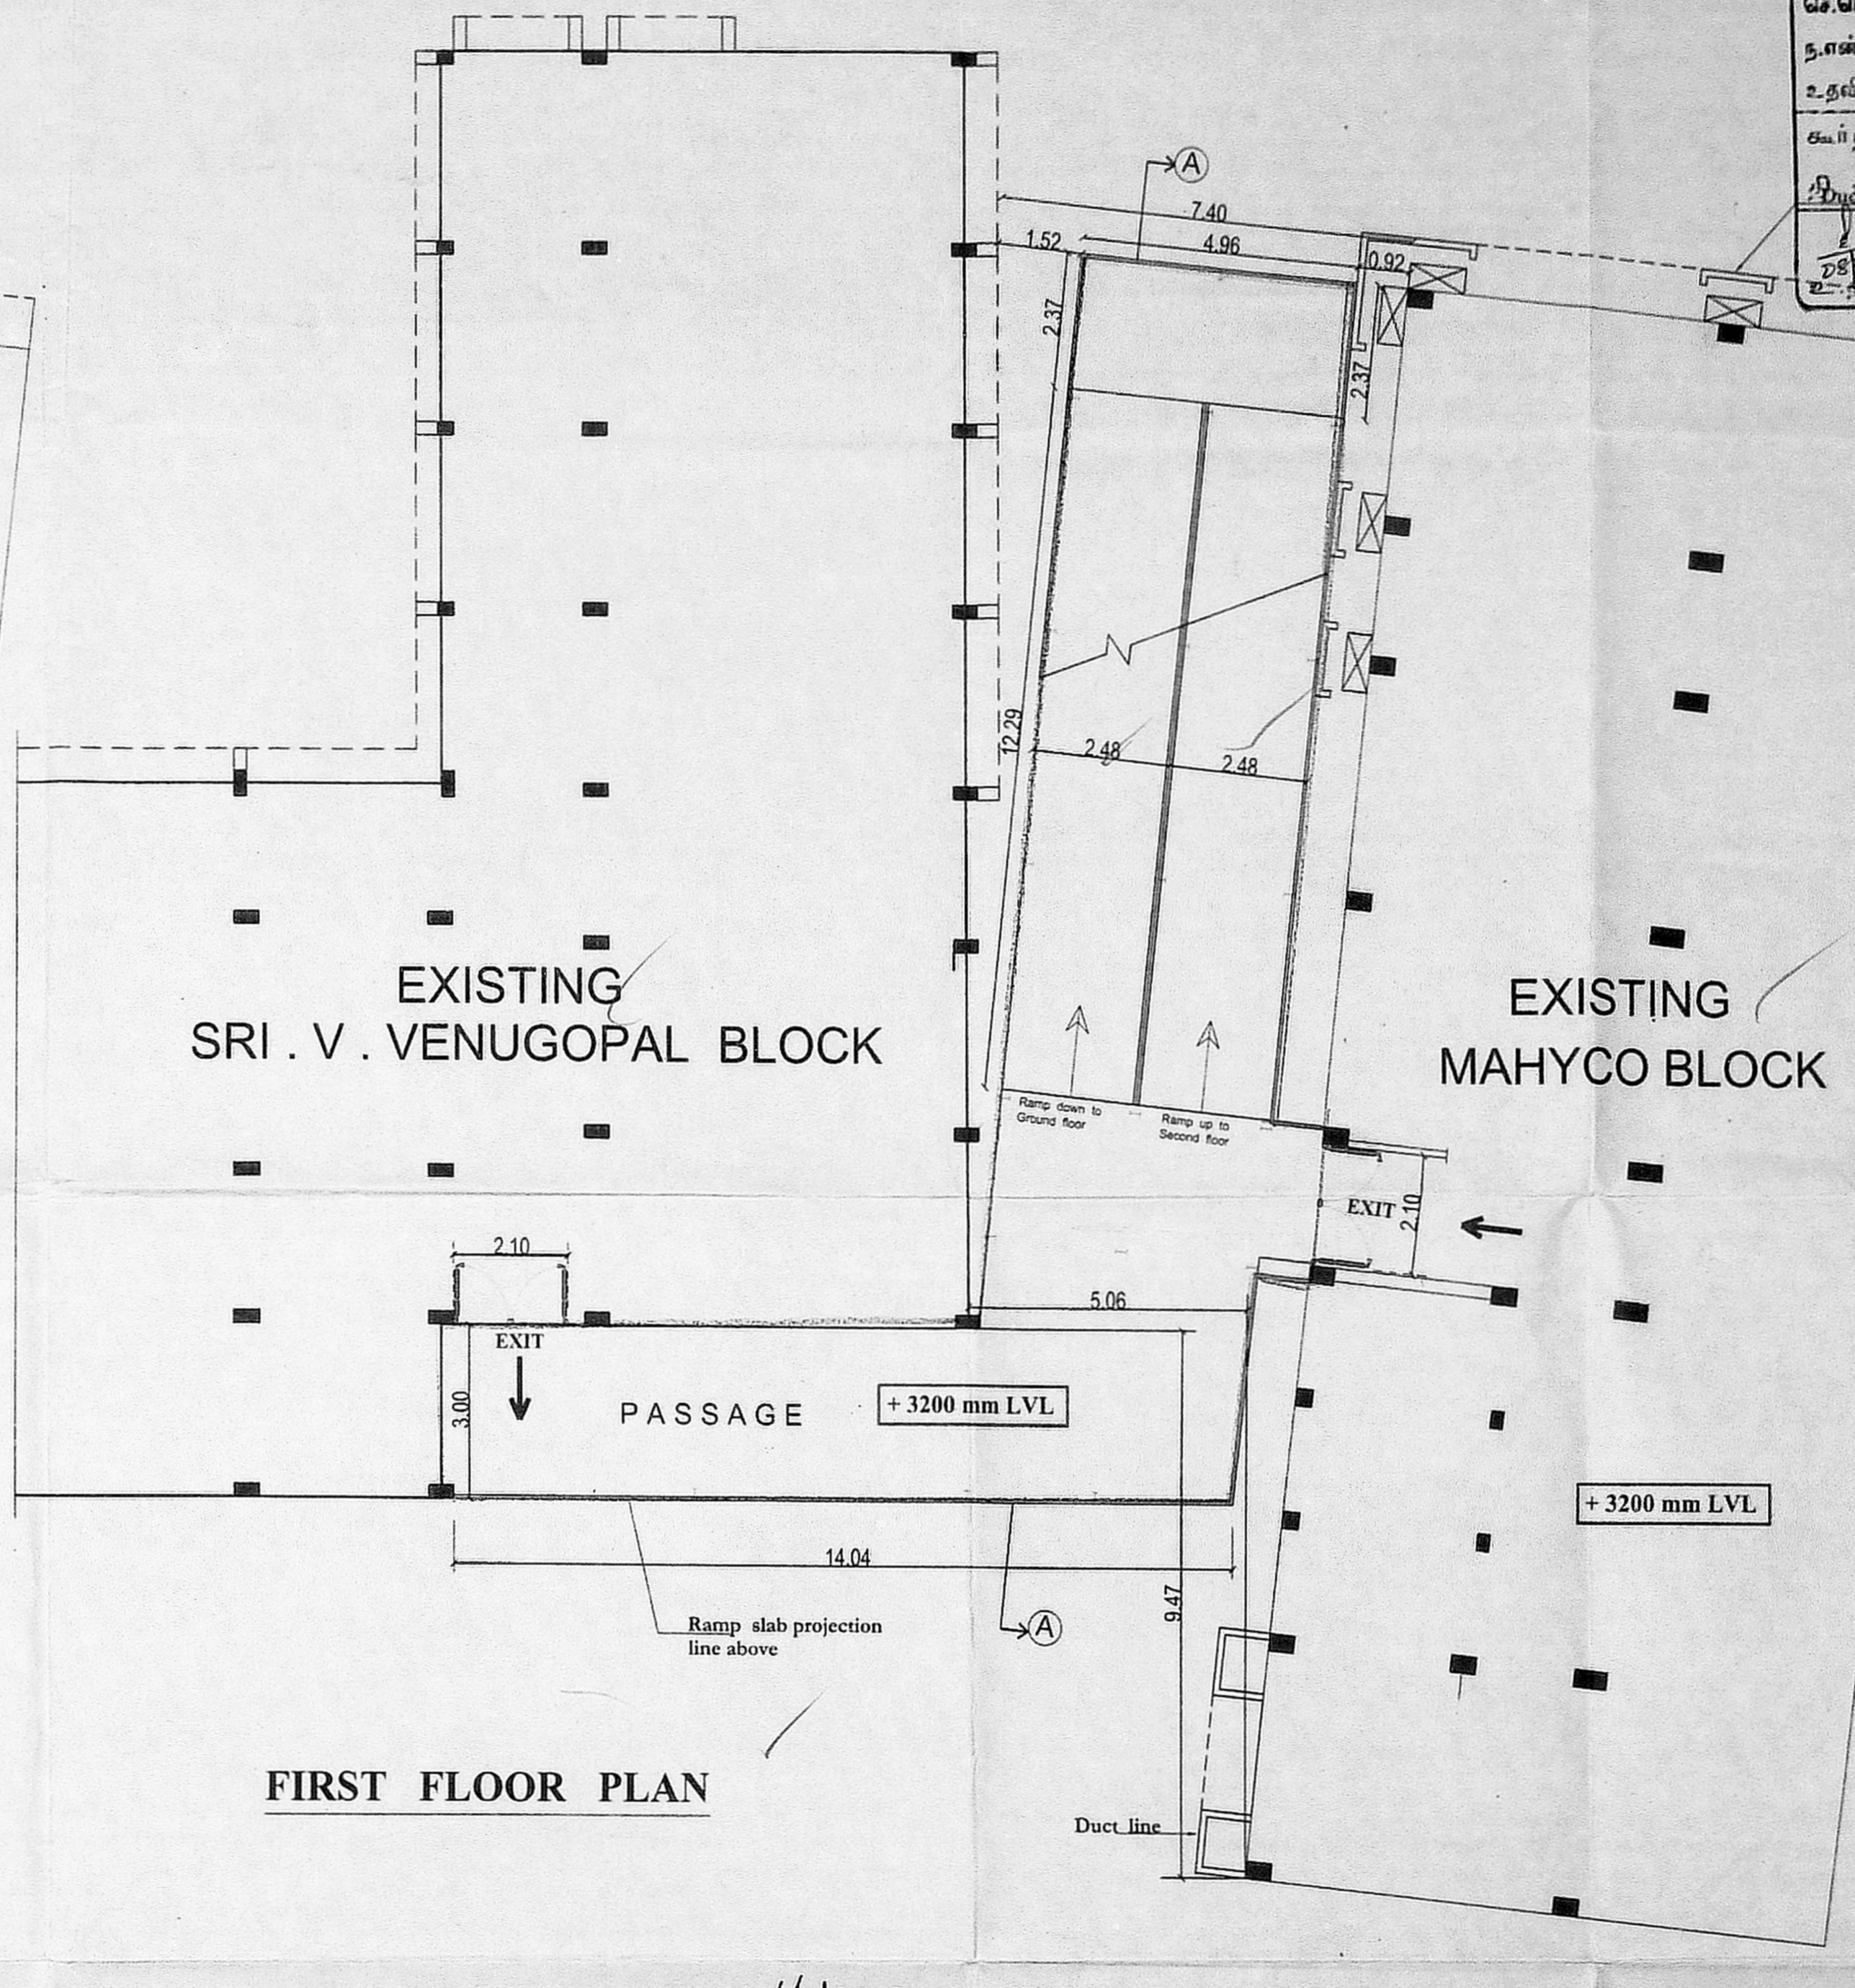

FIRST FLOOR PLAN

S. Soundrapandian, M.E.,
 Structural Engineer,
 Class I Licensed Surveyor No.2004
 # 5, Jeyavinayagar Koil Street,
 Adyar, Chennai - 600020.

NOTE : Earlier approval for the Existing building Block
 in PP No.C/PP/MSB - IT/30A to
 E/2007, letter no.C3/5750/06 Dt.27.07.2007
 CC issued in ECI / 18538/2007 Dt. 13.02.2009
 OSR Portion area 406.46 SQM Document No.292
 Dt.23.03.2007.

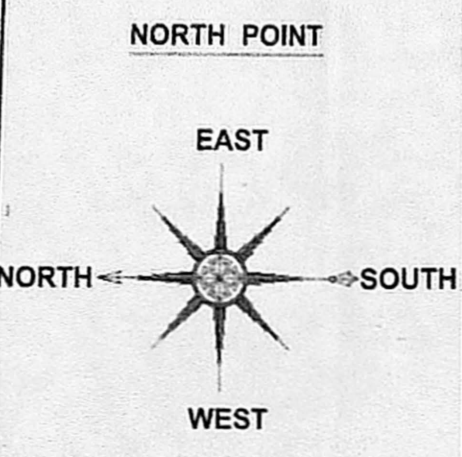

PROPOSED BUILDING _____
 ROAD _____
 BOUNDARY _____


PROPOSED ADDITION OF
 EMERGENCY EVACUATION
 RAMP TO EXISTING BUILDING AT
 R.S. NO 81/3 & 9, BLOCK NO : 15
 OF NUNGAMBAKKAM VILLAGE ,
 CORPORATION DIVISION-111, ZONE-9
 DOOR NO : 41 / 18
 COLLEGE ROAD ,CHENNAI 600 006.

Architect:
 R.Bhaskar
 R. BHASKAR, B.Arch., F.I.I.A
 R.A.No: 649/2015, CDA No. 13357
 # 7, Ammaniammal Street, Mandaveli,
 Chennai-600 028. Phone: 4202 2662/63
 7, Ammaniammal Street,
 Mandaveli,
 Chennai 600 028


DRAWN : RK
 SHEET NO : 2 of 5

DATE : 27.09.18
 SCALE - 1 : 100

OWNER
 For MEDICAL RESEARCH FOUNDATION
 G. Ramachandran
 Hon'y Secretary

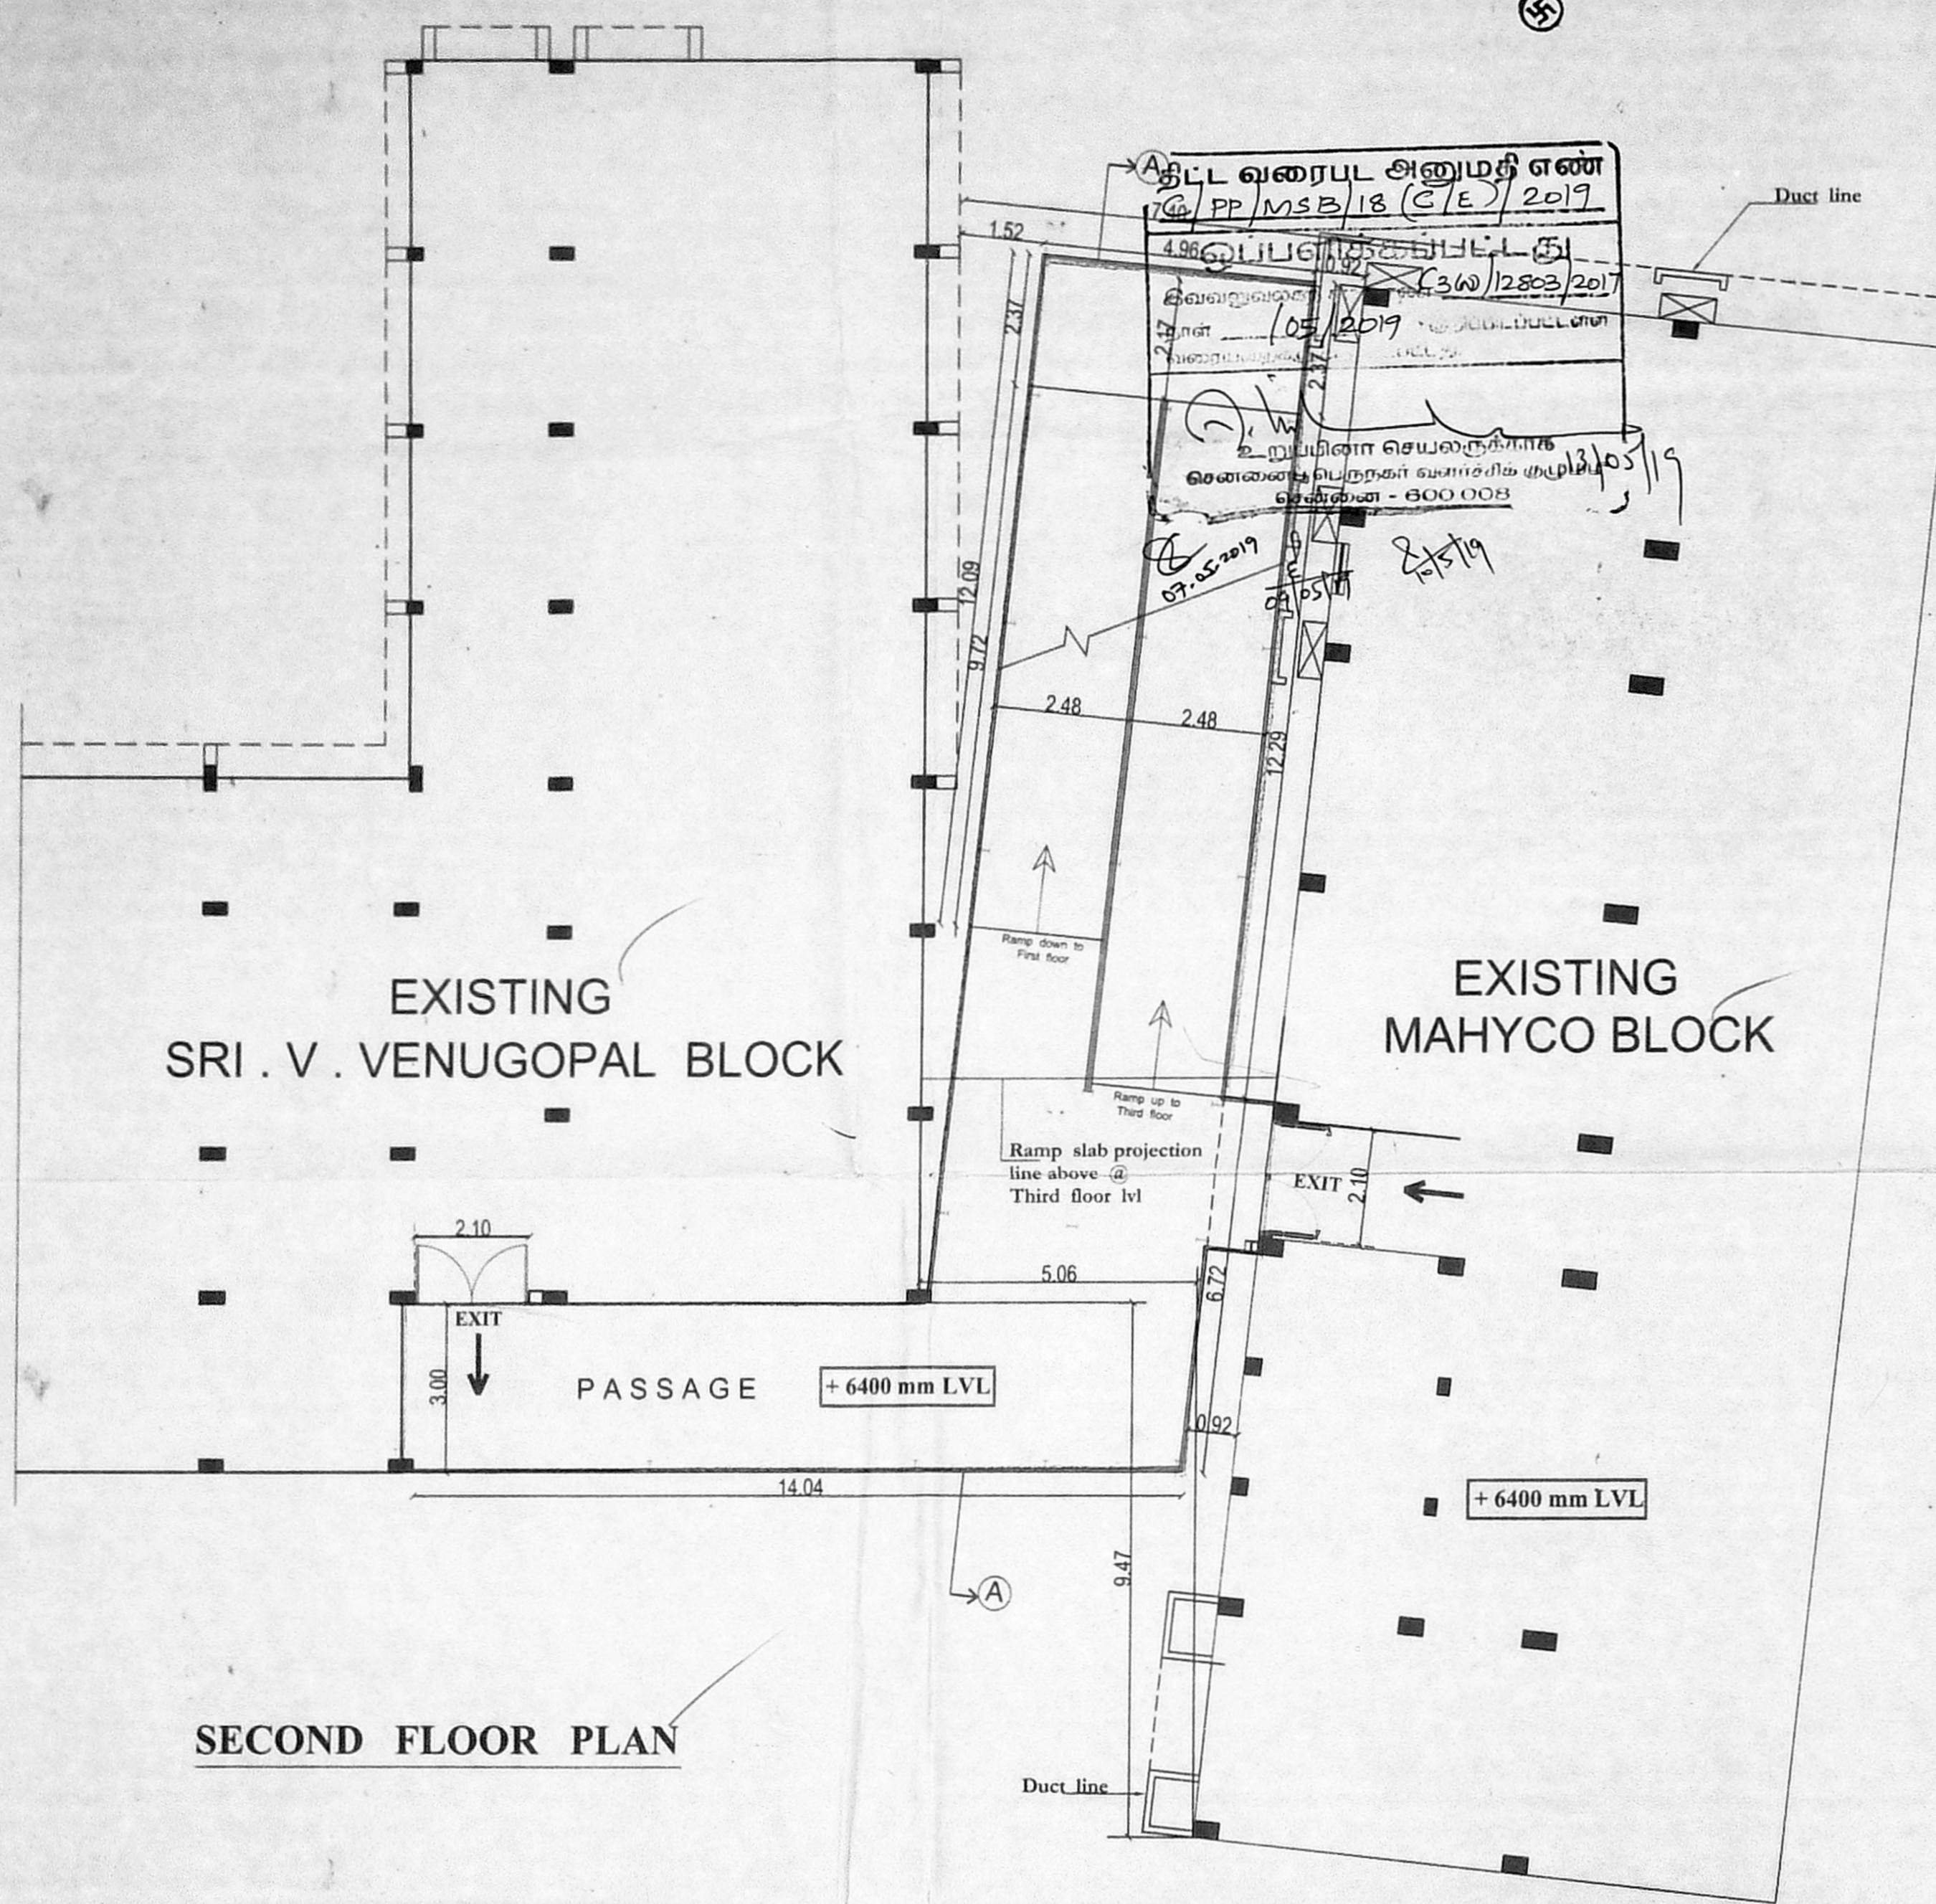

SECOND FLOOR PLAN

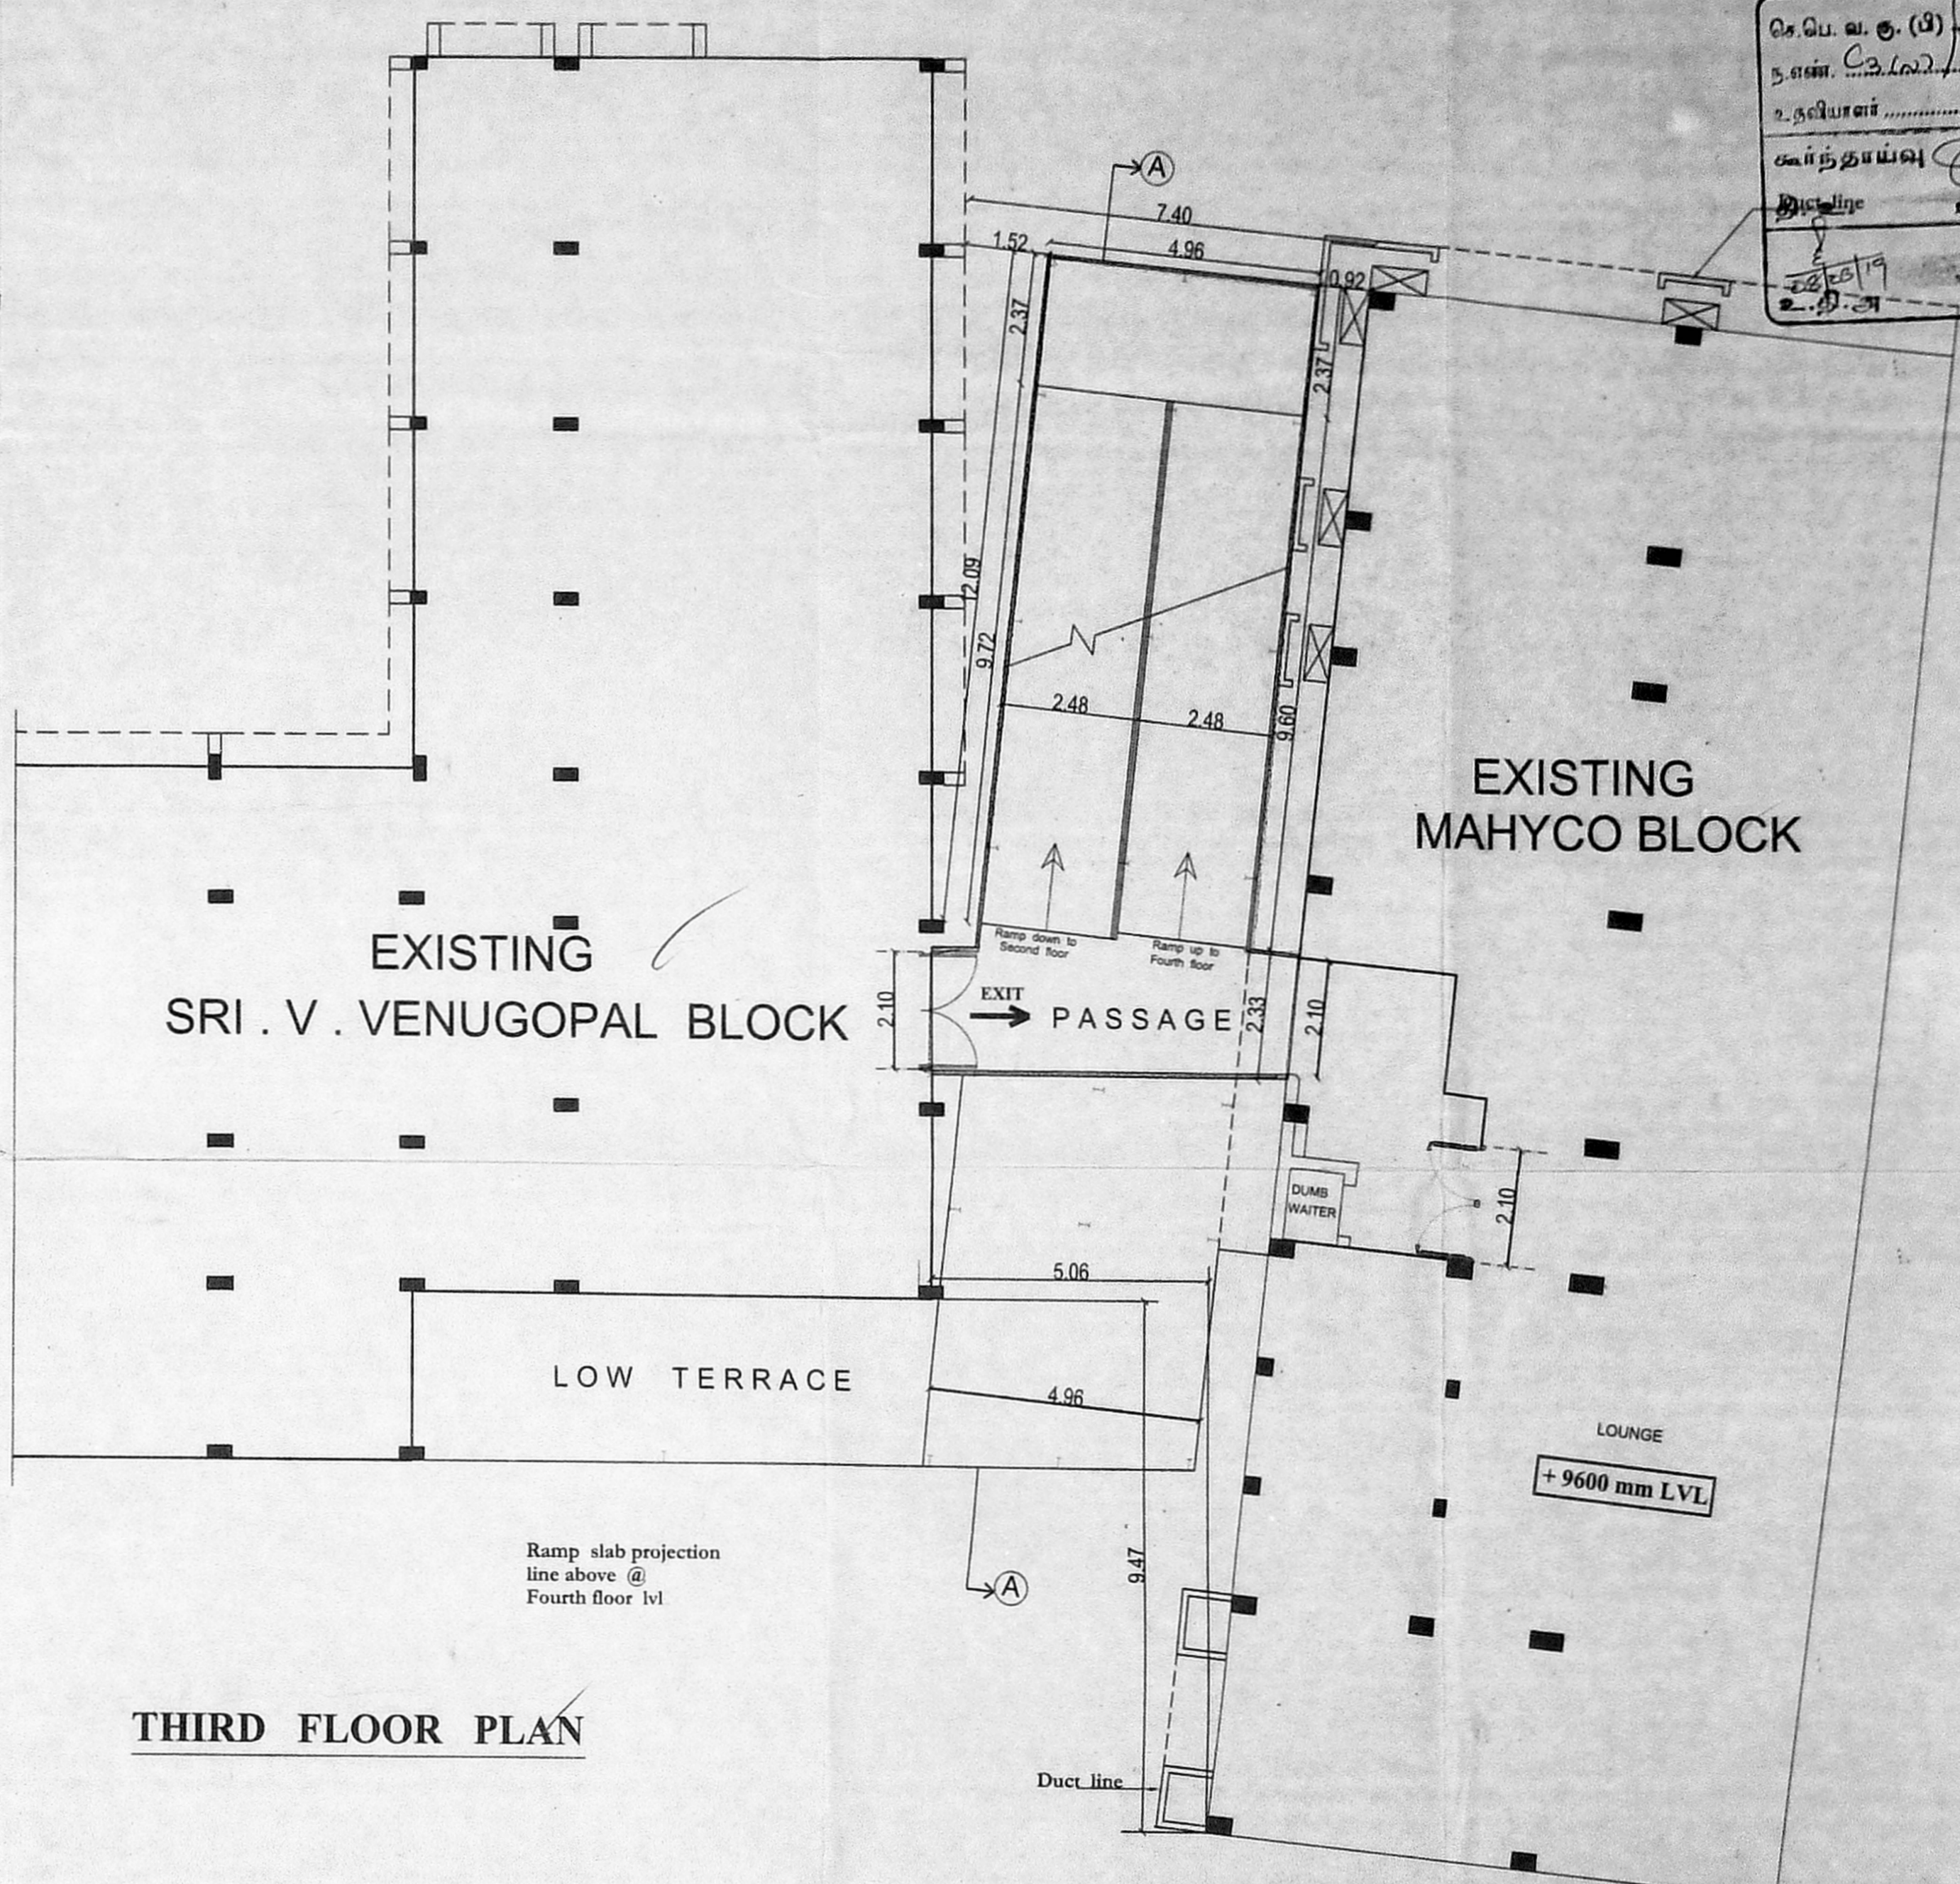

THIRD FLOOR PLAN

S. Soundrapandian
 S.SOUNDRAPANDIAN M.E.,
 Structural Engineer,
 Class I Licensed Surveyor No.2004
 # 5, Jeyavinayagar Koil Street,
 Adyar, Chennai - 600020.


<p>NOTE : Earlier approval for the Existing building Block in PP No.C/PP/MSB - IT/30A to E/2007, letter no.C3/5750/06 Dt.27.07.2007</p> <p>CC issued in EC1 / 18538/2007 Dt. 13.02.2009</p> <p>OSR Portion area 406.46 SQM Document No.292 Dt.23.03.2007.</p>	<p>NORTH POINT</p> <p>EAST</p> <p>NORTH</p> <p>SOUTH</p> <p>WEST</p>	<p>PROPOSED BUILDING _____</p> <p>ROAD _____</p> <p>BOUNDARY _____</p>	<p>PROPOSED ADDITION OF EMERGENCY EVACUATION RAMP TO EXISTING BUILDING AT R.S. NO 81/3 & 9, BLOCK NO : 15 OF NUNGAMBAKKAM VILLAGE, CORPORATION DIVISION-111, ZONE-9 DOOR NO : 41 / 18 COLLEGE ROAD ,CHENNAI 600 006.</p>	<p>Architect:</p> <p>R.Bhaskar</p> <p>R.BHASKAR, B.Arch., F.I.I.A R.A.No. 649/2015, COA No. 13367 # 7, Ammaniammal Street, Mandaveli, Chennai-600 028. Phone: 4202 2600</p> <p>7, Ammaniammal Street, Mandaveli, Chennai 600 028</p>	<p>DRAWN : RK</p> <p>SHEET NO : 3 of 5</p>	<p>DATE : 27.09.18</p> <p>SCALE - 1 : 100</p>	<p>OWNER</p> <p>For MEDICAL RESEARCH FOUNDATION</p> <p>G. Ramachandran Hony Secretary</p>
---	--	--	--	---	--	---	--

அலுவலகப் படி


4/5

4/5

செ.பெ.வ.கு.(பி) 12803/2017
 த.பெ.வ.கு. 12803/2017
 உதவியாளர்
 உத்தரவு
 09/05/2019
 உ.தி.அ.

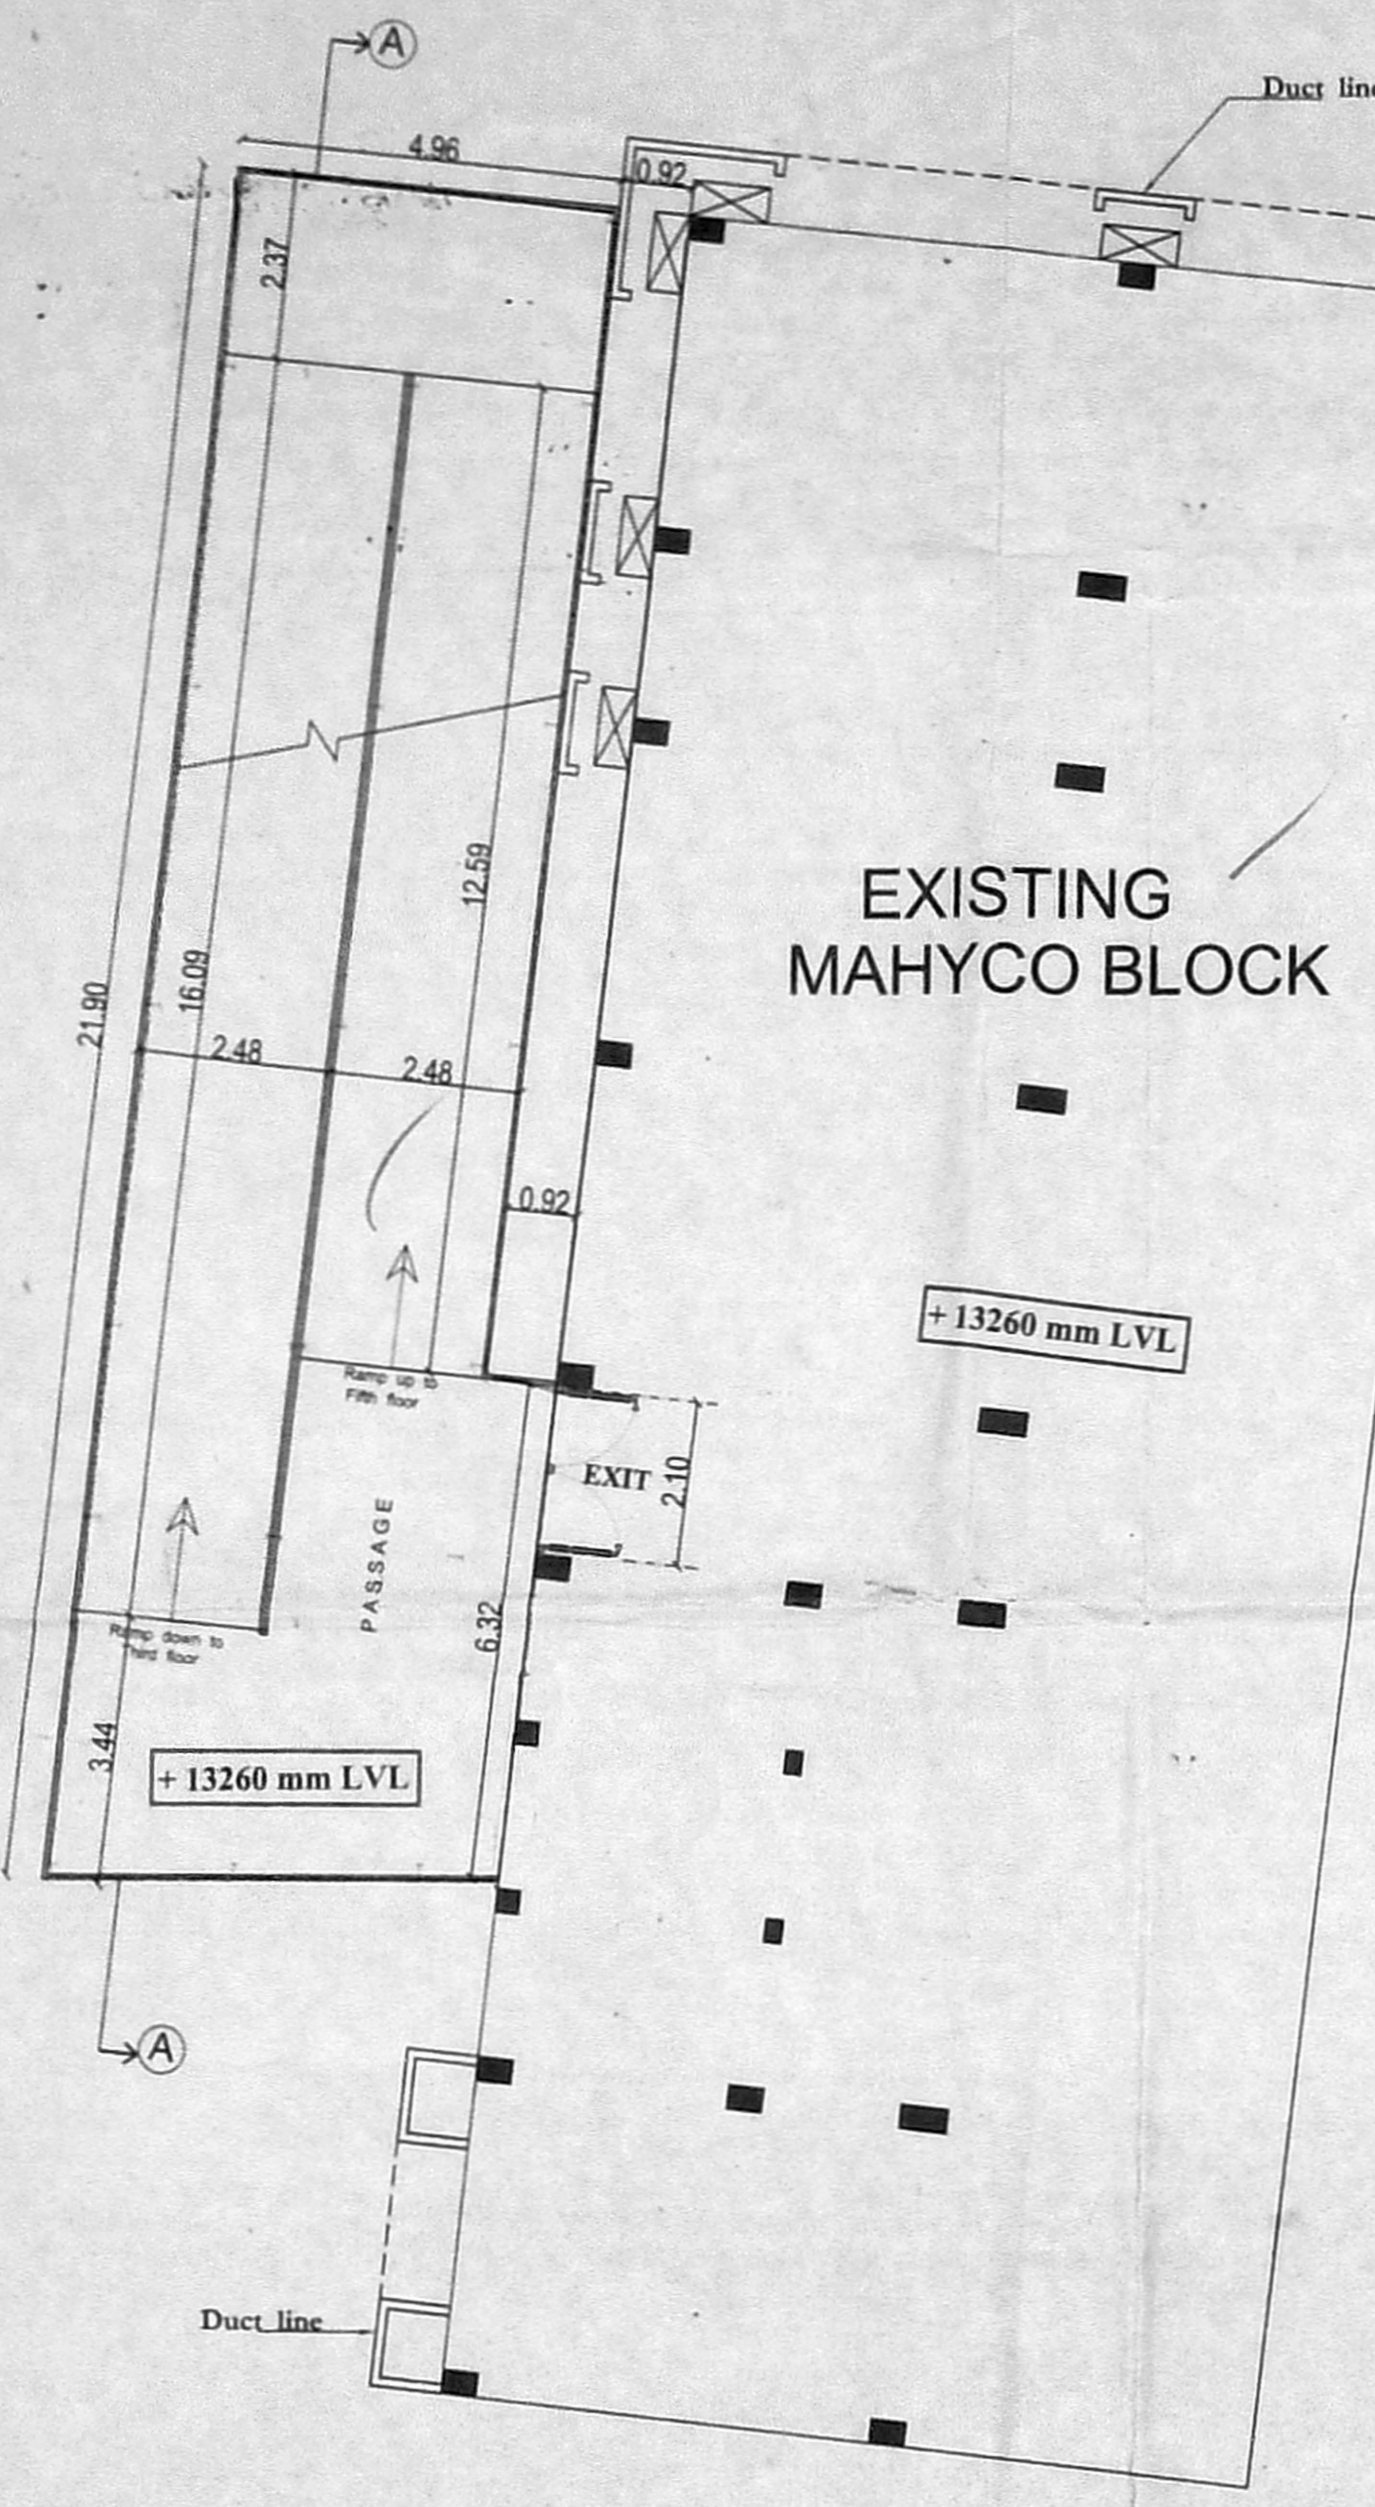

FOURTH FLOOR PLAN

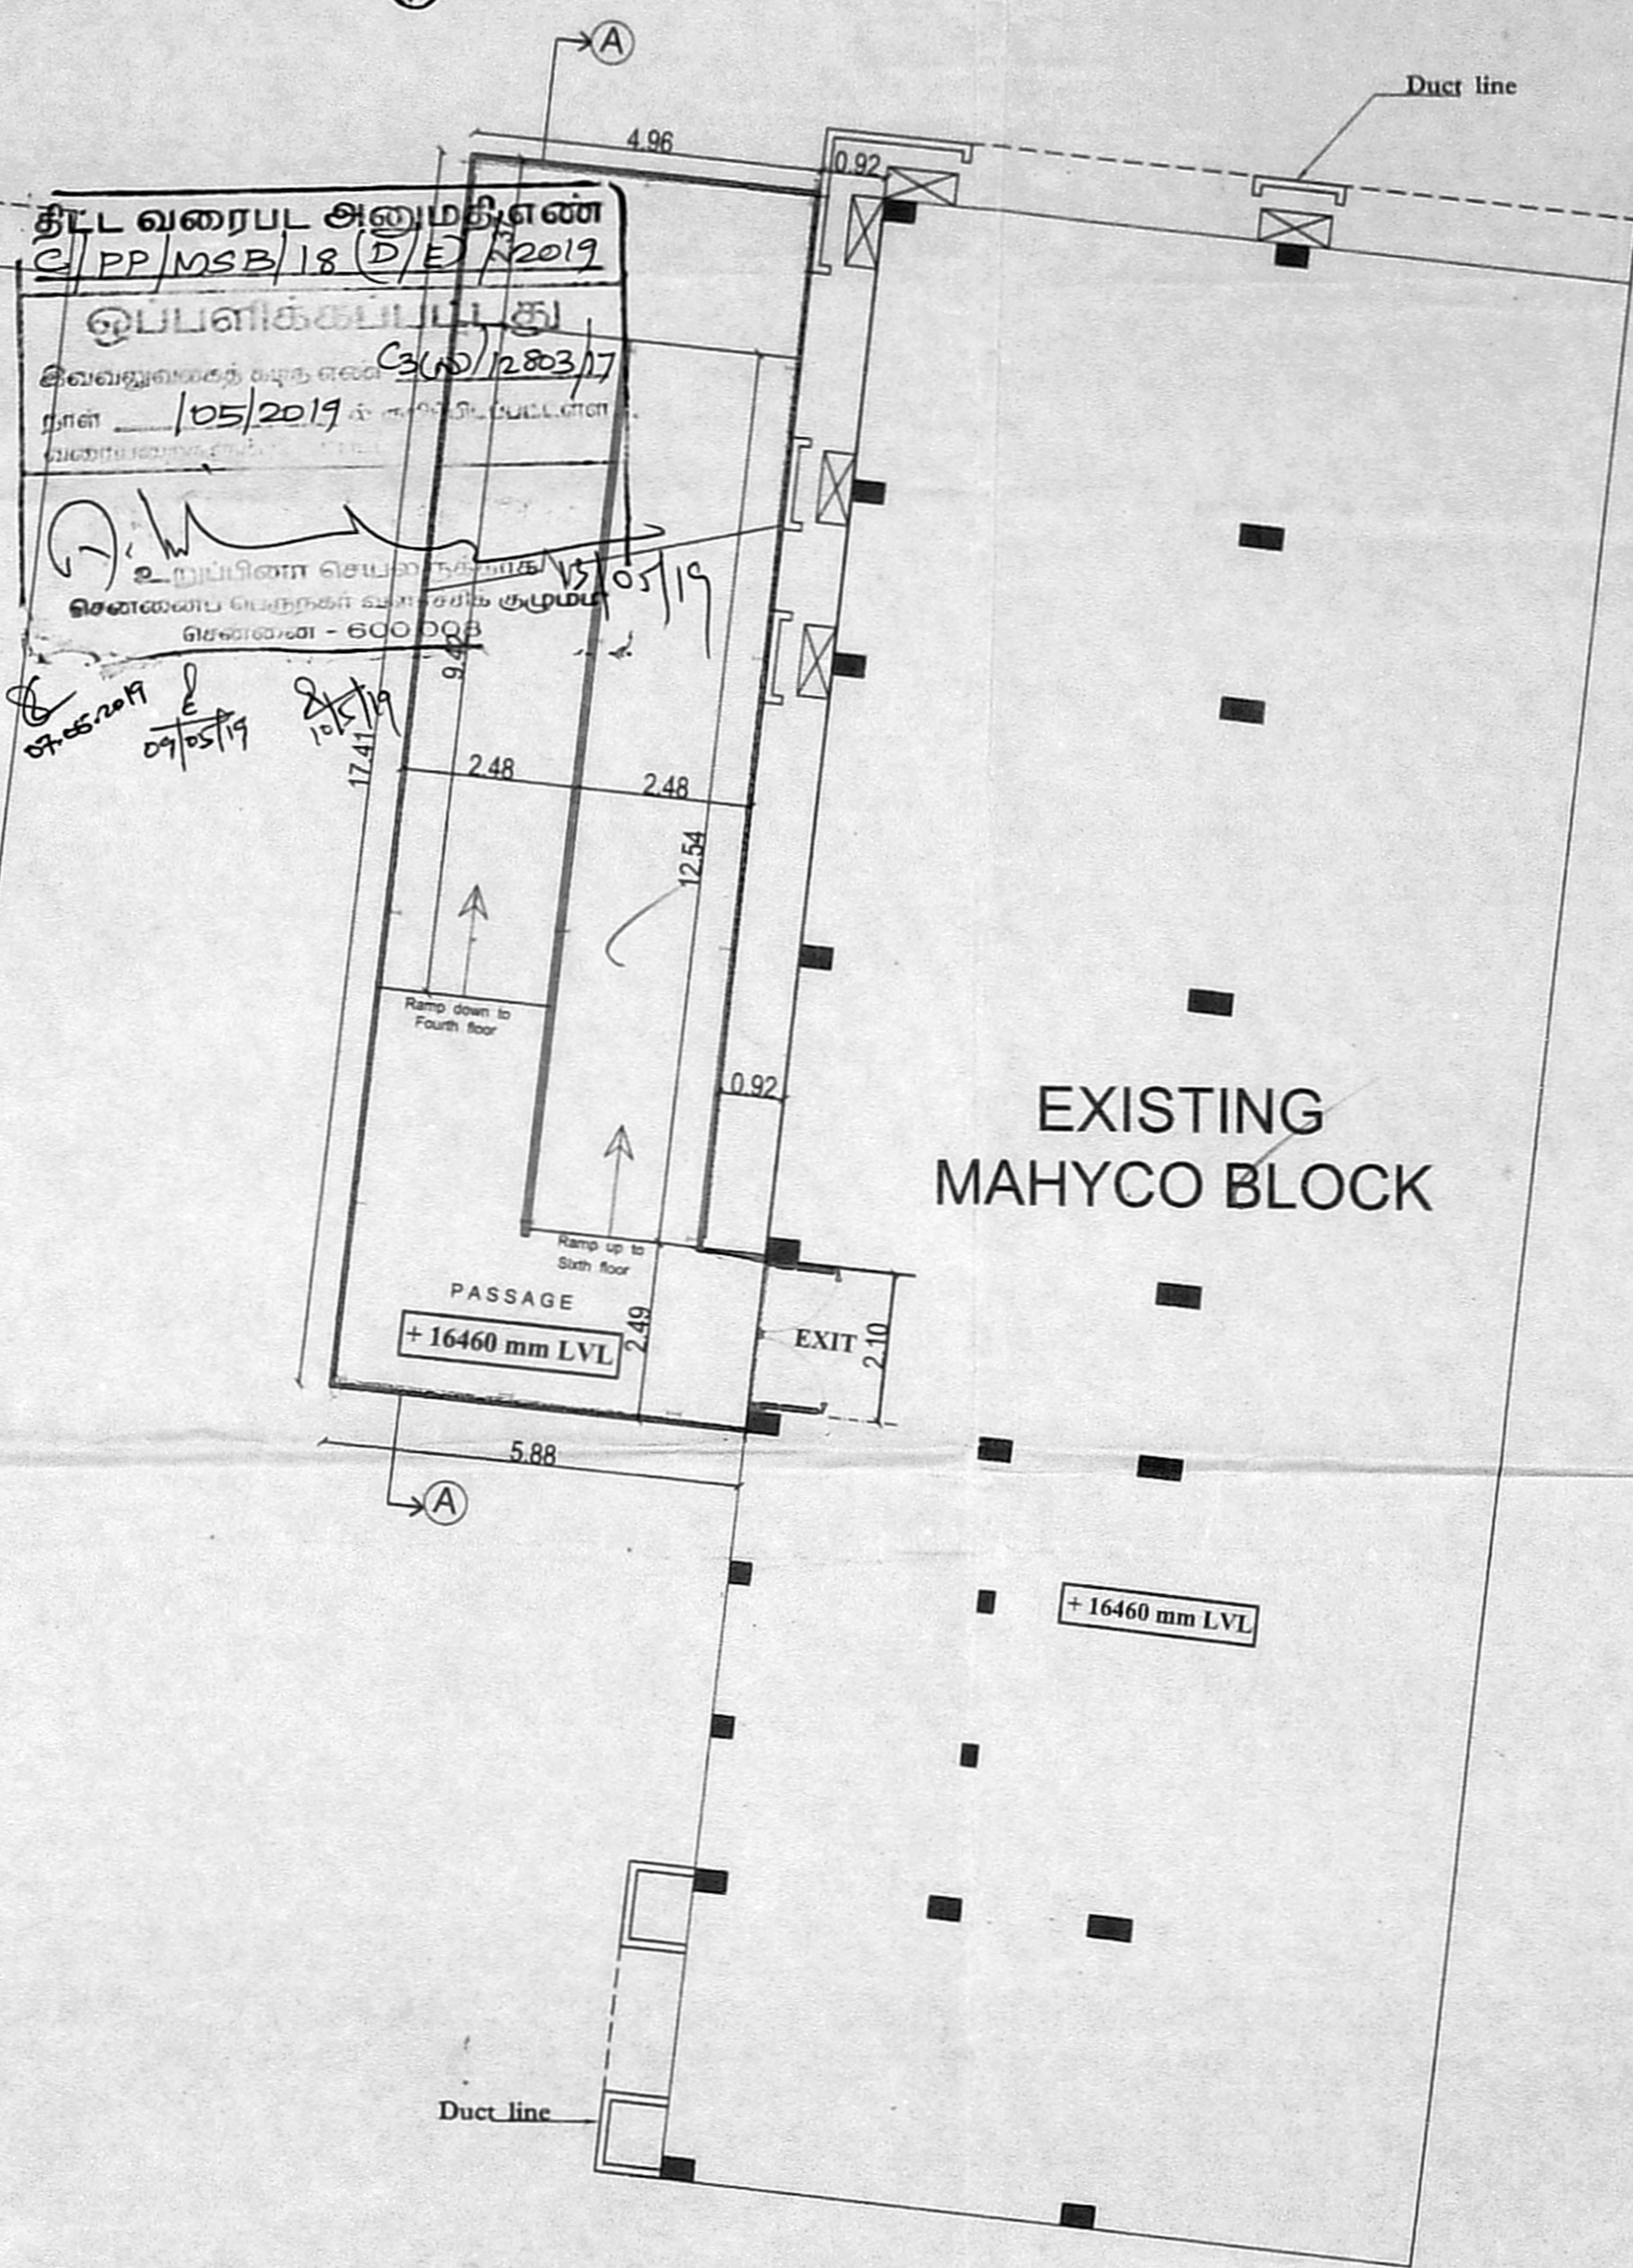


FIFTH FLOOR PLAN



SIXTH FLOOR PLAN

S. Soundrapandian, M.E.,
 Structural Engineer,
 Class I Licensed Surveyor No. 2004
 # 5, Jeyavinayagar Koil Street,
 Adyar, Chennai - 600020.

NOTE : Earlier approval for the Existing building Block in PP No.C/PP/MSB - IT/30A to E/2007, letter no.C3/5750/06 Dt.27.07.2007
 CC issued in ECI / 18538/2007 Dt. 13.02.2009
 OSR Portion area 406.46 SQM Document No.292 Dt.23.03.2007.

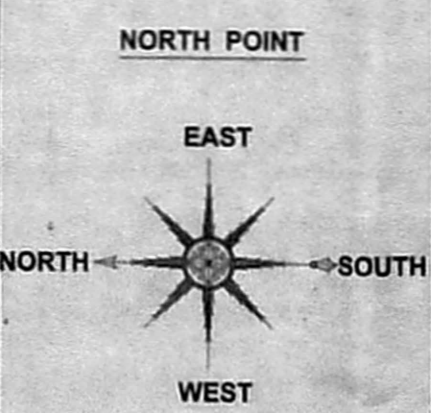

PROPOSED BUILDING _____
 ROAD _____
 BOUNDARY _____

PROPOSED ADDITION OF EMERGENCY EVACUATION RAMP TO EXISTING BUILDING AT R.S. NO 81/3 & 9, BLOCK NO : 15 OF NUNGAMBAKKAM VILLAGE, CORPORATION DIVISION-111, ZONE-9 DOOR NO : 41 / 18 COLLEGE ROAD ,CHENNAI 600 006.

Architect:
 R.Bhaskar
 R. BHASKAR, B.Arch., F.I.I.A
 R.A.No: 649/2015, COA No. 13357
 # 7, Ammaniammal Street, Mandaveli,
 Chennai-600 028. Phone: 4202 2662/63
 7, Ammaniammal Street,
 Mandaveli,
 Chennai 600 028

DRAWN : RK

DATE : 27.09.18

SHEET NO : 4 of 5

SCALE - 1 : 100

OWNER
 For MEDICAL RESEARCH FOUNDATION
 G. Ramachandran
 Honry Secretary


அலுவலகப் படி

75

75

திருத்திய வரைபடம் 27/09/18
நாள் 10.2018

செ.பெ. வ. கு. (ப)
ந.எண். C3.LNO/12503/2017
உதவியாளர்
கொந்தாய்வு 01.03.2019
தி.உ.
உ.தி.அ.


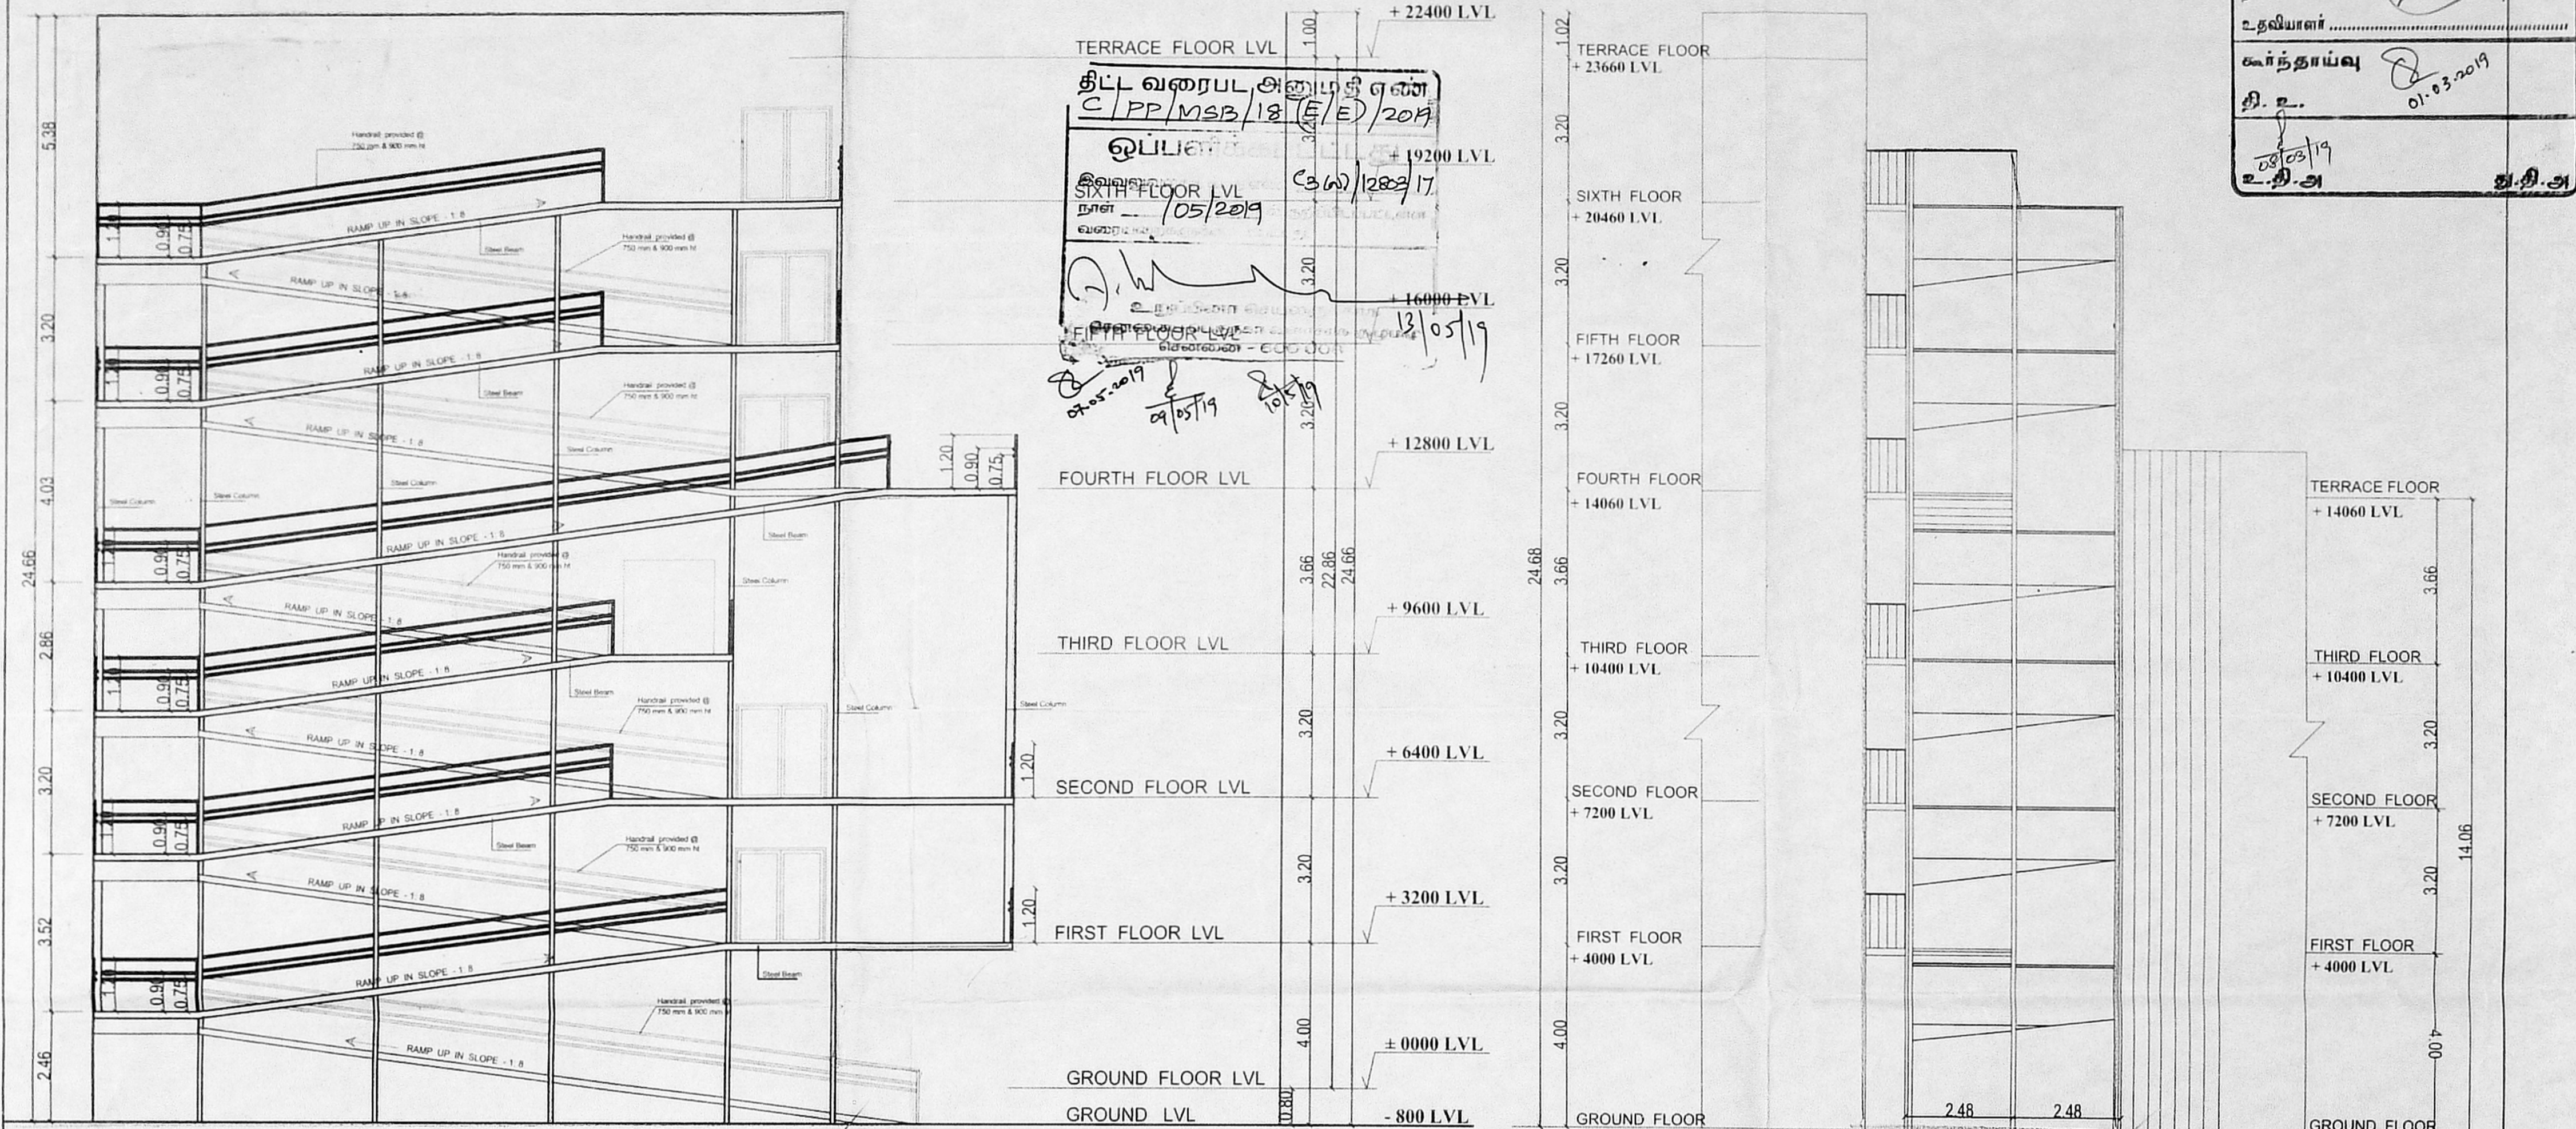


SECTION - AA

ELEVATION

S. Soundrapandian, M.E.,
Structural Engineer,
Class I Licensed Surveyor No.2004
5, Jeyavinayagar Koil Street,
Adyar, Chennai - 600020.

NOTE : Earlier approval for the Existing building Block in PP No.C/PP/MSB - IT/30A to E/2007, letter no.C3/5750/06 Dt.27.07.2007
QC issued in ECI / 18538/2007 Dt. 13.02.2009
OSR Portion area 406.46 SQM Document No.292 Dt.23.03.2007.

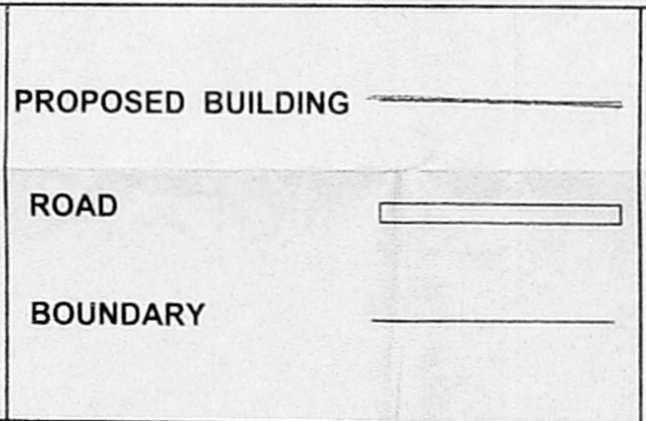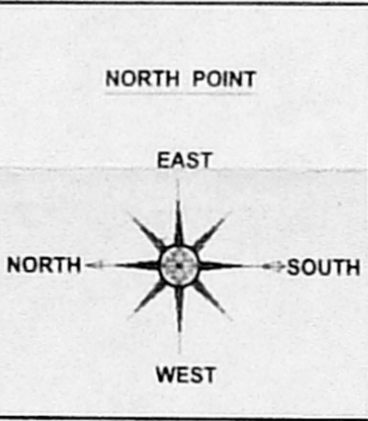

PROPOSED ADDITION OF EMERGENCY EVACUATION RAMP TO EXISTING BUILDING AT R.S. NO 81/3 & 9, BLOCK NO : 15 OF NUNGAMBAKKAM VILLAGE, CORPORATION DIVISION-111, ZONE-9 DOOR NO : 41 / 18 COLLEGE ROAD ,CHENNAI 600 006.

Architect:
R. BHASKAR, B.Arch., F.I.I.A
R. Bhaskar
7, Ammaniammal Street, Mandaveli, Chennai-600 028. Phone: 4202 2662/63
7, Ammaniammal Street, Mandaveli, Chennai 600 028

DRAWN : RK
SHEET NO : 5 of 5

DATE : 27.09.18
SCALE - 1 : 100

OWNER
For MEDICAL RESEARCH FOUNDATION
G. Ramachandran
Hony Secretary