

திருத்திய வரைபடம்
நாள் 04.06.2018
பெ.பி.வ.சு. (B)
நாள் 03.06.2018/2017
பெயர்
மாநாயகர்
பி.சு.
பெயர்
பெயர்
பெயர்

- SCHEDULE OF JOINTS**
- | TYPE | DESCRIPTION | SIZE IN MM |
|------|-----------------|------------|
| 1 | MAIN DOOR | 40x1200 |
| 2 | DOOR | 1800x2100 |
| 3 | DOOR | 1500x2100 |
| 4 | DOOR | 900x2100 |
| 5 | DOOR | 750x2100 |
| 6 | DOOR | 1200x2100 |
| 7 | STEEL DOOR | 1800x2100 |
| 8 | SLIDING DOOR | 1200x2100 |
| 9 | WINDOW | 2000x1200 |
| 10 | WINDOW | 1500x1200 |
| 11 | WINDOW | 1200x1200 |
| 12 | VENTILATOR | 1500x600 |
| 13 | VENTILATOR | 600x600 |
| 14 | FIRE DOOR | 1200x2100 |
| 15 | SHAFT DOOR | 600x1500 |
| 16 | ROLLING SHUTTER | 3000x2100 |
- Note: Building is fully air conditioned and all toilet shafts are mechanically ventilated

COLOR INDEX


PROPOSED	SHOWN	THIS
RO	ISSUED FOR CMA APPROVAL	13.05.15
REV	DESCRIPTION	DATE BY CHD

AMENDMENT


SIGNATURE OF THE APPLICANT
GRAPHIC SCALE
CLIENT: M/S INFOSYS TECHNOLOGIES LTD., CHENNAI
PROJECT: PROPOSED RESIDENTIAL STAFF ACCOMMODATION AT NO 45, KOTHARI ROAD, DIVISION NO 24, WARD NO 118, ZONE 3 (MANDALAM) IN R.S. NO. 33, BLOCK NO 33, EGMORE - NUNGAMBAKKAM TALUK, CHENNAI DISTRICT.
DRAWING TITLE: RESIDENTIAL STAFF ACCOMMODATION FLOOR PLANS
SCALE: 1:100 DRAWN: REKHA
DATE: 04.02.14 CHKD: SA
DRAWING NO: 07H07HARI-11041
For INFOSYS LIMITED
G. SUDHA Regional Head - Facilities
SIGNATURE OF THE APPLICANT
HAREESH GOWDA, M.E., M.S., P.E., REGISTERED STRUCTURAL ENGINEER
Regd. BGC/BL-3, G/SSE: 153/2013-14
P.E. No. F-1115554-4
H.C. ENGINEERING (I) PVT. LTD.
No. 103, 4th C Cross, Koramangala Industrial Layout 3th Block, BANGALORE - 560 095
SIGNATURE OF THE STRUCTURAL ENGINEER
DINESH T
Architect CA/2009 /43967
No. 10/1, Second Street, Kasthuribai Nagar, Avadi, Chennai - 600054.
SIGNATURE OF THE ARCHITECT

அலுவலகப் படி

திட்ட வரைபட அனுமதி எண்
C/PP/MSR/30 D/D/2018
சுருட்டி வகை: 1000x1000x150mm
வகை: 1000x1000x150mm
நாள்: 26/08/2018

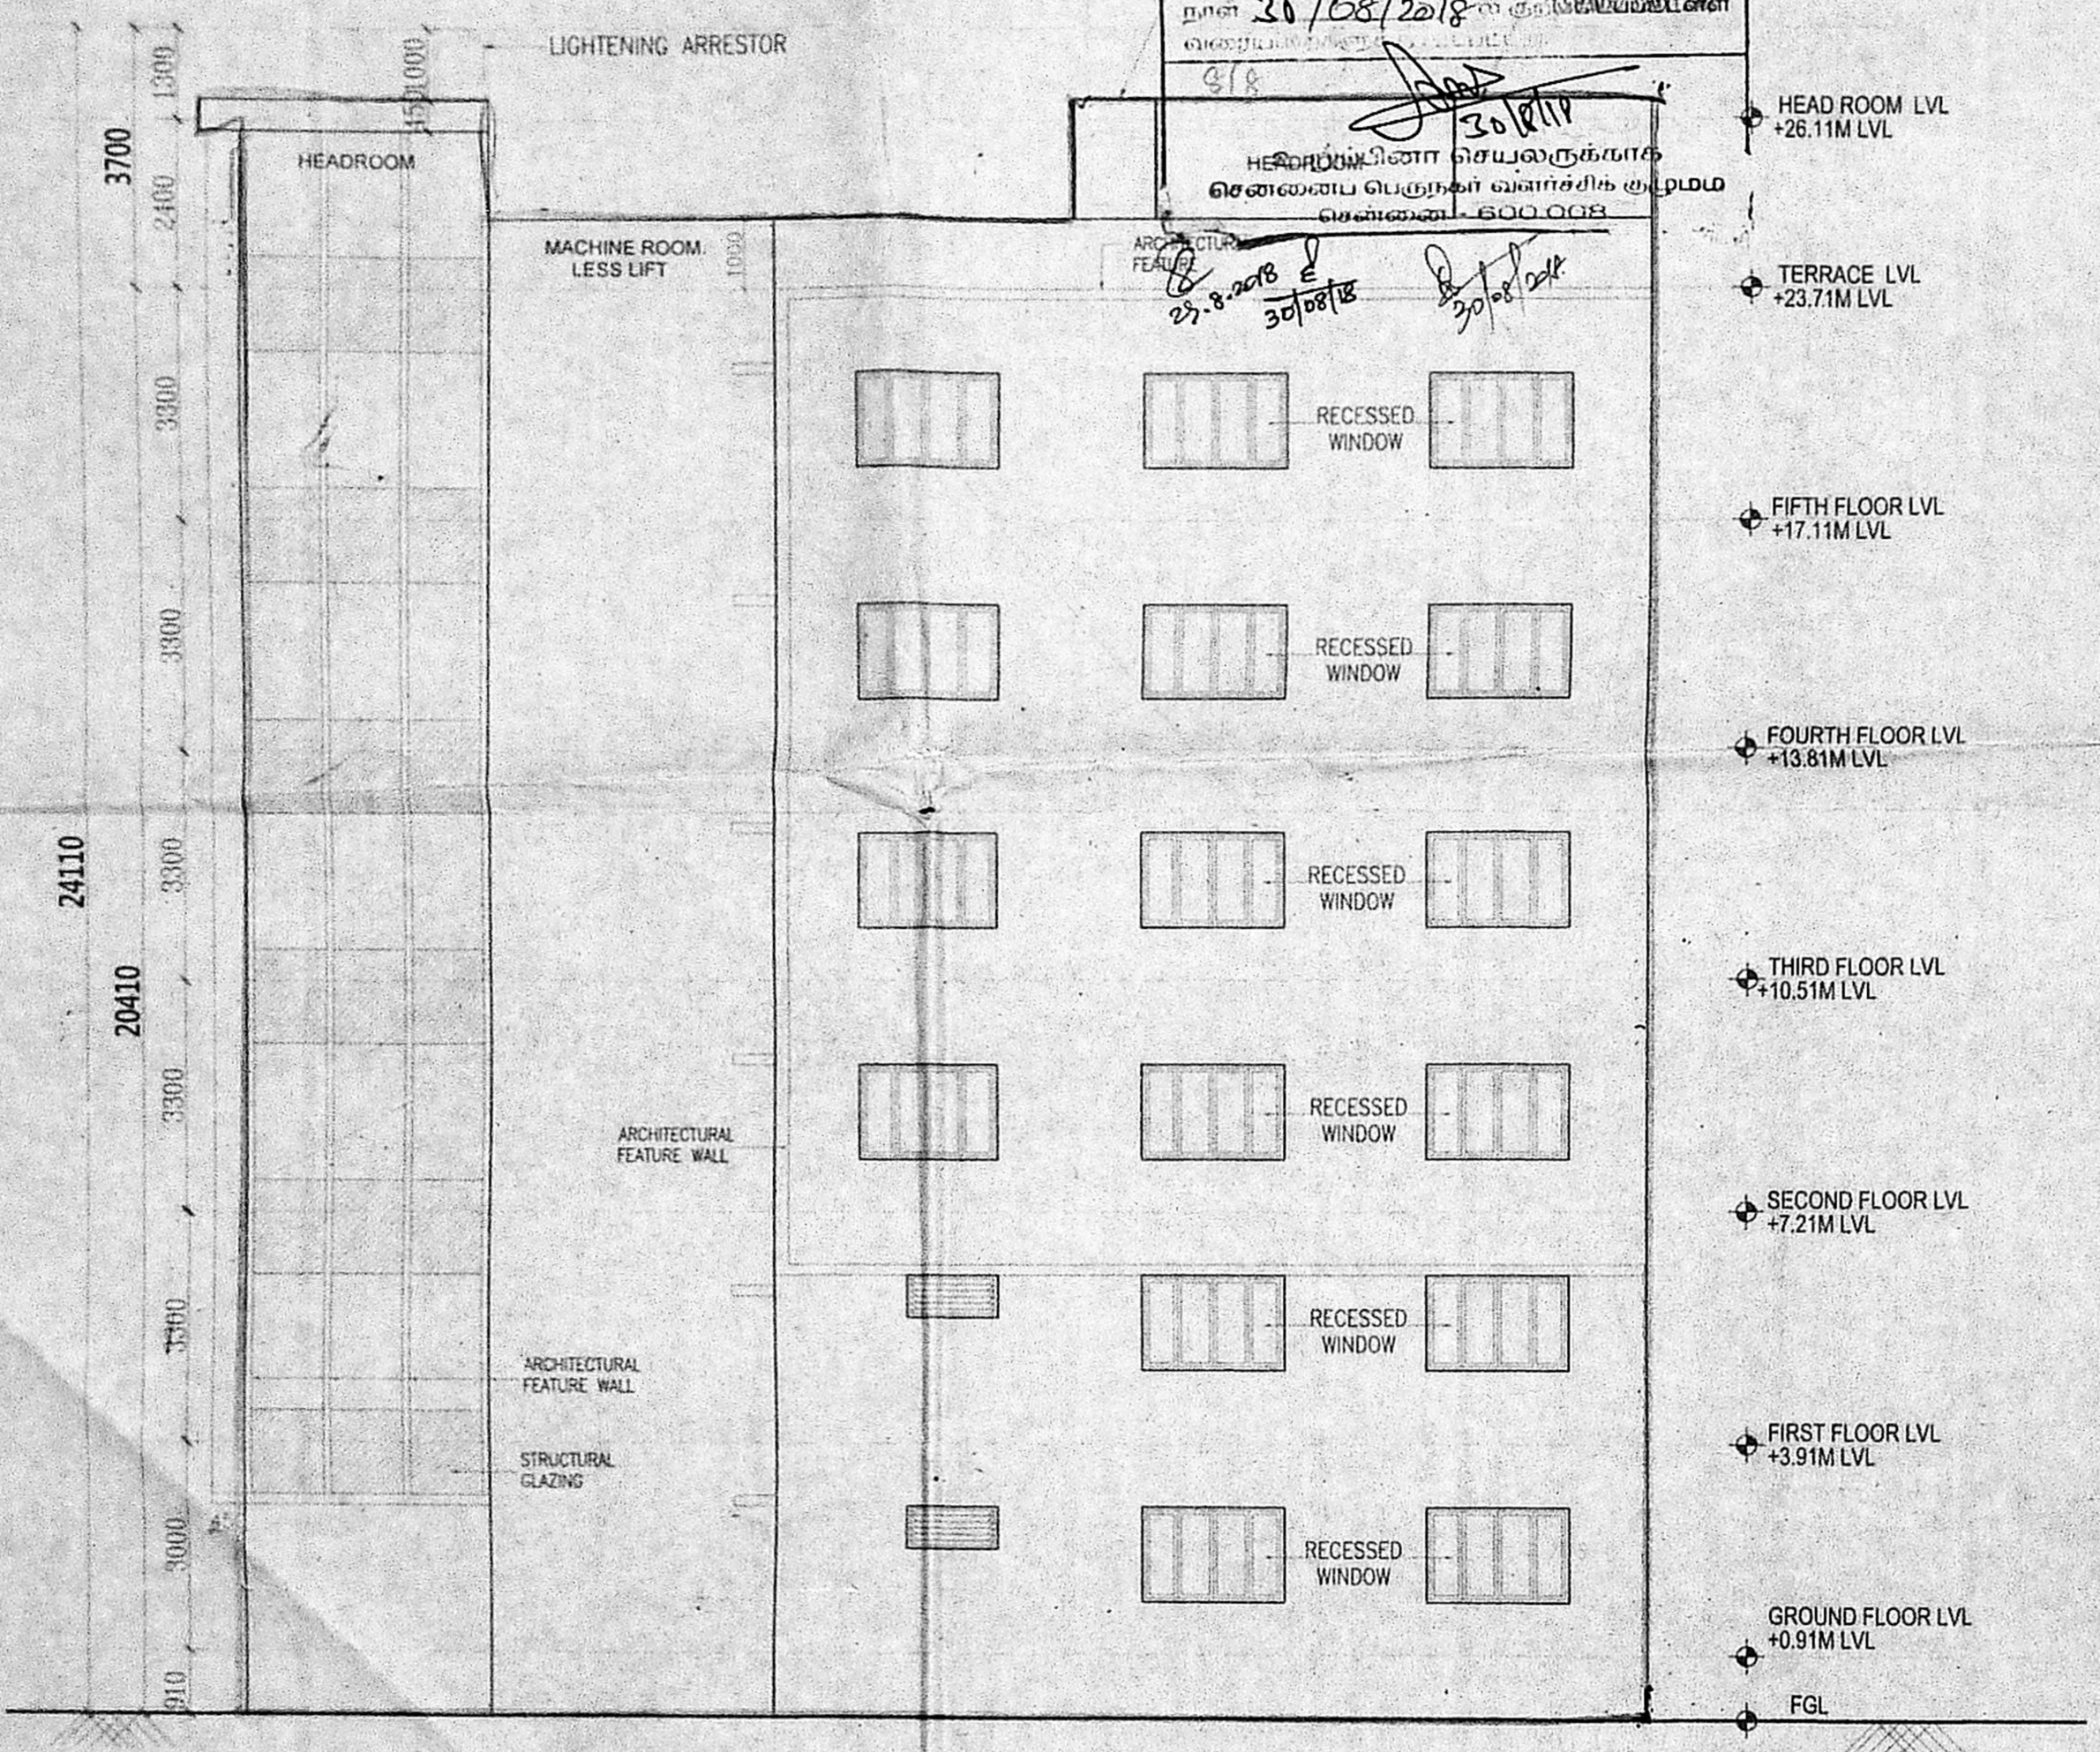

FRONT ELEVATION

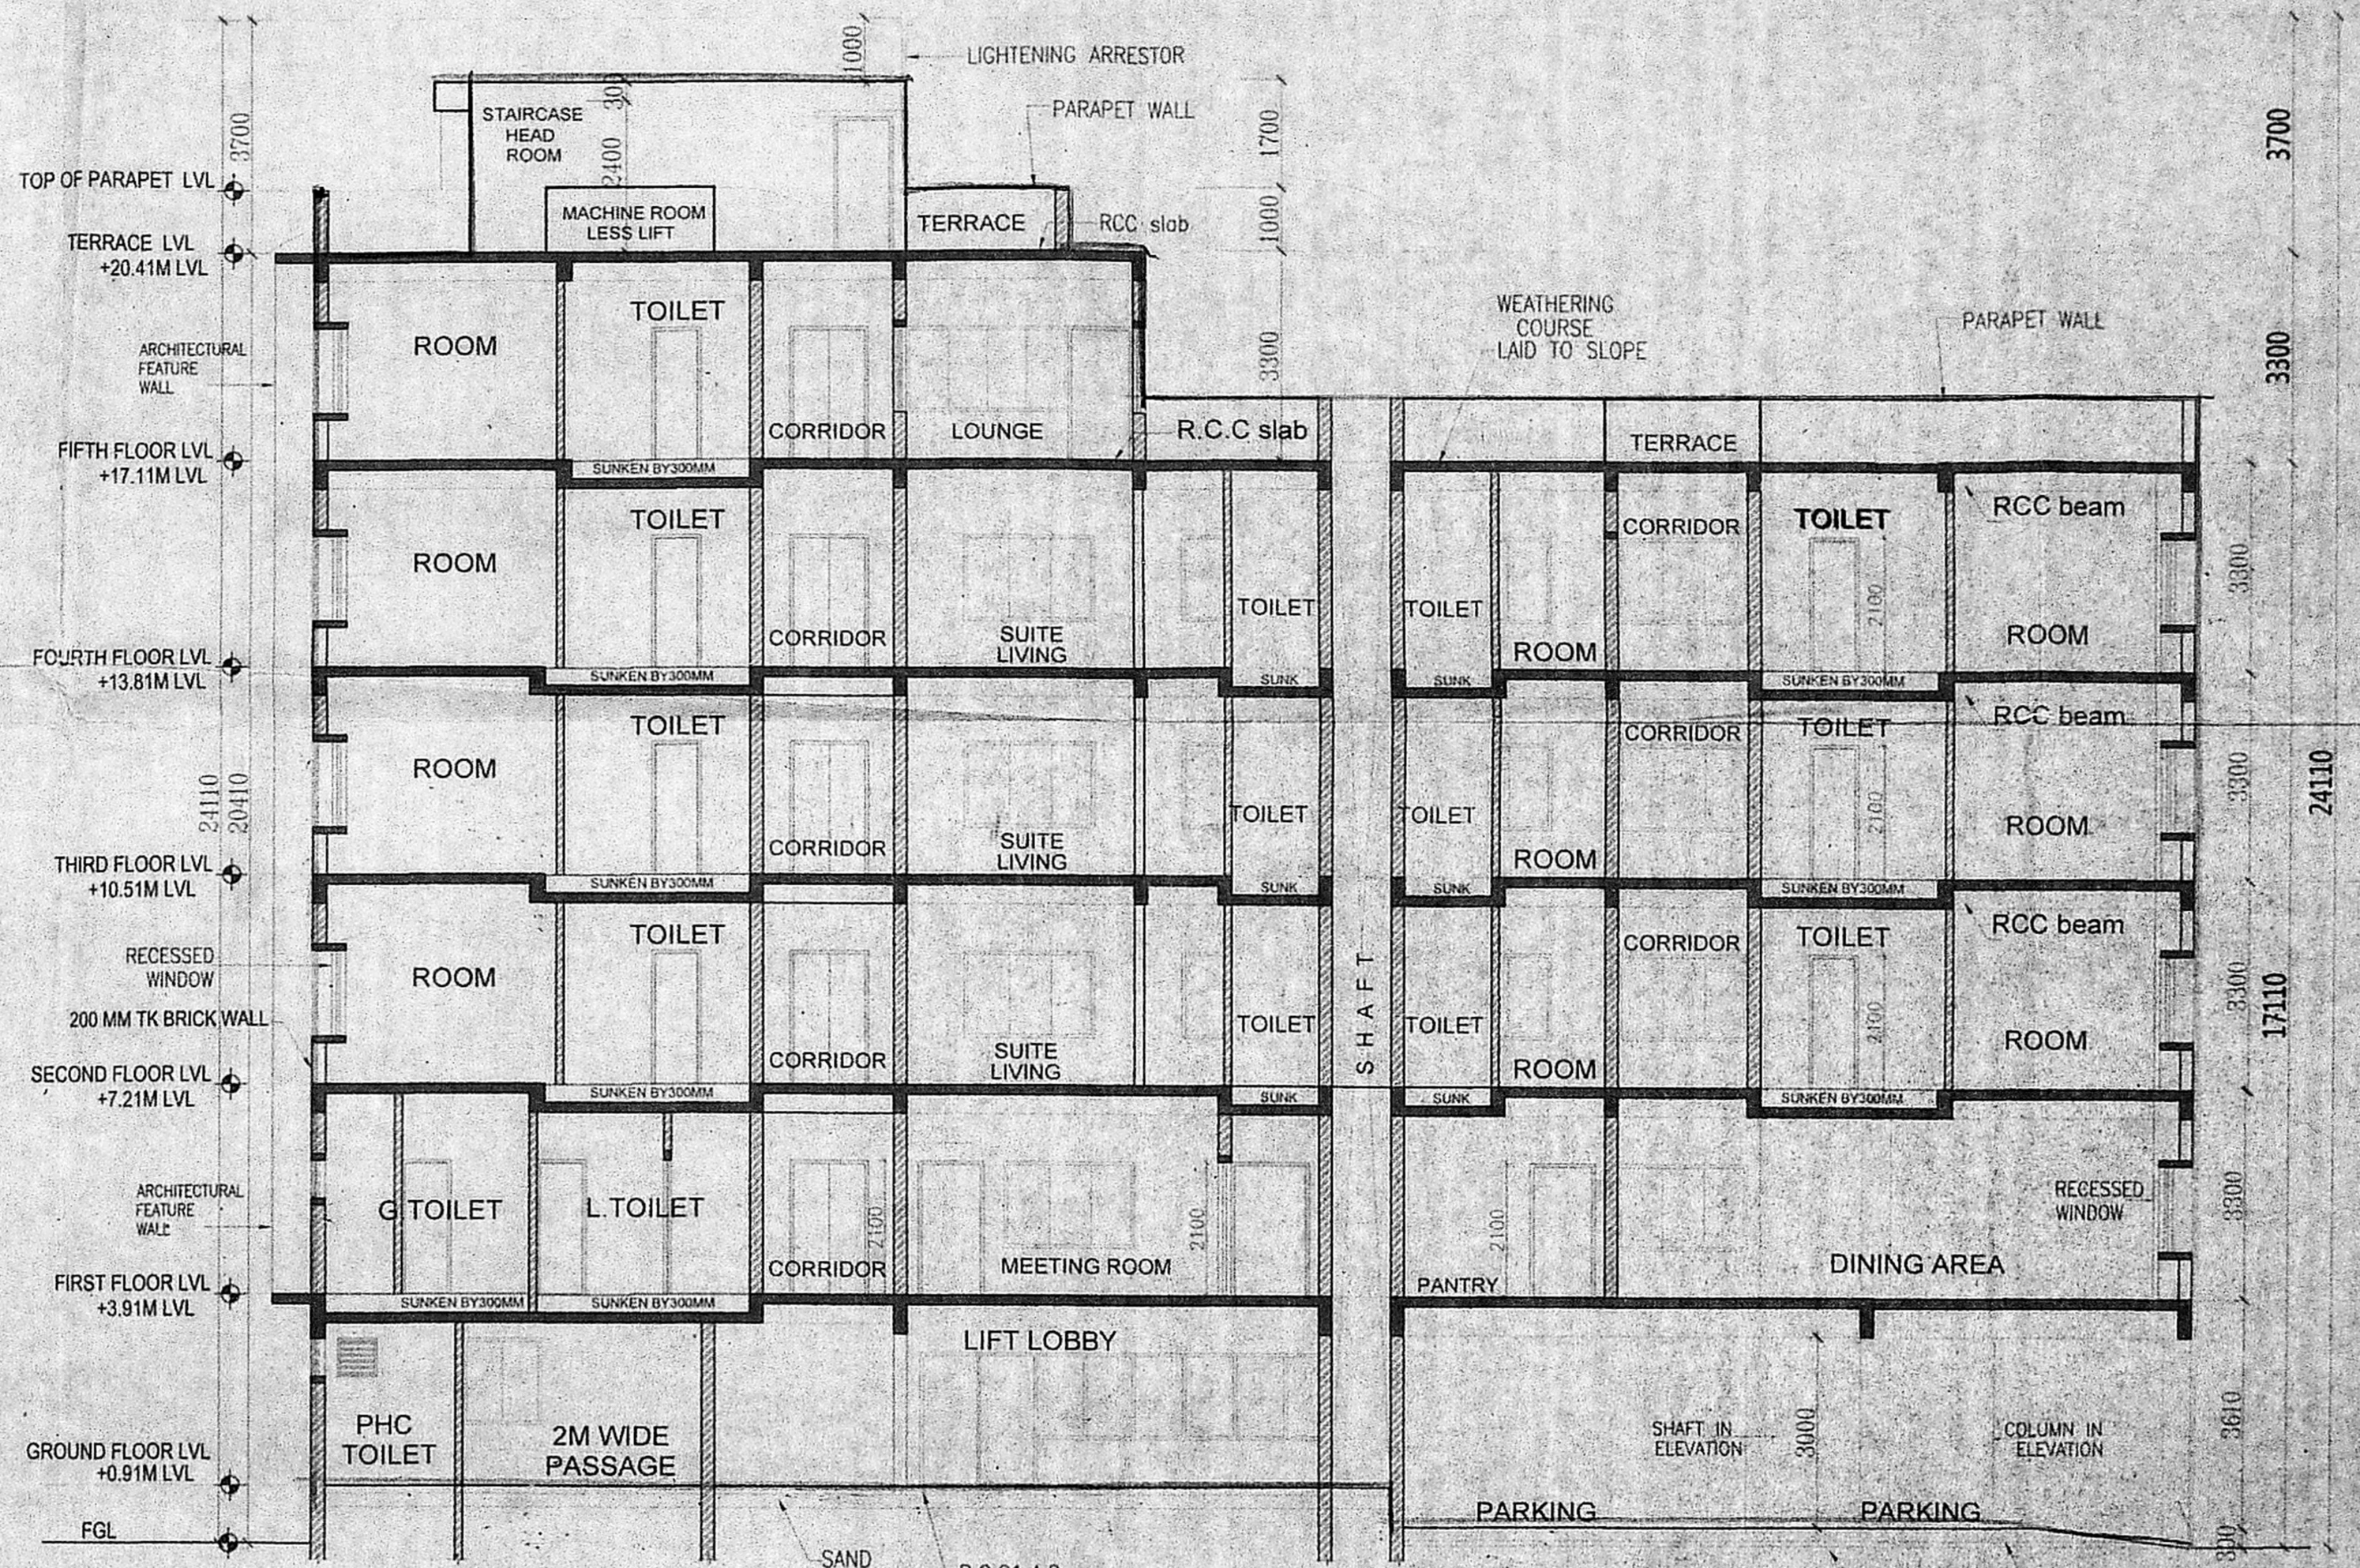

SECTION A-A

பெயர்: (3)
த.எண்: 02/01/0502/2017
உதவியாளர்
தி.உ.
செய்திக் கட்டுப்பாட்டு
செய்திக் கட்டுப்பாட்டு

- 1. MECHANICAL VENTILATION PROVIDED FOR ALL TOILETS
- 2. SPRINKLERS PROVIDED IN EACH FLOOR
- 3. NET RISERS PROVIDED
- 4. FRICTION PROVIDED
- 5. FIRE EXTINGUISHERS AND PROTECTION SYSTEM WILL BE PROVIDED AS PER NATIONAL BUILDING CODE
- 6. SPECIAL FACILITIES PROVIDED FOR PHYSICALLY CHALLENGED AS PER I.O. U.S. NO. 47 DATED 18.03.2004 AND CMR 1.0.0.42/1033/2004 DATED 11.2.04

COLOUR INDEX
PROPOSED SHOWN THIS

REV.	DESCRIPTION	DATE	BY
RO	ISSUED FOR CMDA APPROVAL	13.06.18	REX/RS

SIGNATURE OF THE APPLICANT
GRAPHIC SCALE

CLIENT:
M/S INFOSYS TECHNOLOGIES LTD.,
CHENNAI
PROJECT:
PROPOSED RESIDENTIAL STAFF
ACCOMMODATION AT NO 45, KOTHARI
ROAD, DIVISION NO 24,
WARD NO 110, ZONE - 9 (MANDALAM) IN
R.S. NO. 33, BLOCK NO 33
EGMORE - NUNGAMBAKKAM TALUK,
CHENNAI DISTRICT.

DRAWING TITLE
RESIDENTIAL STAFF ACCOMMODATION
SECTION A-A AND ELEVATION
SCALE: 1:100 DRAWN: REKHA
DATE: 04/06/18 CHECKED: SA

For INFOSYS LIMITED
G. SUDHA
Regional Head - Facilities

HAREESH GOWDA, M.E., M.S., P.E.
REGISTERED STRUCTURAL ENGINEER
No. 10/1, Second Street,
Kasthuribai Nagar, Avadi,
Chennai - 600054

DHINESH .T
Architect CA/2009 /43967
No. 10/1, Second Street,
Kasthuribai Nagar, Avadi,
Chennai - 600054