

OWNER'S SIGNATURE

BALACHANDER, N
 Registered Architect
 CA/82/19081
 CMAA Reg. No. RA/02/11/18/03/117
 PITHAVADIAN AND PARTNERS
 No. 10, Murugappa Road,
 Kotturpuram, Chennai-600 085.

LICENSED SURVEYOR

STRUCTURAL ENGINEER

SCHEDULE OF JOINERY

ER.S.BENTHIL
 M.E. (STR.), M.B.A., M.I.E.
 CIVIL & STRUCTURAL CONSULTANT
 CMAA Reg. No. SE/GR-VI/03/054
 MOBILE No. 988428910

NO	TYPE	LENGTH	WIDTH	DESCRIPTION
DOORS				
D0	Alu framed Fully Glazed Door	2800	2100	
D1	Teak Wood Door Framed Flush Shutter With View Panel Partly and Partly Fixed	1800	2100	
D2	Teak Wood Door Framed Flush Shutter Door to Detail	1500	2100	
D3	Alu Powder Coated Glazed Door With Red Colour	1500	2100	
D4	Alu Framed Sliding Door With PVC Panels	1200	2100	
D5	Teak Wood Door Framed Flush Shutter With Duro Paint	1000	2100	
D6	Teak Wood Door Framed Flush Shutter Door to Detail	1000	2100	
D7	Alu Powder Coated Glazed Door With Red Colour	1000	2100	
D8	FRP Door FRP Framed and Shutter	750	2100	
D9	FRP Door FRP Framed and Shutter	600	2100	
DW	Door Cum Fixed Glazing to Detail	2800	2100	
DW1	Door Cum Fixed Glazing to Detail	2270	2100	
WINDOWS & VENTILATORS				
W	Alu framed Operable Window to Detail	6770	1800	6745 / 1775
W1	Alu framed Operable Window to Detail	3070	1200	3045 / 1175
W2	Alu framed Operable Window to Detail	2400	1200	2375 / 1175
W3	Alu framed Operable Window to Detail	1800	1200	1775 / 1175
W4	Alu framed Operable Window to Detail	1800	900	1775 / 475
W5	Alu framed Operable Window to Detail	1500	1200	1475 / 1175
W6	Alu framed Operable Window to Detail	1200	1800	1175 / 1775
W7	Alu framed Operable Window to Detail	1200	1200	1175 / 1175
W8	Alu framed Sliding Window to Detail	900	1200	875 / 1175
W9	Alu framed Operable Window to Detail	900	1200	875 / 1175
FG	Fixed Glazing to Detail	900	900	875 / 875
V	Alu framed Louvered Ventilator to Detail	2400	600	2375 / 1175
V1	Alu framed Louvered Ventilator to Detail	1800	600	1775 / 575
V2	Alu framed Louvered Ventilator to Detail	1200	600	1175 / 575
V3	Alu framed Louvered Ventilator to Detail	900	600	875 / 575
V4	Alu framed Louvered Ventilator to Detail	600	600	575 / 575
SG	Structural Glazing			


117x81.5

FIRST FLOOR PLAN
 (BLOCK 02 & 03)

PLAN SHOWING THE PROPOSED ADDITIONAL CONSTRUCTION OF BOYS HOSTEL CUM GIRLS HOSTEL BUILDING IN S.No.72 PART, 74 PART, 71 PART, 70 PART, 67 PART, 75, 79 PART, 77 PART, 76 PART & 73 PART OF ALANDUR VILLAGE, Thiruvika Industrial Estate, GUNDIRY, CHENNAI 600 031. GREATER CORPORATION OF DIVISION,174 .ZONE -XIII. BLOCK NO.4

FIRST FLOOR PLAN SCALE:- 1:100


ARCHITECTS:
PITHAVADIAN AND PARTNERS
 Chennai • Bangalore • Kochi • Hyderabad
 10, MURUGAPPA ROAD, NAWAB GARDENS,
 KOTTURPURAM, CHENNAI - 600 085
 Phone : +91 (0) 44 2447 0033 / 44 / 66
 Fax : +91 (0) 44 2447 0888 / 4213 2797
 email : mail@paparchitect.com
 website : www.paparchitect.com

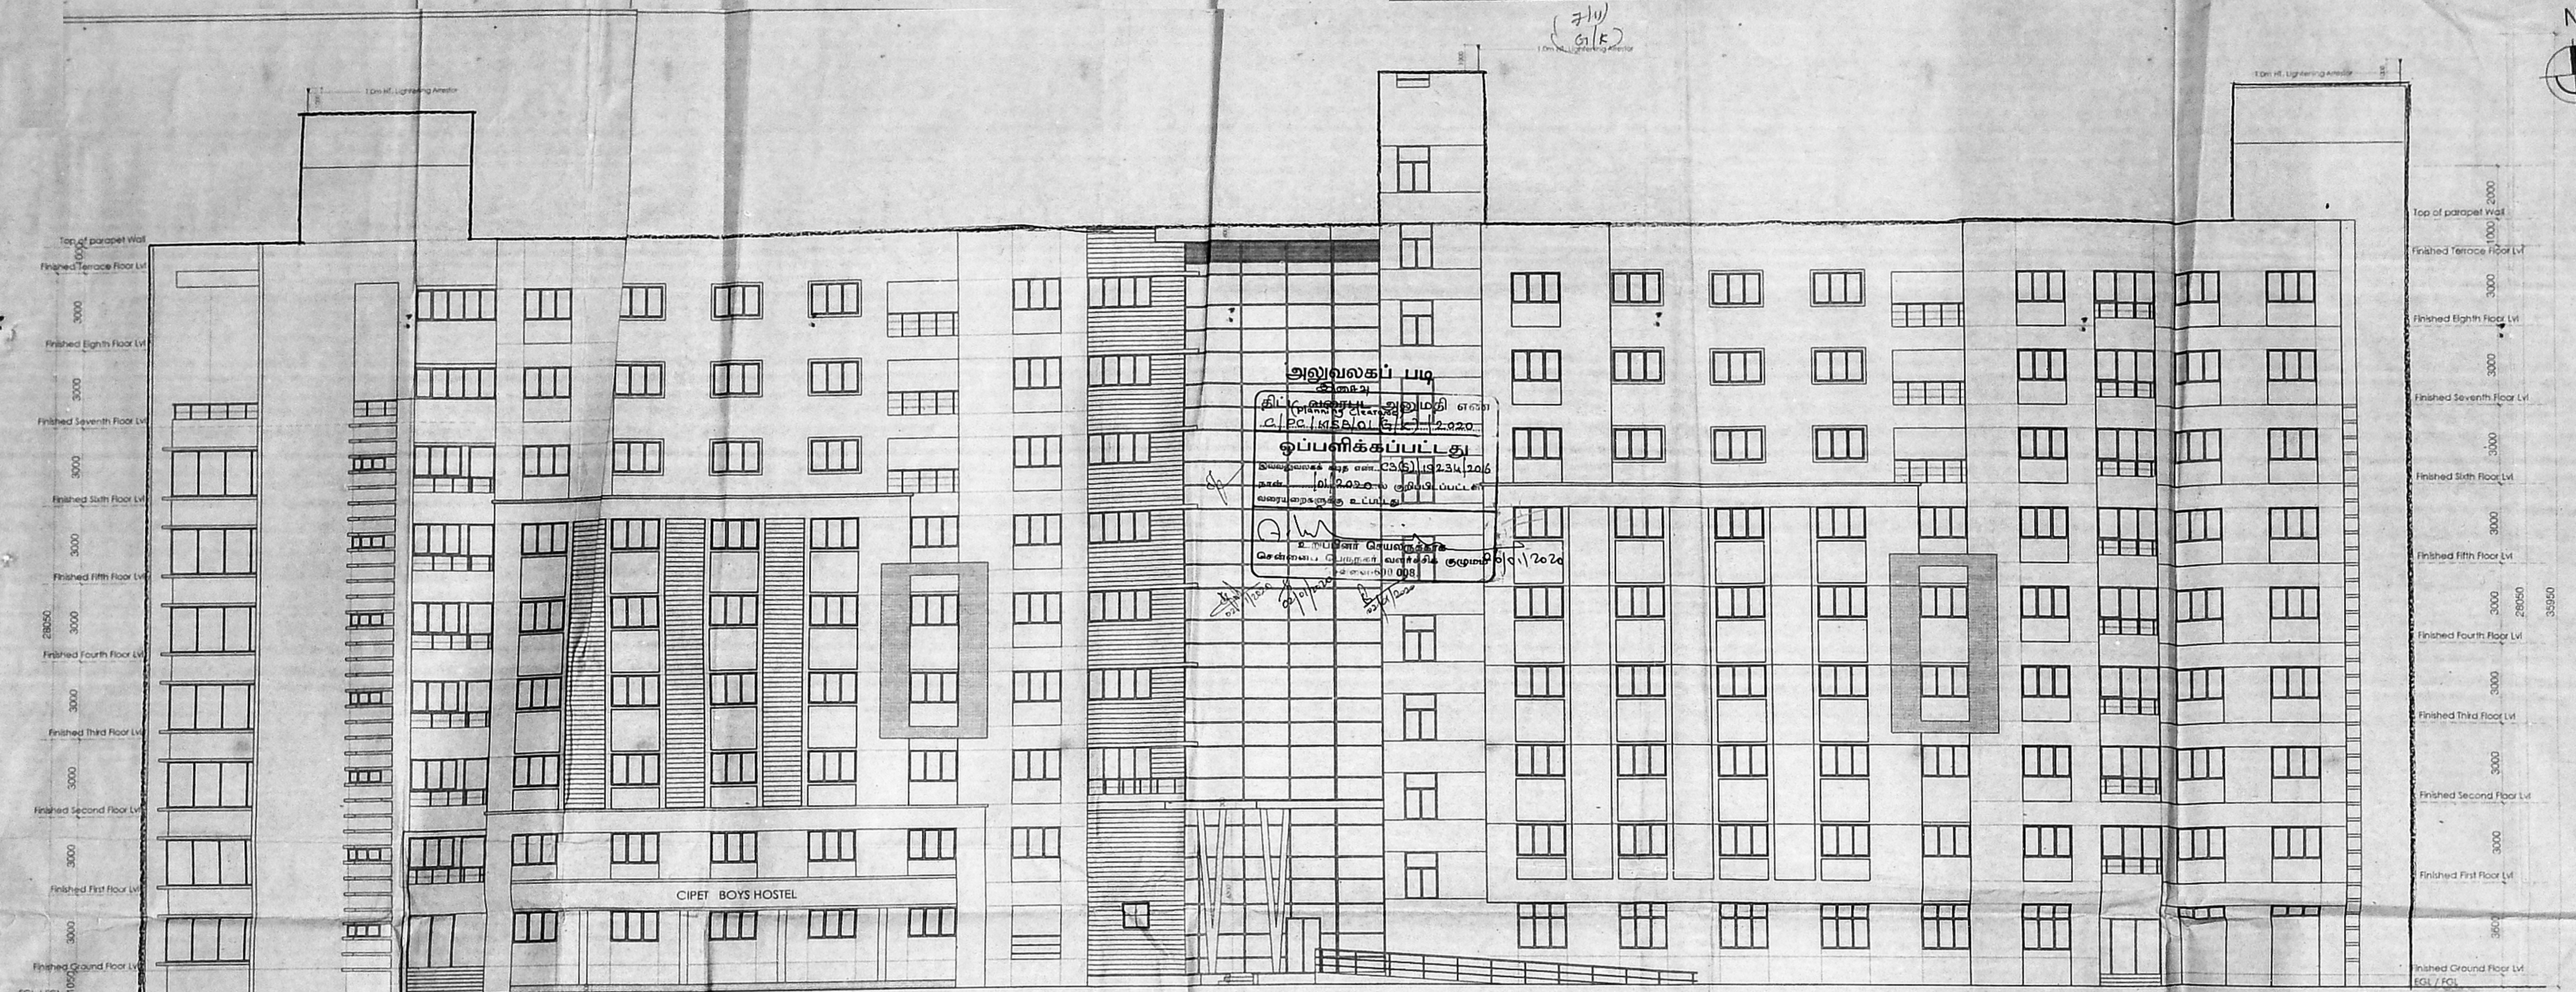

FRONT ELEVATION
 (BLOCK 03)


LICENSED SURVEYOR
 STRUCTURAL ENGINEER
 SCHEDULE OF JOINERY

TYPE	Length	Width	Material	DESCRIPTION	
DOORS					
MD	2960	2100		Alu framed Fully Glazed Door	
D1	1800	2100		Teak Wood Door Framed Flush Shutter With View Panel Partry and Partry Fixed	
D2	1500	2100		Teak Wood Door Framed Flush Shutter Door to Detail	
D3	1500	2100		Alu Powder Coated Glazed Door With Red Colour	
D4	1200	2100		Alu Framed Sliding Door With PVC Panels	
D5	1000	2100		Teak Wood Door Framed Flush Shutter With Ducco Paint	
D6	1000	2100		Teak Wood Door Framed Flush Shutter Door to Detail	
D7	1000	2100		Alu Powder Coated Glazed Door With Red Colour	
D8	750	2100		FRP Door FRP Framed and Shutter	
D9	600	2100		FRP Door FRP Framed and Shutter	
DW	2800	2100		Door Cum Fixed Glazing to Detail	
DW1	2270	2100		Door Cum Fixed Glazing to Detail	
WINDOWS & VENTILATORS					
W	6770	1800	6745	1775	Alu framed Openable Window to Detail
W1	3070	1200	3045	1175	Alu framed Openable Window to Detail
W2	2400	1200	2375	1175	Alu framed Openable Window to Detail
W3	1800	1200	1775	1175	Alu framed Openable Window to Detail
W4	1800	500	1775	475	Alu framed Openable Window to Detail
W5	1500	1200	1475	1175	Alu framed Openable Window to Detail
W6	1200	1800	1175	1775	Alu framed Openable Window to Detail
W7	1200	1200	1175	1175	Alu framed Openable Window to Detail
W8	900	1200	875	1175	Alu framed Sliding Window to Detail
W9	900	1200	875	1175	Alu framed Openable Window to Detail
FG	900	900	875	875	Fixed Glazing to Detail
V	2400	600	2375	1175	Alu framed Louvered Ventilator to Detail
V1	1800	600	1775	575	Alu framed Louvered Ventilator to Detail
V2	1200	600	1175	575	Alu framed Louvered Ventilator to Detail
V3	900	600	875	575	Alu framed Louvered Ventilator to Detail
V4	600	600	575	575	Alu framed Louvered Ventilator to Detail
SG					Structural Glazing

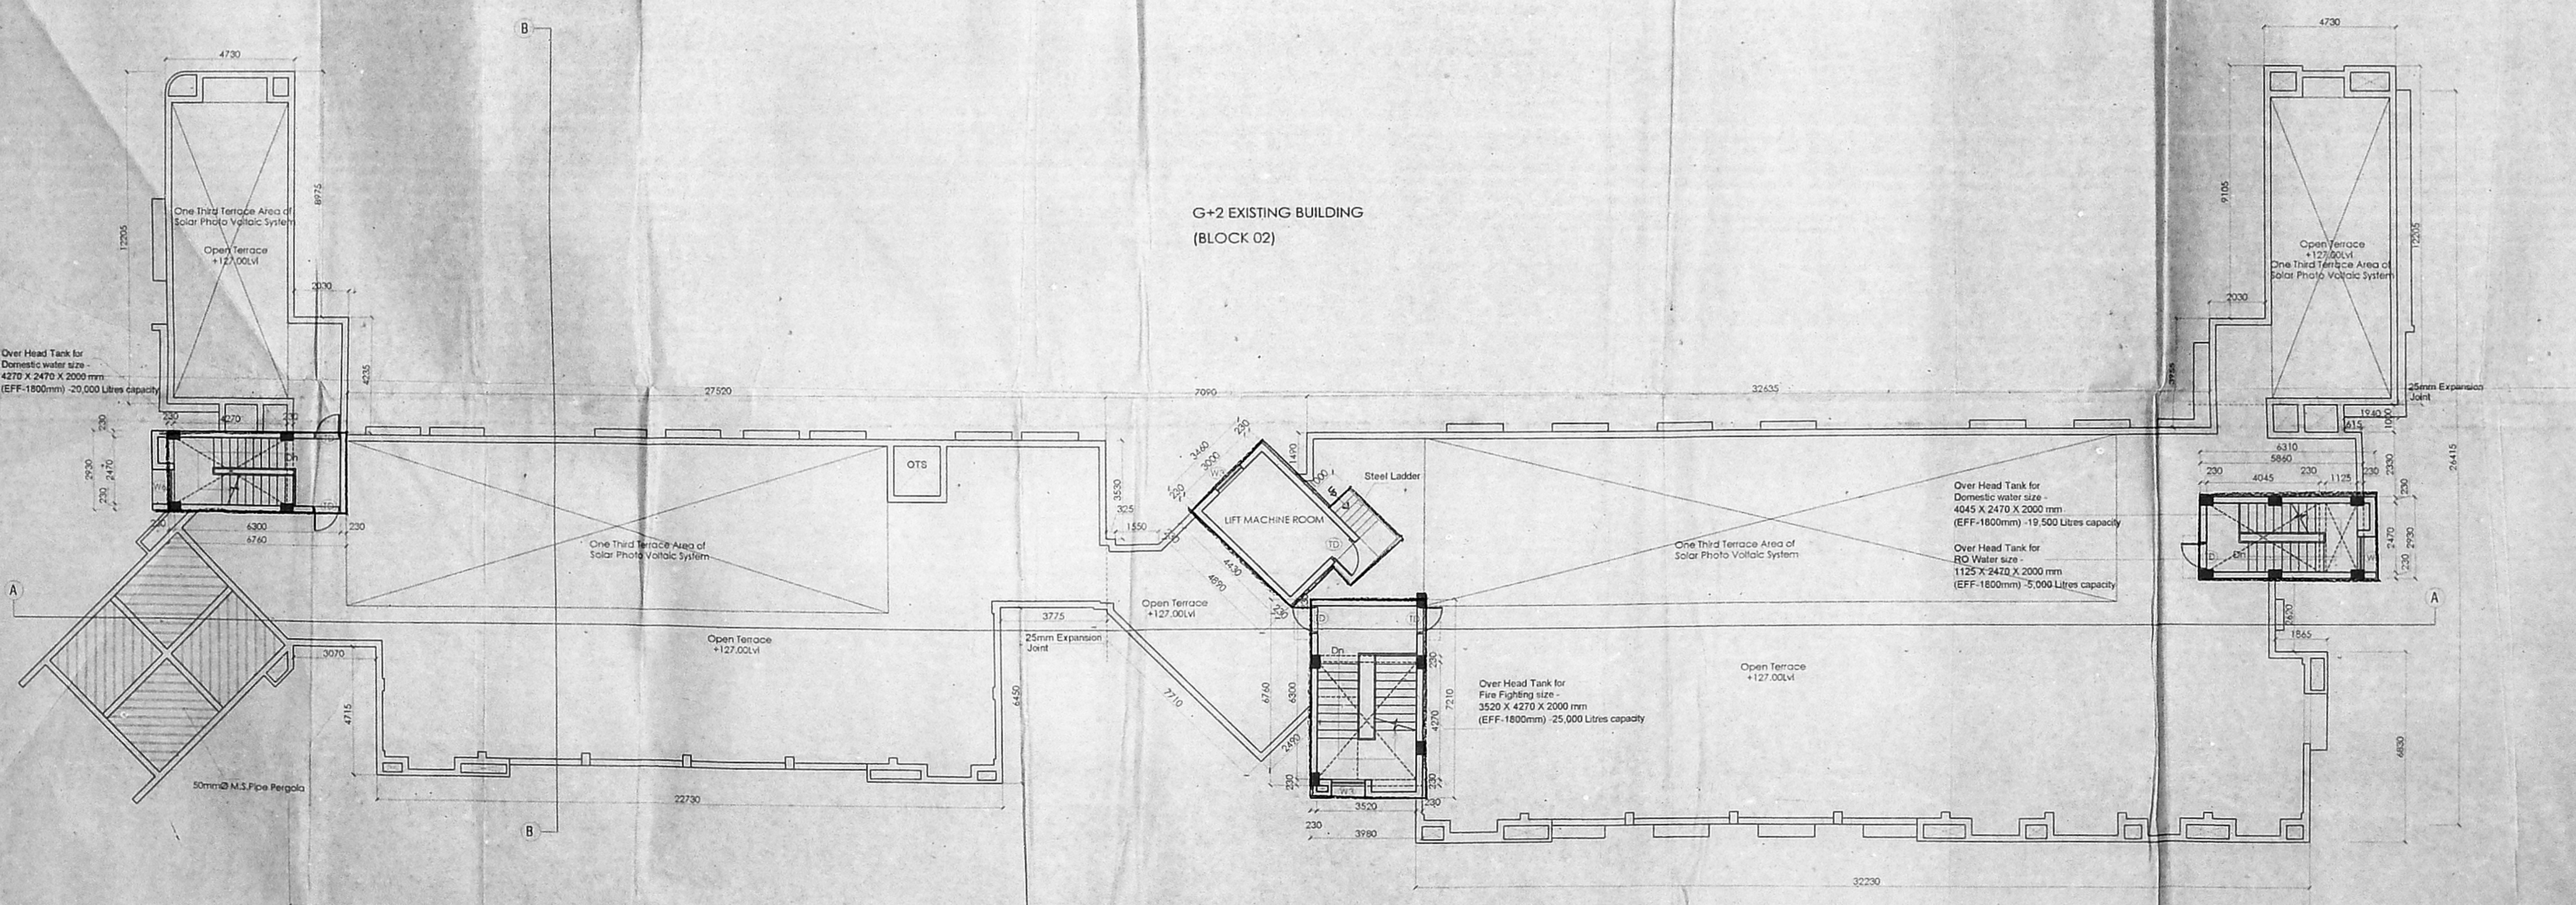


TERRACE FLOOR PLAN
 (BLOCK 03)


117.5 x 82
 PLAN SHOWING THE PROPOSED ADDITIONAL CONSTRUCTION OF BOYS HOSTEL CUM GIRLS HOSTEL BUILDING IN S.No.72 PART, 74 PART, 71 PART, 70 PART, 67 PART, 75, 79 PART, 77 PART, 76 PART & 73 PART OF ALANDUR VILLAGE, Thiru.vi.ko Industrial Estate, GUINDY, CHENNAI 600 031. GREATER CORPORATION OF DIVISION.174. ZONE - XIII. BLOCK NO.4
 TERRACE FLOOR PLAN & FRONT ELEVATION SCALE - 1:100
 ARCHITECTS:
PITHAVADIAN AND PARTNERS
 Chennai • Bengaluru • Kochi • Hyderabad
 10, MURUGAPPA ROAD, NAWAB GARDENS,
 KOTTURPURAM, CHENNAI - 600 085
 Phone : +91 (0) 44 2447 0033 / 44 / 66
 Fax : +91 (0) 44 2447 0888 / 4213 2797
 email : mail@paparchitect.com
 website : www.paparchitect.com

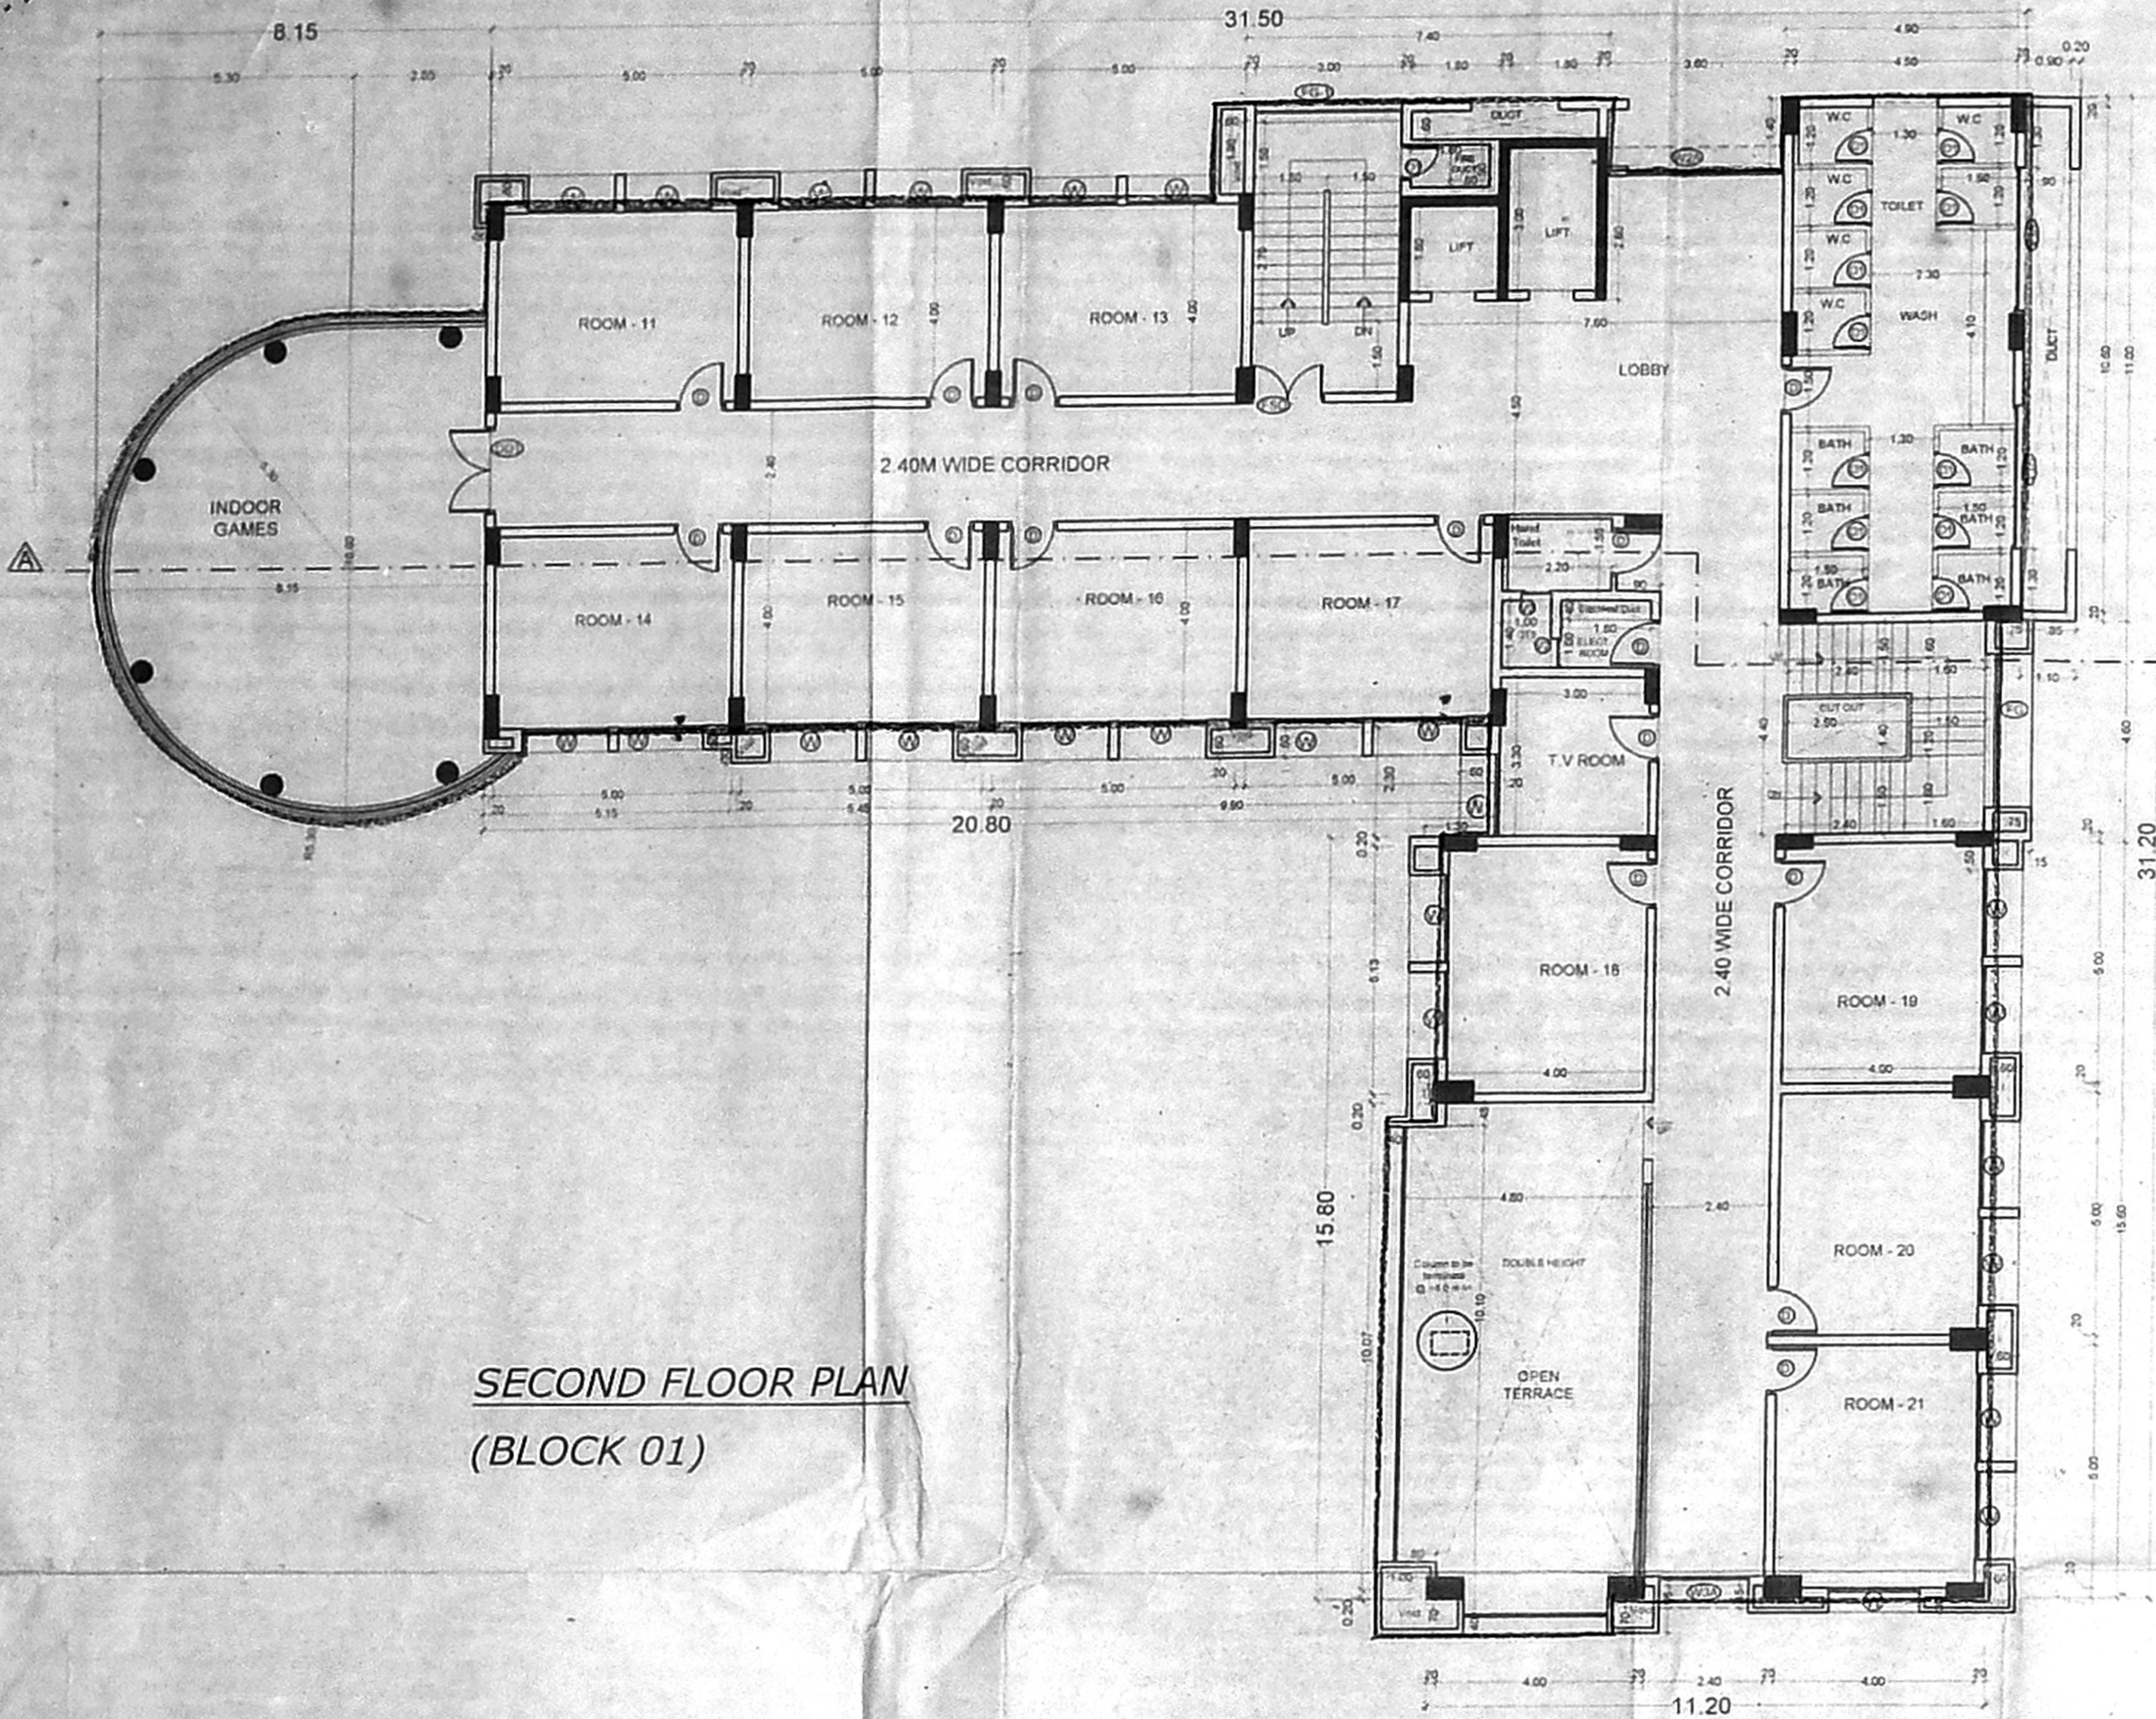


SECOND FLOOR PLAN
(BLOCK 01)

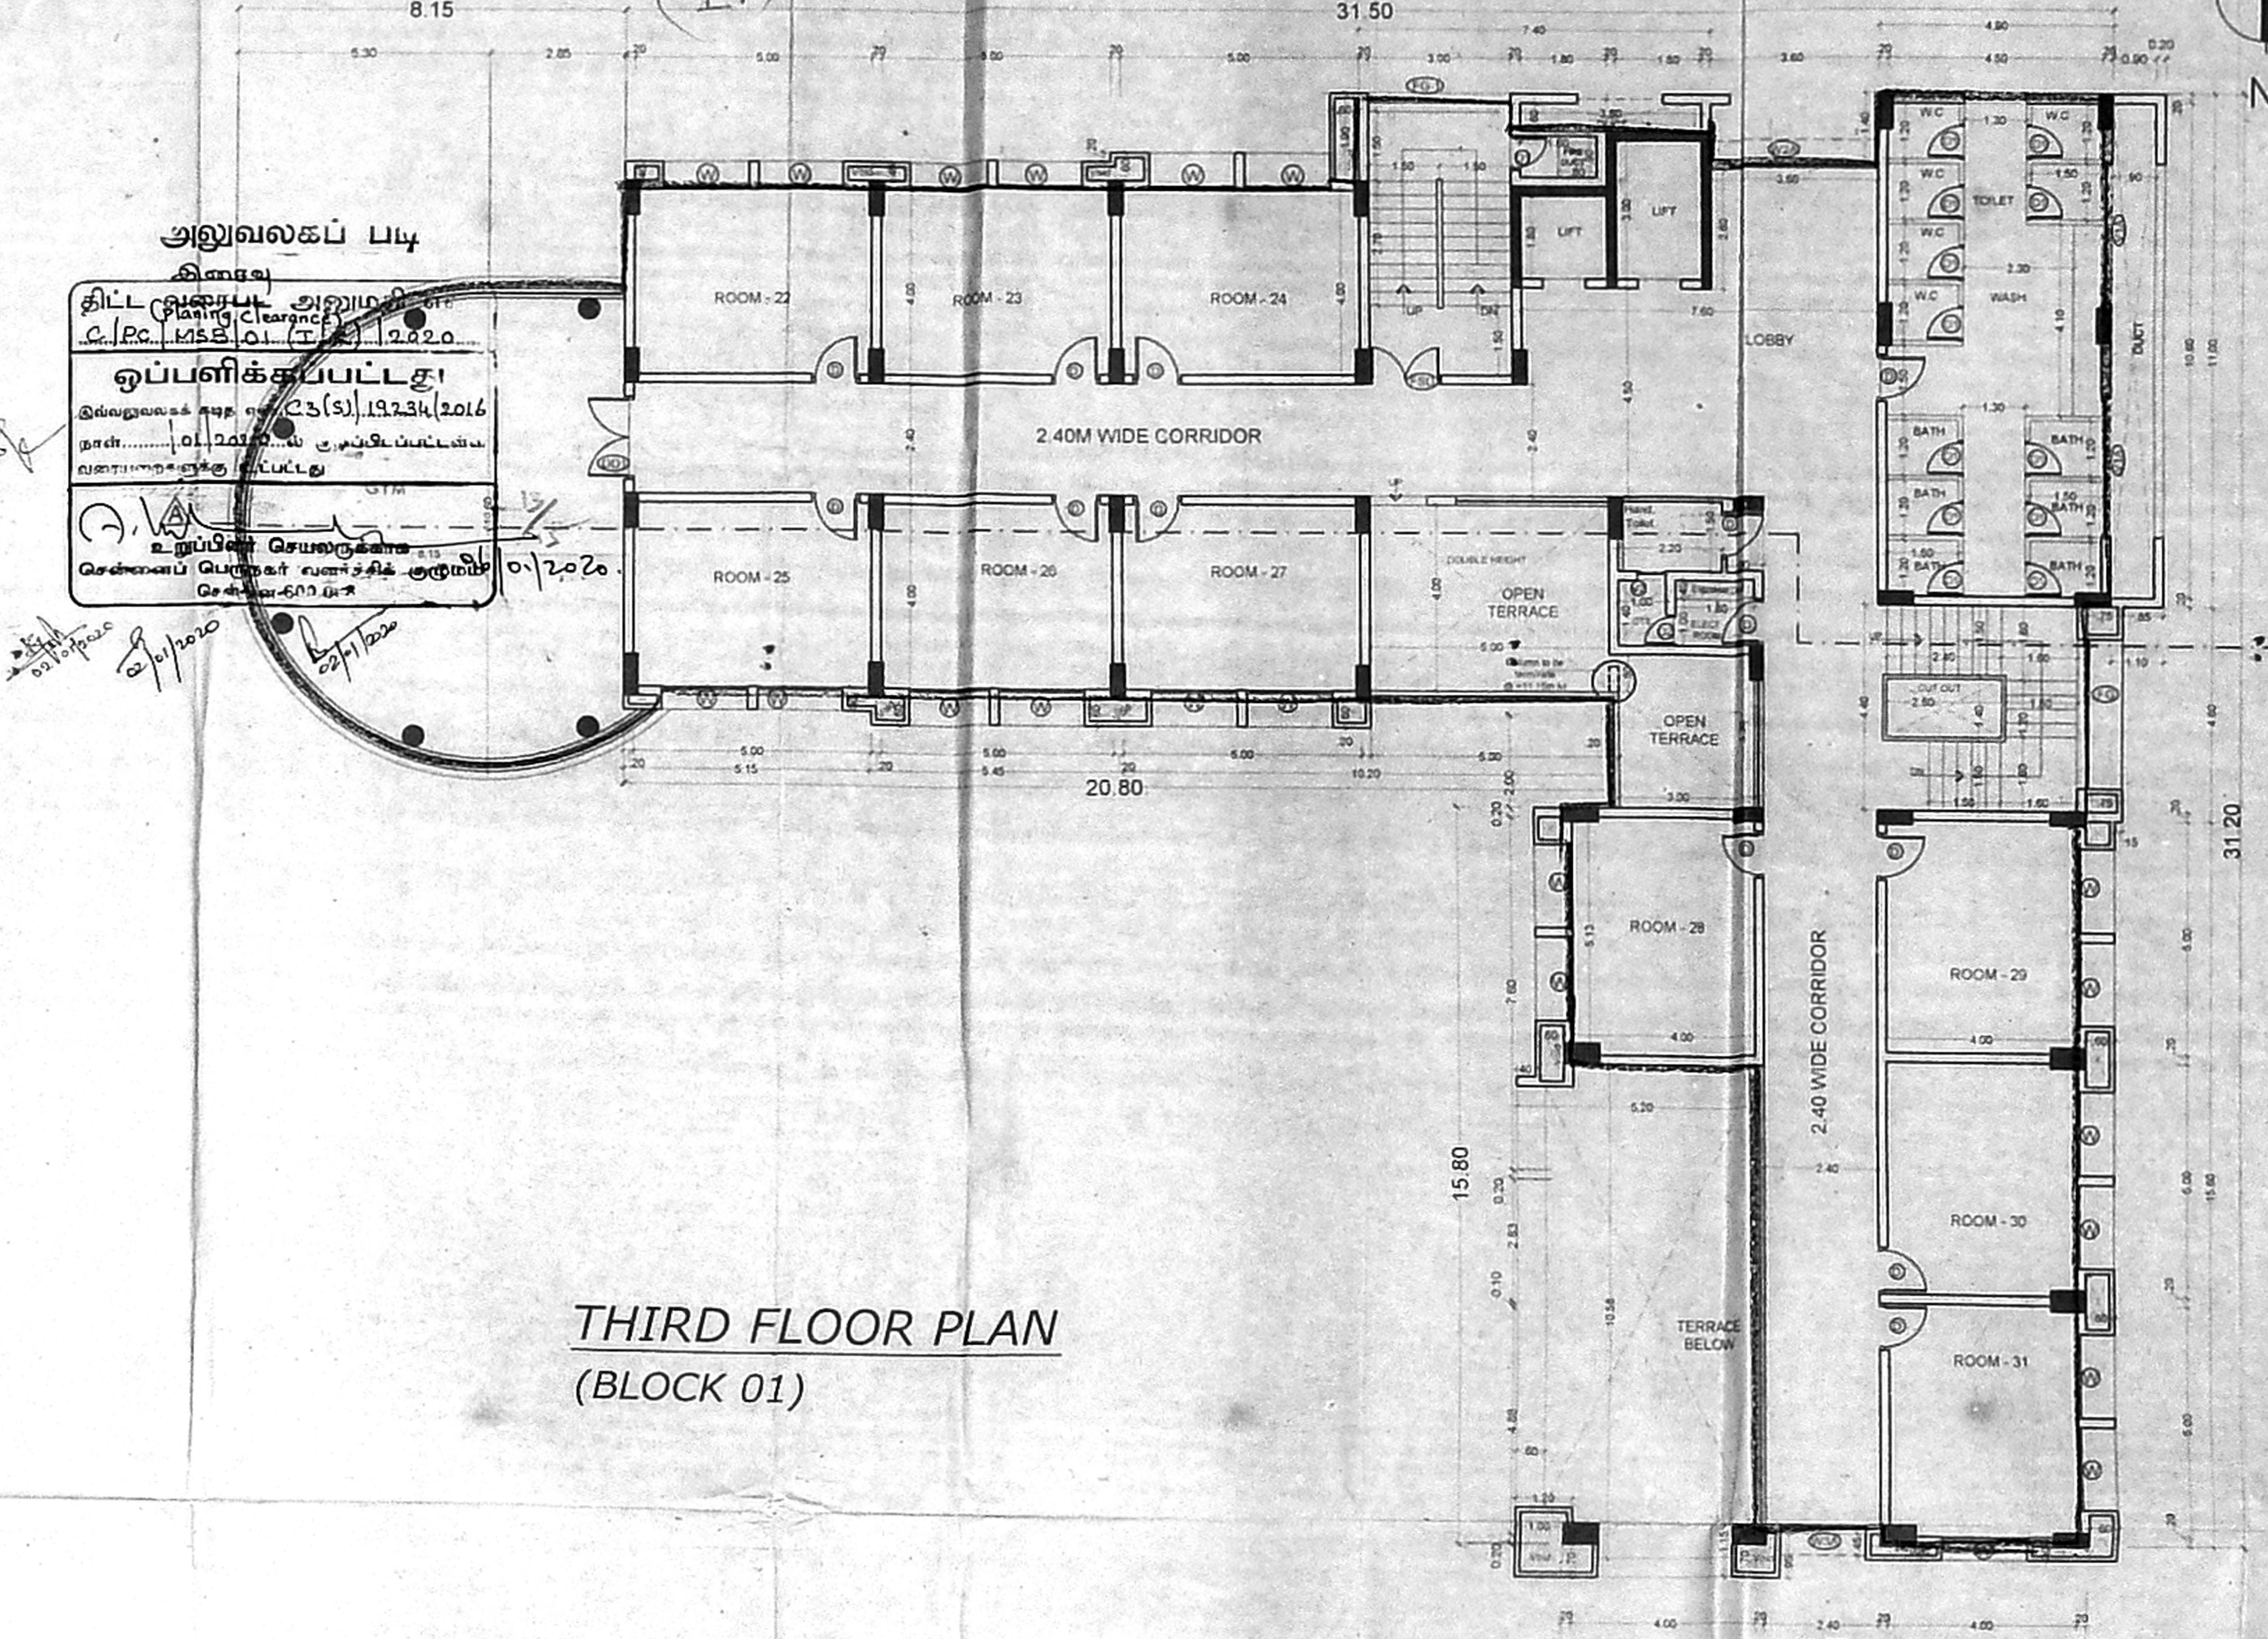

THIRD FLOOR PLAN
(BLOCK 01)

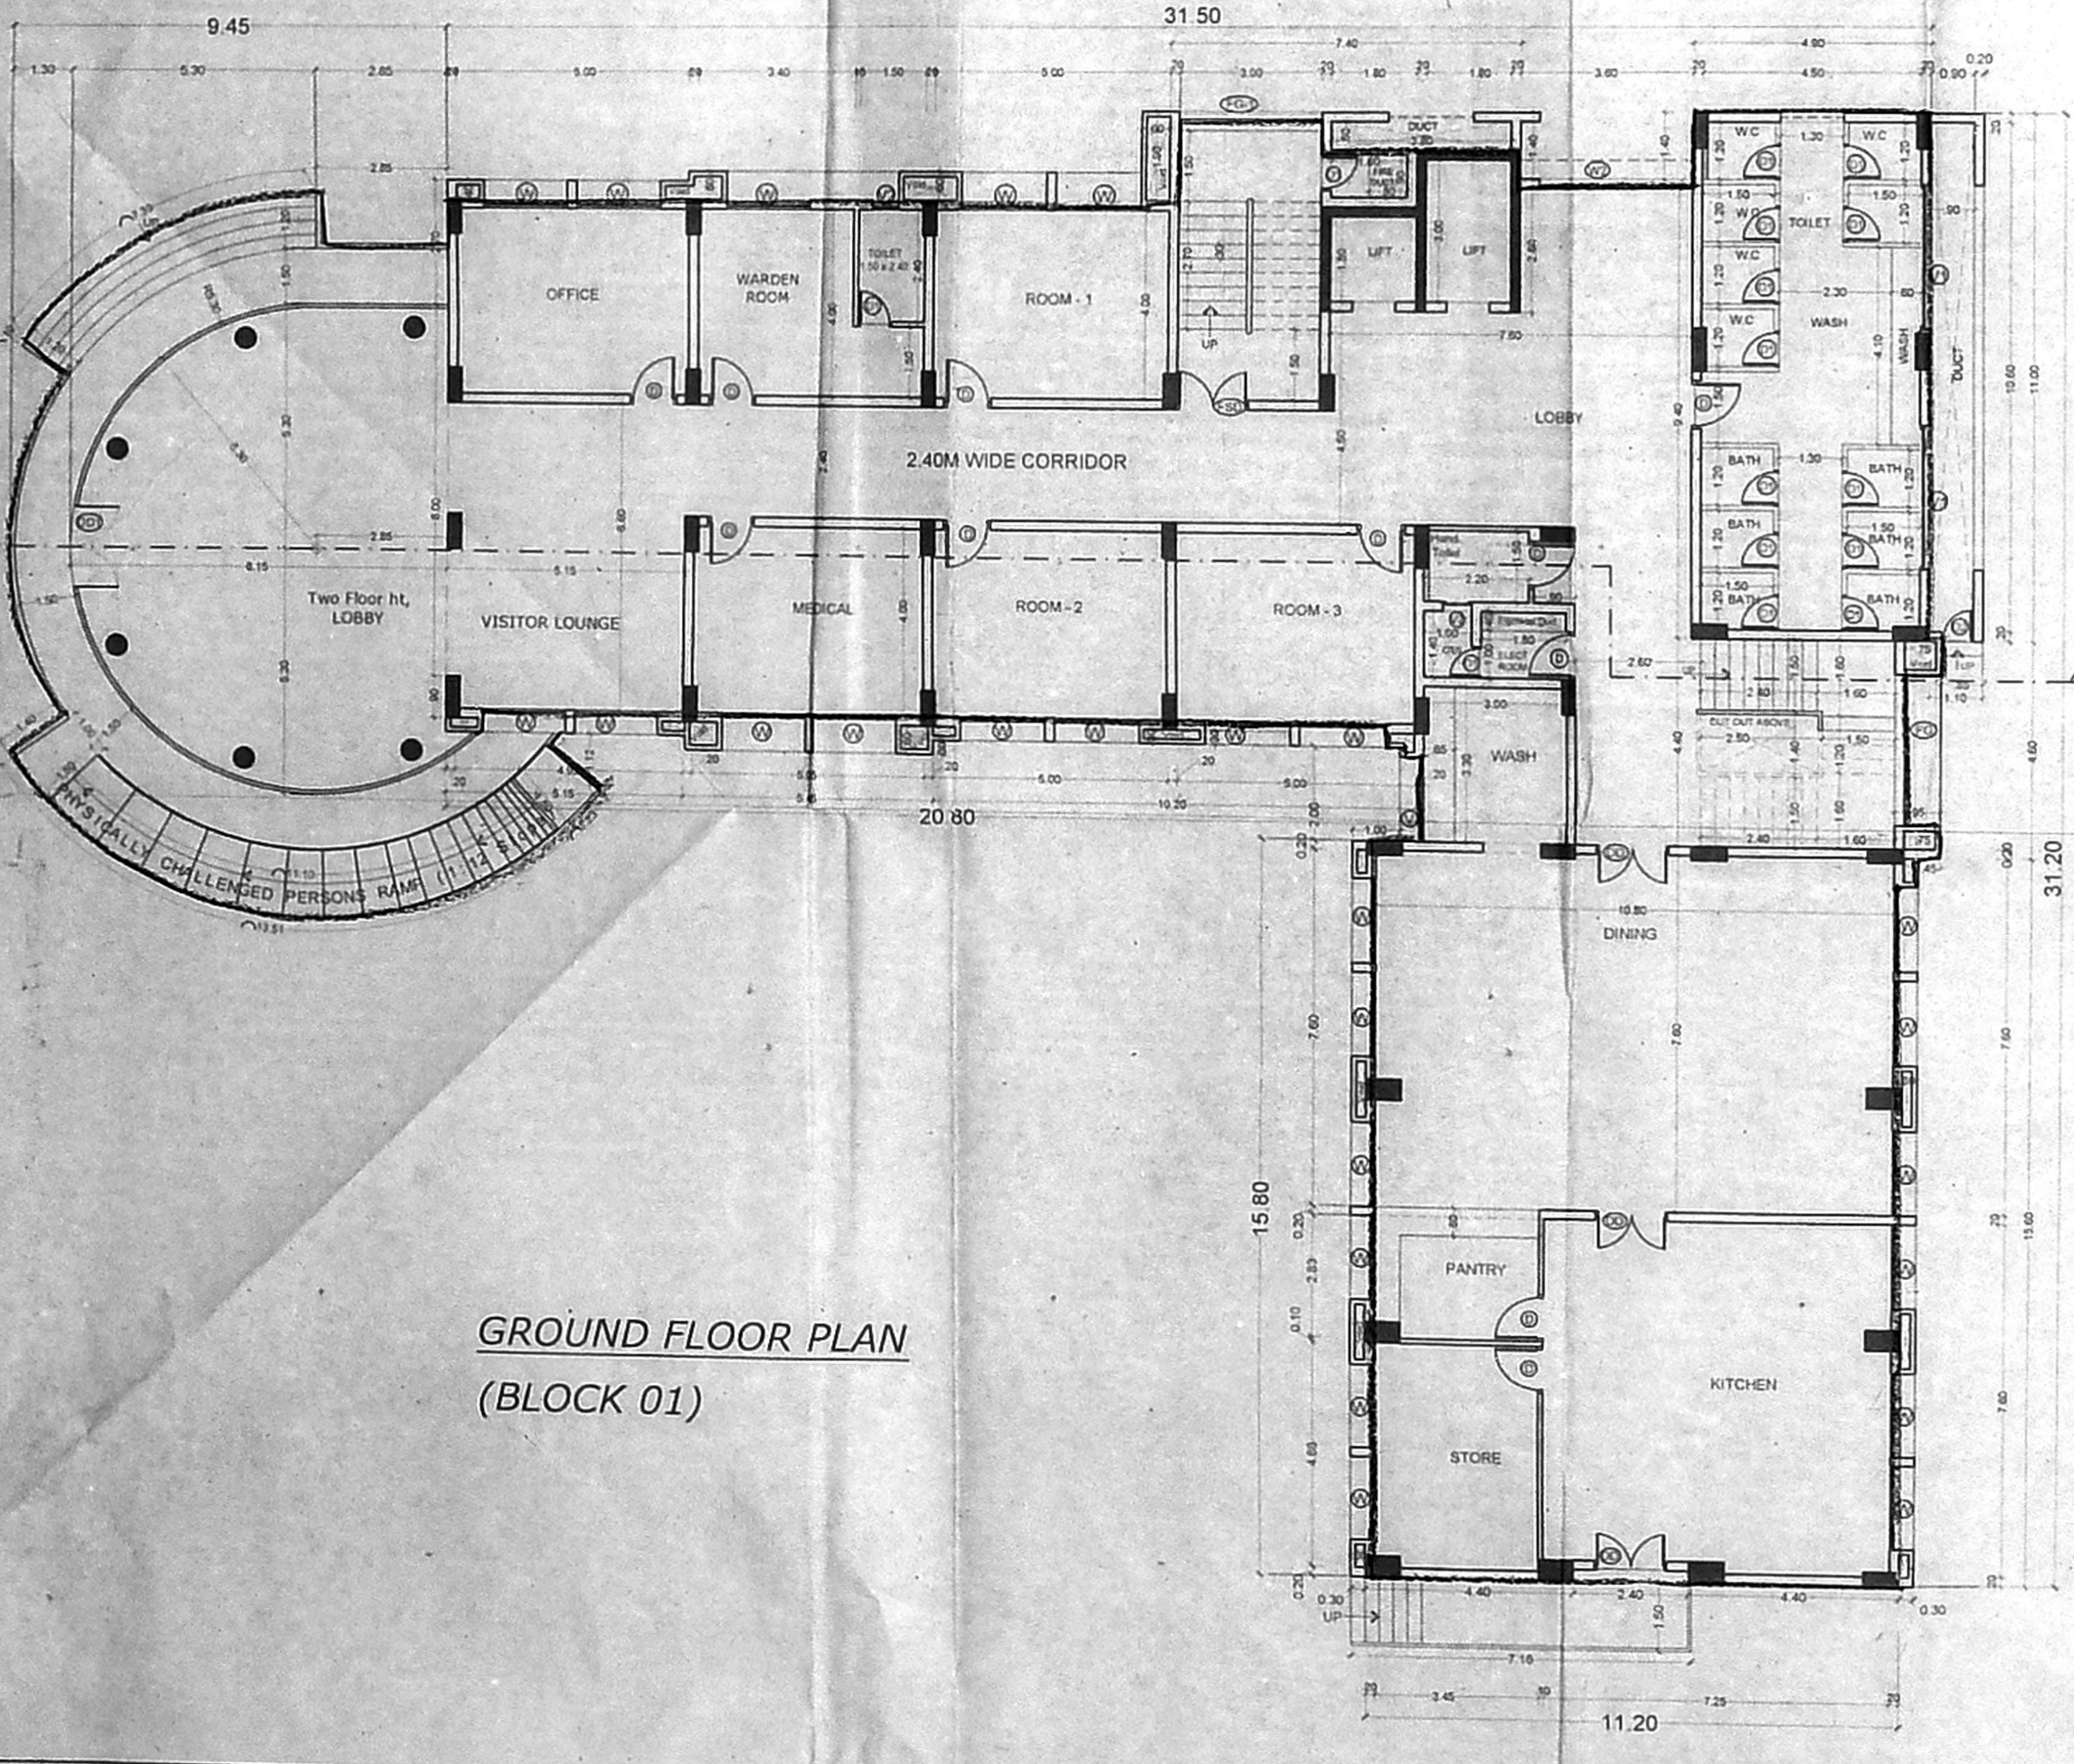

GROUND FLOOR PLAN
(BLOCK 01)

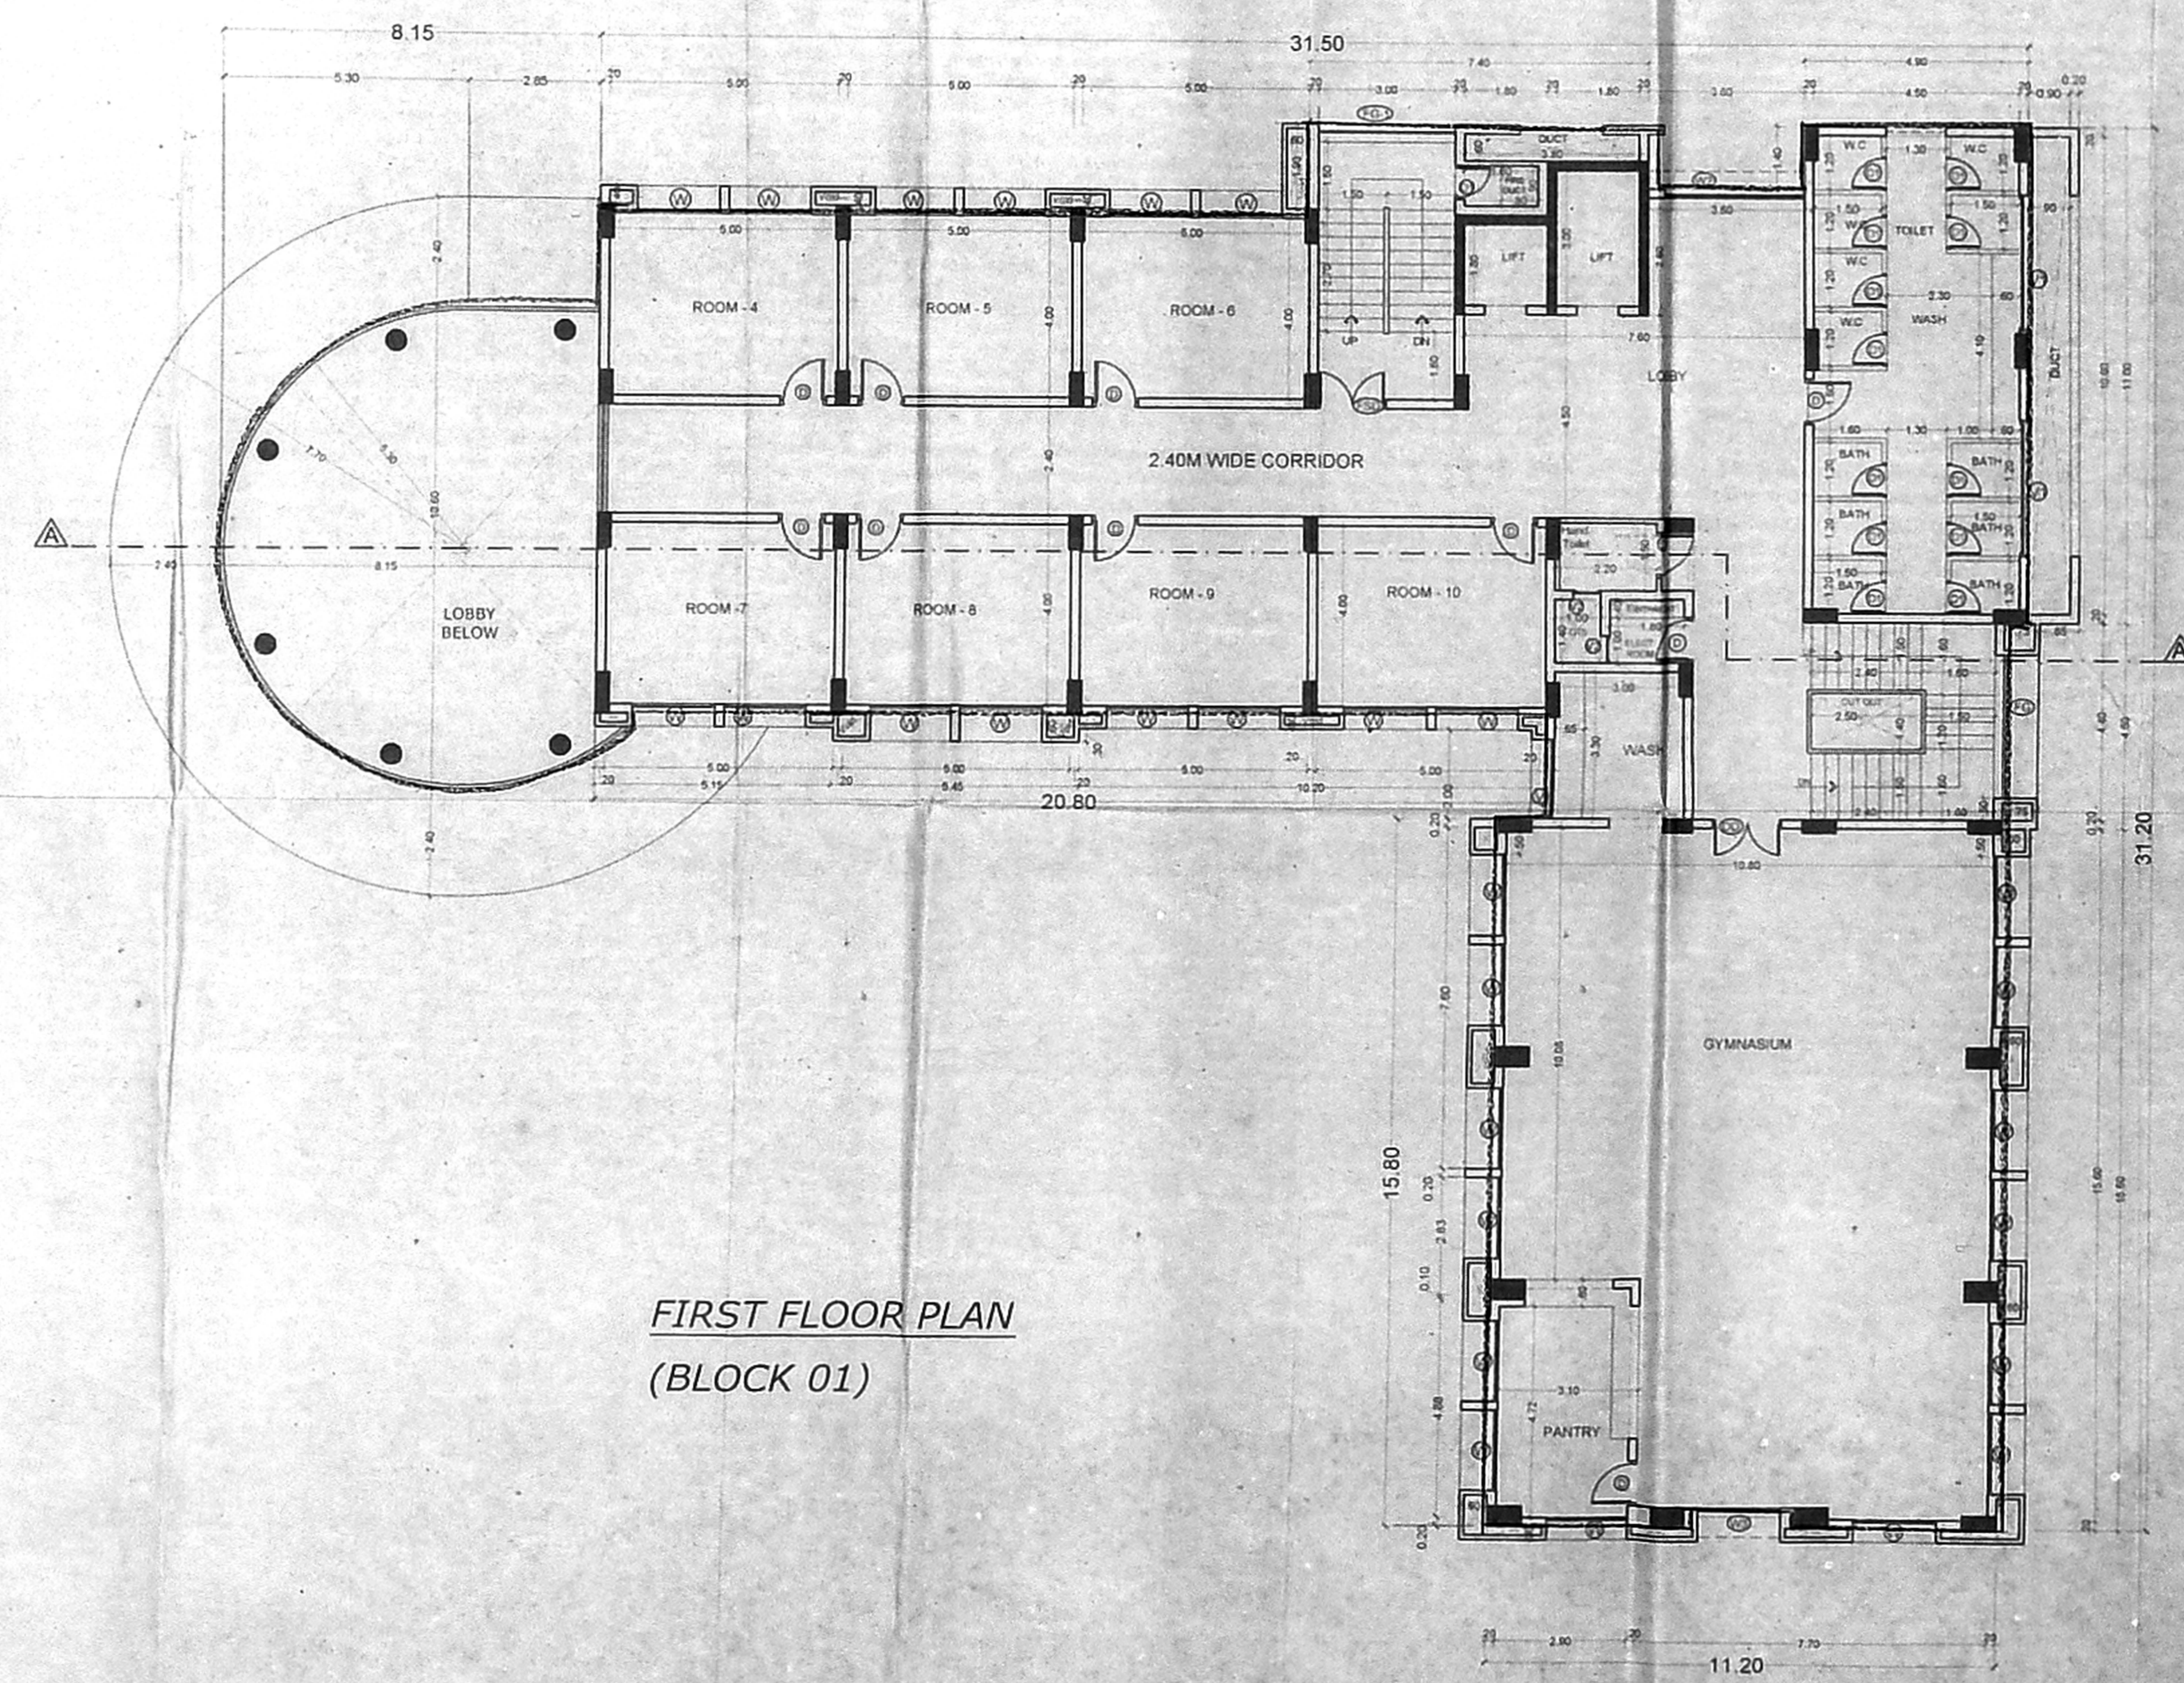

FIRST FLOOR PLAN
(BLOCK 01)

அலுவலகப் படி
கட்டிட வரைபட அலுவலர்
C.P.C. 1458/01 (T) 2020
ஒப்பளிக்கப்பட்டது
திகதி: 01.12.2019
புதுச்சேரி மாவட்டம்
வடமேற்குப் பகுதி
சென்னை-600 031

21.11.2019
OWNER'S SIGNATURE
E.S. Senthil
REGISTERED ARCHITECT
CIVIL ENGINEER
NO. 10, MURUGAPPA ROAD,
KOTURPURAM, CHENNAI-600 085.

LICENSED SURVEYOR
E.S. Senthil
REGISTERED ARCHITECT
CIVIL ENGINEER
NO. 10, MURUGAPPA ROAD,
KOTURPURAM, CHENNAI-600 085.

- STRUCTURAL ENGINEER
- OUTLINE SPECIFICATIONS:
1. P.C.C 14:8 FOR FOUNDATION AND P.C.C.1:5:10 FOR BASEMENT.
 2. BRICK WORK FOR SUPER STRUCTURE IN CM 1:5.
 3. PLASTERING IN CM 1:3 FOR CEILING AND CM 1:5 FOR WALL PLASTERING.
 4. R.C.C 1:2:4 FOR COLUMN, BEAM, SLAB, WINDOW AND SUB STRUCTURE.
 5. TEAK WOOD FRAME FOR DOORS AND WINDOWS WITH GLASS PANELS.
 6. BRICK JELLY LIME CONCRETE FOR WEATHERING COURSE WITH ONE COURSE OF PRESS TILES OR MANGALORE TILES OVER THE WEATHERING COURSE.
 7. MOSAIC OR GRANITE FLOORING.

PLAN SHOWING THE PROPOSED
ADDITIONAL CONSTRUCTION OF
OF BOYS HOSTEL CUM GIRLS HOSTEL
BUILDING IN
S.No.72 PART, 74 PART, 71 PART,
70 PART, 67 PART, 75,
79 PART, 77 PART, 76 PART & 73 PART
OF ALANDUR VILLAGE,
Thiru.vi.ka. Industrial Estate,
GUINDY, CHENNAI 600 031
GREATER CORPORATION
OF DIVISION. 174,
ZONE - XIII . BLOCK NO: 4

113 x 78

GROUND, 1ST, 2ND & 3RD FLOOR PLAN SCALE - 1:100

ARCHITECTS:
PITHAVADIAN AND PARTNERS
Chennai • Bengaluru • Kochi • Hyderabad
10, MURUGAPPA ROAD, NAWAB GARDENS,
KOTURPURAM, CHENNAI - 600 085
Phone : +91 (0) 44 2447 0333 / 44 / 66
Fax : +91 (0) 44 2447 0566 / 4213 2797
email : mcp@paparchitect.com
website : www.paparchitect.com

21.11.2019
 OWNER'S SIGNATURE
 BALACHANDER N
 Registered Architect
 CMAA Reg. No. RA/03/1117
 PITHAVADIAN AND PARTNERS
 No. 10, Murugappa Road,
 Kotturpuram, Chennai - 600 085.

LICENSED SURVEYOR
 E.S. SENTHIL
 M.E. (STR.), M.B.A., M.I.E.
 CIVIL & STRUCTURAL CONSULTANT
 CMAA Reg. No. SE/CR/11/03/054
 MOBILE No. 988428910

STRUCTURAL ENGINEER


SCHEDULE OF JOINERY

DESCRIPTION	MARK	SIZE
DOUBLED DOOR	DD	1.50 X 2.20
DOUBLED DOOR	DD1	1.80 X 2.20
DOOR	D	1.00 X 2.20
DOOR	D1	0.75 X 2.20
SERVICE DOOR	D2	0.65 X 2.20
FIRE STAIR DOOR	FSD	1.50 X 2.20
WINDOW	W	1.80 X 1.50
WINDOW	W1	1.70 X 1.50
WINDOW	W2	3.20 X 2.20
WINDOW	W2A	3.20 X 1.85
WINDOW	W3	1.80 X 2.20
WINDOW	W3A	1.80 X 1.85
VENTILATOR	V	1.80 X 0.90
VENTILATOR	V1	3.00 X 0.60
VENTILATOR	V1A	3.00 X 0.60
VENTILATOR	V2	0.60 X 0.90
FIXED GLAZING	FG	3.20 X 21.45
FIXED GLAZING	FG1	3.00 X 23.05


PLAN SHOWING THE PROPOSED
 ADDITIONAL CONSTRUCTION OF
 OF BOYS HOSTEL CUM GIRLS HOSTEL
 BUILDING IN
 S.No 72 PART, 74 PART, 71 PART,
 79 PART, 67 PART, 75,
 79 PART, 77 PART, 76 PART & 73 PART
 OF ALANDUR VILLAGE,
 Thiru.vi.ka. Industrial Estate,
 GUINDY, CHENNAI 600 031
 GREATER CORPORATION
 OF DIVISION. 174,
 ZONE - XIII . BLOCK NO: 4

113 X 77.7
 4TH, 5TH, 6TH & TERRACE FLOOR PLAN SCALE: 1:100


ARCHITECTS:
PITHAVADIAN AND PARTNERS
 Chennai • Bangalore • Kochi • Hyderabad
 10, MURUGAPPA ROAD, NAWAB CARRIAGES,
 KOTTURPURAM, CHENNAI - 600 085
 Phone: +91 (0) 44 2447 0033 / 44 / 66
 Fax: +91 (0) 44 2447 0888 / 4213 2797
 email: mail@paparchitect.com
 website: www.paparchitect.com

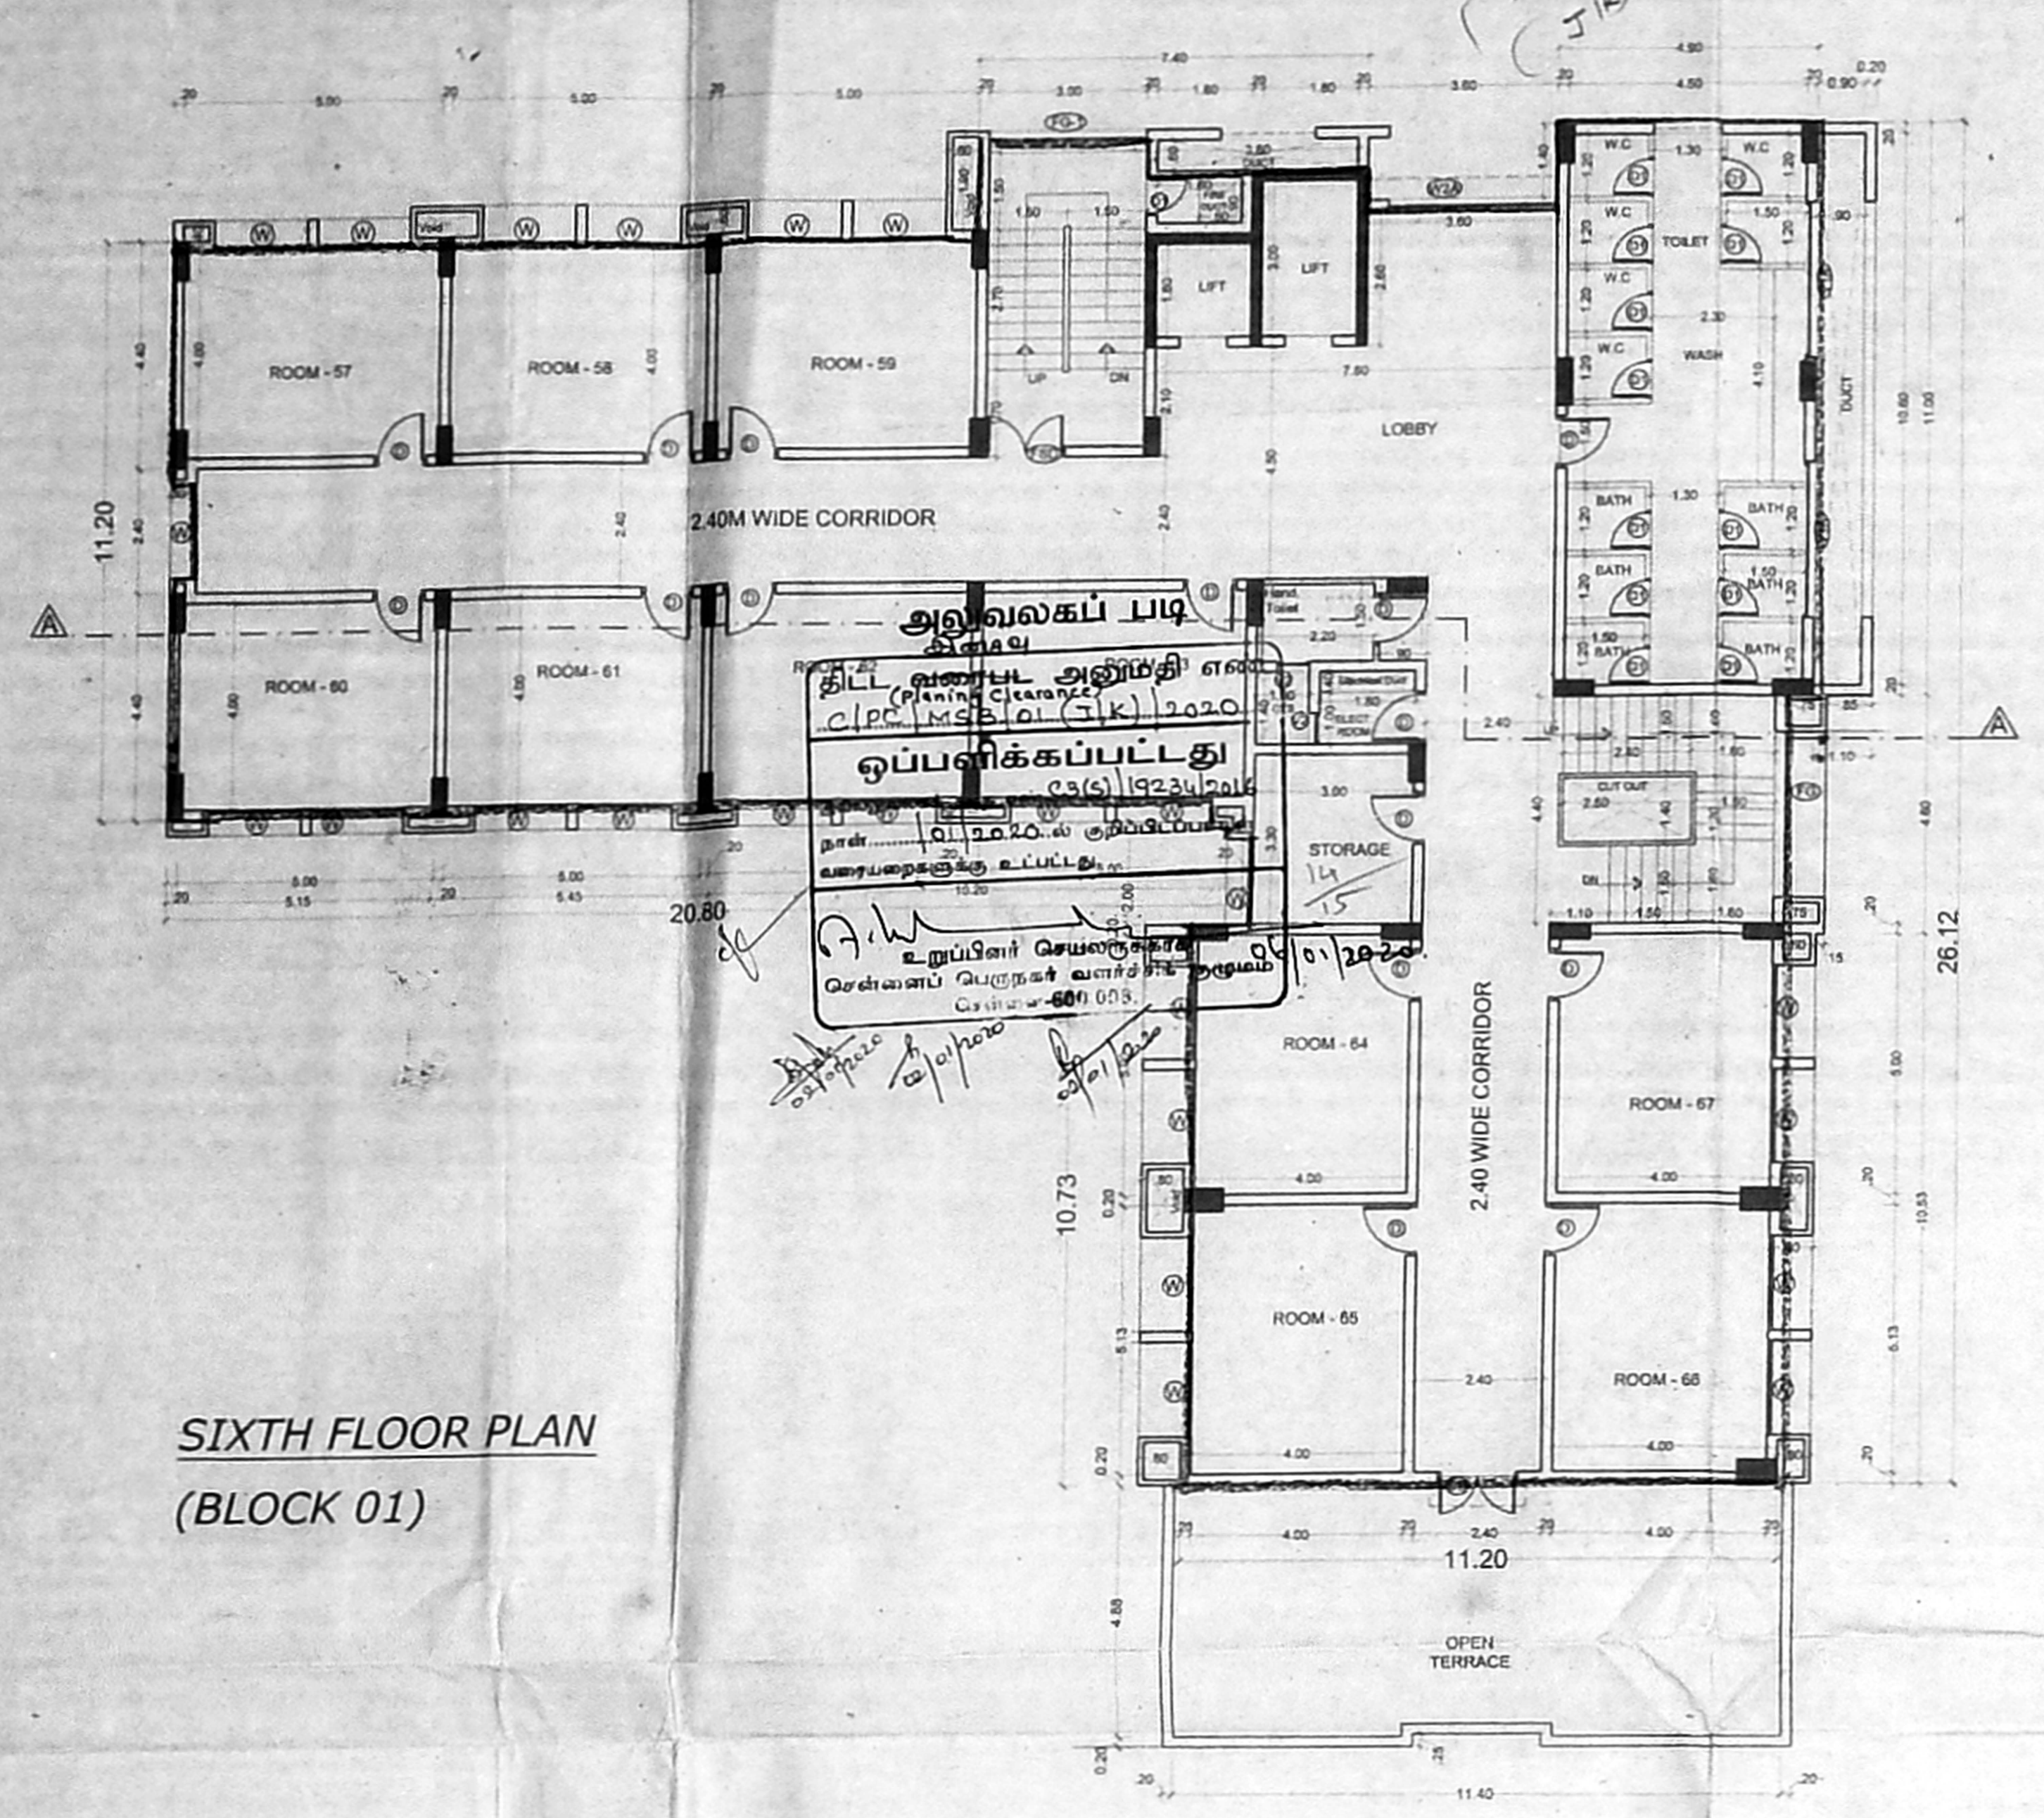


SIXTH FLOOR PLAN
 (BLOCK 01)

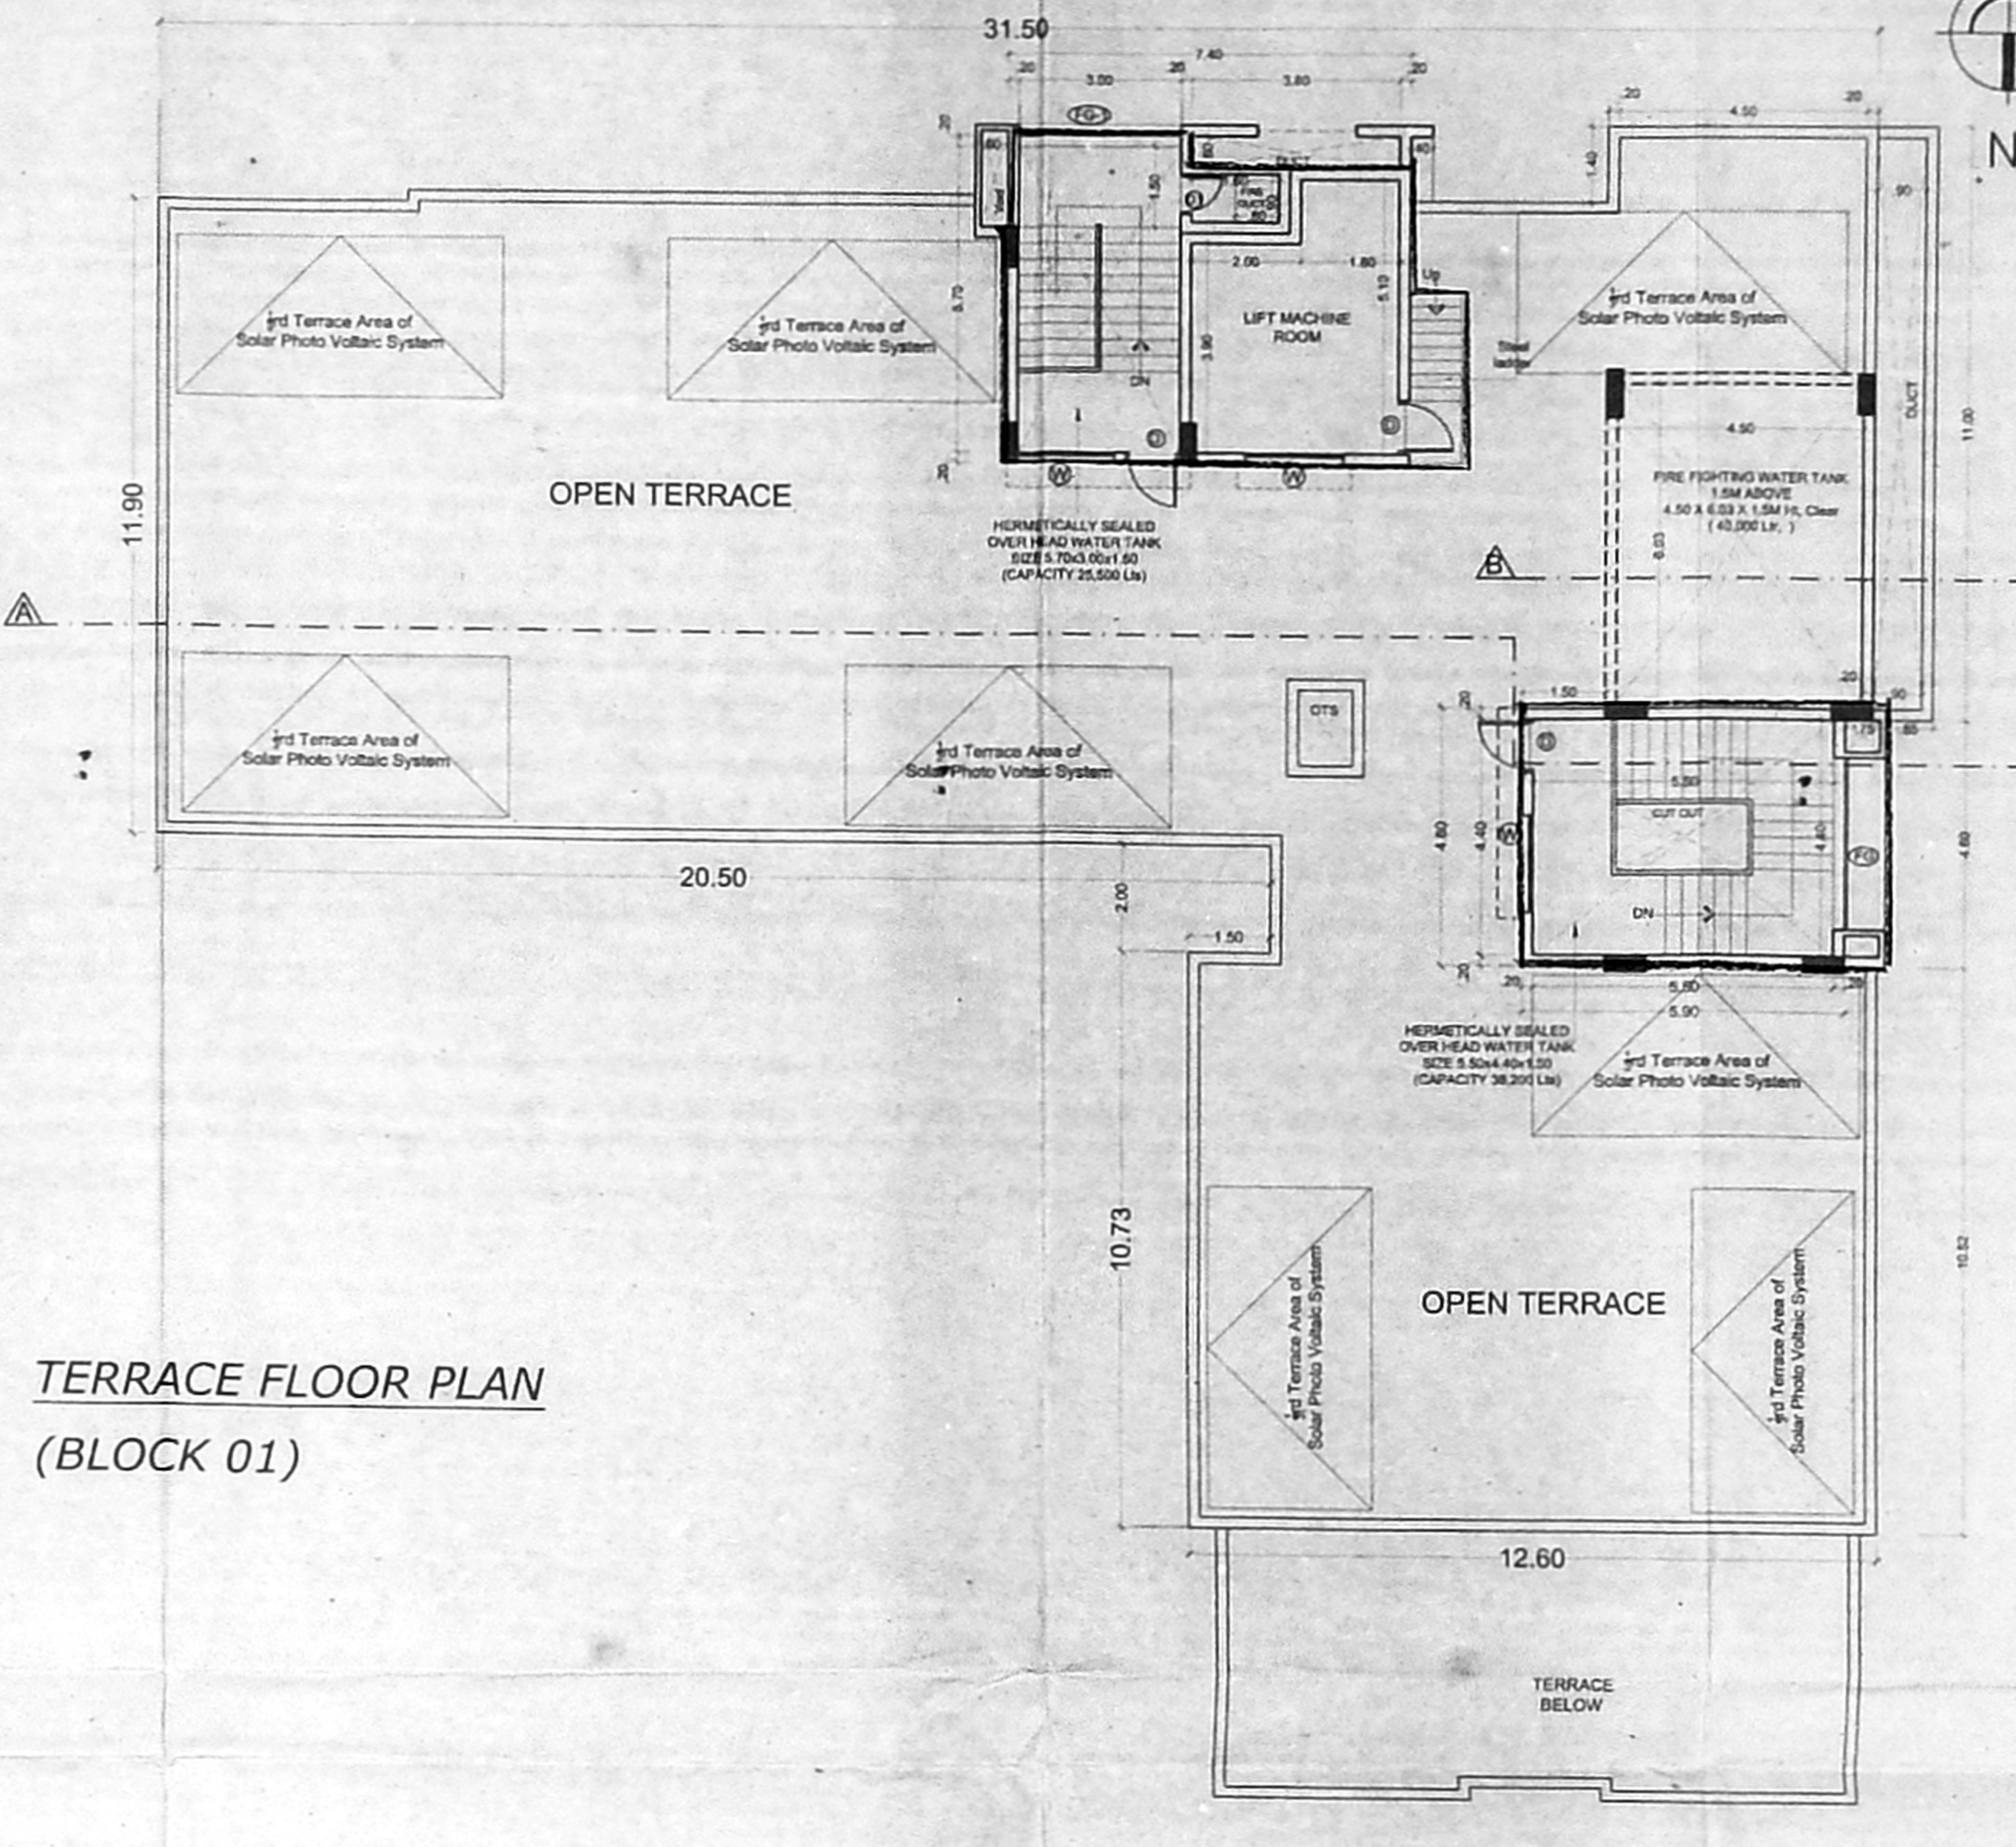

TERRACE FLOOR PLAN
 (BLOCK 01)

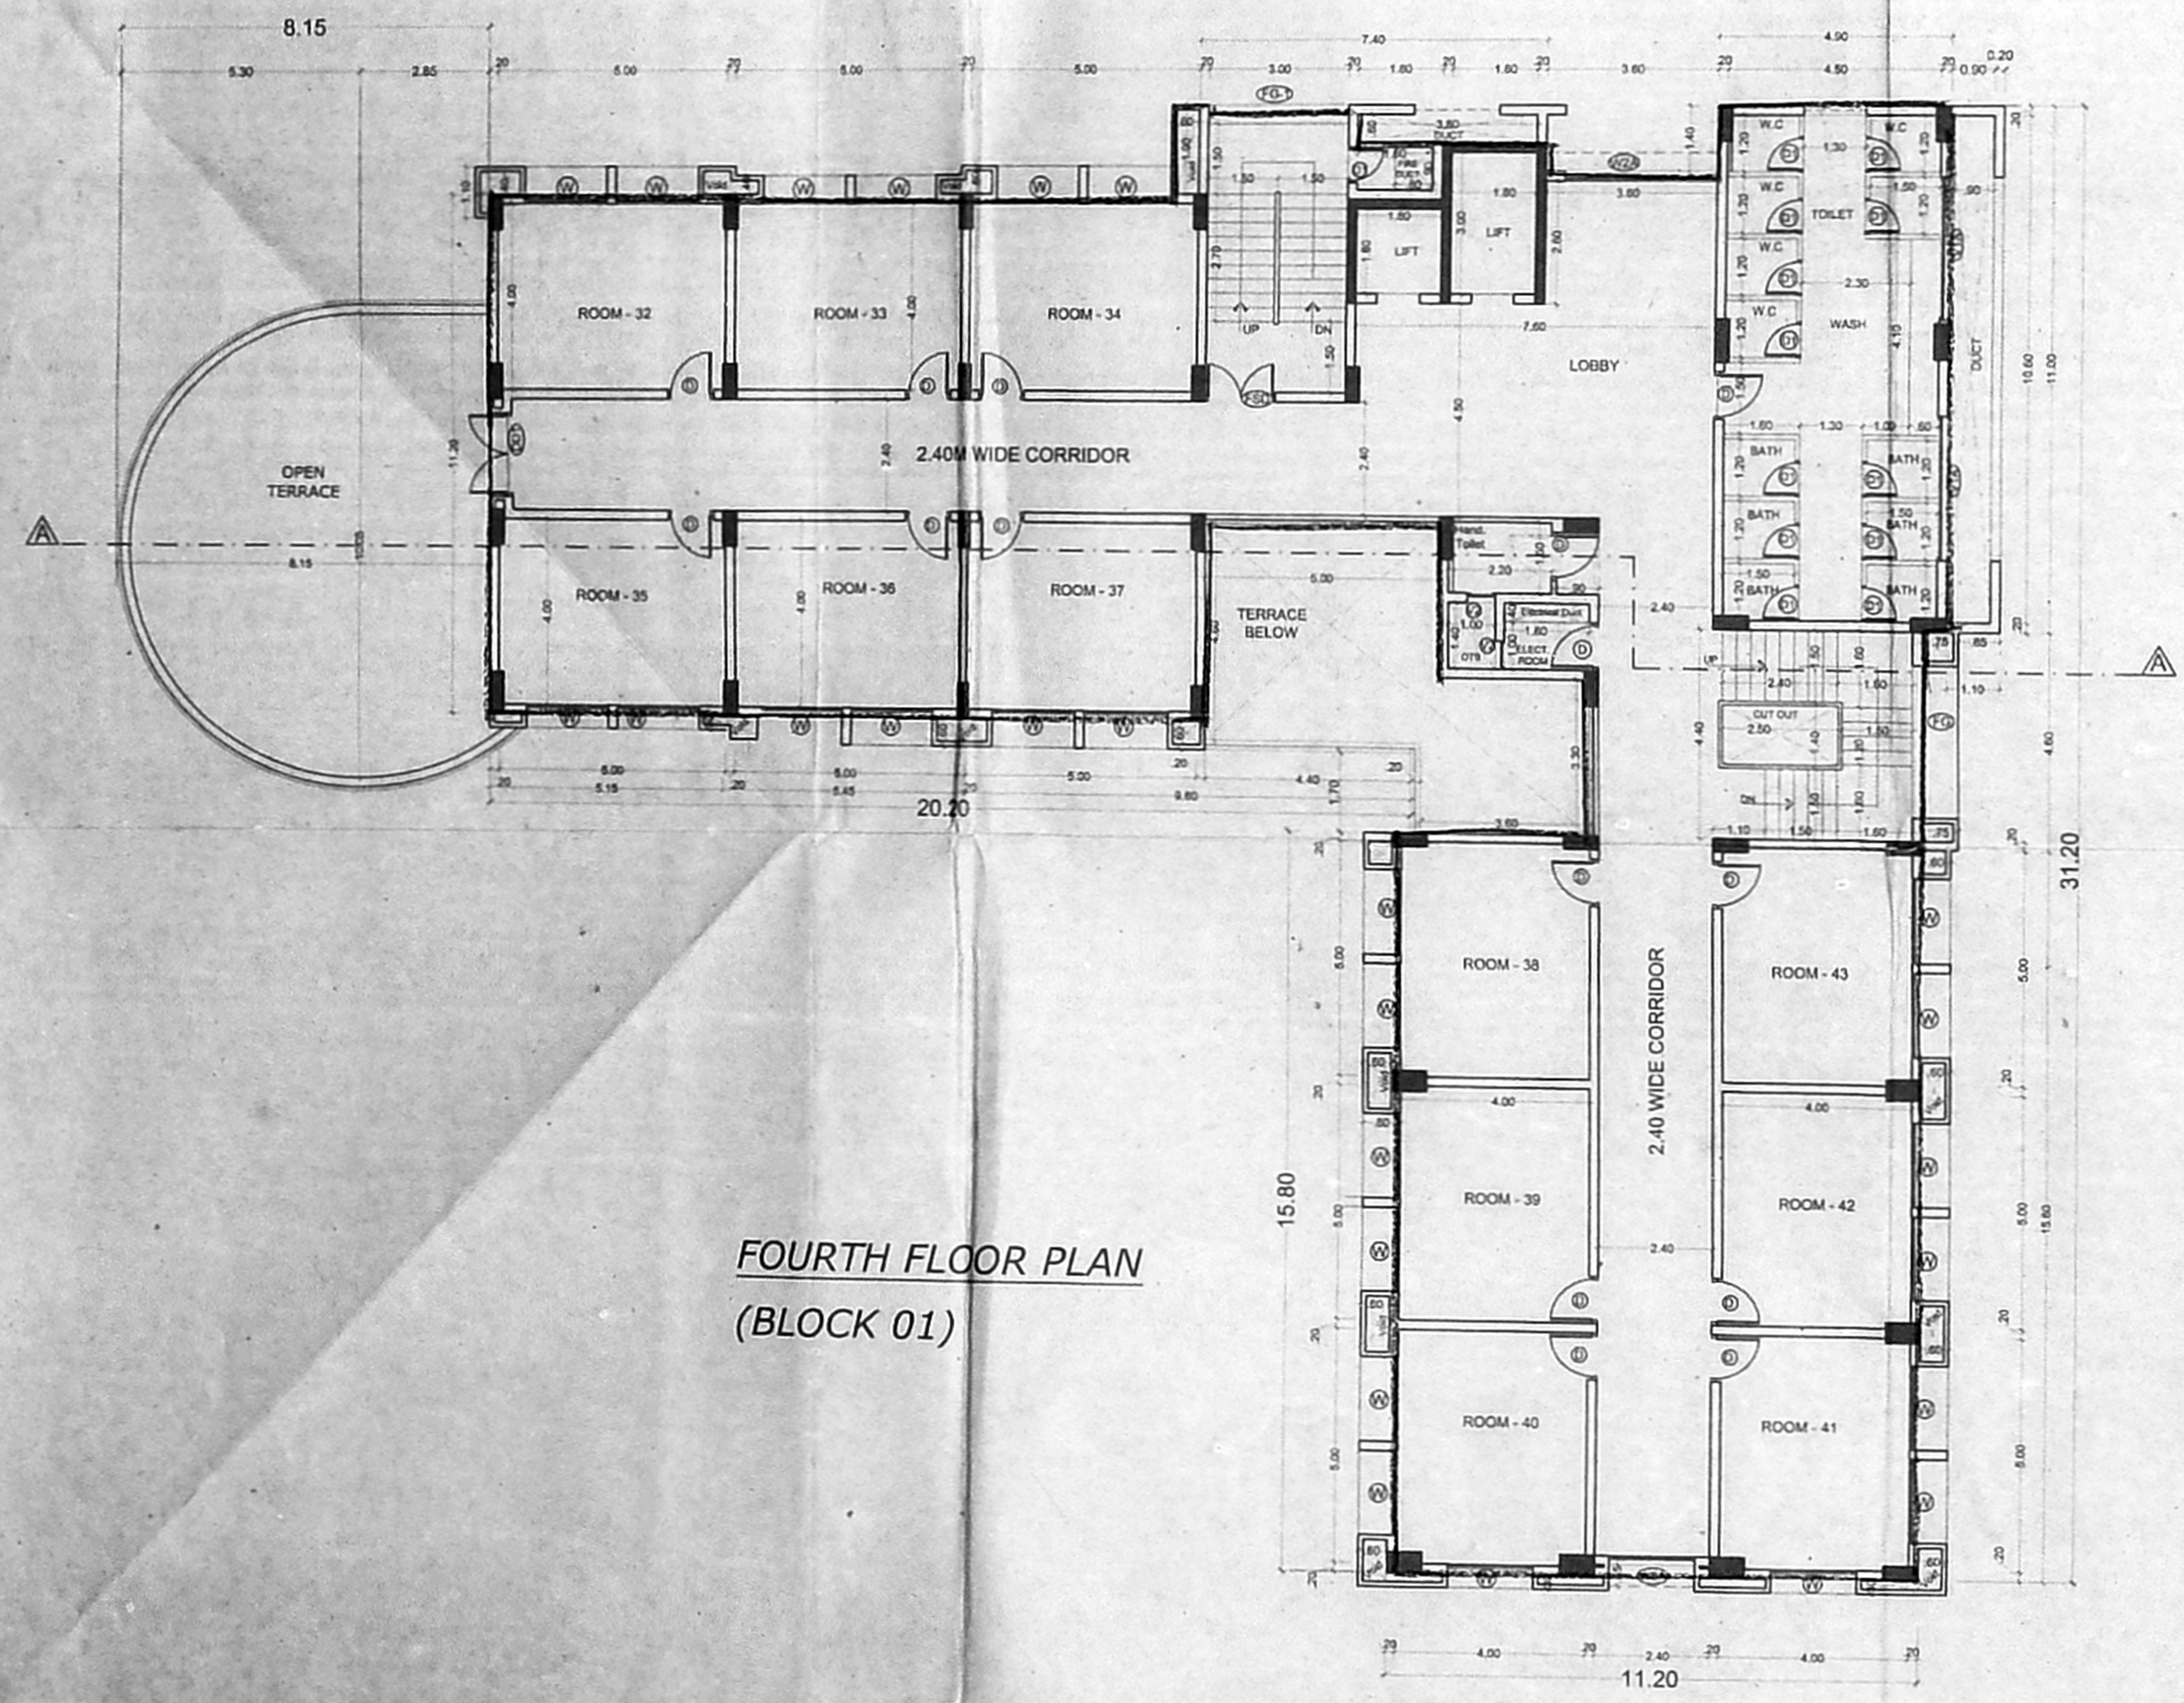

FOURTH FLOOR PLAN
 (BLOCK 01)

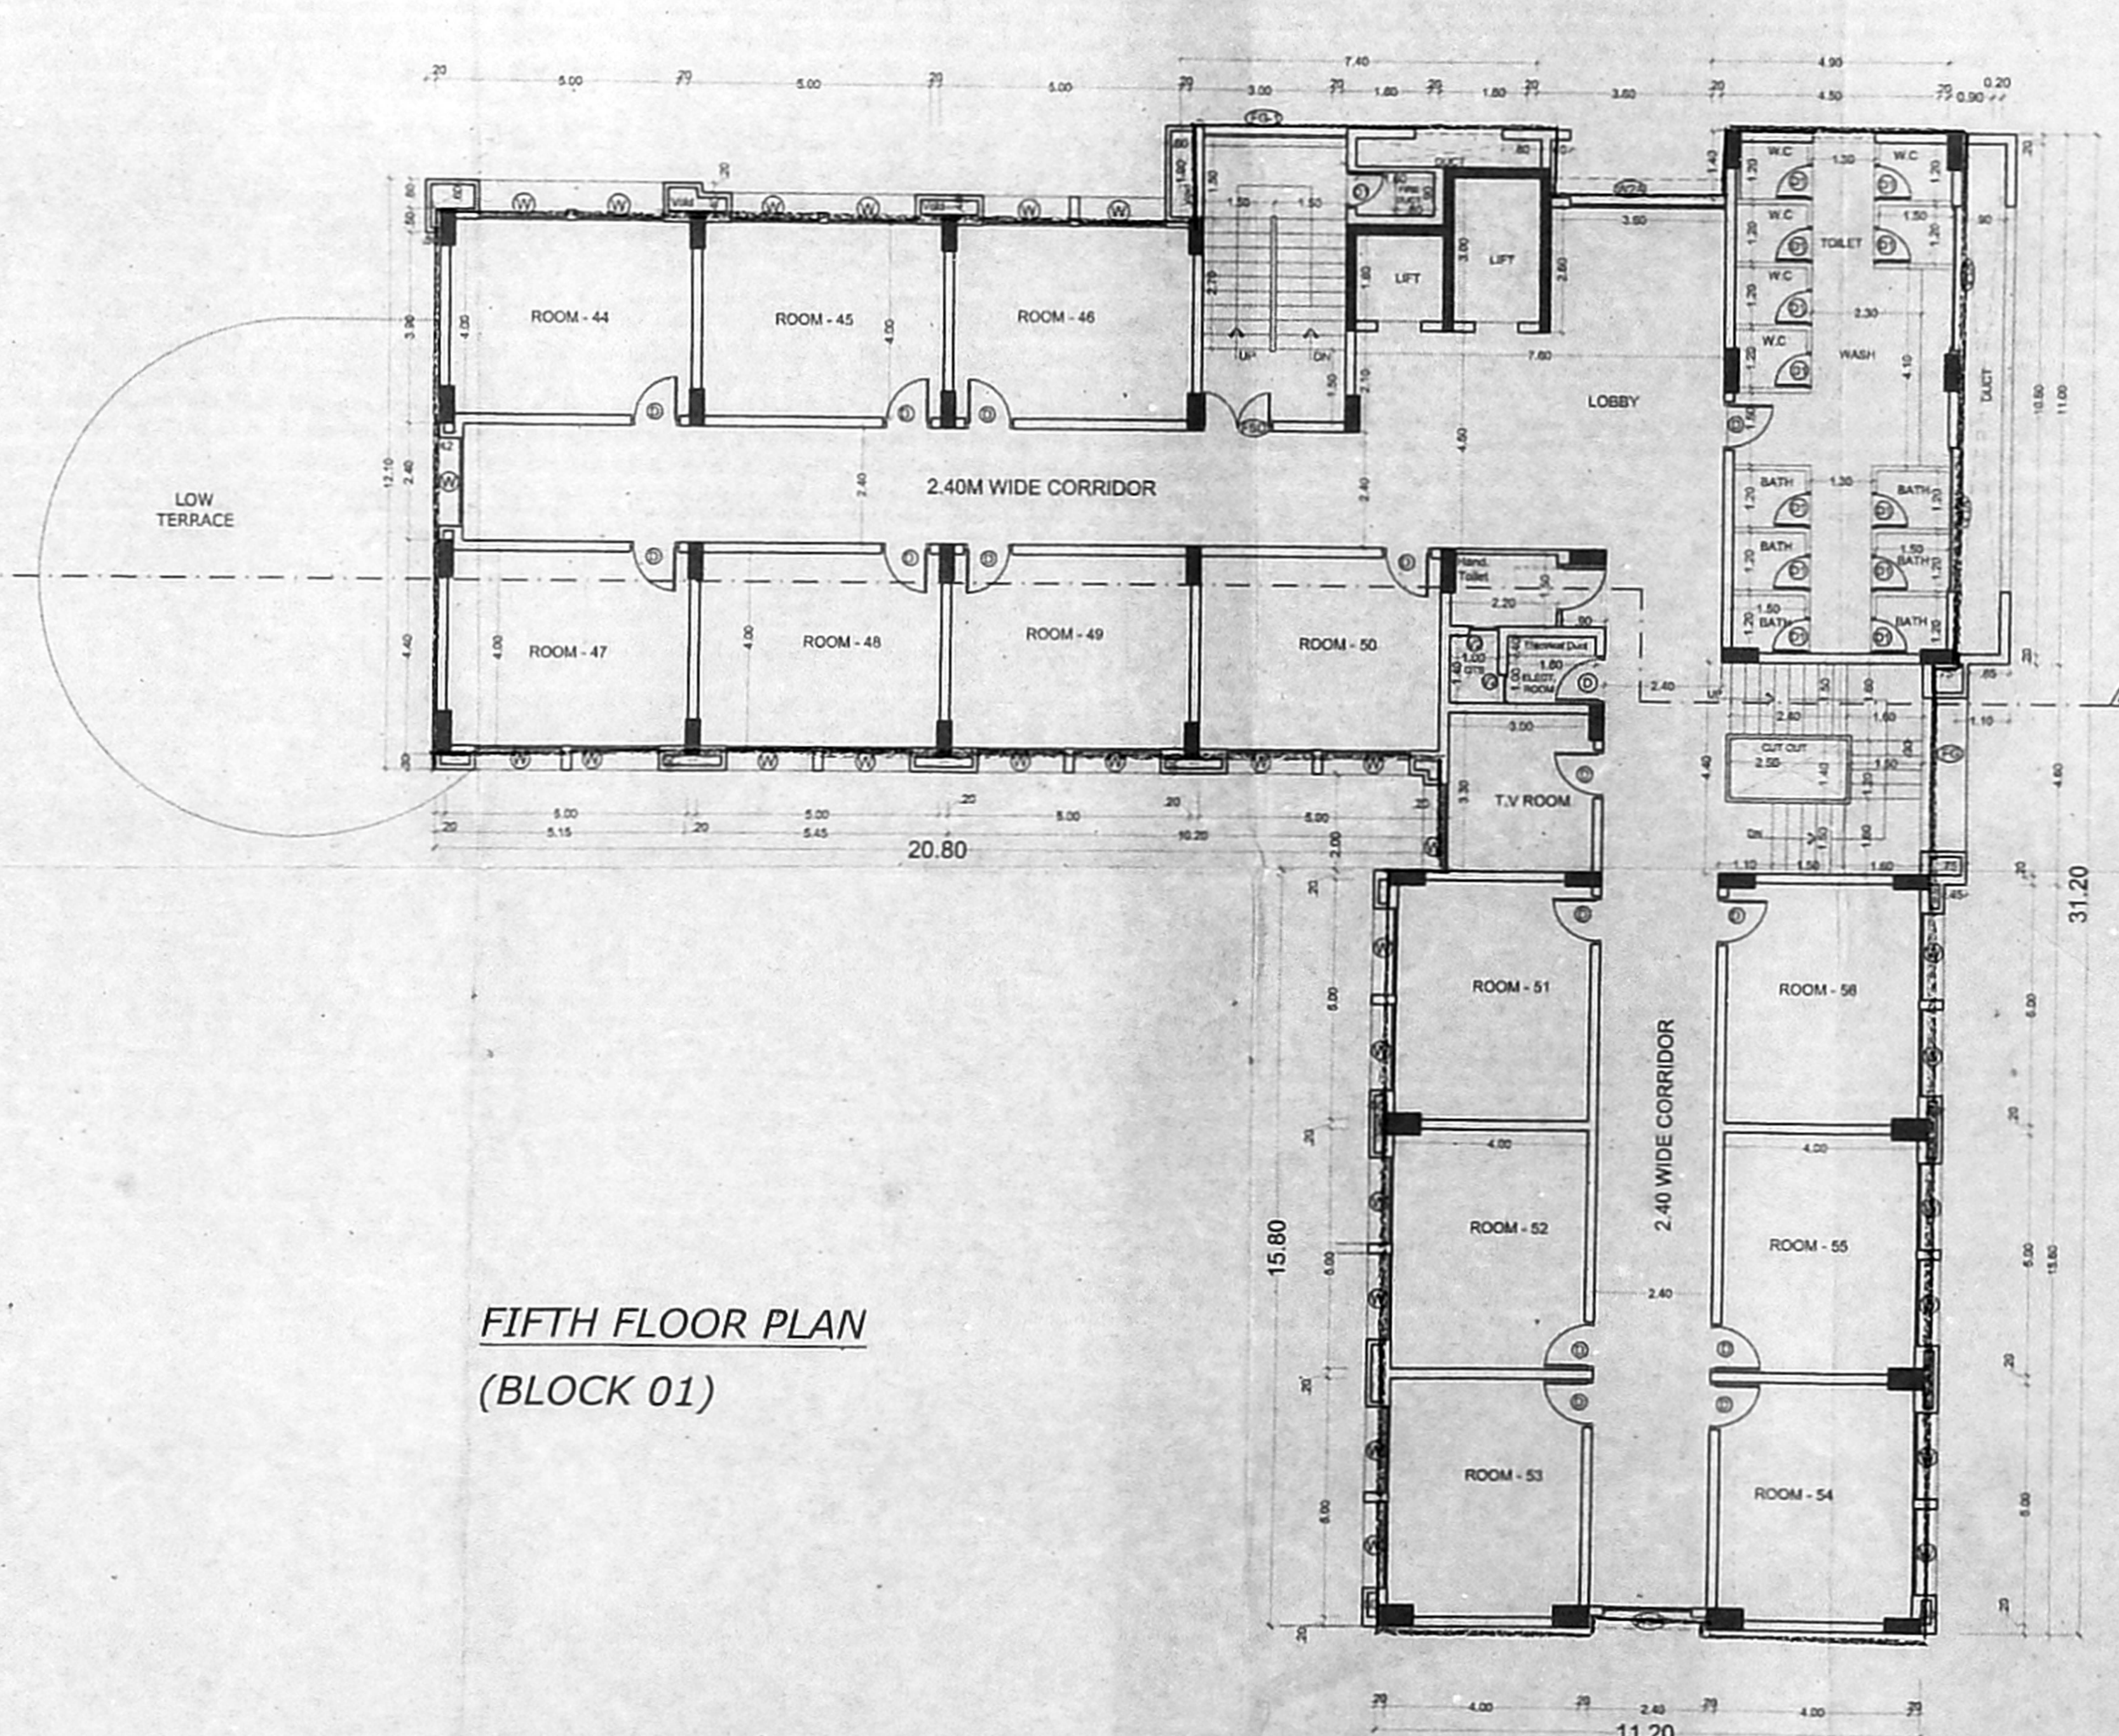

FIFTH FLOOR PLAN
 (BLOCK 01)

