



அலுவலகப் படி

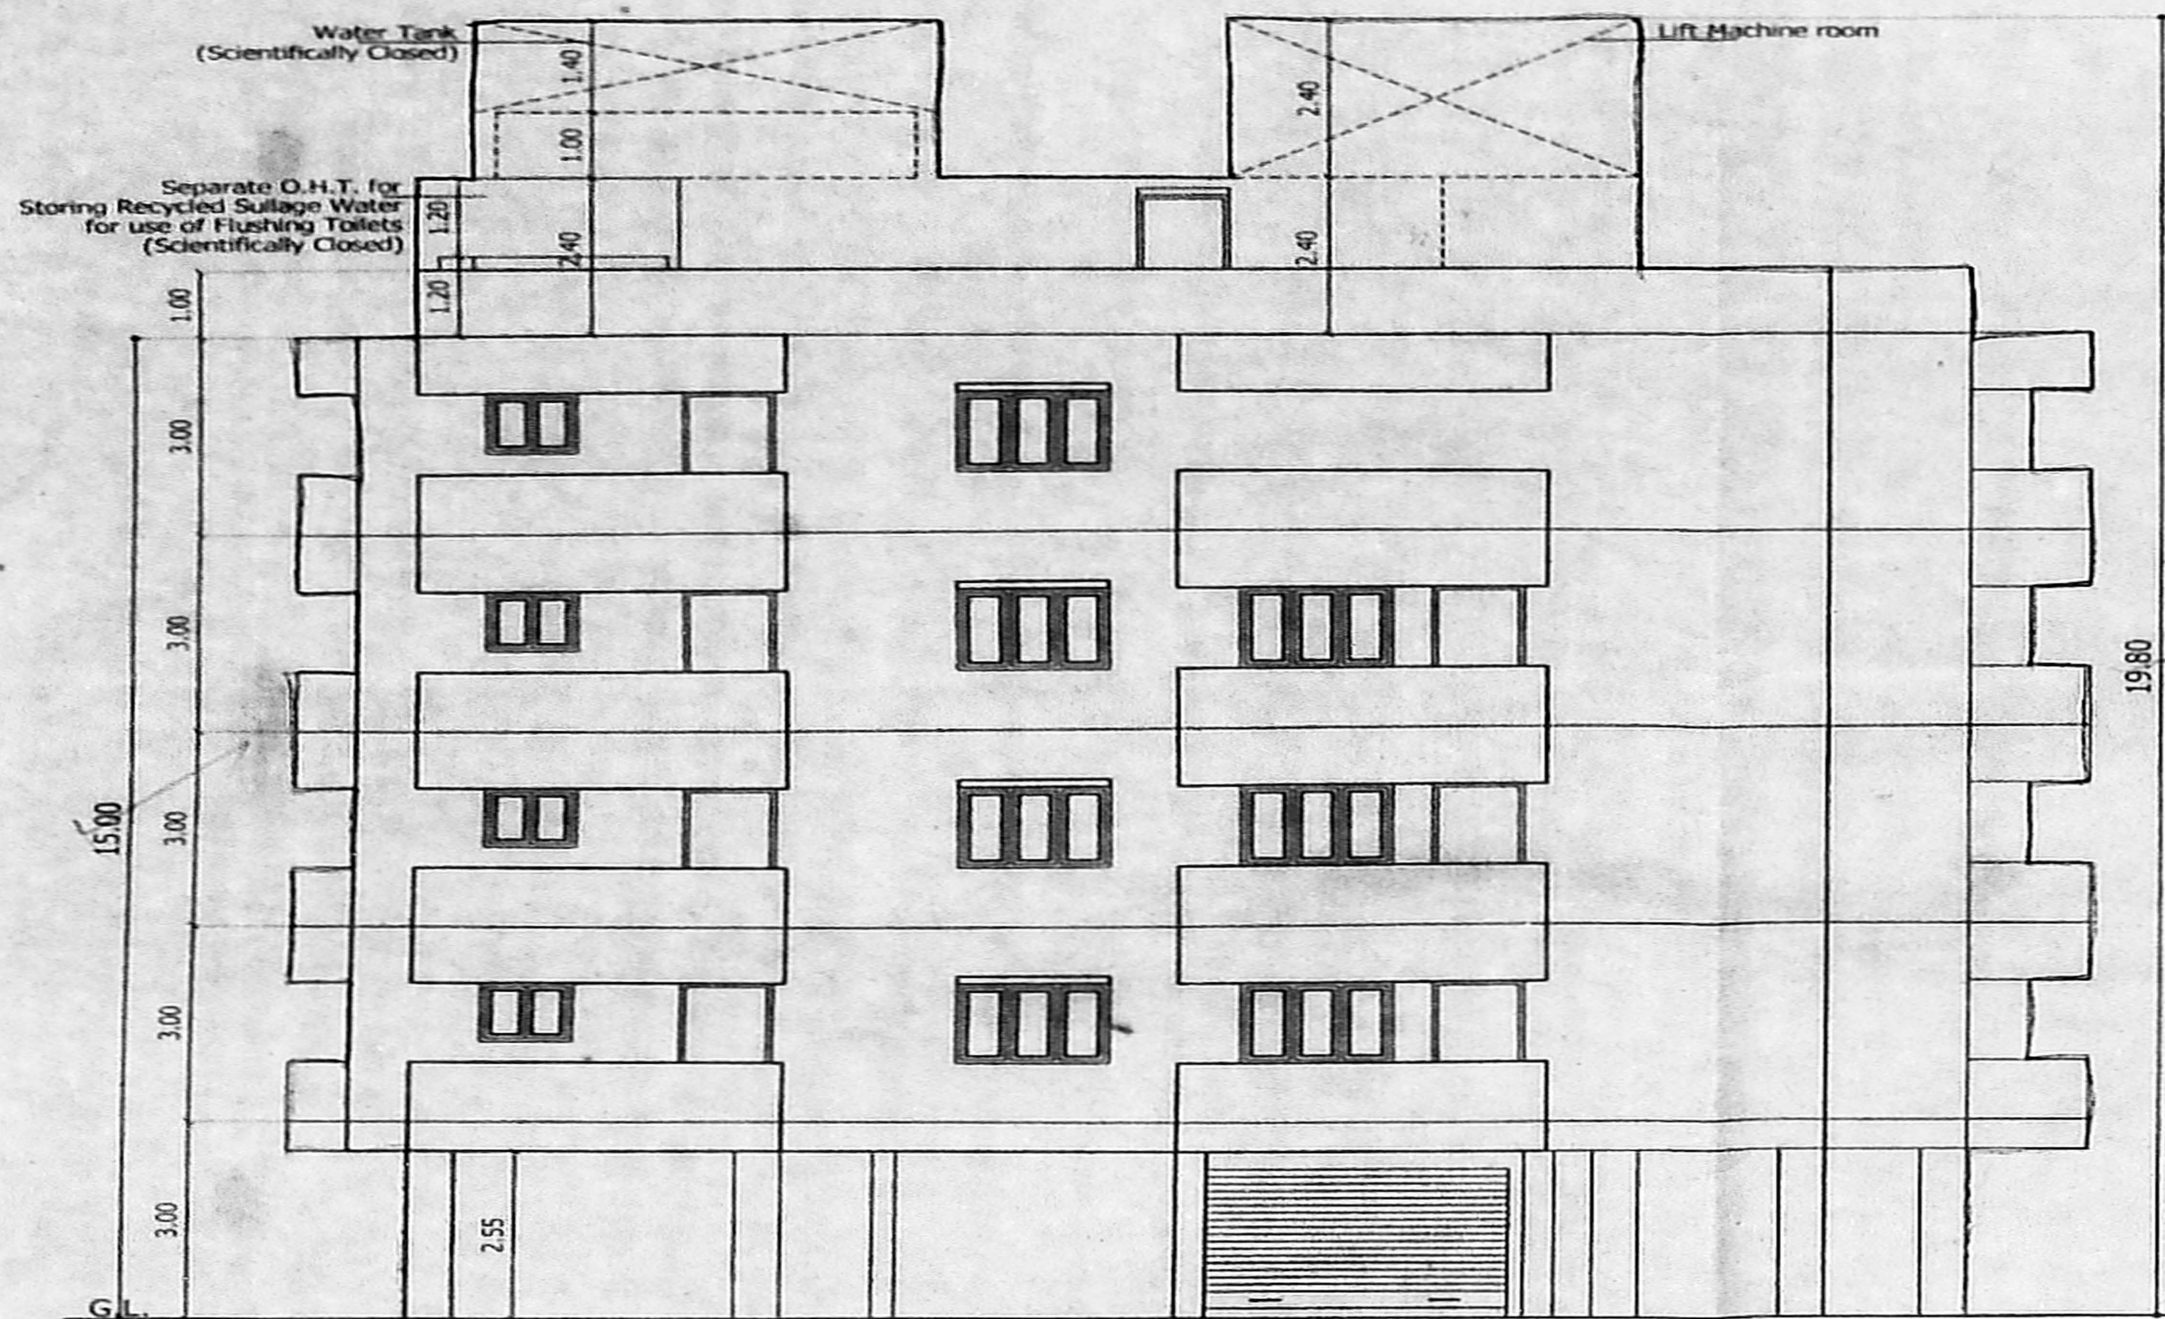

Elevation

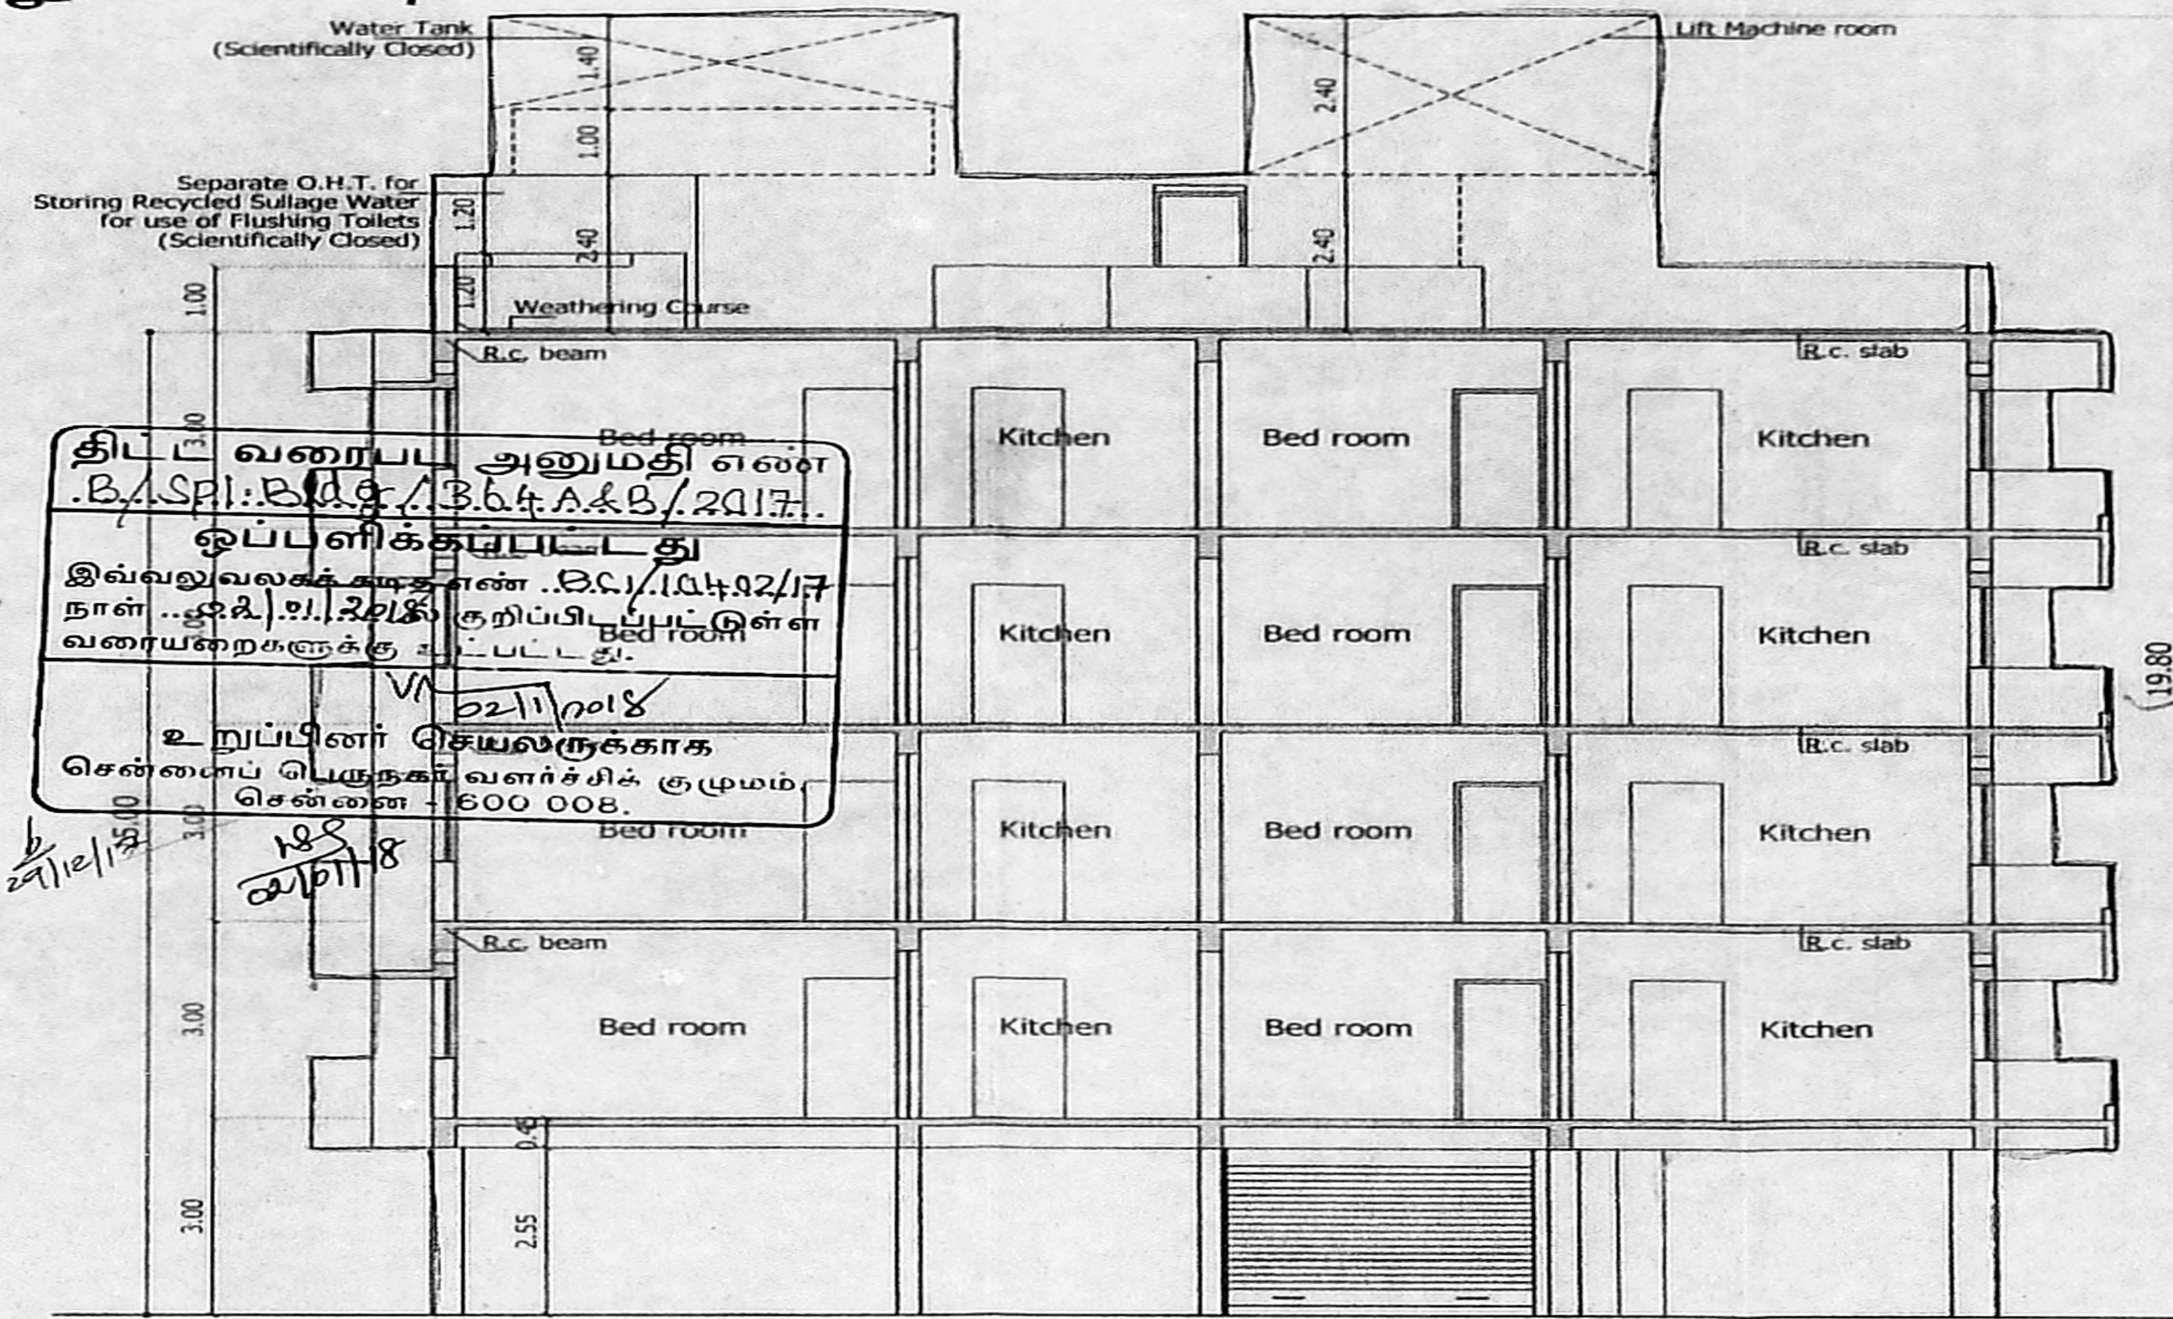


Section - "A - A"

திட்ட வரைபட அனுமதி எண்  
 B/Spl: 104/364 A & B/2017.  
 ஒப்பீட்டுக்கப்பட்டது  
 இவ்வலுவலகம் அமைக்கப்பட்டது  
 நாள் 19.12.17க்கு முன்பு  
 வரையறைகளைக் குடிபி.பி.பி.பி.  
 உறுப்பினர் செயல்திட்டமாக  
 சென்னை மெய்க்கட்டுமான  
 சென்னை 600 008.


SCHEDULE OF JOINERY

S.No	Width	Height	Description
RS	1.05	2.13	WALL PANEL DOOR
D	1.07	2.13	T.W PANEL DOOR
D1	0.91	2.13	C.W PANEL DOOR
D2	0.76	2.13	C.W ELLIPTICAL DOOR
FD	1.07	2.13	C.W FLUSH DOOR
FD	1.07	2.13	C.W FLUSH DOOR
W	0.61	1.22	C.W GLAZED WINDOW
W1	0.61	1.22	C.W GLAZED WINDOW
W2	1.22	0.91	C.W GLAZED WINDOW
V	0.61	0.61	C.W GLAZED VENTILATOR

1. திட்ட வரைபடம் (P) எண் 104/364 A & B/2017.
2. திட்ட வரைபடம் (P) எண் 104/364 A & B/2017.
3. கட்டிடக்கலை சட்டம் 1956 இன் கீழ்.
4. திட்ட வரைபடம் (P) எண் 104/364 A & B/2017.
5. PLASTERING OF CEILING IN C.M 1:3
6. PLASTERING OF WALL IN C.M 1:4
7. WALL COURSE IN BRICK JELLY
8. THE O.H.T IS SCIENTIFICALLY CLOSED
9. THE U.G SUMP IS SCIENTIFICALLY CLOSED
10. ALL W.C.S IN GROUND FLOOR RAISED BY 0.91M FROM G.L

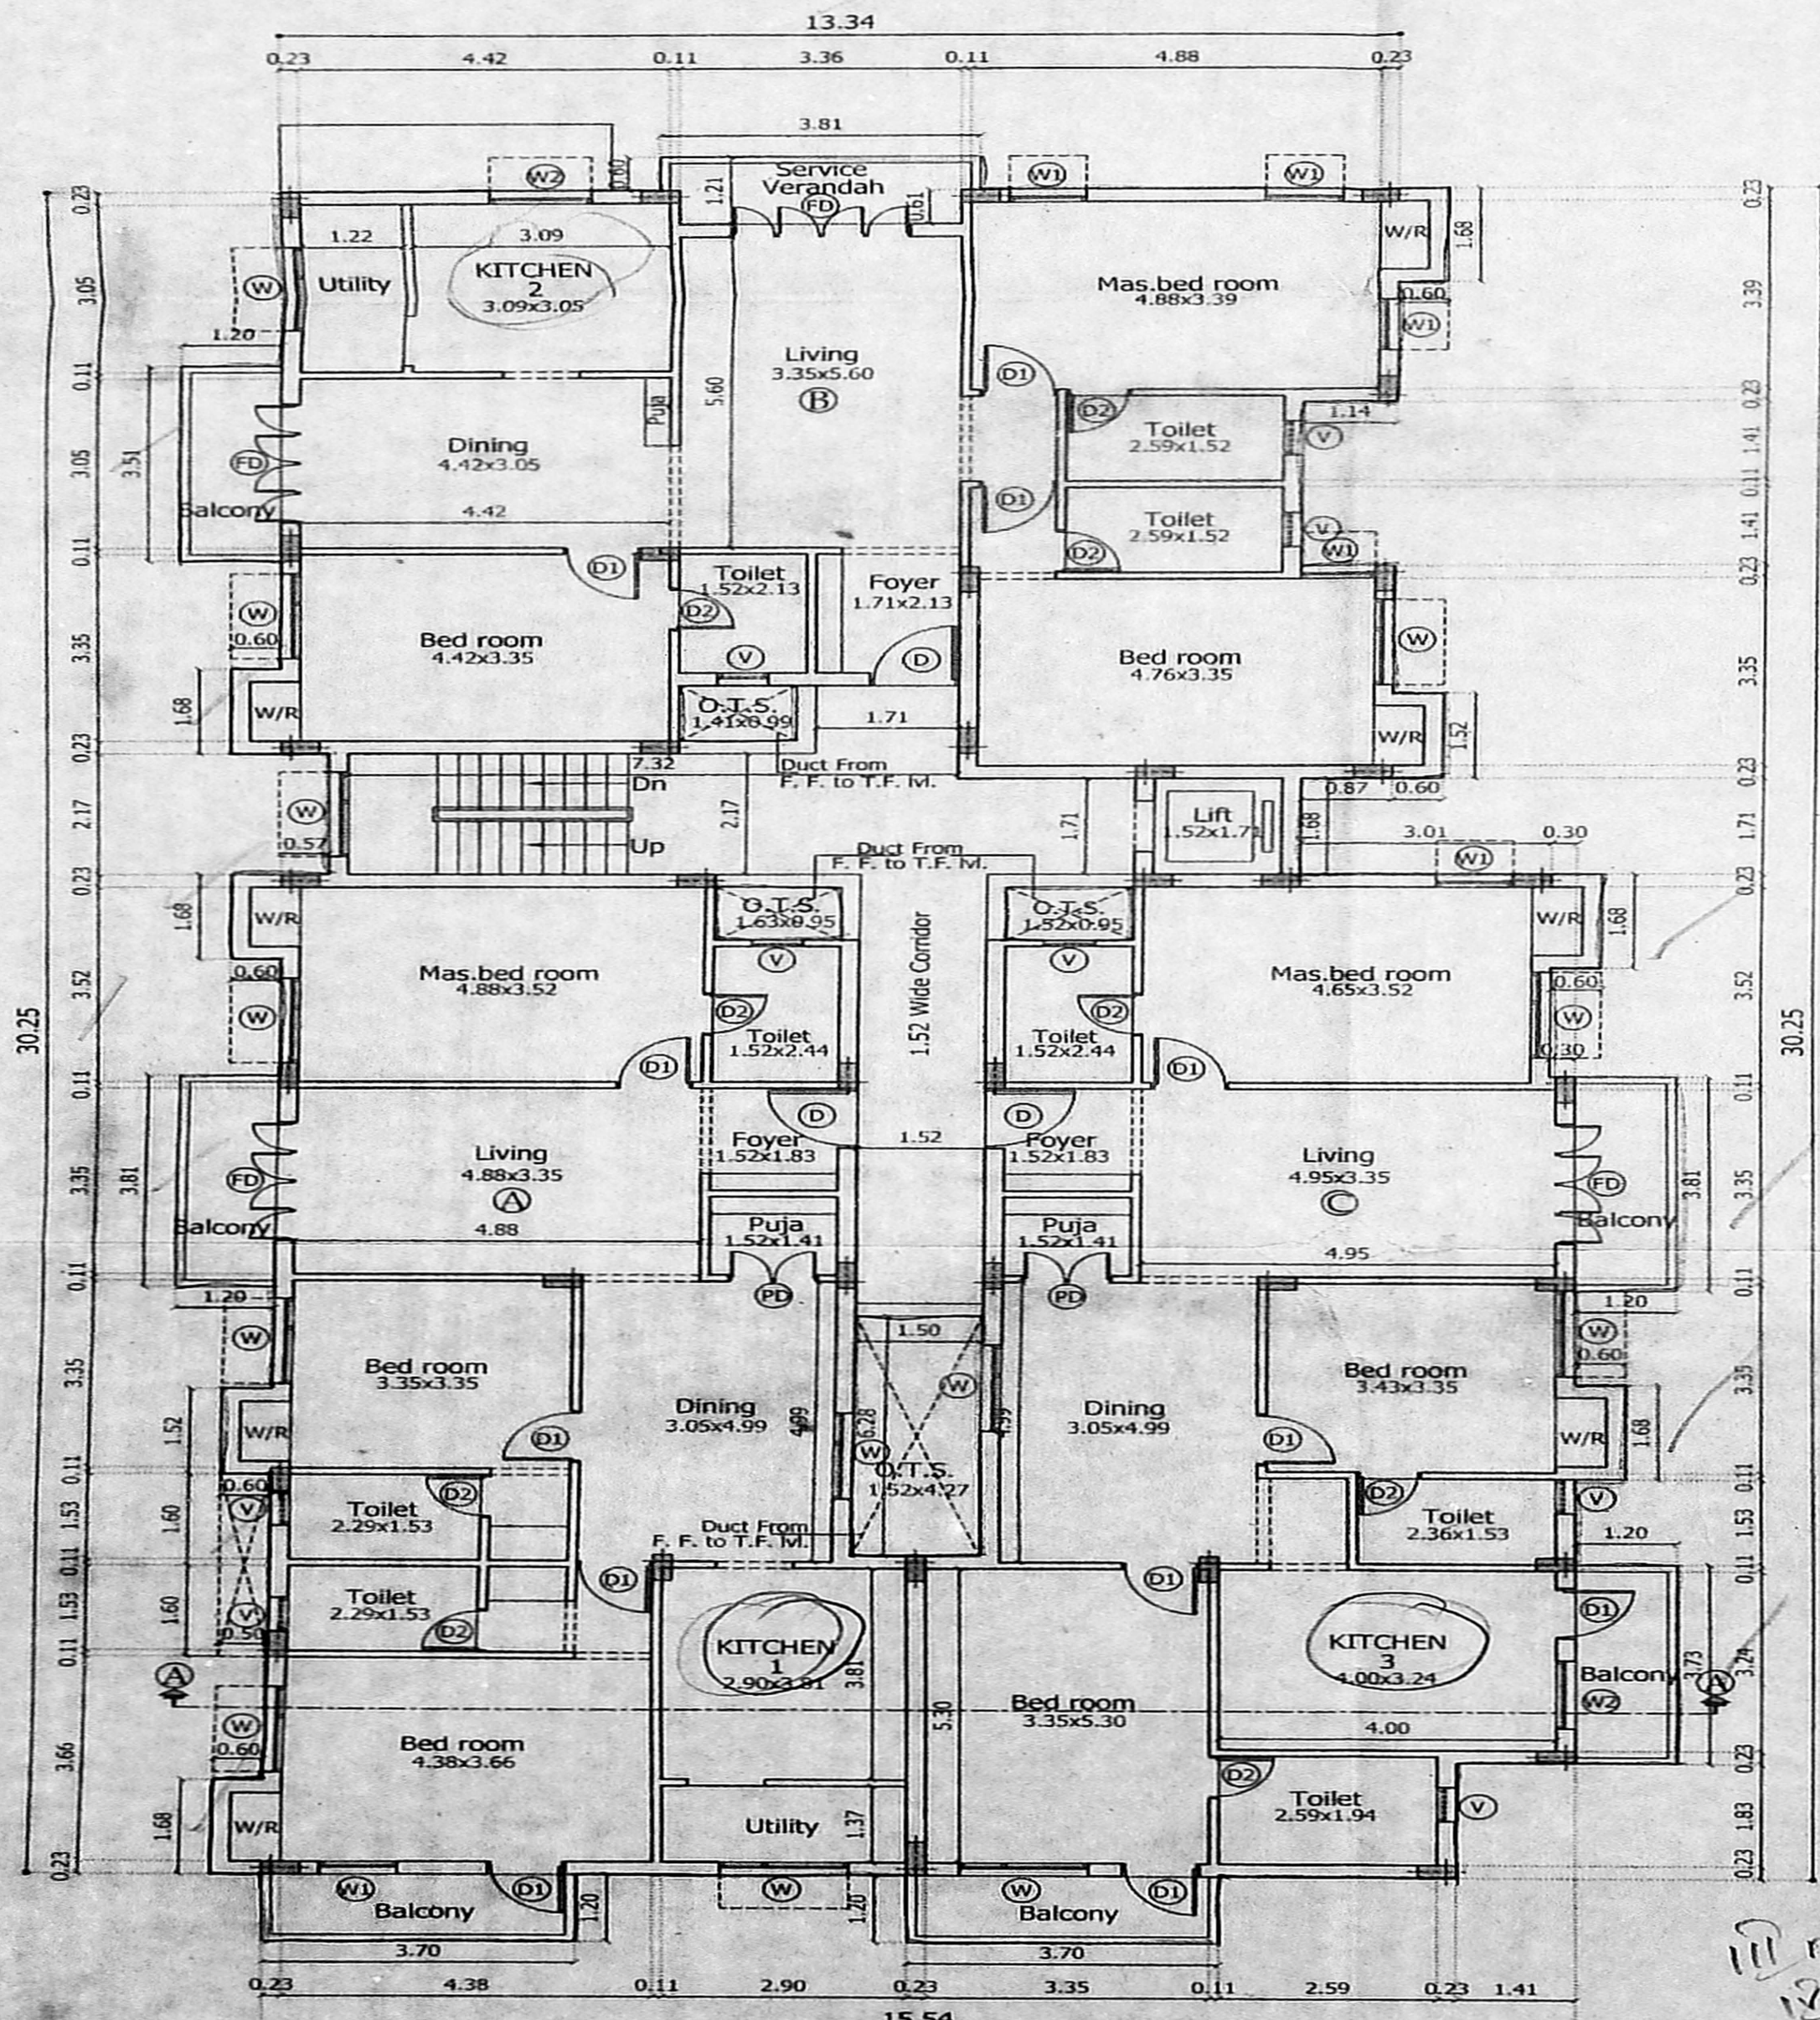

Third & Fourth Floor Plan

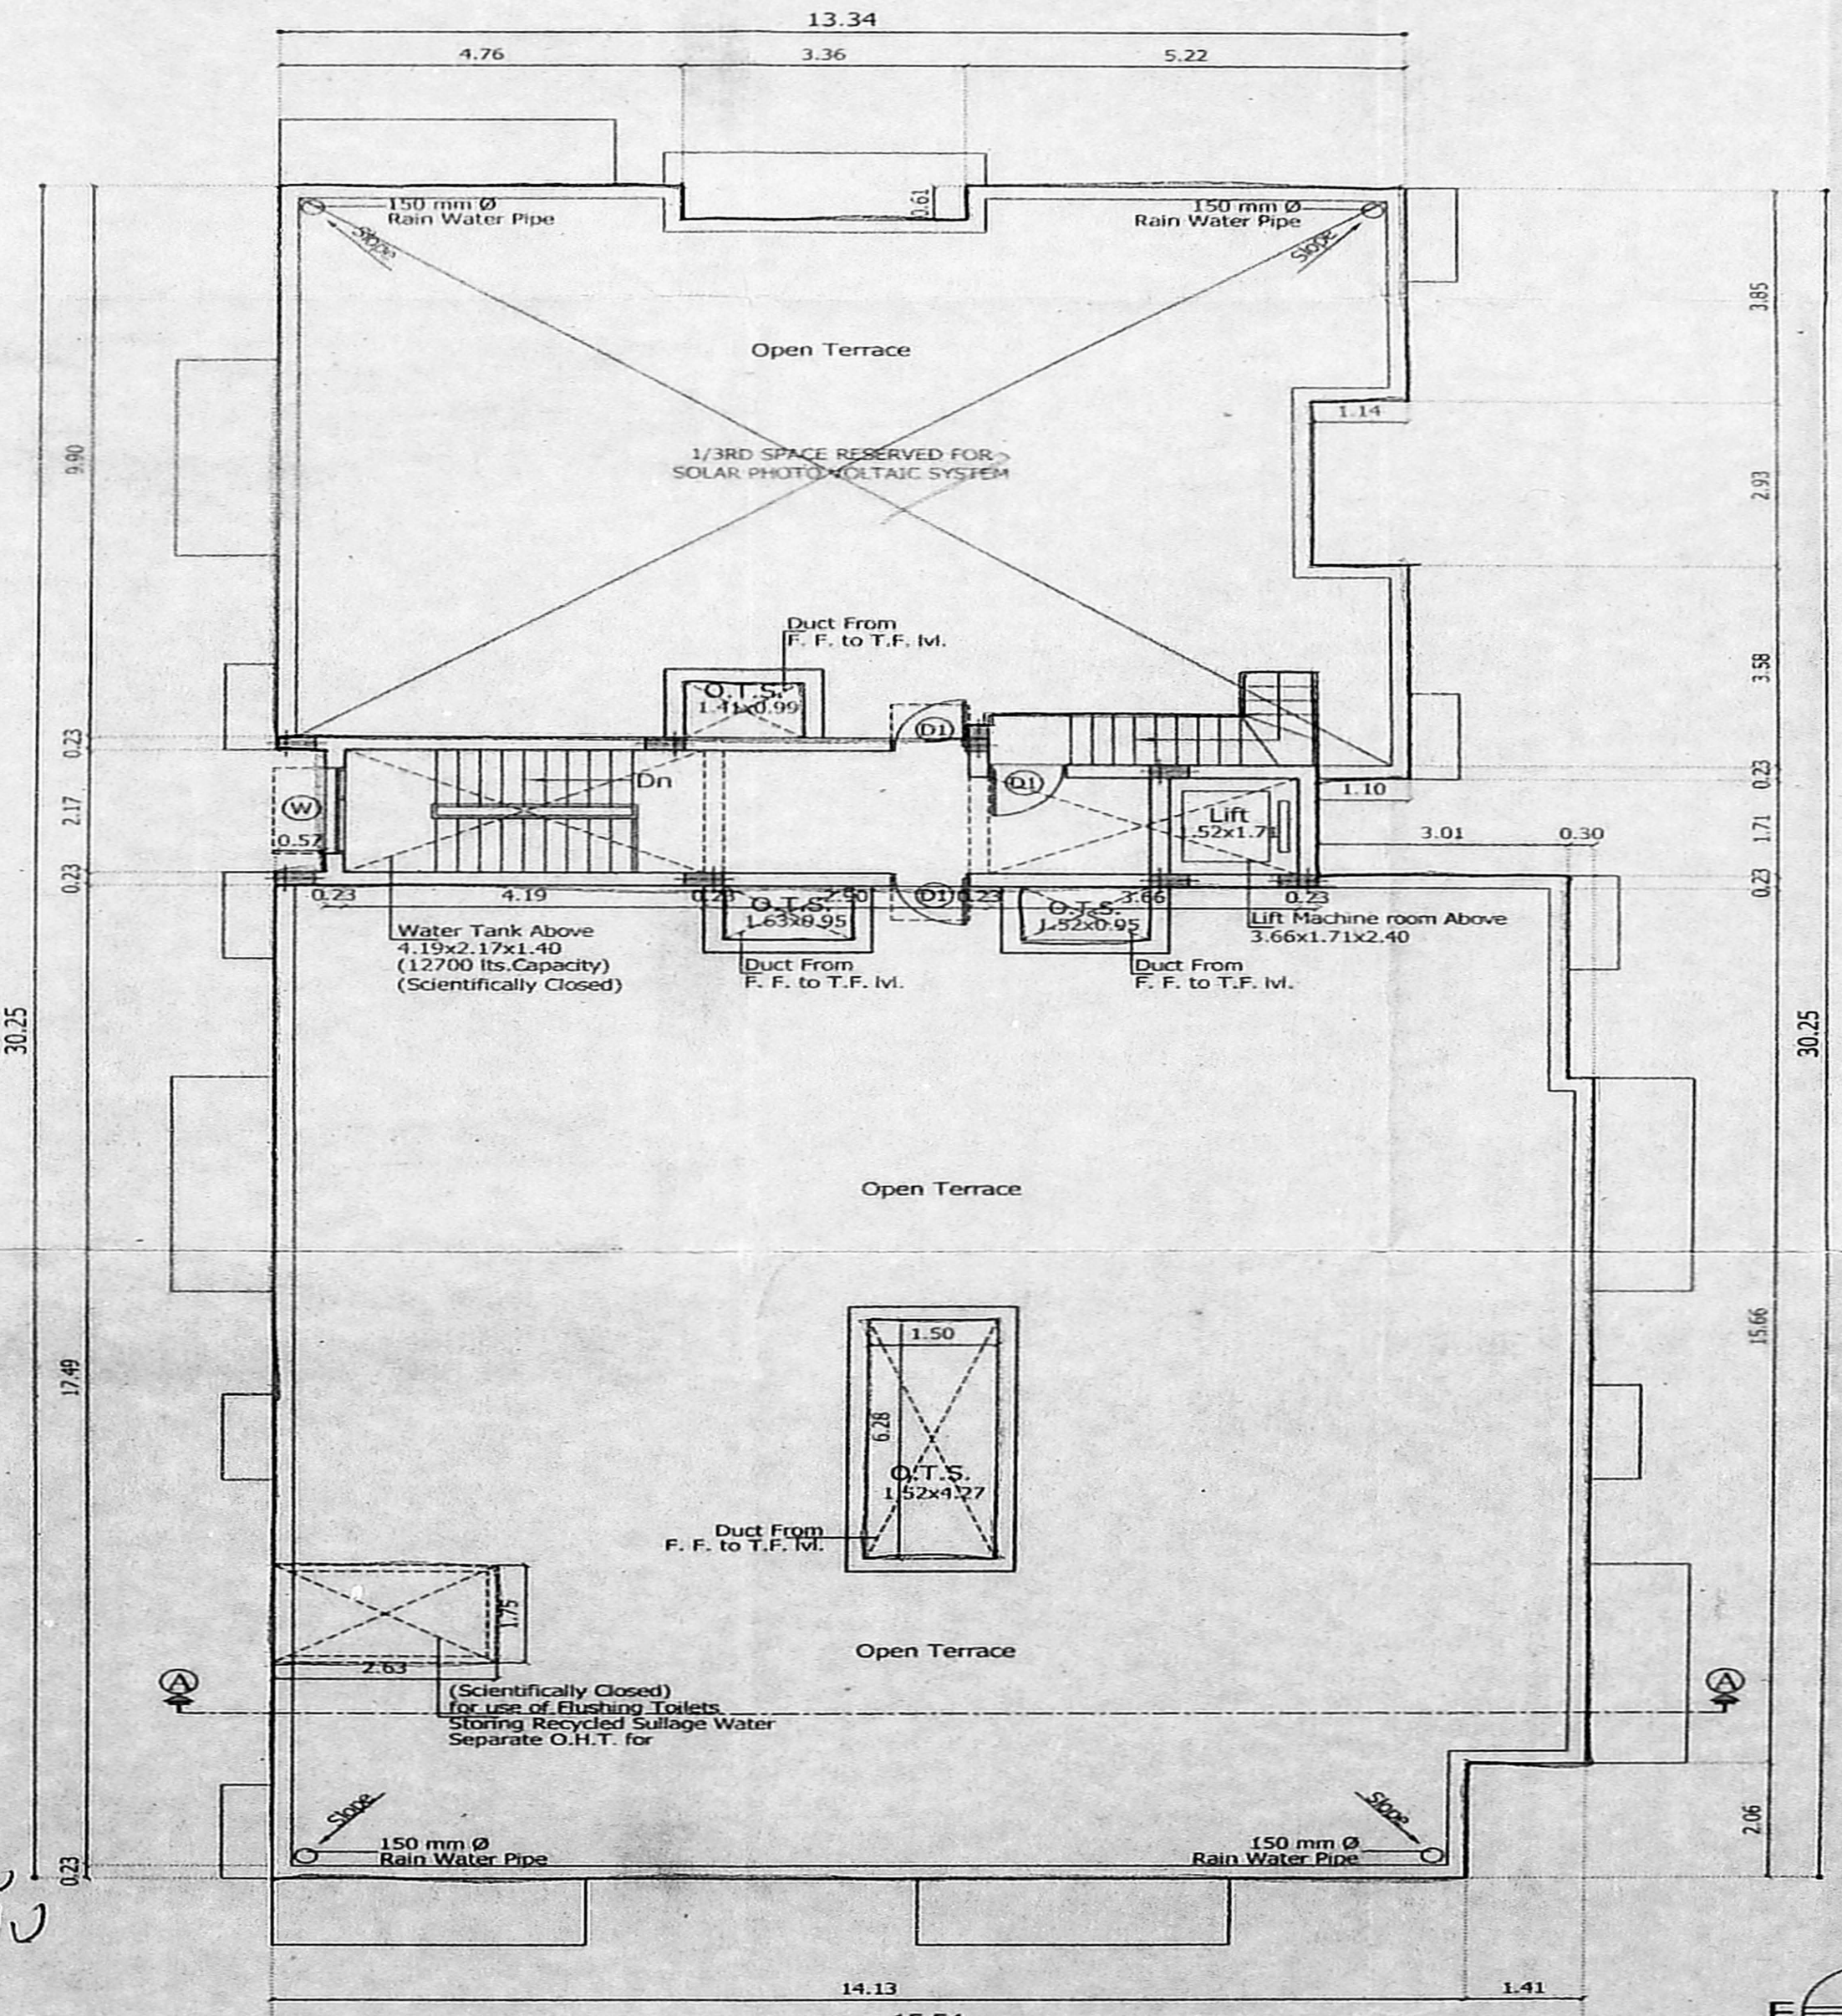

Terrace Floor Plan

LEGEND

- PROPOSED CONSTRUCTION
- BOUNDARY LINE
- ROADS

JOB TITLE

PLAN SHOWING THE PROPOSED RESIDENTIAL APARTMENTS AT BLOCK No. : 92, (A,B,C,D,E,F) P. T. RAJAN SALAI, & KAMARAJAR SALAI, K.K. NAGAR, CHENNAI - 600 078, COMPRISED IN OLD S. Nos. 53/2 PART & 54/2 PART, T. S. No. : 32/26, BLOCK No. : 27, KODAMBAKKAM VILLAGE, MAMBALAM TALUK, CORPORATION OF CHENNAI, DIVISION No. : 137, ZONE - 10.





SCALE: 1:100

POWER AGENT :

For KCEEHOMES - LLP  
 Partner

LICENSED SURVEYOR

V. Srinivasan, AIA.  
 Registered Architect - CA No. 19755  
 Licensed Surveyor - Corporation of Chennai  
 License No. 344  
 17th Street, Anna Nagar,  
 Chennai - 600 040, Ph. - 2628 6529

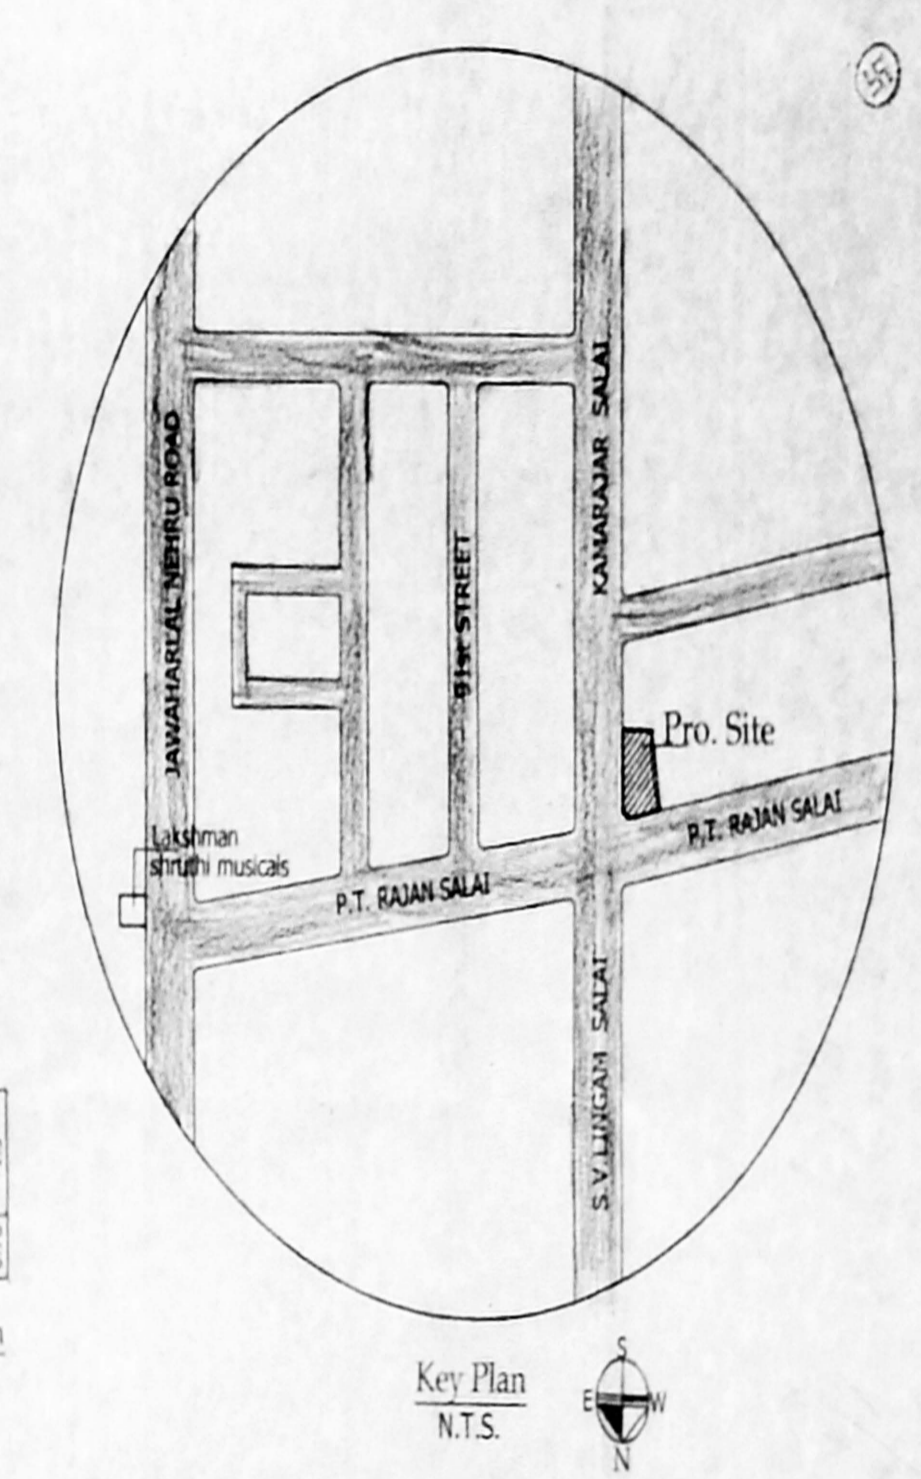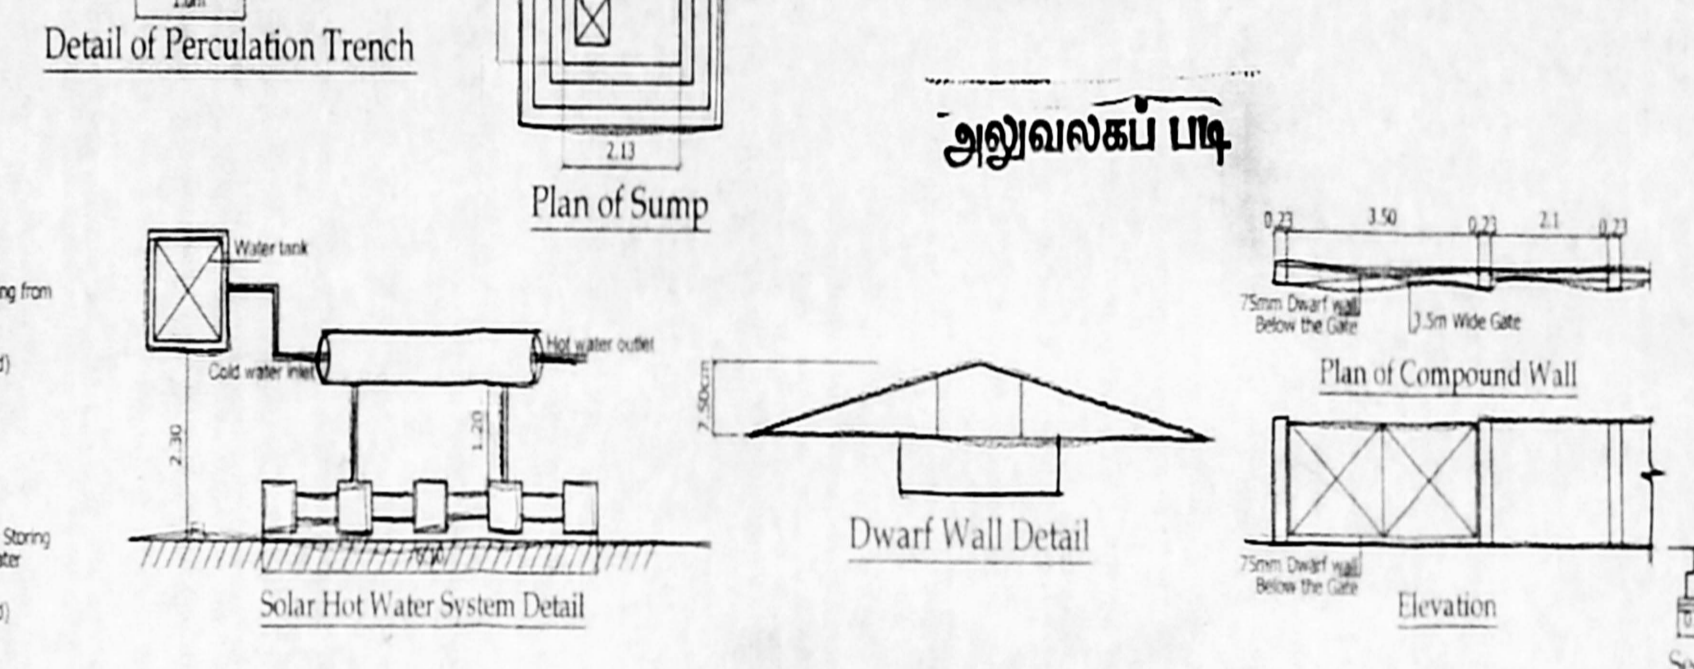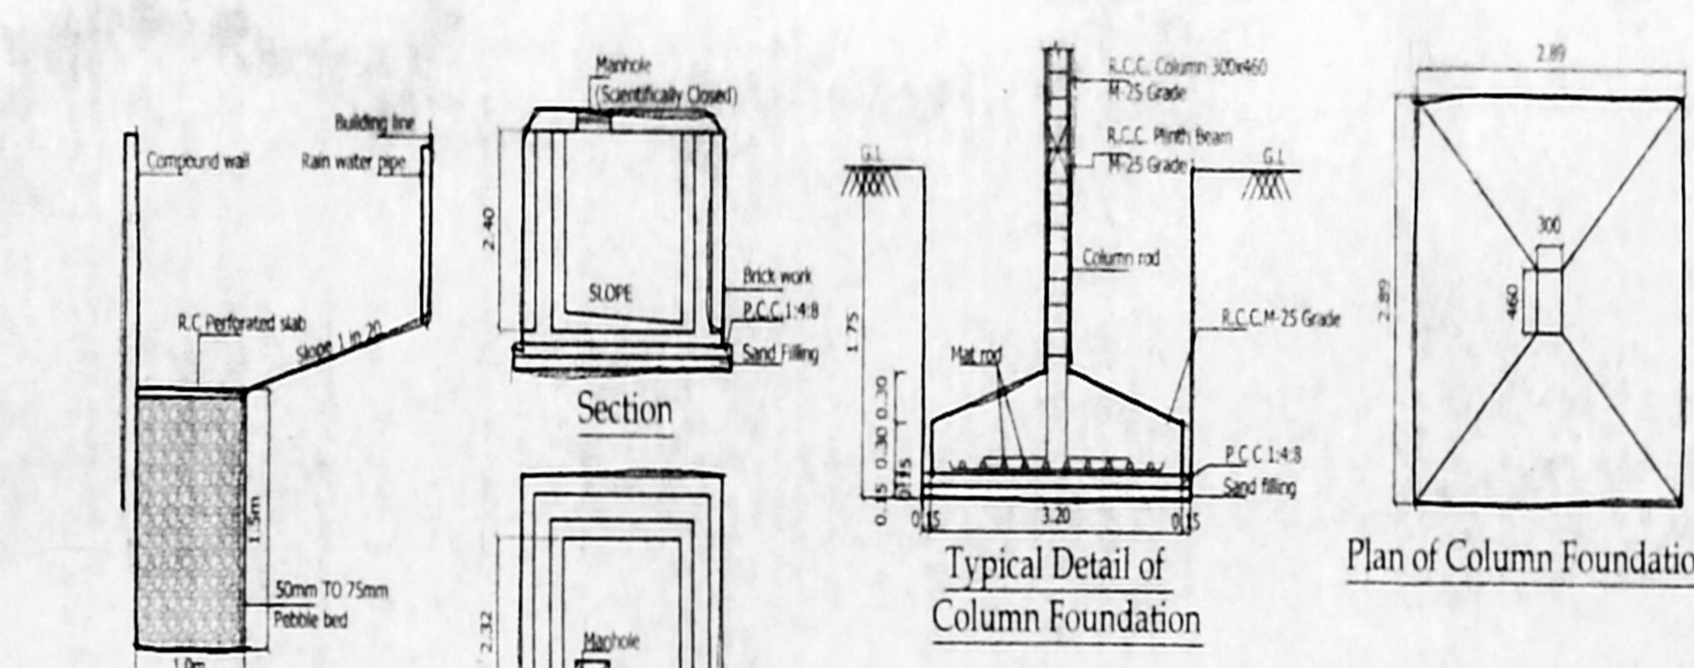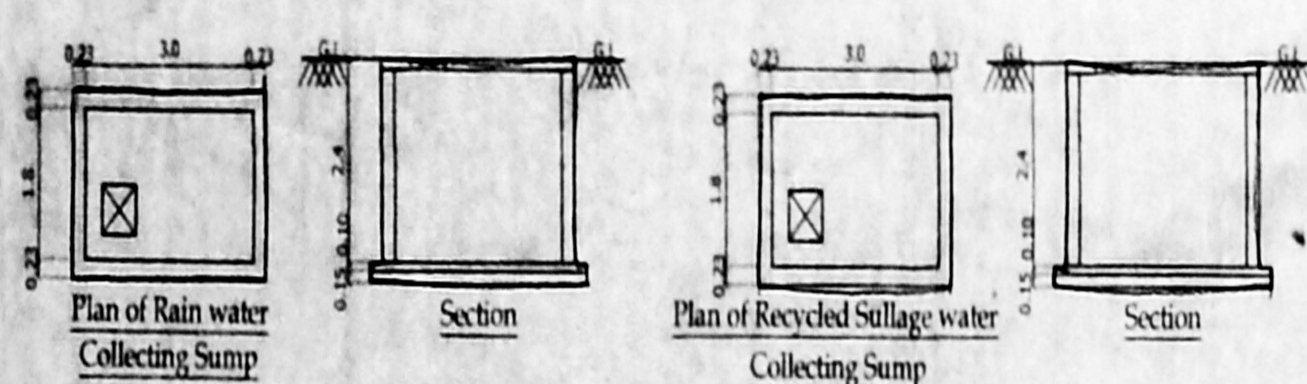

**சூலுவலகப் பிடி**  
SCHEDULE OF JOINERY

S.No	DESCRIPTION	QTY	UNIT
MS	PREMIUM FSI		
D	...		
D1	...		
D2	...		
**SPECIFICATION**

1. R.C.C. IN GROUND GRADE.
2. செலவுகளை (B) எனக் கொள்ளவும்.
3. தரம்: B.C.I. 10402/17.
4. உதவியாளர்: ...
5. கட்டுமானம்: ...
6. பிளாஸ்டர்: ...
7. ...
8. ...
9. ...
10. ALL W.C.'S IN GROUND FLOOR RAISED BY 0.91M FROM G.L.

**AREA STATEMENT**

AREA STATEMENT	SQ.M
PLOT EXTENT	
AS PER PATTA	974.08
AS PER DOCUMENT	966.23
AS ON SITE	966.21
Floor	FSI Area
FIRST FLOOR :	434.34
SECOND FLOOR :	438.87
THIRD FLOOR :	434.34
FOURTH FLOOR :	434.34
TOTAL BUILTUP AREA	1741.89
Non F. S. I. Excess Area	5.12
	1747.01
F.S.I	= 1.808

**LEGEND**

PROPOSED CONSTRUCTION

BOUNDARY LINE

ROADS

**JOB TITLE**

PLAN SHOWING THE PROPOSED RESIDENTIAL APARTMENTS AT BLOCK No. : 92 (A,B,C,D,E,F) P. T. RAJAN SALAI & KAMARAJAR SALAI, K.K. NAGAR, CHENNAI - 600 078, COMPRISED IN OLD S.No. 53 / 2 PART & 54 / 2 PART, T. S. No. : 32 / 26, BLOCK No. : 27, KODAMBAKKAM VILLAGE, MAMBALAM TALUK, CORPORATION OF CHENNAI, DIVISION No. : 137, ZONE - II.

SCALE: 1:100

POWER AGENT :




For KCEE PROPERTIES P. LTD.

L Chandrasekaran  
Managing Director

LICENSED SURVEYOR

V. SHINIVASANI, A.M.S.

Registered Architect - CA/AR/1973  
General Surveyor - Corporation of Chennai  
Reg. No. EA No 244  
From Acharya Nagaraj, 17th Street, Anna Nagar  
Chennai - 600 040. Ph. : 2879 5527

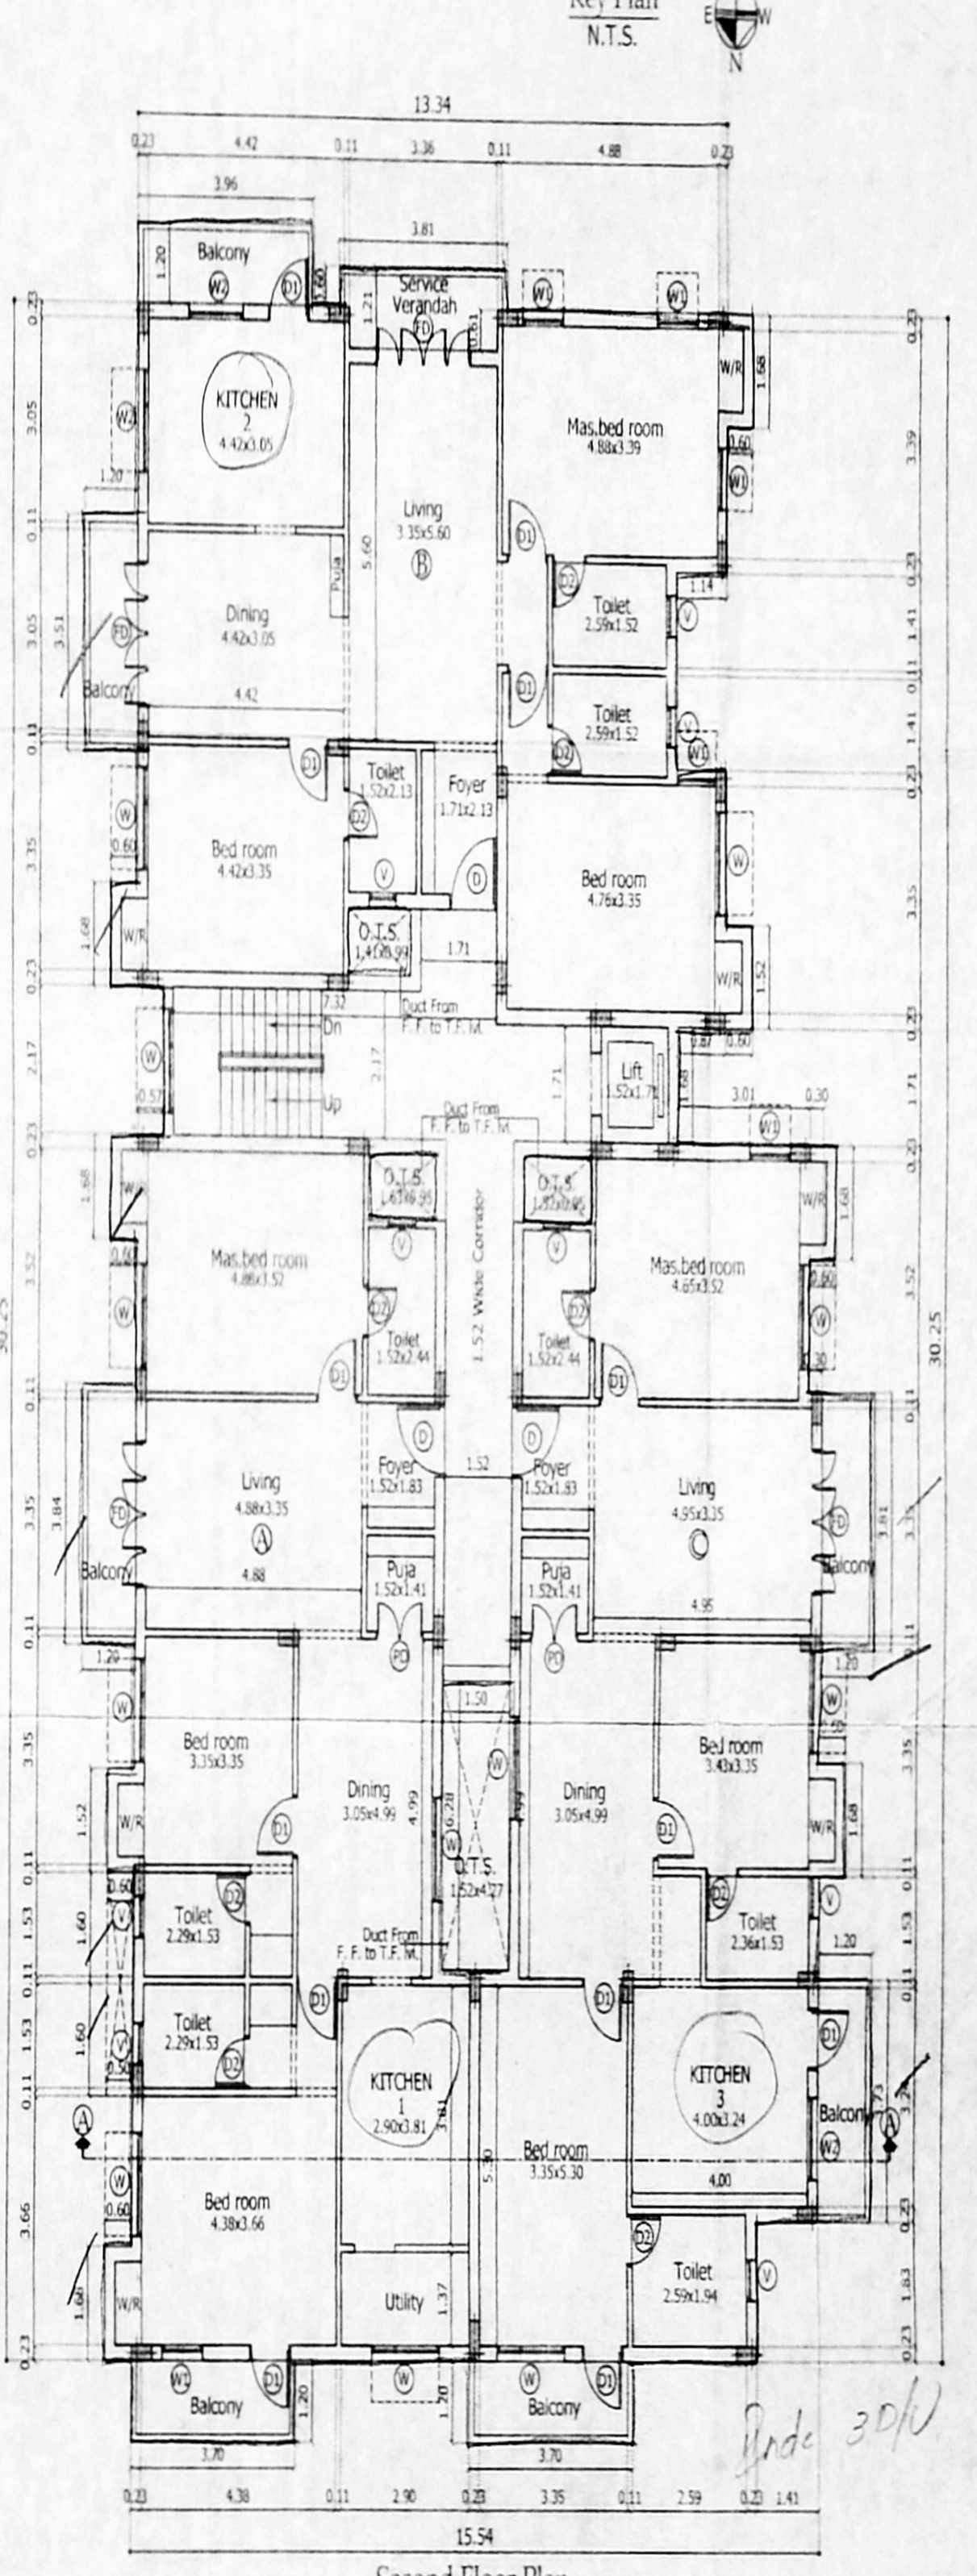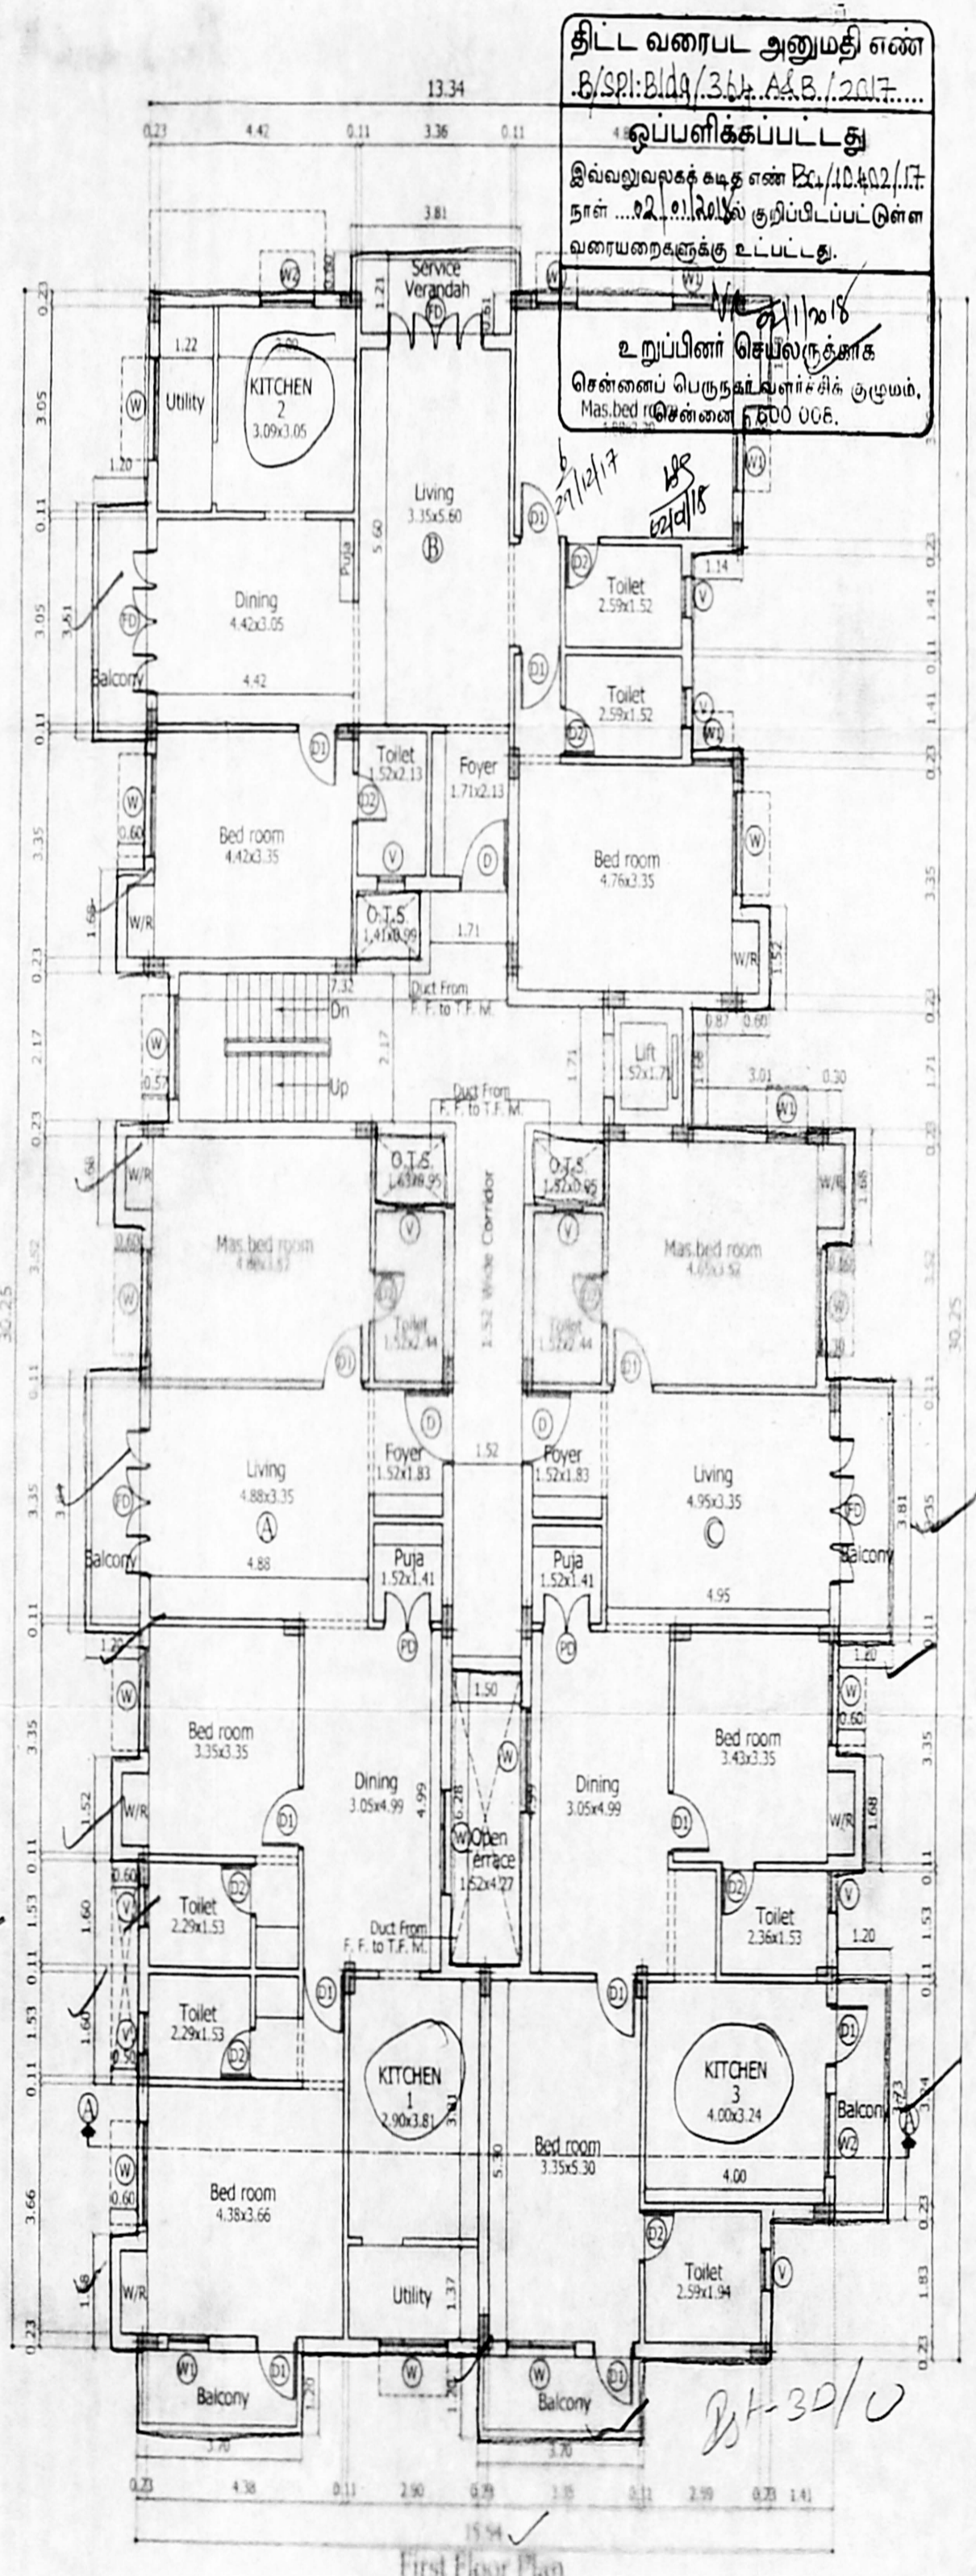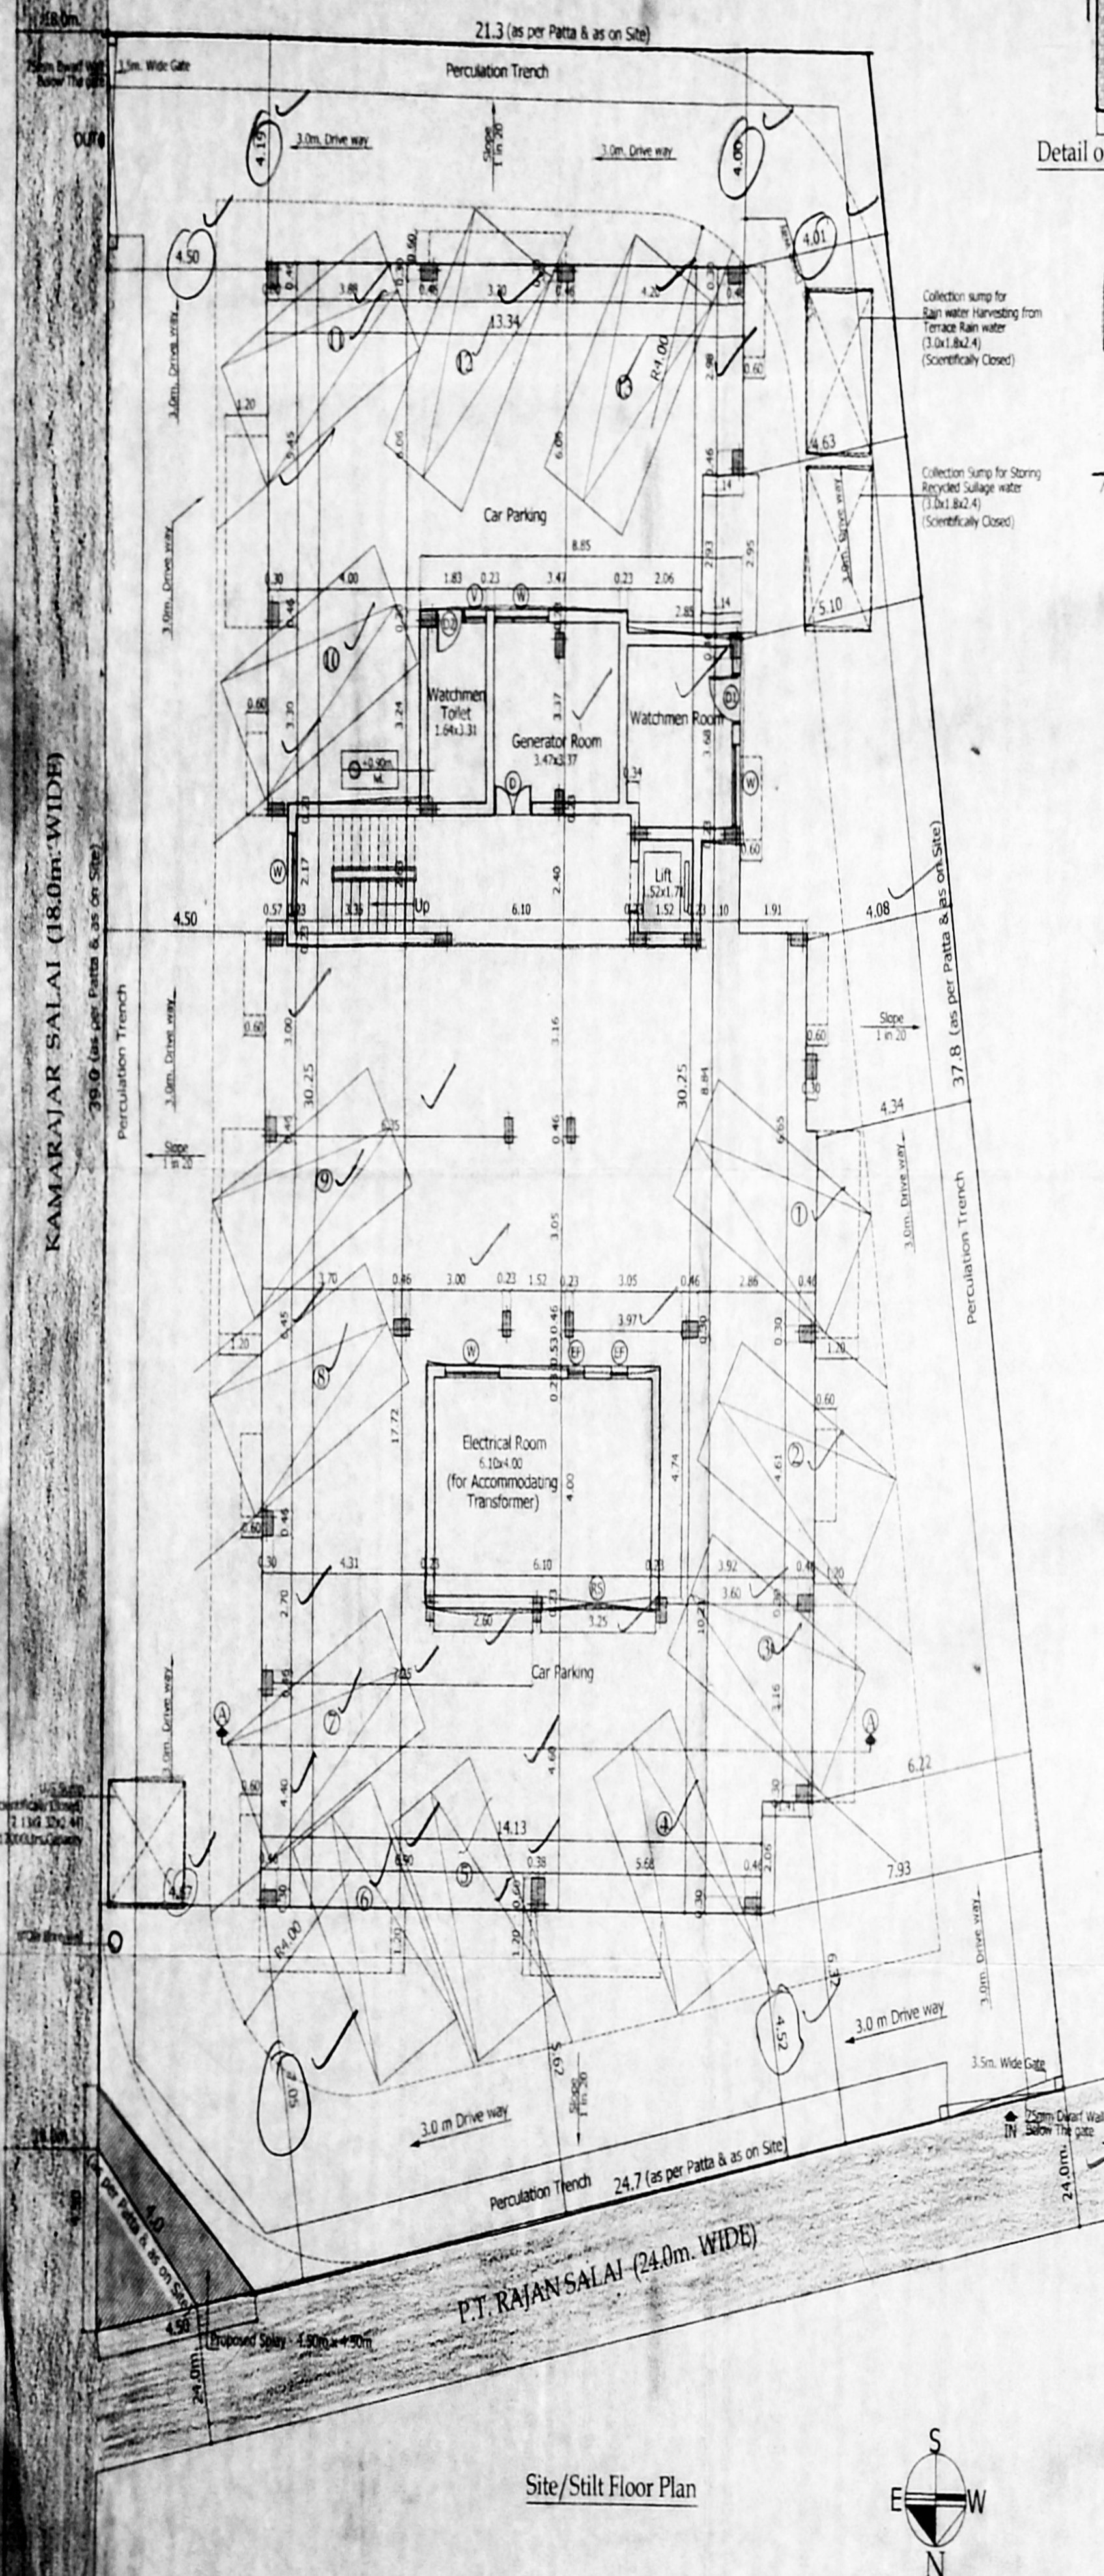

திட்ட வரைபட அனுமதி எண்  
B/Spl: Bldg/336, A.B.C./2017.....  
ஒப்புளிக்கப்பட்டது  
இவ்வலுவலகக் கட்ட எண் B/Spl: Bldg/336, A.B.C./2017...  
தான்... 22.11.2017ல் குறிப்பிடப்பட்டுள்ள  
வரையறைகளுக்கு உட்பட்டது.

உறுப்பினர் செல்லுபடியாக  
சென்னை பெருநகர உள்ளக அலுவலகம்,  
Mas. bed மண்டலம் ரெவின்யூ டிவிசன்.