




SOUTH SIDE ELEVATION

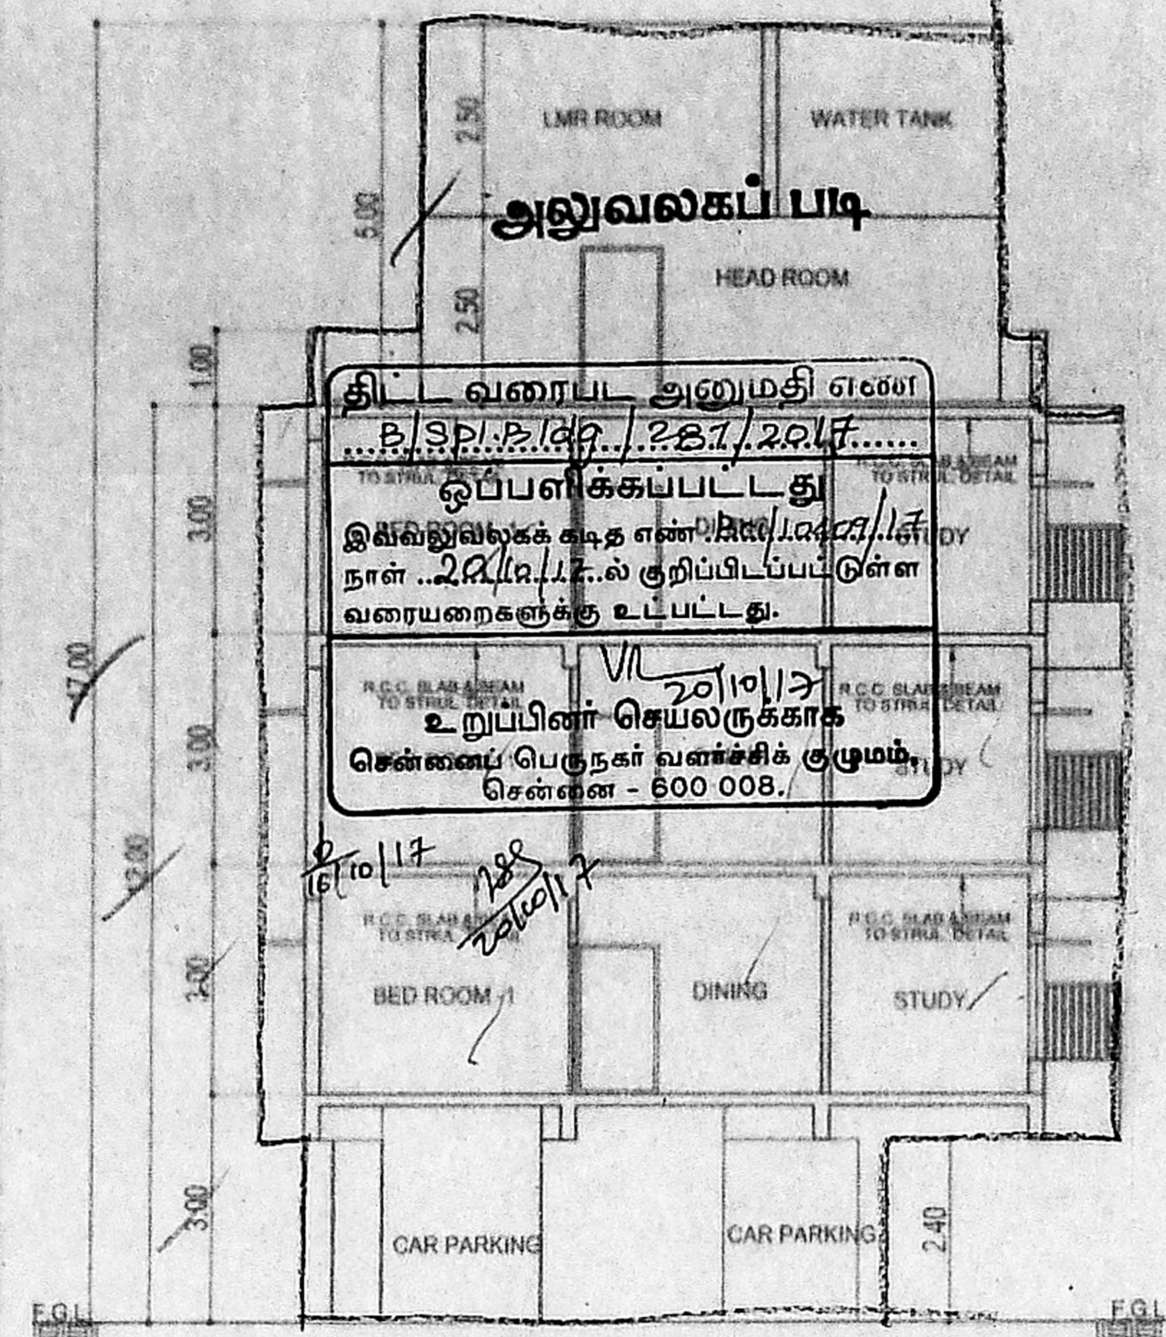


SECTION ON 'AA'

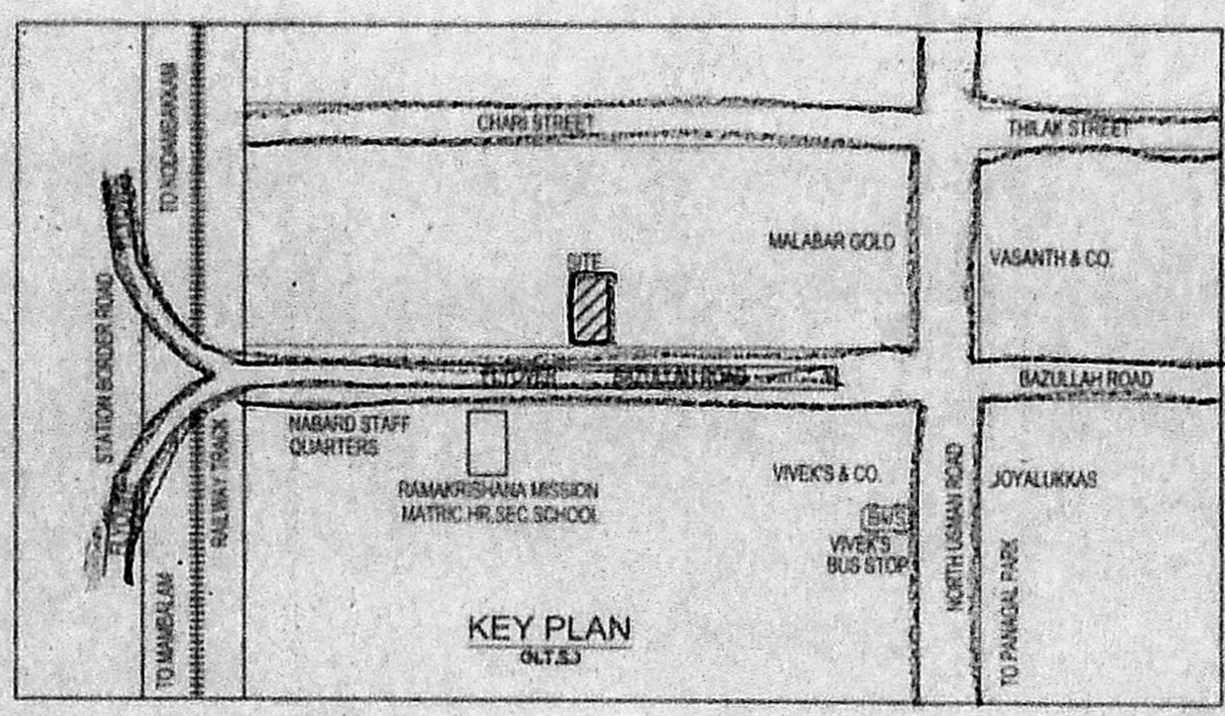


KEY PLAN

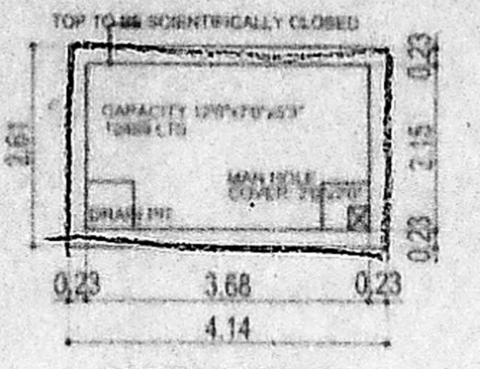


SUMP DETAIL FOR METRO WATER

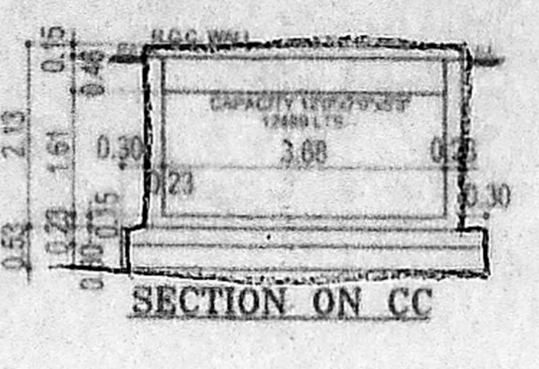


SECTION ON CC

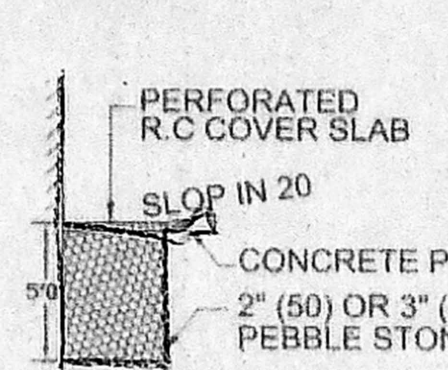


SECTION OF RAIN WATER STORAGE PIT SCALE: 1" = 40" (1:50)

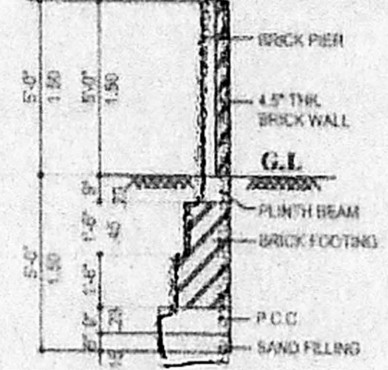


COMPOUND WALL DETAIL

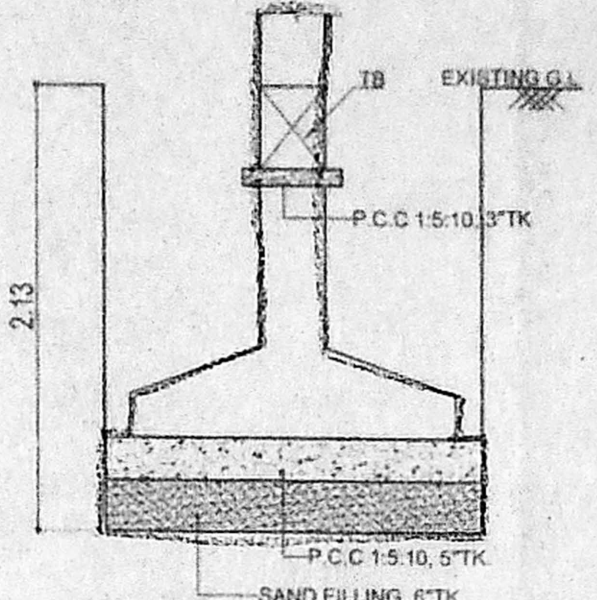


SECTION OF R.C.C COLUMN FOUNDATION

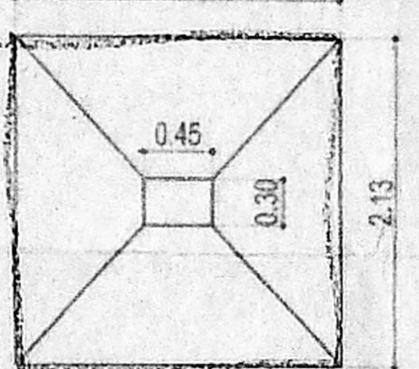


COLUMN PLAN TYPICAL FOUNDATION DETAIL

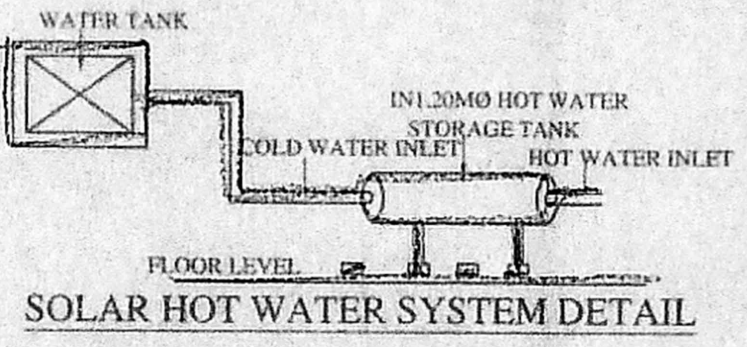


SOLAR HOT WATER SYSTEM DETAIL

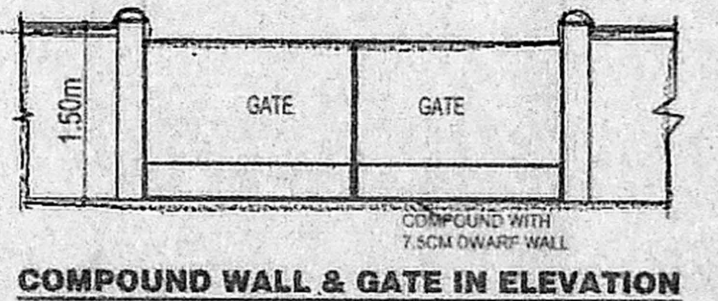


COMPOUND WALL & GATE IN ELEVATION

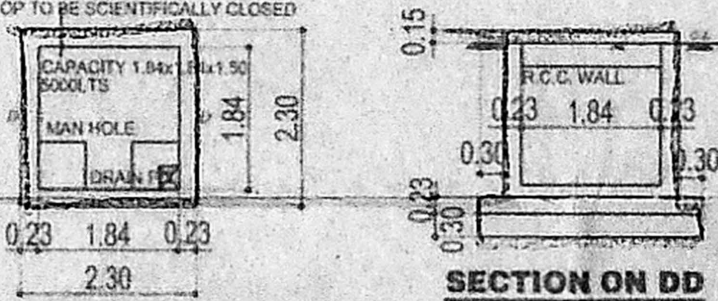

SULLAGE TREATED WATER COLLECTION SUMP DETAIL

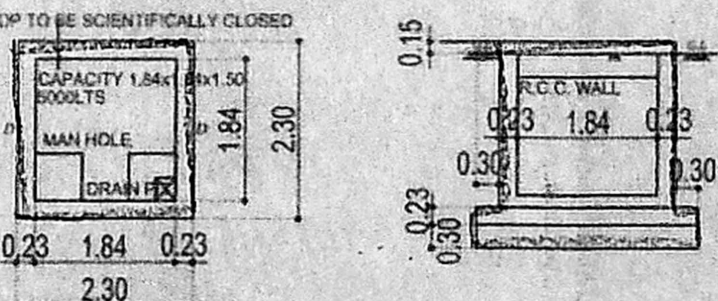

RAIN WATER COLLECTION SUMP DETAIL

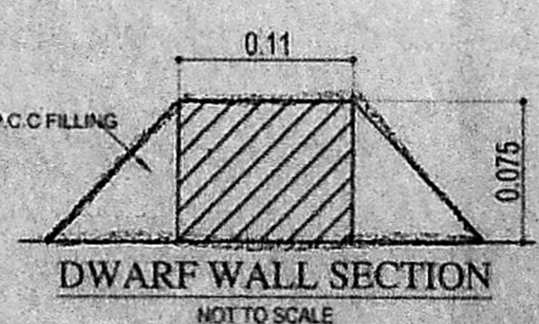

DWARF WALL SECTION NOT TO SCALE

AREA STATEMENT (Area in sq.m)  
 DESCRIPTION SQ.M  
 AS PER PATTA - 460.50 sq.m  
 AS PER DOCUMENT AREA - 444.77 sq.m  
 SUPER IMPOSED AREA - 459.33 sq.m


BUILT UP AREA	FSI AREA
STILT FLOOR	
FIRST FLOOR	222.09
SECOND FLOOR	222.09
THIRD FLOOR	222.09
TOTAL	666.27

FSI = 666.27 / 444.77 = 1.498  
 DWELLING UNITS - 6 Nos  
 NO. OF CARS REQUIRED - 6 Nos  
 NO. OF CARS PROVIDED - 6 Nos

JOB TITLE  
 PLAN SHOWING THE PROPOSED CONSTRUCTION OF STILT+3 FLOORS RESIDENTIAL APARTMENT BUILDING WITH 6 DWELLING UNITS & ONE DOOR NO: 43, NEW DOOR NO: 92, BAZULLA ROAD, T.NAGAR, CHENNAI-600 017, COMPRISED IN OLD S.NO: 4698/1, T.S.NO: 7990/2, BLDG NO: 106, OF ITHYAGARAYA NAGAR VILLAGE, MAMBALAM GUNDSY TALUK, CHENNAI DISTRICT, GREATER CHENNAI CORPORATION, DIVISION - 136, ZONE - X

SCHEDULE OF JOINERY

TYPE	DESCRIPTION	SIZE
D	DOOR	1000 x 2400
D1	DOOR	900 x 2400
D2	DOOR	750 x 2400
W1	WINDOW	4150 x 1500
W2	WINDOW	1500 x 1500
W3	WINDOW	1000 x 1500
KW	WINDOW	1200 x 1500
FR	WINDOW	1200 x 1500
BW	BAY WINDOW	2400 x 1500
V1	VENTILATOR	600 x 750

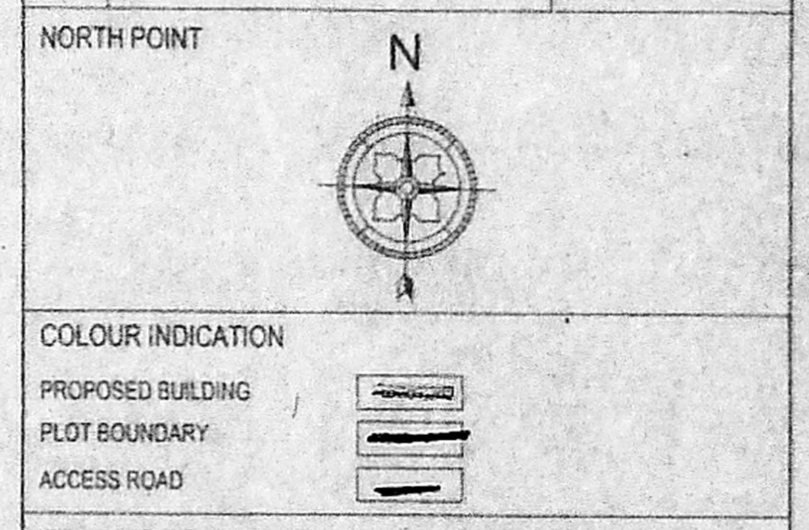


DRAWING TITLE  
**SITE PLAN, FLOOR PLANS, SECTION & ELEVATION.**


SCALE: 1" = 8'-0" (1:100)  
**Nataraj & Venkat Architects**  
 No.18,3rd Seaward Road, Valmiki Nagar, Thiruvanniyur, Chennai-600 041.  
 TEL - 044 - 2457 2457

OWNER'S SIGNATURE  
 LICENSED SURVEYOR


A. VENKATKRISHNAN, B.ARCH., ARCHITECT LICENSED SURVEYOR  
 CLASS I No. R.A-41,  
 No. 18, THIRD SEAWARD ROAD, VALMIKI NAGAR, THIRUVANNIYUR, CHENNAI - 600 041. PH: 044 - 2457 2457

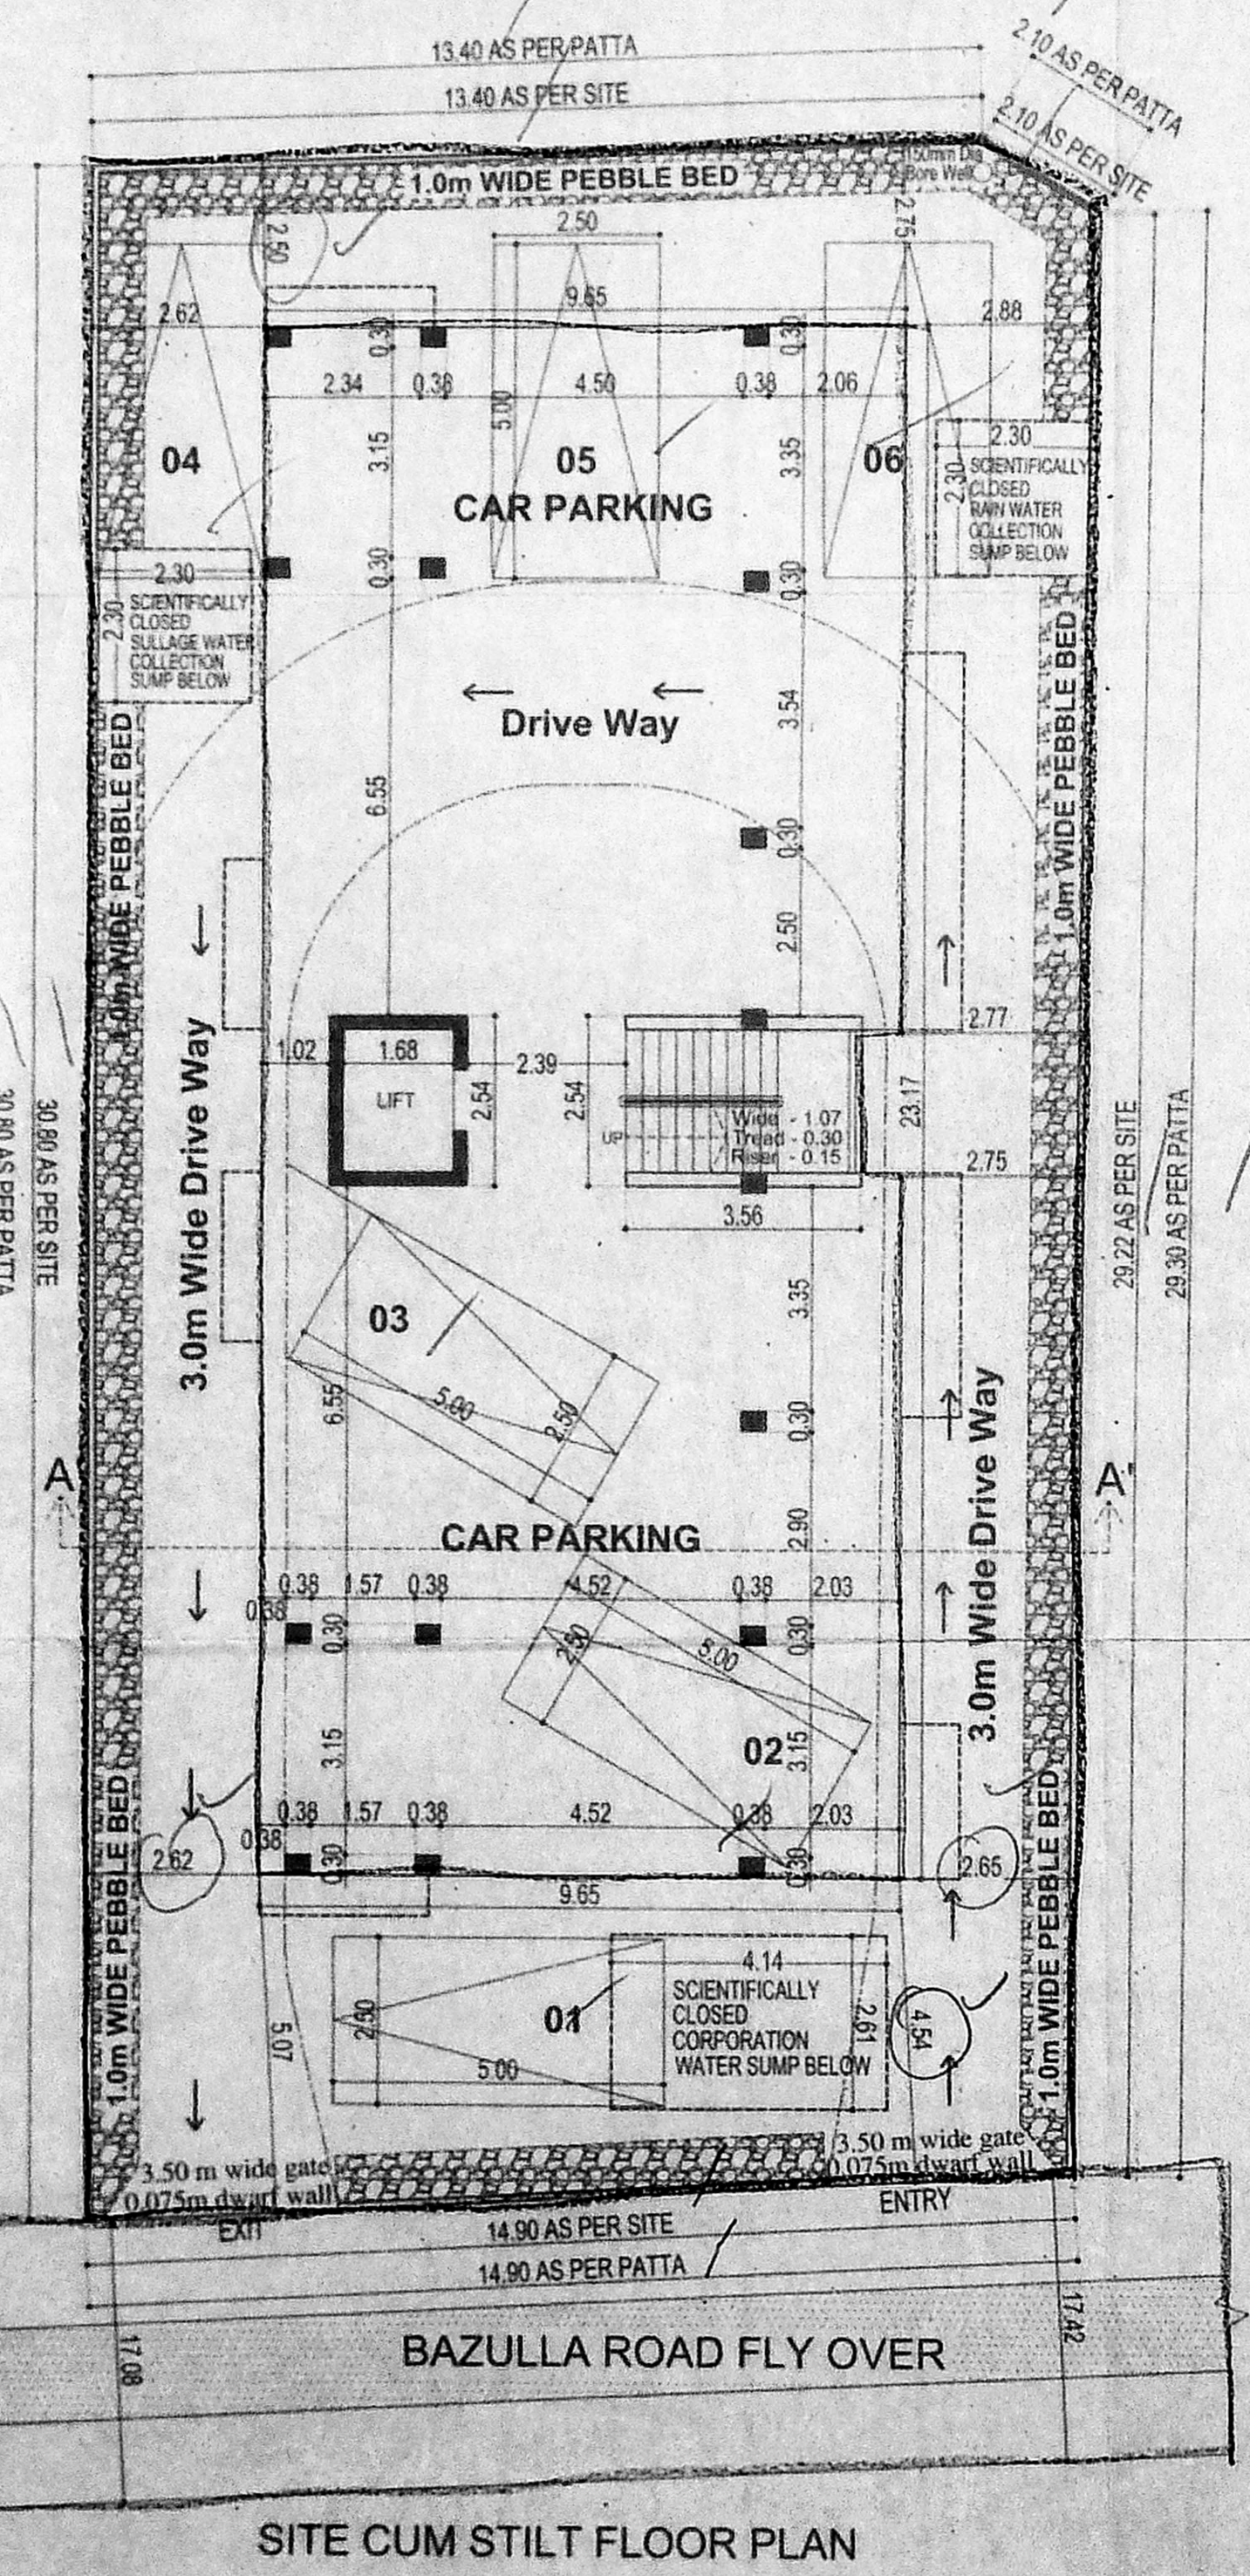

SITE CUM STILT FLOOR PLAN

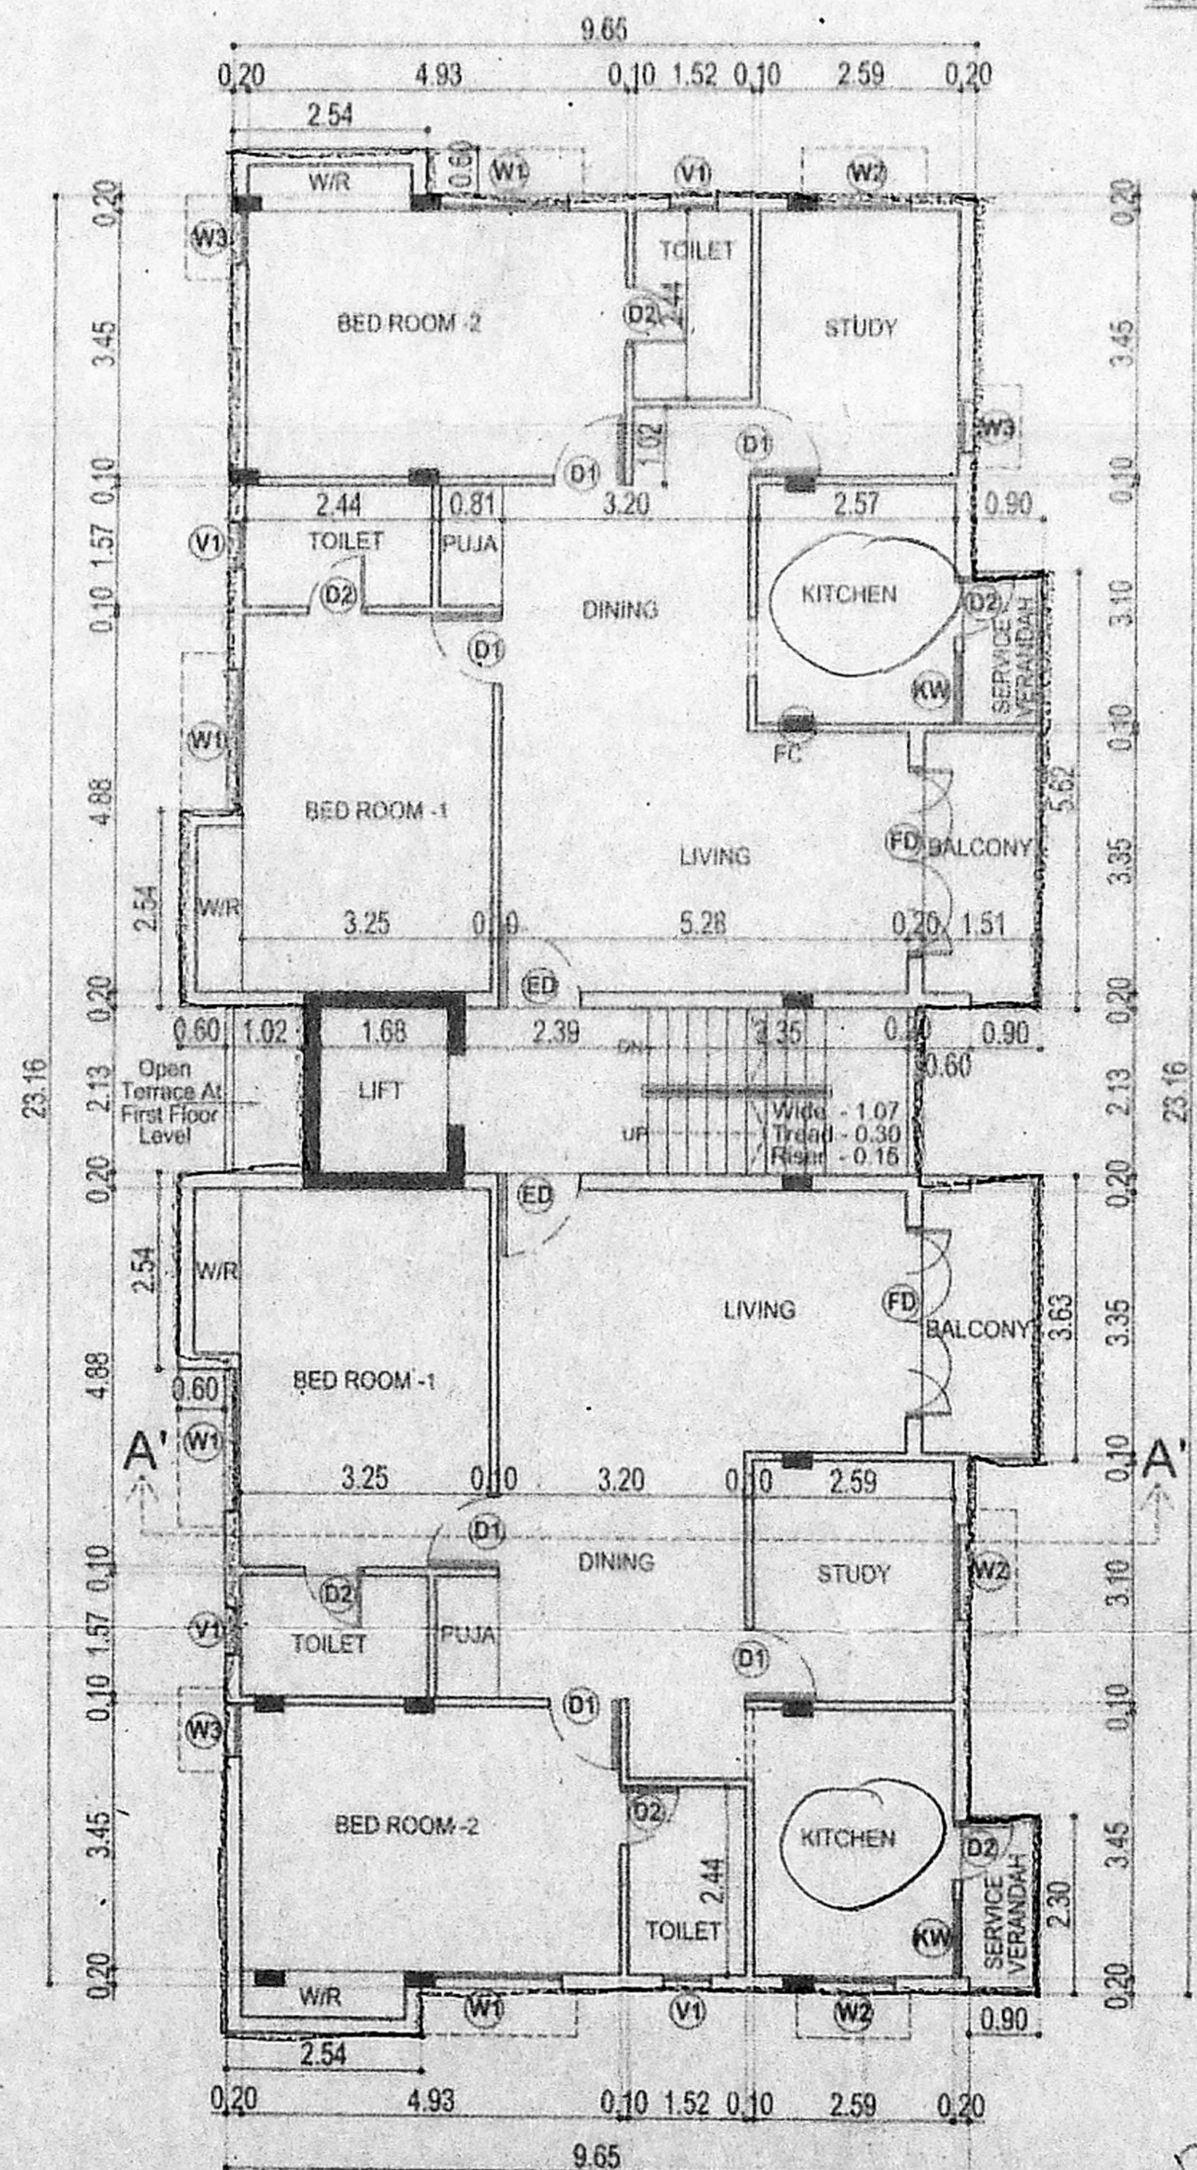

TYPICAL FLOOR PLAN (FIRST, SECOND & THIRD)

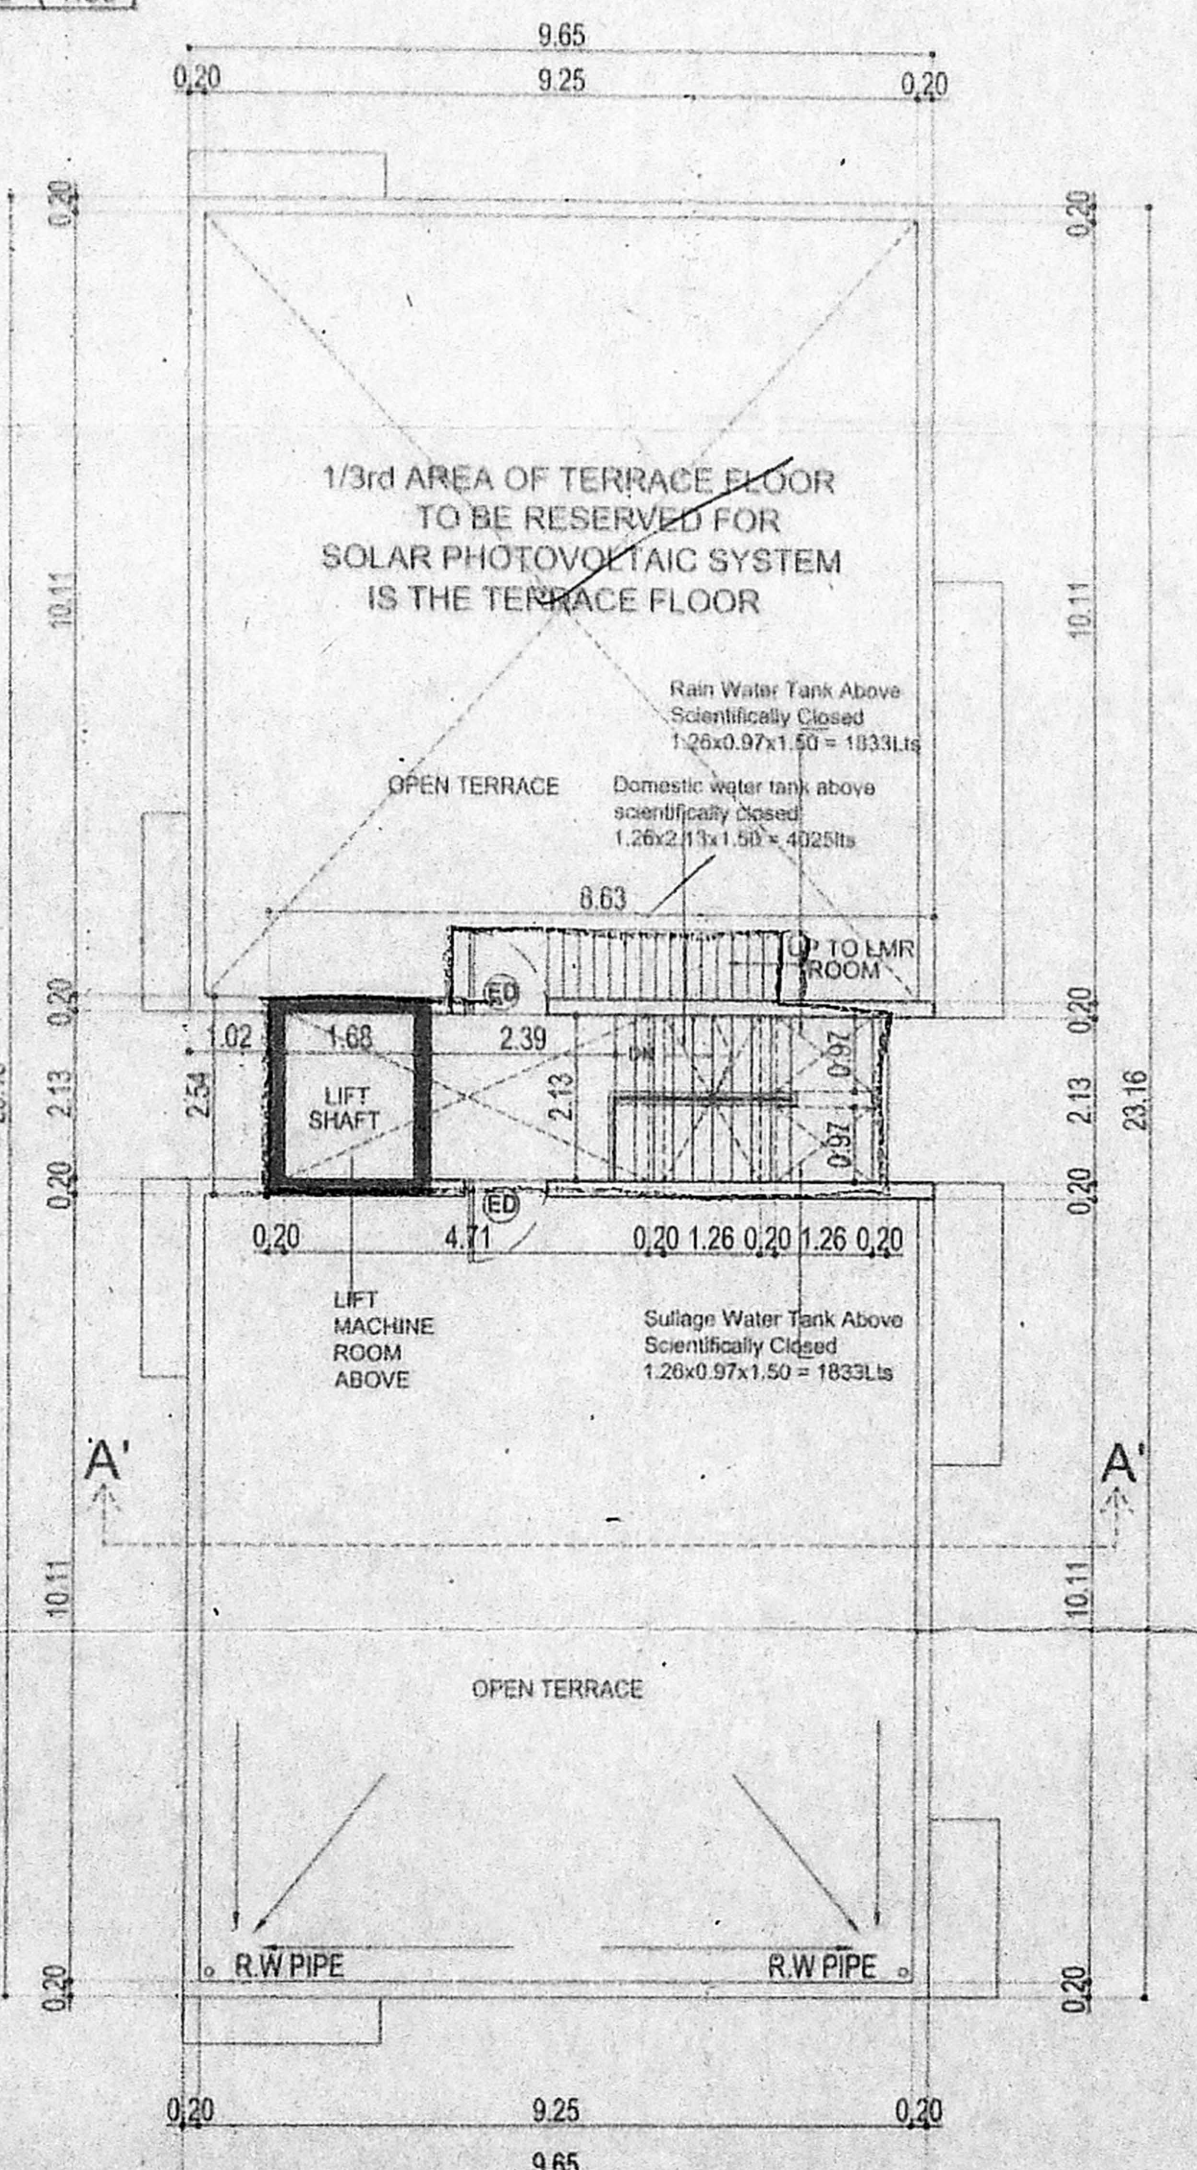

TERRACE FLOOR PLAN

2nd - 20/10  
 2nd - 20/10  
 2nd - 20/10  
 60/10