



**அலுவலகப் படி**


திட்ட வரைபட அனுமதி எண்  
 ...**23.11.2017**...  
 ஒப்பளிக்கப்பட்டது  
 இவ்வலுவலகக் கடித எண் **23/11/2017**  
 நாள் **23/11/2017** இல் குறிப்பிடப்பட்டுள்ள  
 வரையறைகளுக்கு உட்பட்டது.  
**VI**  
 உறுப்பினர் செப்டம்பர்  
 சென்னைப் பெருநகர் வளர்ச்சி குழுமம்  
 சென்னை - 600 008

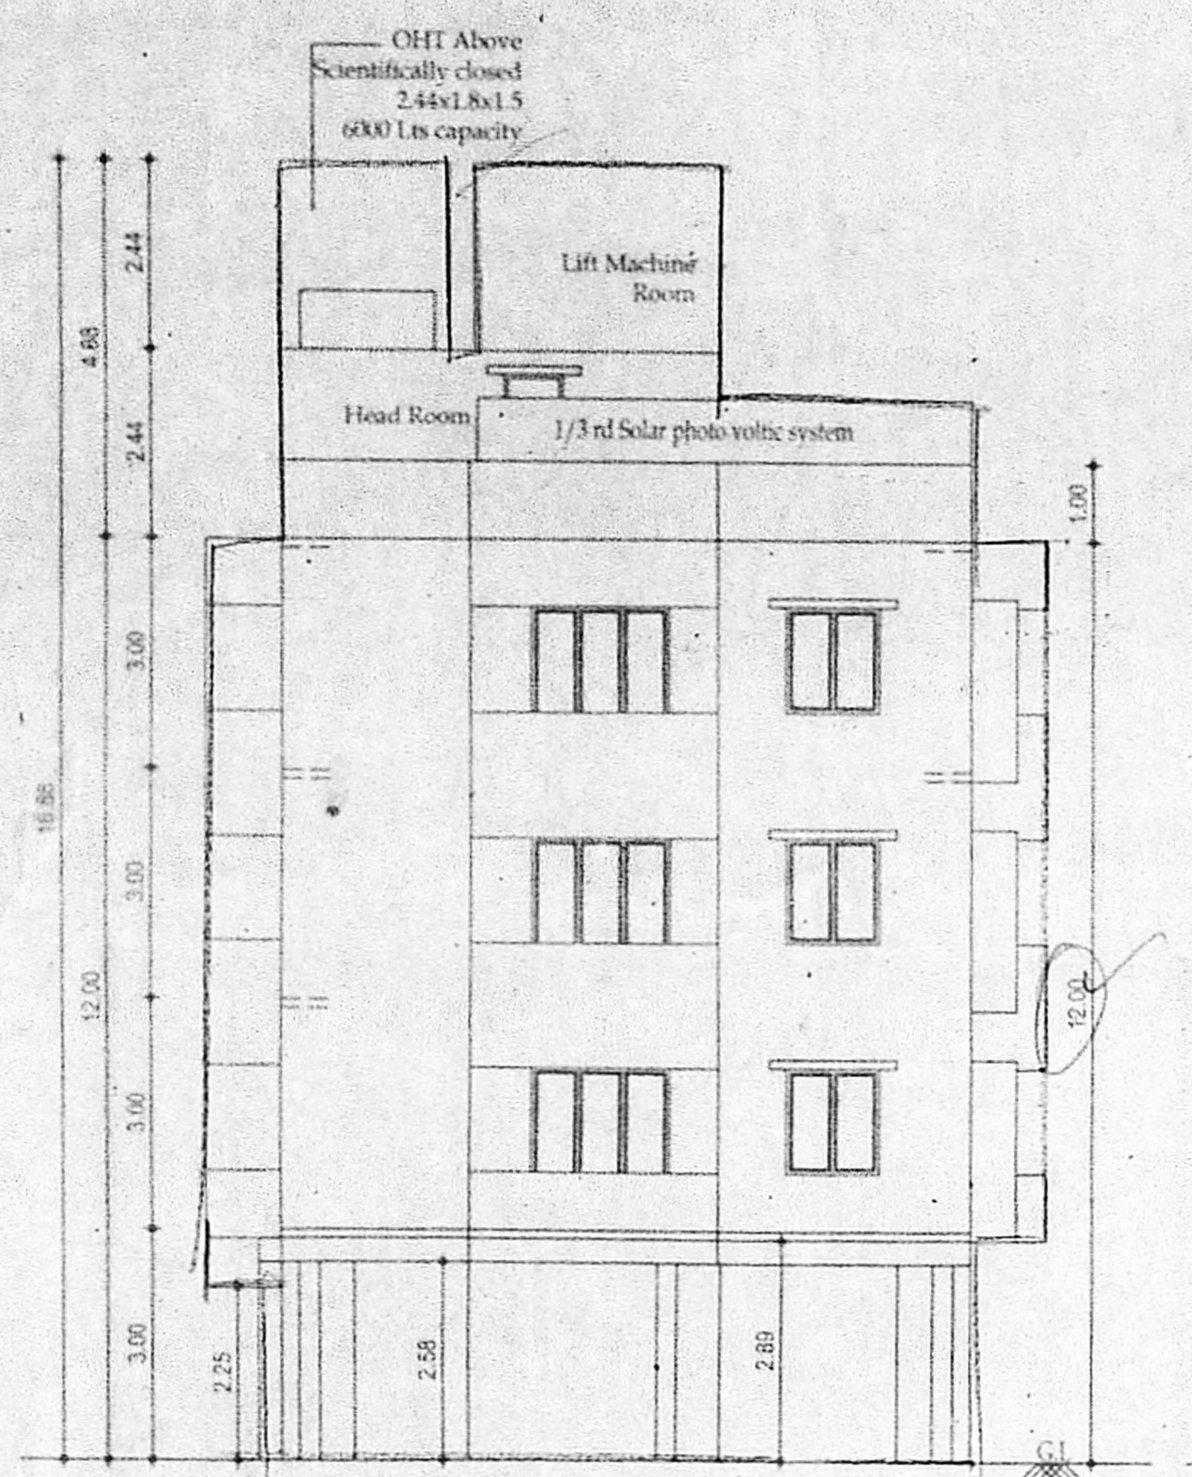


**ELEVATION**

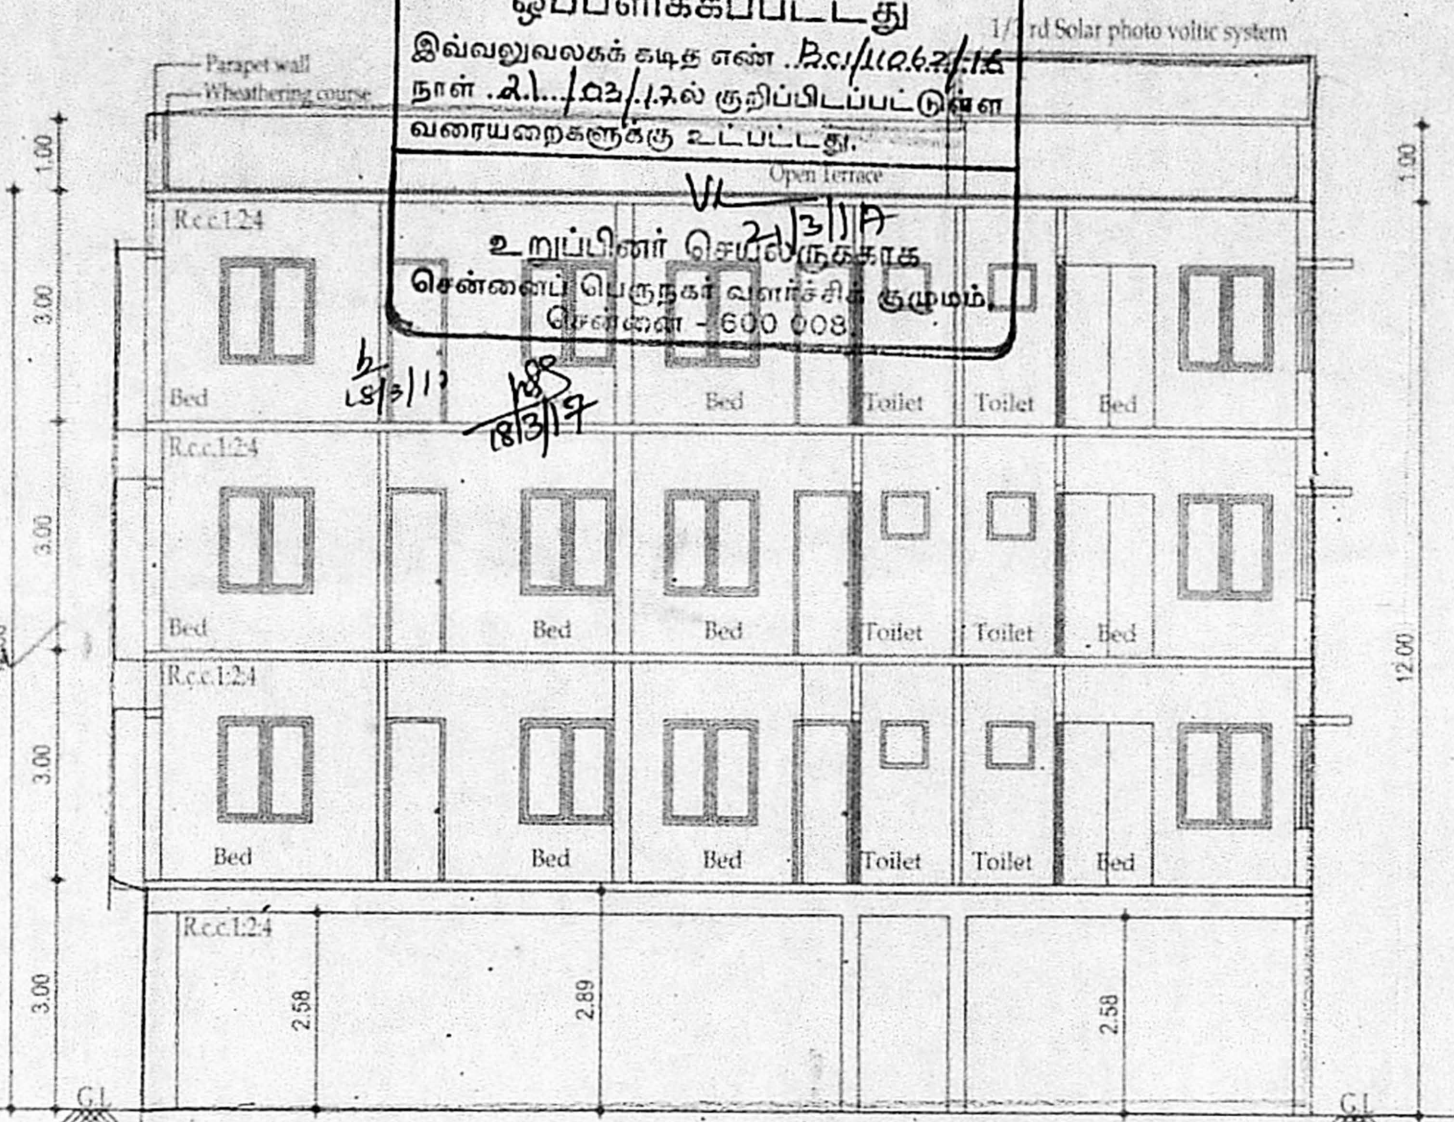

**SECTION ON 'AA'**

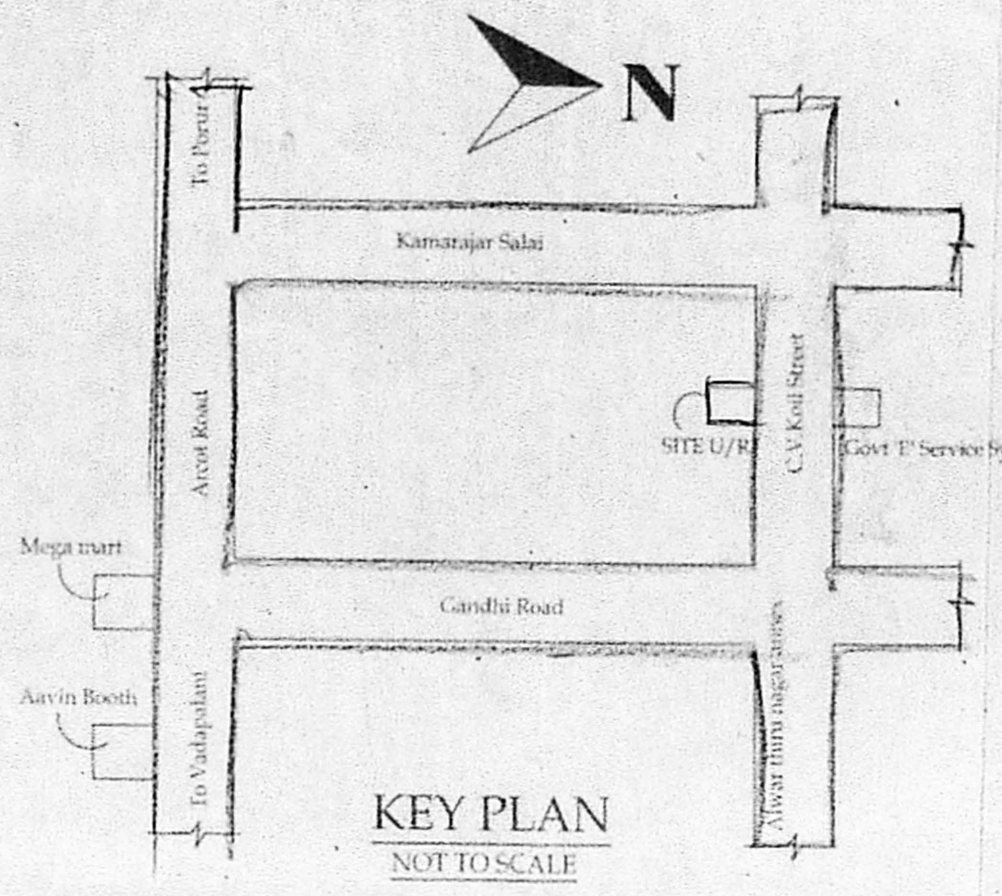

**KEY PLAN**  
NOT TO SCALE

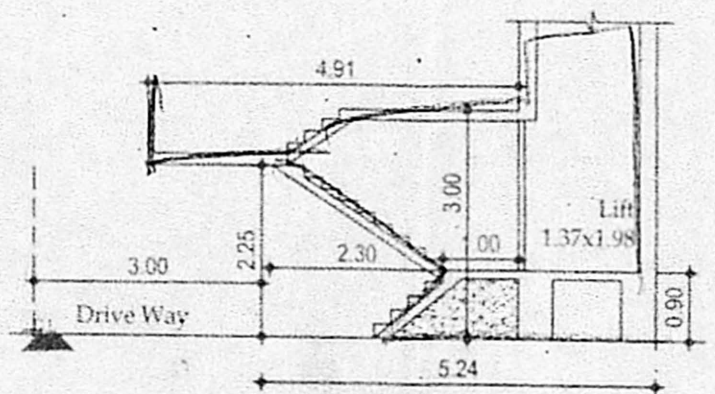

**SECTION ON 'BB'**

**அலுவலகப் படி**

**SCHEDULE OF JOINERY:**

TYPE	DETAIL	WIDTH	HEIGHT
M.D	திருத்தியவரைபடம் 3	300	2135
	நாள் 7/3/17	915	2135
		762	2135
W	C.W. GLAZED WINDOW	1830	1372
W1	செ.பெ.வ.கு. (பி) எண் 1524		1372
W2	ந. எண் 11062/16		1372
O	உதவியாளர்	315	2135
V	கார்ந்தாய்வு	610	915
	தி. உ. சி. 17		

**SPECIFICATION:**

FOUNDATION : P.C.C COLUMN FOOTINGS

BRICK : செ.பெ.வ.கு. (பி) எண் 1524

PLASTERING : C.M 1:5 FOR WALLS & 1:3 FOR CEILING

FLOORING : MOSAIC FLOORING

CEMENT PAINT : 2.COAT FOR WALLS & 1.EXTRA COAT FOR CEILING

R.C.C : 1:2:4 FOR SLABS & LINTELS

WOOD WORK : ALL WOOD WORKS IN BEST QUALITY TIMBER

WEATHERING : B.JELLY LIME MORTAR OVER ROOF

COURSE : SLAB ONE LAYER OF COUNTRY TILES

**COLOUR INDEX:**

PROPOSAL

ROAD/STREET

BOUNDARY/SITE

**AREA STATEMENT SQ. M**


PLOT EXTENT

AS PER DOCUMENT : 299.14 SQM ✓


AS PER PATTA : 300.00 SQM ✓

SUPER IMPOSED AREA : 298.20 SQM ✓


	F.S.I	5% Balcony
STILT FLOOR		
FIRST FLOOR	148.47 Sqm	7.28 Sqm
SECOND FLOOR	148.47 Sqm	7.28 Sqm
THIRD FLOOR	148.47 Sqm	7.28 Sqm
<b>TOTAL BUILTUP AREA</b>	<b>445.41 Sqm</b>	<b>21.84 Sqm</b>
F.S.I	: 1.494	

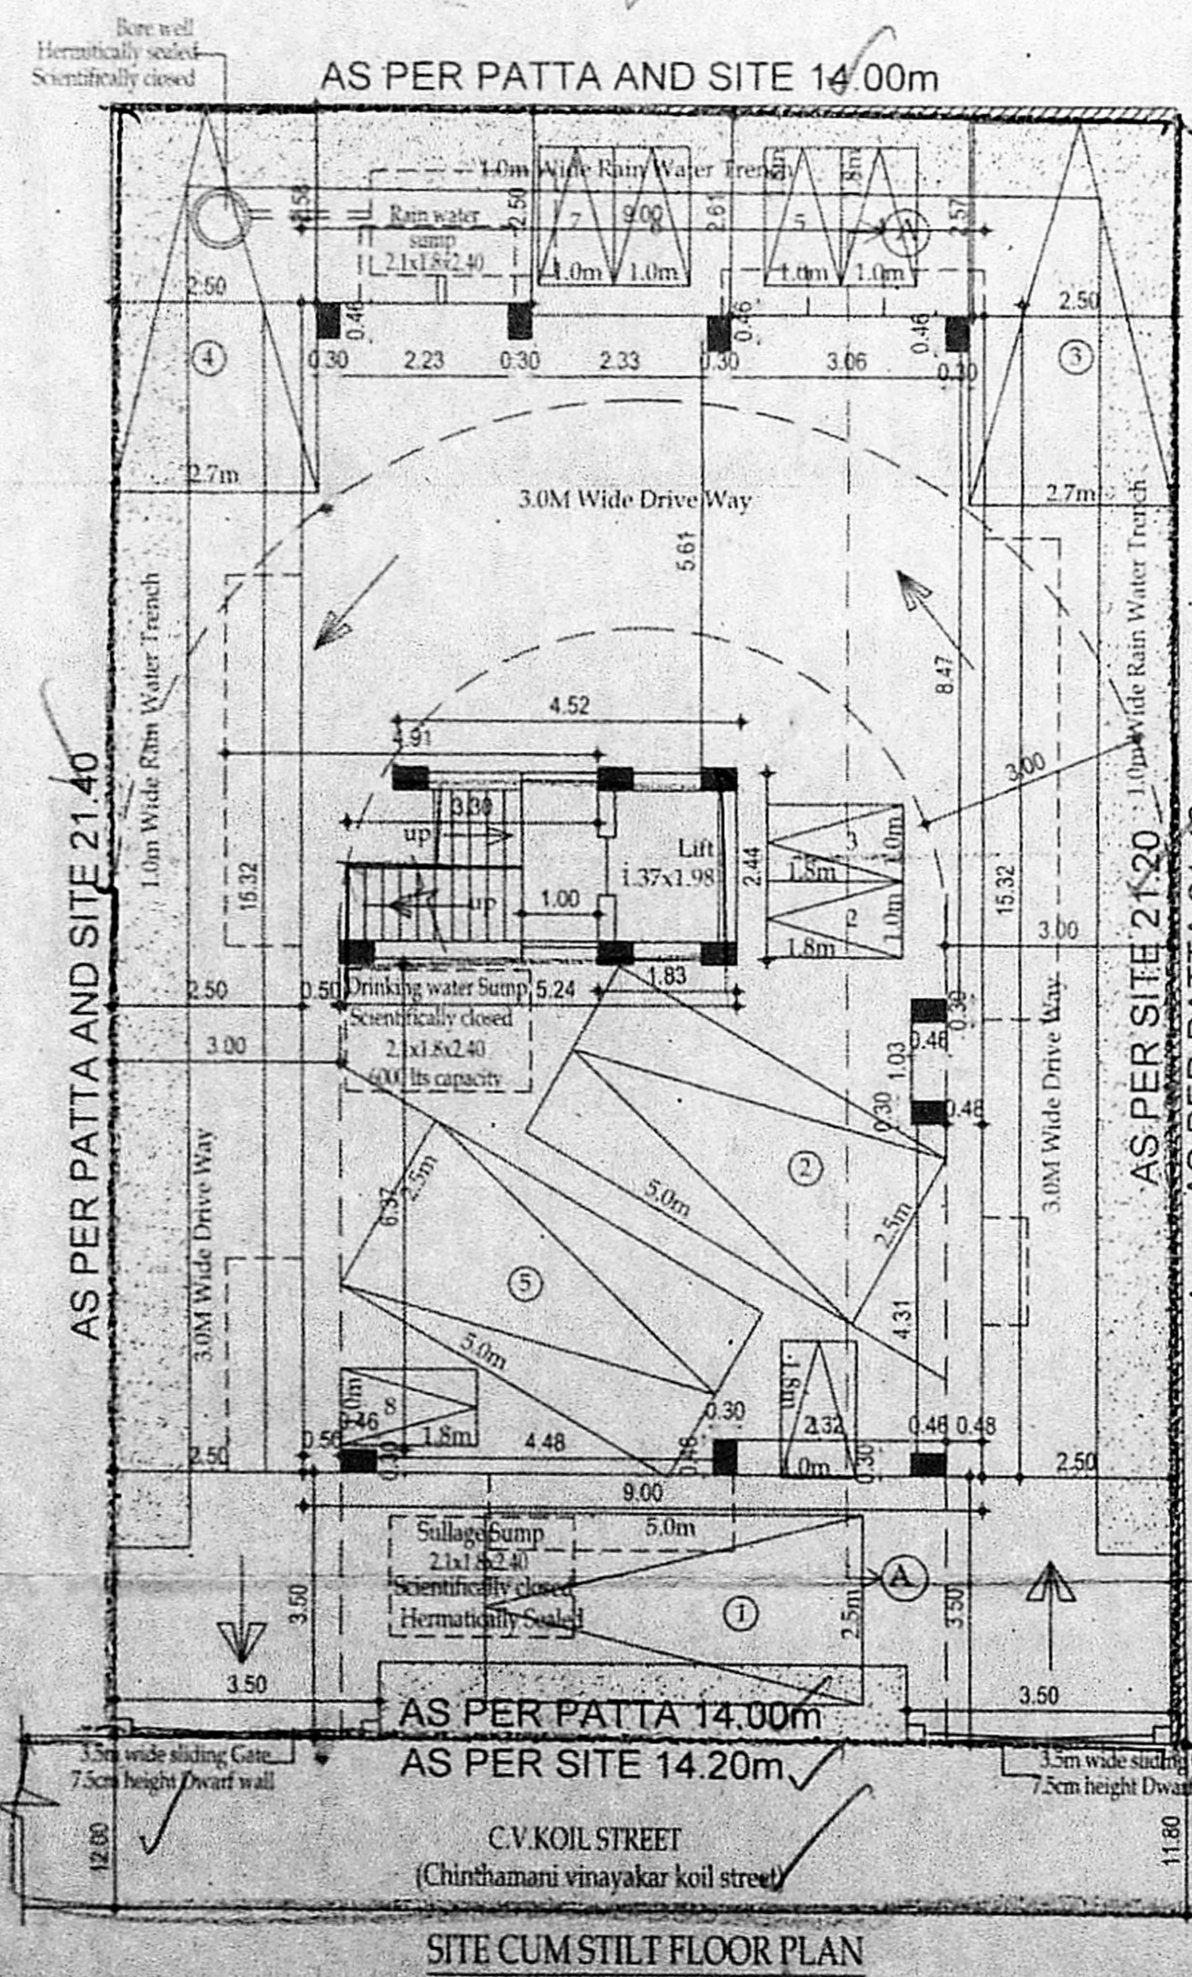


**SITE CUM STILT FLOOR PLAN**

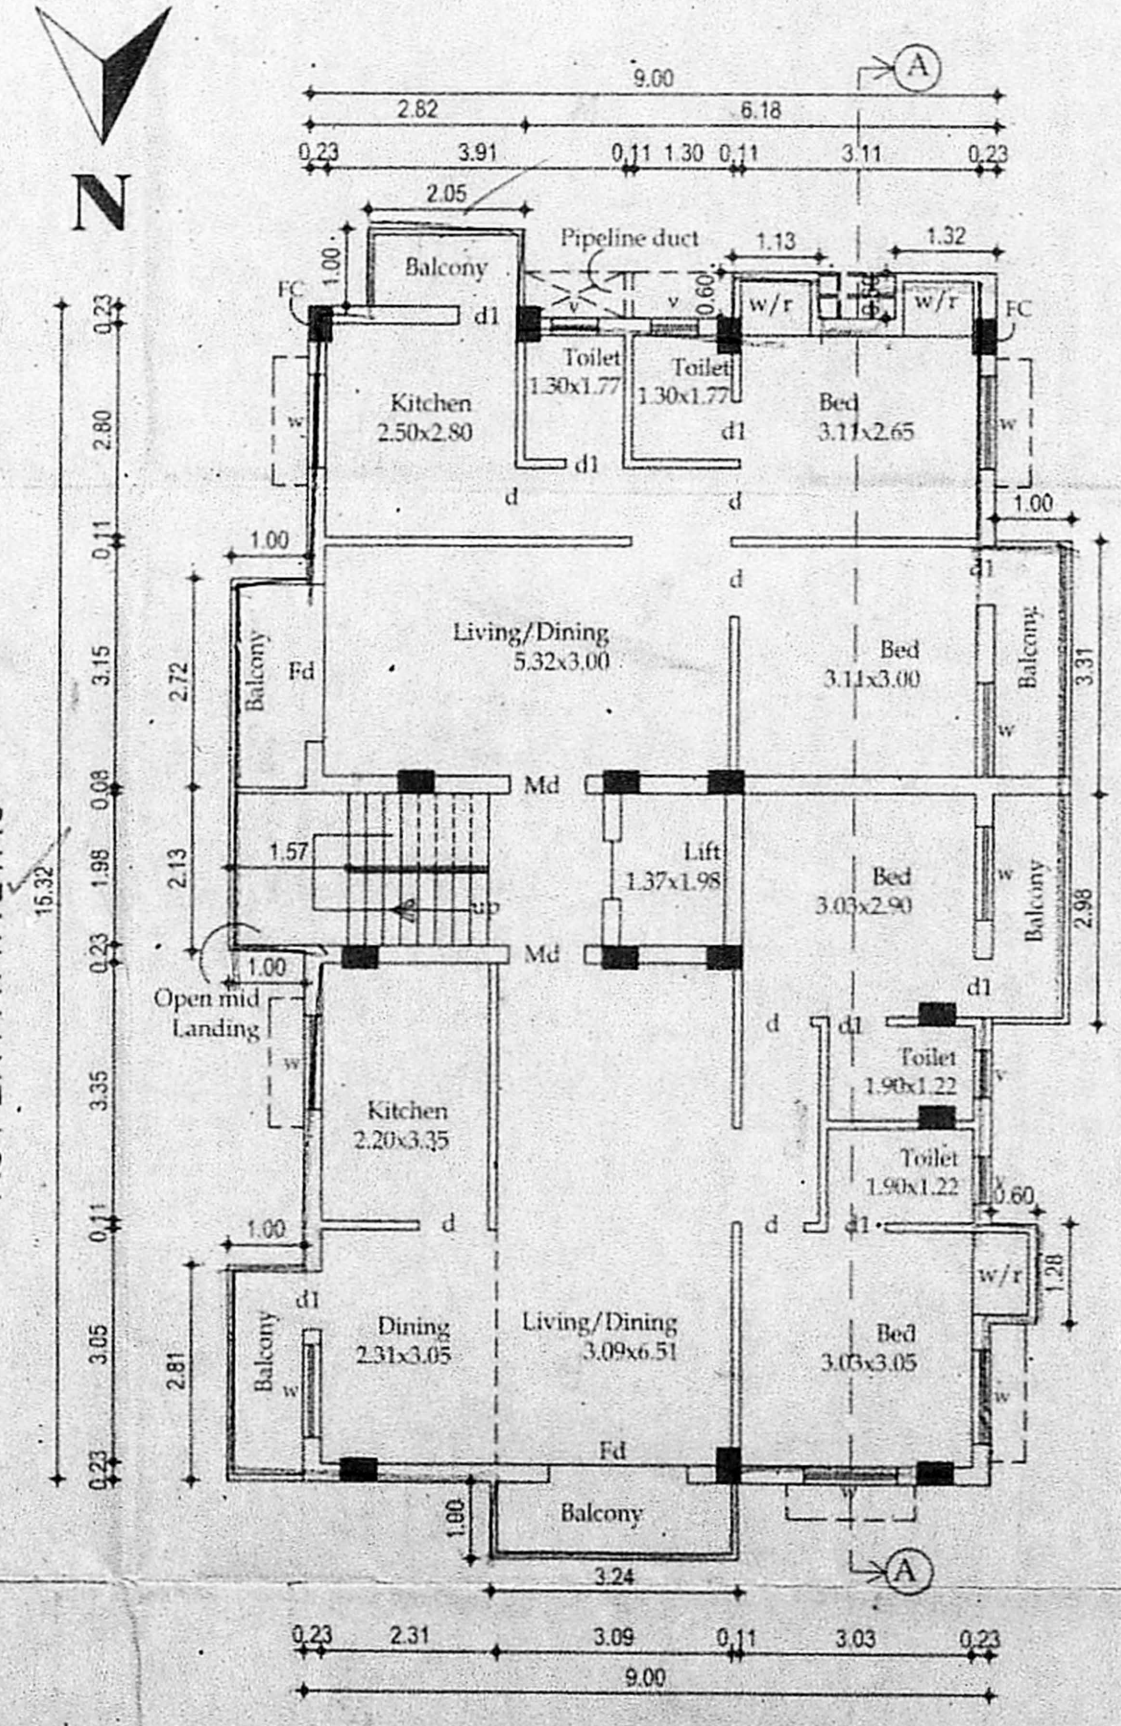


**TYPICAL FLOORS**  
FIRST, SECOND AND THIRD FLOOR PLAN

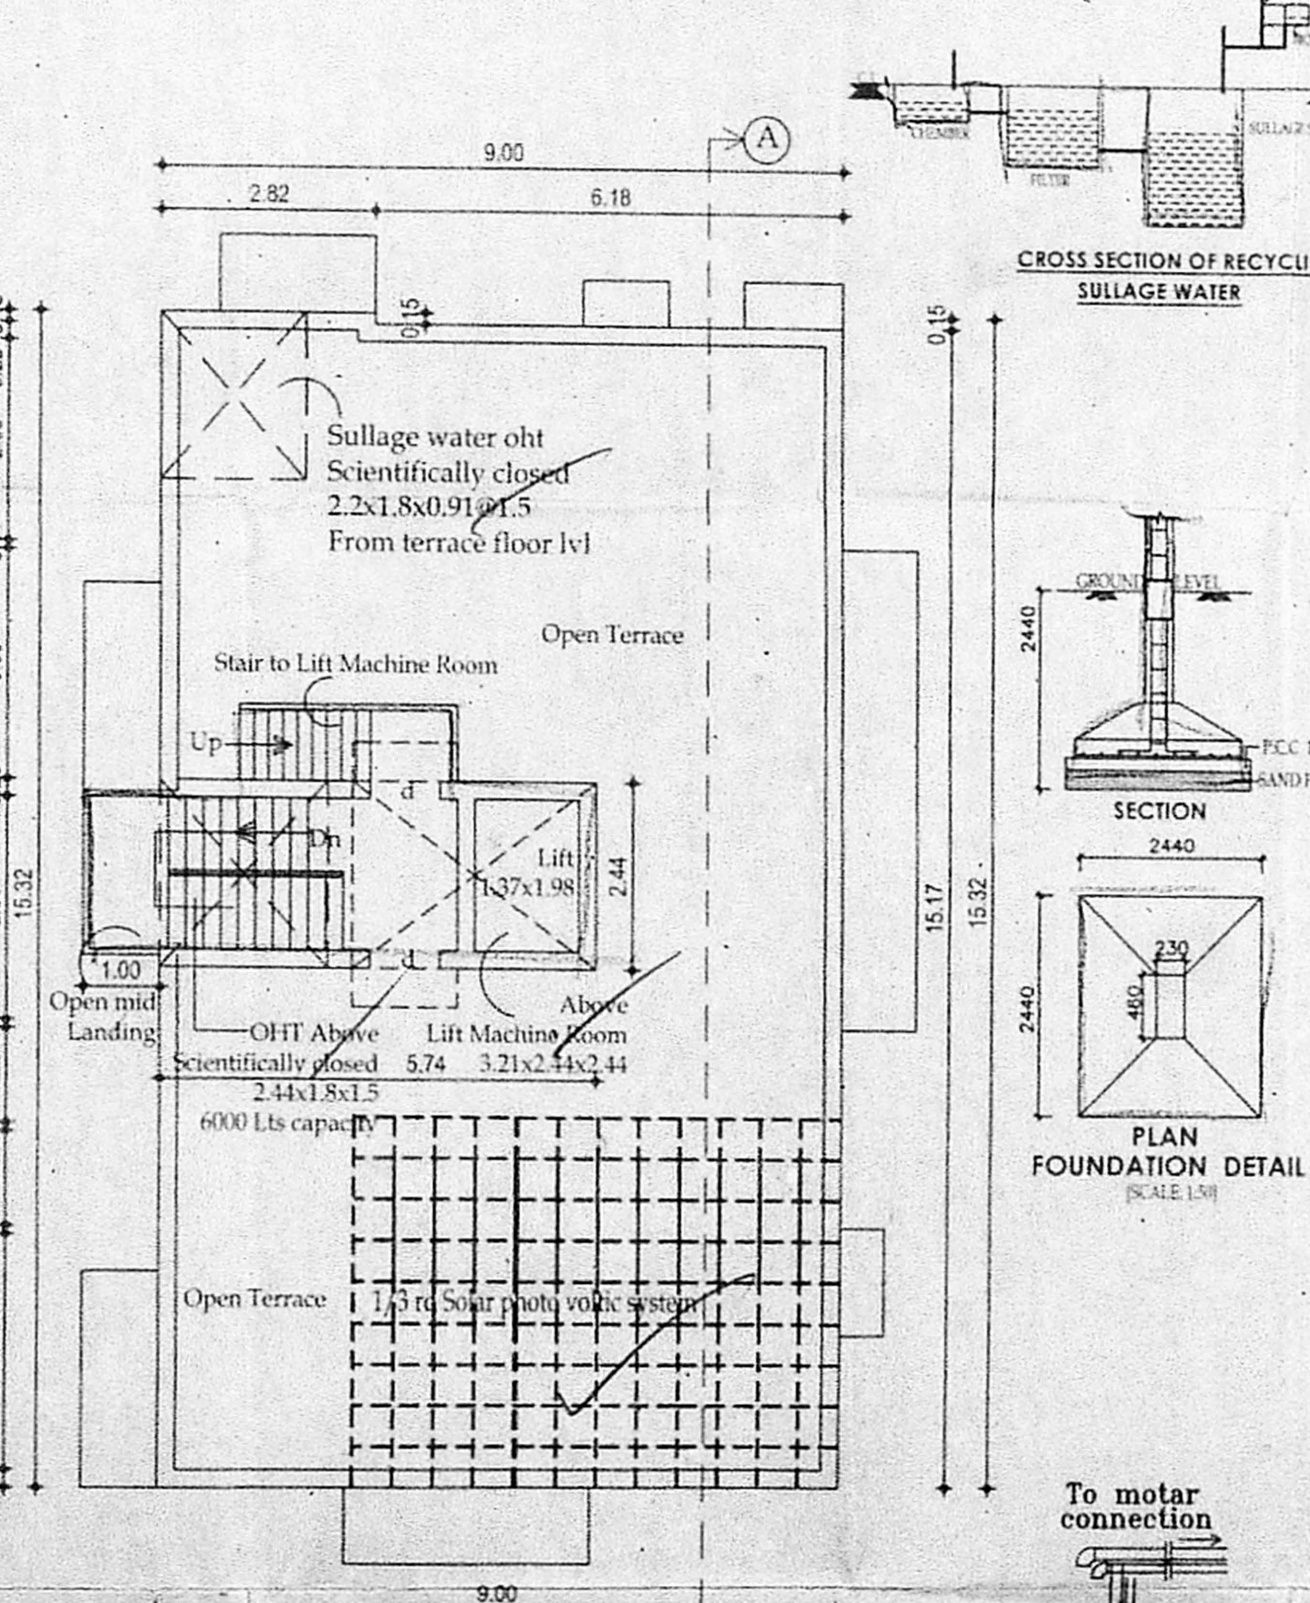


**TERRACE FLOOR PLAN**

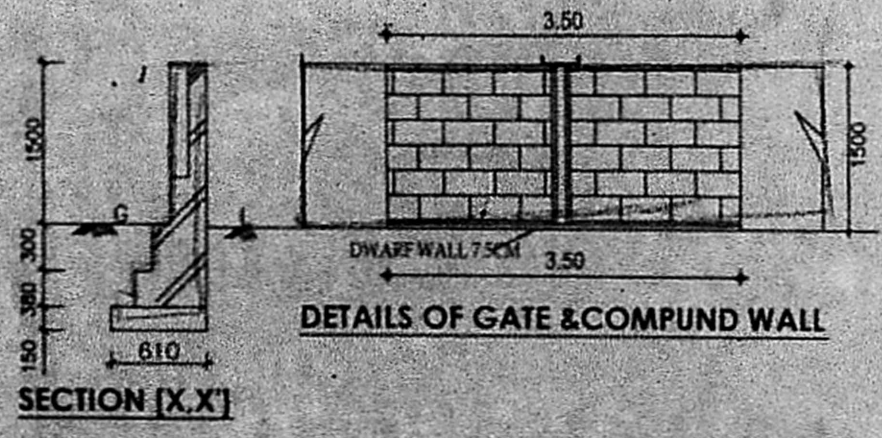


**DETAILS OF GATE & COMPOUND WALL**

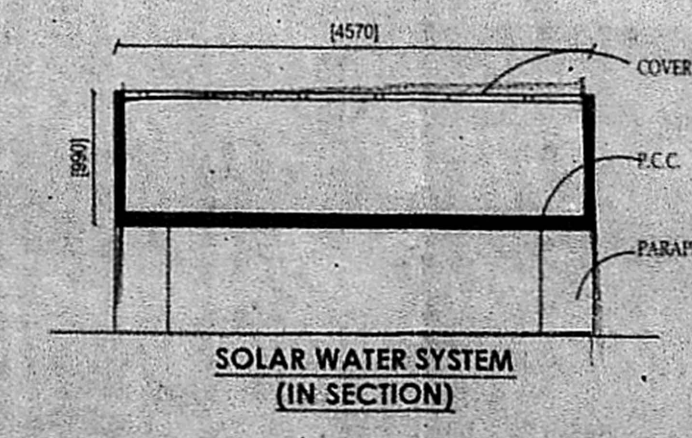


**SOLAR WATER SYSTEM**  
(IN SECTION)

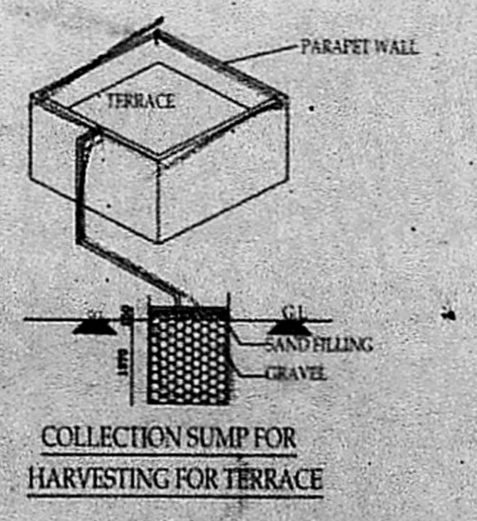


**COLLECTION SUMP FOR**  
HARVESTING FOR TERRACE

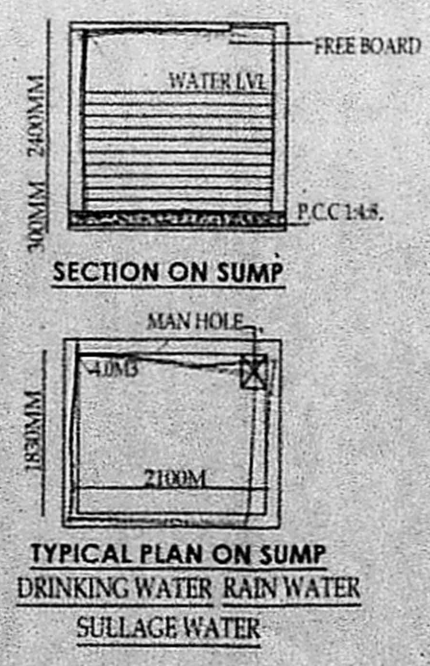

**TYPICAL PLAN ON SUMP**  
DRINKING WATER RAIN WATER

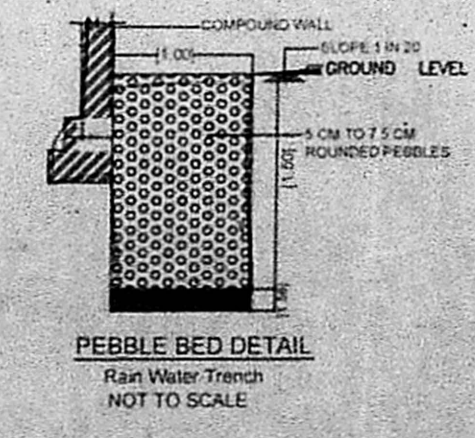

**PEBBLE BED DETAIL**  
Rain Water Trench

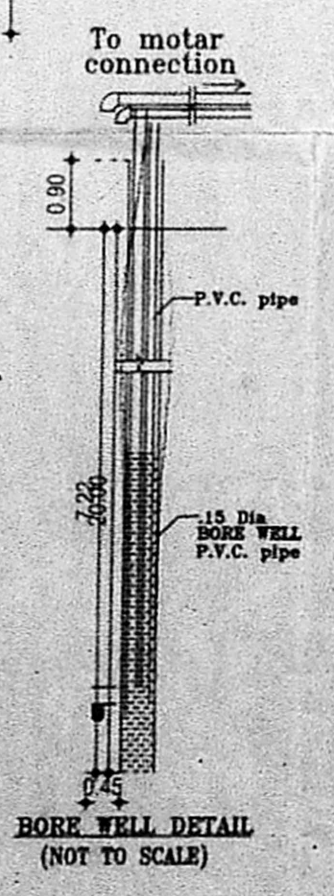

**BORE WELL DETAIL**  
(NOT TO SCALE)

PLAN SHOWING THE PROPOSED CONSTRUCTION OF RESIDENTIAL BUILDING AT PLOT NO: 177, C.V.KOIL STREET, ALWAR THIRU NAGAR, VALASARAVAKKAM, CHENNAI-6000 87, IN AS PER DOCUMENT OLD S.NO:116/2(PT), R.S NO:116/5, AS PER PATTA S.NO:116/76 OF VALASARAVAKKAM VILLAGE, MADURAVOYAL TALUK, GREATER CORPORATION OF CHENNAI

DIV:149 ZONE:XI

SCALE 1/8" = 1'-0"

SIGNATURE OF OWNER

Er C.J. KATHIRESAN B.E. MLE FIV  
 Chartered Civil Engineer  
 Stability Certificate for Factory Buildings  
 CLASS I. Licenced Surveyor - 1849  
 No 189 Ayanavaram Salai, TV Nagar  
 Chennai 600023 Cell 9003172149

LICENSED SURVEYOR