
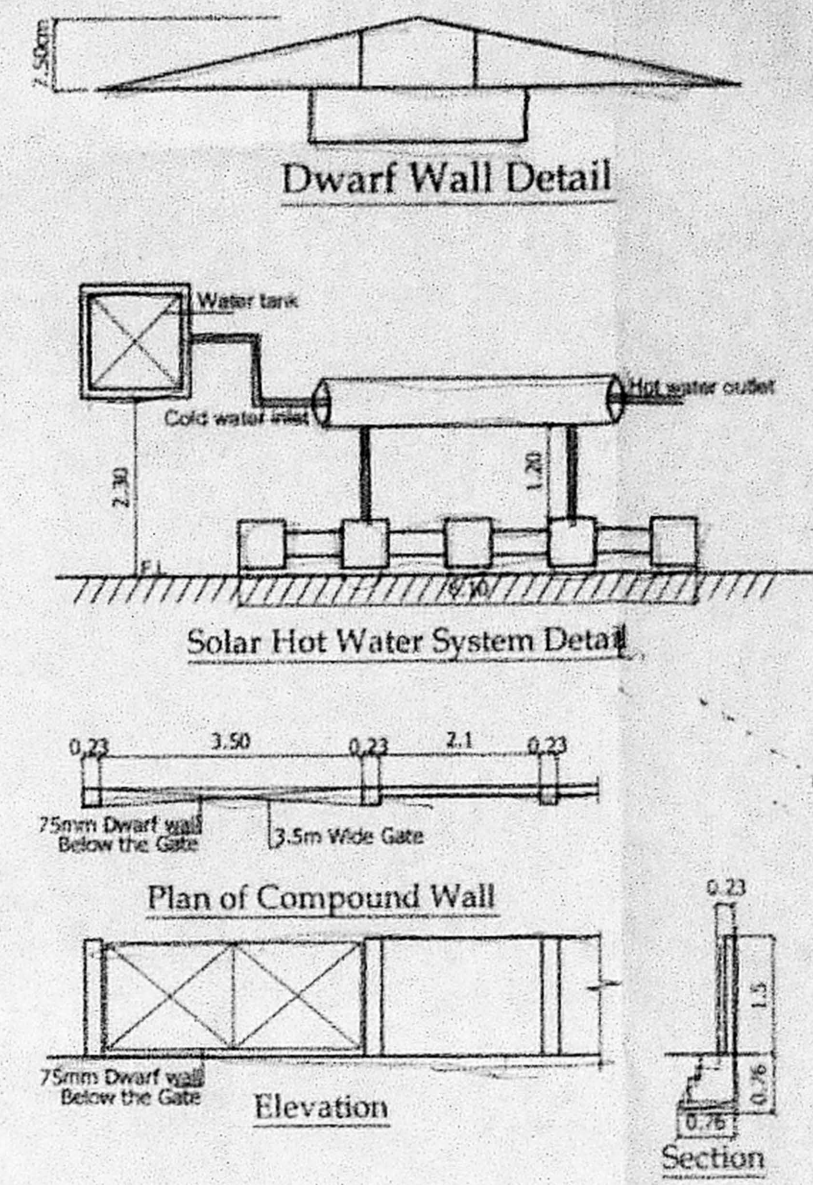


அலுவலகப் படி
 திட்ட வரைபட அனுமதி எண்
 P.S.P. 354/2017
 ஒப்பளிக்கப்பட்டது
 இவ்வலுவலகக் கட்டிட எண்
 2017/12/12
 உறுப்பினர் செயலருக்காக
 சென்னை பெருநகர் வளர்ச்சி குழுமம்,
 சென்னை - 600 008.

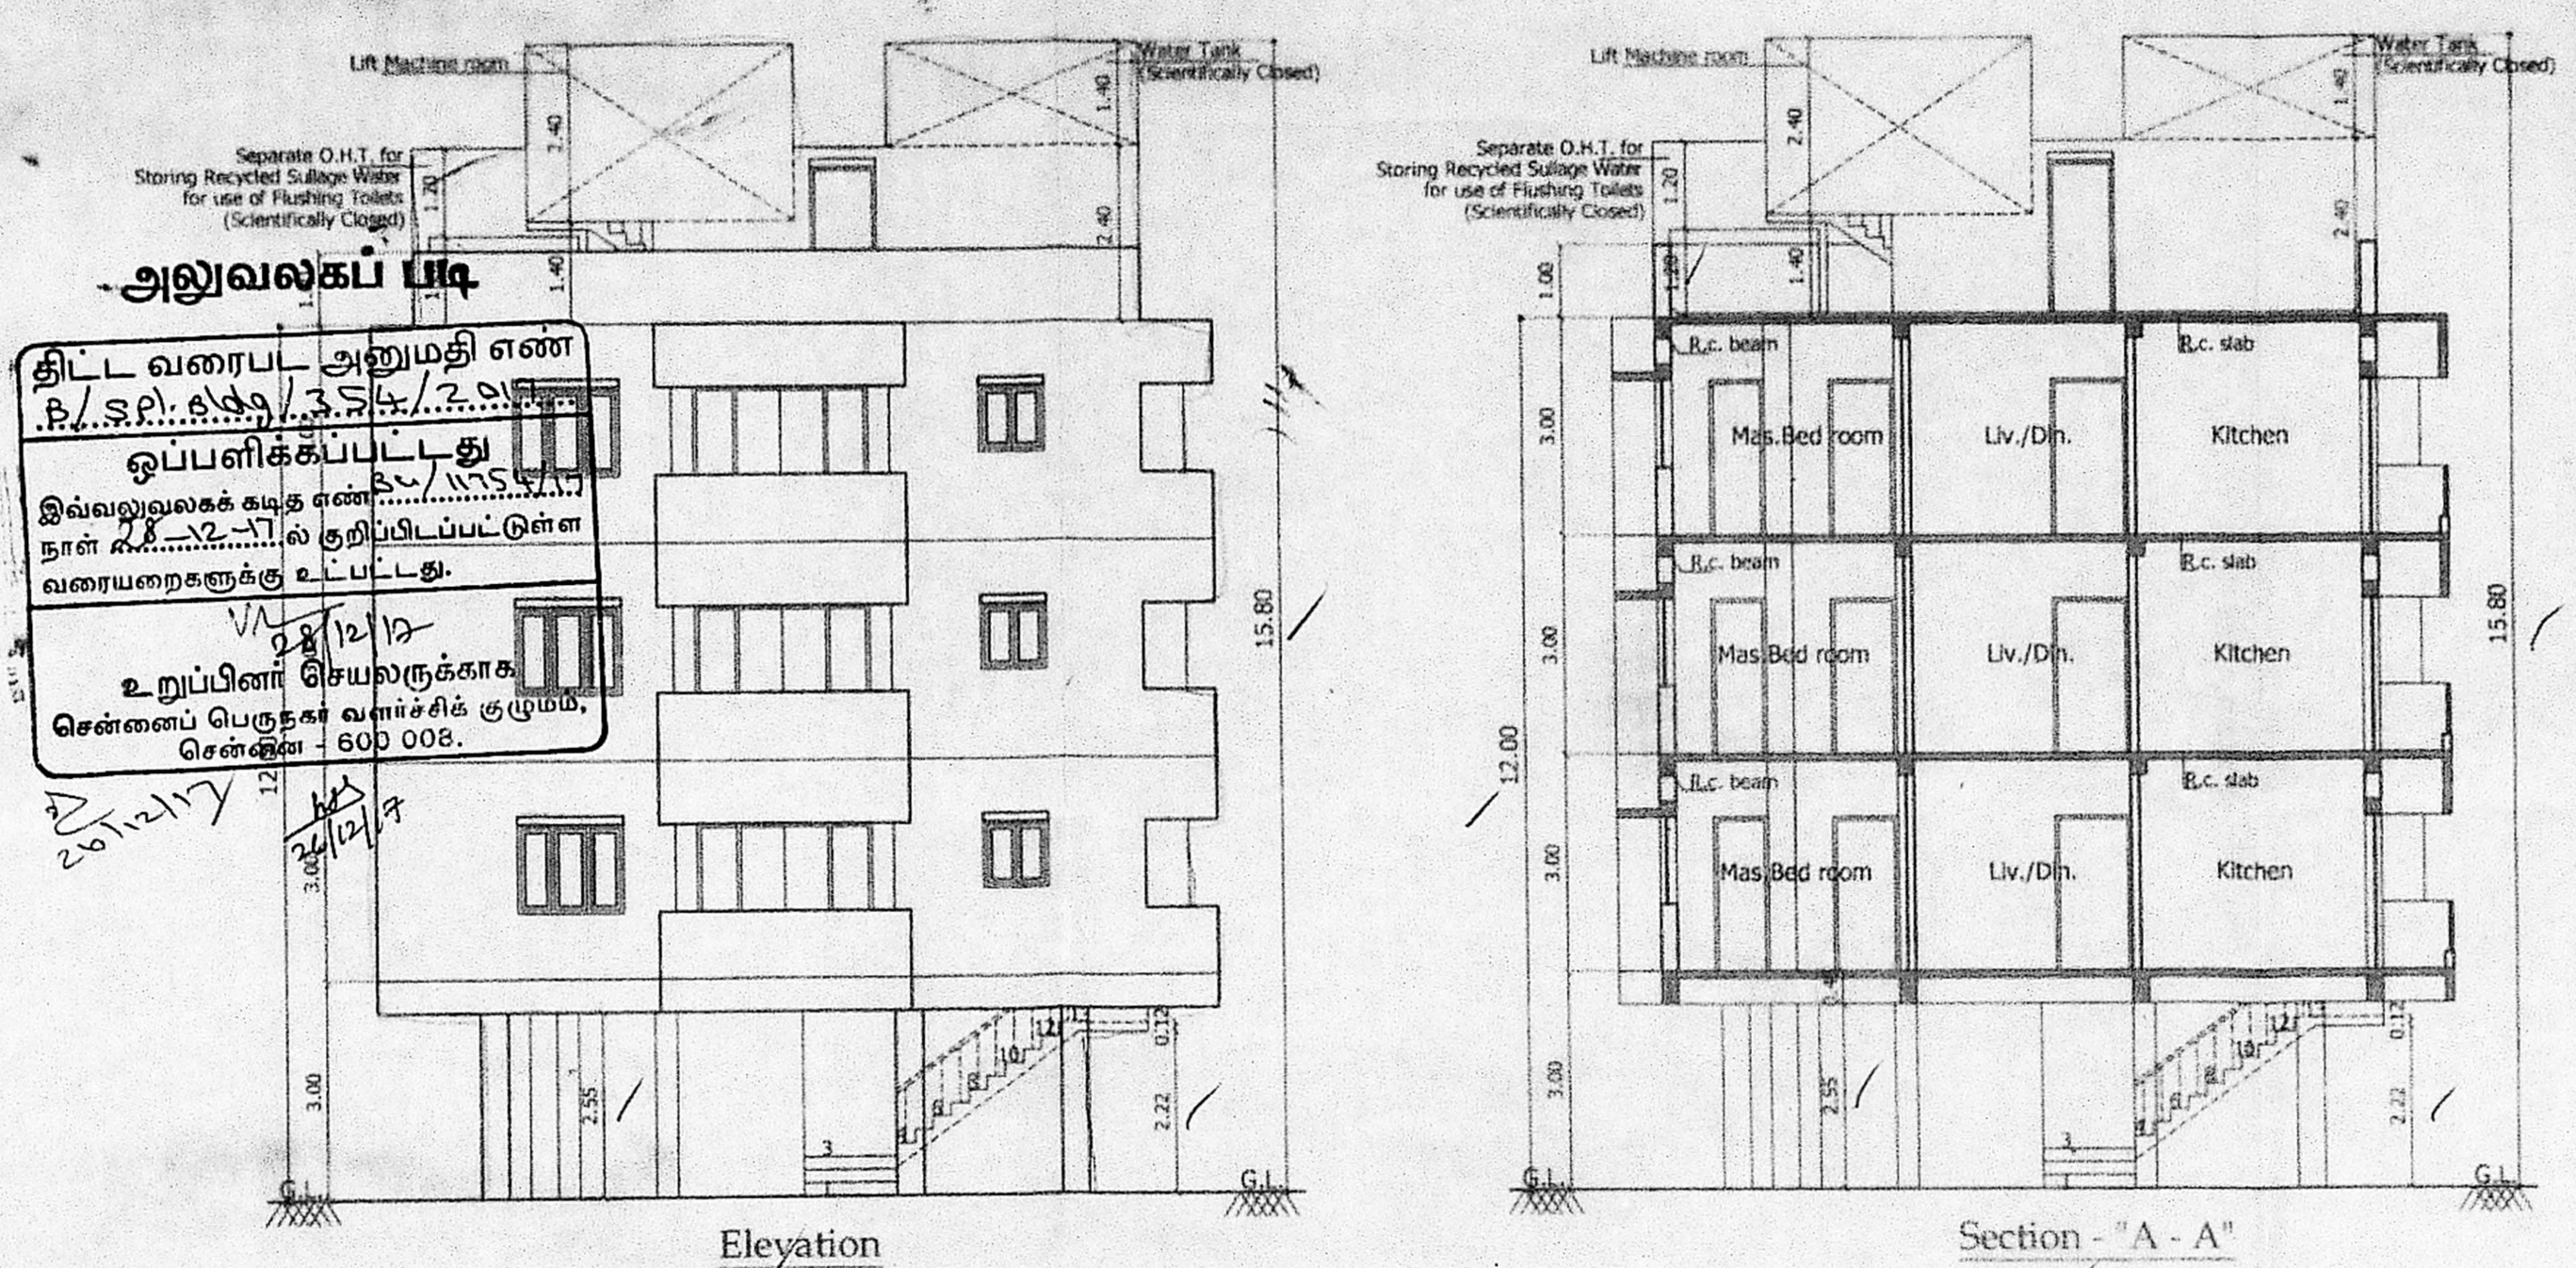

SCHEDULE OF JOINERY

S.No	WIDTH	HEIGHT	DESCRIPTION
D	1.07		அலுவலகப் படி
D1	0.91	2.13	C.W PANEL DOOR
D2	0.76	2.13	C.W FLUSH DOOR
FD	2.44	2.13	T.W FRENCH DOOR
W	1.49	1.20	C.W GLAZED WINDOW
W1	0.91	1.40	C.W GLAZED WINDOW
W2	0.51	0.91	C.W GLAZED WINDOW
V		0.91	C.W GLAZED VENTILATOR

SPECIFICATION

- செ.செ.ம. 1175.4.117
- 8.5mm BRICK GRADE B.S. 1175.4.117
- 20mm BRICK WORK IN C.M 1:5
- 4.5mm BRICK WORK IN C.M 1:5
- PLASTERING THE CEILING IN C.M 1:2
- PLASTERING THE WALLS IN C.M 1:2
- WATERPROOFING COURSE IN BRICK-JELLY
- 10mm G.P. WITH A COURSE OF F.L.P. TILES
- THE ROOF IS SCIENTIFICALLY CLOSED
- THE U.G. SUMP IS SCIENTIFICALLY CLOSED
- ALL W.C. IN GROUND FLOOR RAISED BY 0.91M FROM G.L.
- PROVISION FOR SOLAR WATER HEATER SYSTEM







AREA STATEMENT

ITEM	SQ. M
PLOT EXTENT	
AS PER DOCUMENT	371.61
AS ON SITE	369.87
AS PER PATTA	371.50

Floor	FSI Area	Non FSI Bal. Area
FIRST FLOOR :	184.33	9.14
SECOND FLOOR :	184.33	9.14
THIRD FLOOR :	184.33	9.14

TOTAL BUILTUP AREA : 552.99 / 27.42

F.S.I : 552.99 / 369.87 / 1.495

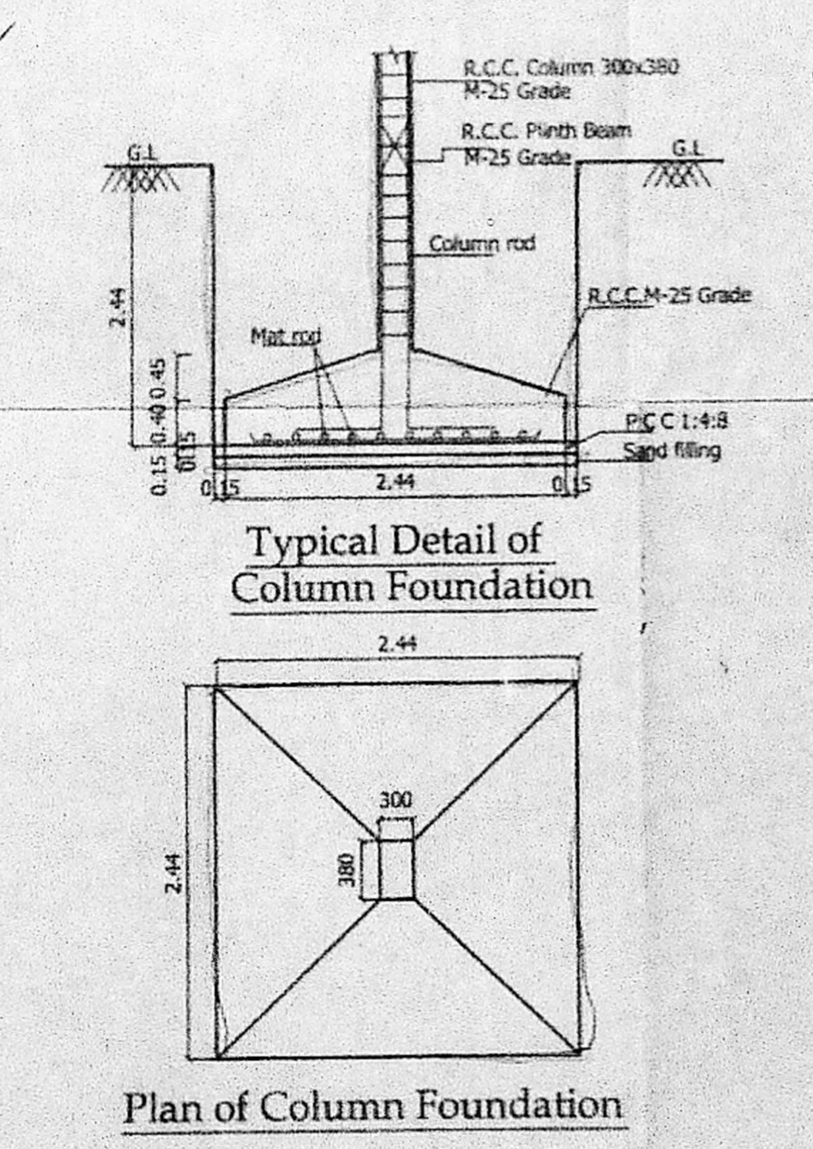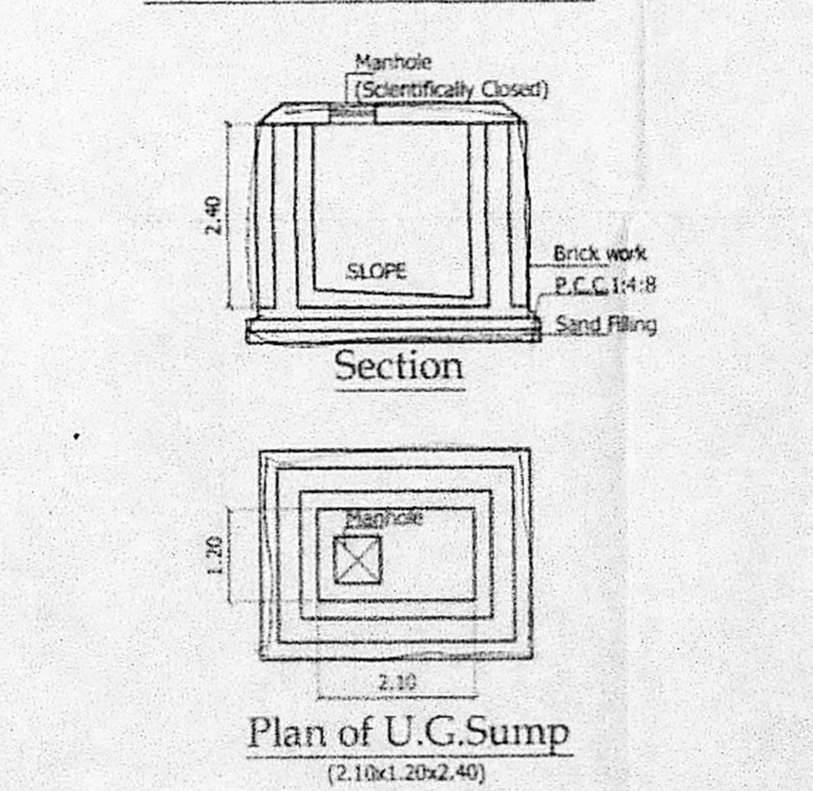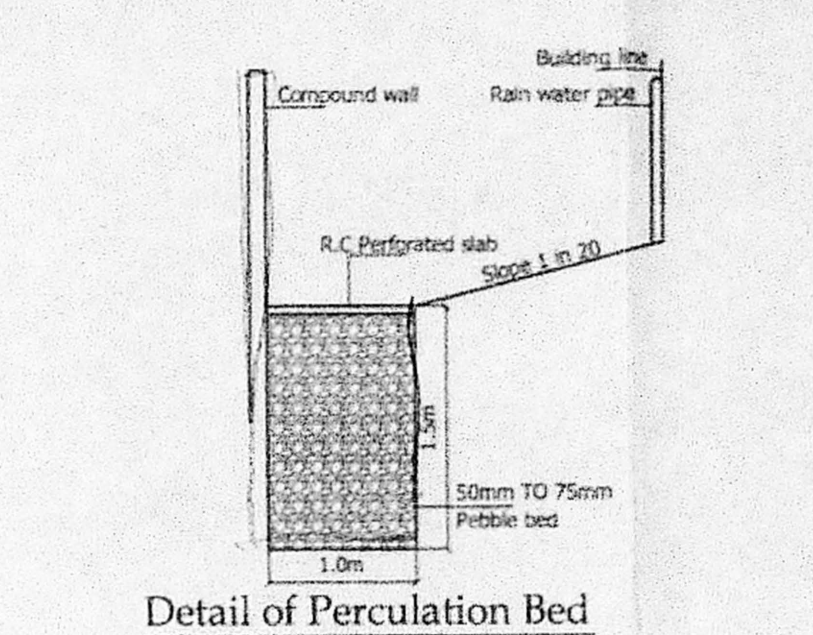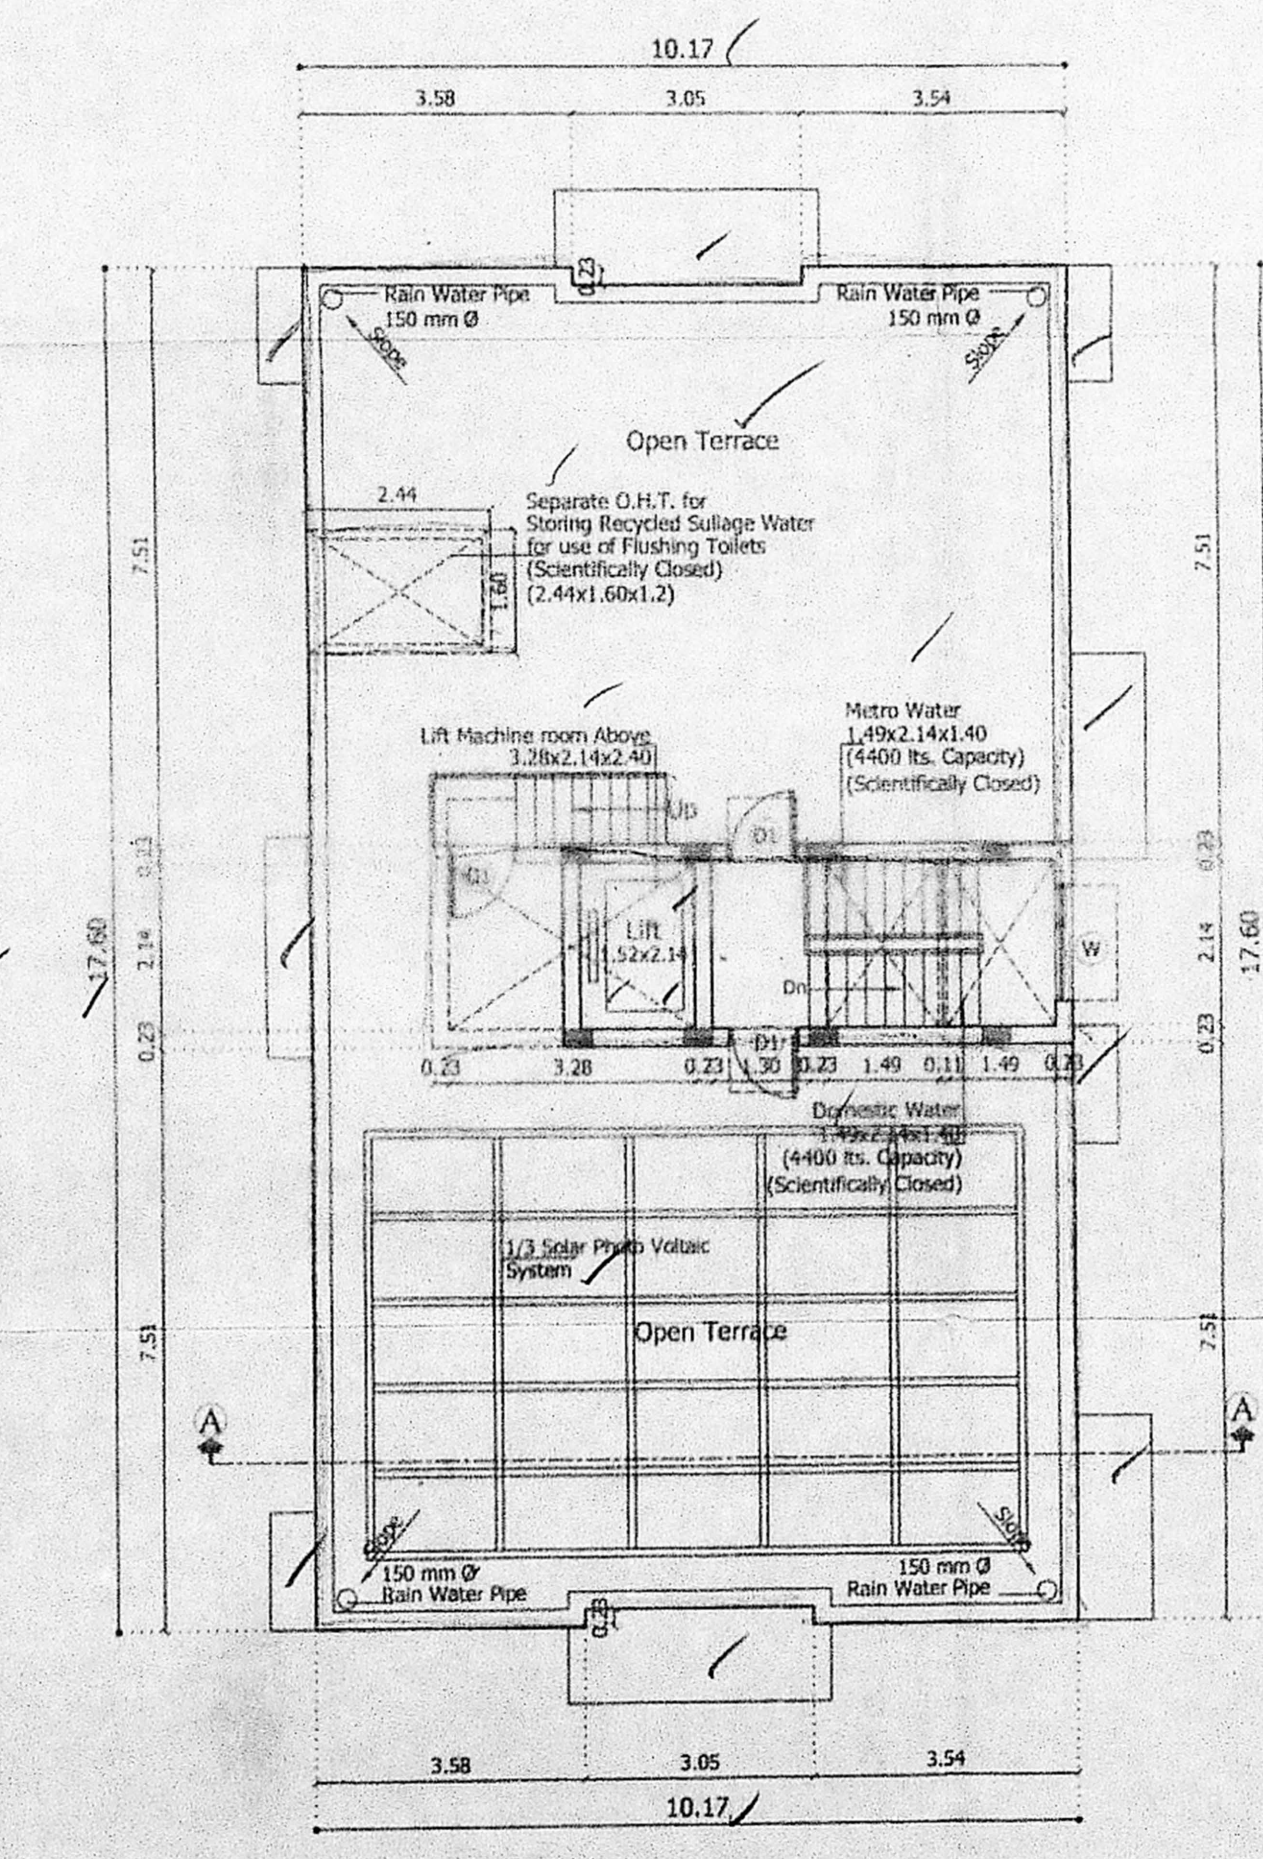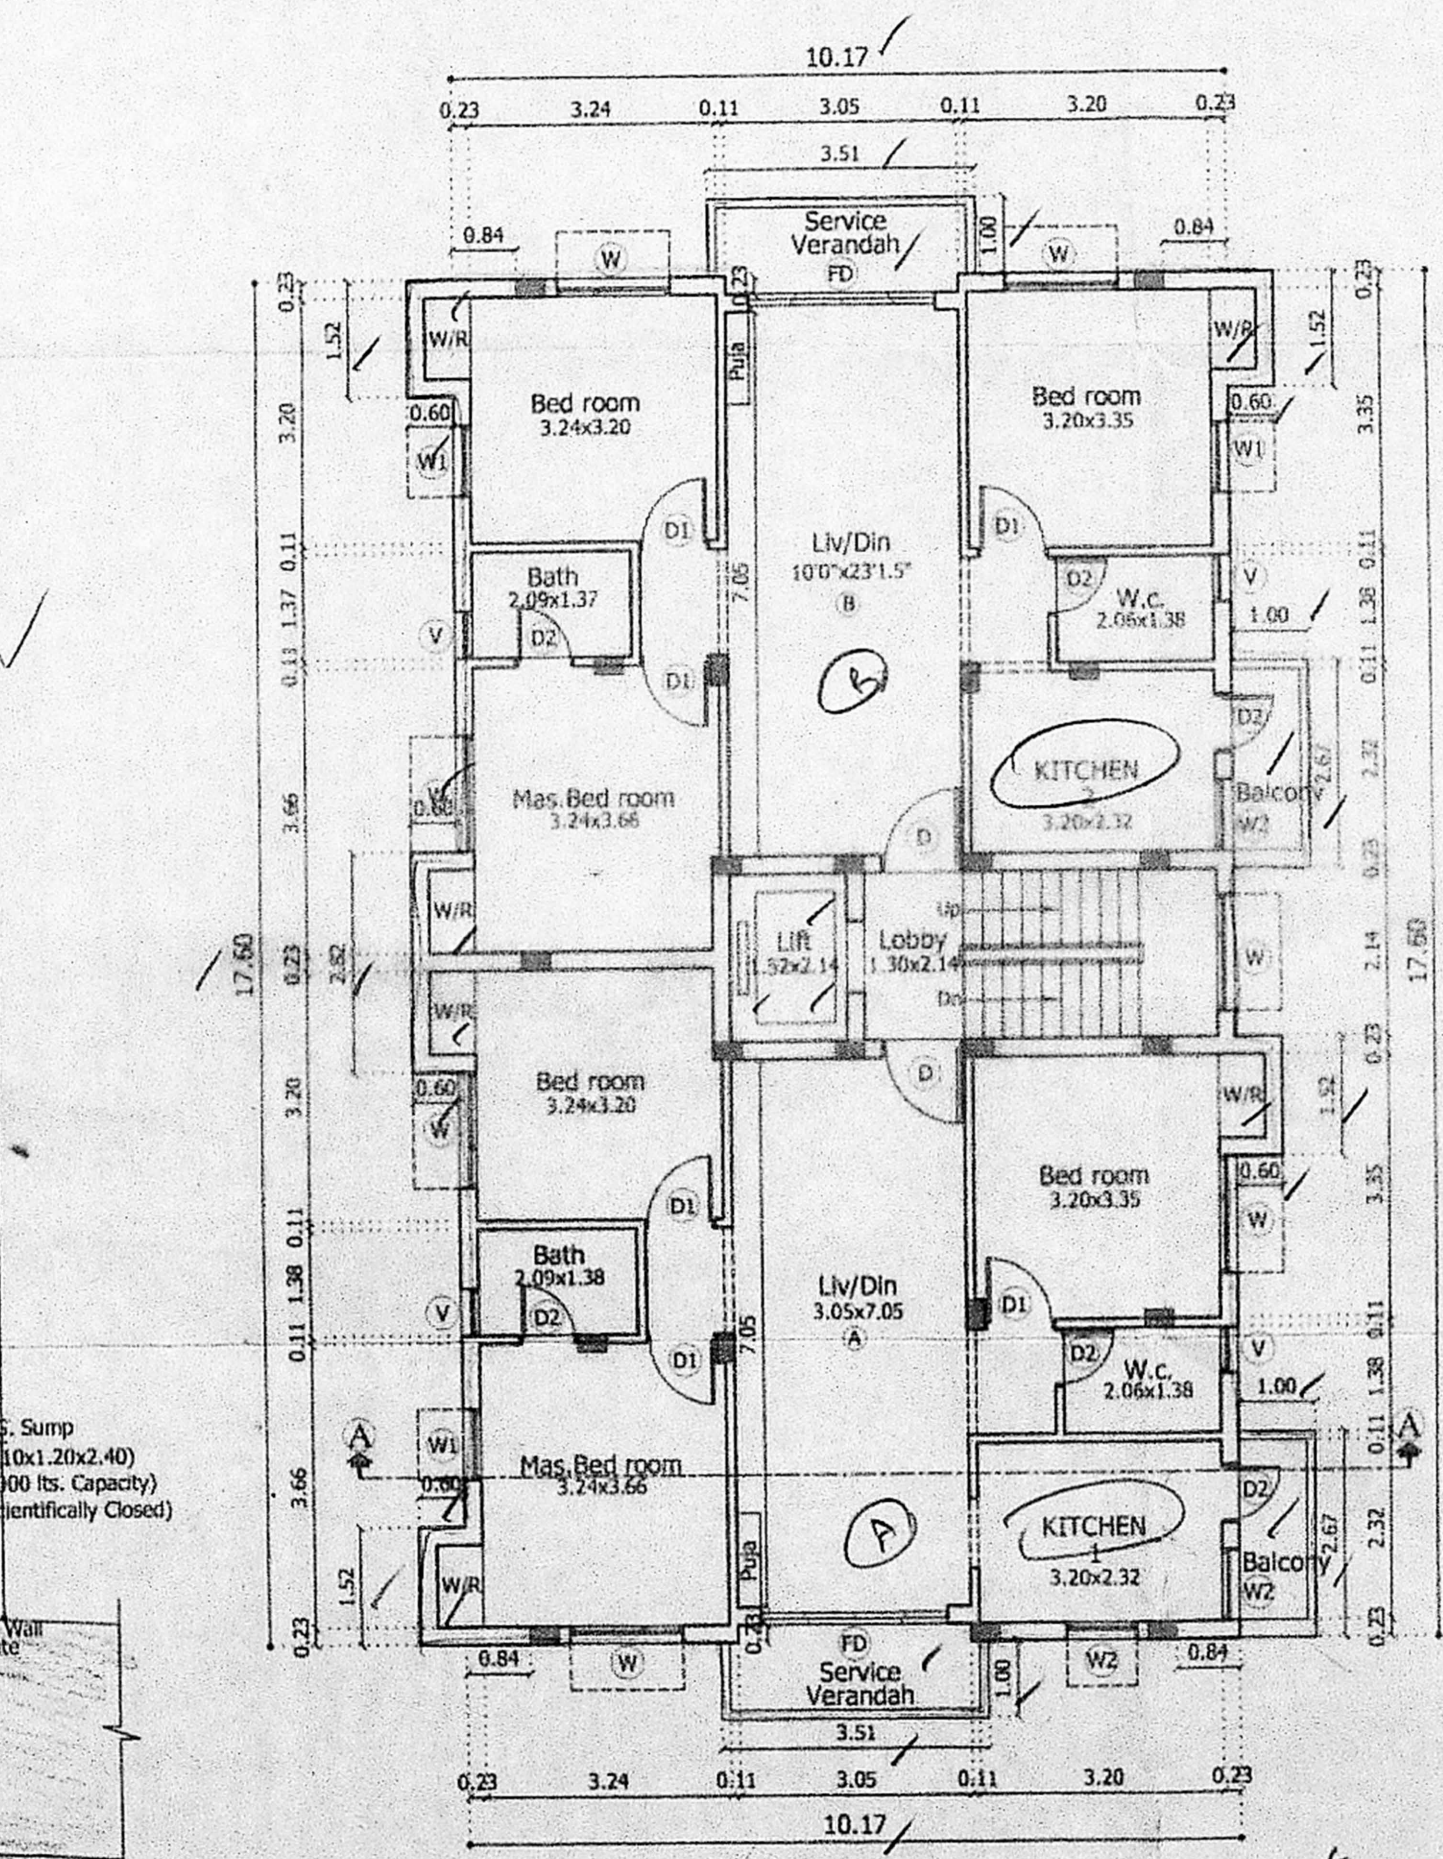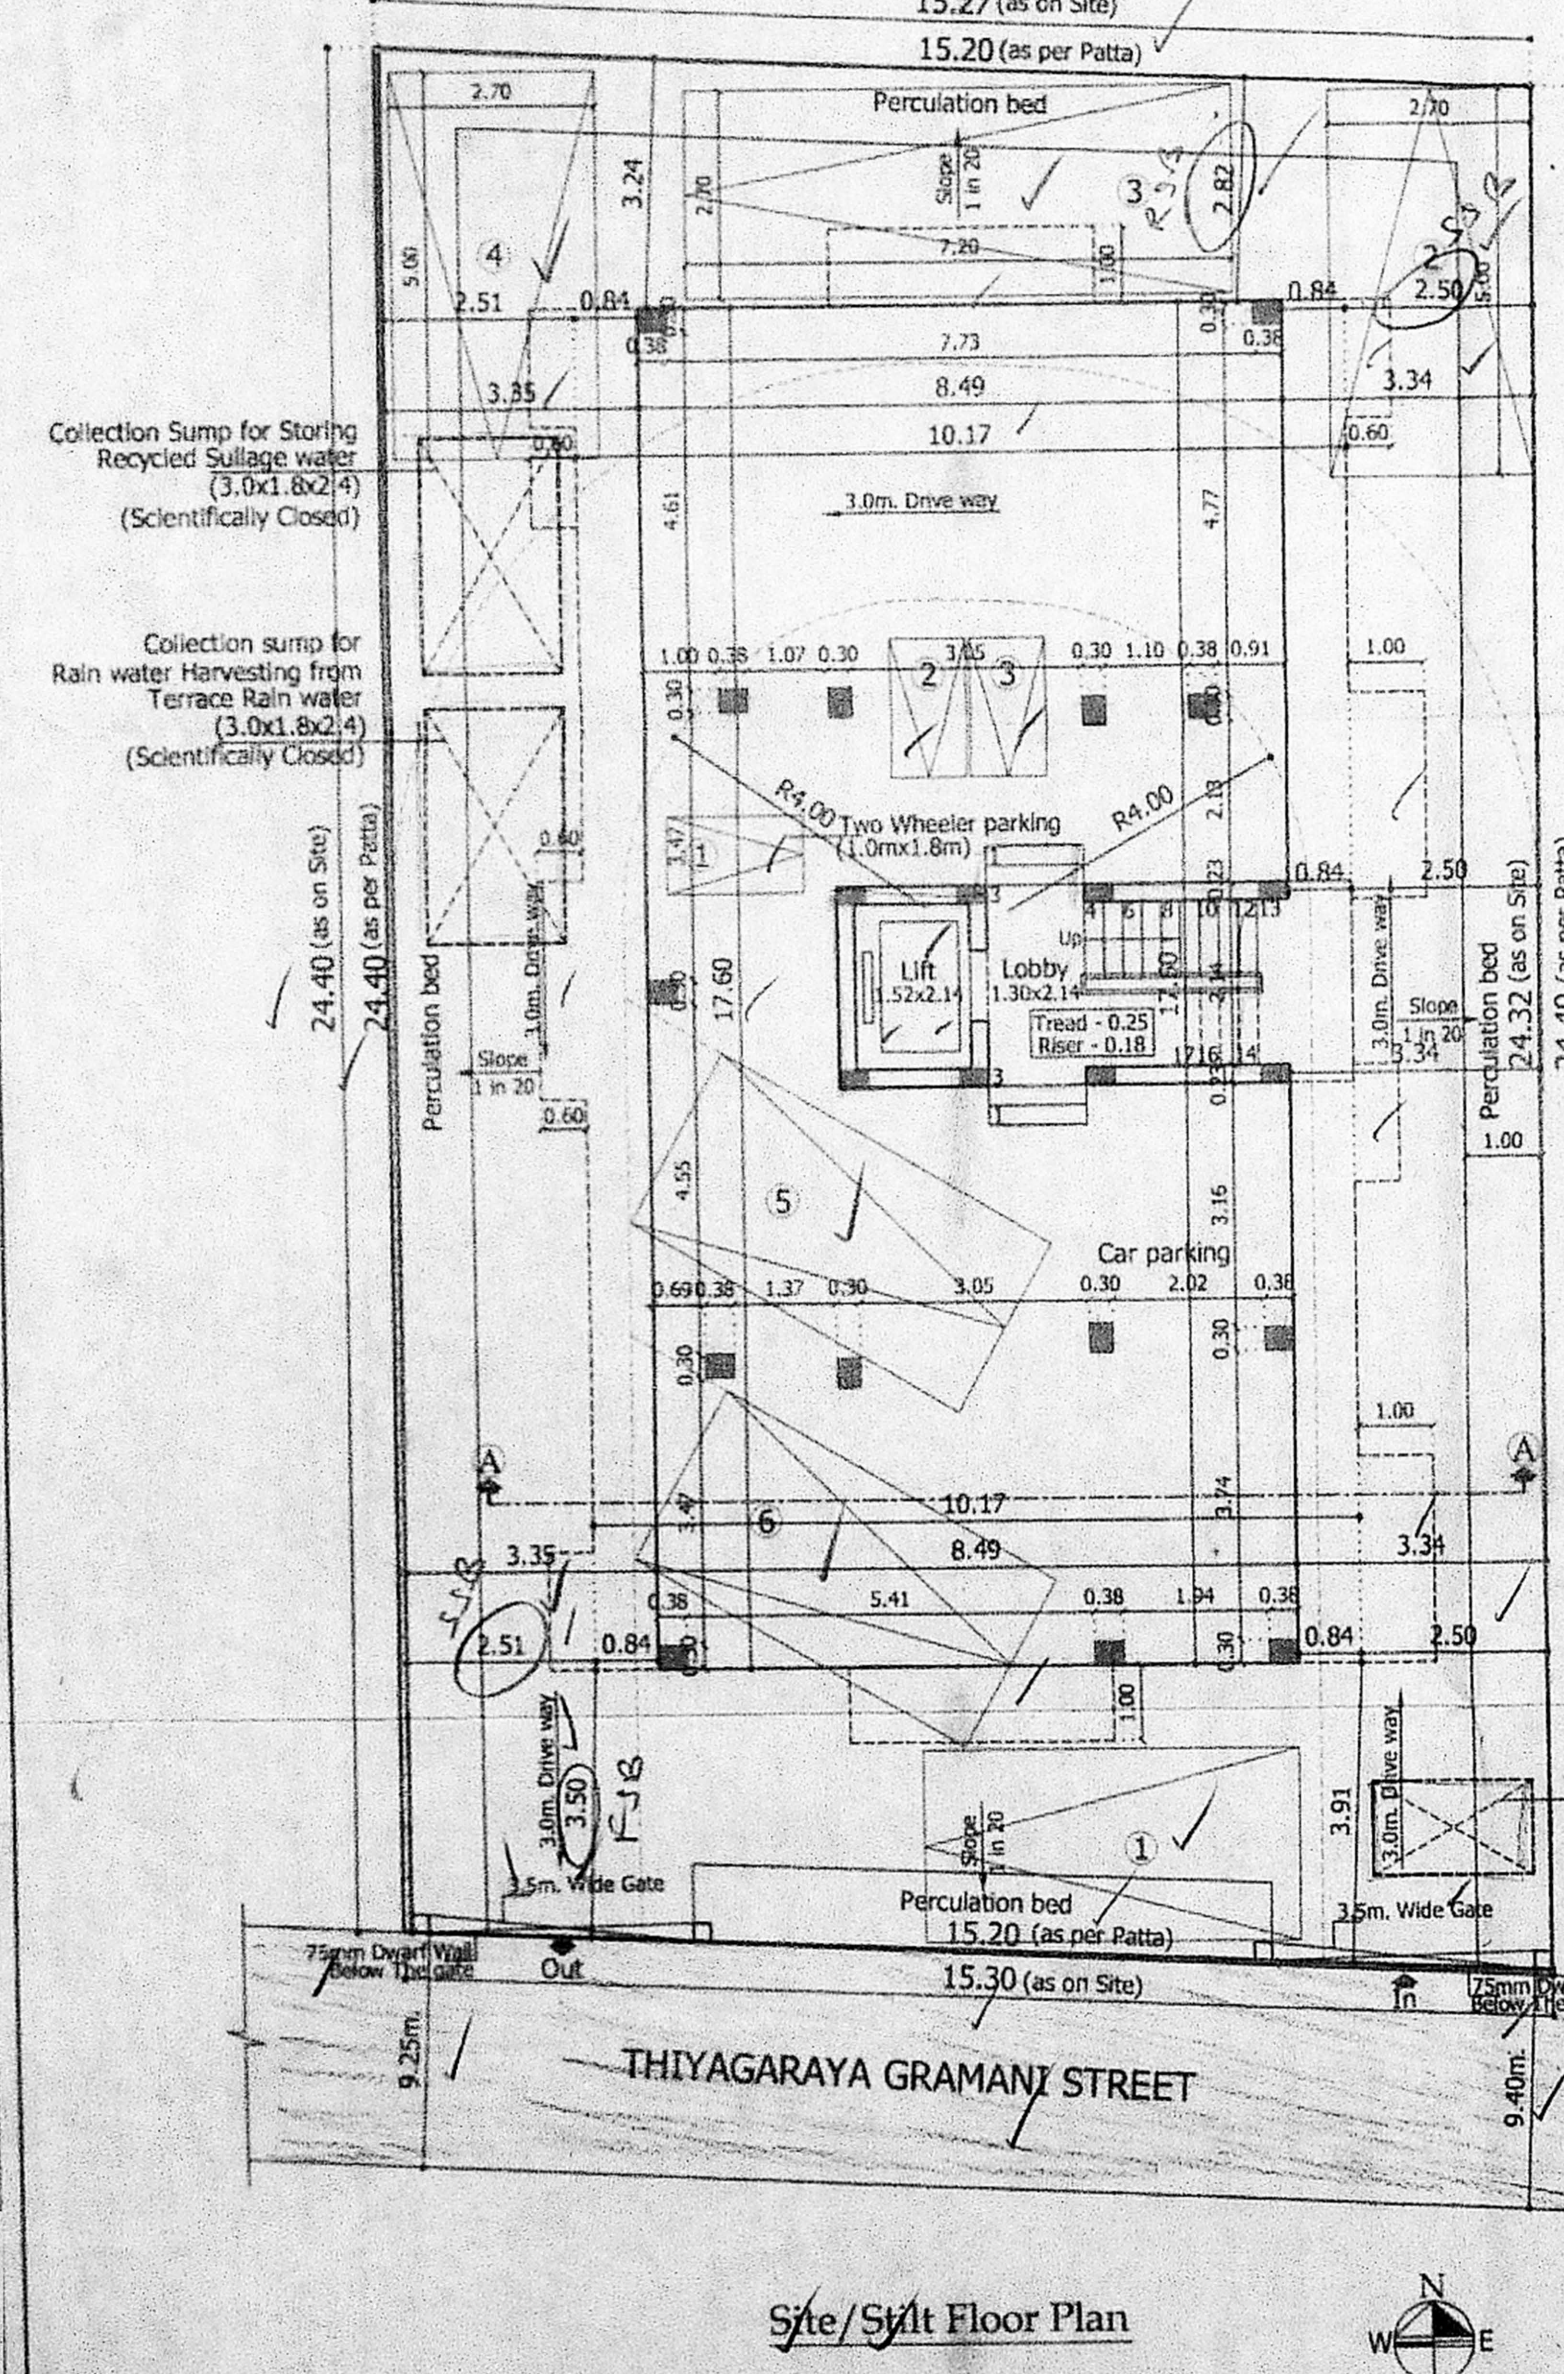

LEGEND:

PROPOSED CONSTRUCTION

BOUNDARY LINE

ROADS

JOB TITLE:
 PLAN SHOWING THE PROPOSED RESIDENTIAL APARTMENTS AT PLOT No. : 12, OLD D. No. : 25, NEW D. No. : 28, THYAGARAYA GRAMANI STREET, T.NAGAR, CHENNAI - 600 017, COMPRISED IN, T.S.No. : 6808/51, BLOCK No. : 106, T.NAGAR VILLAGE, GUINDY TALUK, GREATER CHENNAI CORPORATION, DIVISION No. : 117, ZONE - 09.

SCALE: 1:100

POWER AGENT:

LICENSED SURVEYOR:
 V. SRINIVASAN, A.M.A.
 Registered Architect, CA 196, 19755
 Licensed Surveyor-Corporation of Chennai
 P.A. No. 344
 Firm Address: 68/11, 17th Street, Anna Nagar, Chennai-600 040. Ph: 24236247

Typical Floor Plan
 (First, Second & Third Floor)

2017/12/12
 2017/12/12