
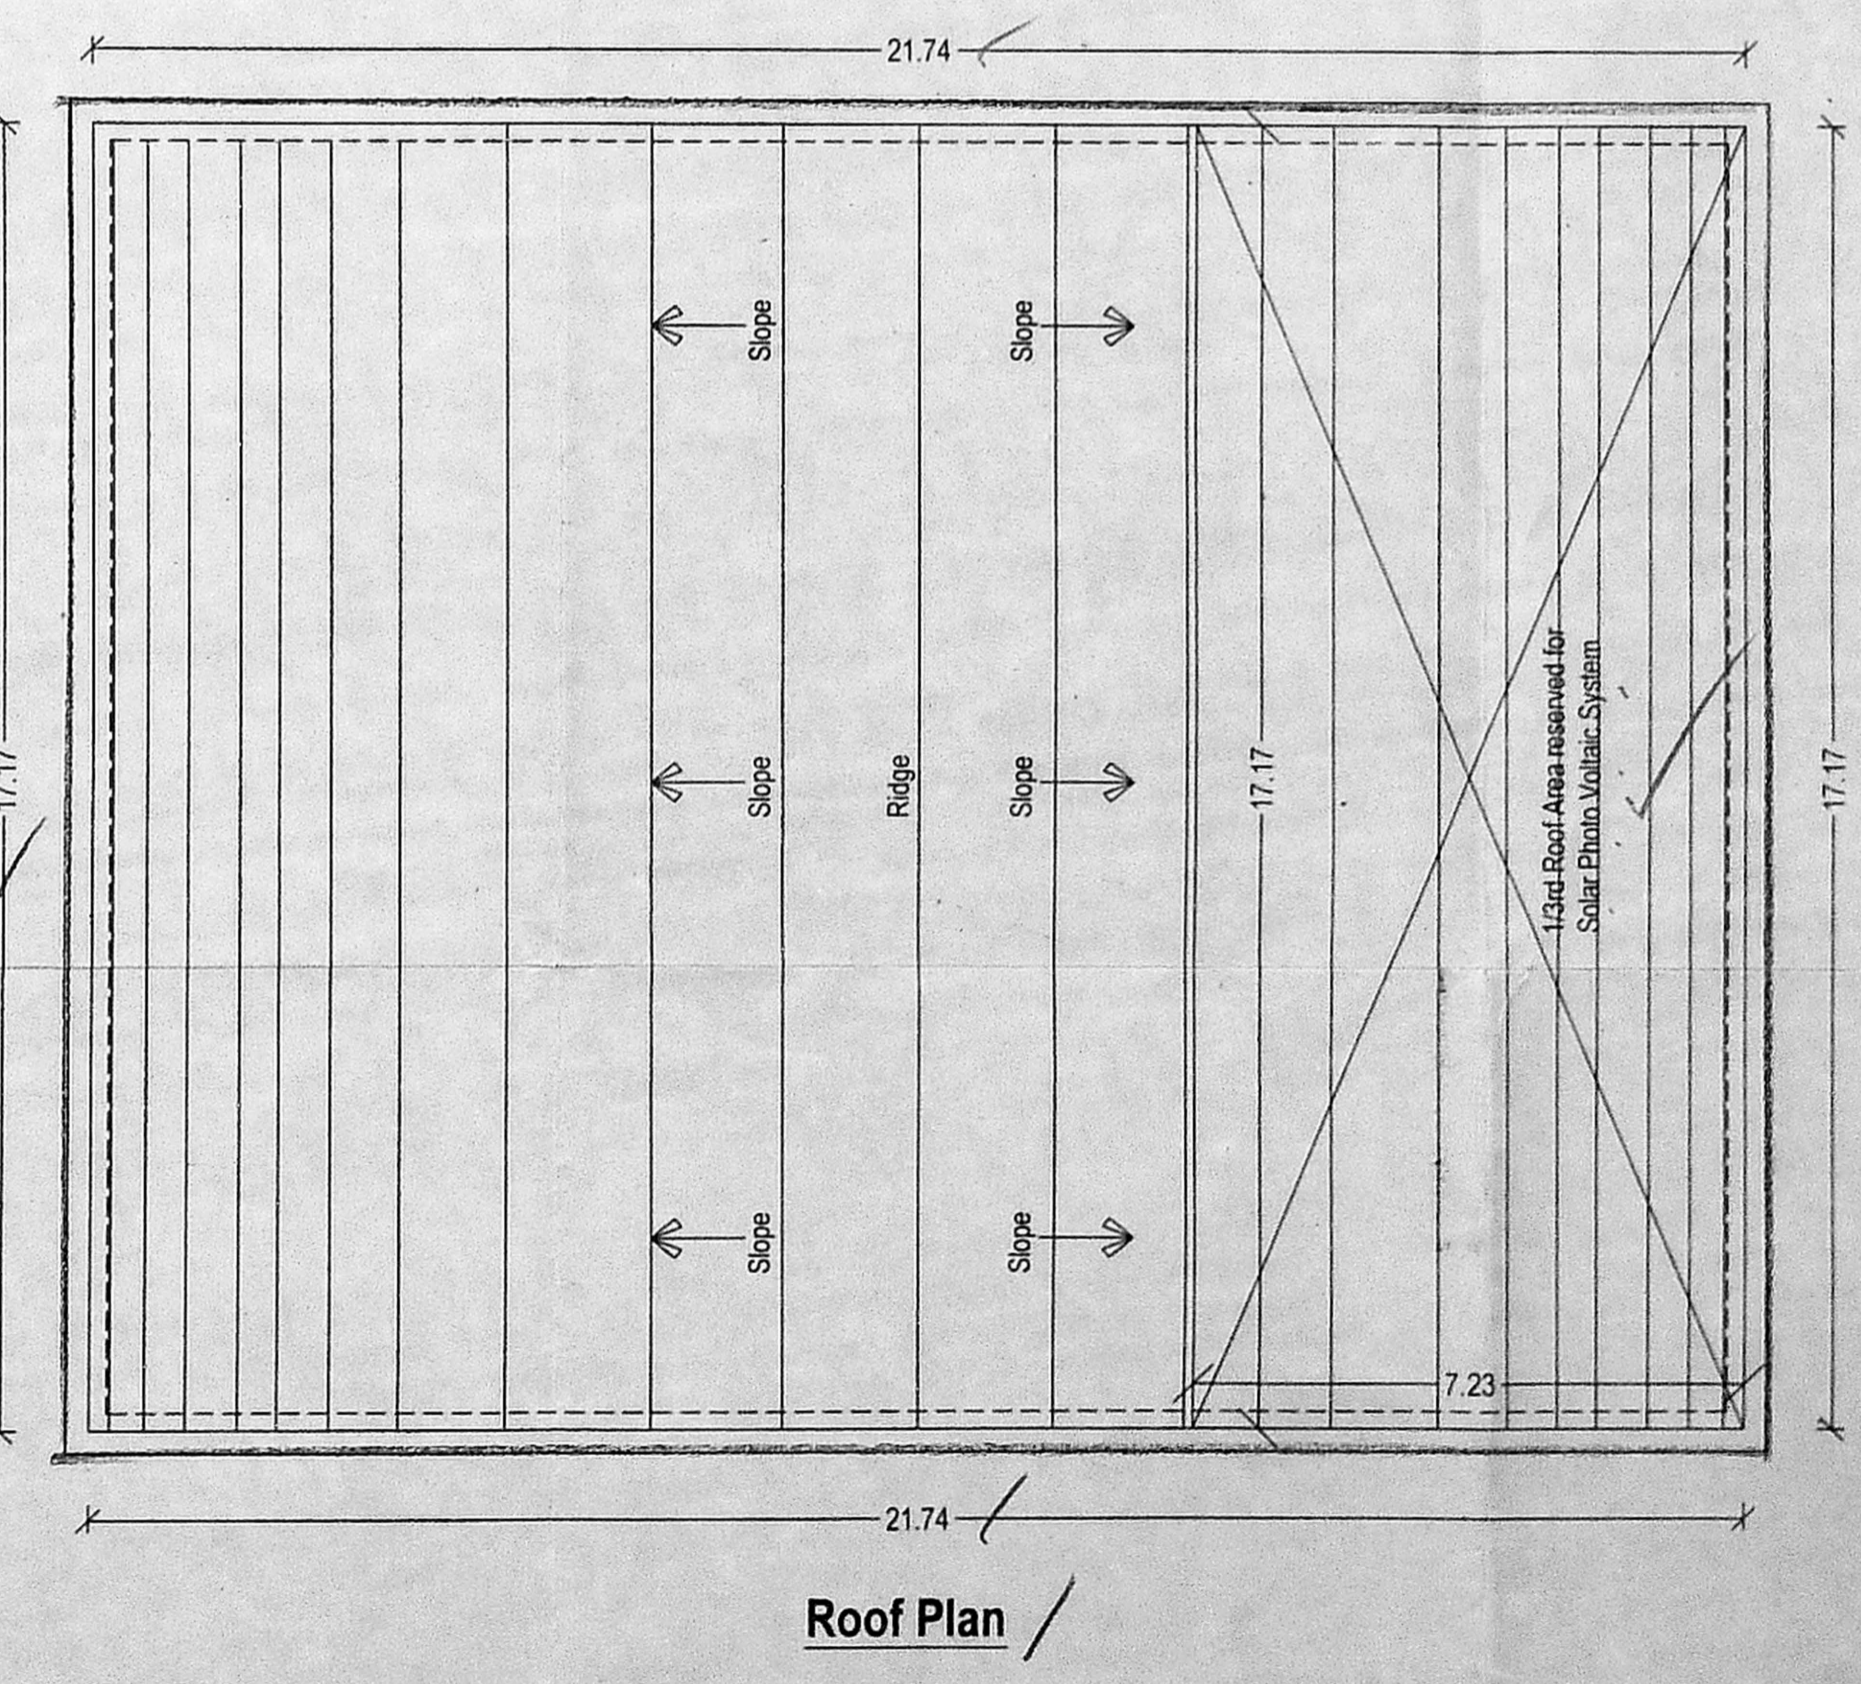
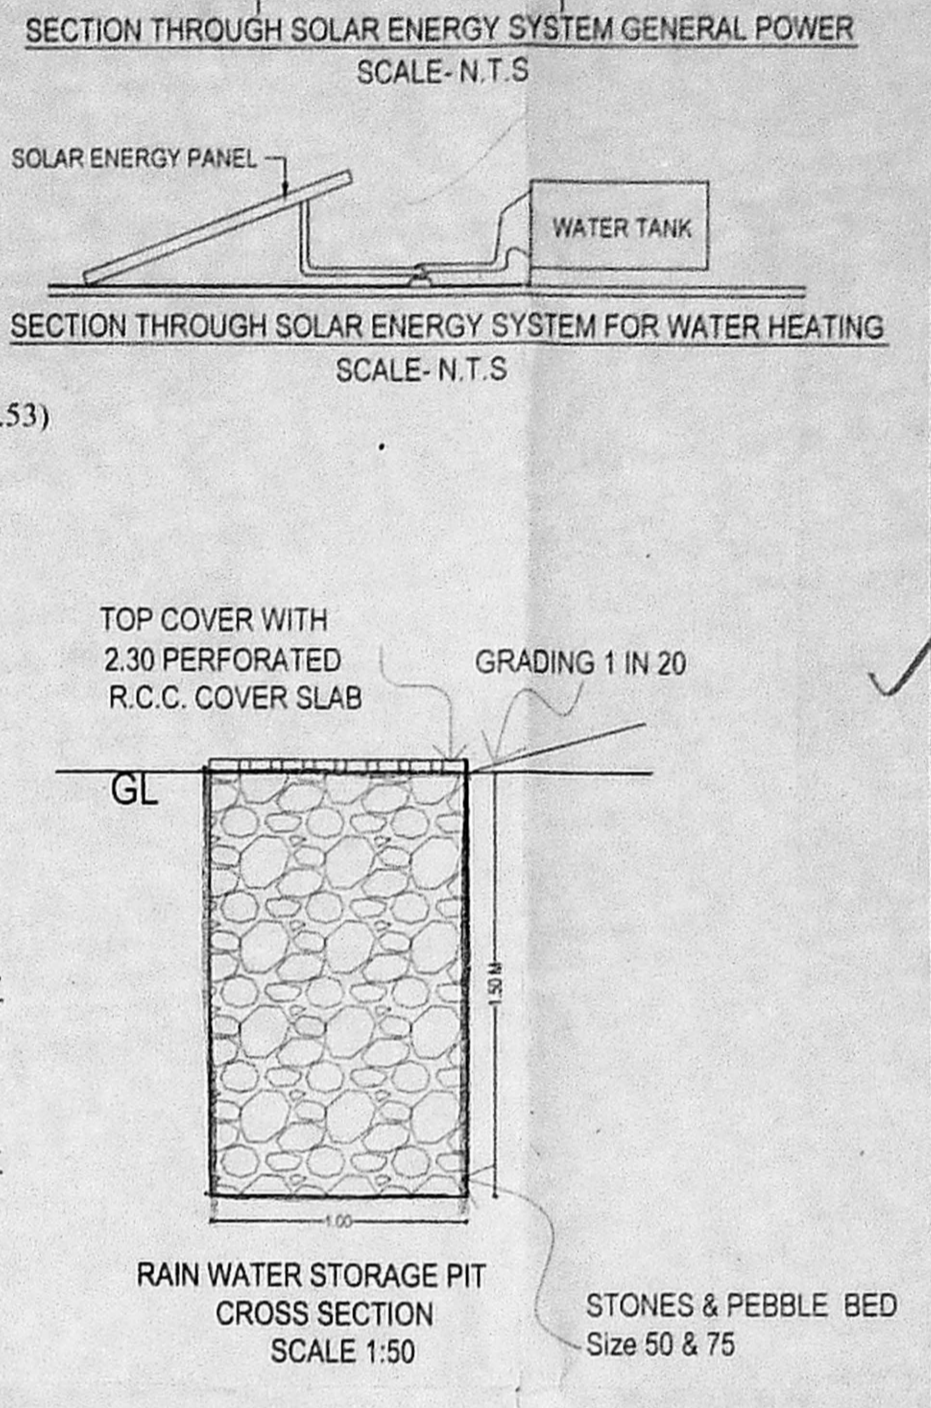
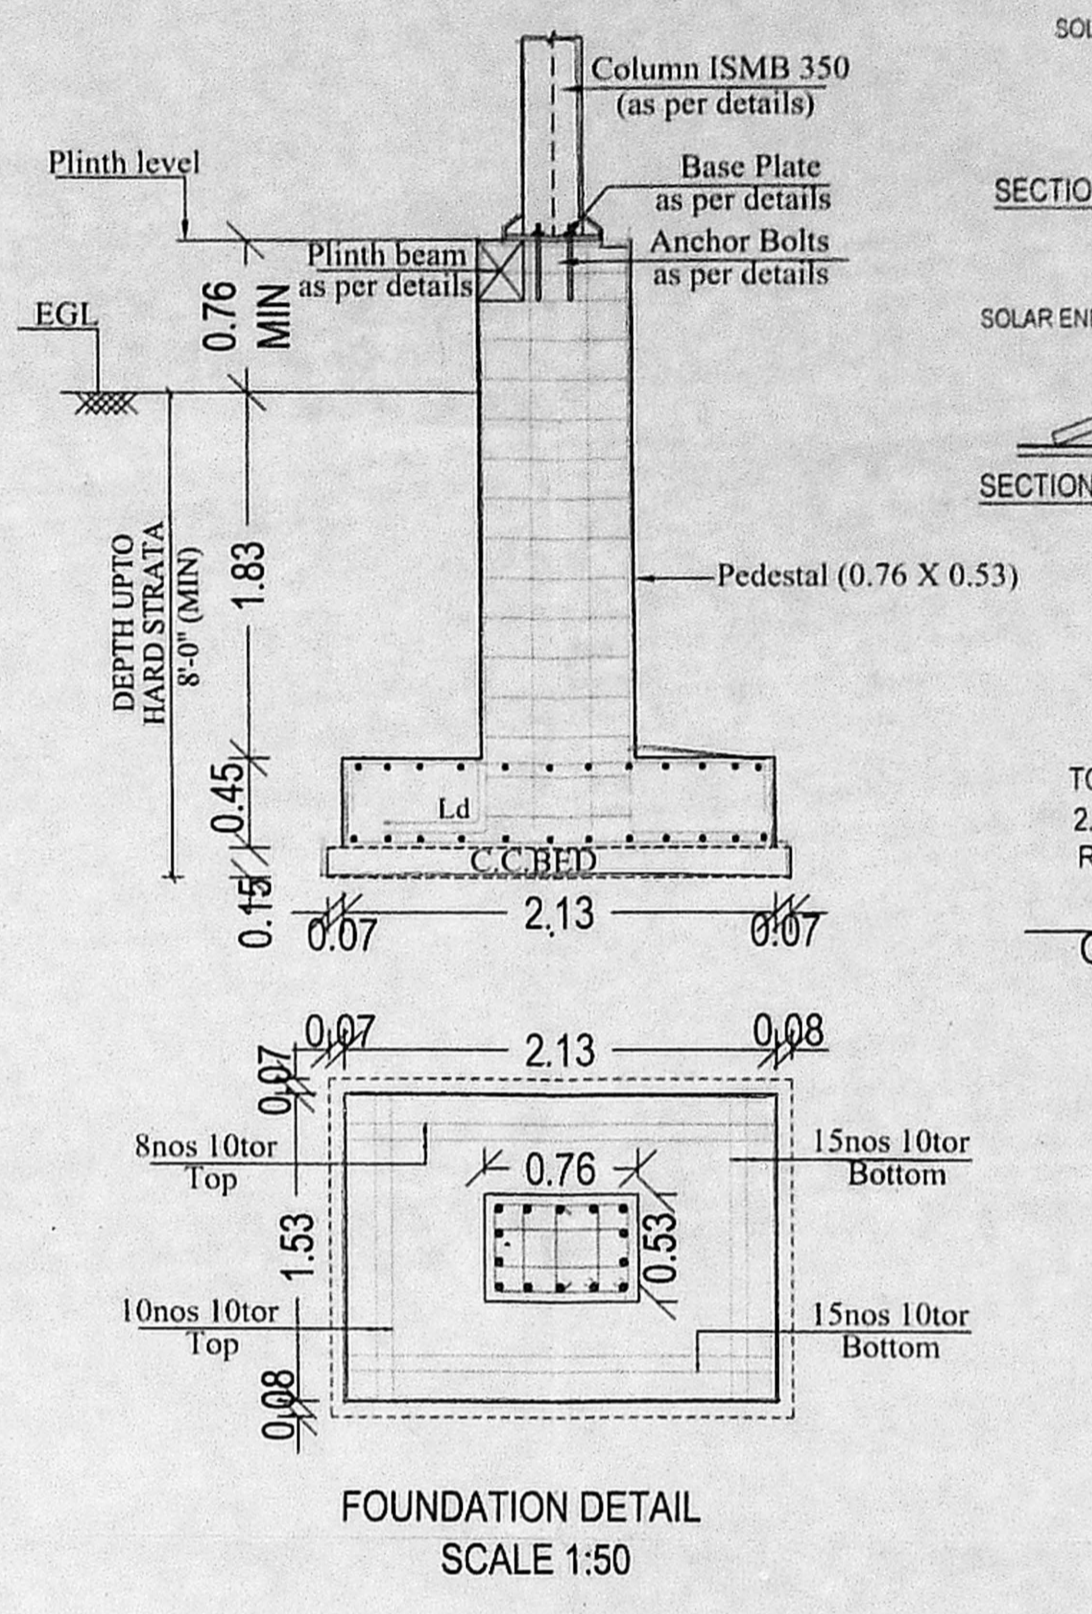
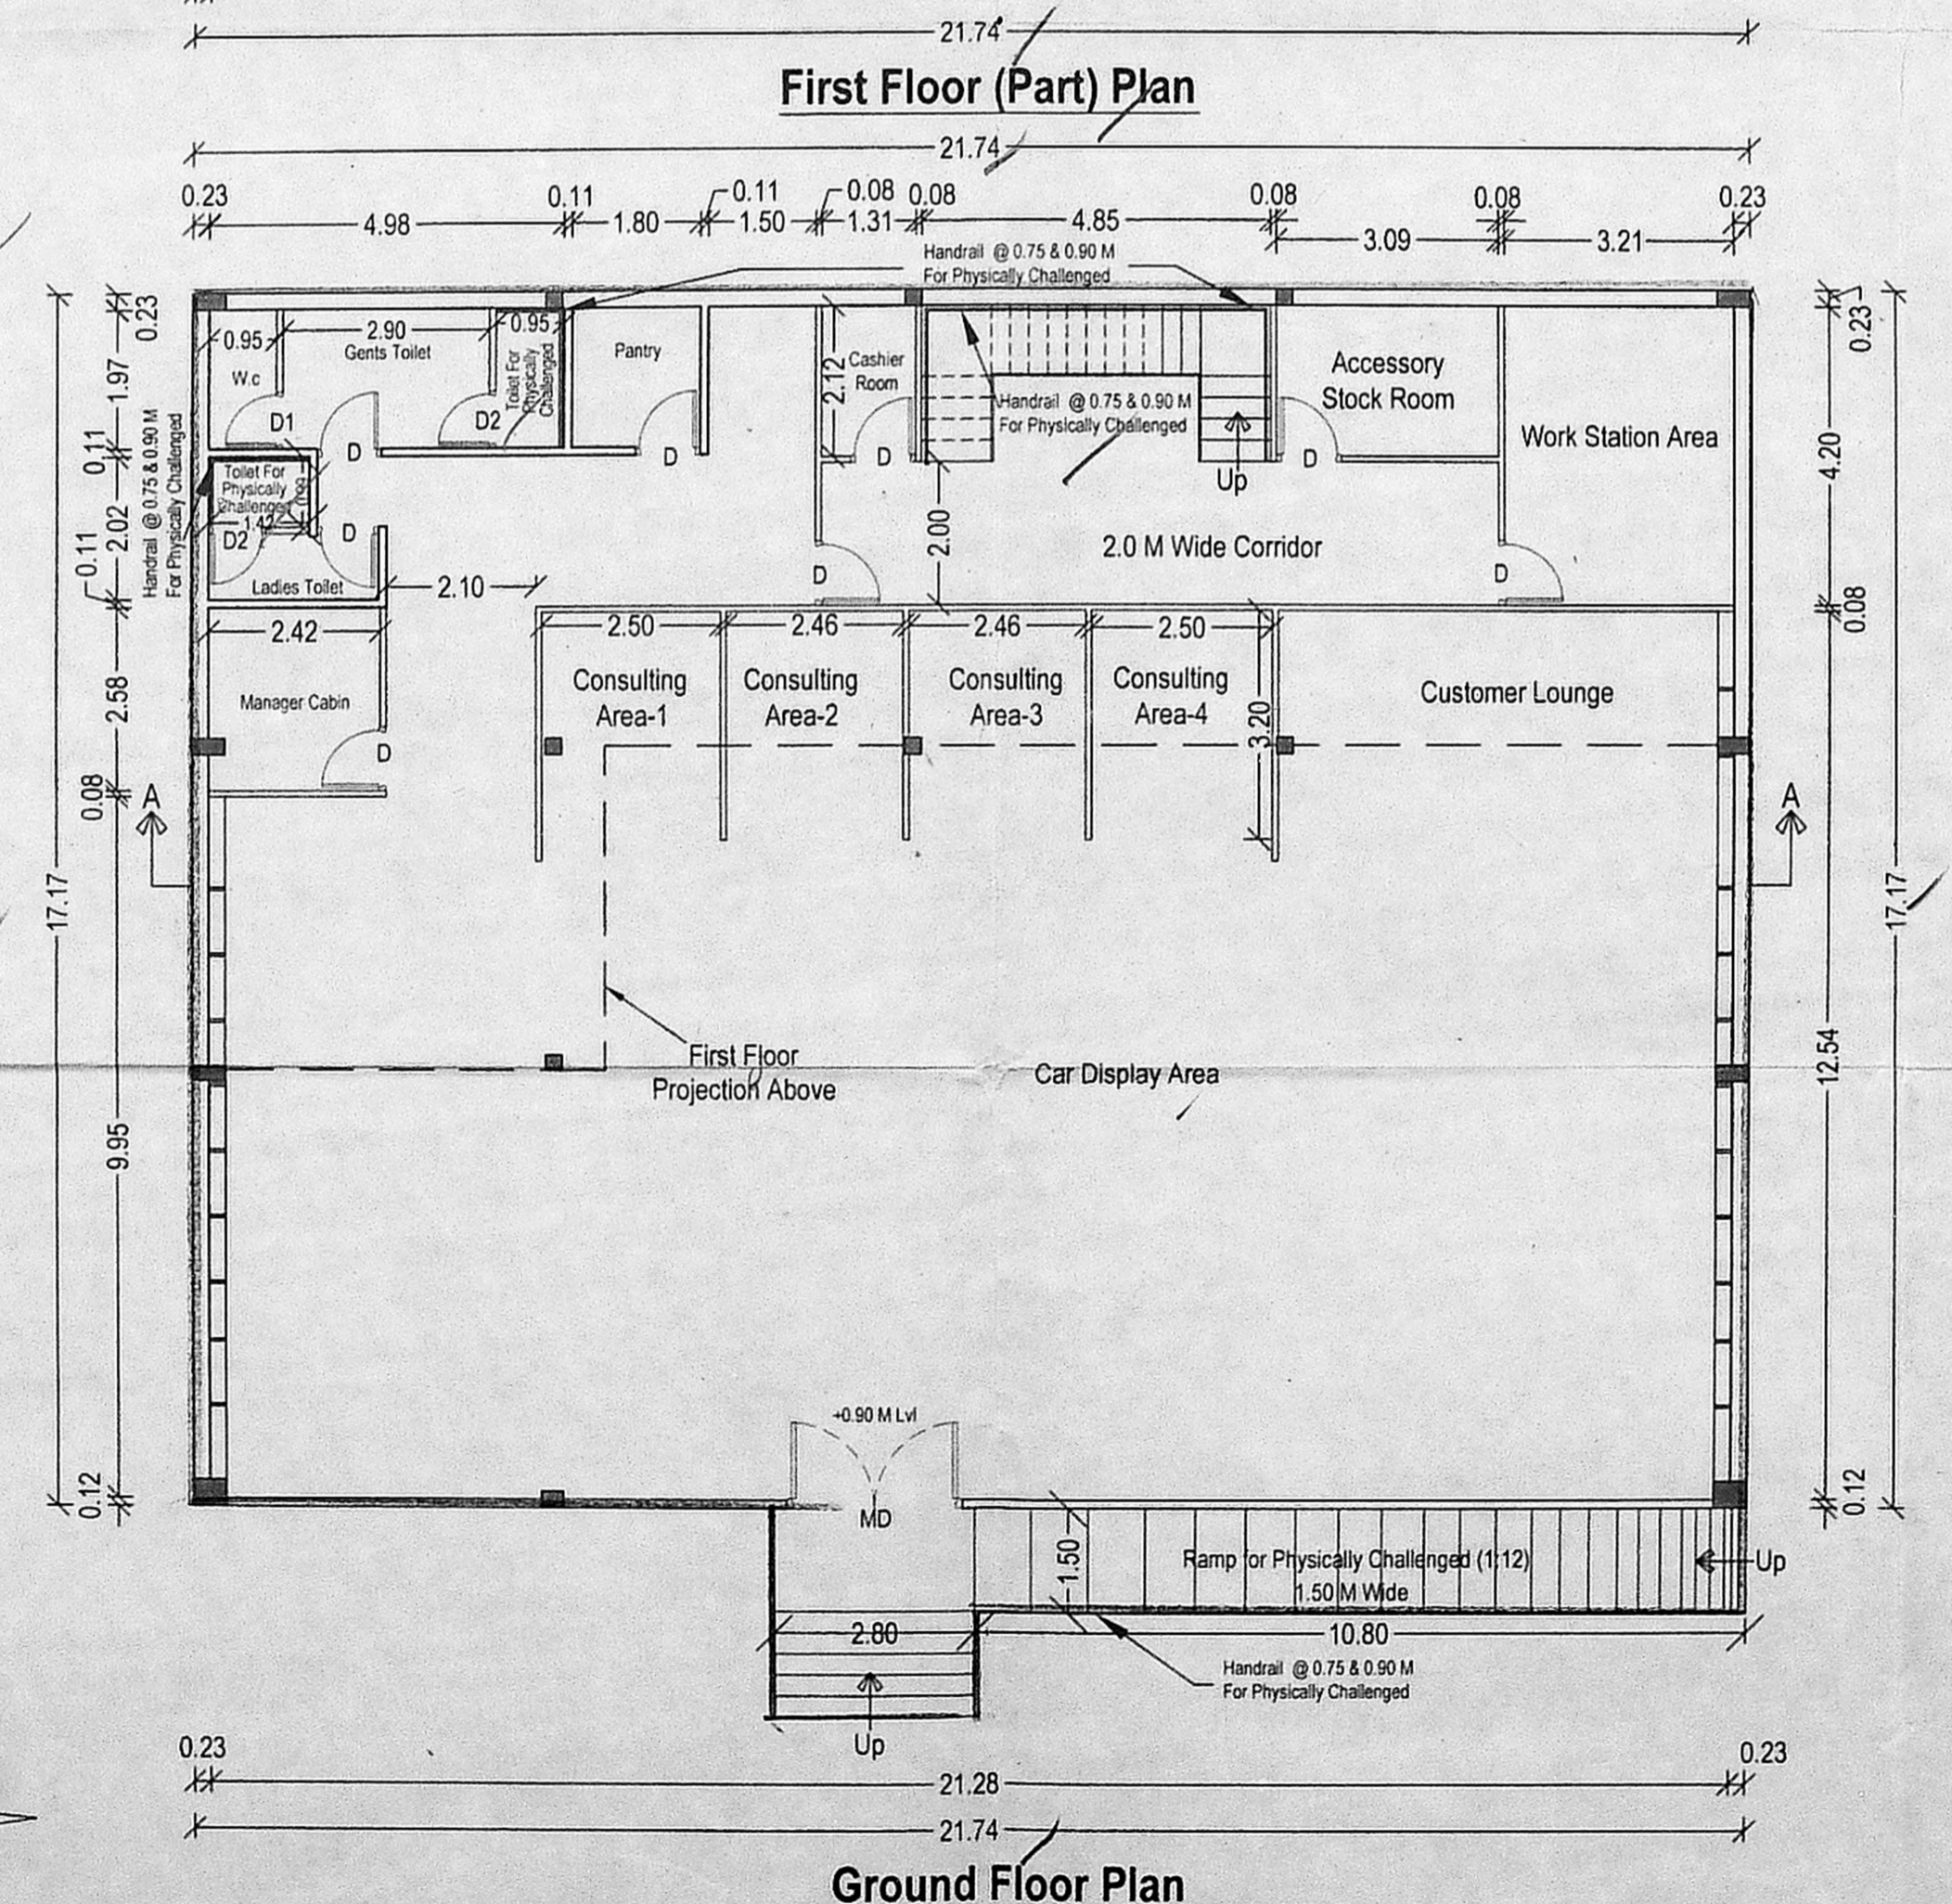
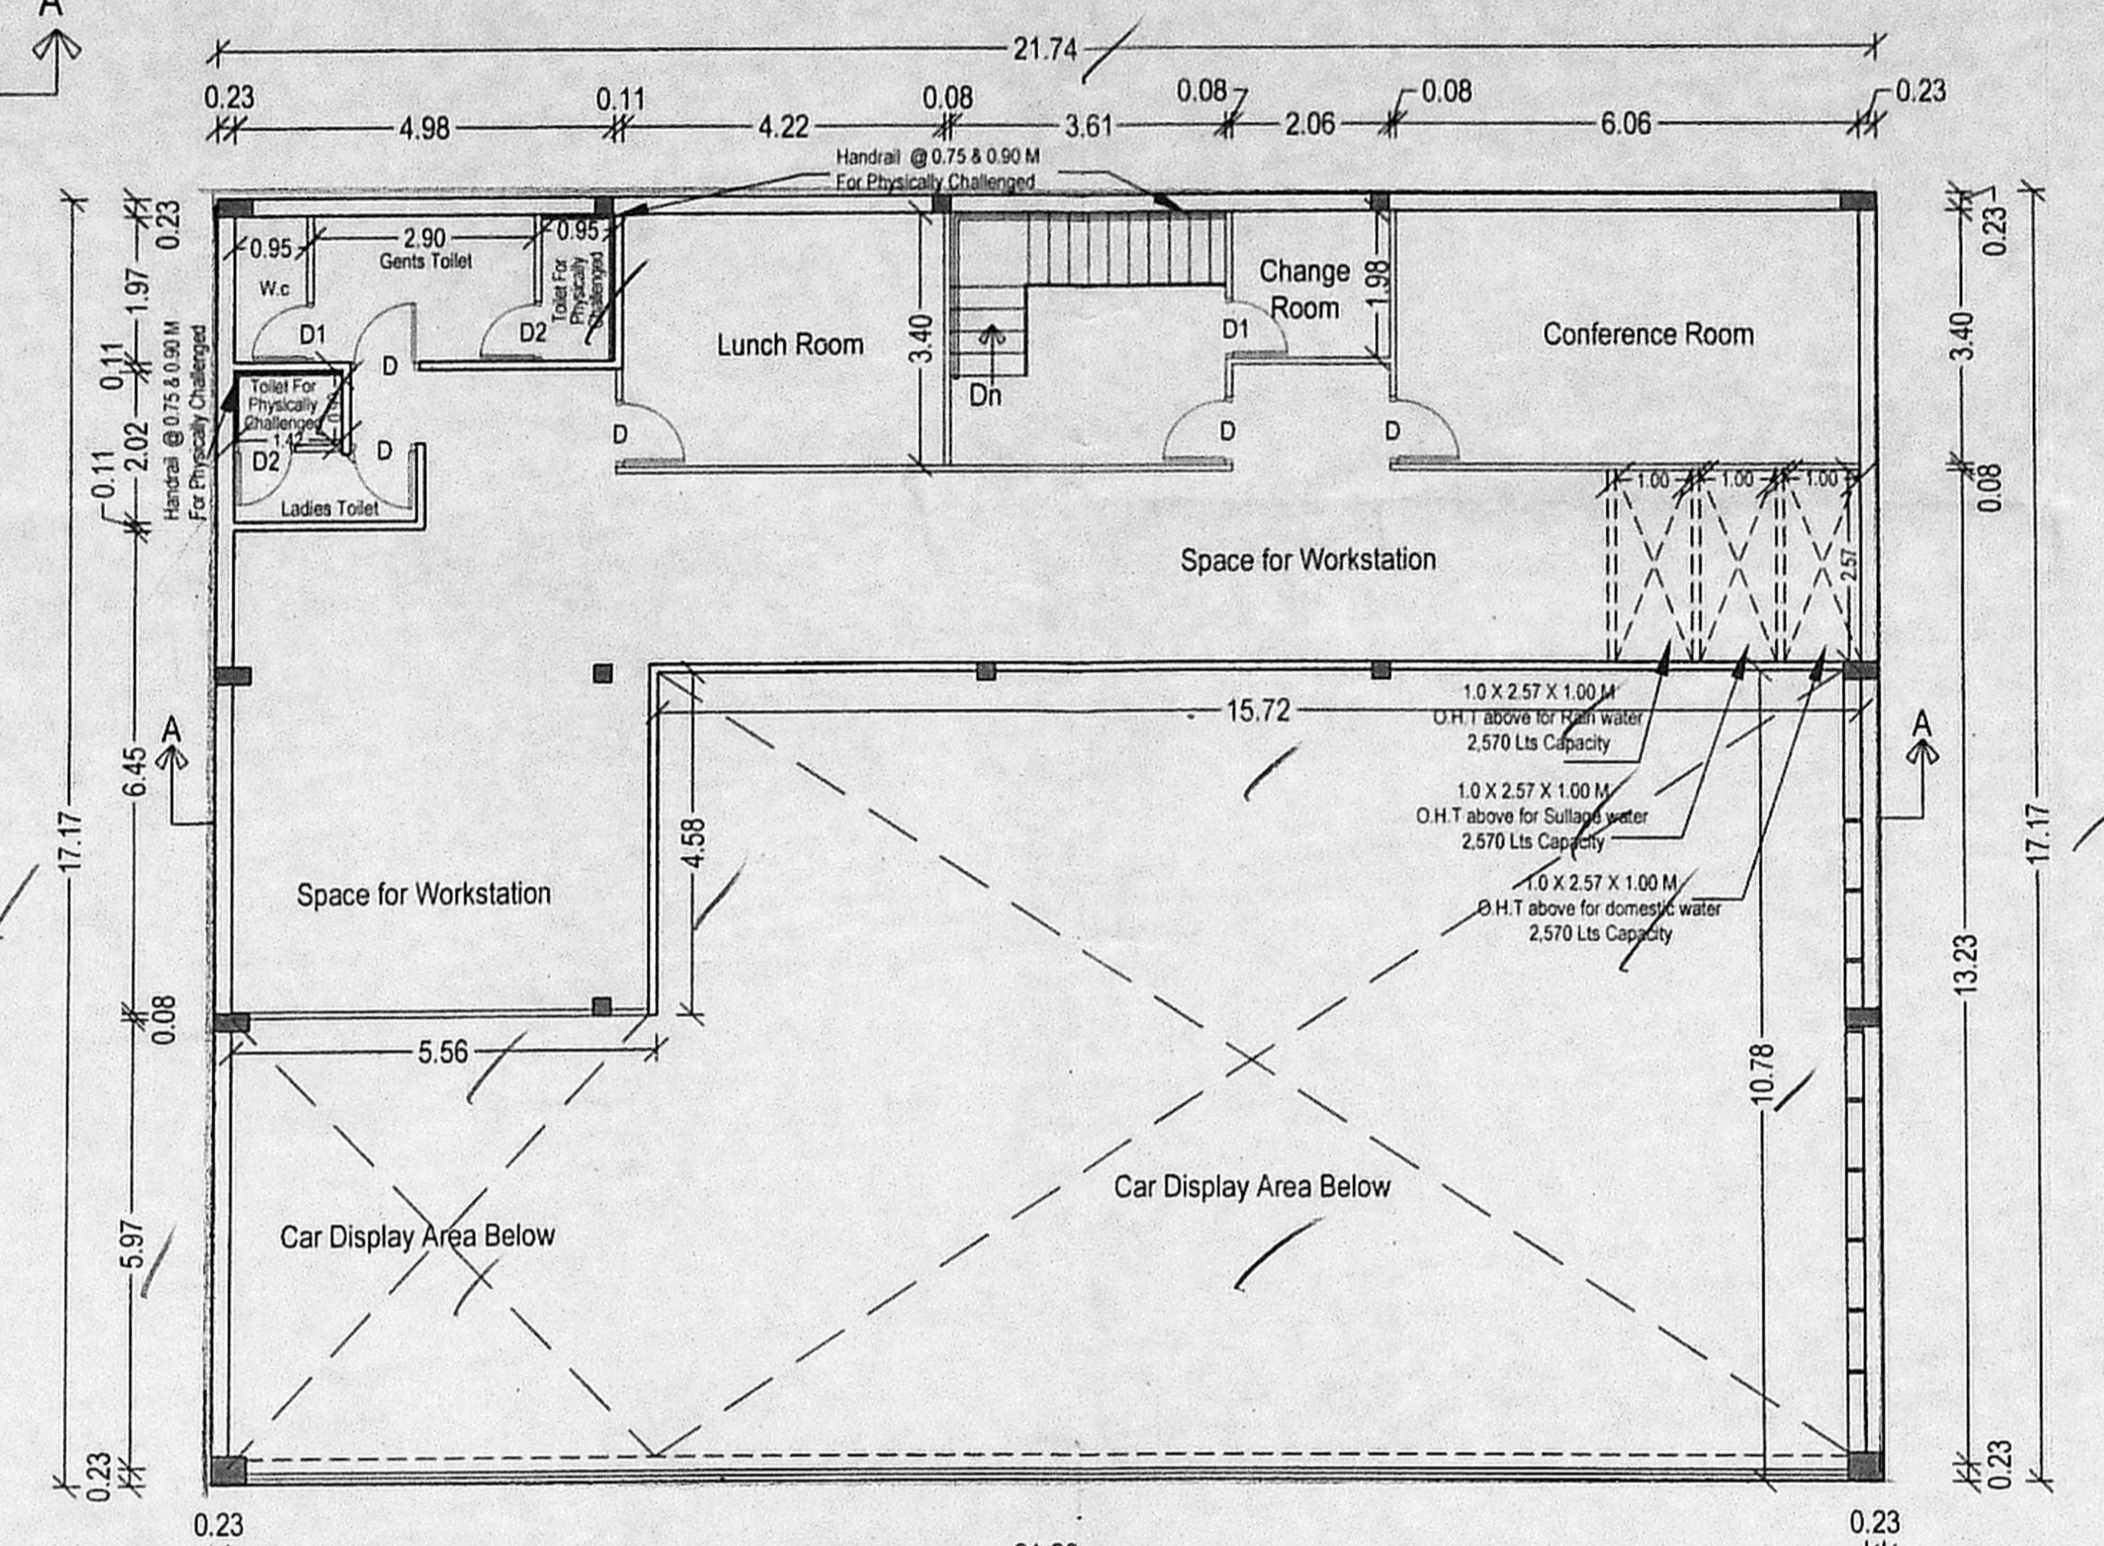


**அனுமதிப் படி**  
 திரு. ச. சிவசுப்பிரமணியன்  
 28/12/18

சுருதிய வரைபடம்  
 28/12/18

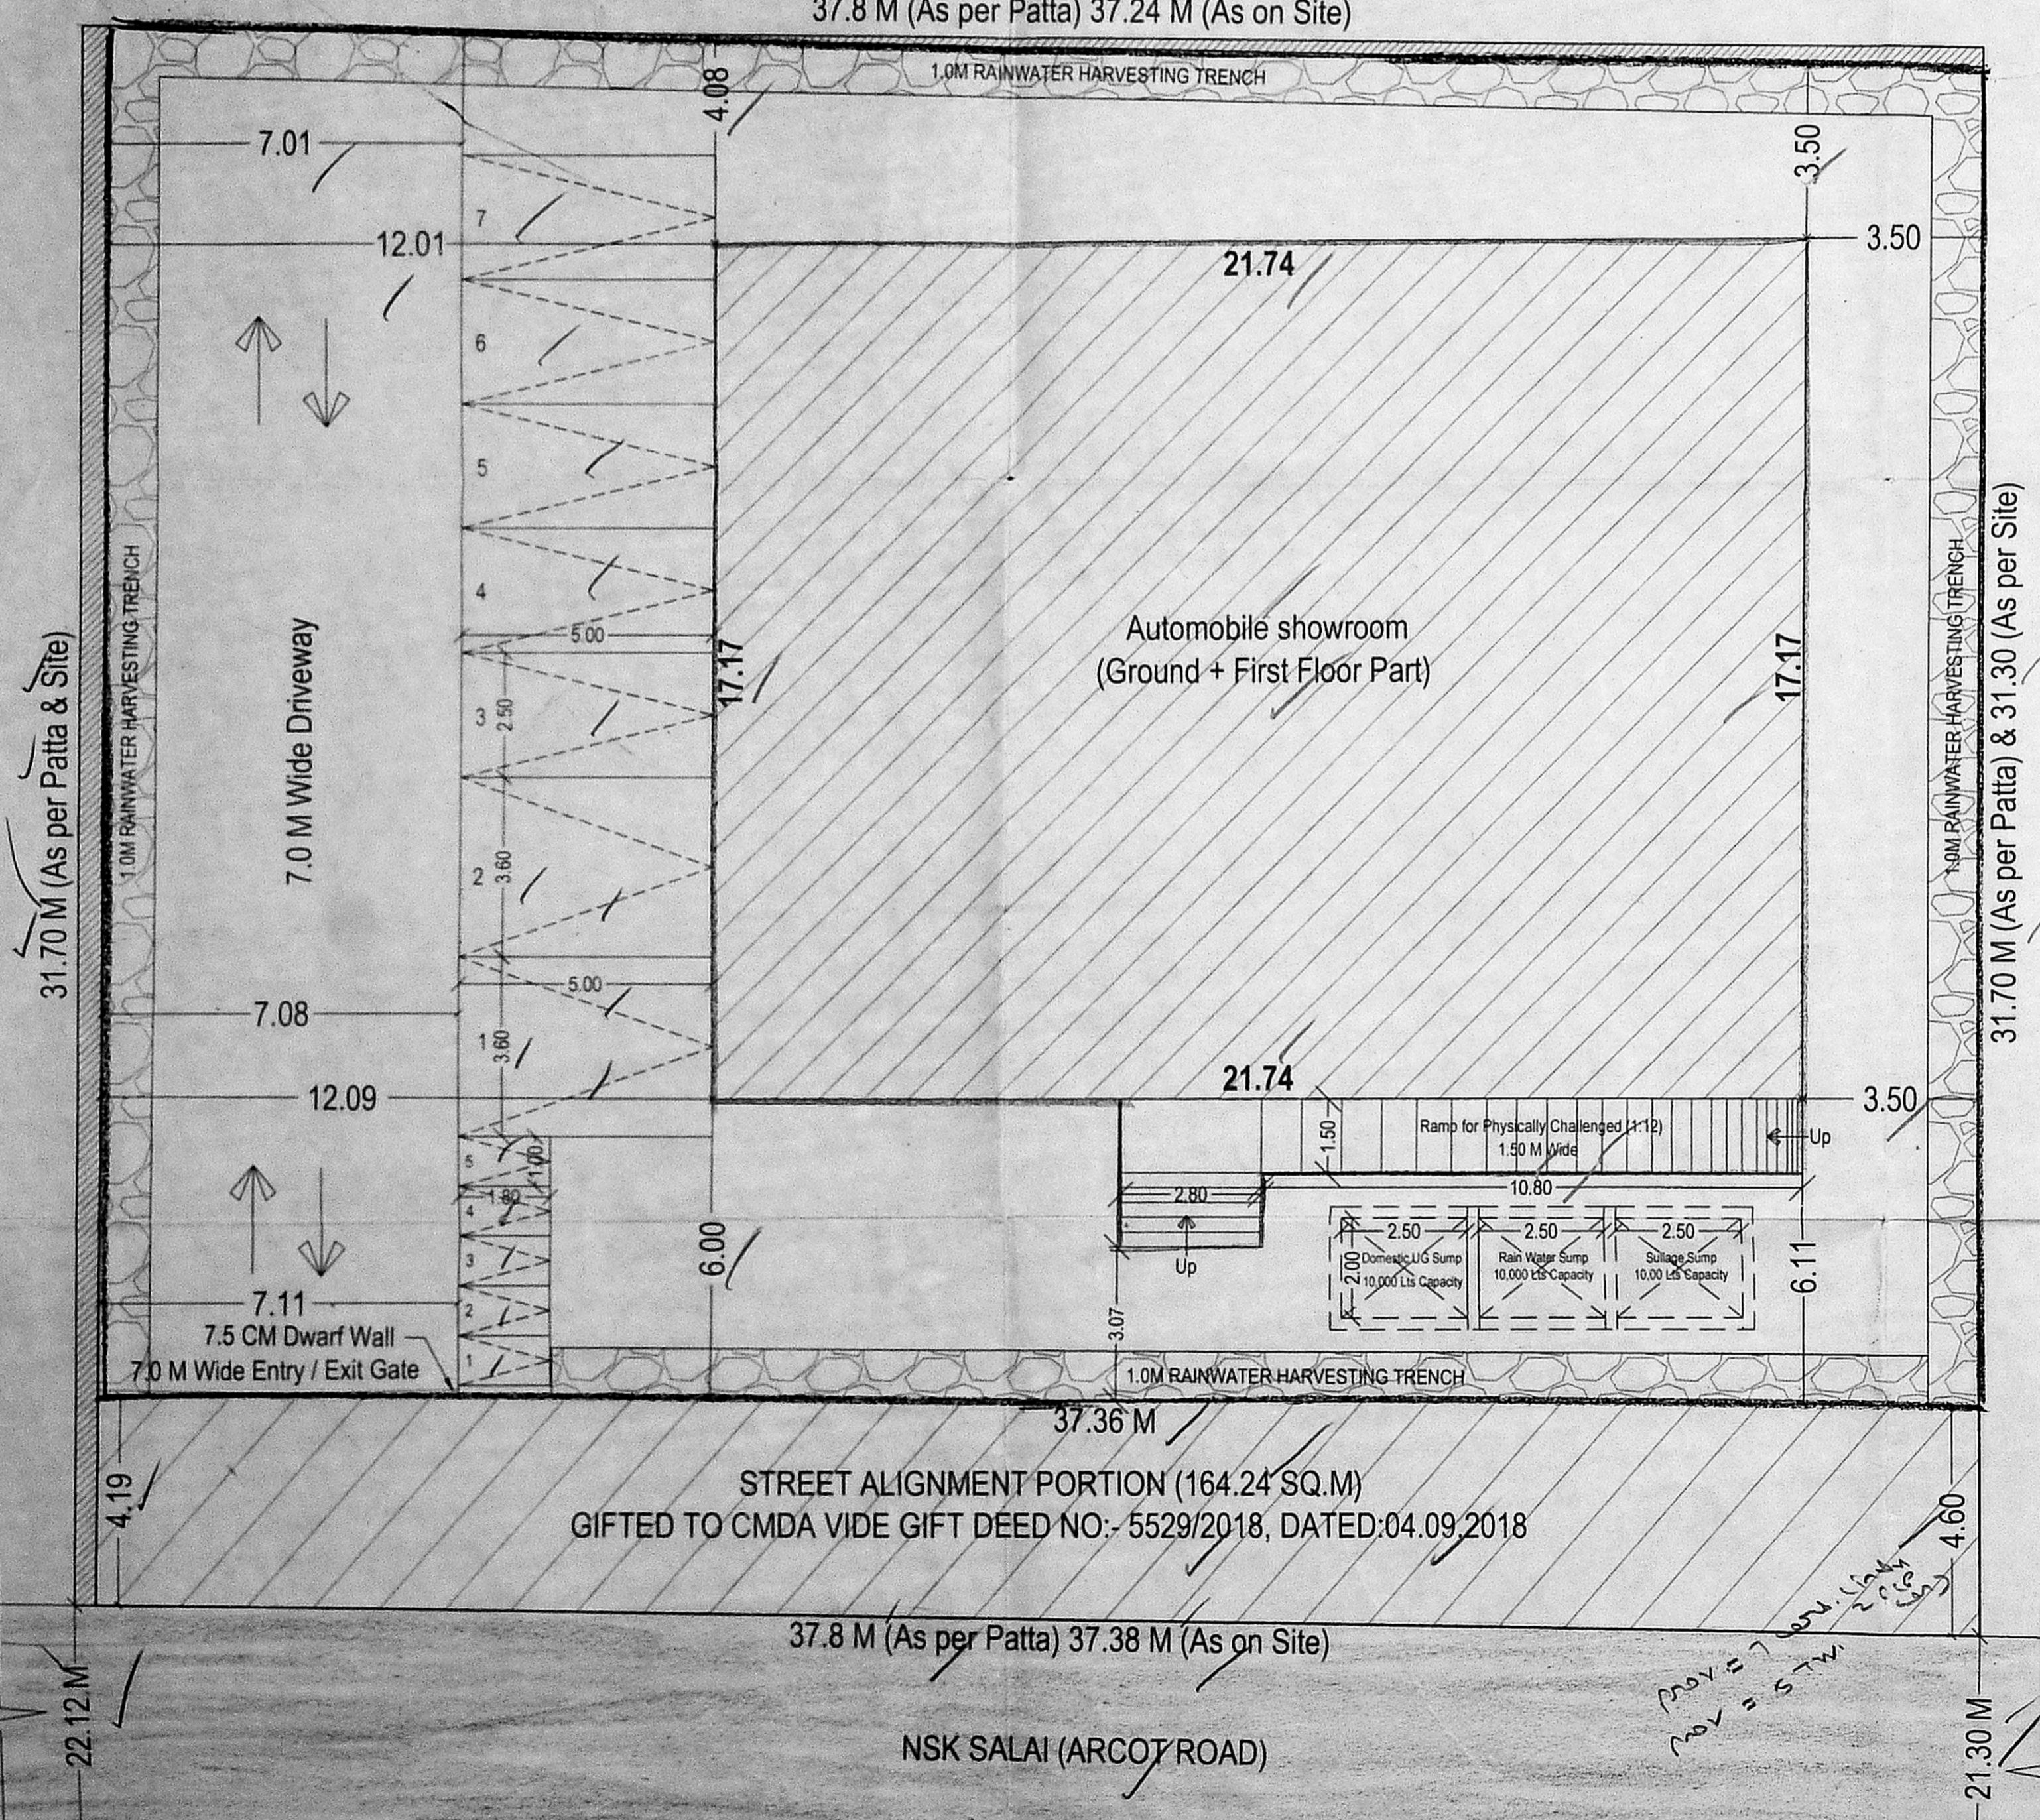

**PLAN SHOWING THE PROPOSED AUTOMOBILE SHOWROOM (GROUND + FIRST FLOOR PART) AT DOOR NO:- 93, 93/1 & 93/2, N.S.K SALAI (ARCOT ROAD), VIRUGAMBAKKAM, CHENNAI - 600 092.**

COMPRISED IN OLD S.NO:- 170/1, 170/2 PT & 171/2 PT, T.S.NO:- 107/4, OF BLOCK NO:- 20, VIRUGAMBAKKAM VILLAGE, DIVISION NO:- 128, ZONE - XI OF GREATER CHENNAI CORPORATION

SITE EXTENT:-  
 As per Document - 1219.34 Sq.M  
 As per Patta - 1219.0 Sq.M  
 As per Site - 1196.02 Sq.M (Least)

AREA STATEMENT (IN Sq.M)	
Floor	F.S.I Area
Ground	396.98
First (Part)	176.59
Total	573.57
F.S.I Area - 573.57 / 1196.02 = 0.48	

SCHEDULE OF JOINERY			
S.NO	TYPE	DESCRIPTION	DIMENSION
1	MD	Door	2.45 X 2.40
2	D	Door	0.90 X 2.10
3	D1	Door	0.80 X 2.10
4	D2	Door	1.00 X 2.10

Parking Statement		
Required	Car	Two Wheeler
Provided	5	5
Physically challenged car parking - 2 Nos		

**Color Index:**

- Boundary
- Proposed
- Road
- Road Widening

**Architect:**  
 K. JAMAL MOHIDEEN, B.Arch.  
 Registered Architect - CAI 131/07638  
 New No: 15, 54th Street,  
 Ashok Nagar, Chennai - 600 043,  
 Corporation of Chennai - R.A. 116  
 Mobile: 9840098423  
 E-mail: jarchitects@gmail.com

**Owner:**

*Deepak*

Floor Plans, Section & Elevation  
 Scale: 1:100