



SOLAR HOT WATER SYSTEM DETAIL

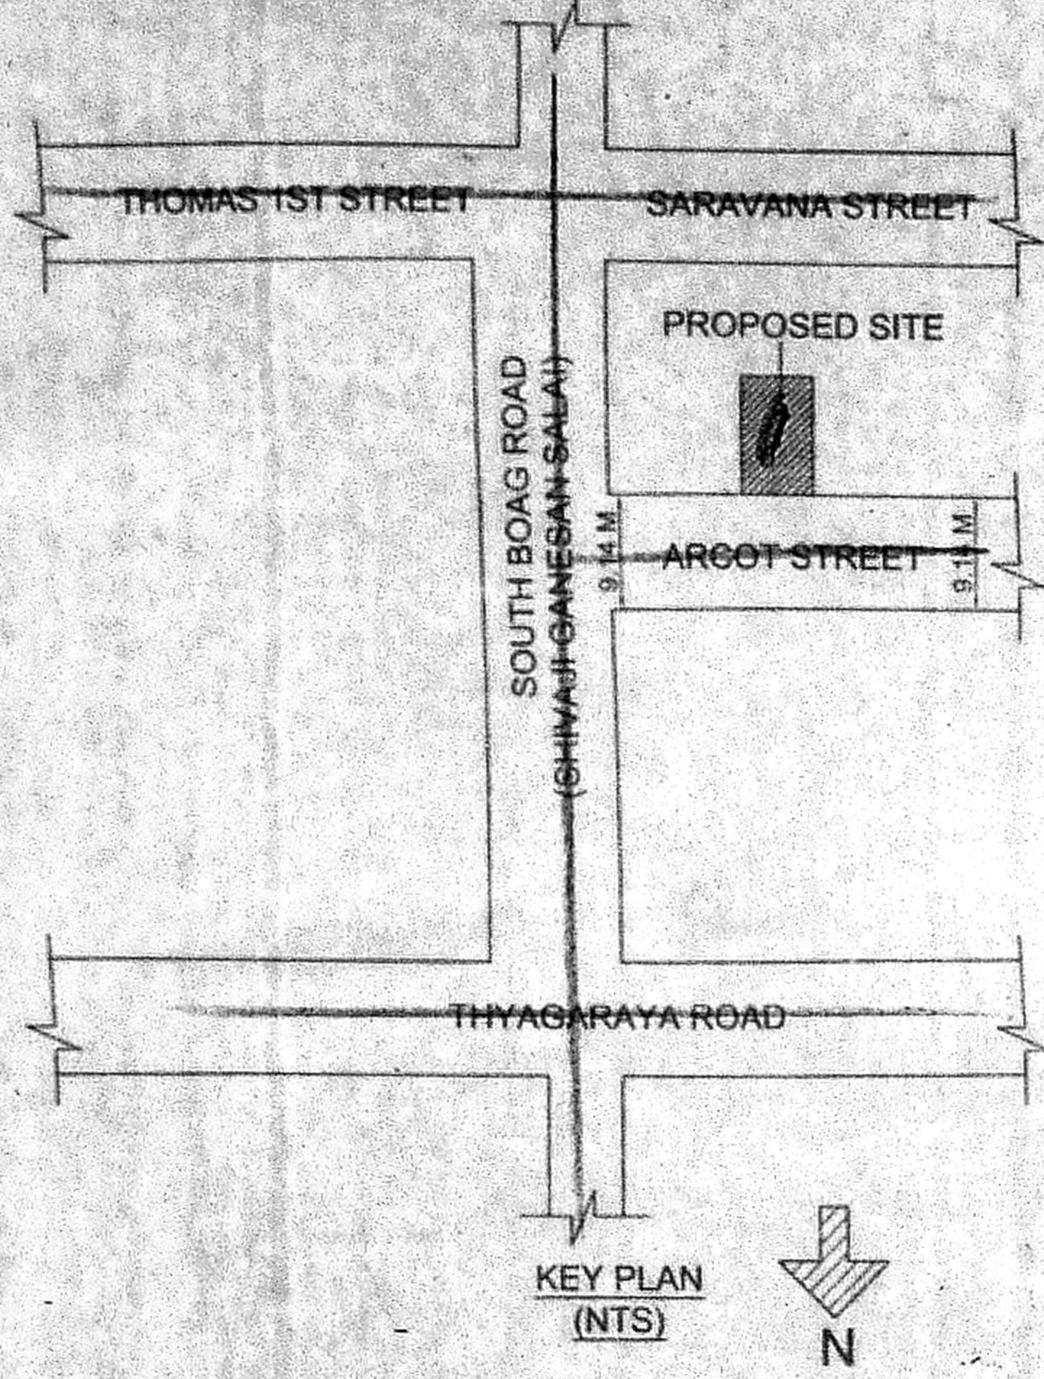


KEY PLAN (NTS)

அலுவலகப் பிடி


திட்ட வரைபட அனுமதி எண்  
 ...  
 உறுப்பினர் செயலாக்கக்  
 சென்னைப் பெருநகர் வளர்ச்சித் துறவு,  
 சென்னை - 600 093.

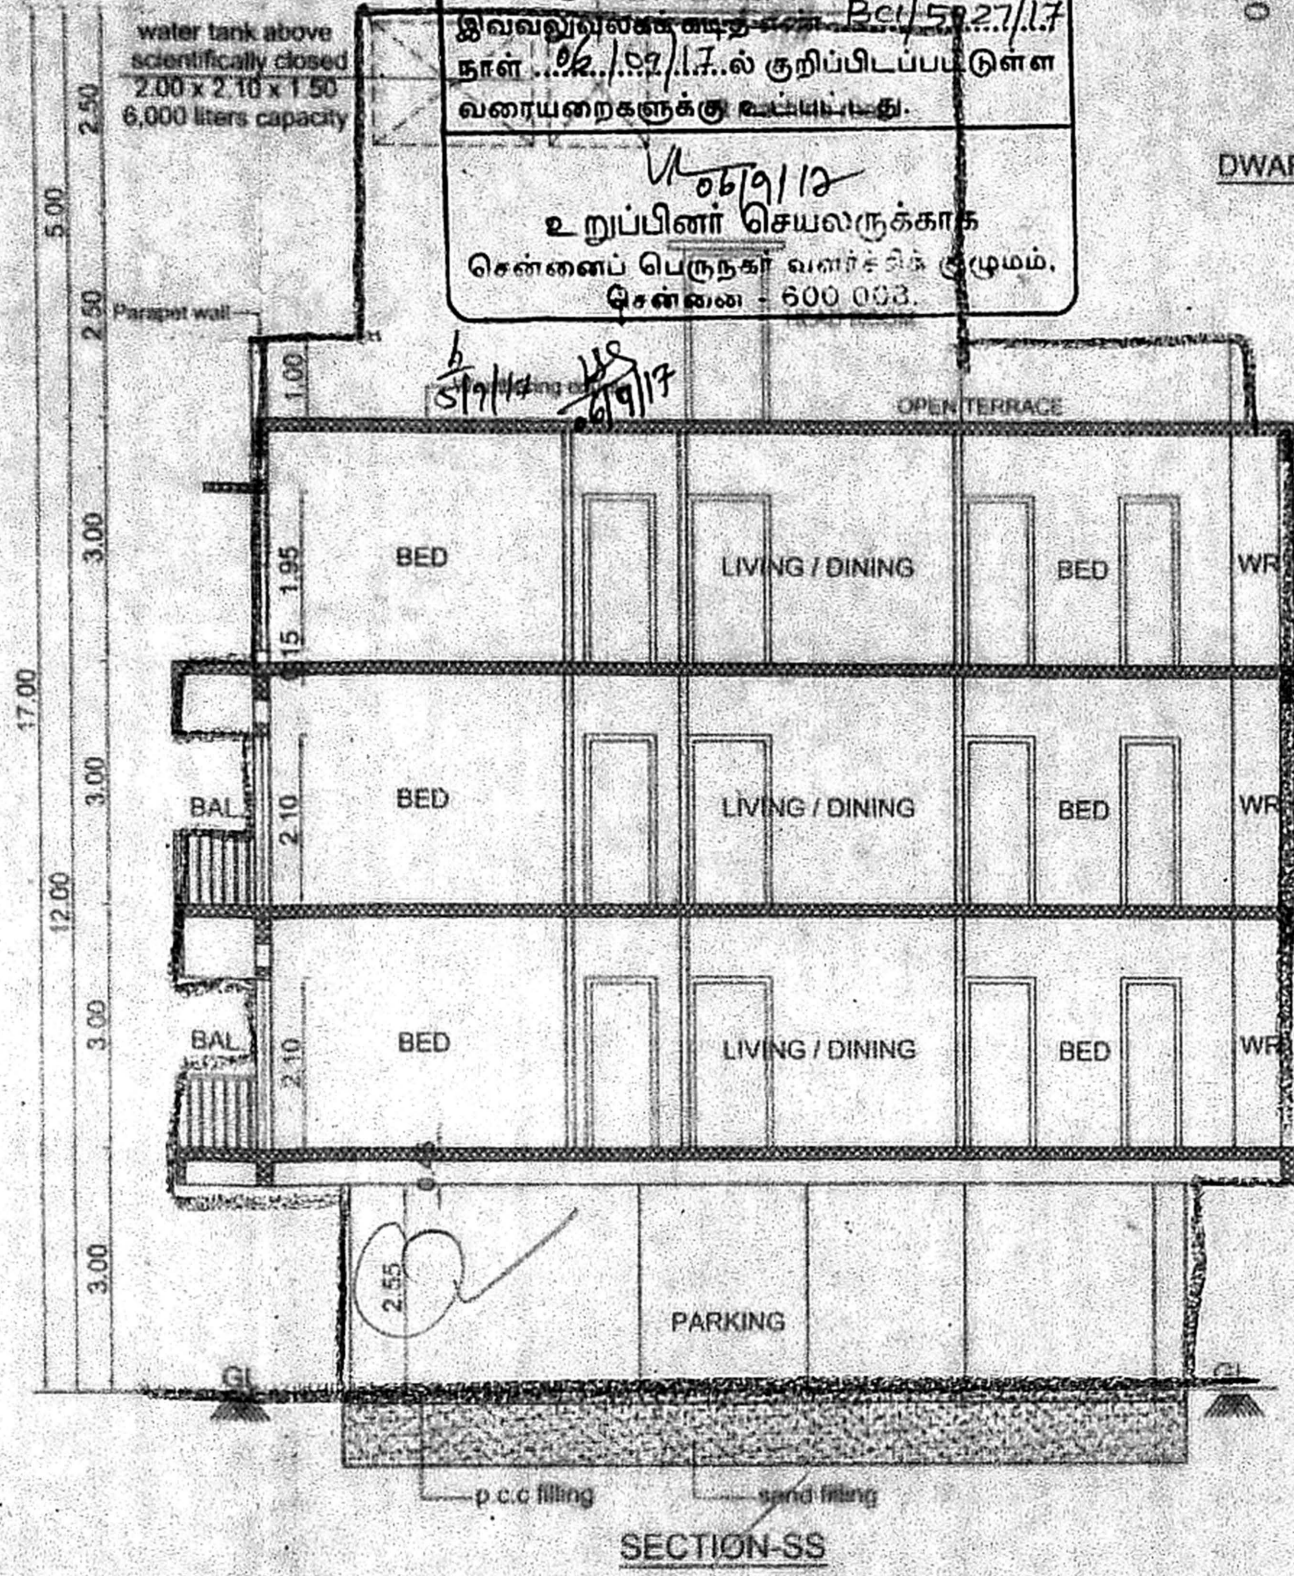


SECTION-SS

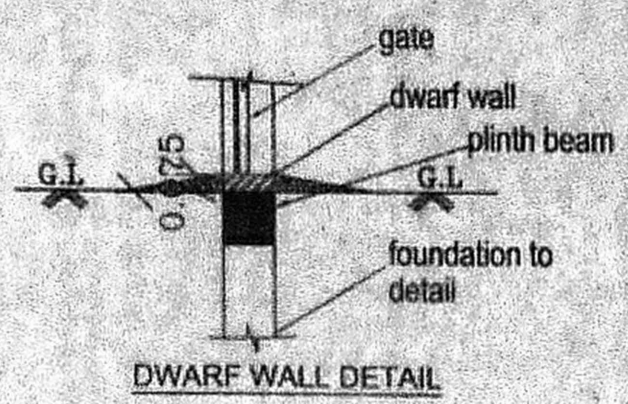


DWARF WALL DETAIL

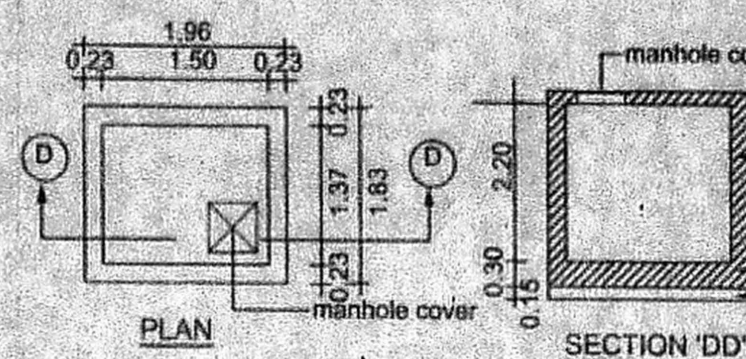


SUMP (FOR SULLAGE WATER)

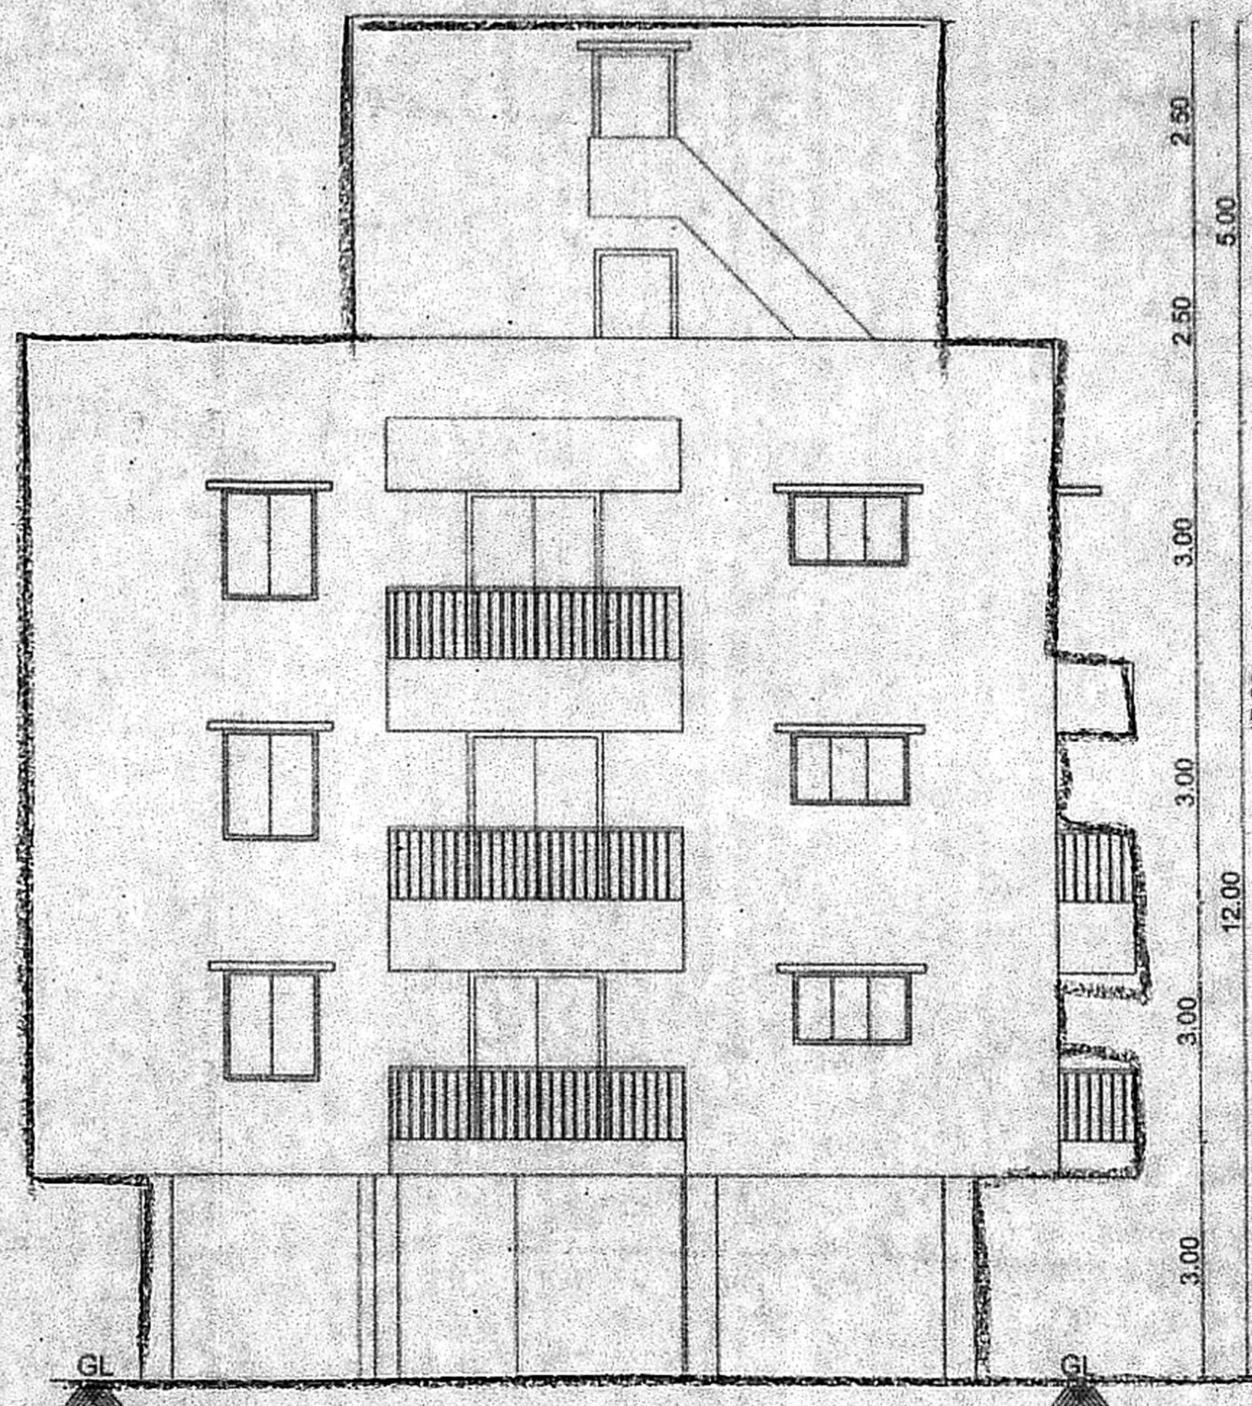


FRONT ELEVATION

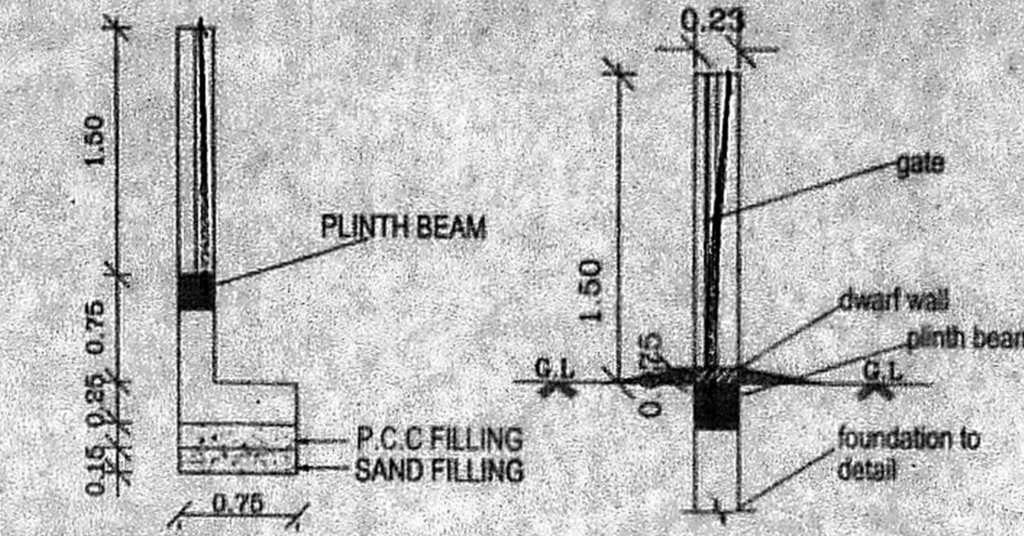


COMPOUND WALL DETAIL (SCALE 1:50)

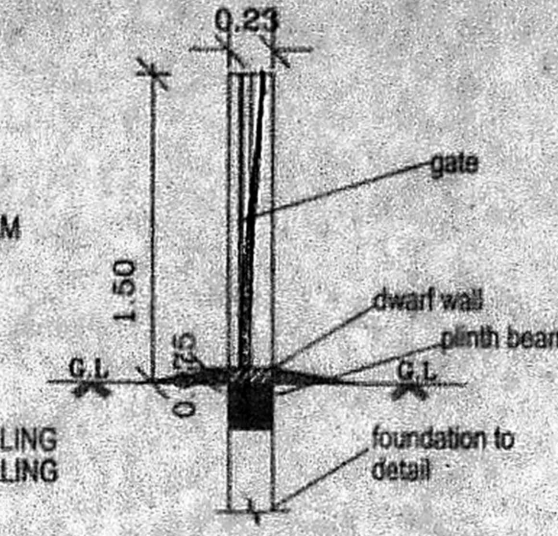


SECTION OF GATE DETAIL (SCALE 1:50)

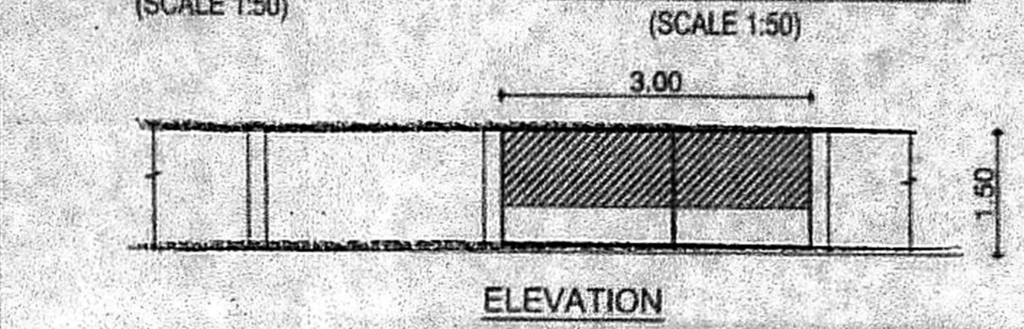


ELEVATION

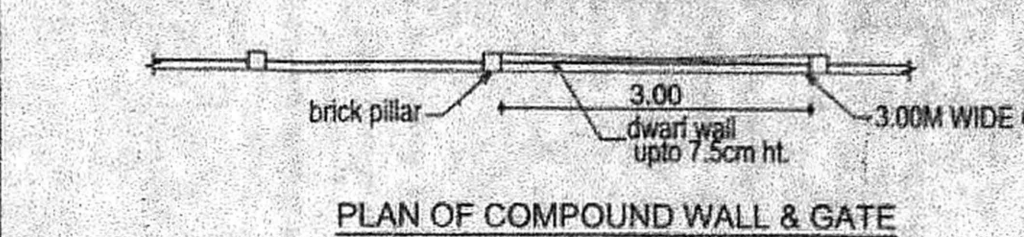


PLAN OF COMPOUND WALL & GATE

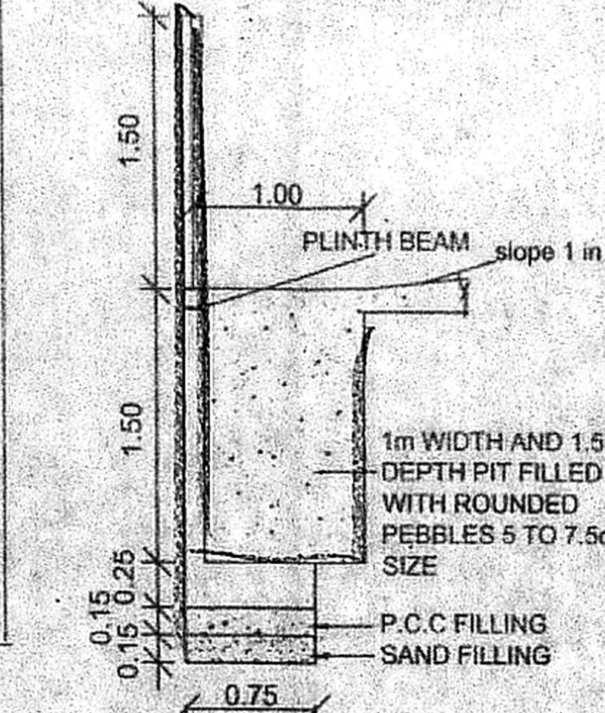


SECTION OF COMPOUND WALL AND RAINWATER HARVESTING DETAIL (SCALE 1:50)

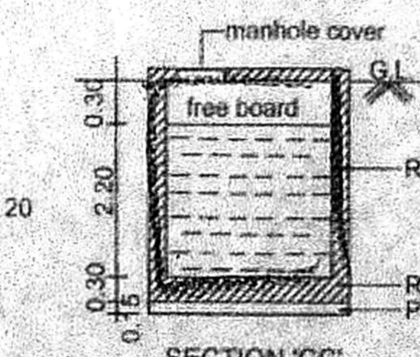


SECTION 'CC'

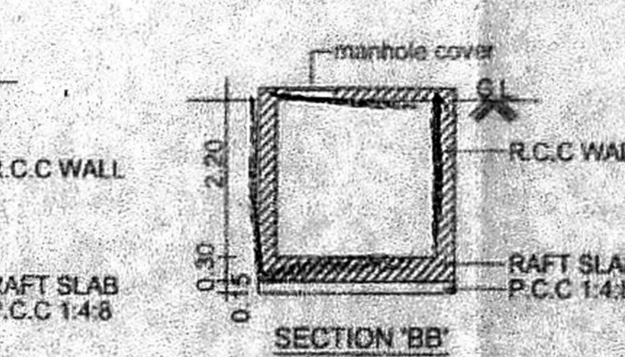


SECTION 'BB'

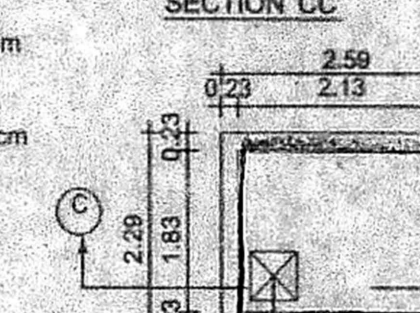

PLAN SUMP (FOR RAIN WATER HARVESTING)

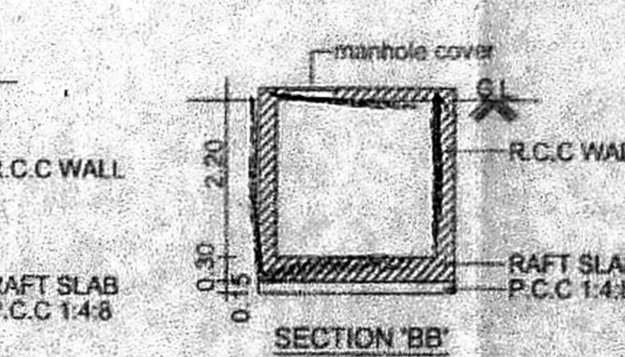

PLAN FOUNDATION DETAIL (Scale 1:50)

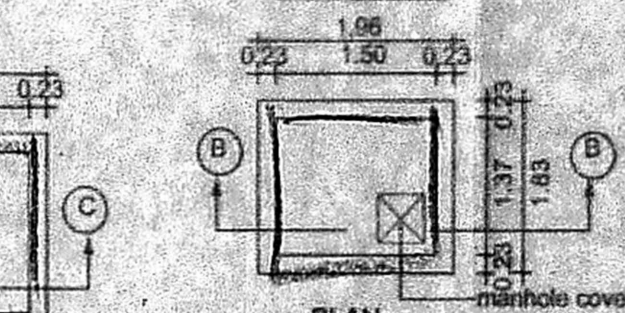

SUMP (FOR METRO WATER) 8,000 LTS. CAPACITY

**SCHEDULE OF MATERIALS**

TYPE	DESCRIPTION	SIZE
MB	ROOF	100 x 2.13
D1	DOOR	0.90 x 2.13
W	WINDOW	0.75 x 2.13
W1	WINDOW	1.20 x 1.95
W2	WINDOW	0.60 x 1.37
W3	WINDOW	0.90 x 1.37
KW	KITCHEN WINDOW	1.20 x 0.90
	VENTILATOR	0.60 x 0.60

- 3 COATS OF CEMENT PAINT TO INSIDE & OUT SIDE WALLS
- 2 COATS OF ENAMEL PAINTS OVER ONE COAT OF PRIMER FOR JOINERY, GRILL WORK ETC
- WEATHERING COURSE OVER ROOF SLAB 3" THICK WITH BRICK JELLY LIME CONCRETE AND ONE LAYER OF PRESSED TILES ON TOP

**AREA STATEMENTS**

	Sq.M
PLOT AREA (PATTA)	448.00
PLOT AREA (DOC)	445.93
PLOT AREA (SUPER IMPOSED)	445.91

**F.S.I AREA**

FIRST FLOOR AREA	225.14
SECOND FLOOR AREA	225.14
THIRD FLOOR AREA	217.89
TOTAL AREA	668.17

F.S.I - 1.498

CAR PARKING REQUIRED - 7 NOS  
 CAR PARKING PROVIDED - 7 NOS

PLAN SHOWING THE PROPOSED RESIDENTIAL BUILDING AT OLD DOOR No: 7, NEW DOOR No: 13, ARCOT STREET, T.NAGAR, CHENNAI - 600 017, COMPRISED IN R.S.No:6460, BLOCK No: 140 OF T.NAGAR VILLAGE, GUNDIR TALUK OF CHENNAI CORPORATION, ZONE - IX, DIVISION NO: 117.

SCALE: 1:100, DATE:19-03-2017, DRAWN: SANTHOSH


**COLOUR INDEX**

PROPOSED	(Symbol)
ROAD	(Symbol)
BOUNDARY	(Symbol)
SEWER LINE	(Symbol)


APPLICANT'S SIGNATURE

(Signature)


LICENSED SURVEYOR  
 M VIJAY BASAKAR, B.Arch  
 Registered Architect,  
 Council of Architecture, CA/20006/37949  
 No: W99/1, North Main Road,  
 Anna Nagar West Edn., Chennai - 600 191.

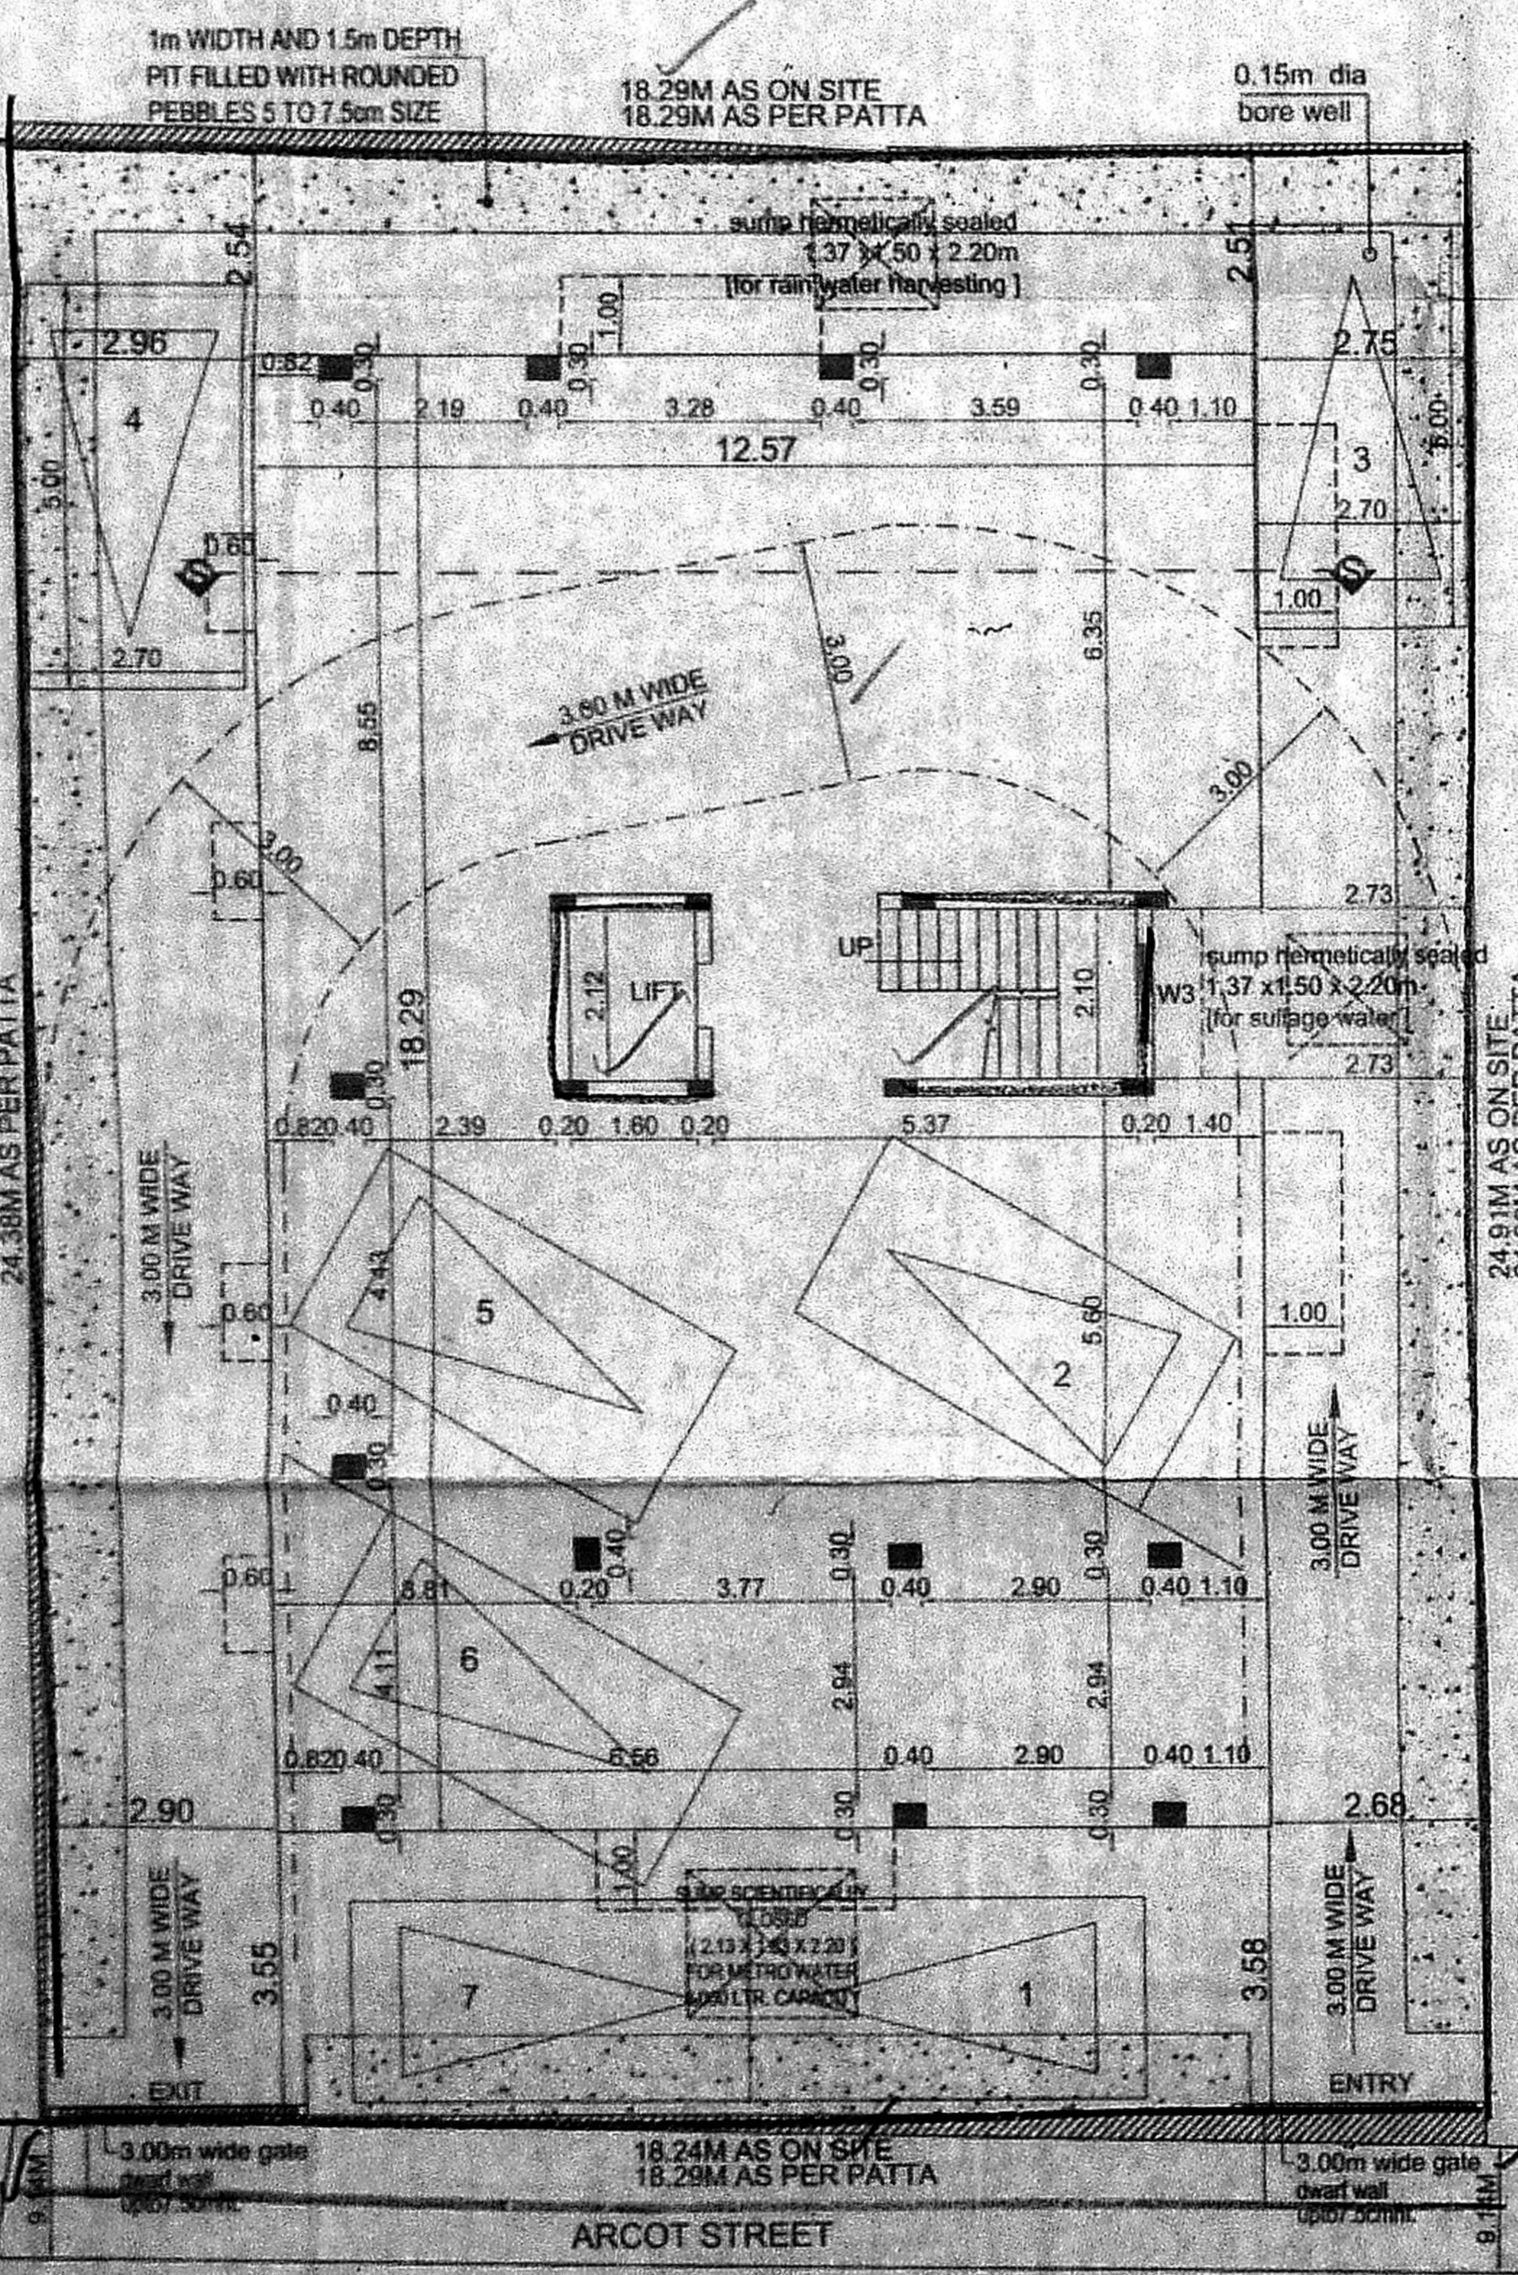


SITE CUM STILT FLOOR PLAN

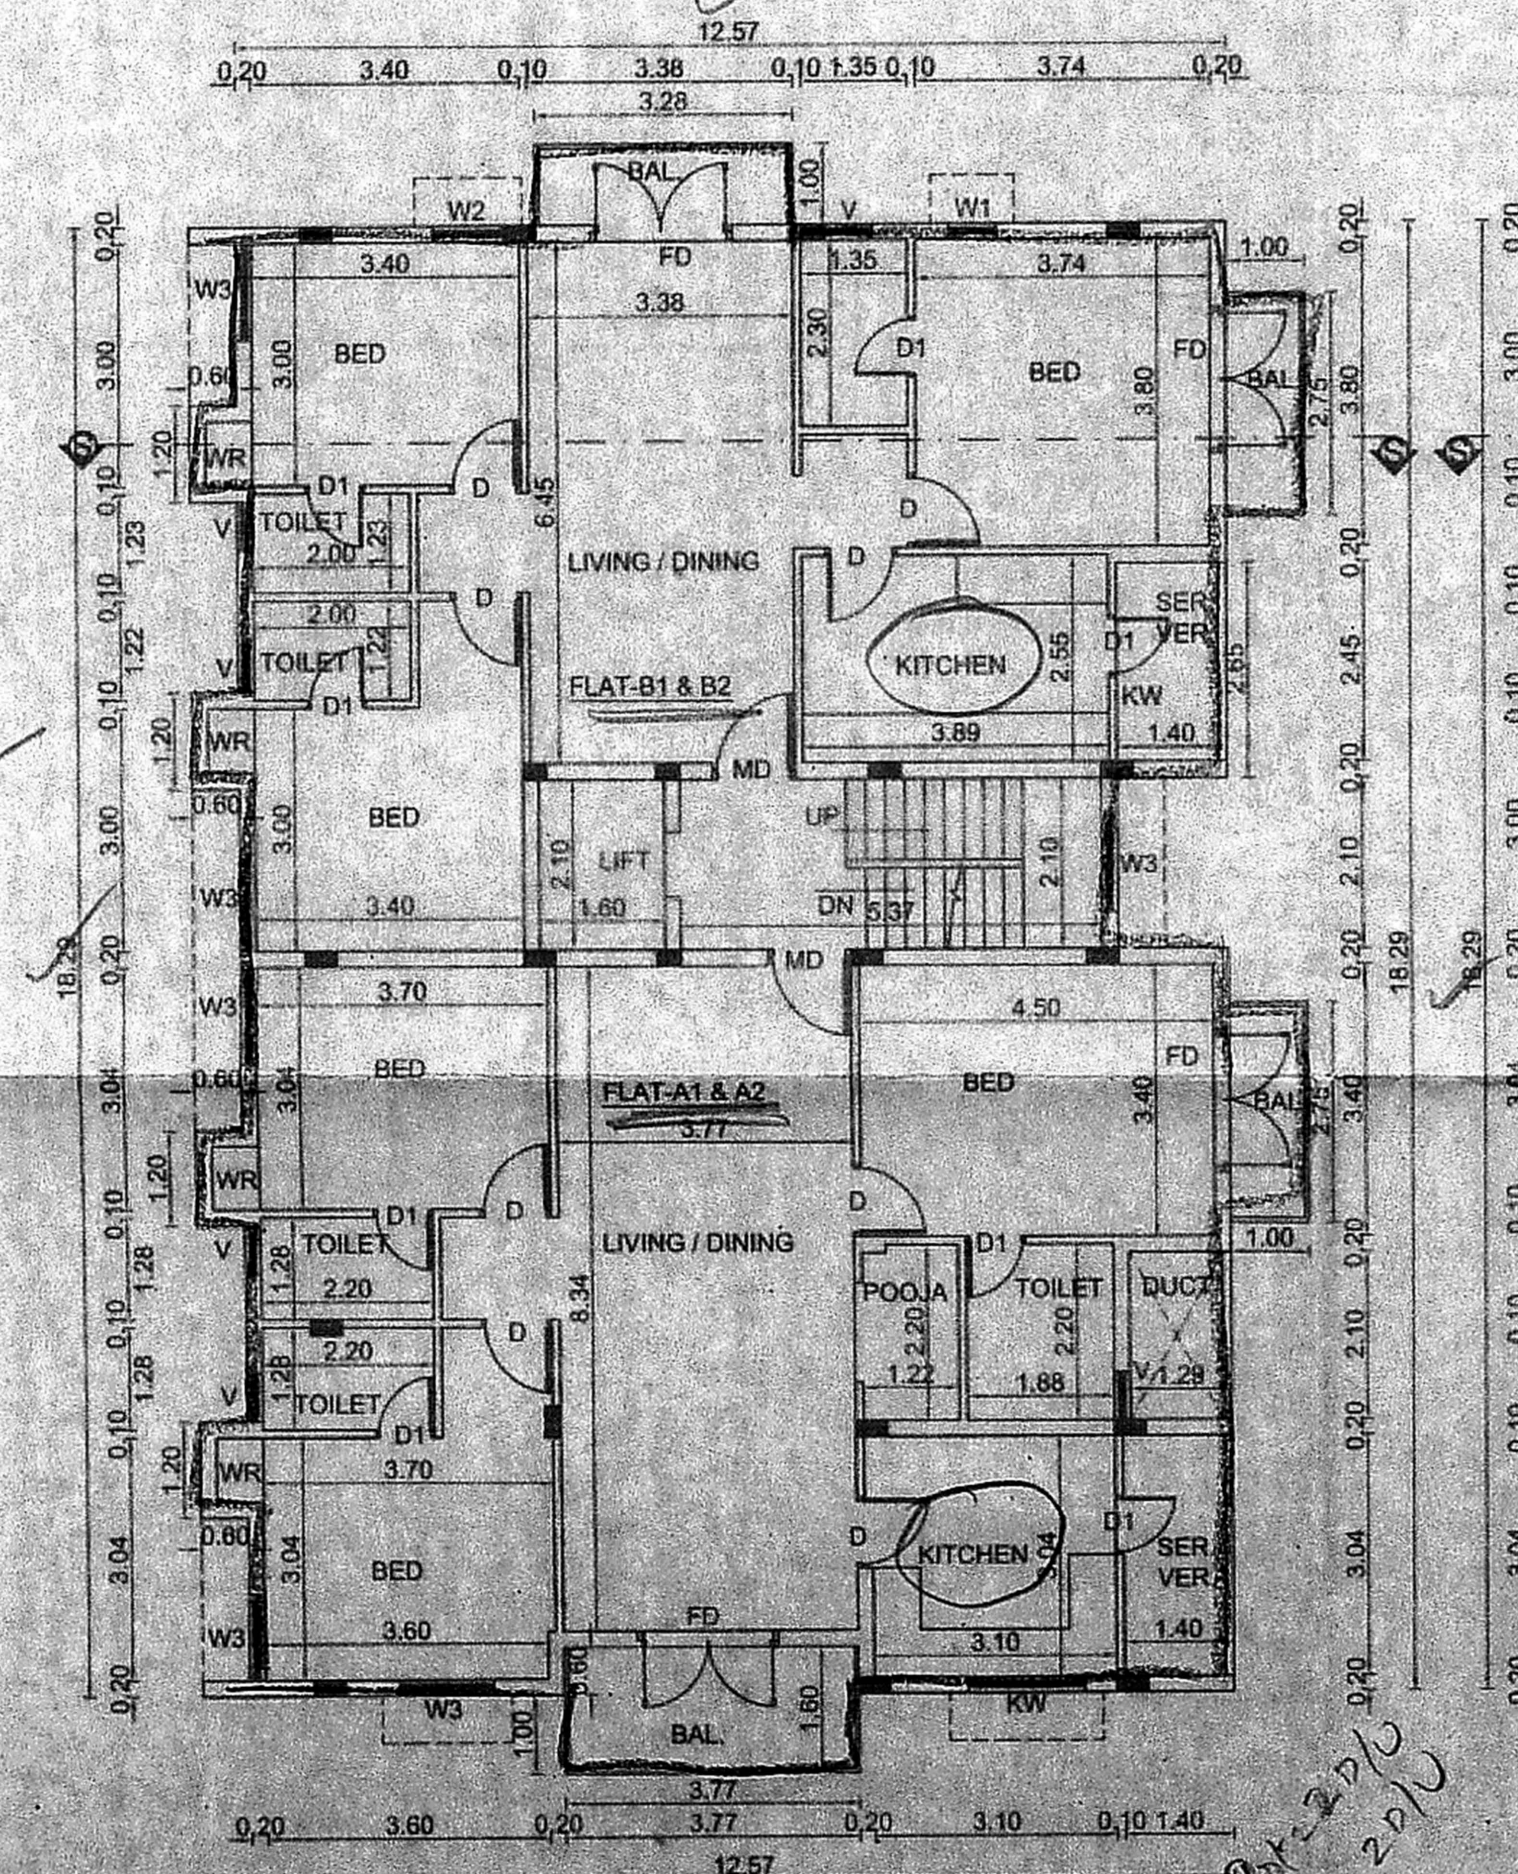

TYPICAL FLOOR PLAN (I & II)

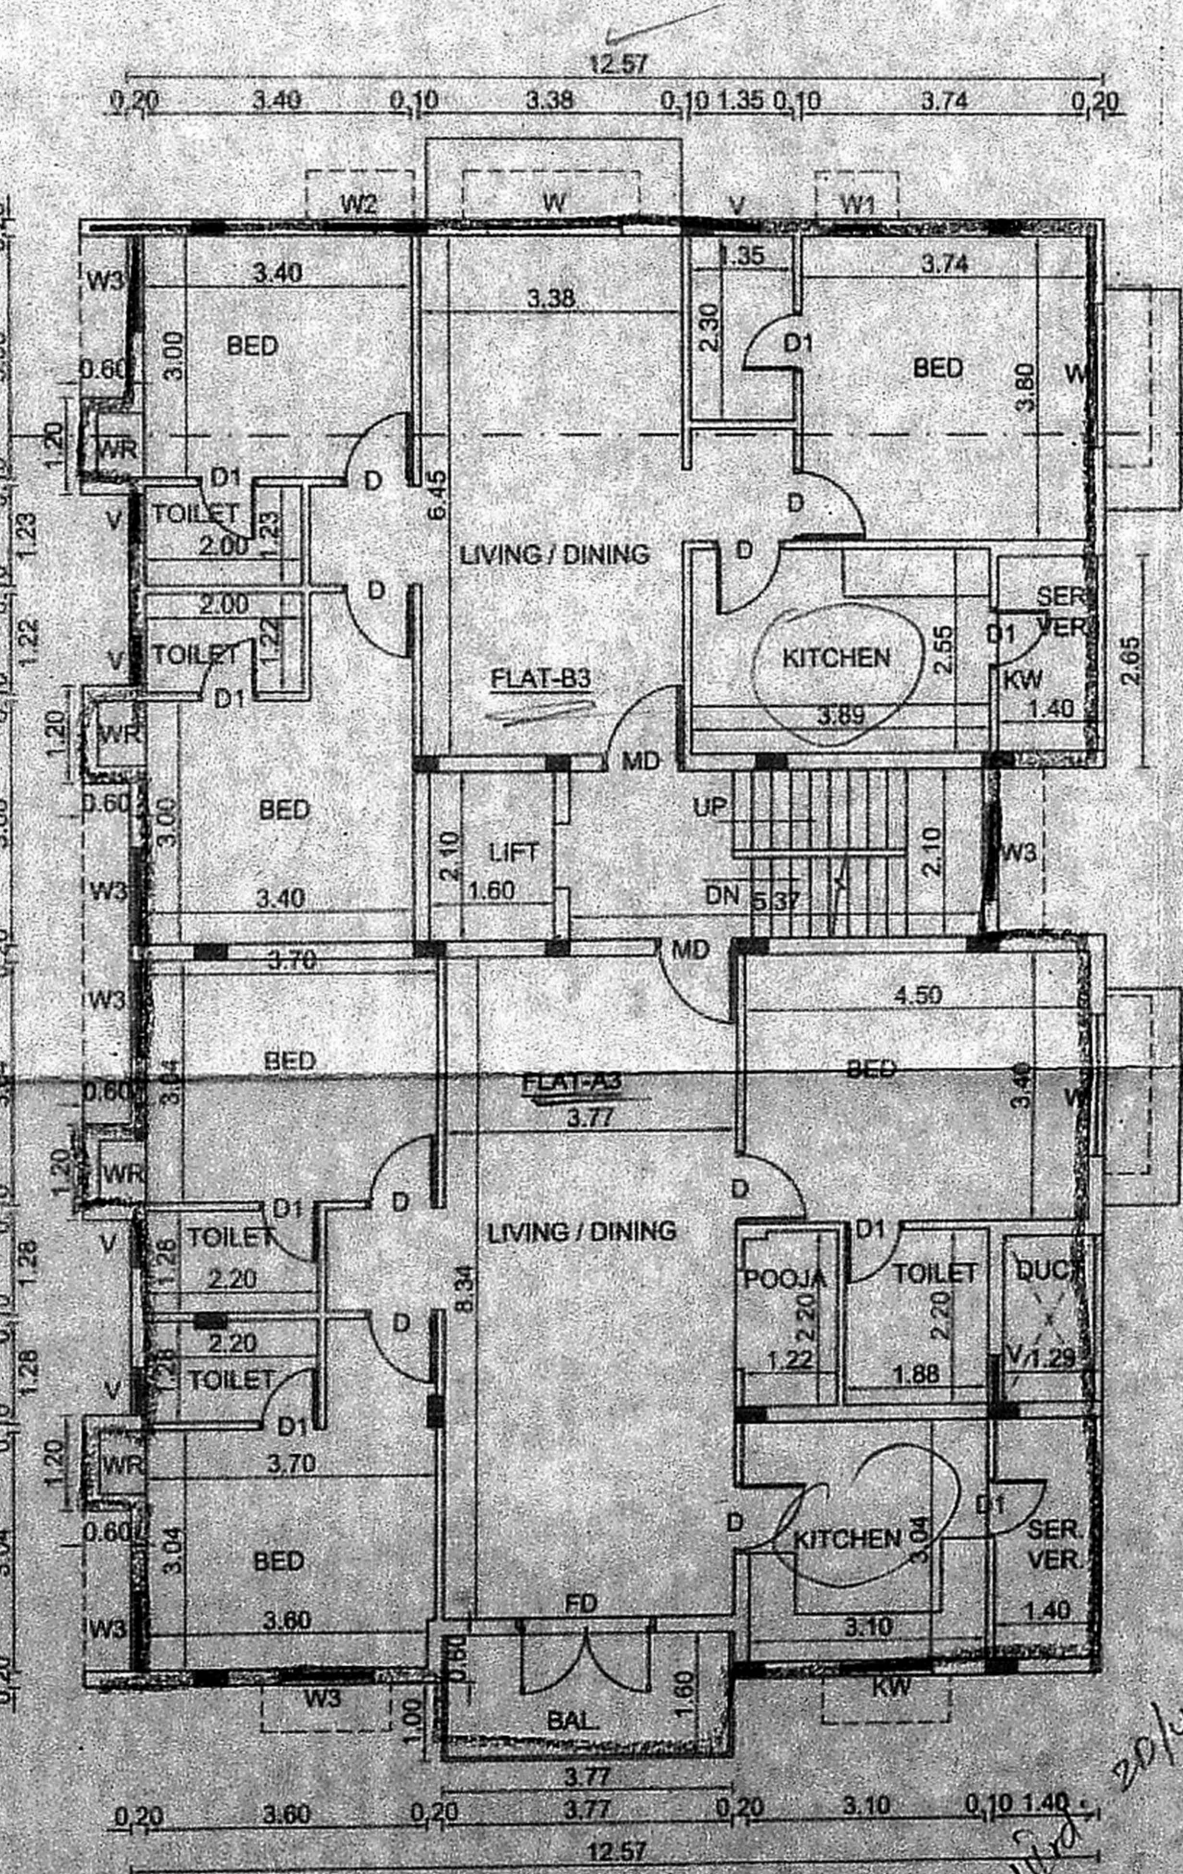

THIRD FLOOR PLAN

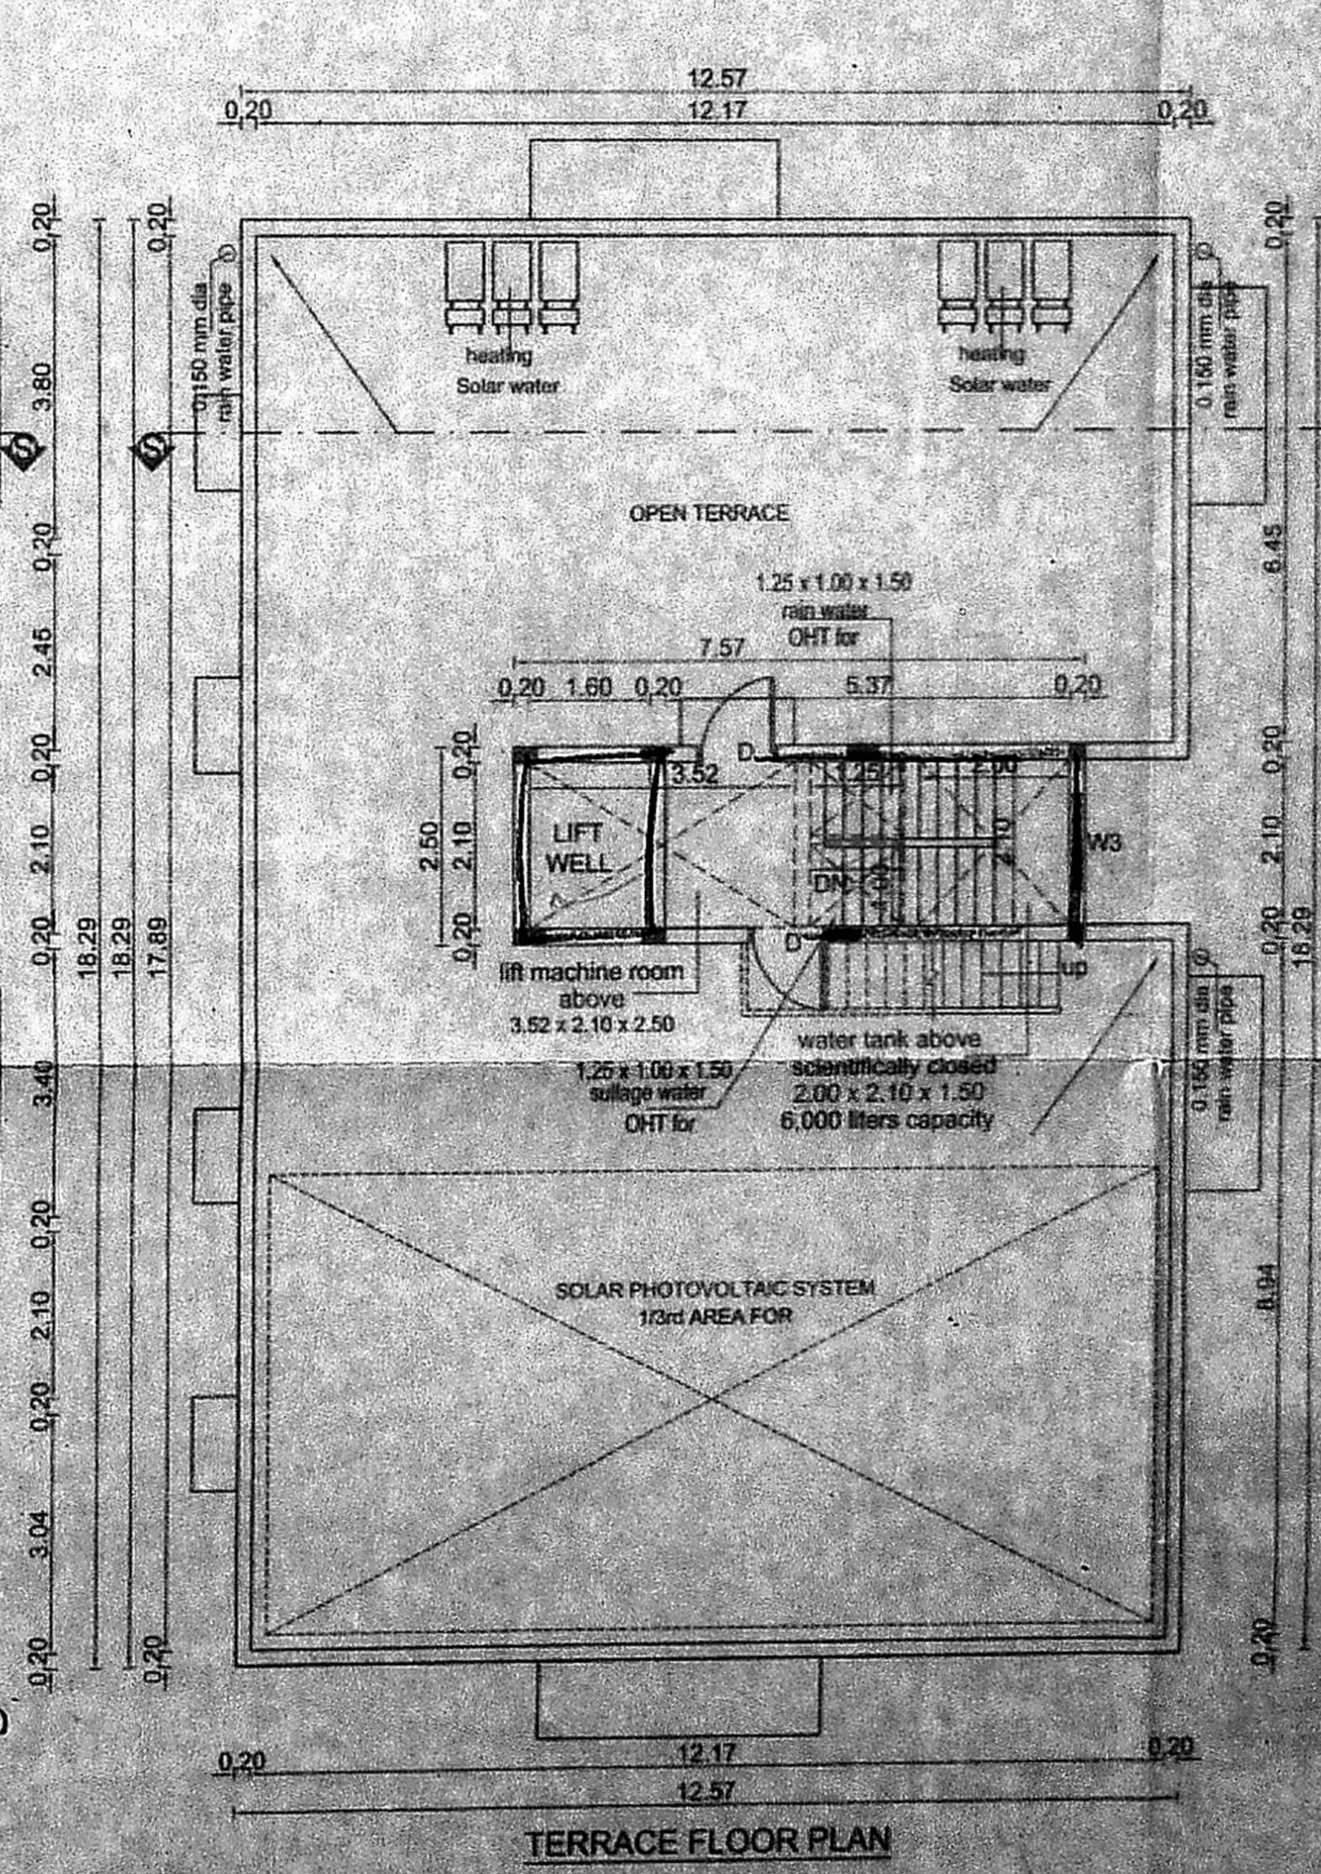

TERRACE FLOOR PLAN