



PLAN SHOWING THE PROPOSED CONSTRUCTION OF THE RESIDENTIAL BUILDING AT PLOT NO:-22/2, DOOR NO:-28/30, RAMAN STREET, T. NAGAR, CHENNAI-600 017. COMPRISED IN IN OLD S.NO:-53/2 AND 55/3(PART), T.S.NO:-7041/2, BLOCK NO:-113 OF T. NAGAR VILLAGE, GREATER CHENNAI CORPORATION. DIVISION NO:- 136, ZONE:- X. SCALE 1:100.

திருத்திய வரையம்: T
 நாள்: 22/6/18


செ.பெ.வ.கு. (பி) எண்: 737/18
 ந. எண்: 231/18
 உதவியாளர்: சுகாந்தாபதி
 தி. உ. 26/6/18
 உ. தி. அ. 26.6.18
 தி. தி. அ.

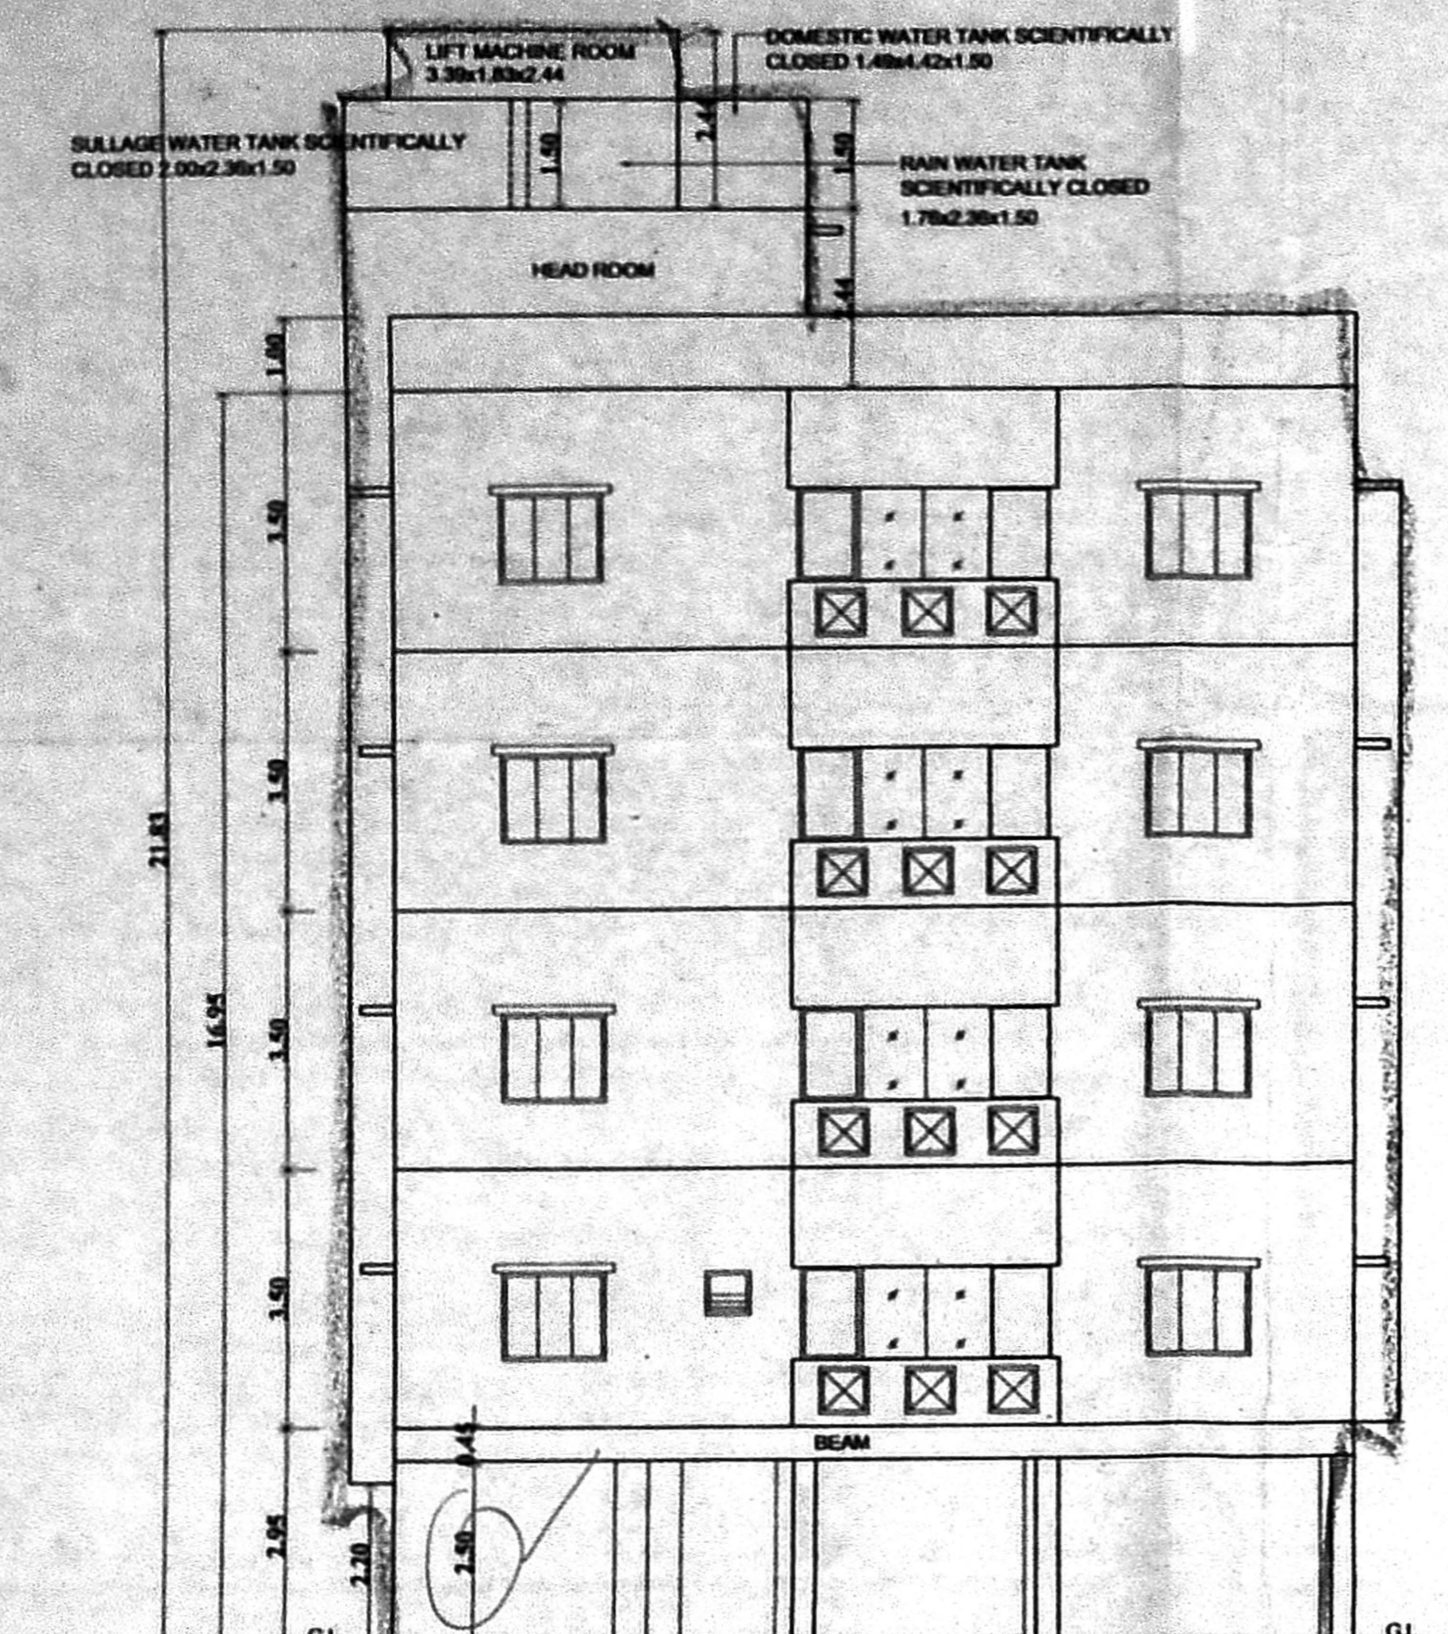


ELEVATION

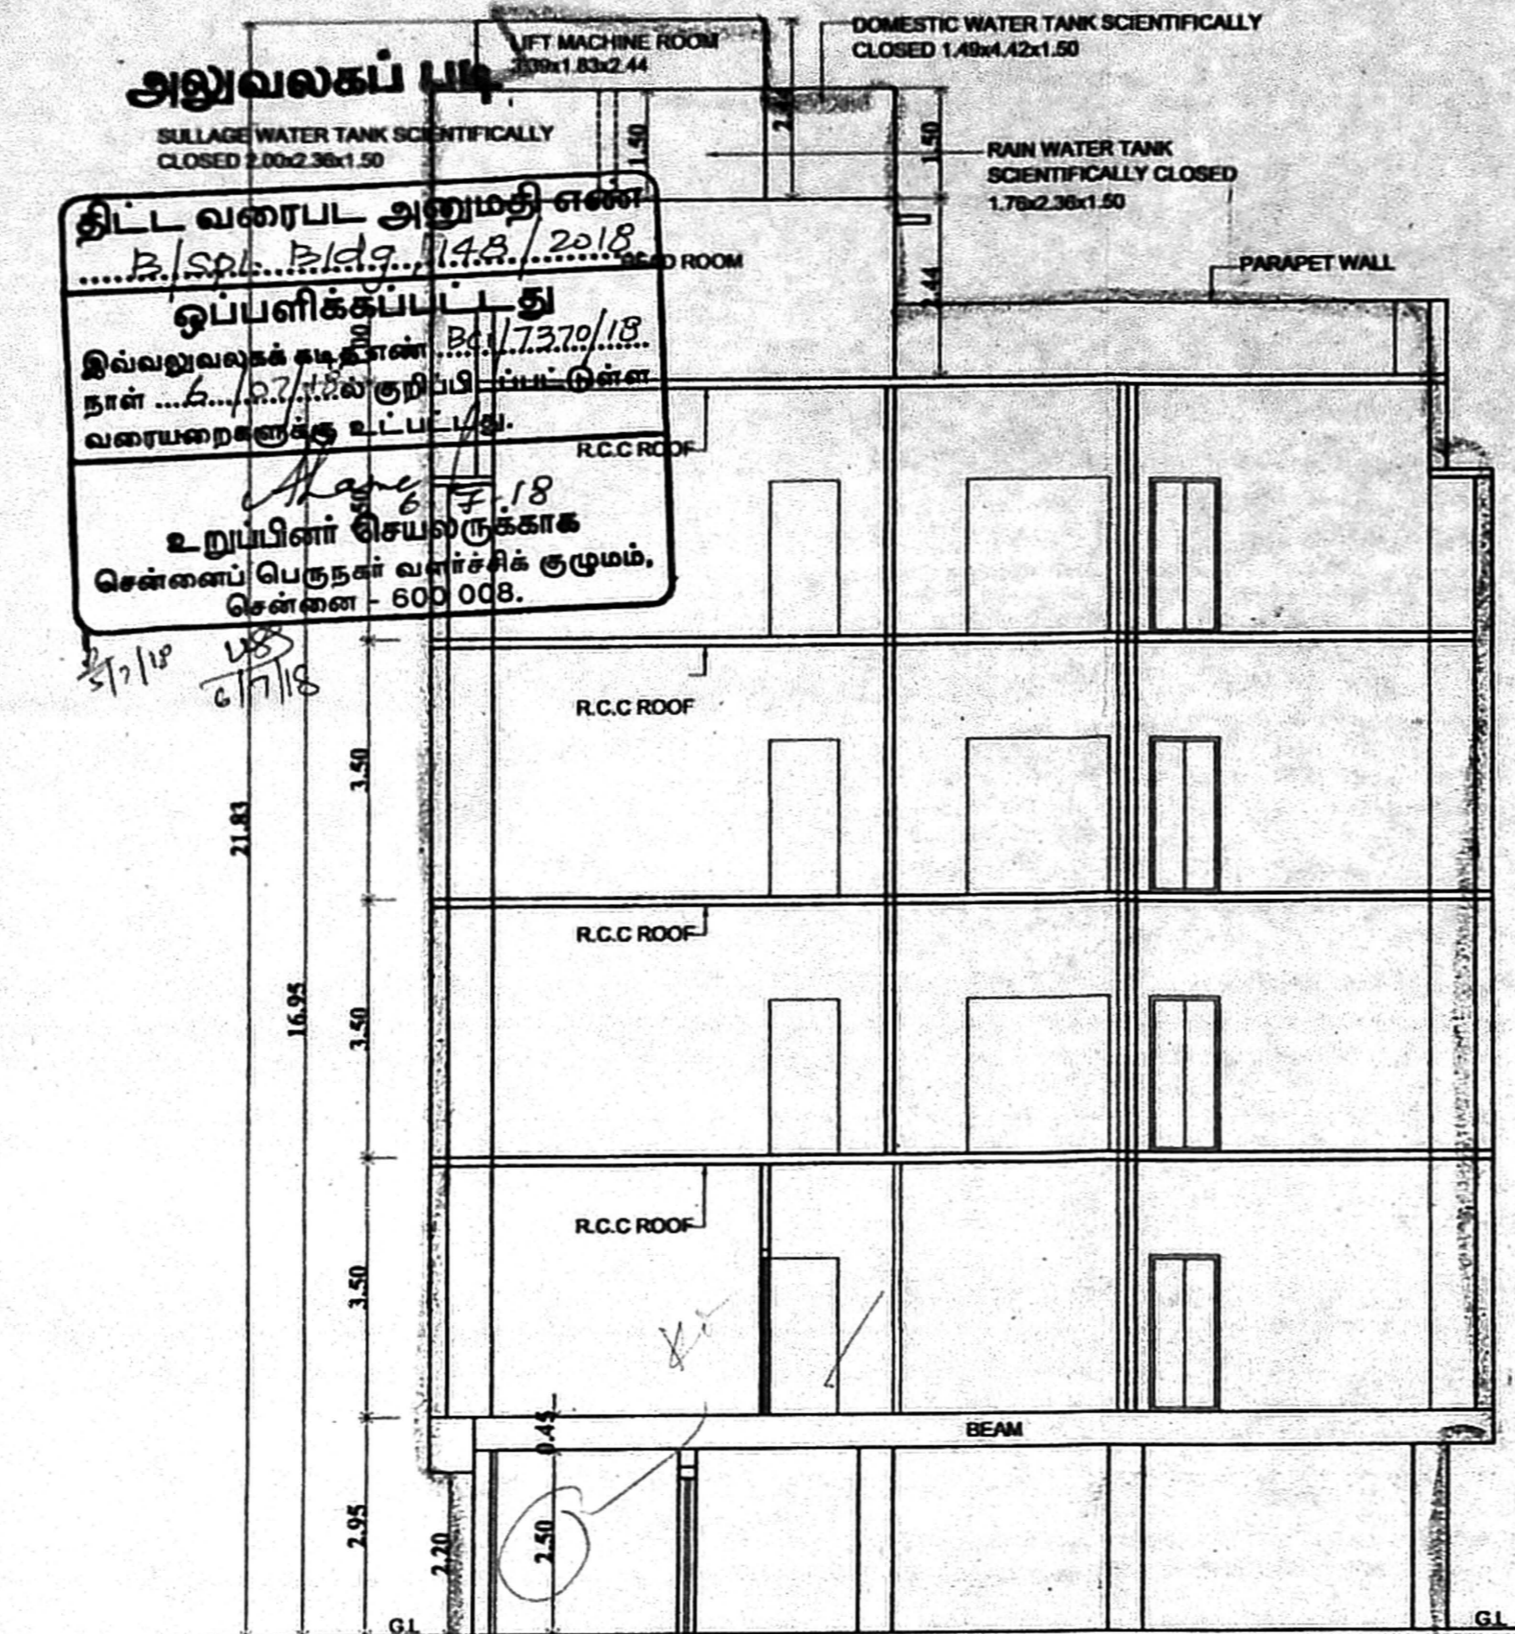


SECTION ON A-A

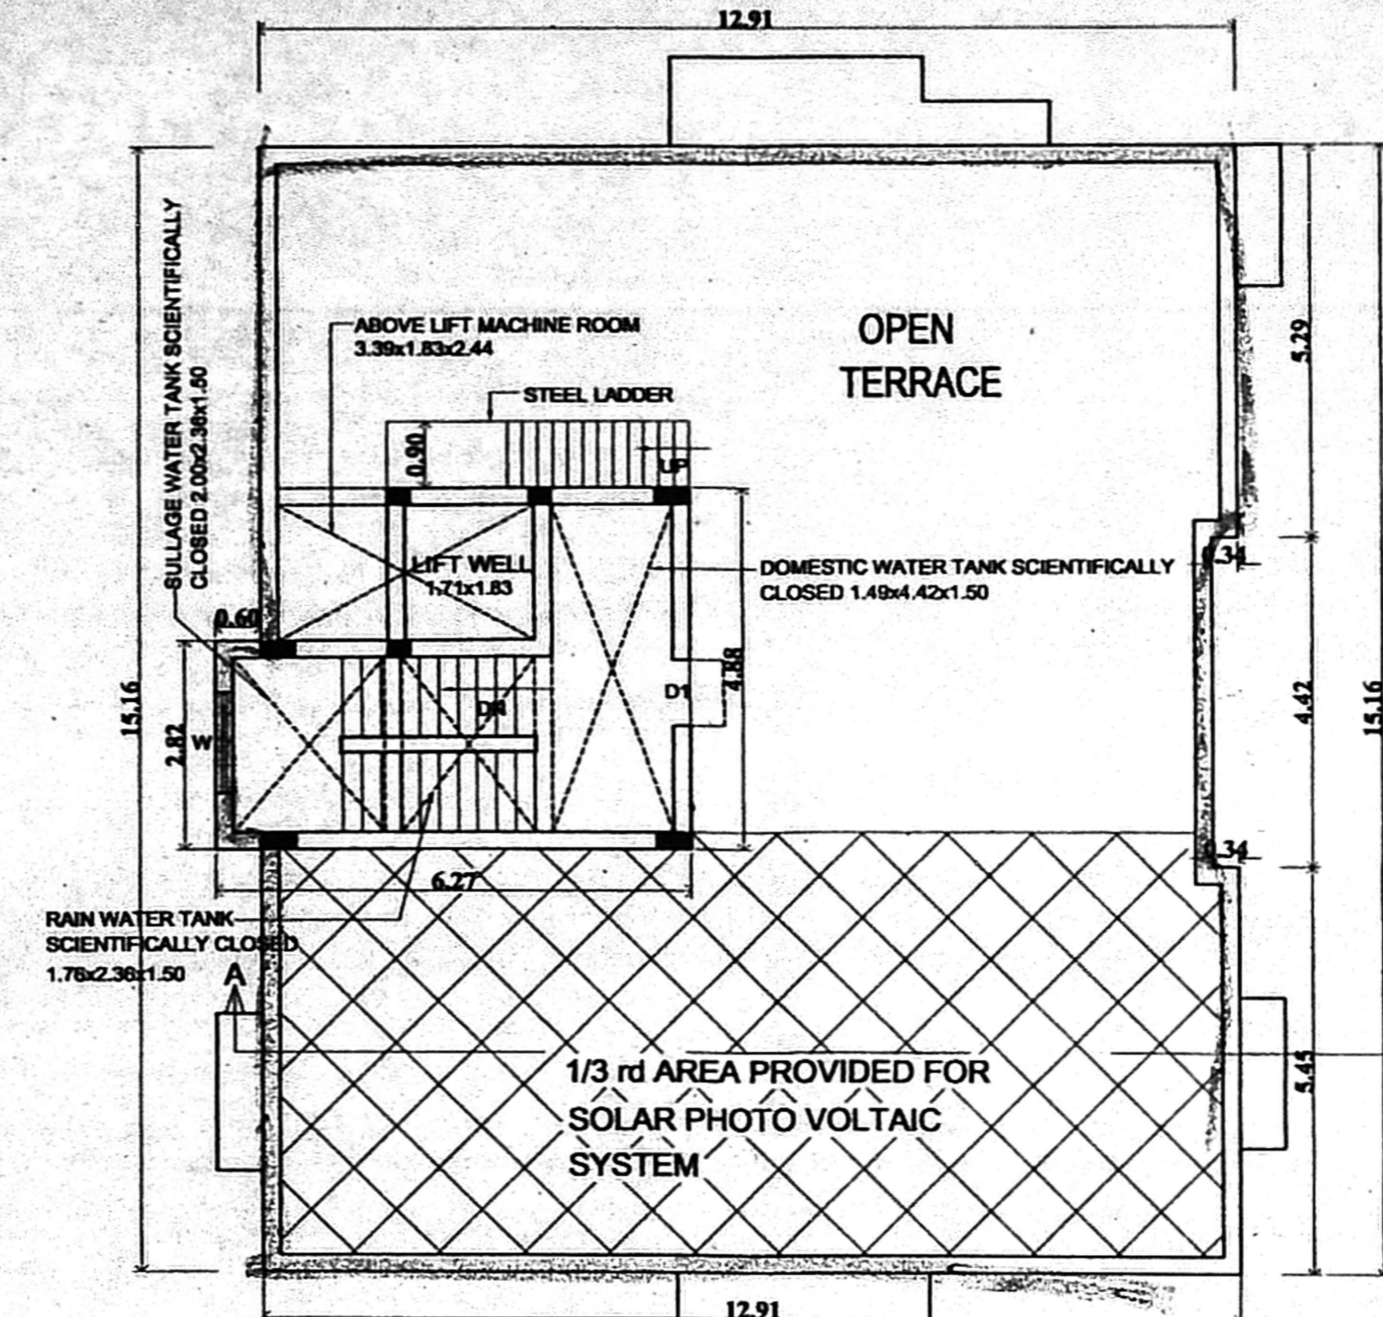


TERRACE FLOOR PLAN

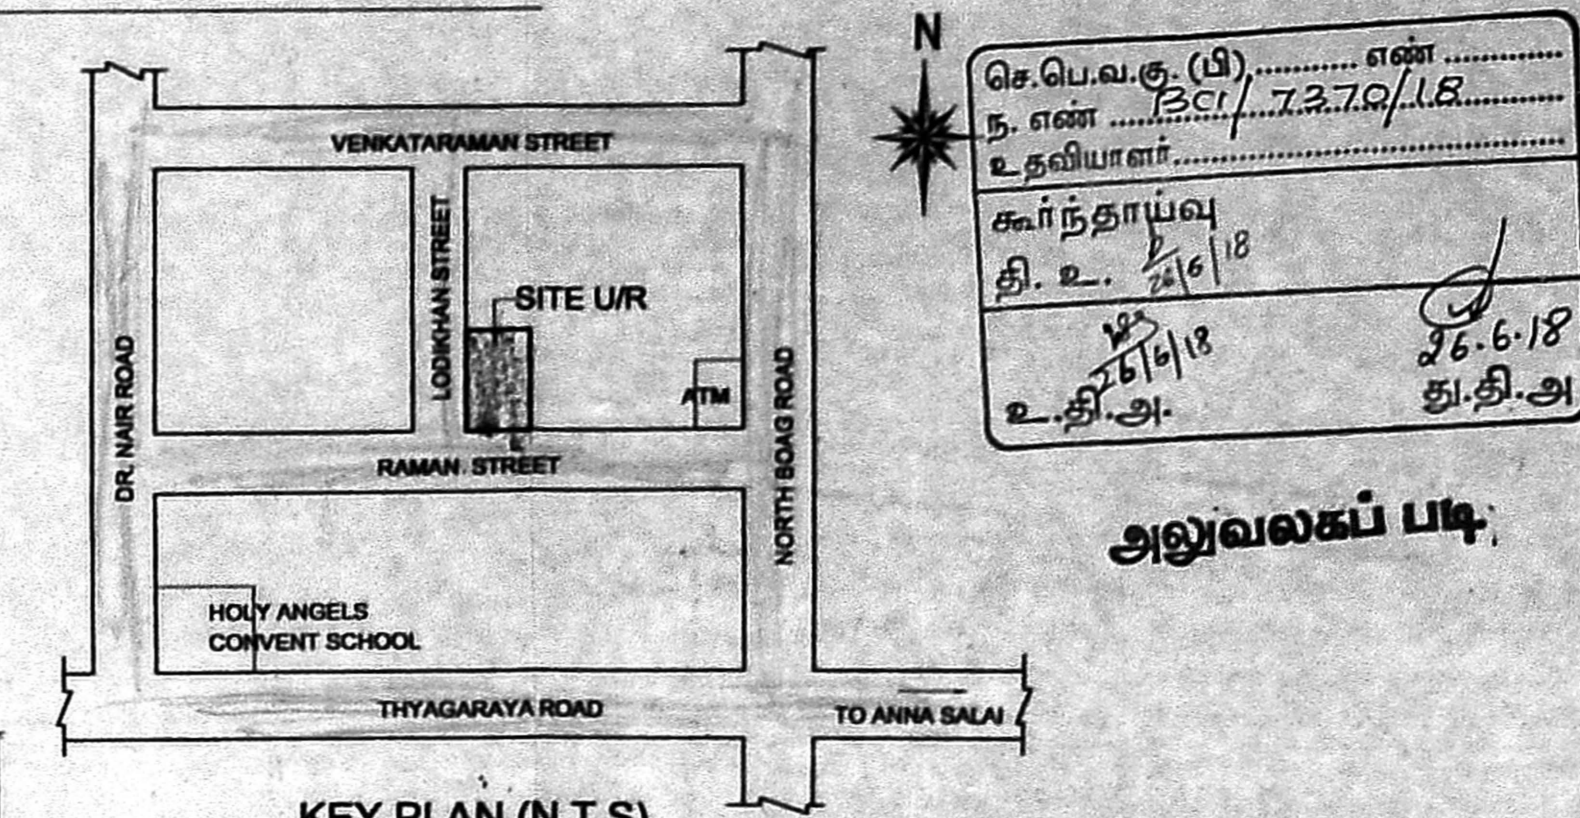


KEY PLAN (N.T.S)

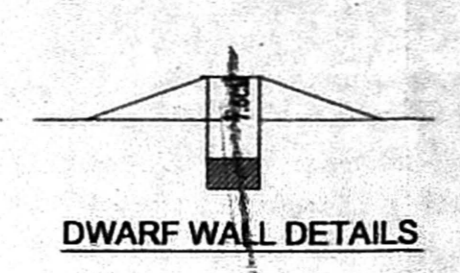

DWARF WALL DETAILS

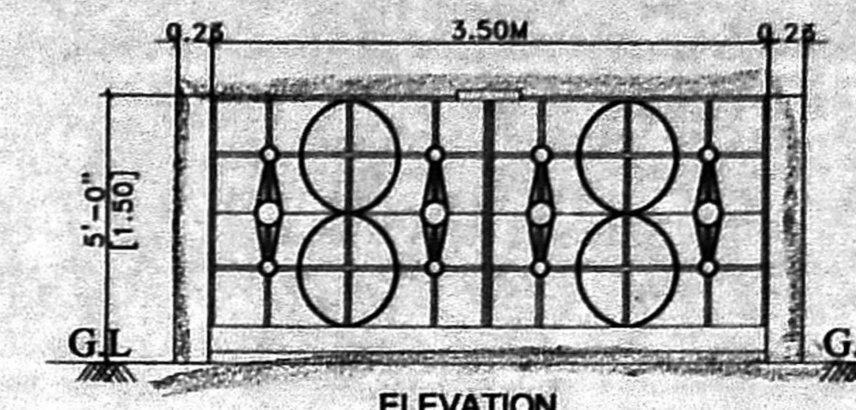

ELEVATION

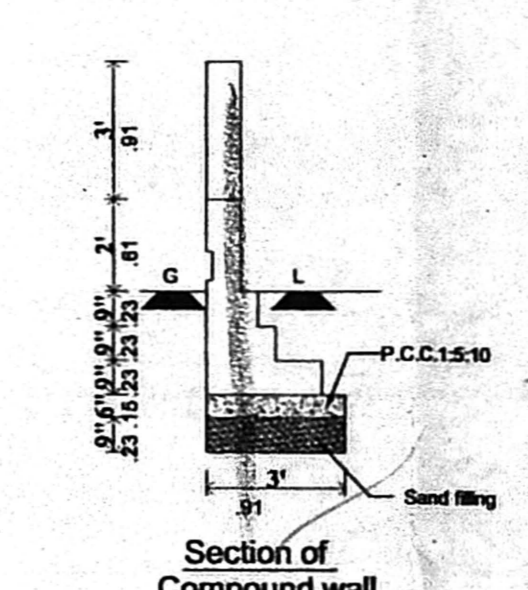

Section of Compound wall

SPECIFICATION:


SAND FILLING IN FOUNDATION
 PCC 1:5:10 IN FOUNDATION
 BRICK WORK IN CM 1:5
 RCC WORK IN 1:1:2
 PLASTERING IN CM 1:4

SCHEDULE OF JOINERIES


MD MAIN DOOR	: 1.00x2.13 (3'3"x7')
D1 DOOR	: 0.91x2.13 (3'0"x7')
D2 DOOR	: 0.75x2.13 (2'6"x7')
DW DOOR CUM WINDOW	: 2.89x2.13 (9'6"x7')
W WINDOW	: 1.37x1.22 (4'6"x4')
W1 WINDOW	: 0.91x1.22 (3'0"x4')
BW BAY WINDOW	: 1.30x1.22 (4'3"x4')
V VENTILATOR	: 0.81x0.81 (2'0"x2')

AREA STATEMENT


SITE EXTENT:-		
AS PER PATTA	: 521.00 SQ.M.	
AS PER DOCUMENT	: 520.24 SQ.M.	
AS ON SITE (SUPER IMPOSED)	: 519.72 SQ.M.	
	F.S.I AREA	NON F.S.I AREA (BALCONY)
STILT FLOOR		
FIRST FLOOR	: 196.58 SQ.M.	9.38 SQ.M.
SECOND FLOOR	: 193.84 SQ.M.	9.24 SQ.M.
THIRD FLOOR	: 193.84 SQ.M.	9.24 SQ.M.
FOURTH FLOOR	: 193.84 SQ.M.	9.24 SQ.M.
TOTAL	: 778.10 SQ.M.	37.10 SQ.M.
F.S.I	: 1.497	

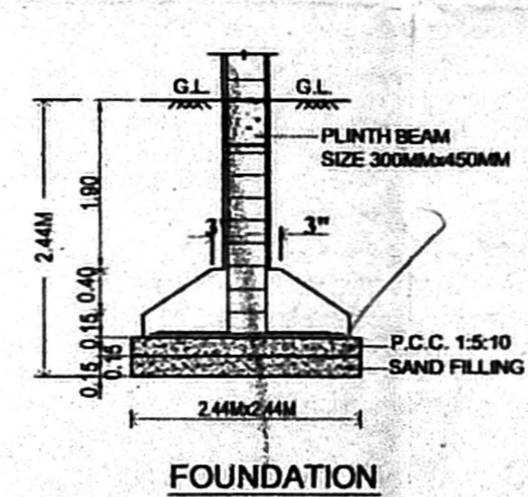


FOUNDATION

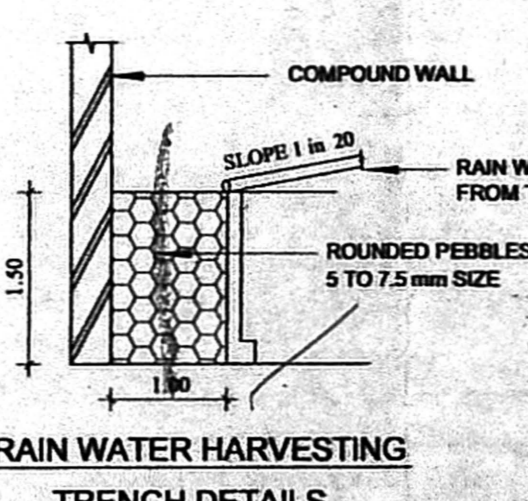


RAIN WATER HARVESTING TRENCH DETAILS

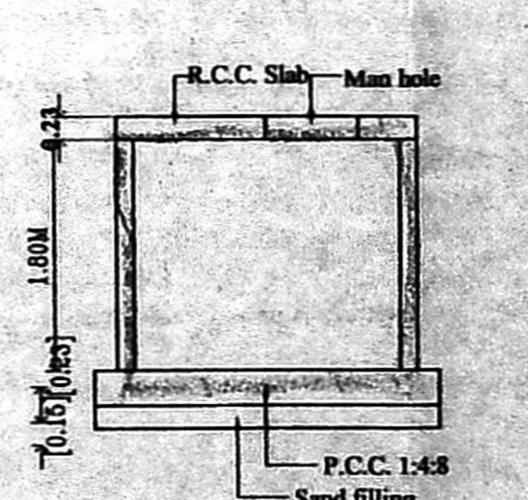


TYPICAL SUMP DETAILS (DOMESTIC SUMP, RAIN & SULLAGE WATER)

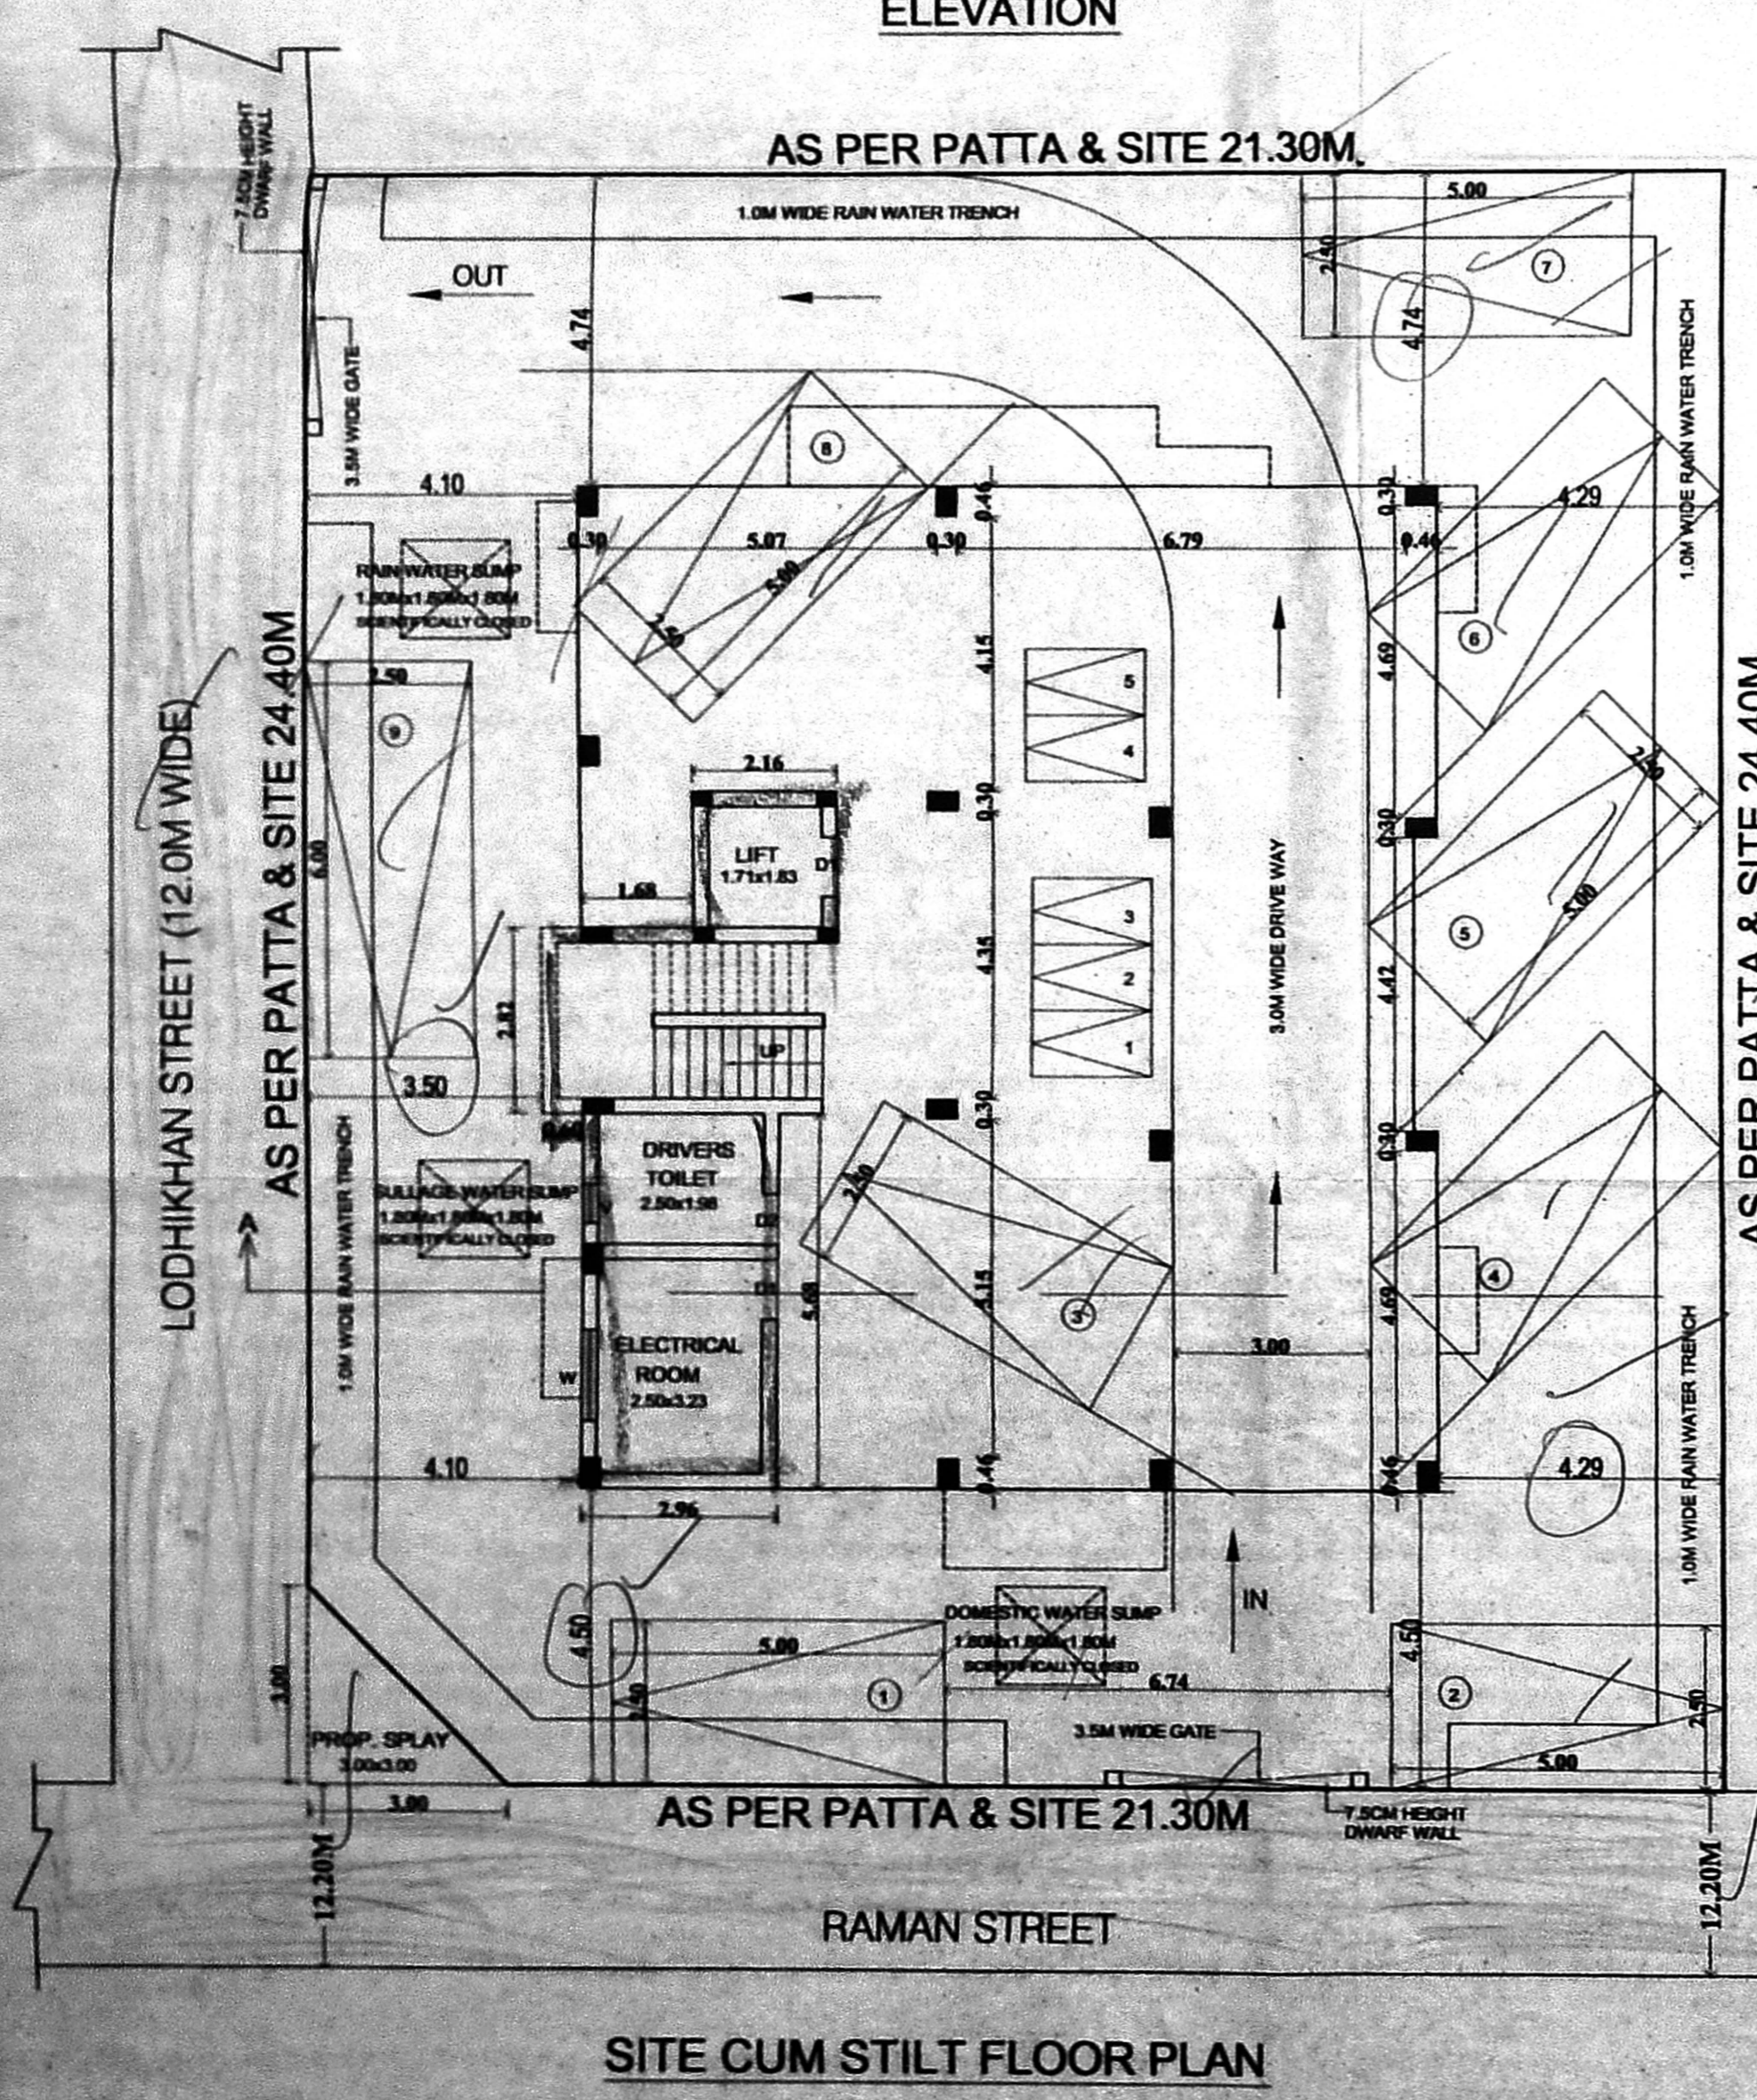

SITE CUM STILT FLOOR PLAN

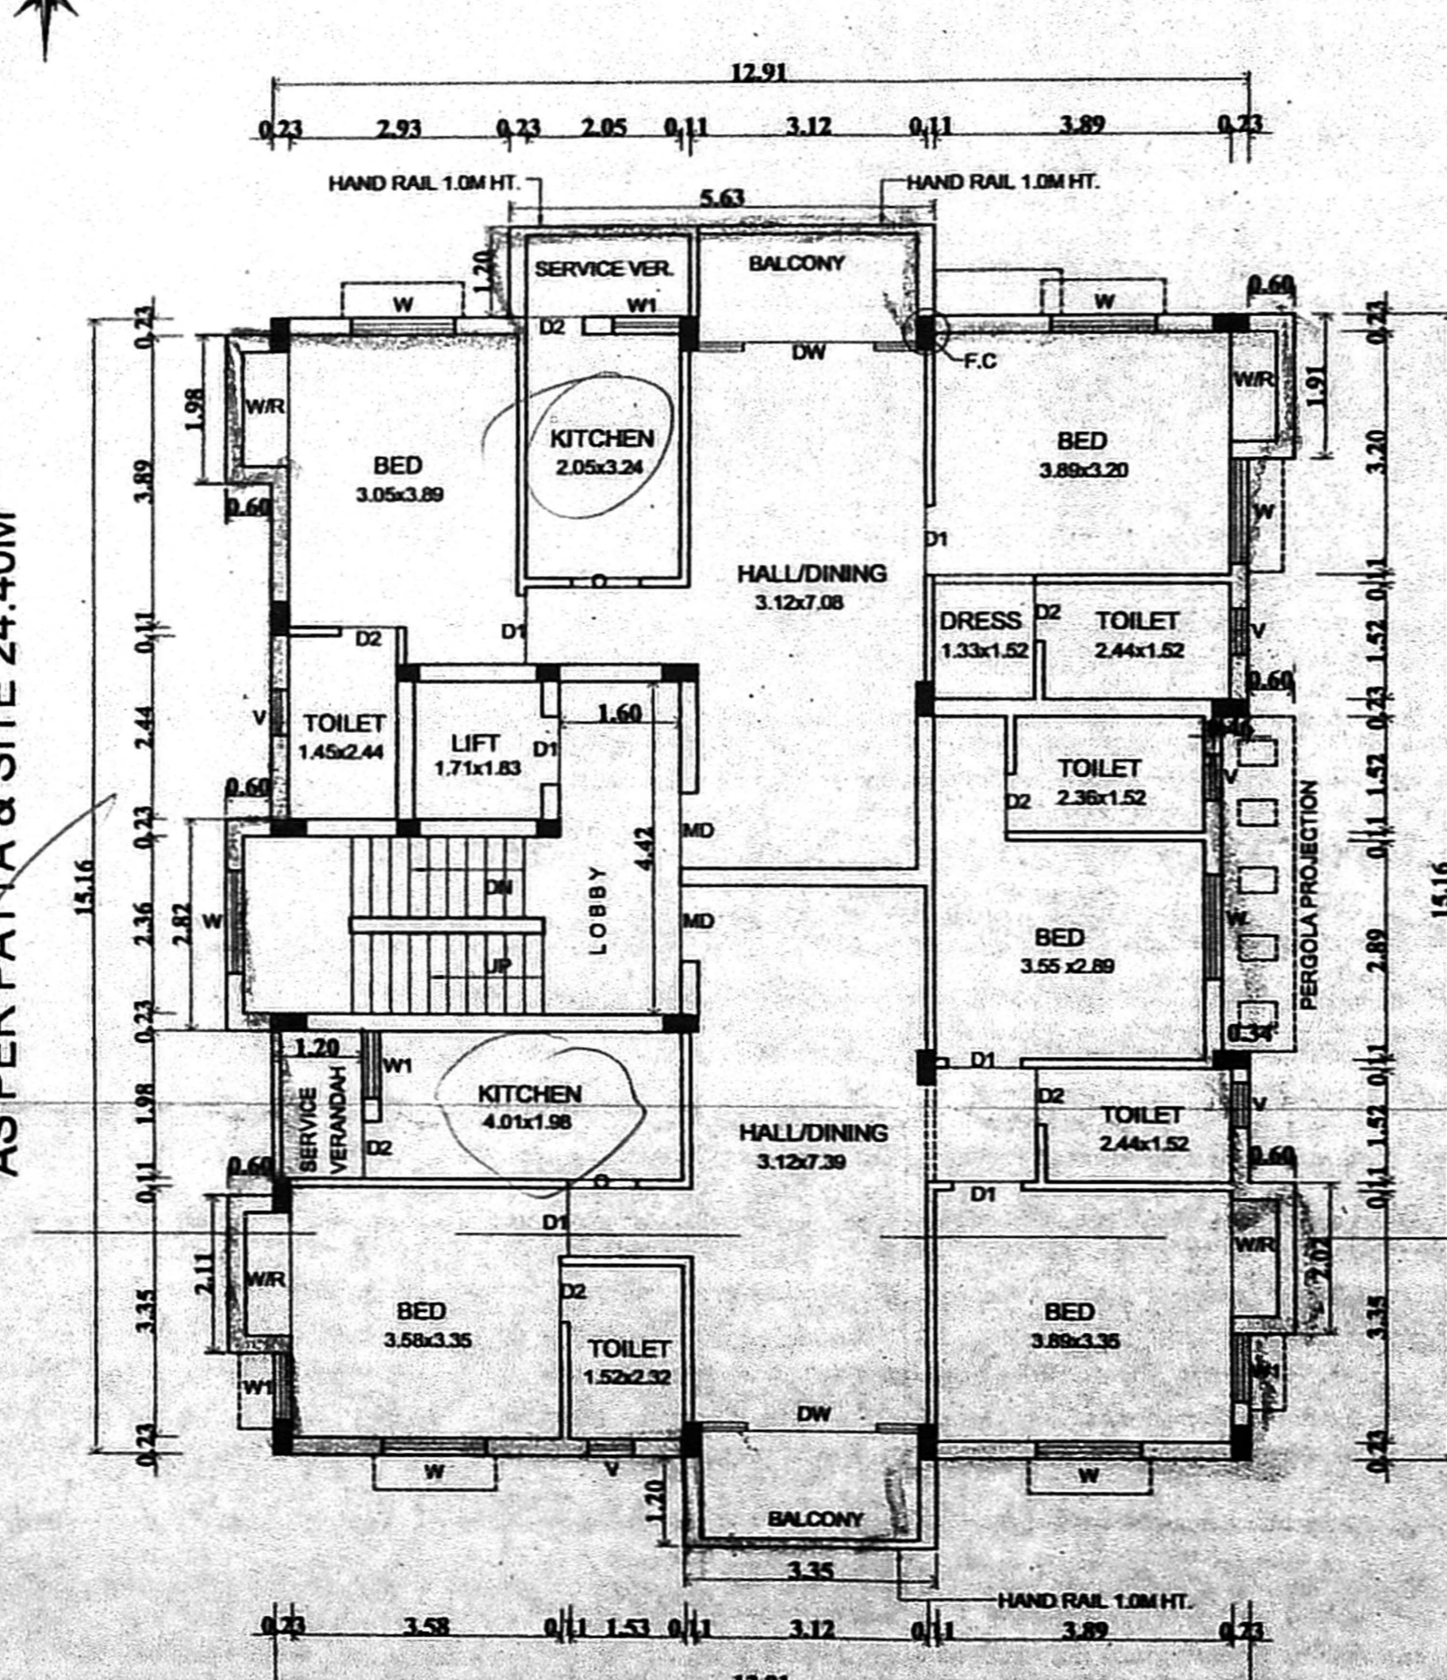

FIRST FLOOR PLAN

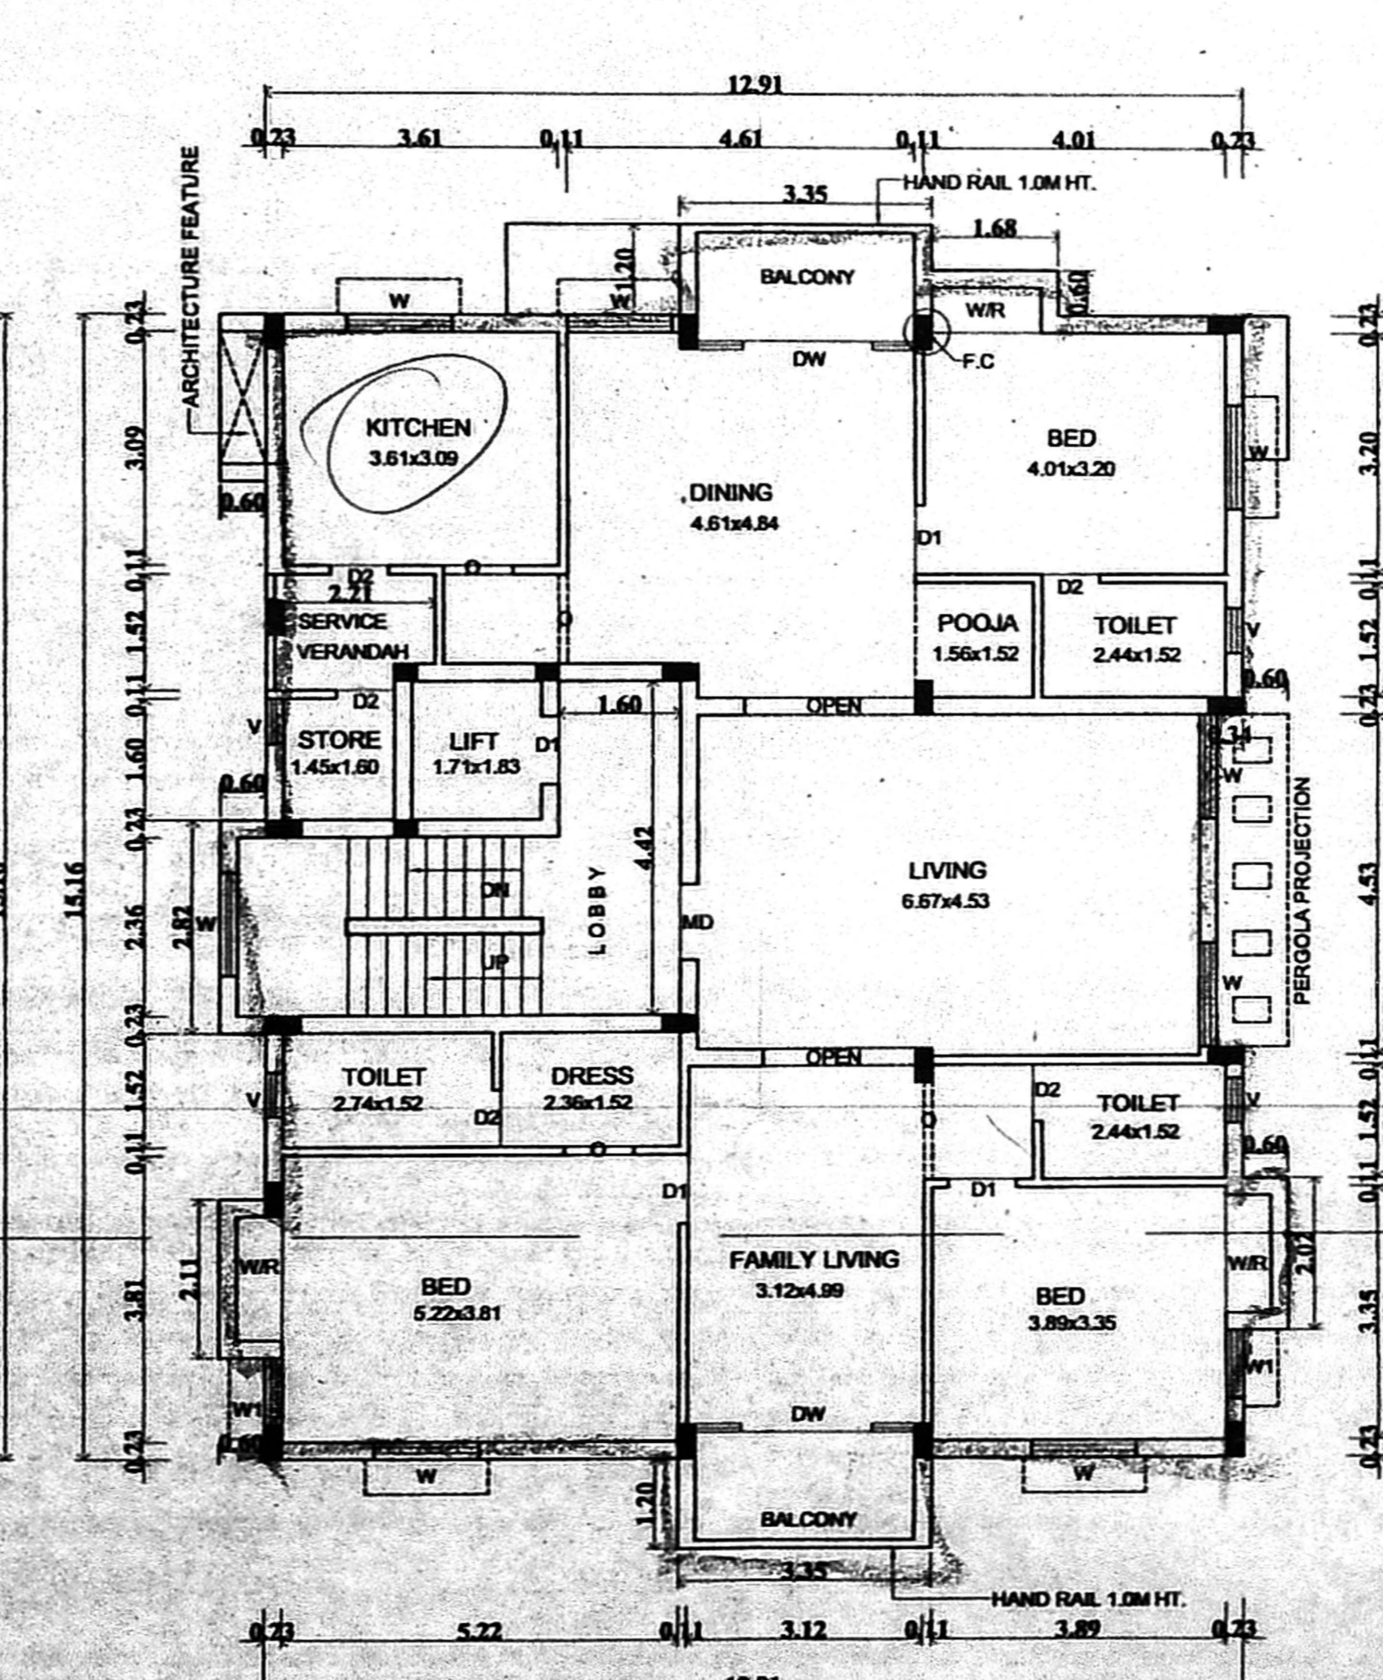

TYPICAL FLOOR PLAN (SECOND, THIRD & FOURTH FLOOR PLAN)

LEGEND
 PROPOSED
 ROAD
 BOUNDARY

For CHAITANYA BUILDERS & LEASING P. LTD.
 N. V. V. V.
 Authorised Signatory

OWNER:
 SUNIL VAMADEVAN, B. Arch.,
 Licensed Surveyor, RA-224
 Corporation of Chennai
 Registered Architect: CA/90/13417
 #15 (Old-11), 4th Main Road,
 Kamara Nagar, Thiruvanniyur,
 Chennai-600 041. ©: 24488378
 LICENSED SURVEYOR