



SECTION A-A

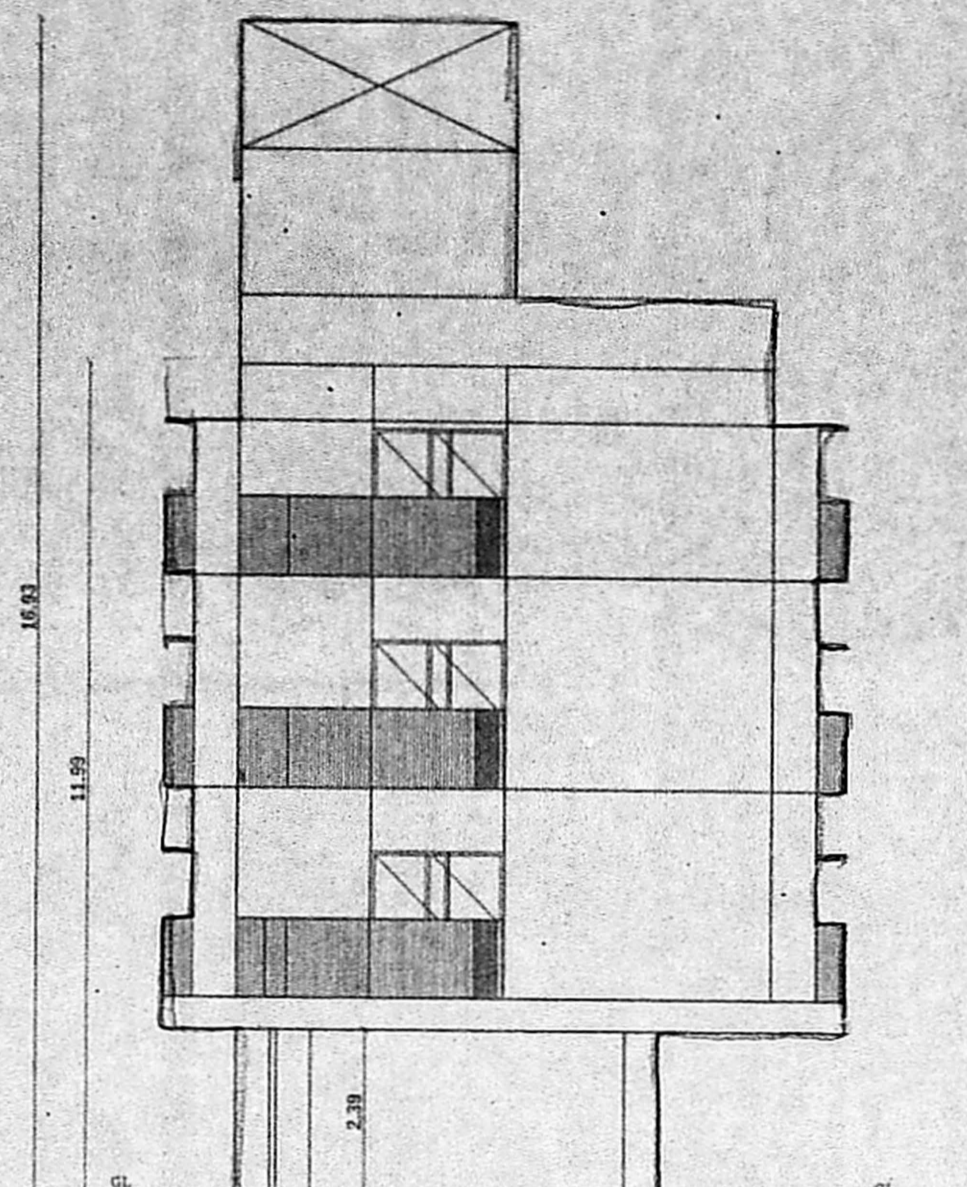

FRONT ELEVATION

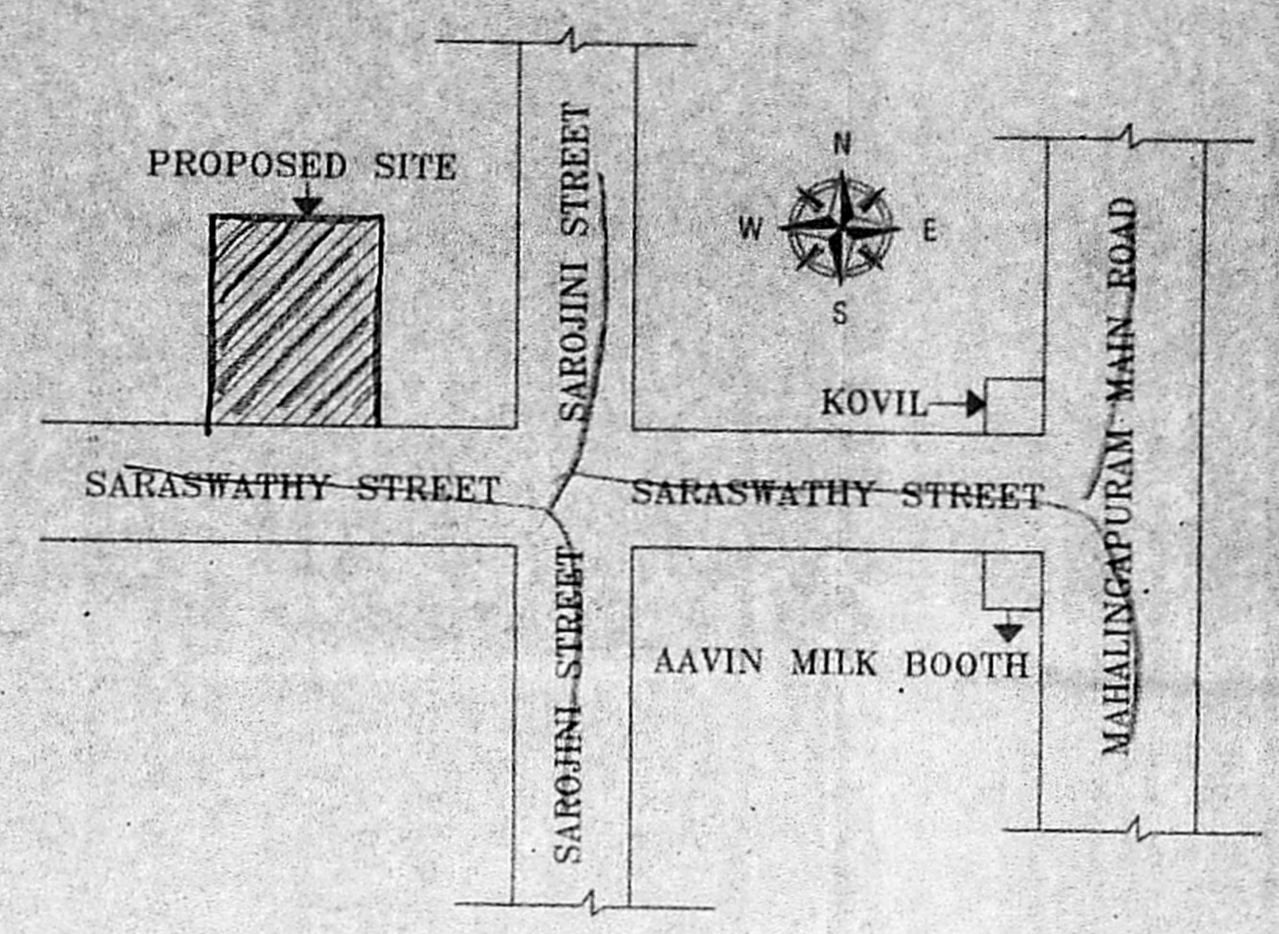

KEY PLAN (N.T.S)

SCHEDULE OF JOINERY:

D	செ.பெ.வருகு (9)	ஏணி - 2.70
D1	ந. எண் ...	1.215/2.00
D2	உதவியாளர்	2.67
W	கூர்ந்தாய்வு	4'6" X 4'0"
W1	பிளாஸ்டிக்	4'0" X 4'0"
W2	தி. உ. பிளாஸ்டிக்	3'0" X 4'0"
KW	KITCHEN WINDOW	3'0" X 4'0"
LD	உ. தி. அ. பிளாஸ்டிக்	2'0" X 2'0"
V	VENTILATOR	2'0" X 2'0"
FD	FRENCH DOOR	6'0" X 7'0"

- SPECIFICATION:**
- R.C.C FRAMED STRUCTURE M20
 - BRICK WORK IN BASEMENT & SUPER STRUCTURE IN C.M.1:5
 - WALLS ARE PLASTERED BY CEMENT MORTAR 1:5
 - WALLS ARE PAINTED BY CEMENT PAINT.
 - LINTEL OVER OPENING.
 - JOINERY WORK IN TEAK WOOD.
 - ROOF COVERED BY RCC SLAB.
 - ALL RCC WORK IN M20
 - WEATHERING COURSE LAID OVER RCC SLAB WITH PROPER SLOPE

PLOT EXTENT

PATTA EXTENT	=	334.45
DOCUMENT EXTENT	=	334.45
SUPER IMPOSED EXTENT	=	330.48

AREA STATEMENT

	FSI	FSI	5% BAL	10% NON FSI
STILT FLOOR(PARKING)	159.43	7.08	5.56	
FIRST FLOOR	159.43	7.08	5.56	
SECOND FLOOR	159.43	7.08	5.56	
THIRD FLOOR	478.29	21.24	16.68	

FSI = 478.29/330.48
 FSI = 1.447
 NO OF CAR REQUIRED = 3
 NO OF CAR PROVIDED = 3

COLOUR INDEX:

PROPOSED	[Symbol]
ROAD	[Symbol]
BOUNDARY	[Symbol]

NORTH POINT:

SCALE - 1:100 or 1"=8'0"




PLAN SHOWING THE PROPOSED RESIDENTIAL BUILDING AT NEW DOOR NO.2 OLD NO.25,PLOT NO.188, SARASWATHI STREET,MAHALINGAPURAM, NUNGAMBAKKAM, CHENNAI-34. COMPRISED IN R.S NO.620/116. BLOCK NO.36,OF NUNGAMBAKKAMVILLAGE CORPORATION OF GREATER CHENNAI. DIVISION NO.110,ZONE-IX

POWER OF ATTORNEY
 HOLDER


OWNER:

B. CHANDRAM, P.E., MIE, FIV, CHARTERED ENGINEER CLASS-I, LICENSED SURVEYOR No.1836 CHENNAI CORPORATION Plot No. 252/253, 1st Main Road, Poomphilly Nagar, Kolathur, Chennai-99. Mobile: 974279197


LICENSED SURVEYOR

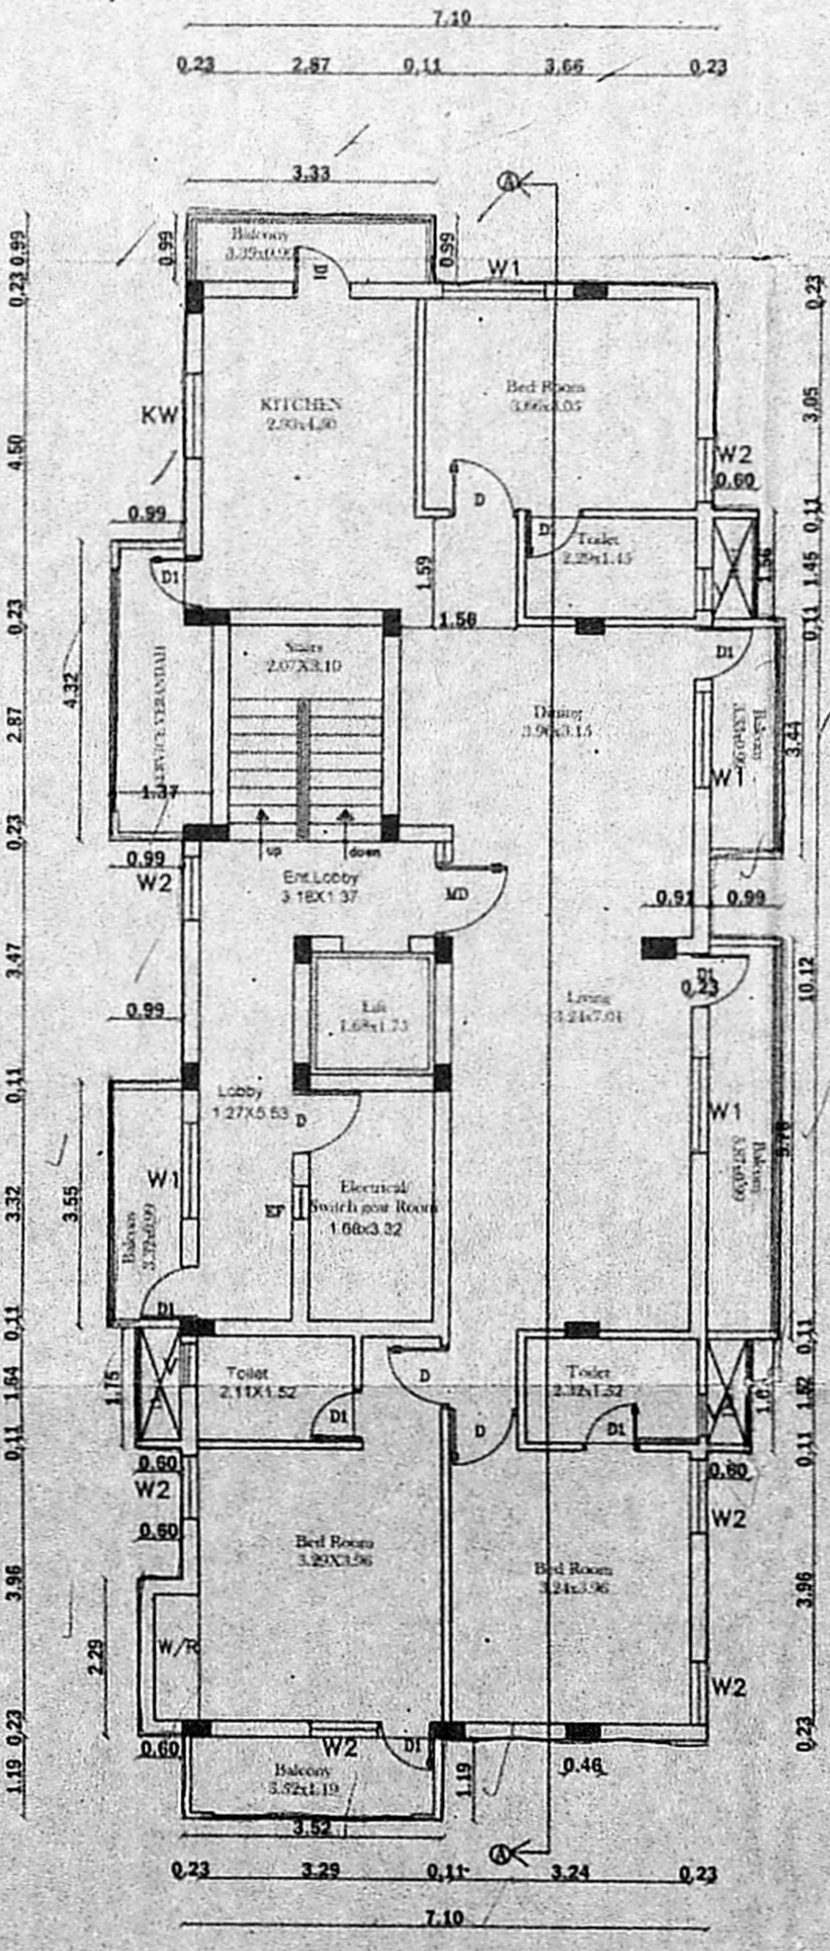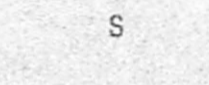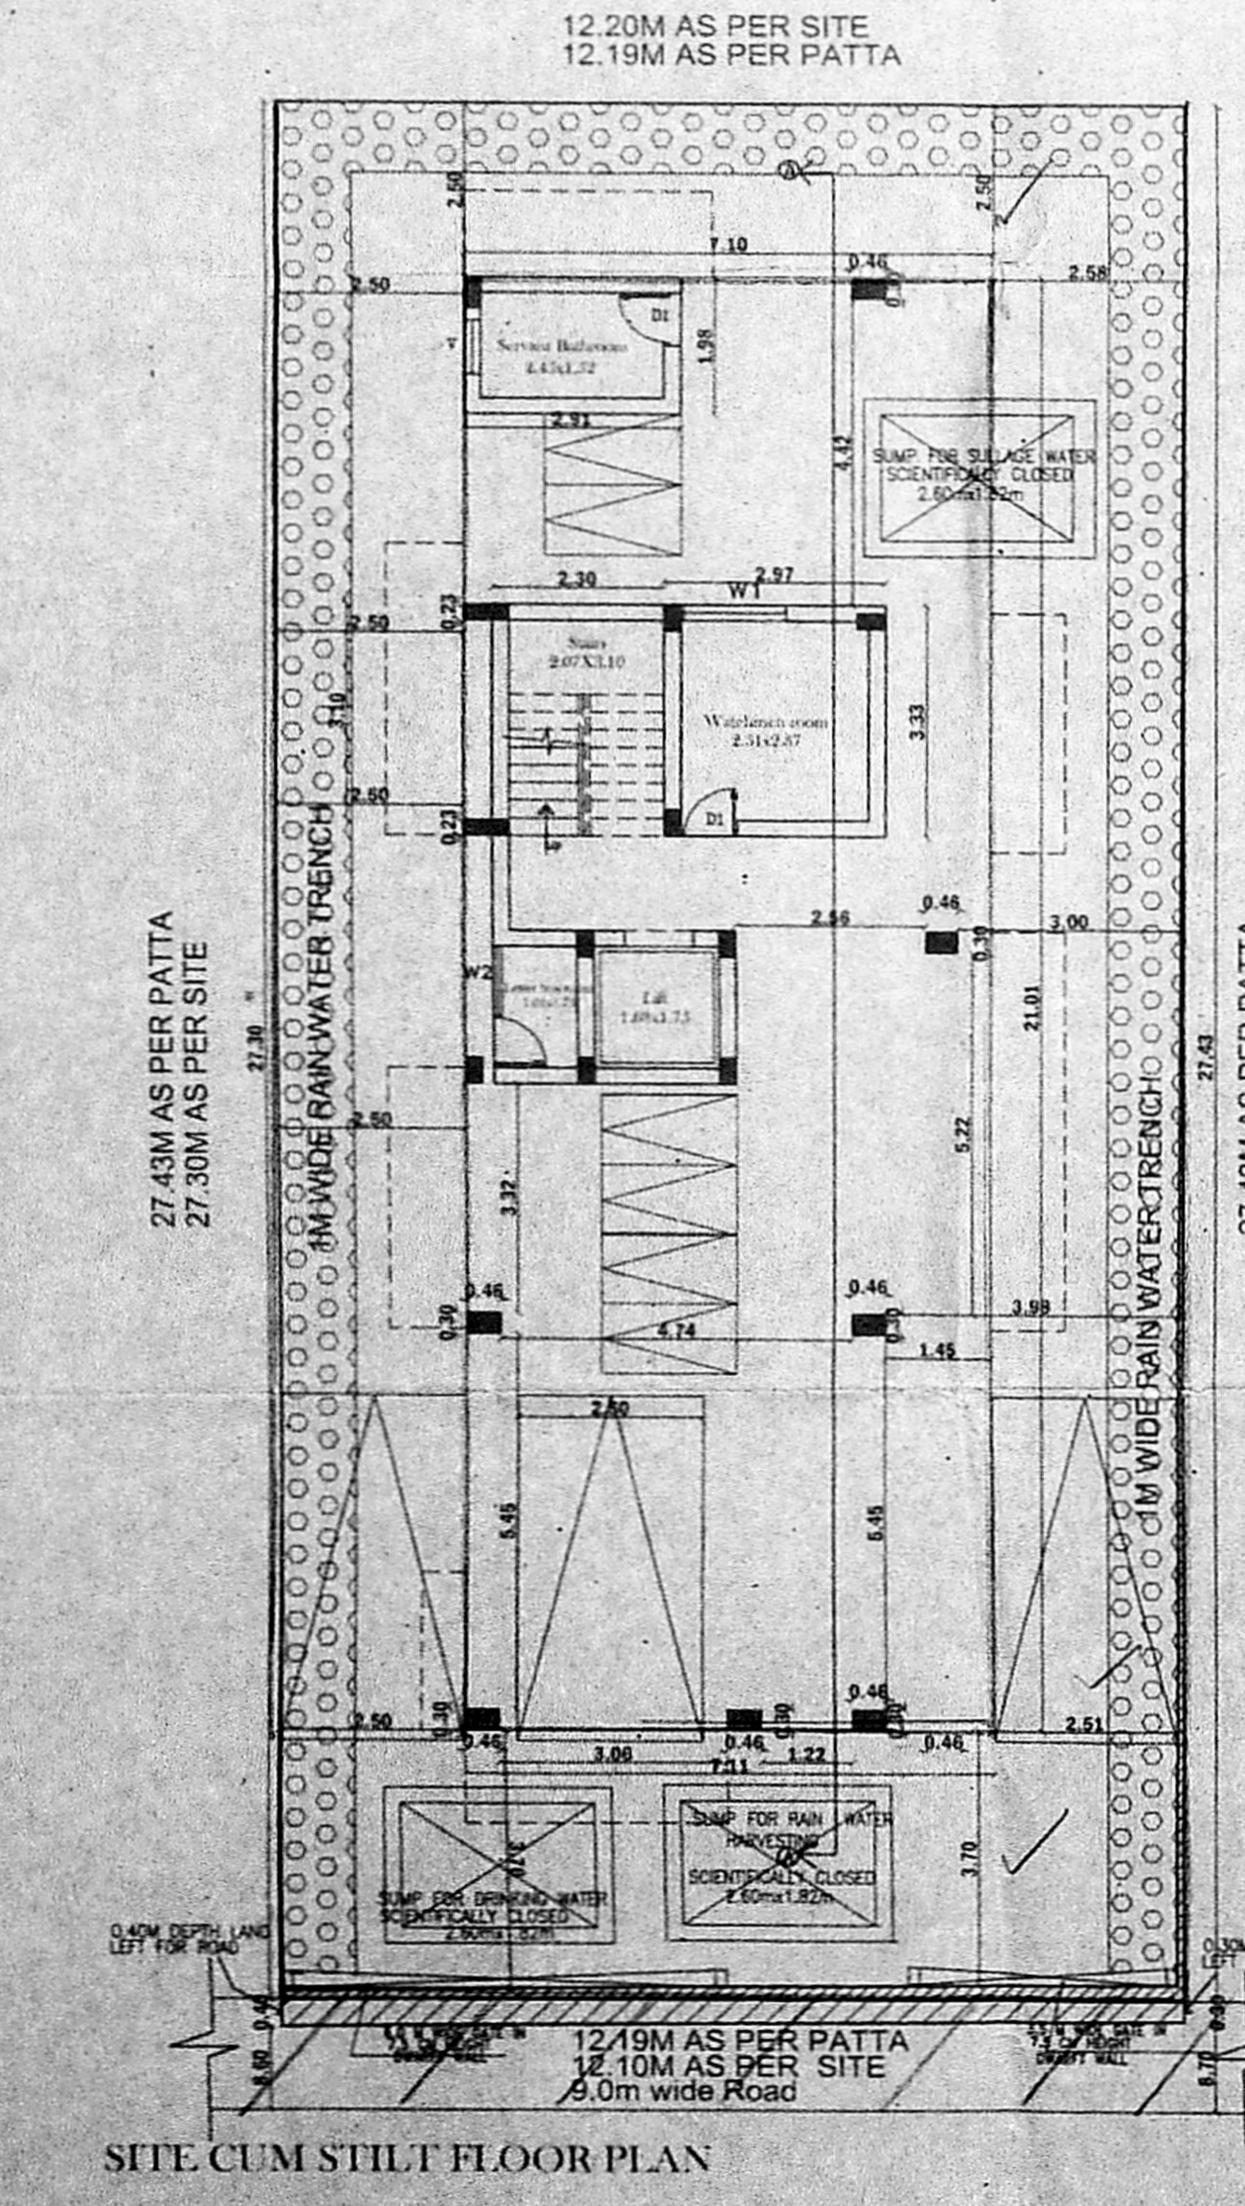

TYPICAL FLOOR PLAN (I.I.I)

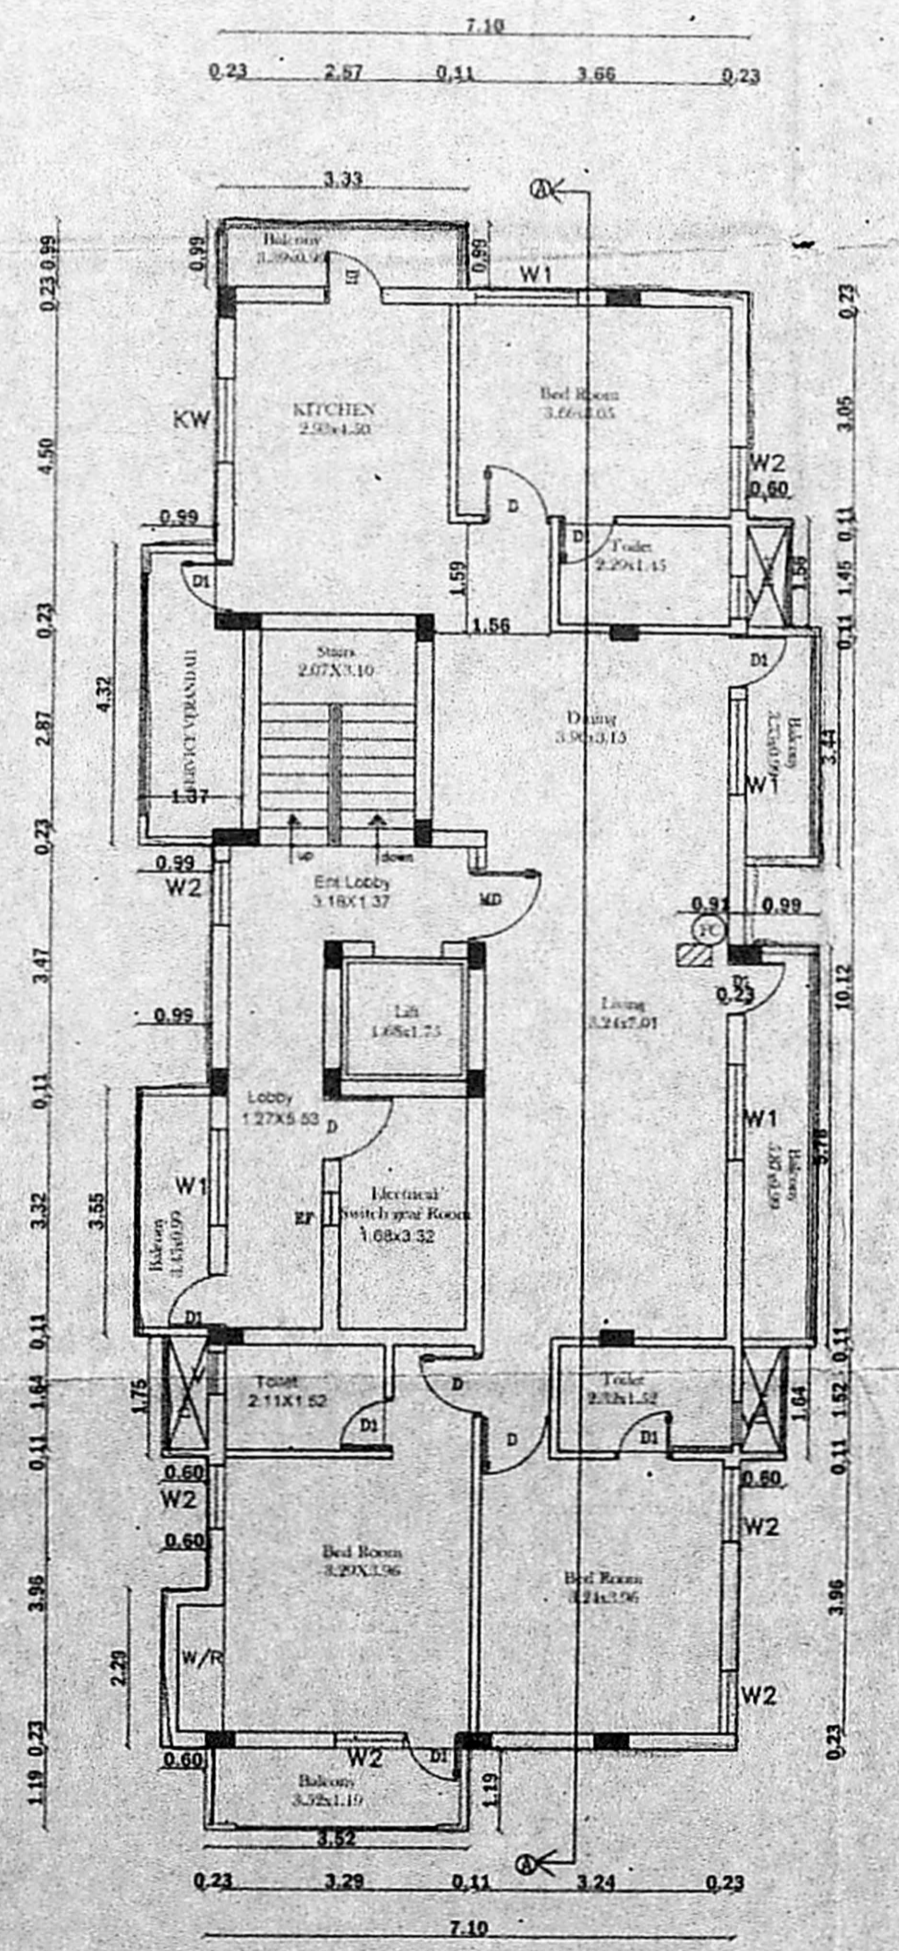

THIRD FLOOR PLAN

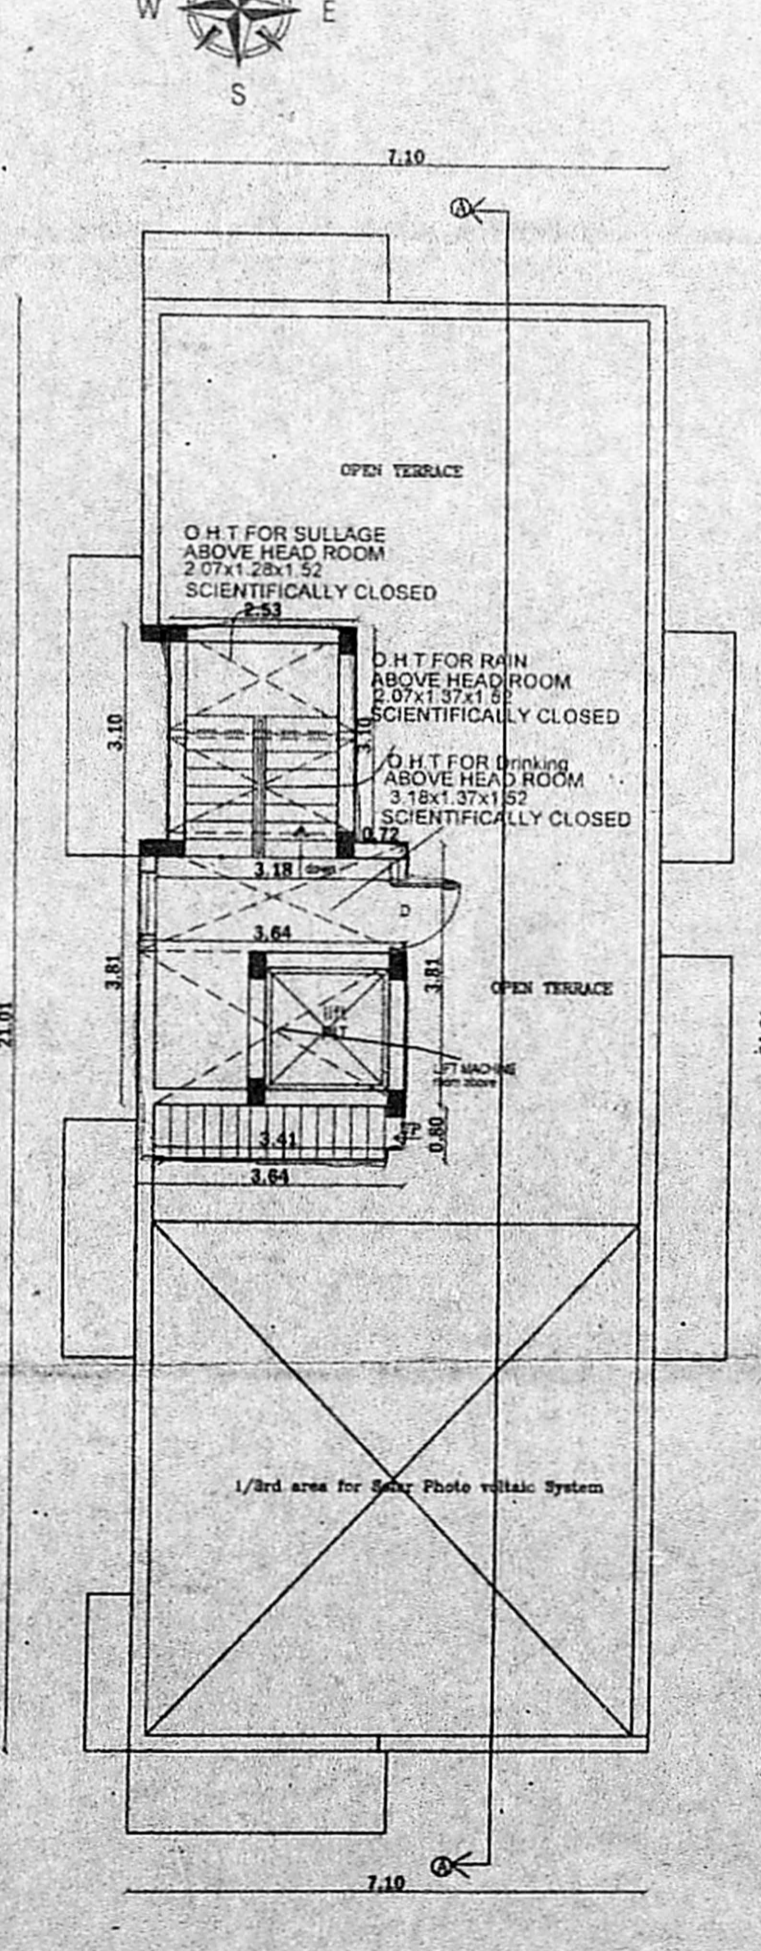

TERRACE FLOOR PLAN

