
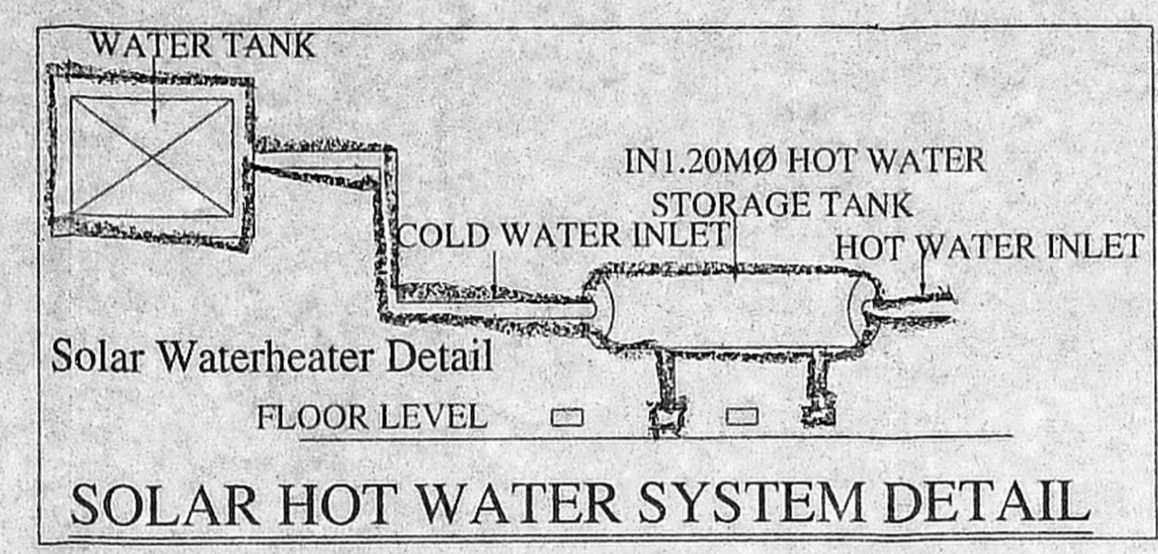
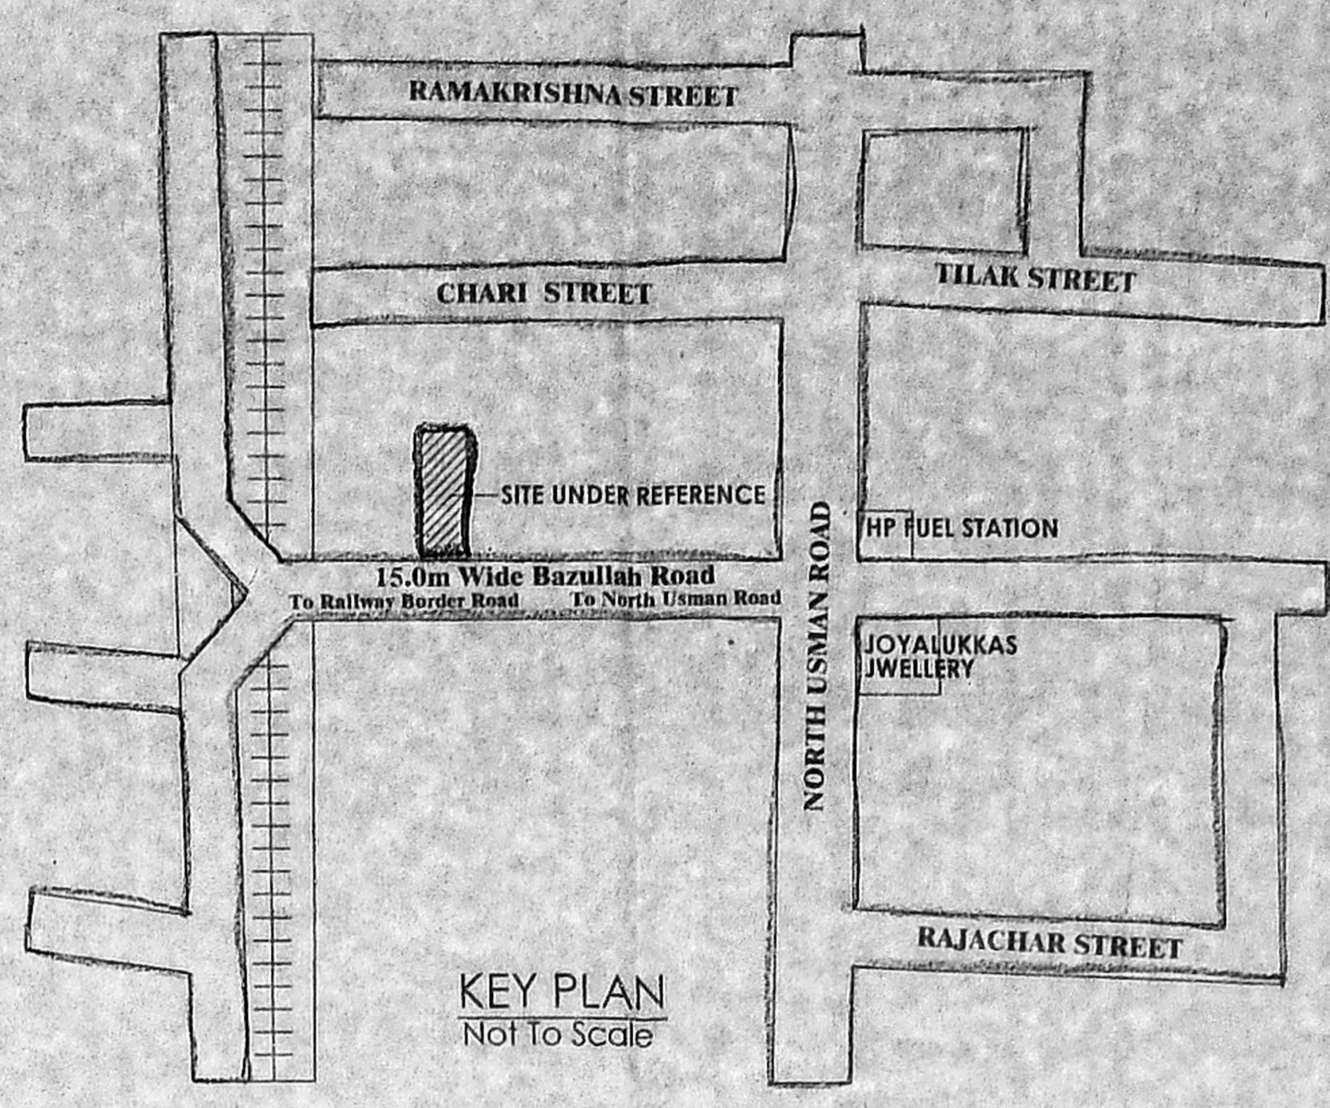
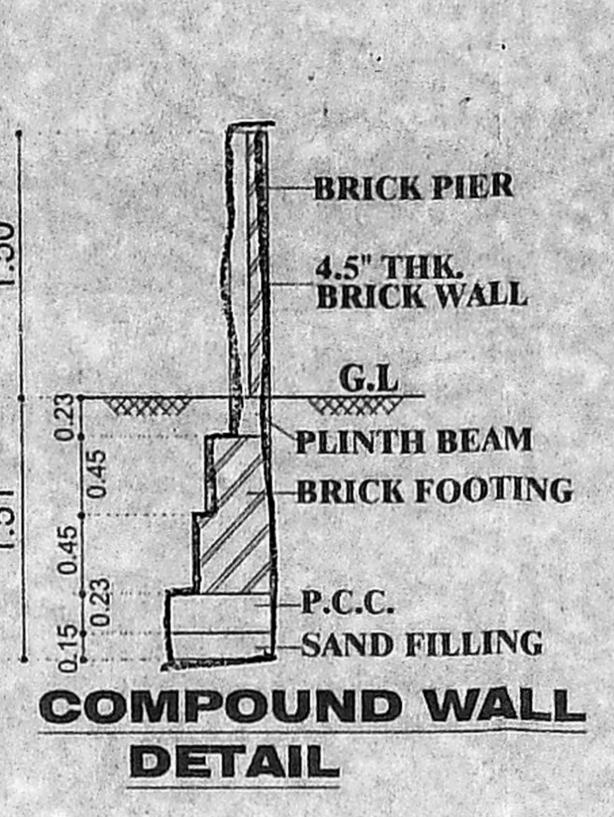
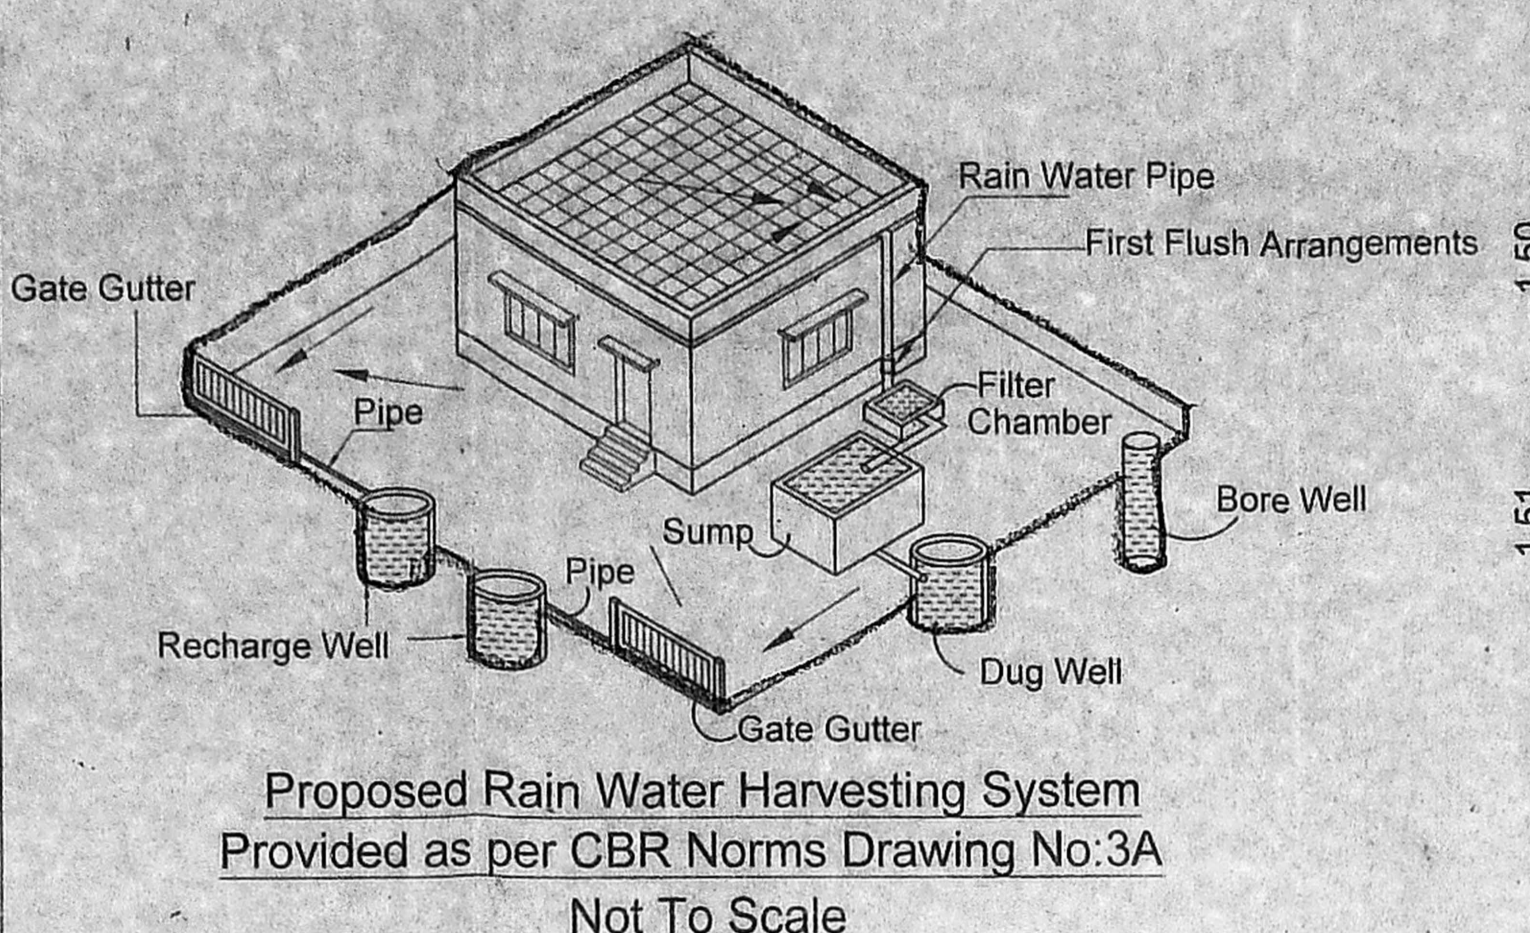









PLAN SHOWING THE PROPOSED CONSTRUCTION OF STILT + 5 FLOORS RESIDENTIAL BUILDING WITH 11 DWELLING UNITS
 AT OLD DOOR NO: 38, NEW DOOR NO: 98, BAZULLAH ROAD, T. NAGAR, CHENNAI. COMPRISED IN OLD S.NO - 4697 PART & 4698 PART, T.S.NOS: 7590 & 7985 IN BLOCK NO: 106, T. NAGAR VILLAGE WITH IN GREATER CHENNAI CORPORATION ZONE: 10, DIVISION NO: 136.

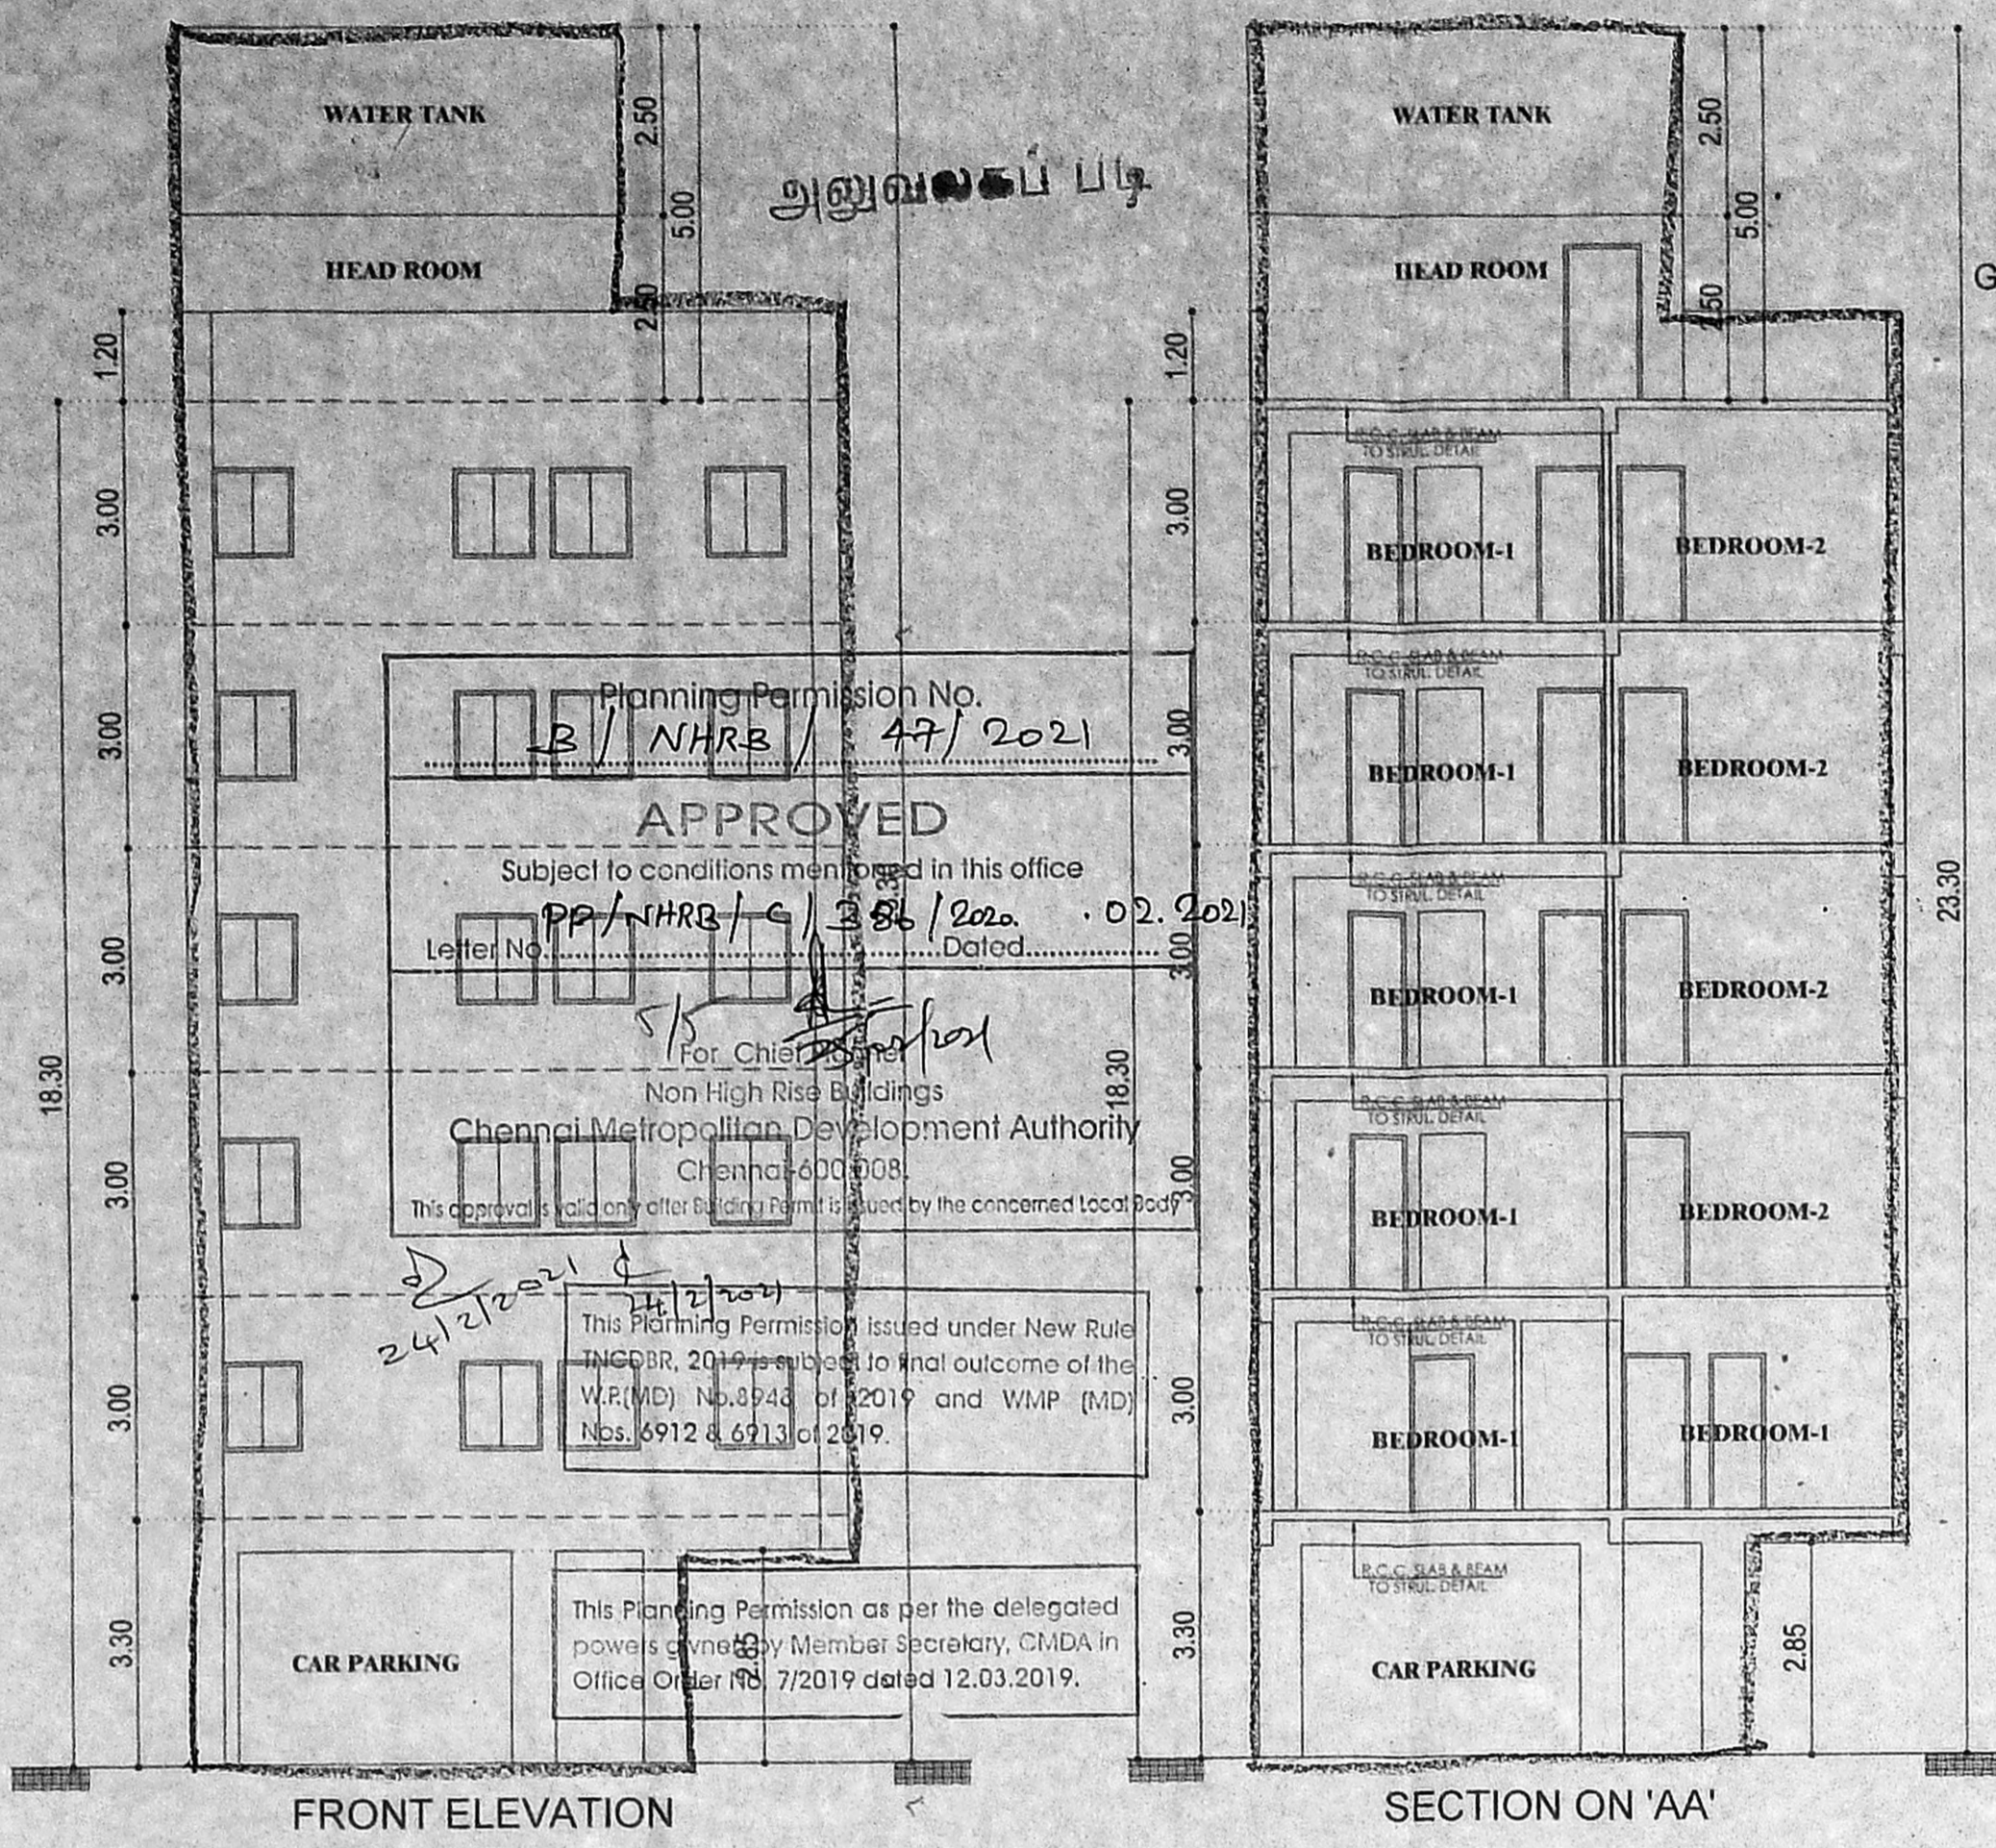

Plot Area As Per Document	650.32	sqm
Plot Area As Per Patta	648.00	sqm
Floors	Fsi Area	
Stilt floor		
First floor	259.10	
Second floor	259.10	
Third floor	259.10	
Fourth floor	259.10	
Fifth floor	259.10	
TOTAL	1295.50	

FSI = 1295.50 / 648.00 = 1.999
 NO. OF DWELLINGS = 11 nos
 NO. OF CAR PARKING REQUIRED = 11 nos
 NO. OF CAR PARKING PROVIDED = 12 nos
 NO. OF TWO WHEELERS PARKING REQUIRED = 02 nos
 NO. OF TWO WHEELERS PARKING PROVIDED = 02 nos

SCHEDULE OF JOINERY		
TYPE	DESCRIPTION	S I Z E
D	DOOR	2.00 x 2.10
D1	DOOR	1.20 x 2.10
D2	DOOR	0.90 x 2.10
D3	DOOR	0.75 x 2.10
W	WINDOW	2.00 x 1.80
W2	WINDOW	1.80 x 1.80
W3	WINDOW	1.15 x 1.80
V1	VENTILATOR	0.60 x 0.90
V2	VENTILATOR	0.45 x 0.90

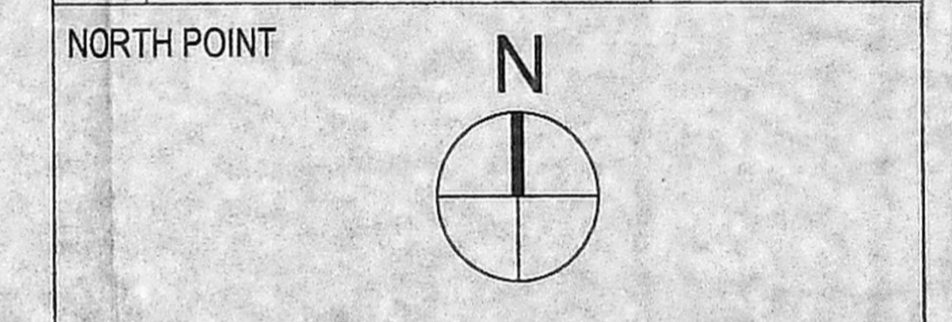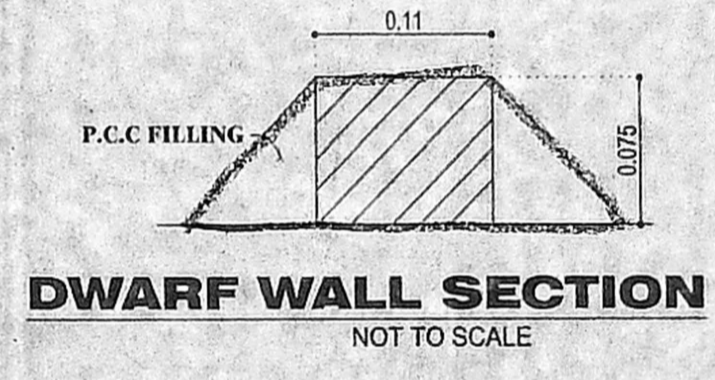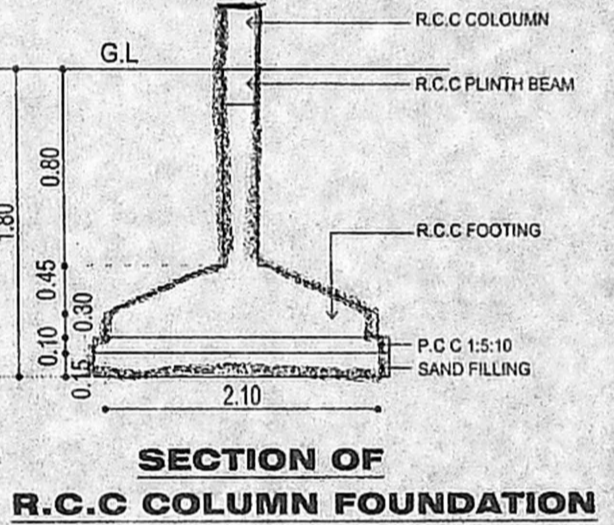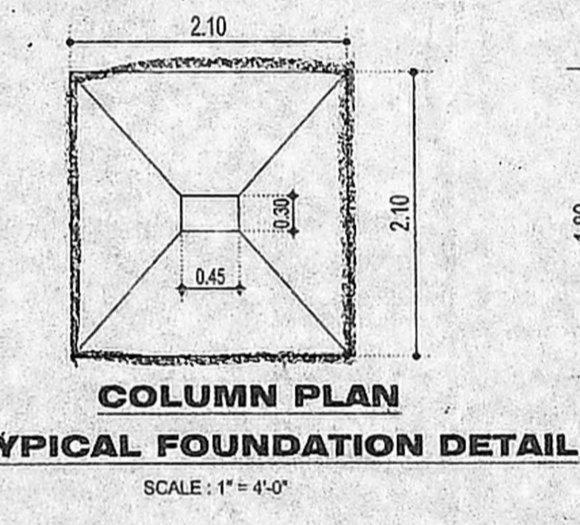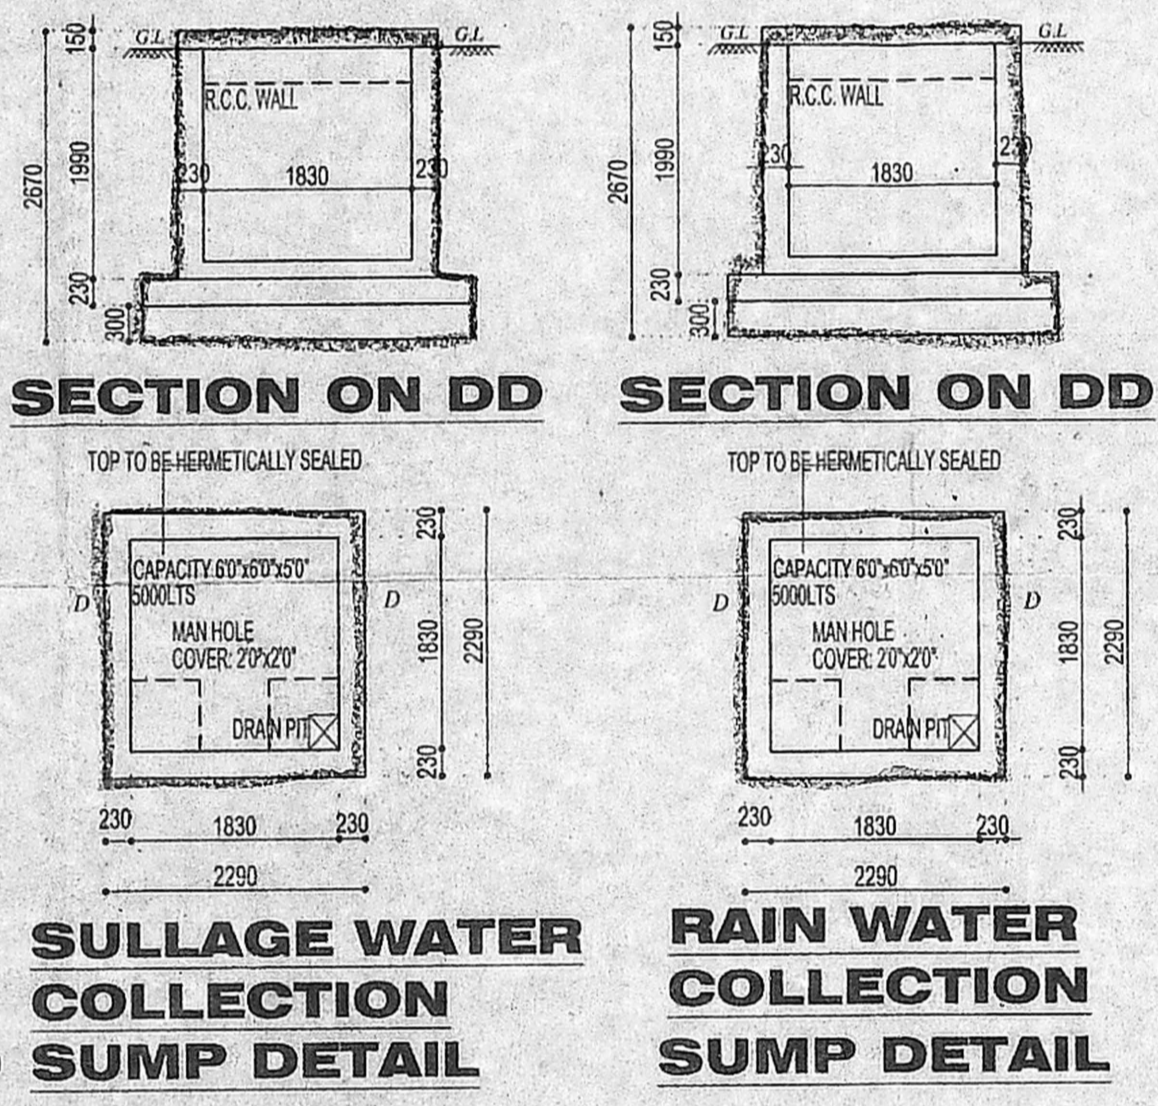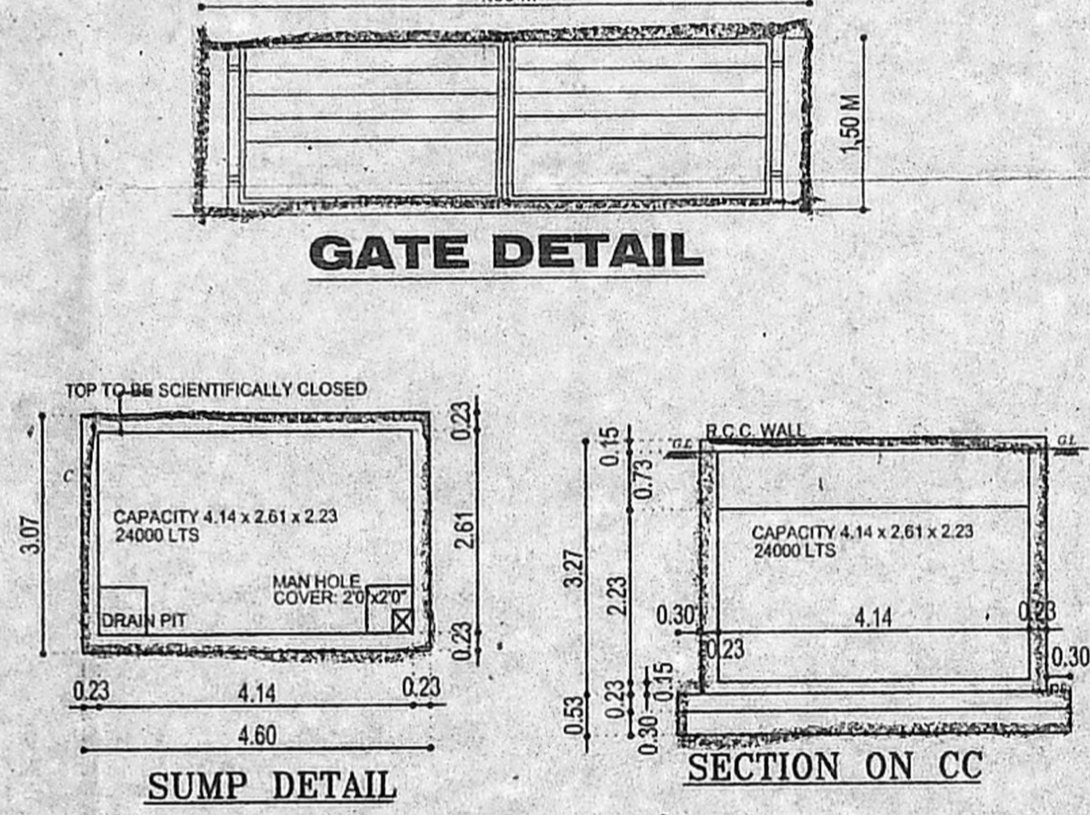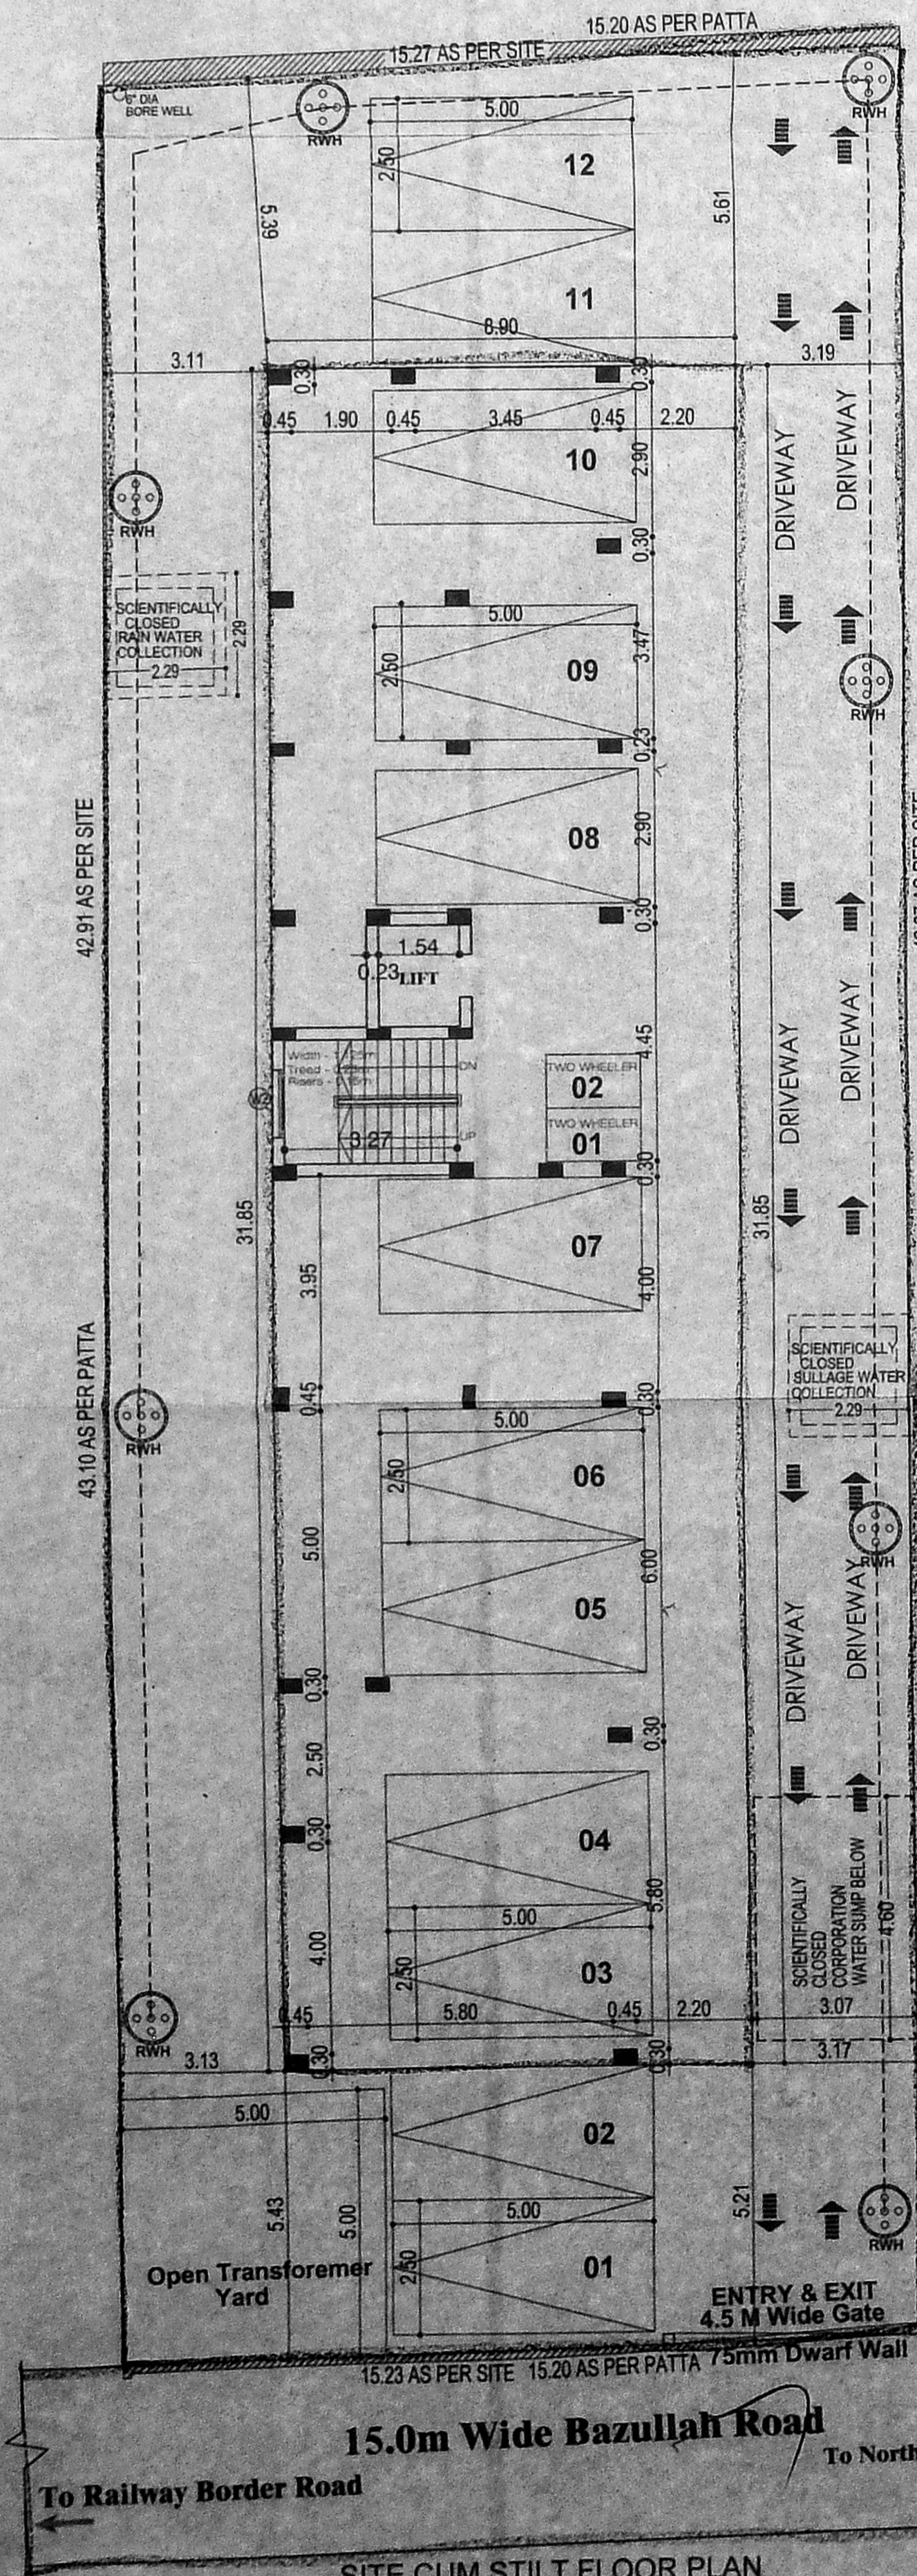

COLOUR INDICATION
 PROPOSED BUILDING
 PLOT BOUNDARY
 ACCESS ROAD

ARCHITECT :
nataraj & venkat Architects,
 No.18, Third Seaward Road, Valmiki Nagar, Thiruvanniyur, Chennai - 600 041.
 Phone : T- 044 2457 2457.

DRAWING TITLE
FLOOR PLANS, ELEVATION & SECTION

SCALE
 1:100

OWNER'S SIGNATURE

STRUCTURAL ENGINEER
 C. KANNAN, B.E., M.E.,
 Structural Engineer,
 CMAA Reg. No: SE/GR/119/02/002,
 Door No: 21, 4th Main Road,
 Indira Nagar, Chennai-600 020.

LICENSED SURVEYOR
 A. VENKATKRISHNAN, B.Arch,
 ARCHITECT LICENSED SURVEYOR
 CLASS I No. RA-41
 CMAA REG. No. RA/GR/19/03/053
 CORPORATION REG. No. RA100023019
 No. 118, THIRD SEAWARD ROAD,
 VALMIKI NAGAR, THIRUVANNIYUR,
 CHENNAI - 600 041. Ph: 044-2457-2457

