

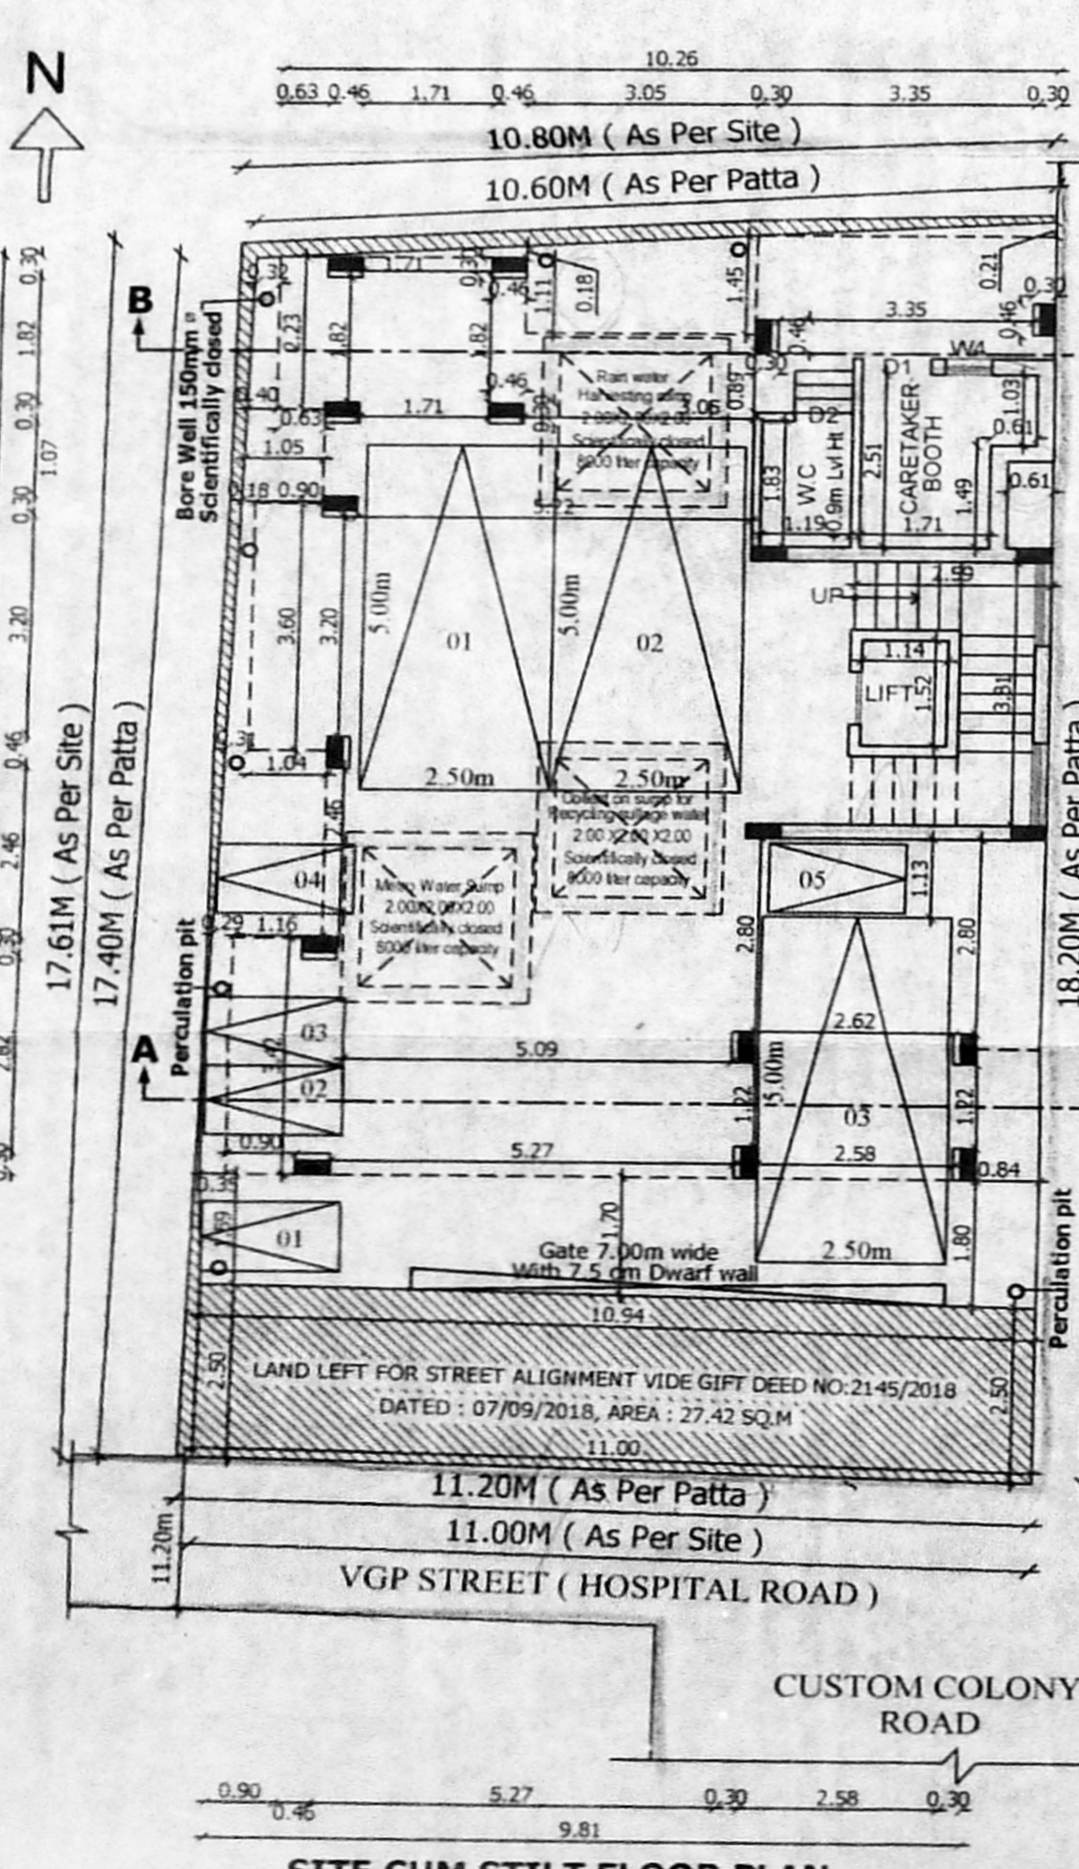
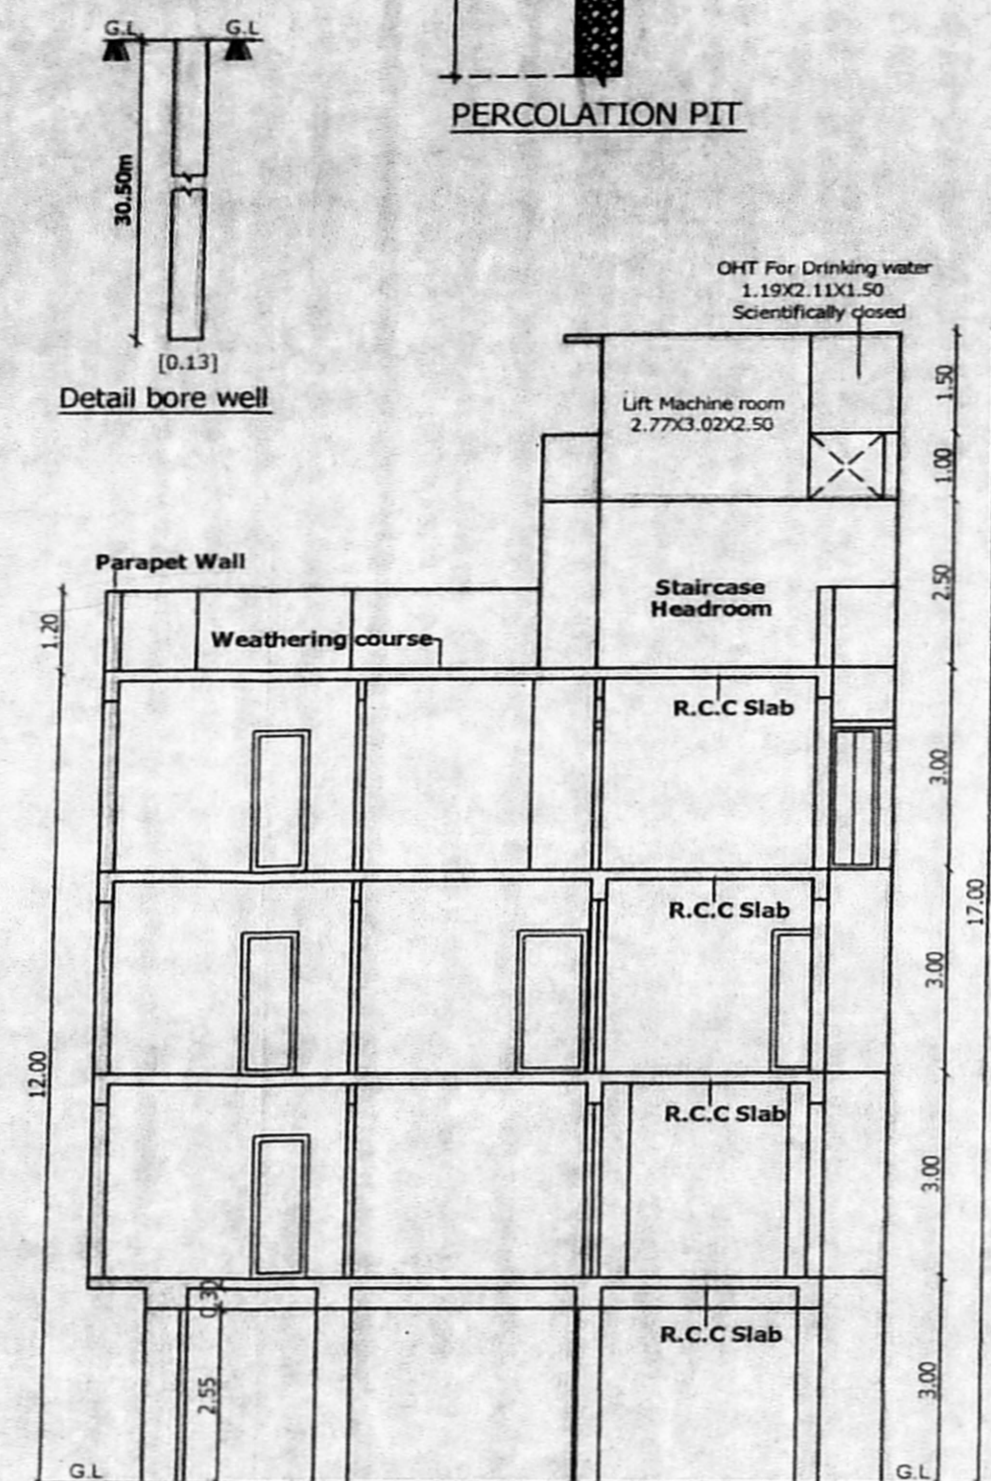




**FRONT ELEVATION**

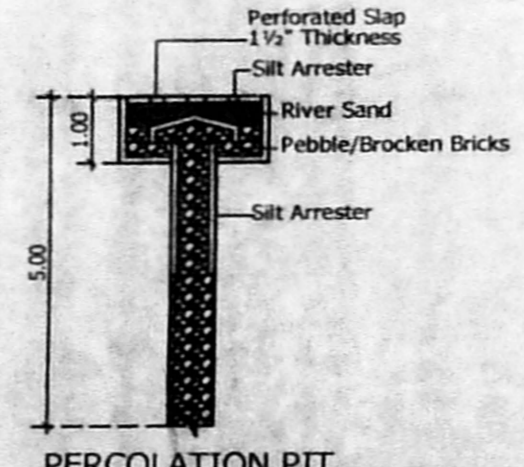


**SITE CUM STILT FLOOR PLAN**

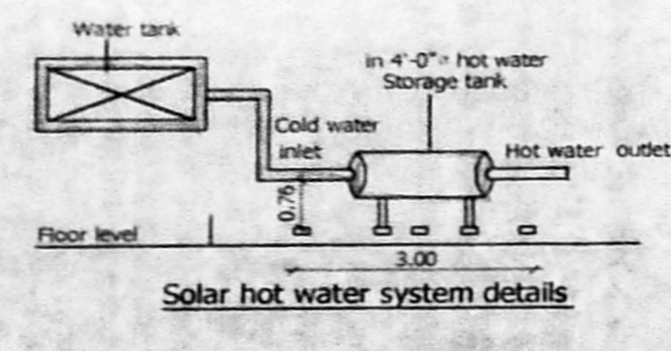



**SECTION - AA**

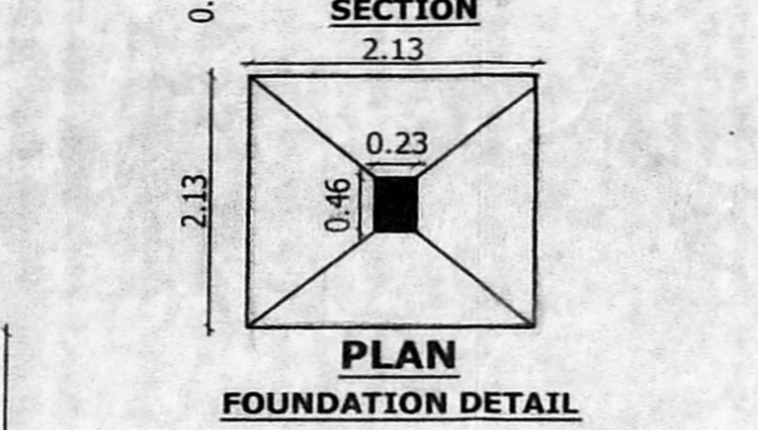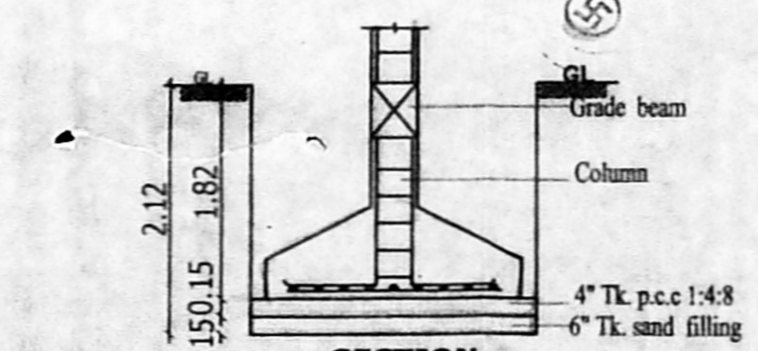


**FOUNDATION DETAIL**

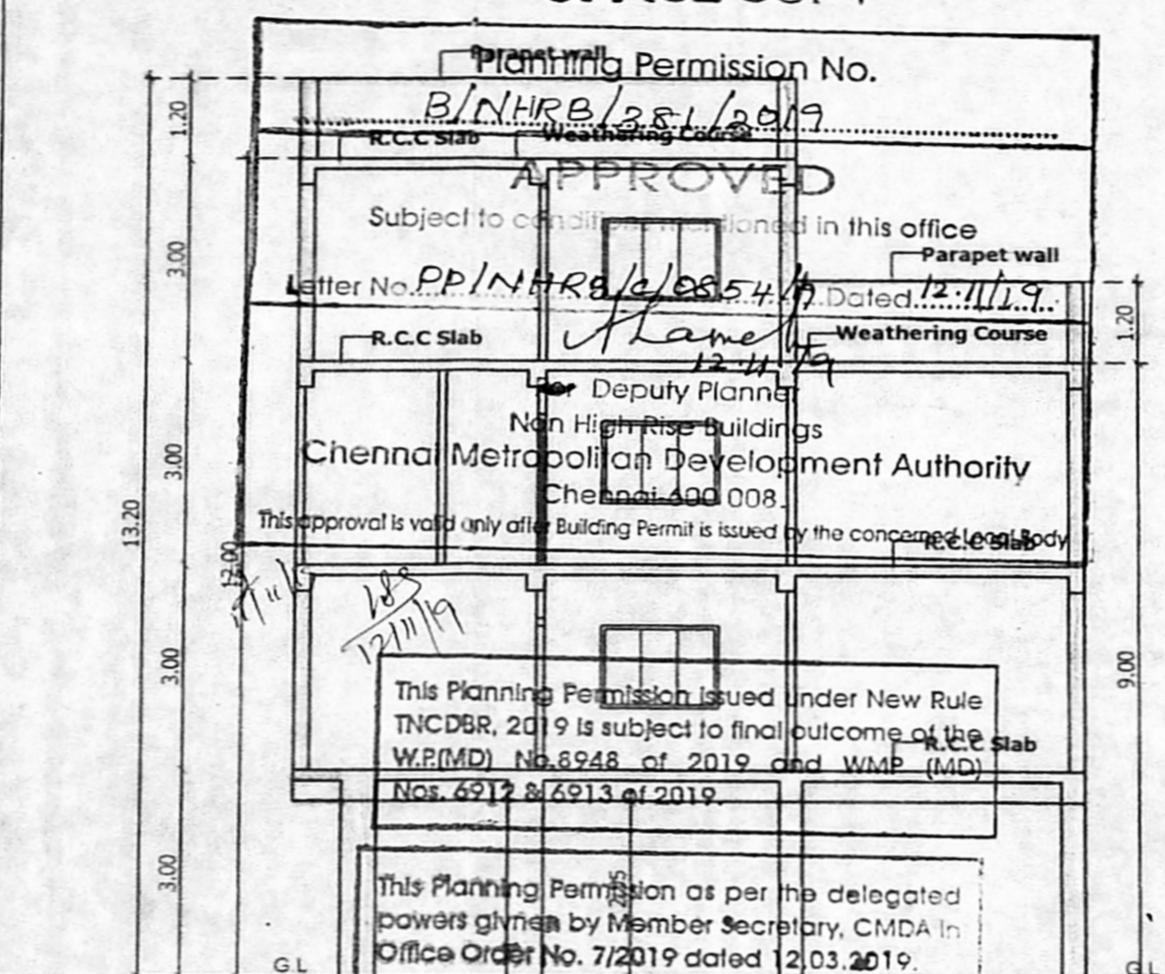


**SECTION - BB**

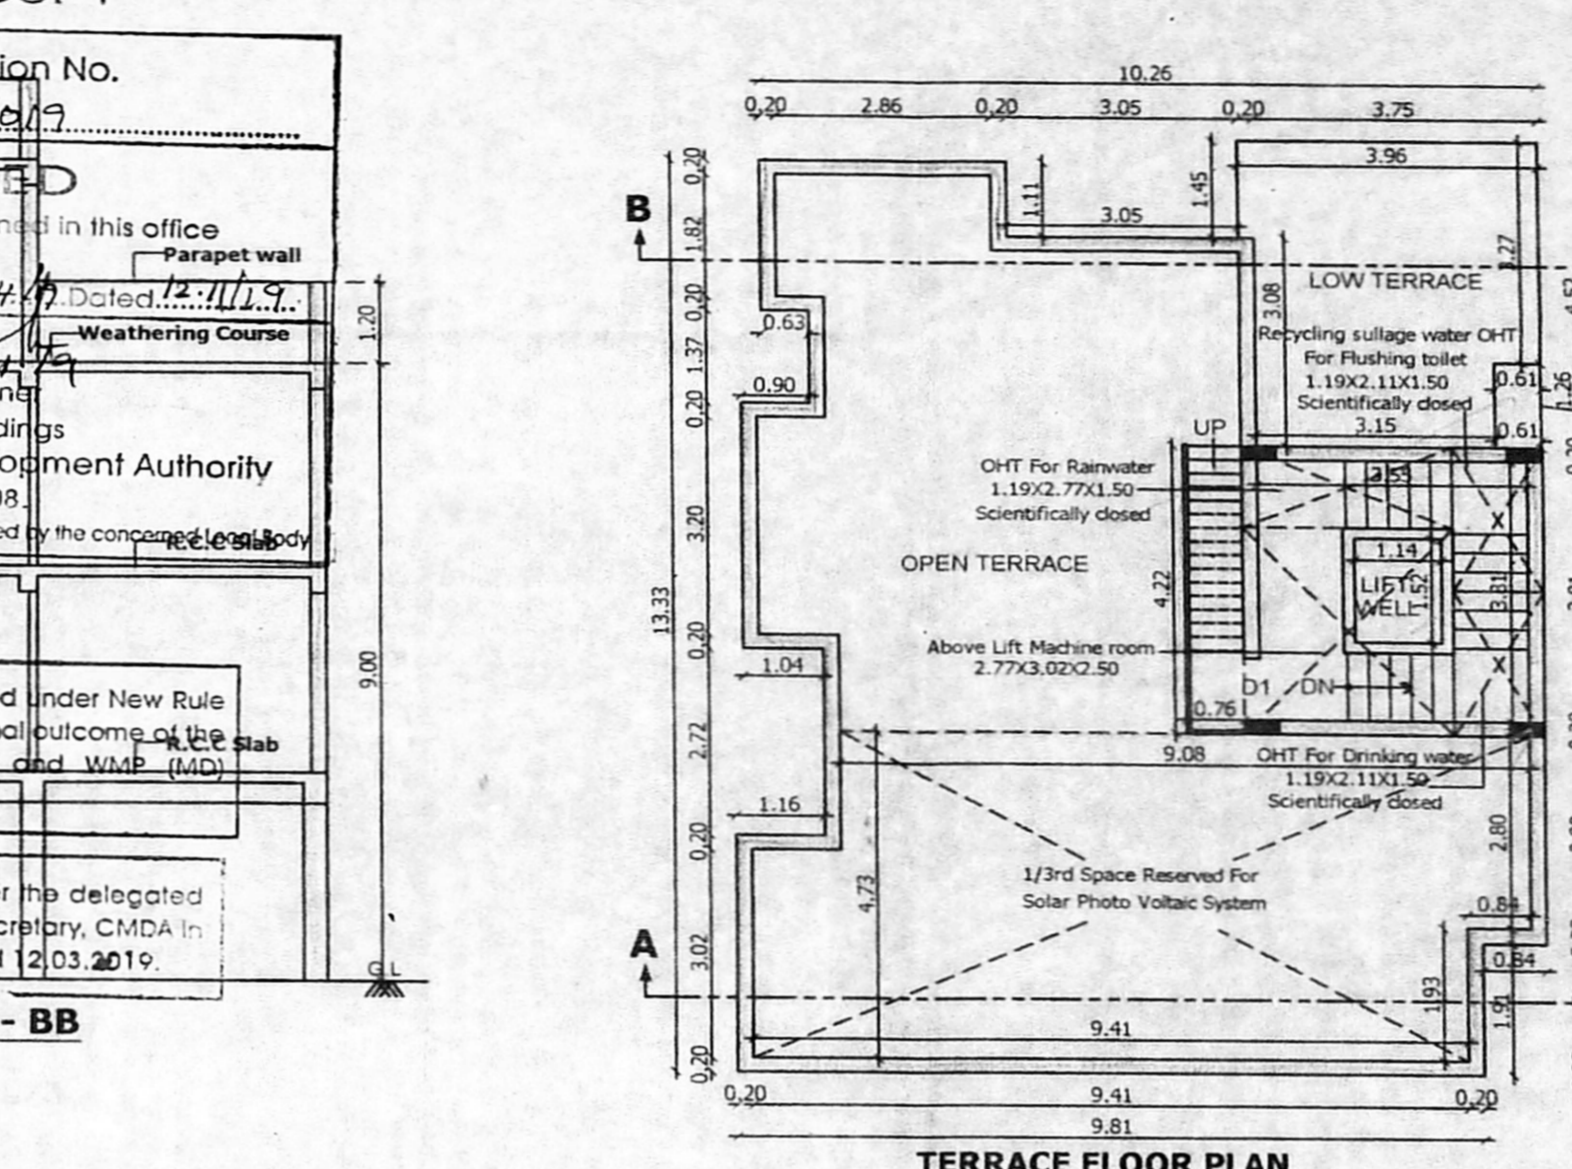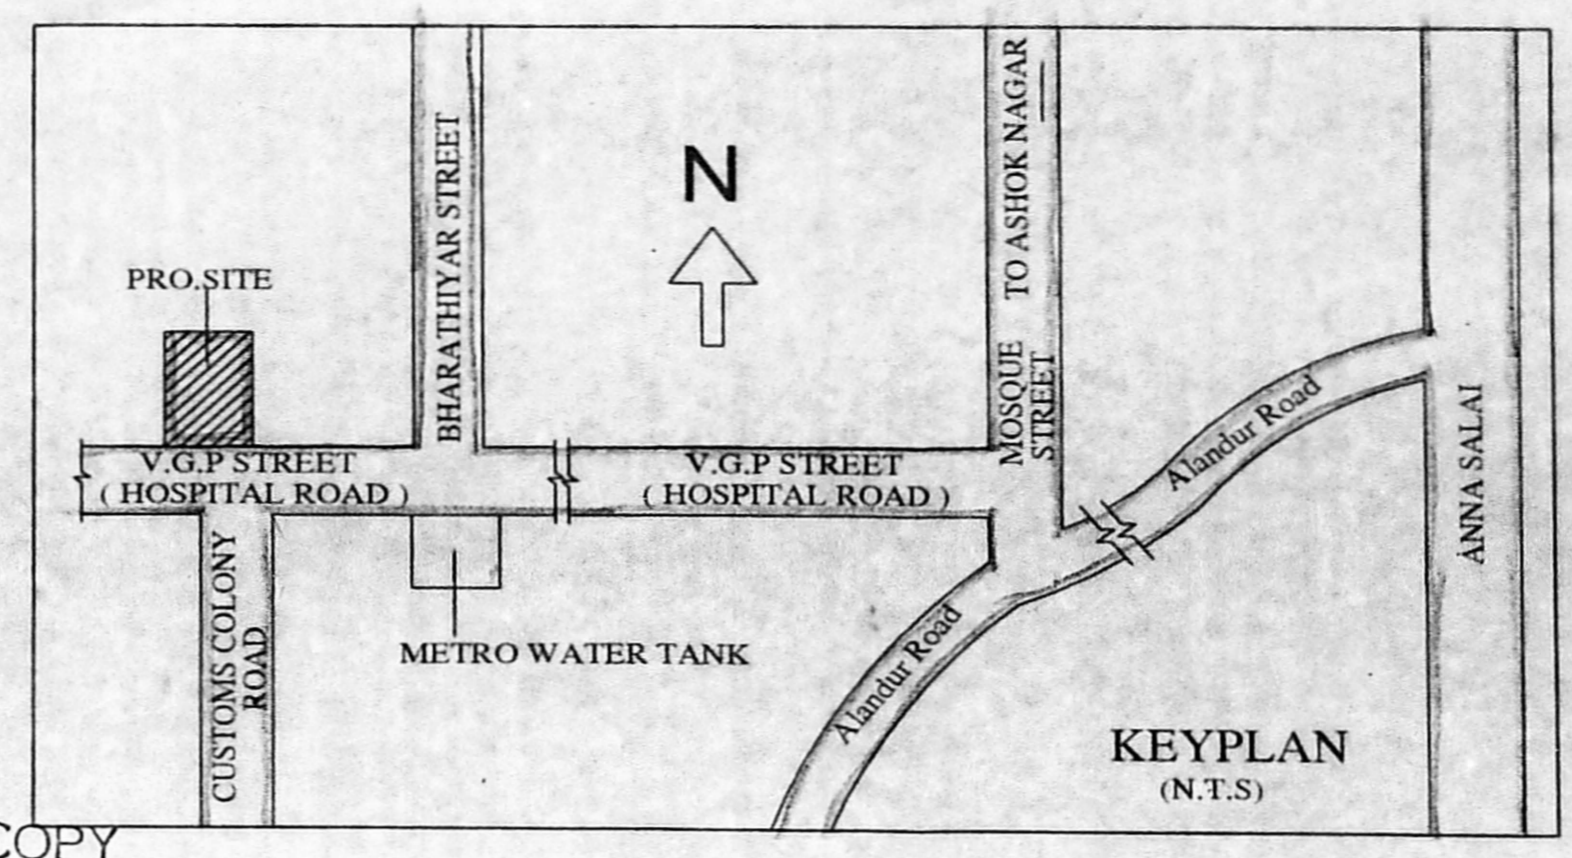


**TERRACE FLOOR PLAN**

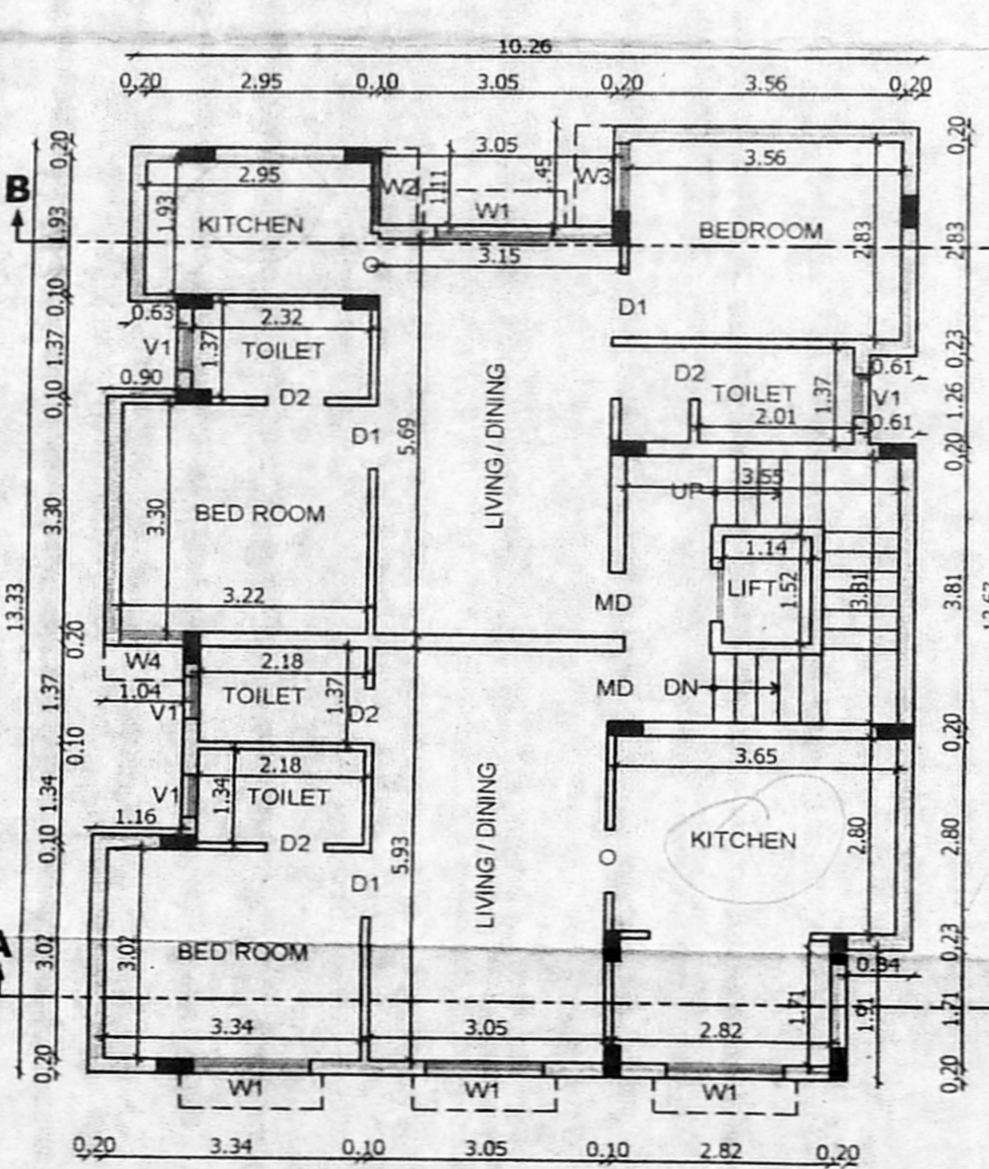




**FIRST FLOOR PLAN**

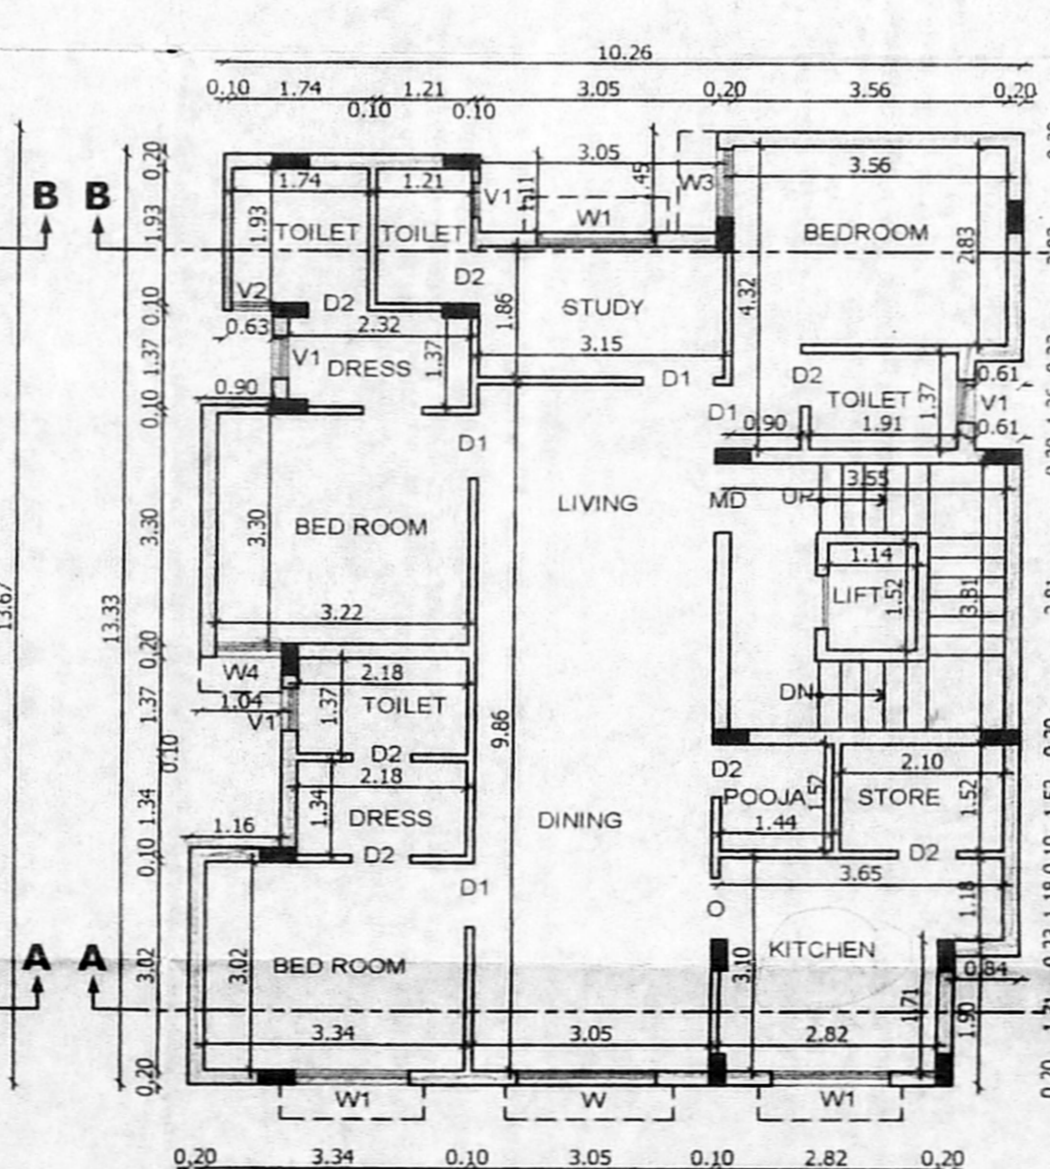

**SECOND FLOOR PLAN**

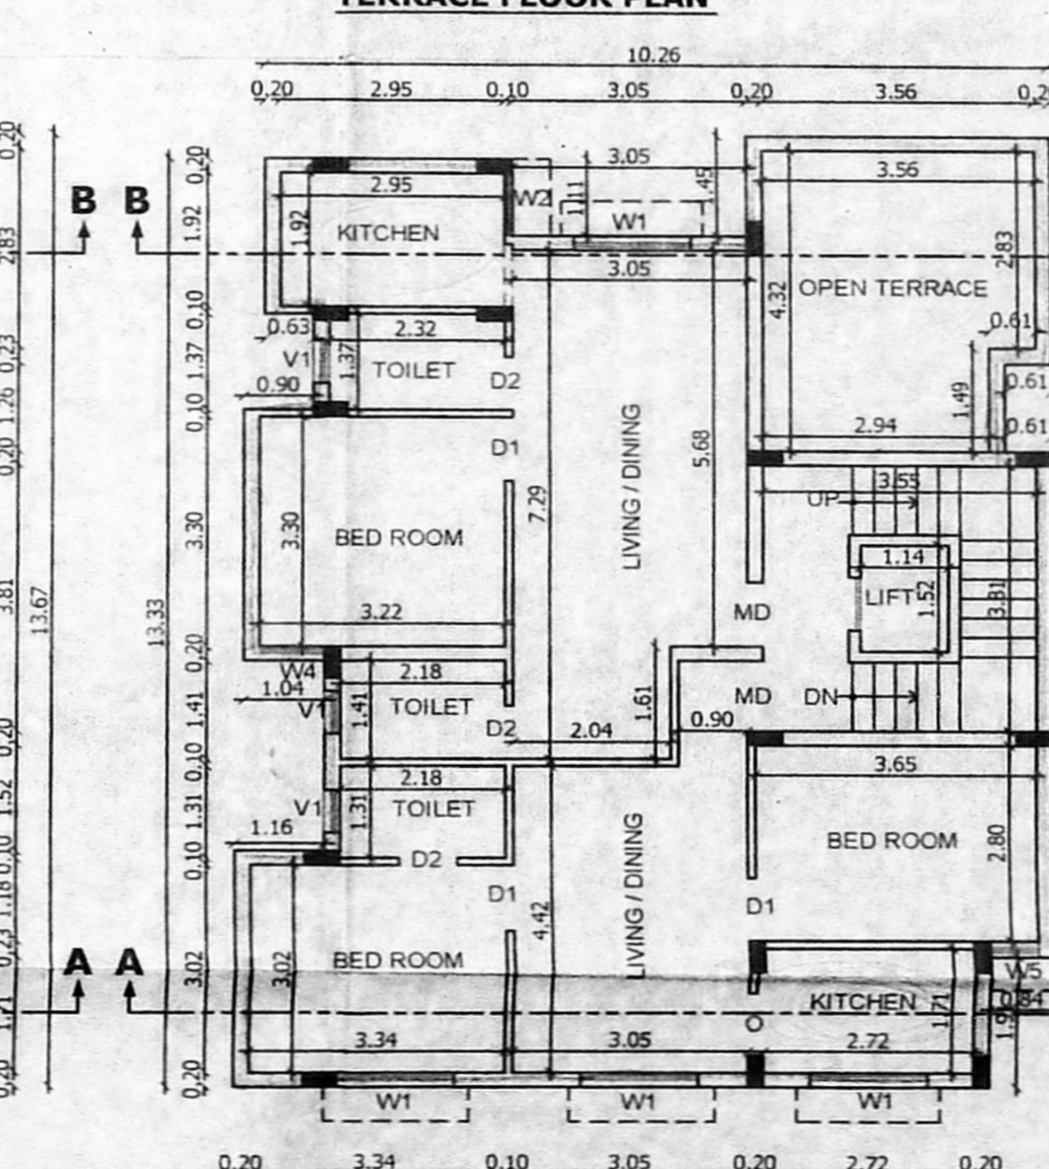

**THIRD FLOOR PLAN**

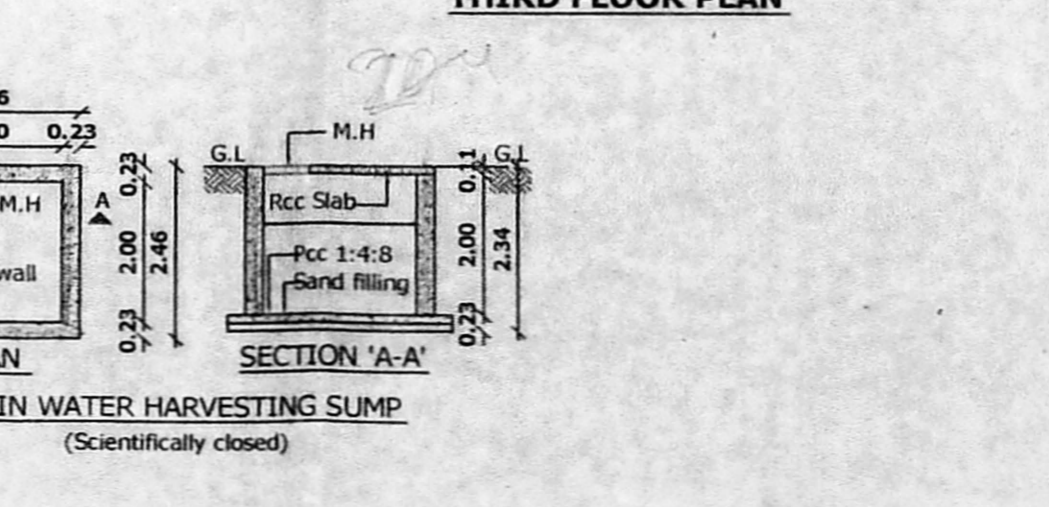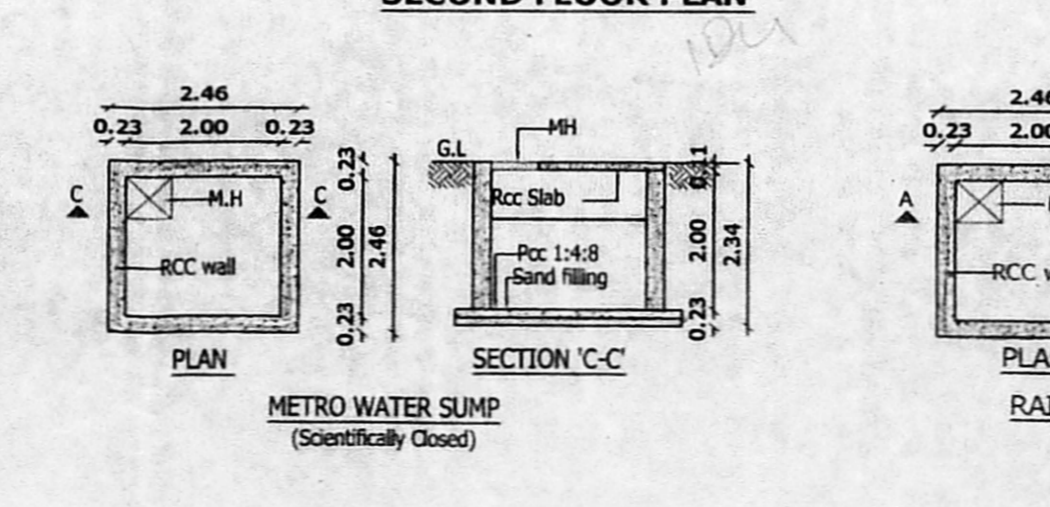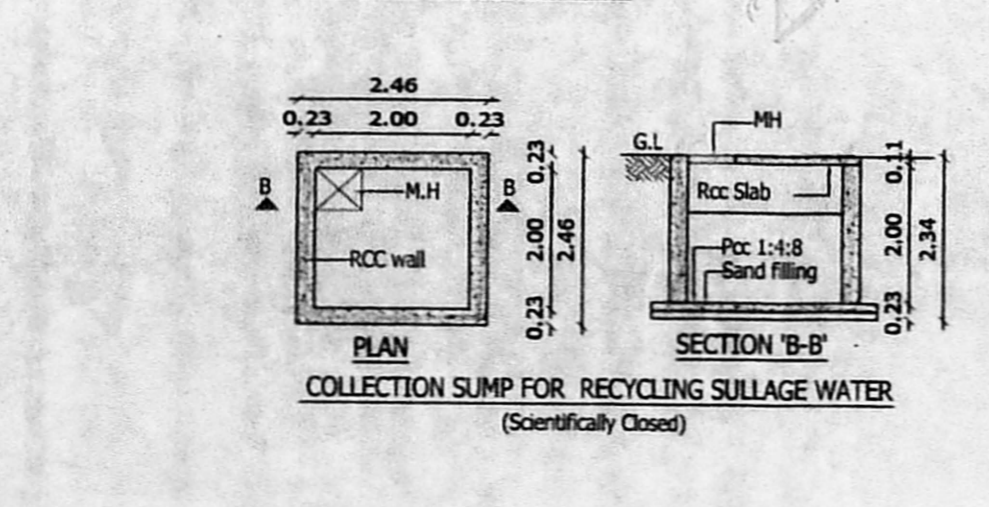

**PLAN SHOWING THE ADDITIONAL CONSTRUCTION OF EXISTING BUILDING AT OLD DOOR NO. 57, NEW DOOR NO. 96, VGP STREET (HOSPITAL ROAD), WEST SAIDAPET, CHENNAI - 600 015, COMPRISED IN OLD S.NO: 59/ 4J(Part), T.S NO:93, BLOCK NO:17 OF SAIDAPET VILLAGE, GREATER CHENNAI CORPORATION DIVISION :170, ZONE : XIII.**

**JOINERY DETAILS**

MD	Main Door	1.30 x 2.10
D1	Door	0.90 x 2.10
D2	Door	0.76 x 2.10
O	Opening	0.90 x 2.10
W1	Window	1.52 x 1.20
W2	Window	0.96 x 2.10
W3	Window	1.00 x 1.20
W4	Window	0.66 x 2.10
W5	Window	1.83 x 1.20
V1	Ventilator	0.76 x 0.60
V2	Ventilator	0.53 x 0.76

**Specification :**  
 Brick work : Super structure with main wall using cm 1:5 mortar  
 Parapet wall cm 1:4 mortar.  
 Wood work : Main door teak, and other doors kongu wood using.  
 Rcc work : Minimum grade of concrete m25 (1:1:2)  
 Flooring : All room ceramics tiles flooring.  
 Plastering work : Plastering work in c.m. 1:4.  
 Weathering course : Weathering course in brick jelly concrete in c.m. with Two courses of flat tiles laid to detail

**AREA DETAILS**

S.NO.	DESCRIPTION	AREA (SQ.M)
1	AS PER PATTA	194.00
2	AS PER DOC.,	200.66

**FLOOR AREA DETAILS IN SQ.M**

S.NO.	FLOOR	F.S.I AREA	NO. OF DWELLING UNITS
1	FIRST FLOOR	131.71	2
2	SECOND FLOOR	131.71	1
3	THIRD FLOOR	115.49	2
4	TOTAL	378.91	5
5	F.S.I		1.953

**COLOR INDEX**  
 PROPOSED [ ] ROAD [ ] BOUNDARY [ ]

**SCALE 1: 100**  
 REF : EARLIER SANCTIONED PLAN APPROVED VIDE : BA/WDCN13/00444/2019, PPA/WDCN13/07163/2017 DATED : 31/01/2019

**OWNER**  
 Tmt. RAJAMALA, D.C.E.,  
 REGISTERED ENGINEER-GR-III  
 CMDA No: REG/III/19/04053  
 GCC No. RE300092019  
 No.1E,157, 5th Street, Panjar Nagar,  
 Varadharajapuram, Chennai-600 048.  
 Cell: 97890 96164  
**LICENSED SURVEYOR**