


சிறுவசூப் டிவீலப்
 Planning Permission No. B/Sp/18/75/2017
 Approved
 Subject to conditions mentioned in this office letter No. 23/18/19
 2017 Chief Planner (as Plans Unit)
 Chennai Metropolitan Development Authority,
 Chennai - 600 008
 This PP issued as per the delegated powers given by M.S. Order in Office Order No. 142016, dated 12.12.2016. This approval is valid only after Building Permit is issued by the concerned Local Body.

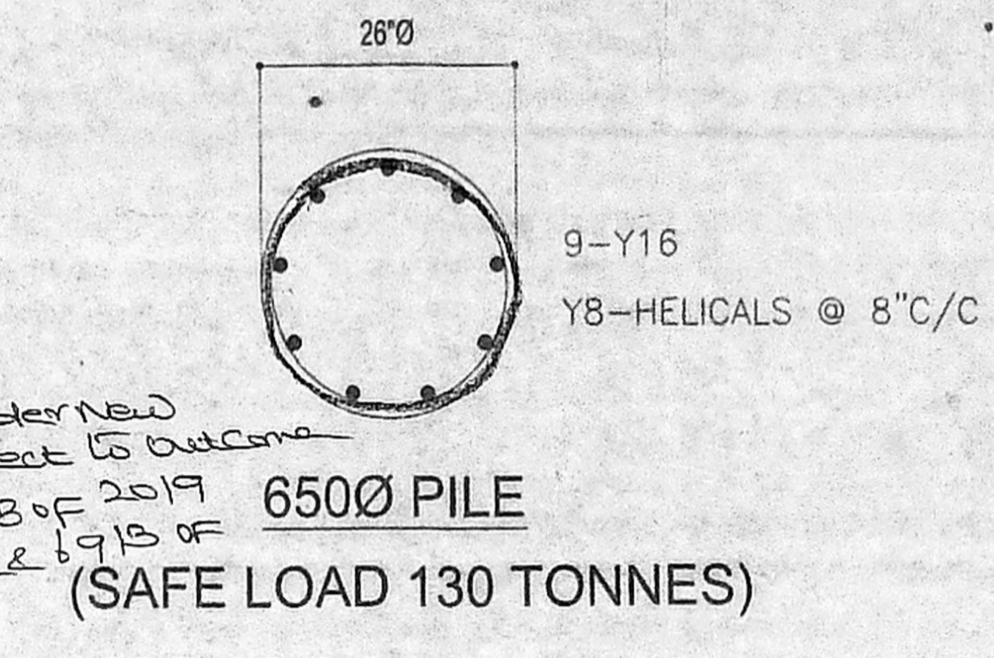





AREA STATEMENT (Area in sq.m)
 DESCRIPTION SQ.M
 PLOT AREA AS PER PATTA - 706.00 sq.m
 * PLOT AREA AS PER DOCUMENT - 706.24 SQ.M

BUILT UP AREA	FSI AREA	DWELLING UNITS
STILT FLOOR	46.67	
FIRST FLOOR	439.26	2
SECOND FLOOR	439.26	2
THIRD FLOOR	439.26	3
FOURTH FLOOR	439.26	2
TOTAL	1803.71	9

FSI 2.555
 DWELLING UNITS - 9 Nos
 NO. OF CARS REQUIRED - 18 Nos
 NO. OF CARS PROVIDED - 19 Nos





JOB TITLE
 PLAN SHOWING THE PROPOSED CONSTRUCTION OF STILT + 4 FLOORS RESIDENTIAL BUILDING WITH 9 DWELLING UNITS AT PLOT NOS: 6 & 5, OLD DOOR NOS: 8 & 9, NEW DOOR NOS: 1 & 3 GANAPATHY COLONY 2ND STREET TEYNAMPET, CHENNAI - 600 018.
 COMPRISED IN OLD R.S.NOS: 3847/12, 16, 17, 18 & 21 PRESENT R.S.NOS: 3847/69 & 3847/70, IN BLOCK NO: 76 OF MYLAPORE VILLAGE, MYLAPORE TALUK, CHENNAI DISTRICT.
 GREATER CHENNAI CORPORATION, DIVISION : 122, ZONE - IX

சென்னை மாநகராட்சி (ச) திட்டம் - S.B./C./0041/17
 சட்டம் 1959
 10/5/19

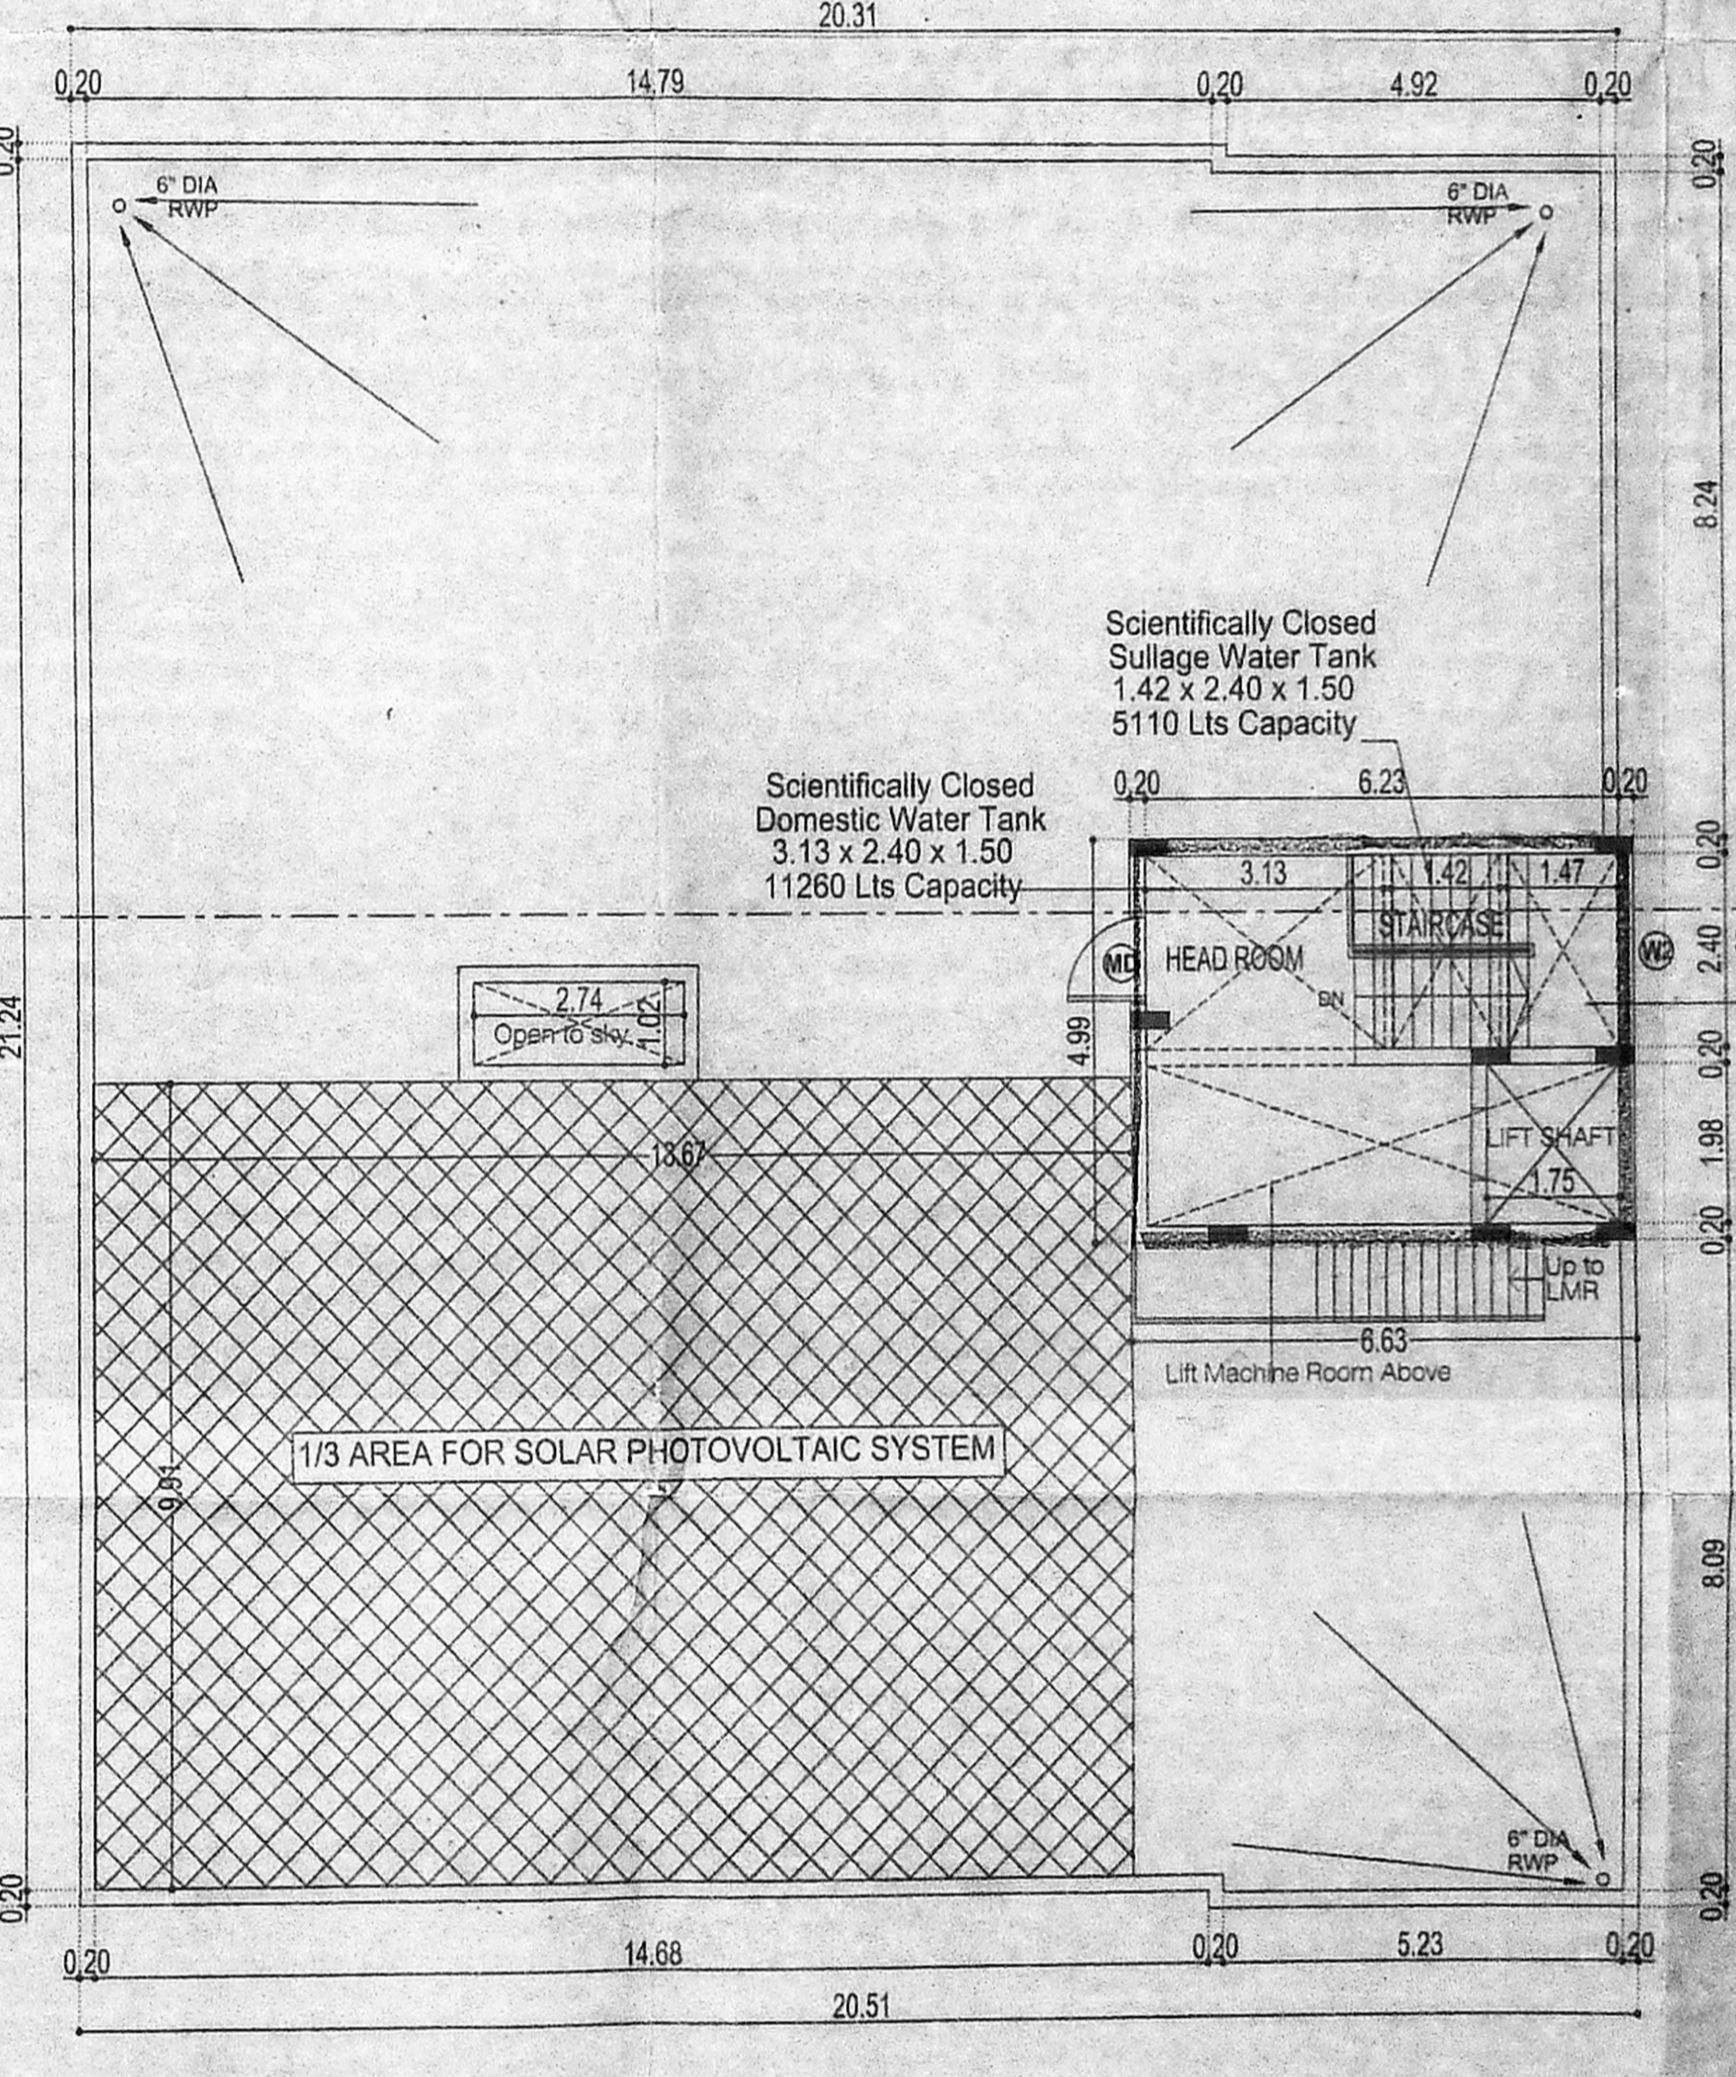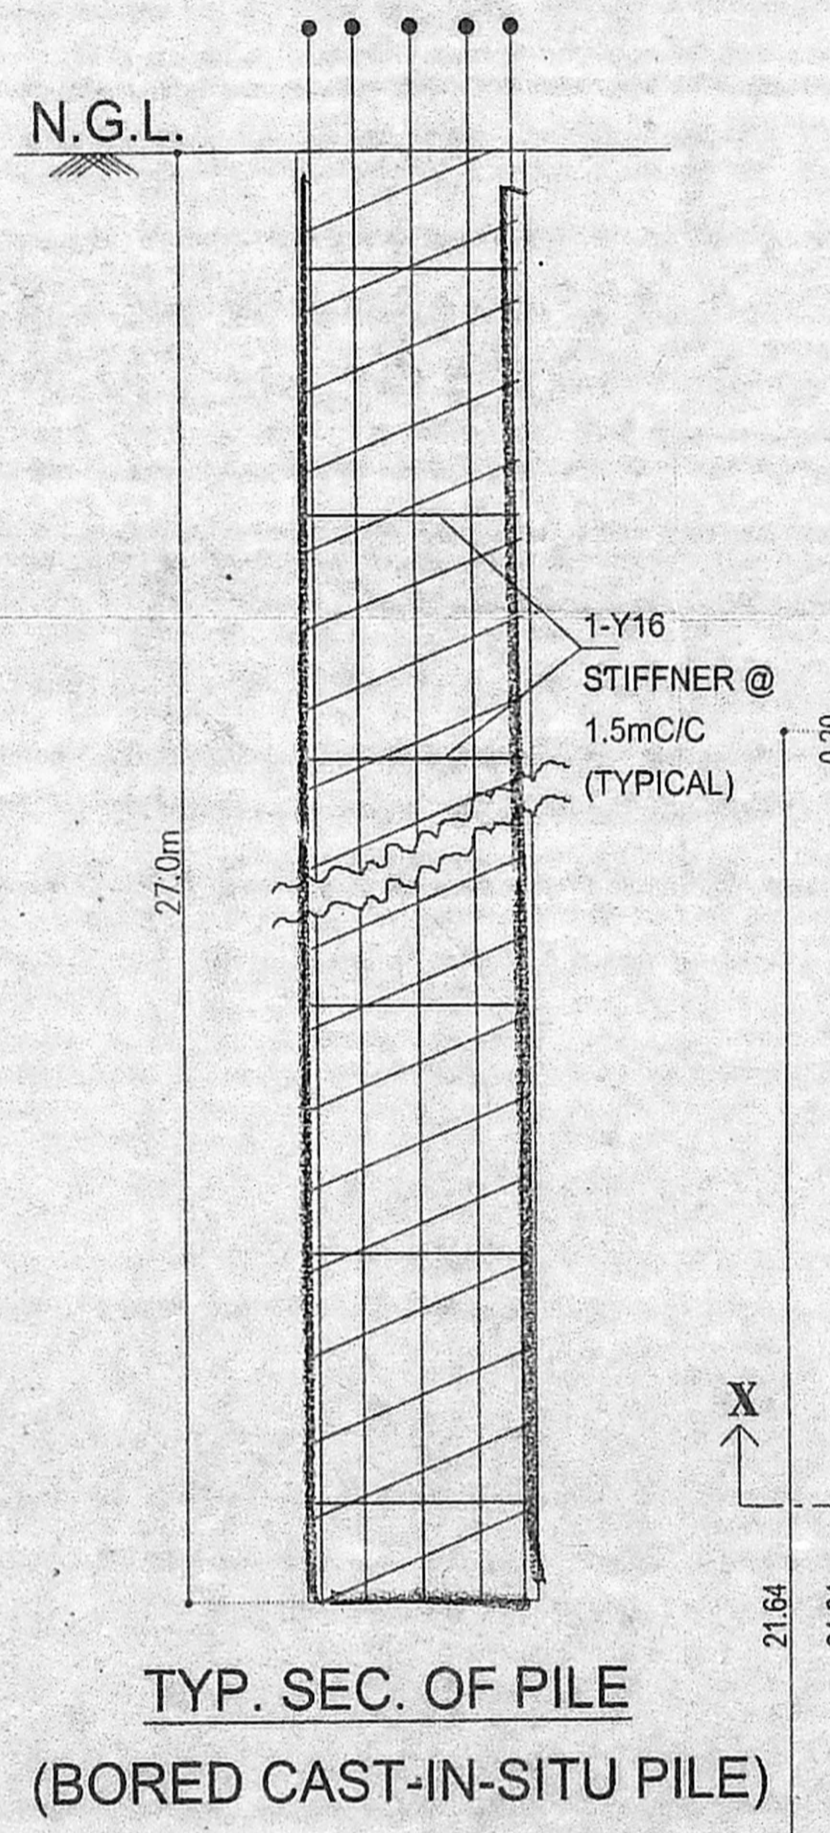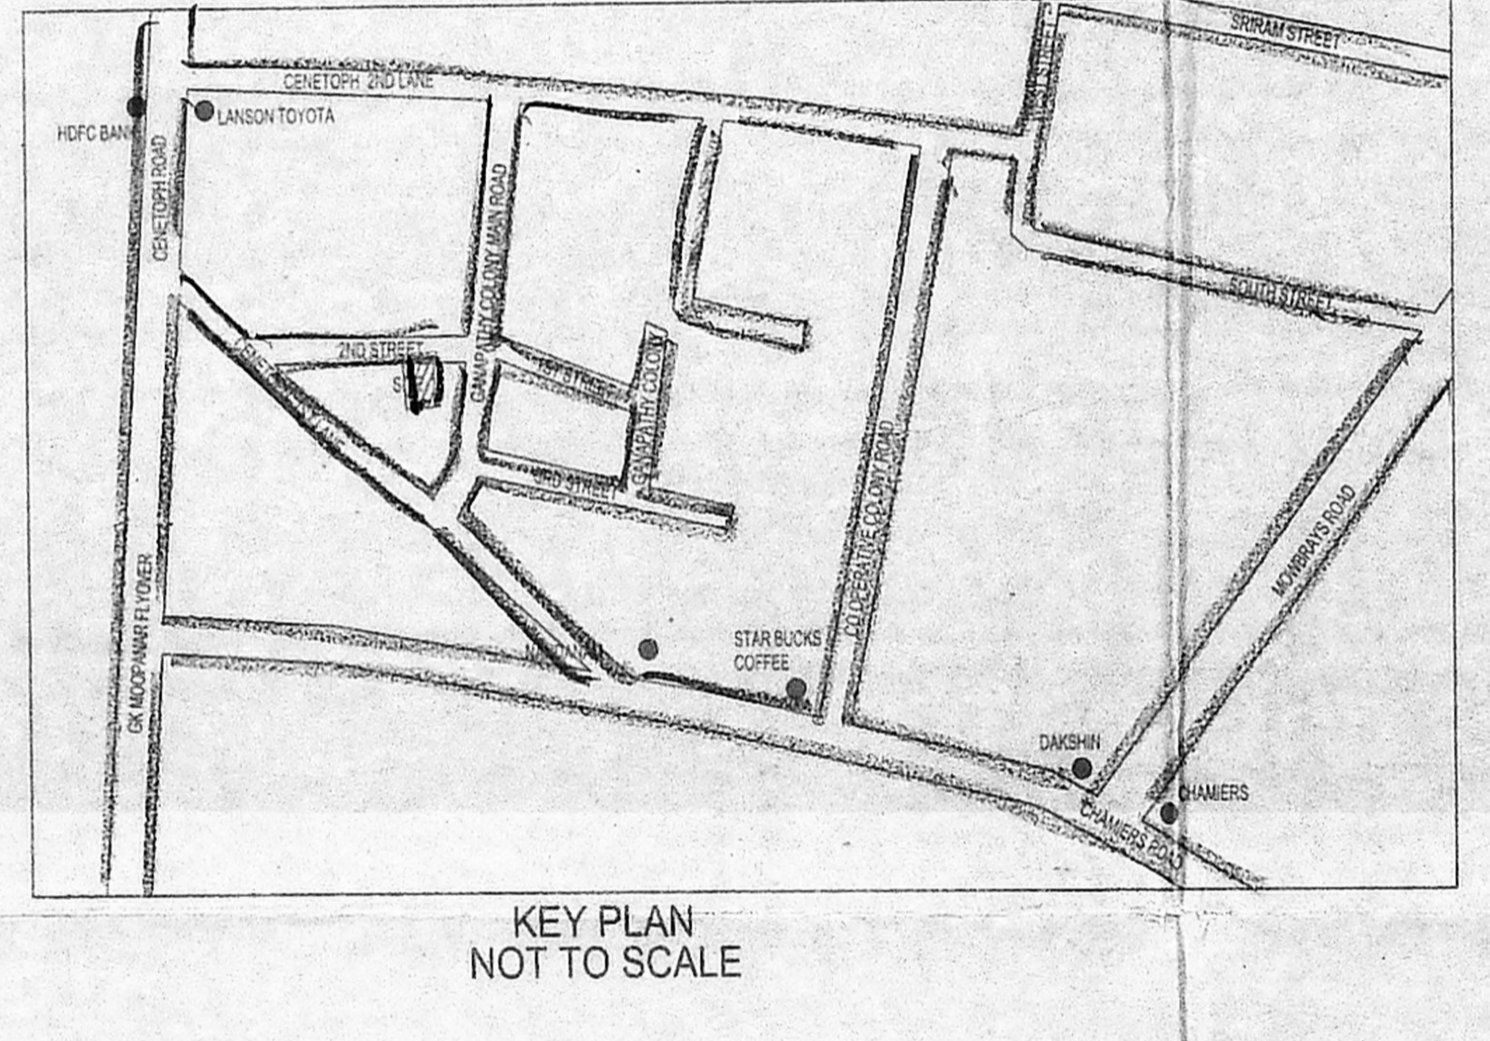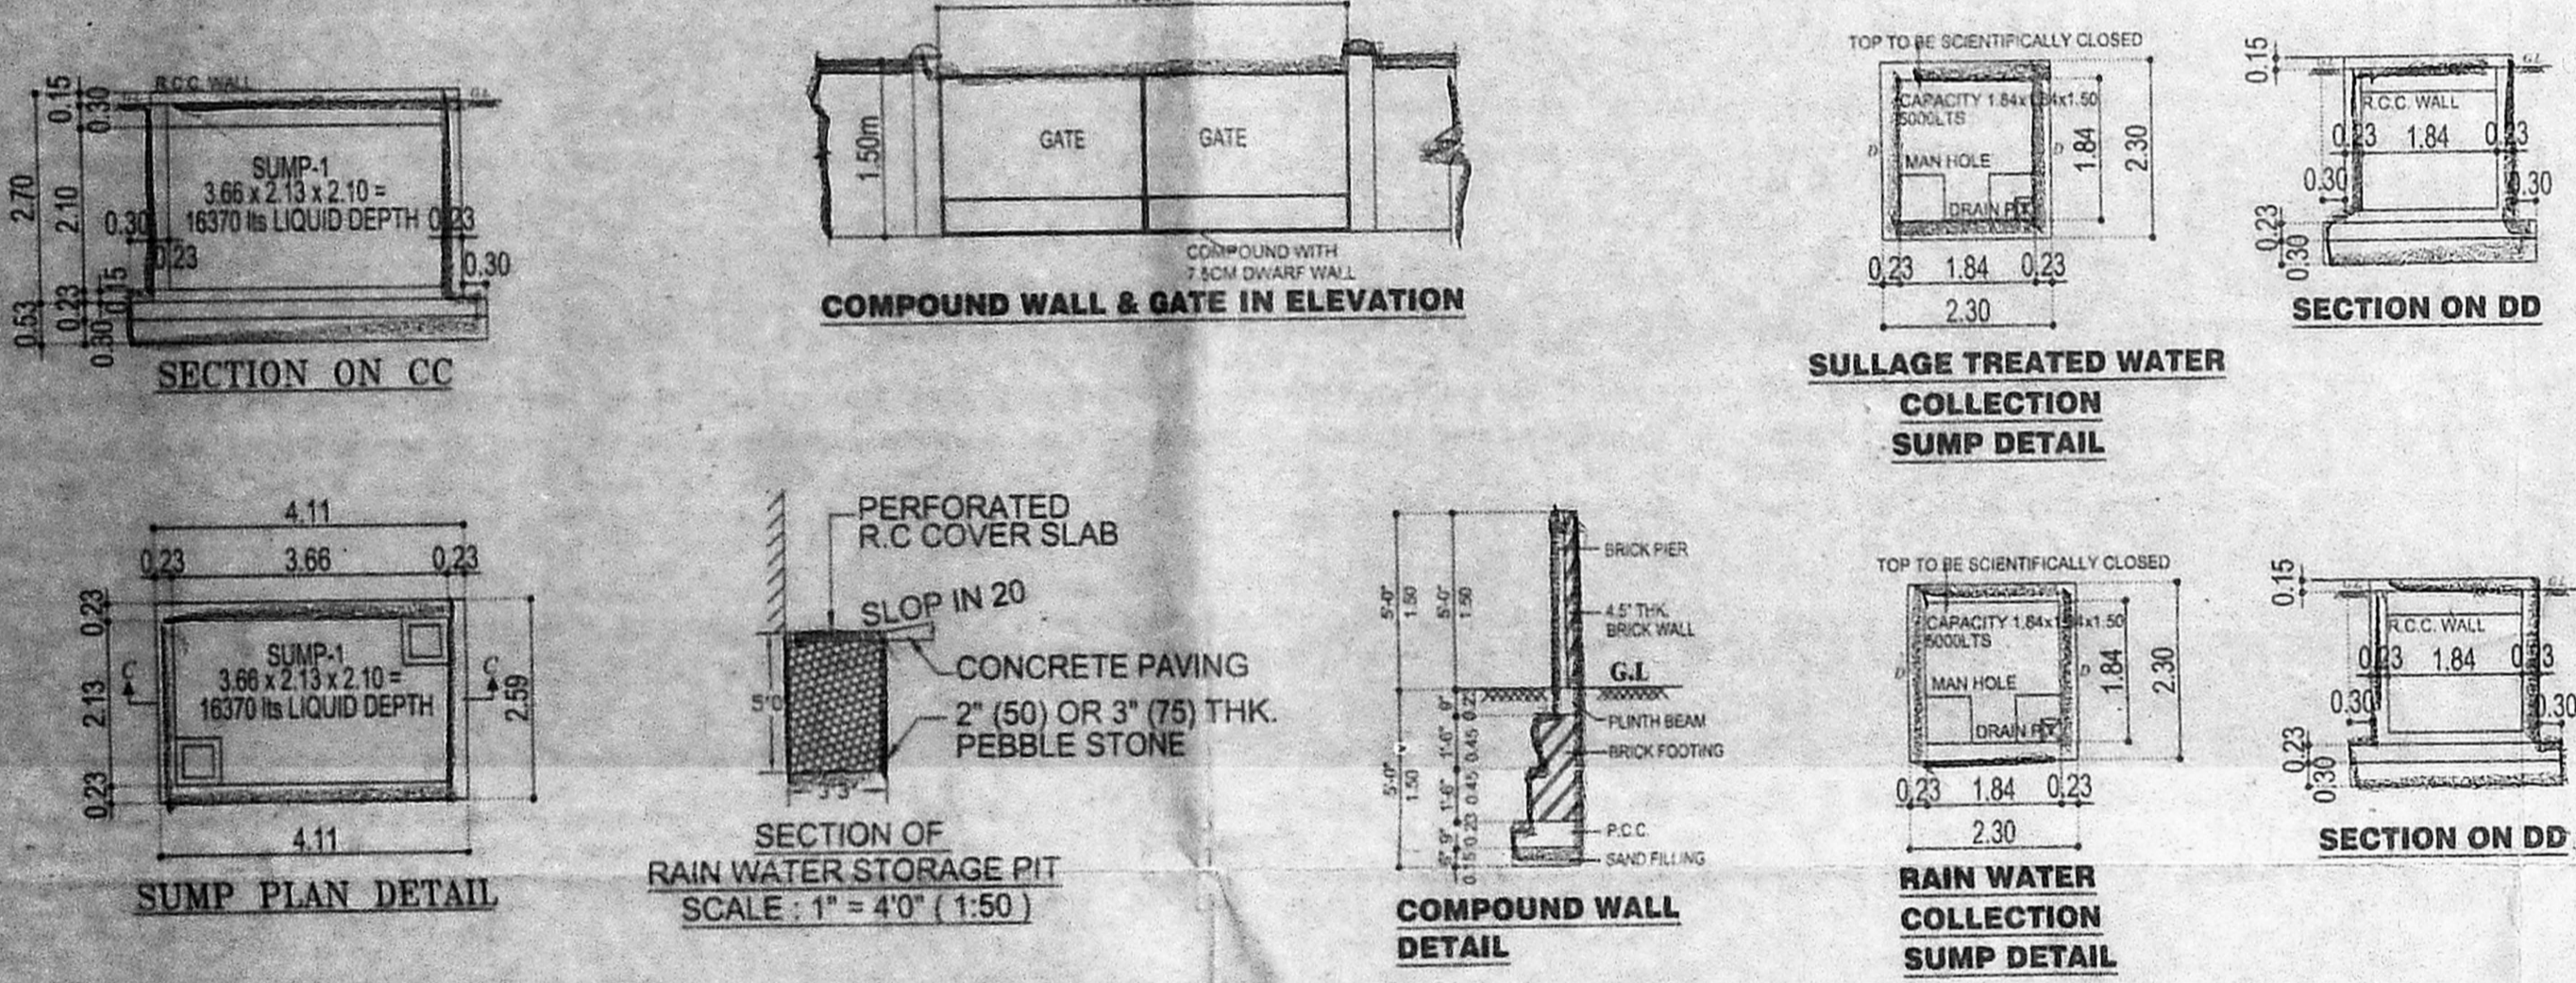

SCHEDULE OF JOINERY

TYPE	DESCRIPTION	SIZE
MD	DOOR	1100 x 2100
D1	DOOR	1000 x 2100
D2	DOOR	750 x 2400
FD	DOOR	2400 x 2100
FD1	DOOR	1500 x 2100
FW	FRENCH WINDOW	500 x 1000
OW	CORNER WINDOW	300 x 1000
W1	WINDOW	1800 x 1000
W2	WINDOW	1200 x 1000
W3	WINDOW	750 x 1000
W4	WINDOW	1500 x 2100
OK	WINDOW	1800 x 1000
V1	VENTILATOR	800 x 150

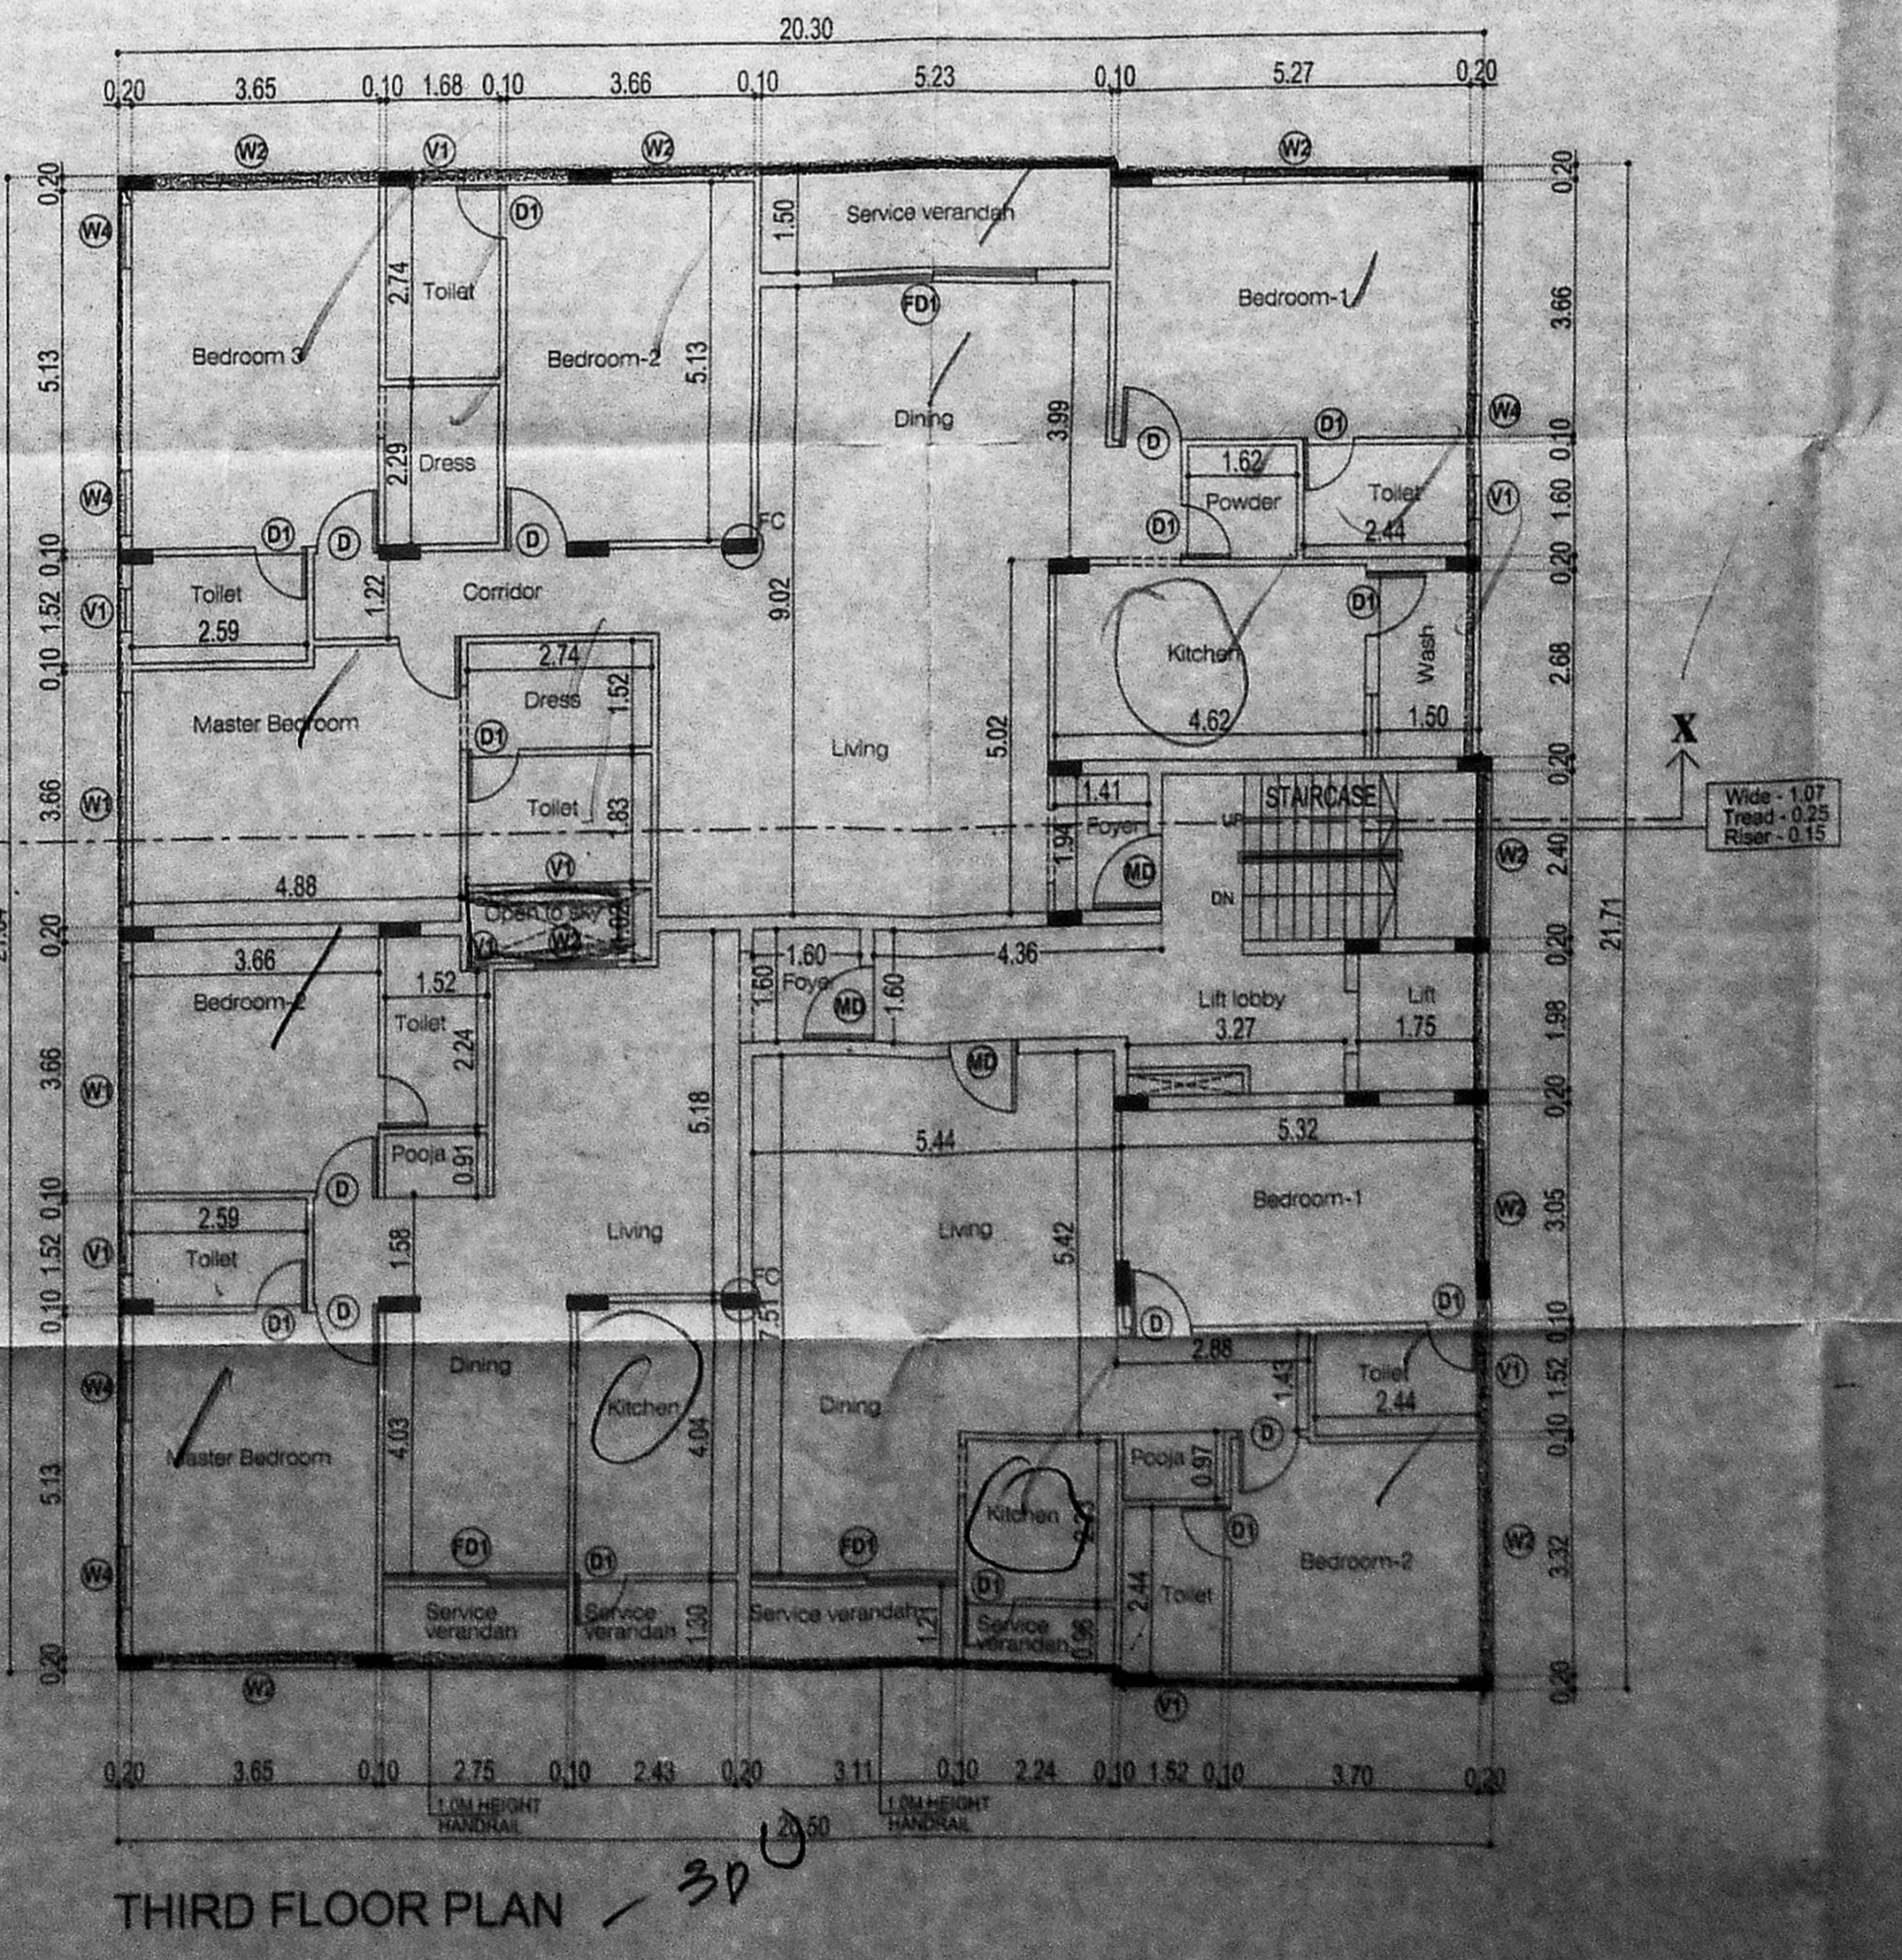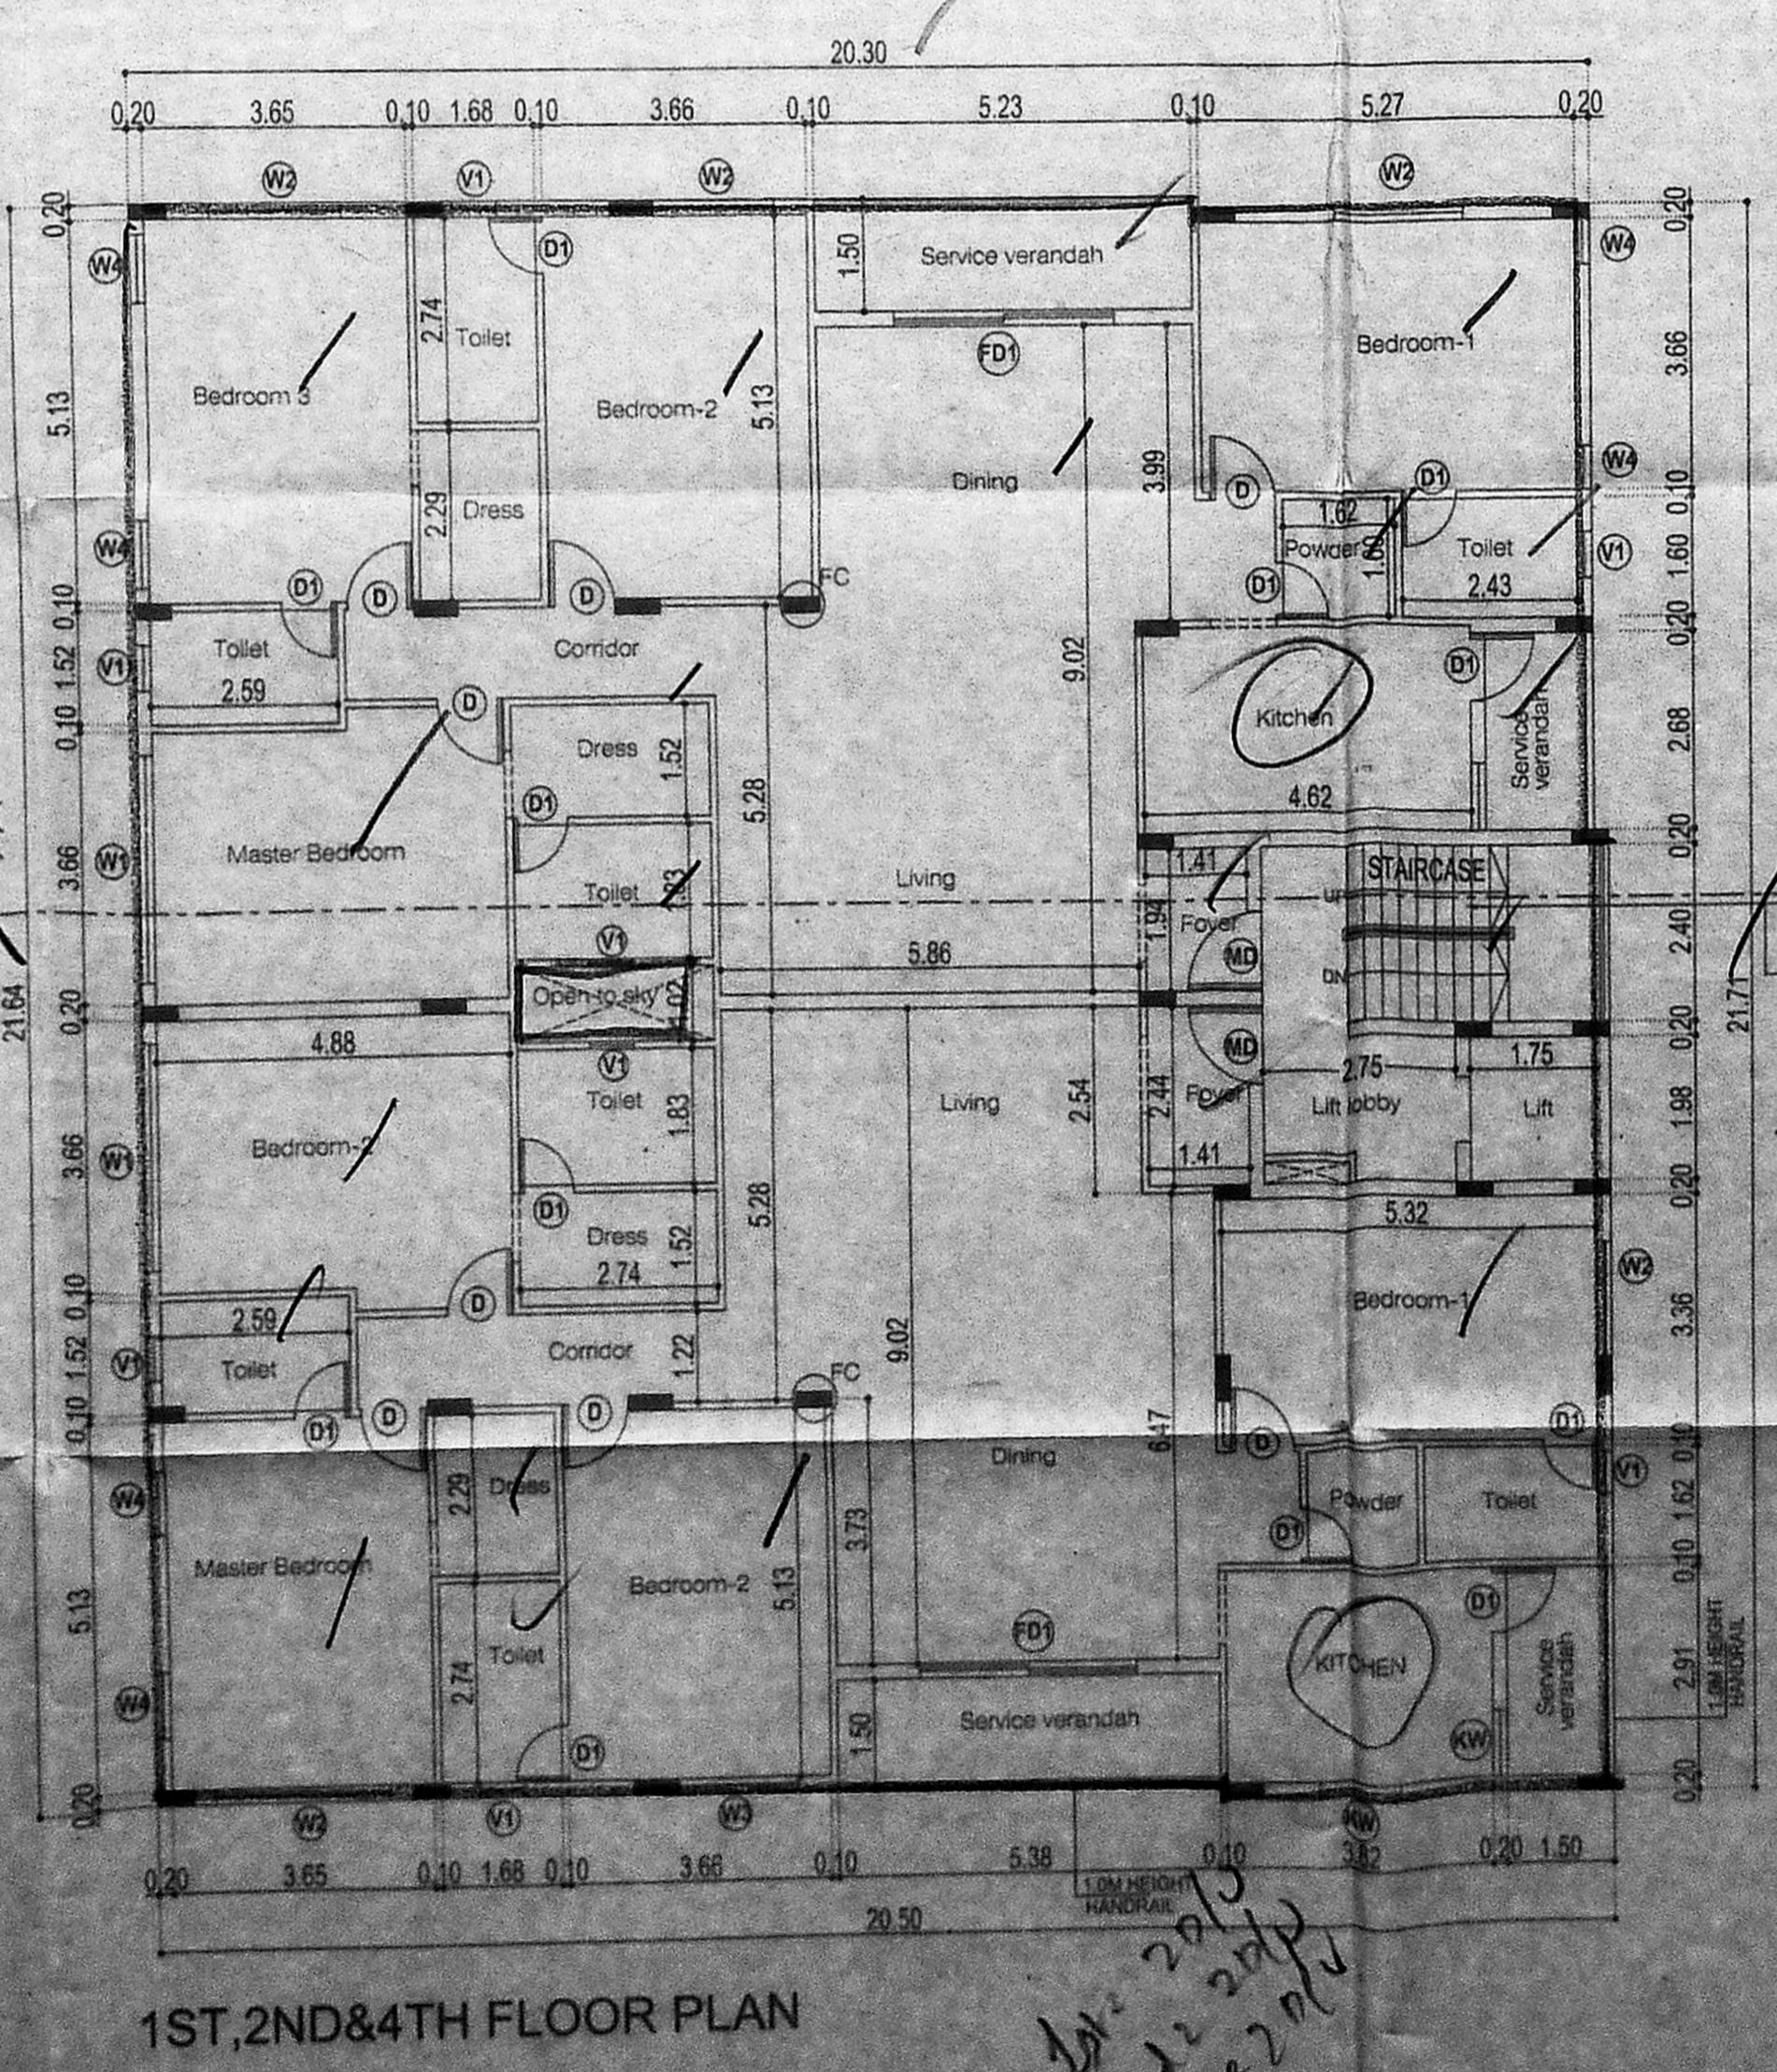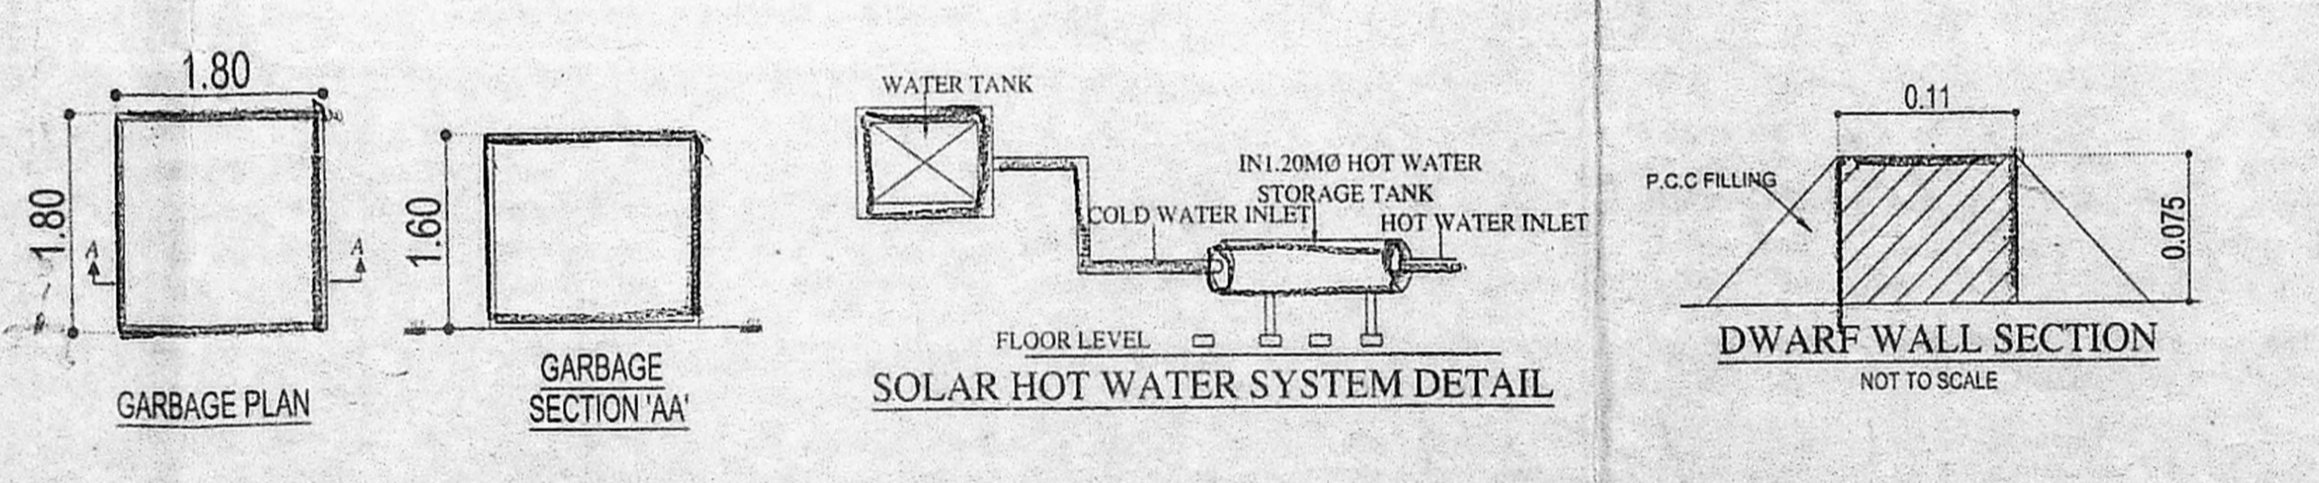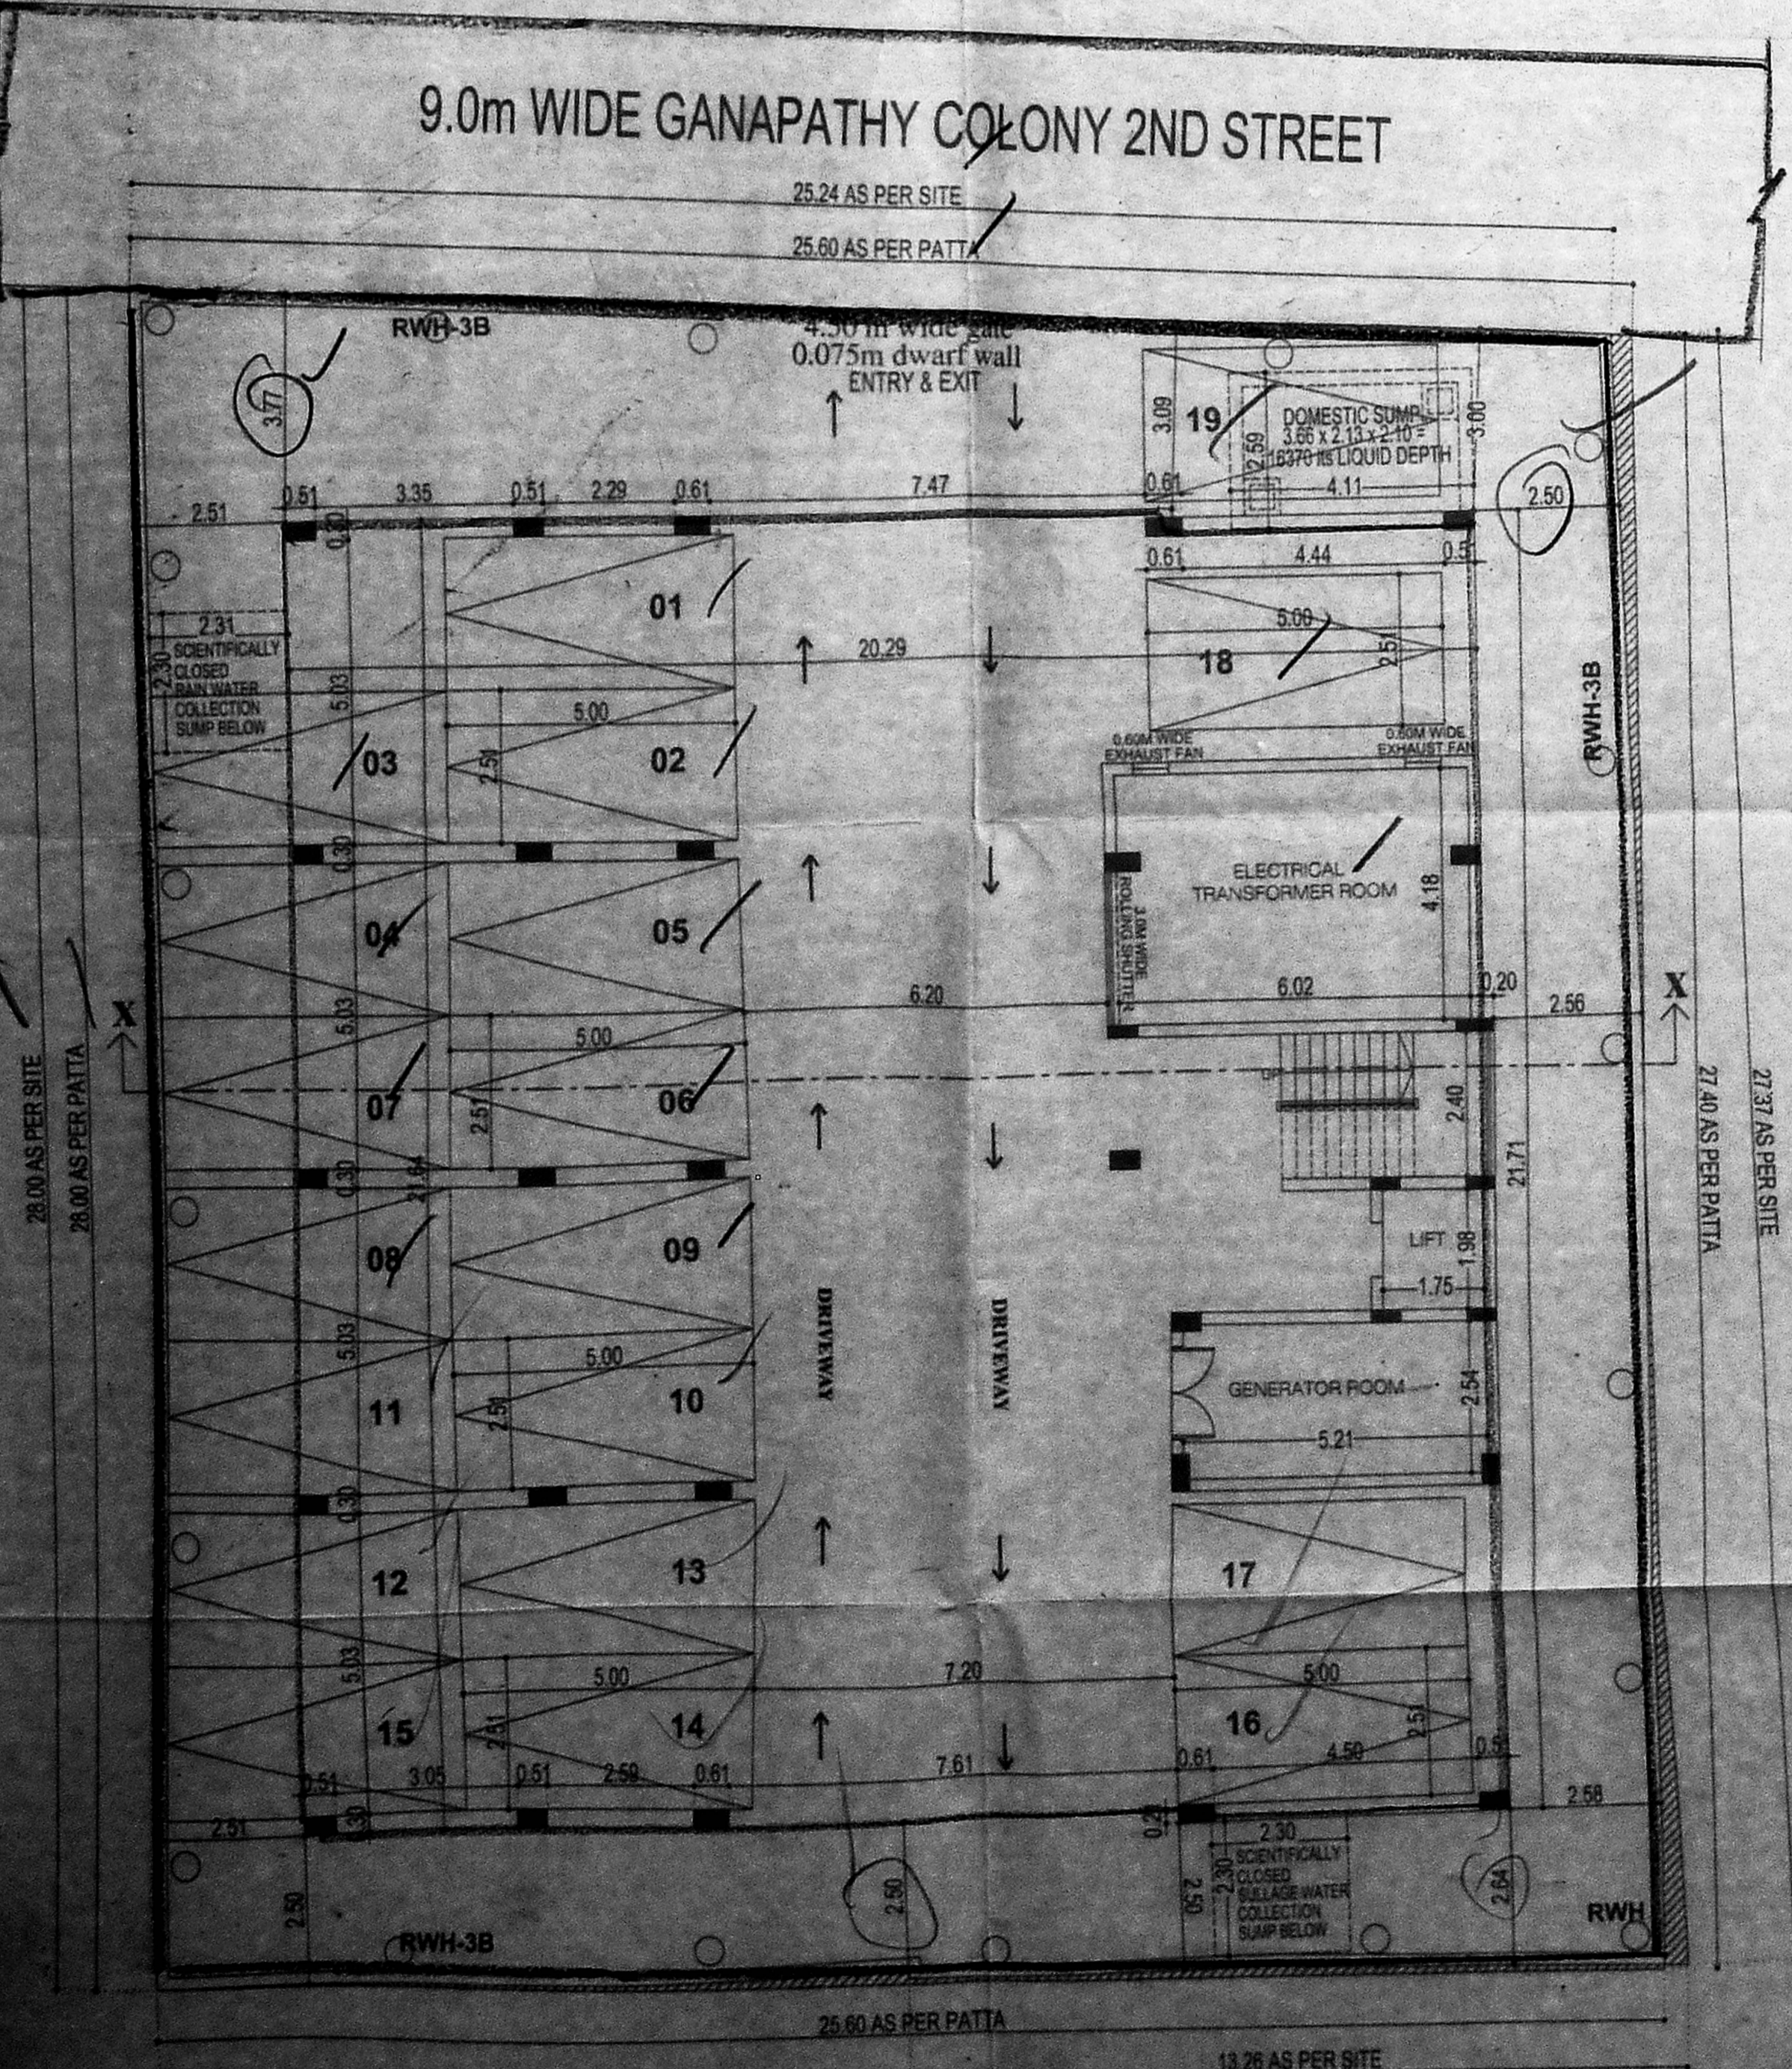

CLOUR INDICATION

PROPOSED BUILDING
 PLOT BOUNDARY
 ACCESS ROAD

DRAWING TITLE
SITE PLAN, FLOOR PLANS, SECTION & ELEVATION.

SCALE : 1" = 0' - 0" (1:100)

Nataraj & Venkat Architects
 No. 18, 3rd Seaward Road, Vaimiki Nagar, Thiruvanniyur, Chennai-600 041.
 TEL - 044 - 2457 2457

OWNER'S SIGNATURE

For ARCHITECT FOUNDATIONS & HOLDING LTD.
 2.2/8
 AUTHORIZED SIGNATORY

LICENSED SURVEYOR

A. VENKATKRISHNAN, B ARCH.
 ARCHITECT LICENSED SURVEYOR
 CLASS II No. R. A. 41
 No. 12, THIRD SEAWARD ROAD,
 VAI MIKI NAGAR, THIRUVANNIYUR,
 CHENNAI-600 041. PH: 044-2457 2457