
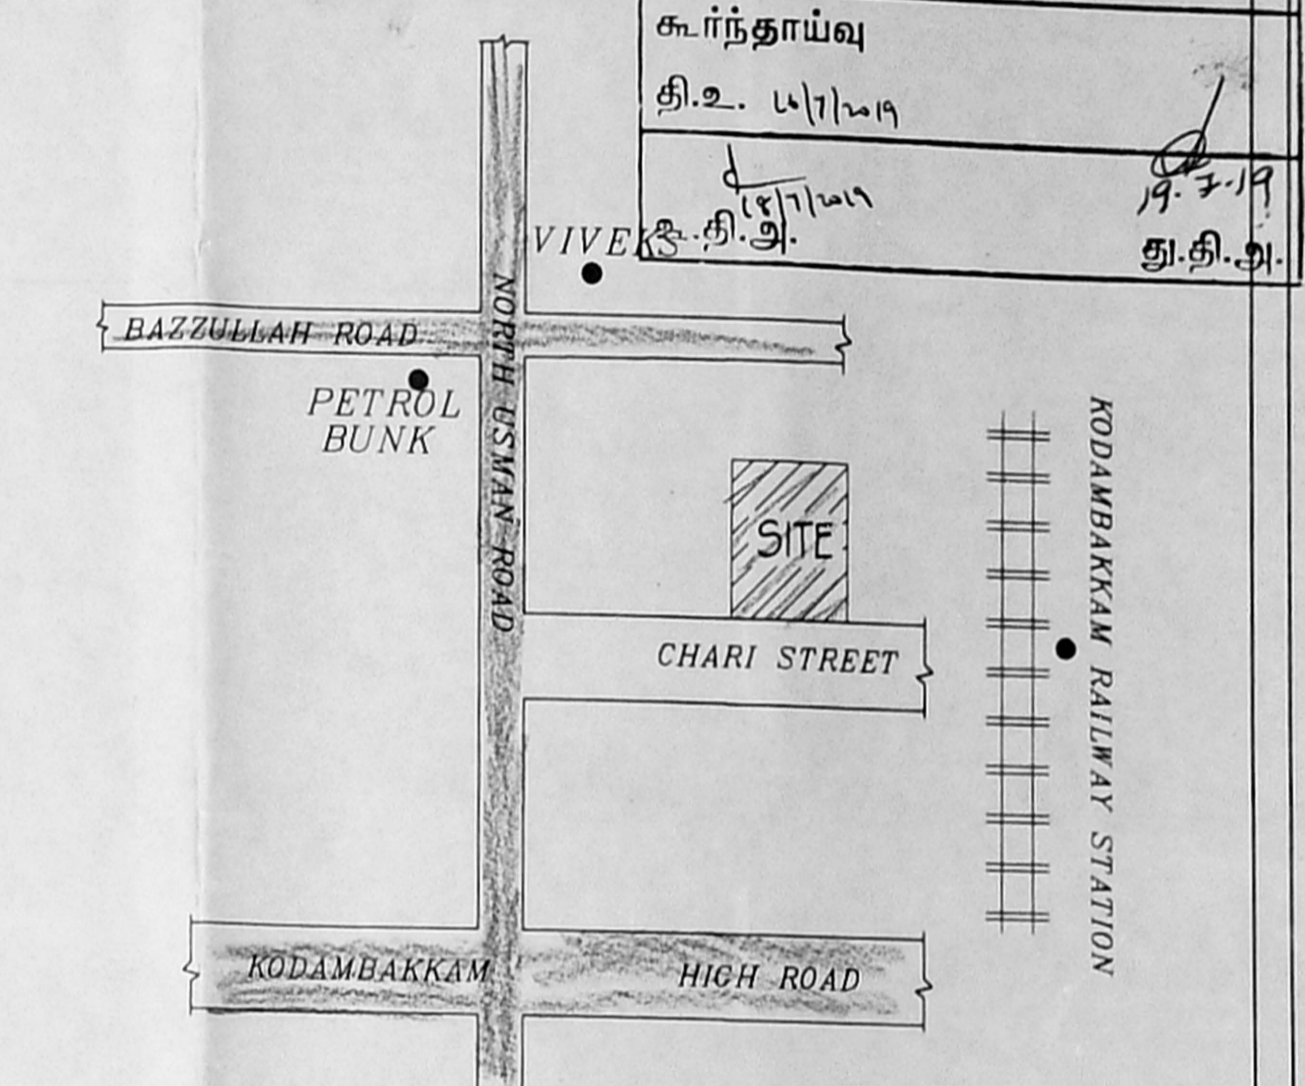
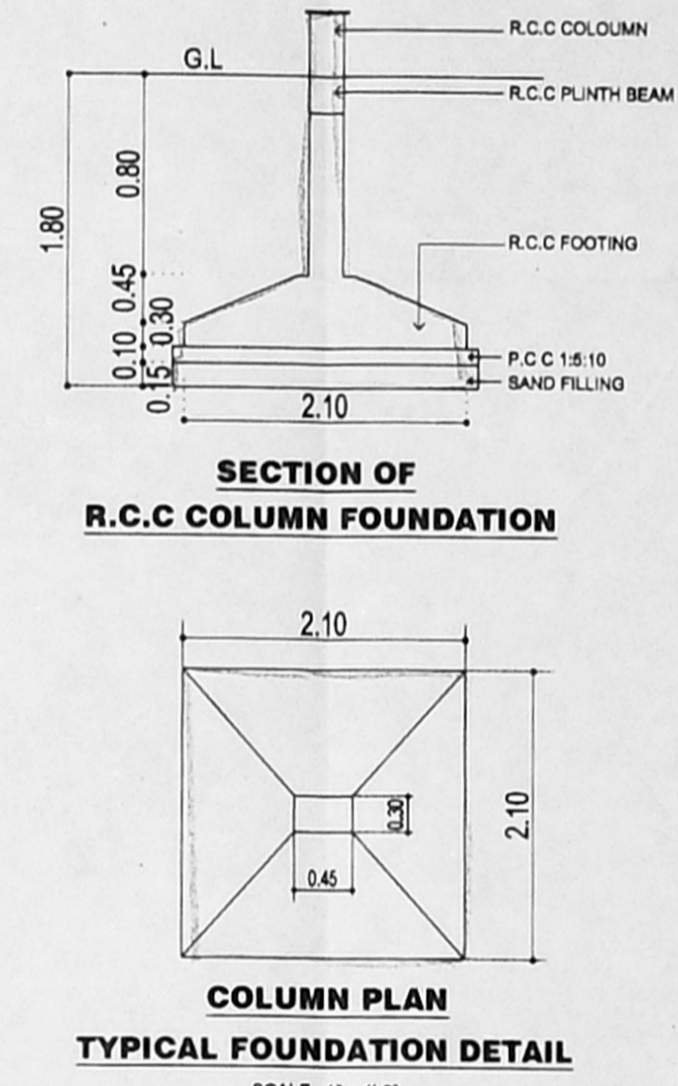
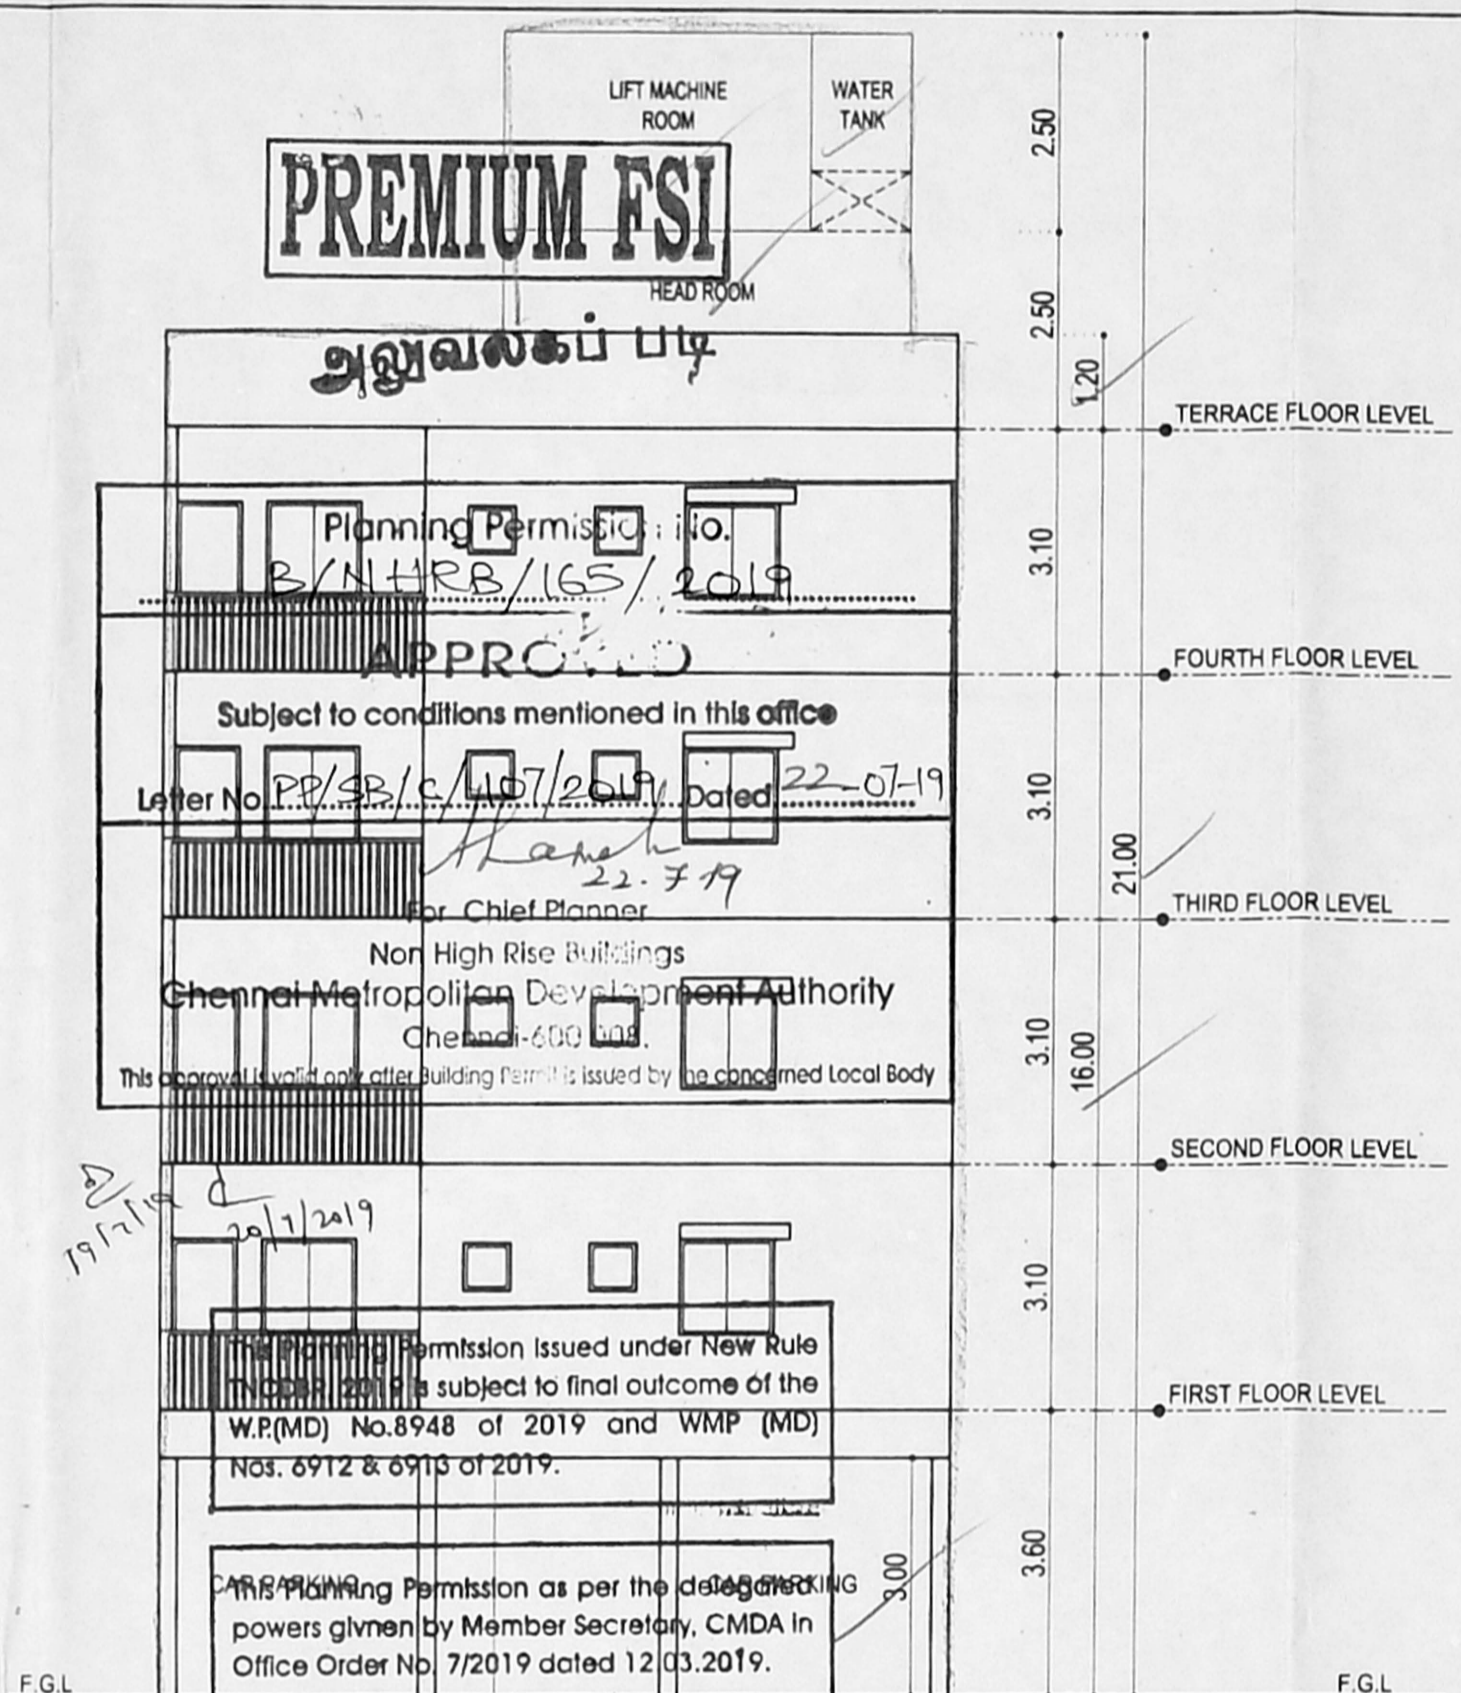


PLAN SHOWING THE PROPOSED CONSTRUCTION OF RESIDENTIAL BUILDING AT DOOR NO: 29, CHARI STREET, T.NAGAR, CHENNAI - 600 017. **அலுவலகப் படி**  
 COMPRISED IN PLOT NO : 15, OLD S.NO:98, OLD T.S.NO: 4698 part, NEW T.S.NO: 7977, BLOCK NO: 106 OF T.NAGAR VILLAGE, GUINDY TALUK, CHENNAI DISTRICT.  
 GREATER CHENNAI CORPORATION. DIVISION NO: 16, ZONE: X.

திருத்திய வரைபடம்: 1  
 நாள்: 10.07.2019

செ. பெ. வ. கு. (பி) எண்: 28/C/107/2019  
 திரு. வி. யா. என். தி. உ. 14/11/19  
 சூர்ந்தாய்வு தி. உ. 14/11/19

KEY PLAN  
 NOT TO SCALE

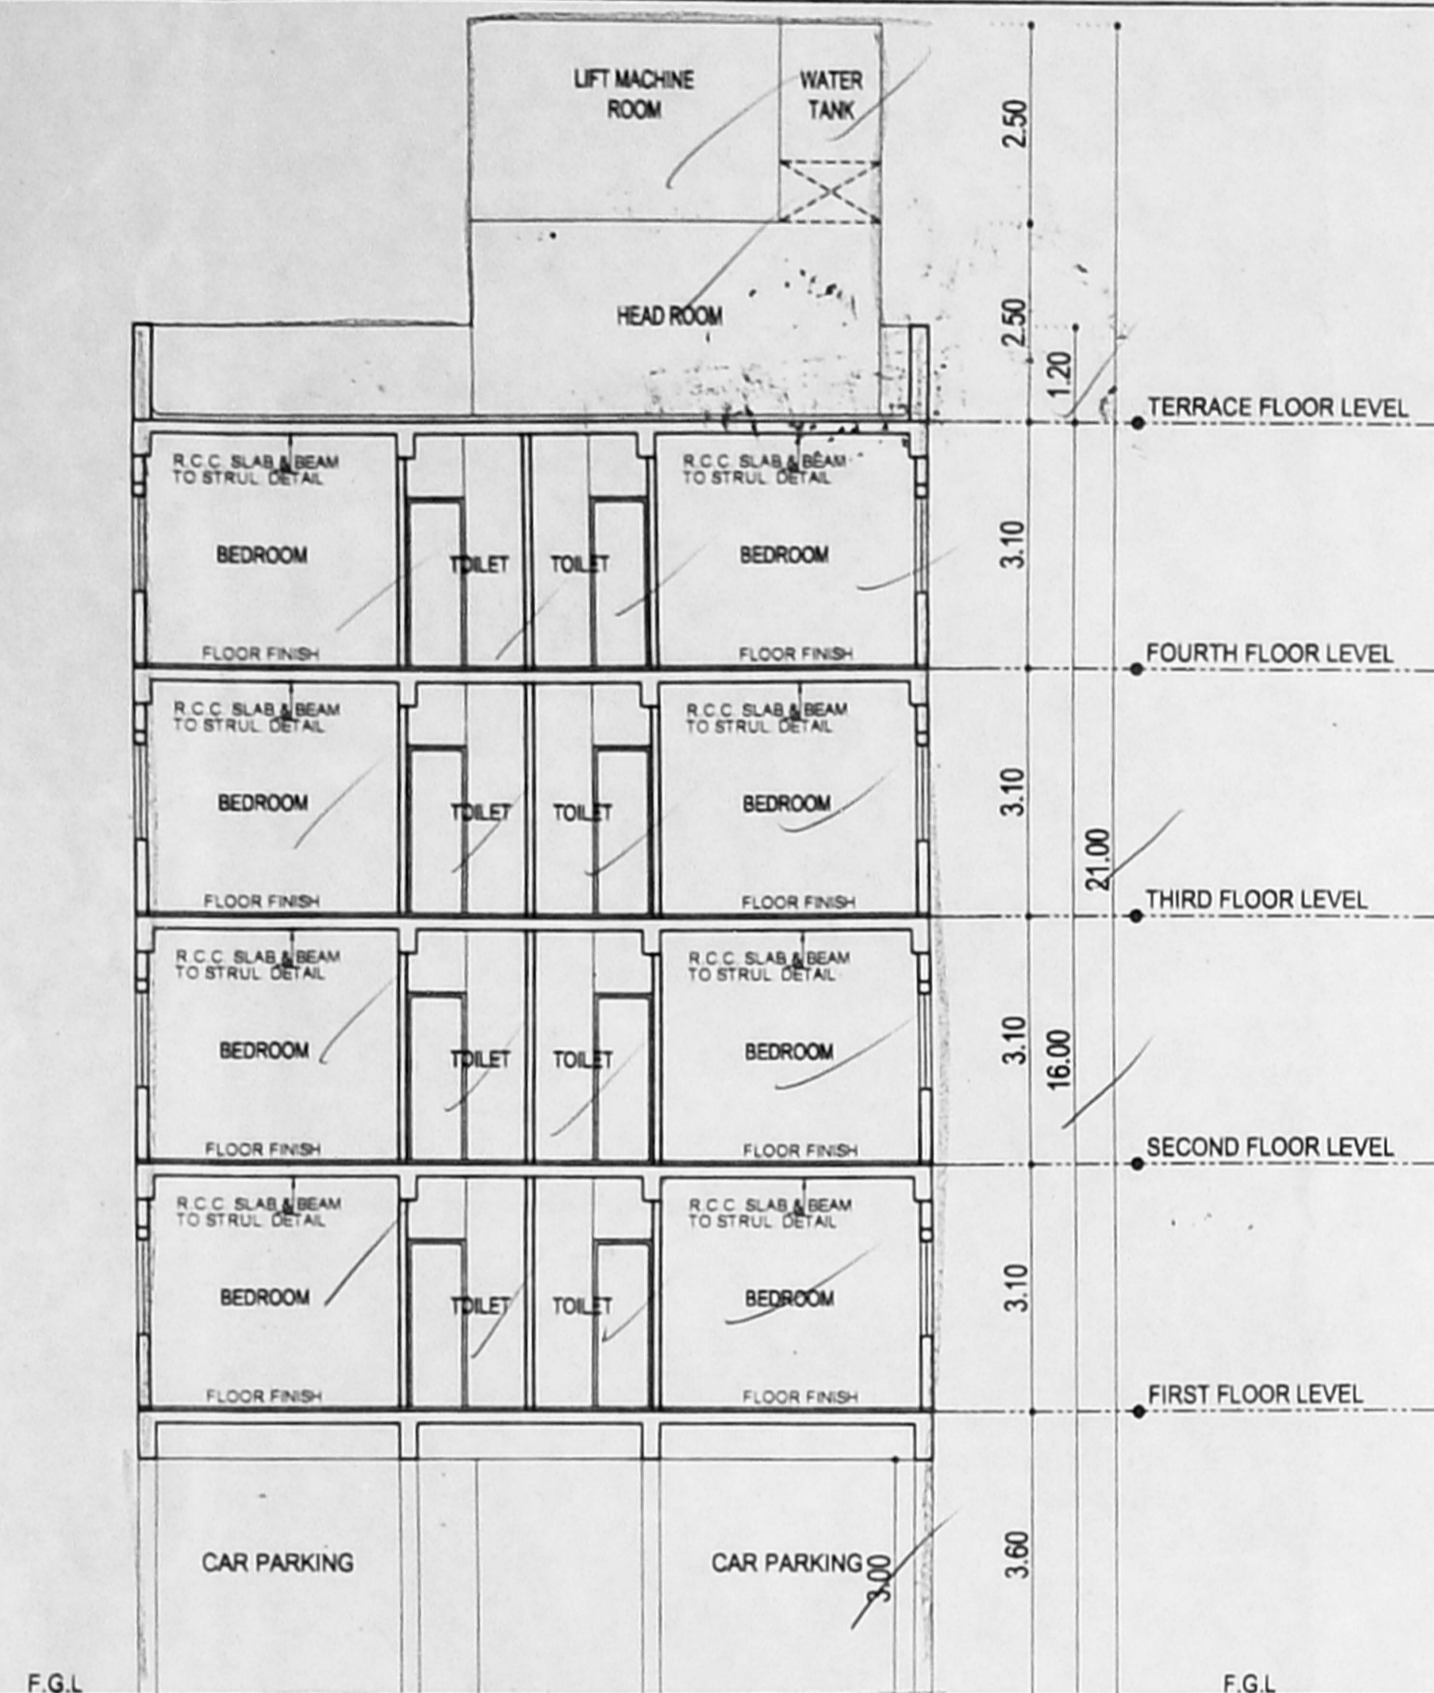

SECTION AT-A'



FRONT ELEVATION

SECTION OF R.C.C COLUMN FOUNDATION

COLUMN PLAN  
 TYPICAL FOUNDATION DETAIL

AREA STATEMENT  
 PLOT AREA

AS PER PATTA	- 511.00 sq.m
AS PER DOCUMENT	- 510.96 sq.m
FLOOR	FSI AREA SQ.M
STILT FLOOR	26.04 sq.m
FIRST FLOOR	282.60 sq.m
SECOND FLOOR	282.60 sq.m
THIRD FLOOR	282.60 sq.m
FOURTH FLOOR	282.60 sq.m
TOTAL	1156.44 sq.m
FSI	2.263
TOTAL NUMBER OF DWELLINGS	- 8nos
CAR PARKING PROVIDED	- 9nos

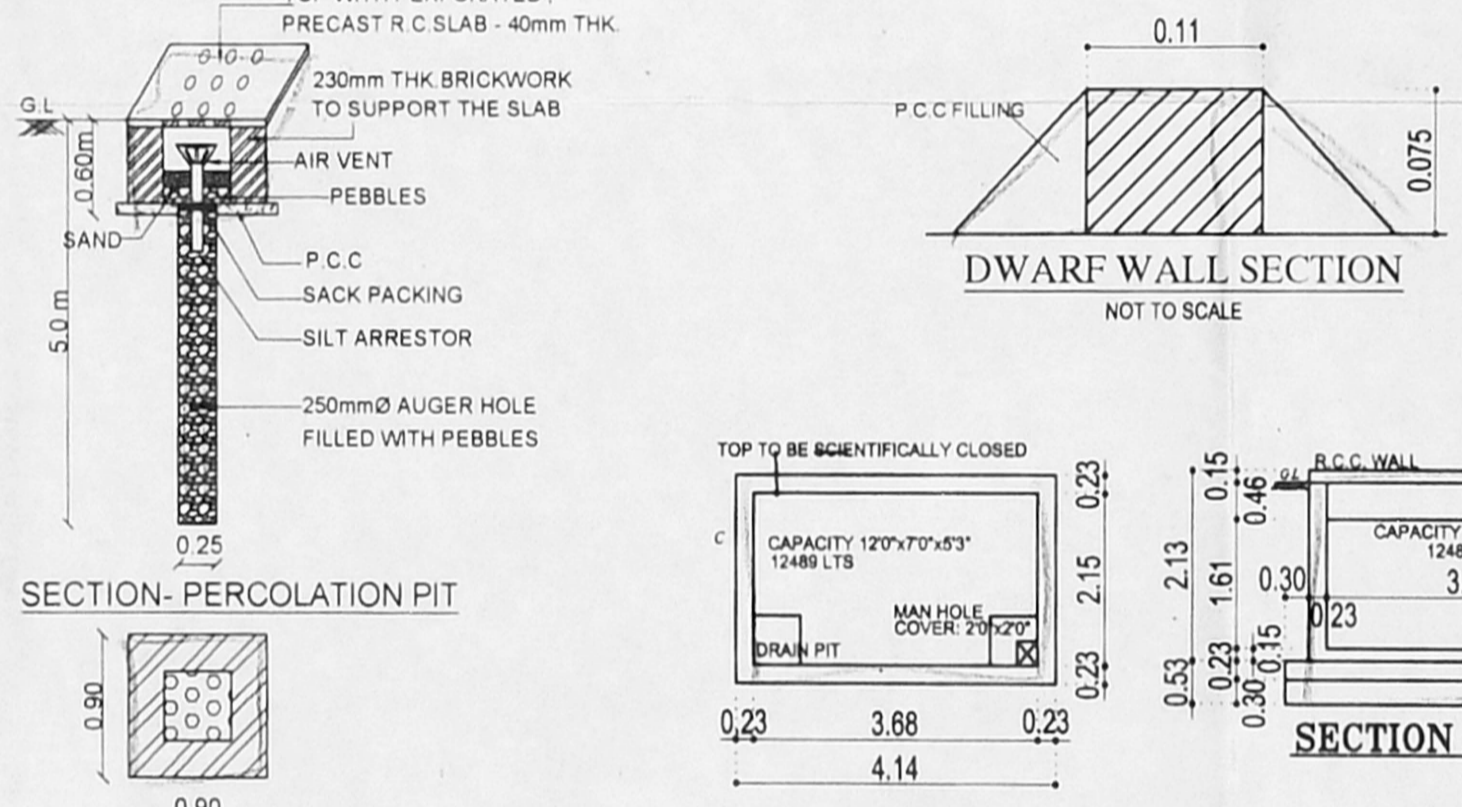
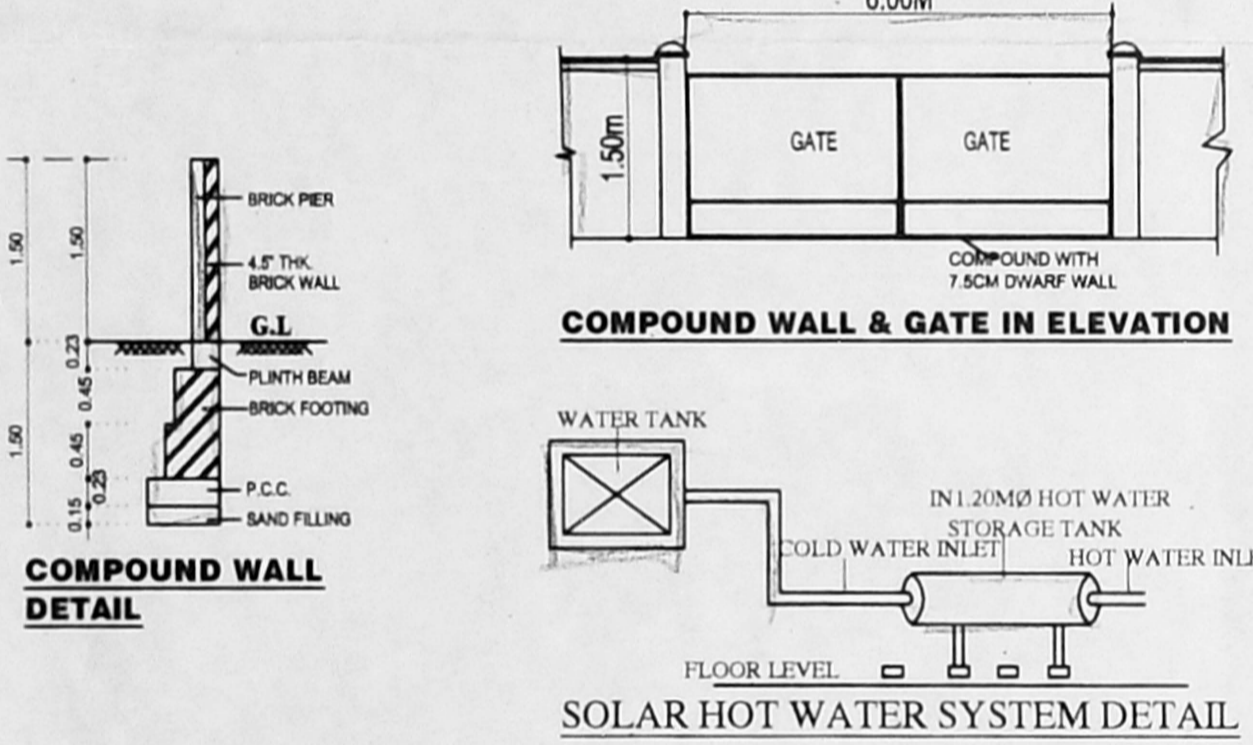


SULLAGE TREATED WATER COLLECTION SUMP DETAIL


RAIN WATER COLLECTION SUMP DETAIL

SUMP DETAIL FOR METRO WATER

15.20M AS PER PATTA & SITE

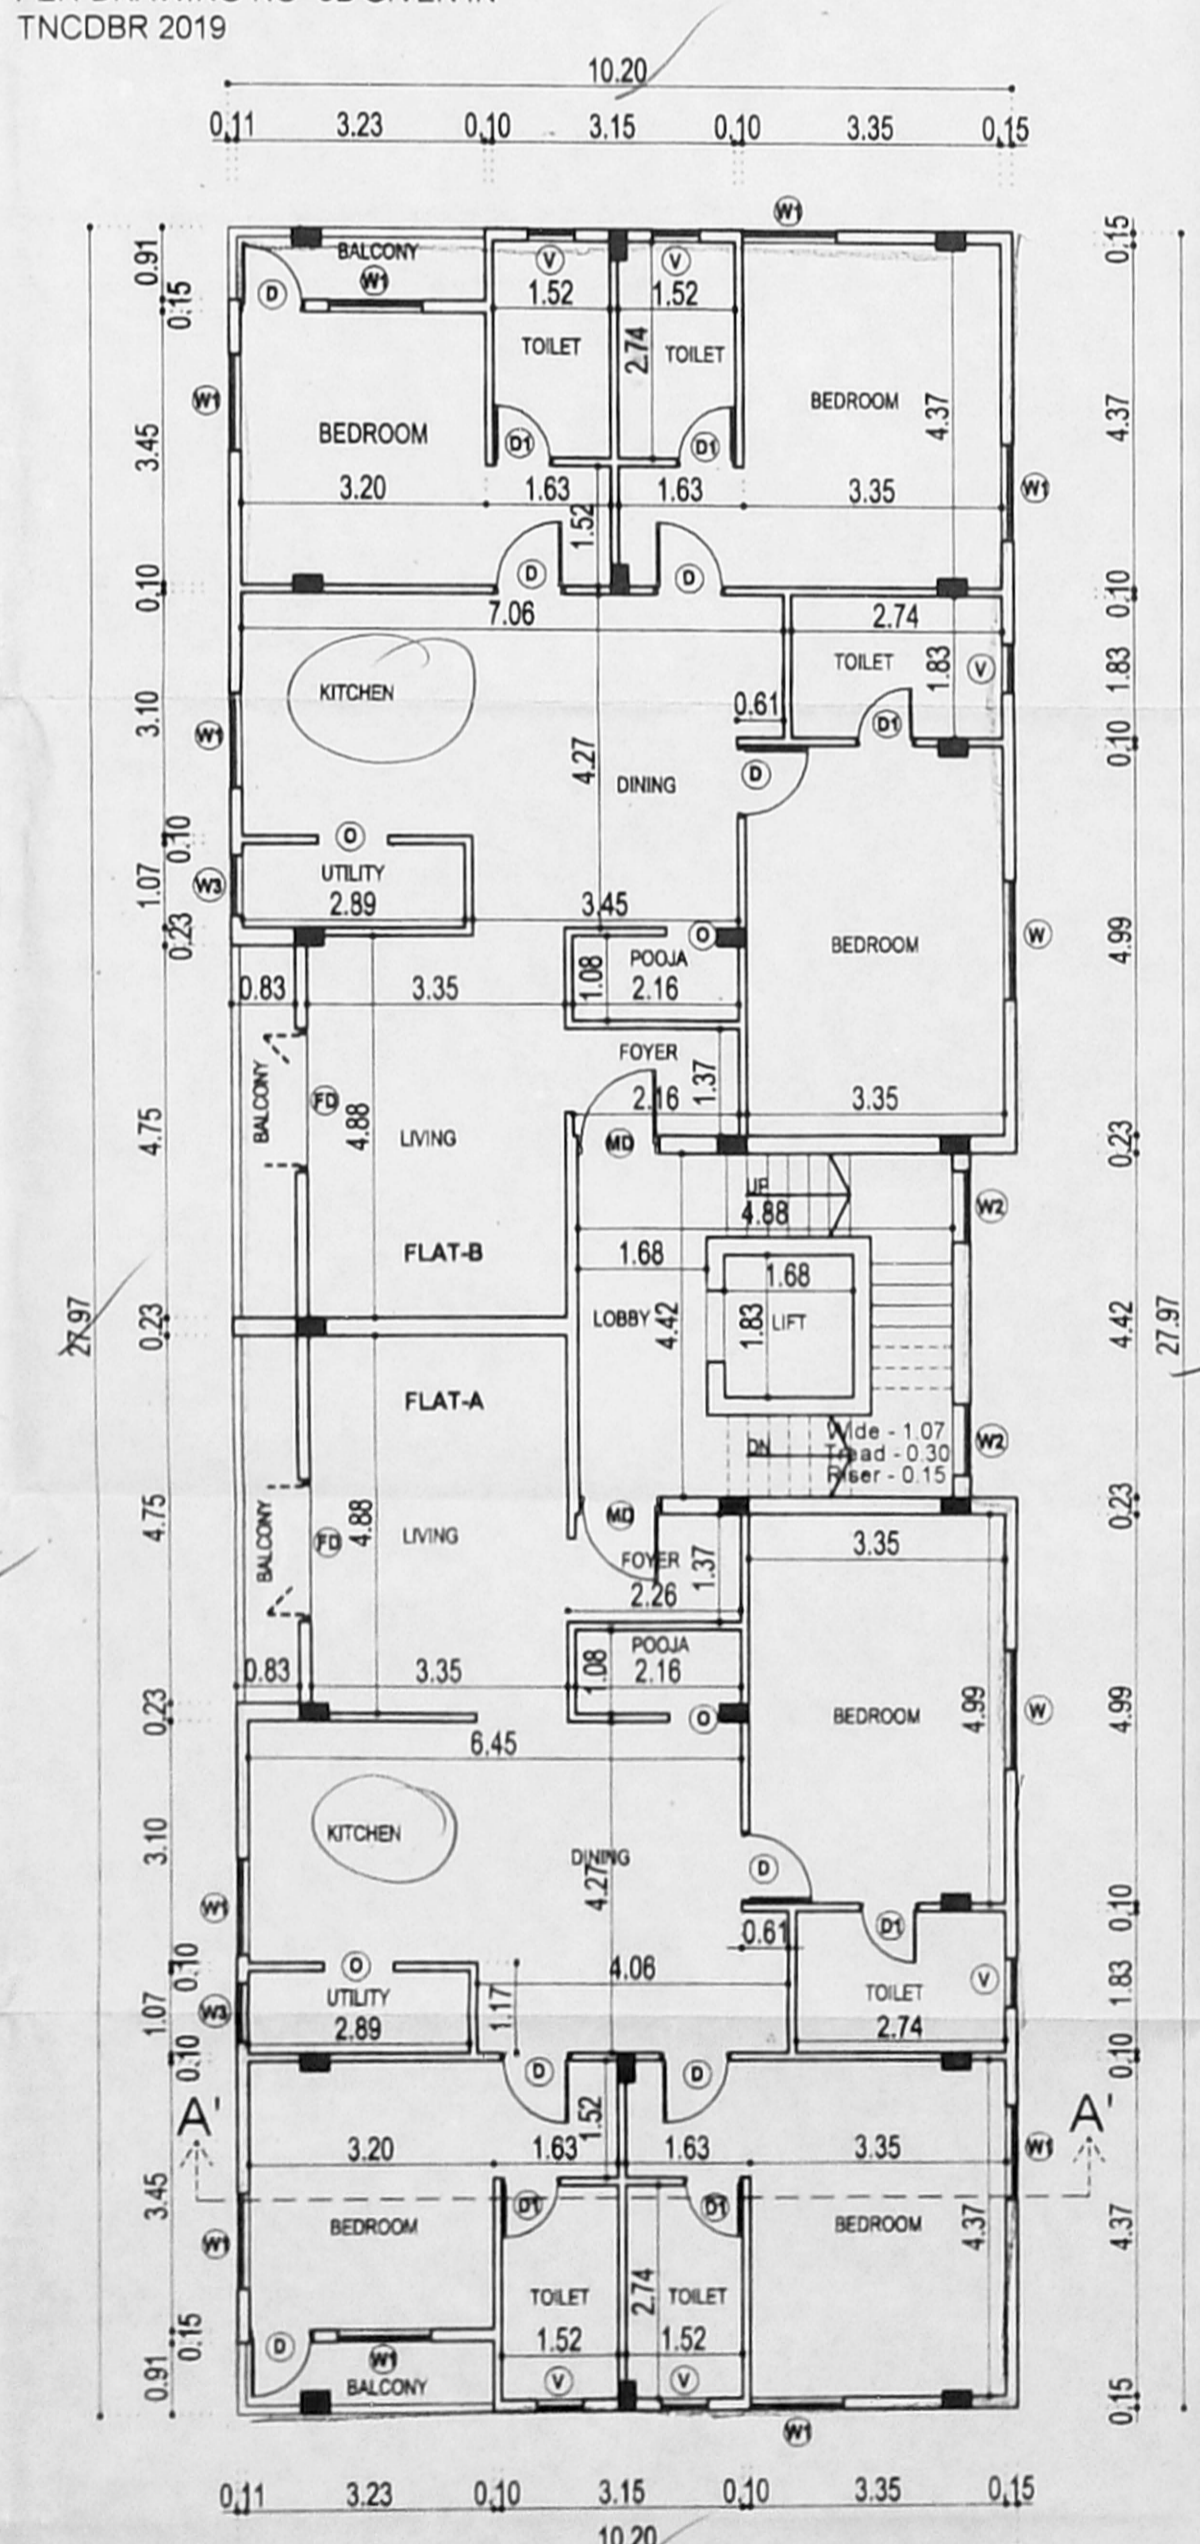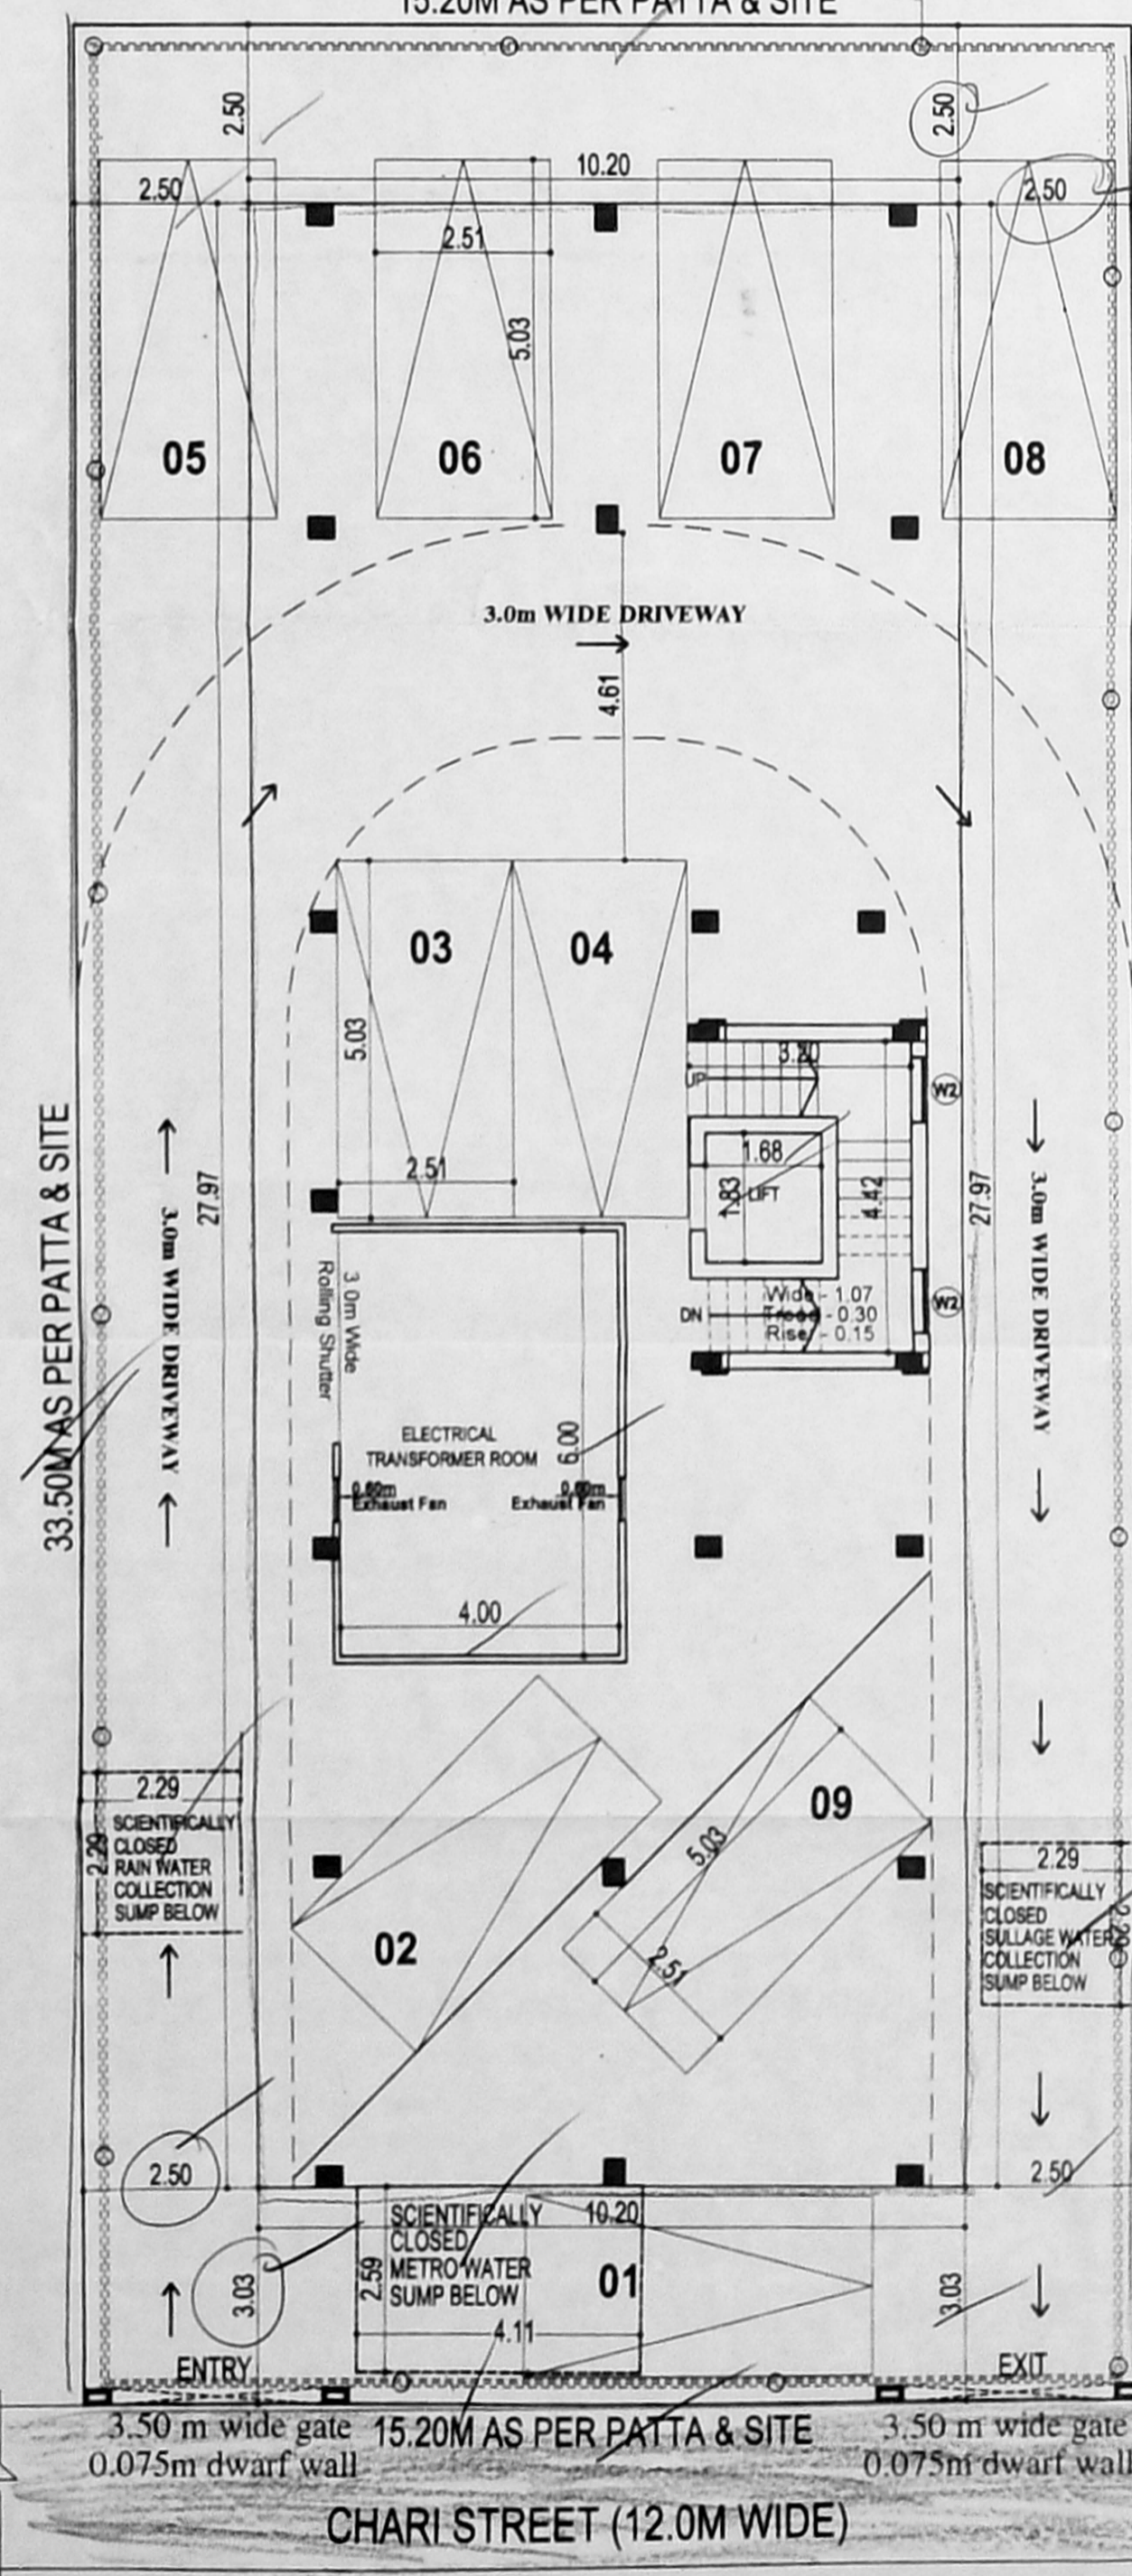


TYPICAL FLOOR PLAN  
 (FIRST, SECOND, THIRD & FOURTH)

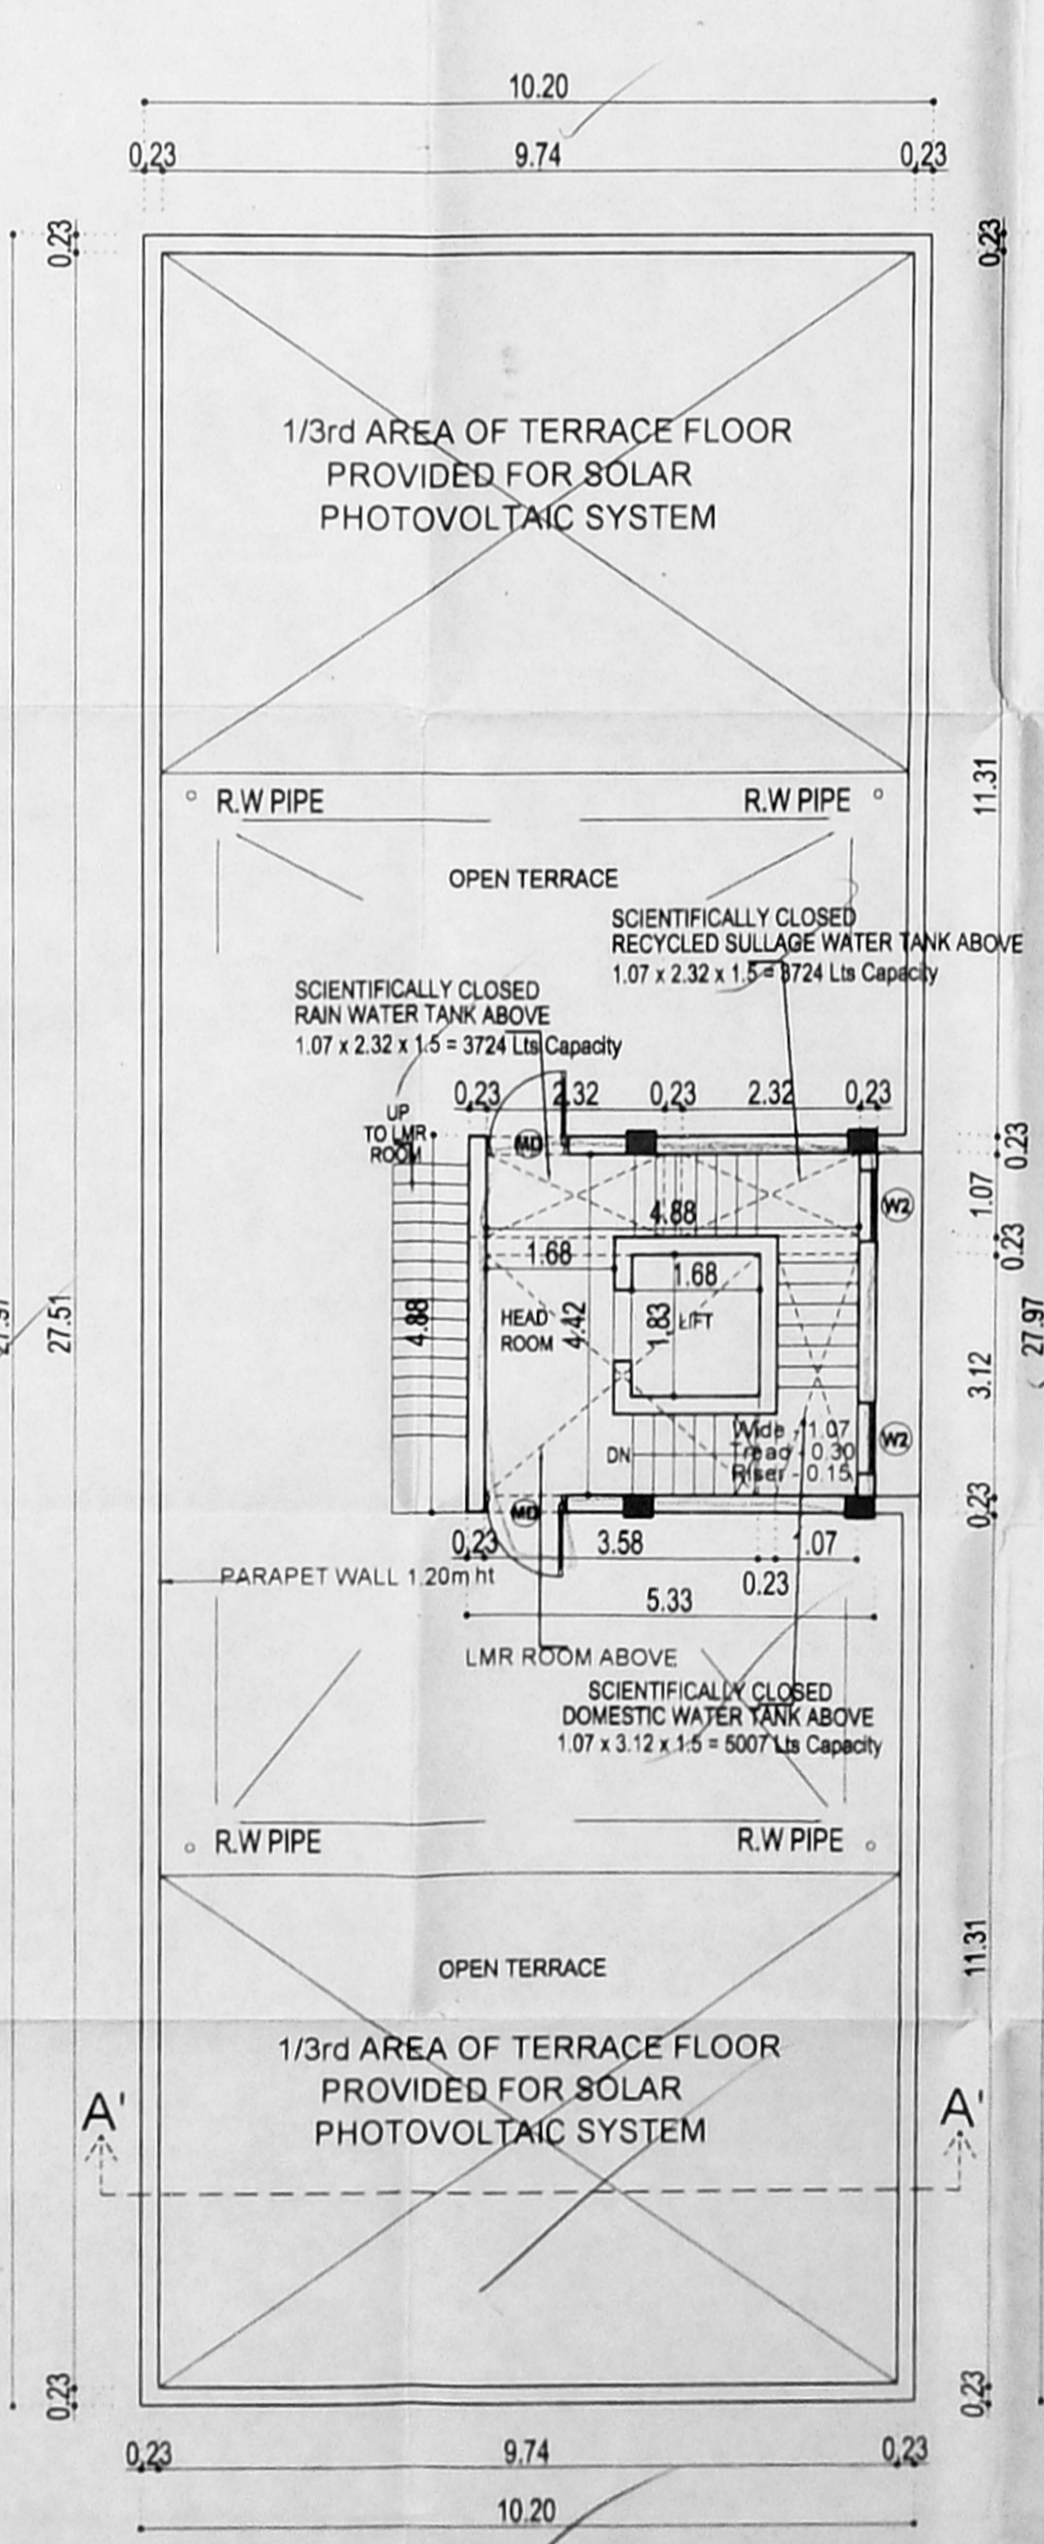

TERRACE FLOOR PLAN

SCHEDULE OF JOINERY

TYPE	DESCRIPTION	SIZE
MD	DOOR	1050 x 2100
D	DOOR	1000 x 2100
D1	DOOR	900 x 2100
FD	DOOR	2000 x 2100
W1	WINDOW	1200 x 1500
W2	WINDOW	900 x 1500
KW	WINDOW	1200 x 1500
V1	VENTILATOR	600 x 750

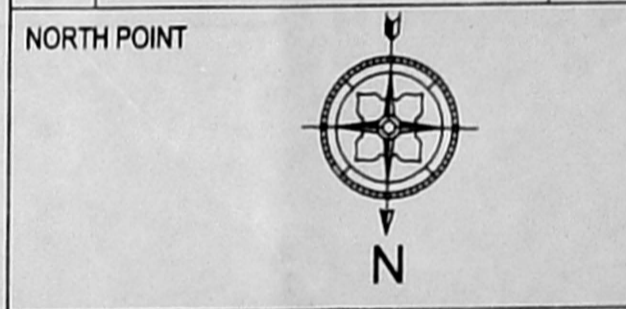

COLOUR INDICATION  
 PROPOSED BUILDING  
 PLOT BOUNDARY  
 ACCESS ROAD

DRIVING TITLE  
**SITE PLAN, FLOOR PLANS,  
 SECTION & ELEVATION.**

SCALE: 1" = 8' - 0" (1:100)

OWNER'S SIGNATURE  
*Jayamalin*

LICENSED SURVEYOR

P.V. JAGEN, B.E. (Struct), AM.I.E. A.I.V.  
 CHARTERED ENGINEER & APPROVED WALLER  
 CLASS-1 LICENSED SURVEYOR No.142208  
 CORPORATION OF CHENNAI  
 3-B, Ramayyan Quary 2, Bk-2,  
 Model School Road, Sholinganagar, Chennai - 119.