




FRONT ELEVATION

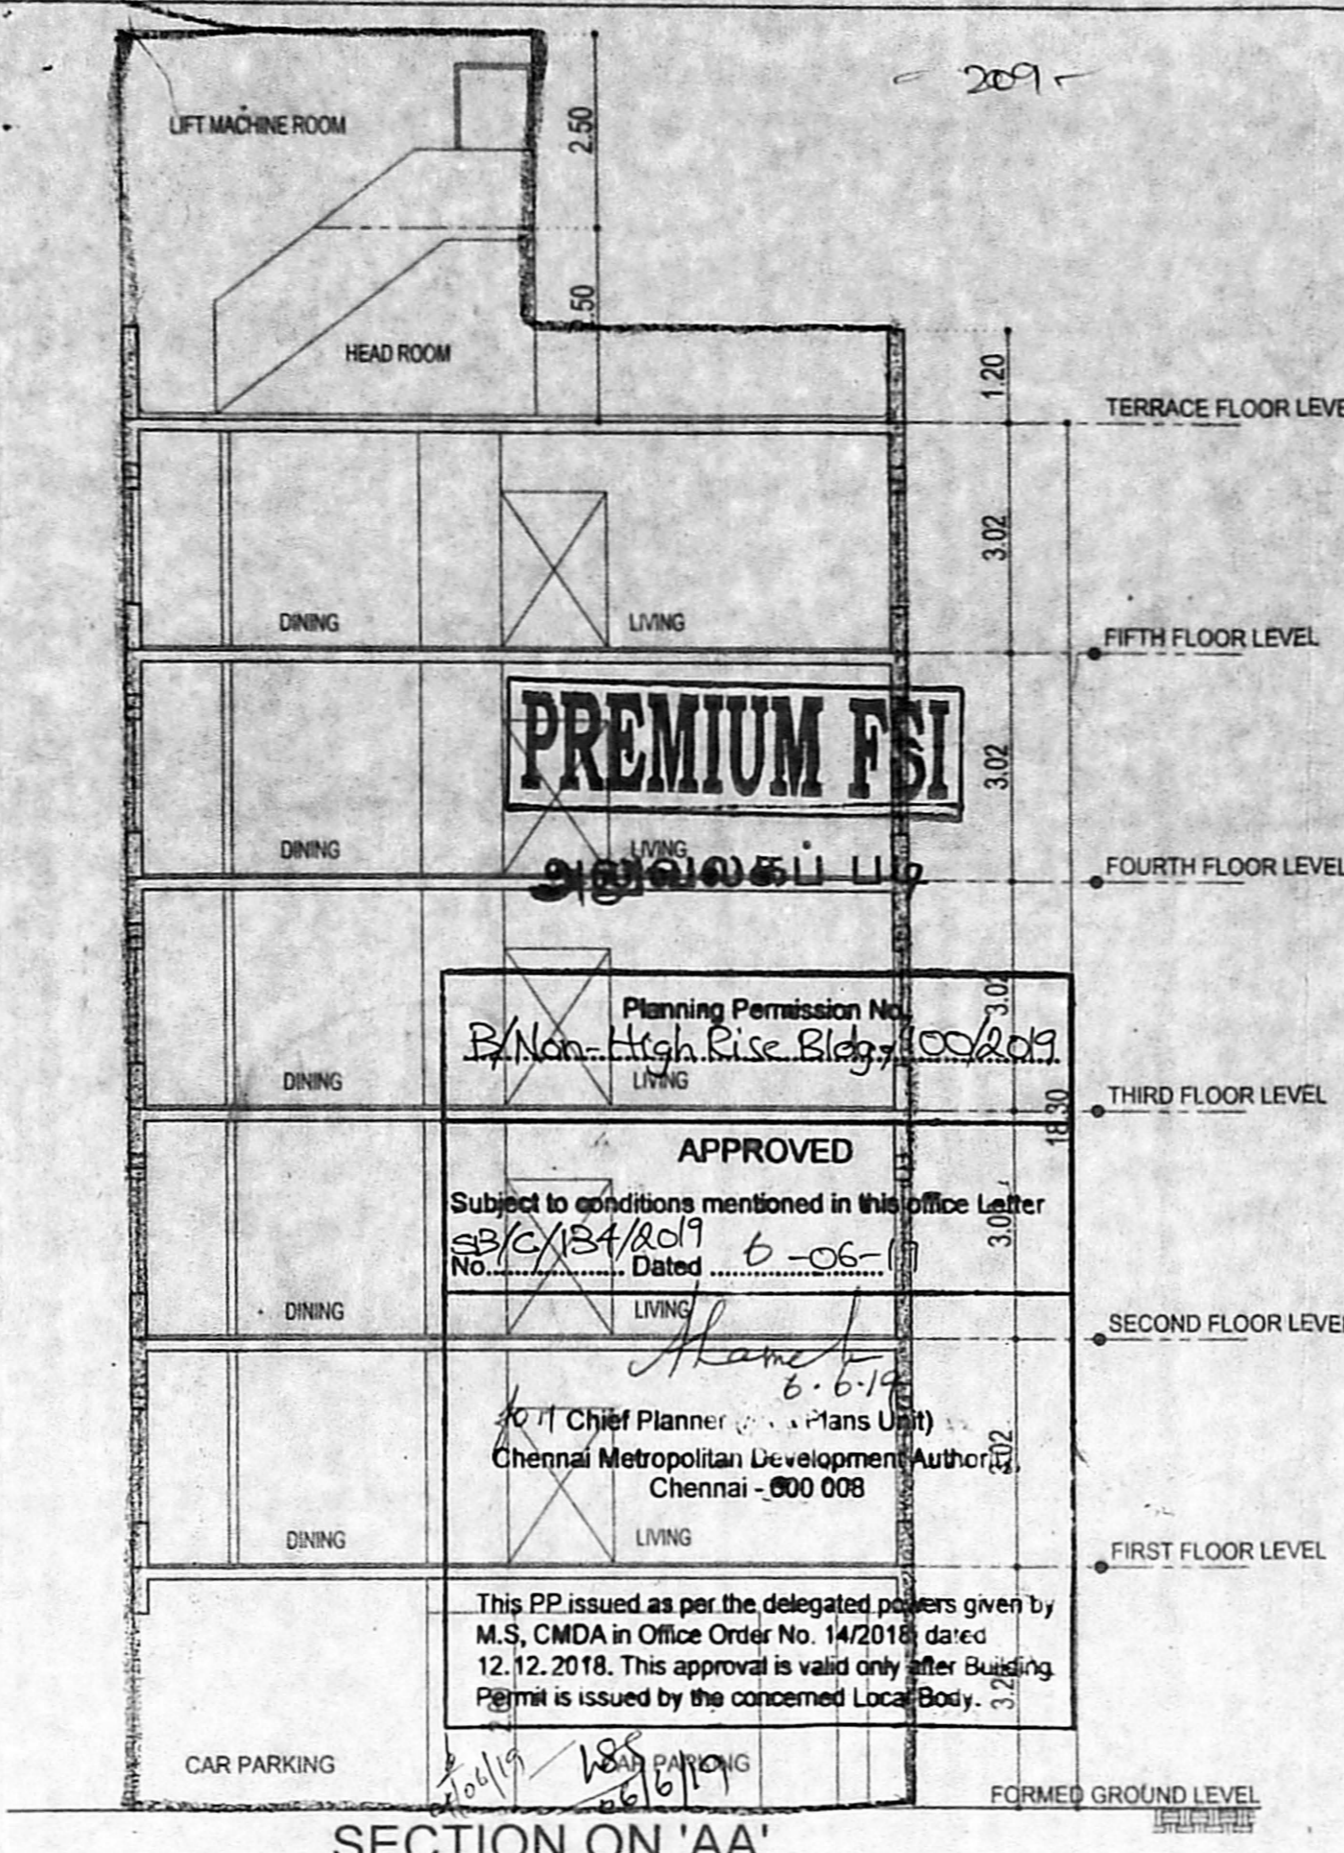


SECTION ON 'AA'

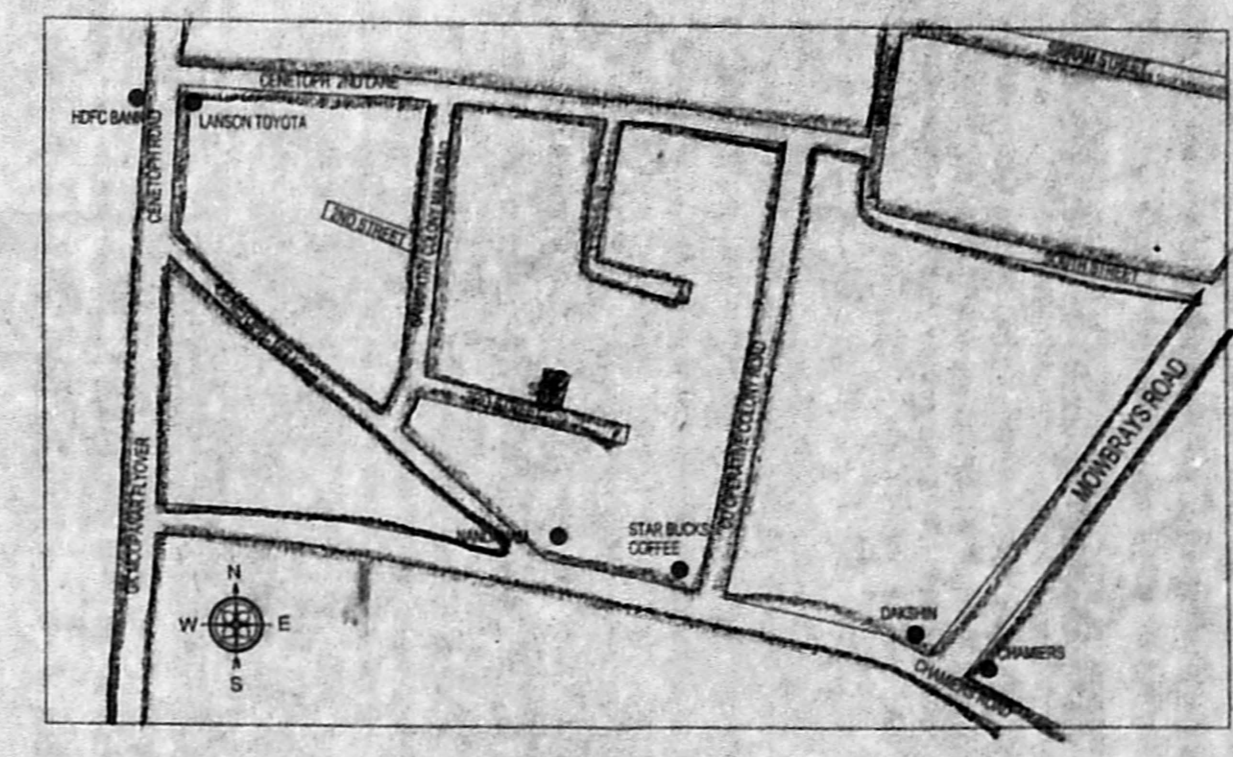


KEY PLAN NOT TO SCALE

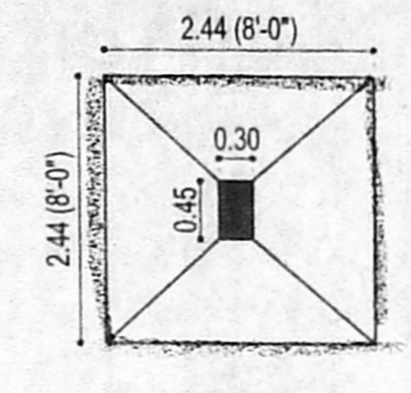


COLUMN PLAN TYPICAL FOUNDATION DETAIL

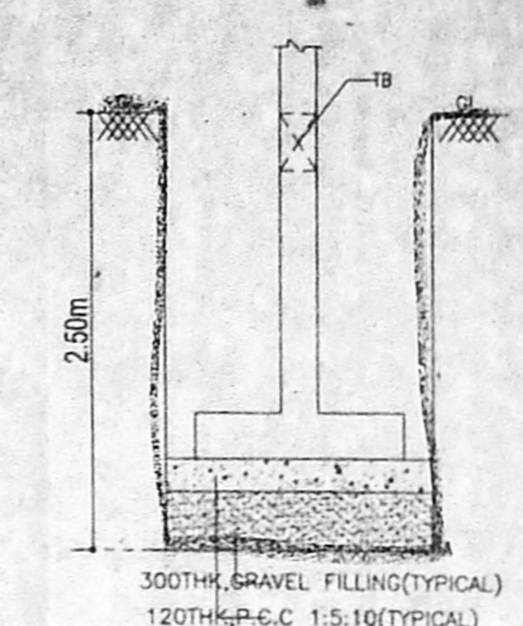


SECTION OF TYPICAL FOUNDATION

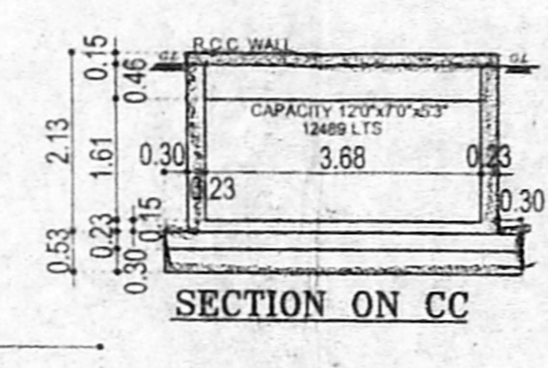


SECTION ON CC

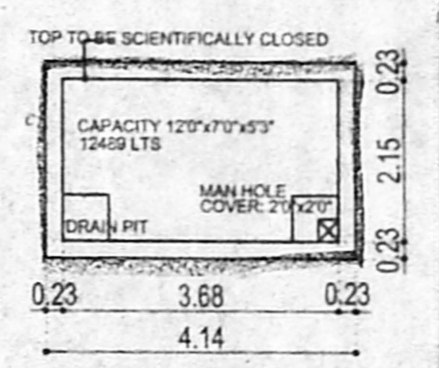


SUMP DETAIL

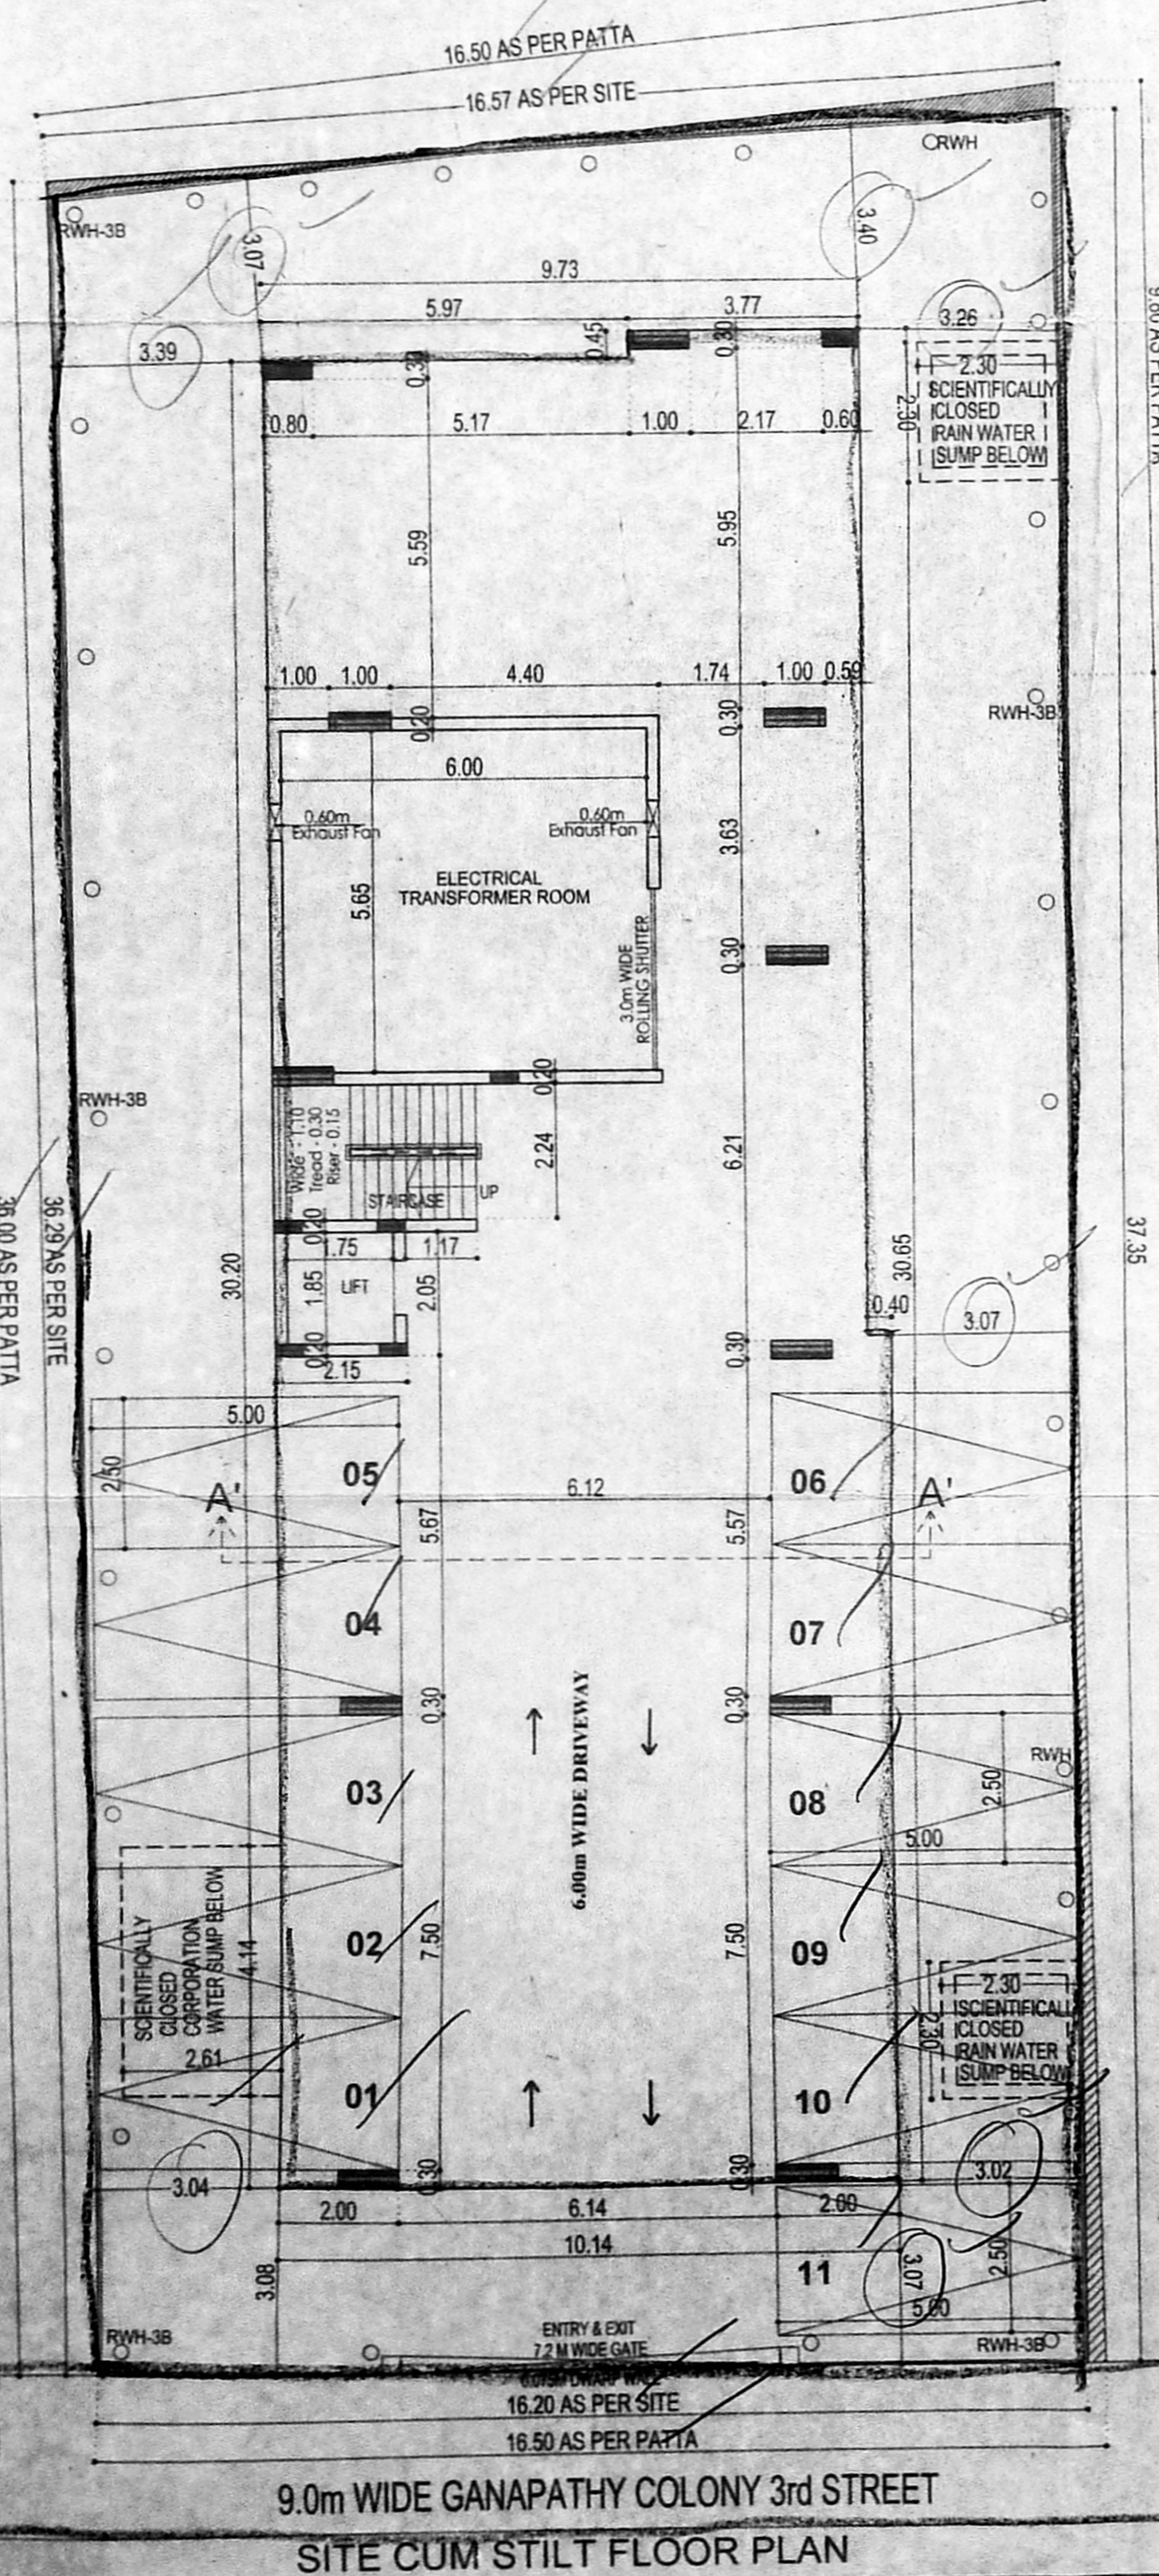


9.0m WIDE GANAPATHY COLONY 3rd STREET SITE CUM STILL FLOOR PLAN

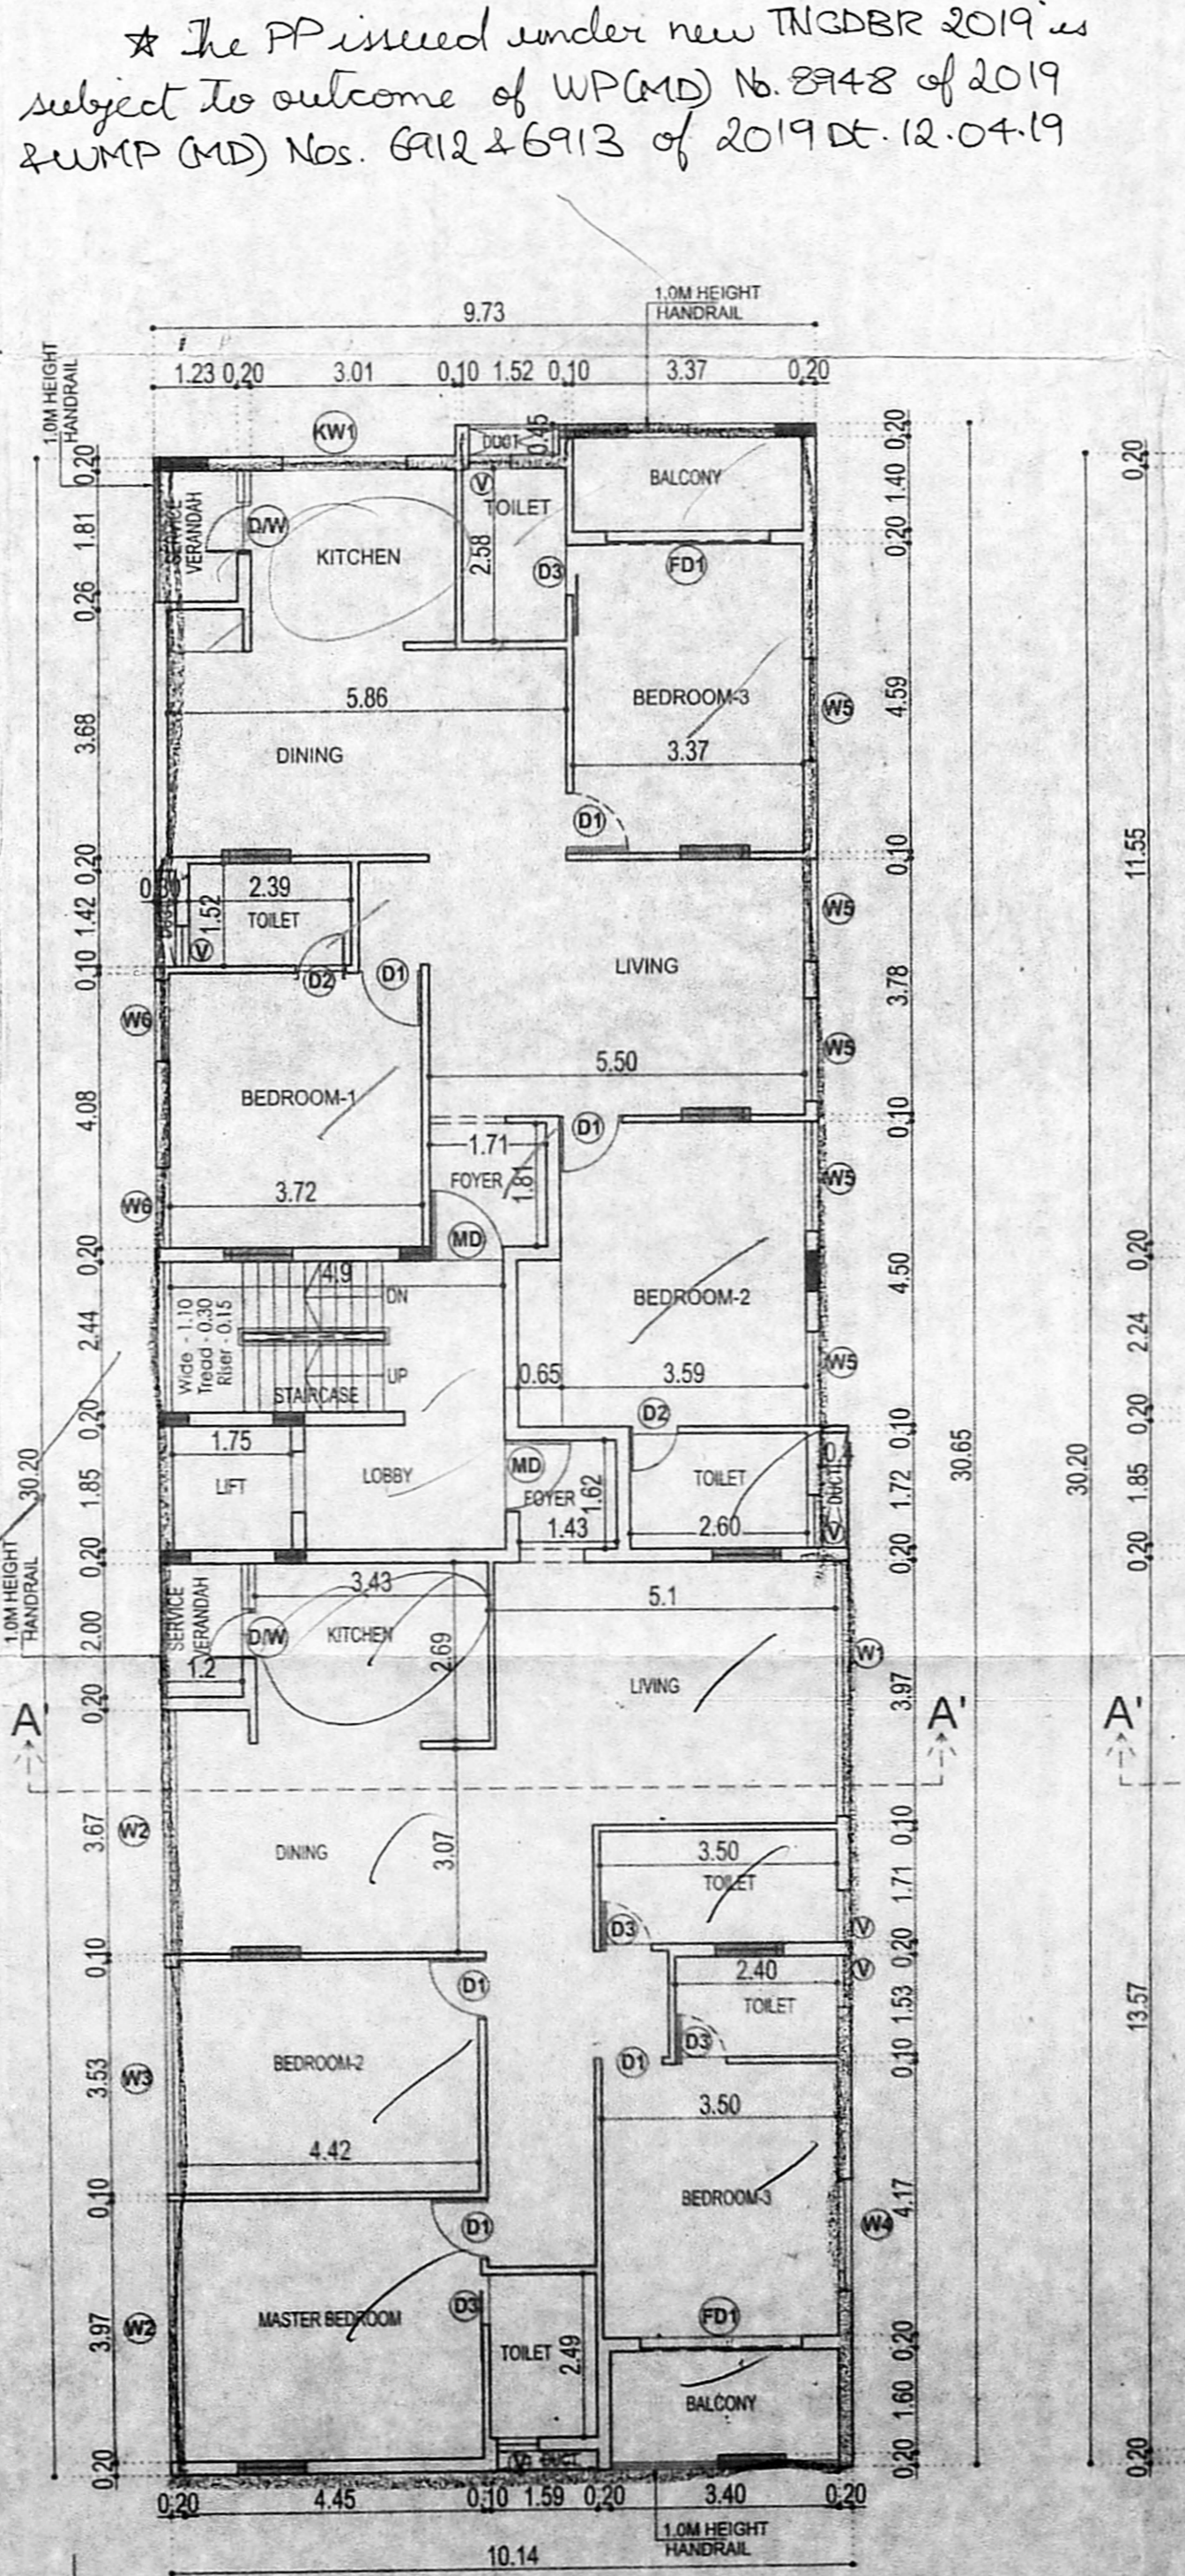


TYPICAL FLOOR PLAN (1st, 2nd, 3rd, 4th & 5th Floors)

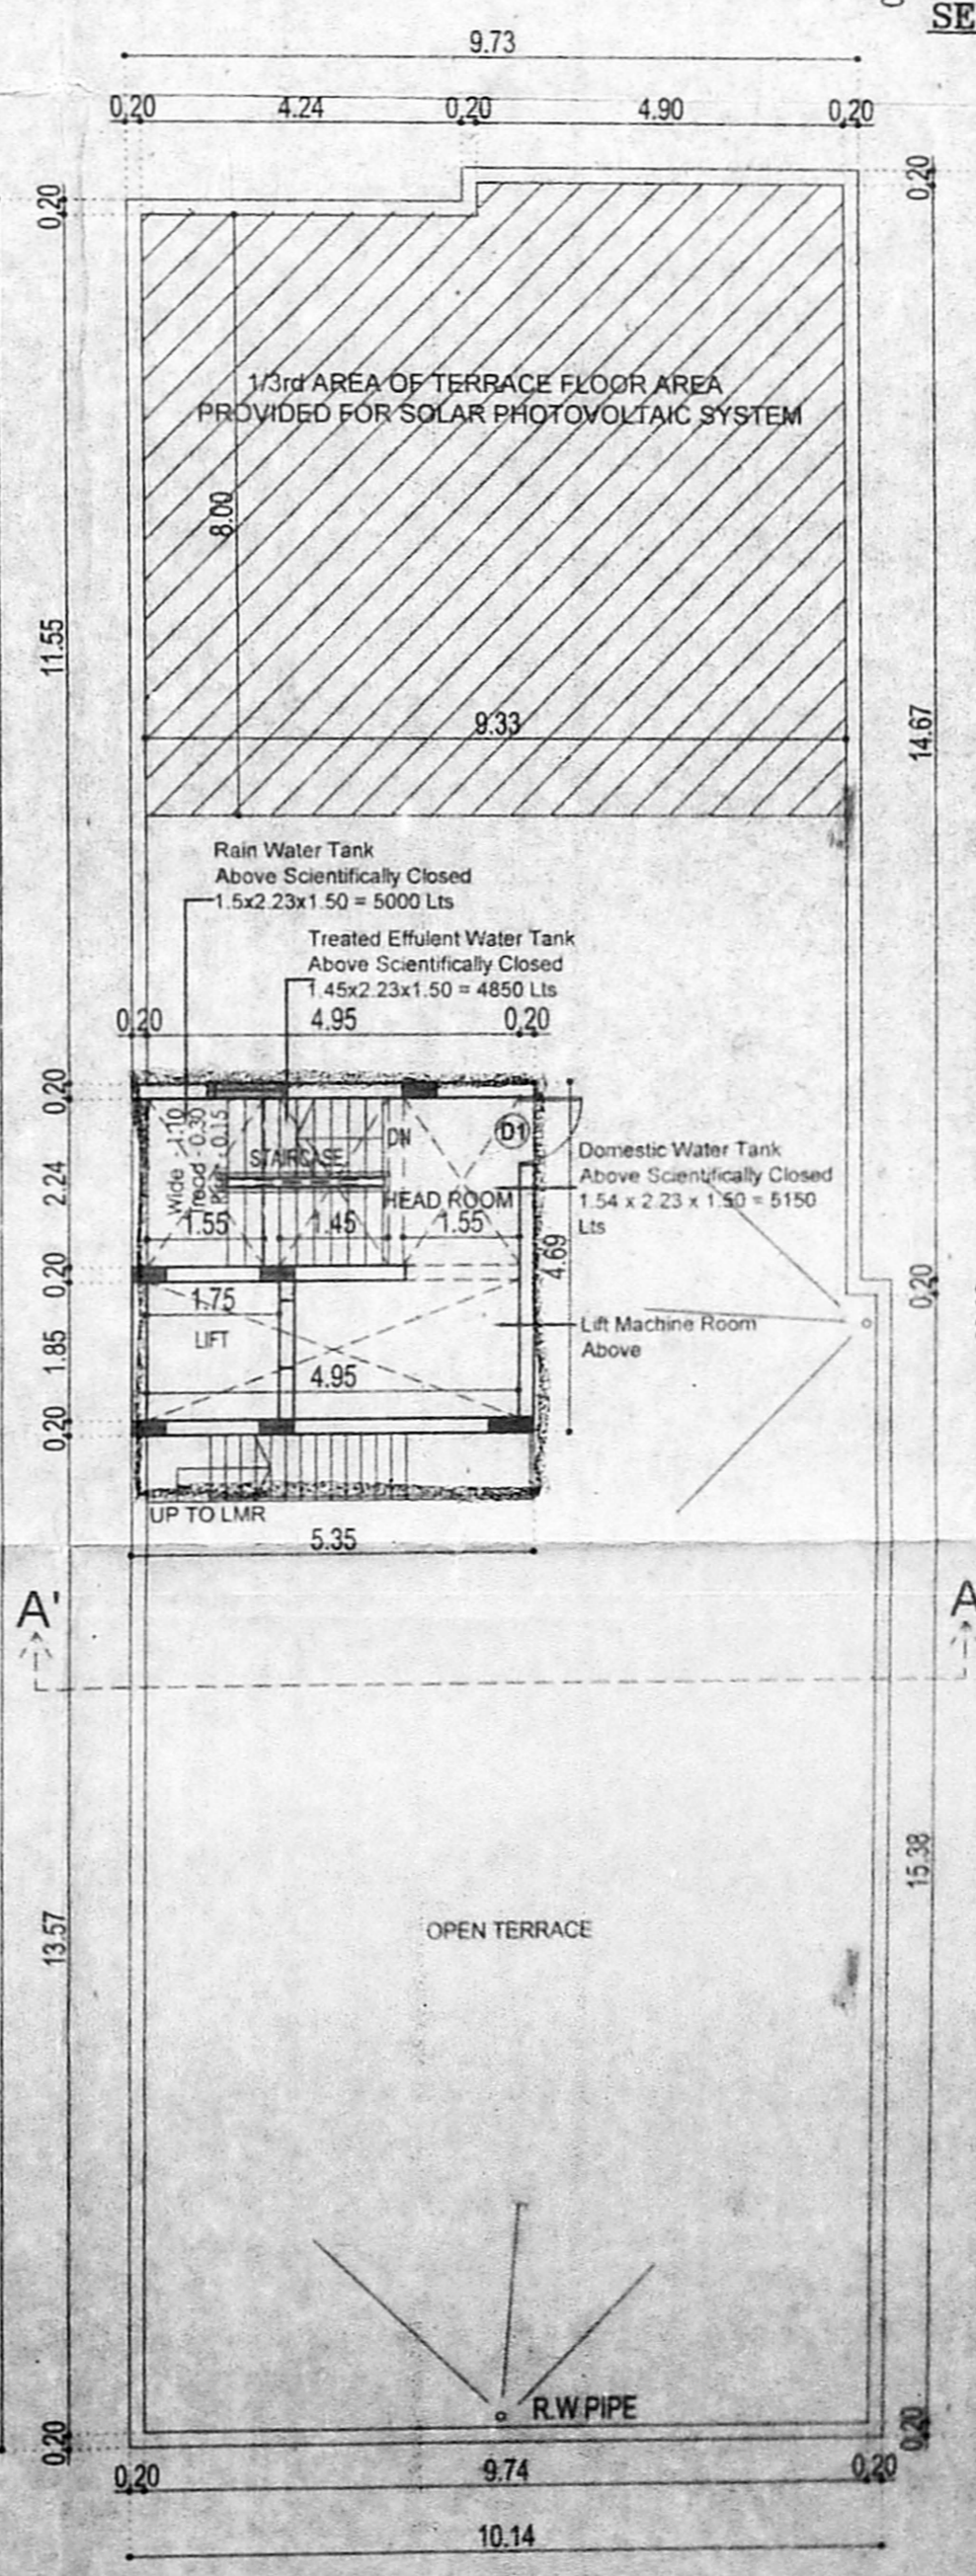


TERRACE FLOOR PLAN

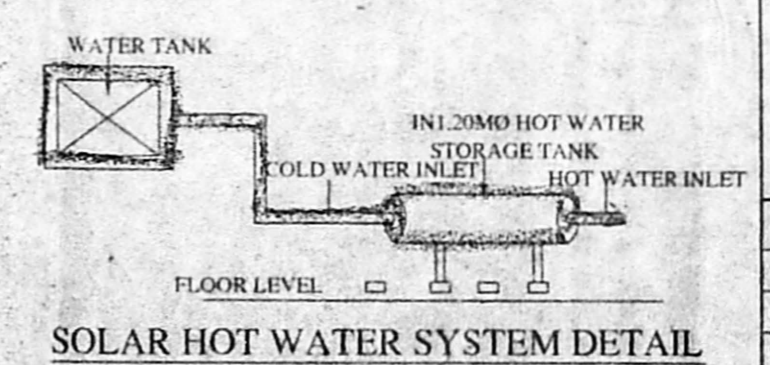


SOLAR HOT WATER SYSTEM DETAIL

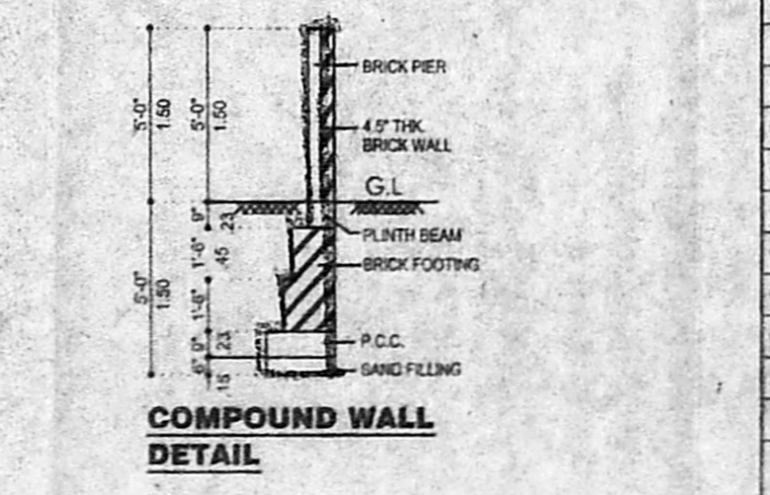


COMPOUND WALL DETAIL

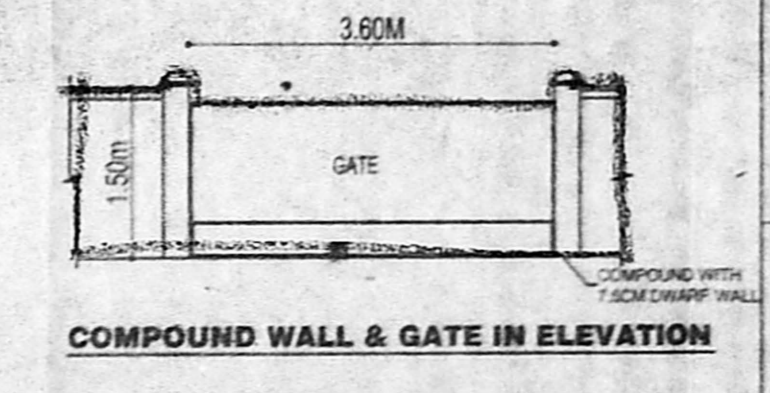


COMPOUND WALL & GATE IN ELEVATION

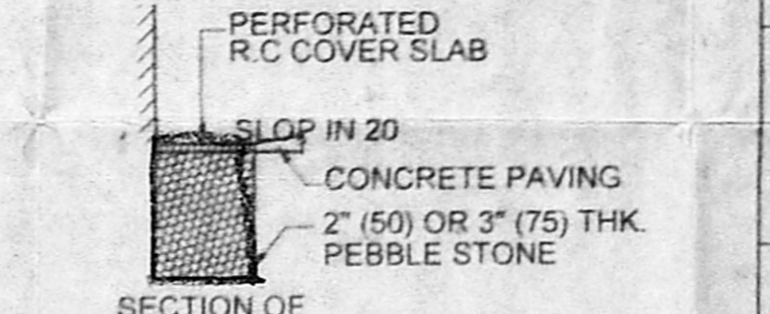


SECTION OF RAIN WATER STORAGE PIT SCALE: 1" = 4'0" (1:50)

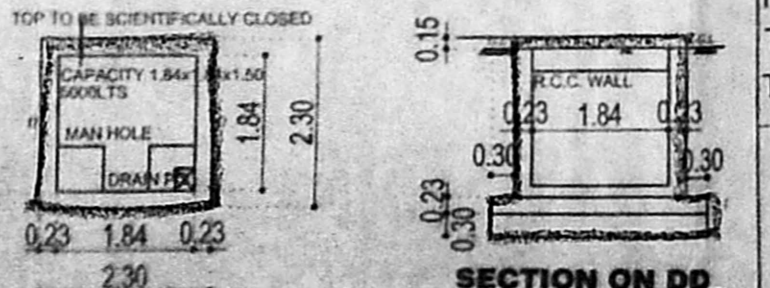

SULLAGE WATER COLLECTION SUMP DETAIL

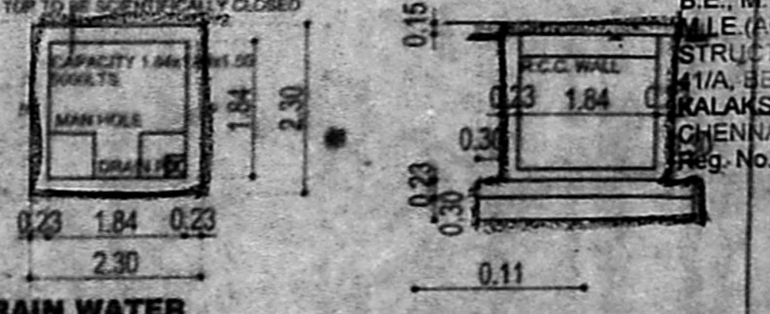

RAIN WATER COLLECTION SUMP DETAIL

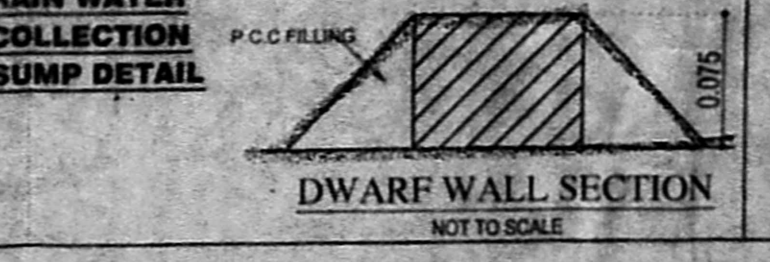

DWARF WALL SECTION NOT TO SCALE

JOB TITLE **அலுவலகப் பட்டி**
PLAN SHOWING THE PROPOSED CONSTRUCTION OF 5 TILT + 5 FLOORS RESIDENTIAL BUILDING WITH 10 DWELLING UNITS AT PLOT NO. 28, CORPORATION DOOR NO. 24, NEW NO. 1, GANAPATHY COLONY 3rd STREET, TEYNAMPET, CHENNAI-600 008.
 R.E. NO. 28/742/13/19/2
 PRESENT R.S. NO. 3847/51 BLOCK NO. 76 OF MYLAPORE VILLAGE MYLAPORE TALUK, CHENNAI DISTRICT, GREATER CHENNAI CORPORATION, DIVISION 122, ZONE: IX
 3.6.19

AREA STATEMENT (Area in sq.mt)
 DESCRIPTION SQ. M
 PLOT AREA - 602.56
 AS PER PATTA - 625.00

BUILT UP AREA	FSI AREA	DWELLING UNITS
STILT FLOOR	25.76	
FIRST FLOOR	300.08	2
SECOND FLOOR	300.08	2
THIRD FLOOR	300.08	2
FOURTH FLOOR	300.08	2
FIFTH FLOOR	300.08	2
TOTAL	1526.16	10

FSI - 2.533
 DWELLING UNITS - 10 Nos
 NO. OF CARS REQUIRED - 11 Nos
 NO. OF CARS PROVIDED - 11 Nos

SCHEDULE OF JOINERY

TYPE	DESCRIPTION	SIZE
MD	DOOR	1100 x 2100
D1	DOOR	800 x 2100
D2	DOOR	750 x 2100
D3	SLIDING DOOR	750 x 2100
FD1	FRENCH DOOR	1500 x 2100
W1	WINDOW	4000 x 1500
W2	WINDOW	3800 x 1500
W3	WINDOW	3400 x 1500
W4	WINDOW	1800 x 1500
W5	WINDOW	1500 x 1500
W6	WINDOW	1200 x 1500
W7	WINDOW	1200 x 1050
V1	VENTILATOR	600 x 750



COLOUR INDICATION
 PROPOSED BUILDING
 PLOT BOUNDARY
 ACCESS ROAD
 DRAWING TITLE

SITE PLAN, FLOOR PLANS, SECTION & ELEVATION.

SCALE: 1" = 8'-0" (1:100)

Nataraj & Venkat Architects
 No. 18, 3rd Seaward Road, Valmiki Nagar, Thiruvanniyur, Chennai-600 041.
 TEL - 044 - 2457 2457

OWNER'S SIGNATURE
 FOR ARIHANT FOUNDATIONS & HOUSING LTD.

OF ALEX JACOB
 B.E., M. Tech (Str), Ph.D (Hon),
 M.A.E. (Rust), M.I.E. (Ind),
 STRUCTURAL ENGINEER,
 17/A, BEACH ROAD,
 KALASHEETRA COLONY,
 CHENNAI-600 041.
 Reg. No. SE/2013/1007

A. VENKATKRISHNAN, B.A.R.C.
 ARCHITECT LICENSED SURVEYOR
 CLASS I No. R. A. 41
 No. 18, THIRD SEAWARD ROAD,
 VALMIKI NAGAR, THIRUVANNIYUR,
 CHENNAI-600 041. PH: 044 - 2457 2457