

அலுவலகப் படி

AS PER F.M.B & SITE 19.00M

AS PER F.M.B & SITE 16.60 M

அலுவலகப் படி

திட்ட வரைபட அனுமதி எண்
B/Spl. Bldg./Site Approval/01/2013.
ஒப்பளிக்கப்பட்டது
இவ்வலுவலகக் கட்ட எண் B3/1165/2013
நாள் 06.2018 குறிப்பிடப்பட்டுள்ள
வரையறைகளுக்கு உட்பட்டது.
உறுப்பினர் செயலருக்காக
சென்னைப் பெருநகர வளர்ச்சிக் குழுமம்.
சென்னை - 600 008.

4/20/18
20/6/18

AS ON SITE 78.50 M
AS PER F.M.B 78.40 M

SITE UNDER REFERENCE


AS PER F.M.B & SITE 94.00 M

AS PER F.M.B 19.40 M
AS ON SITE 19.40 M

AS PER F.M.B 31.20 M
AS ON SITE 31.40 M

GANDHI MAIN ROAD

SITE PLAN (SCALE 1:200)

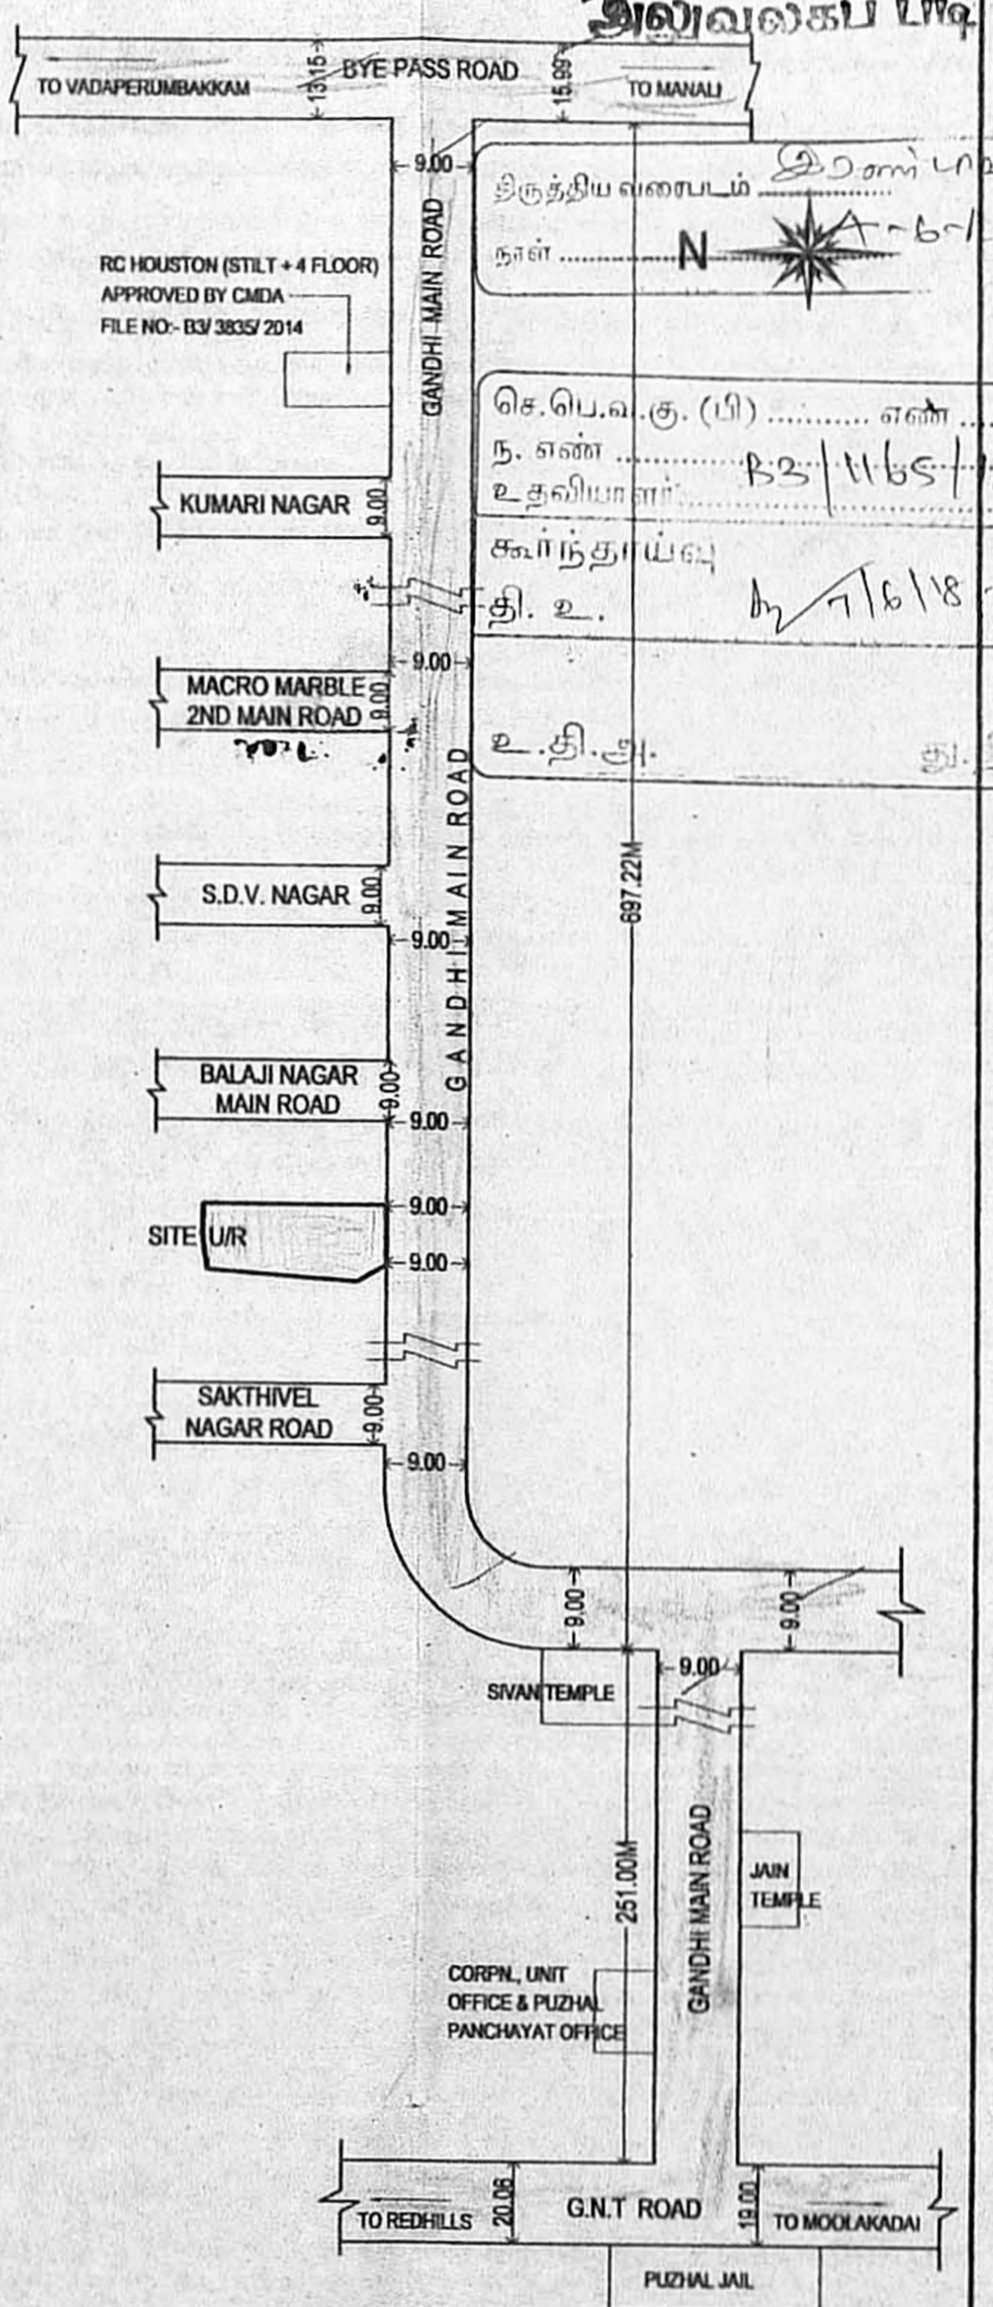

KEY PLAN (N.T.S)

AREA STATEMENT IN SQ.MT

PLOT EXTENT;-	
AS PER PATTI ;-	3400.00 SQ.M ✓
AS PER DOCUMENT ;-	3399.33 SQ.M ✓
AS ON SITE ;-	3399.33 SQ.M ✓

SITE PLAN SHOWING THE PROPOSED SITE APPROVAL FOR RESIDENTIAL PURPOSE 120 DWELLING UNITS AT GANDHI MAIN ROAD, BALAJI NAGAR, CHENNAI - 600 066. COMPRISED IN S.NO: 248/2 OF PUZHAI VILLAGE, GREATER CHENNAI CORPORATION. DIVISION NO:-22. ZONE:- III. SCALE:- 1:200

COLOUR INDEX

PLOT BOUNDARY	
ACCESS ROAD	

சு. சந்திரசேகரி

OWNER'S SIGNATURE

R. Chandrasekaran

R. CHANDRASEKARAN, B.E.(CIVIL), F.I.M.
Structural Engineer, Approved Valuer No.F:24274,
Chennai Corporation Licenced Surveyor, Class I No. 1934,
F.1, Lotus Flats, 12, Kuppasamy Street,
Palavanthangal, Chennai-600114.
Mob:9444592018, email:rcrsekaran53@gmail.com

LICENSED SURVEYOR