

SLUM CLEARANCE BOARD

PROPOSED SITE PLAN FOR CONSTRUCTION OF GROUP DEVELOPMENT OF GROUND FLOOR + 3 FLOORS RESIDENTIAL BUILDING WITH 160 DWELLING UNITS IN OLD S.No.223/1A(Part) & 223/2A(Part), T.S.NO.134(Part), BLOCK NO:4, WARD :J OF THIRUVOTTIYUR VILLAGE, ENNORE EXPRESS ROAD, CHENNAI WITHIN THE LIMIT OF GREATER CHENNAI CORPORATION.

REFERENCE:

DESCRIPTION	TYPE-A	TYPE-B
ADOPTED T.D. NO.	02 / 2015	02/ 2015
NO. OF FLOORS	G + 3	G + 3
PLINTH AREA / UNIT	36.10 sq.m	36.23 sq.m
NO. OF UNITS / FLOOR	8 Nos.	4 Nos.
NO. OF BLOCKS	4 Nos.	2 Nos.
NO. OF UNITS / BLOCK	32 Nos.	16 Nos.
TOTAL NO. OF UNITS	128 Nos.	32 Nos.

TOTAL NO. OF TENEMENTS (128 + 32) = 160Nos.

FLOOR WISE AREA DETAILS:

FLOOR	TYPE-A	TYPE-B	TOTAL
	in sq.m		
G.FLOOR	1155.04	288.76	1443.80
1 st FLOOR	1155.04	288.76	1443.80
2 nd FLOOR	1155.04	288.76	1443.80
3 rd FLOOR	1155.04	288.76	1443.80
TOTAL	4620.16	1155.04	5775.20

AREA STATEMENT:

PLOT EXTENT (as per Document)	- 5660.00 sq.m.
EXISTING WASHING AREA	- 907.00 sq.m.
PLOT EXTENT (as on Site)	- 4707.53 sq.m.
SUPERIMPOSED	- 4707.53 sq.m.
DENSITY	- 339 units/Hect.
FLOOR SPACE INDEX (FSI)	- 1.23
PLOT COVERAGE	- 30.67 %

OSR DETAILS:

OSR : 470.86 sq.m	VEHICLE PARKING AREA DETAILS:
	No. of Parking Required (160/16) - 176 Nos.
	No. of Parking Provided - 176 Nos.
	Parking lot size - (1.0 x 1.8) m.
	Area/Parking lot - 1.8 sq.m.
	TOTAL V.P AREA (176 x 1.8) - 316.80 sq.m










SOLAR CALCULATION DETAILS :

NO. OF TENEMENTS	: 160 Nos.
NO. OF PERSONS/FAMILY	: 5.0 Persons.
TOTAL NO. OF PERSONS	: 800 Nos.
REQUIRED WATER FOR IPERSION	: 60 Lit/Day
TOTAL WATER REQUIREMENT (800 x 60)	: 48,000 Lit /Day
ONE SOLAR CAPACITY	: 3000 Lit
REQUIRED SOLAR (48000/3000)	: 16 Nos.

NOTE:
 1. ALL DIMENSIONS ARE IN METER.
 2. THE TYPED DESIGN TO BE ADOPTED FOR DHOBIKANA SCHEME.

SCALE.	PROJECT	DHOBIKANA
1:400	PROJECT	DHOBIKANA
SIZE	DWG.TITLE	SITE PLAN
AI		
DWG. NO.	TNSCB/SP/HFA/DK/SITE PLAN	REV.00
FILE LOC.	D-LAYOUTS-CHN-DHOBIKANA	

TECHNICAL ASST.	PLANNING ASST.
EXECUTIVE ENGINEER, RECONSTRUCTION DIVISION, ENNORE EXPRESS ROAD, CHENNAI-600010	EXECUTIVE ENGINEER STRUCTURAL AND QUALITY CONTROL CELL T.P. CHATRAM, CHENNAI-600010
ASST. PLANNER	U. MANI KALAI, M.A., MTP, AITP, SENIOR PLANNER TAMIL NADU SLUM CLEARANCE BOARD, CHENNAI
SENIOR PLANNER	CHIEF ENGINEER

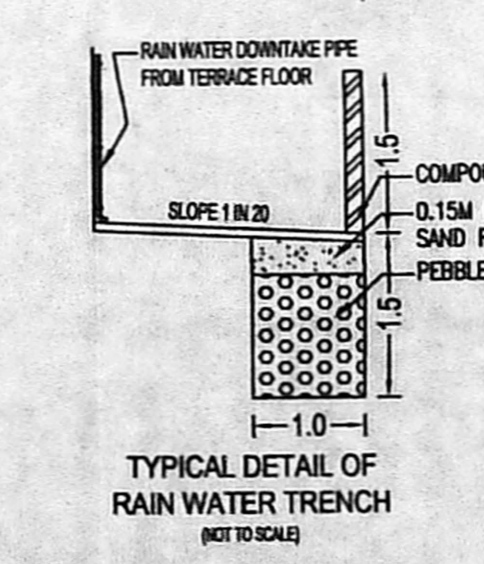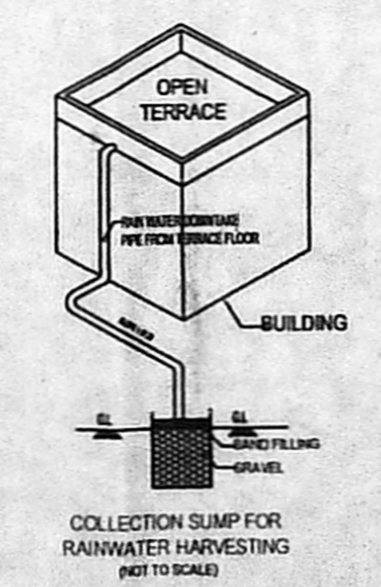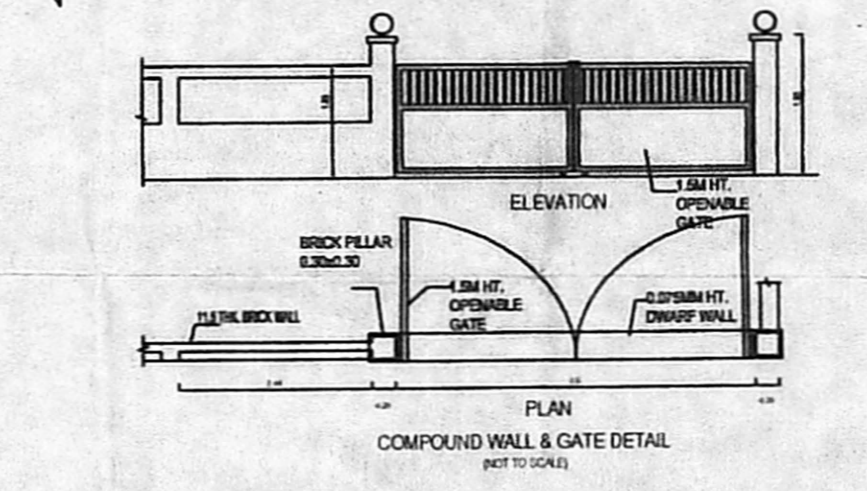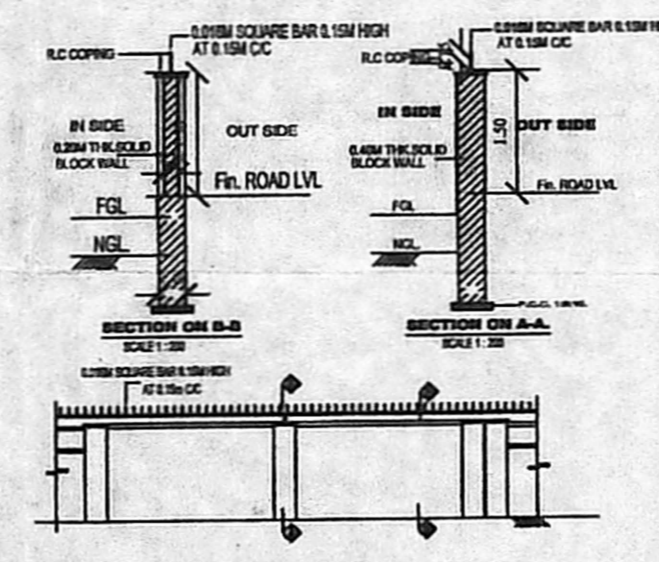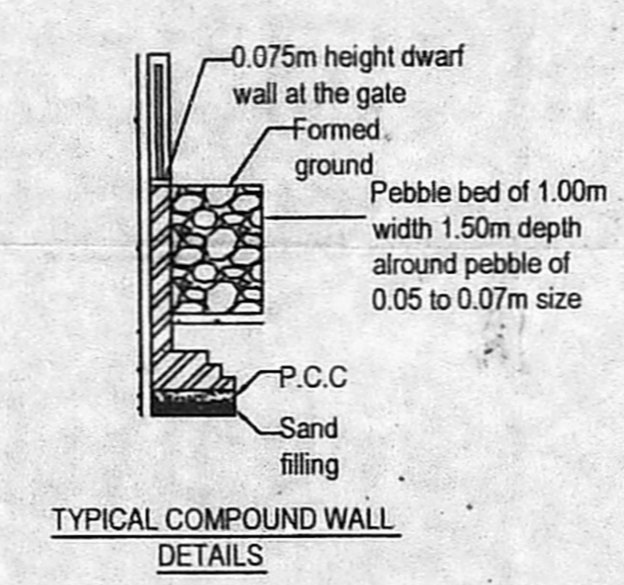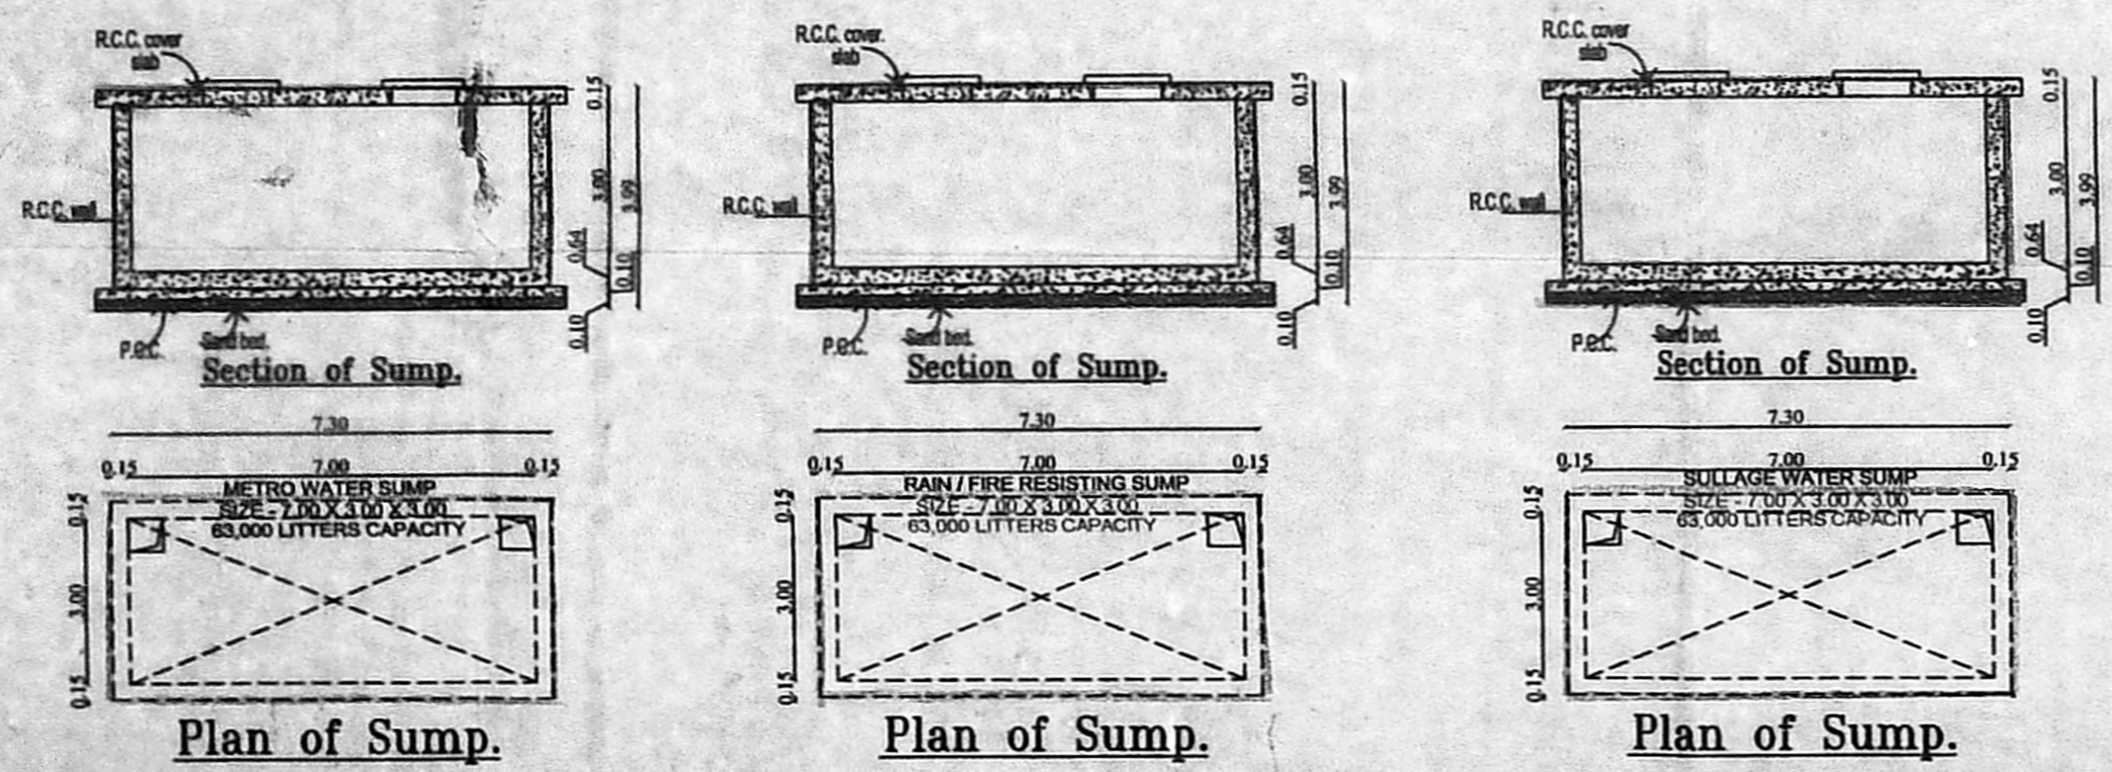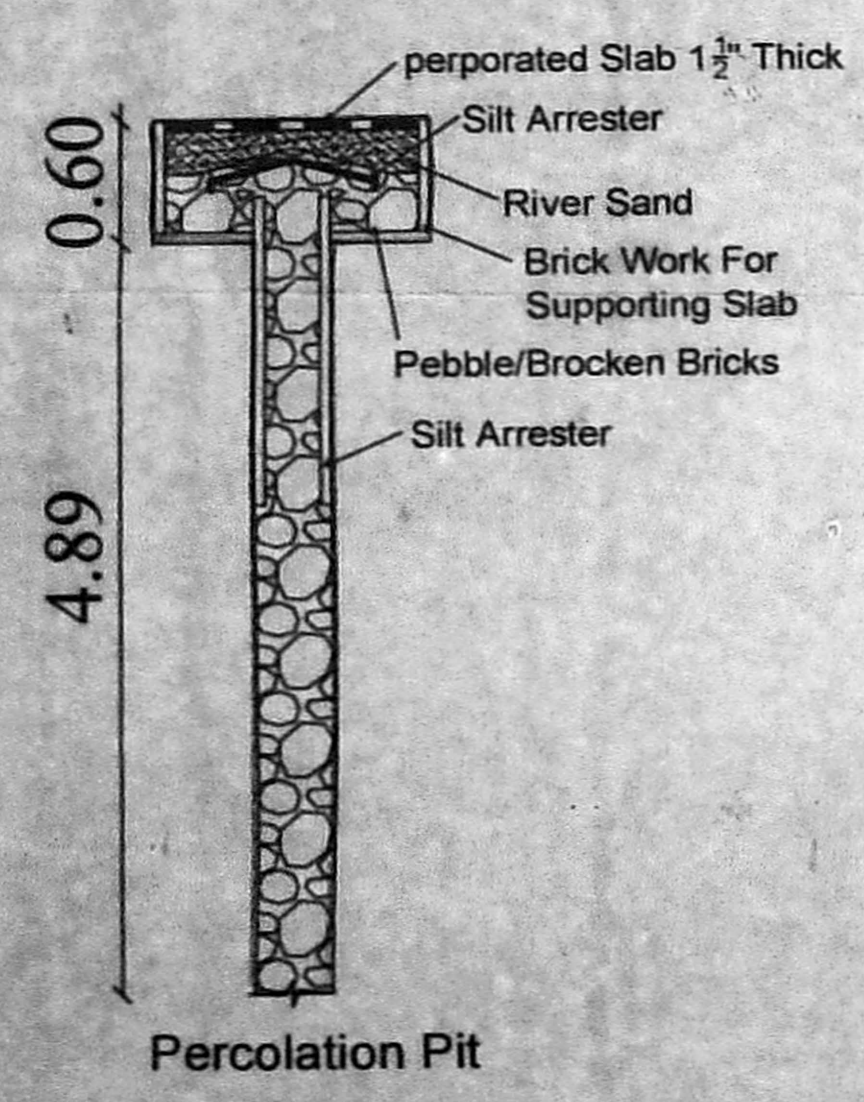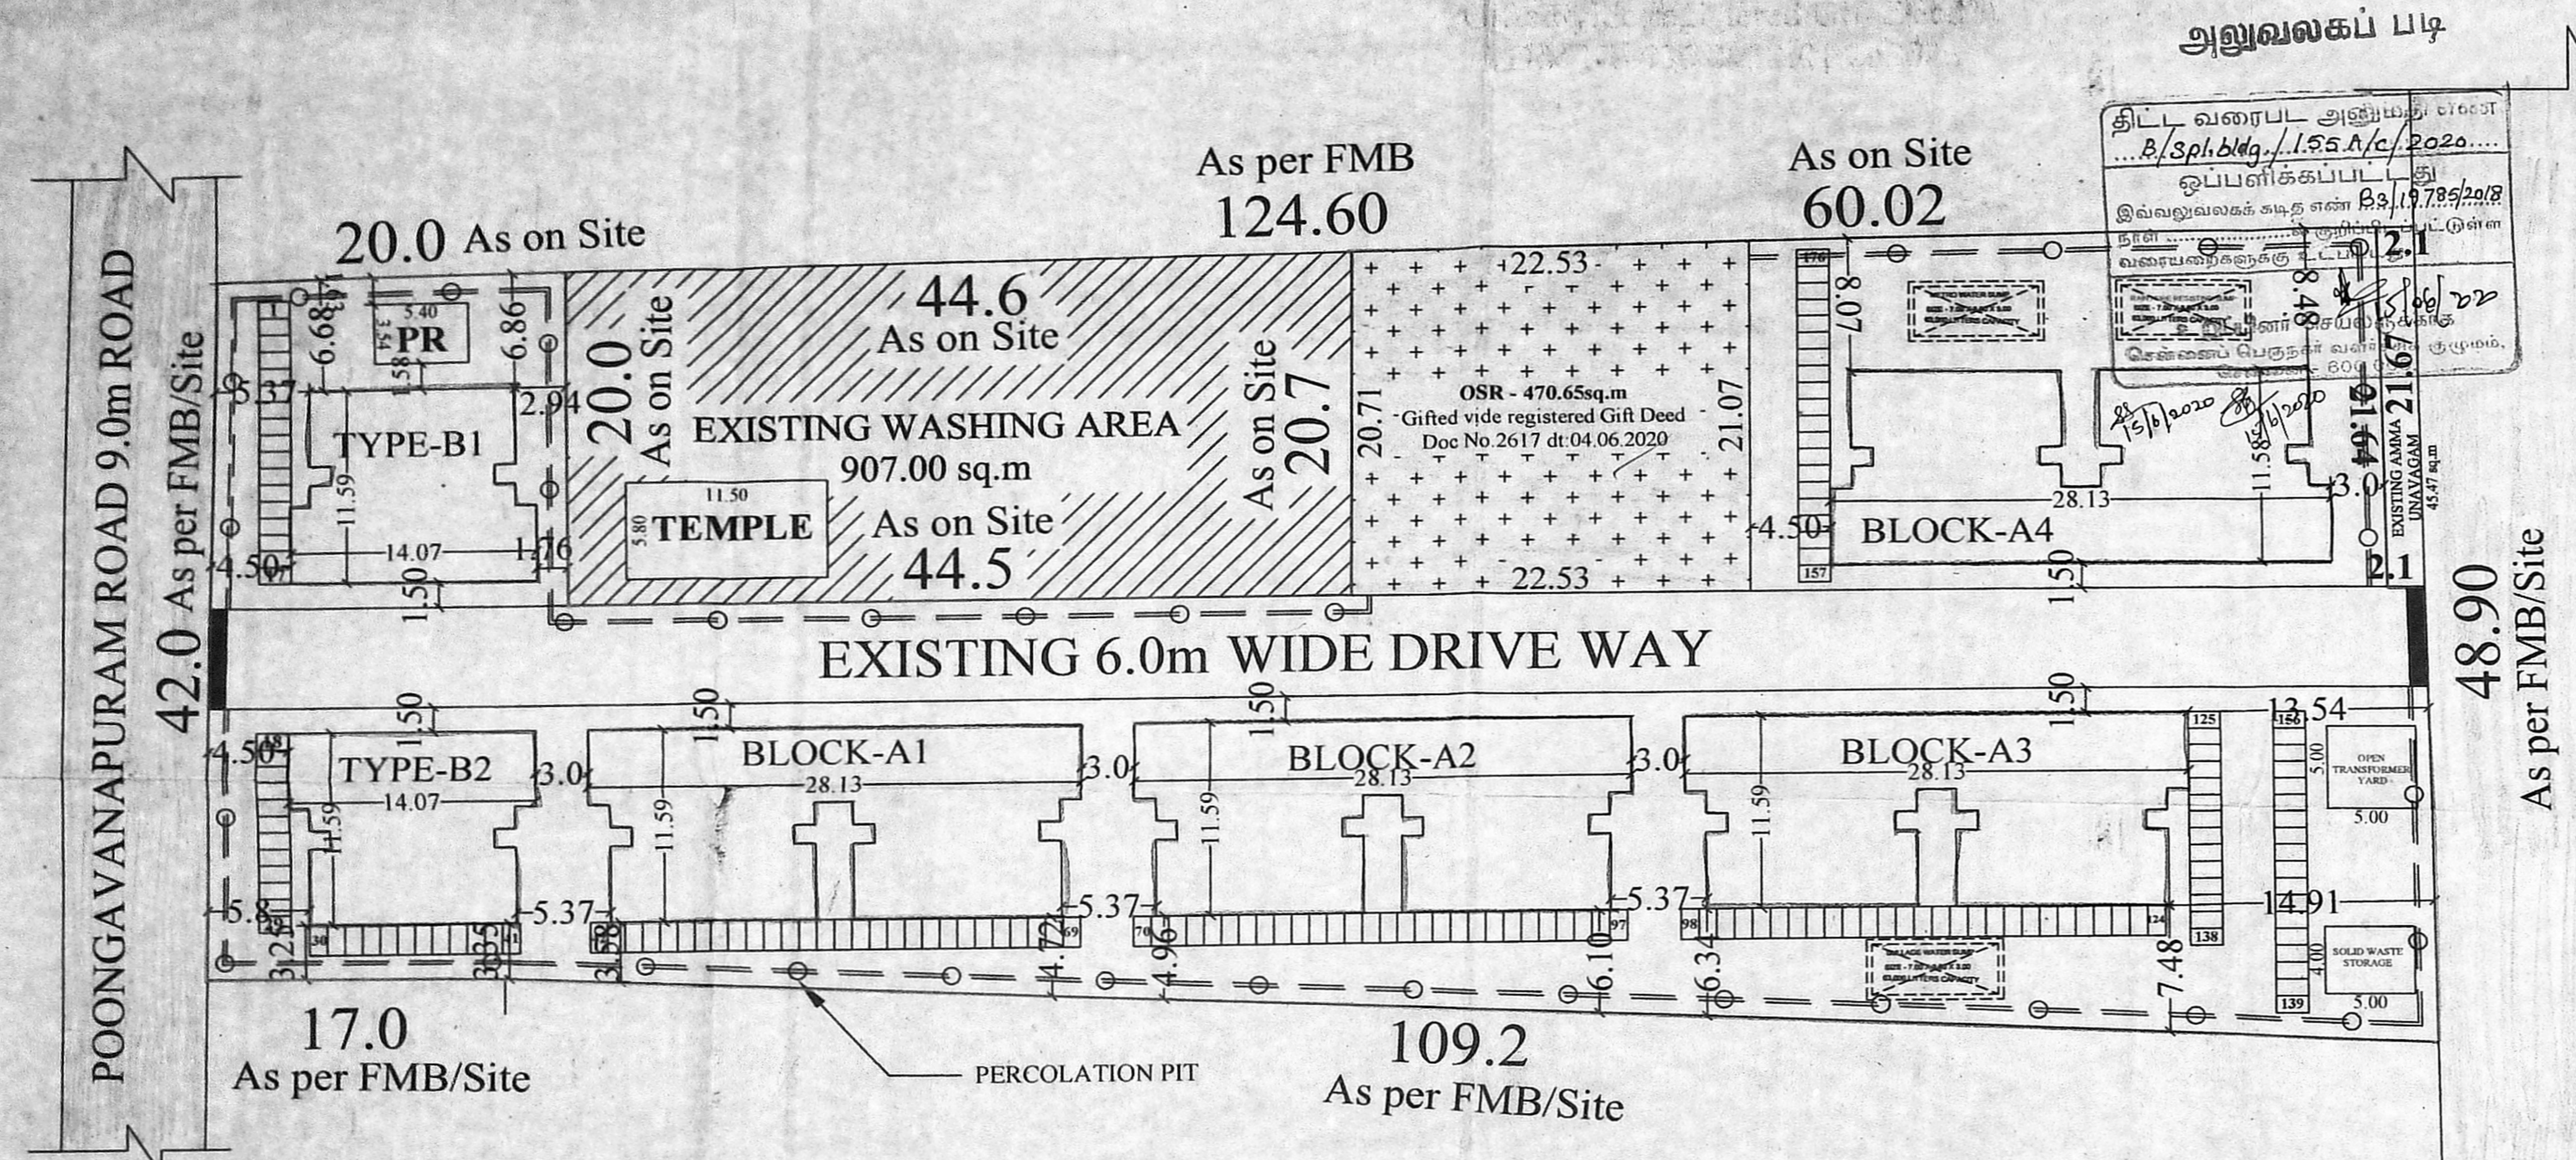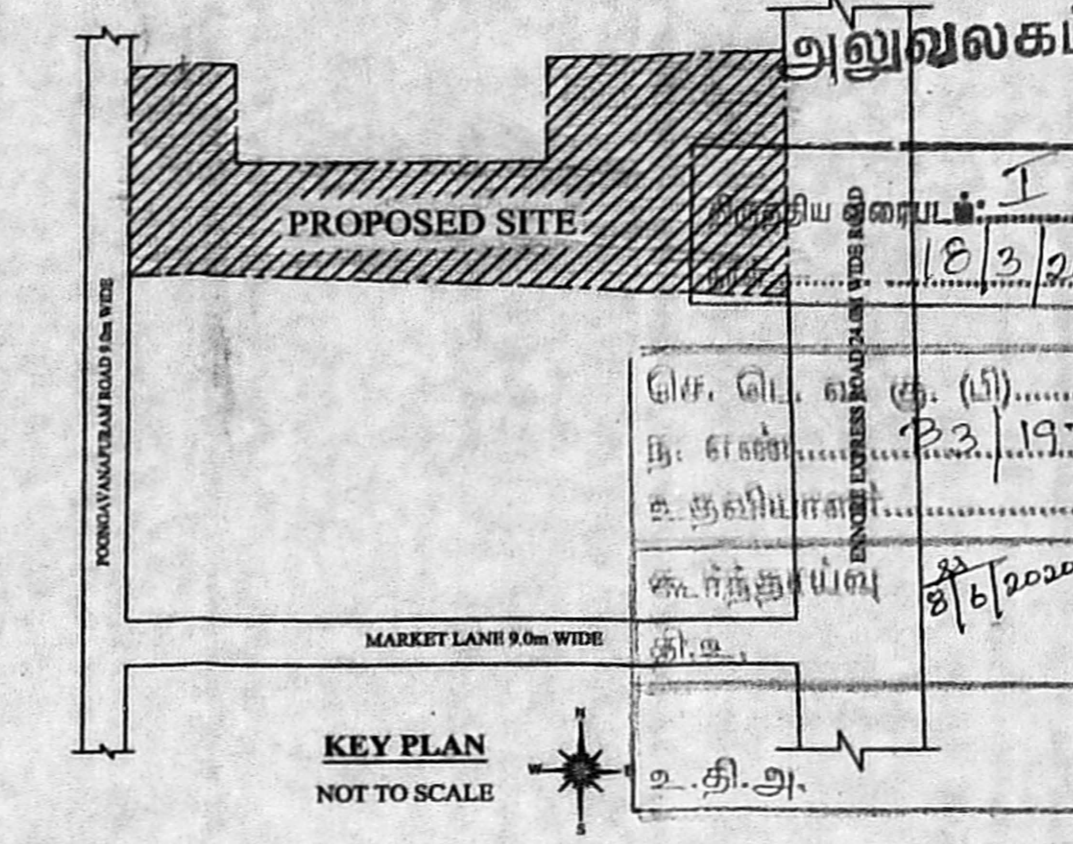

சுழுவலகப் பிளா
SLUM CLEARANCE BOARD
 T.D.NO.02/2015 [TYPE-A]
 செ. பெ. வ. கு. (பி) G+3 FLOORS (8 UNITS / FLOOR)
 ந. எண். B2/19785/2018 [32 UNITS/BLOCK]
 உதவியாளர்.....
 கூர்ந்தாய்வு 21/6/2020
 தி.உ. 21/6/2020
 உ.தி.அ. 21/6/2020






PROPOSED BUILDING PLAN FOR CONSTRUCTION OF GROUP DEVELOPMENT OF GROUND FLOOR + 3 FLOORS RESIDENTIAL BUILDING WITH 160 DWELLING UNITS IN OLD S.No.223/1A(Part) & 223/2A(Part), T.S.NO.134(Part), BLOCK NO:4, WARD :J OF THE VOTTYUR VILLAGE, ENNORE EXPRESS ROAD, CHENNAI WITHIN THE LIMIT OF GREATER CHENNAI CORPORATION.

AREA DETAILS:

PLINTH AREA / UNIT (INCLUDING COMMON AREA)	- 36.10 sq.m
COMMON AREA / UNIT	- 3.04 sq.m
PLINTH AREA / UNIT (EXCLUDING COMMON AREA)	- 33.06 sq.m
CARPET AREA / UNIT	- 27.85 sq.m

SCHEDULE OF JOINERIES

TYPE	DESCRIPTION	SIZE
D1	DOOR	0.91 x 2.00
D2	DOOR	0.76 x 2.00
O	OPENING	0.91 x 2.00
W1	WINDOW	1.22 x 1.22
W2	WINDOW	0.91 x 0.91
V	VENTILATOR	0.61 x 0.61

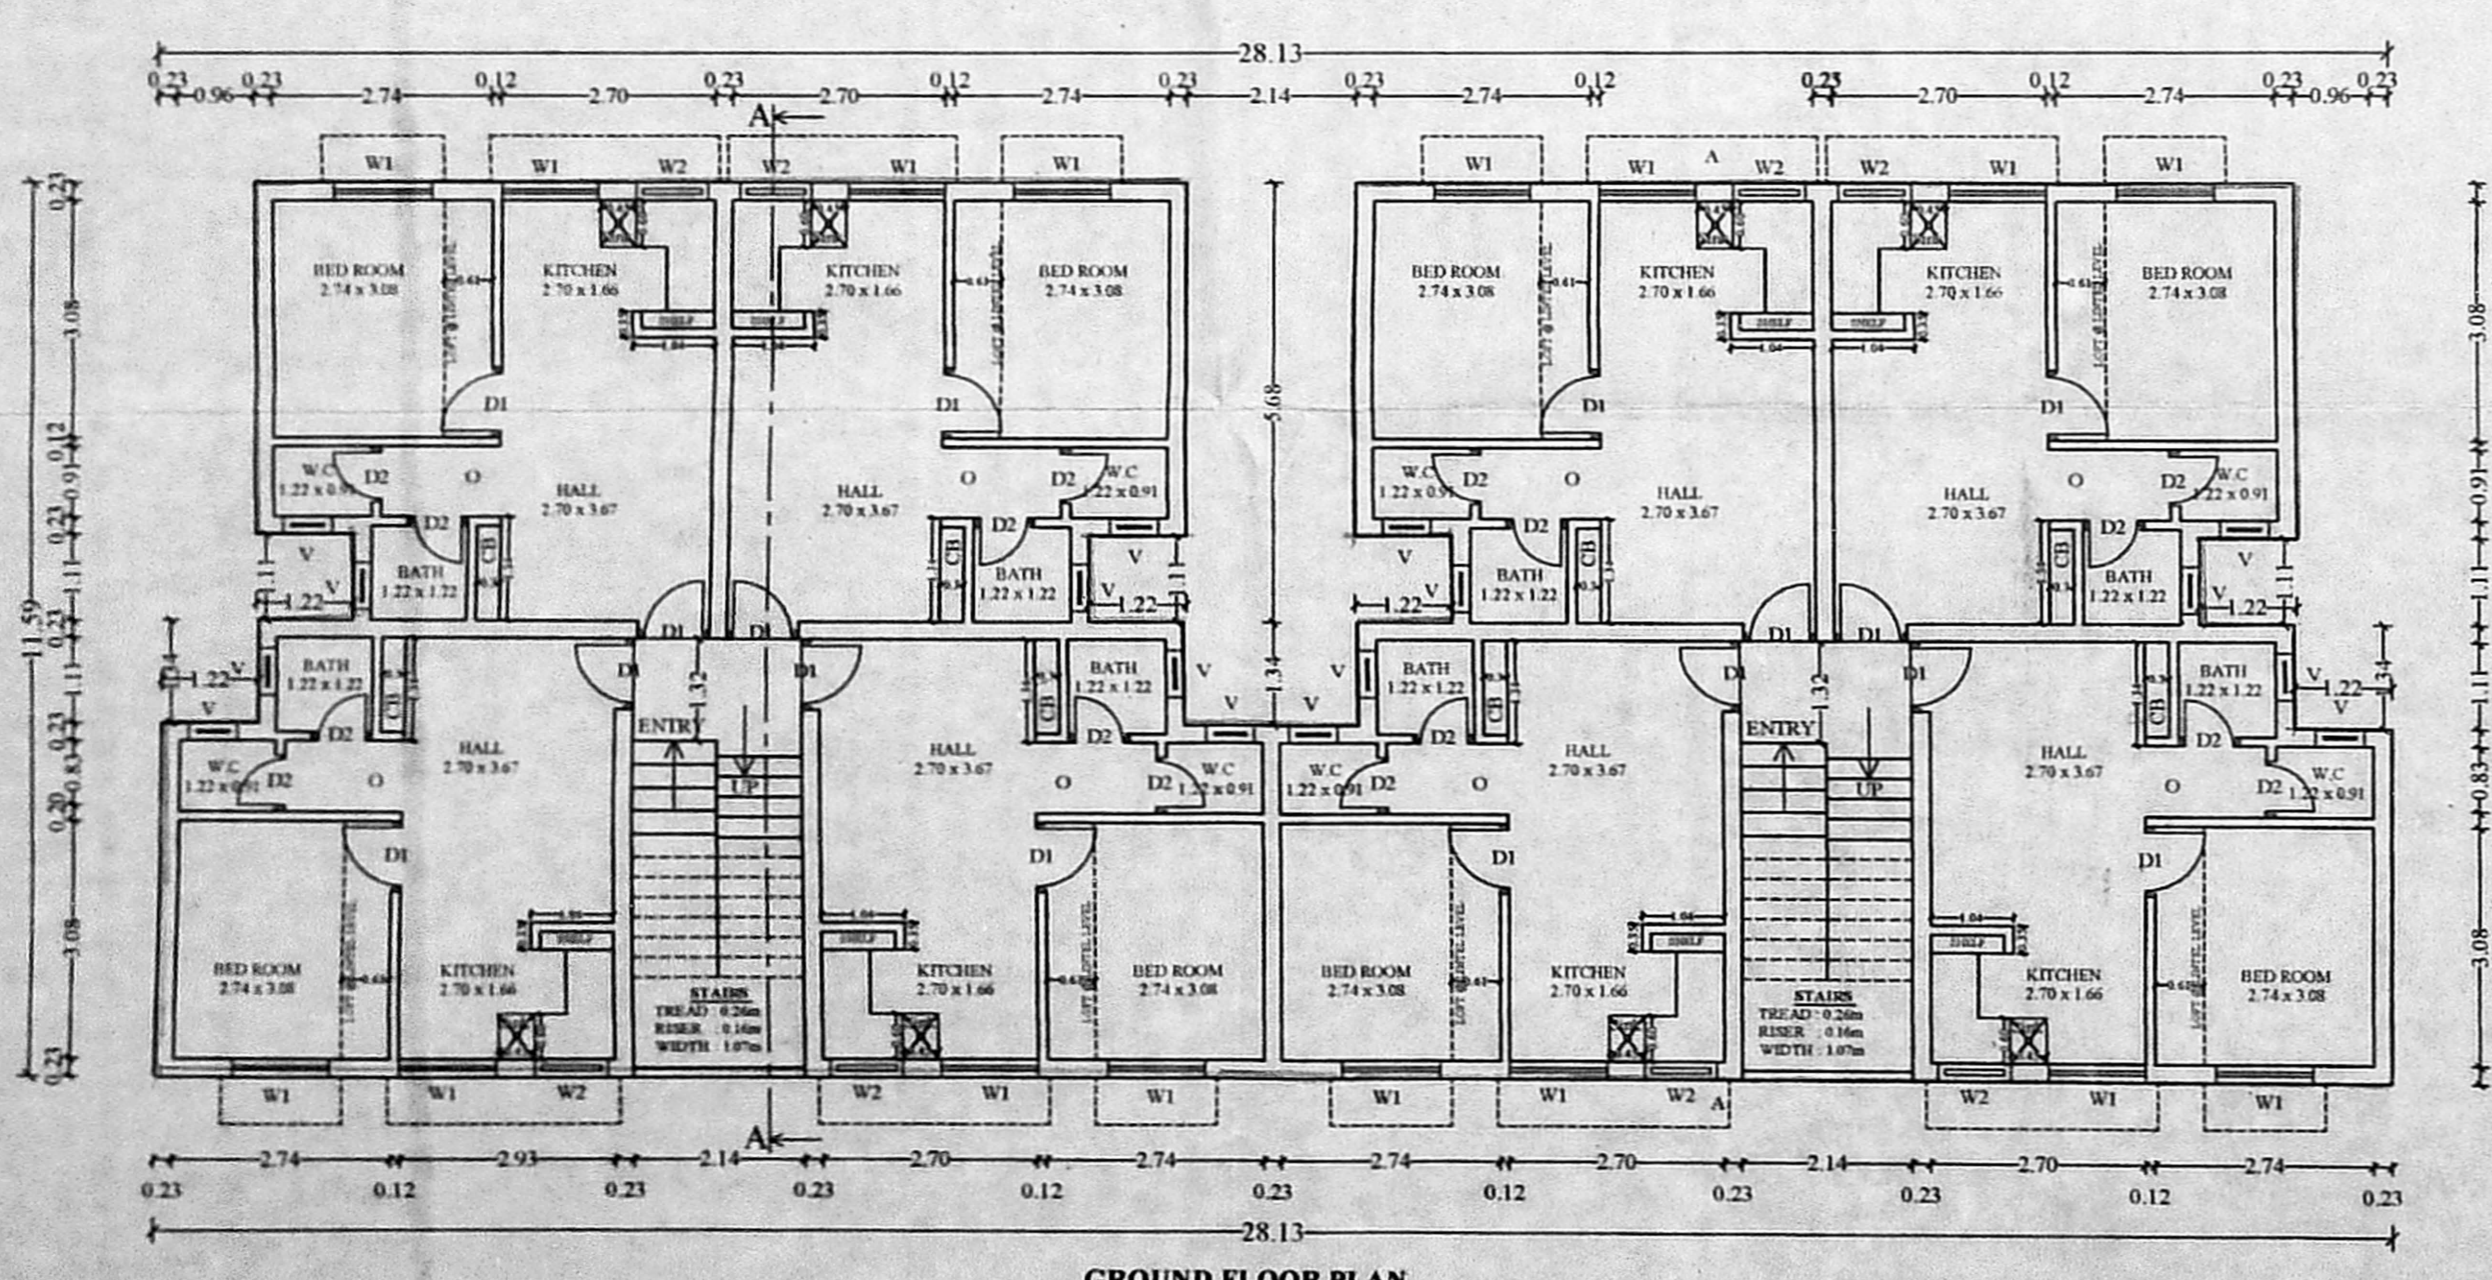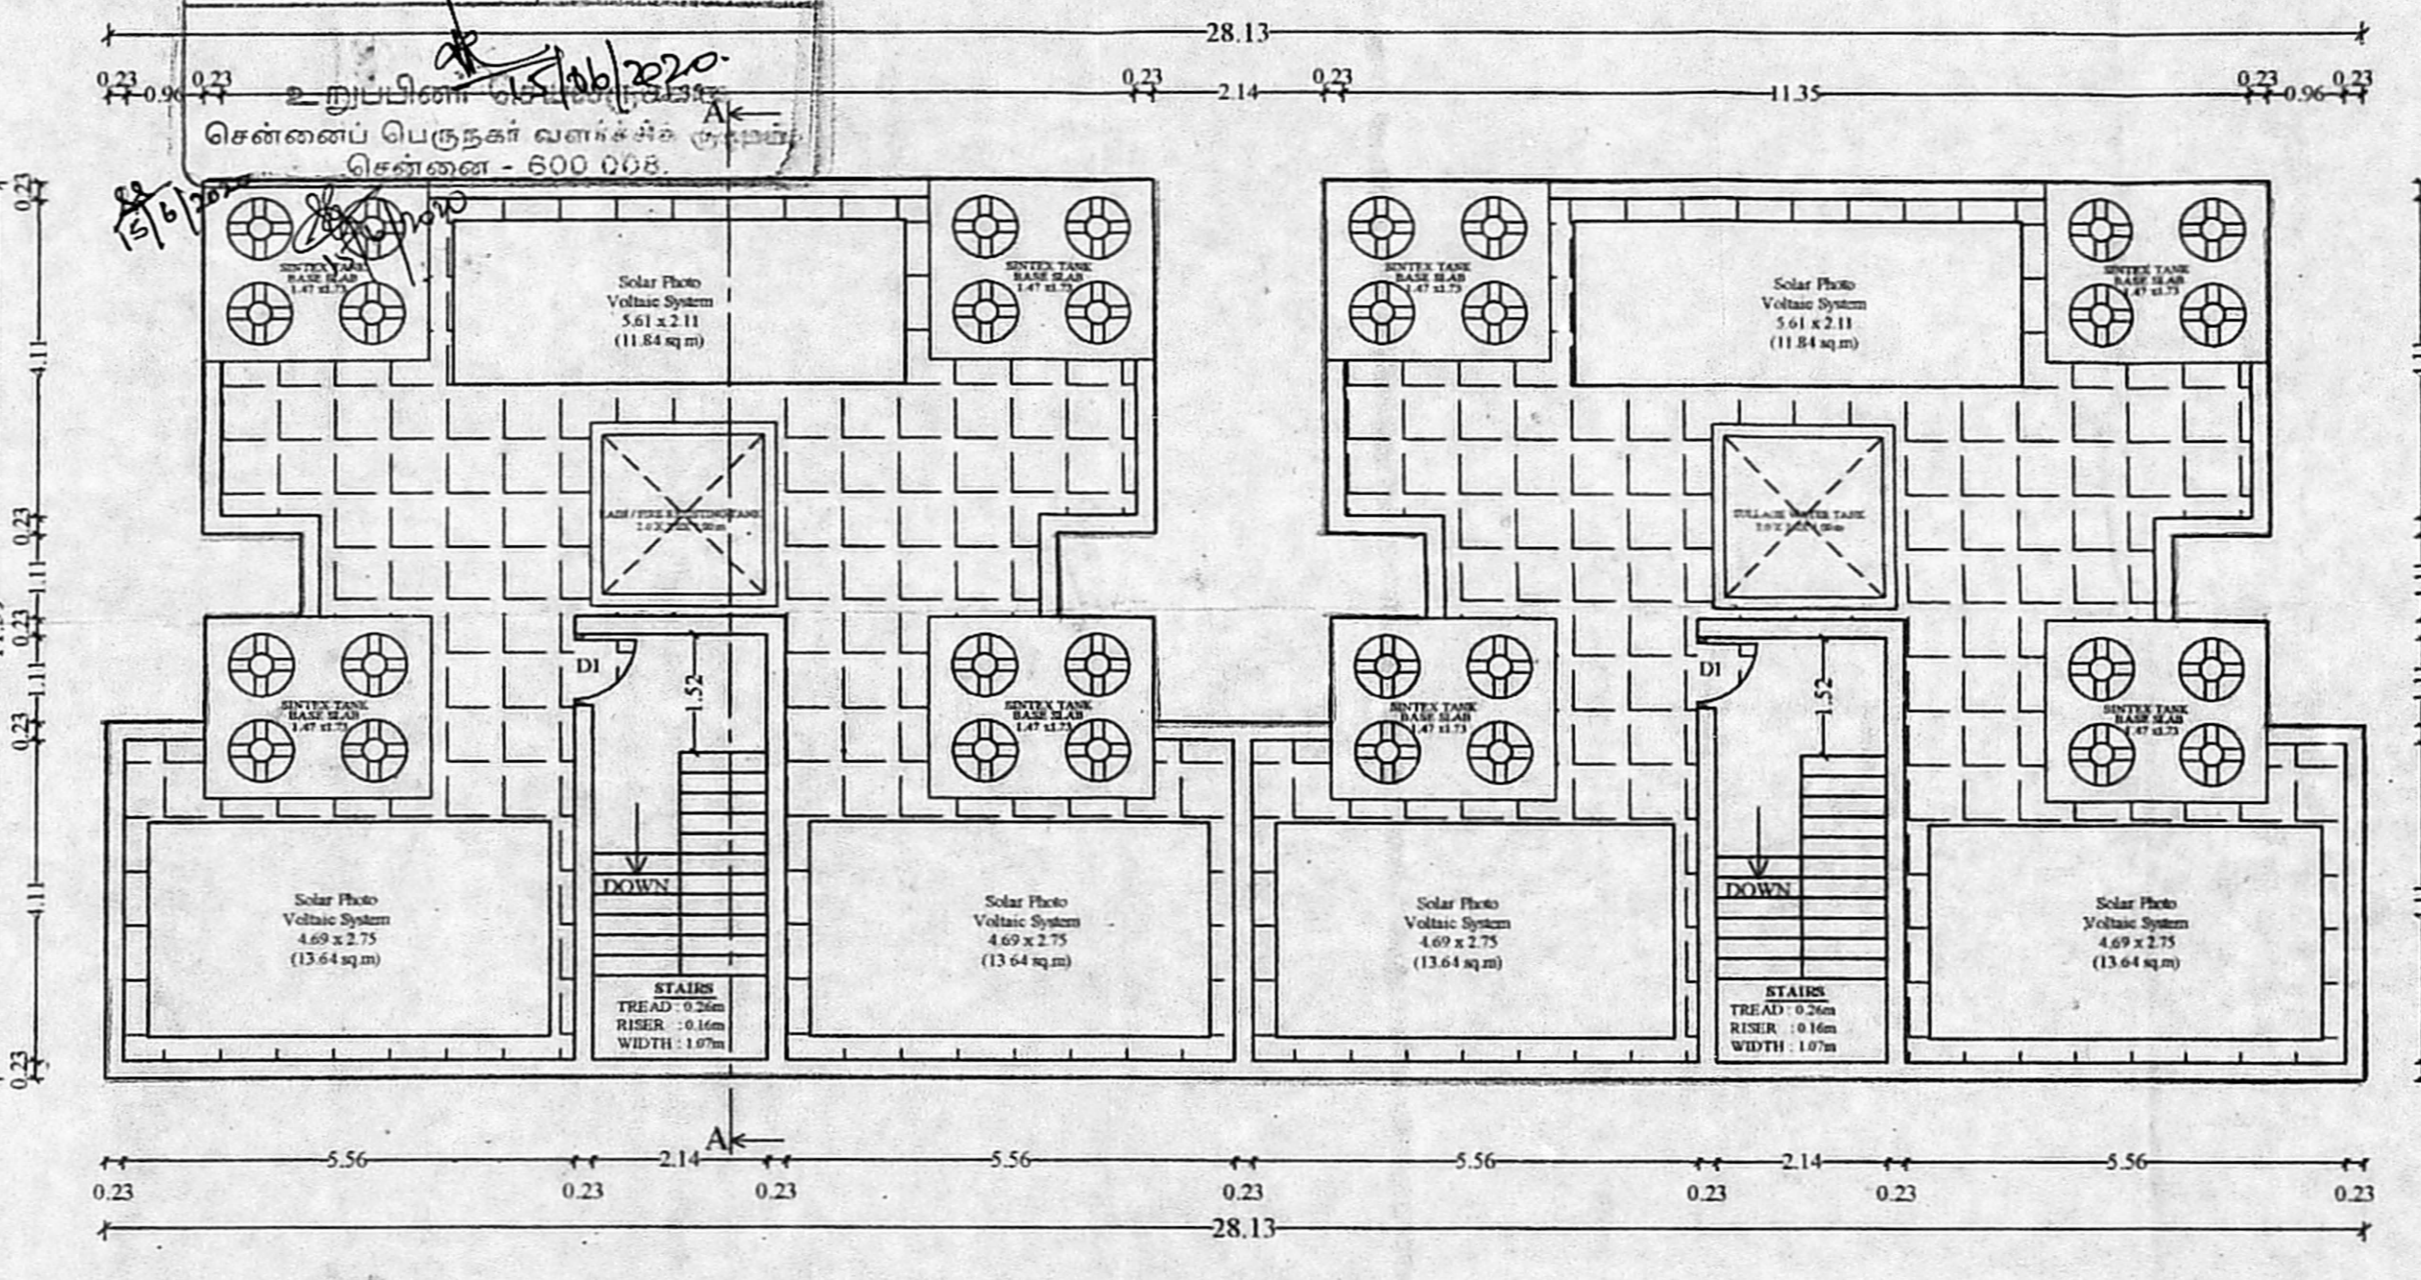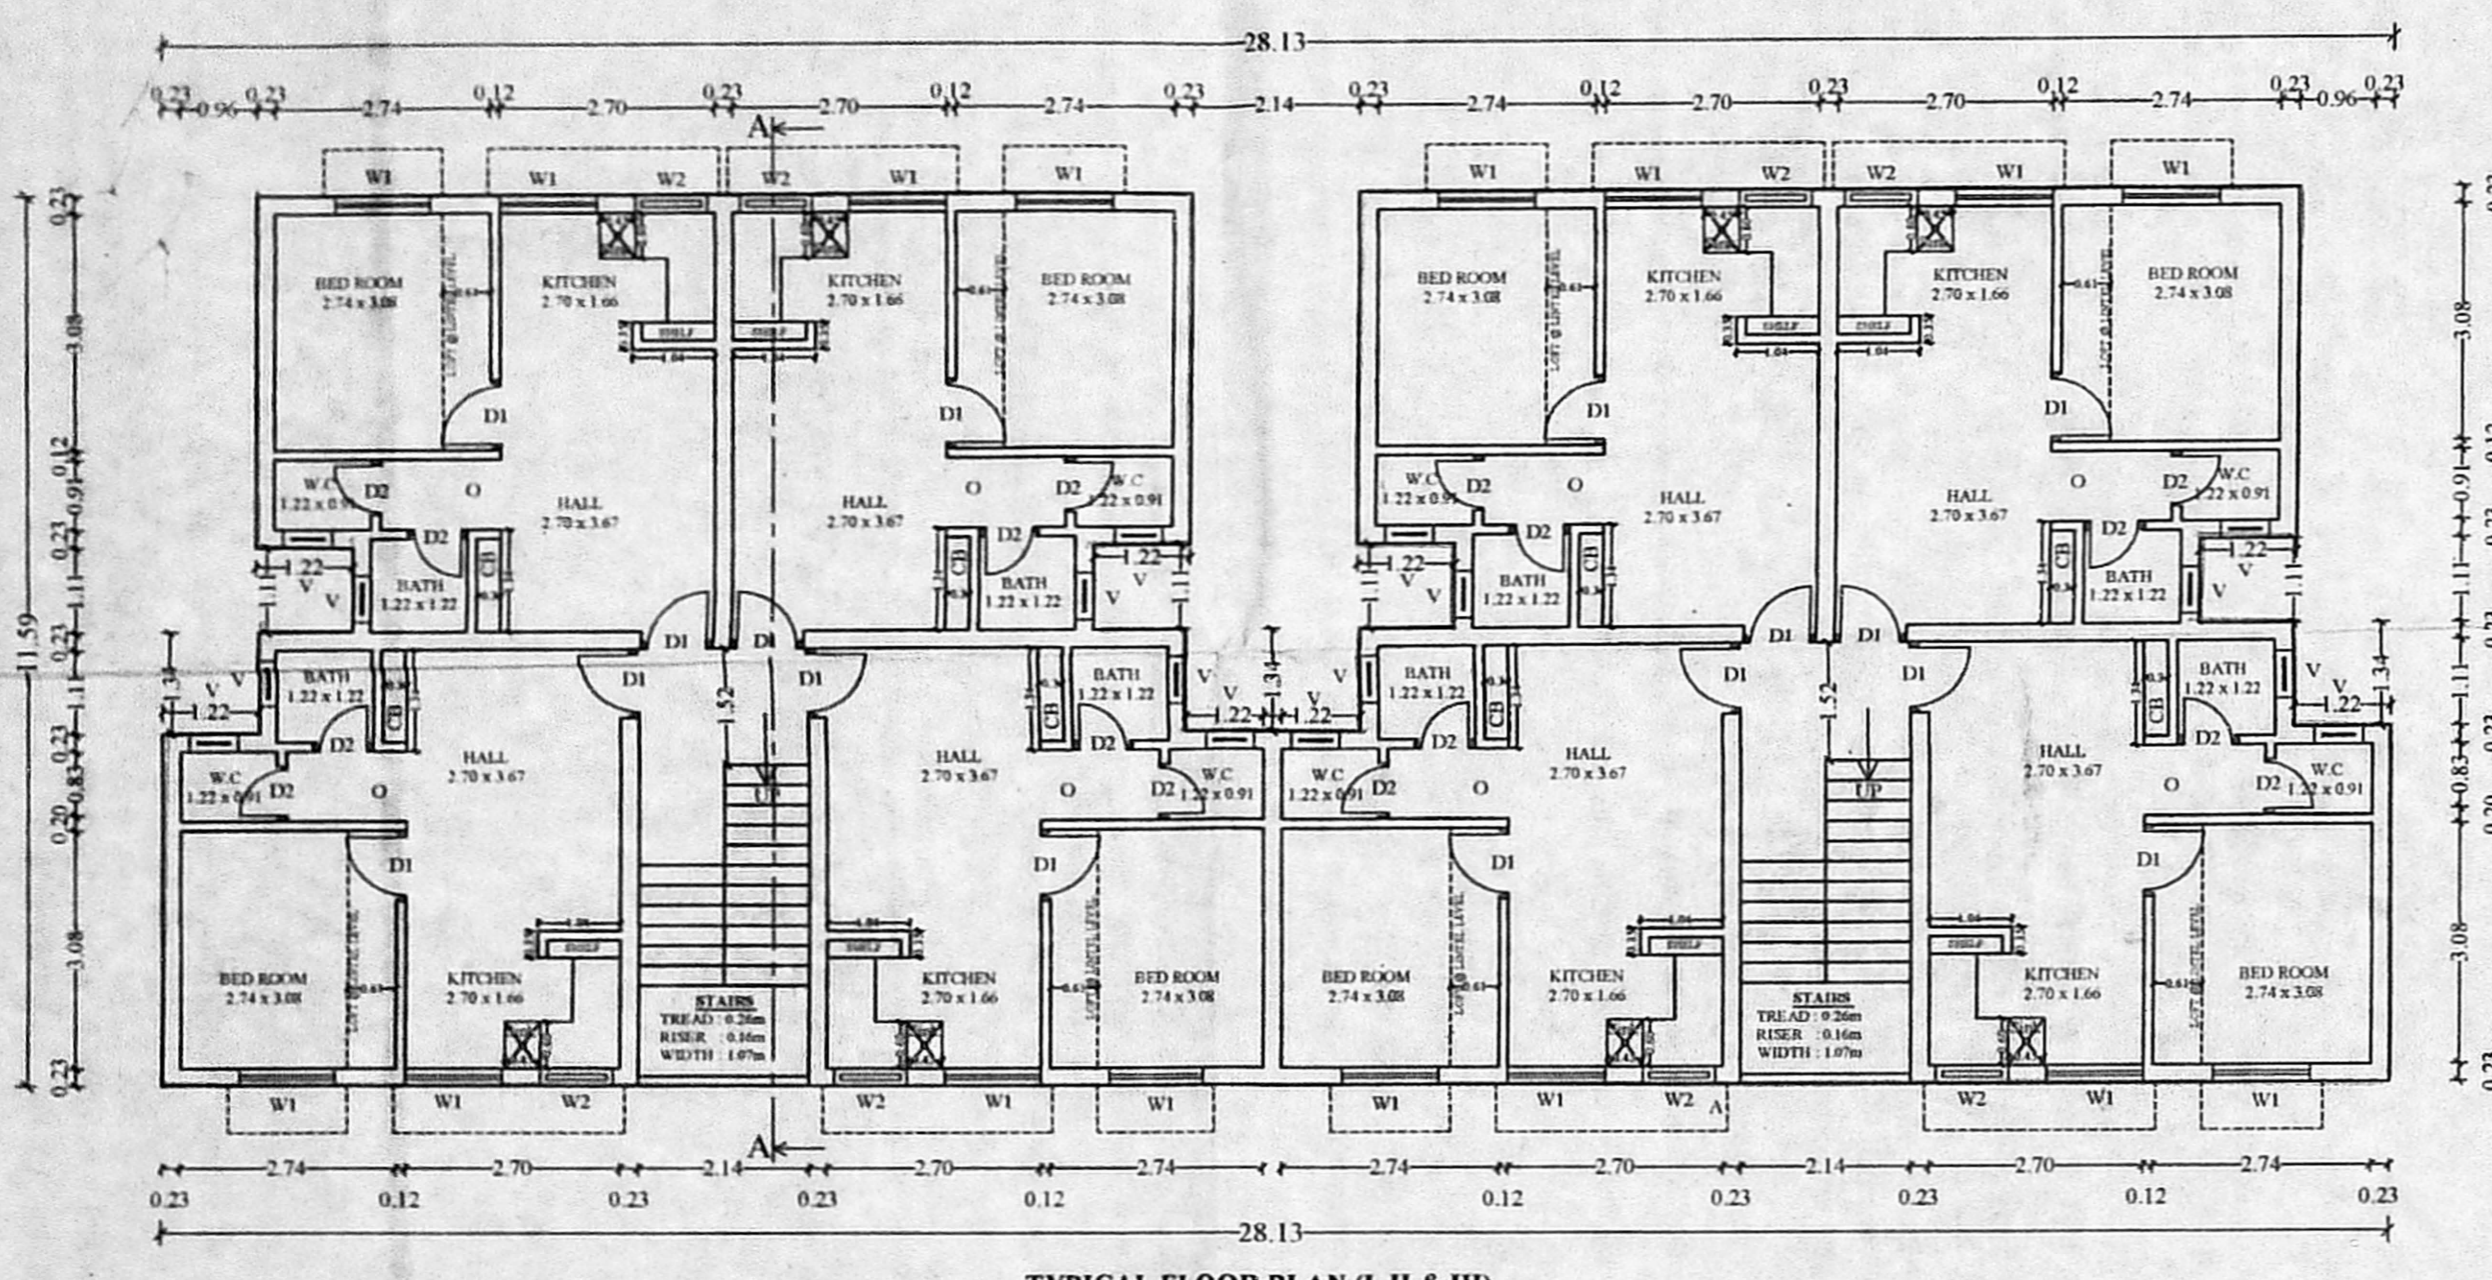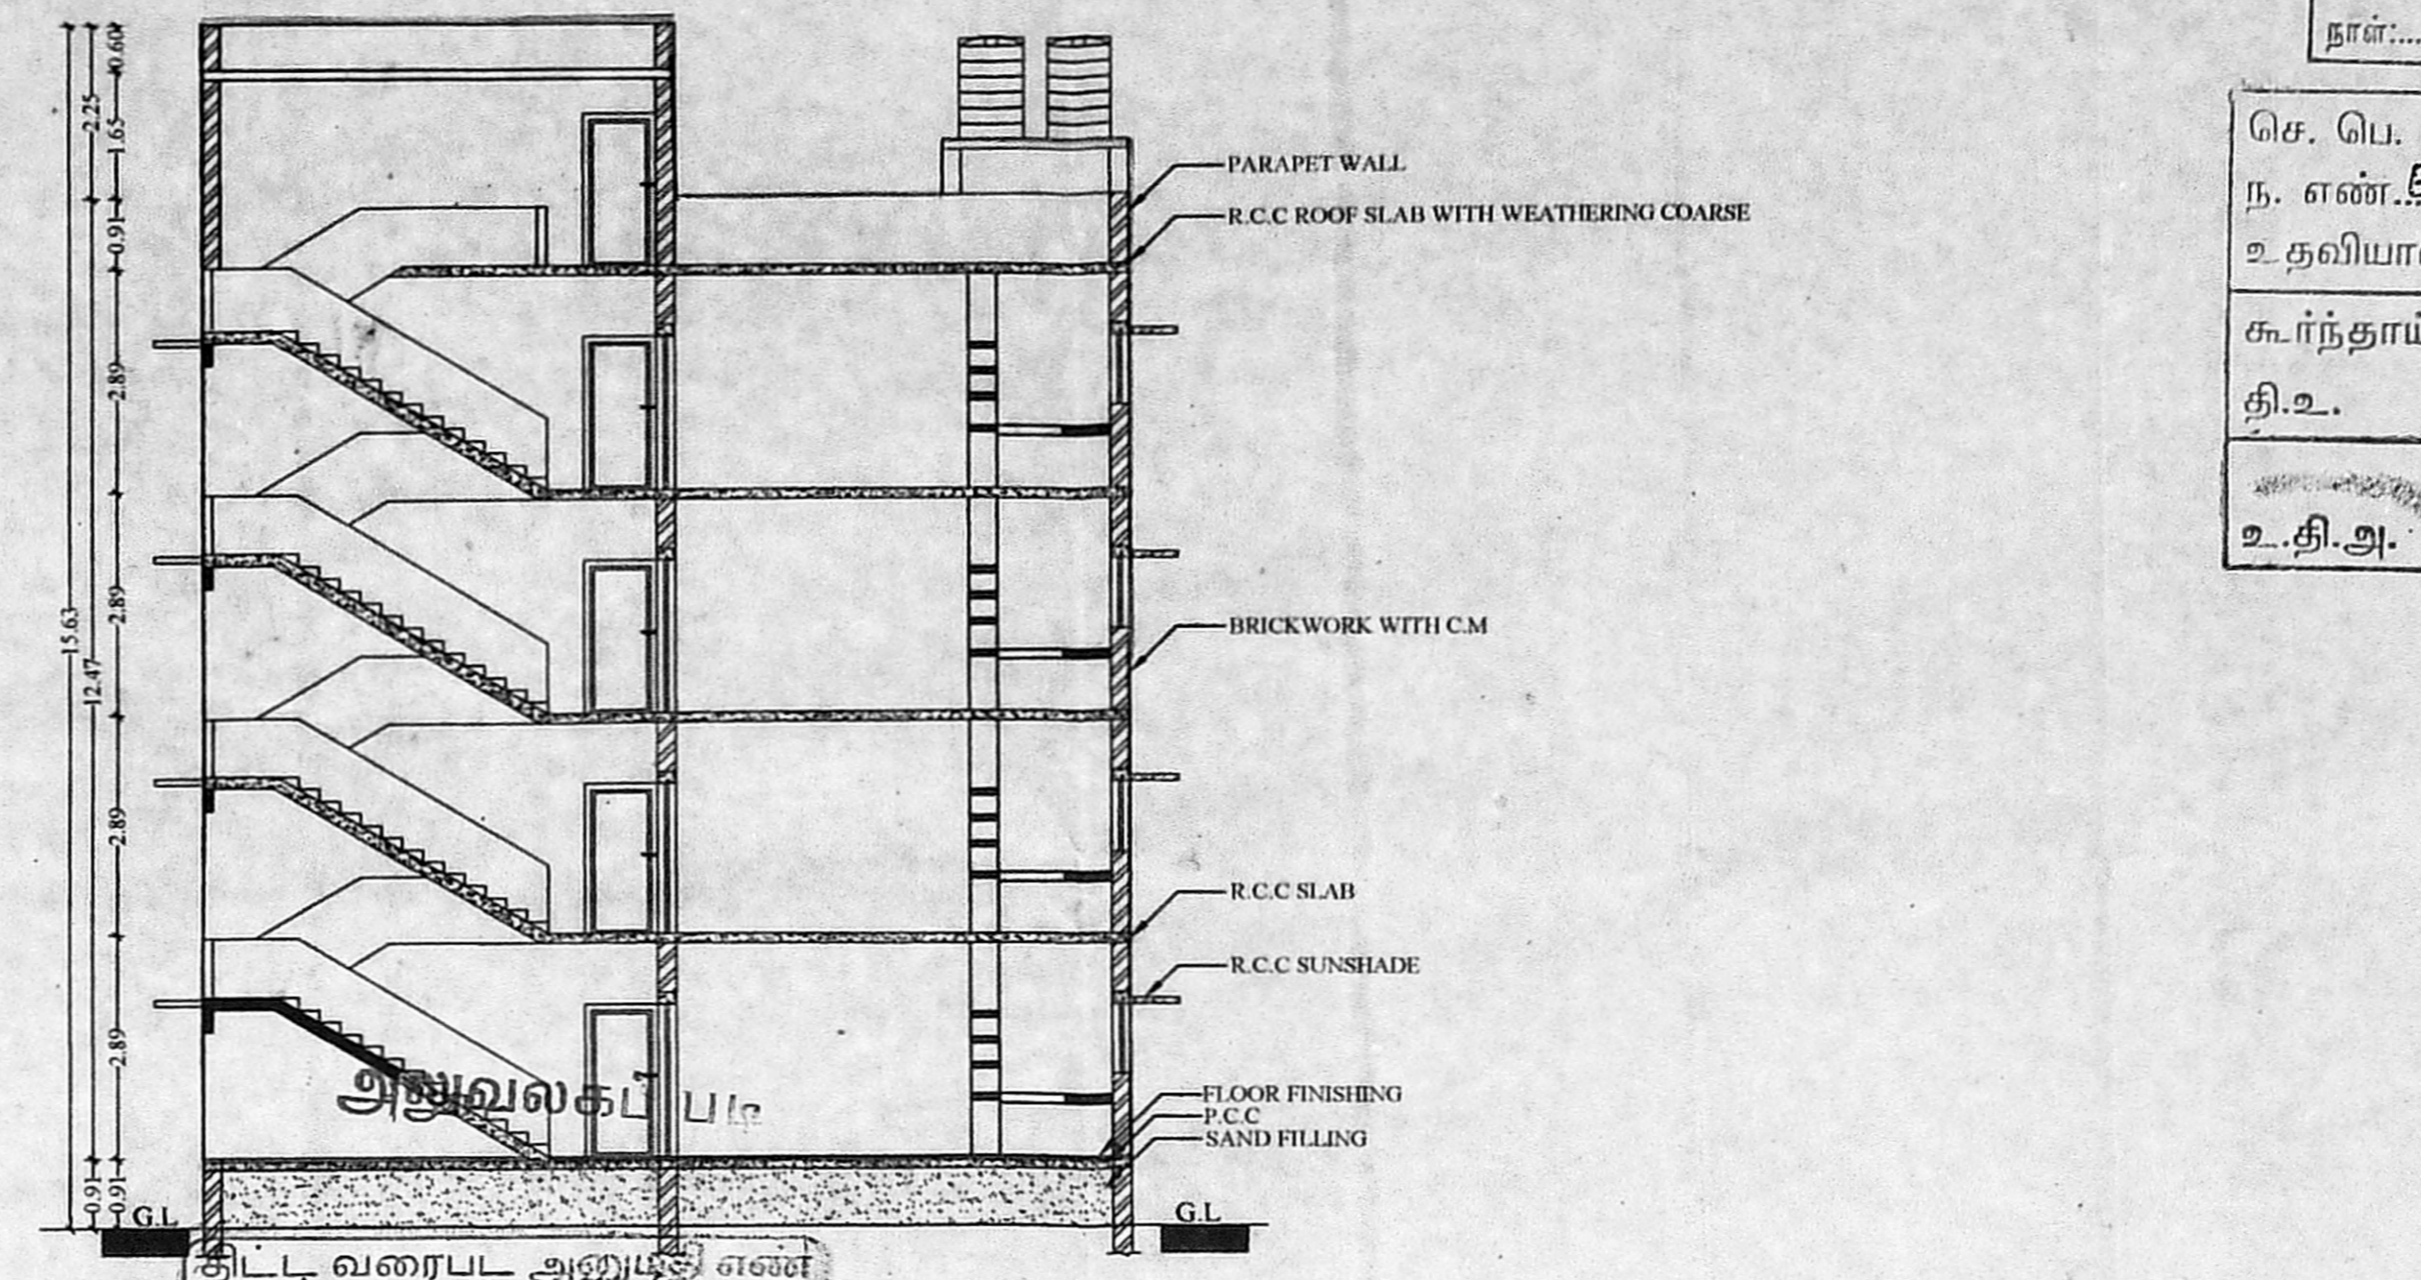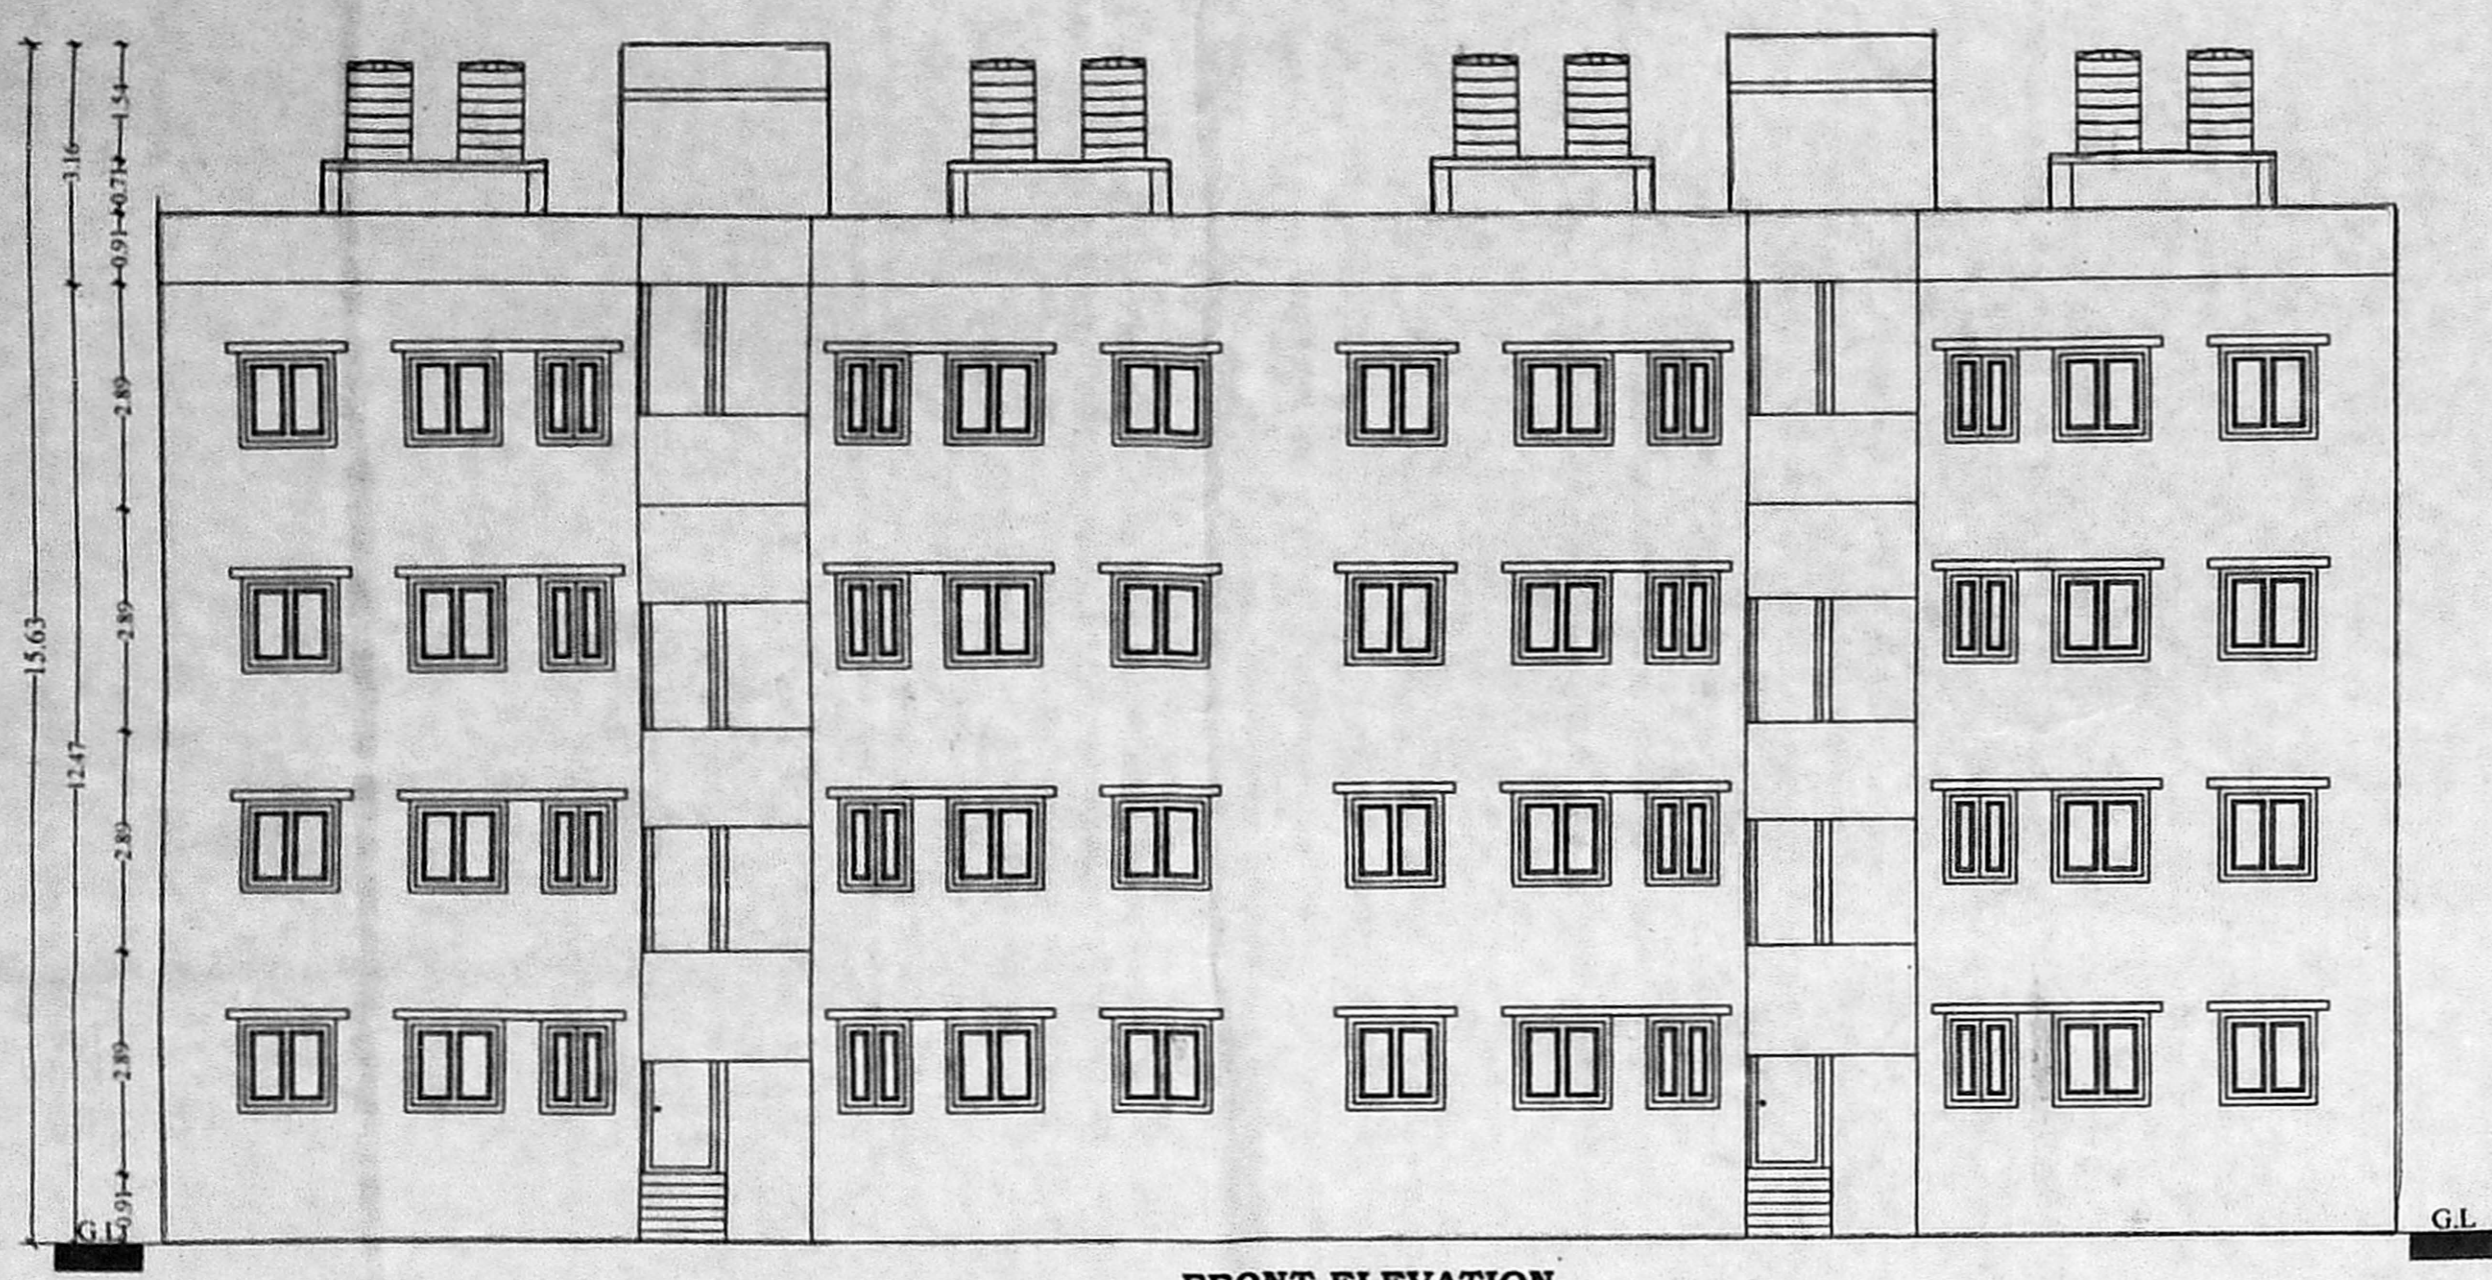

NOTE:
 1. ALL DIMENSIONS ARE IN METER.
 2. THE TYPED DESIGN TO BE ADOPTED FOR DHOBIKHANA SCHEME.

SCALE:	PROJECT	DHOBIKHANA
1:100	DWG. TITLE	TYPE DESIGN
AI	DWG. NO.	TNSCB/SP/HFA/DK/TYPE DESIGN
	FILE LOC.	D-LAYOUTS - CHN - DHOBIKANA
	REV.	00

TECHNICAL ASST. *Mit*
 PLANNING ASST. *Bhargava*
 EXECUTIVE ENGINEER, RECONSTRUCTION DIVISION, TAMILNADU SLUM CLEARANCE BOARD, CHENNAI
 EXECUTIVE ENGINEER, STRUCTURAL AND QUALITY CONTROL CELL, TAMILNADU SLUM CLEARANCE BOARD, CHENNAI
 ASST. PLANNER *V. Jayanthi*
 SENIOR PLANNER *U. Manimekalai*
 U. MANIMEKALAI, M.TP.AITP., SENIOR PLANNER, CHIEF ENGINEER, CHENNAI-600 005.

திருத்திய வரைபடம்
நாள்: 15/6/2020

செ. பெ. வ. கு. (பி)
ந. எண்: 137, 138, 139, 1000

TAMIL NADU SLUM CLEARANCE BOARD
T.D.NO.02/2015 (TYPE-B)
G+3 FLOORS (4 UNITS / FLOOR)
[16 UNITS/BLOCK]






PROPOSED BUILDING PLAN FOR CONSTRUCTION OF GROUP DEVELOPMENT OF GROUND FLOOR + 3 FLOORS RESIDENTIAL BUILDING WITH 160 DWELLING UNITS IN OLD S.No.223/1A(Part) & 223/2A(Part), T.S.NO.134(Part), BLOCK NO:4, WARD : J OF THE ENNORTHIYUR VILLAGE, ENNORE EXPRESS ROAD, CHENNAI WITHIN THE LIMIT OF GREATER CHENNAI CORPORATION.

AREA DETAILS:

PLINTH AREA / UNIT (INCLUDING COMMON AREA)	- 36.23 sq.m
COMMON AREA / UNIT	- 3.04 sq.m
PLINTH AREA / UNIT (EXCLUDING COMMON AREA)	- 33.19 sq.m
CARPET AREA / UNIT	- 27.85 sq.m

SCHEDULE OF JOINERIES

TYPE	DESCRIPTION	SIZE
D1	DOOR	0.91 x 2.00
D2	DOOR	0.76 x 2.00
O	OPENING	0.91 x 2.00
W1	WINDOW	1.22 x 1.22
W2	WINDOW	0.91 x 0.91
V	VENTILATOR	0.61 x 0.61

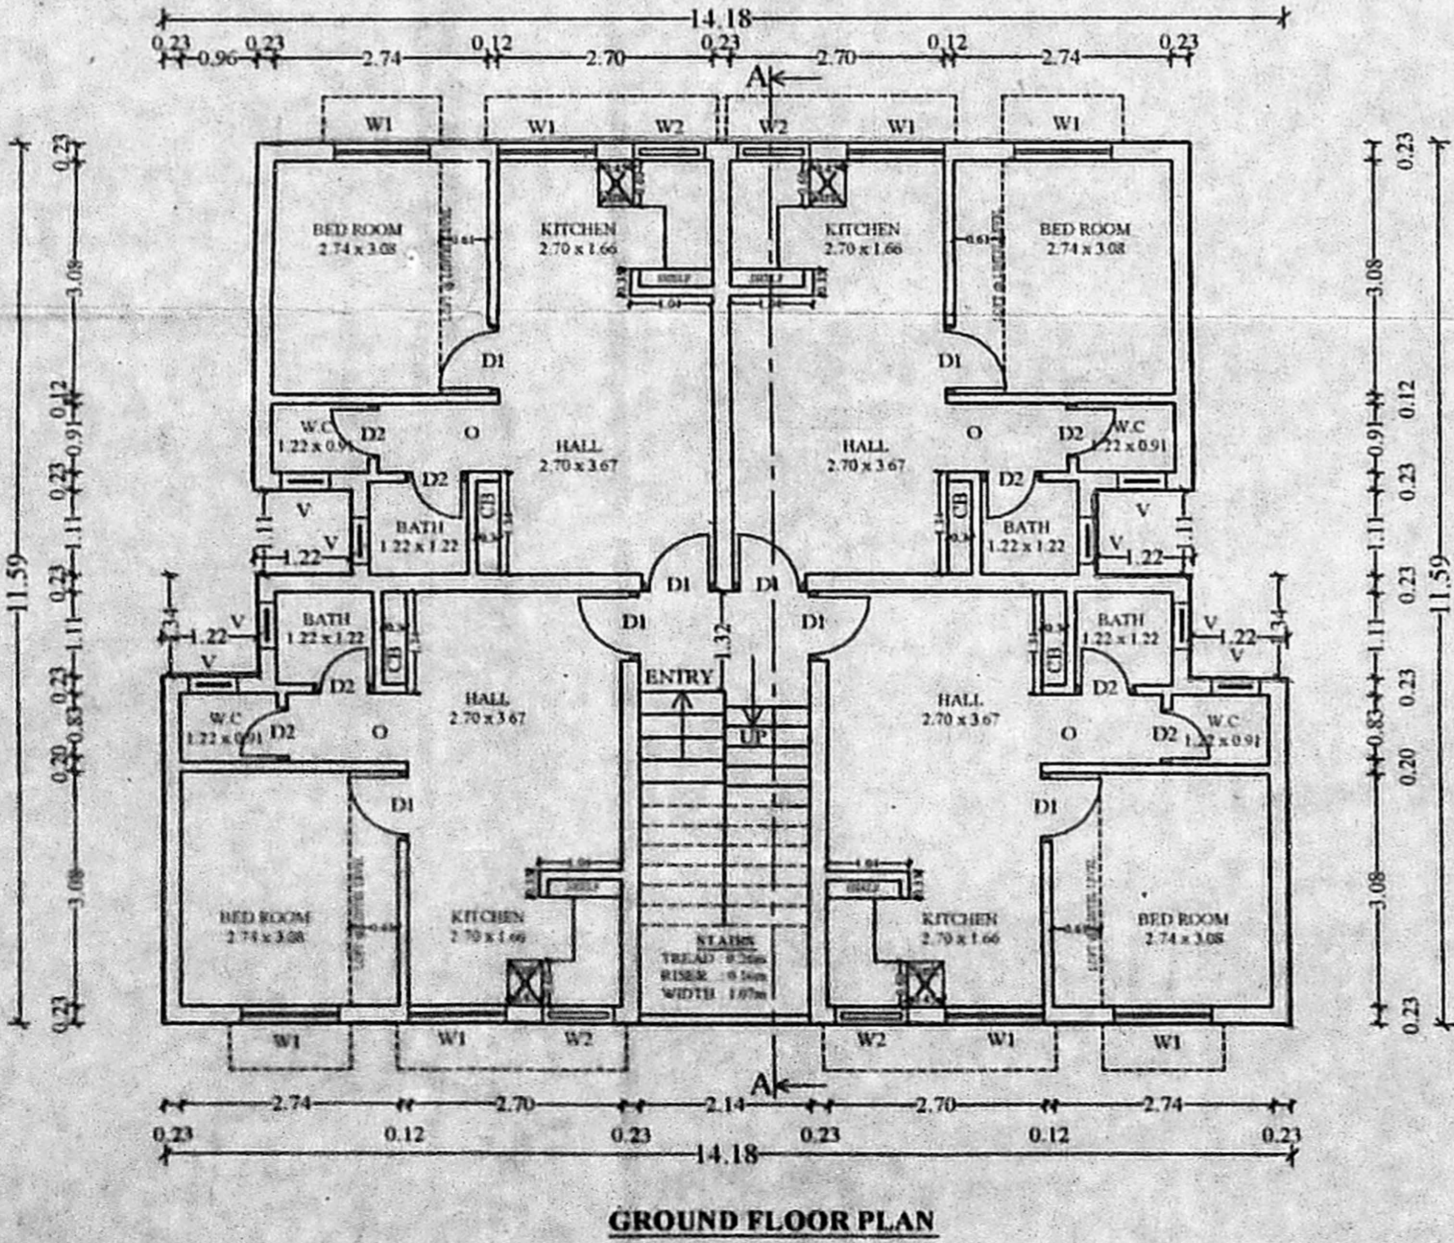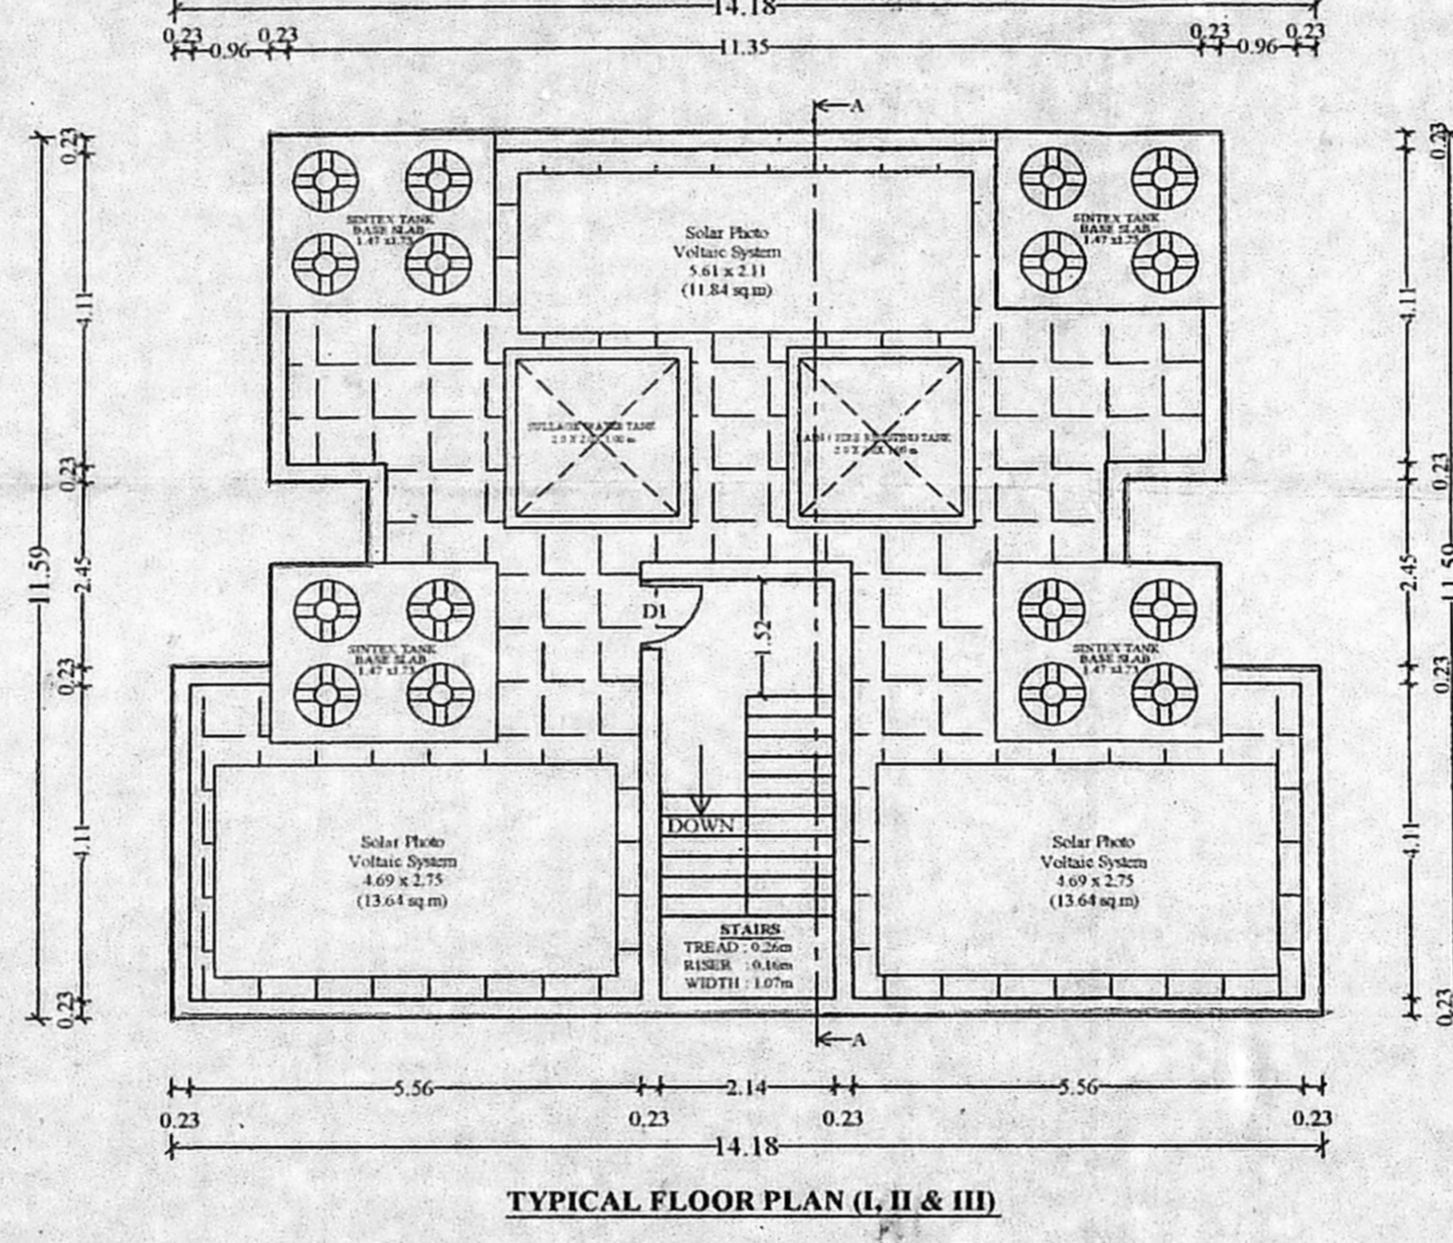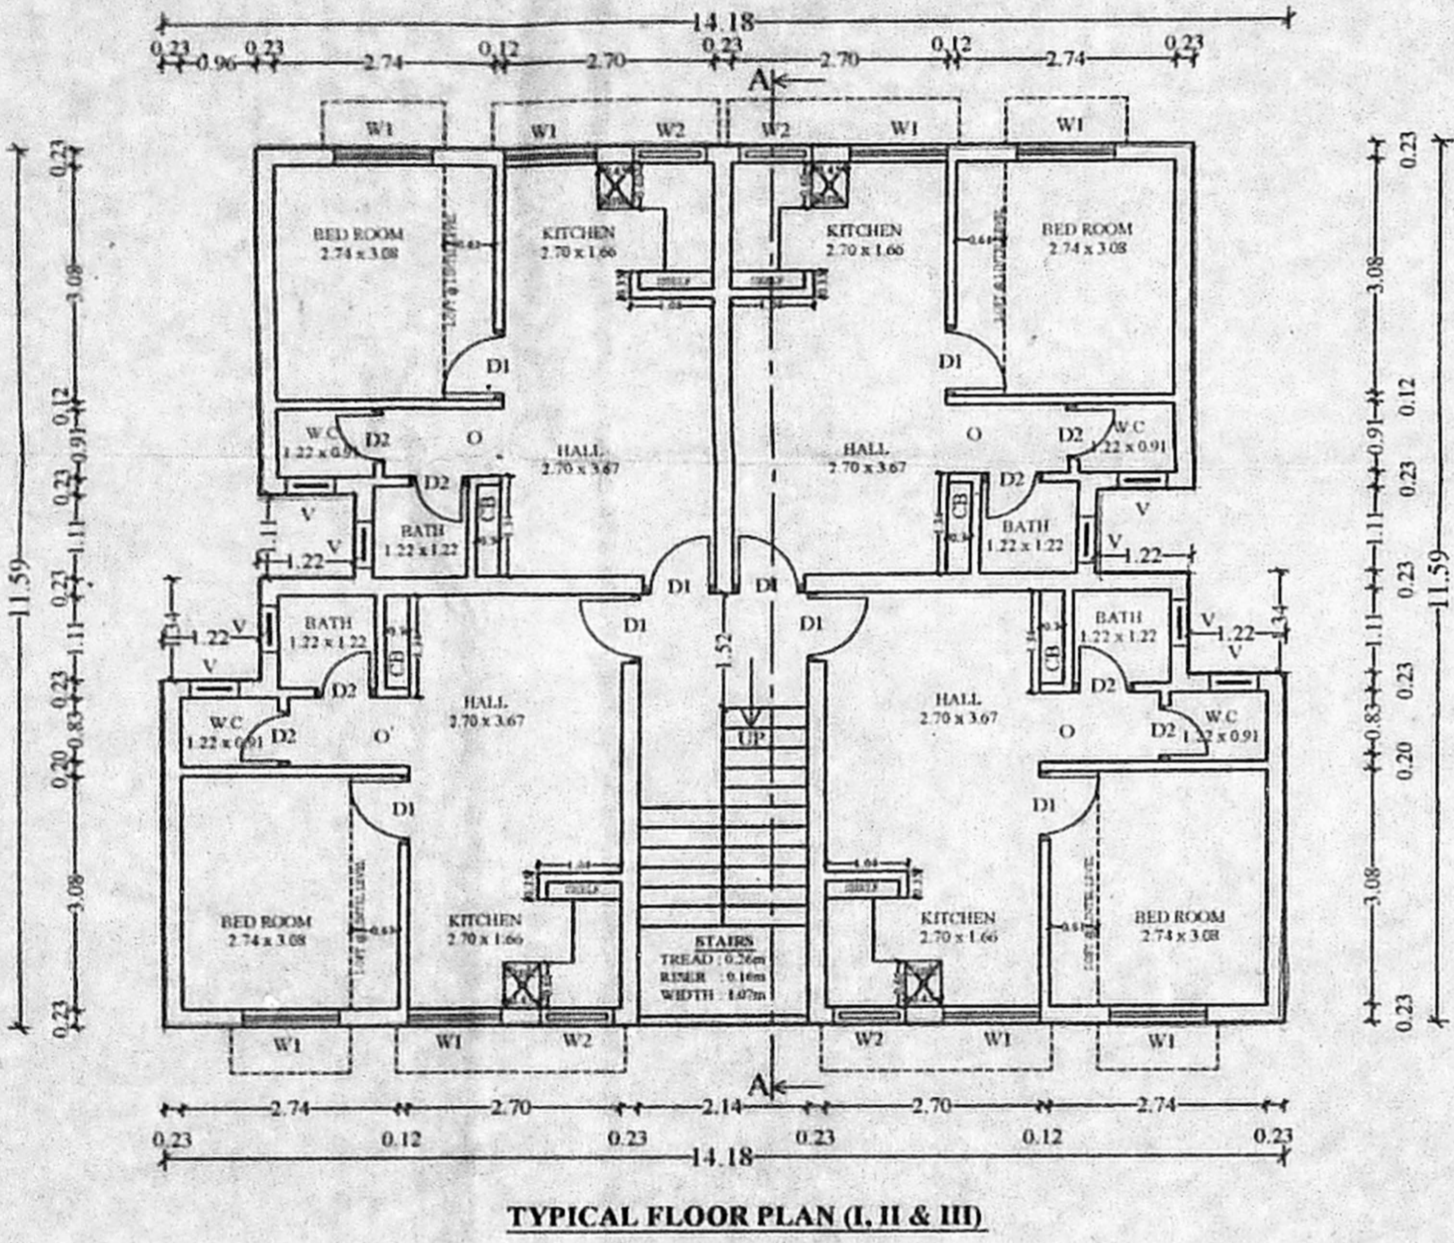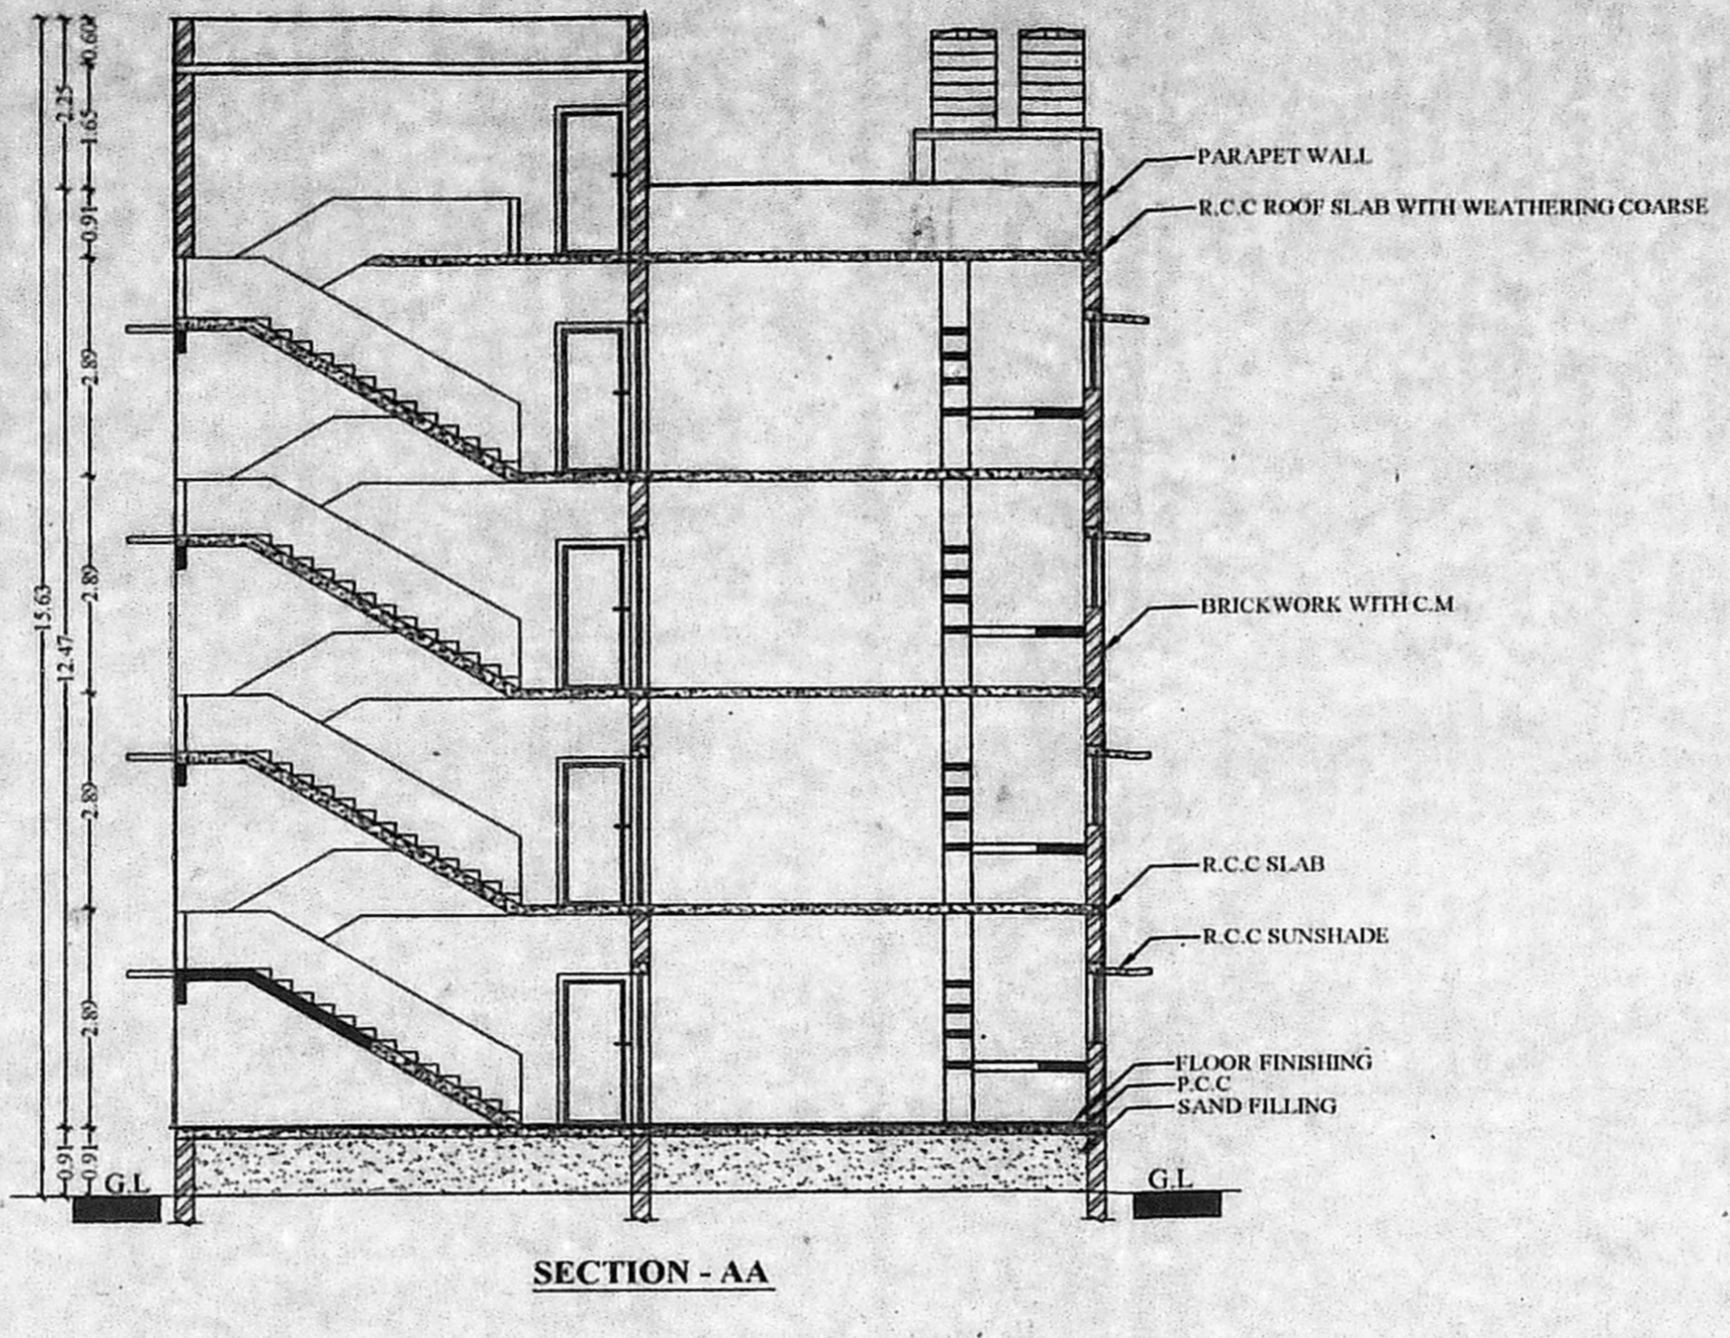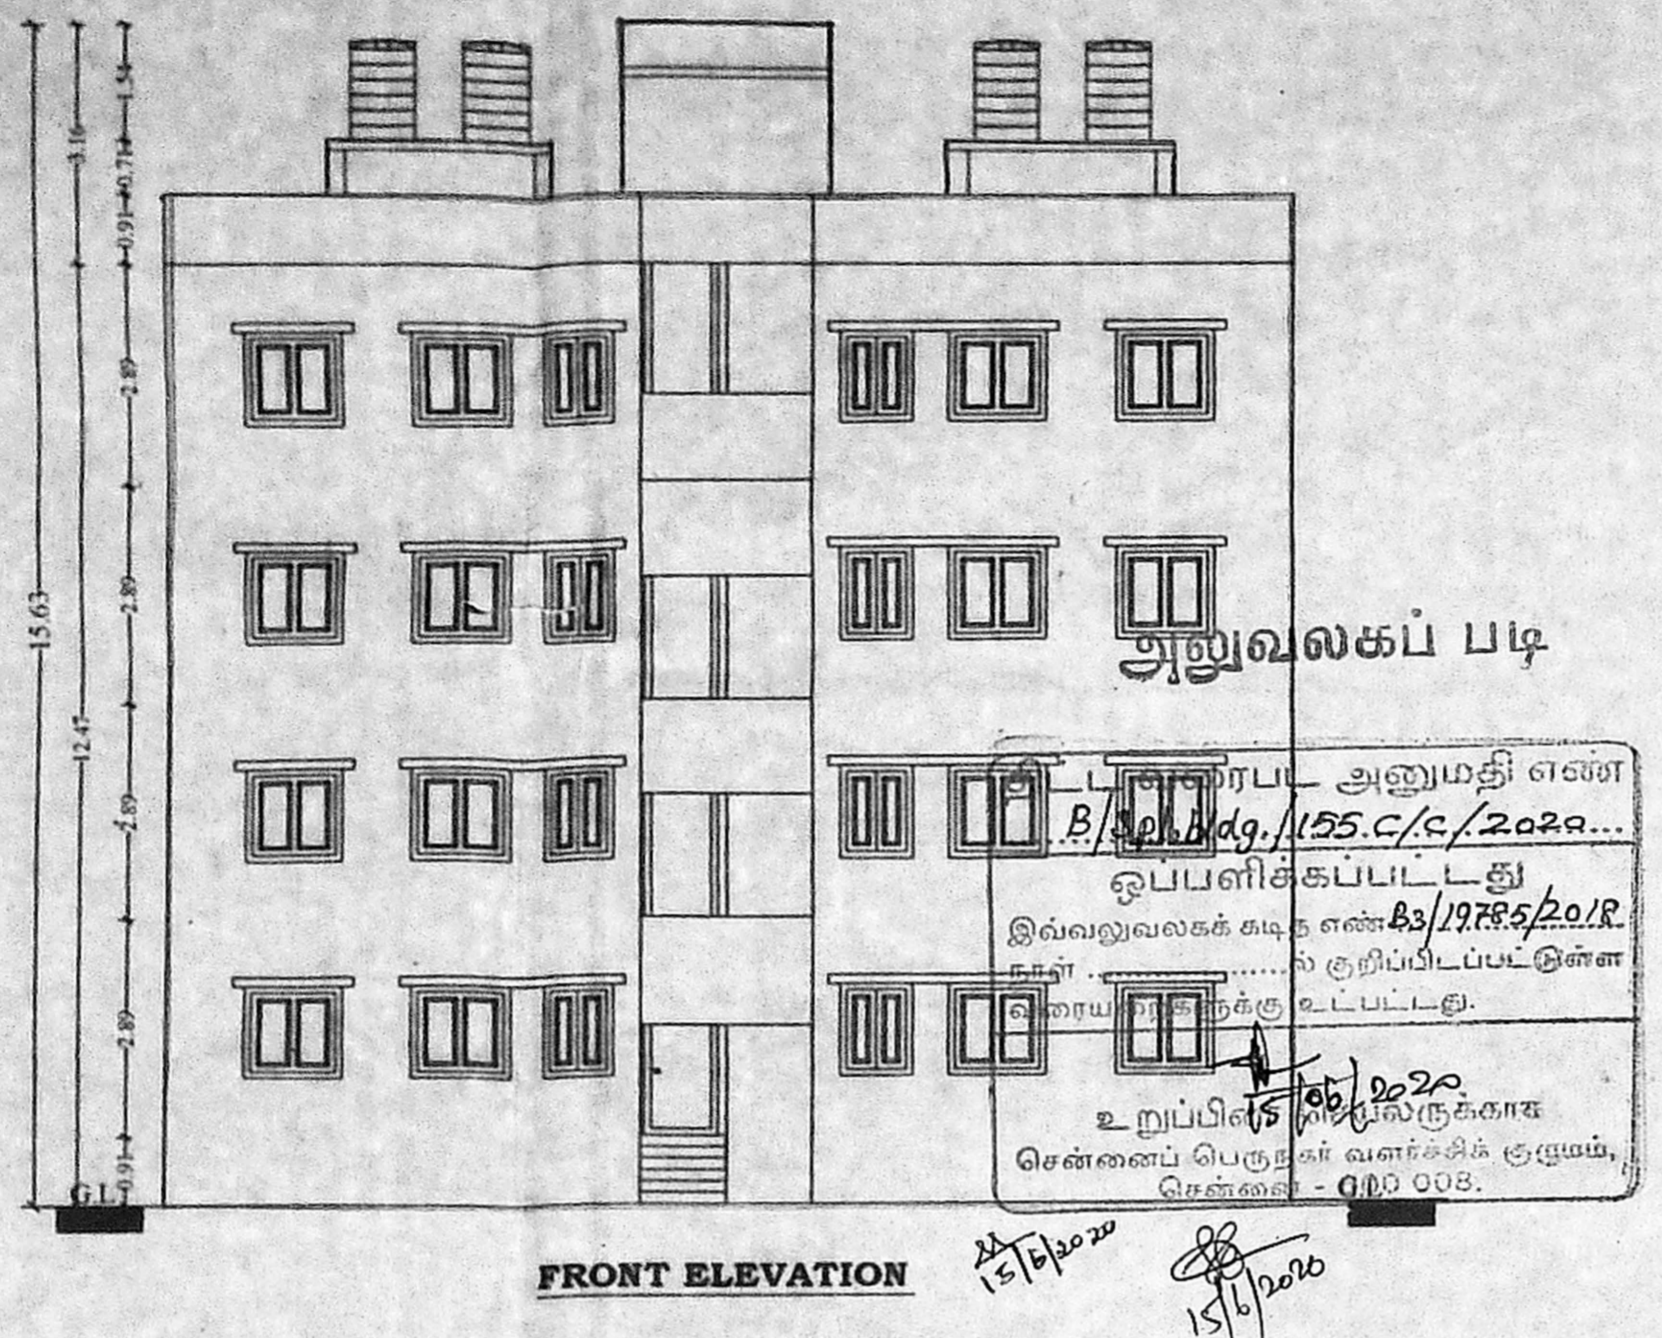

NOTE:
1. ALL DIMENSIONS ARE IN METER.
2. THE TYPED DESIGN TO BE ADOPTED FOR DHOBIKHANA SCHEME.

SCALE	PROJECT	DHOBIKHANA
1:100		
SIZE	DWG. TITLE	TYPE DESIGN
A1		
DWG. NO.	TNSCB/SP/HFA/DK/TYPE DESIGN	REV. 00
FILE LOC.	D-LAYOUTS - CHN-DHOBIKANA	

TECHNICAL ASST.	PLANNING ASST.
EXECUTIVE ENGINEER, RECONSTRUCTION DIVISION, ENNORE VILLAGE, ENNORE EXPRESS ROAD, CHENNAI-10.	EXECUTIVE ENGINEER, STRUCTURAL AND QUALITY CONTROL CELL, ENNORE VILLAGE, ENNORE EXPRESS ROAD, CHENNAI-10.
ASST. PLANNER	
SENIOR PLANNER	CHIEF ENGINEER

U. MANIMEKALAI, M.P. NTR
TAMILNADU SLUM CLEARANCE BOARD
NO. 5, KAMARAJAR SALAI,
CHENNAI-600 005.