



Key Plan N.T.S.

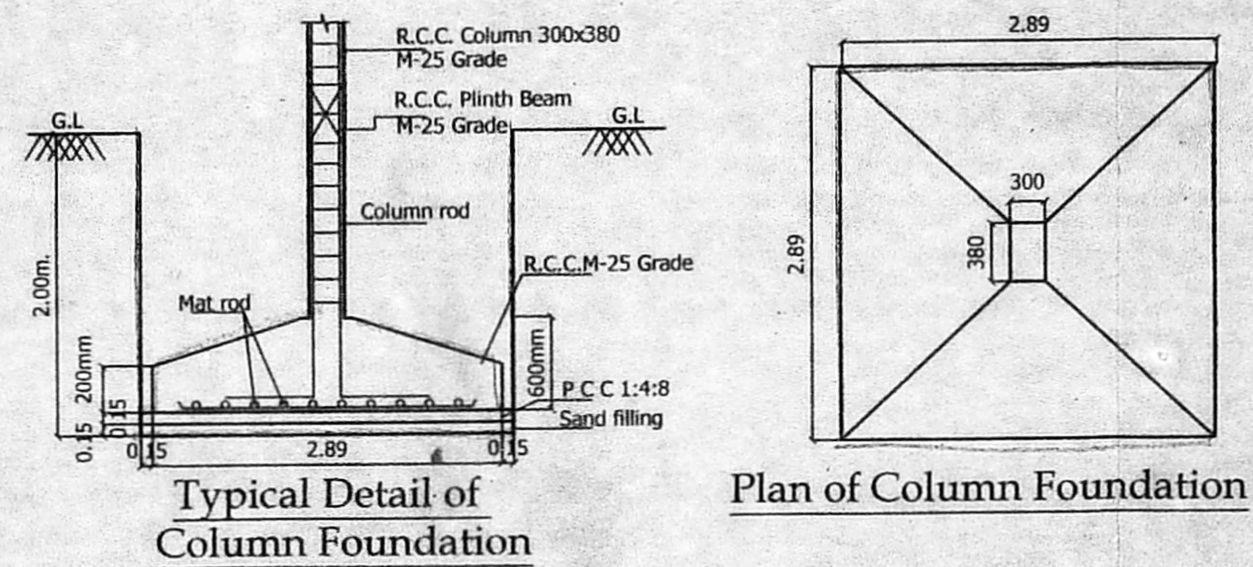


Typical Detail of Column Foundation


Plan of Column Foundation

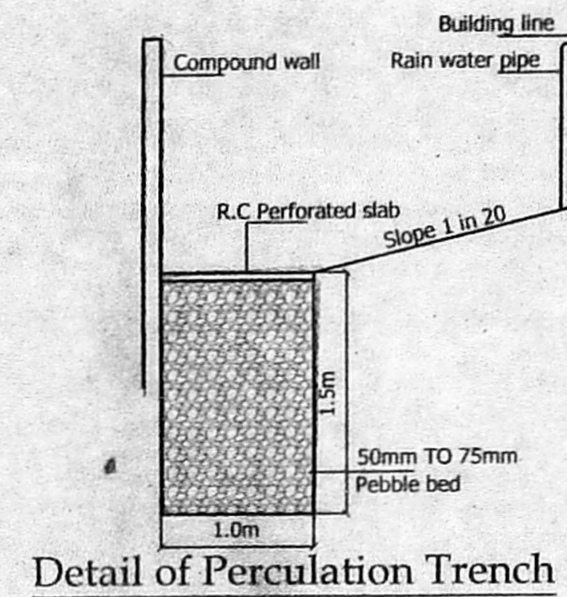


Detail of Percolation Trench

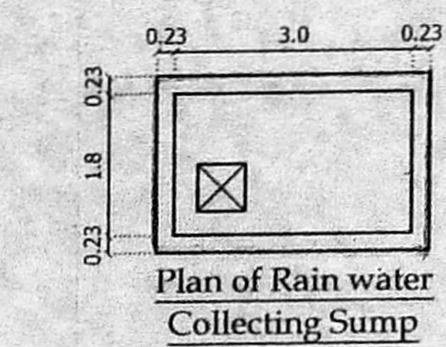


Plan of Rain water Collecting Sump

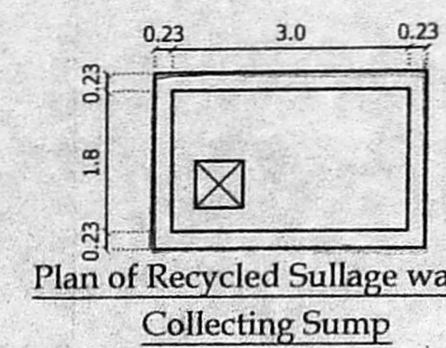

Plan of Recycled Sullage water Collecting Sump

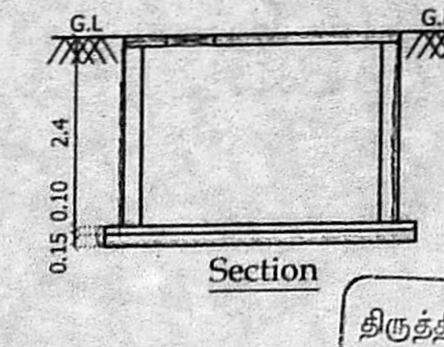

Section

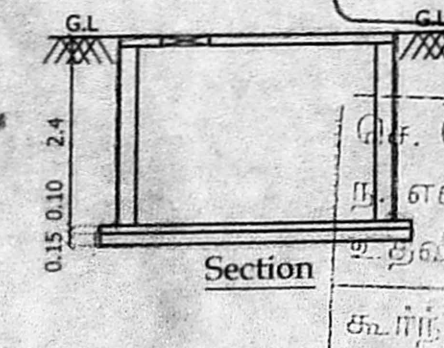

Section

திருத்திய வரைபடம் T.S.R
நாள் 22/01/19

செ. பெ. வ. கு. (பி)
எண். B3/20578/18
அதிகாரம்

கட்டிடநாள் 23/1/19
திரு.

B
23/1/19

SCHEDULE OF WORKS 237

S.No	WIDTH	HEIGHT	DESCRIPTION
D	1.07	2.13	T.W PANNEL DOOR
D1	0.91	2.13	C.W PANNEL DOOR
FD	0.61	2.13	C.W FLUSH DOOR
FD	2.44	2.13	T.W FRENCH DOOR
W	1.52	1.20	C.W GLAZED WINDOW
W1	1.22	1.20	C.W GLAZED WINDOW
W2	0.91	0.91	C.W GLAZED WINDOW
V	0.61	0.61	C.W GLAZED VENTILATOR

- SPECIFICATION**
- P.C.C IN M25 GRADE
 - R.C.C IN M25 GRADE
 - 230MM BRICK WORK IN C.M 1:5
 - 115MM BRICK WORK IN C.M 1:5
 - PLASTERING THE CEILING IN C.M 1:3
 - PLASTERING THE WALL IN C.M 1:4
 - WEATHERING COURSE IN BRICK JELLY LIME CONCRETE WITH A COURSE OF FLAT TILES.
 - THE O.H.T IS SCIENTIFICALLY CLOSED
 - THE U.G SUMP IS SCIENTIFICALLY CLOSED
 - ALL W.CS IN GROUND FLOOR RAISED BY 0.91M FROM G.L

AREA STATEMENT SQ.M


AS PER PATTA & AS ON SITE	341.50
AS PER DOCUMENT	341.88

Floor	Non FSI Bal. Area	FSI Area
FIRST FLOOR :	8.14	170.54
SECOND FLOOR :	8.14	170.54
THIRD FLOOR :	8.14	170.54
TOTAL BUILTUP AREA	24.42	511.62

F.S.I : $\frac{511.62}{341.50} = 1.498$

CAR PARKING REQUIRED : 6 nos. ✓
CAR PARKING PROVIDED : 6 nos. ✓


LEGEND

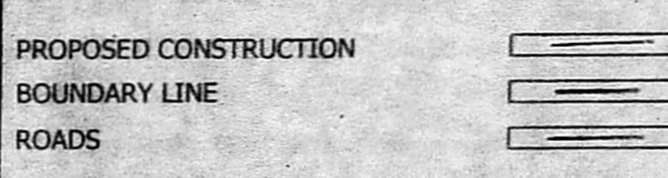


JOB TITLE
PLAN SHOWING THE PROPOSED RESIDENTIAL APARTMENTS AT PLOT No. : 2742, NEW DOOR No. : 23, OLD DOOR No. : 116, AL - BLOCK, 3rd. STREET, ANNA NAGAR, CHENNAI - 600 040, COMPRISED IN OLD S. Nos. :112 PART & 121 PART, T. S. No. :107, BLOCK No. : 9-B, NADUVAKARAI VILLAGE, AMINJKARAI TALUK, CHENNAI DISTRICT, GREATER CHENNAI CORPORATION, DIVISION No. : 100, ZONE - VIII.

SCALE: 1:100
POWER AGENT :


LICENSED SURVEYOR
V. SRINIVASAN, AIA
Registered Architect-CA/96, 10755
Licensed Surveyor-Corporation of Chennai
RA No 325
Firm Arcade, RA71, 111
Chennai-600 044

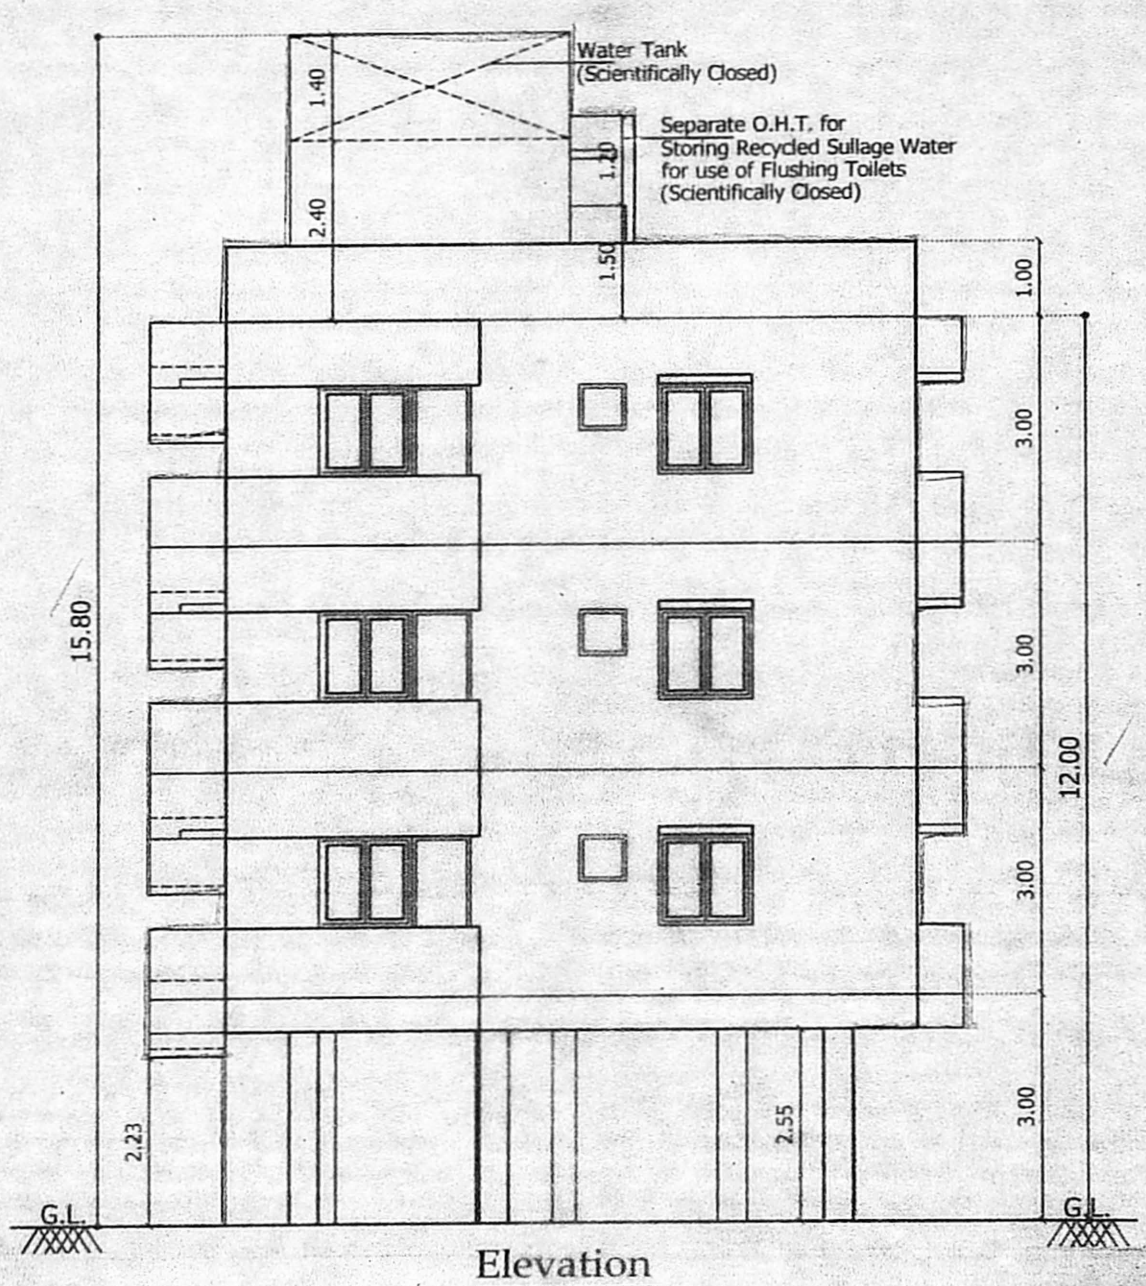


Elevation

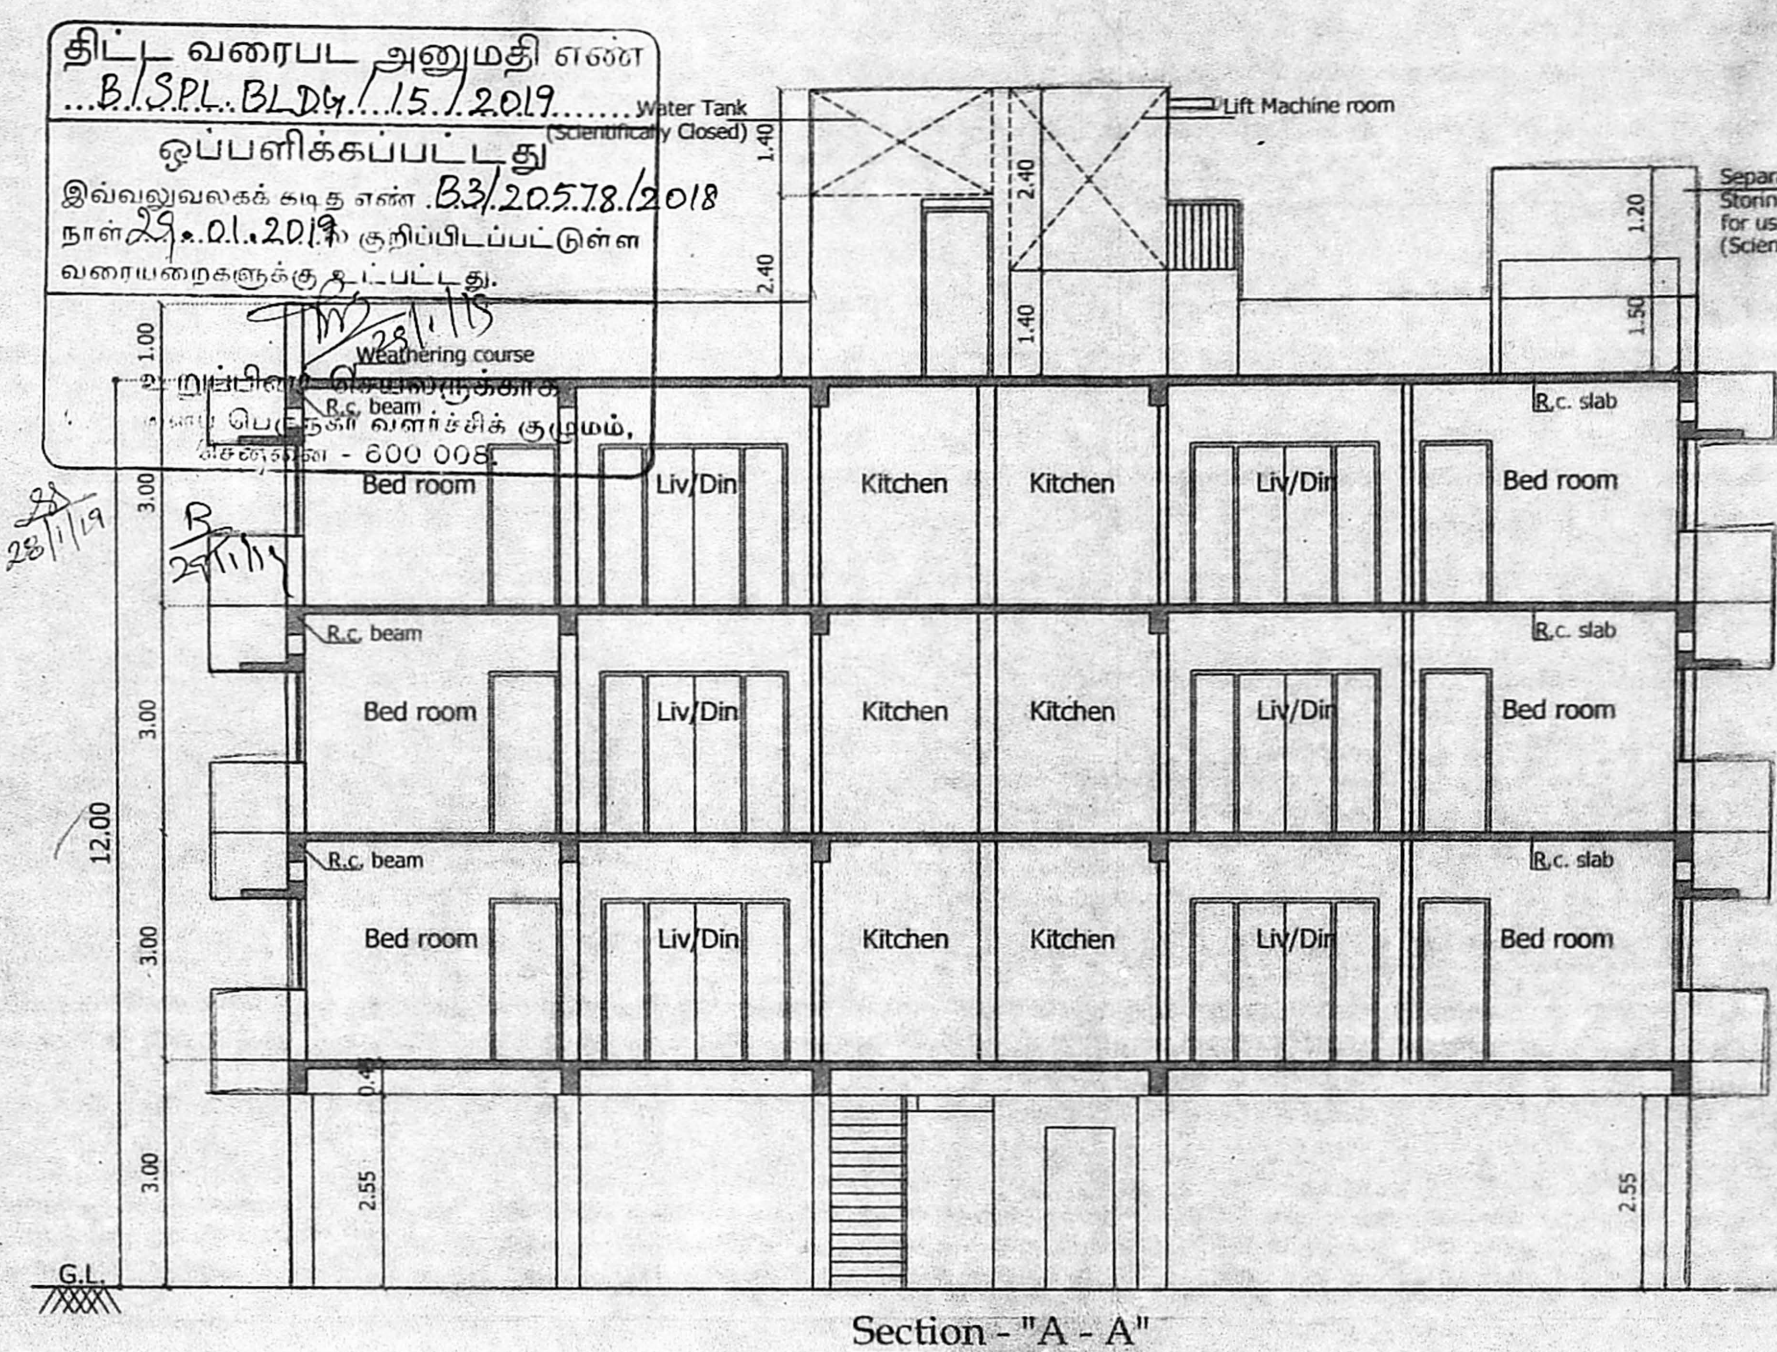


Section - "A - A"

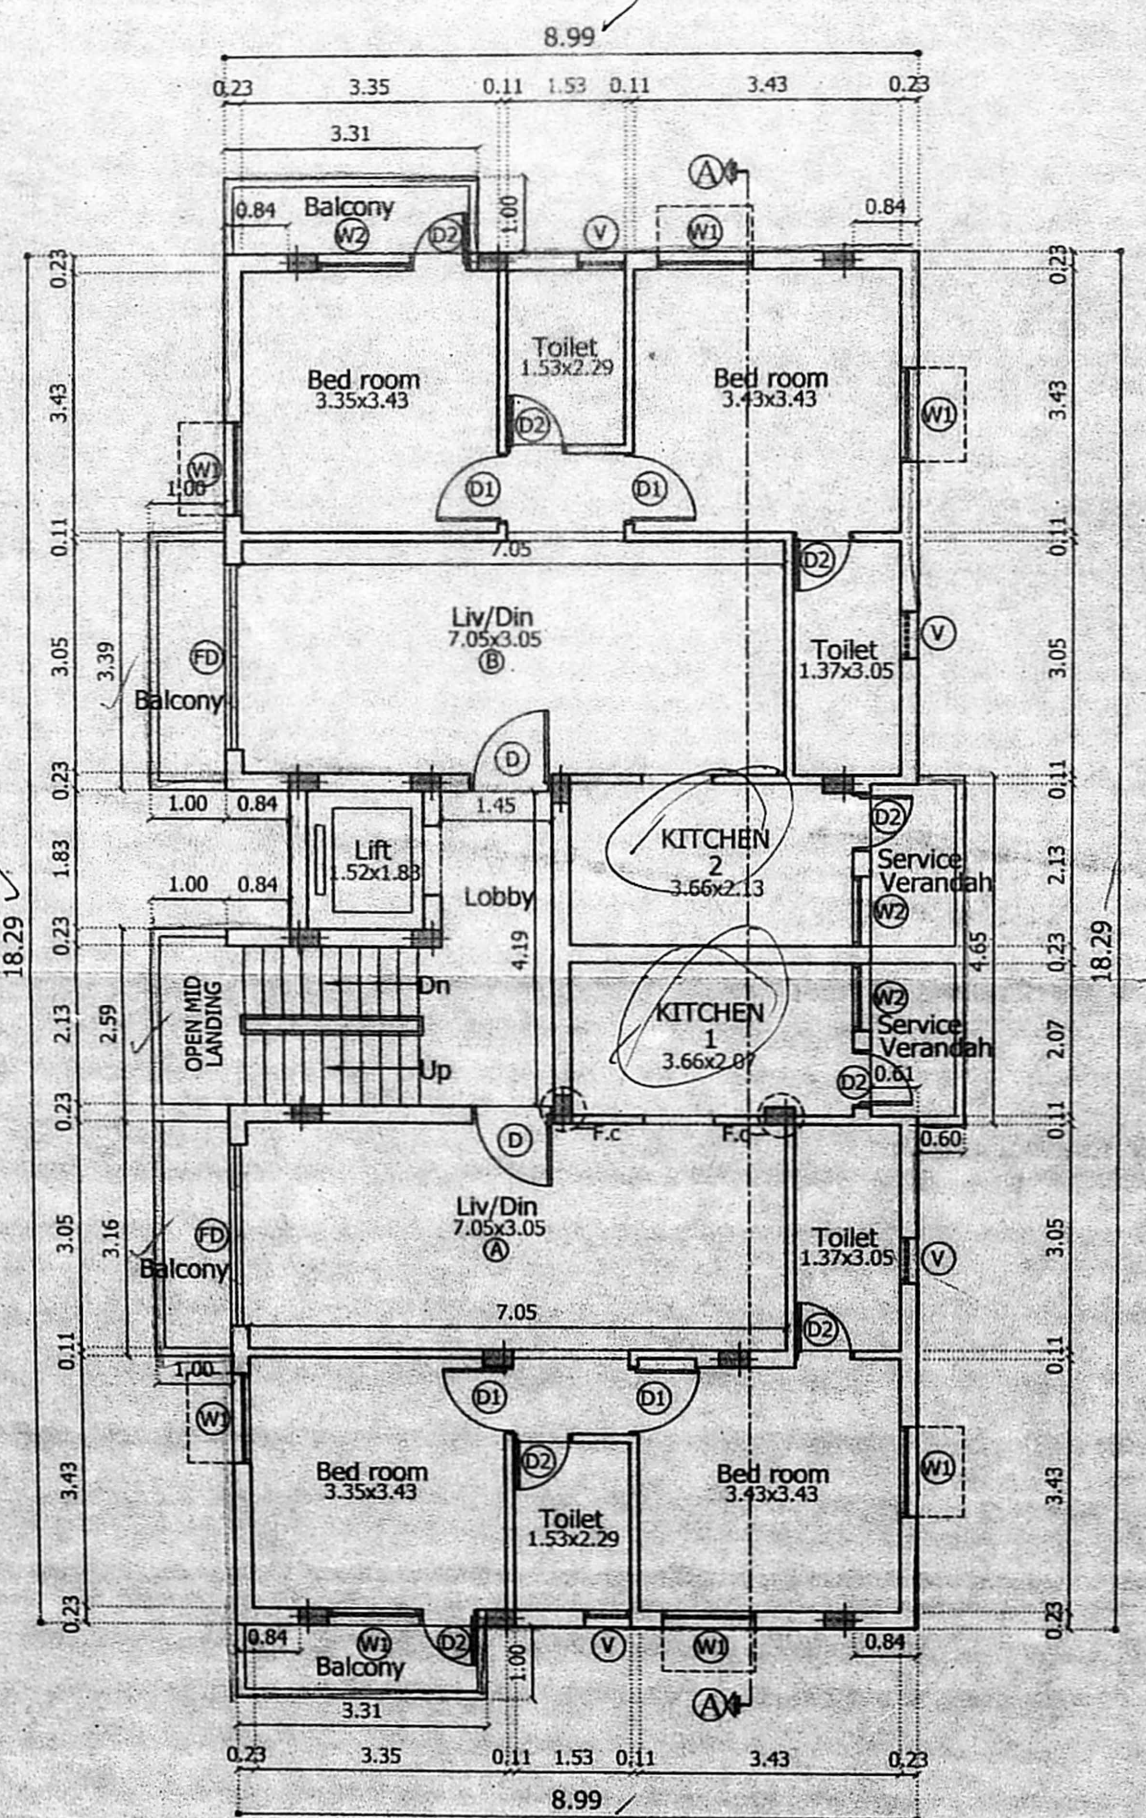

Typical Floor Plan FIRST, SECOND & THIRD FLOOR

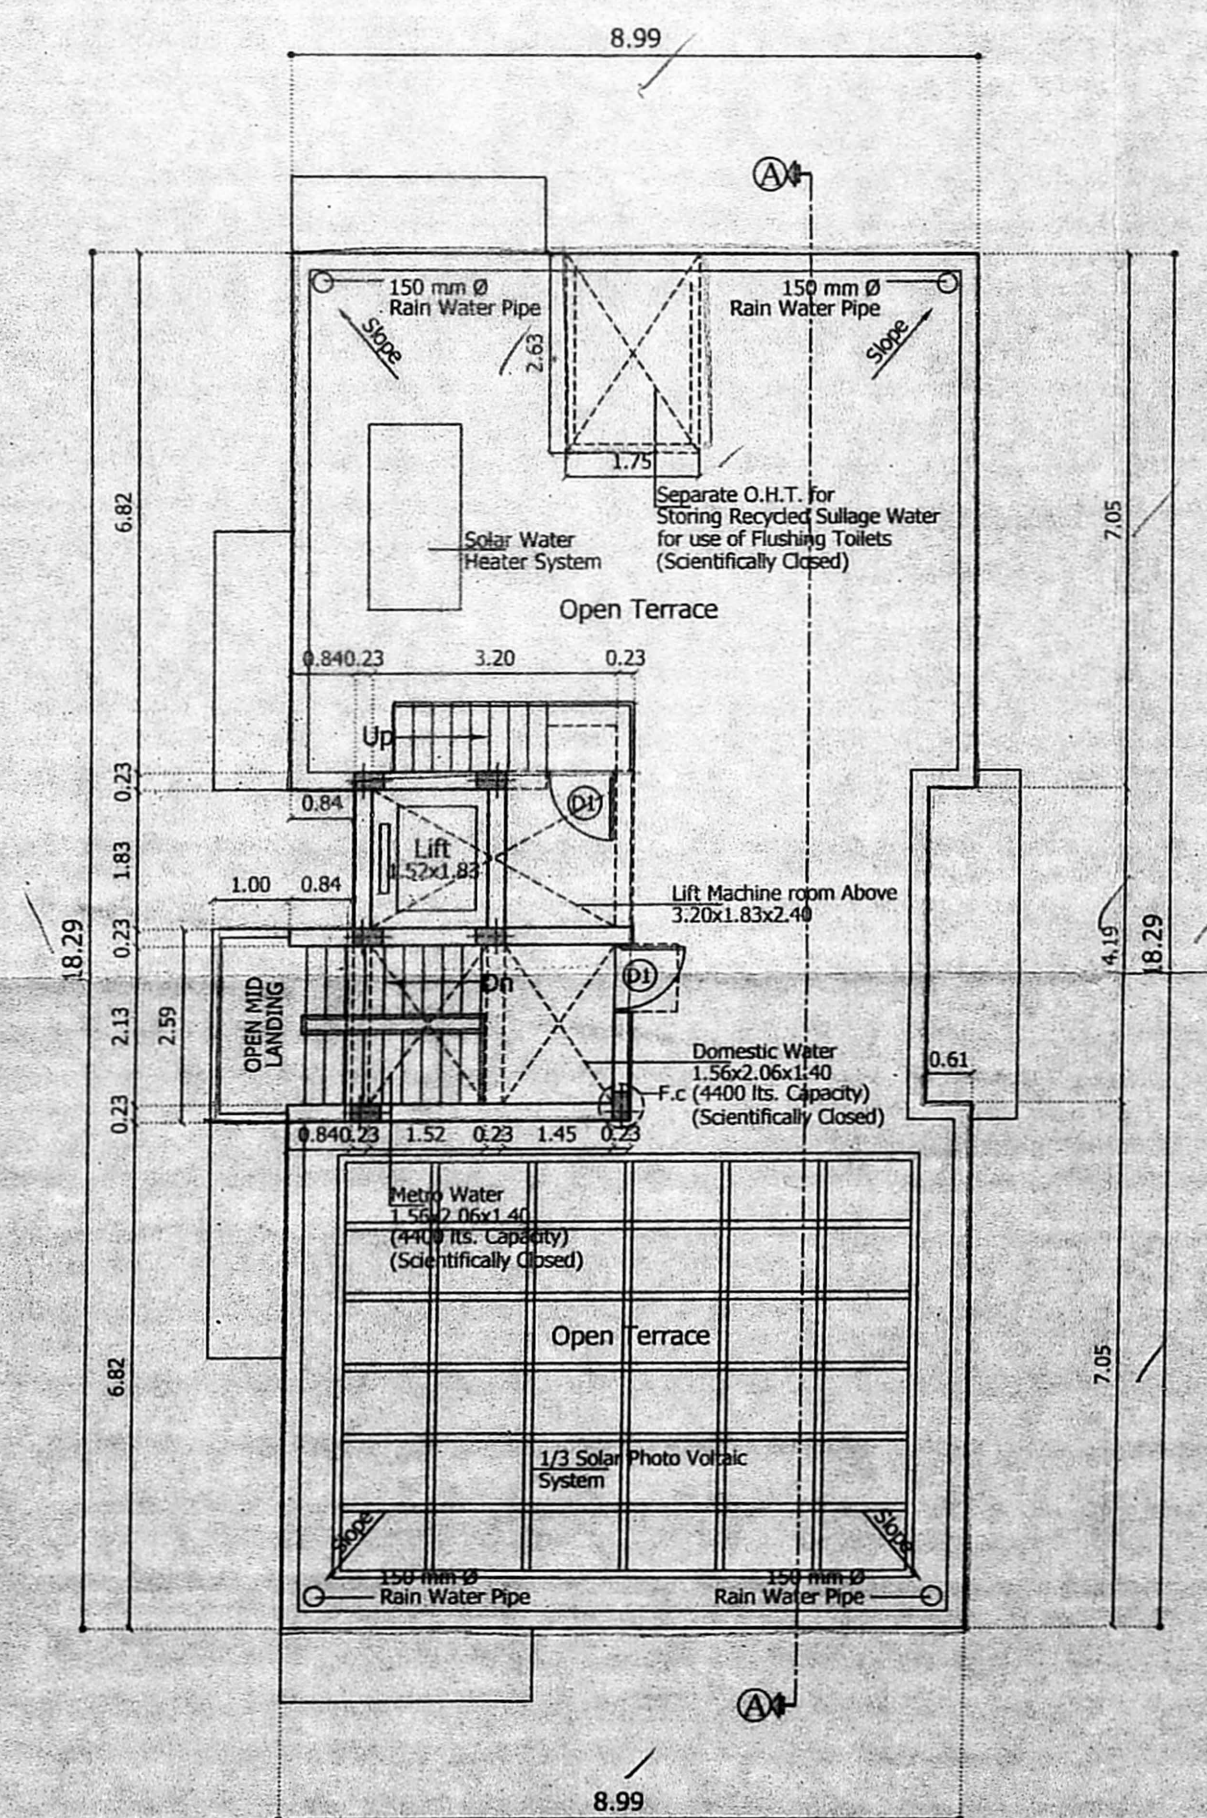


Terrace Floor Plan

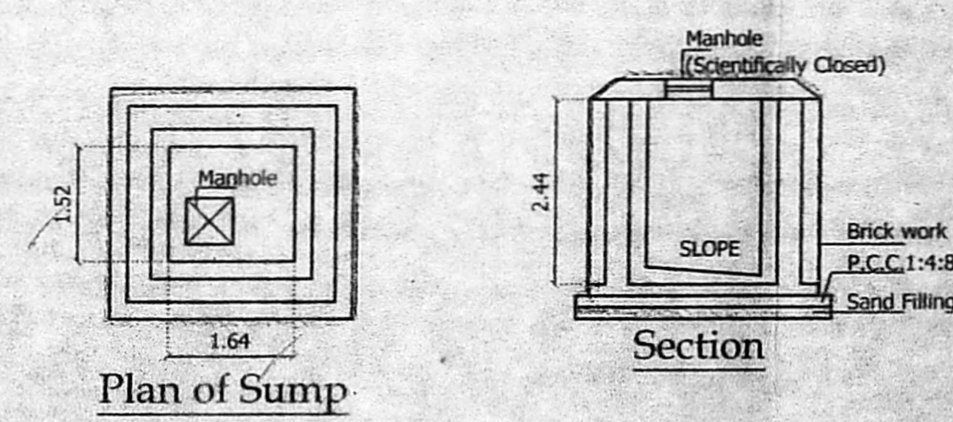


Plan of Sump

Section

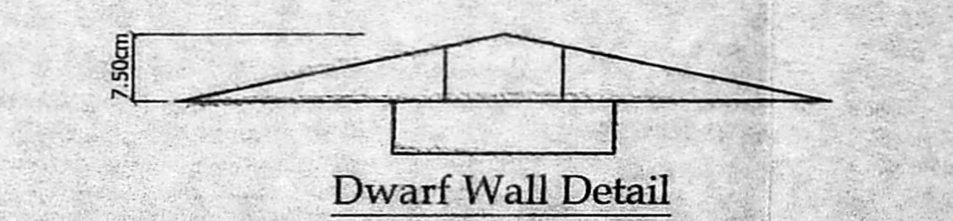


Dwarf Wall Detail

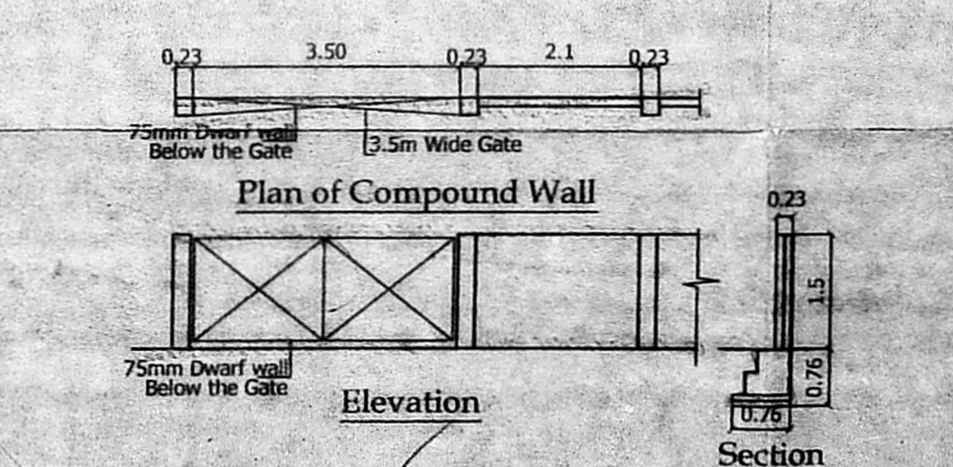


Plan of Compound Wall

Elevation

Section

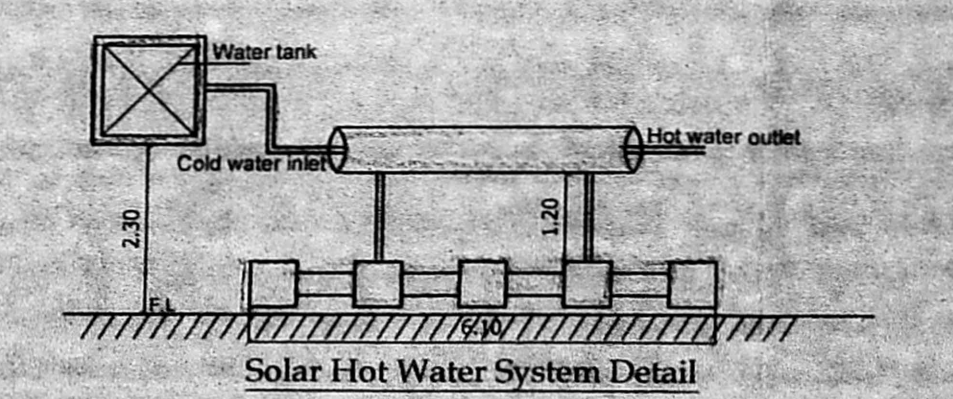

Solar Hot Water System Detail

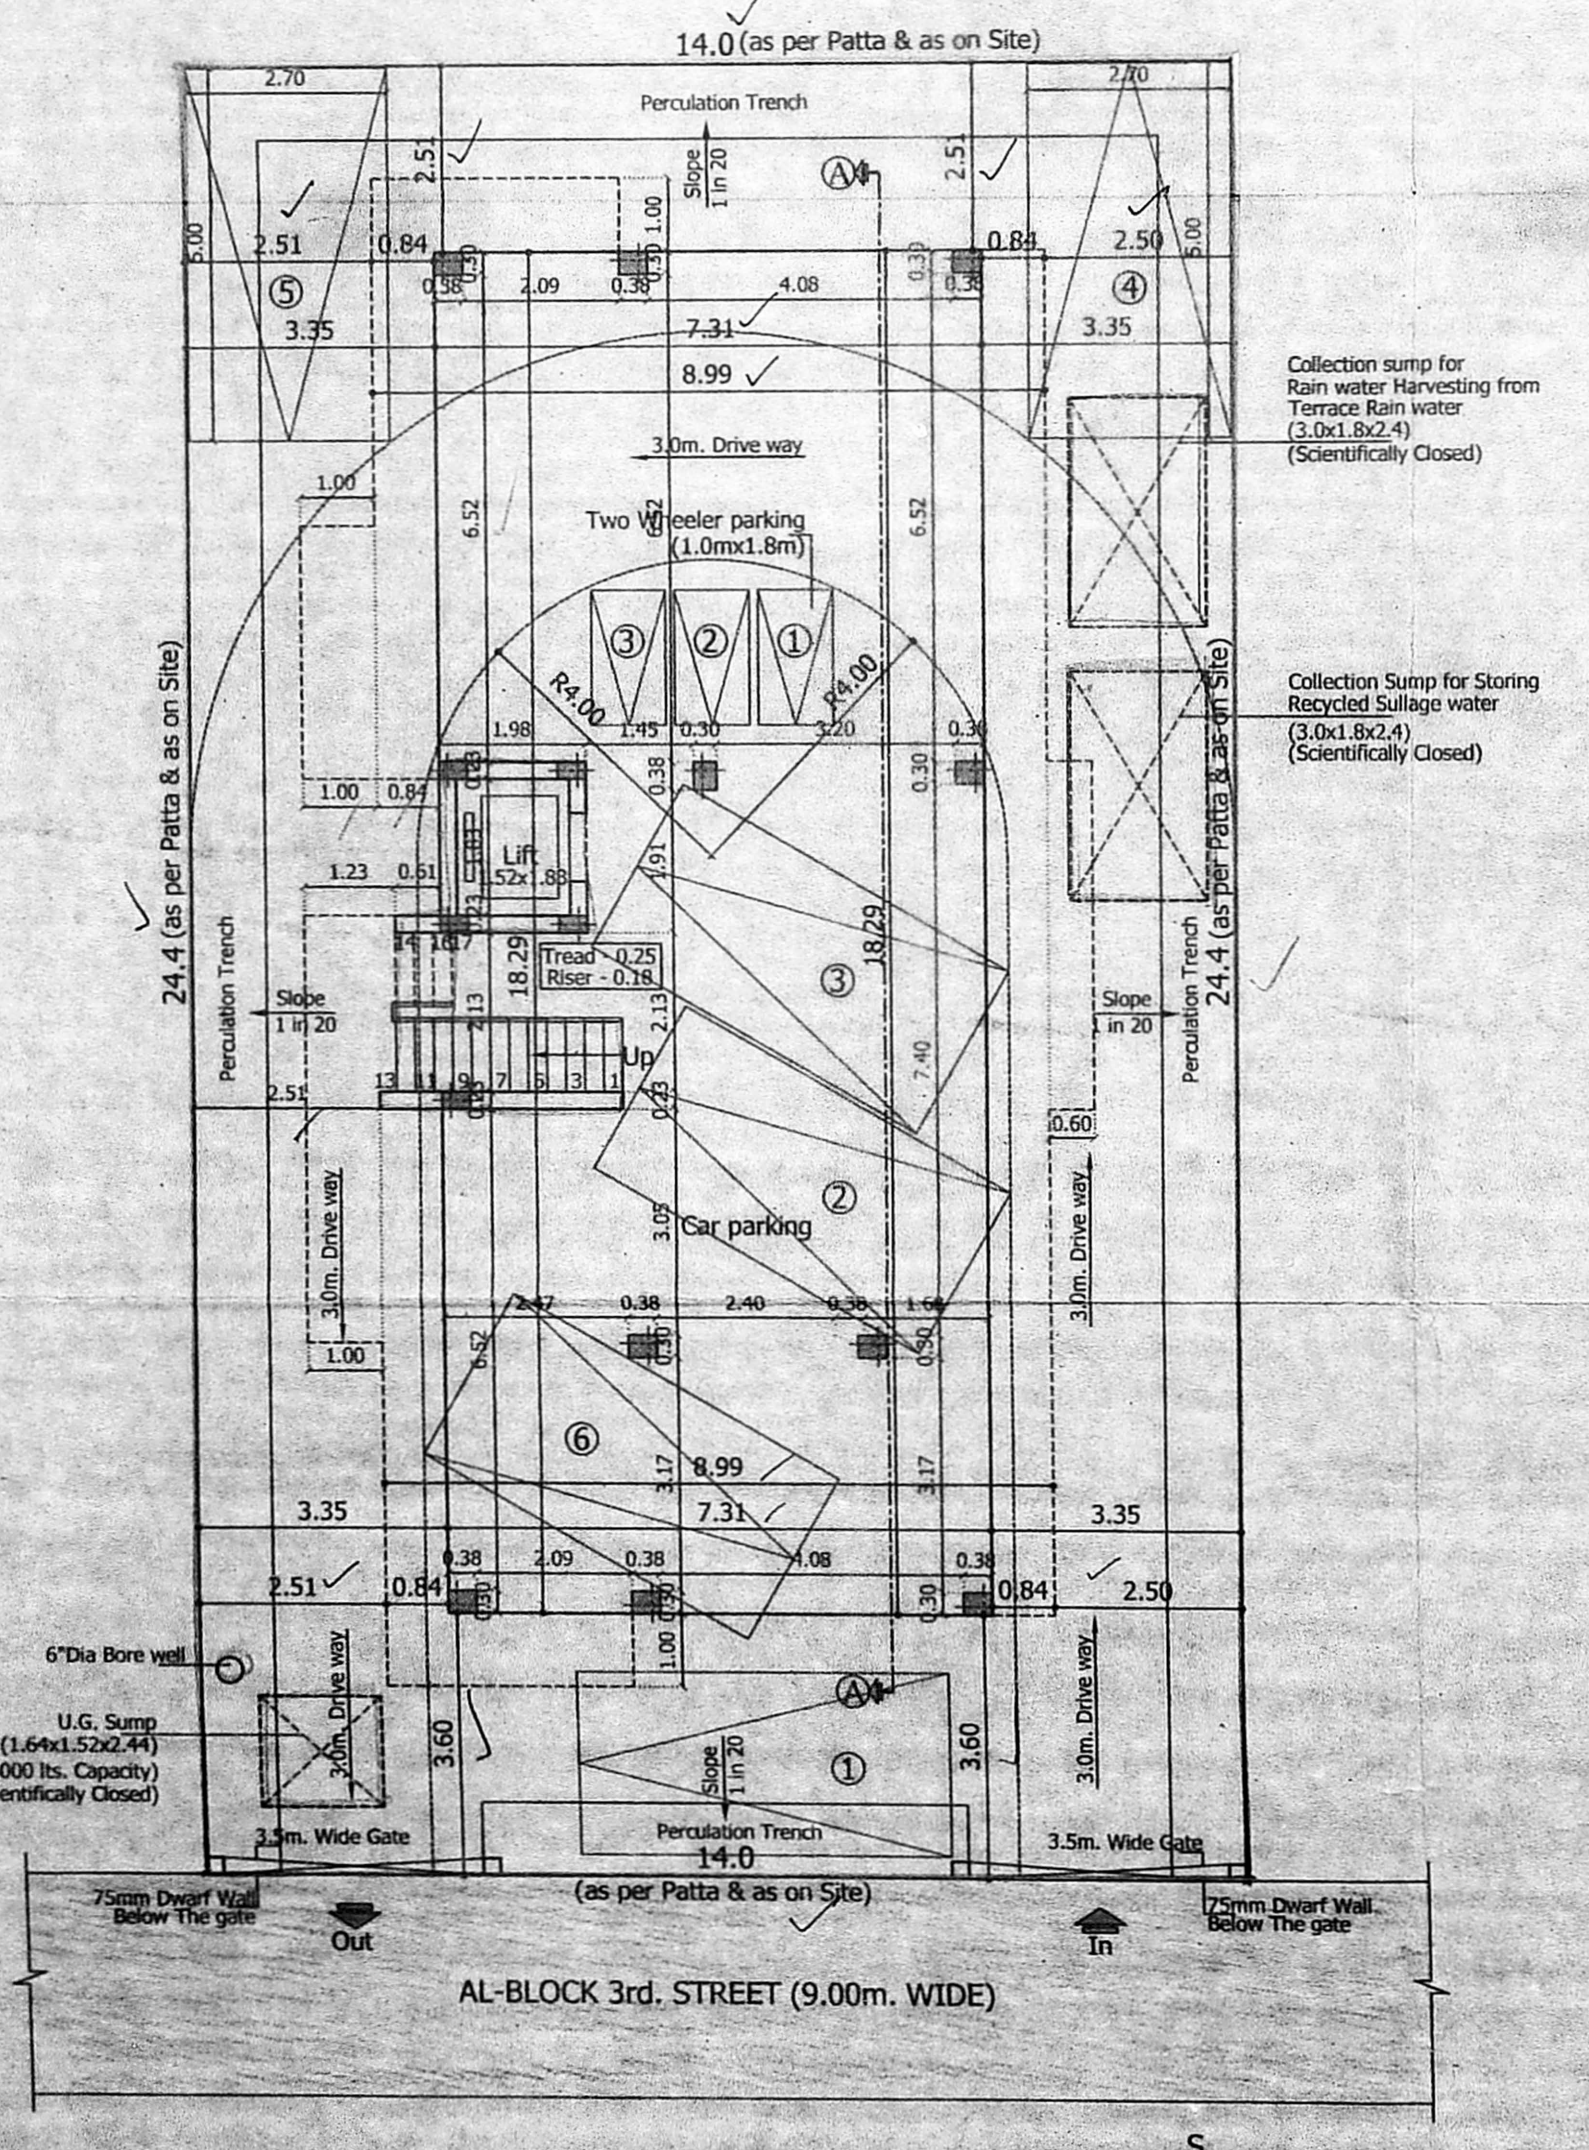

Site/Stilt Floor Plan