




Key Plan
N.T.S.

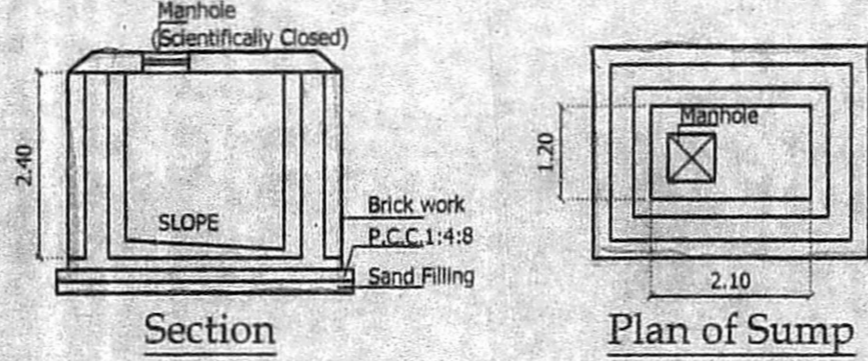


Section
Plan of Sump

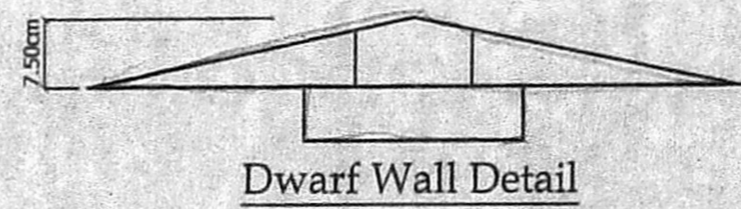

Dwarf Wall Detail

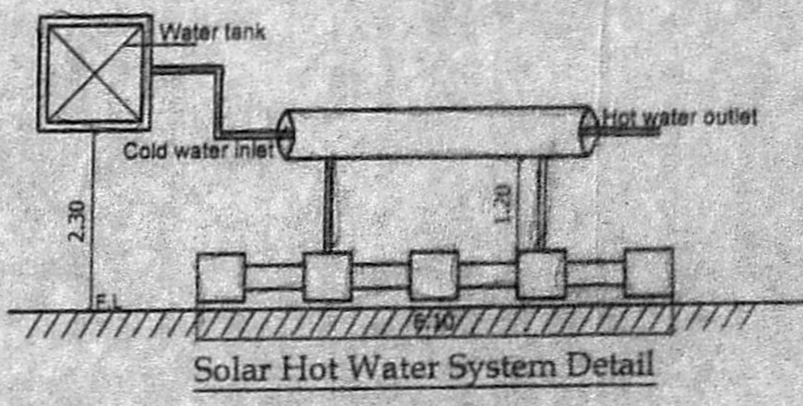


Solar Hot Water System Detail

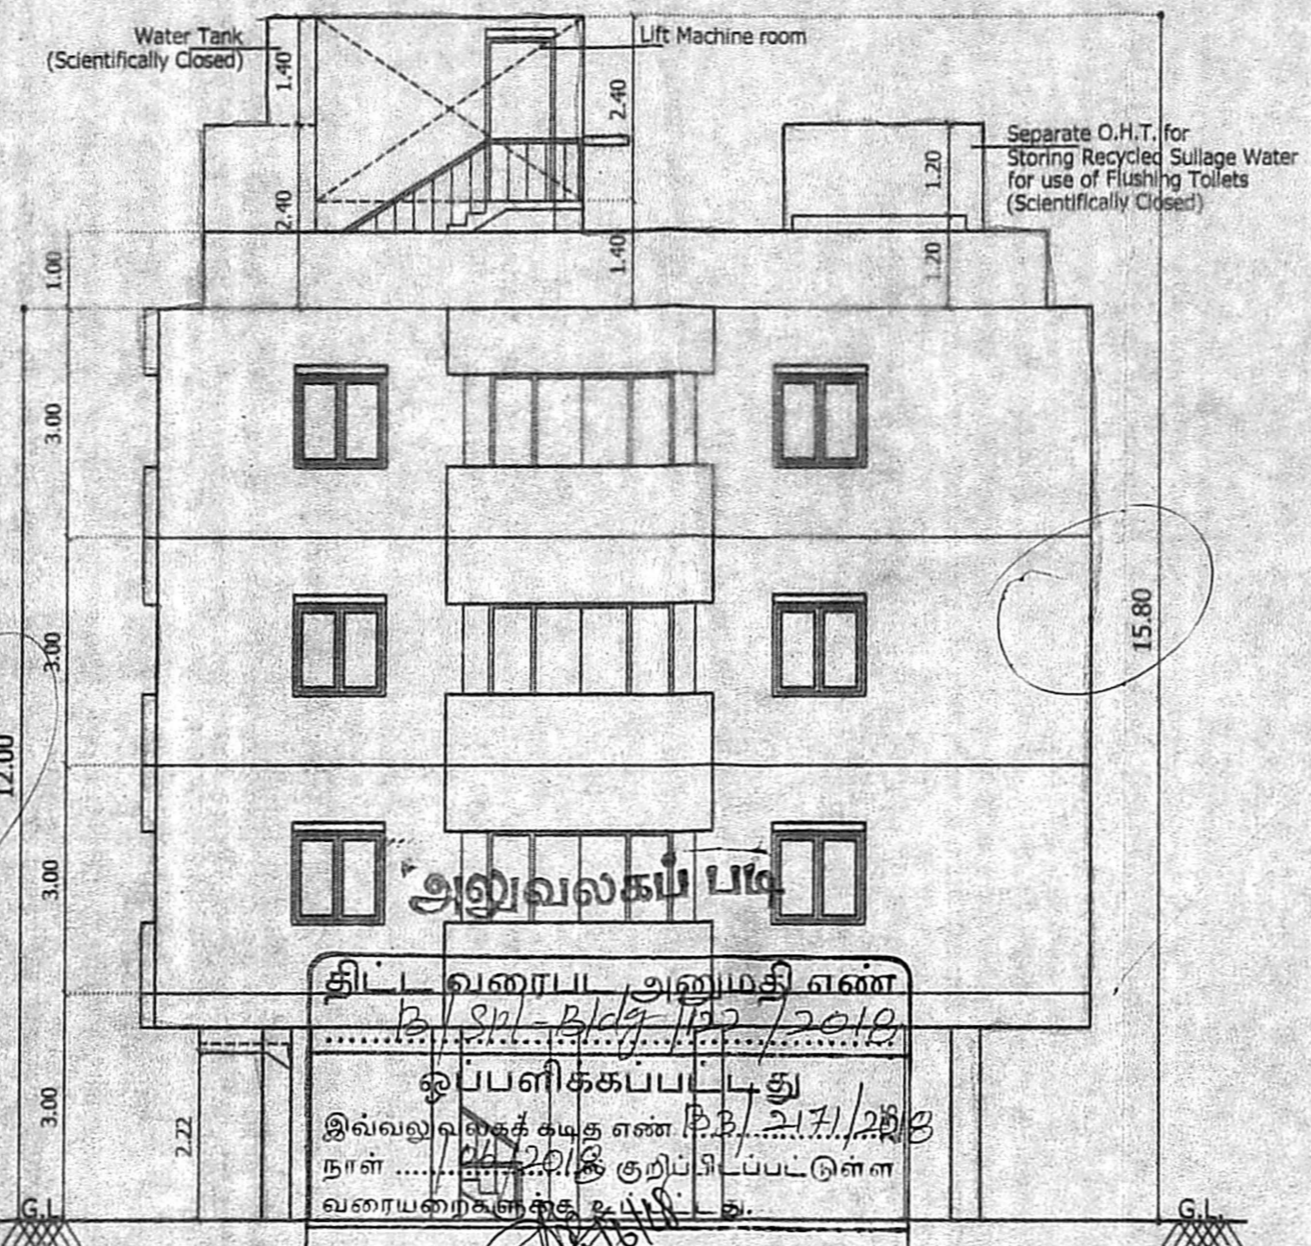


அடுவலகப் பட்டி
திரு. வ. ராஜா அனாயகி எண்
2931/12/2010
இவ்வலகப் பட்டி எண் 2931/12/2010
நாள் 21/11/2010
வளையலகப் பட்டி உட்பட
உறுப்பினர் செயலருக்காக
சென்னைப் பெருநகர் வளர்ச்சித் துறம்,
சென்னை - 600 023


Elevation

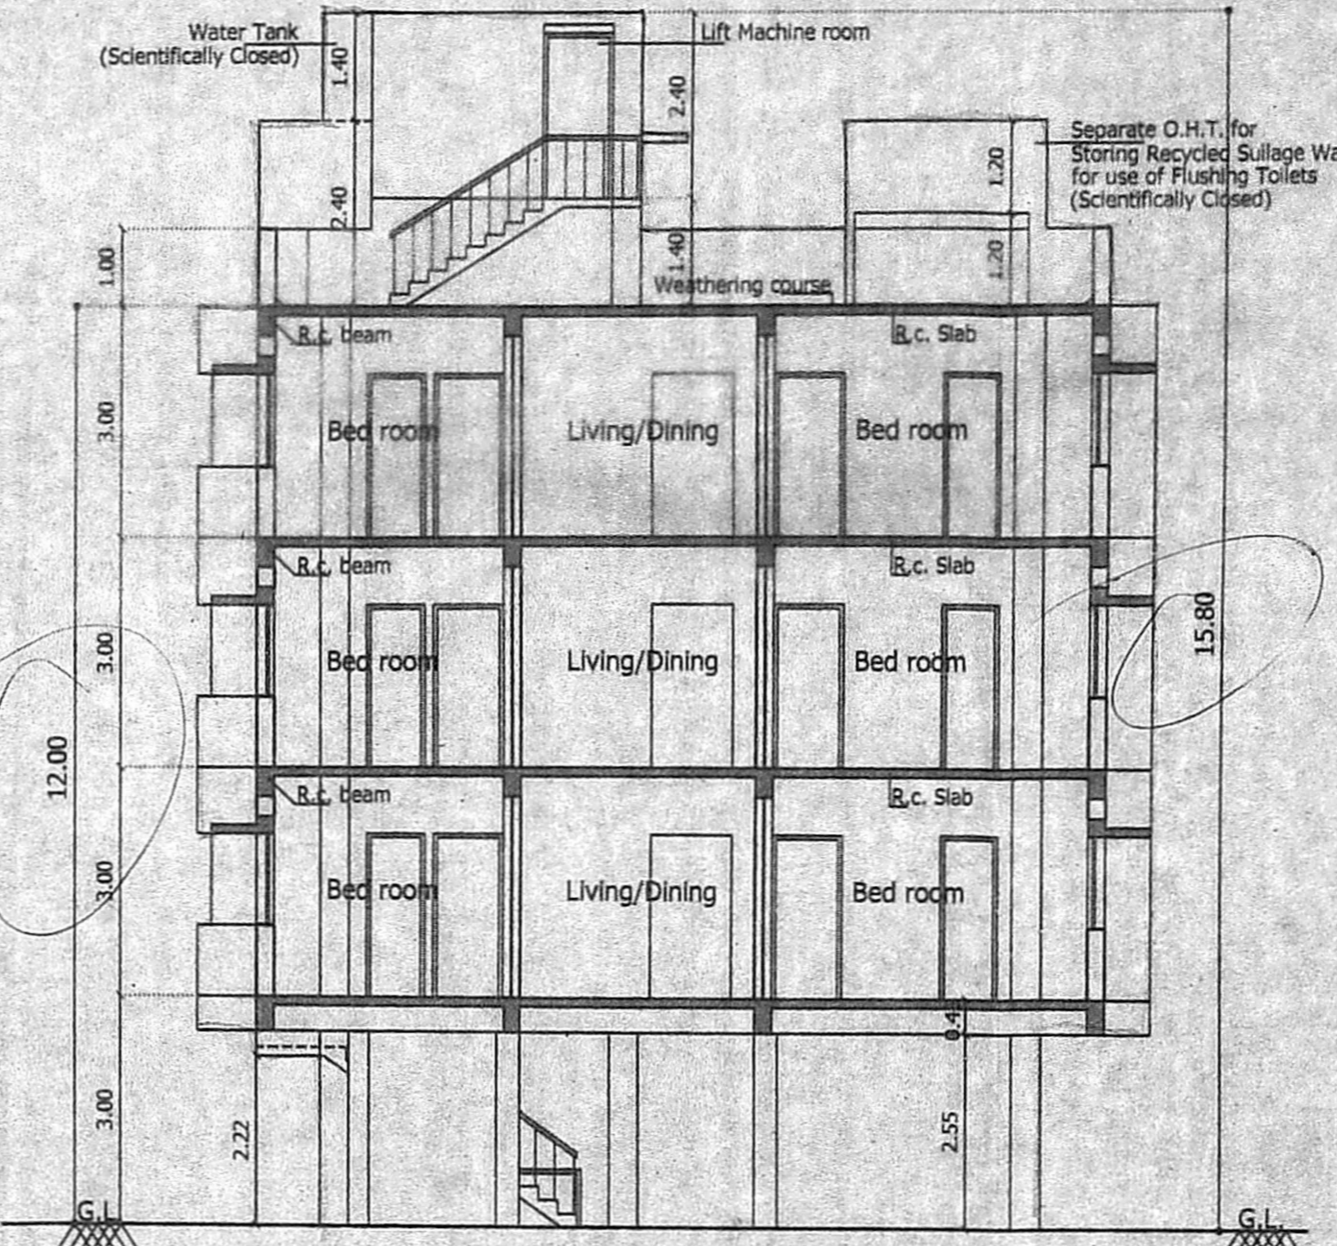


Section - "A - A"

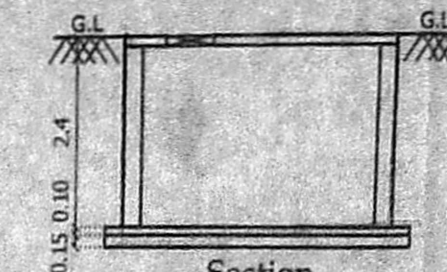


Section

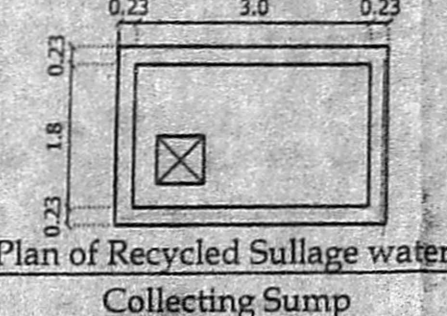

Plan of Recycled Sullage water
Collecting Sump

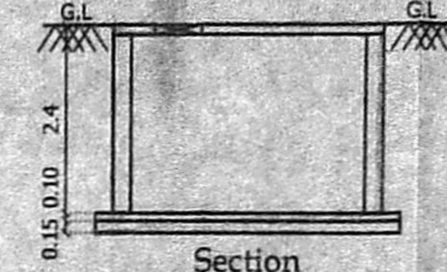

Section

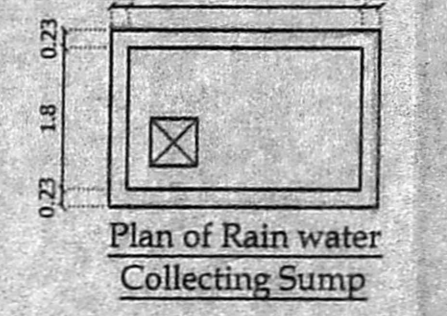

Plan of Rain water
Collecting Sump

SCHEDULE OF JOINERY

S.No	WIDTH	HEIGHT	DESCRIPTION
D	1.07	2.13	T.W PANEL DOOR
D3	0.91	2.13	C.W PANEL DOOR
D4	1.61	2.13	C.W FLUSH DOOR
D5	1.21	1.13	T.W FRENCH DOOR
W1	1.52	1.25	C.W WINDOW
W2	1.22	0.91	C.W GLAZED WINDOW
W3	0.91	0.91	C.W GLAZED WINDOW
V	0.63	0.63	C.W GLAZED VENTILATOR

- SPECIFICATION
- P.C.C IN M25 GRADE
 - R.C.C IN M25 GRADE
 - 20MM BRICK WORK IN C.M 1:5
 - 115MM BRICK WORK IN C.M 1:5
 - PLASTERING THE CEILING IN C.M 1:3
 - PLASTERING THE WALL IN C.M 1:4
 - WEATHERING COURSE IN BRICK JELLY LIME CONCRETE WITH A COURSE OF FLAT TILES.
 - THE O.H.T IS SCIENTIFICALLY CLOSED
 - THE U.G SUMP IS SCIENTIFICALLY CLOSED
 - ALL W.C'S IN GROUND FLOOR RAISED BY 0.91M FROM G.L

AREA STATEMENT

PLAT EXTENT	SQ.M
AS PER PATTA	468.00
AS ON SITE	464.29
AS PER DOCUMENT	484.95

Floor	Non FSI Bal. Area	FSI Area
FIRST FLOOR :	11.46	231.31
SECOND FLOOR :	11.46	231.31
THIRD FLOOR :	11.46	231.31
TOTAL BUILTUP AREA	34.38	693.93

F.S.I : $\frac{693.93}{464.29} = 1.494$

LEGEND

PROPOSED CONSTRUCTION	
BOUNDARY LINE	
ROADS	


JOB TITLE
PLAN SHOWING THE PROPOSED
RESIDENTIAL APARTMENTS AT
PLOT No. : 2931, OLD D. No. : AL 220,
NEW D. No. : 35, AL - BLOCK,
14th MAIN ROAD, ANNA NAGAR WEST,
CHENNAI - 600 040, COMPRISED IN
OLD S. Nos. : 103 PART, 104/1 PART,
T. S. No. : 208, BLOCK No. : 9 - B,
NADUVAKKARAI VILLAGE,
AMINJIKARAI PALUK, CHENNAI DISTRICT,
GREATER CHENNAI CORPORATION,
DIVISION No. : 100, ZONE - VIII.

SCALE: 1:100


POWER AGENT :

LICENSED SURVEYOR


V. SRINIVASAN, AIA.
Registered Architect-CA/No. 19733
Licensed Surveyor-Corporation of Chennai
R.A. No. 344
Firm Arcade, R47/1, 17th Street Anna Nagar,
Chennai-600 040. Ph. 2628 6329

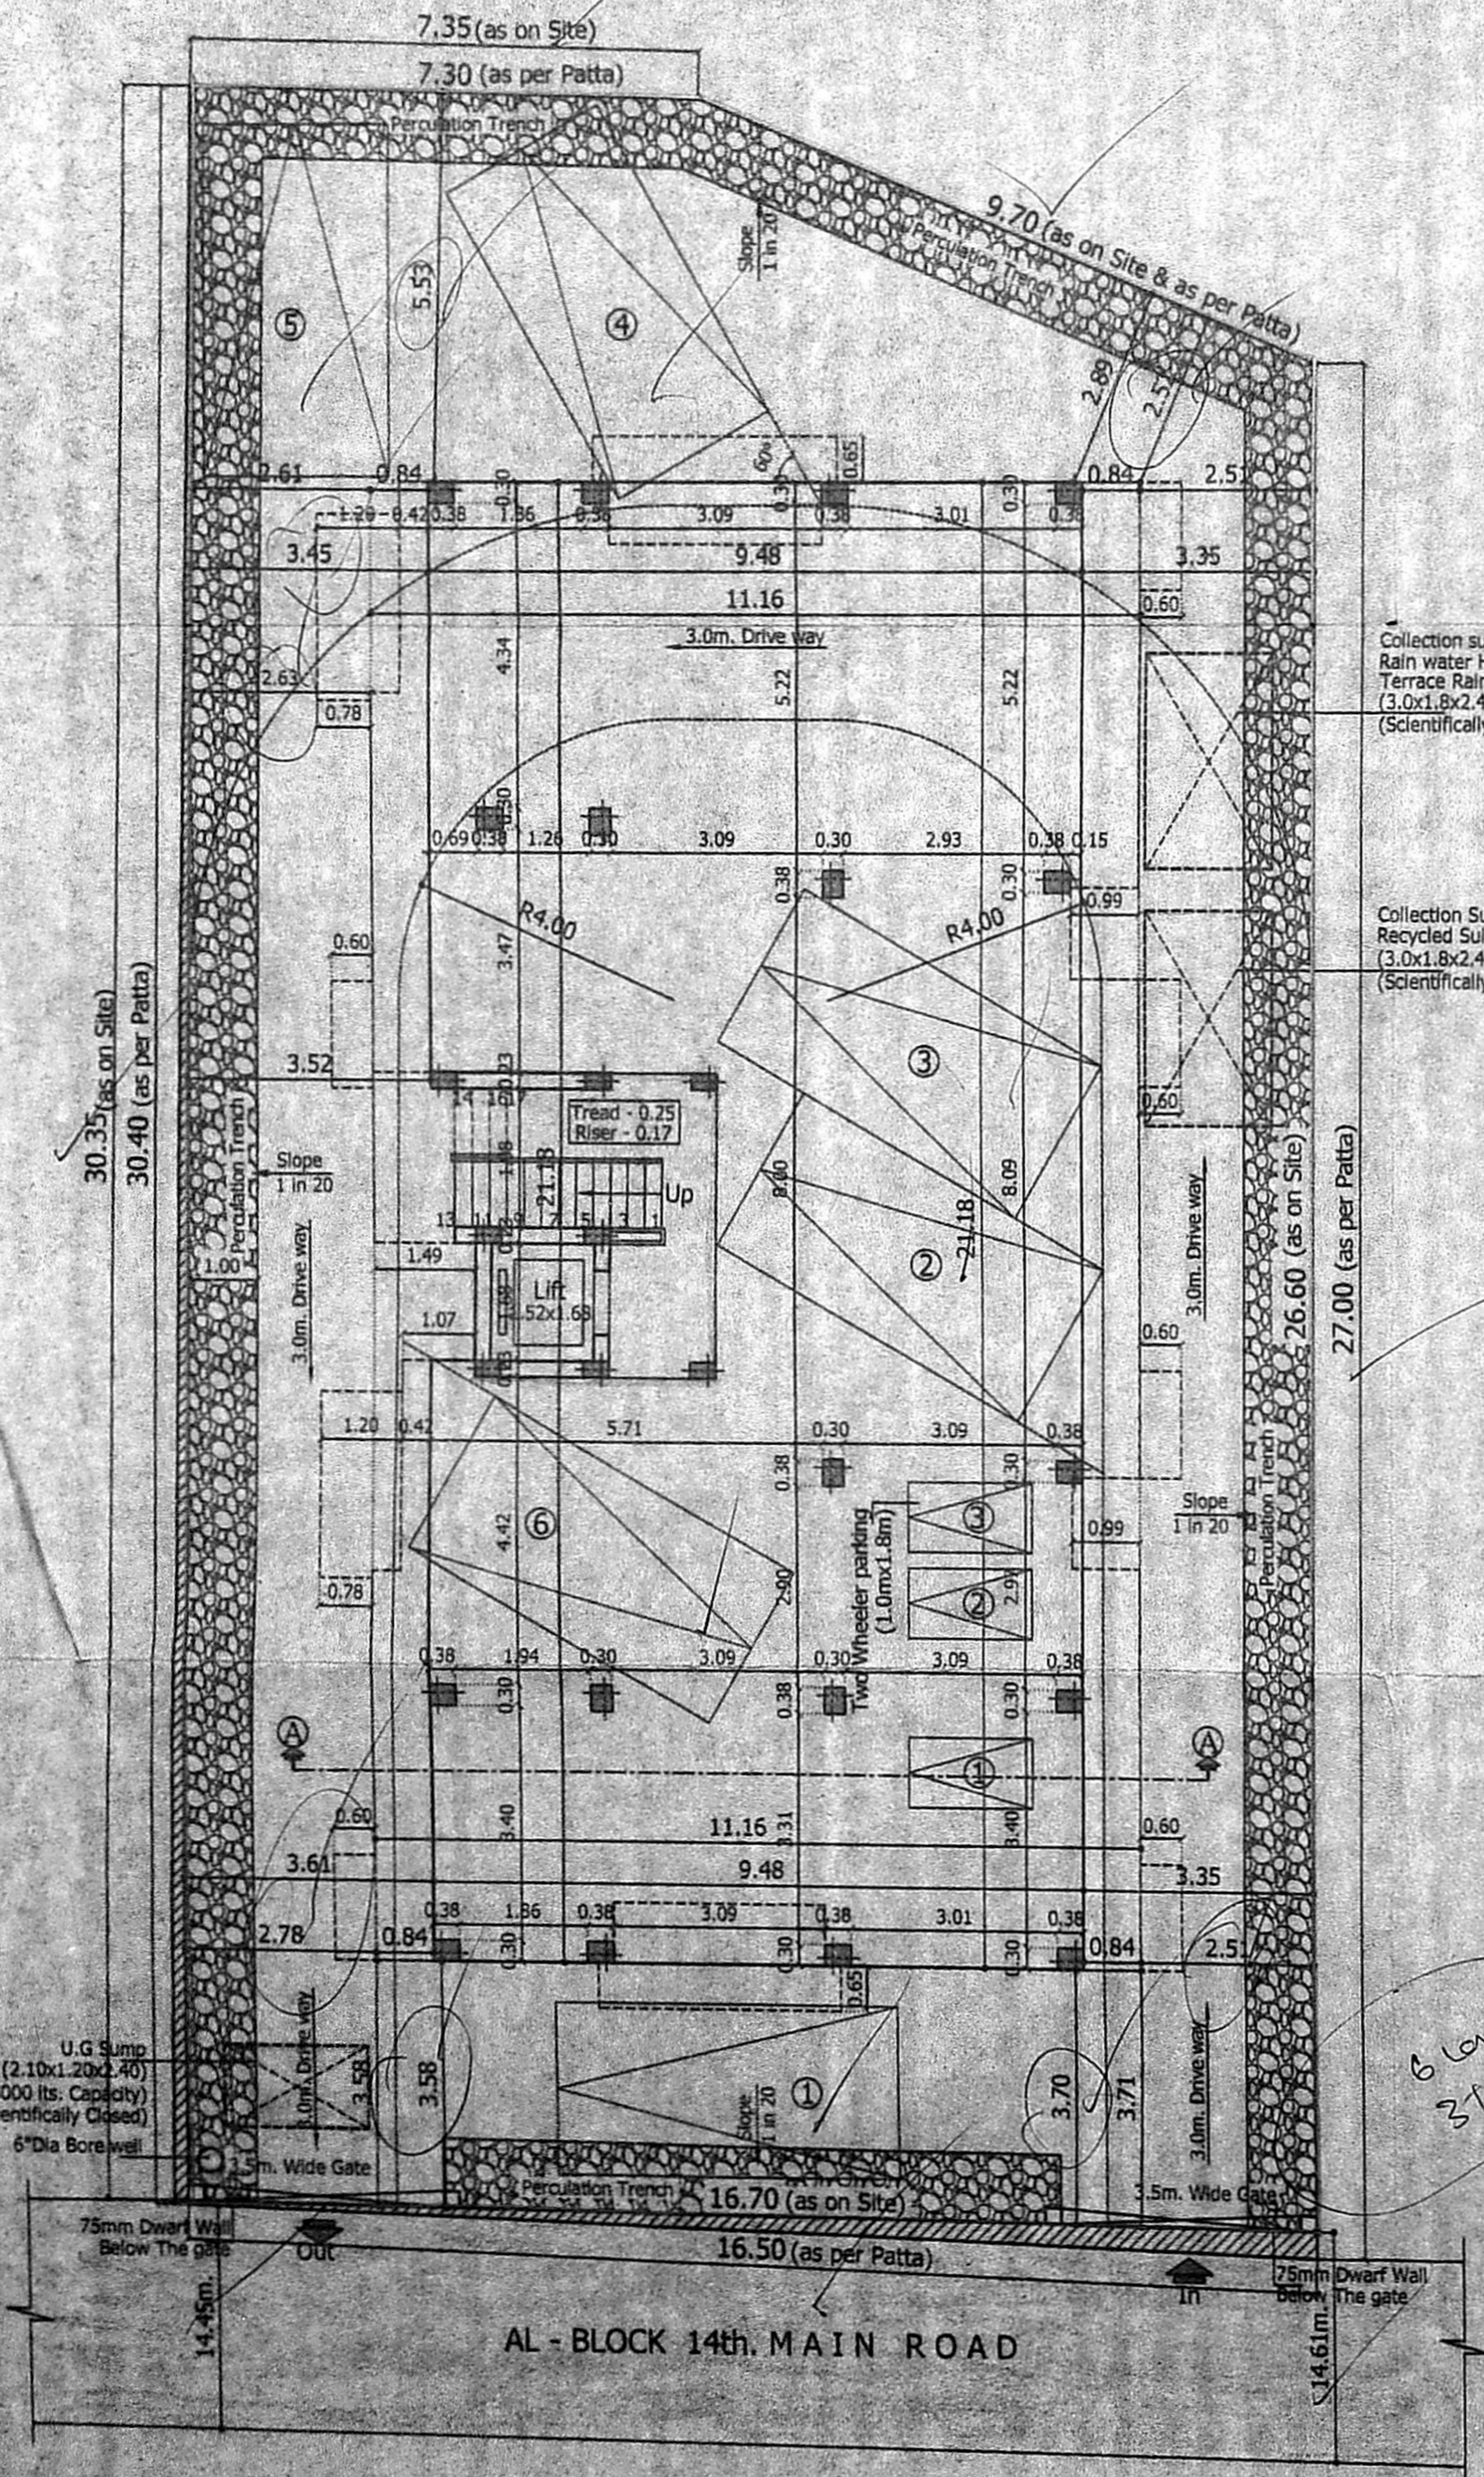


Site/Stilt Floor Plan

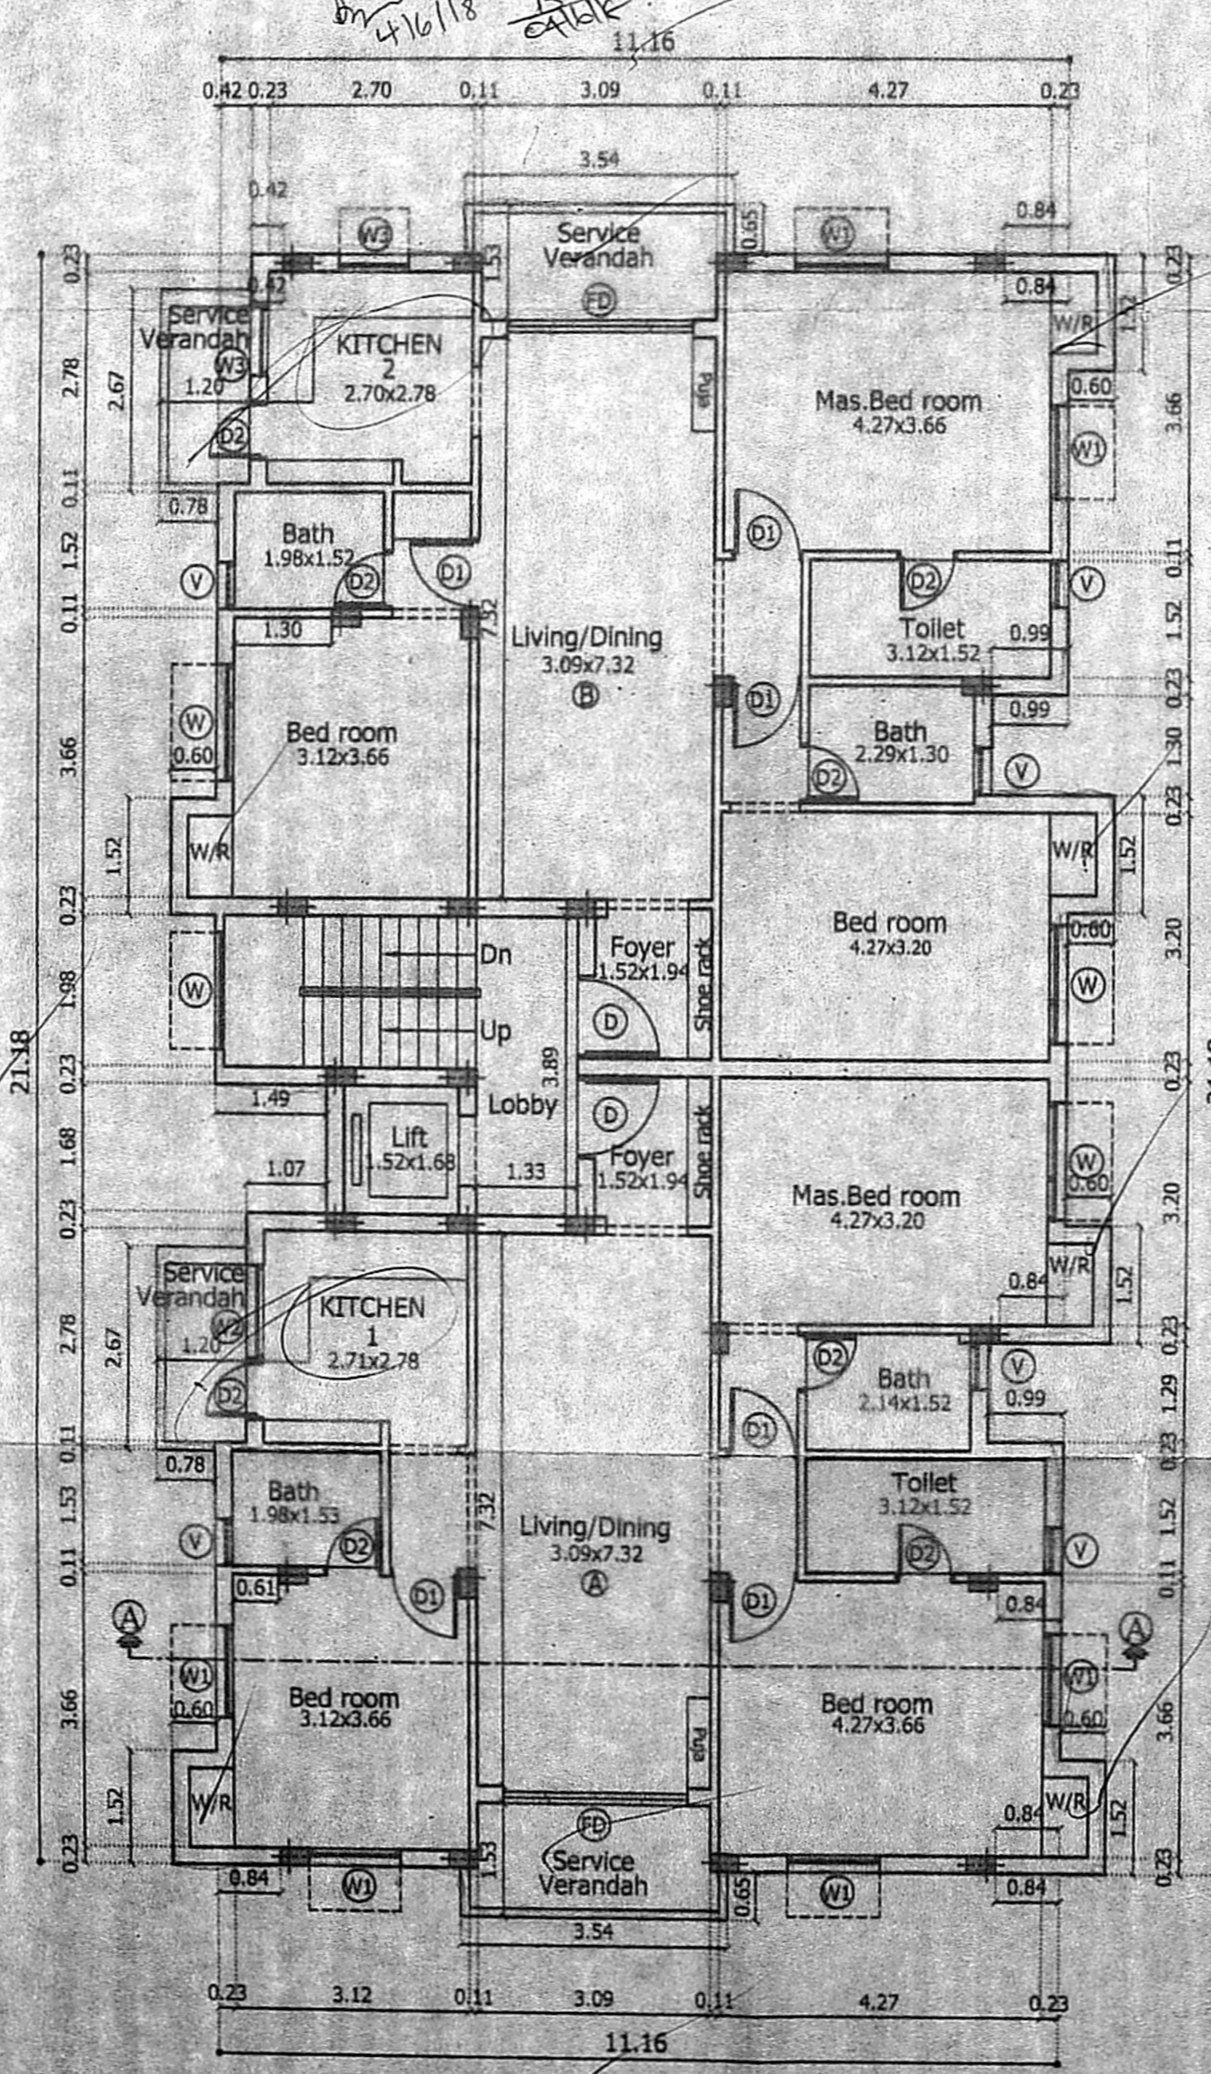


Typical Floor Plan
(First, Second & Third Floor)

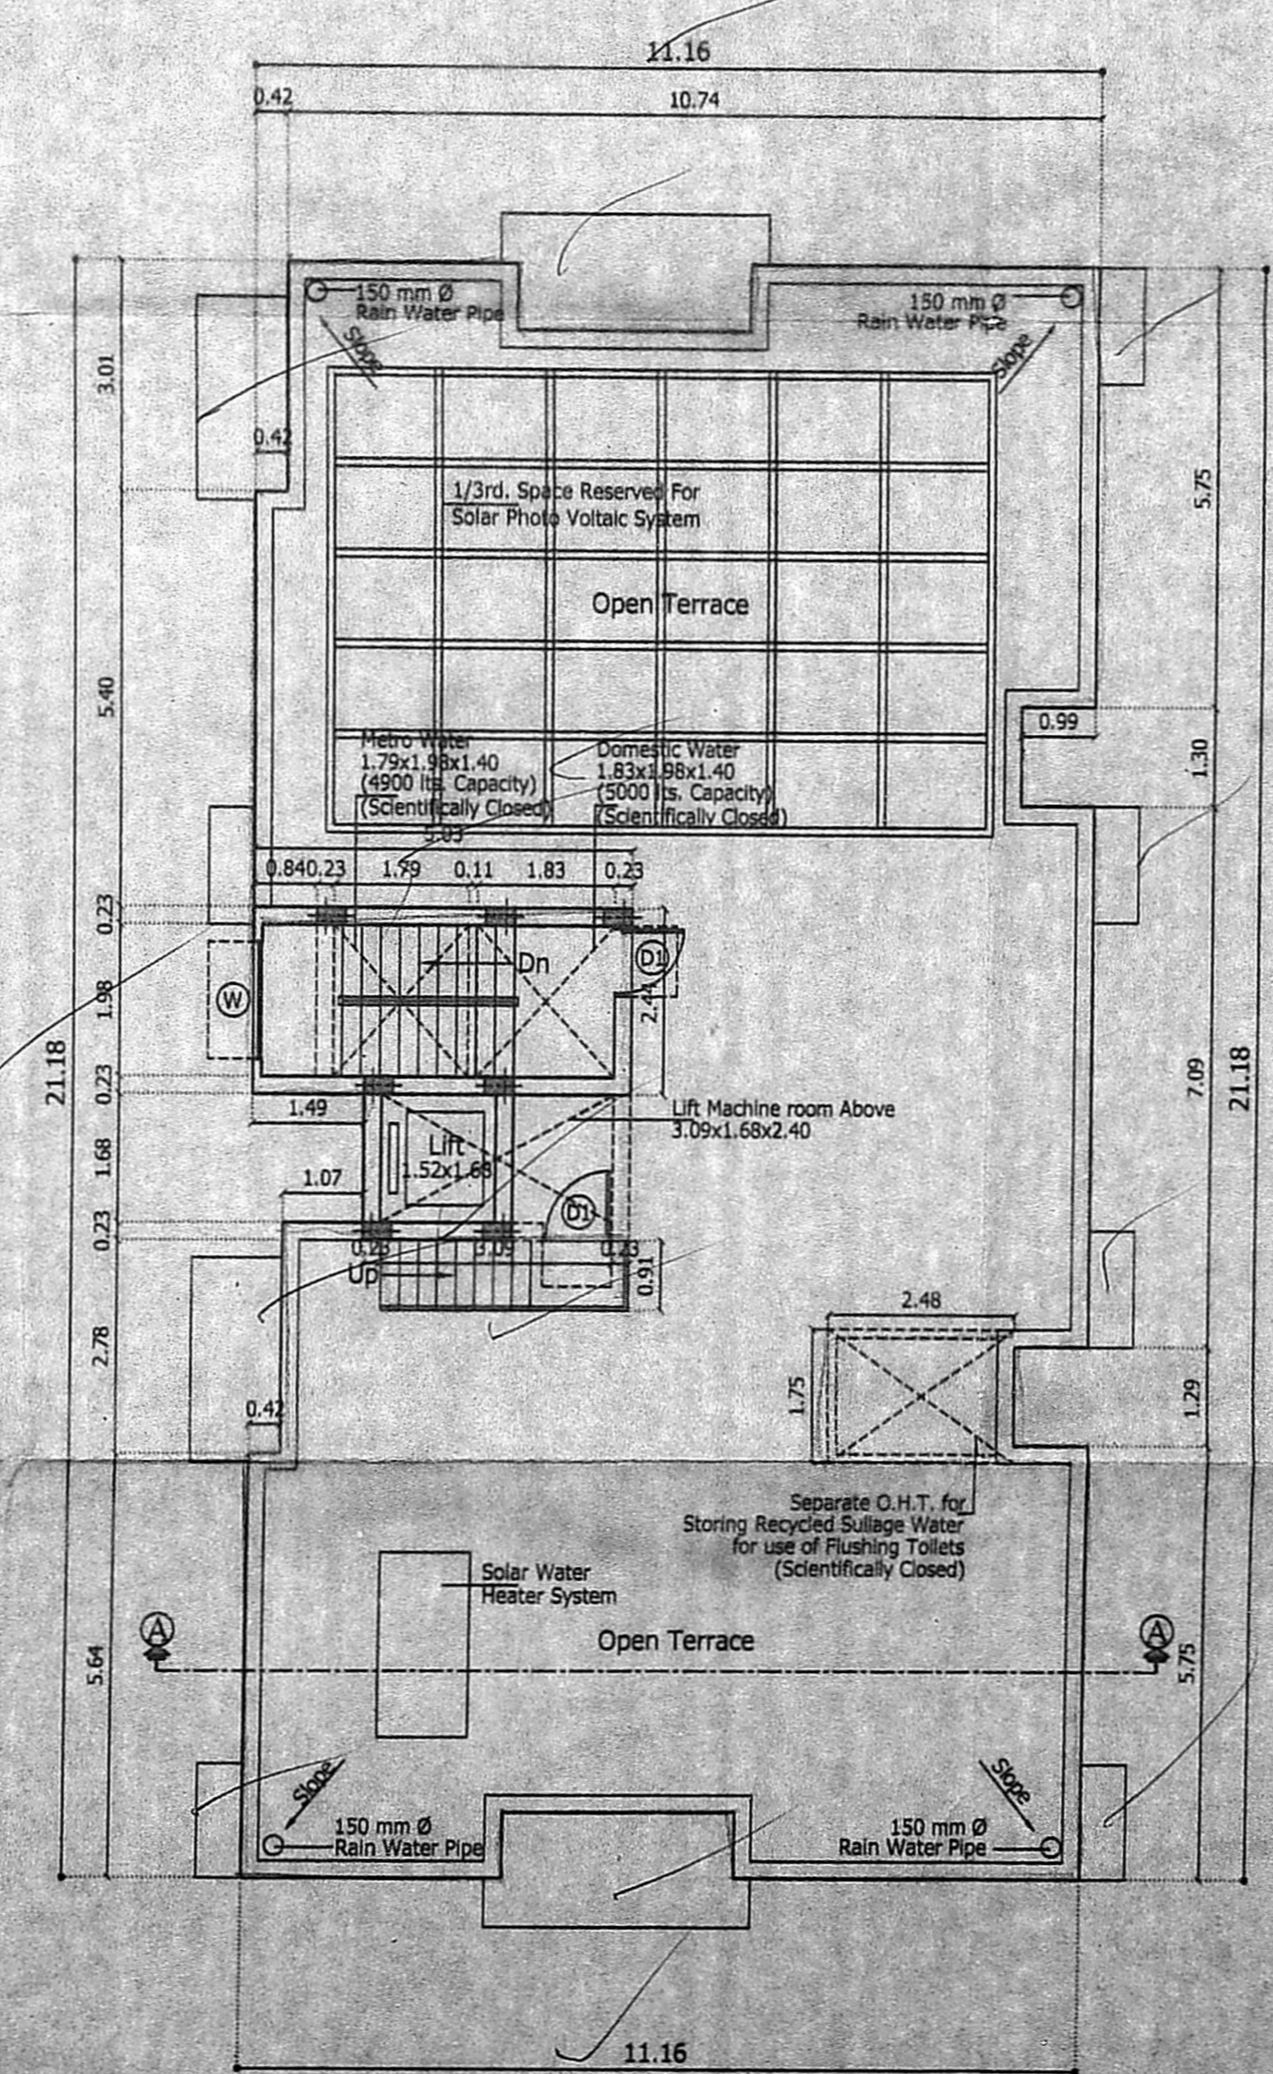

Terrace Floor Plan

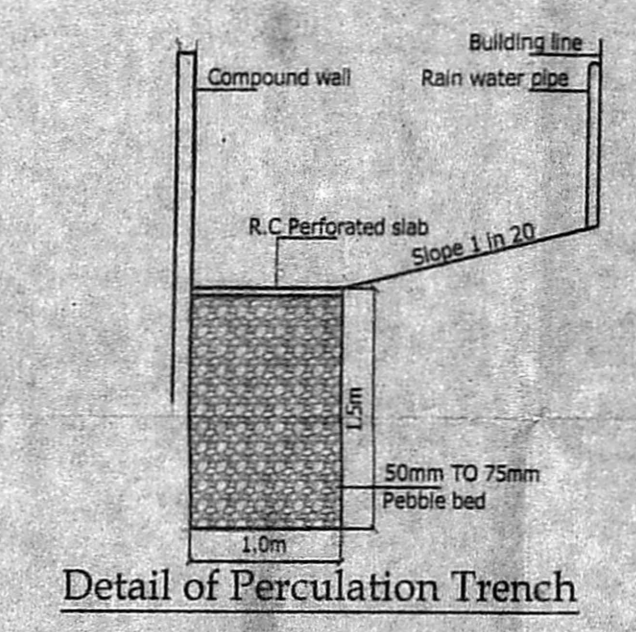


Detail of Percolation Trench

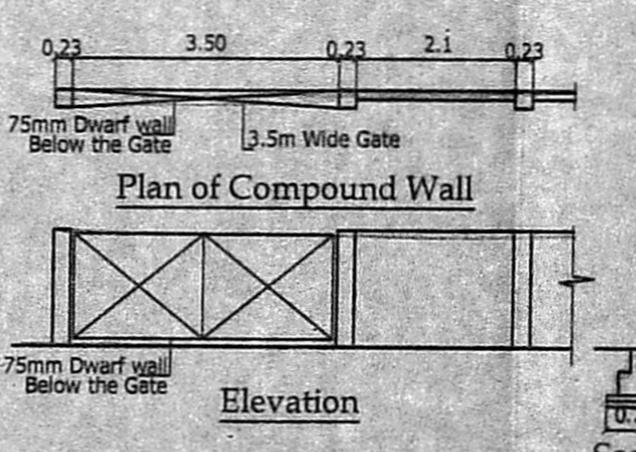


Plan of Compound Wall

Elevation

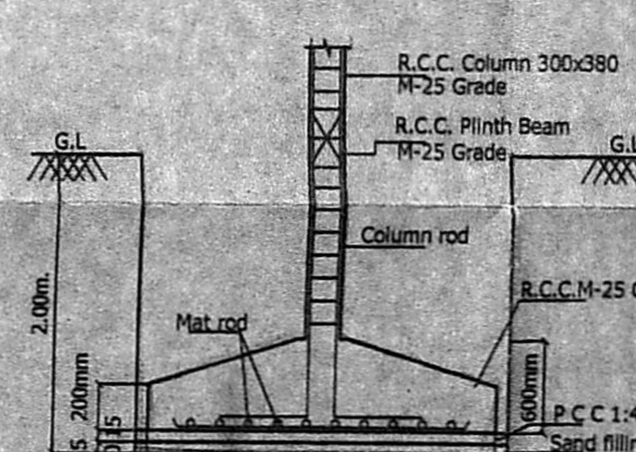

Typical Detail of
Column Foundation

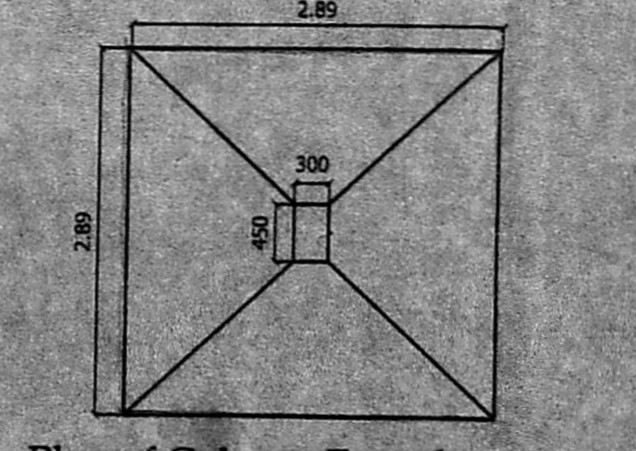

Plan of Column Foundation

500
500
200
200
200
600