



ELEVATION

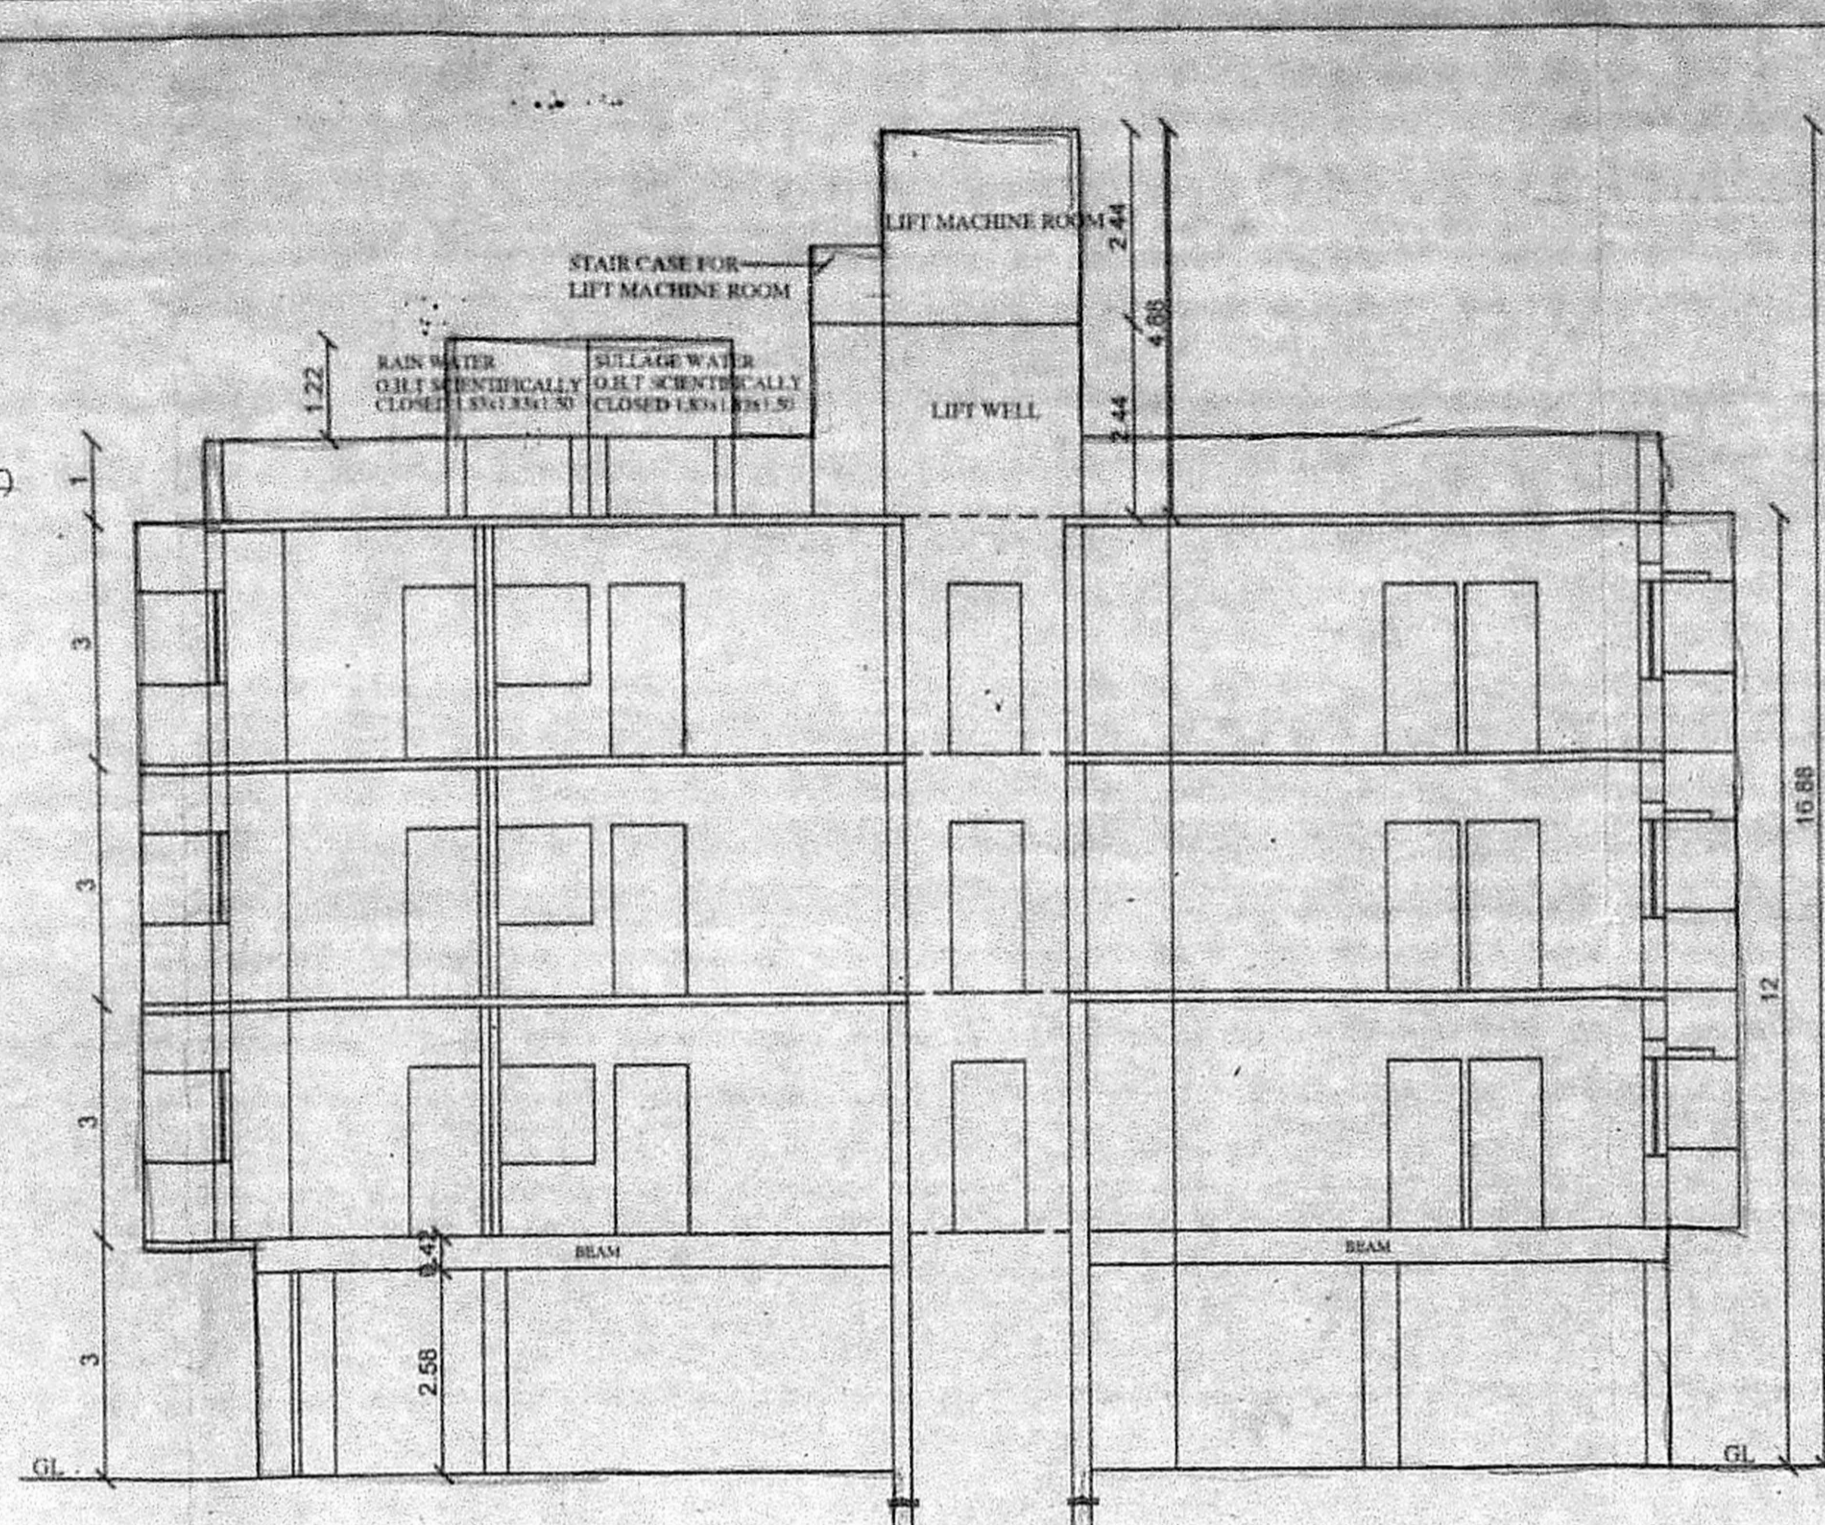


SECTION AT AA

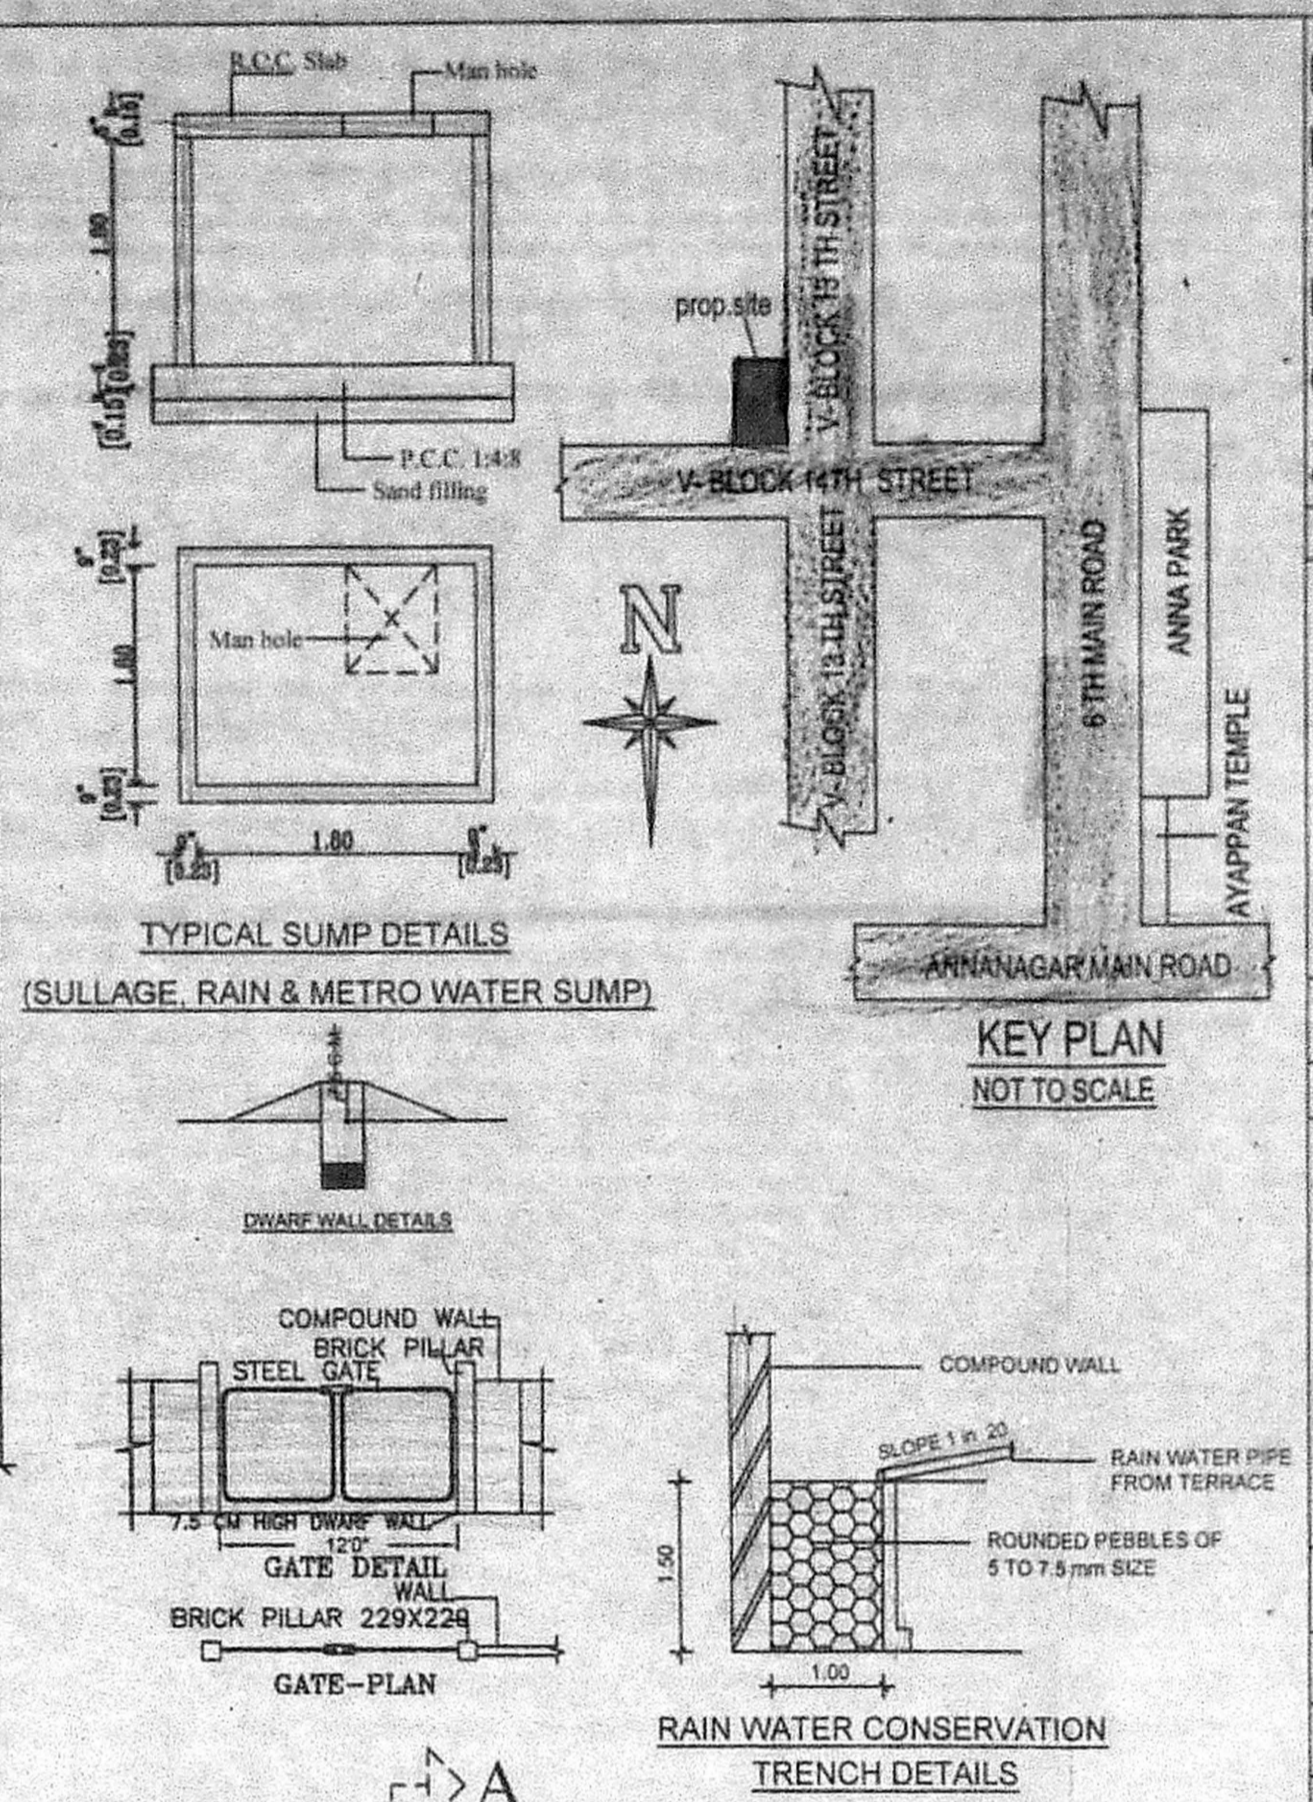


TYPICAL SUMP DETAILS
(SULLAGE, RAIN & METRO WATER SUMP)

KEY PLAN
NOT TO SCALE

DWARF WALL DETAILS

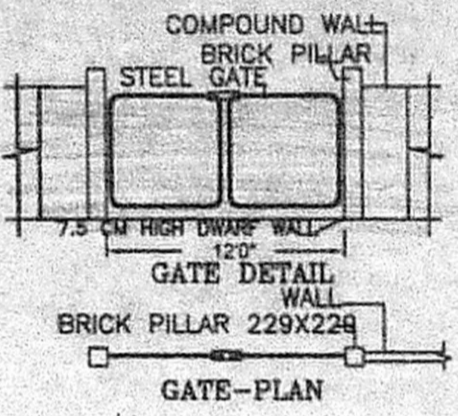

GATE-PLAN

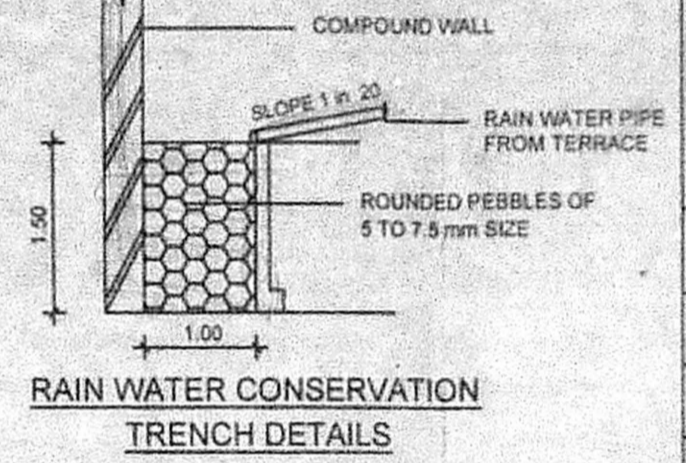

RAIN WATER CONSERVATION
TRENCH DETAILS

PLAN SHOWING THE PROPOSED BUILDING
IN DOOR NO-22, PLOT NO-134 AT V-BLOCK,
13 TH AND 14 TH STREET, NO-134
BLOCK NO-2 MULLAM VILLAGE AMINJIKARAI TALUK
GREATER CHENNAI CORPORATION
ZONE-VIII, DIVISION-100

SPECIFICATION

BRICK WORK	C.M 1:6 FOR SUPER
PLASTERING	C.M 1:5 FOR WALLS & 1:3 FOR CEILING
CEMENT PAINT	2 COATS FOR WALLS & 1 EXTRA COAT FOR CEILING
R.C.C.	1:2:4 FOR SLABS & LINTELS
WOOD WORK	ALL WOOD WORKS IN BEST QUALITY TIMBER
WEATHERING	B.JELLY LIME MORTAR OVER ROOF
COURSE	SLAB ONE LAYER OF COUNTRY TILES
STEPS	RISER 7", TREAD 10" & WIDTH 3'

SCHEDULE OF JOINERY -

TYPE	DETAIL	SIZE	SIZE
MD	MAIN DOOR	3'6"x7'0"	1.06x2.13
D	DOOR	3'0"x7'0"	0.91x2.13
D1	DOOR	2'6"x7'0"	0.75x2.13
W	WINDOW	4'0"x4'0"	1.22x1.20
W1	WINDOW	5'0"x4'6"	1.52x1.32
V	VENTILATOR	3'0"x2'0"	0.75x0.60

AREA STATEMENT	SQ.M
PLOT AREA (DOC)	369.29
PLOT AREA (PATT)	368.50
PLOT AREA (SITE)	368.50


DESCRIPTION	FSI	NON-FSI CAR PARKING
STILT FLOOR (NON F.S.I)	-	166.71
		BALCONY 3%
FIRST FLOOR	182.96	9.13
SECOND FLOOR	182.96	9.13
THIRD FLOOR	182.96	9.13
TOTAL	548.88	27.39

F.S.I : 1.489


COLOUR INDEX



SCALE 1" = 8' OR 1:100

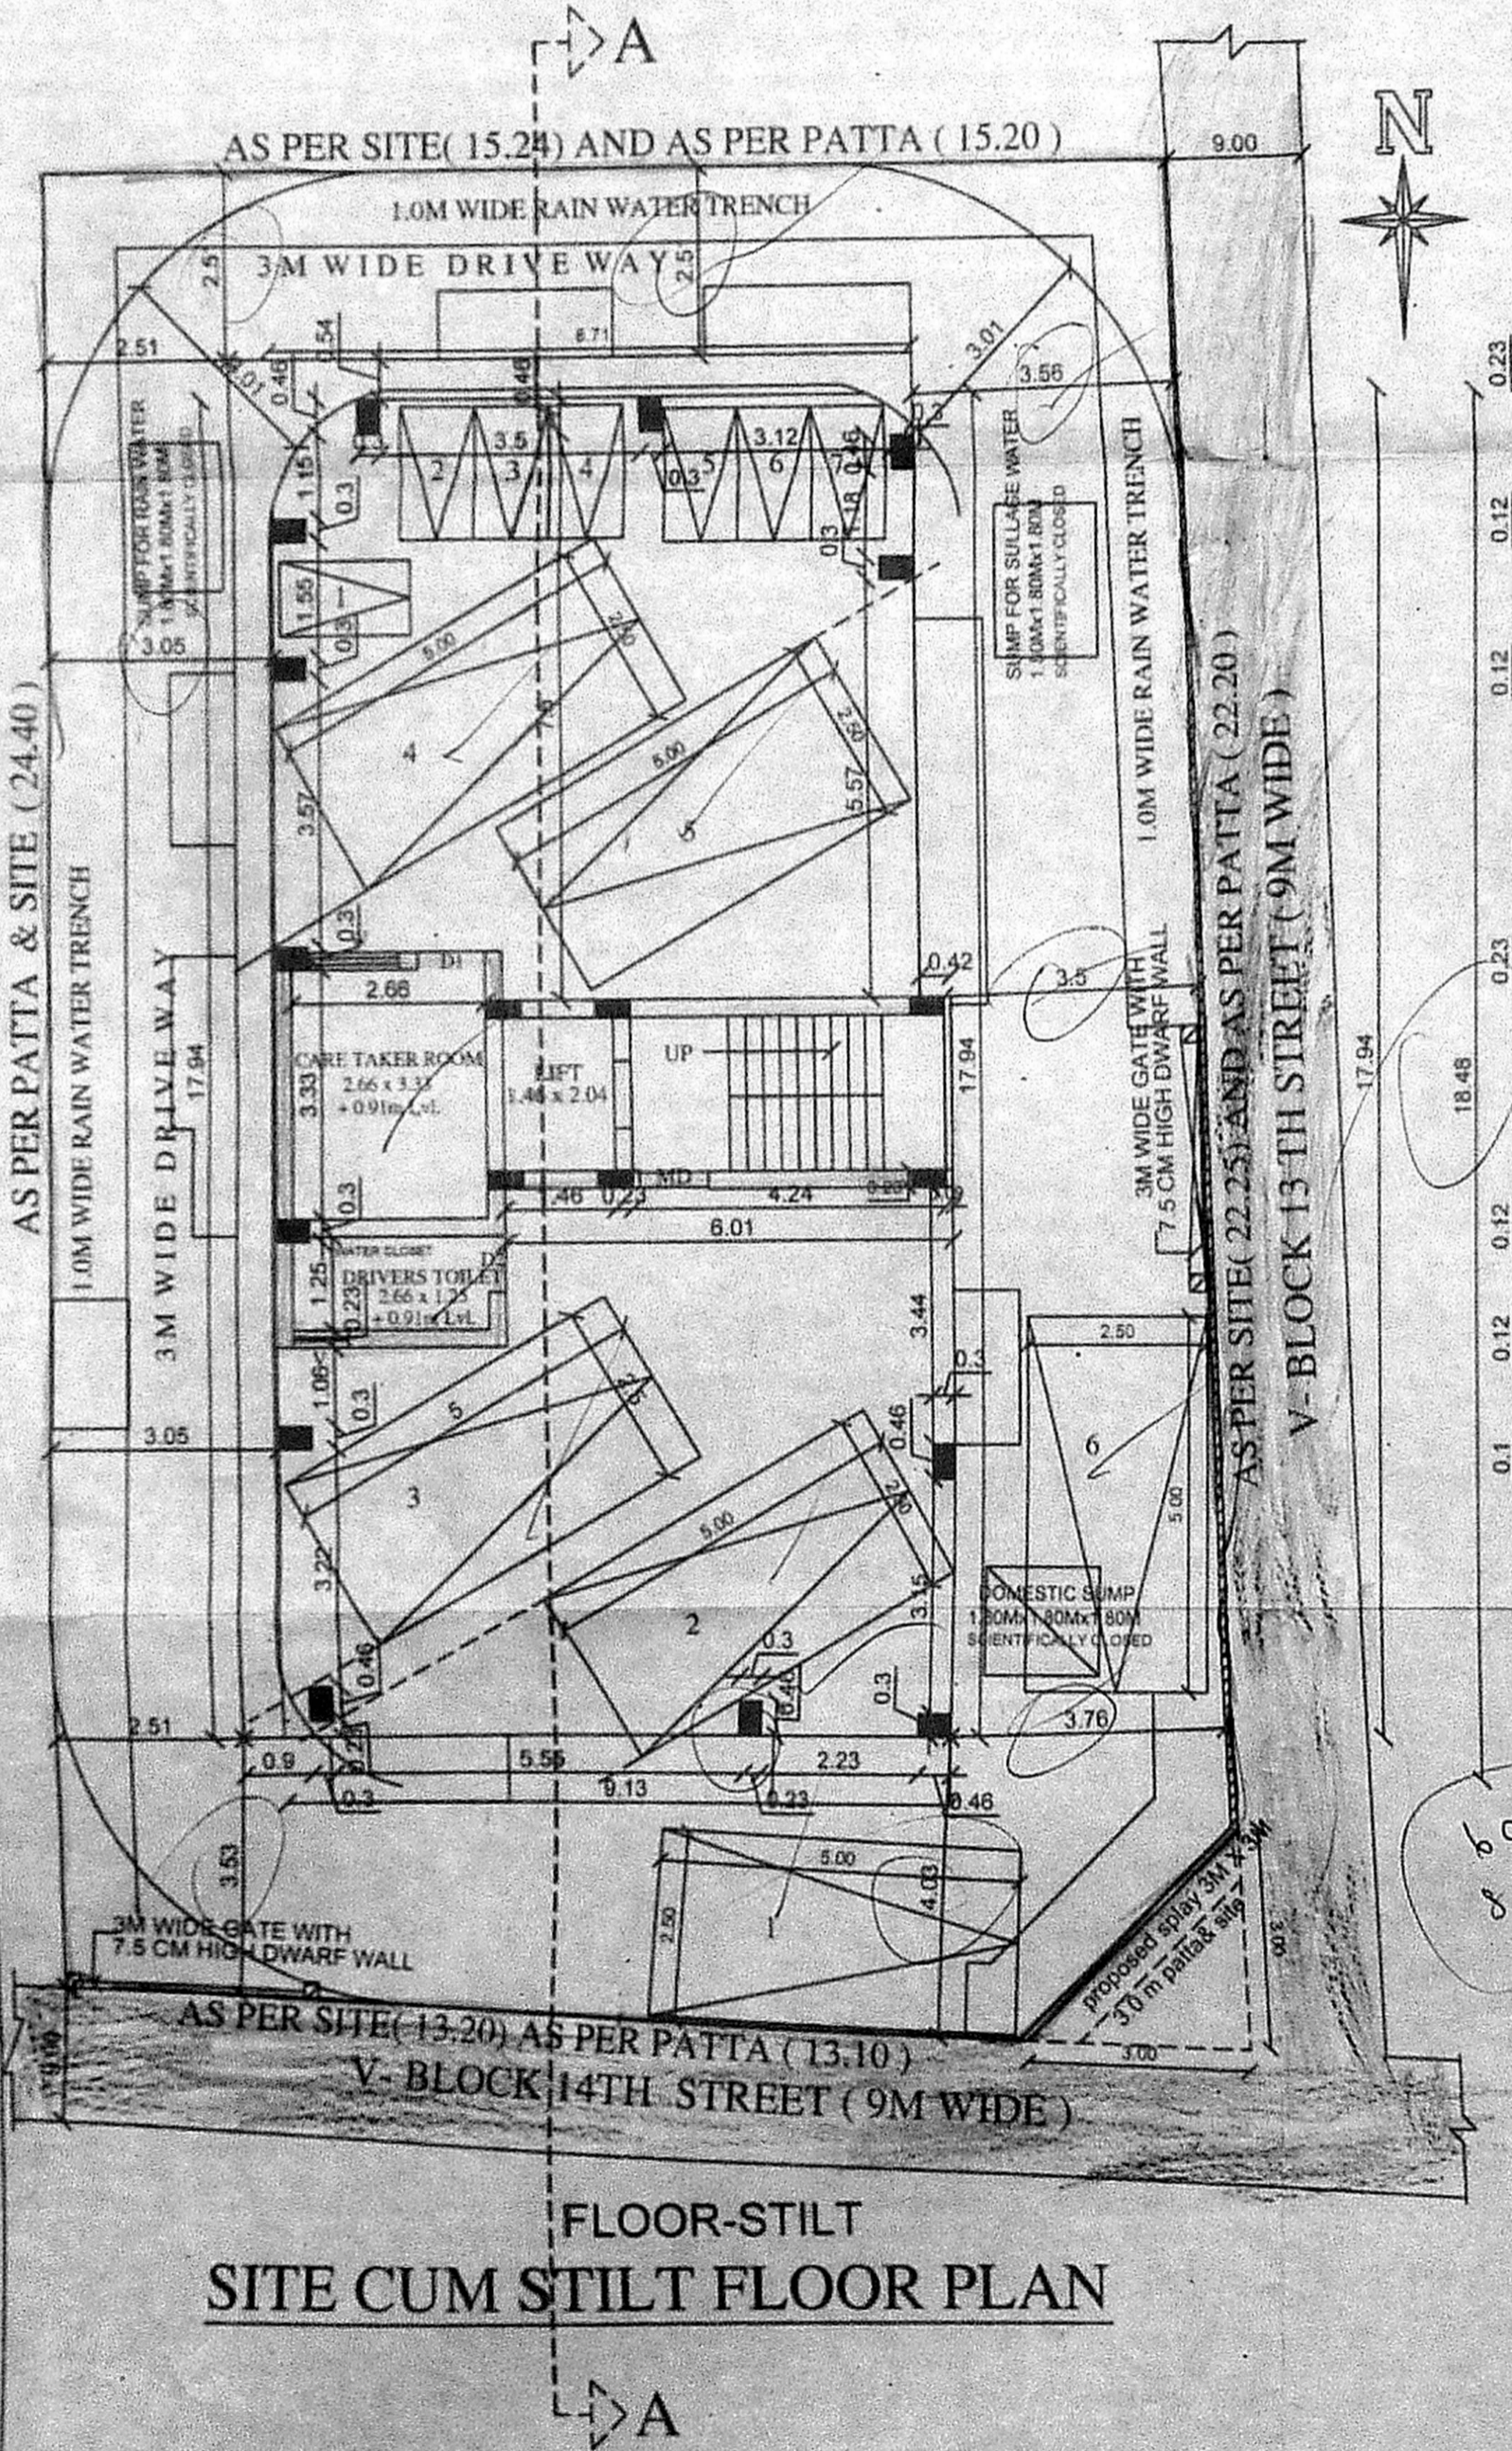


FLOOR-STILT
SITE CUM STILT FLOOR PLAN

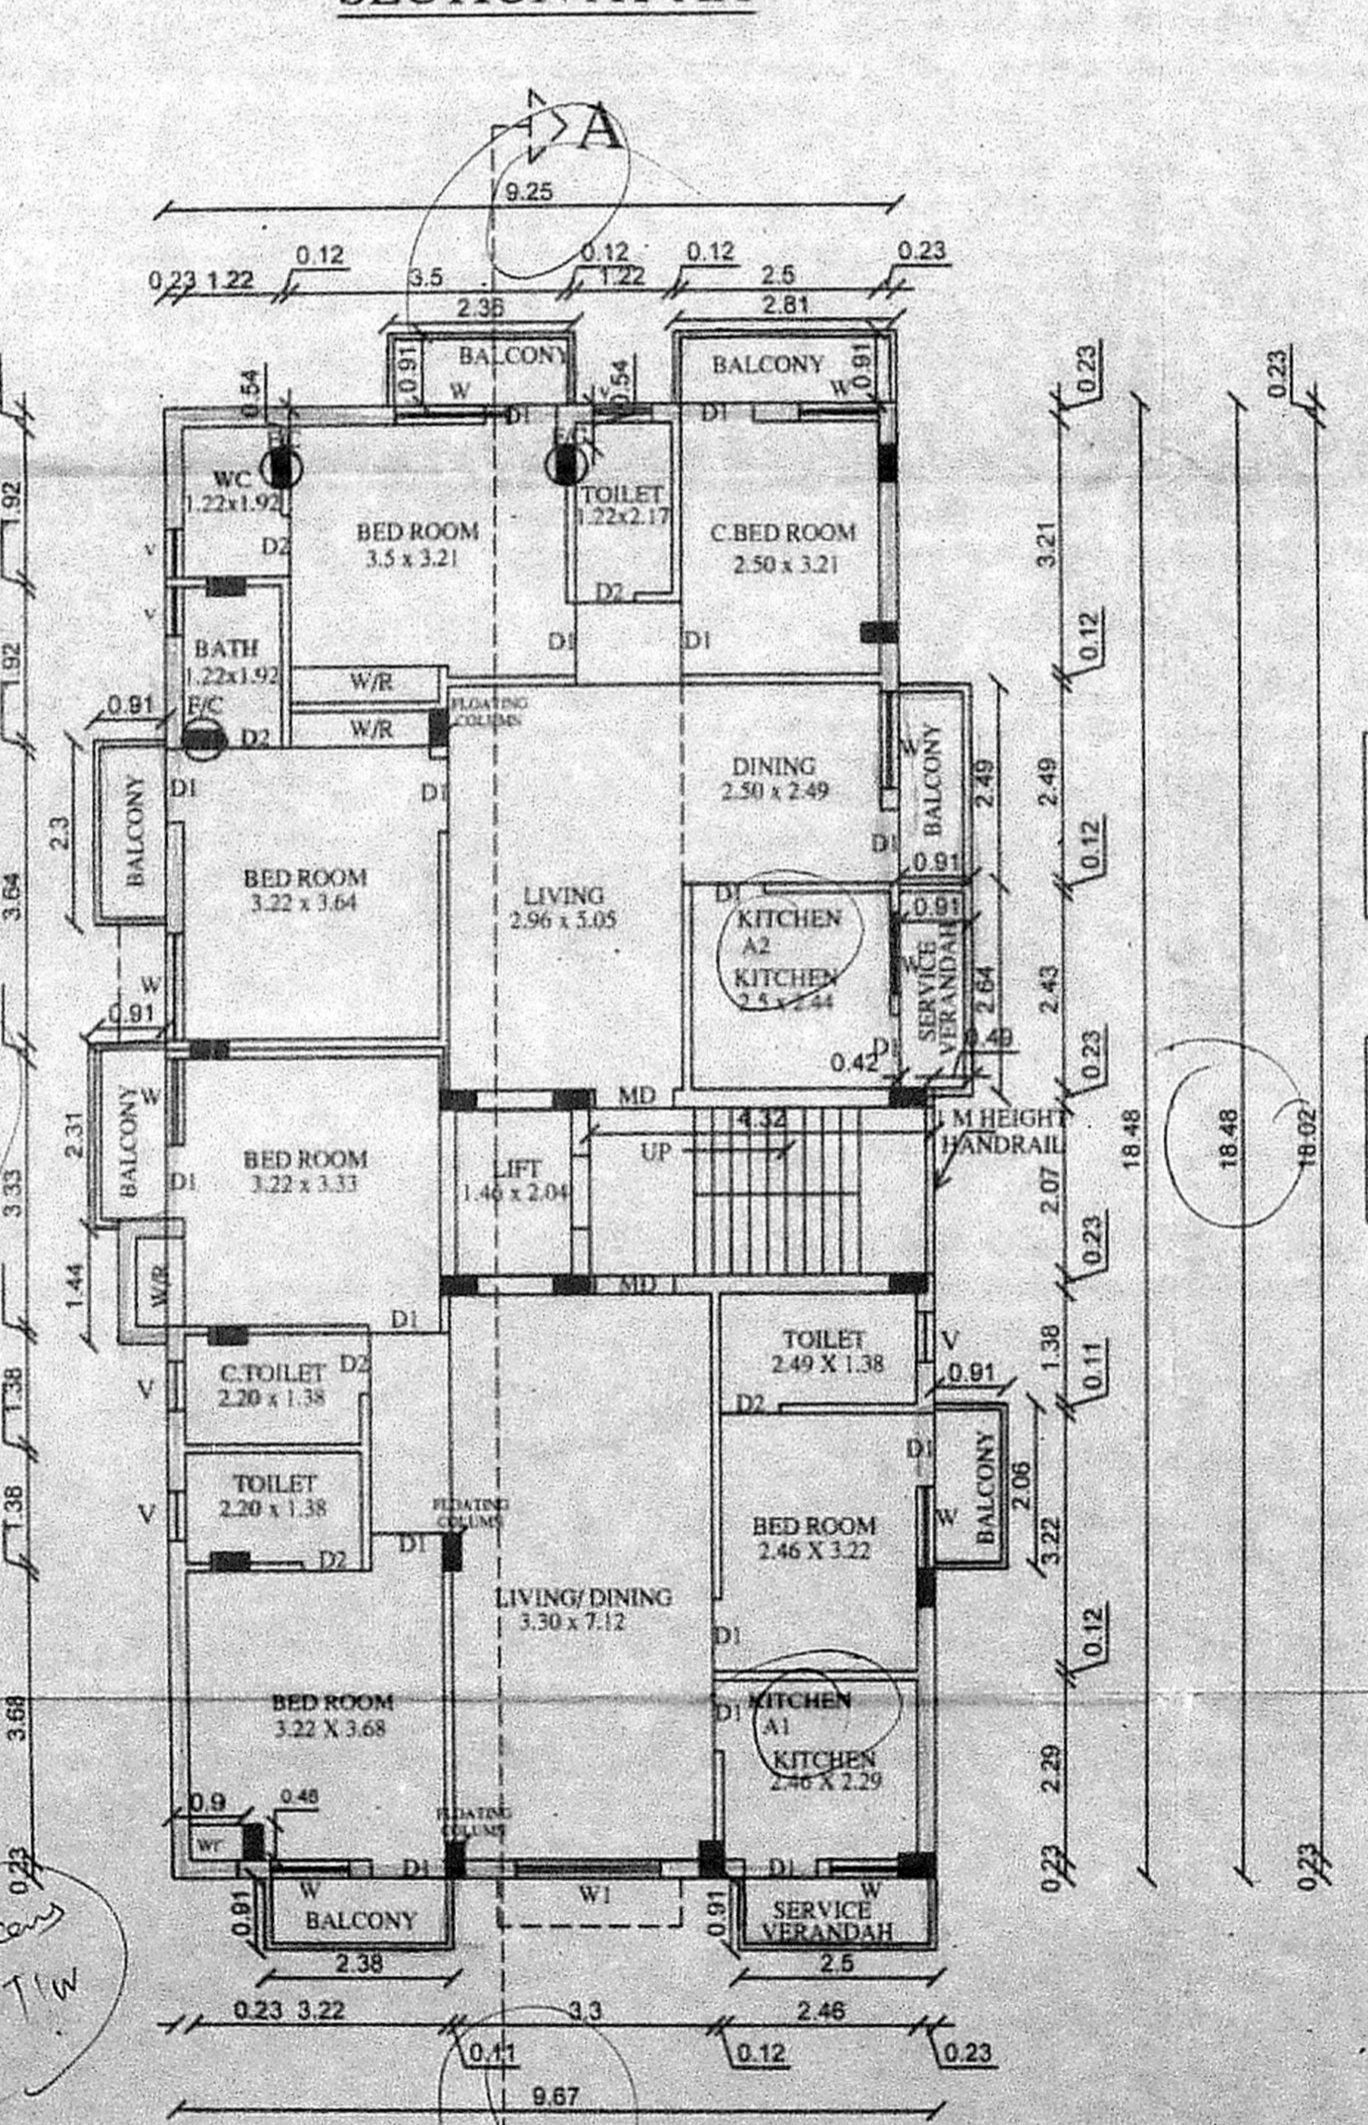


TYPICAL FLOOR PLAN
FIRST, SECOND & THIRD

FLOOR01, FLOOR02, FLOOR03 - TYPICAL

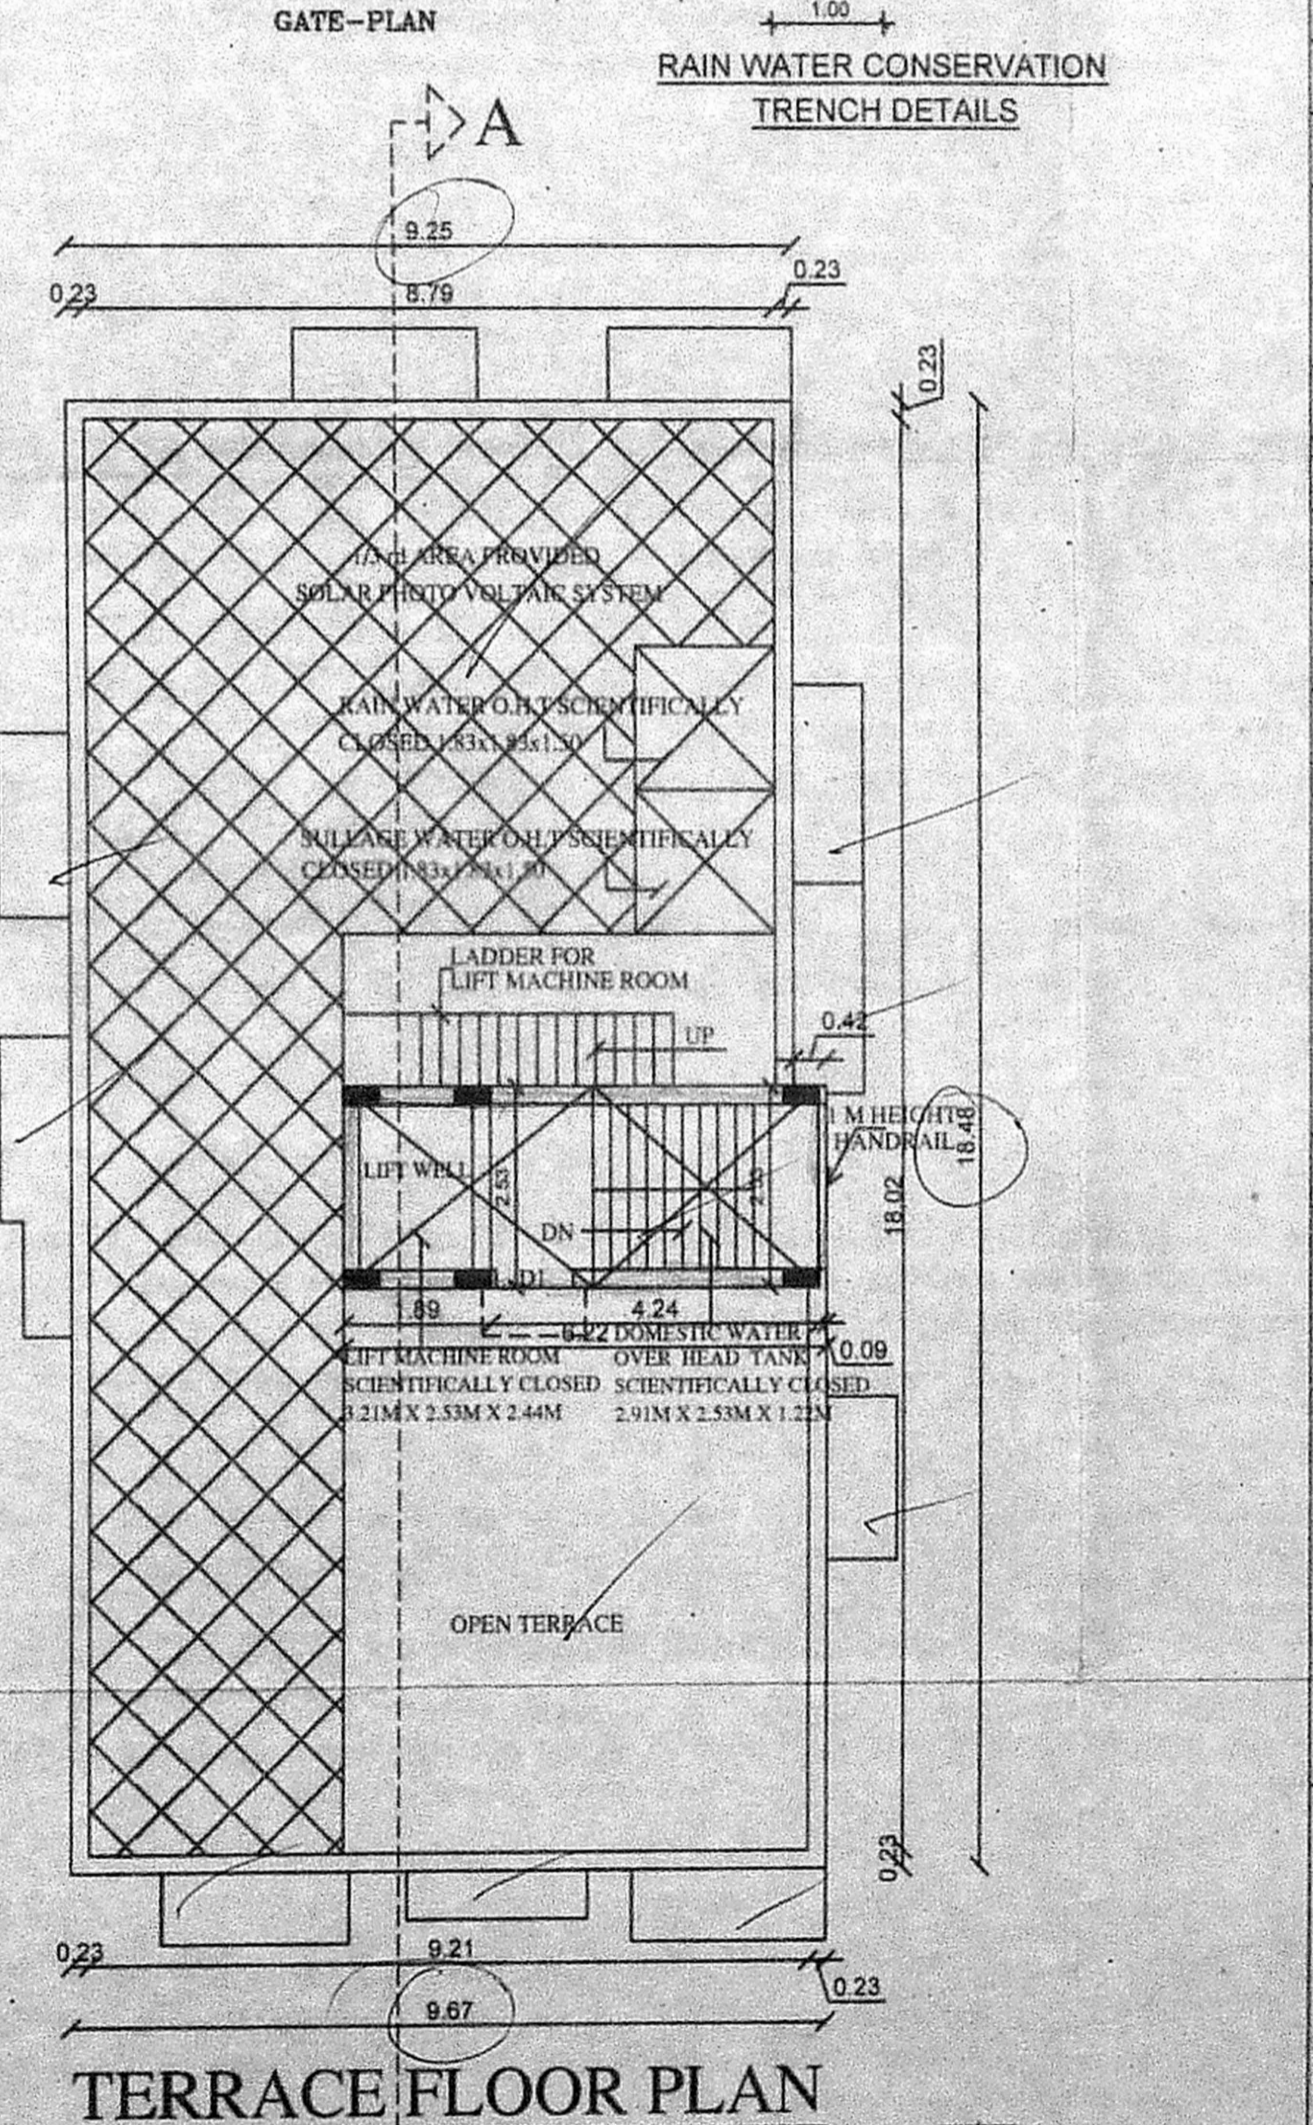

TERRACE FLOOR PLAN

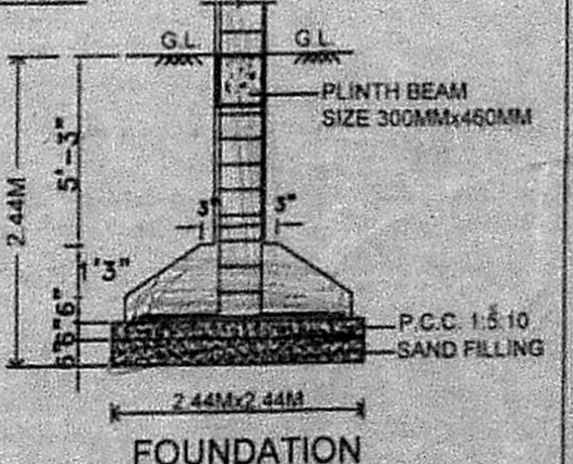

FOUNDATION

SIGNATURE OF OWNER

Nethaji K

NETHAJI KATHIRVELI, AMMAIA
Registered Architect, Council of Architects
CA-210229776,
No.7/35, 5th Street, Anna Nagar West Edn.,
Chennai - 600101, Mob: 998823293

LICENSED SURVEYOR