


ELEVATION

SECTION "AA"

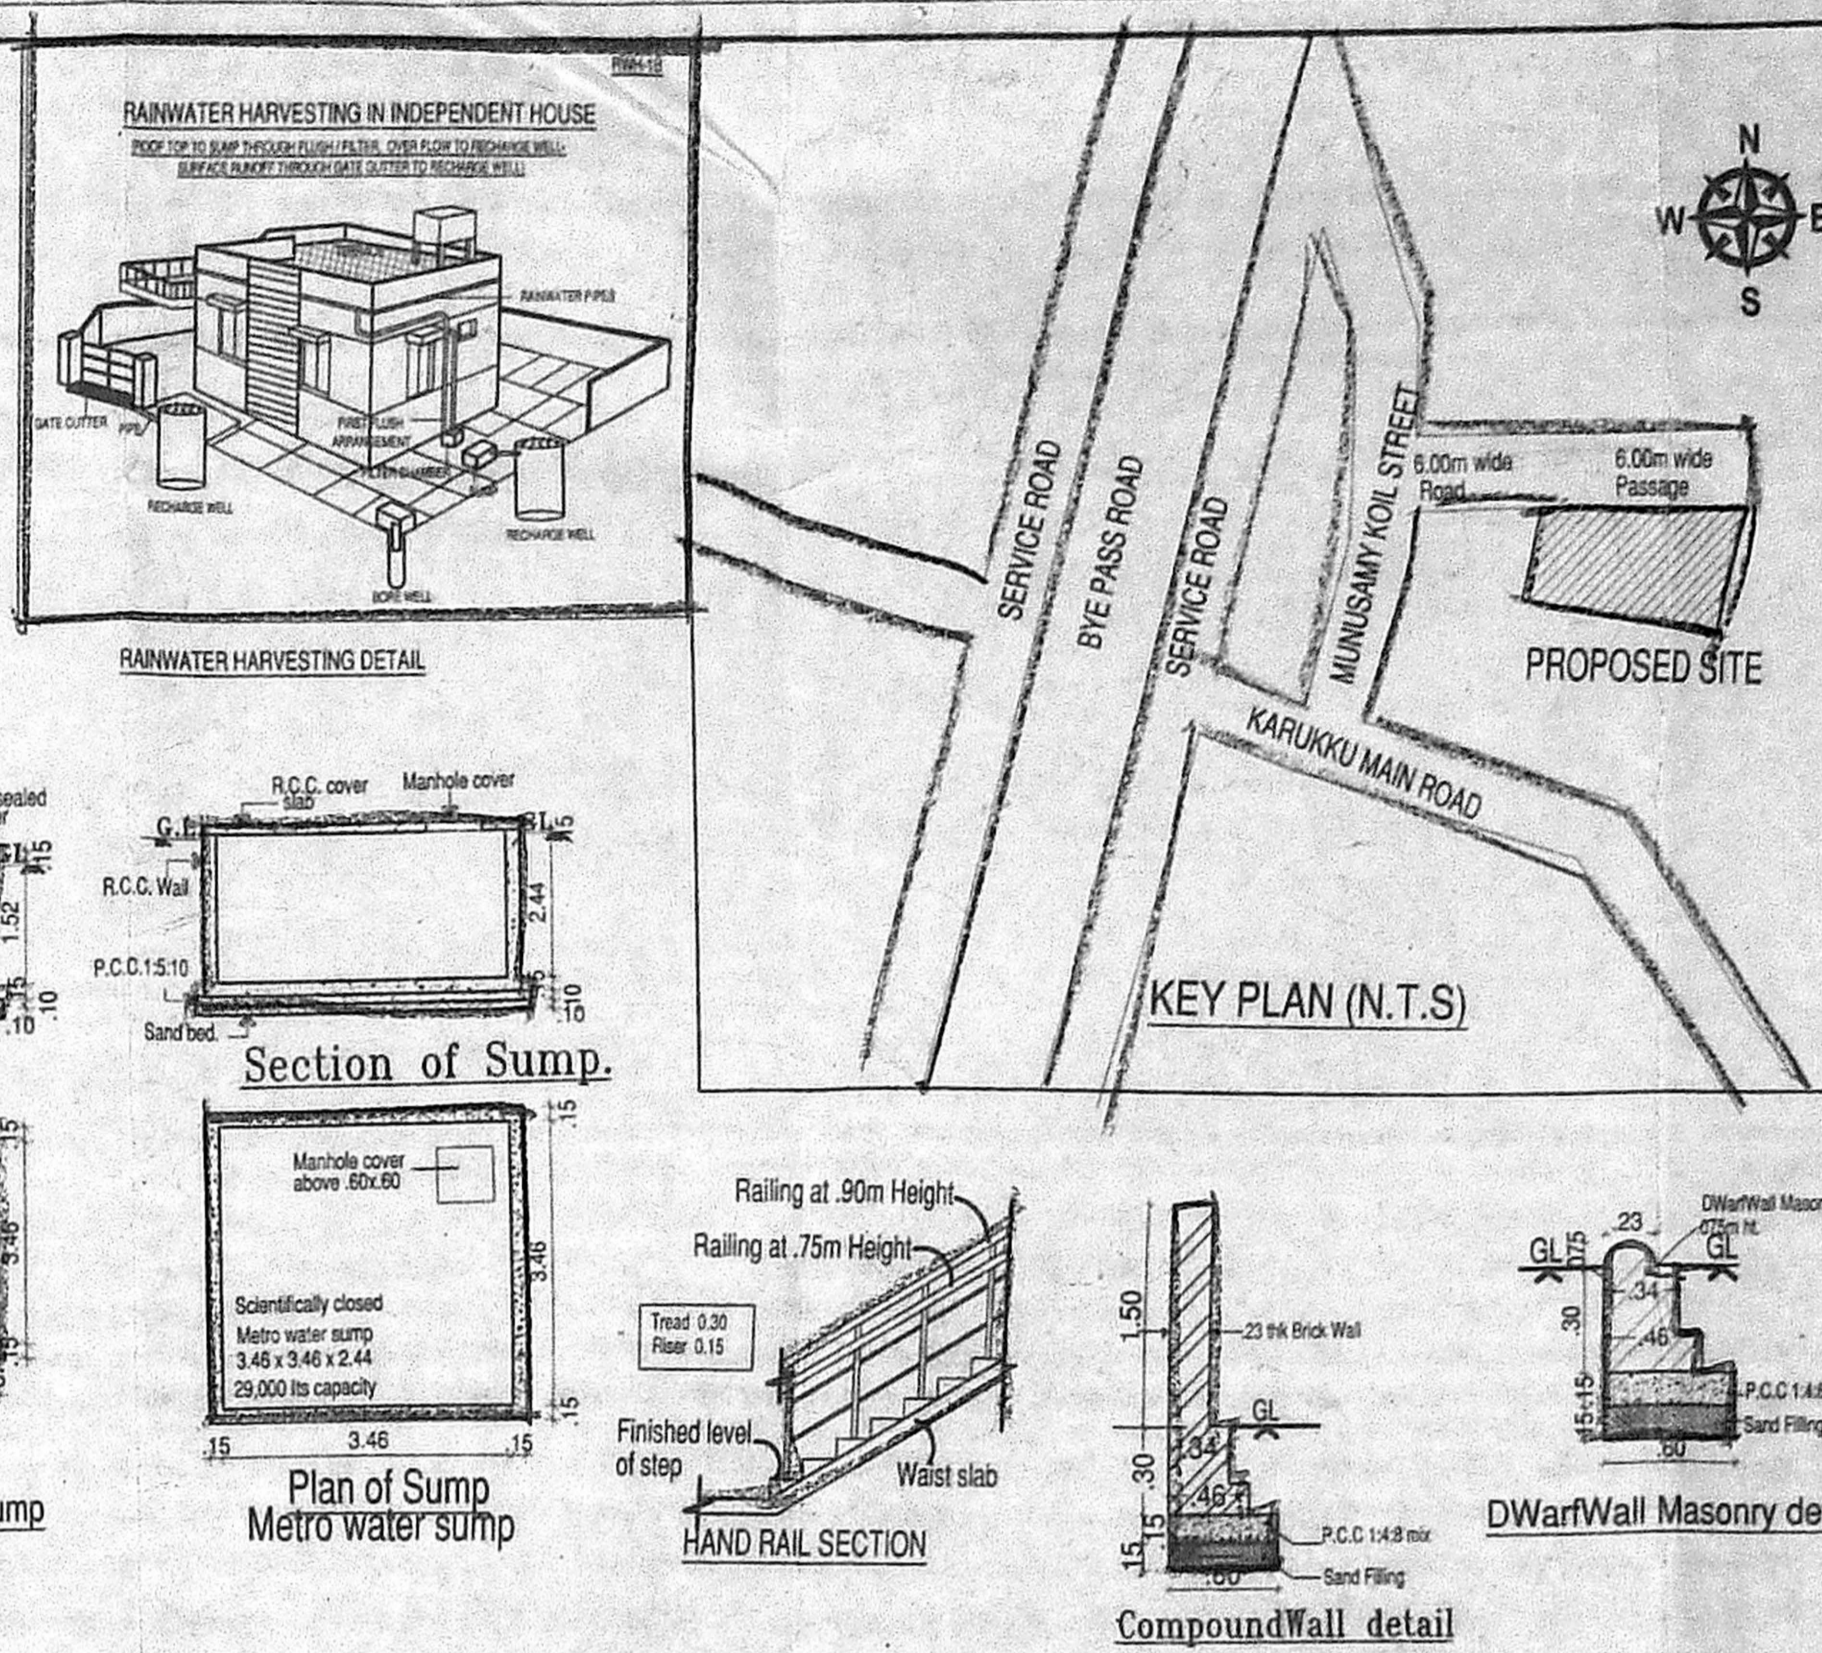

KEY PLAN (N.T.S)


PLAN SHOWING THE PROPOSED CONSTRUCTION OF STILT + 2 FLOORS +3RD FLOOR (PART) RESIDENTIAL BUILDING WITH 16 DWELLING UNITS AT PLOT NO:- C & D, MUNUSAMY KOIL STREET, MENAMEDU, AMBATTUR, CHENNAI-600 053, COMPRISED IN S.NO-226/ 2 (AS PER DOC.).S.NO-226/2(PART) T.S.NO: 38 (AS PER PATTA) WARD-C BLOCK NO-5 OF MENAMEDU VILLAGE, AMBATTUR TALUK, THIRUVALLUR DISTRICT. GREATER CHENNAI CORPORATION. DIVISION : 082. ZONE:7

**Specification:**  
 Foundation :RCC Column footing grade of Concrete M20  
 R.C.C Work :For Lintel, Beams, sunshade, Roof, etc., with required thickness cement concrete used M-25 grade  
 Super Structure :B.W in C.M 1:5  
 Flooring :Vitrified Tiles  
 Joinery :Best Indian Country Wood  
 Finishes :Exterior & interior painted with cement paint.  
 Weathering course :Brick jelly lime conc. below the weathering tiles


**Schedule of Joineries:**  
 MD 1.07 X 2.13 Sliding Door  
 D3 0.91 X 2.13 Panelled Door  
 D3 0.76 X 2.13 Panelled Door  
 W5 1.52 X 1.37 window  
 W4 1.22 X 1.37 window  
 W3 0.91 X 1.37 window  
 FW3 0.91 X 1.98 French window  
 KW3 0.91 X 1.07 Kitchen window  
 V2 0.61 X 0.61 Ventilator

**AREA STATEMENT**


FLOOR	F.S.I	F.S.I Achieved - 1.949
STILT FLOOR	29.60	Car Parking Provided - 11 Nos
FIRST FLOOR	489.58	T.W Parking Provided - 19 Nos
SECOND FLOOR	489.58	
THIRD FLOOR	380.94	
TOTAL	1389.70	

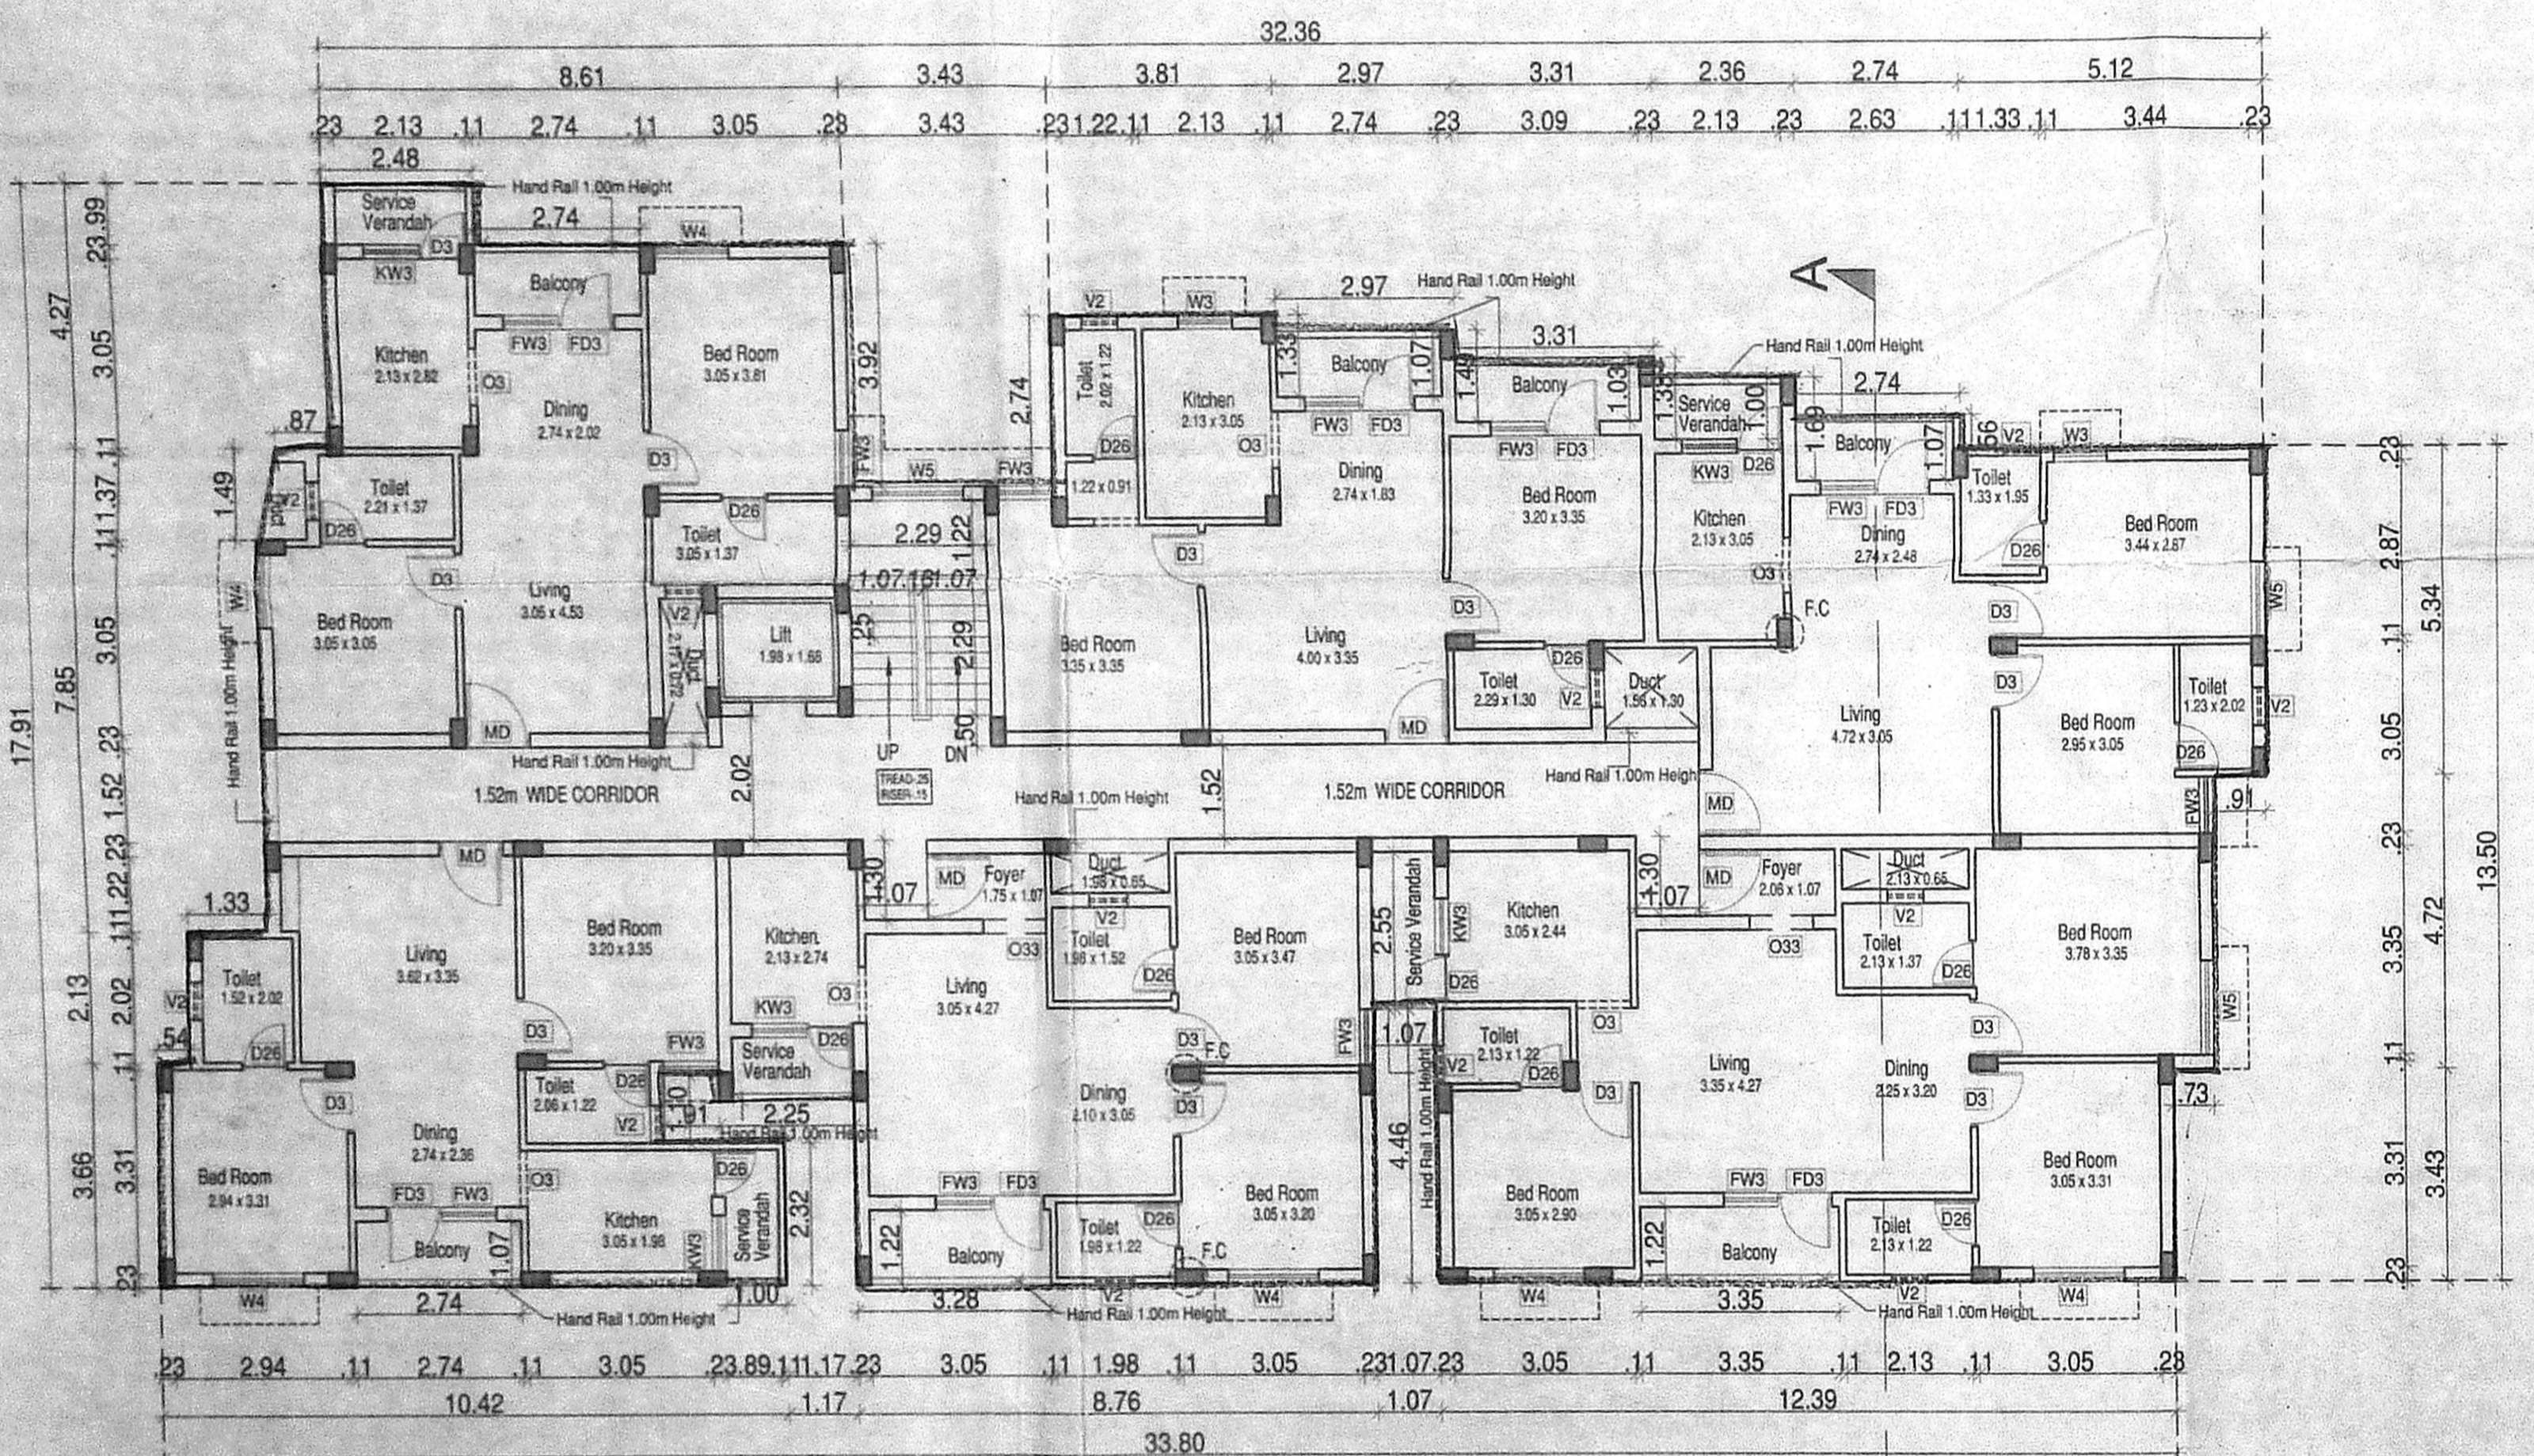


TYPICAL FLOOR PLAN (1st & 2nd Floors)

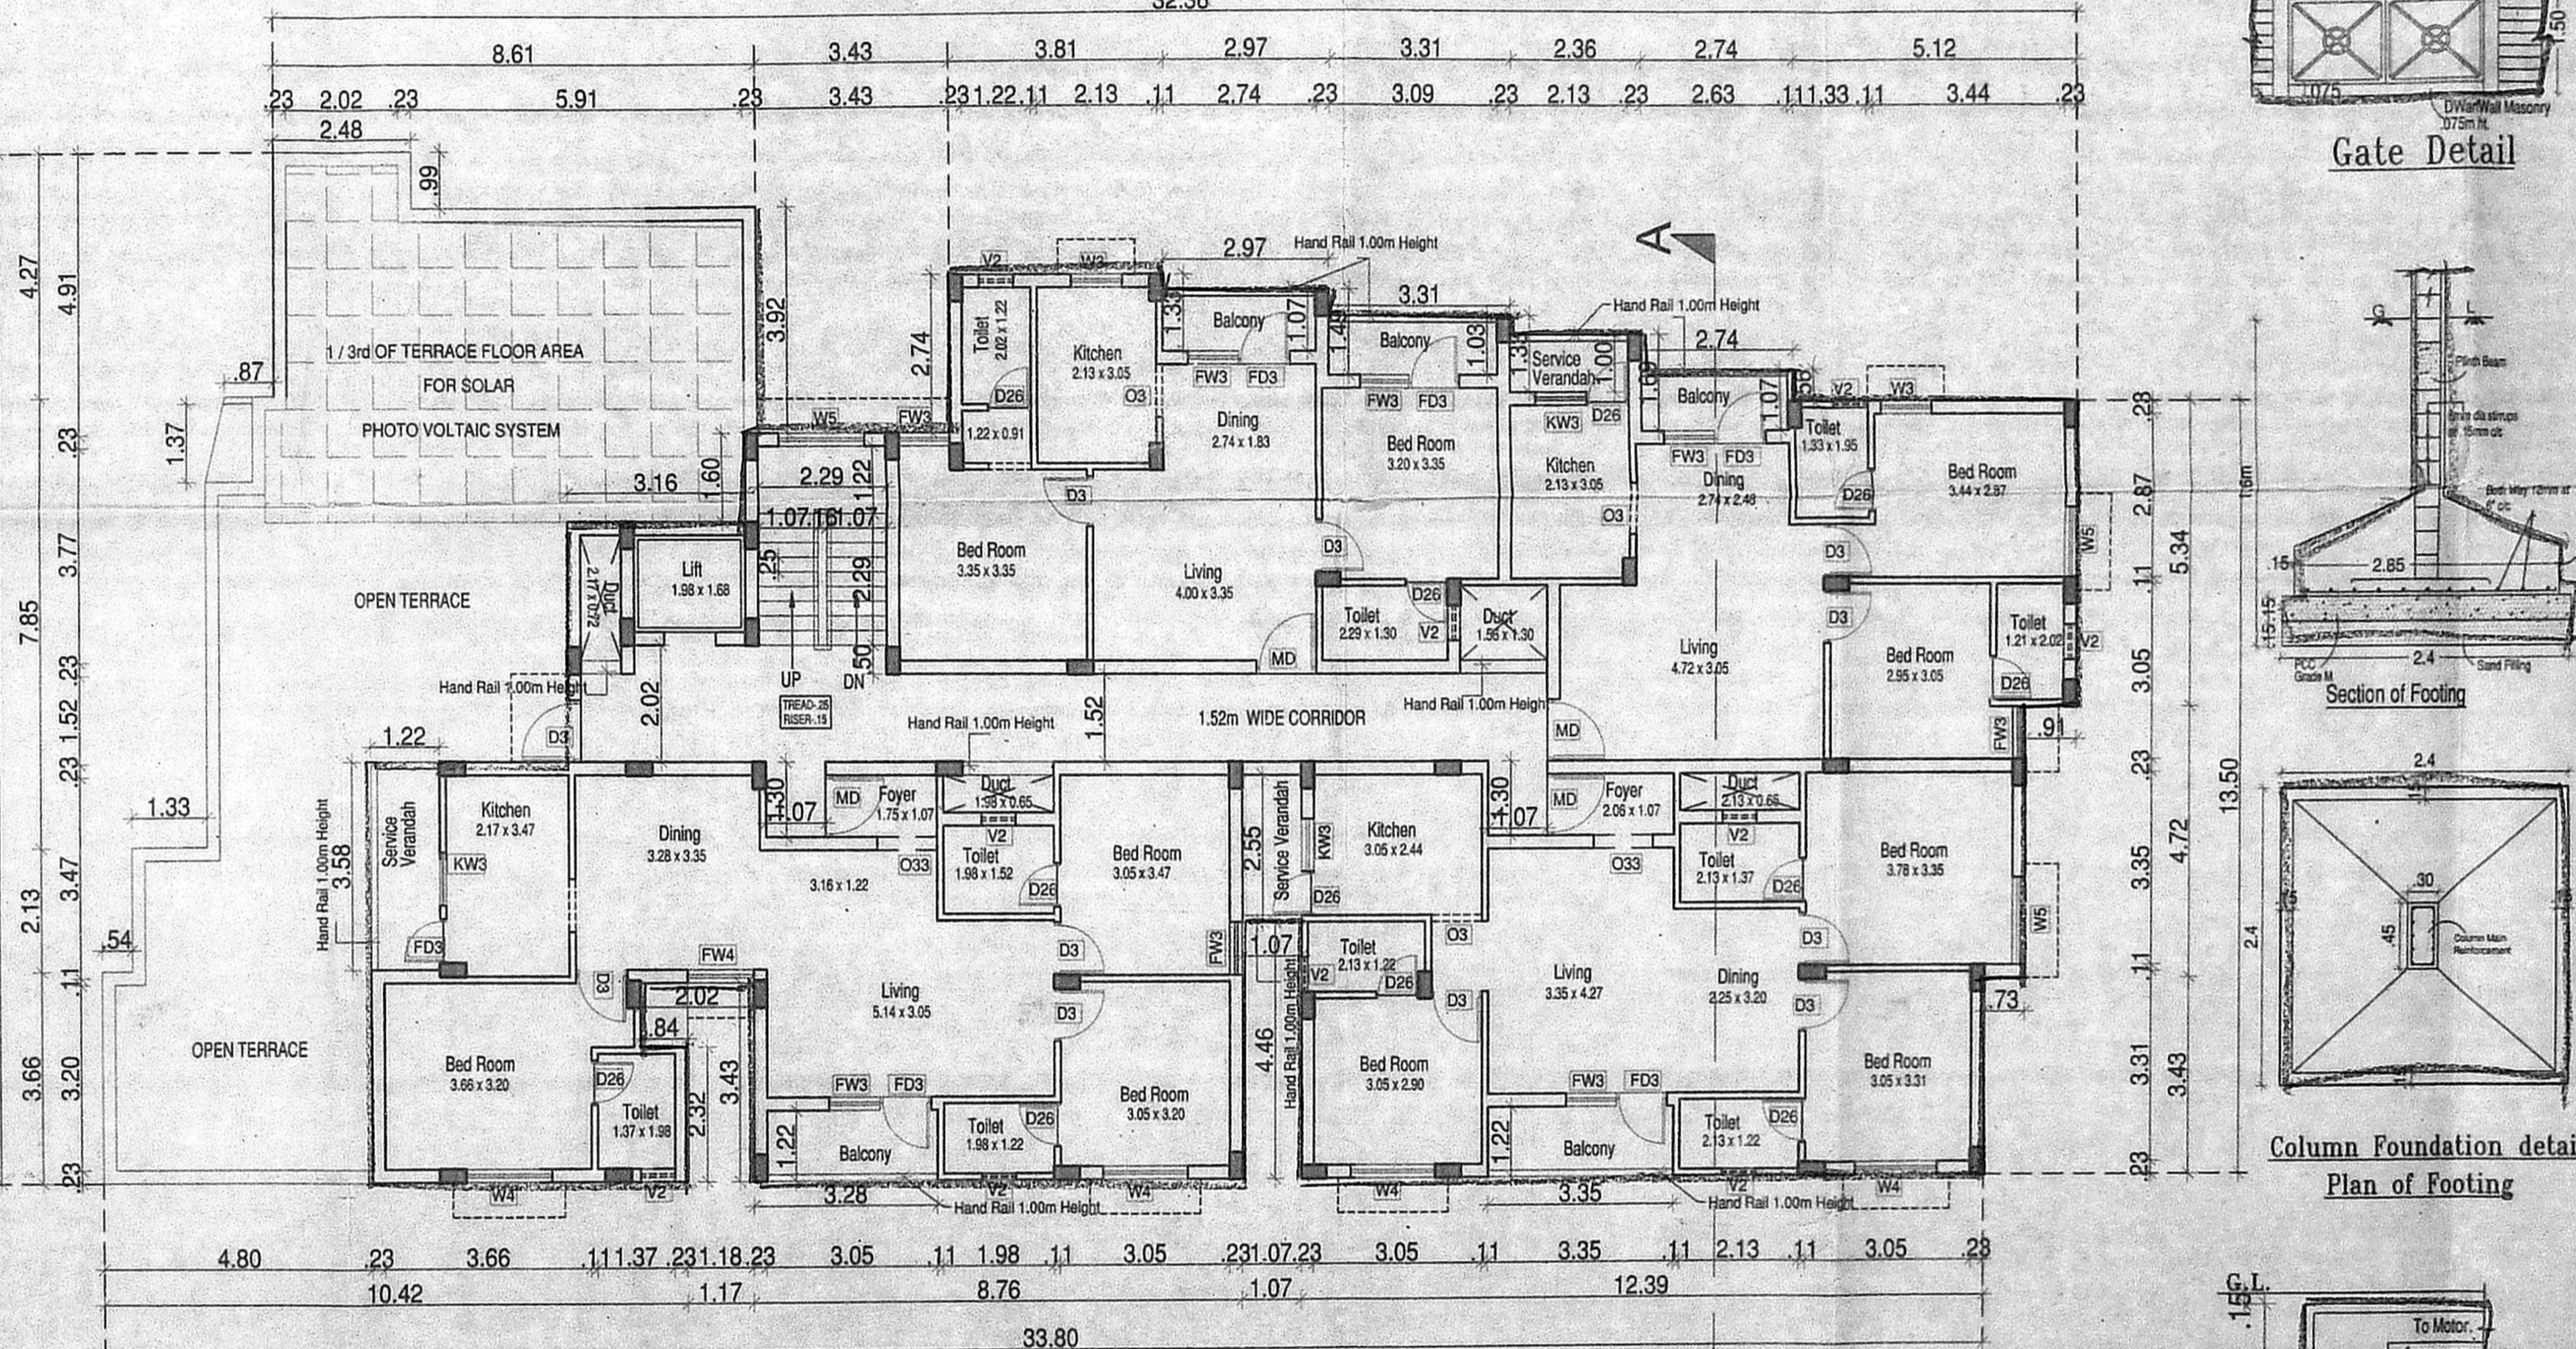

THIRD FLOOR PART PLAN

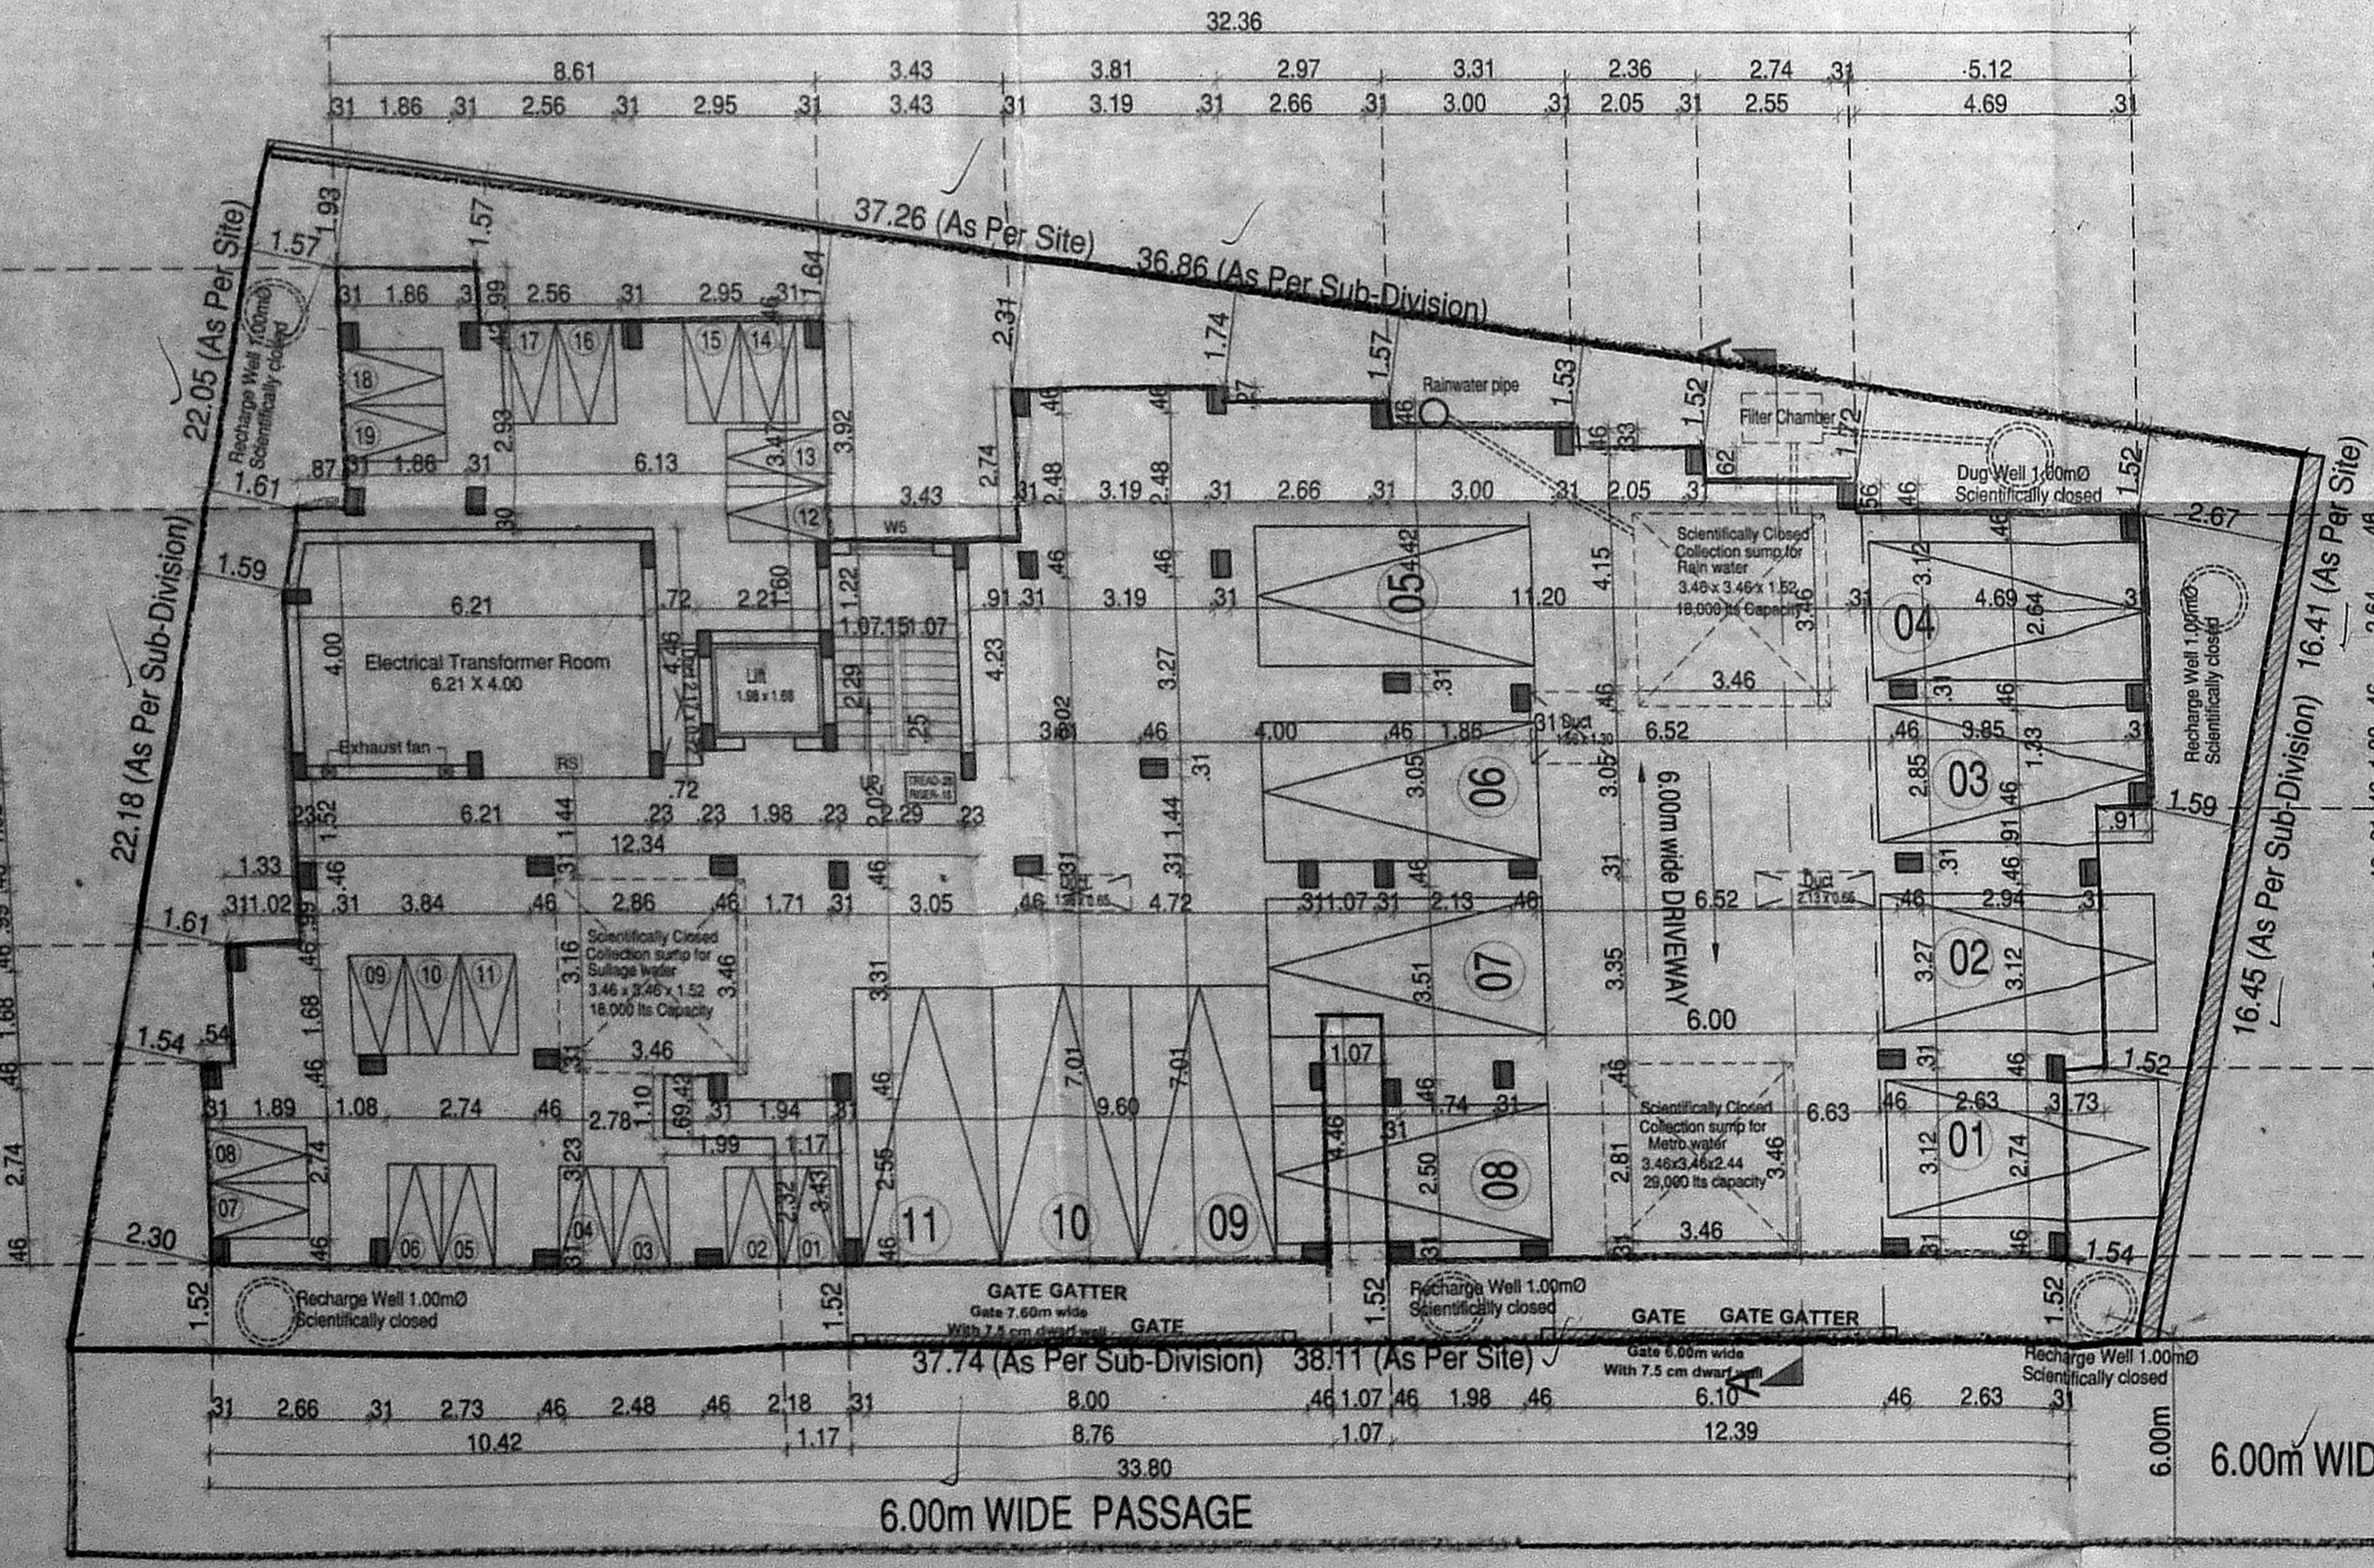

SITE CUM STILT FLOOR PLAN

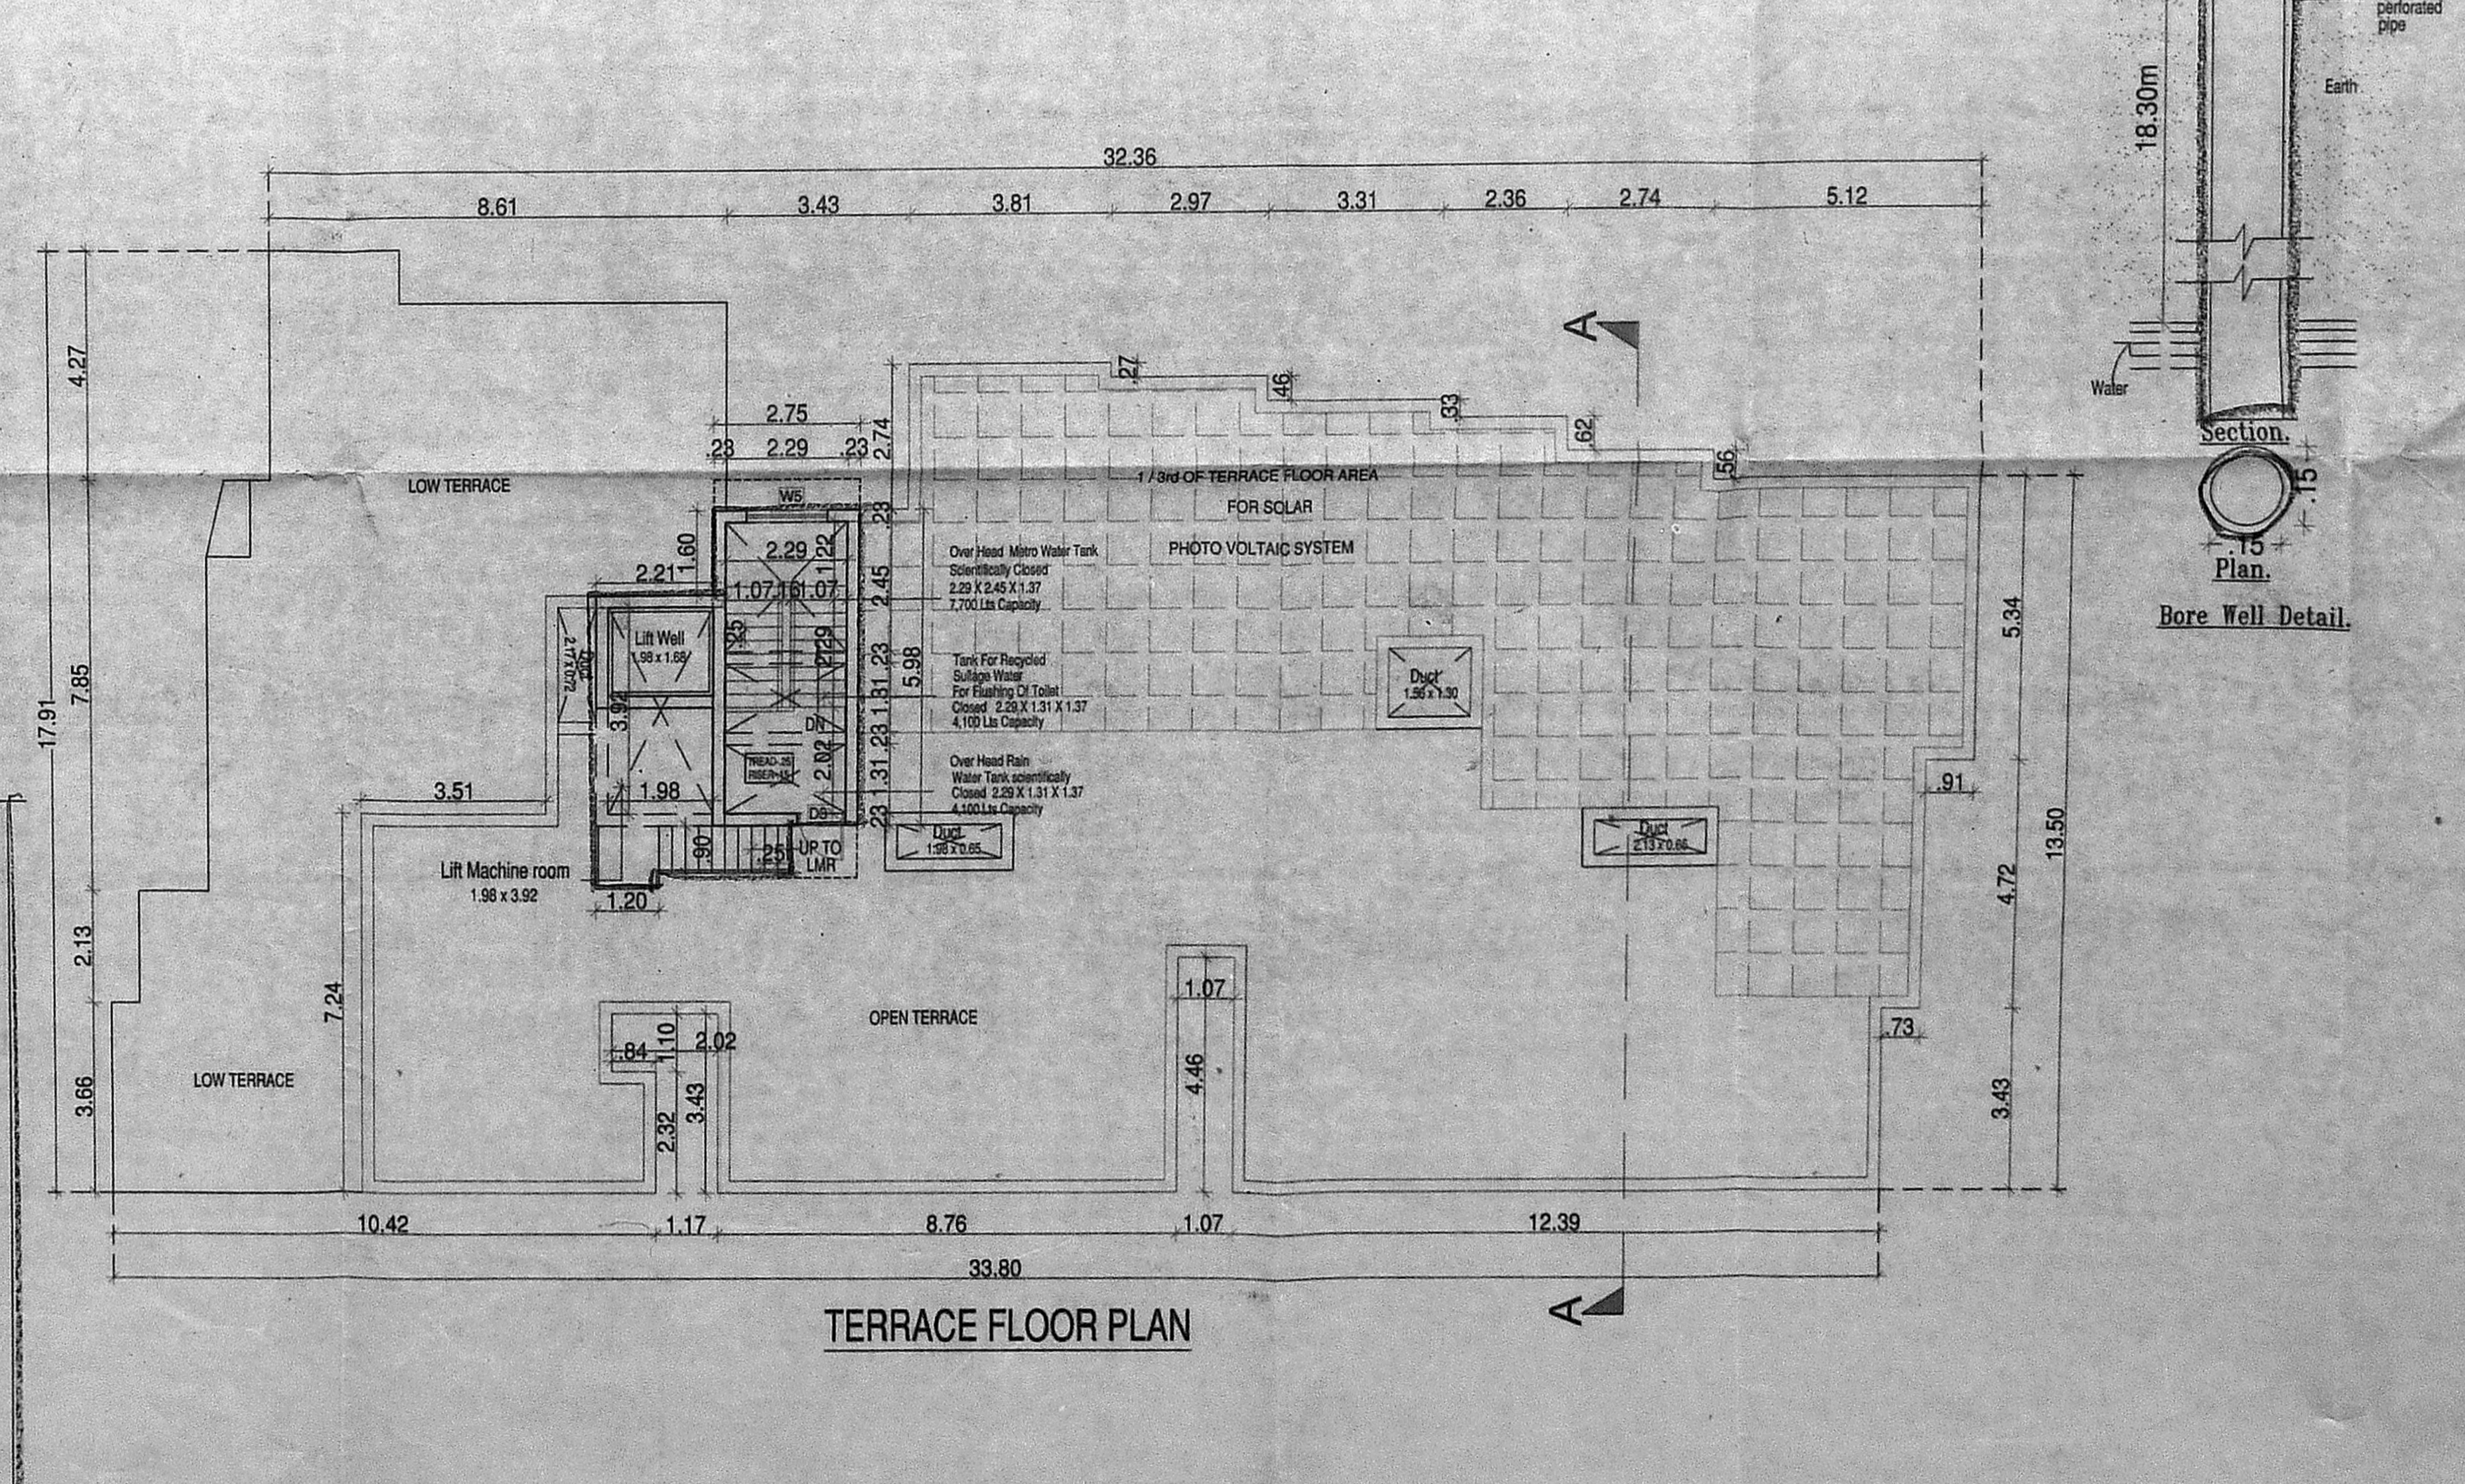

TERRACE FLOOR PLAN

ALL DIMENSIONS ARE IN METRES  
 SCALE 1: 100  
 LEGEND:  
 PROPOSED SHOWN IN [Symbol]  
 BOUNDARY SHOWN IN [Symbol]  
 ROAD SHOWN IN [Symbol]

**OWNER'S SIGNATURE**  
 For GP HOMES (P) LTD.  
 S. Sathyanarayanan

**ARCHITECT SIGNATURE**  
 H. SATHYANARAYANAN, B.Arch  
 Regd. No. CA/2015/67518  
 Plot No. 51, Krishnapuram E.M.,  
 Mannipal Nagar, 1st Street,  
 Ambattur, Chennai - 600 053.