



TYPICAL FLOOR PLAN  
(First to Fourth Floor)

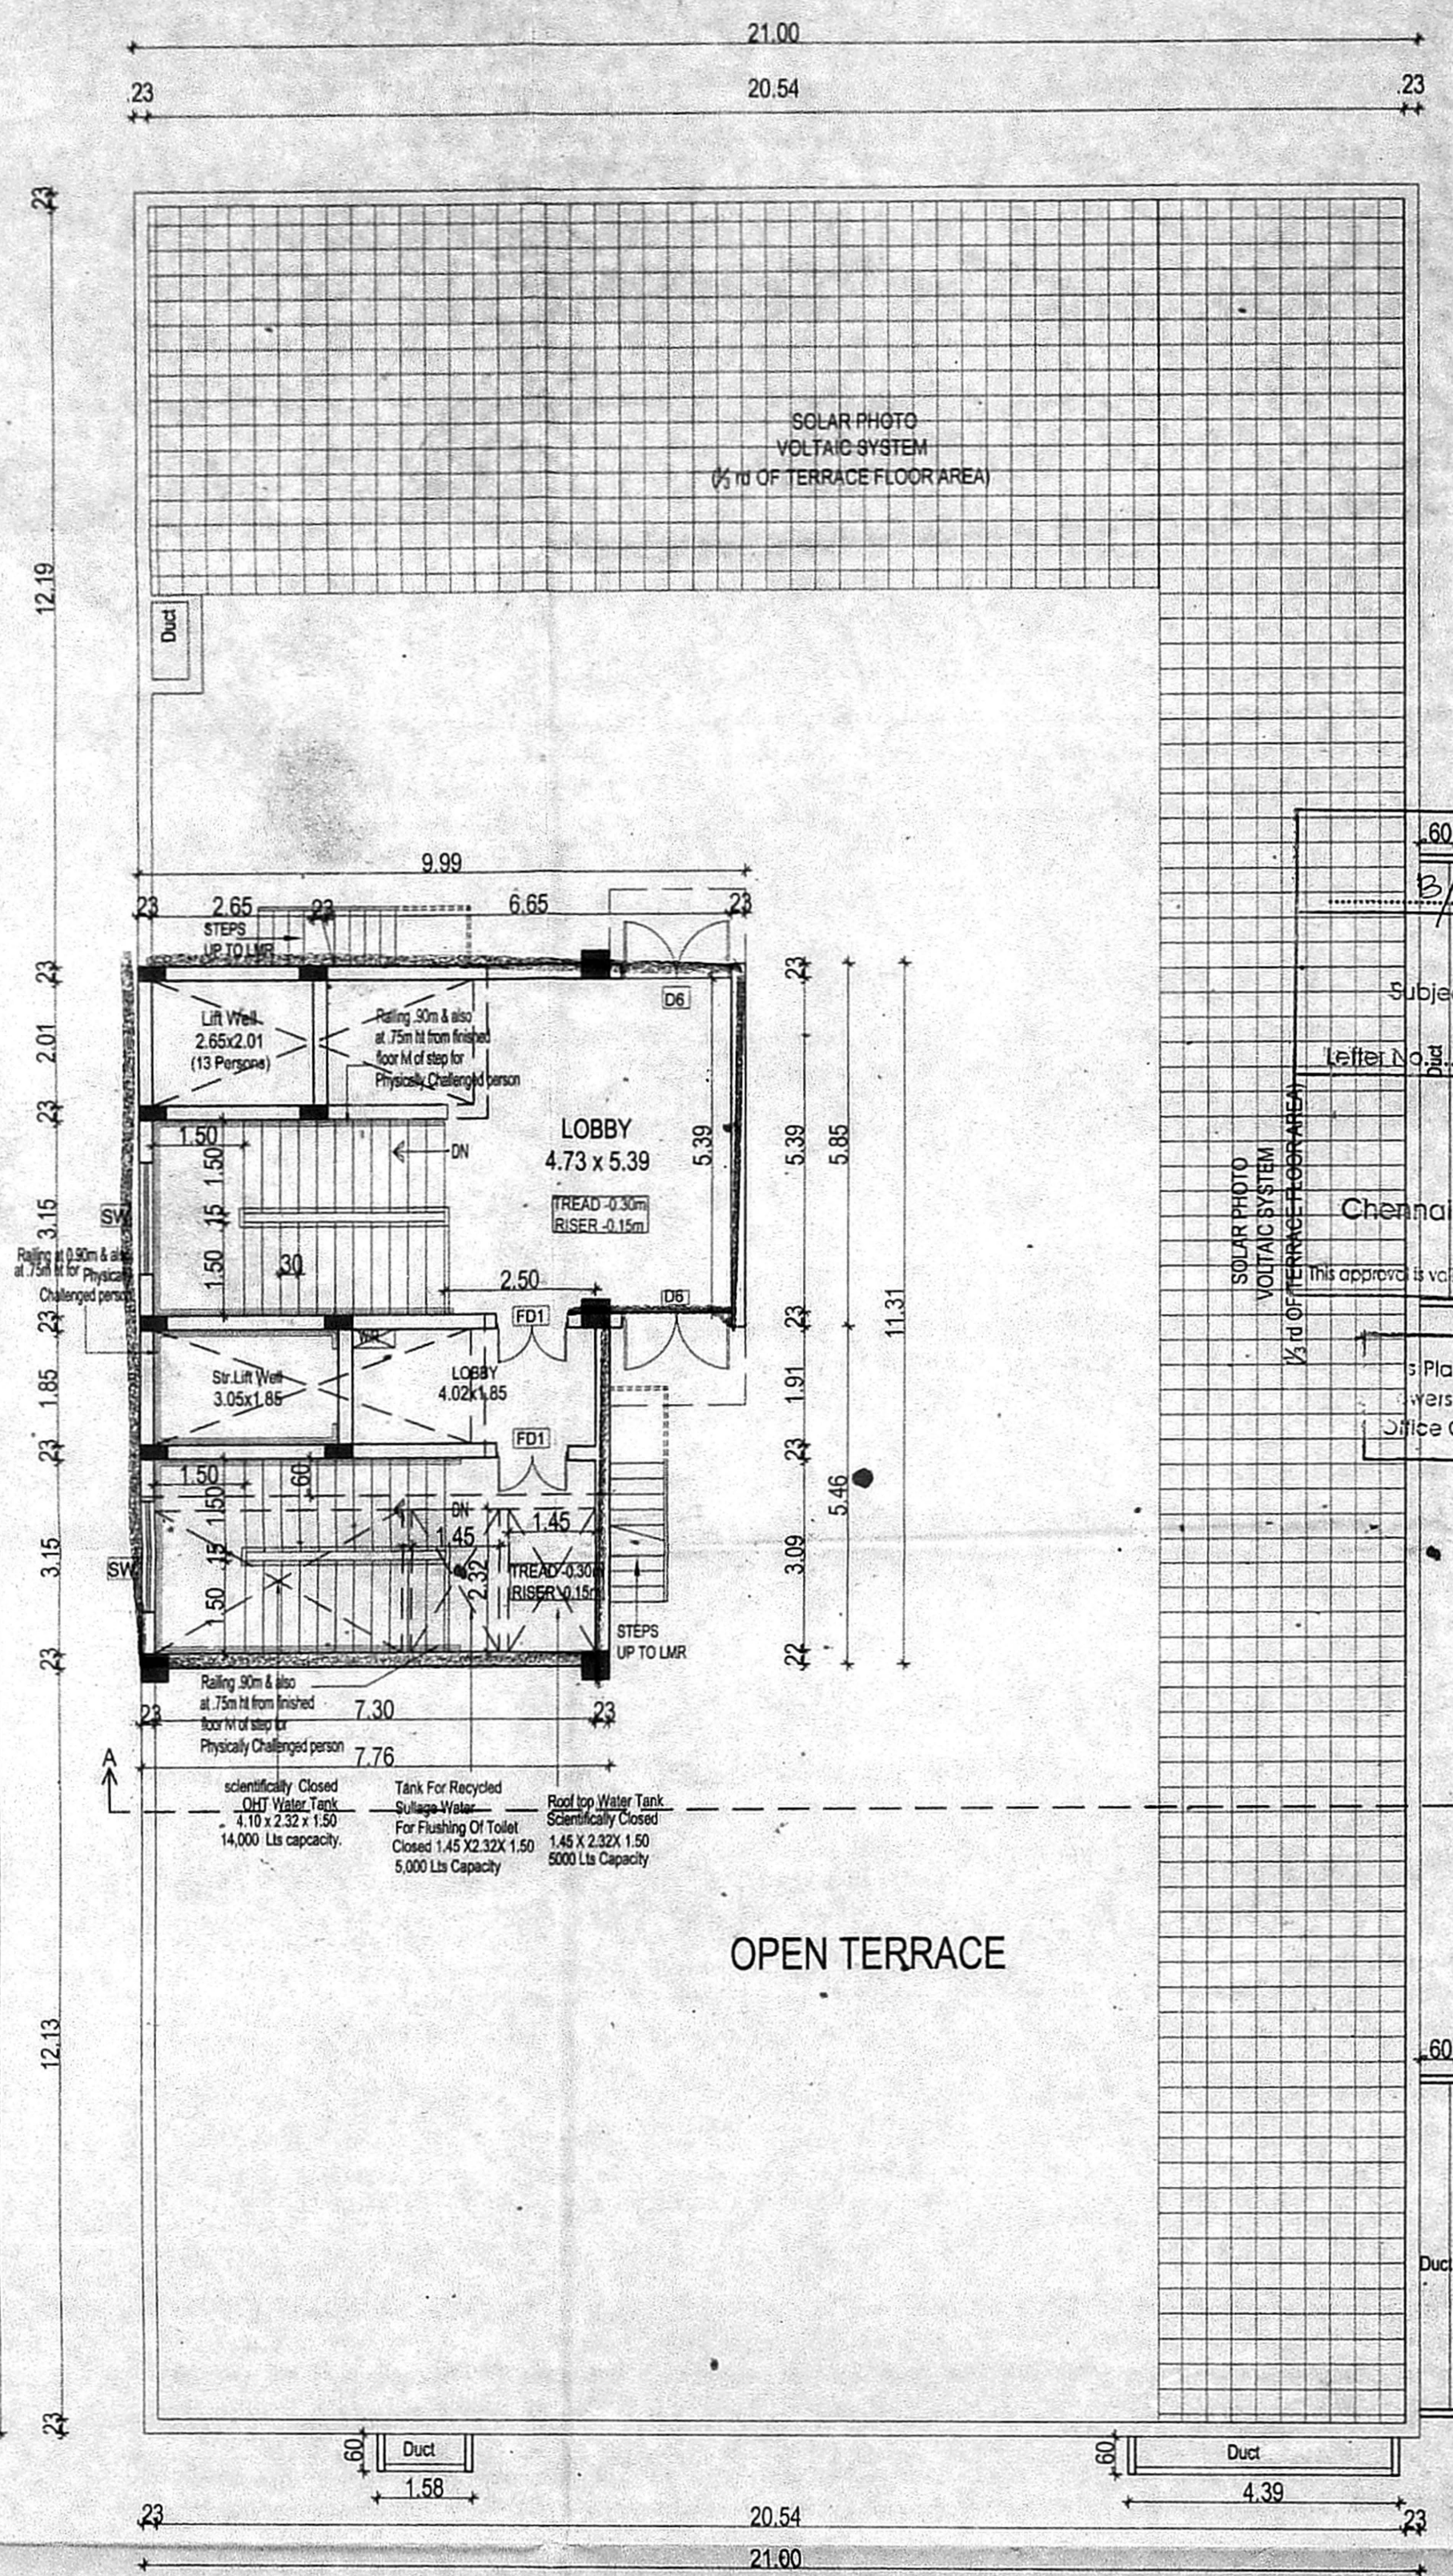


TERRACE FLOOR PLAN

உள்ளகி மன்றப் படி  
 This Planning Permission issued under New Rule (NCD) 2019 is subject to final outcome of the W.P.(MD) No.5946 of 2019 and W.M.P (MD) Nos. 6912 & 6913 of 2019.  
 Planning Permission No. P/118/B/2019/2020  
 APPROVED  
 Subject to conditions mentioned in this office  
 Letter No. P/118/B/2019/2020 Dated: 07.02.2020  
 For Chief Planning Officer  
 Non High Rise Buildings  
 Chennai Metropolitan Development Authority  
 Chennai-600 008.  
 This approval is valid only for the building permit is issued by the concerned local body.

Planning Permission as per the delegated was given by Member Secretary, CMAA. It is subject to the approval of the concerned local body. Order No. 7/2019 dated 12.03.2019

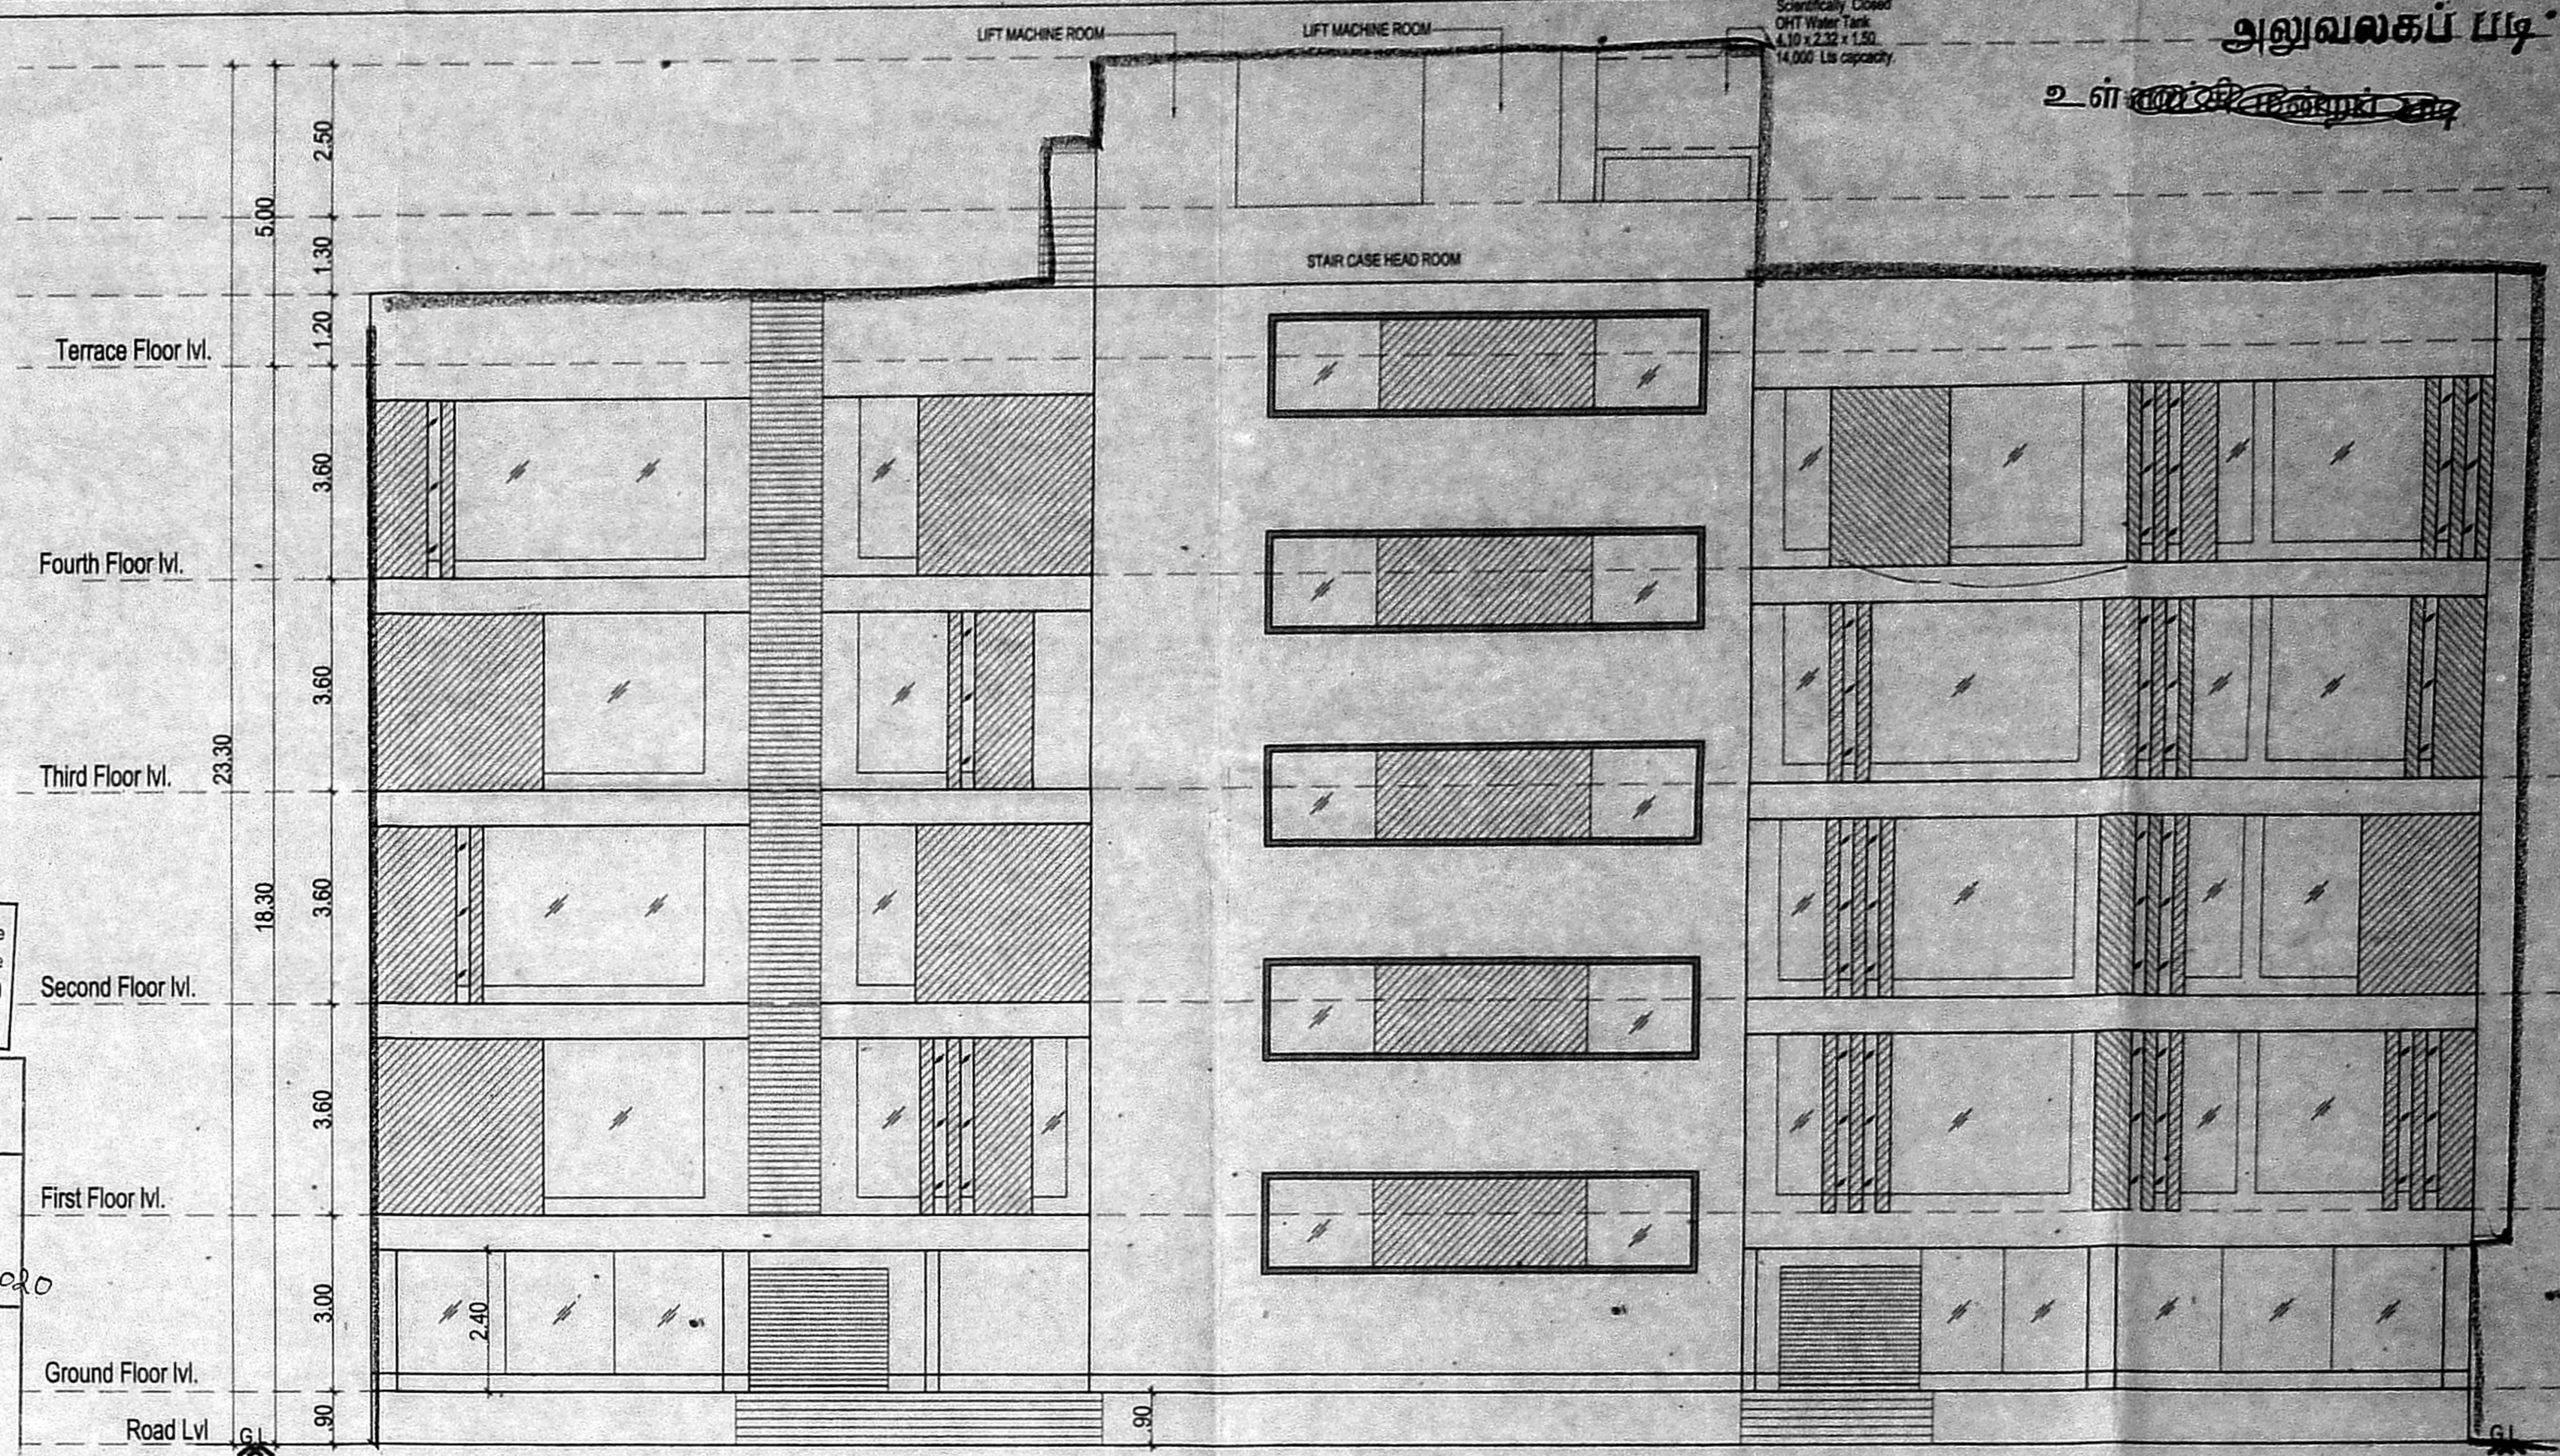

WEST SIDE ELEVATION

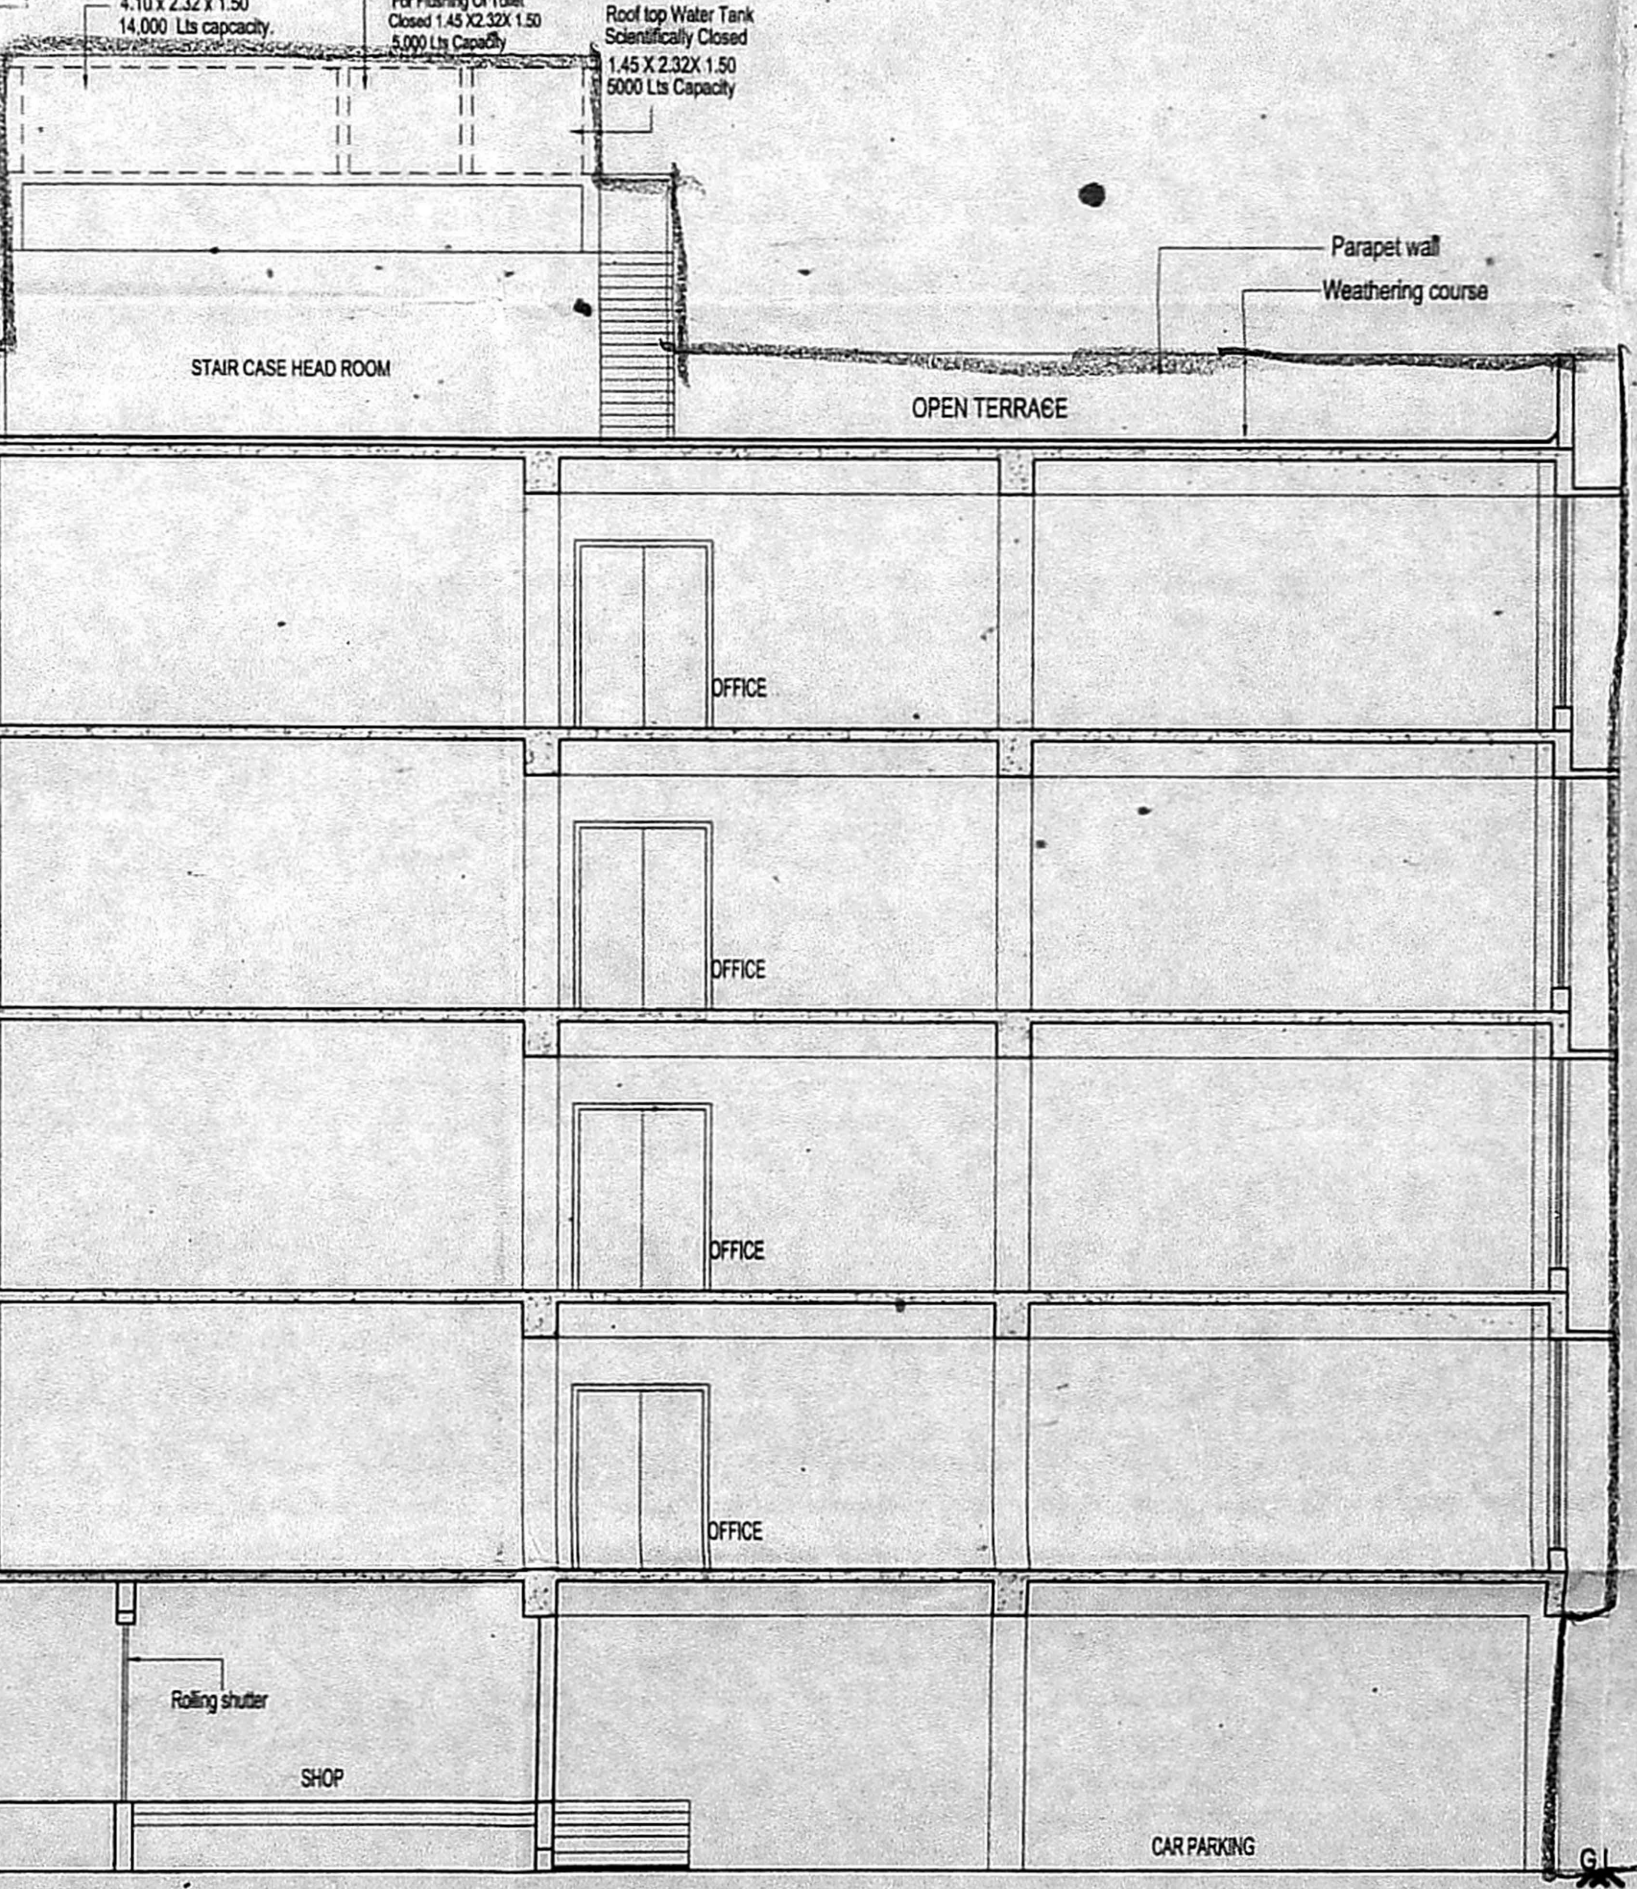

SECTION ON - AA

- NOTES
1. All dimensions are in Meter.
  2. Figured dimensions shall be followed.
  3. Columns, beams, foundations, etc may be adopted as per structural design
  4. Superceeding SD No 81/19,82/19 & T.P No 19/19.
  5. For reference file no TP1 / 49335 / 2018
  6. For reference site plan no. TP NO. 9/20

AREA STATEMENT

FIRST FLOOR	- 757.15 SQ.M
SECOND FLOOR	- 757.15 SQ.M
THIRD FLOOR	- 757.15 SQ.M
FOURTH FLOOR	- 757.15 SQ.M
TOTAL	- 3028.60 SQ.M

SCHEDULE OF JOINERIES

TYPE	DESCRIPTION	SIZE
MD	MAIN DOOR	1.80 X 2.10
FD1	FIRE PROOF DOOR	1.20 X 2.10
D1	DOOR	0.90 X 2.10
D2	DOOR	0.76 X 2.10
FG	FIXED GLASS	1.80 X 2.40
FG1	FIXED GLASS	3.00 X 2.40
FG2	FIXED GLASS	3.60 X 2.40
FG3	FIXED GLASS	5.00 X 2.40
SW	STAIRCASE WINDOW	1.80 X 1.50
SW1	STAIRCASE WINDOW	2.00 X 1.50
SW2	STAIRCASE WINDOW	5.00 X 1.50
V1	VENTILATOR	0.60 X 0.60



COLOR INDEX

[Symbol]	BOUNDARY
[Symbol]	PROPOSED
[Symbol]	ROAD

TAMIL NADU HOUSING BOARD  
 PROPOSED CONSTRUCTION OF SHOP CUM OFFICE BUILDING GROUND FLOOR - 4 FLOORS OFFICE BUILDING AT IN PLOT No.3641 to 3643, 3rd AVENUE, ARIGNAR ANNA NAGAR, CHENNAI-40 COMPRISED IN T.S.No.283, 264, 288 BLOCK NO.3 OF MULLAM VILLAGE, AMINJIKARAI TALUK, ARIGNAR ANNA NAGAR, CHENNAI. GREATER CORPORATION OF CHENNAI. ZONE - VII DIVISION -101  
 ANNA NAGAR DIVISION SCALE: 1:100  
 DRAWN: DIVISION  
 JUNIOR ENGINEER ASST.ARCHITECT

P.K. CHANDRAN (Structural Engineer)  
 ANNA NAGAR DIVISION  
 TAMIL NADU HOUSING BOARD  
 Tirumangalam, Chennai-600 011.  
 SIVA ANBARASAN (Architect)  
 ANNA NAGAR DIVISION  
 TAMIL NADU HOUSING BOARD  
 Tirumangalam, Chennai-600 011.

TOWN PLANNER SUPTDG.ENGINEER (HQ)  
 SD.NO.  
 32 2020  
 CHEF ENGINEER (C)