




ELEVATION

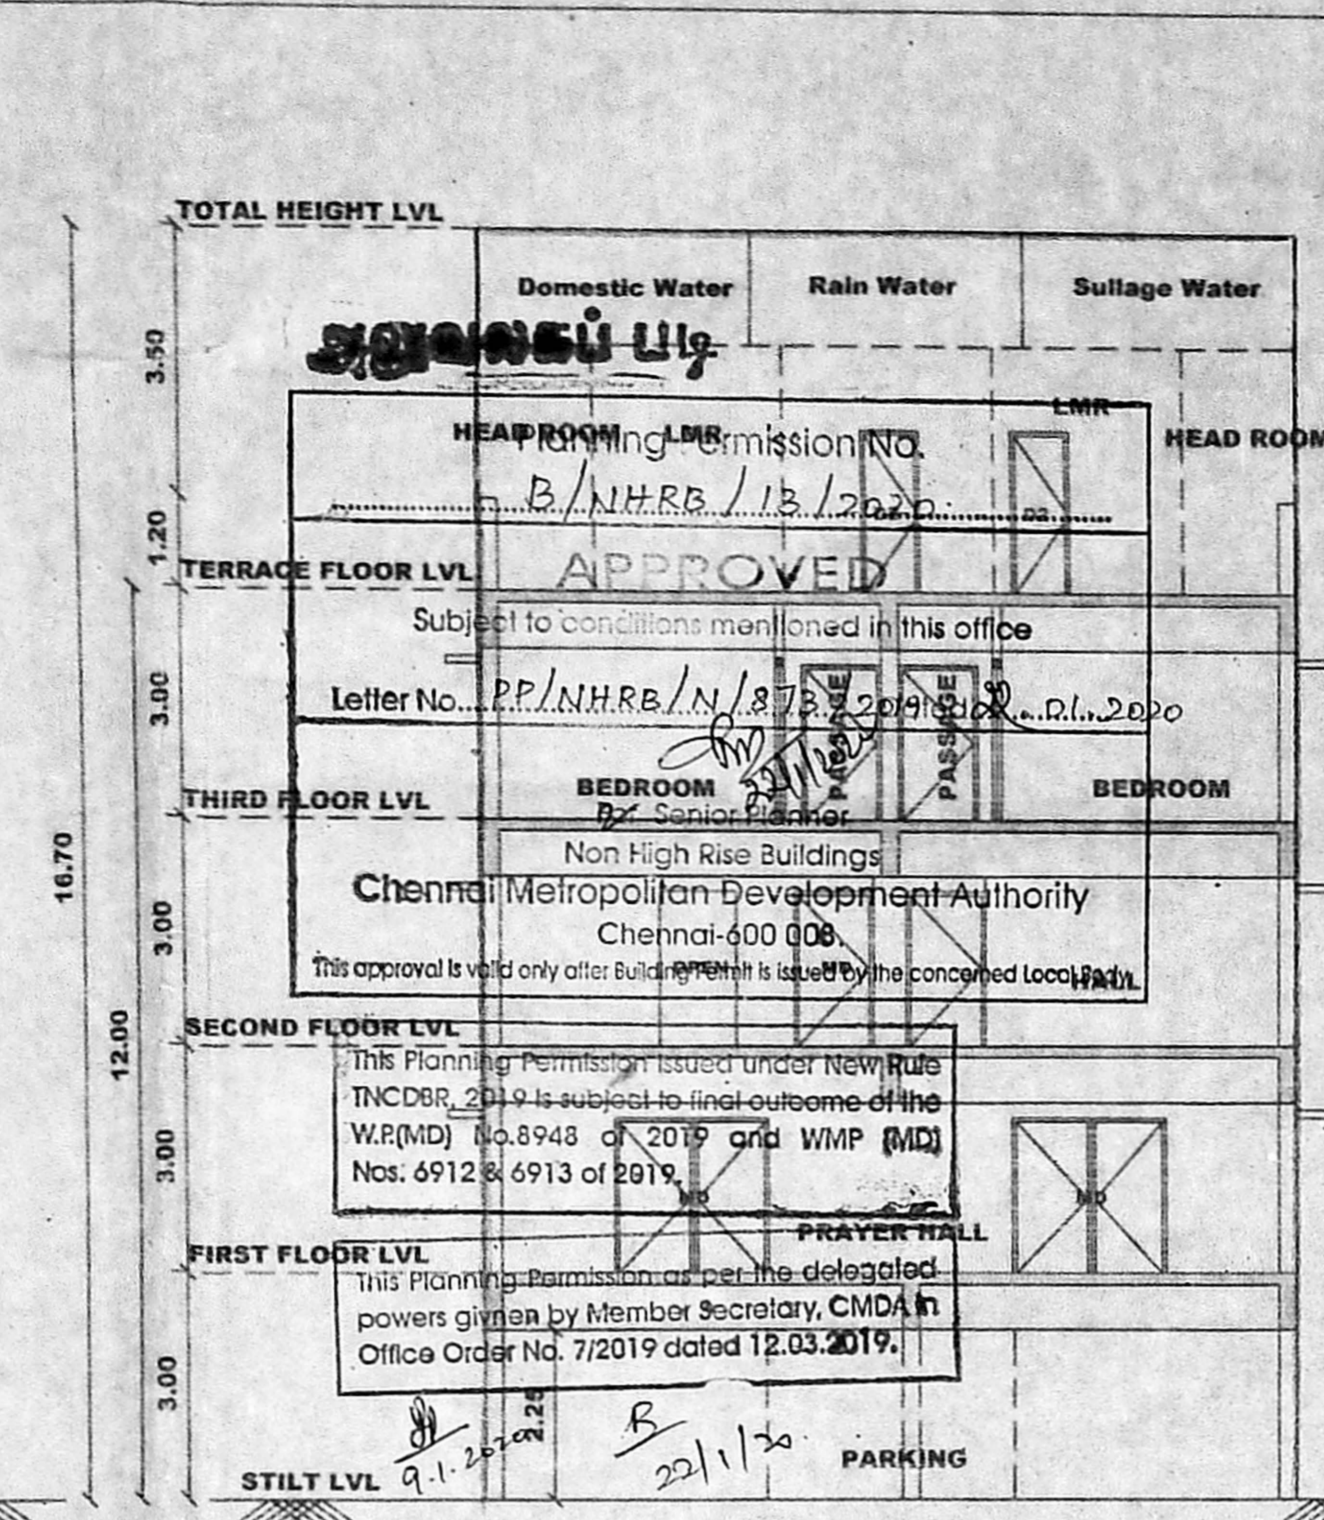

SECTION-AA

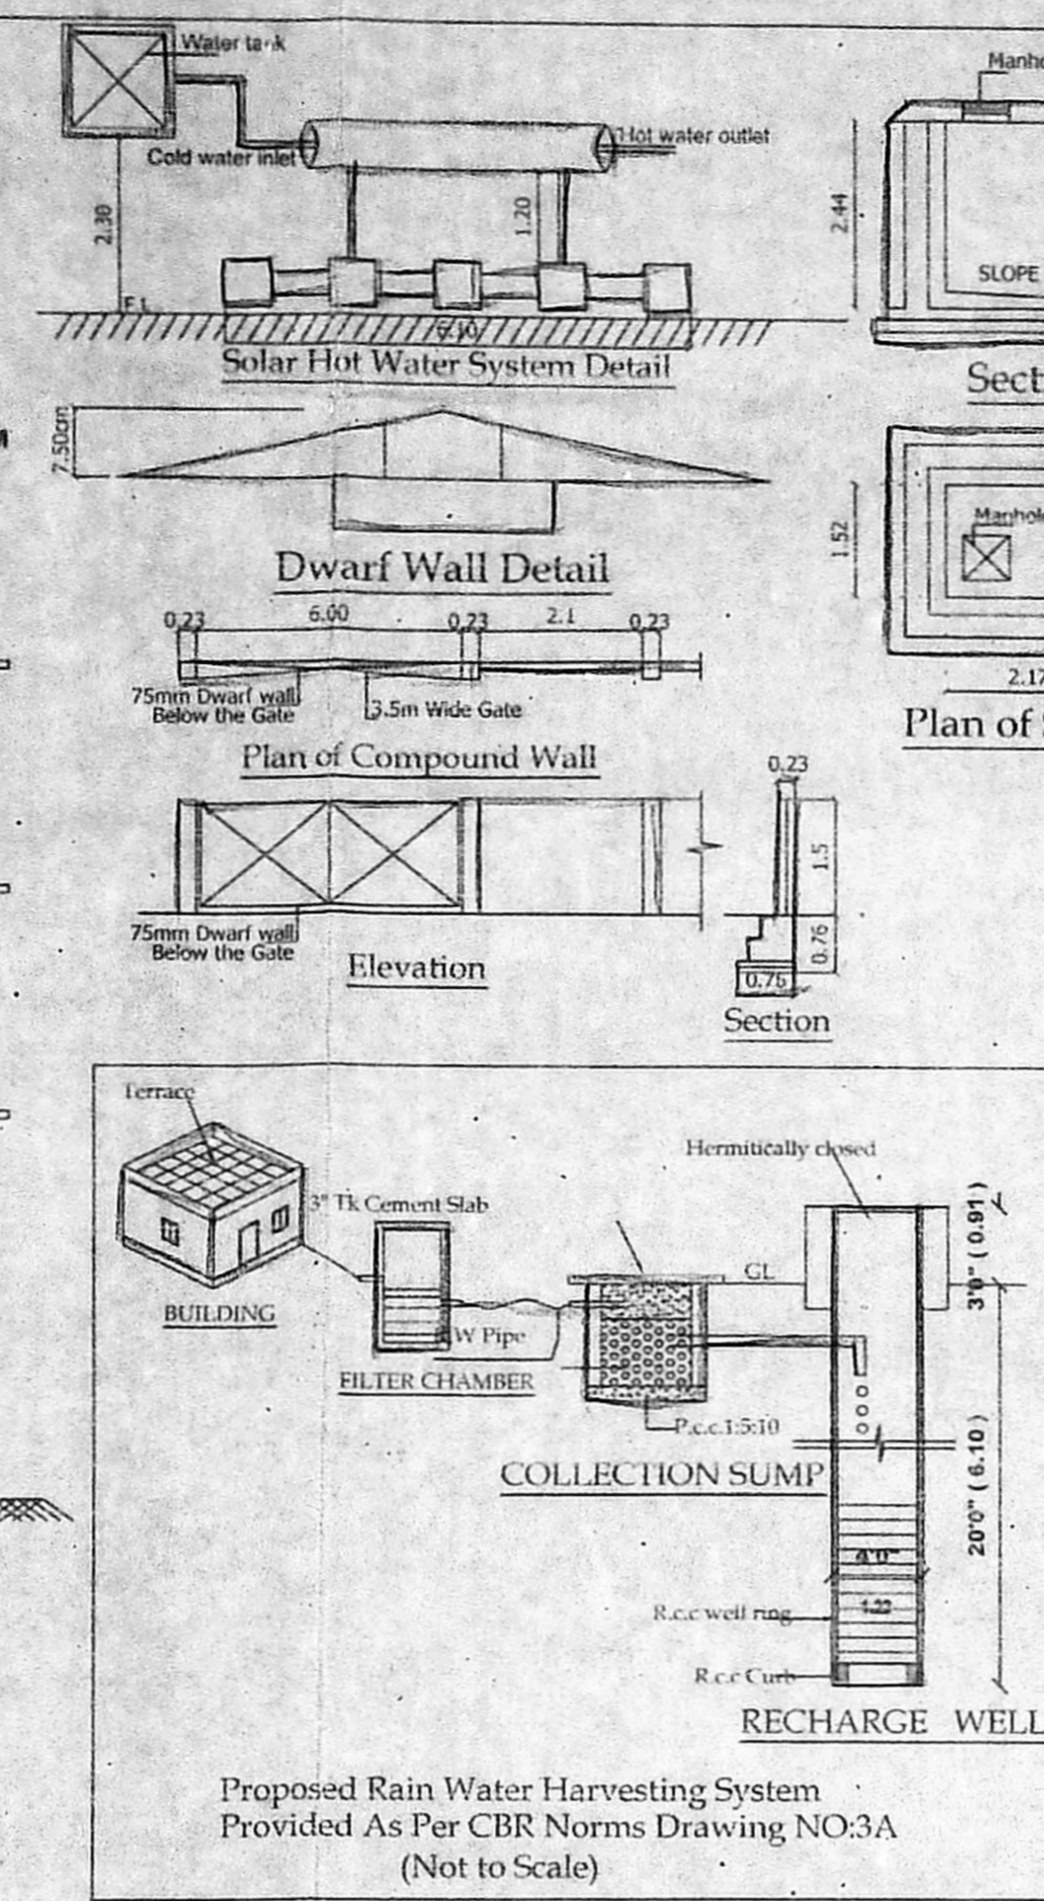

Proposed Rain Water Harvesting System
 Provided As Per CBR Norms Drawing NO:3A
 (Not to Scale)

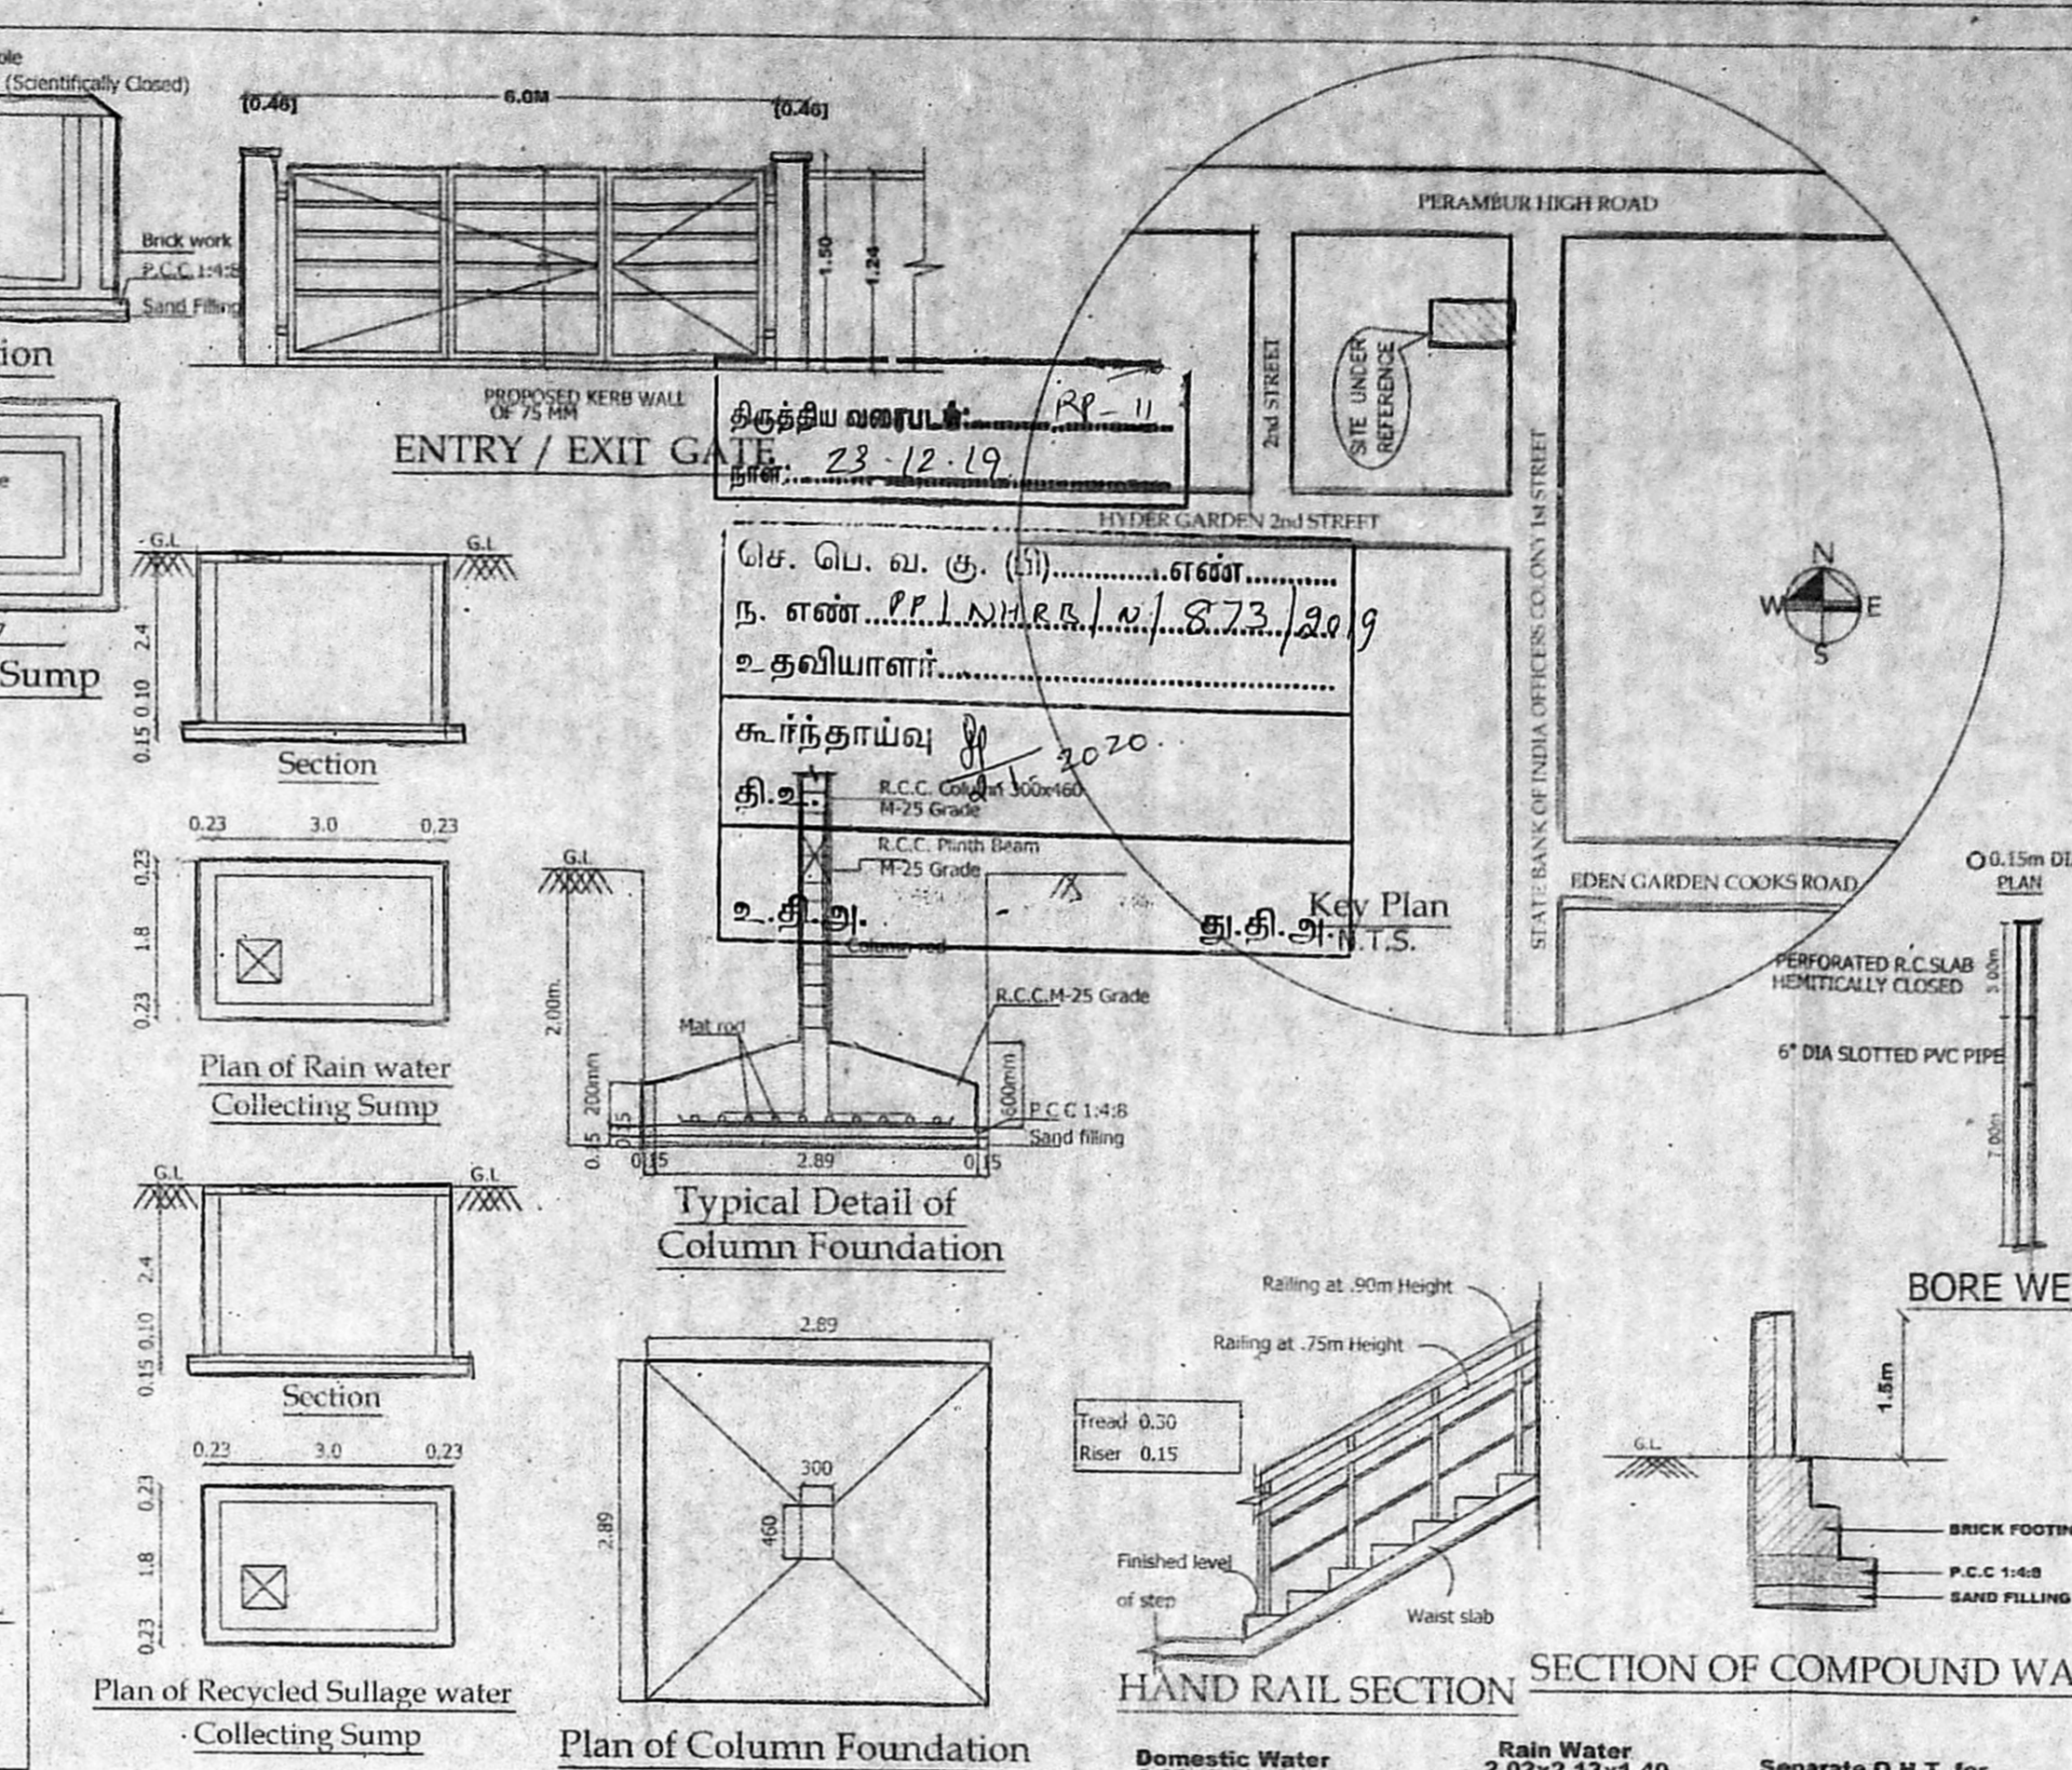

SECTION OF COMPOUND WALL

SCHEDULE OF JOINERY

S.No	WIDTH	HEIGHT	DESCRIPTION
R5	3.05	2.13	RCKLING SHUTTER
D	1.07	2.13	T.W PANEL DOOR
D1	0.91	2.13	C.W PANEL DOOR
D2	0.61	2.13	C.W FLUSH DOOR
FD	2.44	2.13	T.W FRENCH DOOR
W	1.52	1.20	C.W GLAZED WINDOW
W1	1.22	1.20	C.W GLAZED WINDOW
W2	0.91	1.20	C.W GLAZED WINDOW
W3	1.32	0.91	C.W GLAZED WINDOW
W4	0.91	0.91	C.W GLAZED WINDOW
V	0.61	0.61	C.W GLAZED VENTILATOR

- SPECIFICATION**
- P.C.C IN M25 GRADE
 - R.C.C IN M25 GRADE
 - 230MM BRICK WORK IN C.M 1:5
 - 115MM BRICK WORK IN C.M 1:5
 - PLASTERING THE CEILING IN C.M 1:3
 - PLASTERING THE WALL IN C.M 1:4
 - WEATHERING COURSE IN BRICK LAYED CONCRETE WITH A COURSE OF FLAT TILES.
 - THE O.H.T IS SCIENTIFICALLY CLOSED
 - THE U.G SUMP IS SCIENTIFICALLY CLOSED
 - ALL W.C/S IN GROUND FLOOR RAISED BY 0.91M FROM G.L.

AREA STATEMENT

Plot Extent	SQ.M
AS PER DOCUMENT	455.69
AS PER PATTI	455.50

Floor	FSI Area
STILT FLOOR (parking): 299.66 Sq.m	
FIRST FLOOR :	299.66
SECOND FLOOR :	194.51
THIRD FLOOR :	299.66
TOTAL BUILTUP AREA	793.83
FSI :	793.83 / 455.50 = 1.74

LEGEND

PROPOSED CONSTRUCTION

BOUNDARY LINE

ROADS


EARLIER SANCTIONED PLAN VIDE
 PPA / WDC07 / 05599 / 2012 Dt-20/04/12
 BA / CD07 / 05443 / 2012 Dt-20/04/12

JOB TITLE
 PLAN SHOWING THE PROPOSED
 RELIGIOUS BUILDING OF
 STILT + 3 FLOORS (1 FLOOR PRAYER HALL)
 (2 FLOOR PART RESIDENTIAL)
 (3 FLOOR RESIDENTIAL)
 AT OLD & NEW DOOR NO.6, PLOT NO.7,
 STATE BANK OF INDIA OFFICERS COLONY,
 PERAMBUR BARRACKS, CHENNAI-600 012,
 COMPRISED IN R.S.NO.264, 264/19,
 BLOCK NO.16,PERAMBUR VILLAGE,
 PURASAWALKAM TALUK,
 GREATER CHENNAI CORPORATION.


SCALE: 1:100

OWNER :
P. M. Thangam


LICENSED SURVEYOR
R. Chalamas
 R (CHENNAI) 1000/2019, R.E (C) 111,
 10, 11, 12, 13, 14, 15, 16, 17, 18, 19, 20, 21, 22, 23,
 P.I. Lane, Phase 12, Koyambedu, S.T.
 Paluram, Chennai-600 114,
 644482010, Email: graaaran19@gmail.com

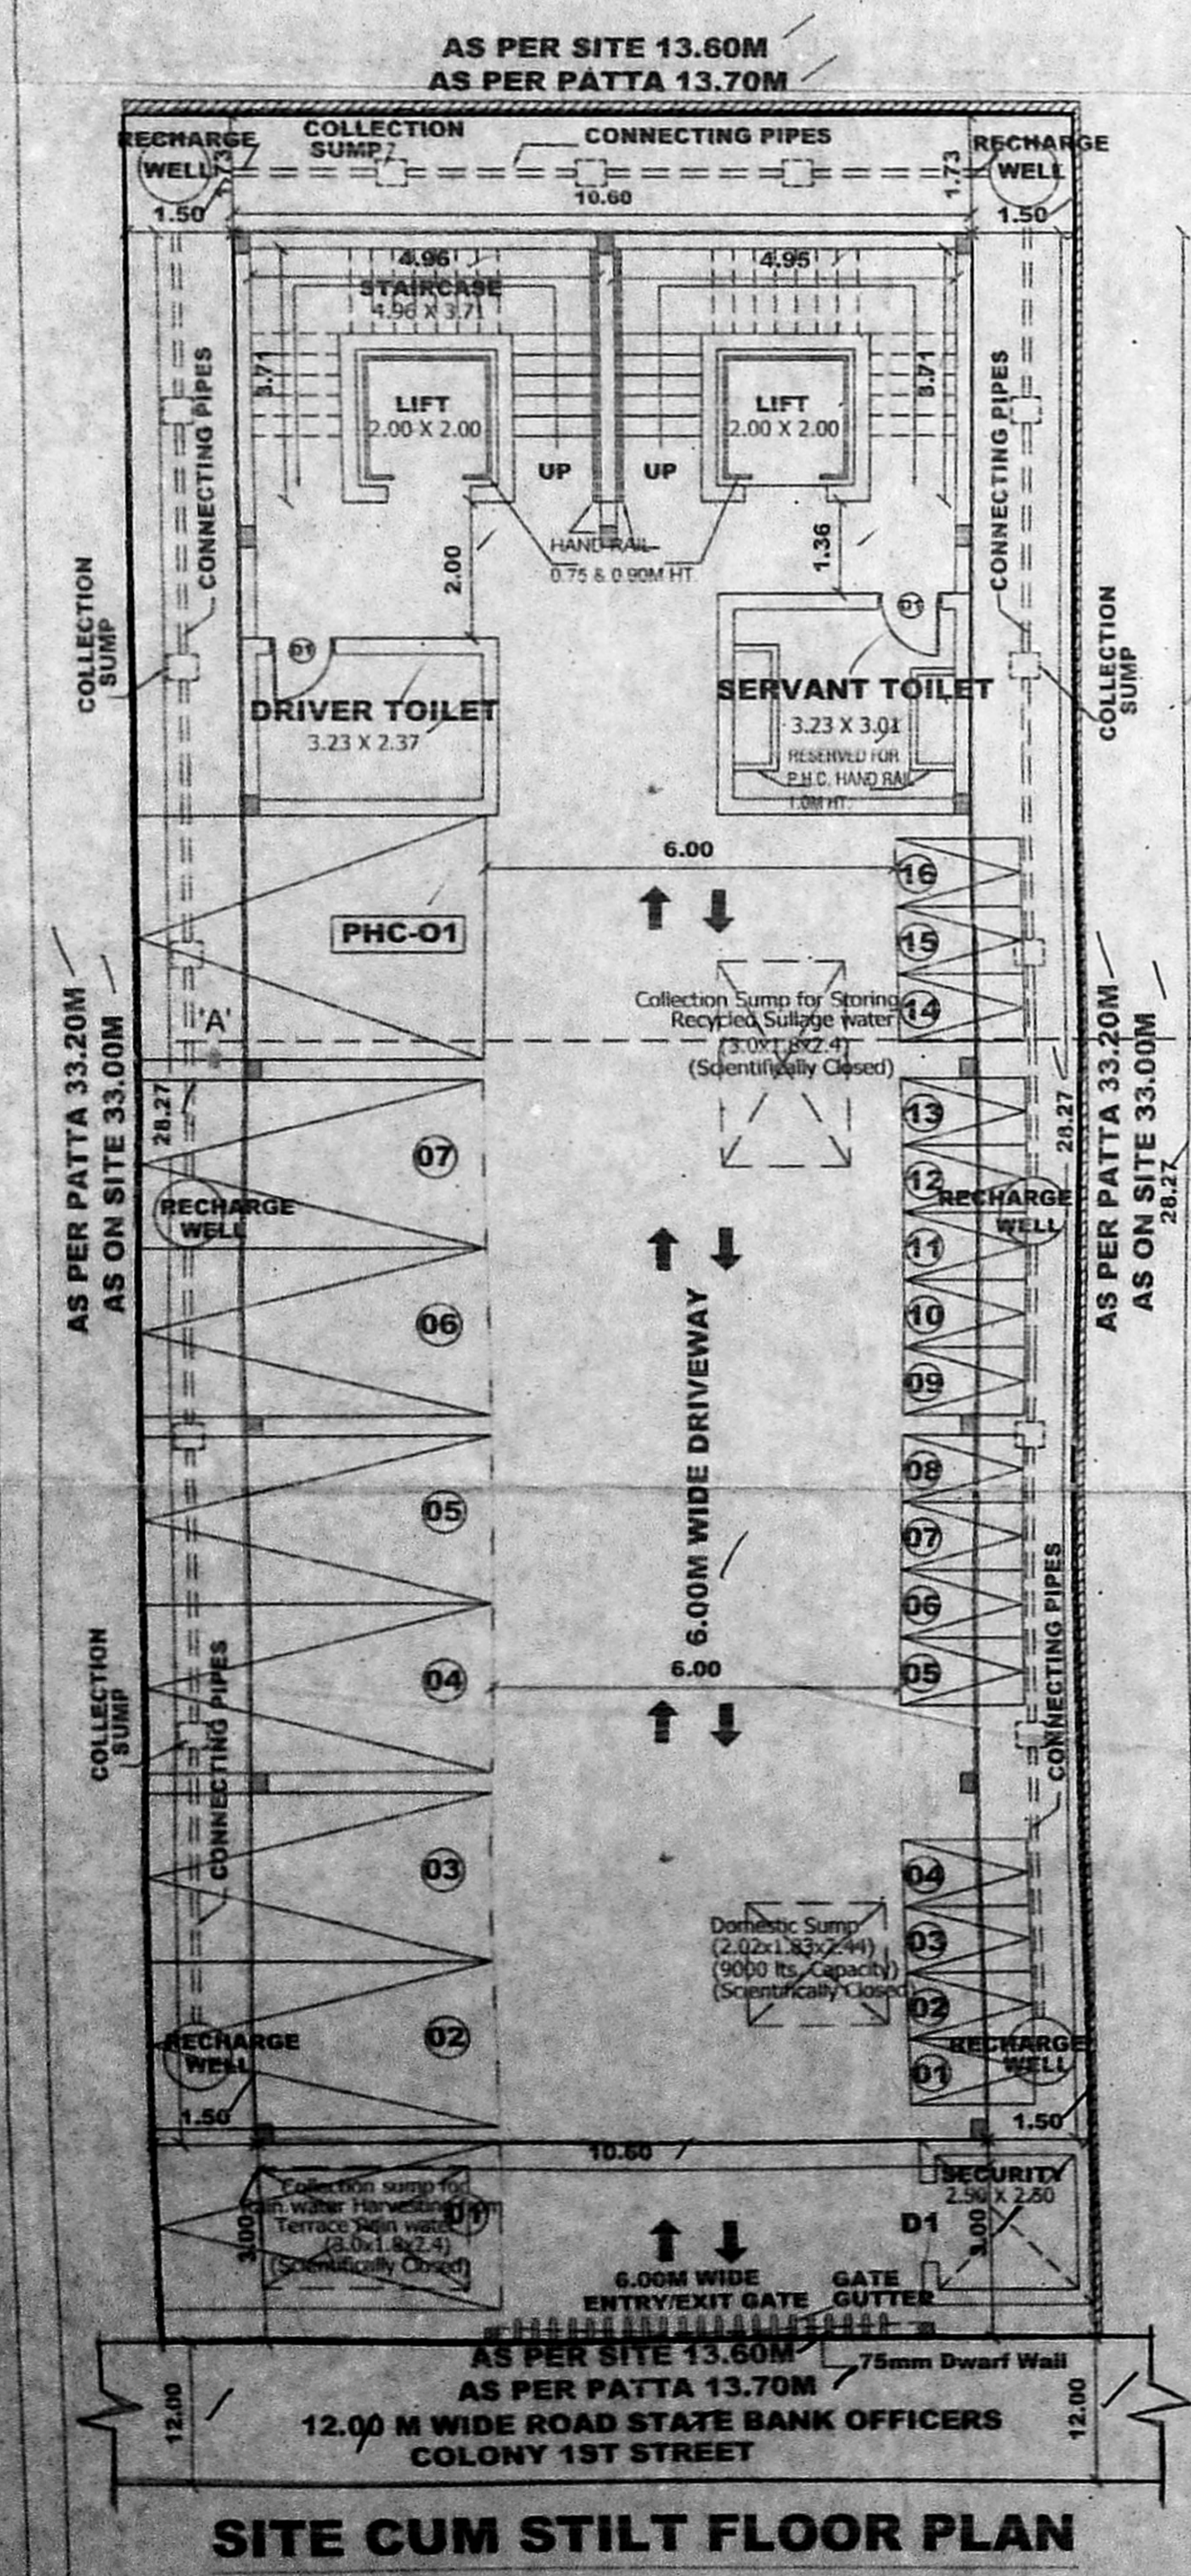


SITE CUM STILT FLOOR PLAN

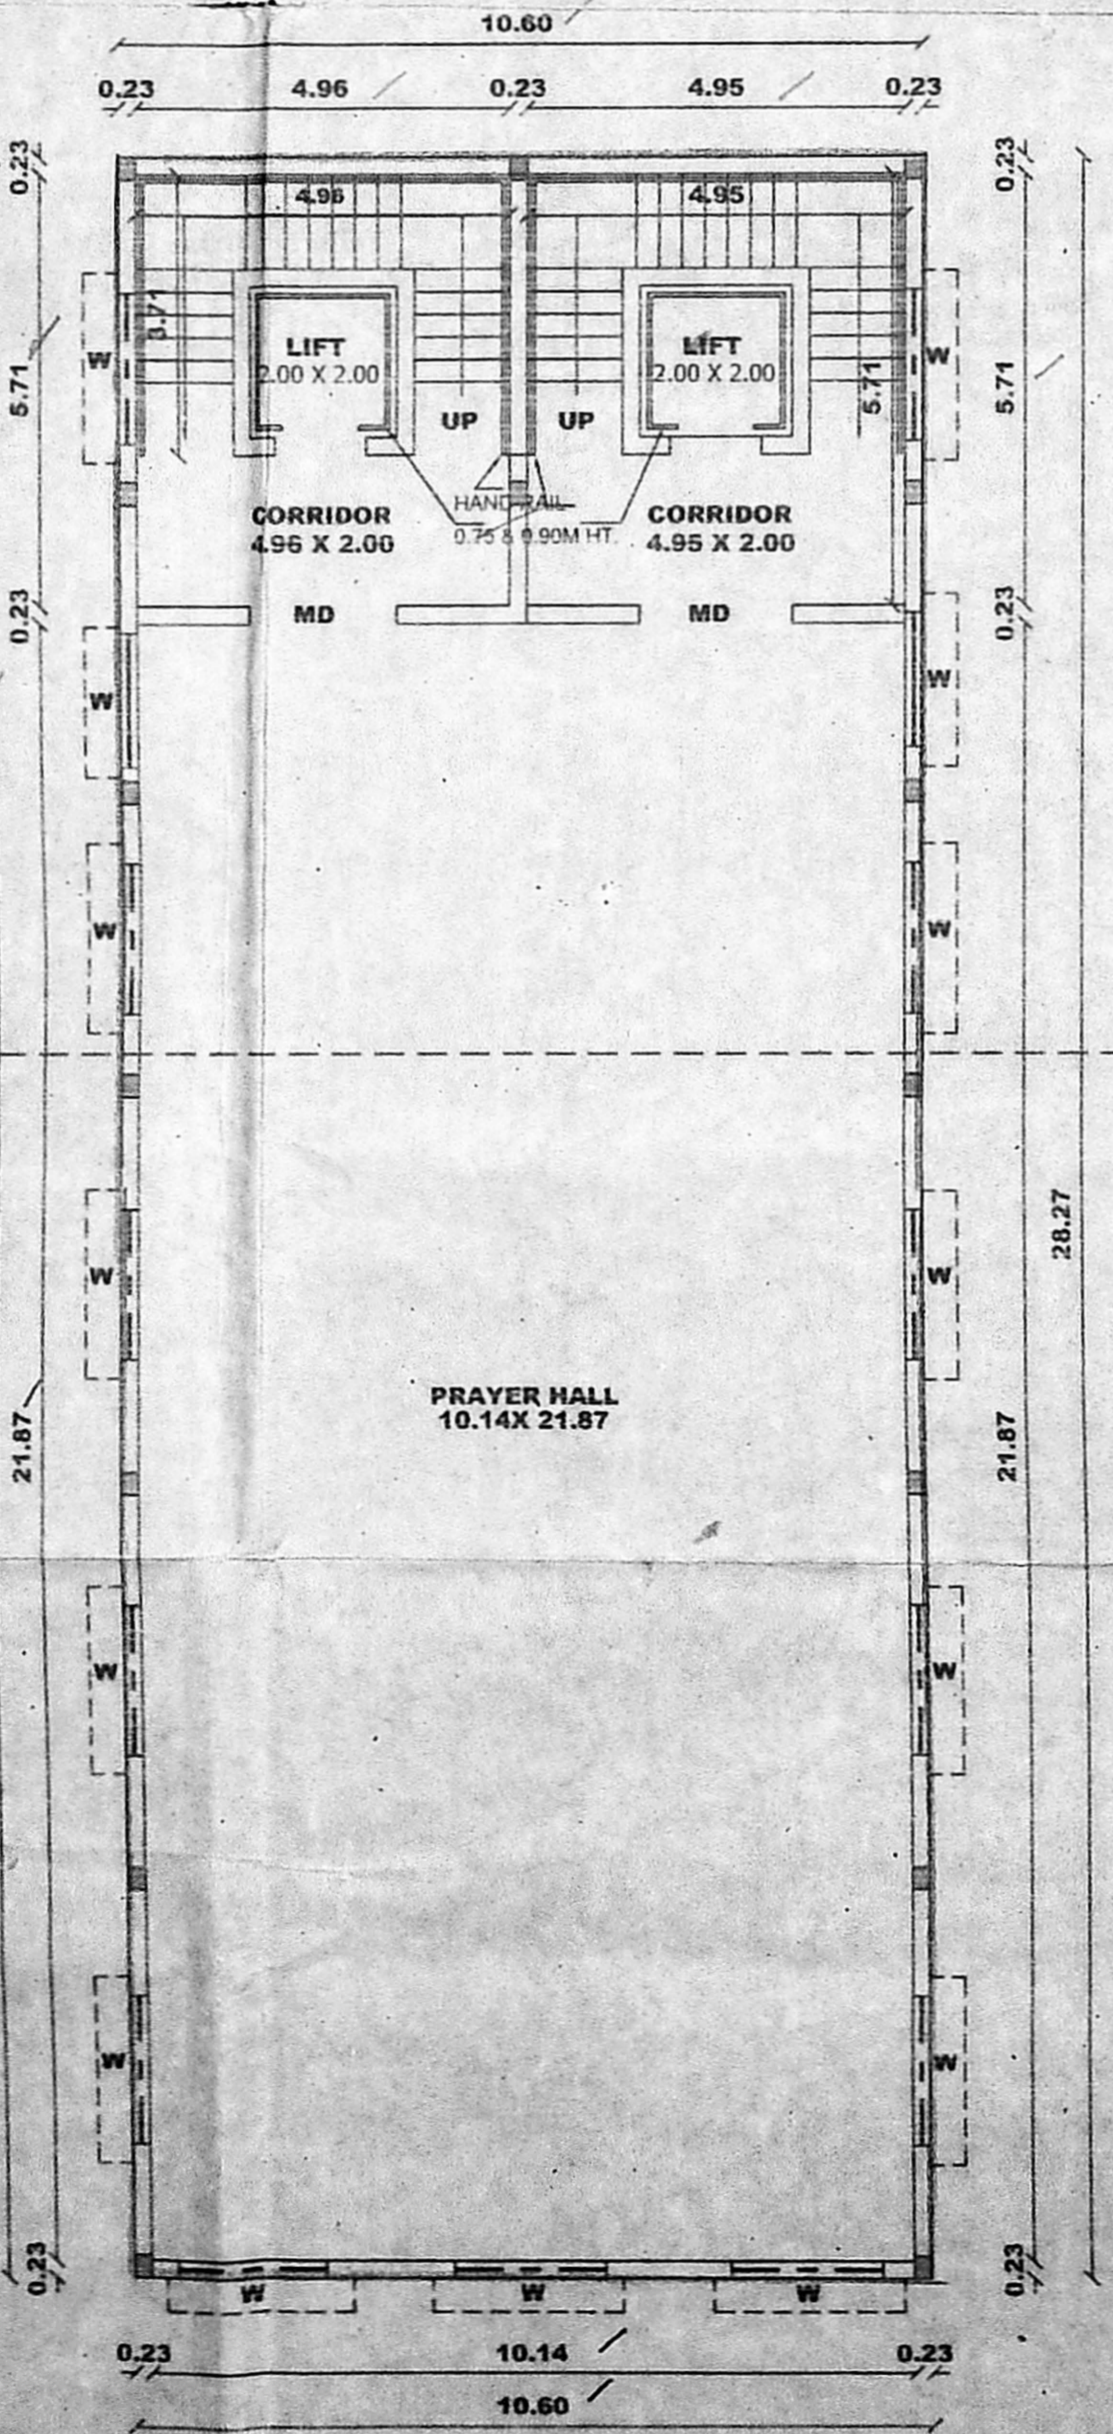


FIRST FLOOR PLAN

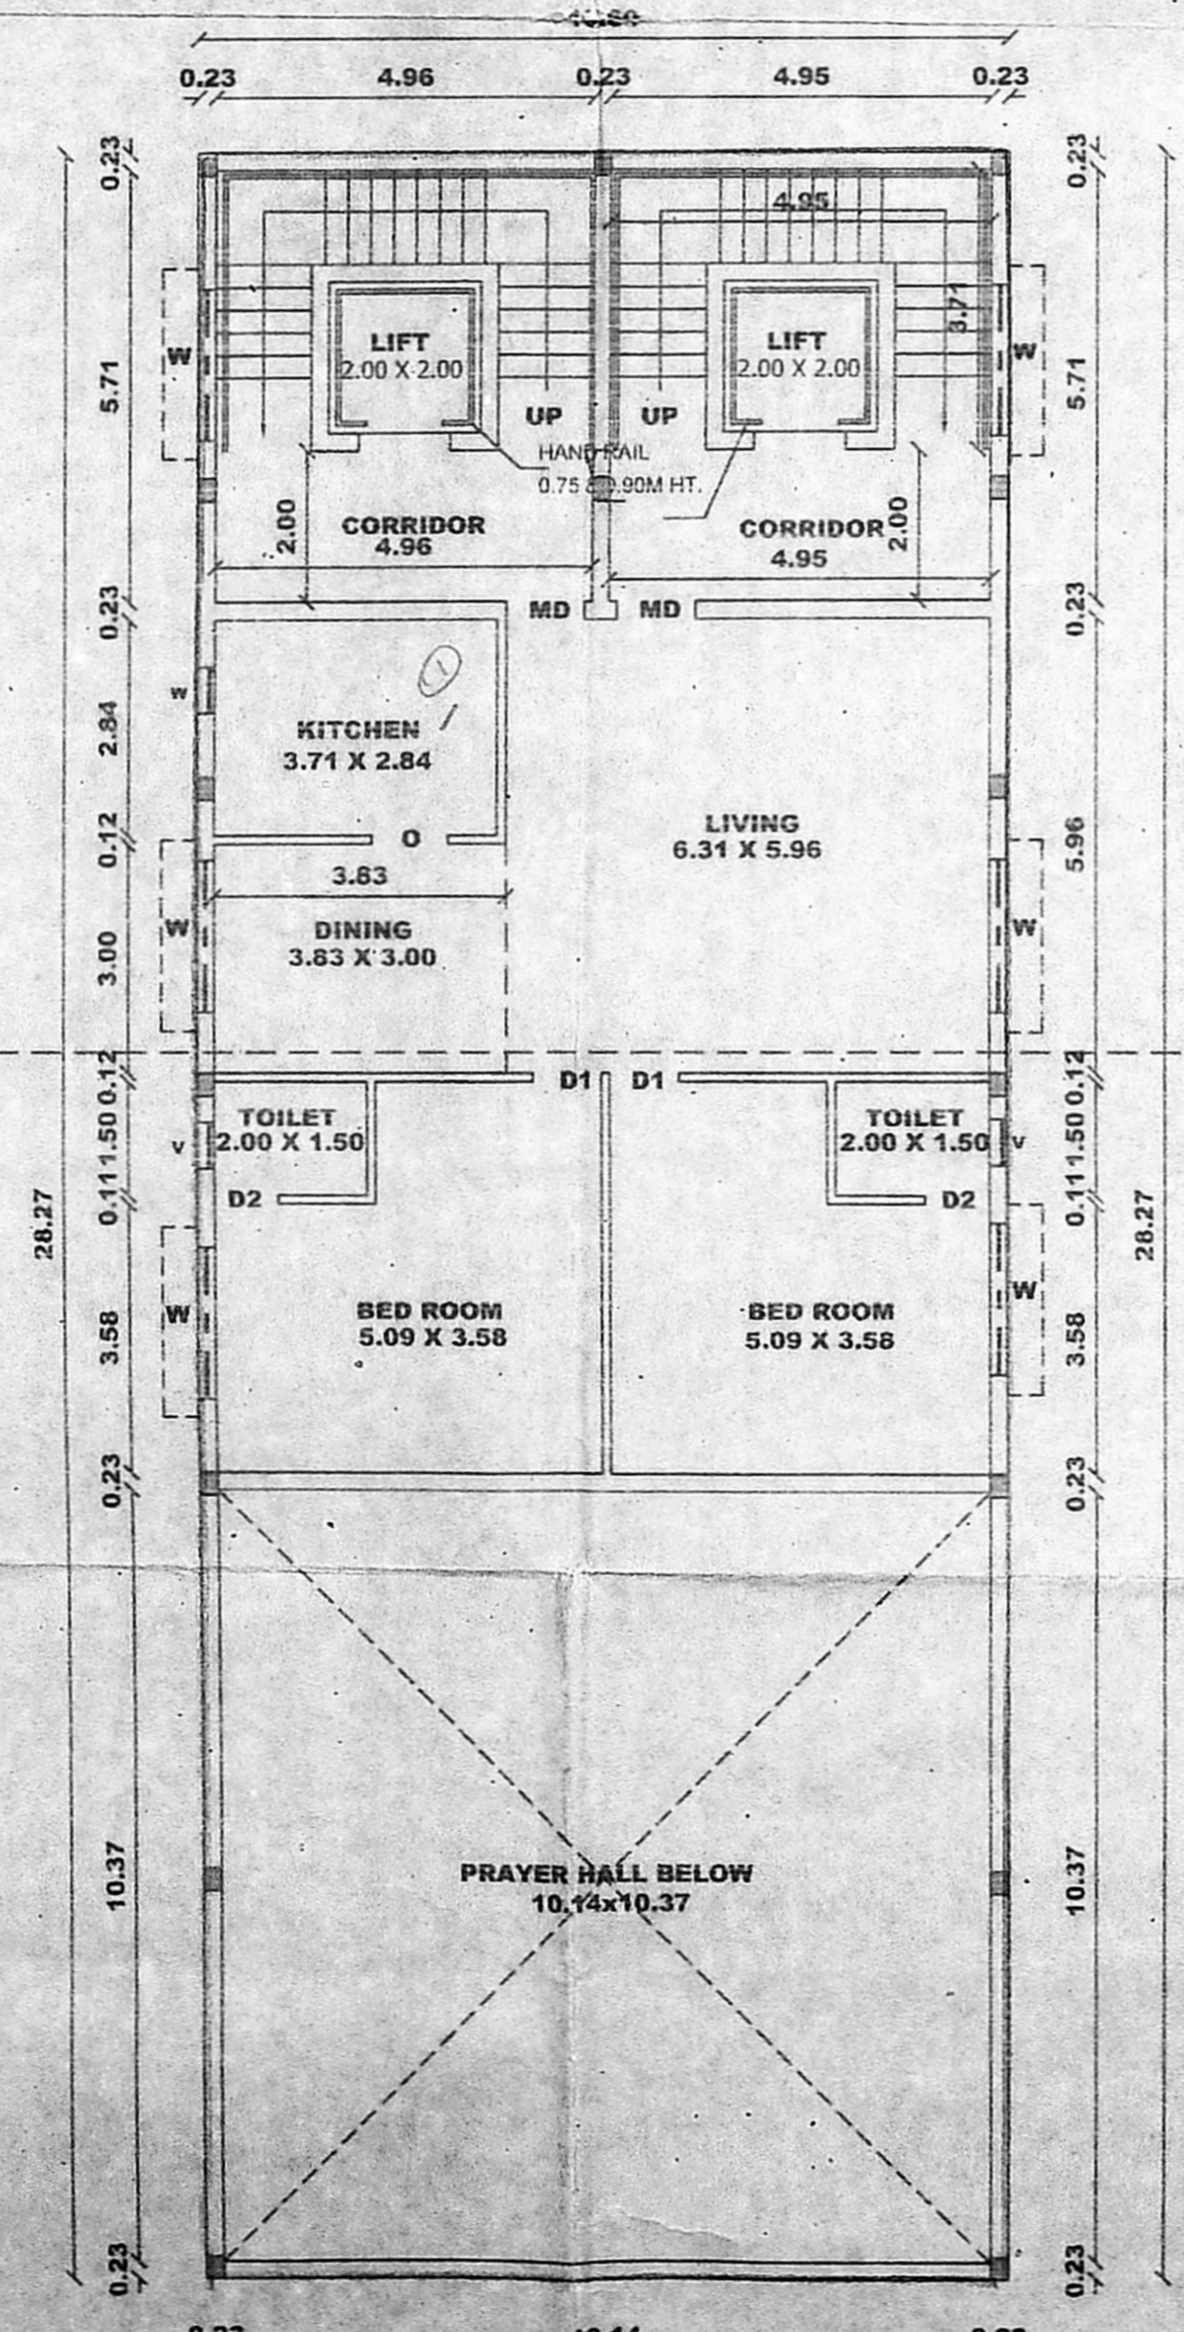

SECOND(PART) FLOOR PLAN

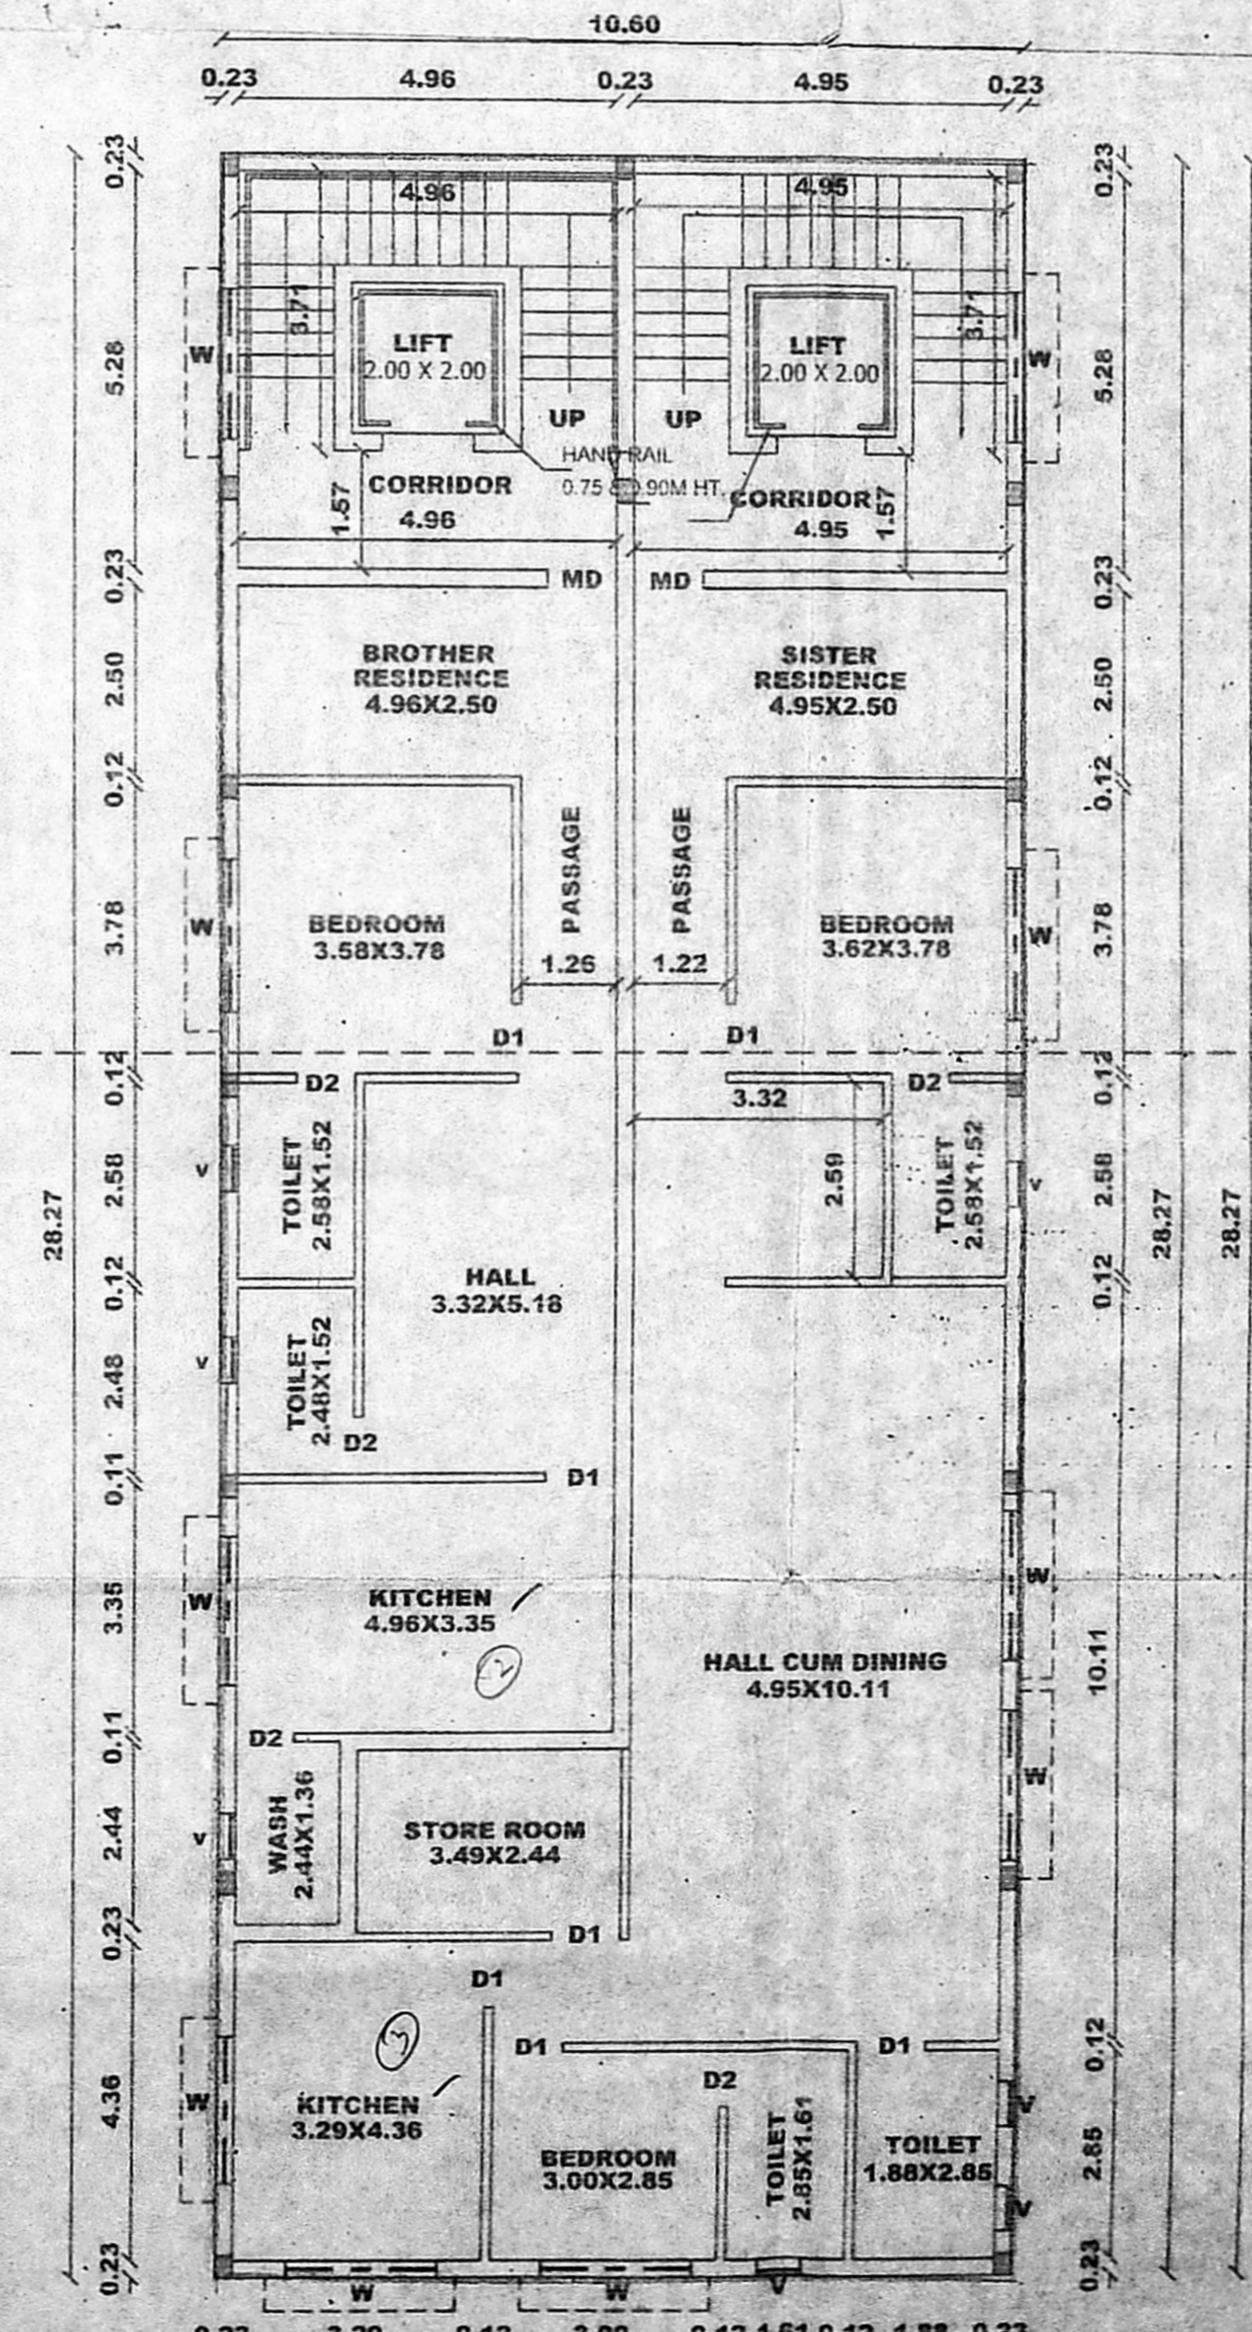

THIRD FLOOR PLAN

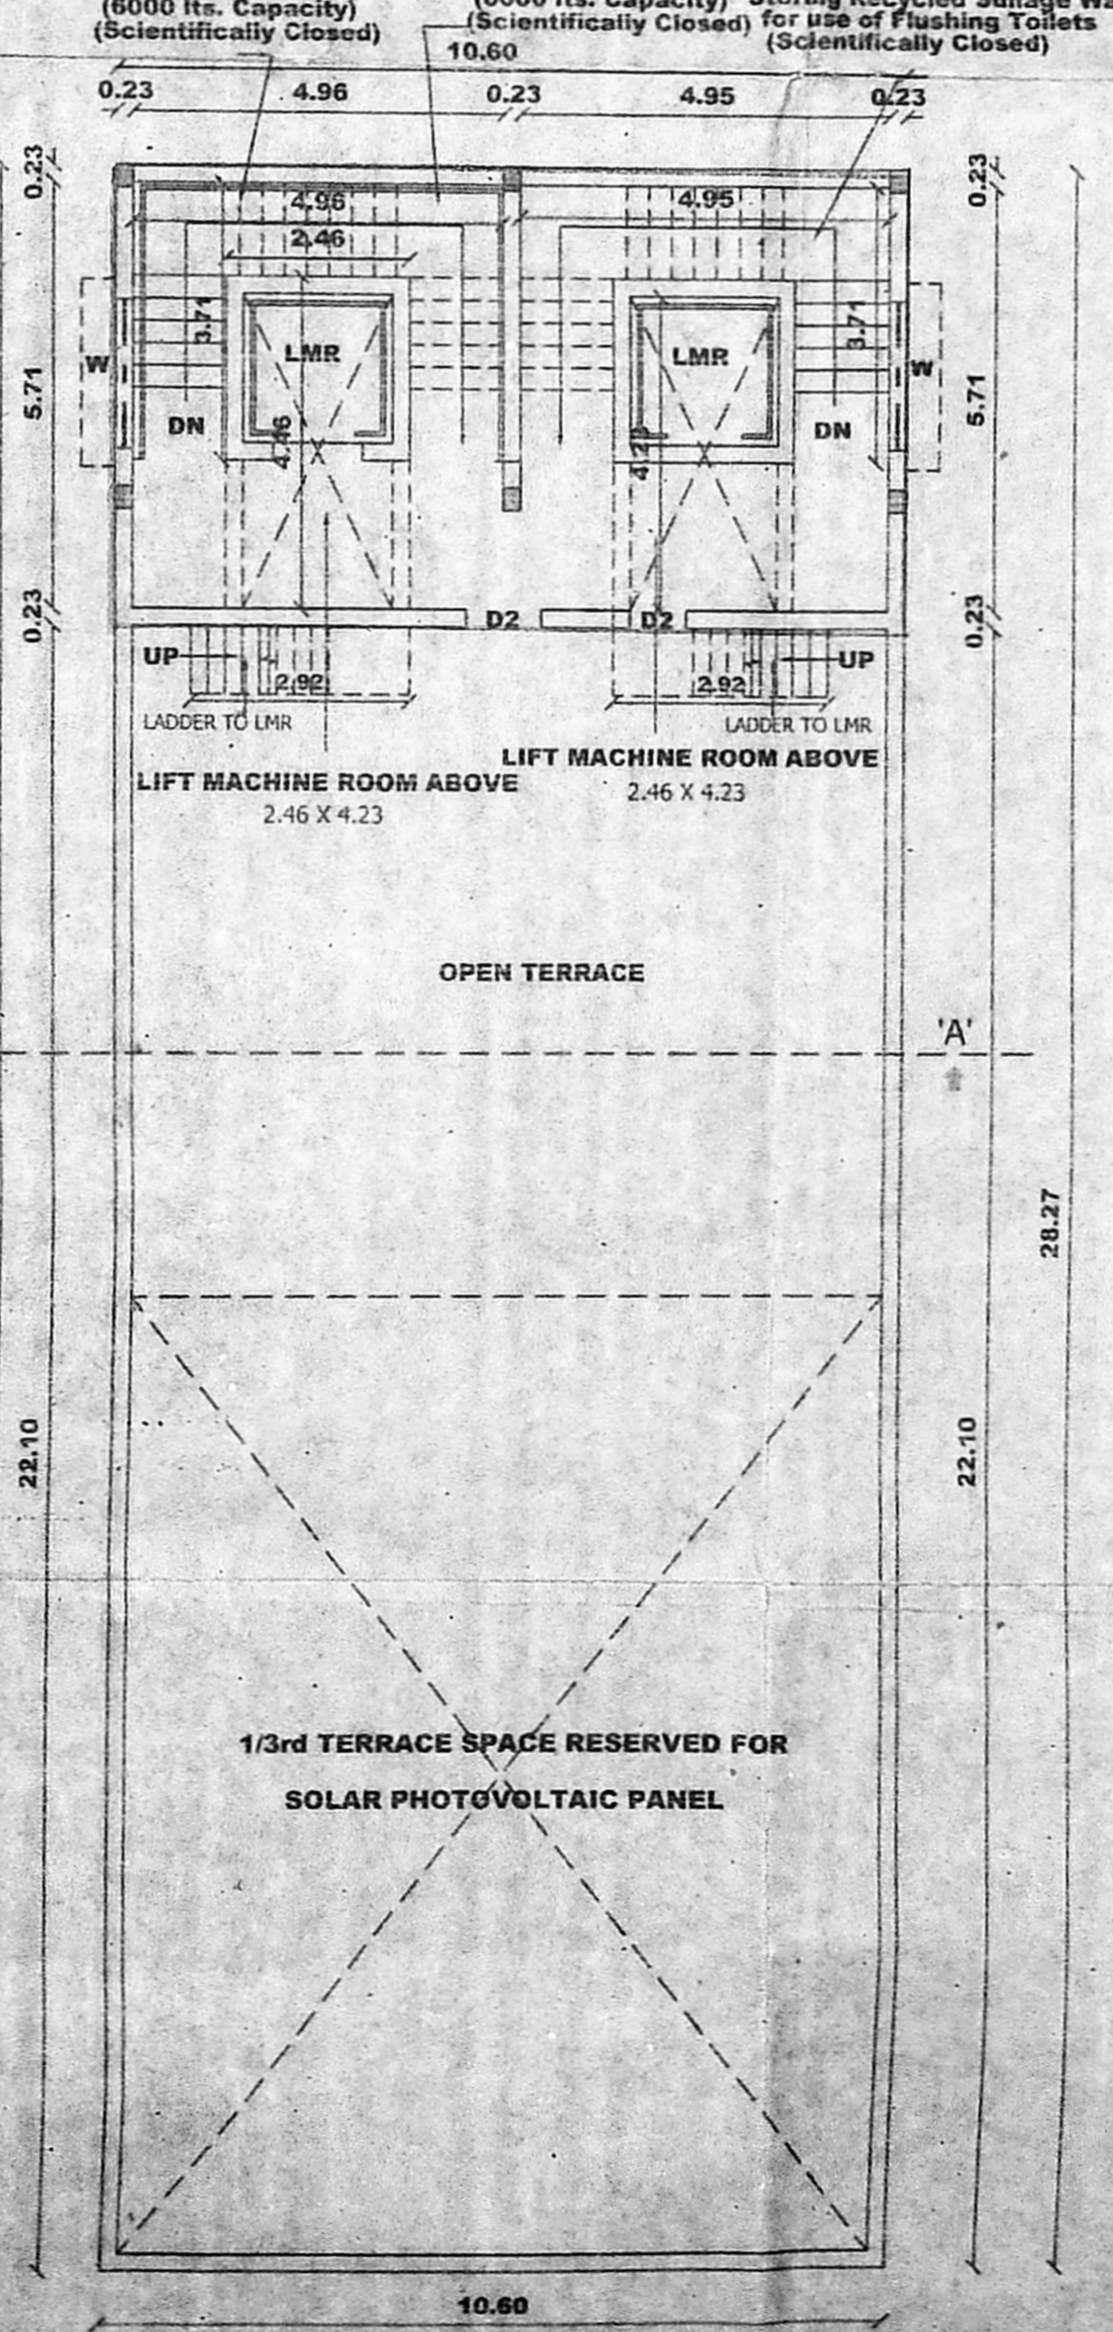

TERRACE FLOOR PLAN