

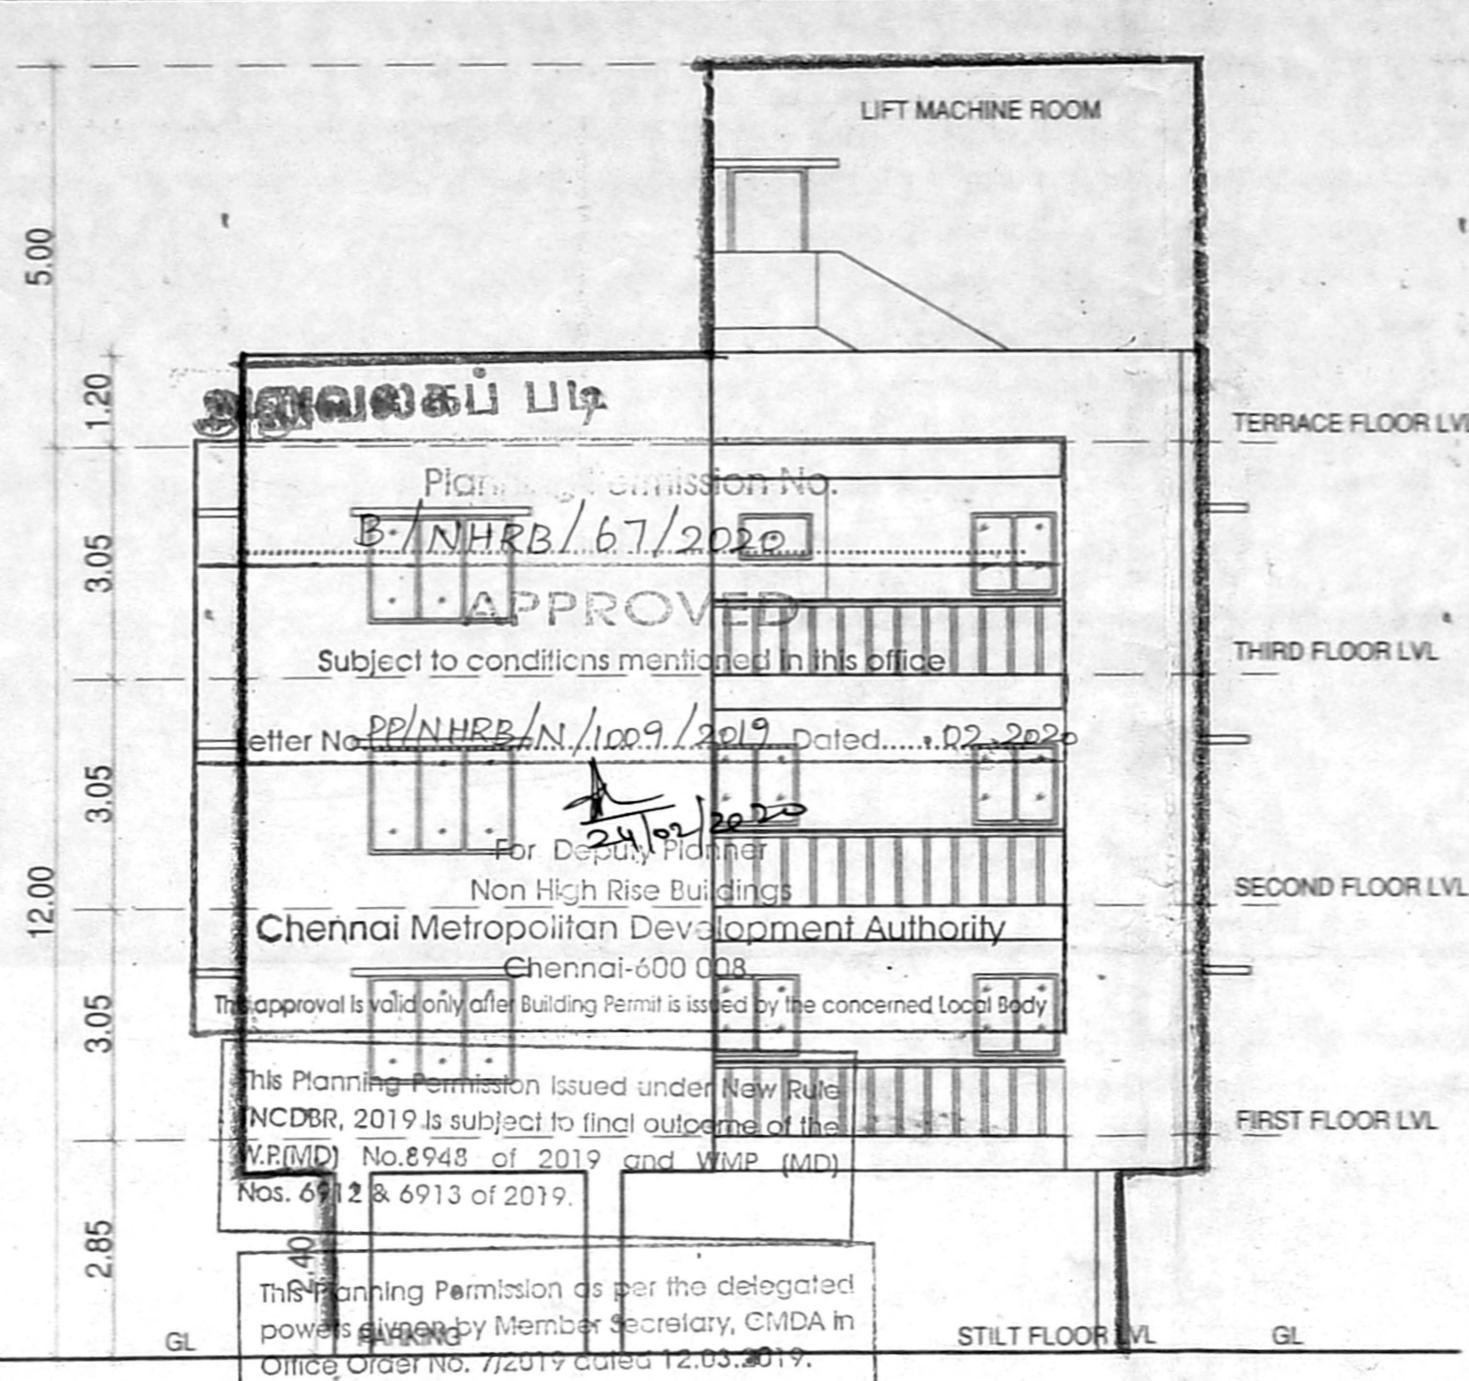
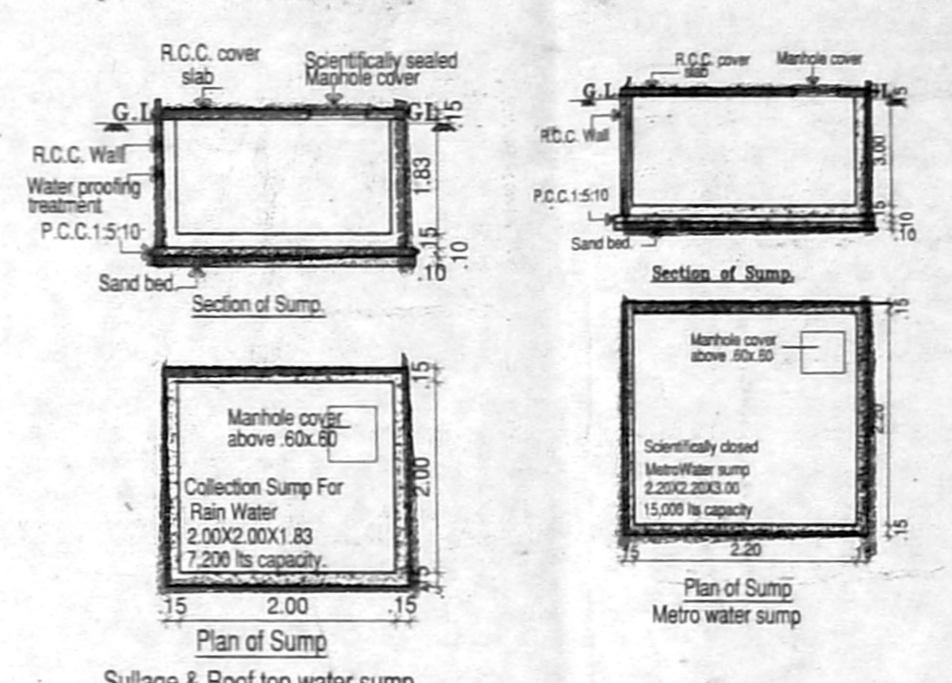


SECTION: "AA"

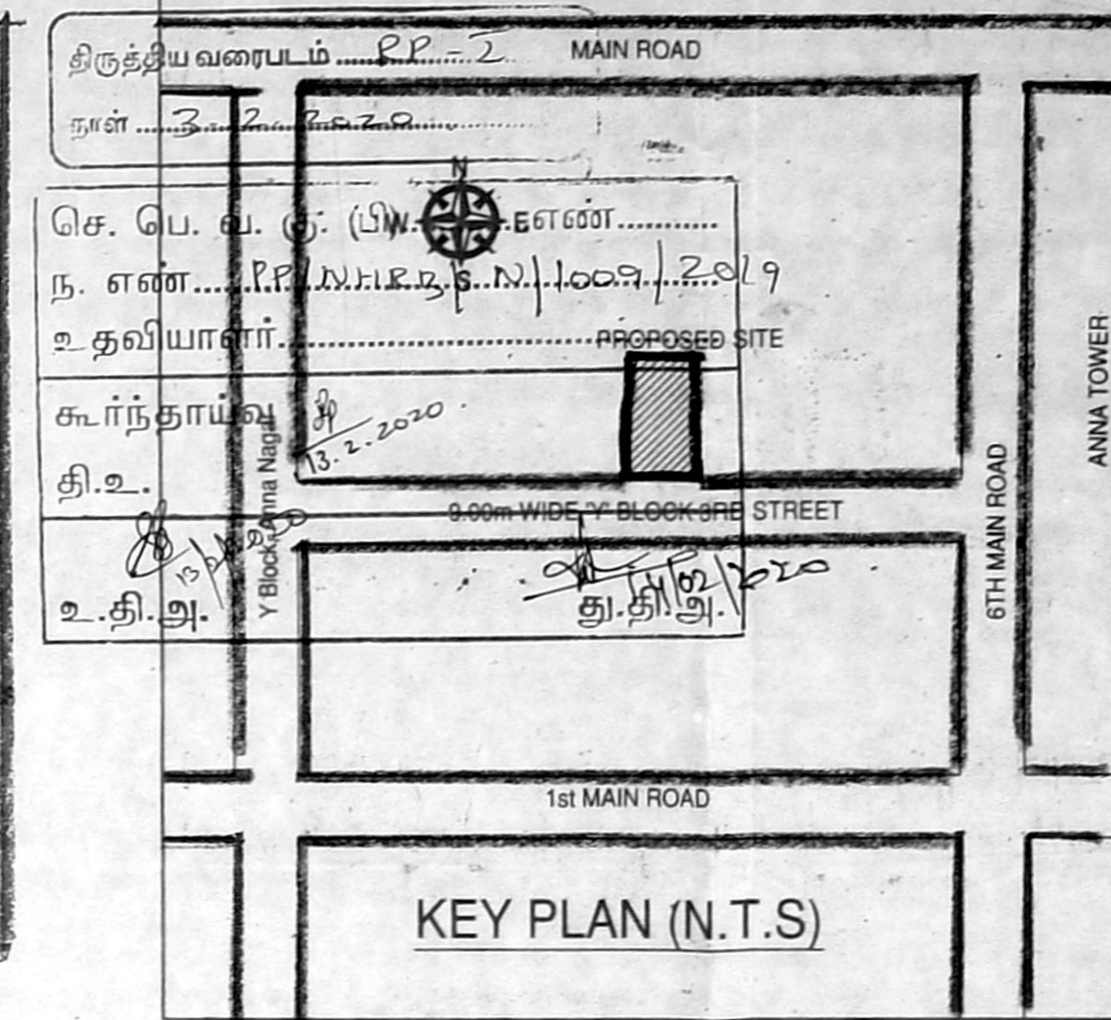

ELEVATION

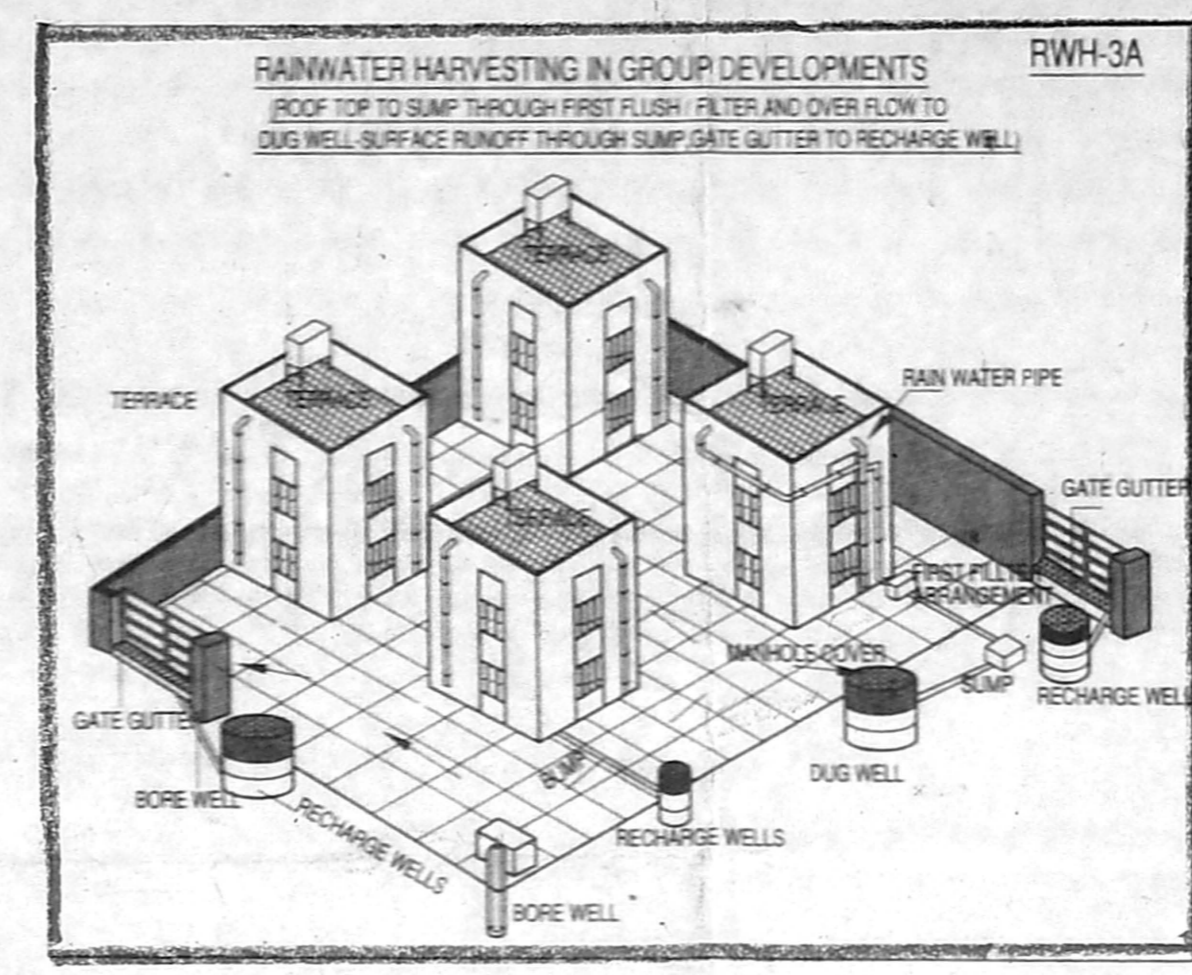


ITEM	SIZE	DESCRIPTION
MD	1.07 x 2.44	DOOR
D1	1.00 x 2.44	DOOR
D2	1.00 x 2.44	DOOR
D3	0.90 x 2.44	DOOR
W	1.50 x 1.35	WINDOW
W1	1.60 x 1.35	WINDOW
KW	0.90 x 1.05	KITCHEN WINDOW
V	0.90 x 0.60	VENTILATOR
FLD	2.15 x 2.44	FOLDABLE DOOR
FLD1	1.23 x 2.44	FOLDABLE DOOR


AREA STATEMENT

PLOT AREA AS PER PATTA - 476.00 Sq.m
 PLOT AREA AS PER DOC. - 473.79 Sq.m


FLOOR	F.S.I	F.S.I Achieved
STILT FLOOR	30.26	Car Parking Provided - 11 Nos.
FIRST FLOOR	330.59	
SECOND FLOOR	330.59	
THIRD FLOOR	285.05	
TOTAL	976.49	

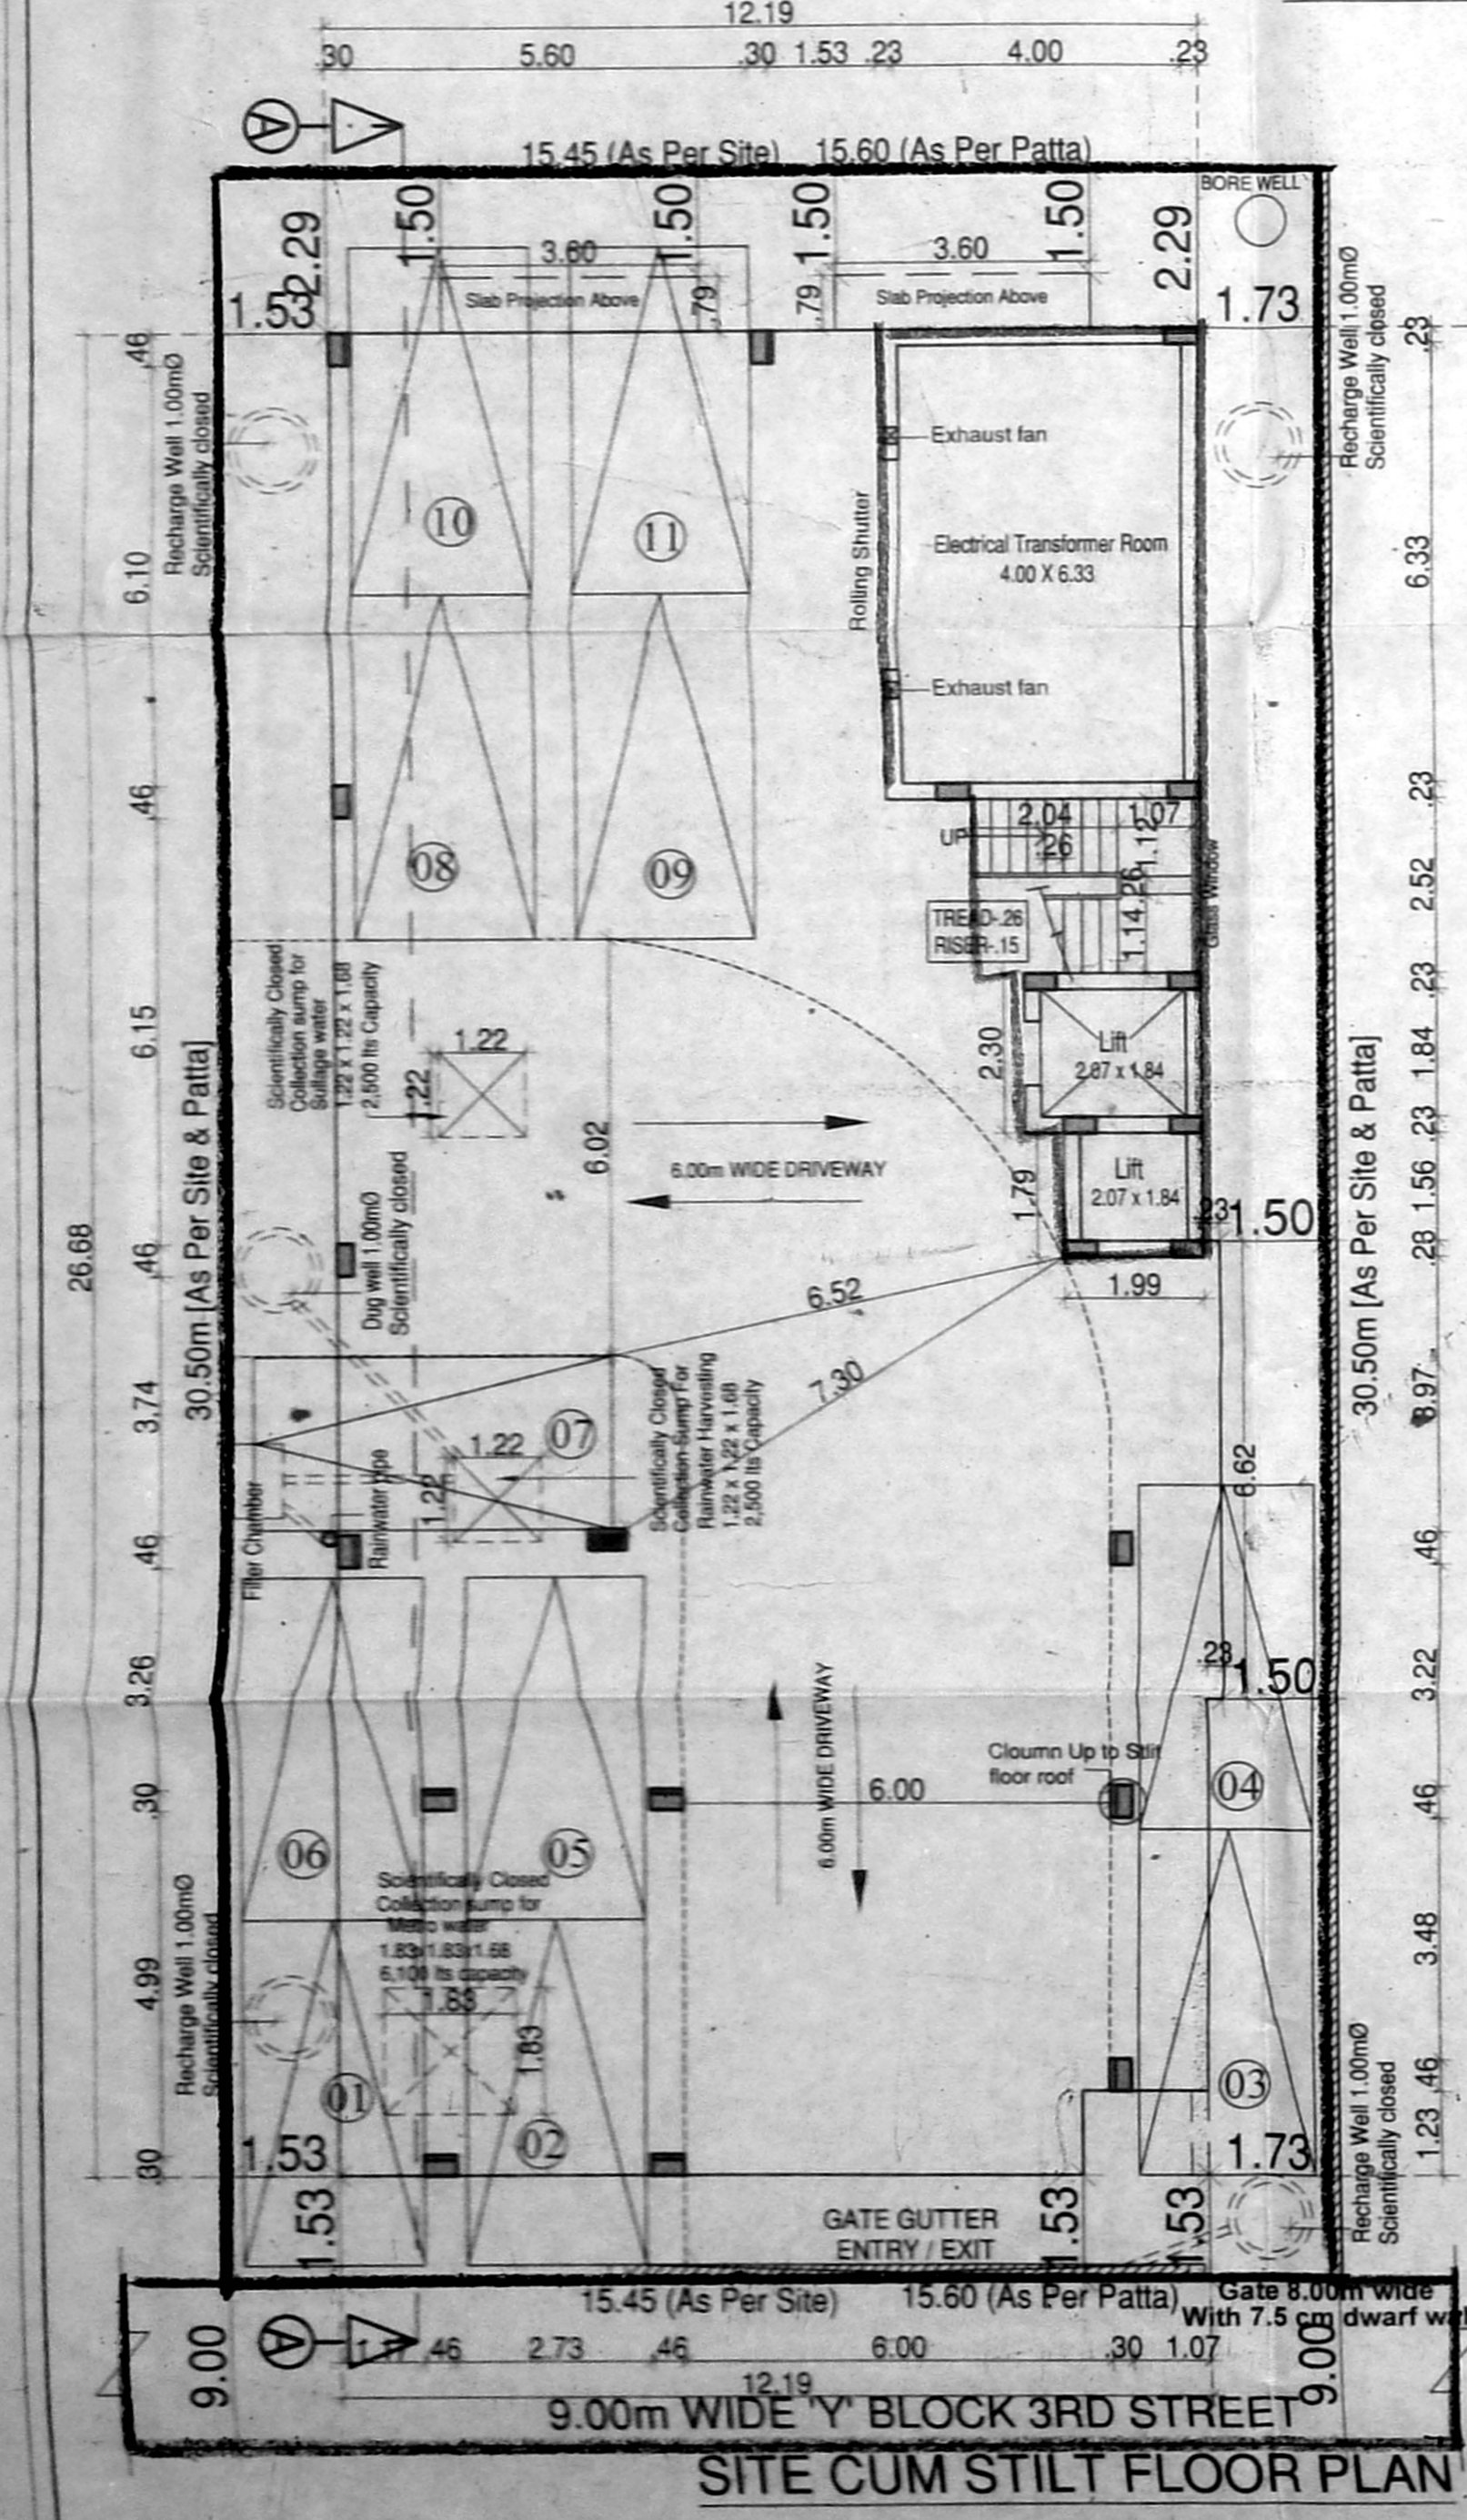


SITE CUM STILT FLOOR PLAN

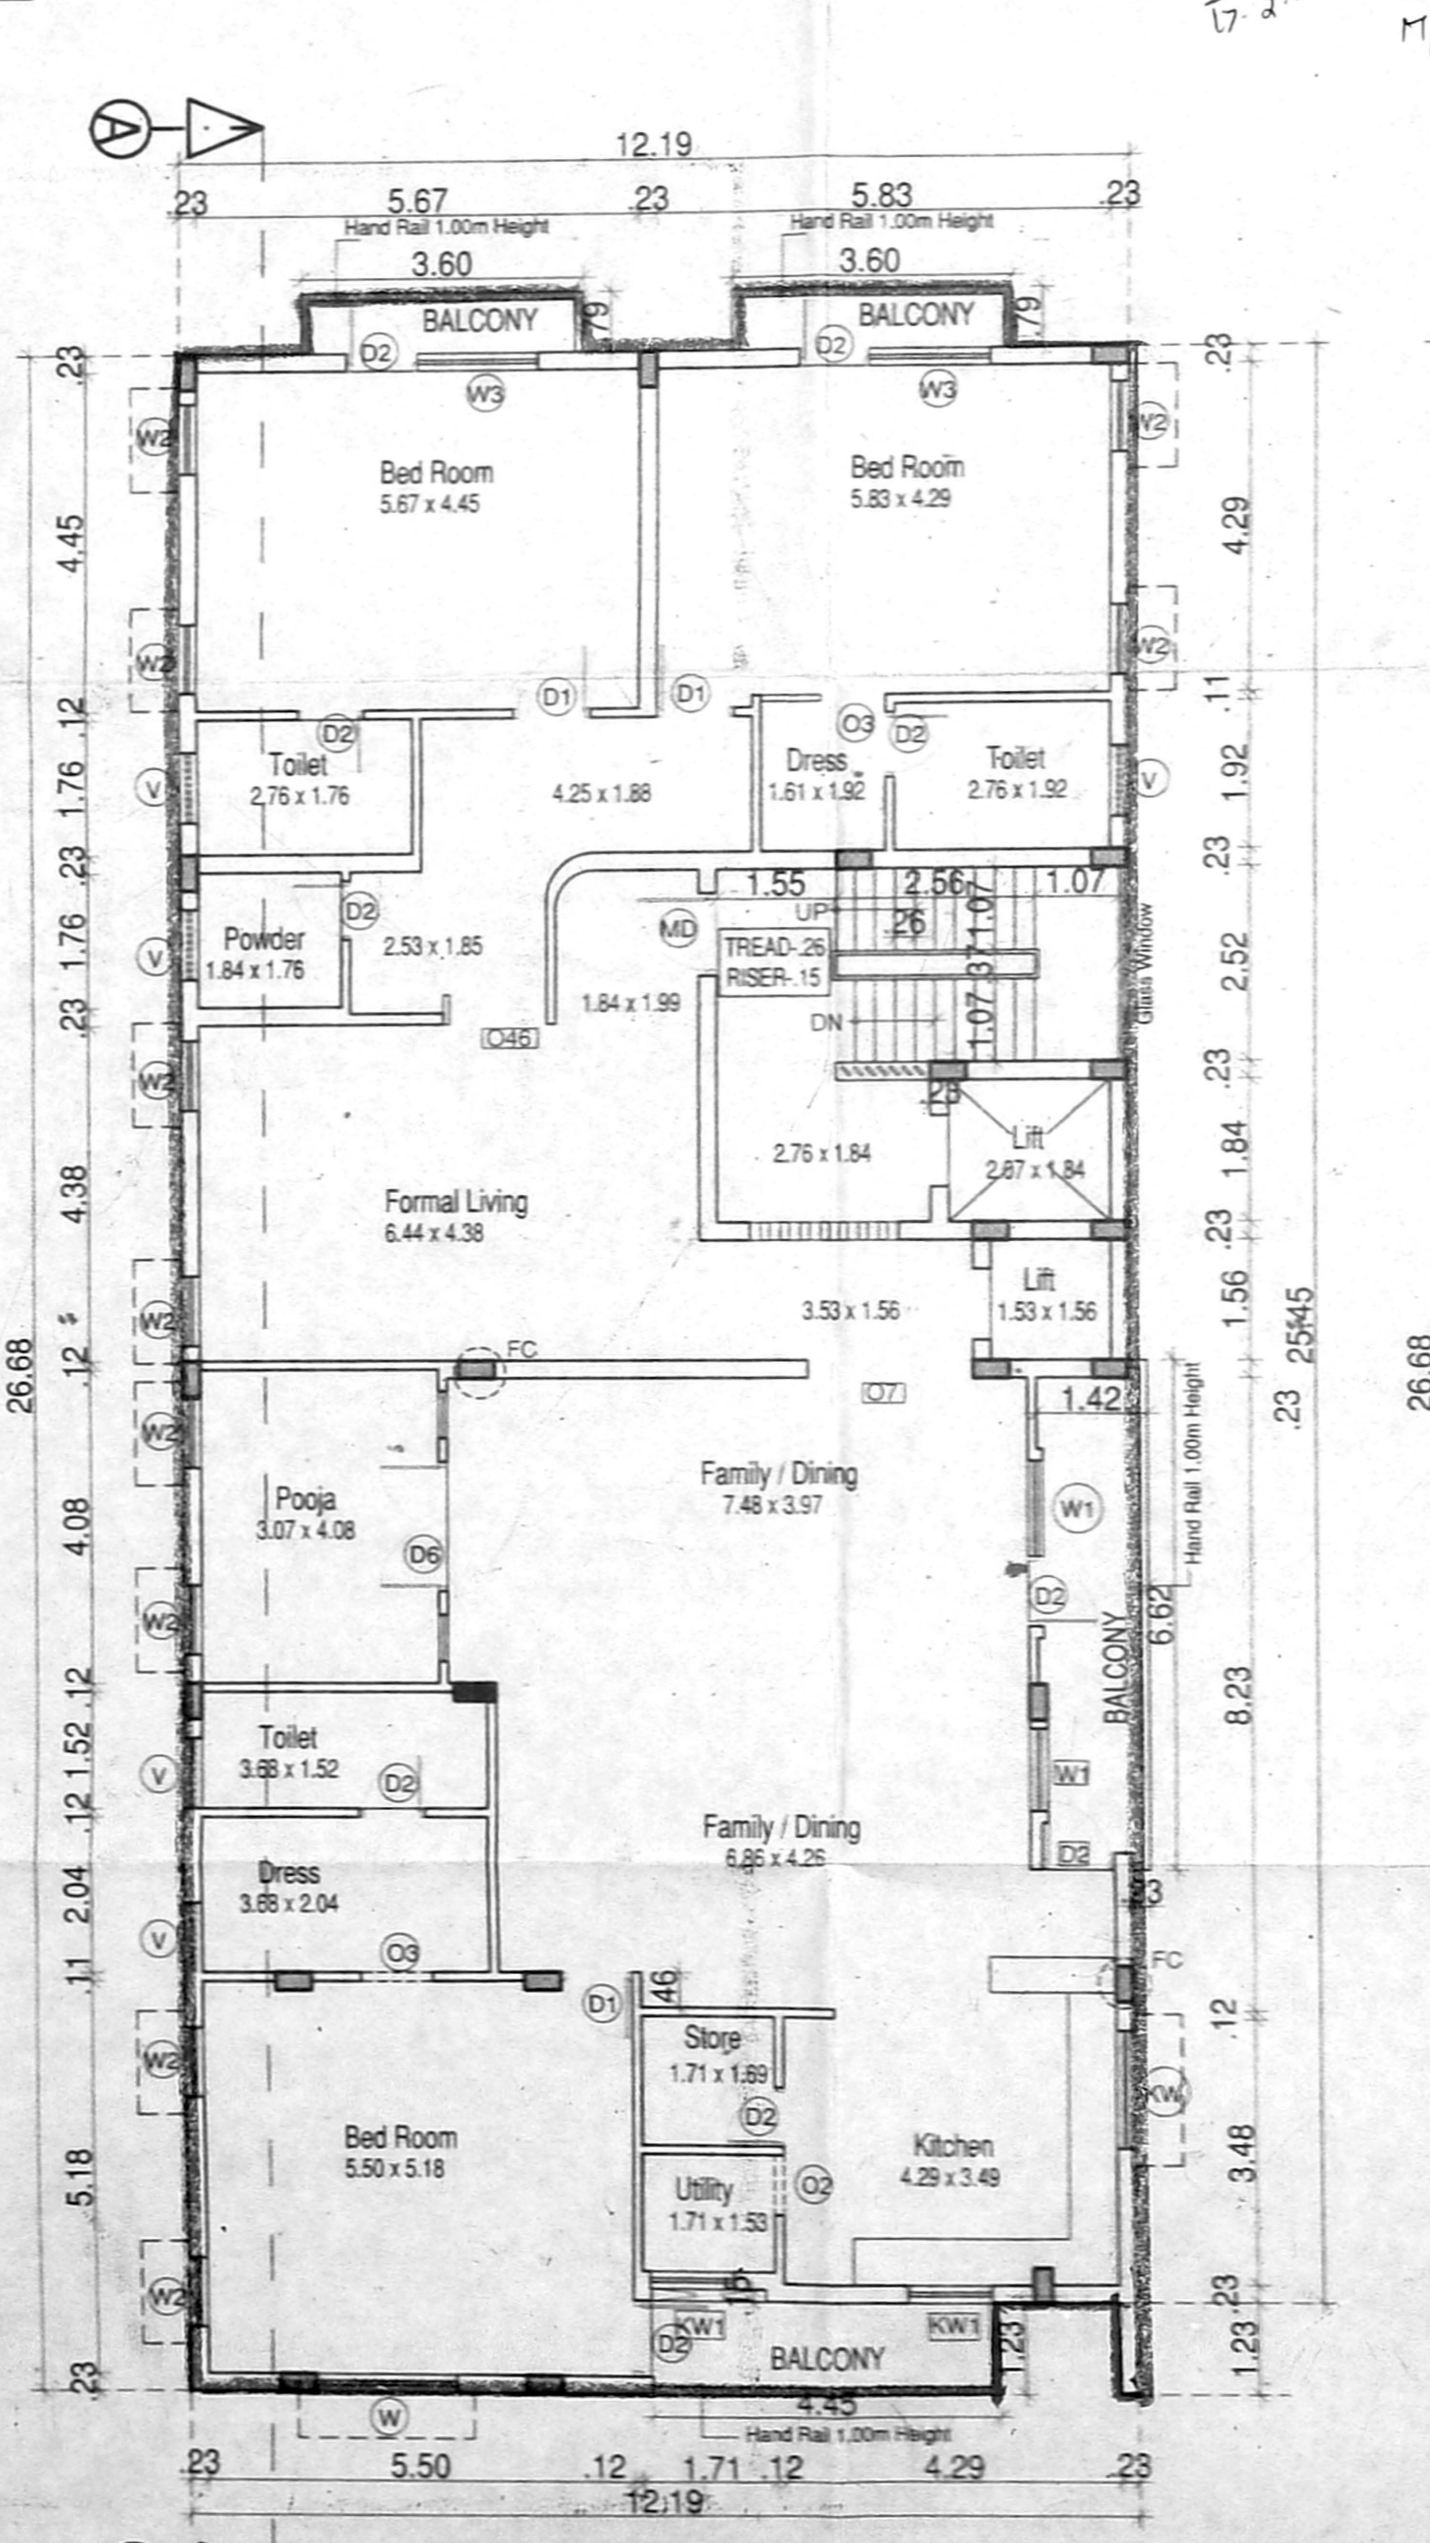


TYPICAL FLOOR PLAN (1st & 2nd Floor)

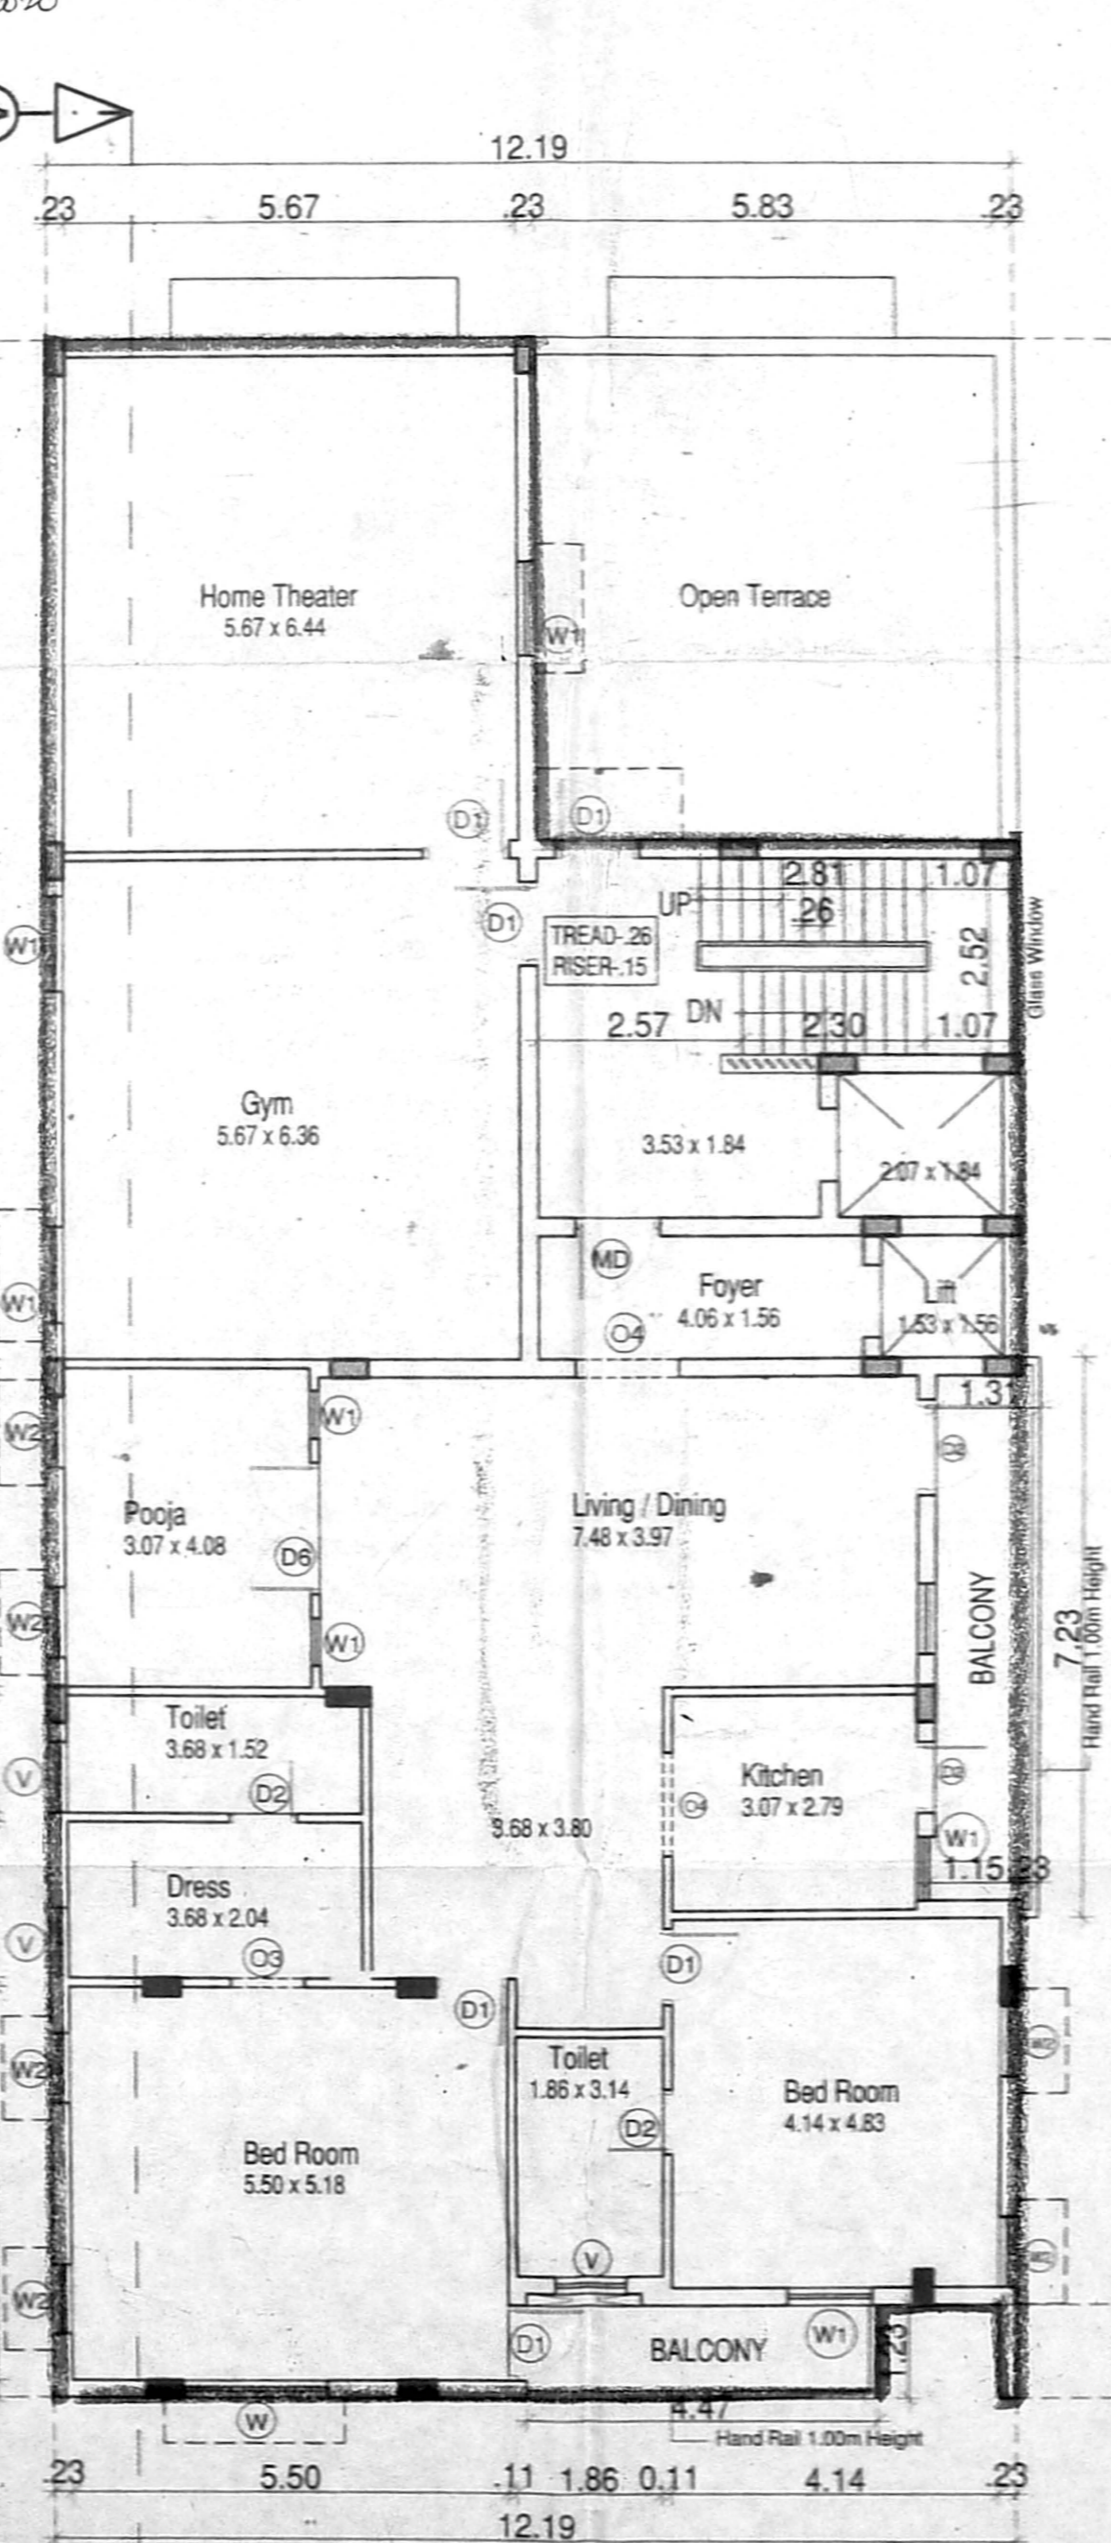

THIRD FLOOR PLAN

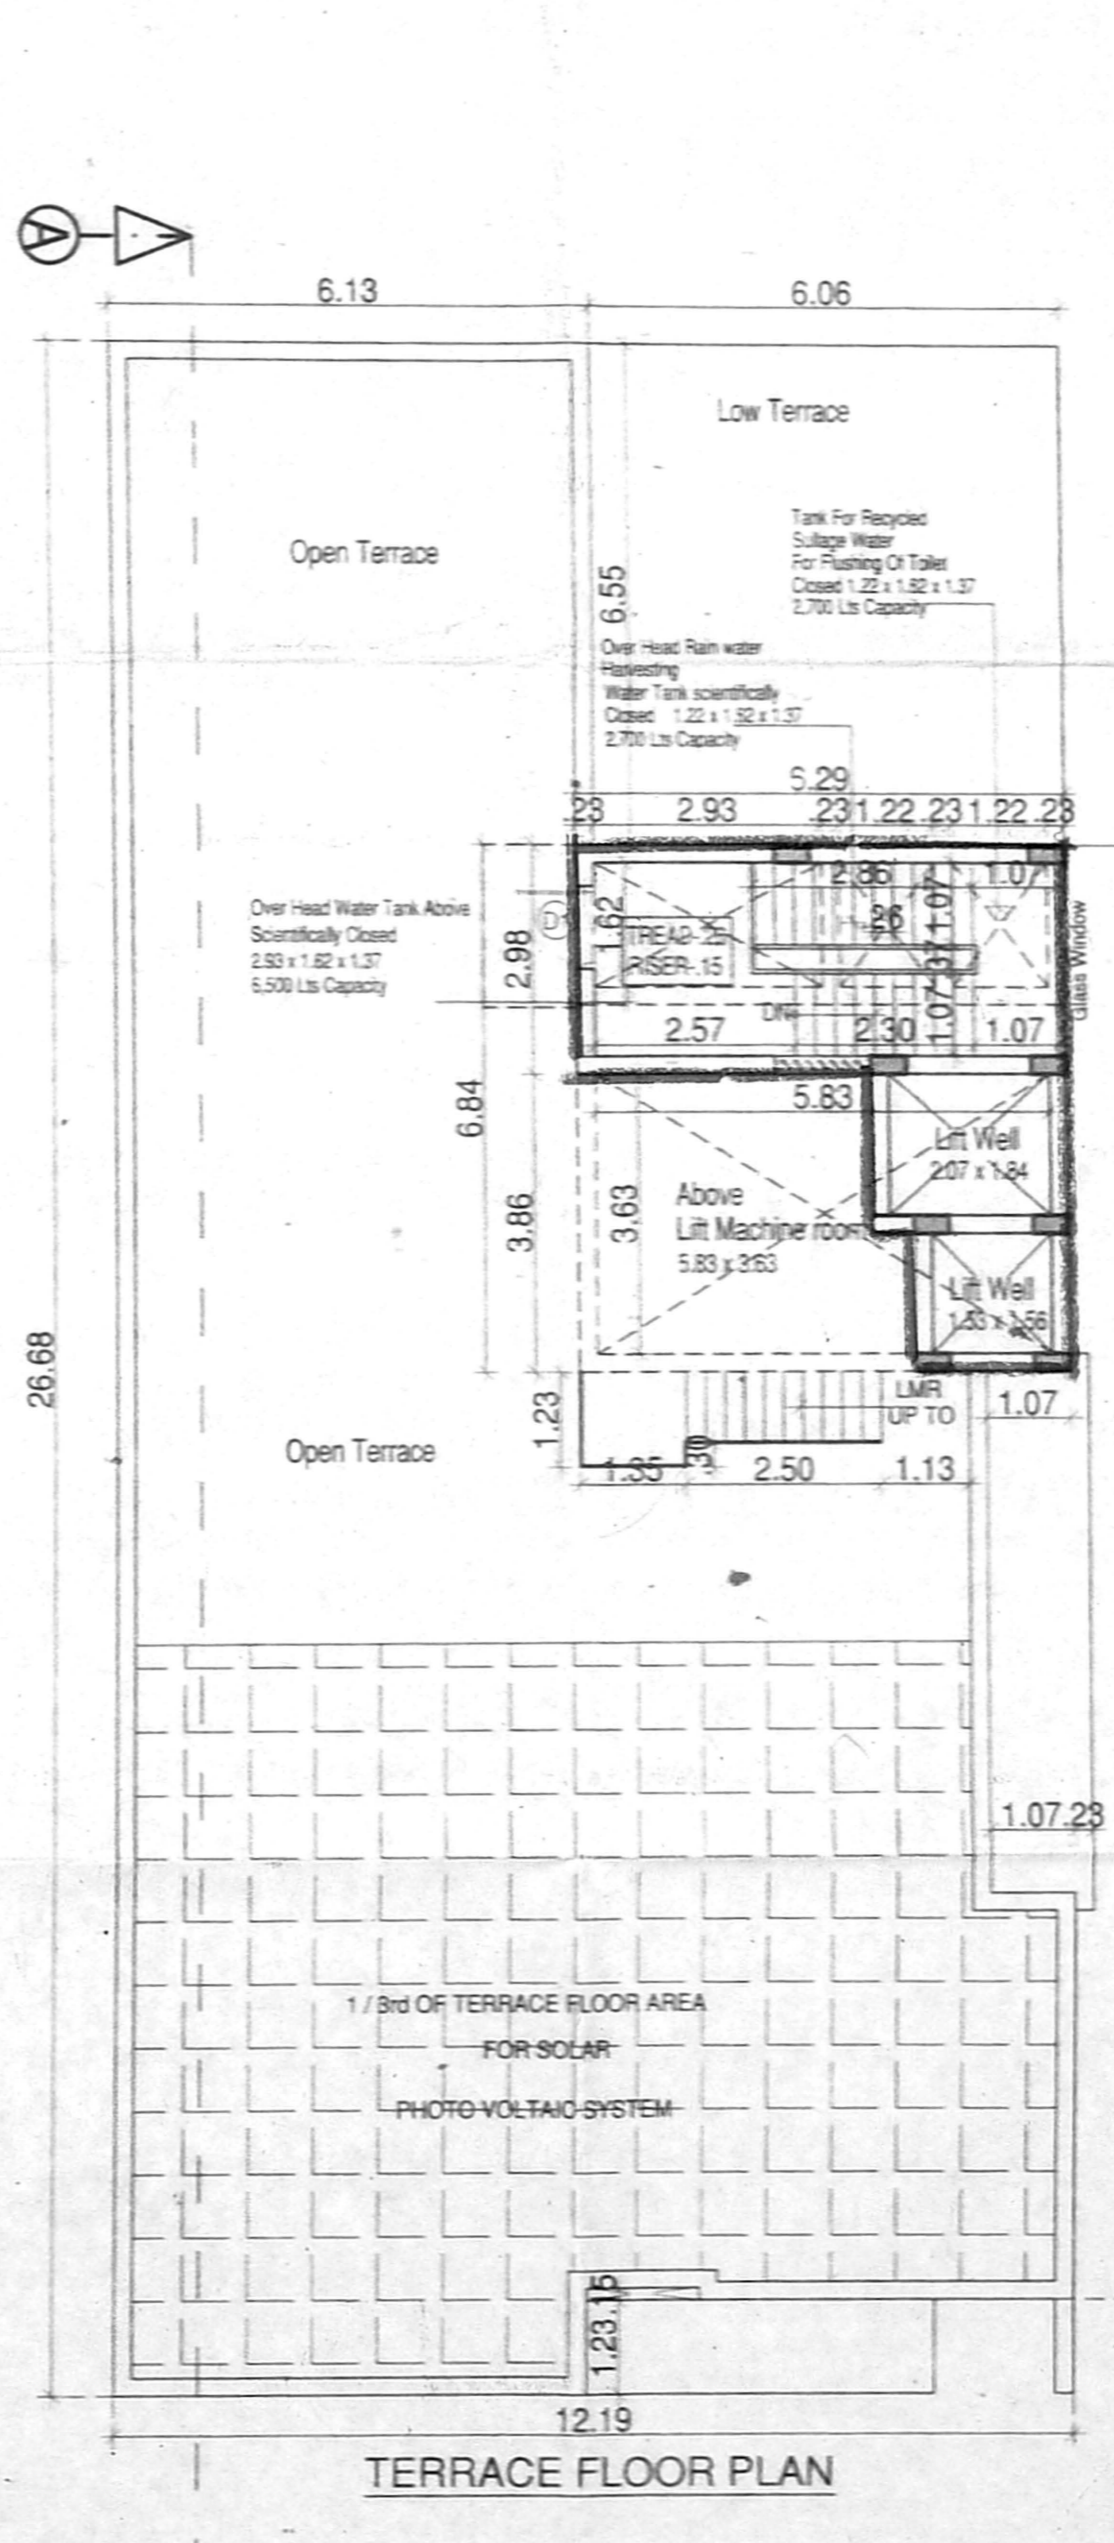

TERRACE FLOOR PLAN

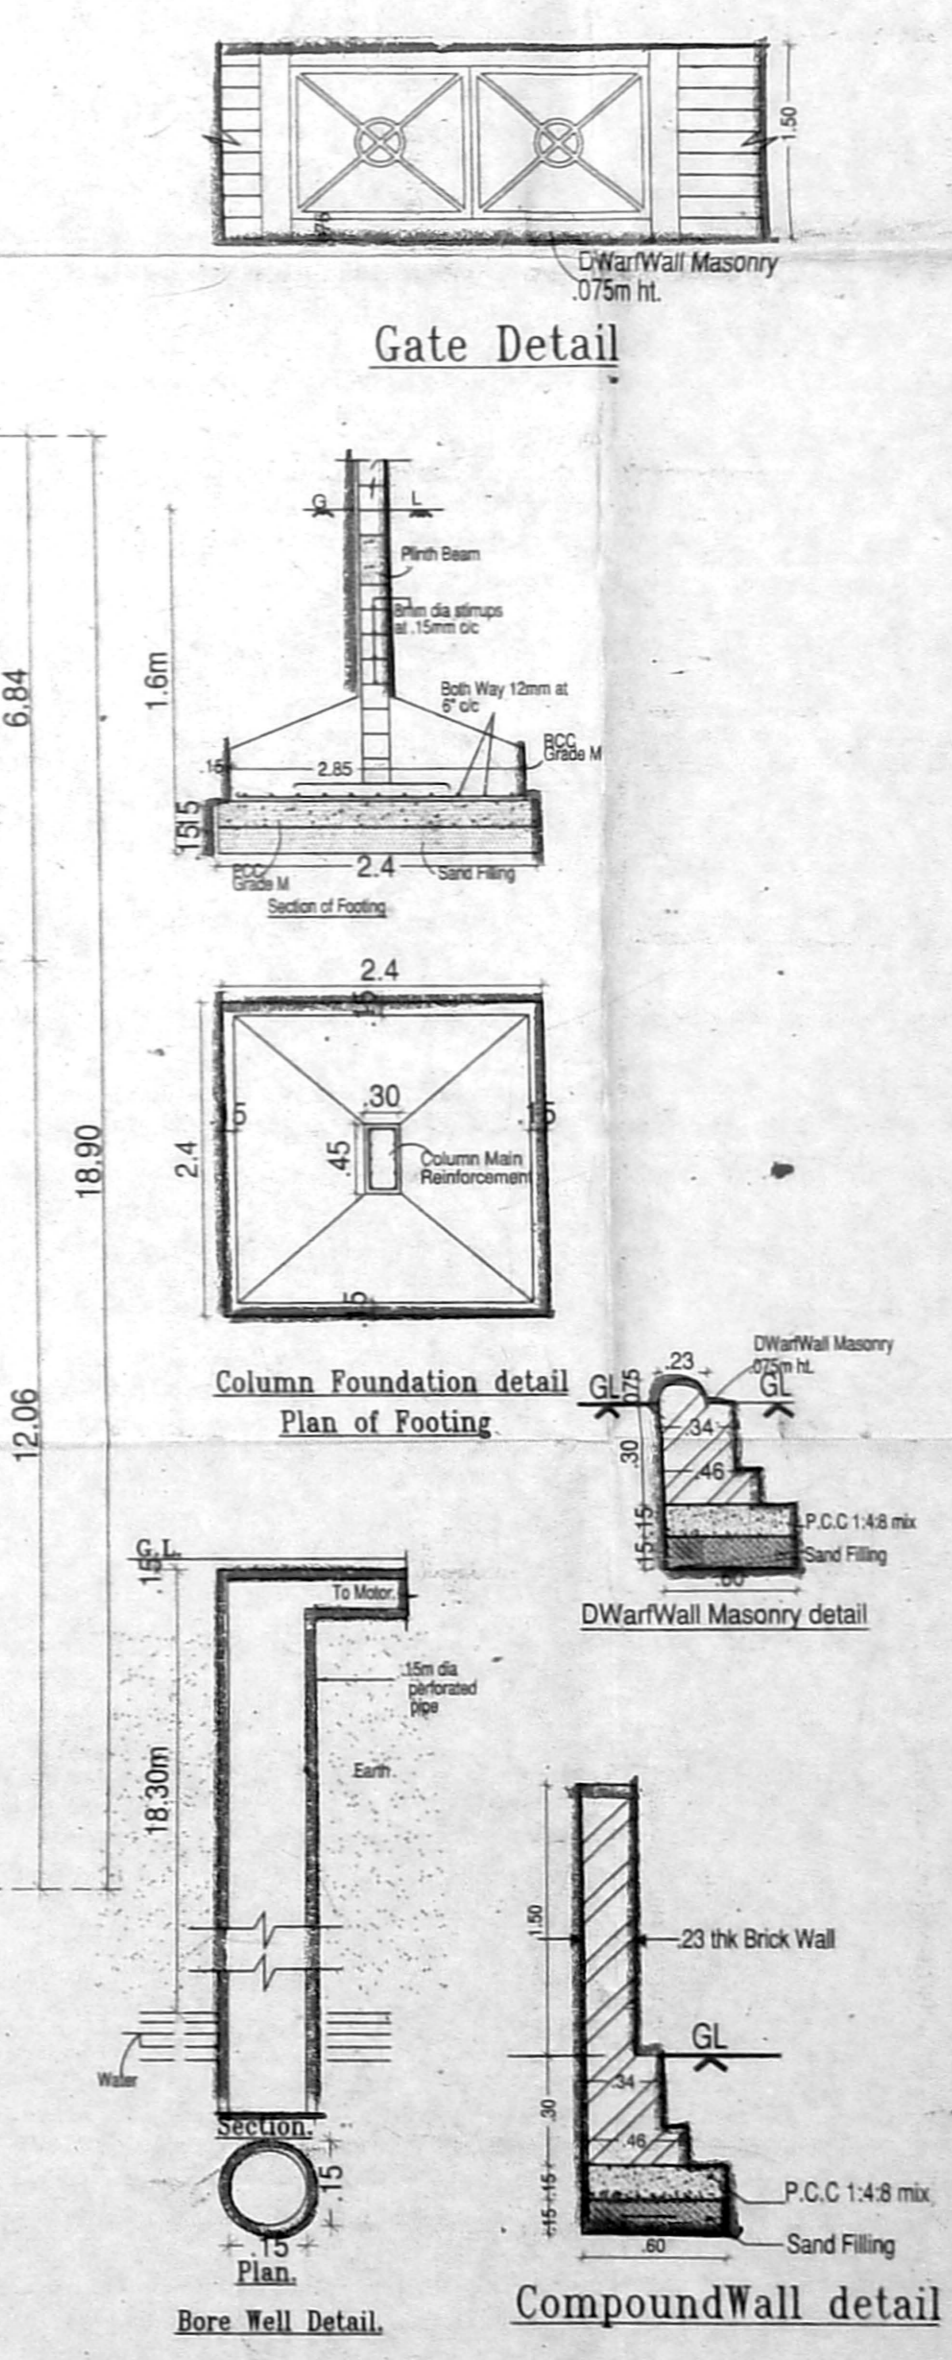

ALL DIMENSIONS ARE IN METRES

SCALE 1: 100

LEGEND:

PROPOSED SHOWN IN [Symbol]

BOUNDARY SHOWN IN [Symbol]

ROAD SHOWN IN [Symbol]

NORTH POINT

OWNER'S SIGNATURE: B. Lejanayach

LICENSED SURVEYOR SIGNATURE

H. SATYAKUN ROOHI, B.Arch.
 Regd. No. CA/2015/67818
 Plot No. 51, Krishnapuram Estn.,
 Manihoppu Nagar, 1st Street,
 Ambattur, Chennai-600 053.