




SITE CUM STILT FLOOR PLAN

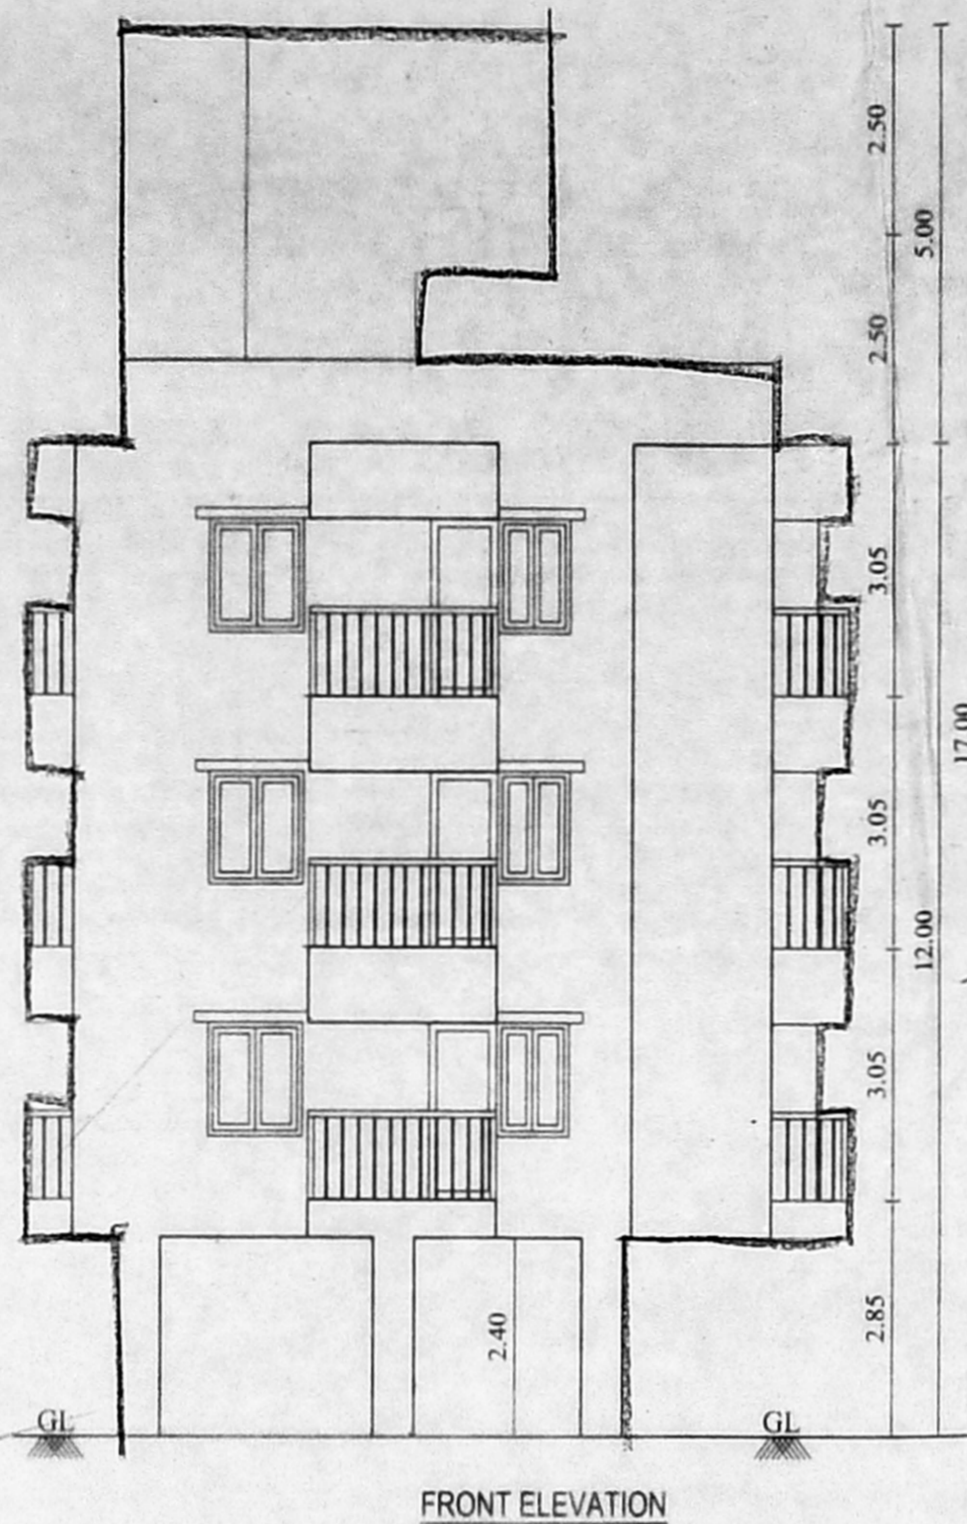

FRONT ELEVATION

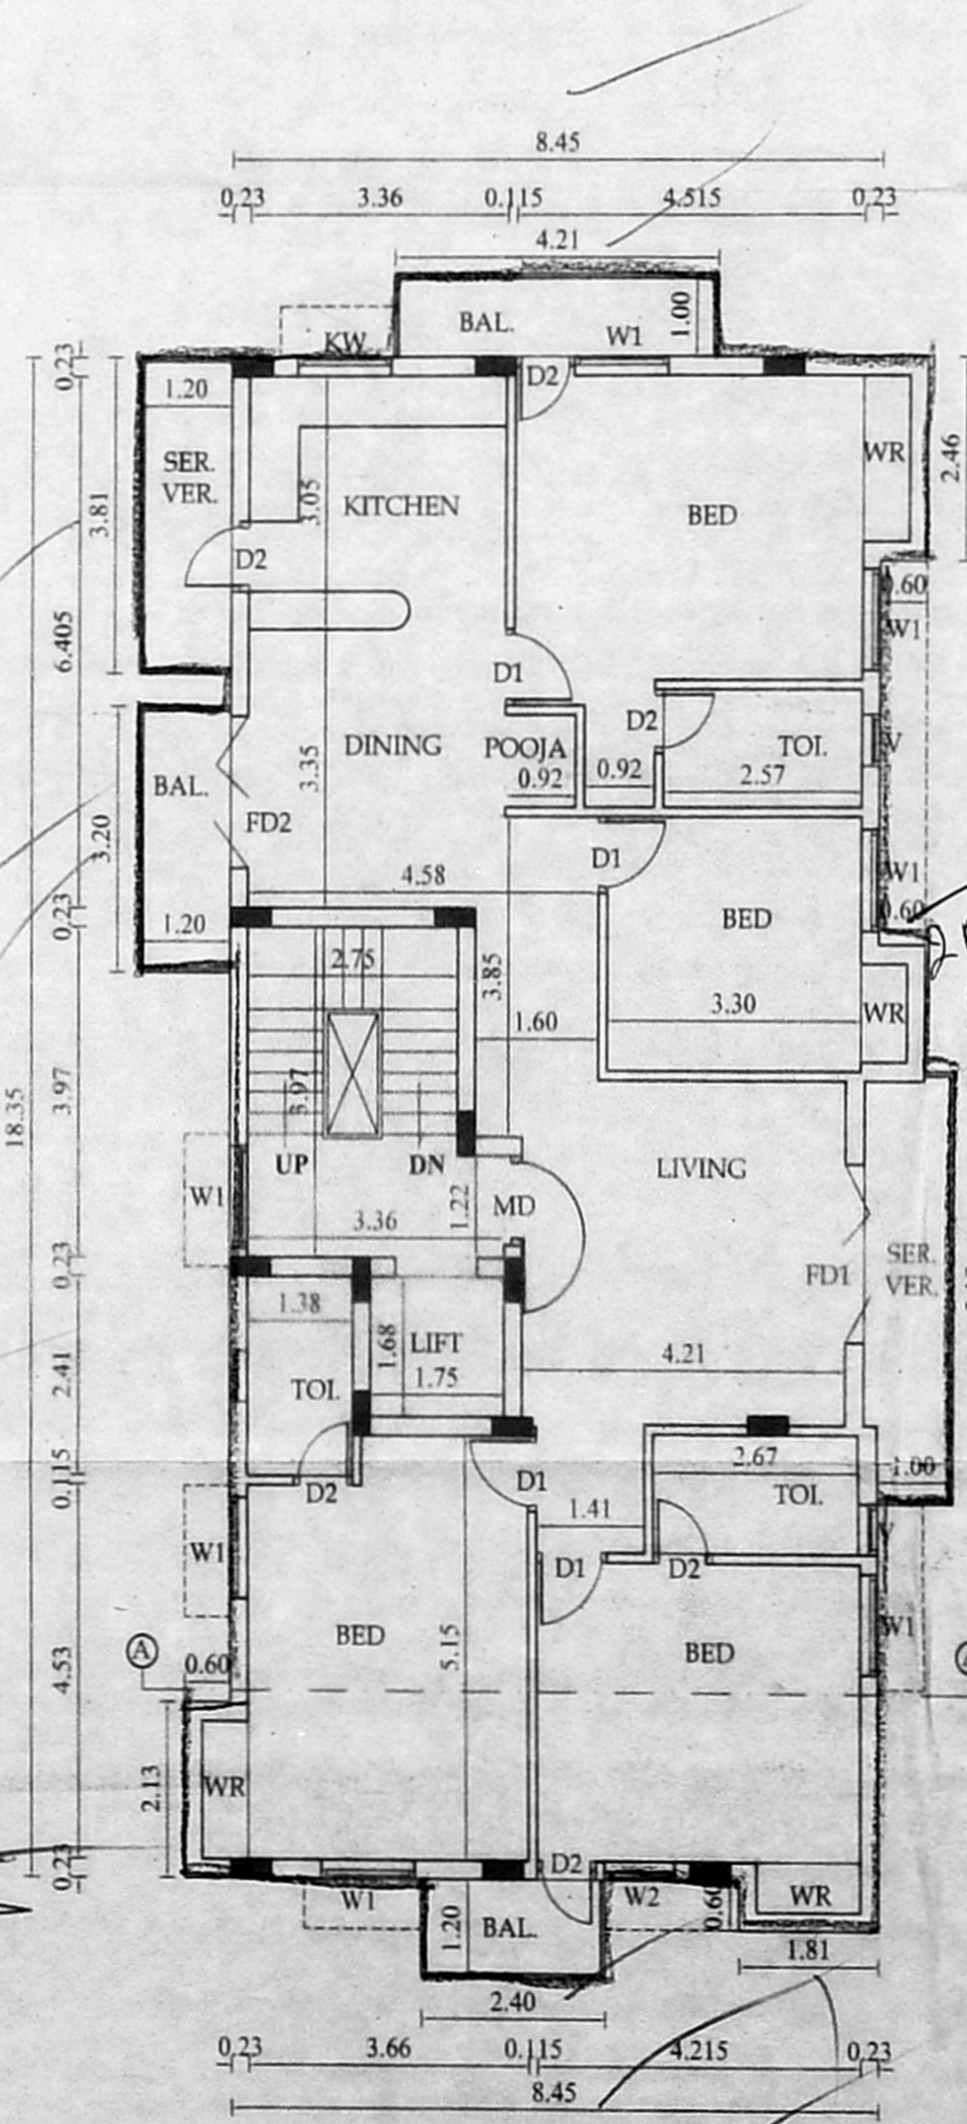


TYPICAL FLOOR PLAN - I, II, III

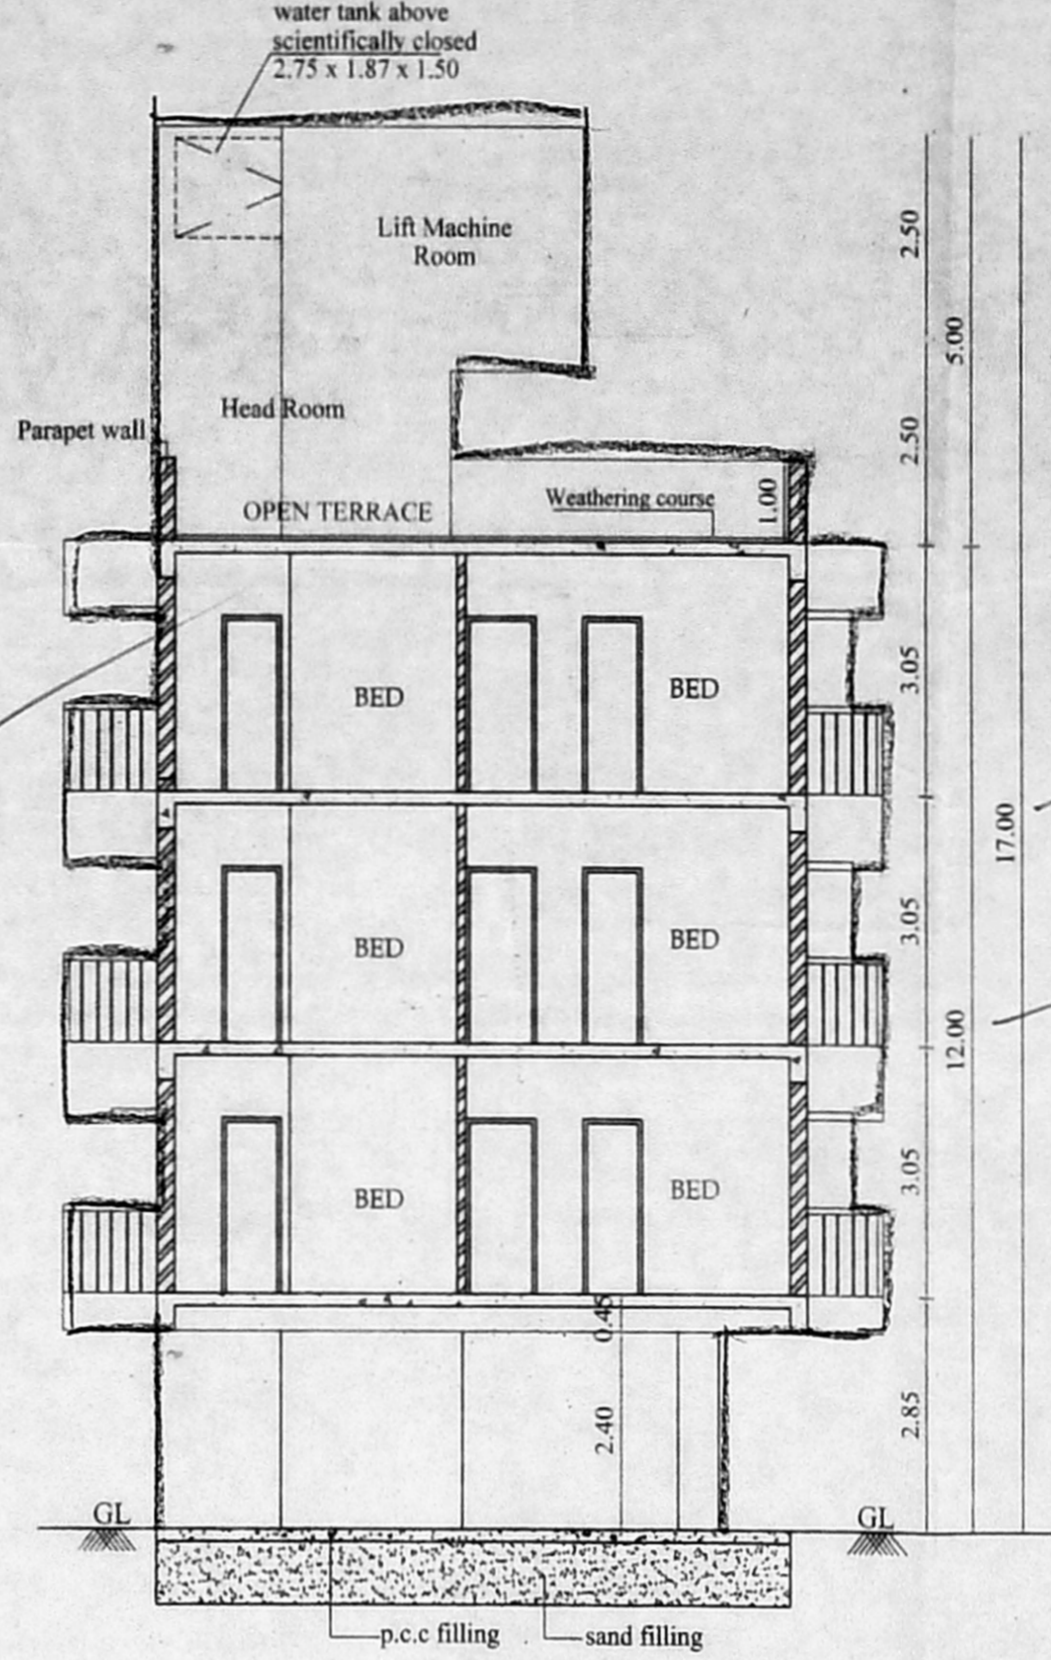


SECTION 'A-A'


அலுவலகப் படி

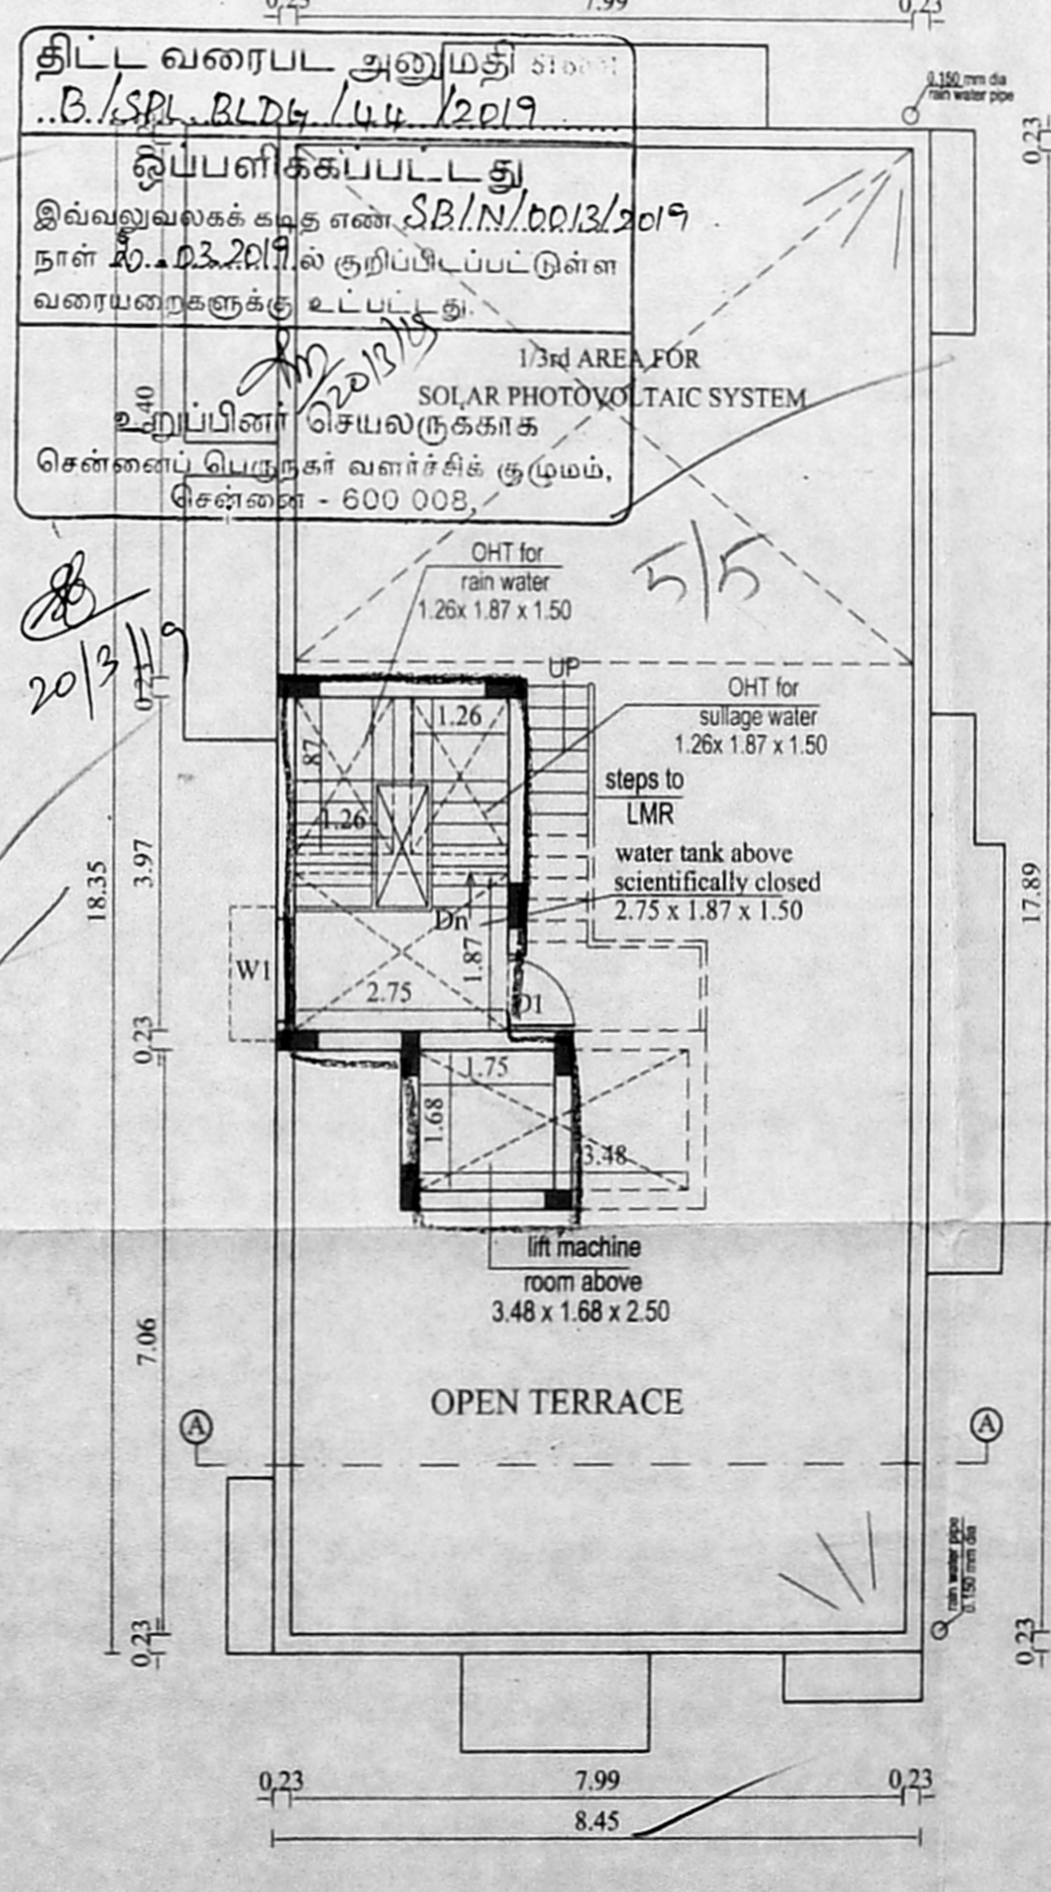


TERRACE FLOOR PLAN

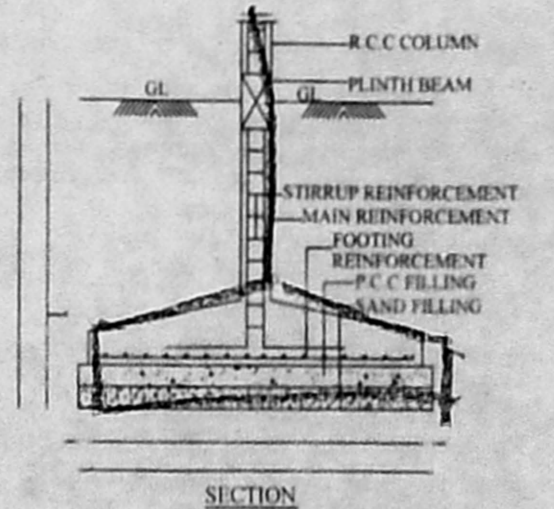

SECTION

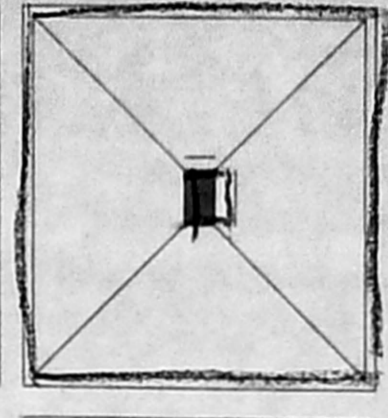


PLAN FOUNDATION DETAIL

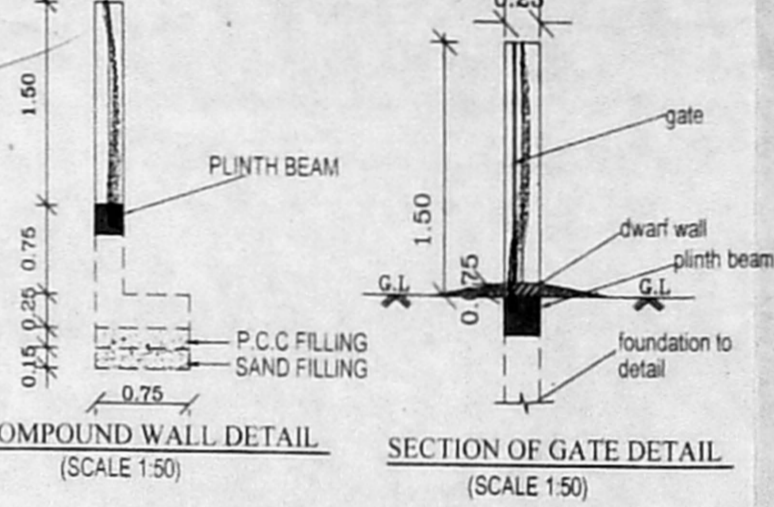


COMPOUND WALL DETAIL

SECTION OF GATE DETAIL

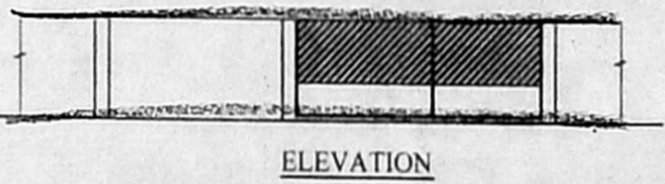


ELEVATION


PLAN OF COMPOUND WALL & GATE

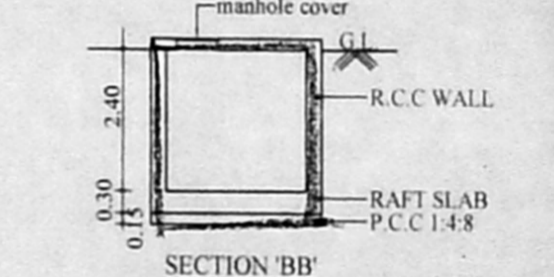


SECTION BB'

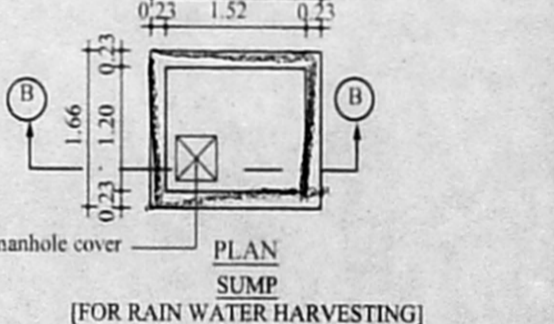


PLAN SUMP [FOR RAIN WATER HARVESTING]

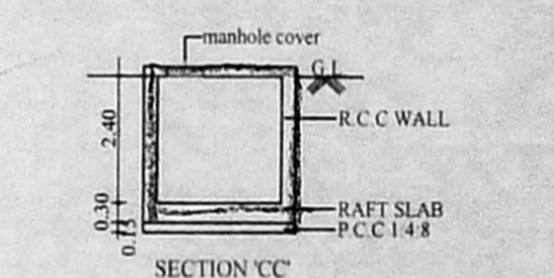


SECTION CC'

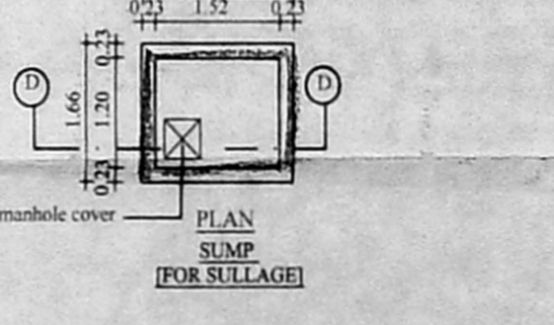

PLAN SUMP [FOR SULLAGE]

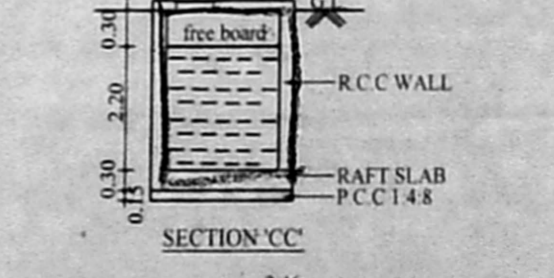

SECTION CC'

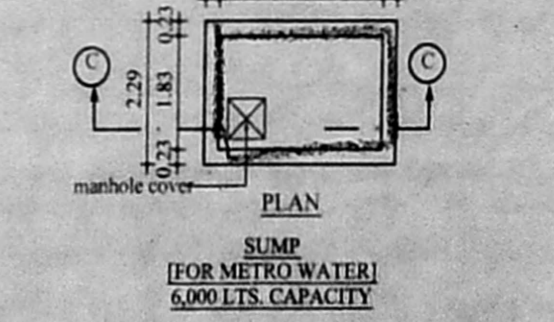

PLAN SUMP [FOR METRO WATER] 6000 LTRS. CAPACITY

SCHEDULE OF JOINERY

TYPE	DESCRIPTION	SIZE
MD	MAIN DOOR	1.67 x 2.13
FD1	FRENCH DOOR	0.91 x 2.13
FD2	FRENCH DOOR	2.13 x 2.13
FD3	FRENCH DOOR	1.87 x 2.13
W1	WINDOW	1.22 x 1.52
W2	WINDOW	1.22 x 1.52
KW	KITCHEN WINDOW	1.27 x 0.91
V	VENTILATOR	0.60 x 0.60

SPECIFICATIONS :-

- R.C.C FOOTING IN CONCRETE M25
- SUPER STRUCTURE IN CONCRETE M25
- R.C.C M25 FOR LINTELS, BEAMS & SLABS
- P.C.C 1:4:8 FOR FLOOR LEVELLING COURSE
- P.C.C 1:5:10 IN BASEMENT FOR FOUNDATION
- JOINERY WITH T.W FLUSH DOORS & T.W GLAZED WINDOWS & VENTILATORS
- 3 COATS OF CEMENT PAINT TO INSIDE & OUT SIDE WALLS
- 2 COATS OF ENAMEL PAINTS OVER ONE COAT OF PRIMER FOR JOINERY, GRILL WORK, ETC
- WEATHERING COURSE OVER ROOF SLAB 3" THICK WITH BRICK JELLY LIME CONCRETE AND ONE LAYER OF PRESSED TILES ON TOP

AREA STATEMENTS	Sq.M	
PLOT AREA (PATTA)	340.00	
PLOT AREA (DOC.)	351.91	
	NON - F.S.I AREA	F.S.I AREA
FIRST FLOOR AREA	8.25	169.30
SECOND FLOOR AREA	8.25	169.30
THIRD FLOOR AREA	8.25	169.30
TOTAL AREA	24.75	507.90
	F.S.I - 1.494	

CAR PARKING REQUIRED :- 6 NOS
CAR PARKING PROVIDED :- 6 NOS

PLAN SHOWING THE PROPOSED CONSTRUCTION OF RESIDENTIAL BUILDING AT PLOT NO: 2886, OLD DOOR NO: 181, NEW DOOR NO: 1, AL BLOCK 1ST STREET & 11th MAIN ROAD, ANNA NAGAR, CHENNAI-600040. COMPRISED IN T.S.NO.192, BLOCK NO 9B OF NADUVAKKARAI VILLAGE, AMINIKARAI TALUK, GREATER CHENNAI CORPORATION, ZONE VII, DIVISION-100.

COLOUR INDEX	DATE : 15.12.2018
PROPOSED	SCALE : 1:100
ROAD	JOB NO : 36
BOUNDARY	DRAWN : sandy
SEWER LINE	

For INDIA BUILDERS (CHENNAI) LIMITED
APPLICANT'S SIGNATURE

LICENSED SURVEYOR
SOUNDARYA J. B. Arch
Registered Architect
Council of Architecture: CA/2018/94077
No. 317, Ujjini Street, Ayanavaram,
Chennai-600 023. Cell: 73974 37081

திட்ட வரைபட அனுமதி செய்ய
B./SP. BLDG / 44 / 2019
இவ்வலுவலகக் கட்ட எண் B.B.N./0013/2019
நாள் 02.12.2019ல் குறிப்பிடப்பட்டுள்ள
வரையறைகளுக்கு உட்பட்டது.
13th AREA FOR
SOLAR PHOTOVOLTAIC SYSTEM
உற்பத்தி செயலாக்கங்கள்
சென்னைப் பெருநகர் வளர்ச்சிக் குழுமம்,
சென்னை - 600 008.