

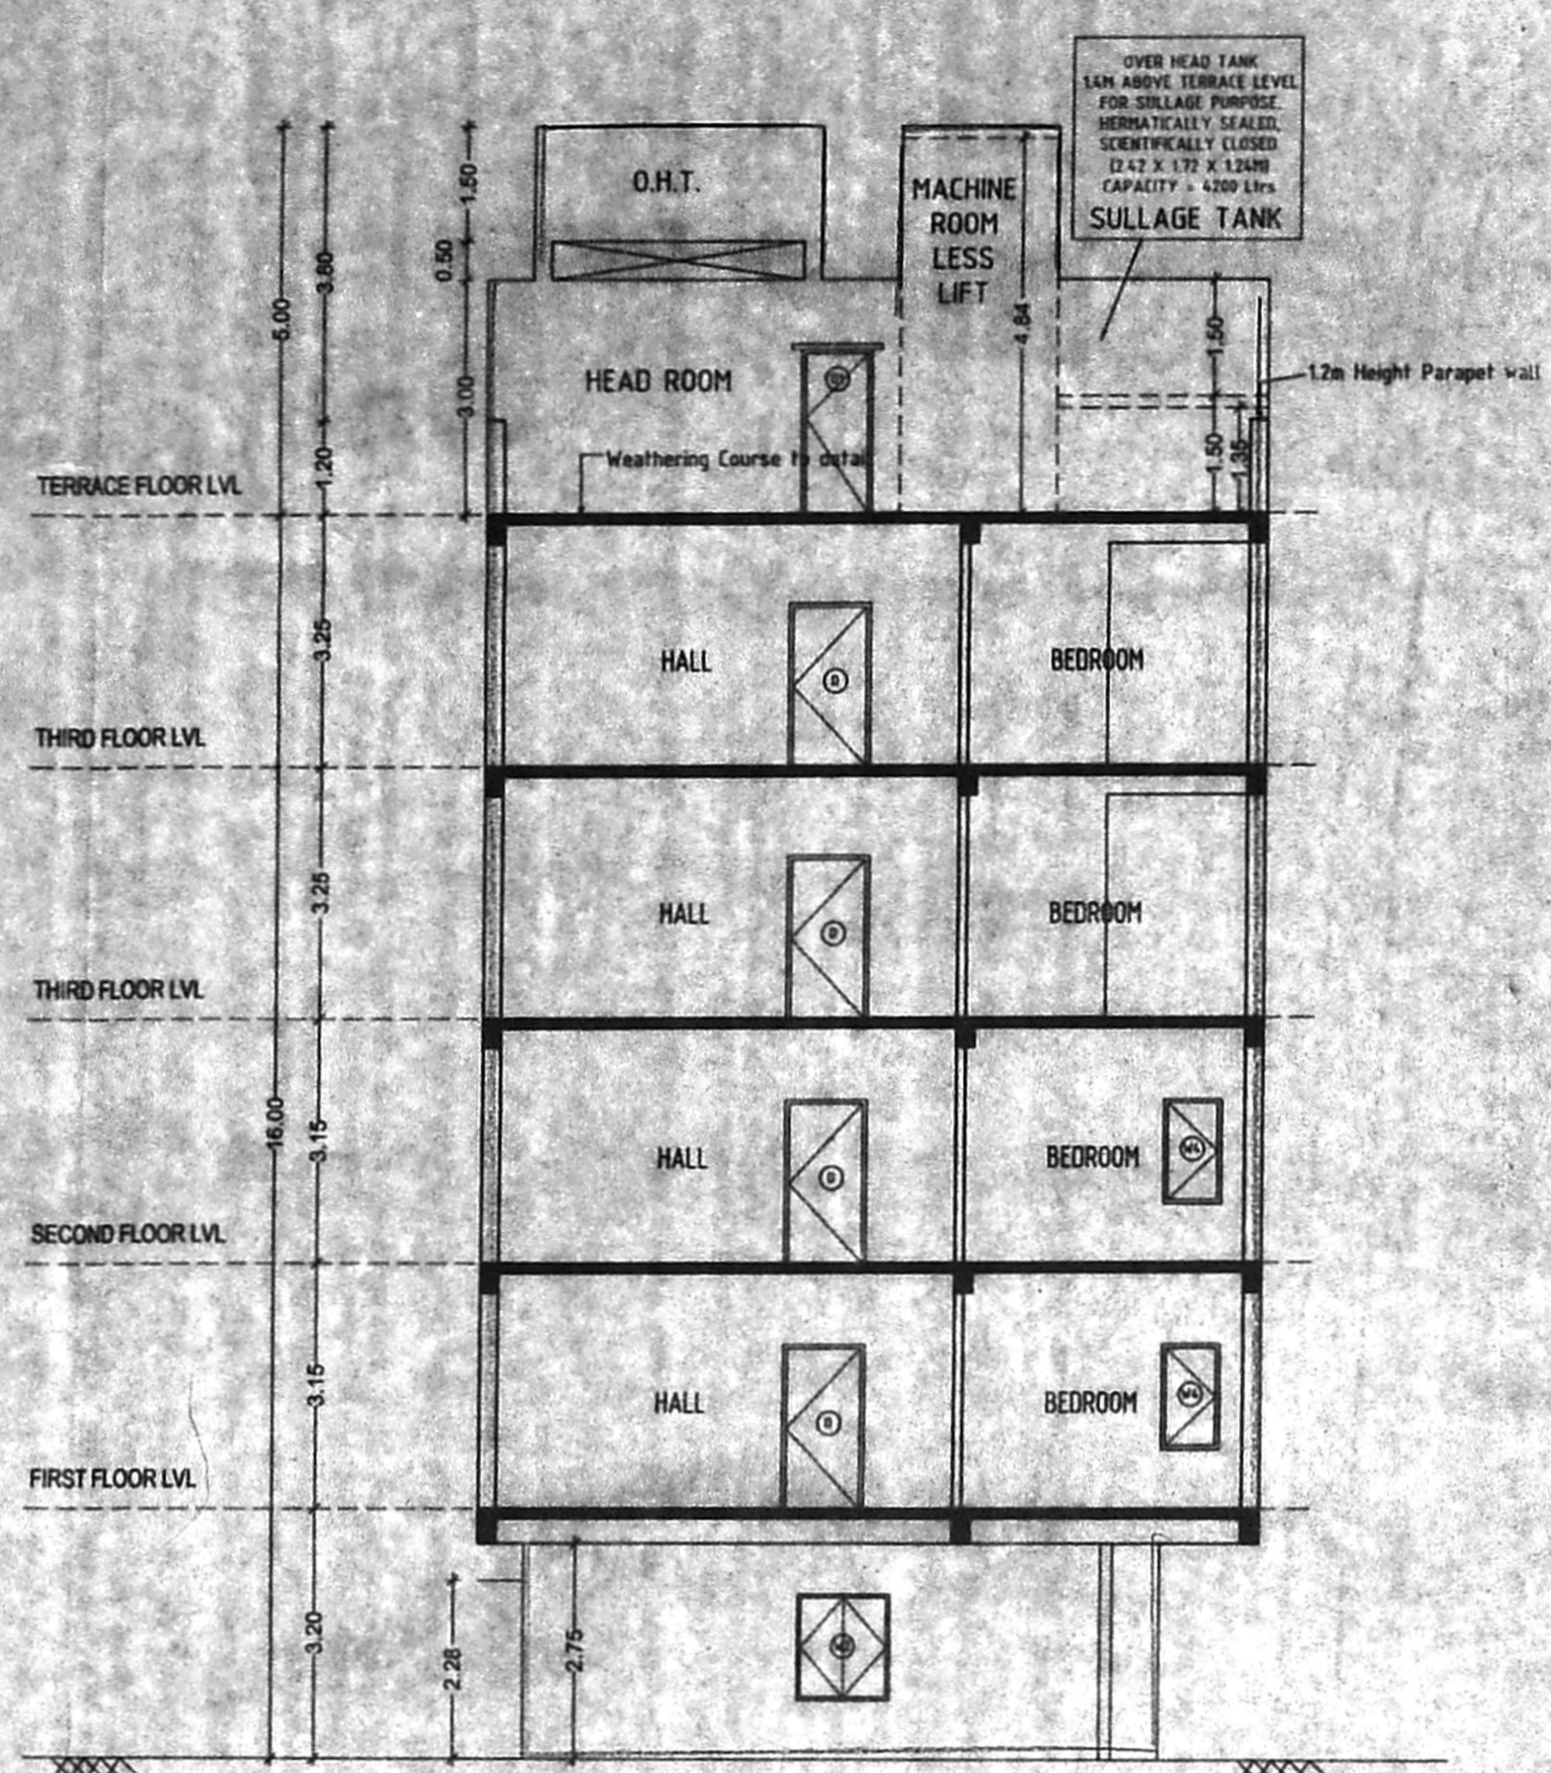


FRONT ELEVATION

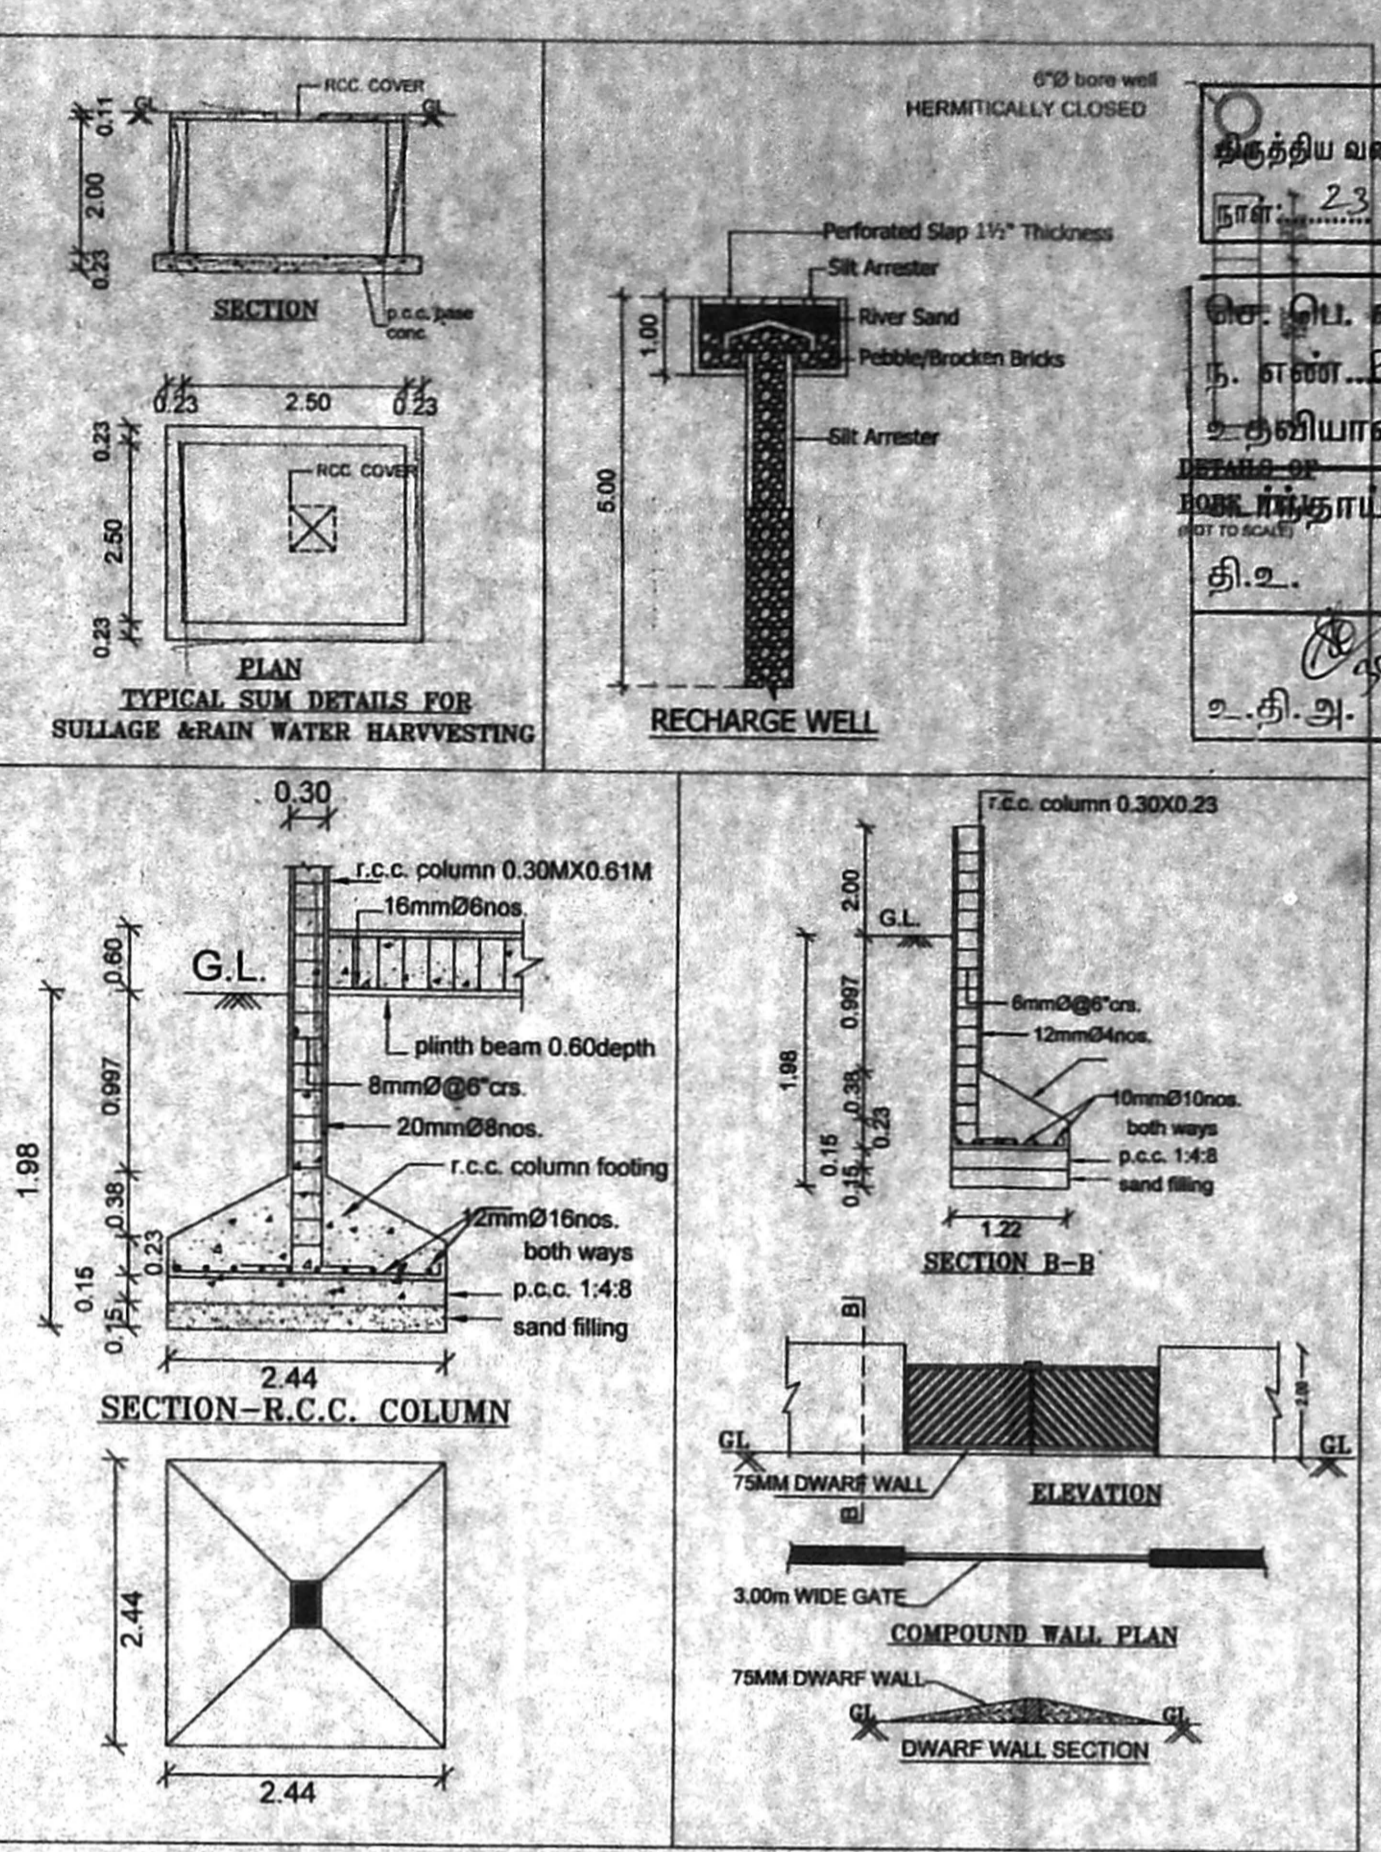

SECTION - AA

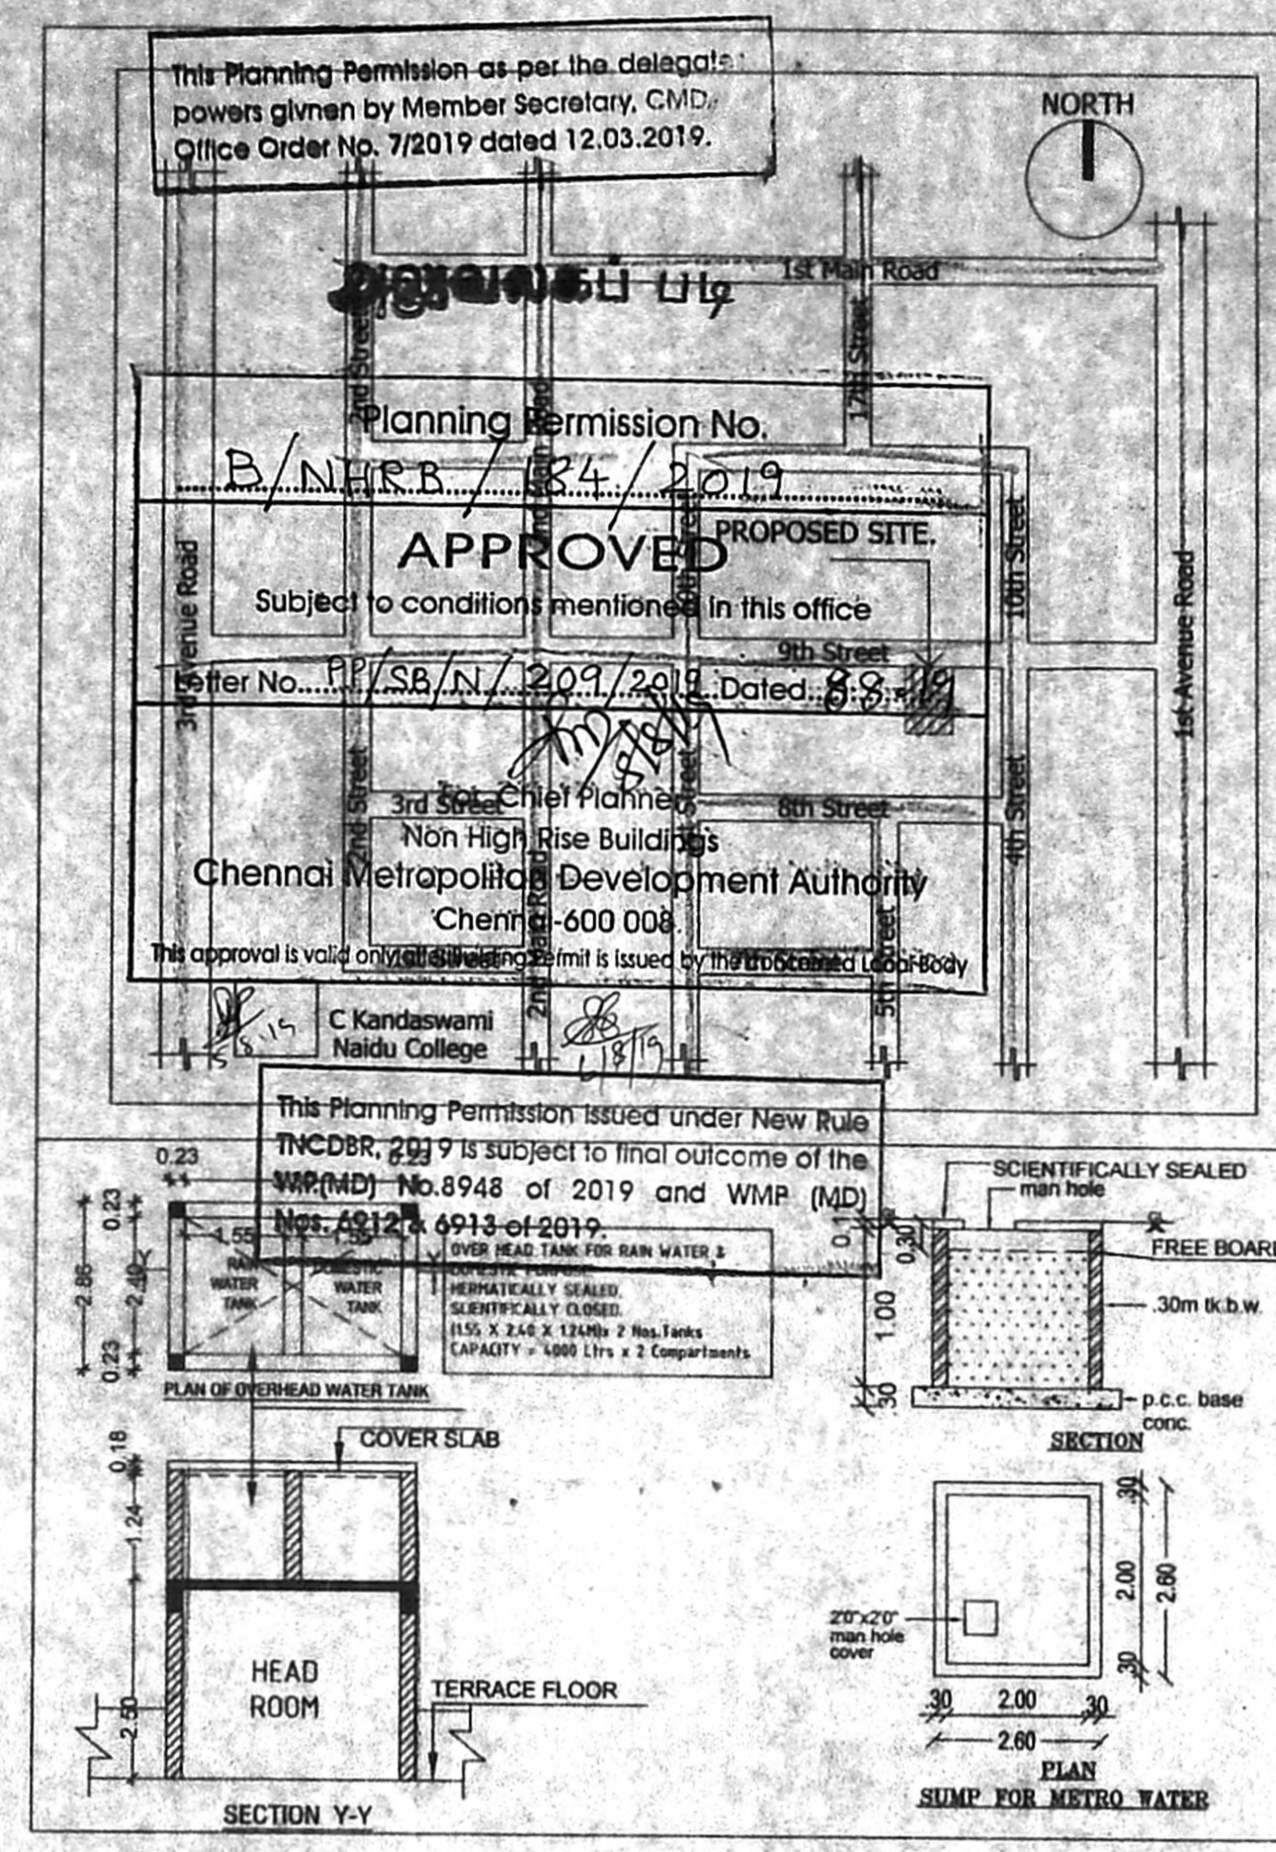

**SCHEDULE OF JOINERY.**

D	MAIN DOOR	1.05 X 2.10
D1	DOOR	0.90 X 2.10
D2	DOOR	0.75 X 2.10
ED	ENTRANCE DOOR	1.20 X 2.10
W	WINDOW	2.40 X 1.65
W1	WINDOW	2.00 X 1.65
W2	WINDOW	1.20 X 1.35
W3	WINDOW	0.75 X 1.35
W4	FRENCH WINDOW	2.10 X 1.95
W5	KITCHEN WINDOW	0.90 X 0.90
W6	KITCHEN WINDOW	0.75 X 1.95
V	VENTILATOR	0.60 X 0.75

- SPECIFICATION**
- R.C.C FRAMED STRUCTURE.
  - BRICK WORK IN GROUND AND SUPER STRUCTURE IN C.M 1:5.
  - WALLS ARE PLASTERED BY CEMENT MORTAR 1:5
  - WALLS ARE PAINTED BY CEMENT PAINT.
  - LINTEL OVER OPENING.
  - JOINERY WORK IN COUNTRY WOOD.
  - ROOF COVERED BY RCC SLAB.
  - ALL RCC WORK IN C.C 1:2:4
  - WEATHERING COURSE LAID OVER RCC SLAB WITH PROPER SLOPE.

**AREA STATEMENT** SQ.M.

AS PER DOCUMENT	464.40
AS PER PATTA	462.00
AS ON SITE	464.56

**FLOOR** NET F.S.I AREA Sqm

STILT FLOOR	84.78
FIRST FLOOR	253.12
SECOND FLOOR	253.12
THIRD FLOOR	253.12
FOURTH FLOOR	253.12
<b>TOTAL</b>	<b>1047.24</b>

MAX F.S.I. = 2.000 ✓  
 F.S.I. ACHIEVED = 2.266 ✓  
 PREMIUM F.S.I. = 0.266 ✓

**PROPOSAL :**  
 PLAN SHOWING THE PROPOSED CONSTRUCTION OF STILT +4 FLOORS RESIDENTIAL BUILDING WITH 8 DWELLING UNITS AT PLOT NO-309, DOOR NO-184, 9th STREET, F-BLOCK, ANNA NAGAR-EAST, CHENNAI-102.

OLD SURVEY NO.46PT.47PT. T.S.NO.45, BLOCK NO.3 OF WARD NO-001, PERIYAKUDAL VILLAGE, AMINJIKARAI, CHENNAI.

**COLOUR INDEX:**

PROPOSED	[Symbol]
ROAD	[Symbol]
BOUNDARY	[Symbol]

SCALE : 1:100


MEASUREMENTS ARE IN METRES

For INDUS ALLIANCE FOUNDATIONS INDIA PVT. LTD.  
 Managing Director


**OWNER'S SIGNATURE/POA**  
 N. Chandru  
 N. CHANDRU, M.E., M.I.E.,  
 Structural Engineer  
 CMDA REG. No: SE/GR-1/19/04/090  
 A-20, 100 Feet Road, Hindu Colony,  
 Nanganallur, Chennai - 600 061.  
 Mail: c.stengr@gmail.com  
 Mobile: 9840767580

**STRUCTURAL ENGINEER**  
 R. NAREN, B.E.  
 CLASS I LICENCED SURVEYOR  
 REG. No. 1262AL-2/19/2/044  
 NO.45, BLOCK 3 STREET,  
 ANNA NAGAR, CHENNAI-600 040.


**ARCHITECT / LICENSED SURVEYOR**

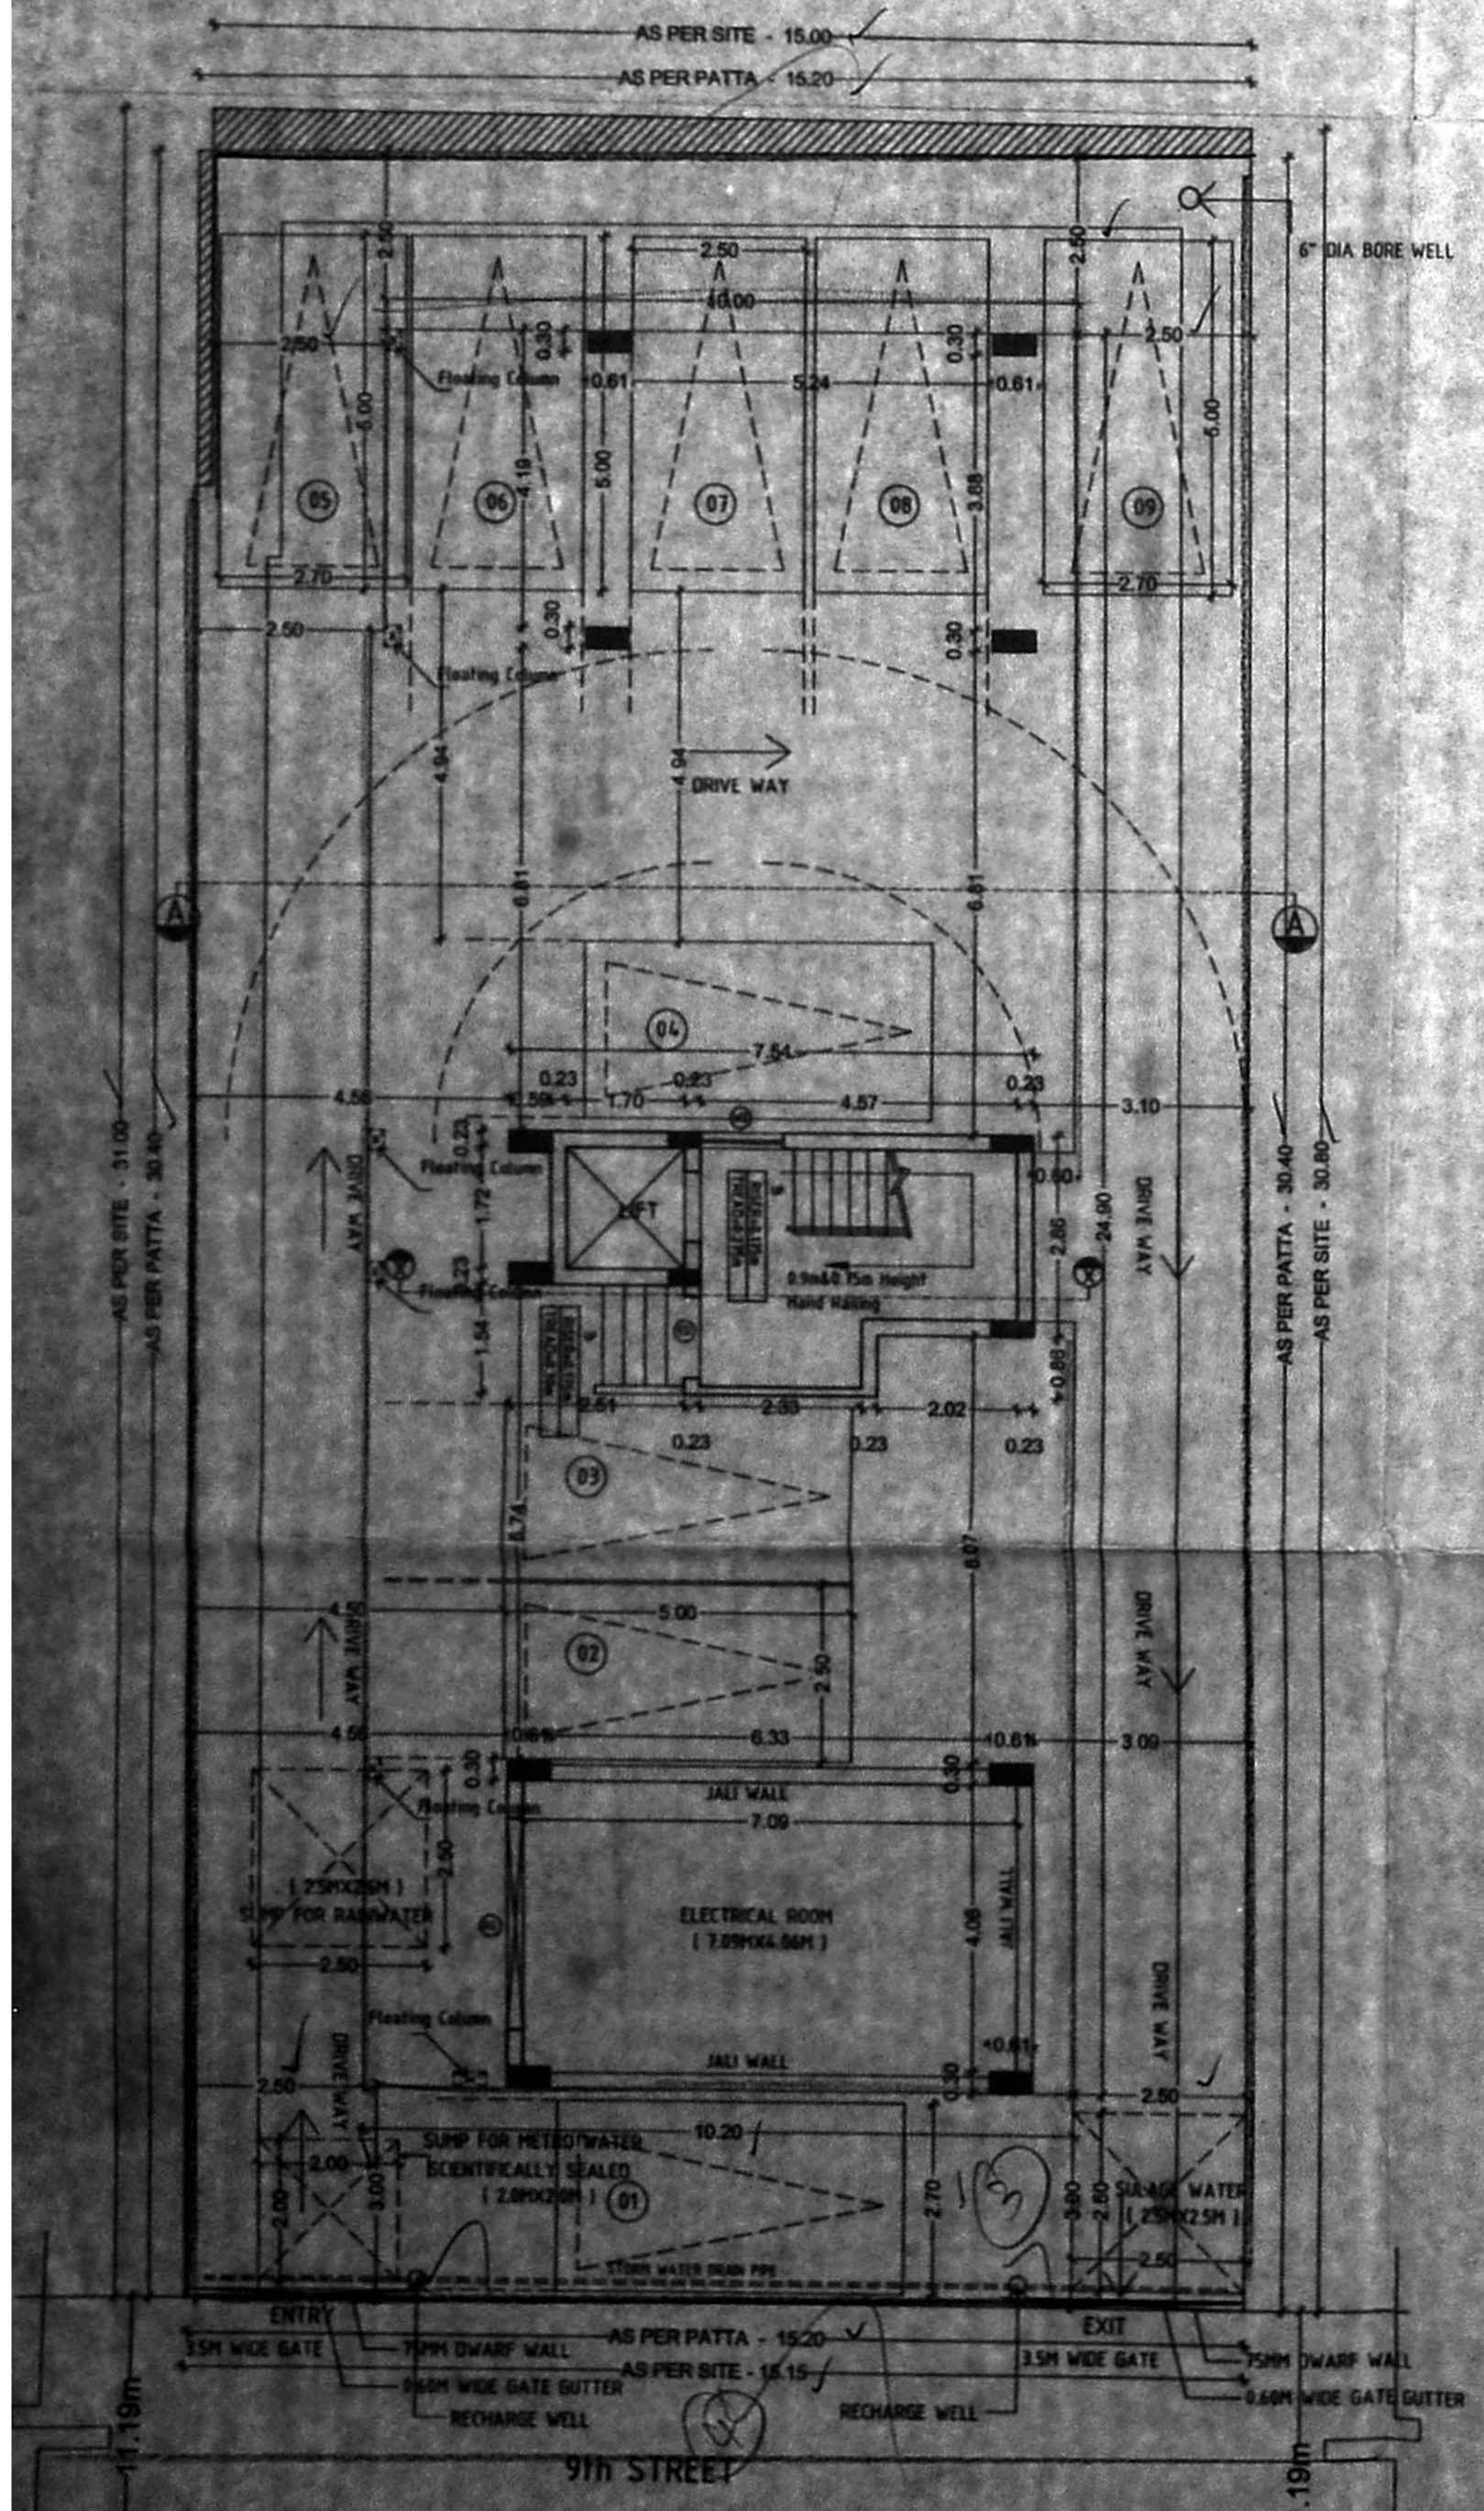


SITE CUM STILT FLOOR PLAN

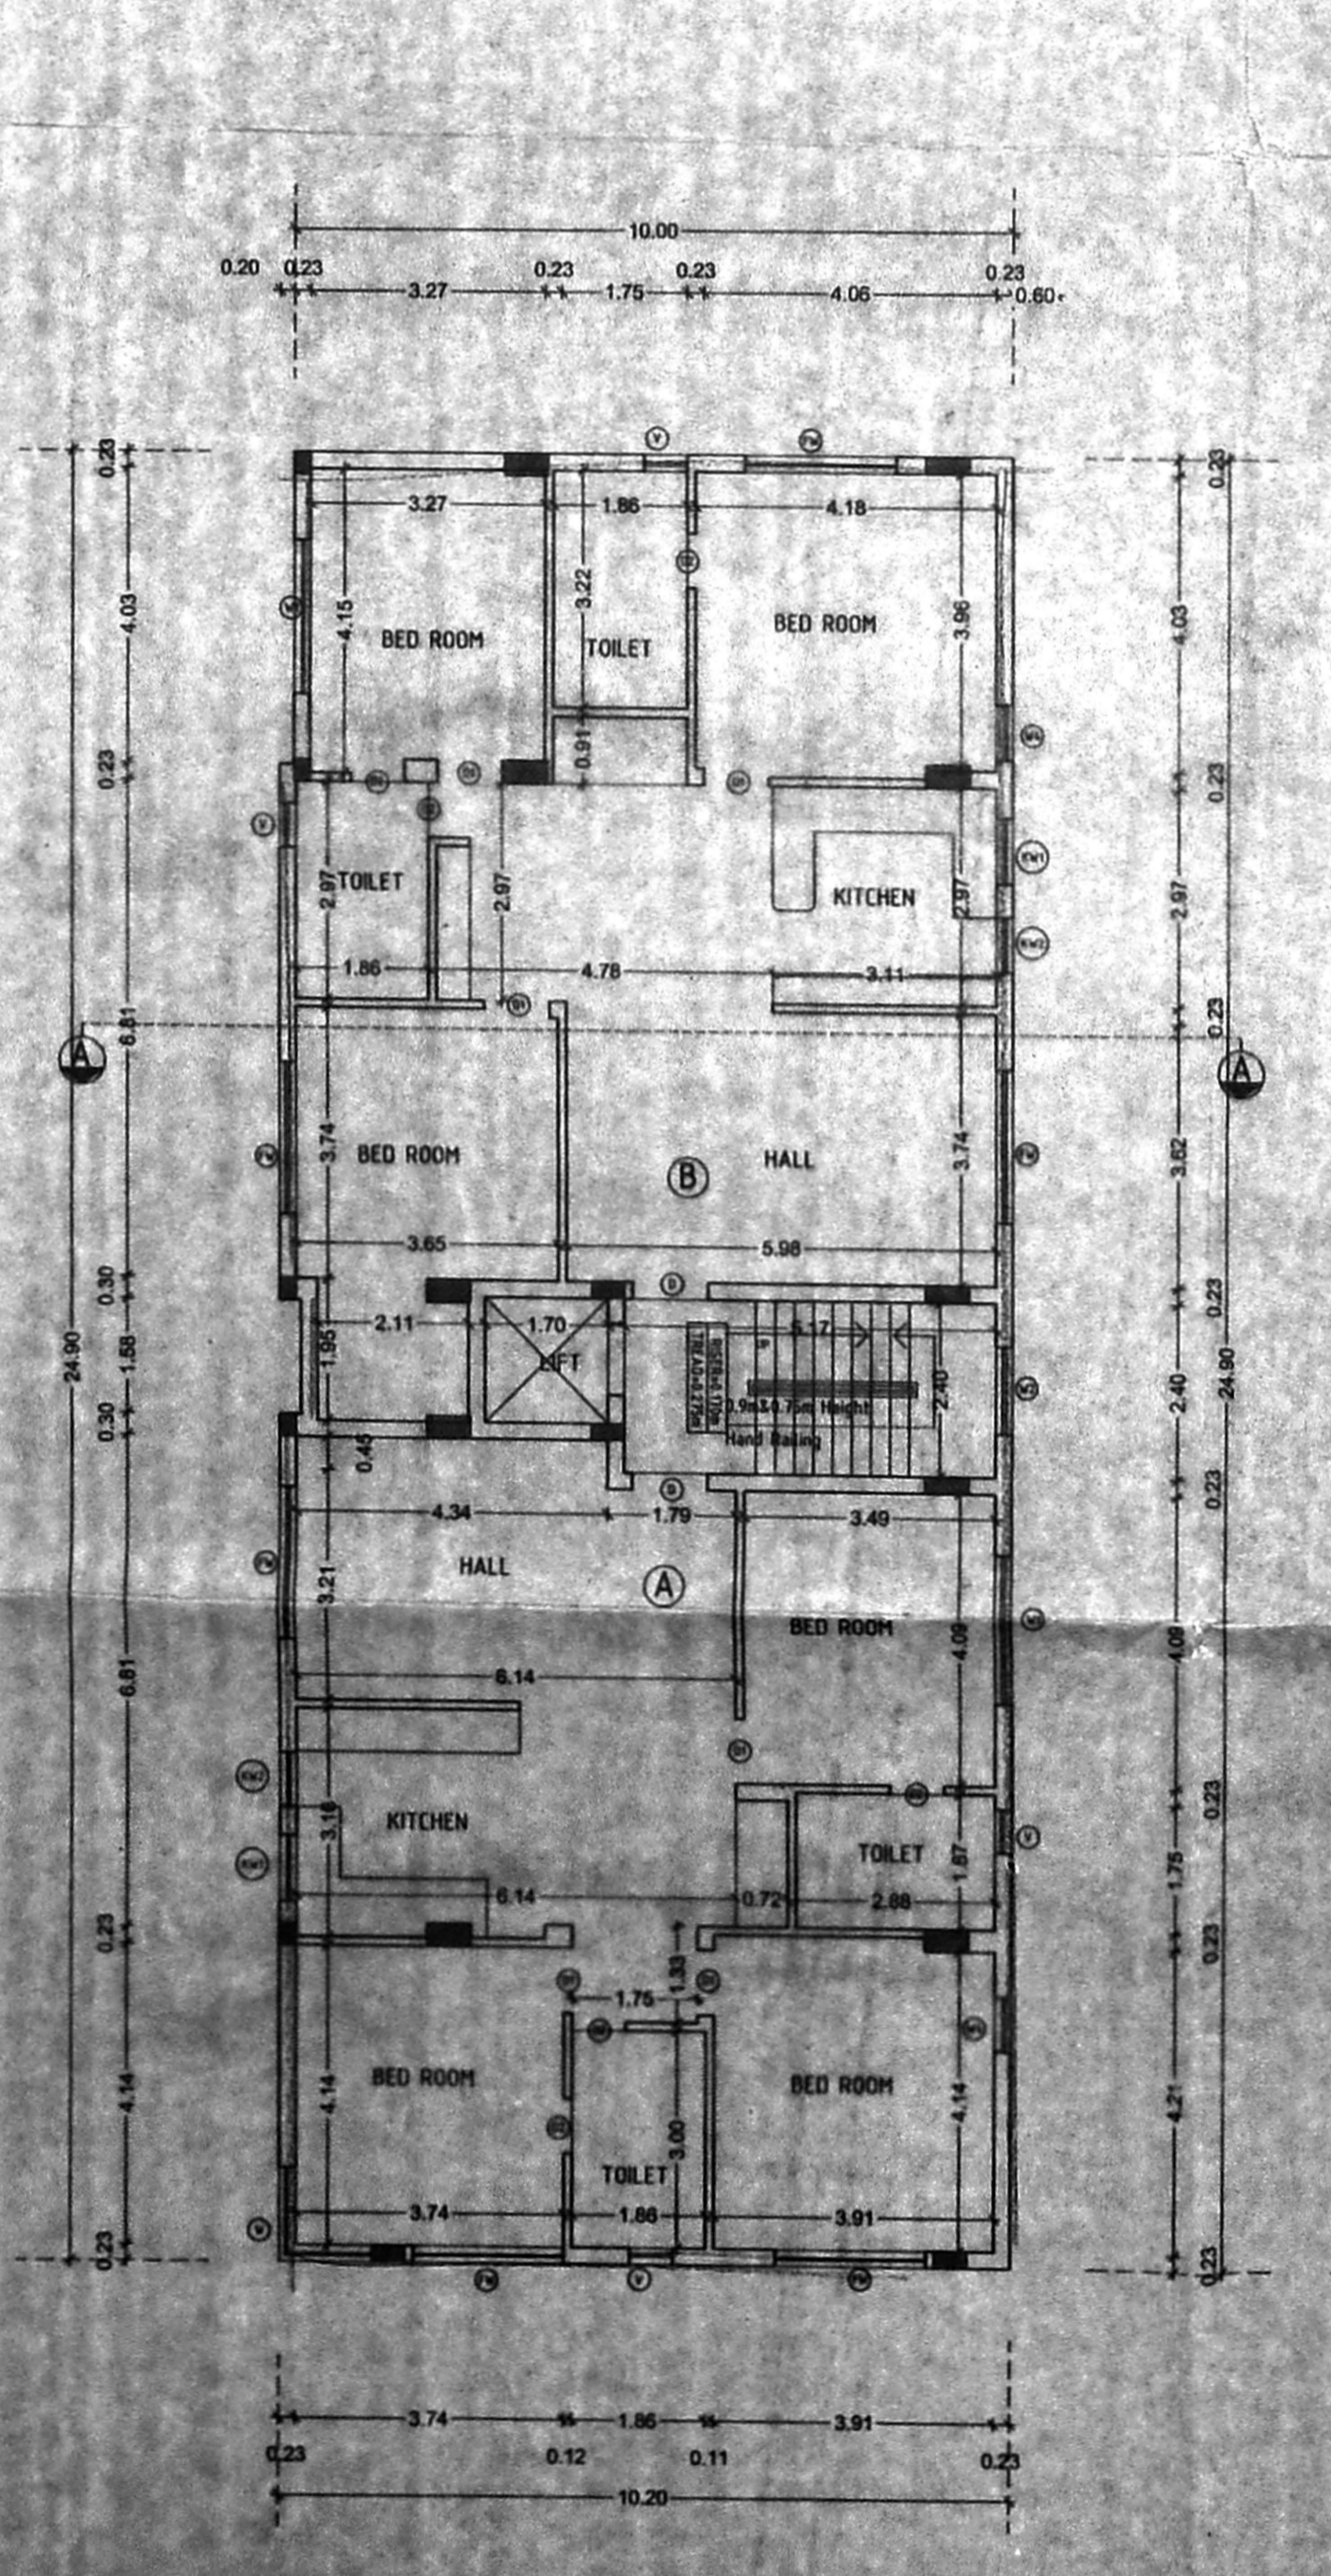


TYPICAL FIRST, SECOND, THIRD & FOURTH FLOOR PLAN

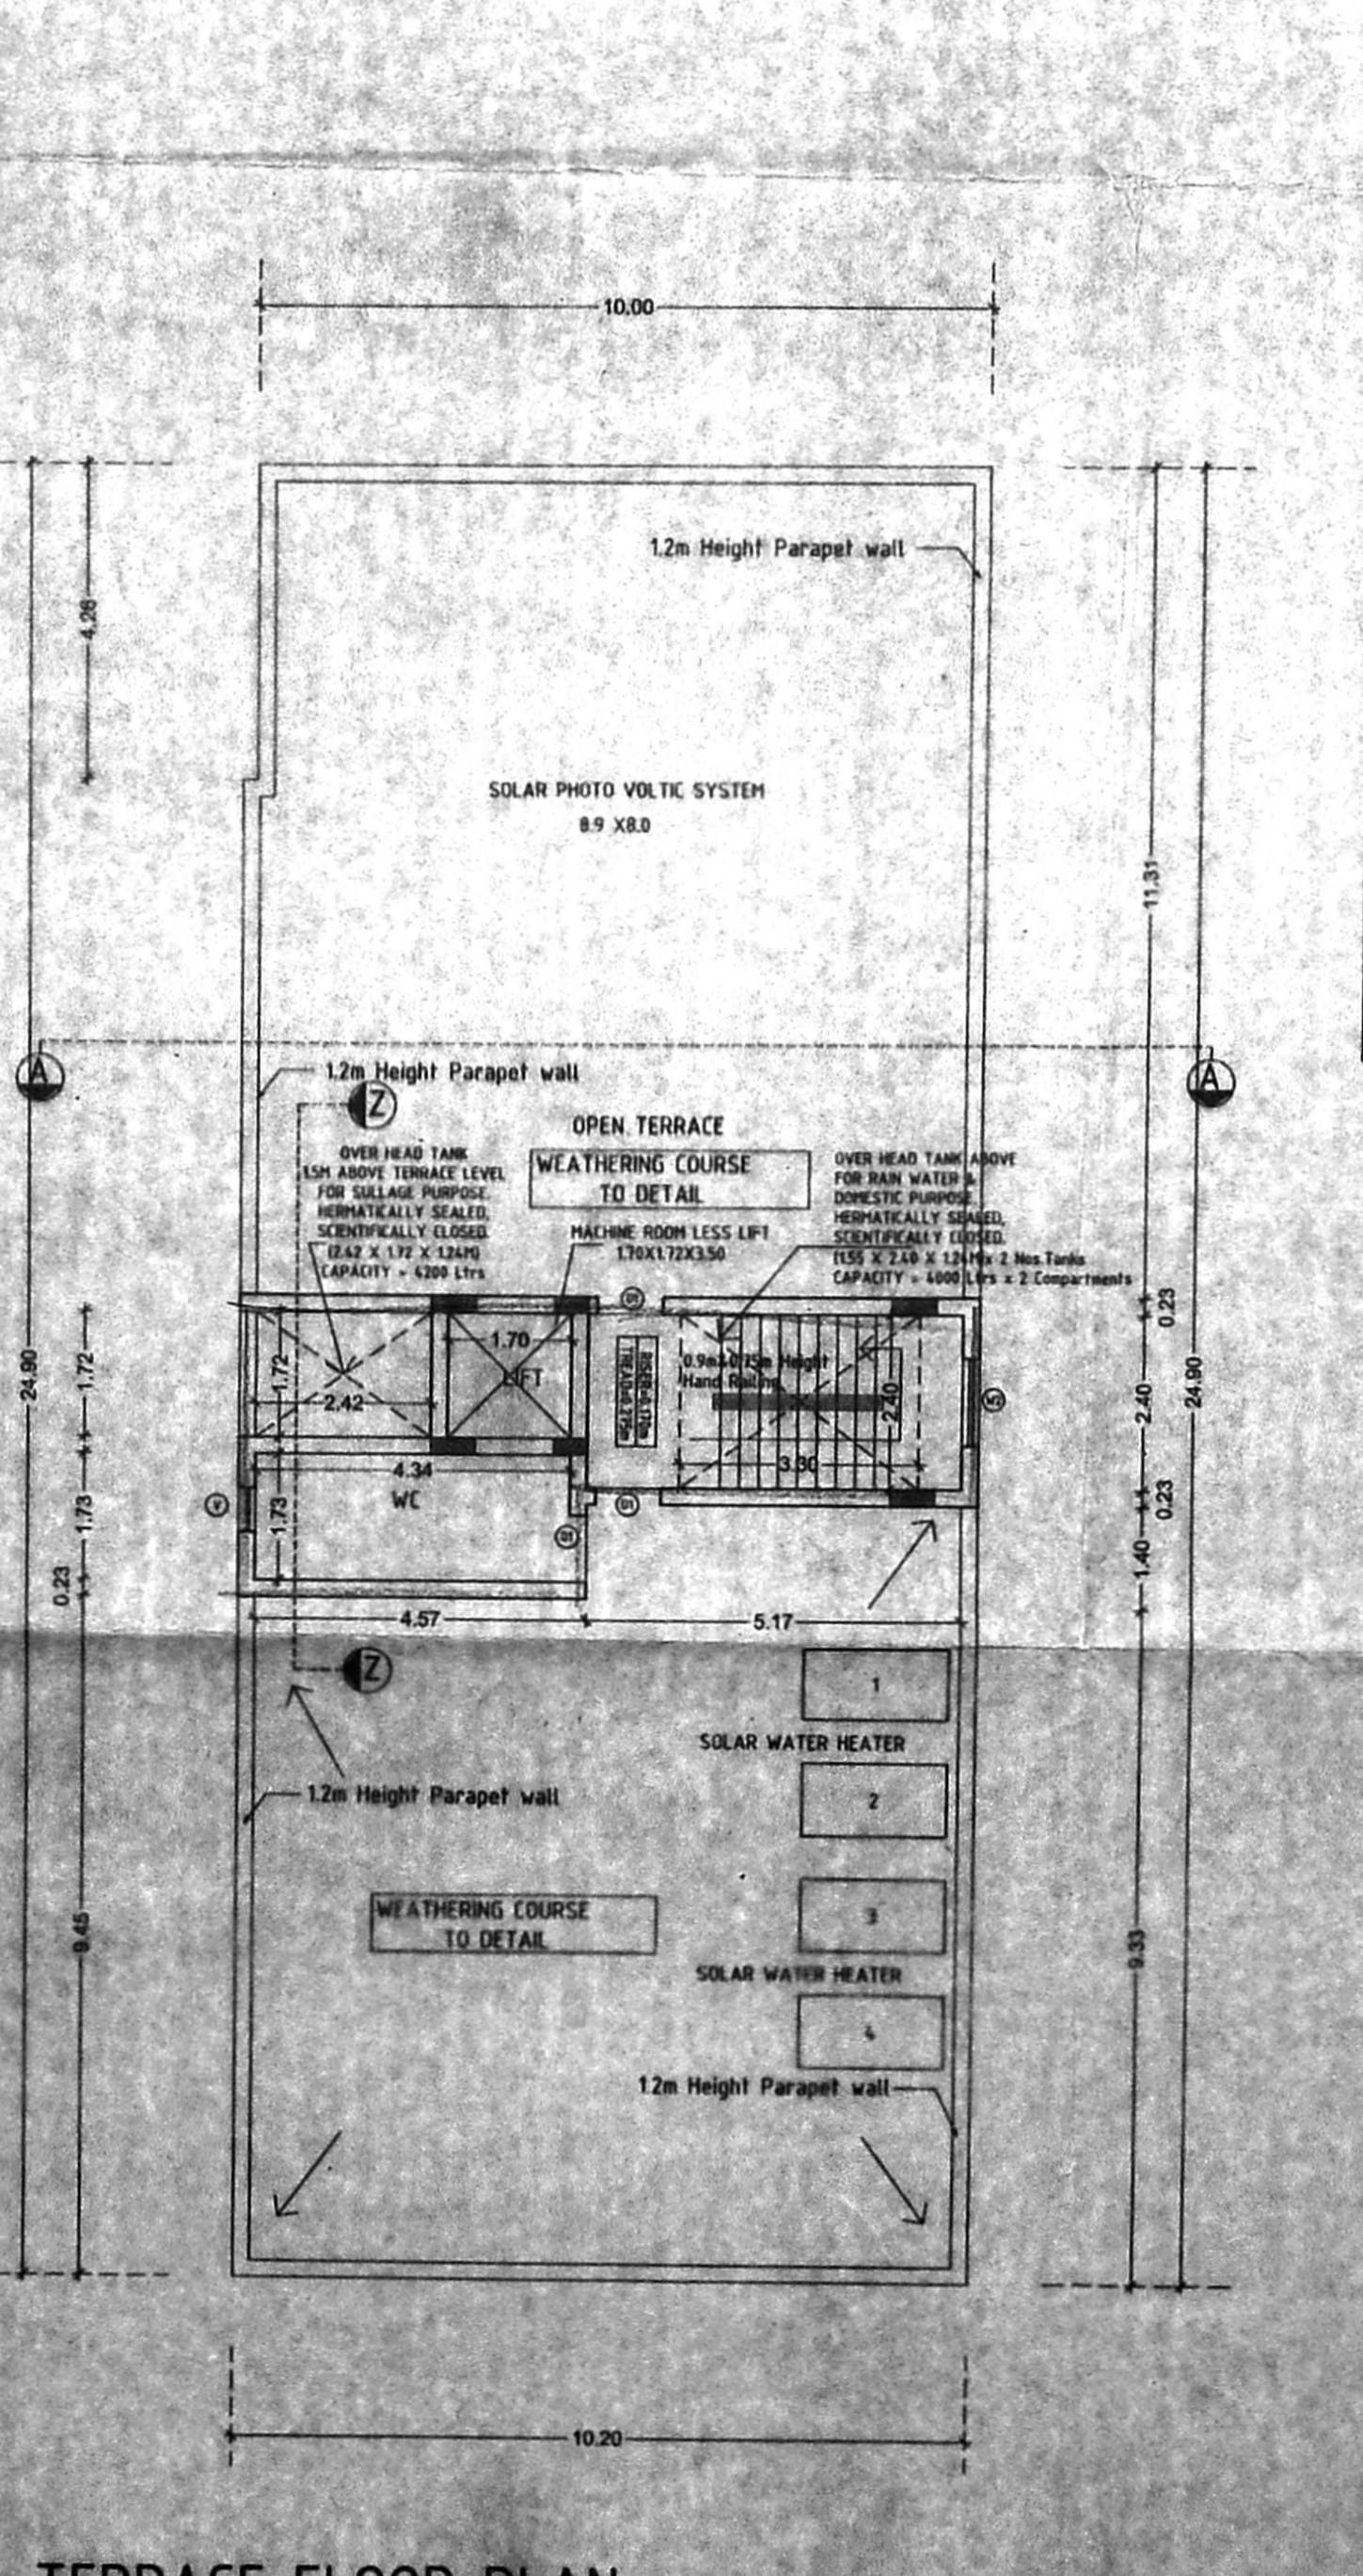


TERRACE FLOOR PLAN

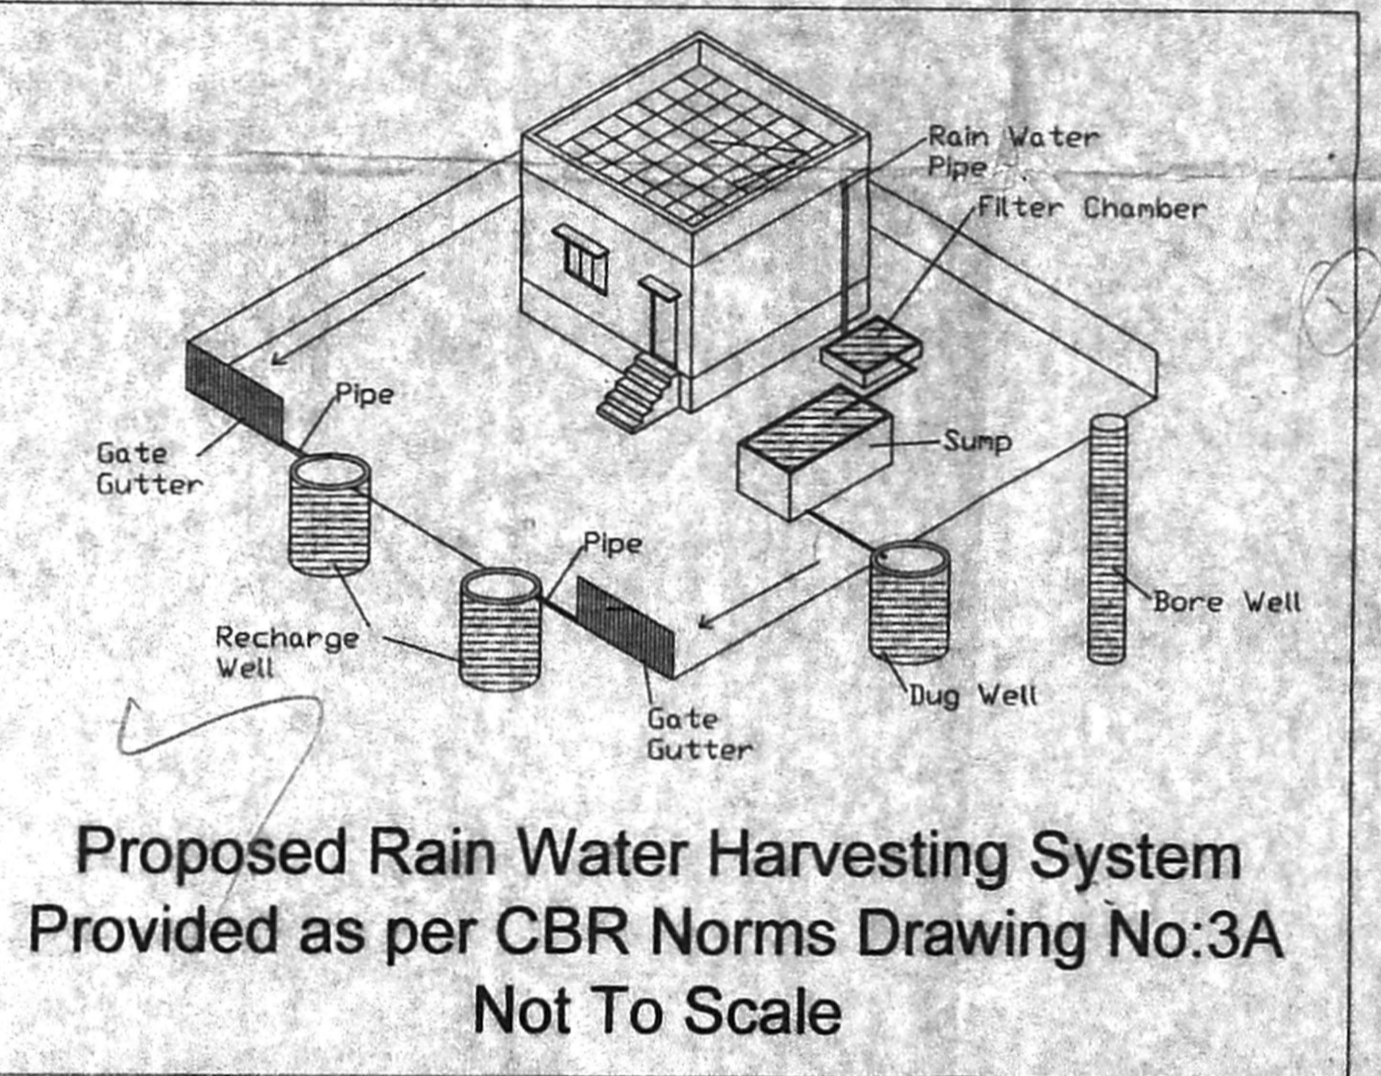

Proposed Rain Water Harvesting System Provided as per CBR Norms Drawing No:3A Not To Scale

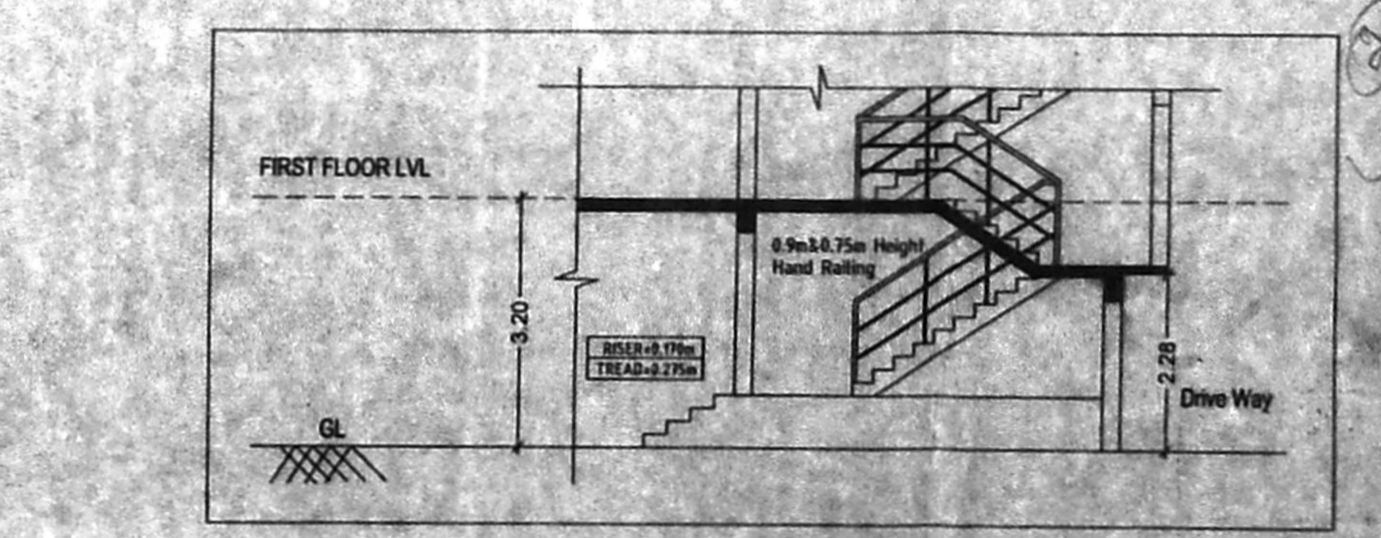

SECTION XX (Part Section)

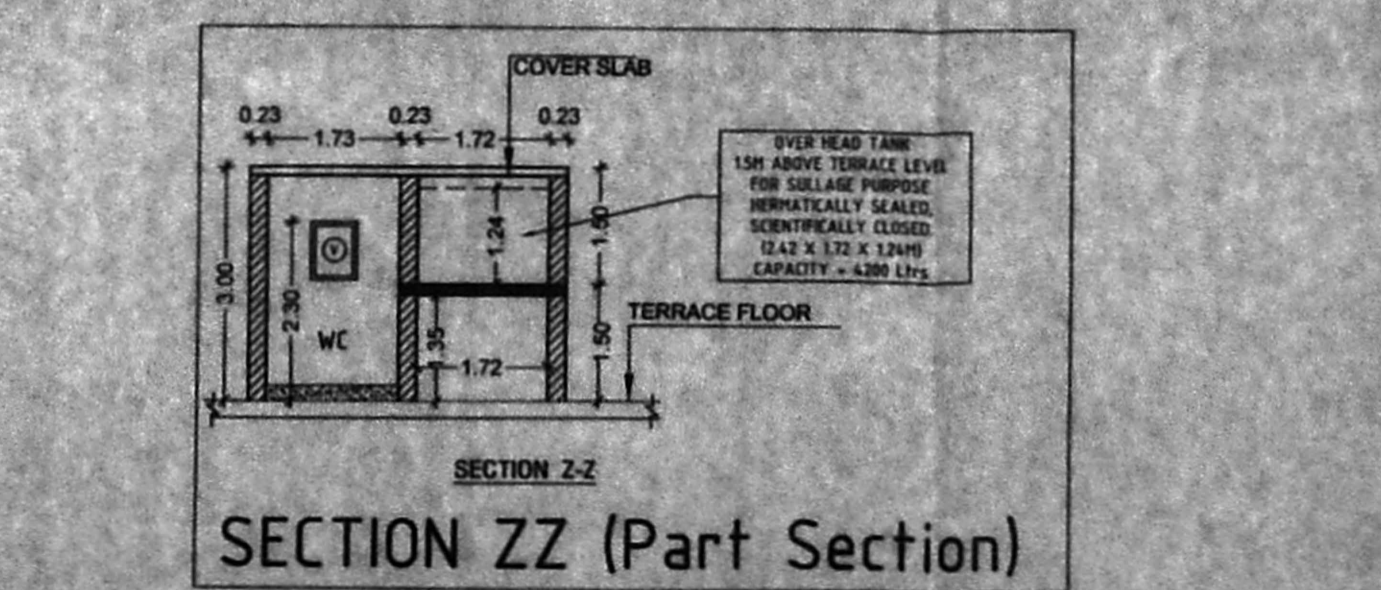

SECTION ZZ (Part Section)