


South Side Elevation


அலுவலகப் படி

திட்ட வரைபட அனுமதி எண்
D.S.R. No. 12345
புரப்பிக்கப்பட்டது
இவ்வலுவலகப் படி எண் 12345
நாள் 12/12/2016 முதல் குறிப்பிட்ட கால
வரையறைக்கு உட்பட்டது.
உறுப்பினர் செவலுக்காசு
சென்னை பெருநகர் வளர்ச்சி குழுமம்,
சென்னை - 600 008.

20/11/16
20/11/16

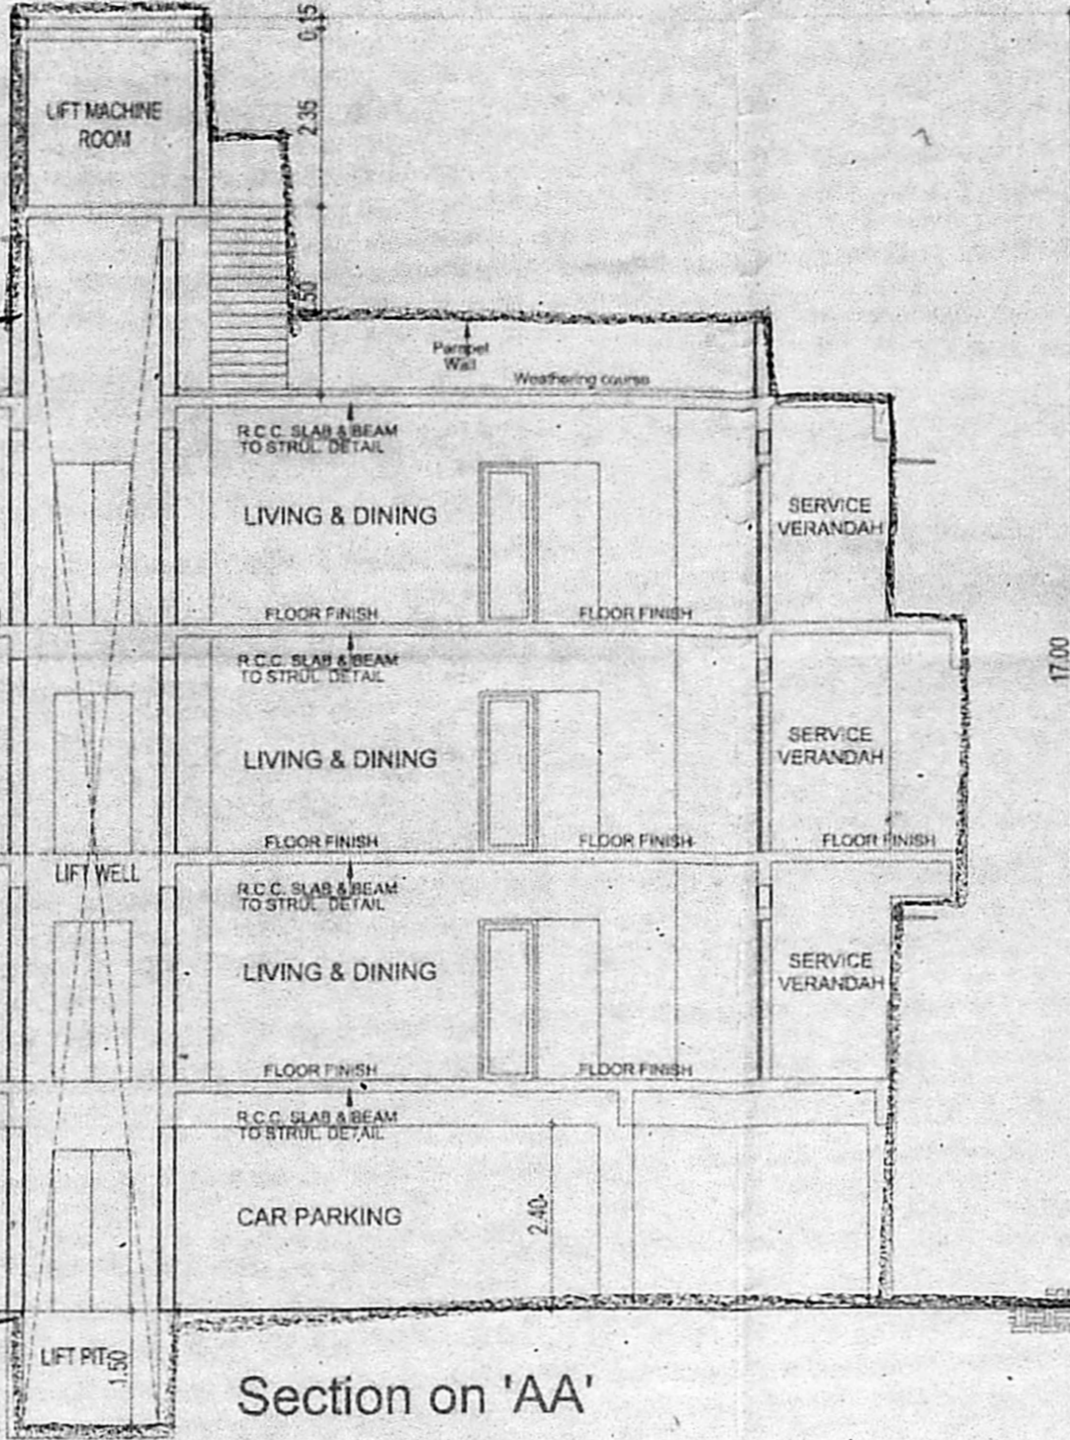

Section on 'AA'

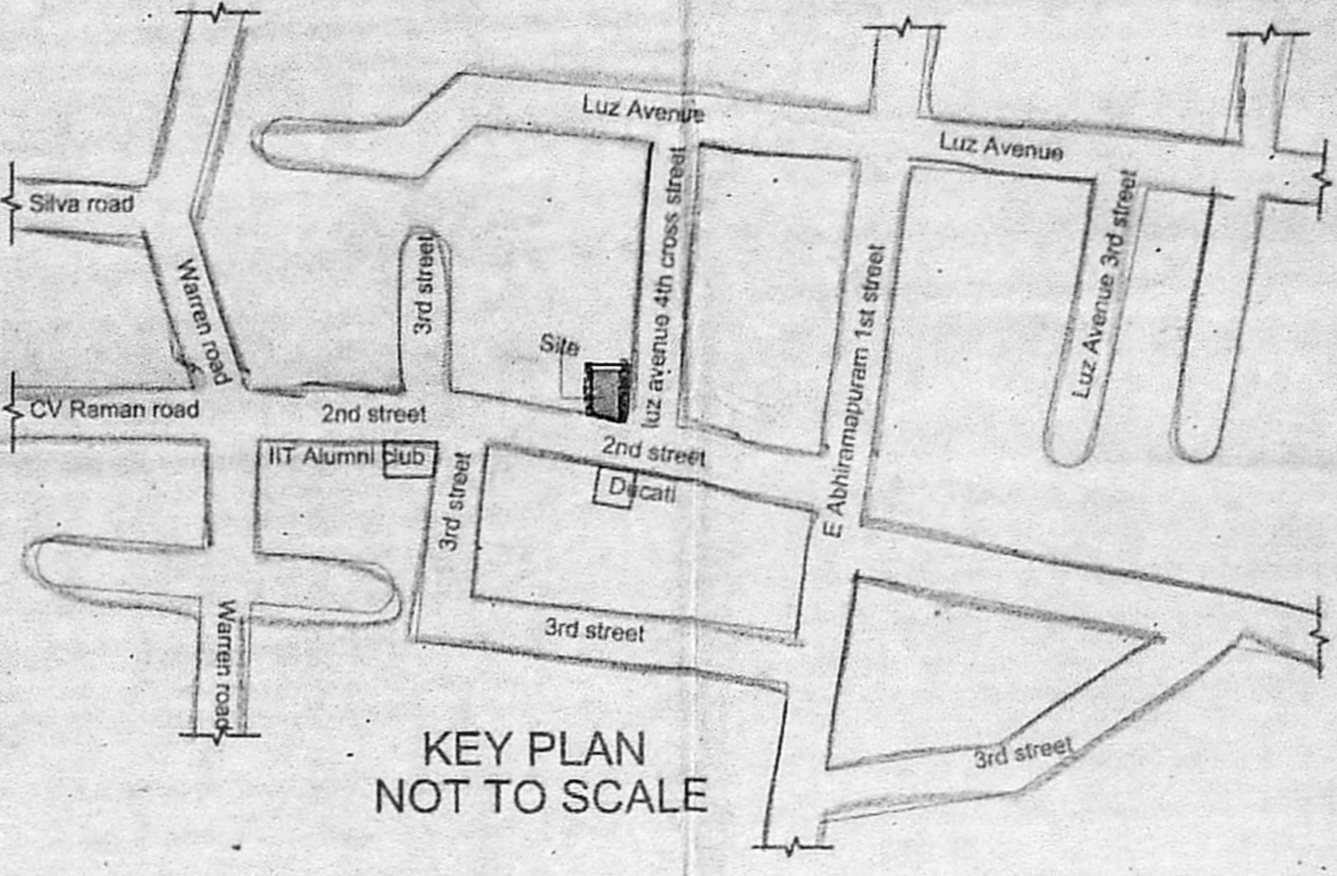


KEY PLAN
NOT TO SCALE

AREA STATEMENT (Area in sq.m)
DESCRIPTION SQ.M

PLOT AREA AS PER DOCUMENT - 566.98 sq.m
PLOT AREA AS PER PATTI - 528.00 sq.m
LEAST PLOT AREA - 528.00 sq.m

BUILT UP AREA	FSI AREA	5% BALCONY NON FSI AREA
FIRST FLOOR	265.74	13.32
SECOND FLOOR	259.29	12.83
THIRD FLOOR	265.74	13.32
TOTAL	790.77	39.47

FSI 1.498
DWELLING UNITS - 6 Nos

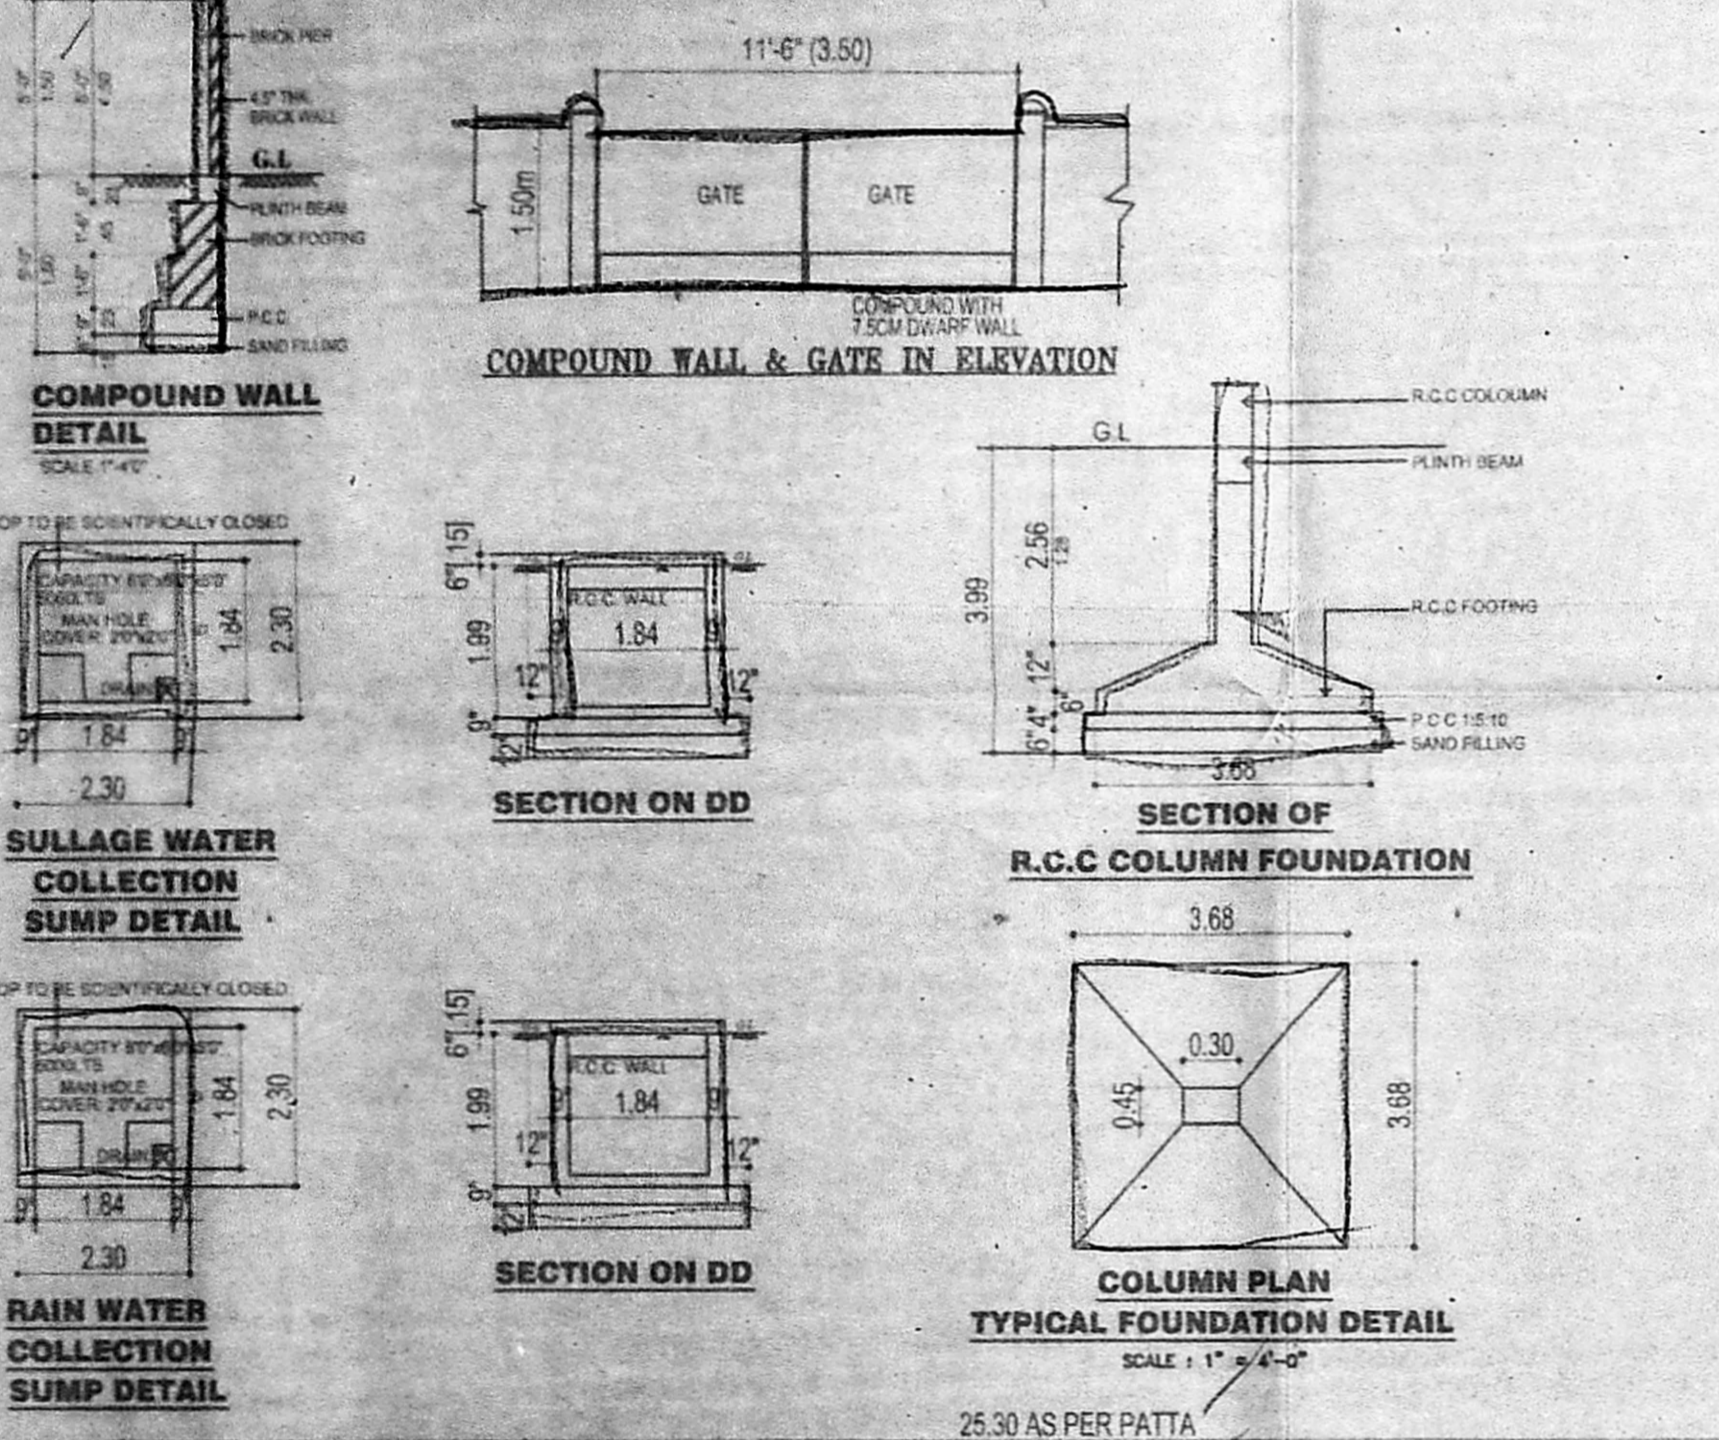

COMPOUND WALL
DETAIL

COMPOUND WALL & GATE IN ELEVATION

DWARF WALL SECTION

SULLAGE WATER
COLLECTION
SUMP DETAIL

SECTION ON DD

SECTION OF
R.C.C COLUMN FOUNDATION


SOLAR HOT WATER SYSTEM DETAIL

RAIN WATER
COLLECTION
SUMP DETAIL


SECTION ON DD

COLUMN PLAN
TYPICAL FOUNDATION DETAIL


SECTION OF
RAIN WATER STORAGE PIT

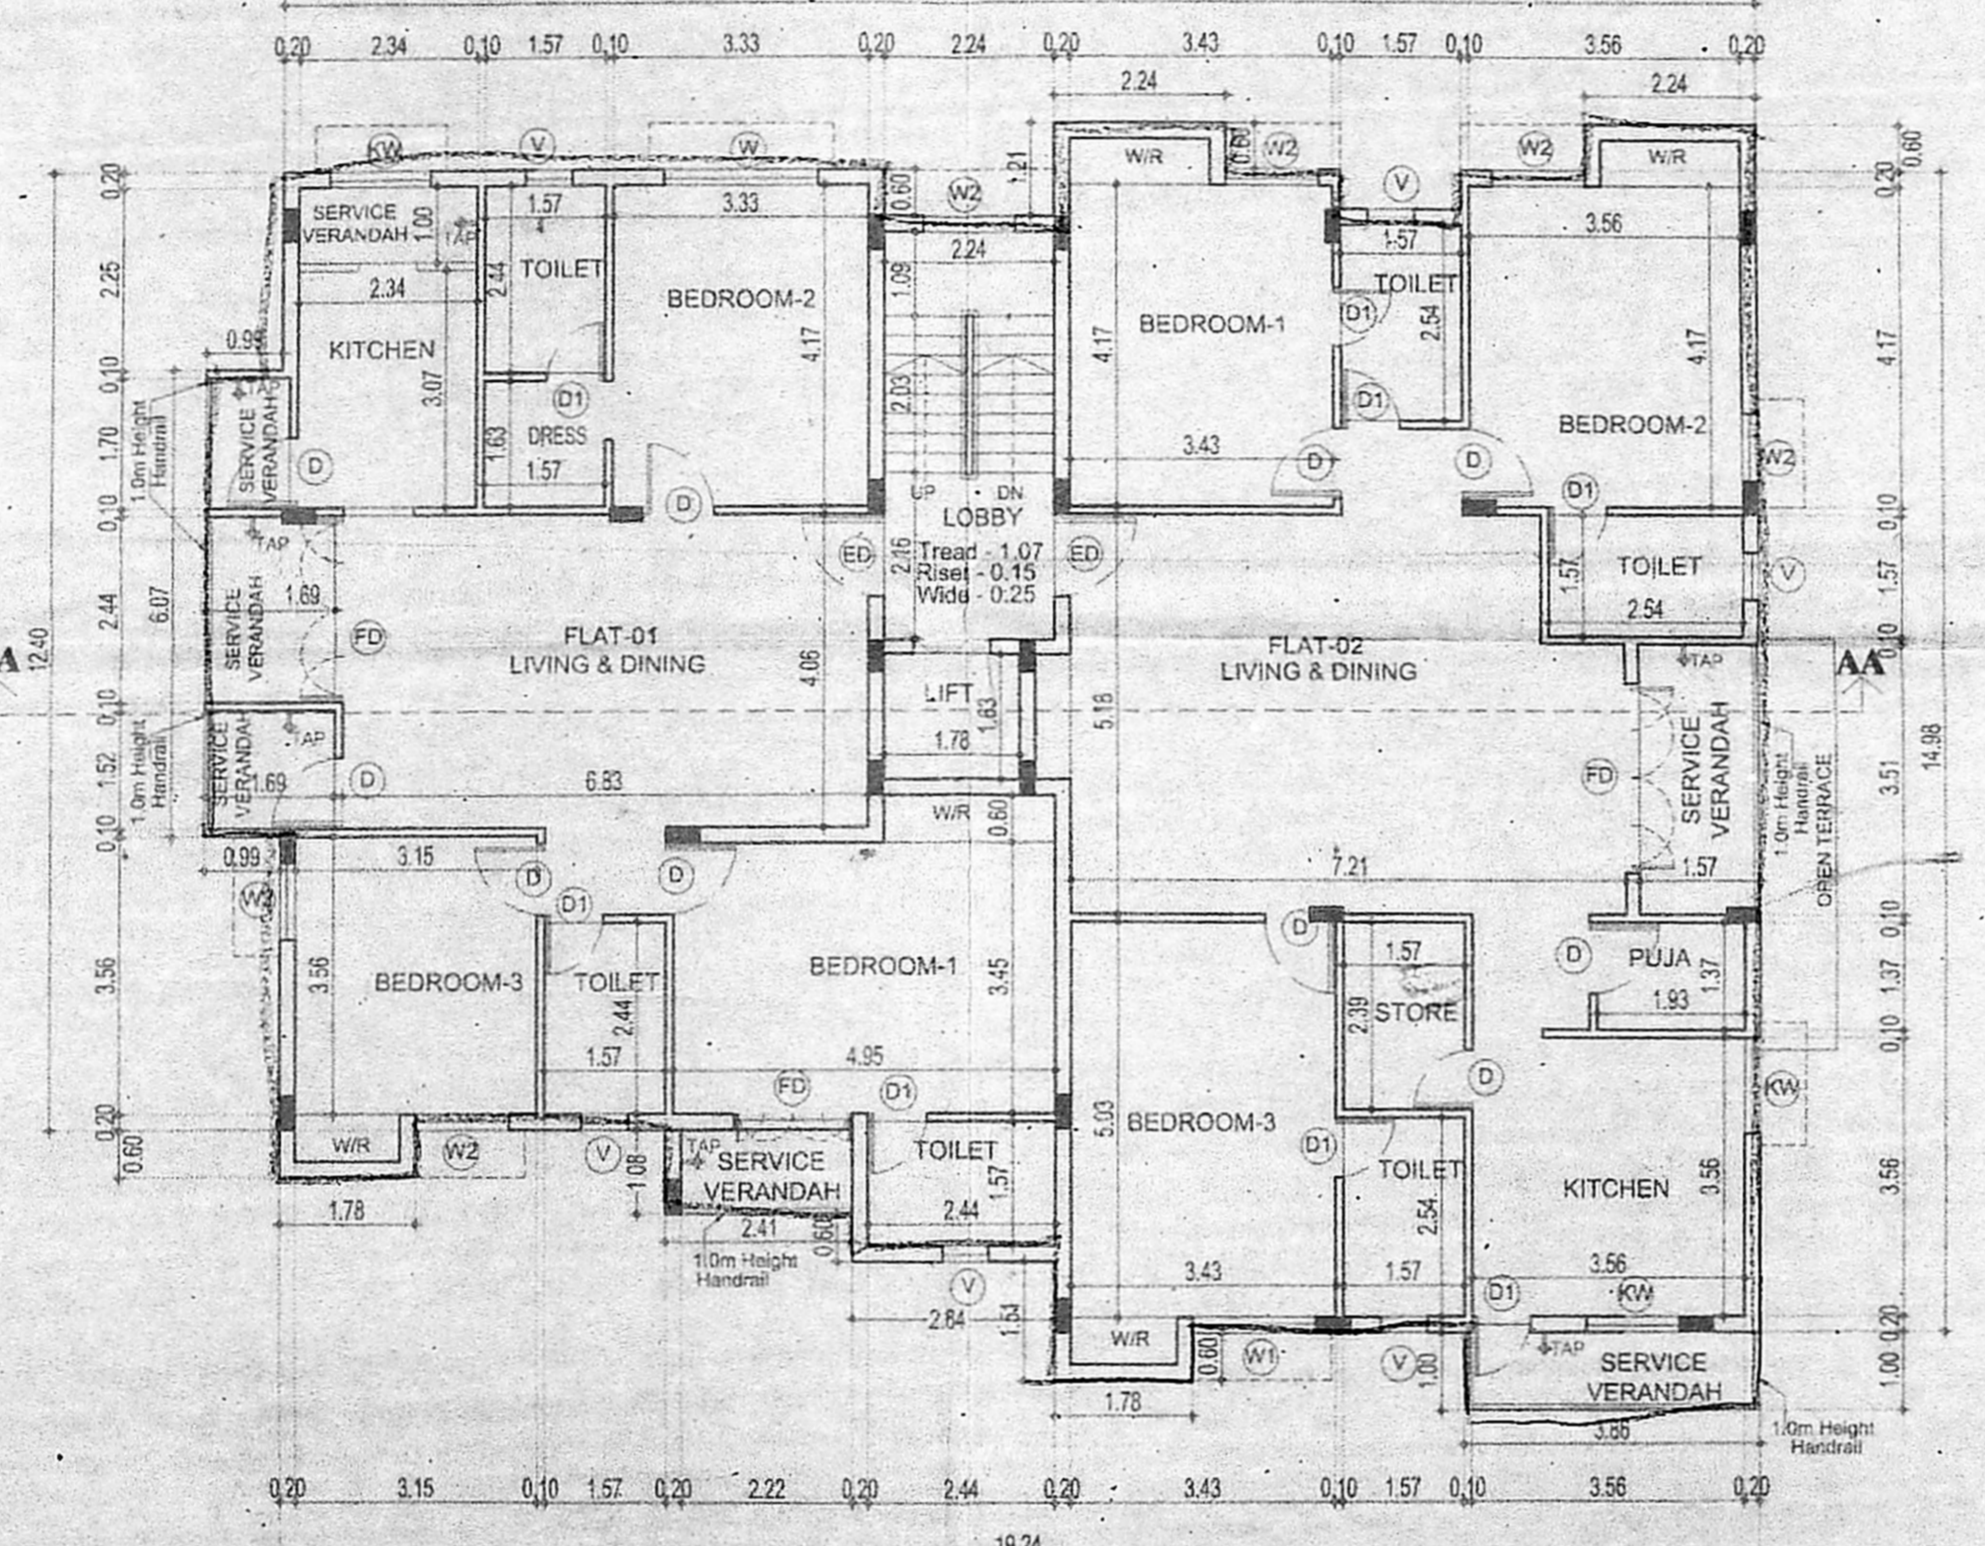


THIRD FLOOR PLAN

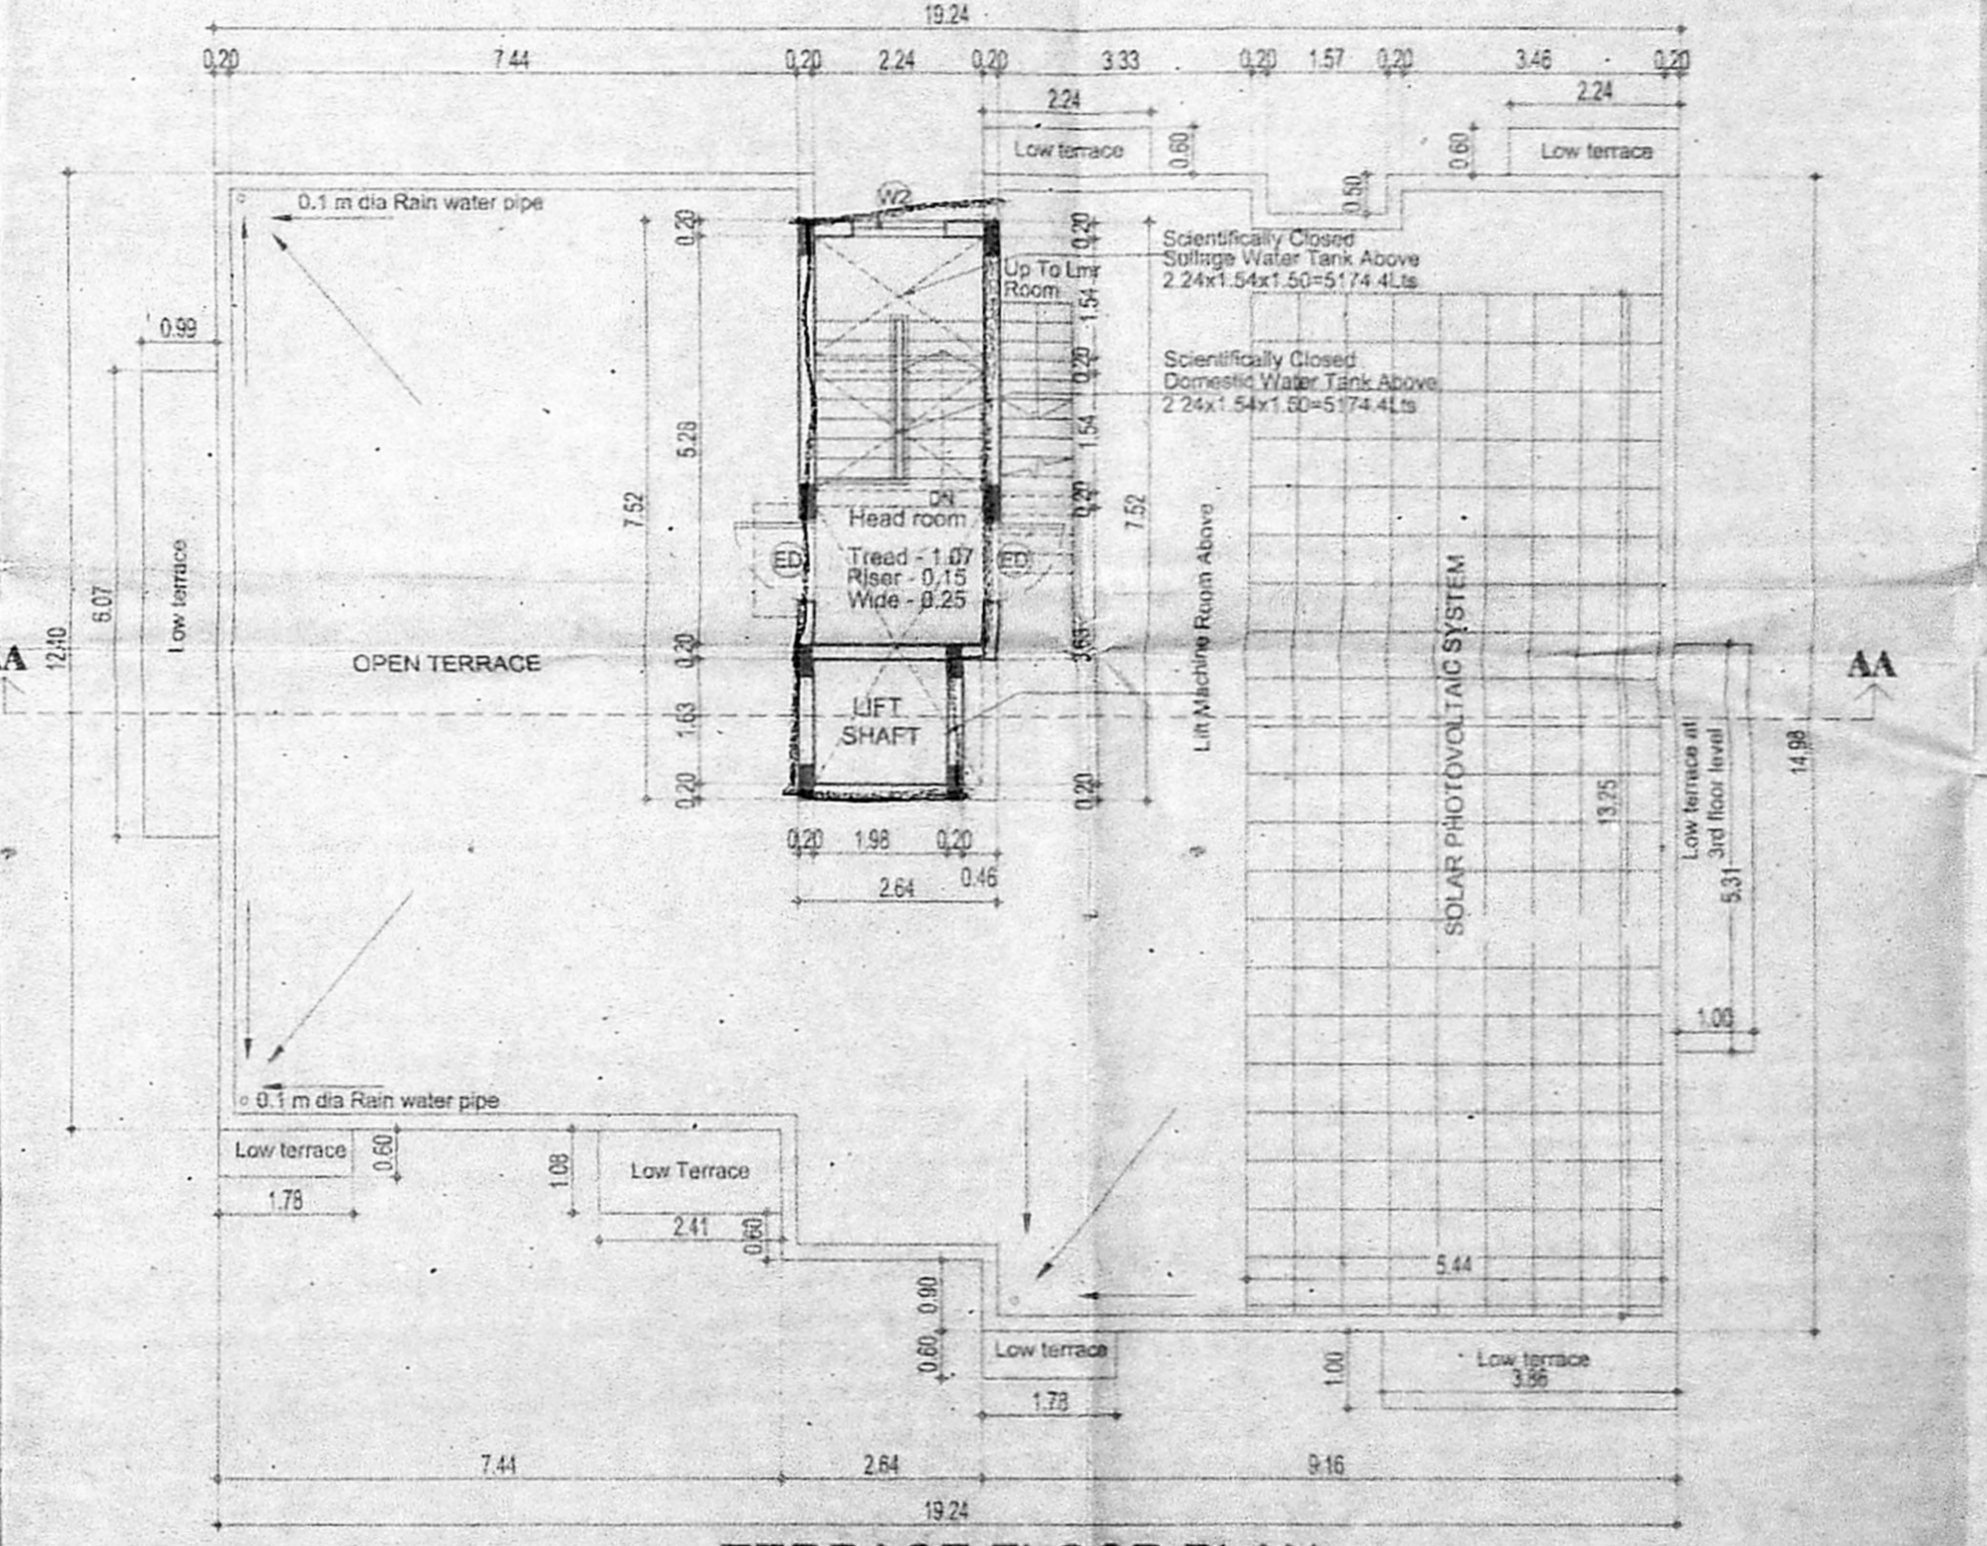


TERRACE FLOOR PLAN

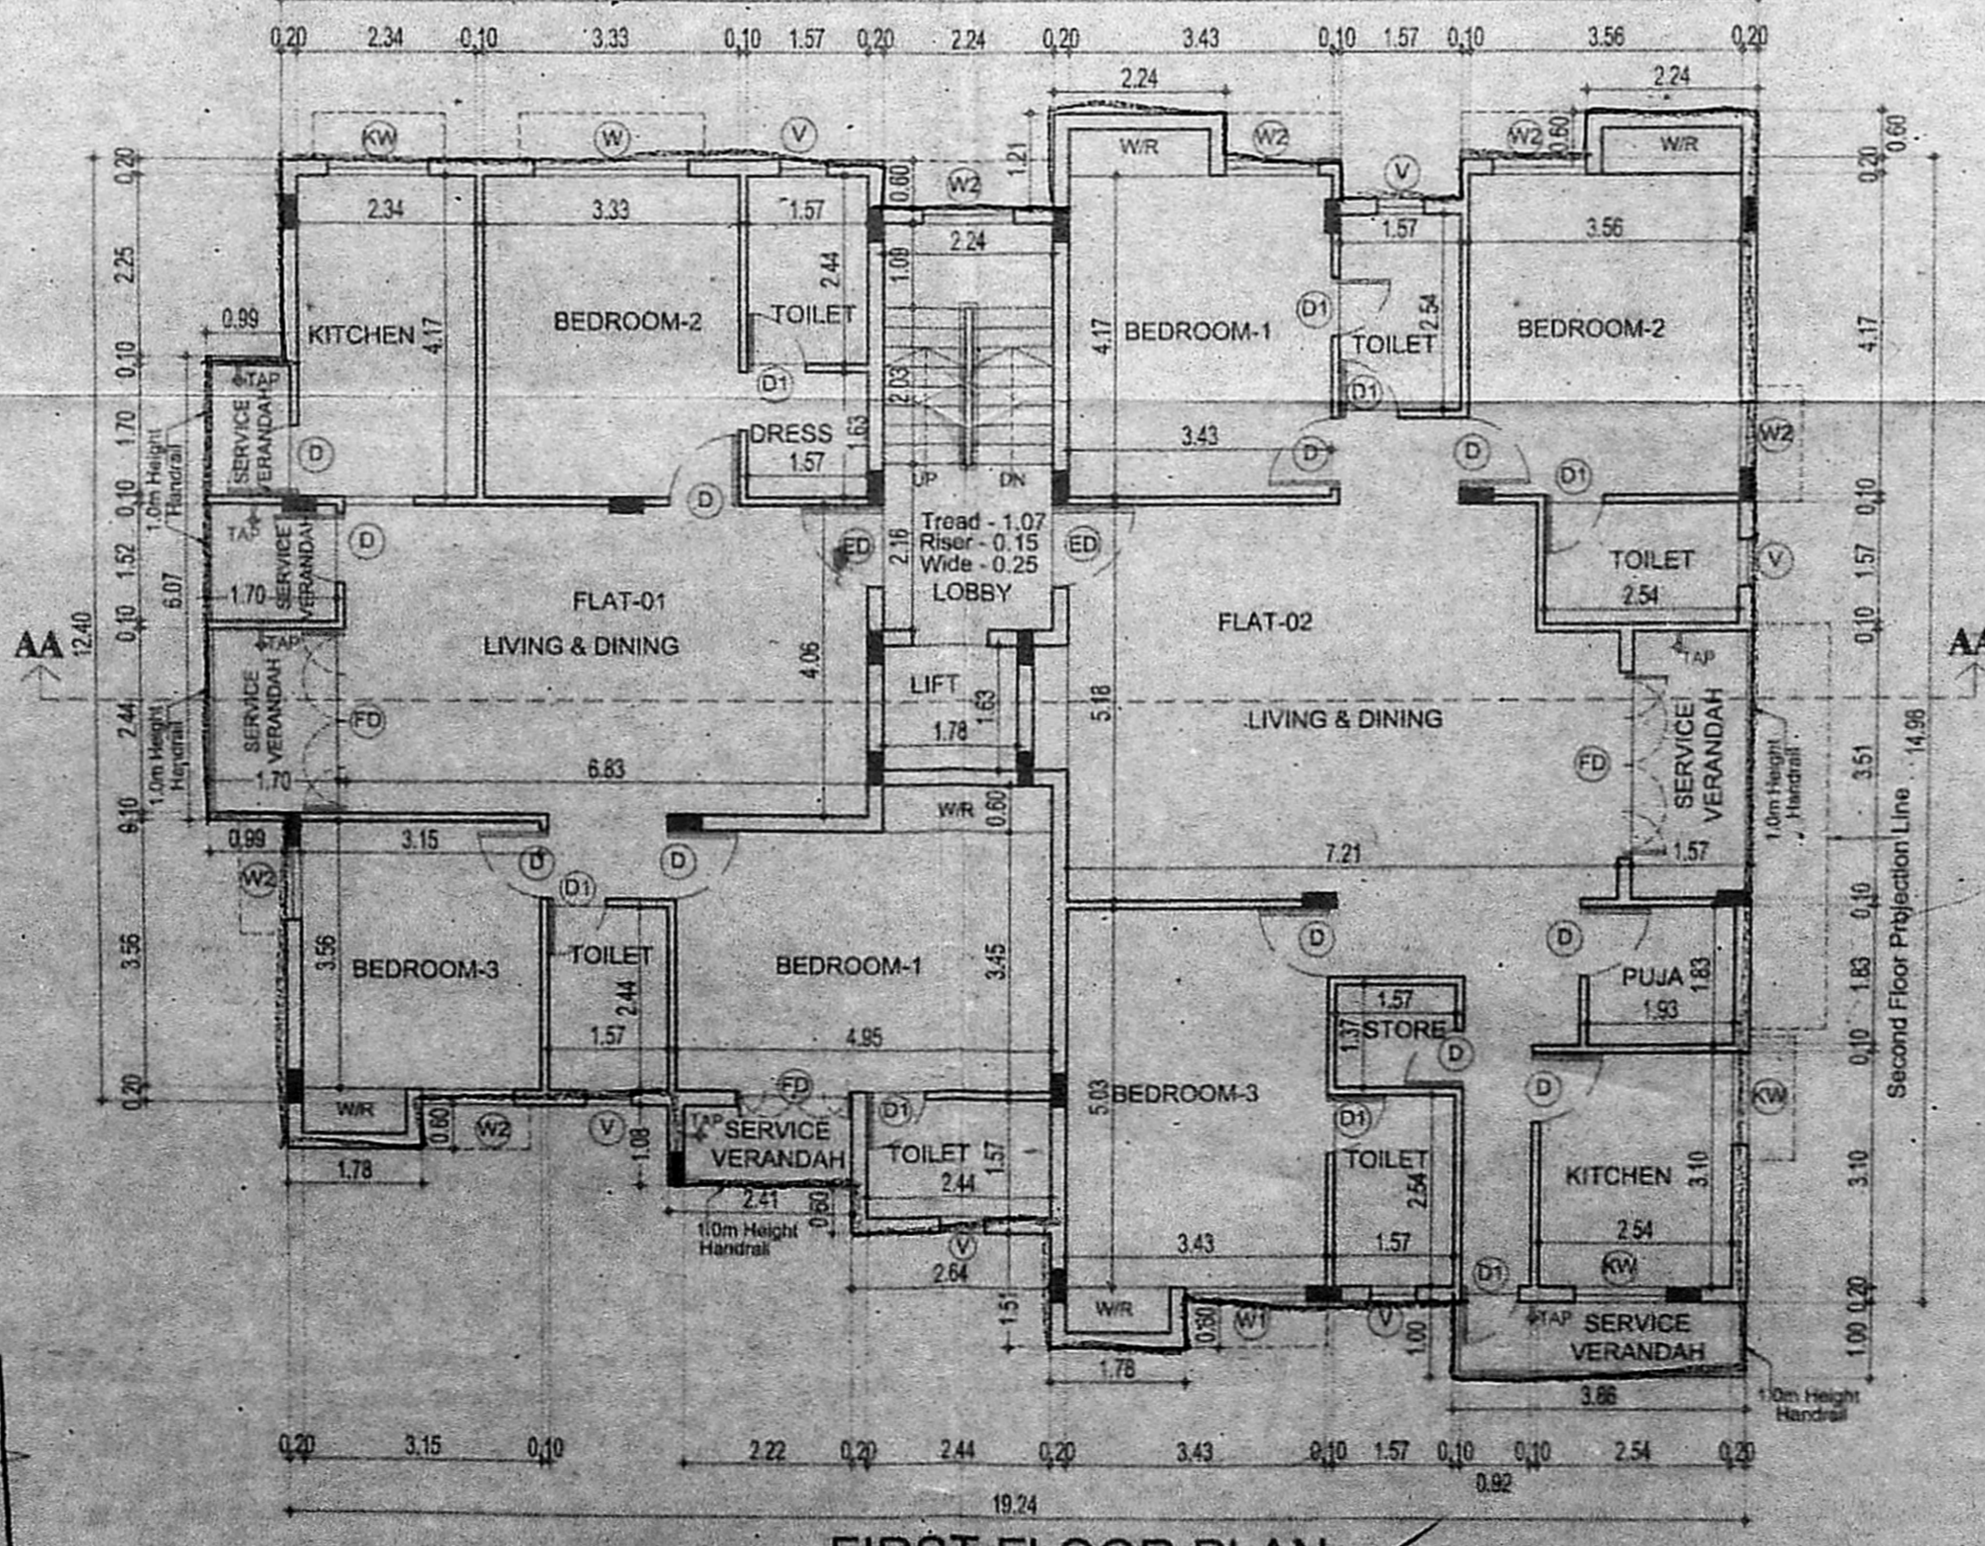

FIRST FLOOR PLAN

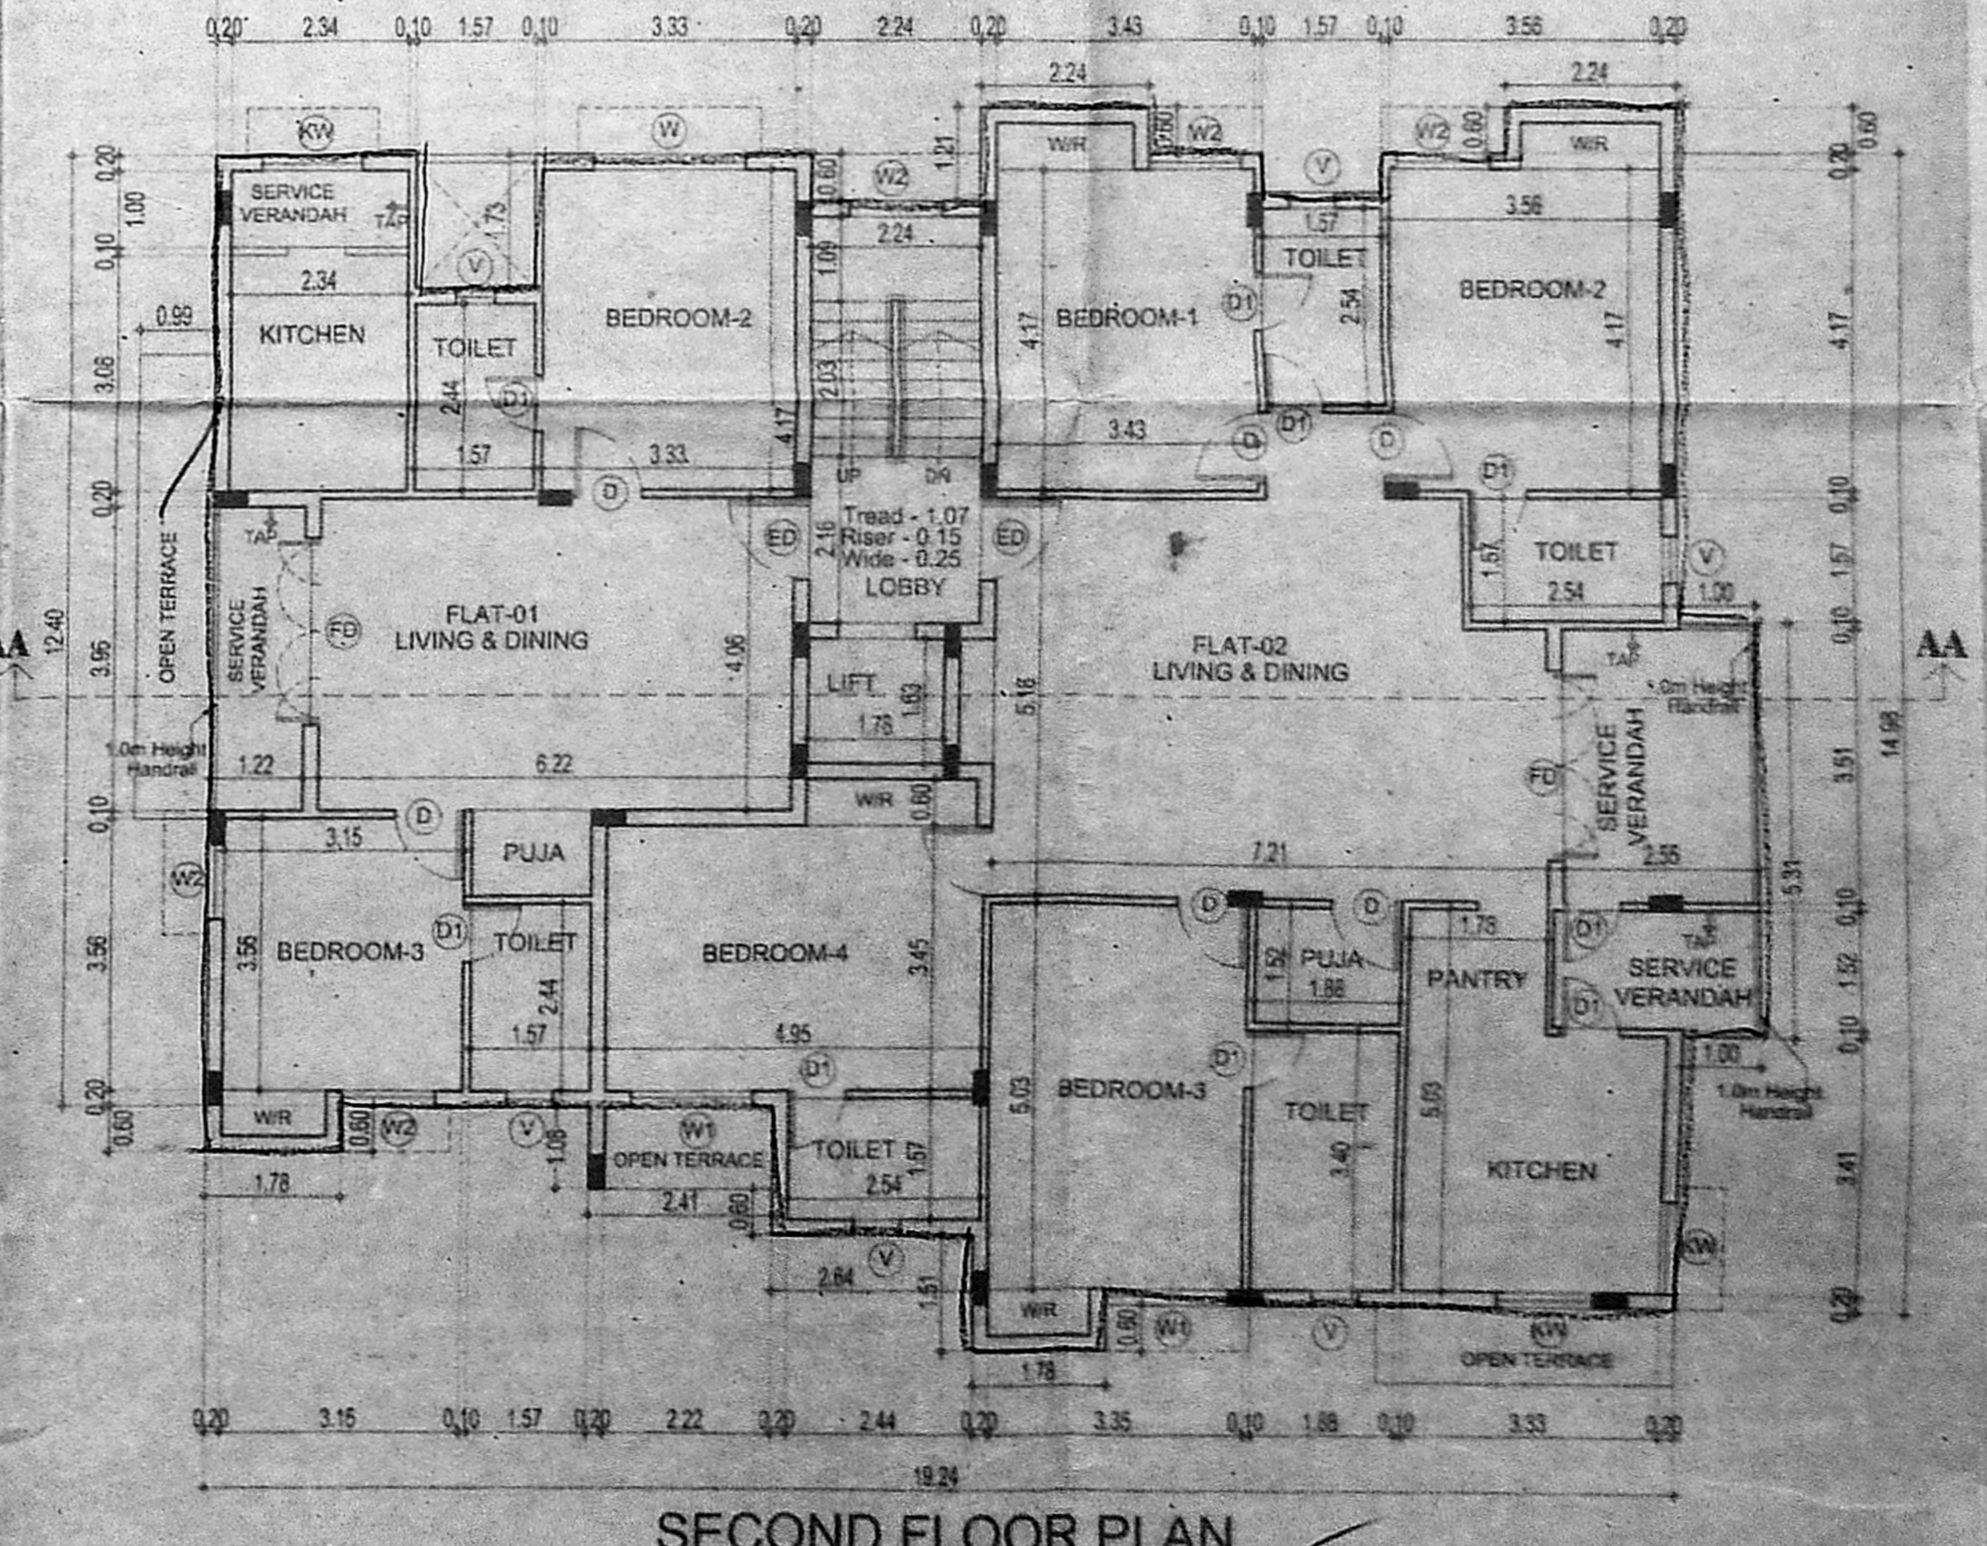

SECOND FLOOR PLAN

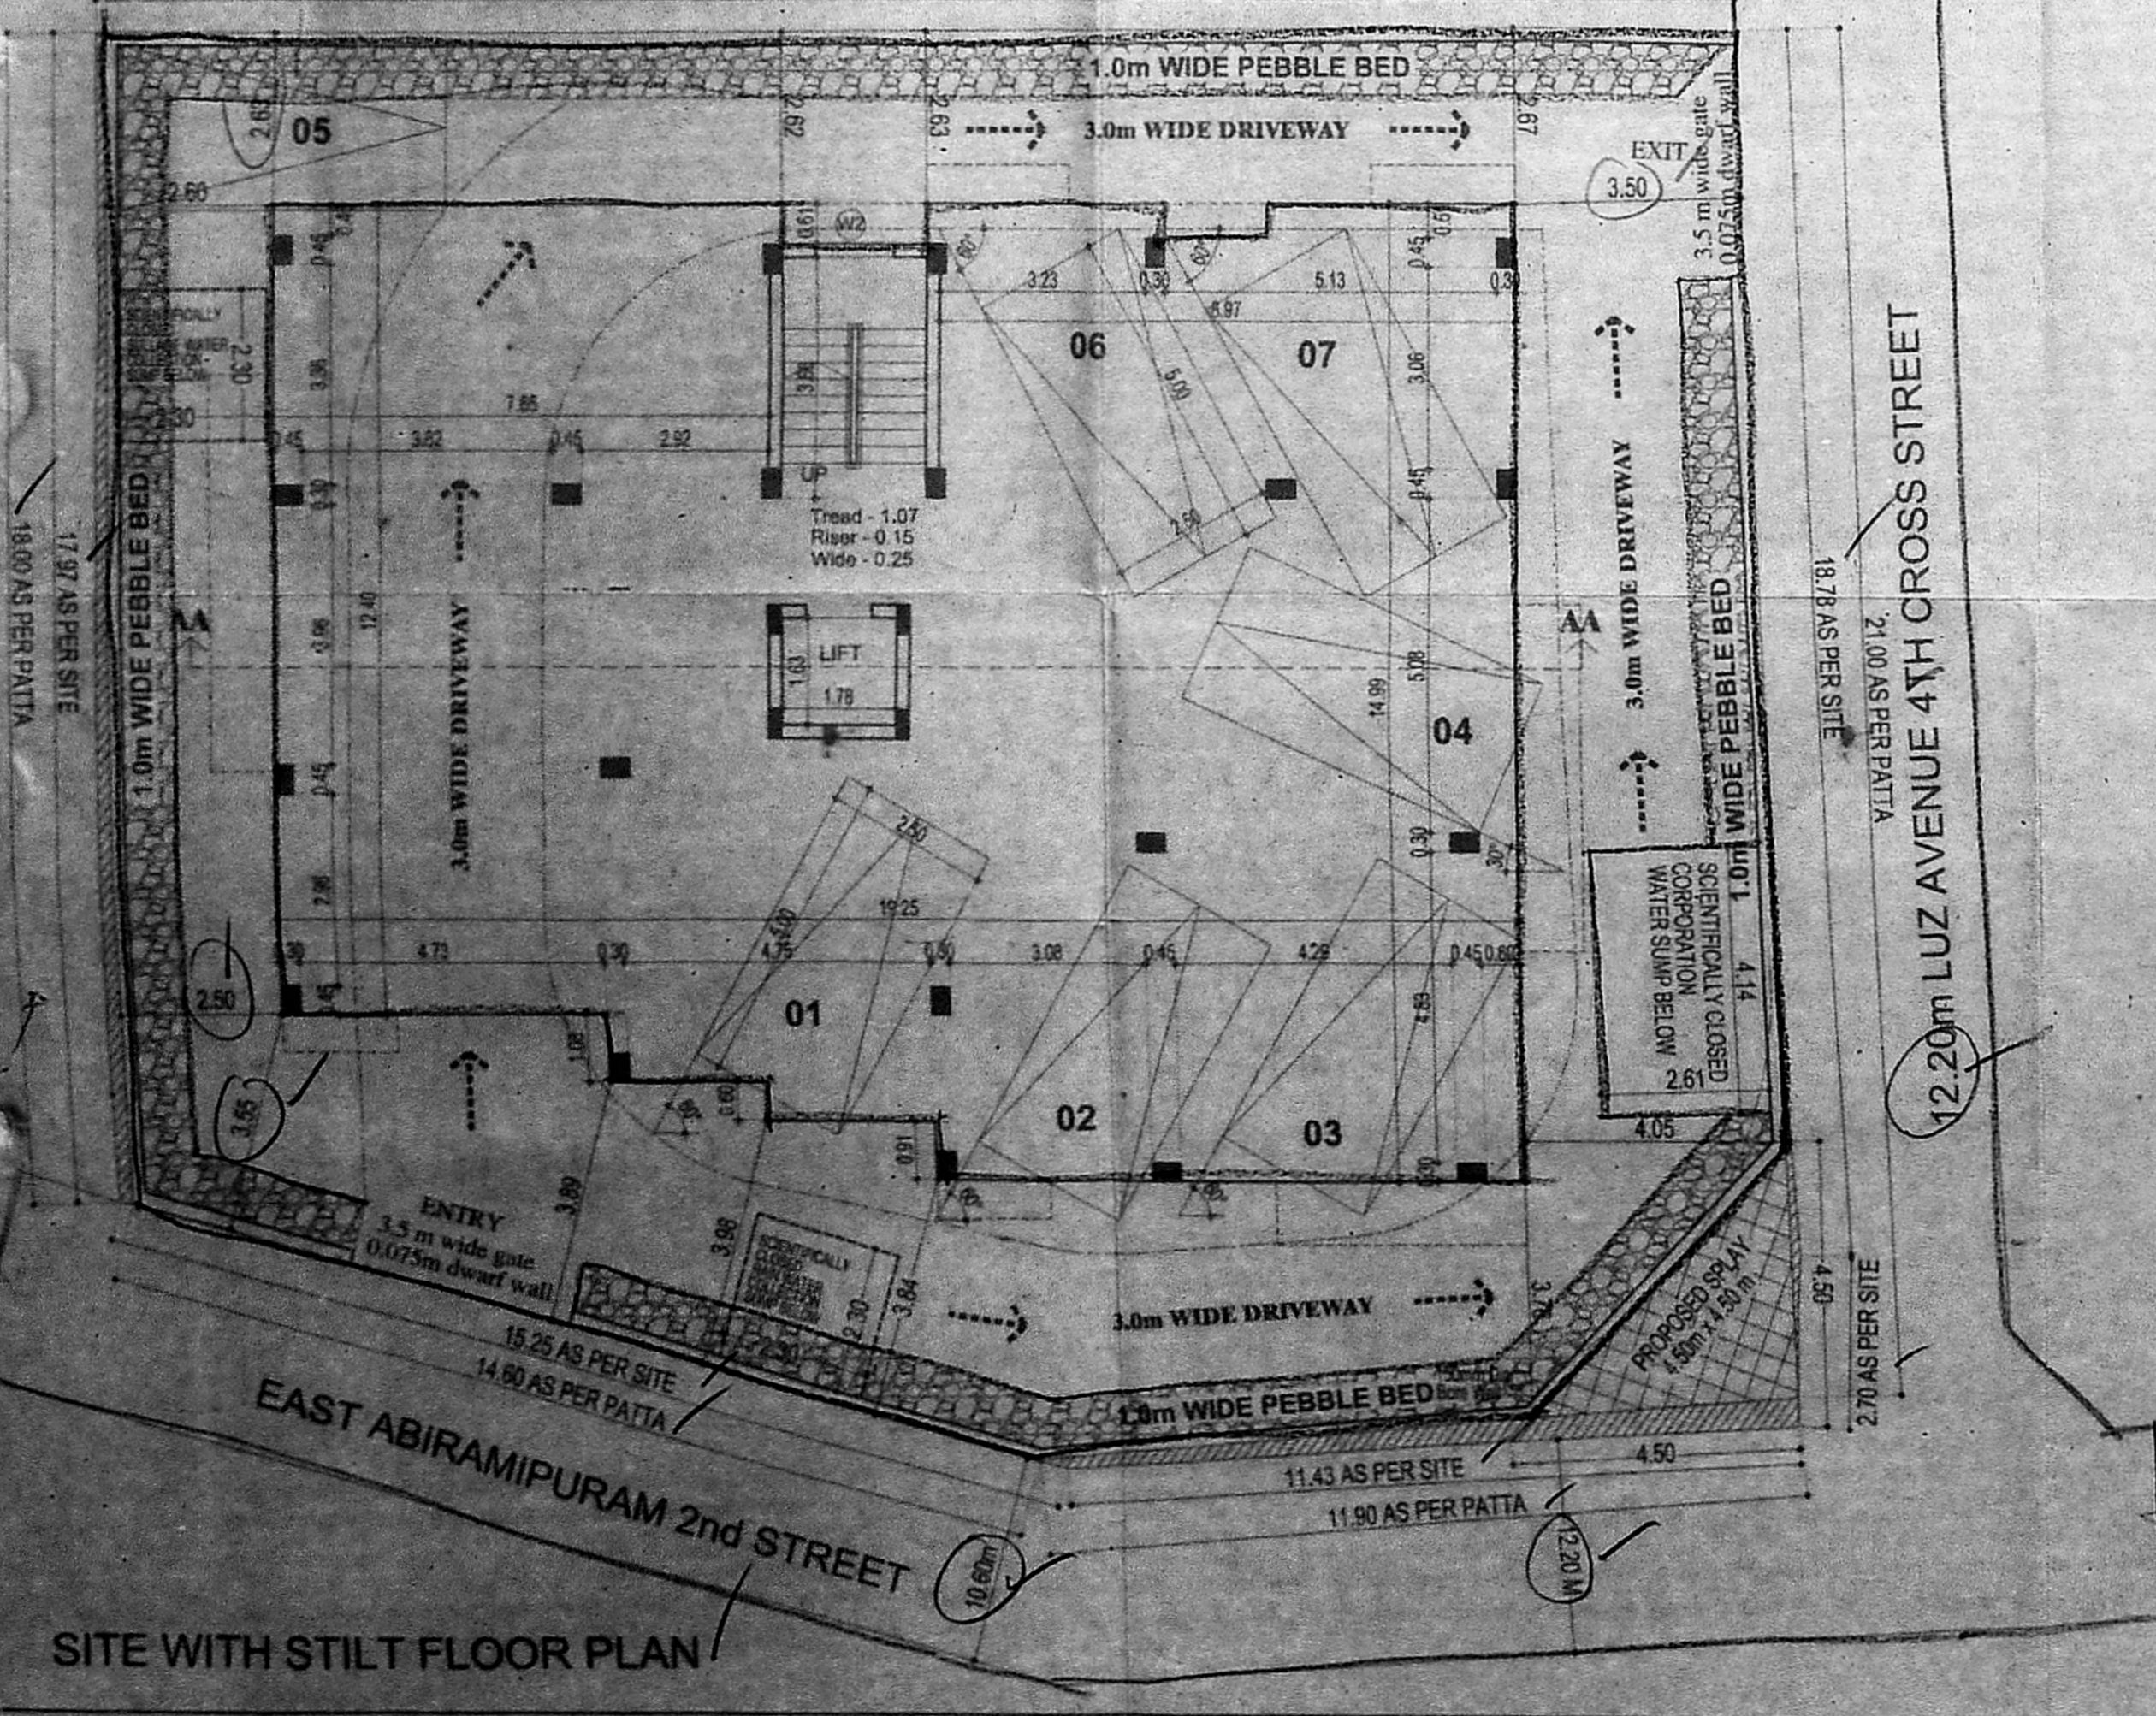

SITE WITH STILT FLOOR PLAN

SCHEDULE OF JOINERY

TYPE	DESCRIPTION	SIZE
MD	WDR DOOR	1500 x 2400
ED	ENTRANCE DOOR	1050 x 2400
FD	DOOR	2400 x 2400
DI	DOOR	900 x 2400
SI	SCREEN	750 x 2400
BR	BROWN	2400 x 1200
BT	BROWN	2400 x 2400
FR	FRAMES	1200 x 1500
FE	FRAMES	1000 x 1500
FR	FRAMES	1000 x 1050
FR	FRAMES	900 x 1050
FR	FRAMES	900 x 750



DRAWING TITLE
SITE WITH STILT FLOOR, FIRST, SECOND & THIRD FLOORS, SECTION & ELEVATION.

DRAWN	CHECKED
S.M.K	K.K.K

SCALE 1" = 8' - 0" (1:100) DATE 19-04-2016

Nataraj & Venkat Architects
No.18, 3rd Seaward Road, Valmiki Nagar,
Thiruvannamur, Chennai-600 018
TEL - 044 - 2457 2457

OWNER'S SIGNATURE
V. Mohan
V. Ravi
M. J. J.

LICENSED SURVEYOR
A. Venkatesh
A. VENKATESH, B.A.R.C.,
ARCHITECT LICENSED SURVEYOR
CLASS I No. R.A.41,
No. 18, THIRD SEAWARD ROAD,
VALMIKI NAGAR, THIRUVANNAMUR,
CHENNAI - 600 041. PH : 044 - 2457 2457