



அலுவலகப் படி

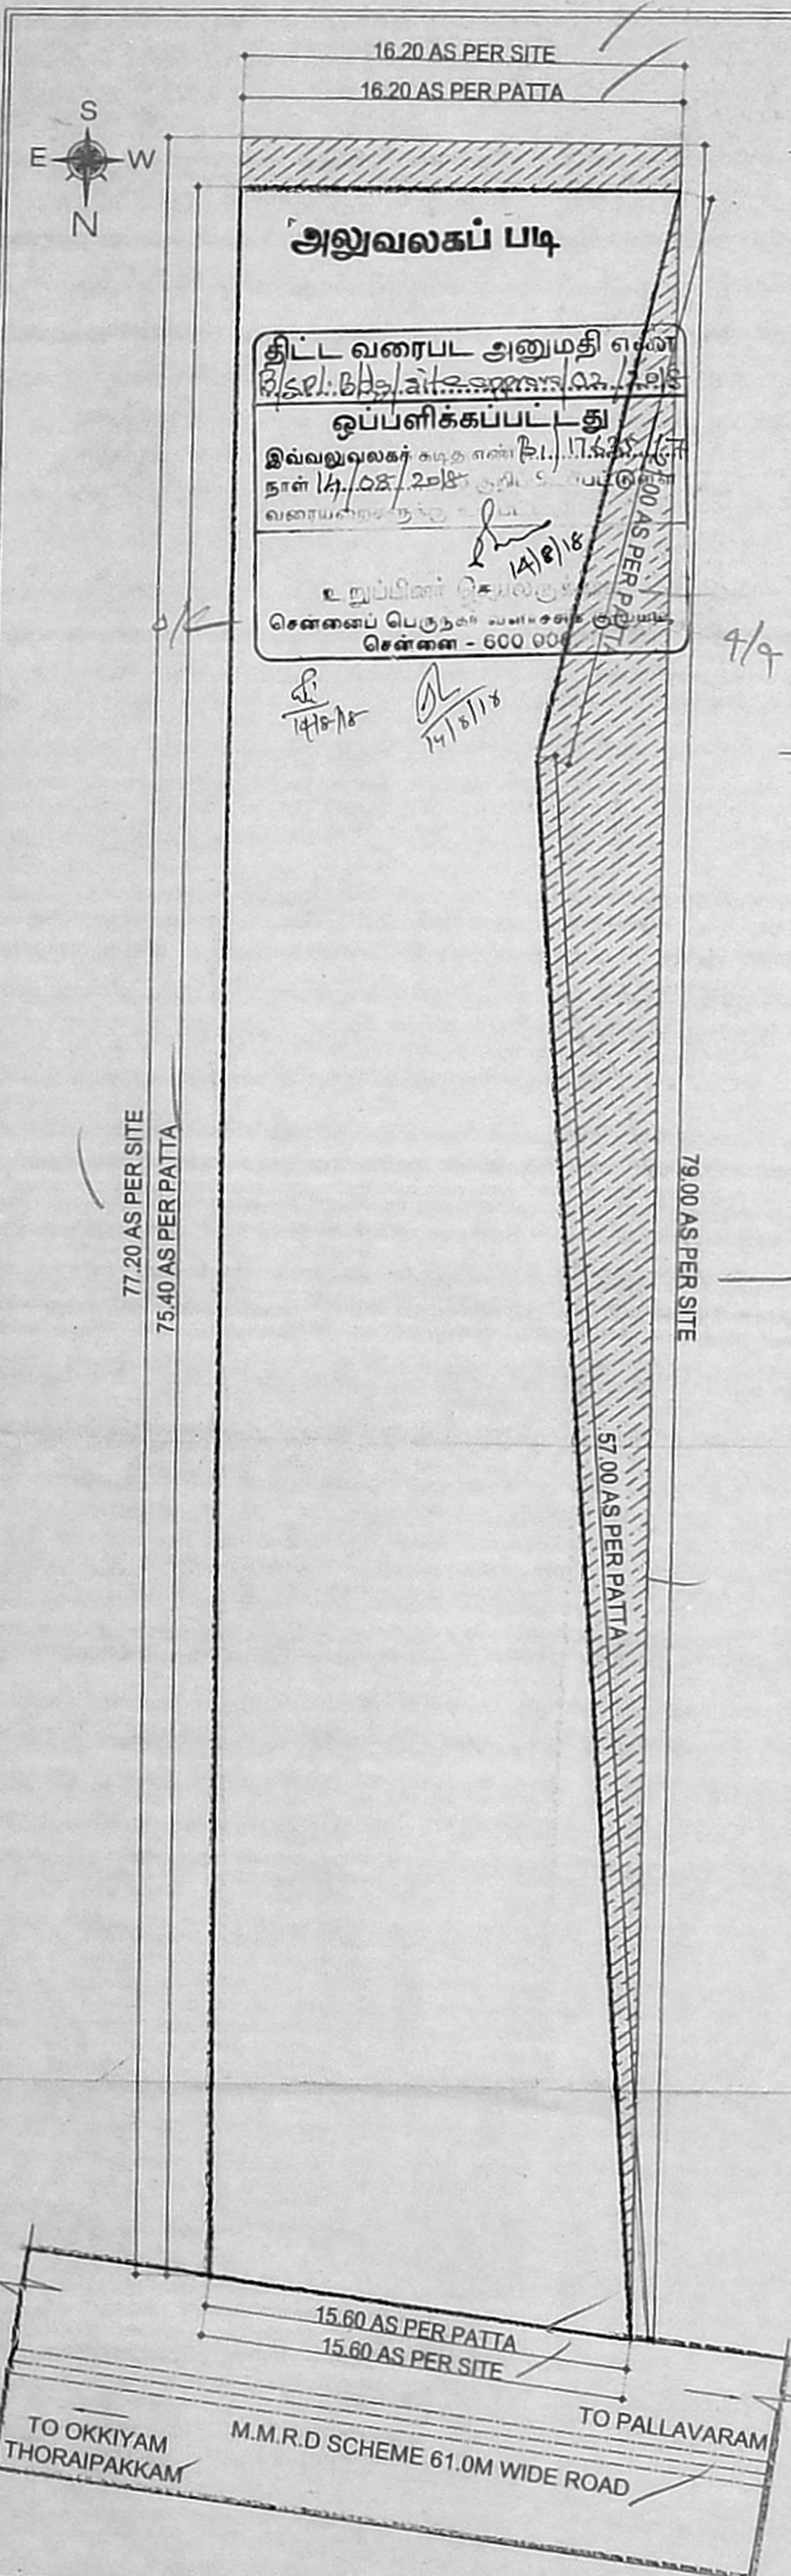

திட்ட வரைபட அனுமதி எண்
 பி.எல்.பி.எல்.அ.எண்/02/7/18
ஒப்பளிக்கப்பட்டது
 இவ்வலுவலகக் கடித எண் பி.எல்.பி.எல்.அ.எண்
 நாள் 14/08/2018 குடிசை ஒப்பளிக்கப்பட்ட
 வரையறைக்கு உட்பட
 உறுப்பினர் செல்வகுமார்
 சென்னைப் பெருநகர் வளர்ச்சித் துறையின்
 சென்னை - 600 004

14/8/18
 14/8/18

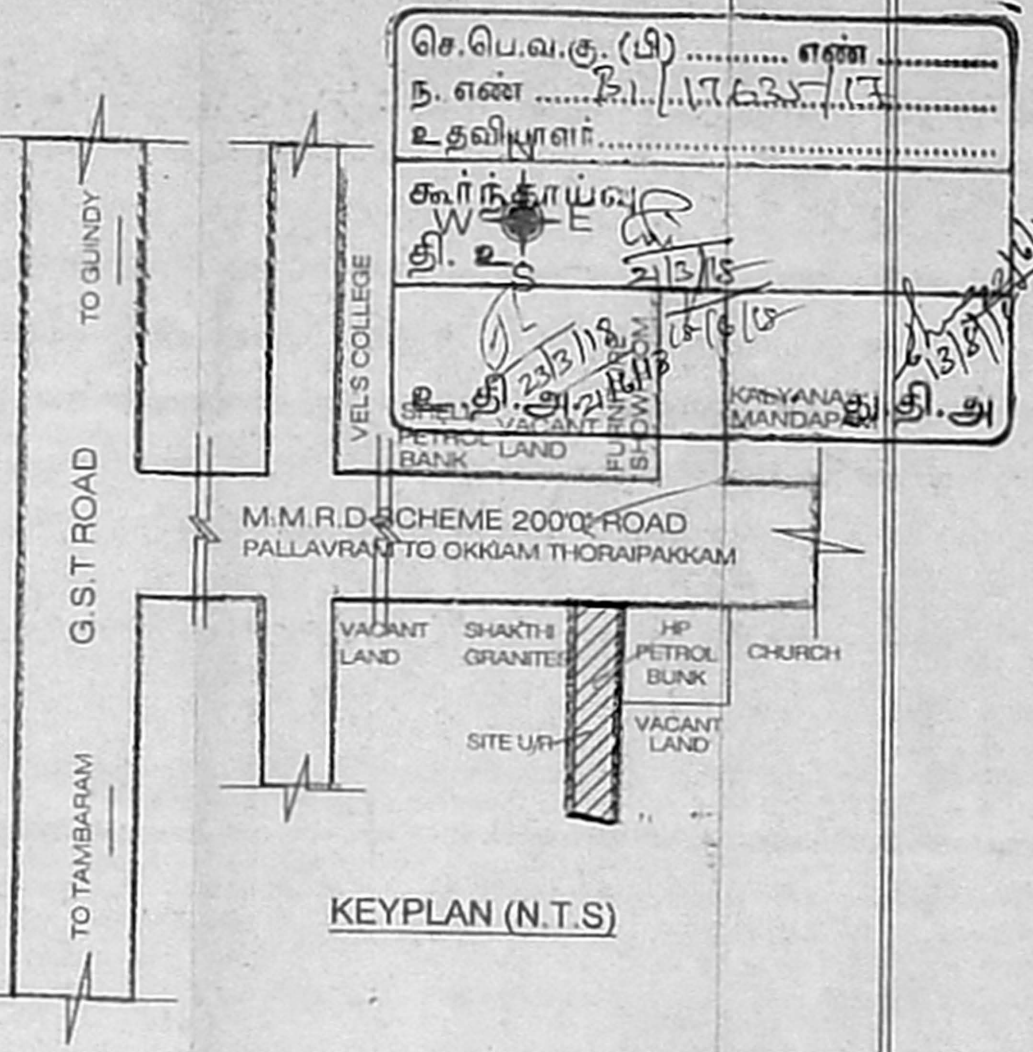

செ.பெ.வ.கு. (பி) எண்
 ந. எண் பி.எல்.பி.எல்.அ.எண்/02/7/18
 உதவியாளர்
 கோந்தாய்வு
 தி. உ. 21/3/18
 தி. அ. 21/3/18
 கரியாநாடு மண்டபம் தி. அ.

JOB TITLE
 PLAN SHOWING THE PROPOSED SITE APPROVAL FOR COMMERCIAL SPECIAL BUILDING AT M.M.R.D SCHEME 2000' (61.0M) WIDE ROAD, OLD PLOT NO.125 & NEW PLOT NO. 90, COMPRISED IN T.S.NO.238 & 240 OF BLOCK NO.26, OLD.S.NO.116/7, WARD - C, ZAMIN PALLAVARAM VILLAGE, PALLAVARAM MUNICIPALITY, TAMBARAM TALUK, KANCHEEPURAM DISTRICT.

AREA DETAILS :

DESCRIPTION	AREA IN SQ.M
AS PER DOCUMENT	1214.05 Sqm
AS PER PATTA	1206.00 Sqm
AS PER SITE (SUPER IMPOSED)	1206.00 Sqm

COLOUR INDICATION :

PROPOSED	<input type="checkbox"/>
PLOT BOUNDARY	<input type="checkbox"/>
EXISTING ROAD	<input type="checkbox"/>

DRAWING TITLE :
SITE PLAN

SCALE : 1: 200

P. S. An. Jayaganan

OWNER'S SIGNATURE

E. G. Jayasankar
 E. G. JAYASANKAR, B.Tech., M.Sc., (Valuation)
 A.M.I.E., A.I.V.,
 Chartered Engineer & Govt. Regd. Valuer,
 Licensed Surveyor, Class I Reg No.1608
 Greater Chennai Corporation
 M-36, First Floor, 10th Street,
 Anna Nagar East, Chennai-600 102.
 Cell: 9840021164.

LICENSED SURVEYOR