

ALL DIMENSIONS ARE IN MM.

SCHEDULE OF JOINERY		
TYPE	DESCRIPTION	SIZE
D1	GLASS DOOR	1500 X 2400
D2	DOOR	1050 X 2400
D3	DOOR	900 X 2400
D4	DOOR	900 X 2400
SG1	STRUCTURAL GLAZING	3500 X 2550
SG2	STRUCTURAL GLAZING	3500 X 2550
W1	WINDOW	2100 X 1350
W2	WINDOW	1200 X 1200
W3	WINDOW	1500 X 600
V2	VENTILATOR	600 X 600

AREA STATEMENT	
PLOT EXTENT AS PER DOCUMENT	447.79
PLOT EXTENT AS PER PATA	453.00
PLOT LEAST EXTENT	447.79
STILT FLOOR (non ft area)	181.92
FIRST FLOOR	210.05
SECOND FLOOR	210.05
THIRD FLOOR	210.05
TOTAL AREA	630.15

F.S.I = 1.407

COLOUR INDICATION	
	PROPOSED BUILDING
	PLOT BOUNDARY
	ROAD ACCESS

NORTH POINT


OWNER'S SIGNATURE
FOR ASVINI FISHERIES (P) LTD.
S. S. S. S.
DIRECTOR

LICENSED SURVEYOR
V. Umashankar
V. UMASHANKAR B.Arch.
CONSULTING ARCHITECT
CLASS - 1 LICENCED SURVEYOR
Corporation of Chennai
LICENCE No: R.A. 305
New No.9, Viswanathan Street
Srinivasa Avenue, R.A. Puram
Chennai - 600 028


Umashankar & associates
Architects
Door No. 22, Padmaaba Nagar 3 rd Street,
Adyar,
Chennai - 20.
Tel : 2491 2412

PLAN SHOWING THE PROPOSED RESIDENTIAL BUILDING
AT PLOT NO.314, OLD DOOR NO. 2, NEW DOOR NO.3,
1ST CANAL CROSS ROAD, GANDHI NAGAR,
ADYAR, CHENNAI-600020.
IN T.S.NO.66, BLOCK NO:31, OLD SURVEY NO. 9/1 (PART)
OF KOTTUR VILLAGE IN DIV.NO. 175. ZONE-13
GREATER CHENNAI CORPORATION.


PLAN,SECTION, ELEVATION & GENERAL DETAIL
SCALE
1" = 8'-0" (1:100)

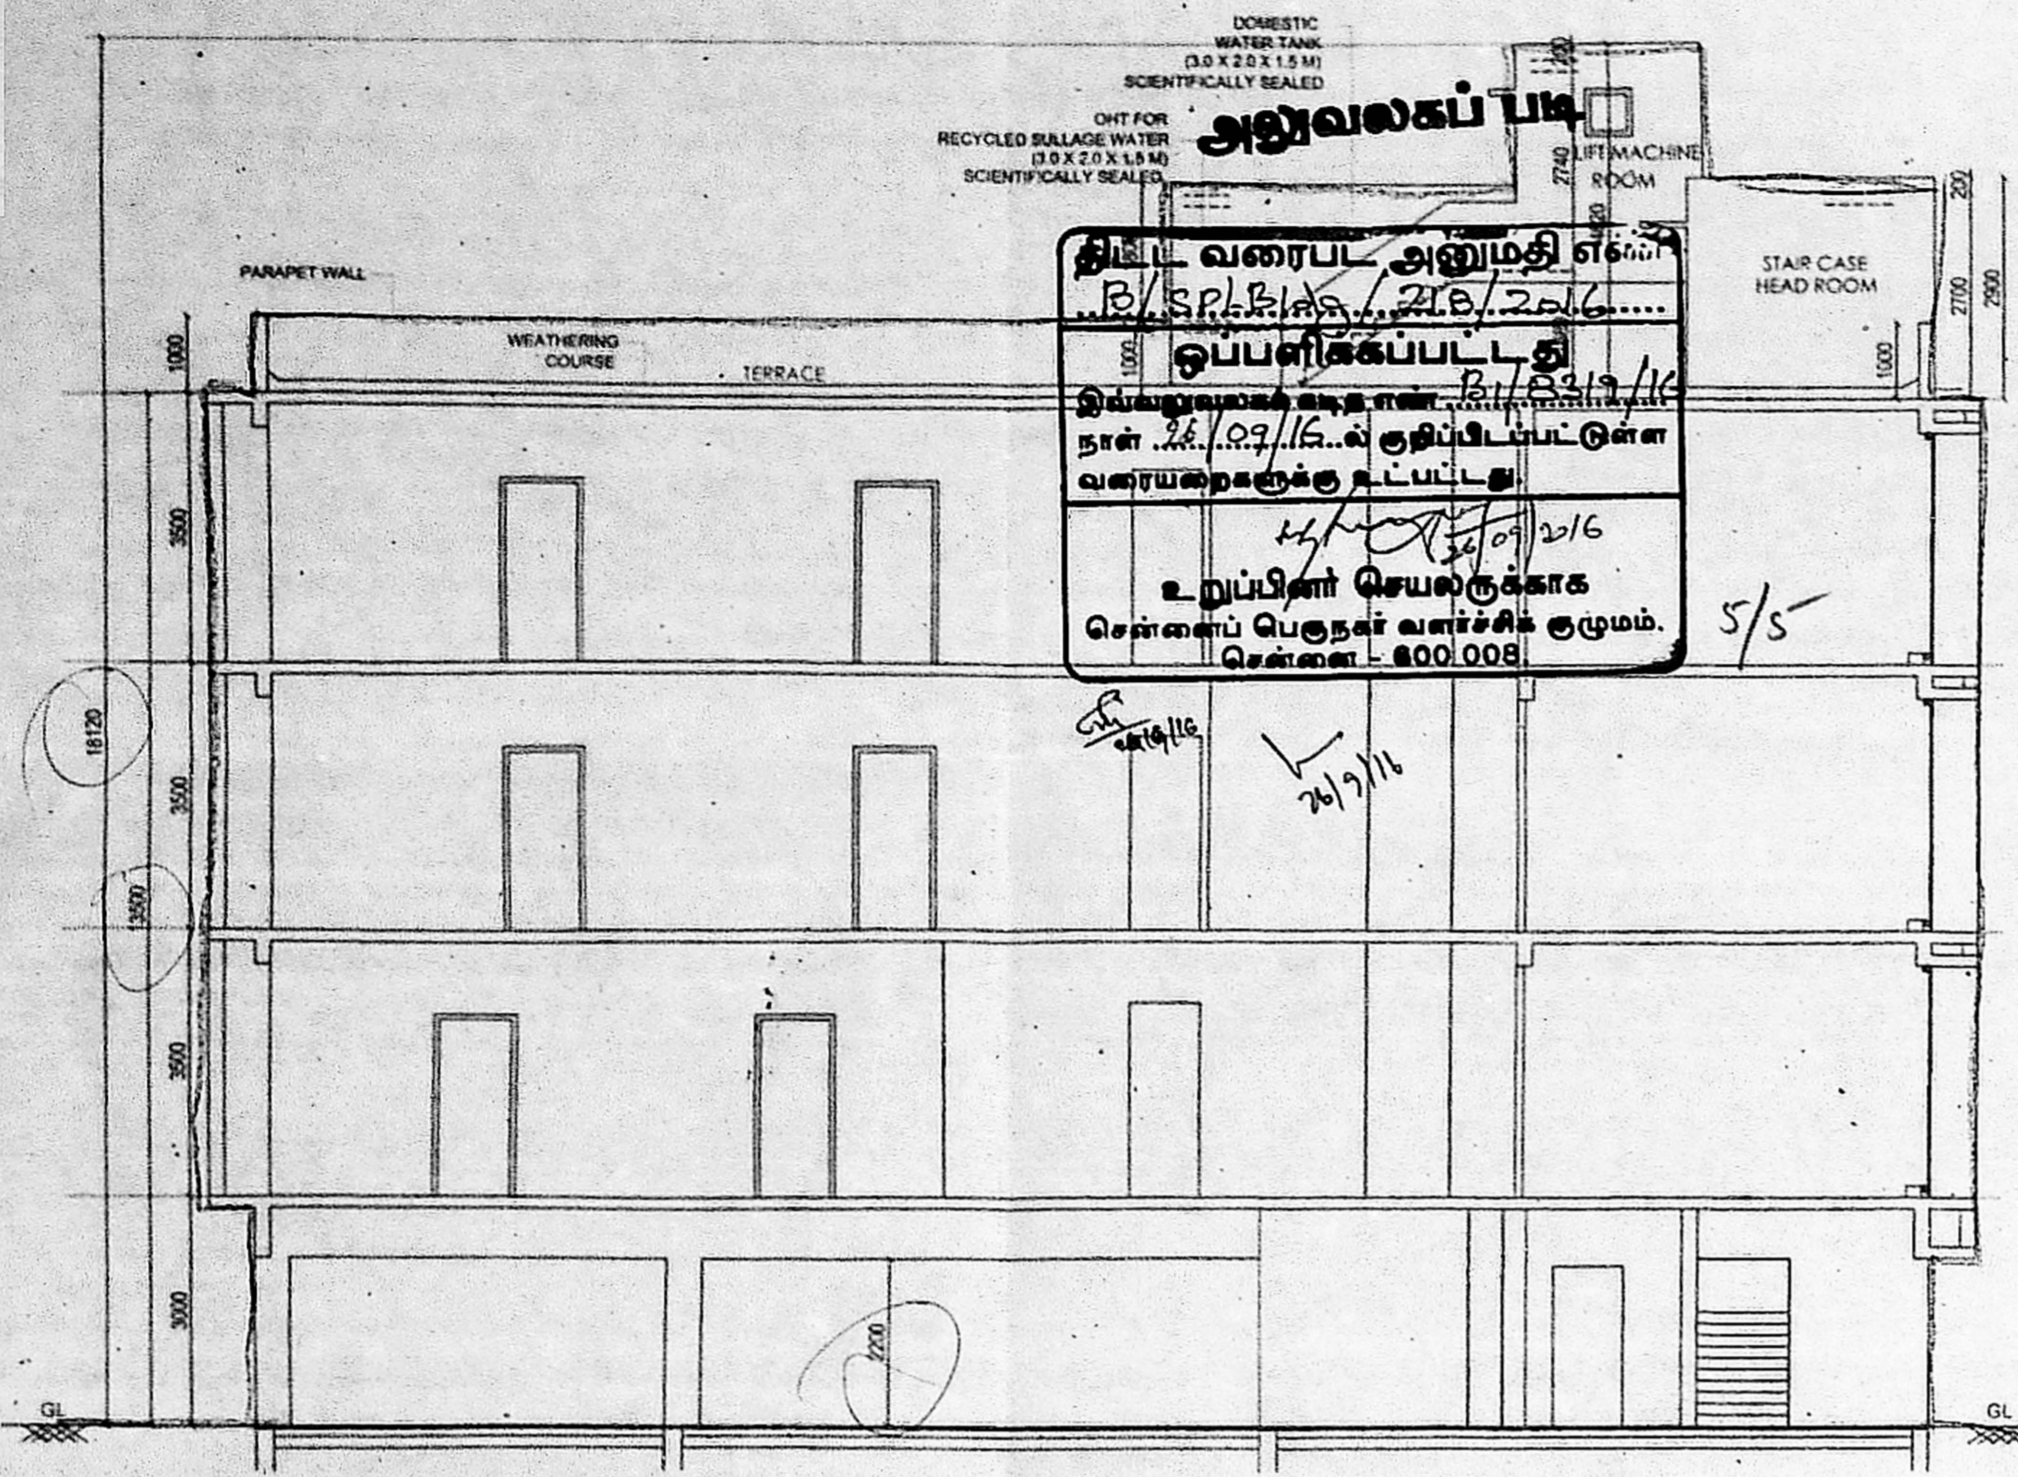


SECTION ON BB

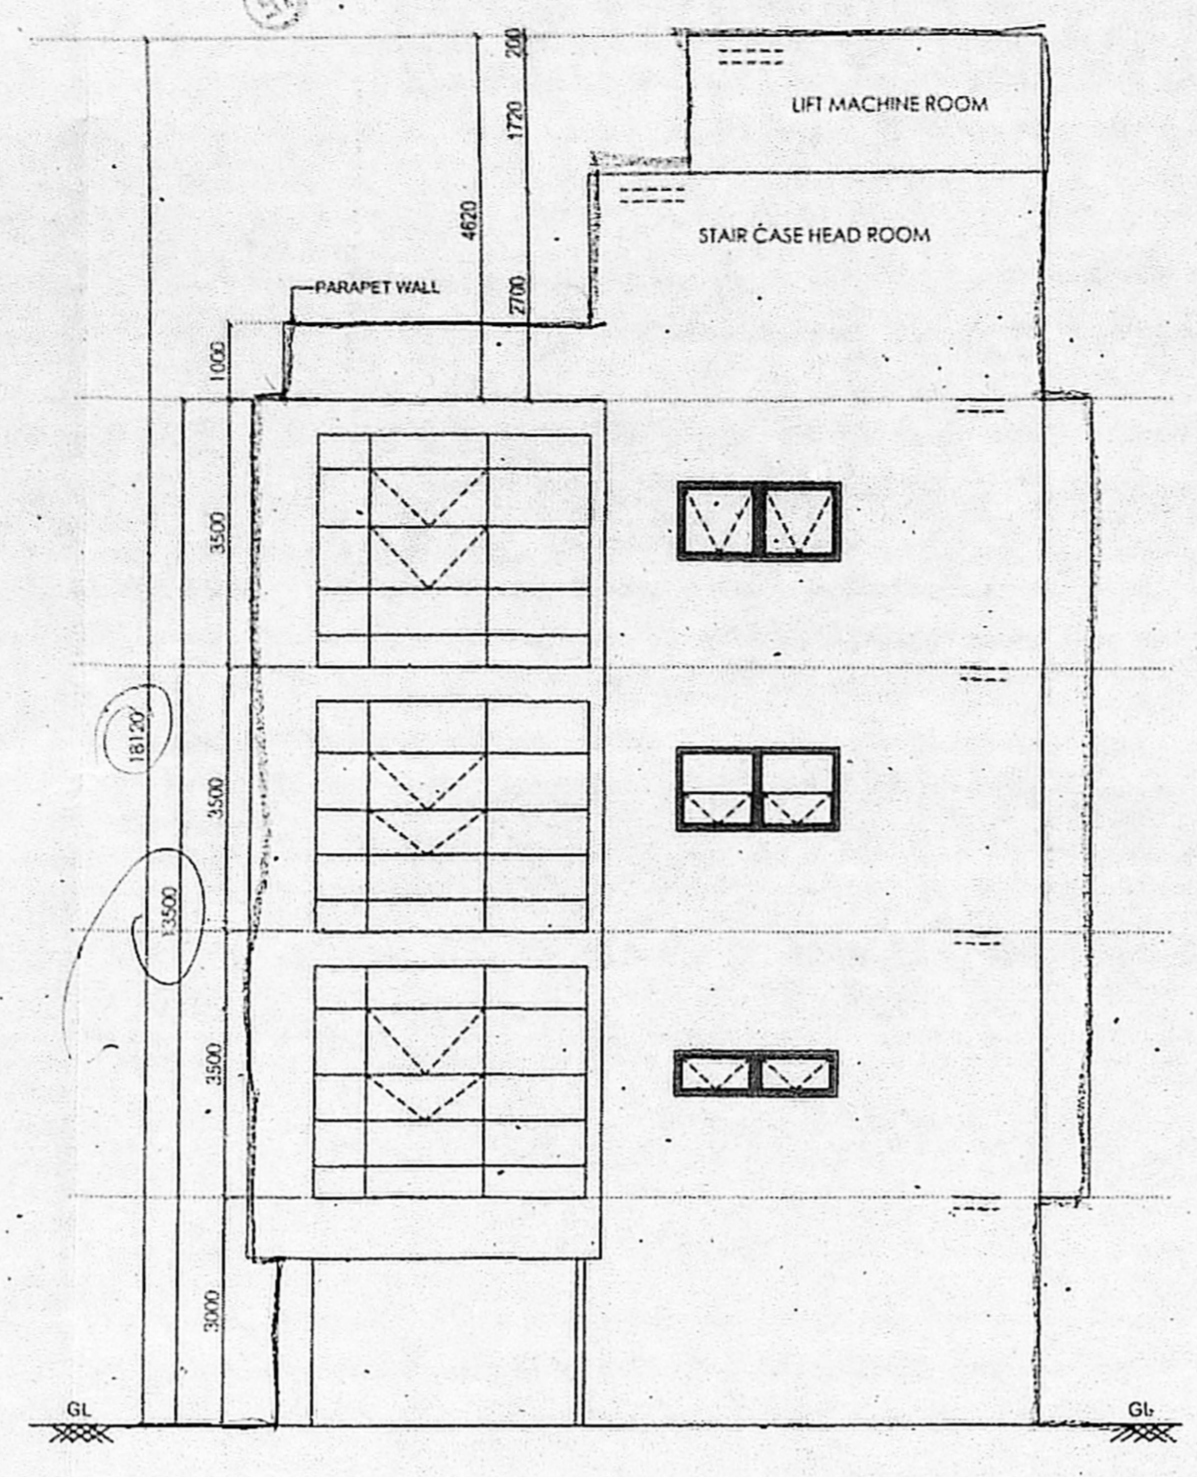


ELEVATION A

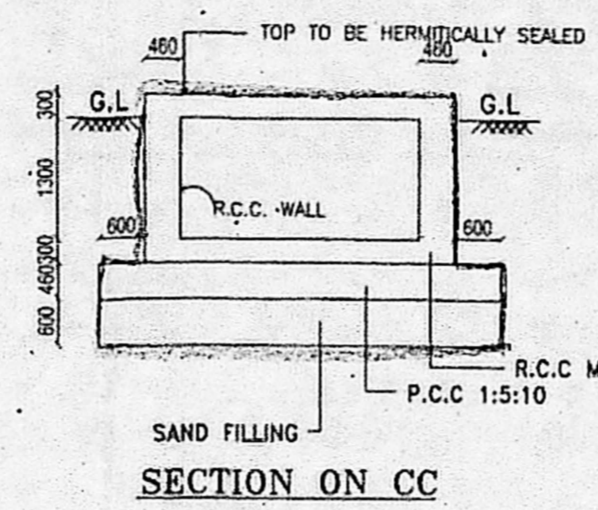


SECTION ON CC

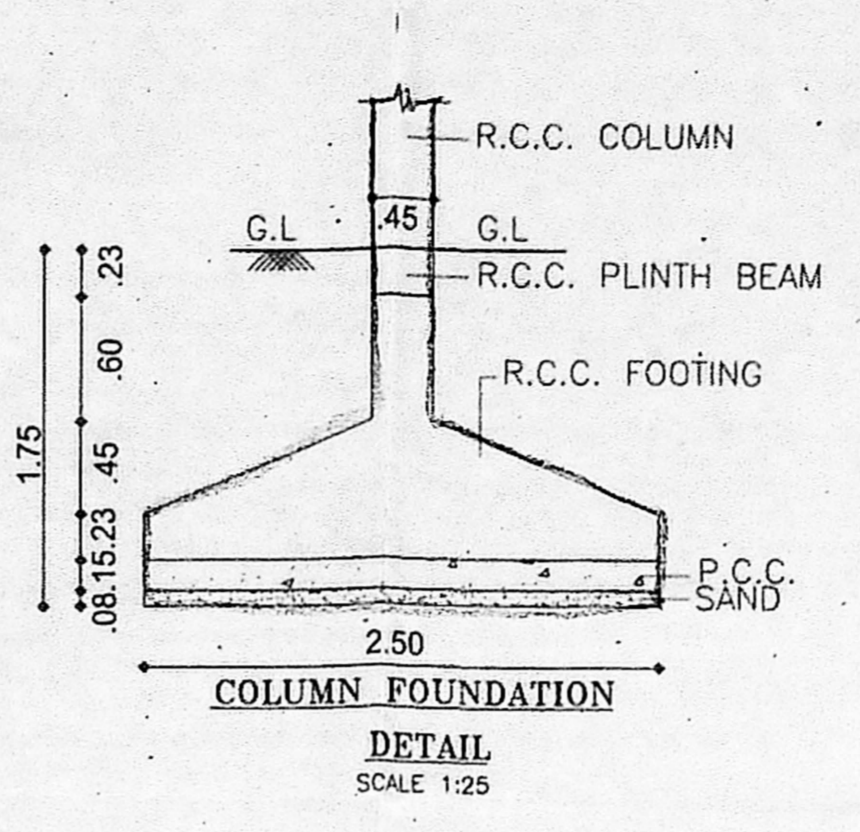


COLUMN FOUNDATION DETAIL

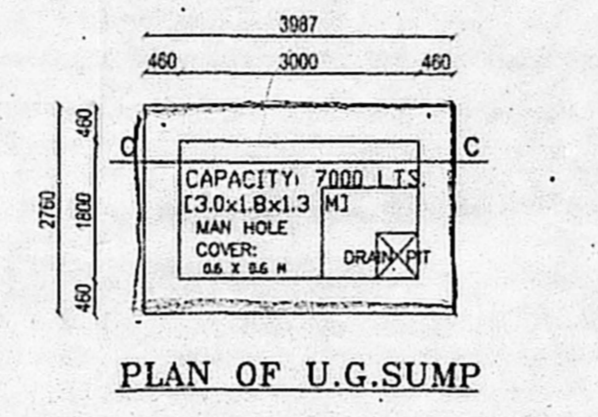


PLAN OF U.G.SUMP

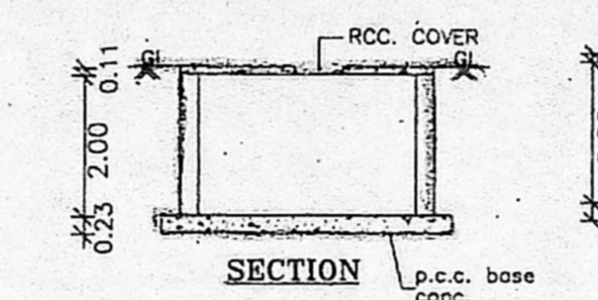


SECTION

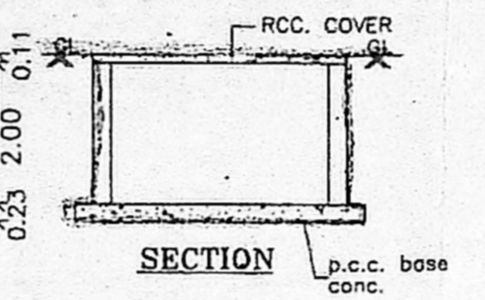


SECTION

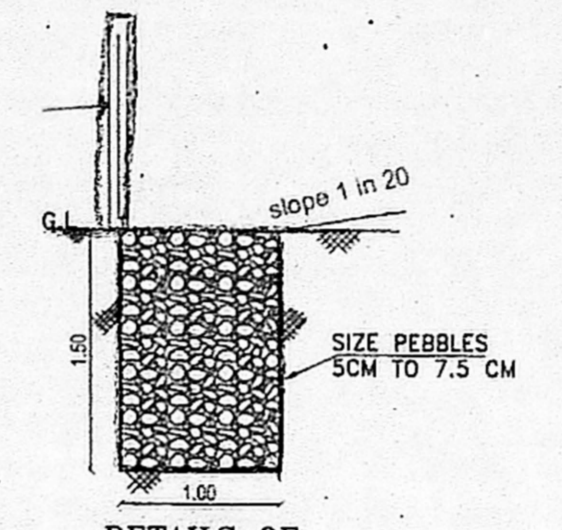


DETAILS OF PERCOLATION

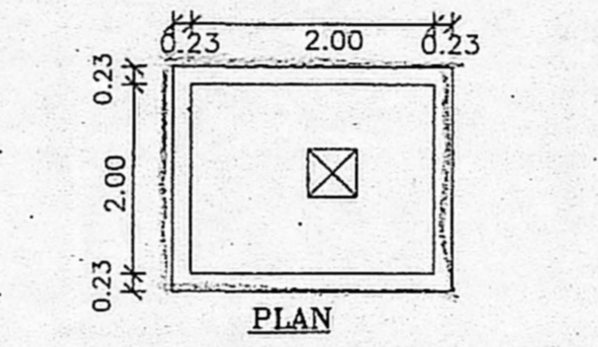


PLAN OF RAIN WATER COLLECTION SUMP

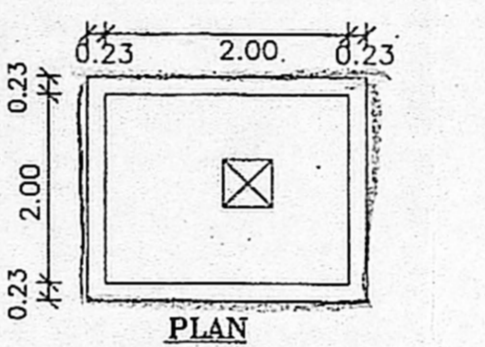


PLAN OF SULLAGE WATER COLLECTION SUMP

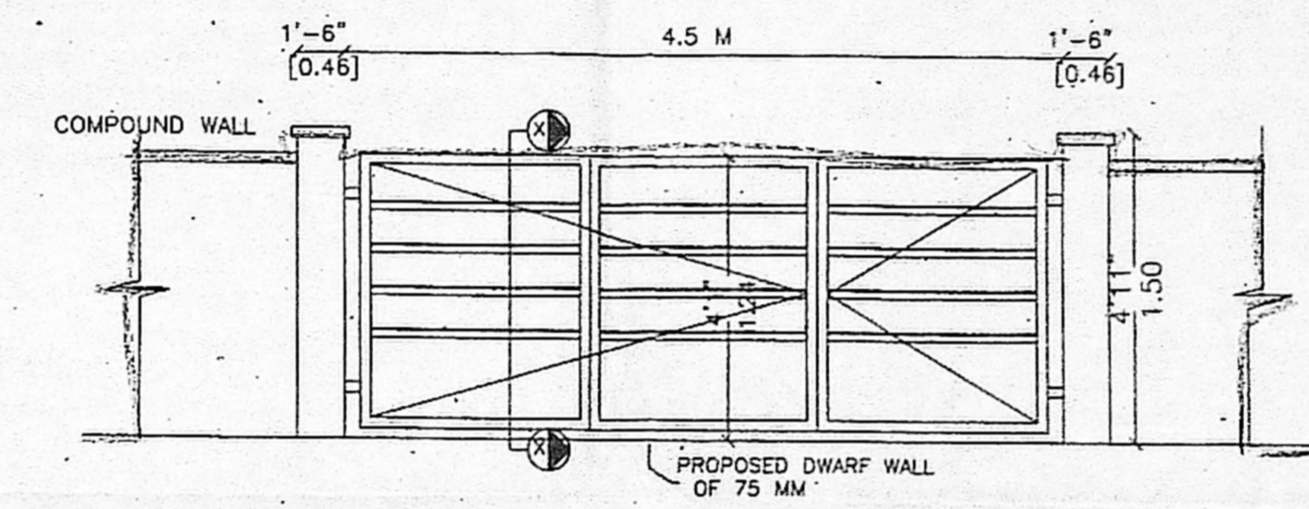


ELEVATION OF THE COMPOUND WALL AND GATE NOT TO SCALE

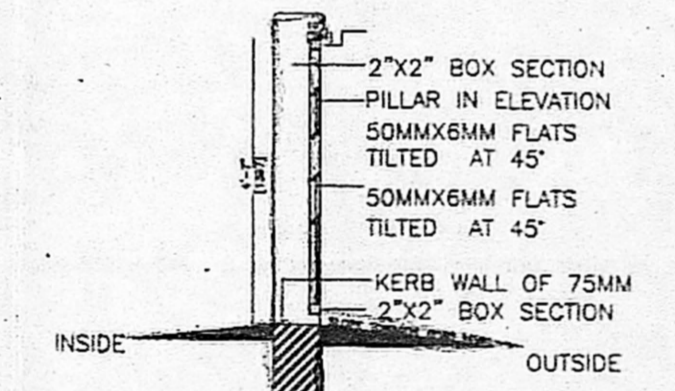


DWARF WALL AND GATE SECTION NOT TO SCALE

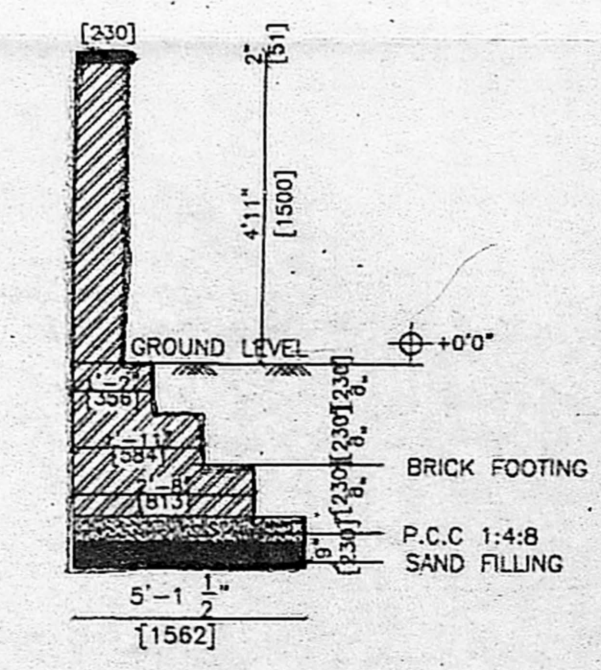


PROPOSED COMPOUND WALL NOT TO SCALE

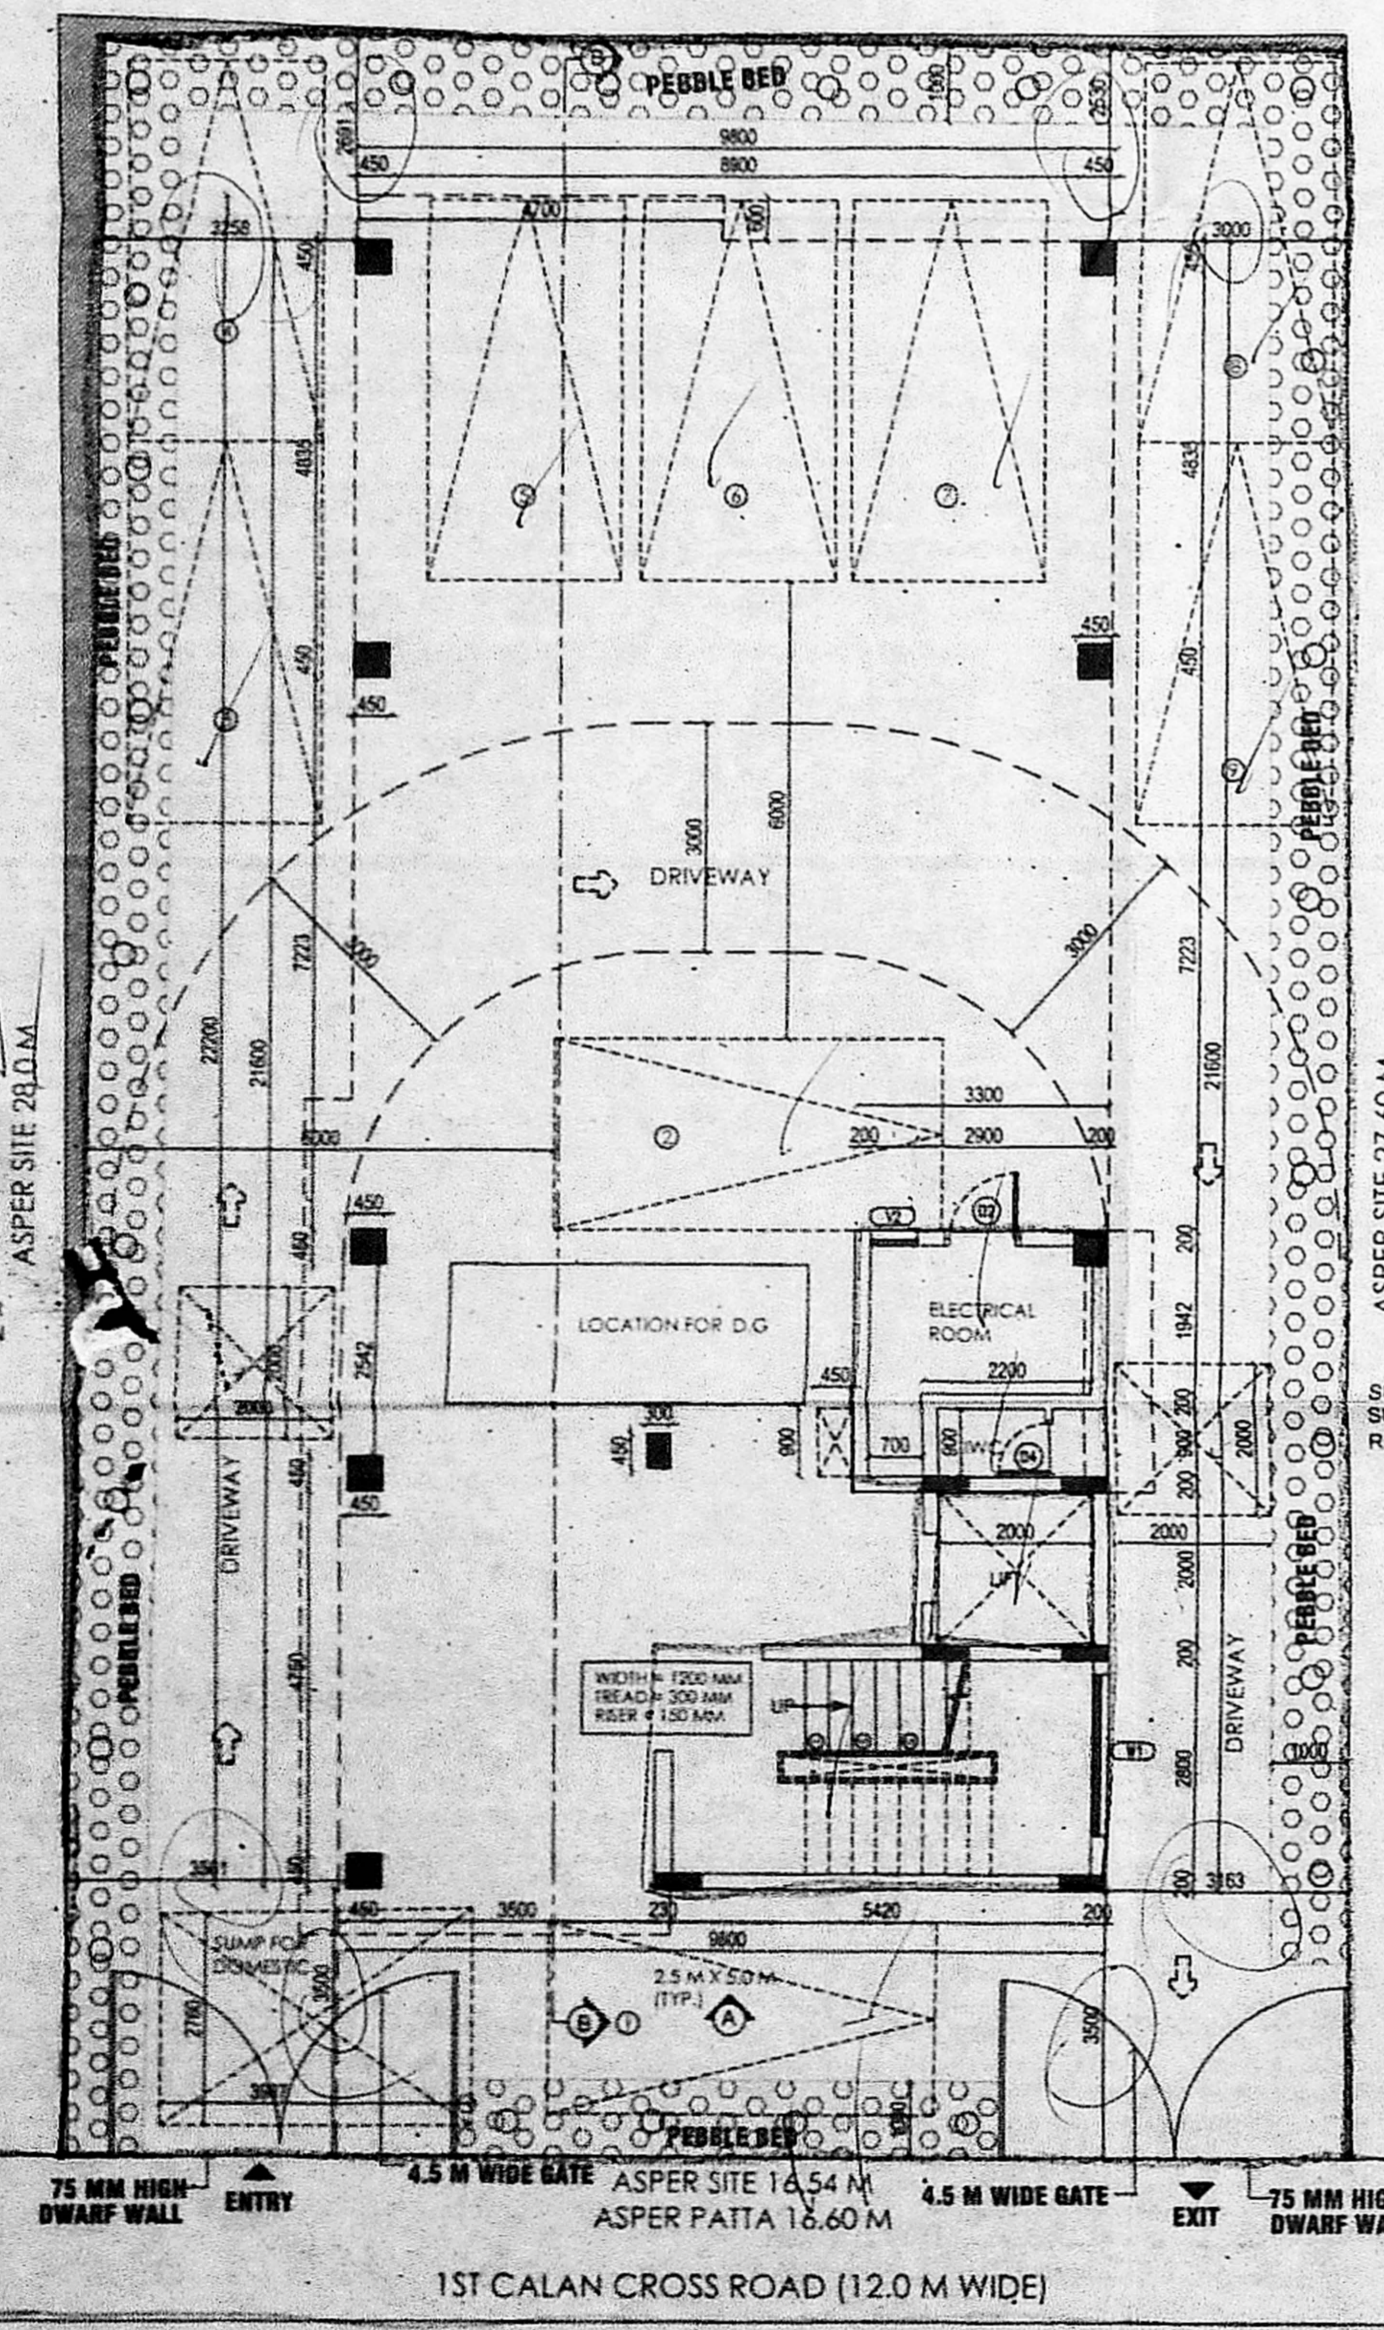


SITE CUM STILT FLOOR PLAN

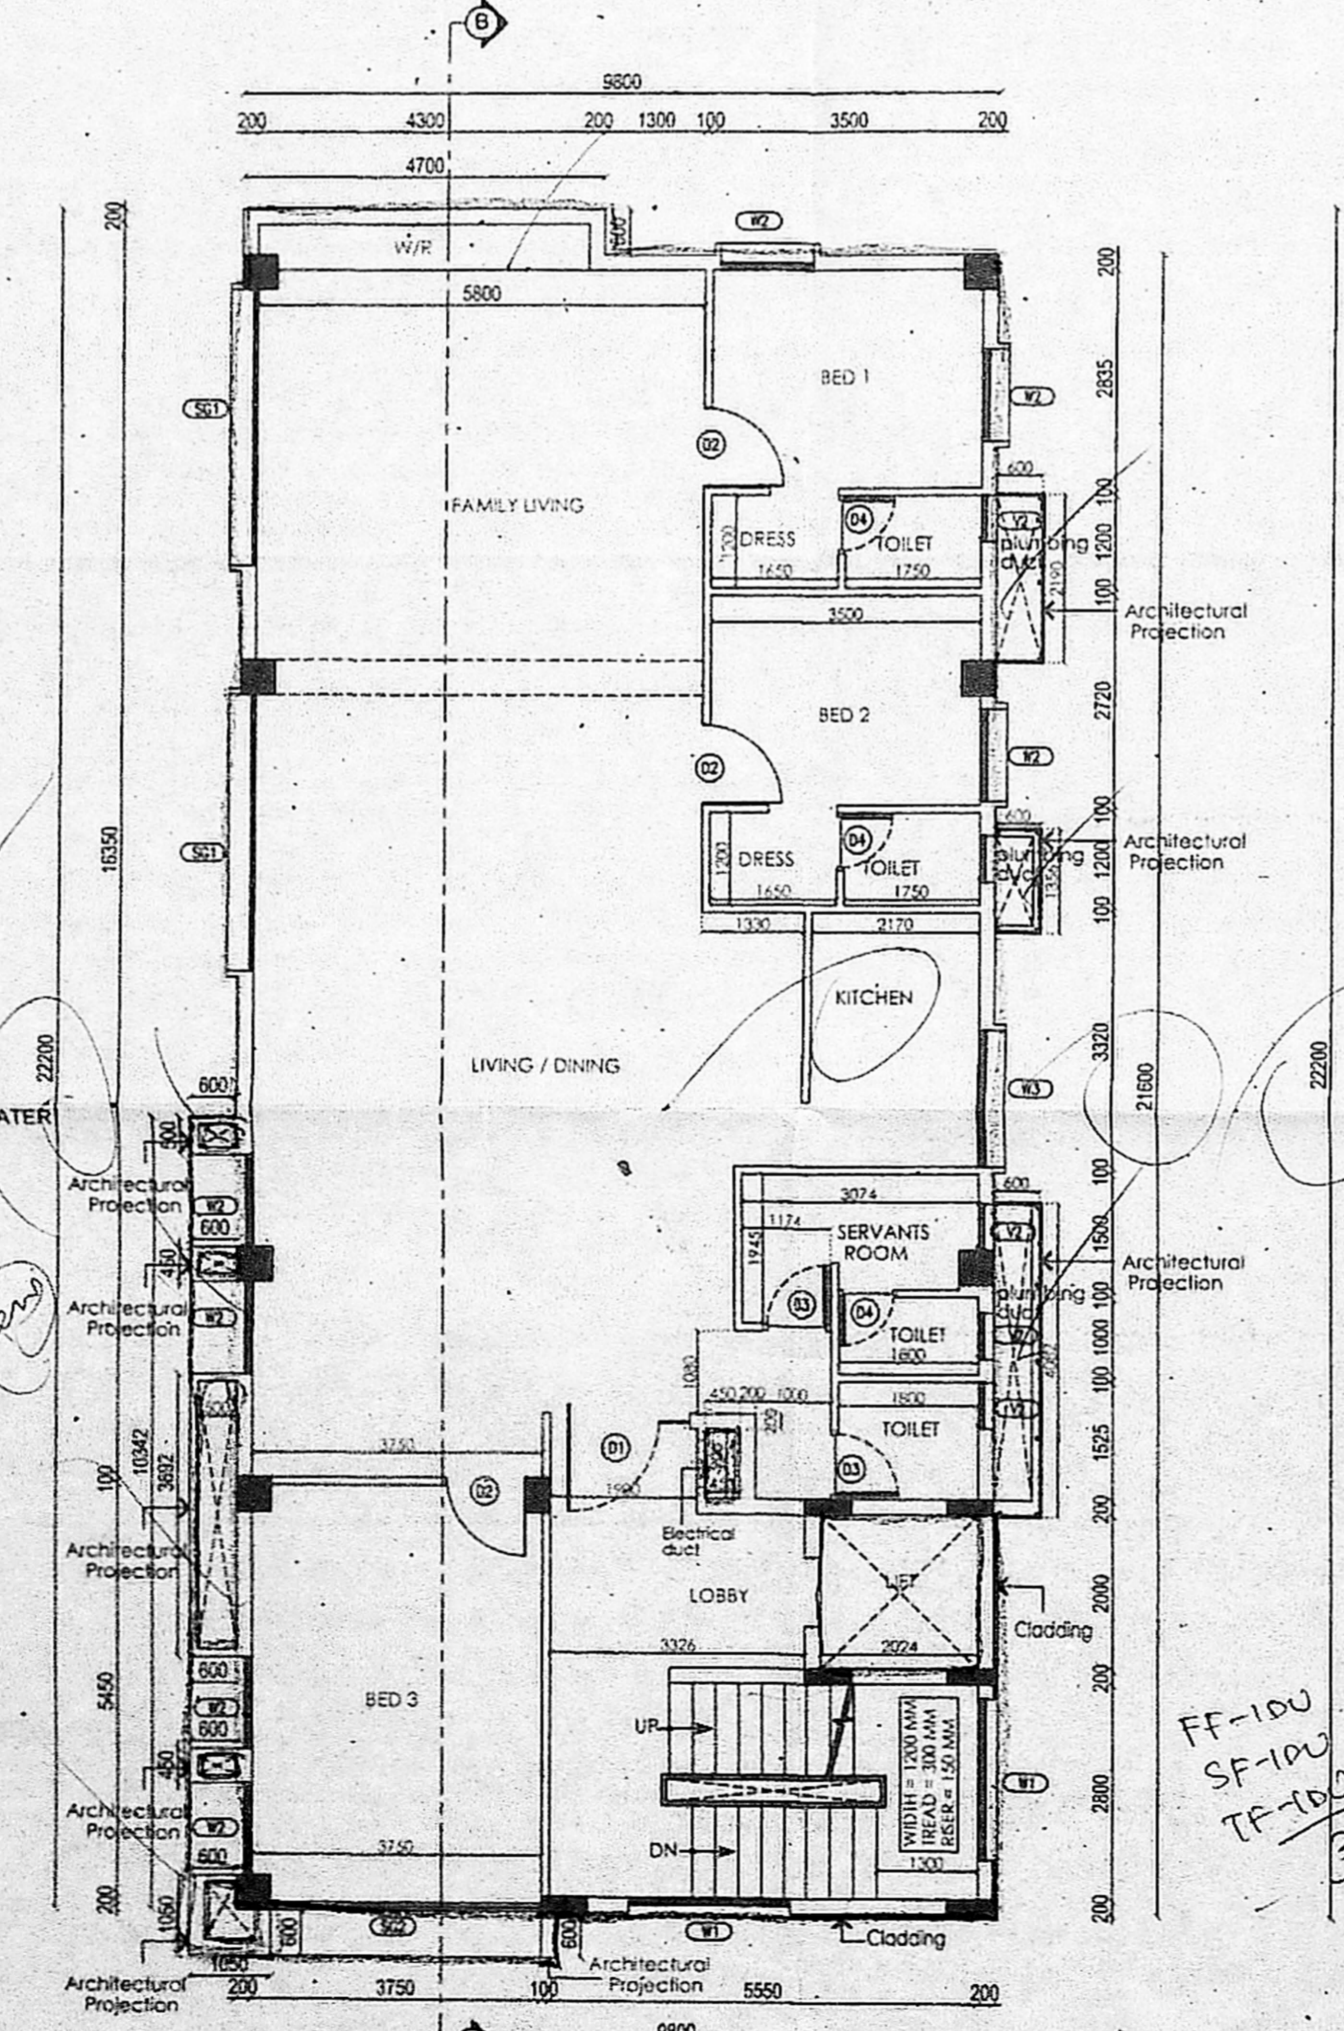

FIRST FLOOR PLAN

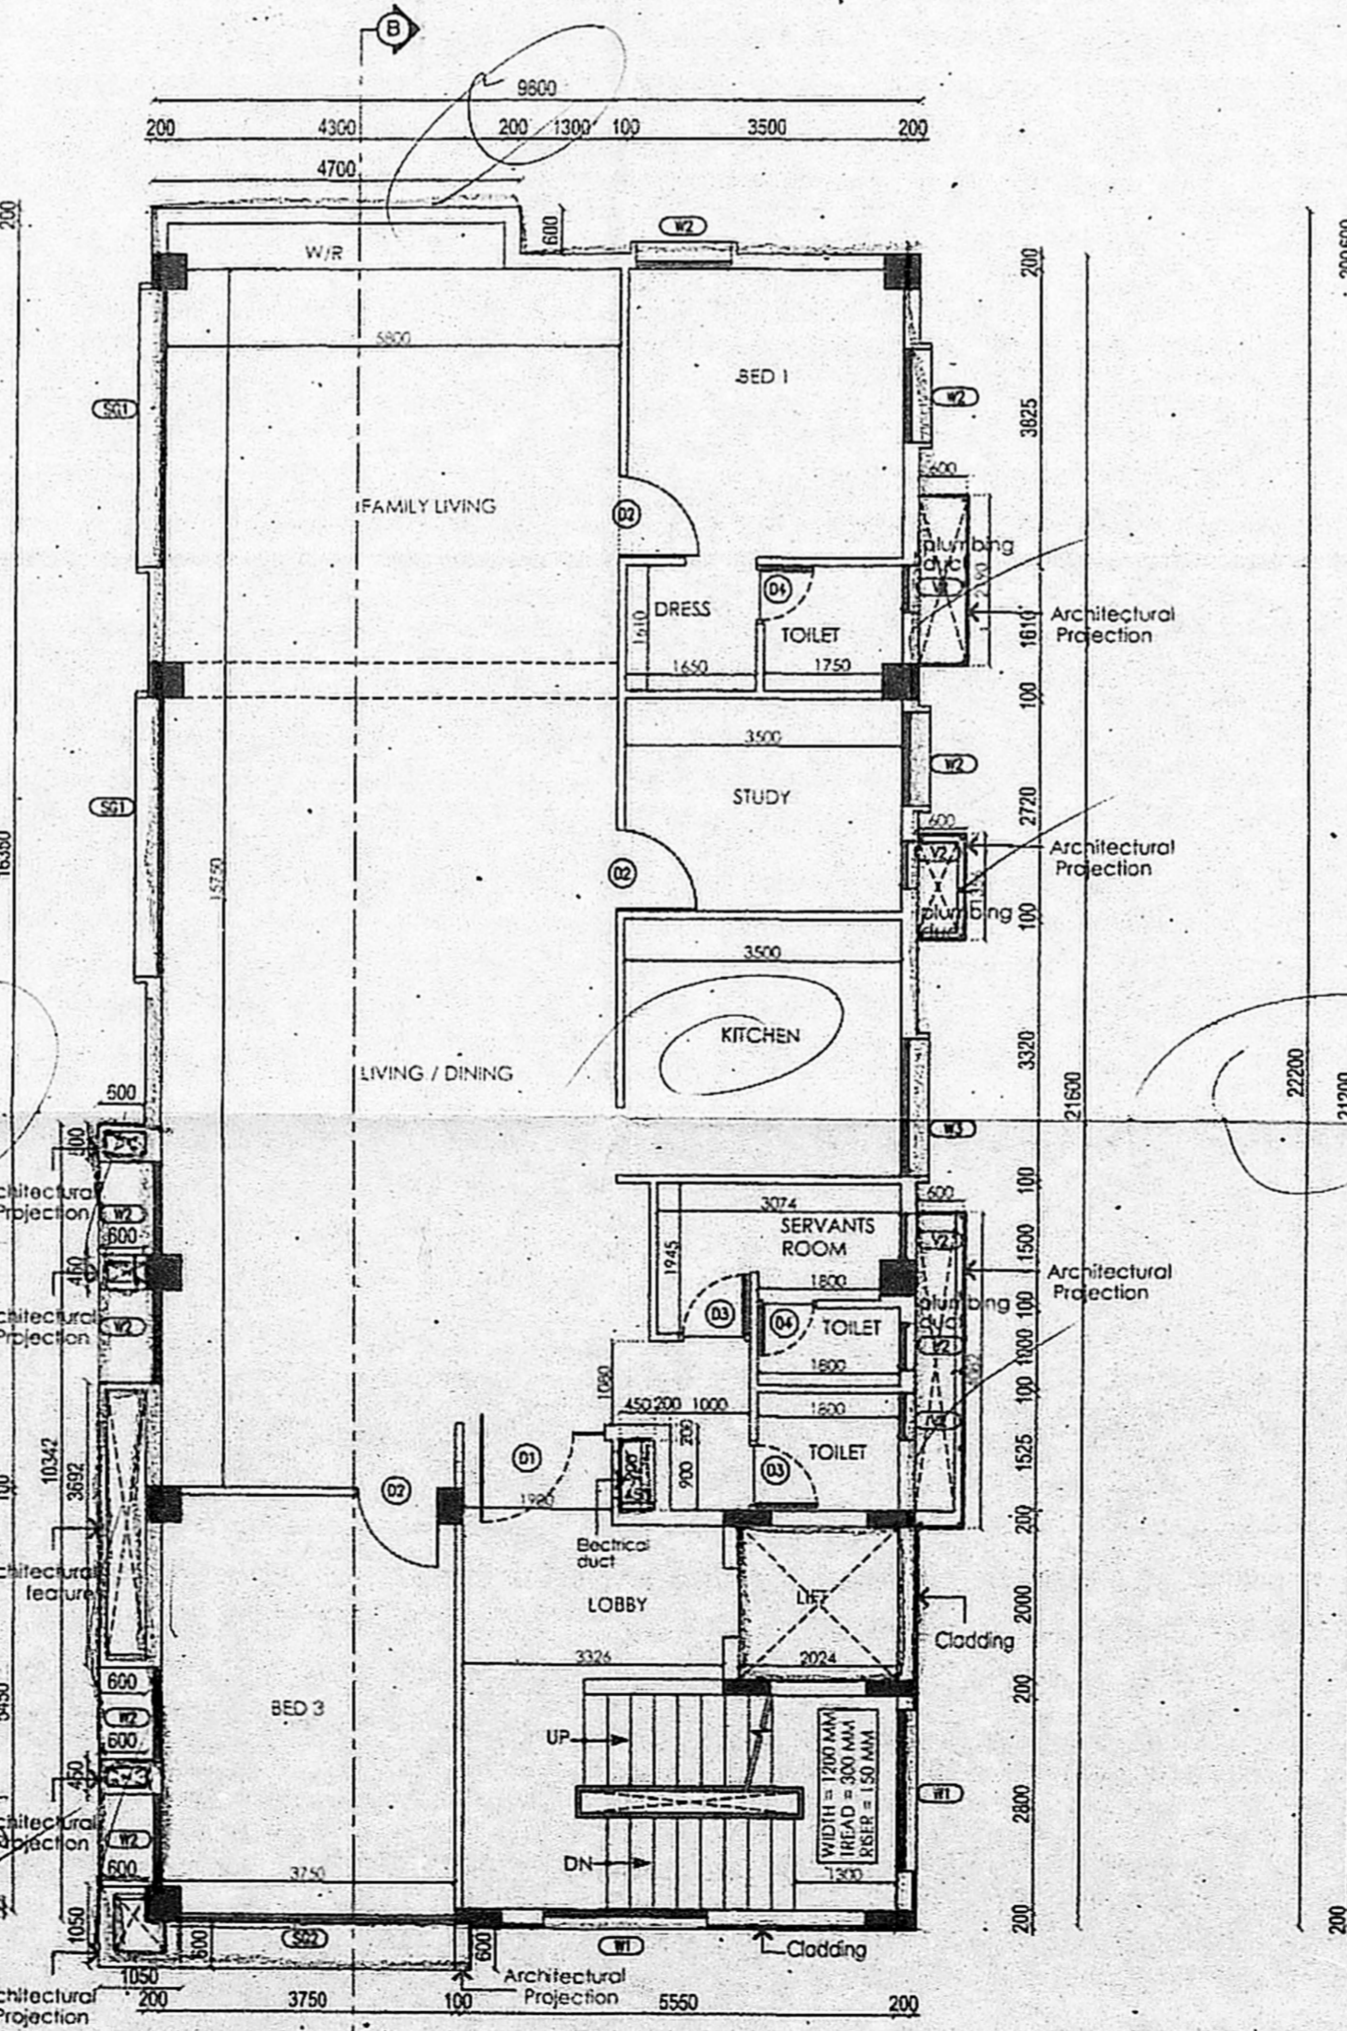

SECOND AND THIRD FLOOR PLAN

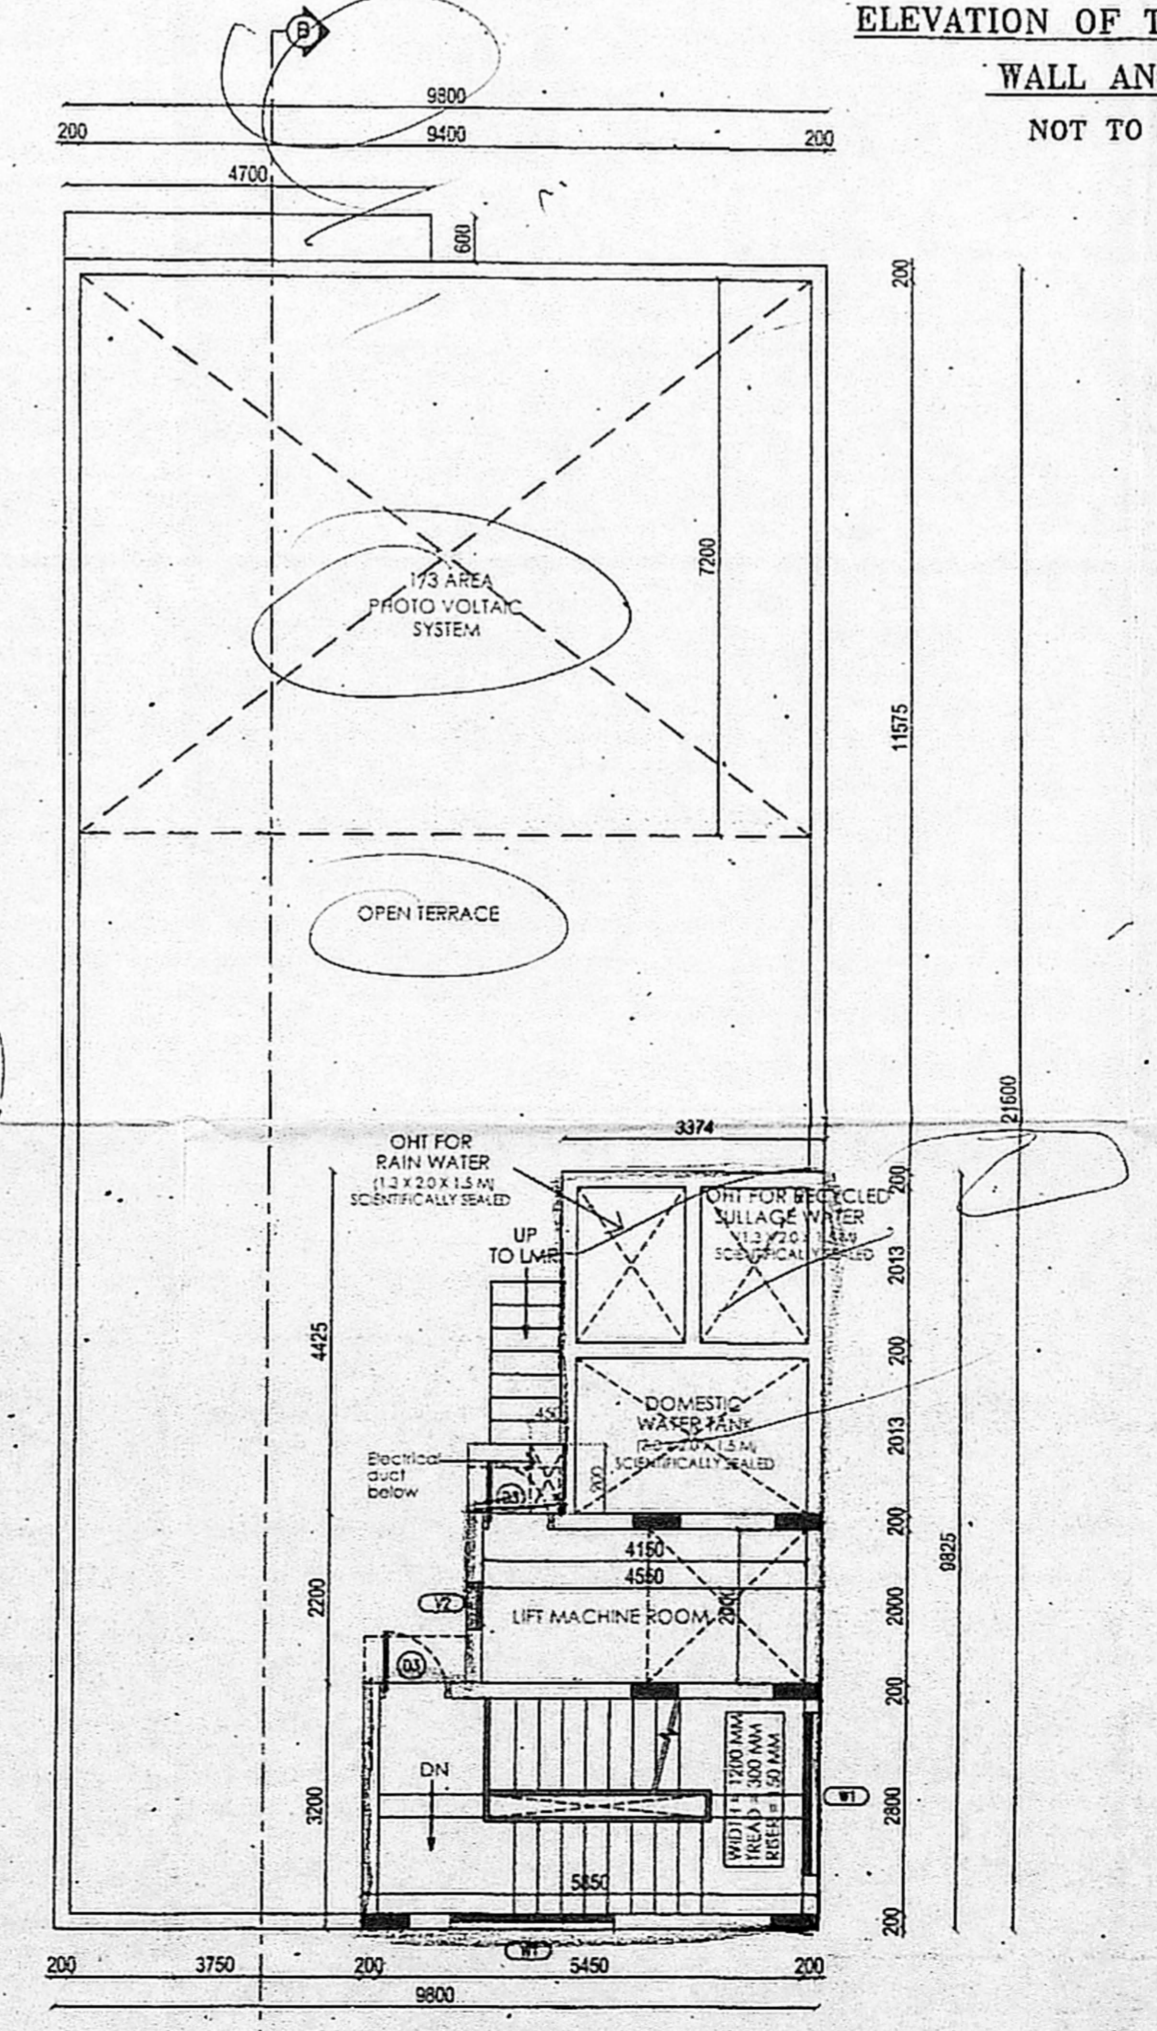

TERRACE FLOOR PLAN