



FRONT ELEVATION

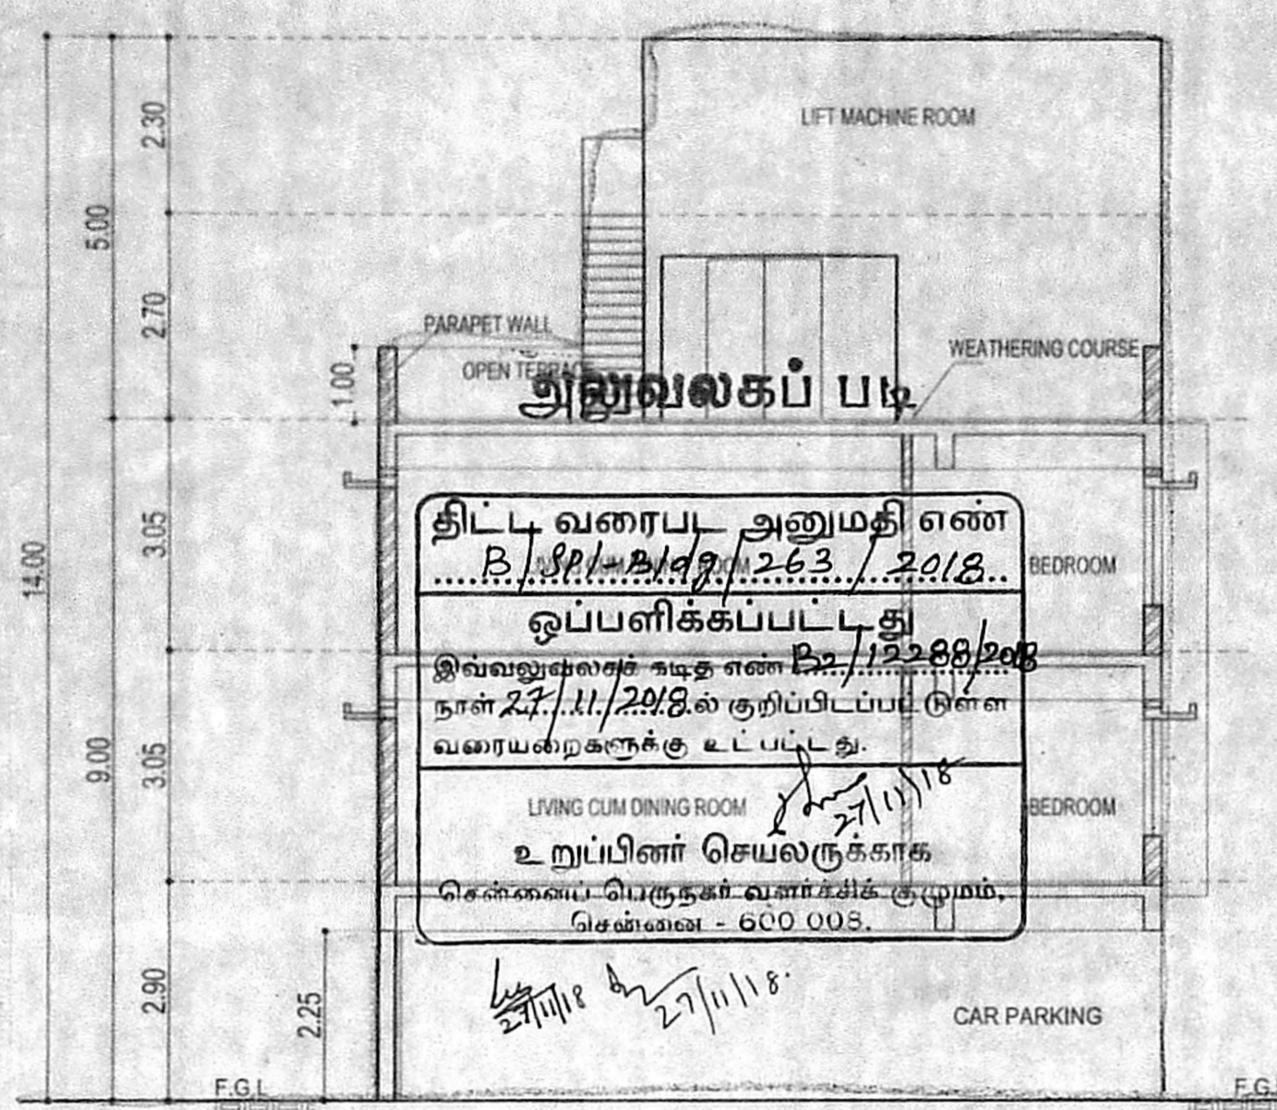

SECTION AT AA


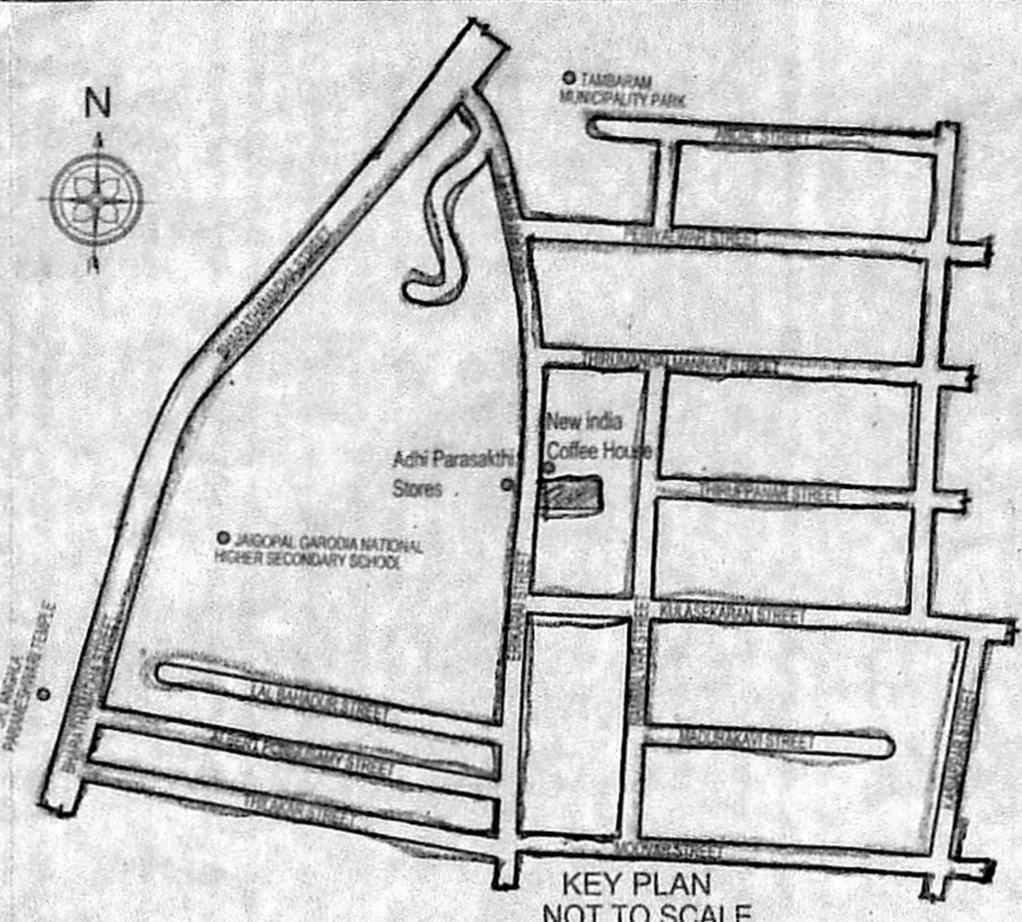


KEY PLAN NOT TO SCALE


AREA STATEMENT (Area in sq.mt)
 DESCRIPTION SQ.M
 SITE EXTENT :-
 AS PER DOCUMENT - 504.27 sq.m
 AS PER PATTA - 508.0 sq.m
 SUPER-IMPOSED - 504.10 sq.m
 STILT FLOOR - Nil
 FIRST FLOOR - 307.21
 SECOND FLOOR - 307.21
 TOTAL - 614.42
 FSI - 1.22
 CAR PARKING PROVIDED - 10 nos
 TWO WHEELERS PROVIDED - 10 nos

PLAN SHOWING BUILDING USED
 CONSTRUCTION OF STILT + 2 FLOORS
 OLD AGE HOME AT PLOT NO.45,
 DOOR NO: 74/35, "SUNDARAM COLONY"
 ERIKARAI STREET, SELAIYUR, TAMBARAM,
 CHENNAI - 600 059. COMPRISED IN T.S NO: 6,
 BLOCK: 4, WARD - G, OLD S. NO: 106/2 (PART),
 OF SELAIYUR VILLAGE,
 TAMBARAM MUNICIPAL LIMITS,
 TAMBARAM TALUK, KANCHIPURAM DISTRICT.

செ. பெ. வ. கு. (பி).....எனது.....
 ந. என். என். 27/11/2018/2018.....
 உ.தி.அ. 27/11/18.....
 ச.தி.அ. 27/11/18.....

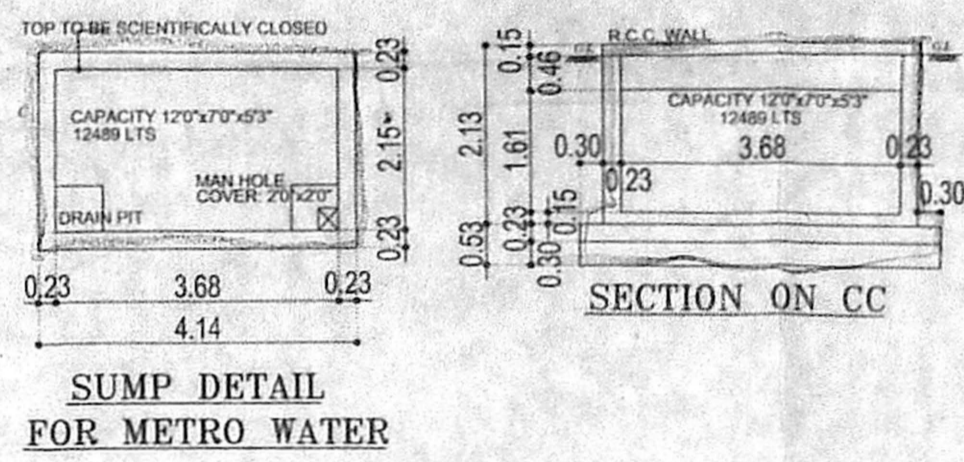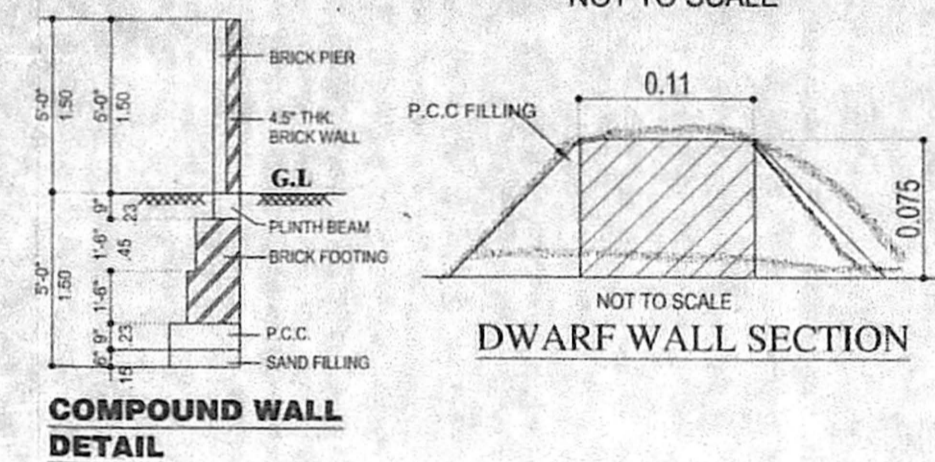


SUMP DETAIL FOR METRO WATER

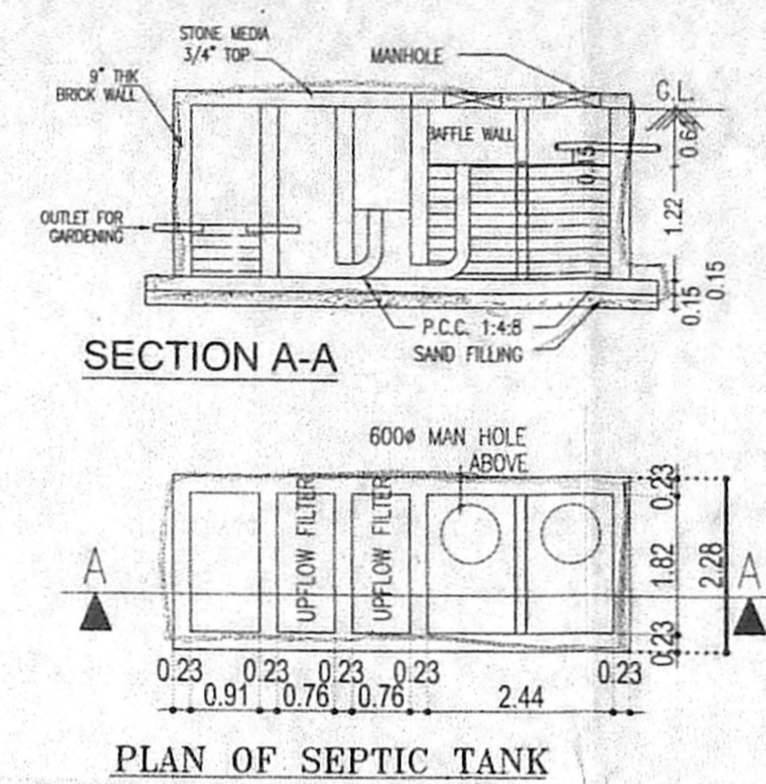


SECTION A-A


PLAN OF SEPTIC TANK

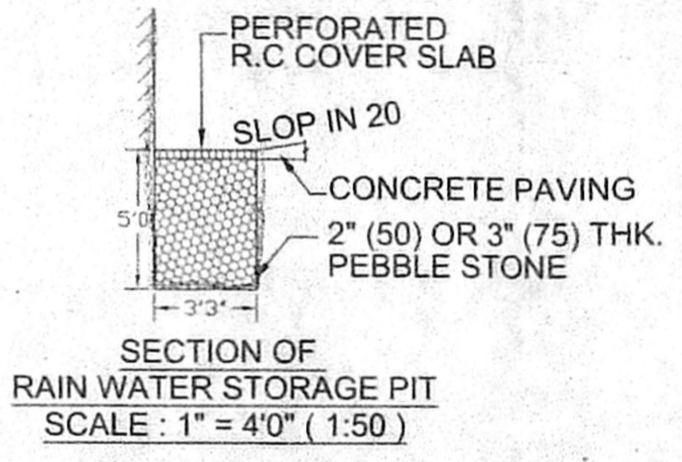


SECTION OF RAIN WATER STORAGE PIT SCALE: 1" = 4'0" (1:50)

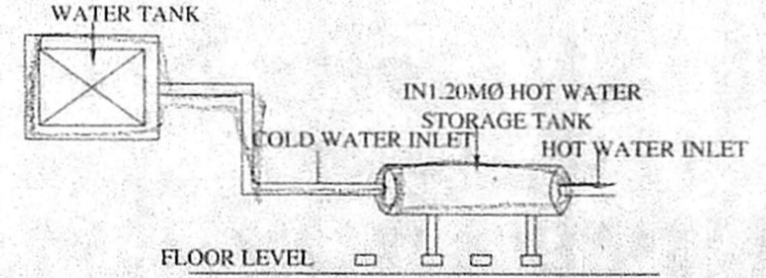


SOLAR HOT WATER SYSTEM DETAIL

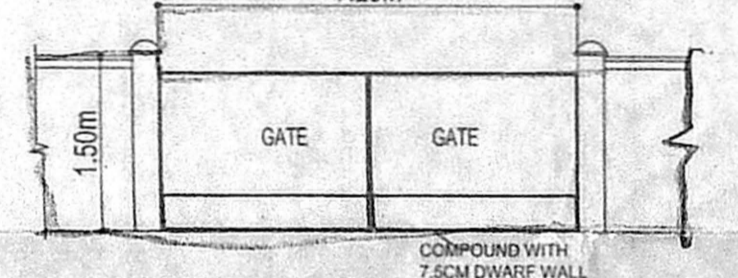


COMPOUND WALL & GATE IN ELEVATION

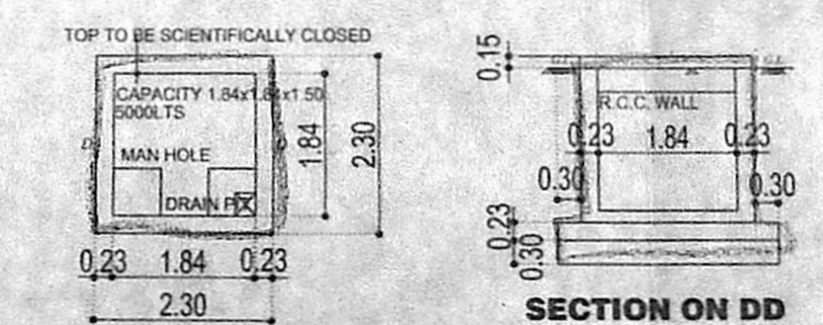


SULLAGE TREATED WATER COLLECTION SUMP DETAIL

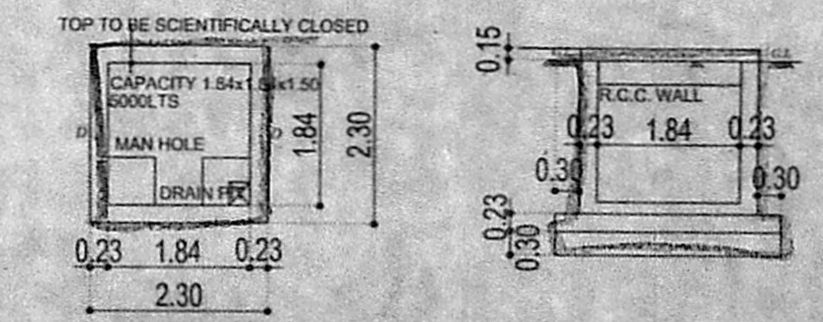


RAIN WATER COLLECTION SUMP DETAIL

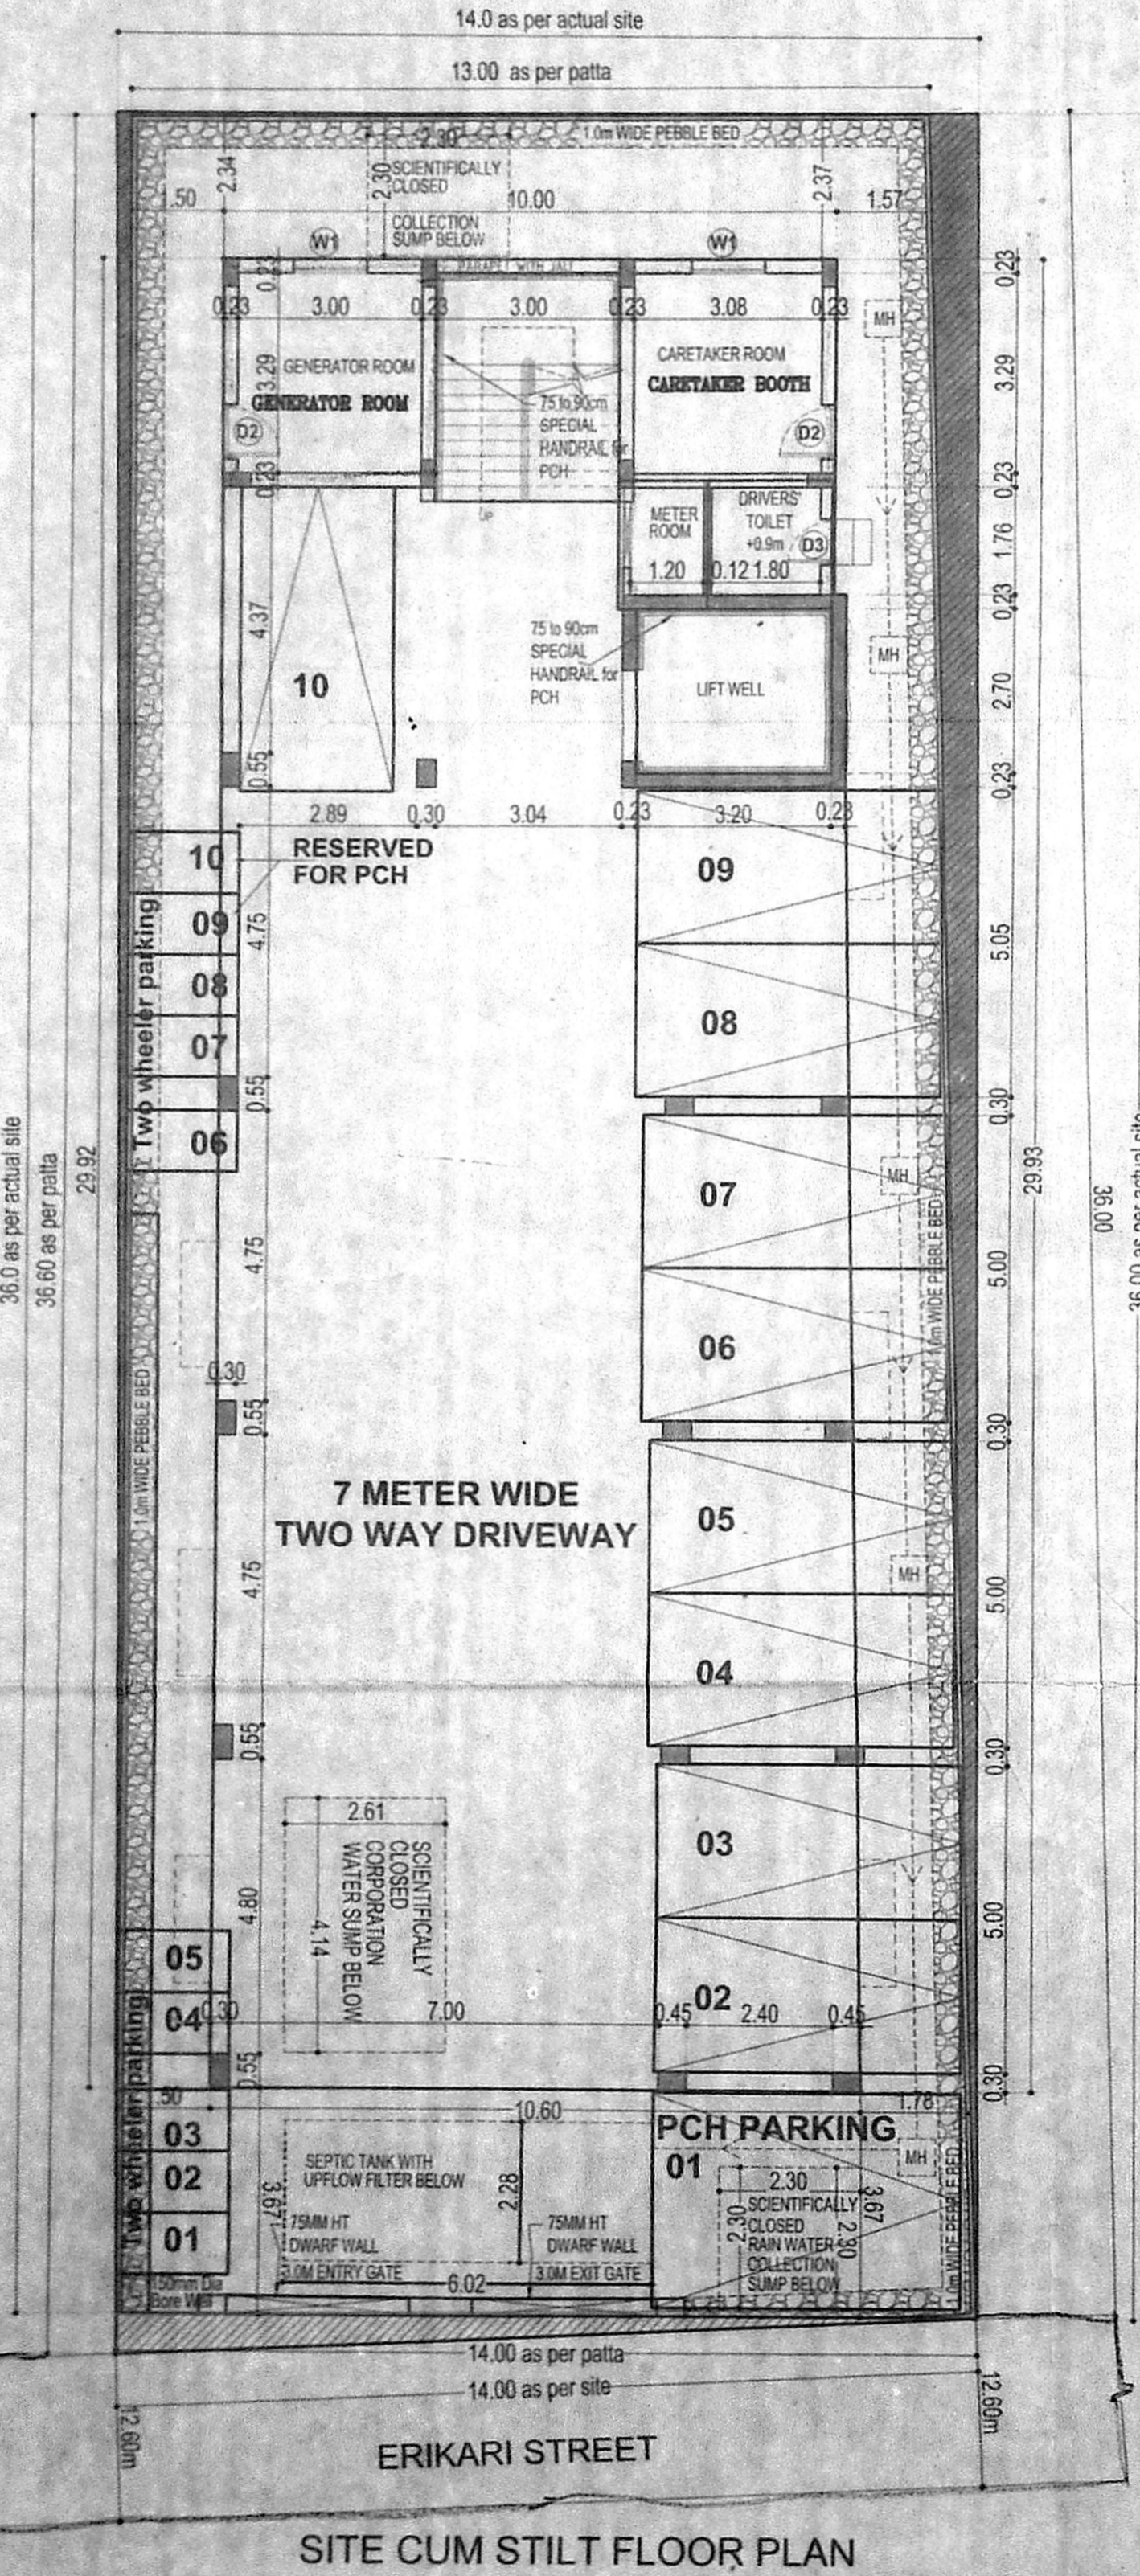

SITE CUM STILT FLOOR PLAN

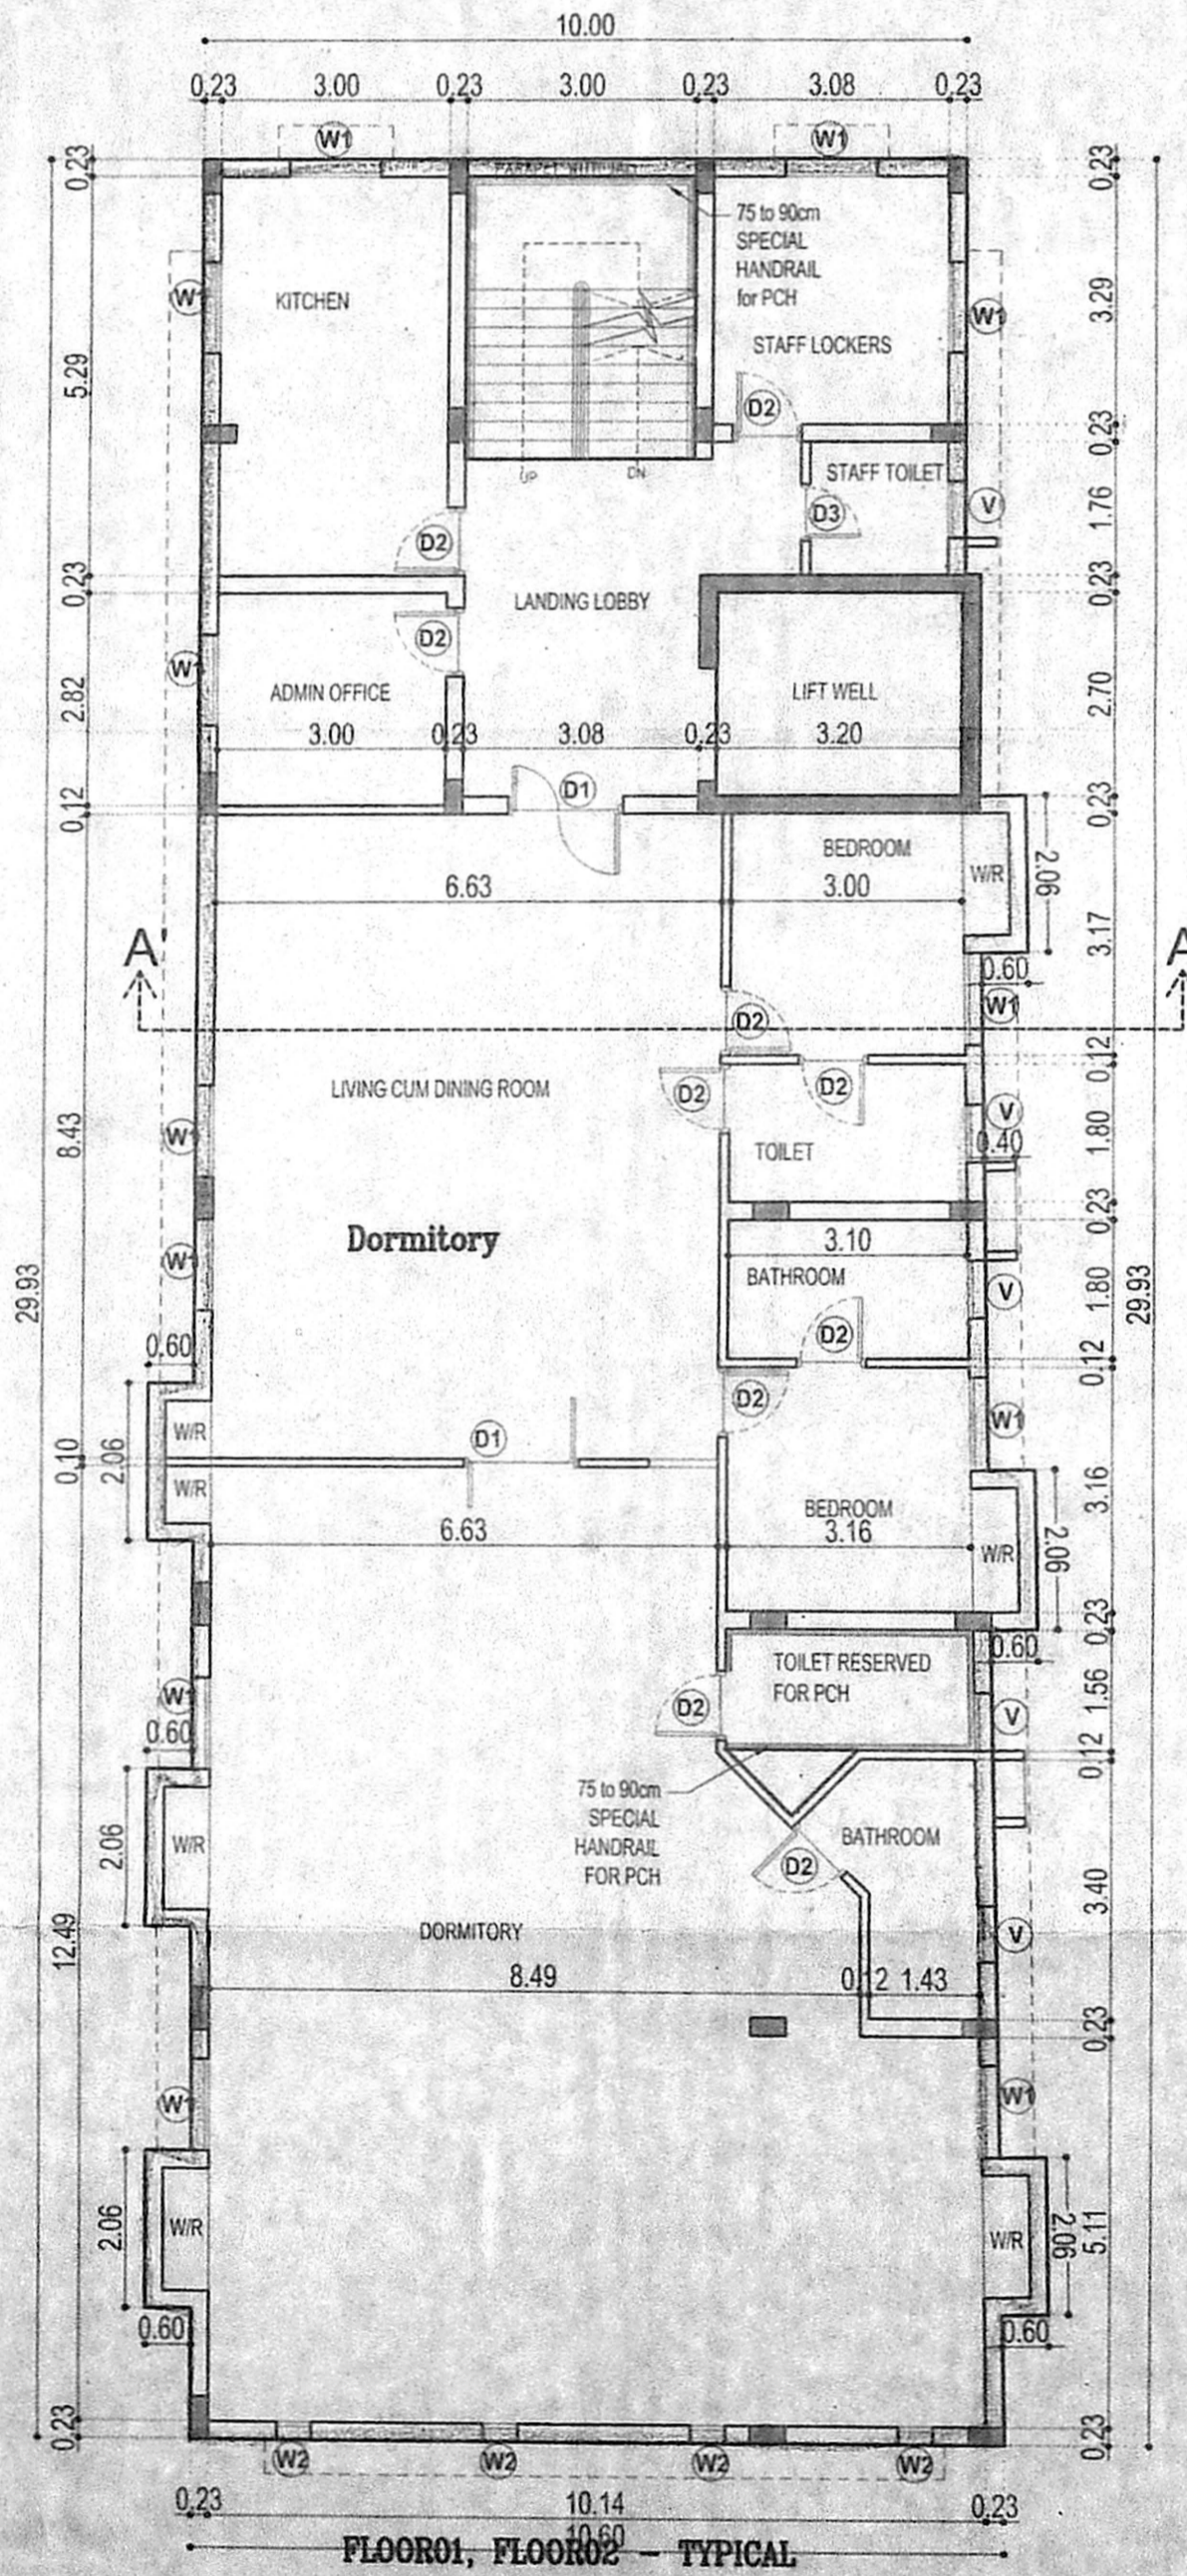


FLOOR 01, FLOOR 02 - TYPICAL
 TYPICAL FLOOR PLAN (FIRST & SECOND)

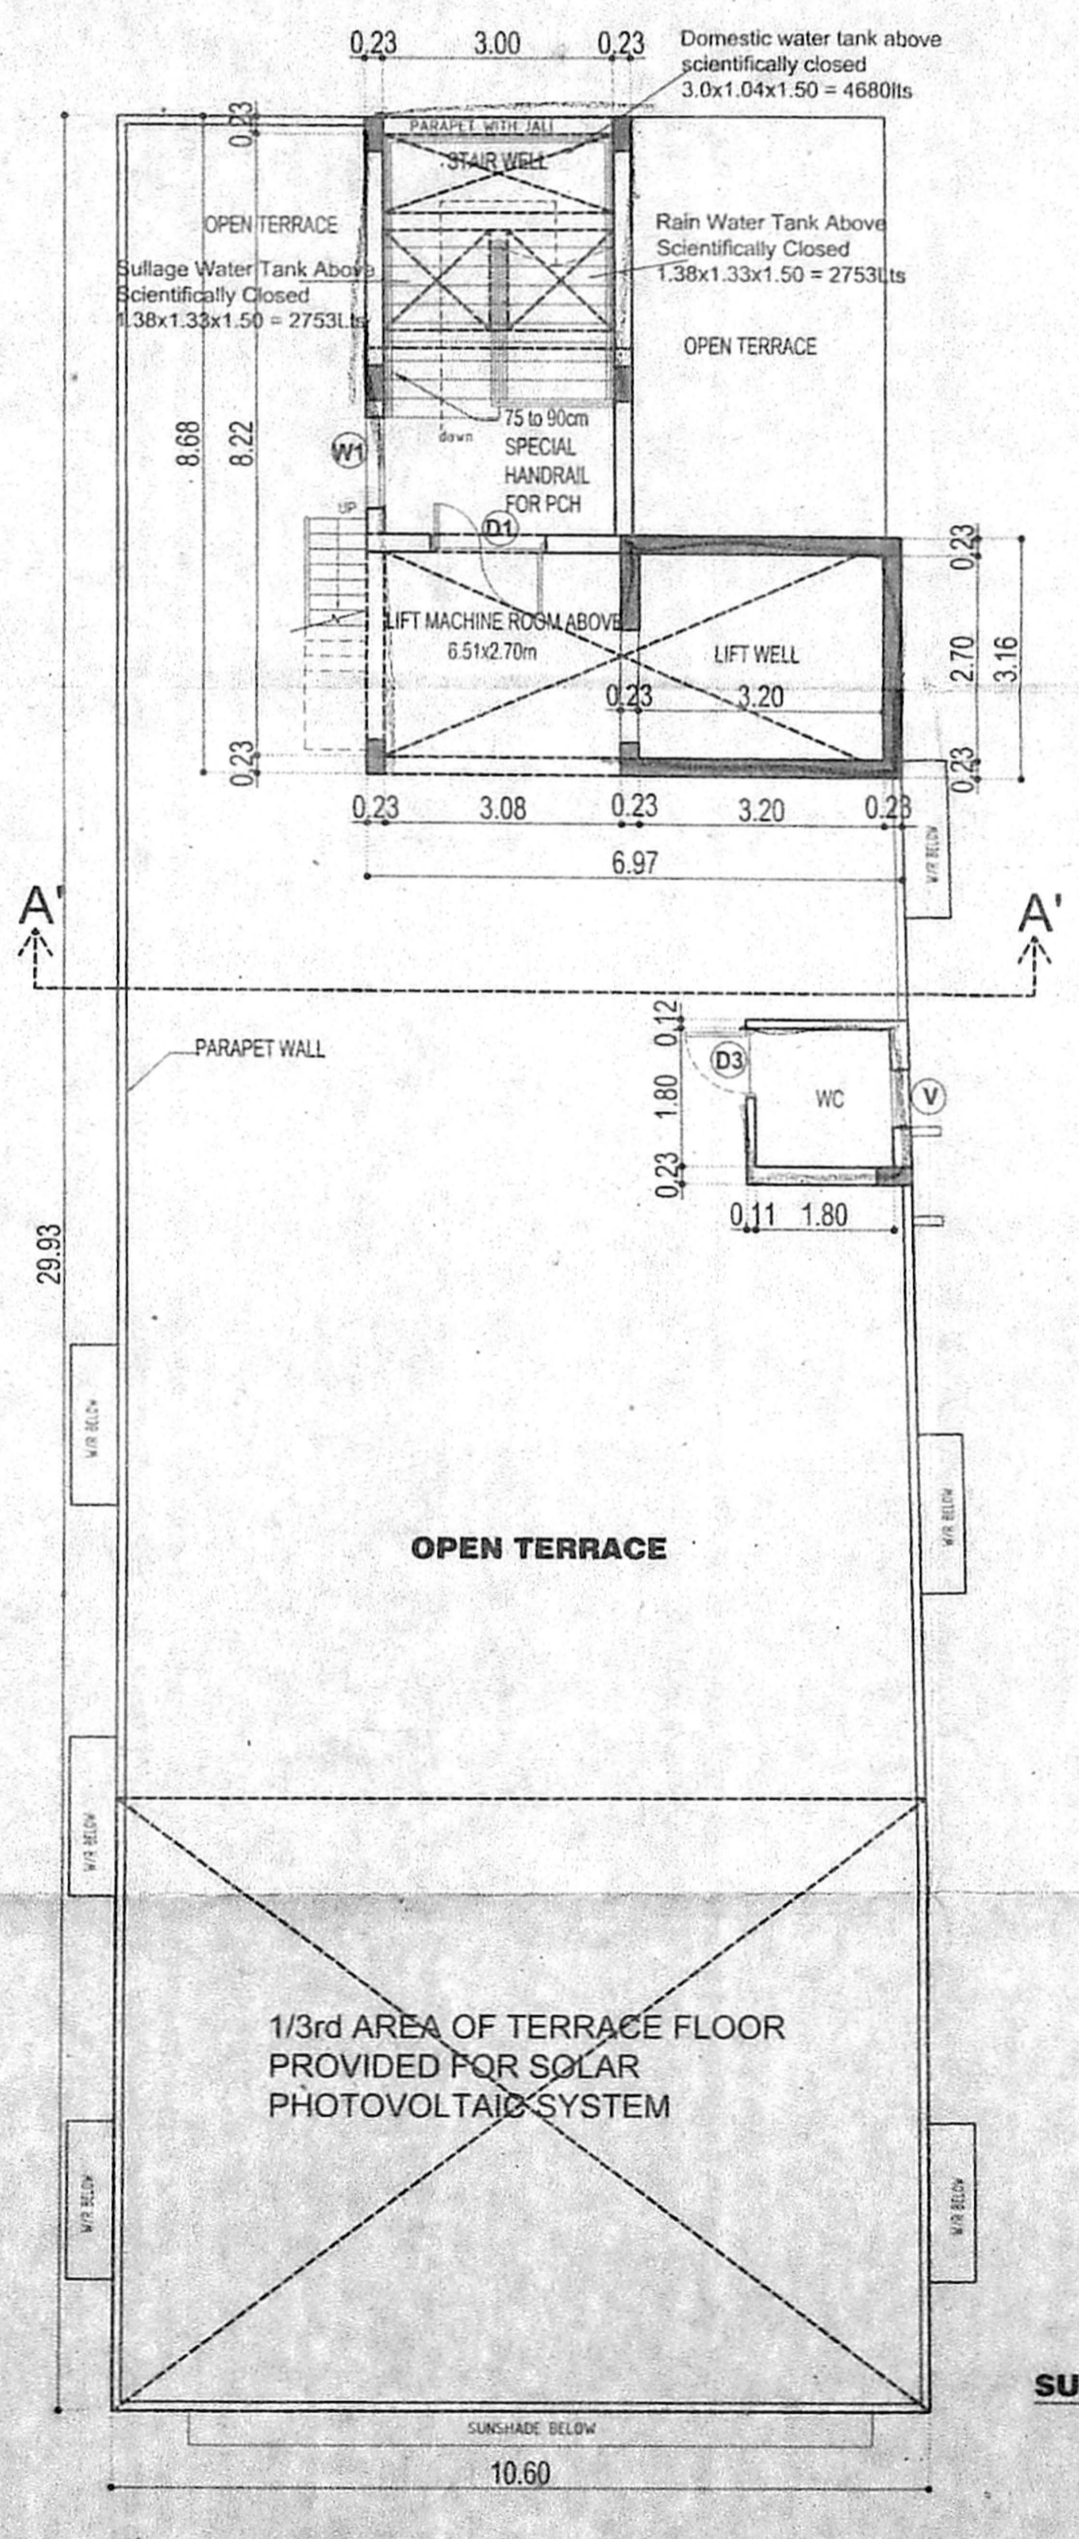

TERRACE FLOOR PLAN

SCHEDULE OF JOINERY

TYPE	DESCRIPTION	SIZE
D1	DOOR	1500 x 2150
D2	DOOR	900 x 2150
D3	DOOR	750 x 2150
W1	WINDOW	1200 x 1550
W2	WINDOW	450 x 1550
V1	VENTILATOR	750 x 750

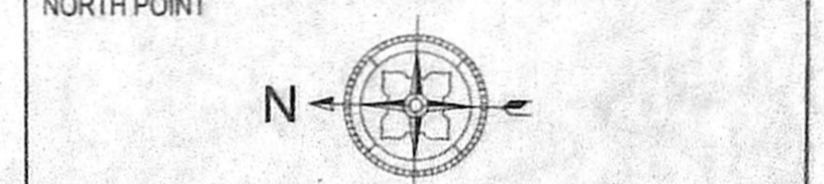

COLOR INDICATION
 PROPOSED BUILDING
 PLOT BOUNDARY
 ACCESS ROAD

DRAWING TITLE
SITE PLAN, FLOOR PLANS, SECTION & ELEVATION.

SCALE: 1" = 8' - 0" [1:100]

OWNER'S SIGNATURE

LICENSED SURVEYOR

For SCHOONER RESEARCH FOUNDATION (PVT) LTD.
 Kalpana Balaji
 KALPANA BALAJI
 BACHELOR OF ARCHITECTURE
 CA | 2008 | 42088
 1 FLOOR - 149/2, LUZ CHURCH RD
 MYPALORE CHENNAI 600004