

PLAN SHOWING THE PROPOSED RESIDENTIAL APARTMENTS AT PLOT NO : 6, RAMAPPA NAGAR 2nd CROSS STREET, PERUNGUDI, CHENNAI-600 096, COMPRISED IN T.S.NO: 56/12 OF PERUNGUDI VILLAGE, SHOLINGANALLUR TALUK, KANCHIPURAM DISTRICT.

GREATER CHENNAI CORPORATION ZONE - 14, DIVISION - 186.

- SPECIFICATIONS**
1. R.C.C COLUMN, FOOTING OR PILES IN FOUNDATION.
 2. COLUMNS ARE CONNECTED BY PLINTH BEAMS.
 3. MOSAIC FLOORING / SPARTAX FLOORING.
 4. BRICK WORK IN BASEMENT AND SUPER STRUCTURE IN C.M 1:5.
 5. WALLS ARE PLASTERED BY CEMENT PLASTER.
 6. JOINERY WORK IN TEAK AND COUNTRY WOOD.
 7. LINTEL OVER OPENING.
 8. ROOF COVERED BY R.C.C SLAB.
 9. ALL R.C.C WORK IN CEMENT CONCRETE M-25
 10. WEATHERING COURSE LAID WITH PROPER SLOPE OVER R.C SLAB.

JOINERY DETAIL

RS	Rolling shutter	3.05 x 2.13
D1	Door	0.91 x 2.13
D2	Door	0.76 x 2.13
D/KW	Door / Kitchen Window	1.73 x 2.13
FD	French Door	2.44 x 2.13
W	Window	2.44 x 1.37
W1	Window	1.22 x 1.37
W2	Window	0.69 x 1.37
KW	Kitchen Window	1.22 x 0.99
KW1	Kitchen Window	0.69 x 0.99
V1	Ventilator	0.61 x 0.61
EX	Exhaust Fan	0.61 x 0.61

AREA STATEMENT

FLOOR	FSI AREA	DWELLING UNIT
Stilt Floor	-	Parking
FIRST FLOOR	371.79	3 Units
SECOND FLOOR	371.79	3 Units
THIRD FLOOR	371.79	3 Units
FOURTH FLOOR	371.79	3 Units
TOTAL AREA	1487.16	12 Dwellings
F.S.I	1.767	

SCALE : 1:100

ALL DIMENSION ARE IN METRE

COLOUR INDEX :-

PROPOSED = [Symbol]

BOUNDARY = [Symbol]


ROAD = [Symbol]

GPA / OWNER SIGNATURE :-


For S... PVT. LTD
Director

K. RAJA, B.E.
LICENSED SURVEYOR No. 1548 - class 1
CORPORATION OF CHENNAI
Door No. 31/14 II Floor Connaught Road I Street
Alwarpet Chennai - 600 018.


LICENSED SURVEYOR :-

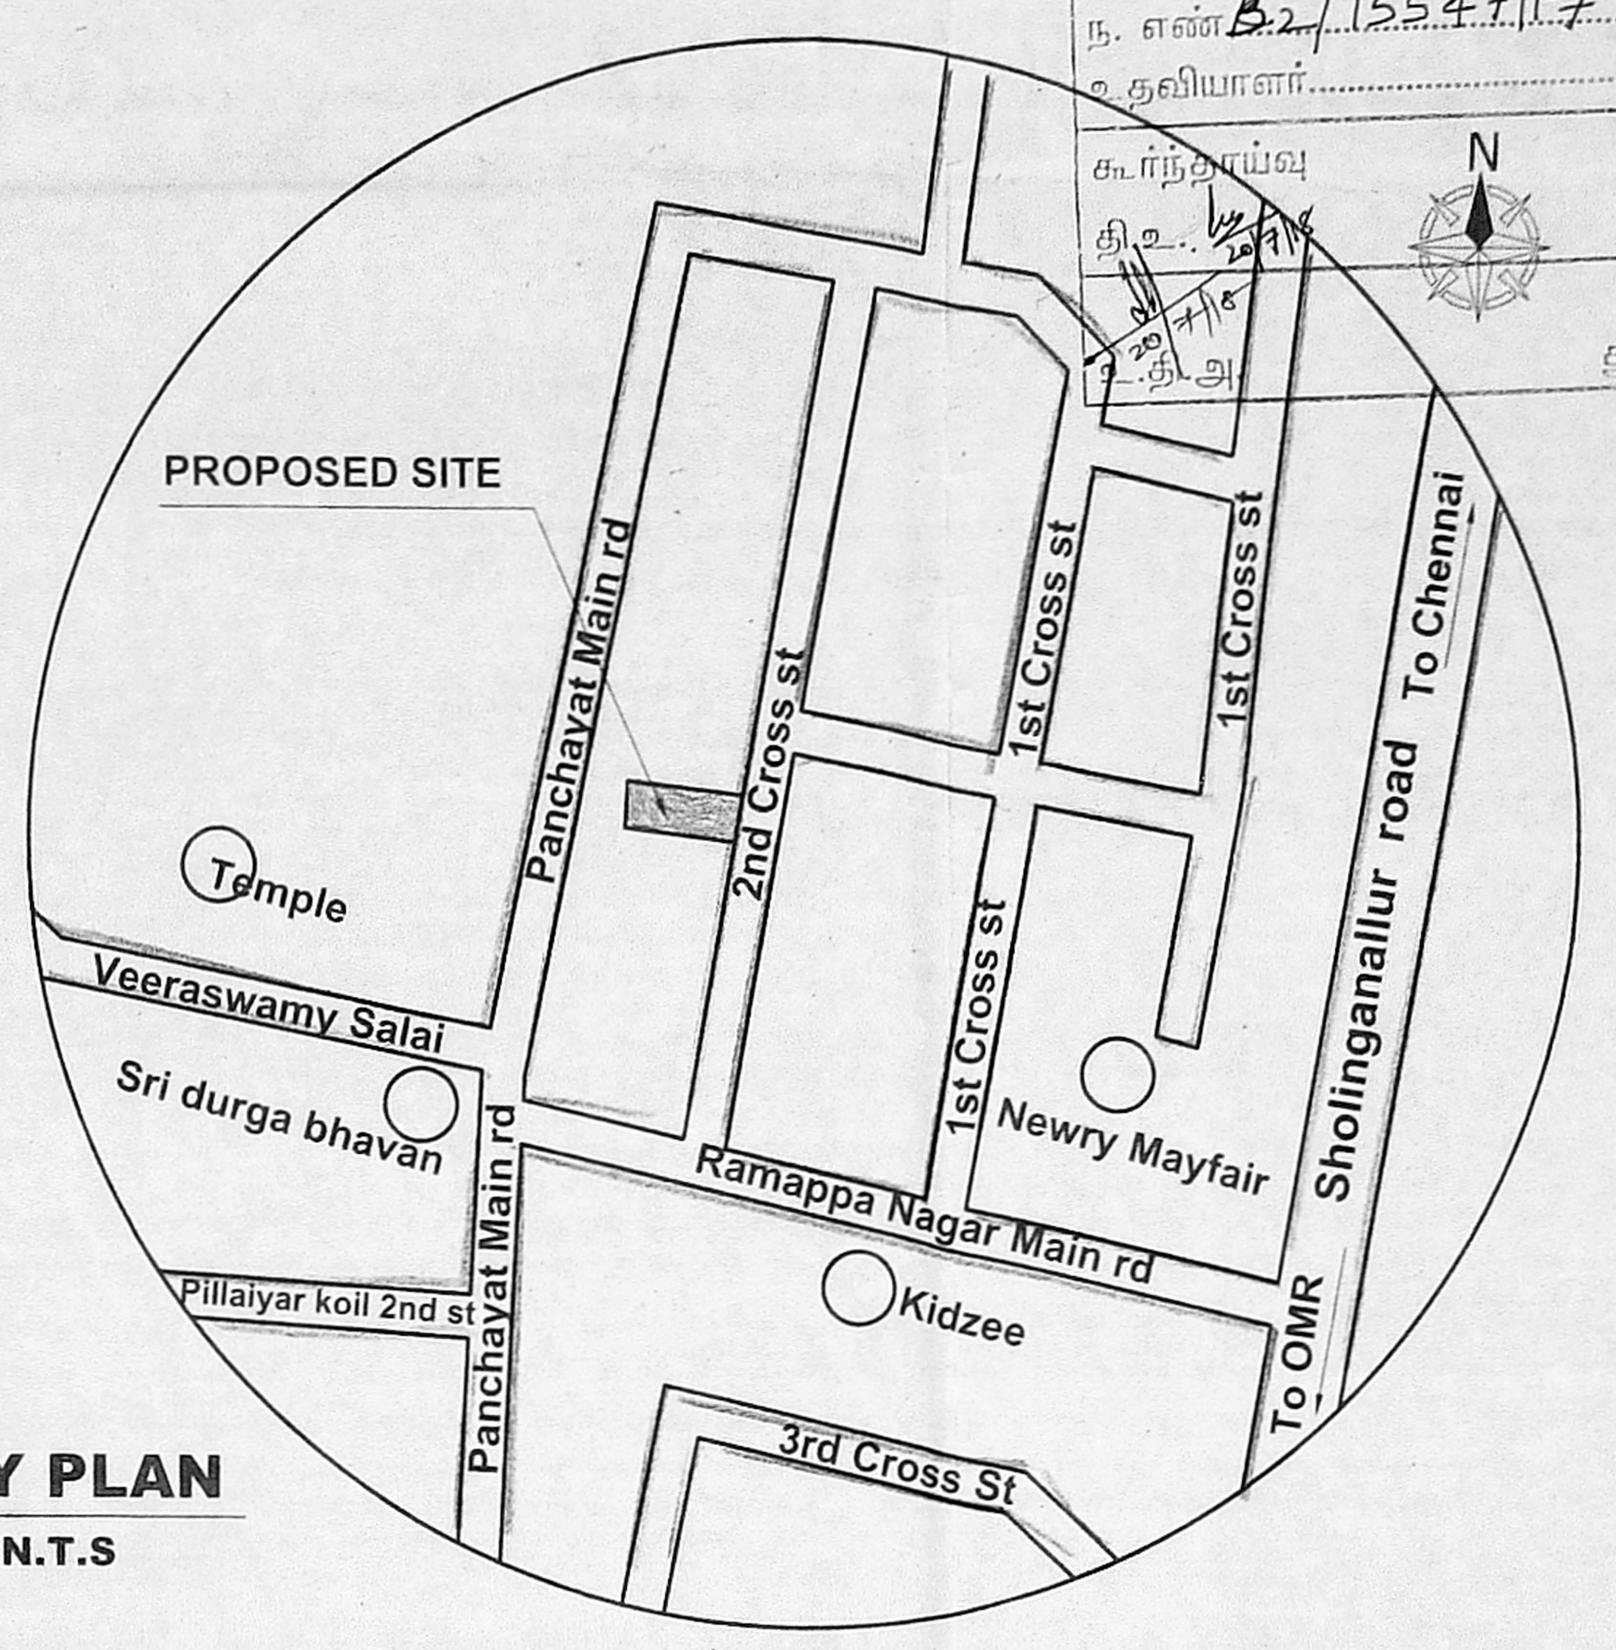

KEY PLAN
N.T.S

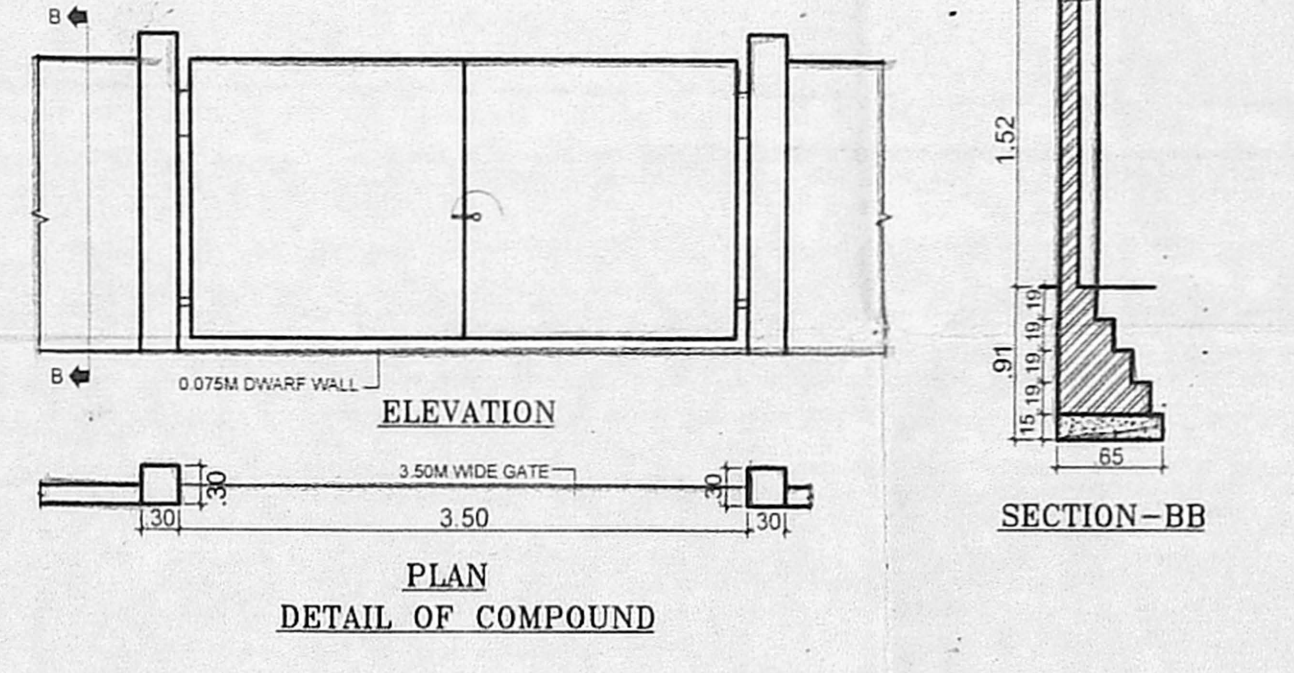


ELEVATION
SECTION-BB

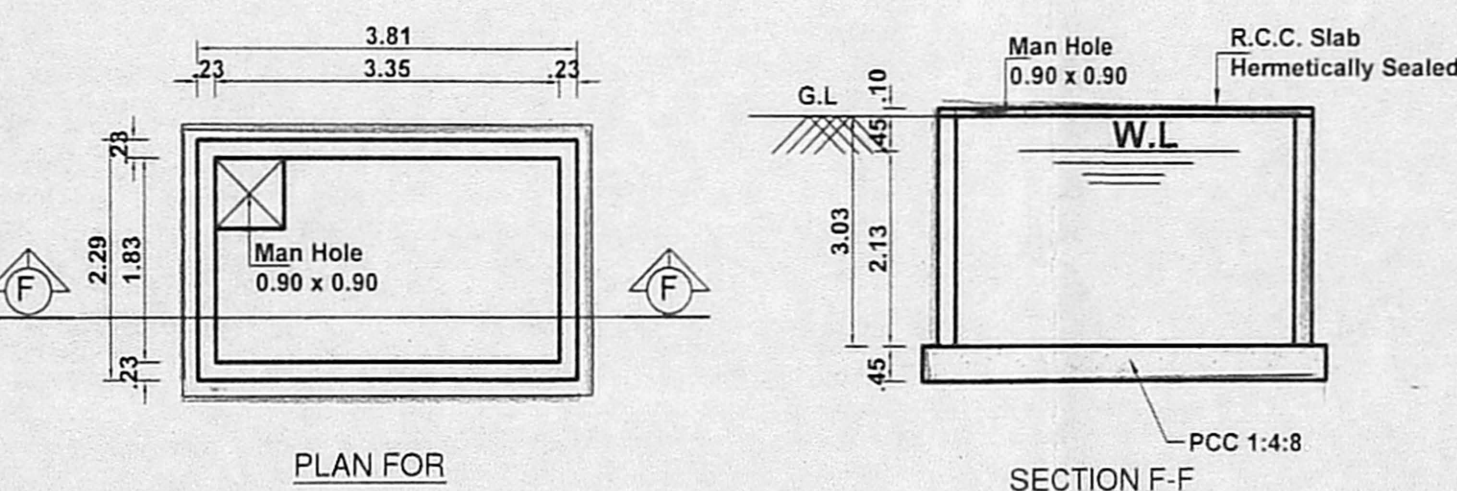


PLAN FOR
SECTION F.F.

U/G SUMP
SCIENTIFICALLY CLOSED
3.35x1.83x2.13
12,000 Litres Capacity

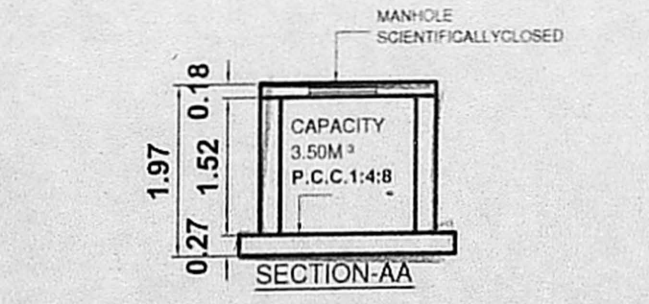


PLAN FOR
SECTION-AA

RAIN WATER HARVESTING
COLLECTION SUMP
1 nos

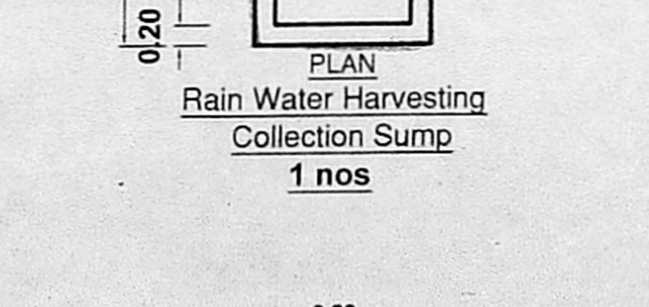


PLAN
SECTION


SUMP FOR SULLAGE TREATED
RECYCLE WATER DETAILS
1 nos

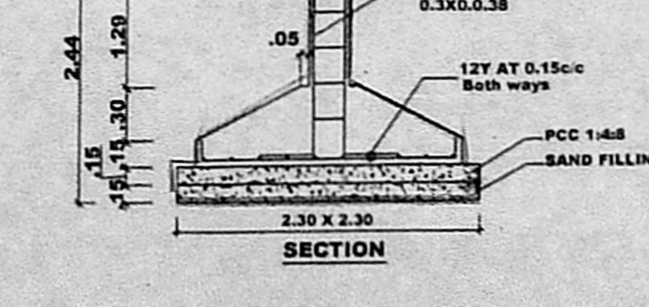


DWARF WALL DETAILS

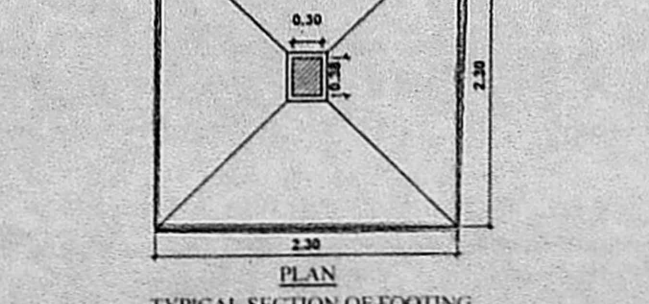


RAIN WATER CONSERVATION
TRENCH DETAILS

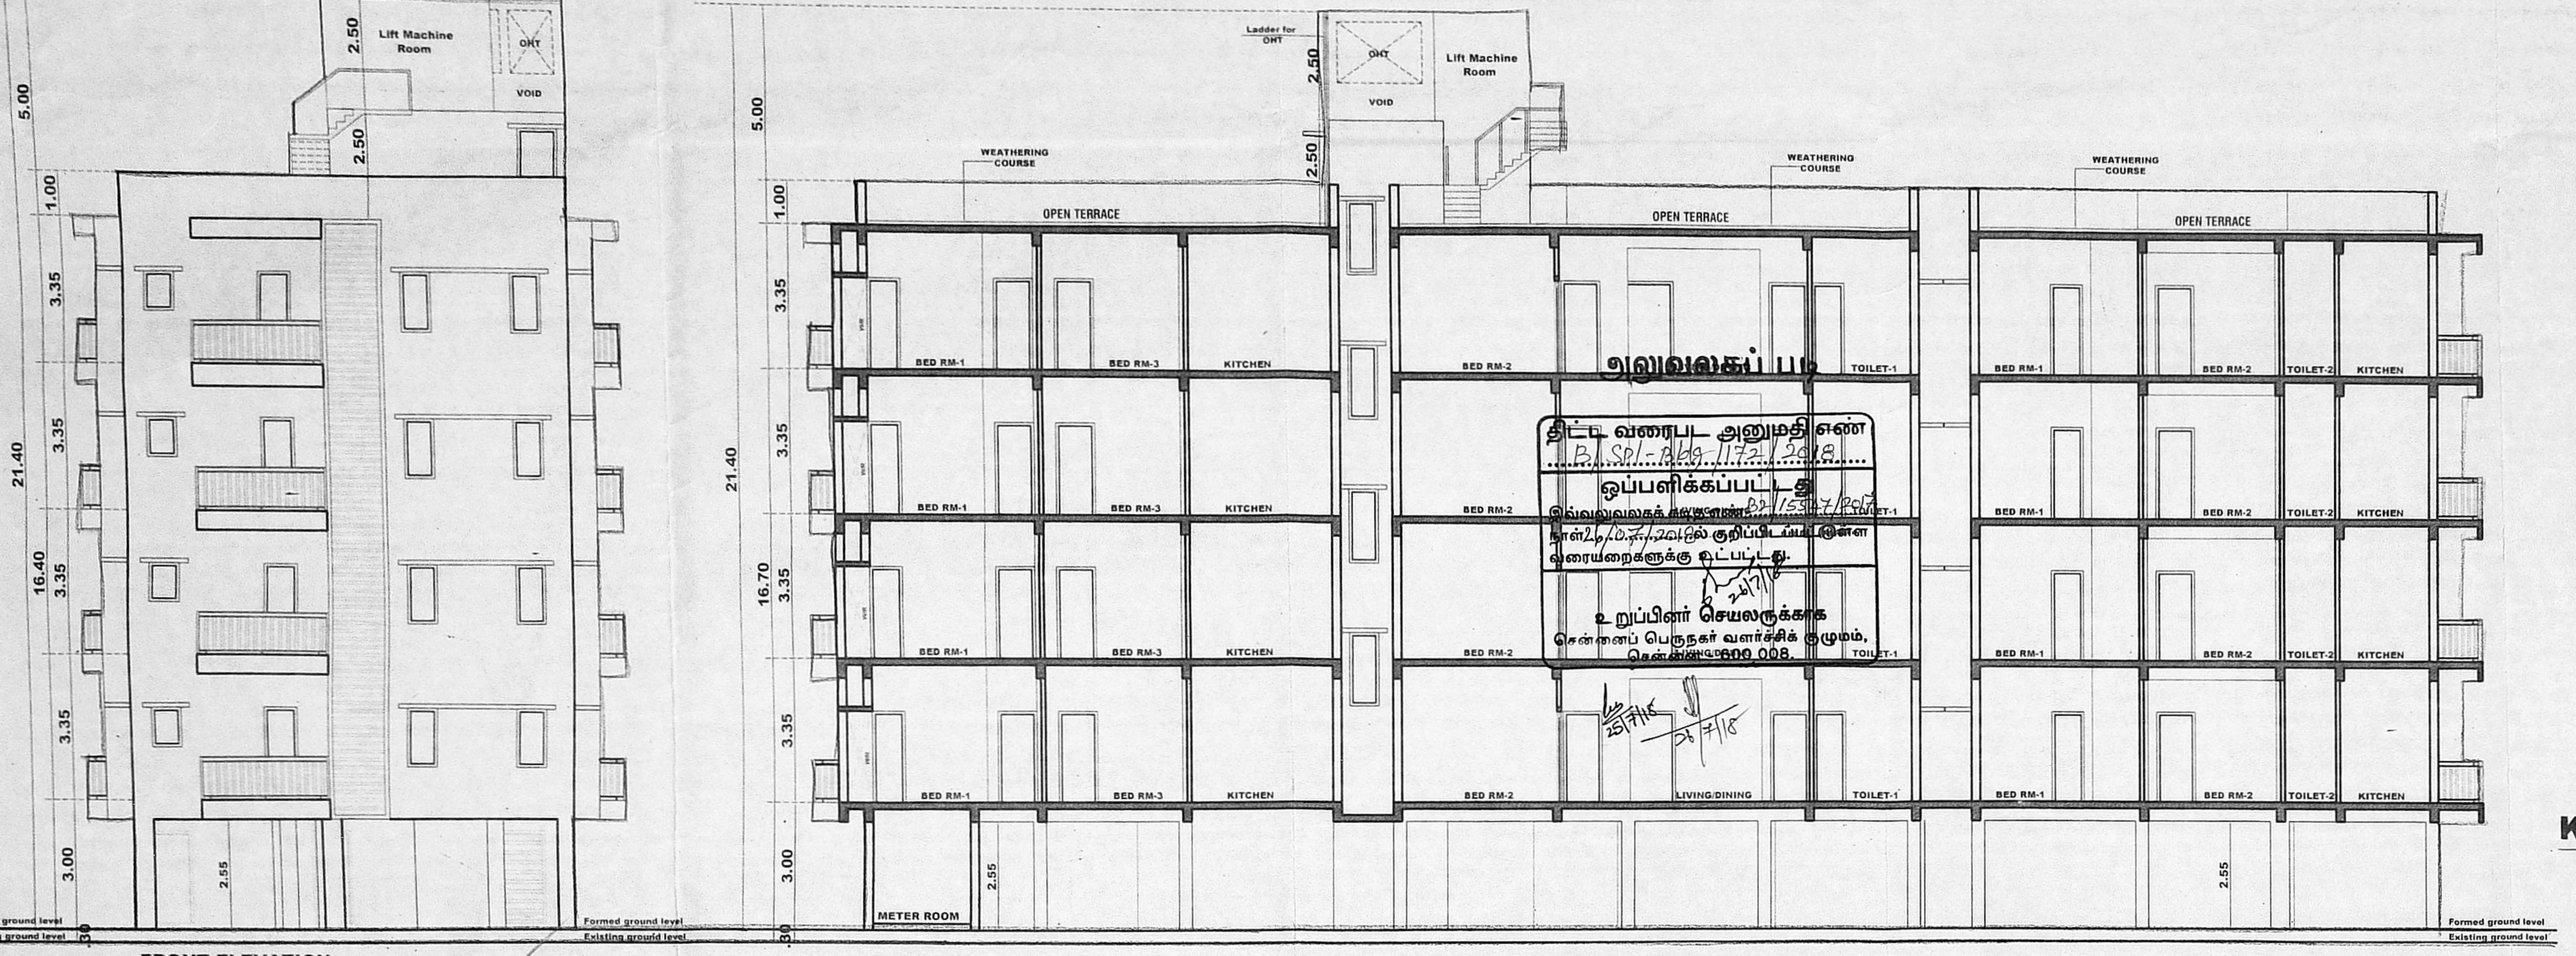

FRONT ELEVATION
SECTION - AA

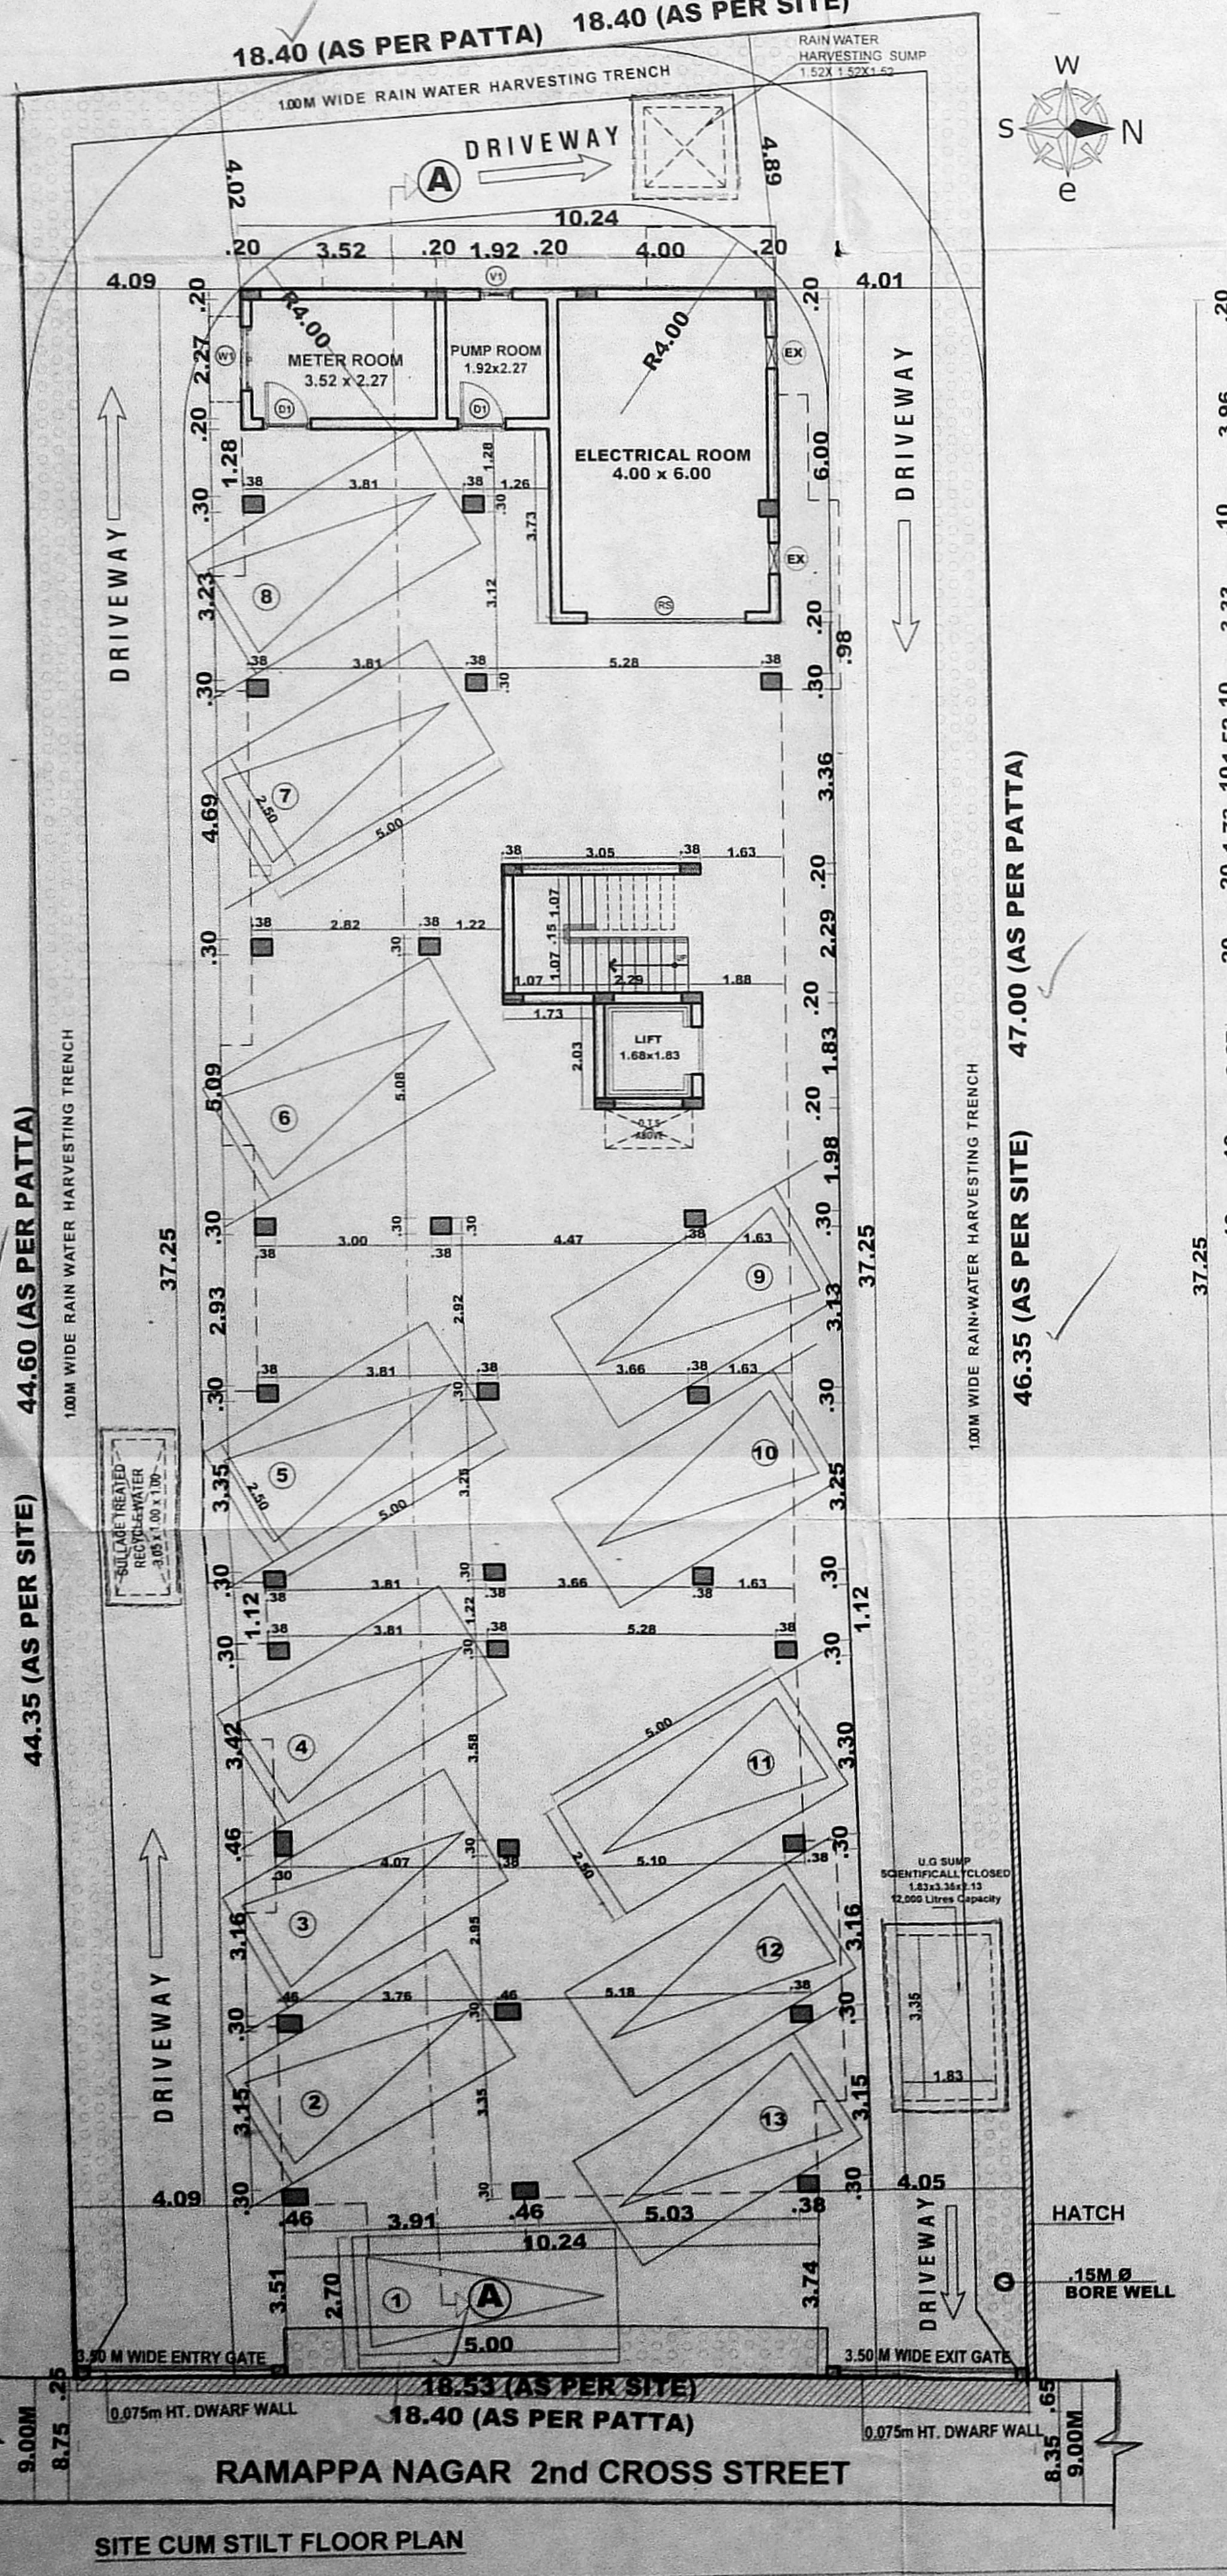

SITE CUM STILT FLOOR PLAN

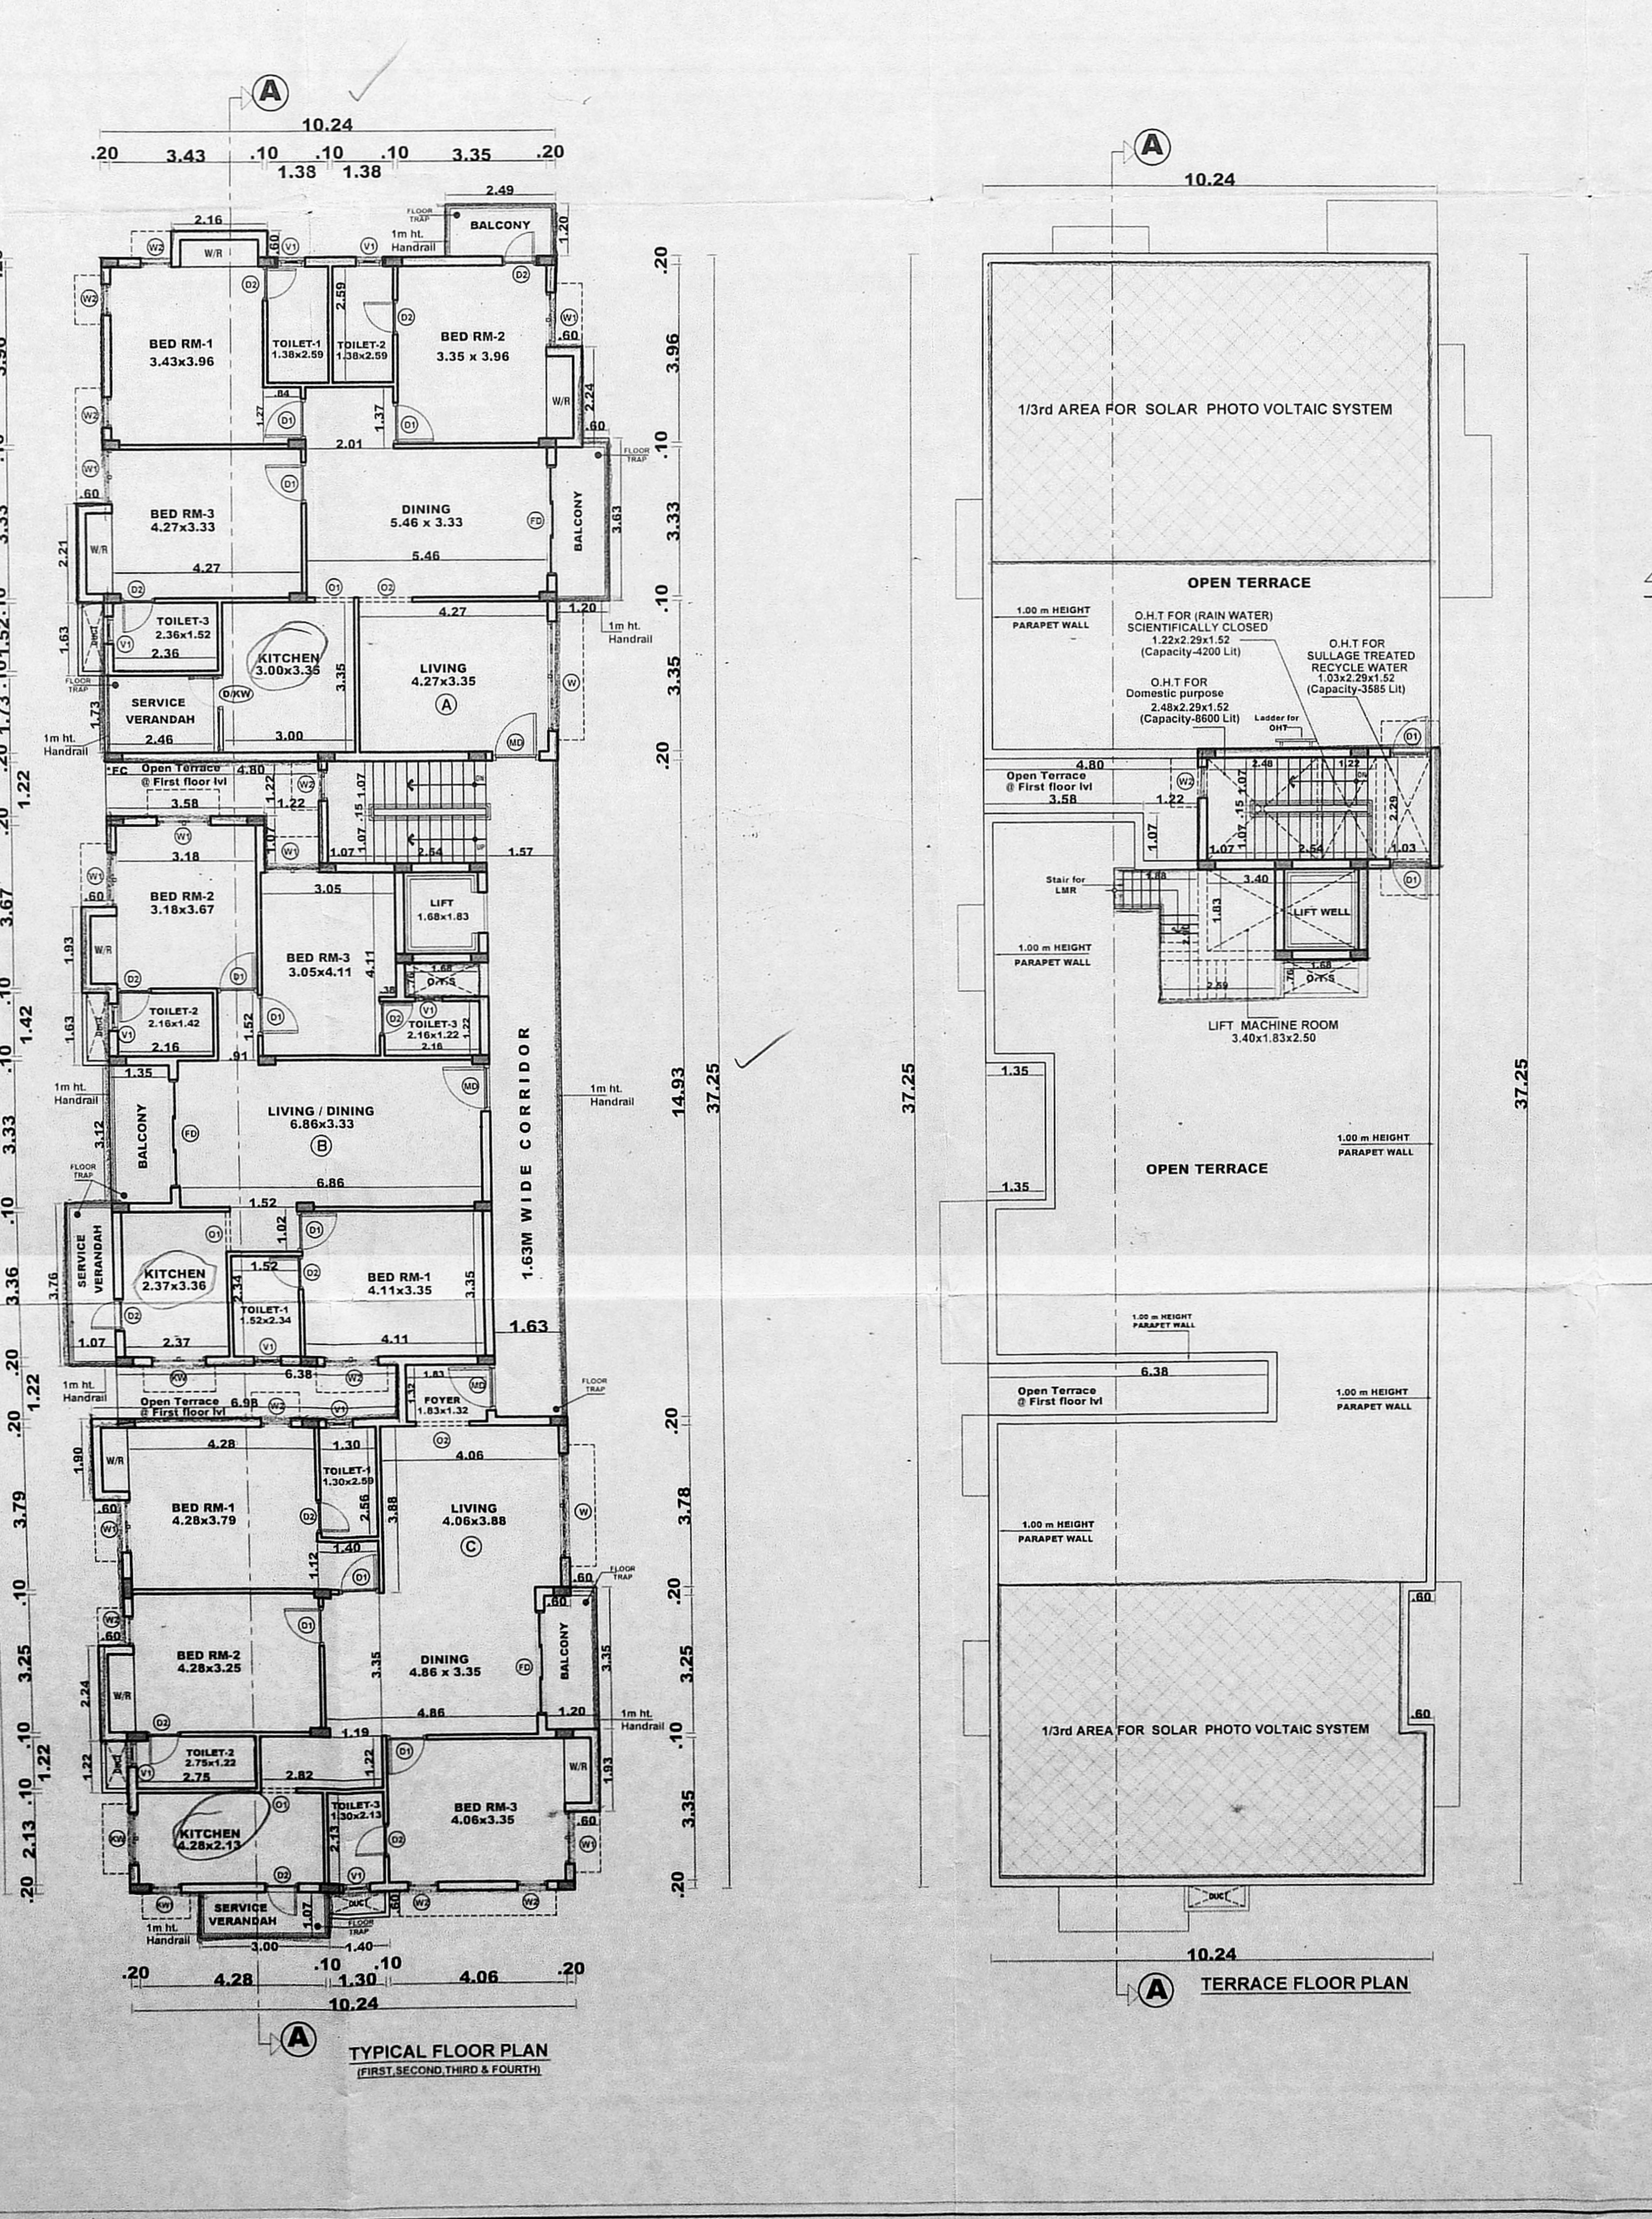

TYPICAL FLOOR PLAN
(FIRST SECOND, THIRD & FOURTH)

TERRACE FLOOR PLAN