



FRONT ELEVATION

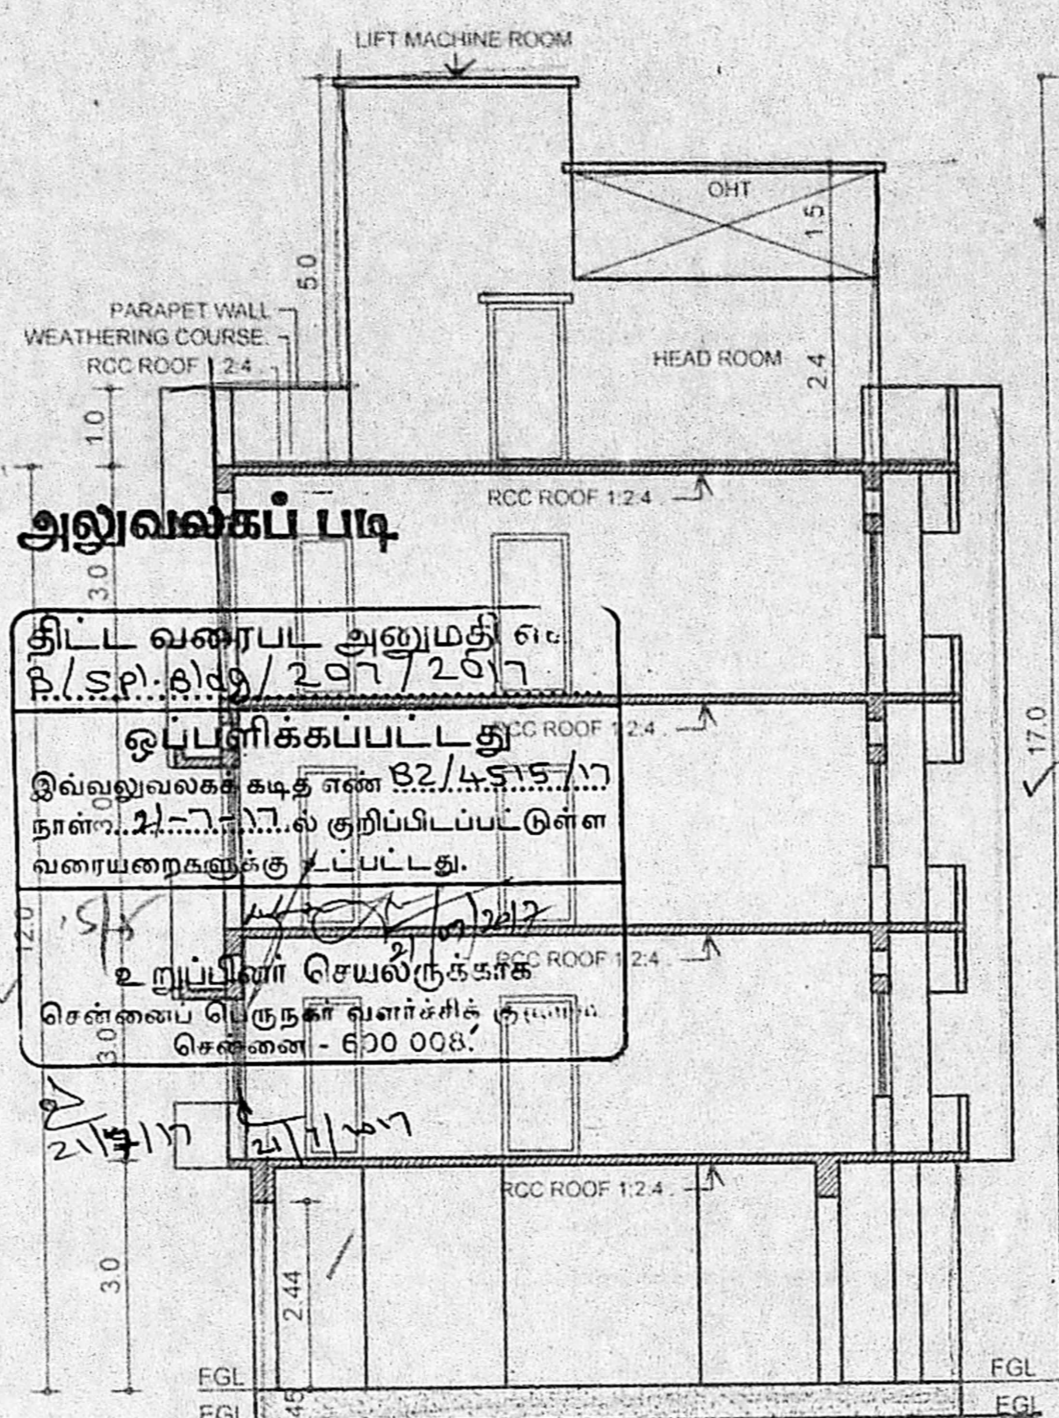

SECTION ON AB

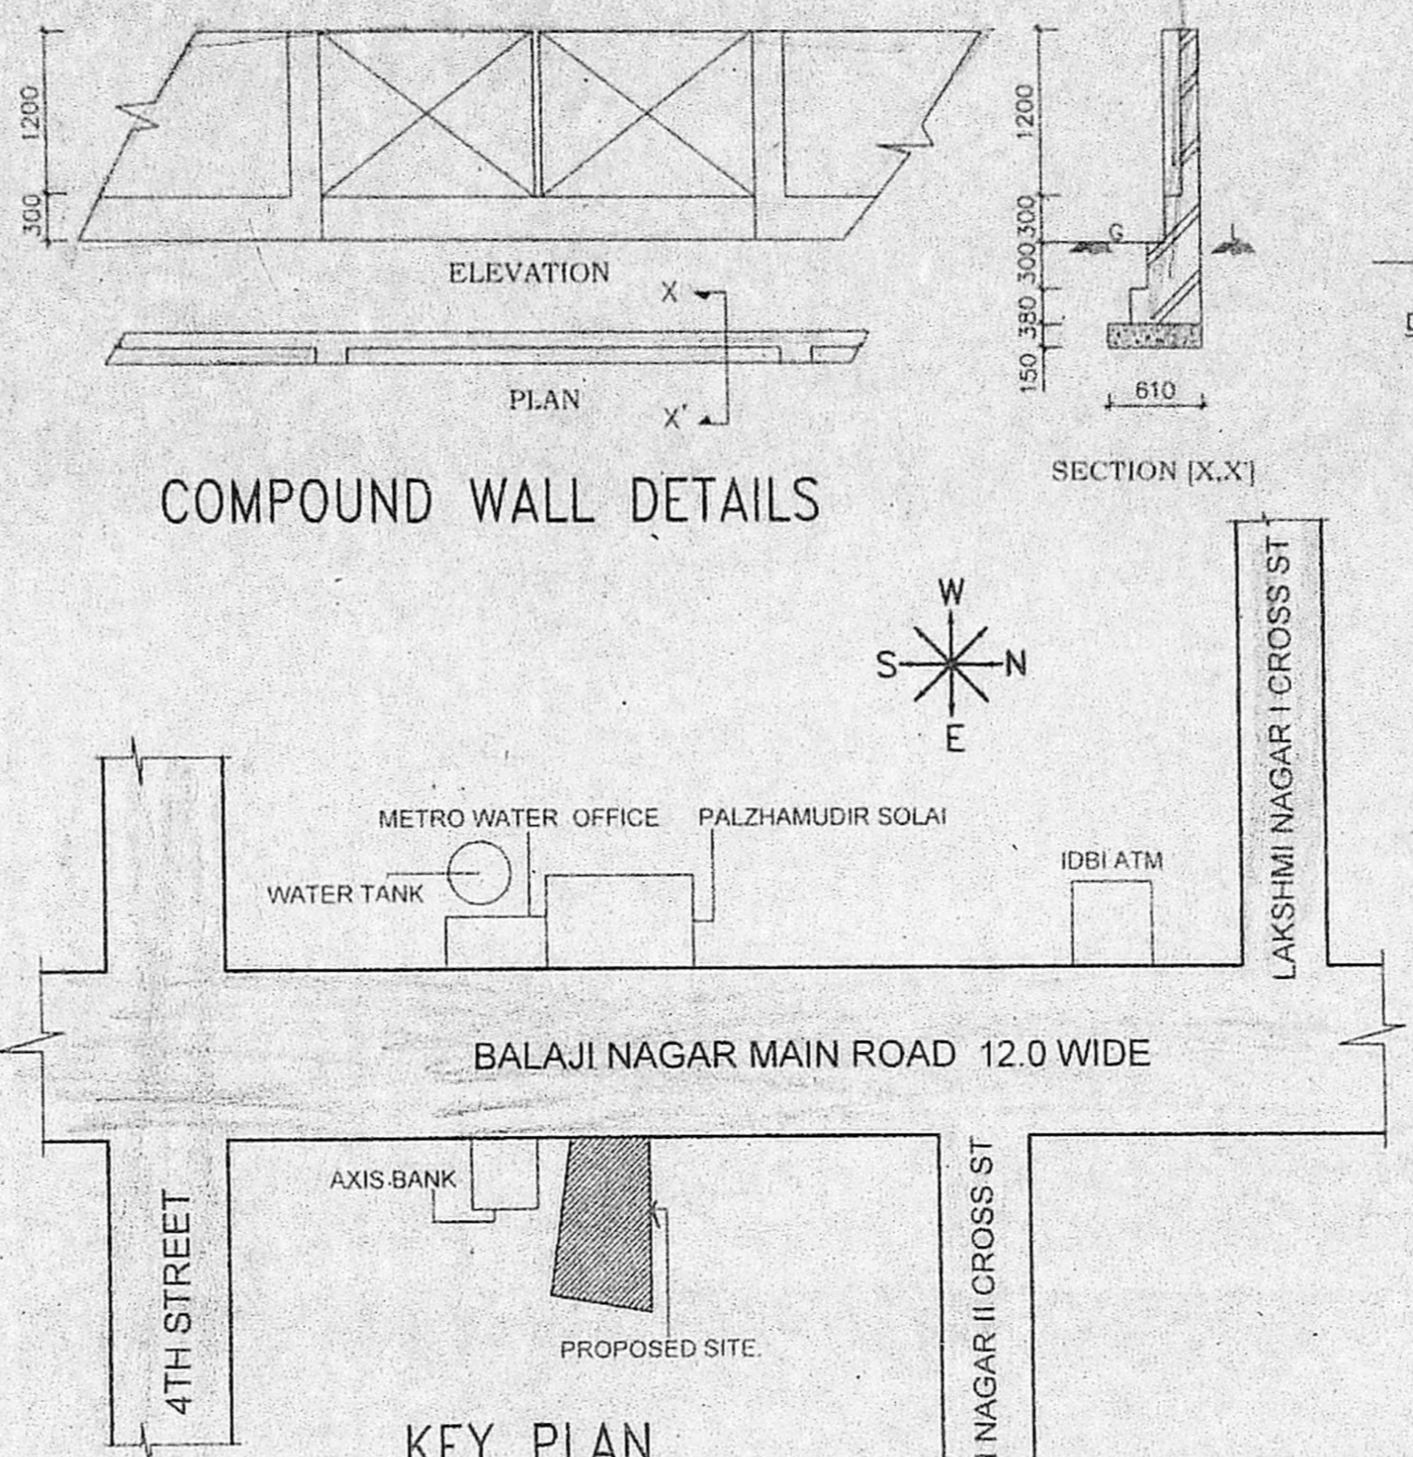

COMPOUND WALL DETAILS



KEY PLAN
NOT TO SCALE

அலுவலகப் பட்டி

DETAIL	WIDTH	HEIGHT	
D	C.W. PANELLED DOOR	990	2135
		915	2135
		782	2135
		1830	1220
		1220	1220
	C.W. GLAZED VENTILATOR	610	915

செ. பெ. வெ. கு. (பி) எண் 11/17/17
ந. எண் 11/17/17
உதவியாளர்
சுர்ந்தாய்வு
தி. 2.

SPECIFICATION


FOUNDATION	R.C.C. COLUMN FOOTINGS
BRICK WORK	SUPER STRUCTURE
PLASTERING	CM 1:5 FOR WALLS & 1:3 FOR CEILING
FLOORING	MOSAIC FLOORING
CEMENT PAINT	2 COAT FOR WALLS & 1 EXTRA COAT FOR CEILING
R.C.C.	1:2:4 FOR SLABS & LINTELS
WOOD WORK	ALL WOOD WORKS IN BEST QUALITY TIMBER
WEATHERING	B. ELLY LIME MORTAR OVER ROOF COURSE
	SLAB ONE LAYER OF COUNTRY TILES

COLOUR INDEX:


PROPOSED	
ROAD/STREET	
BOUNDARY/SITE	

AREA STATEMENT


	SQ. M
PLOT EXTENT:	
AS PER DOCUMENT	344.95
AS PER PATTI	347.50
AS PER SITE	347.50
FIRST FLOOR	164.20
SECOND FLOOR	164.20
THIRD FLOOR	164.20
TOTAL FLOOR AREA	492.60
FSI	1.428

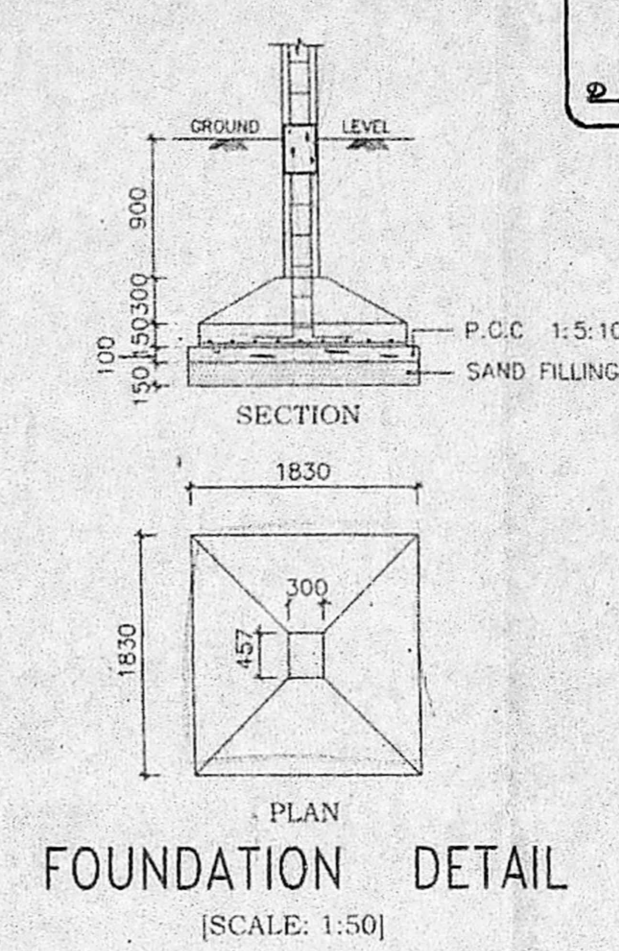


FOUNDATION DETAIL
[SCALE: 1:50]

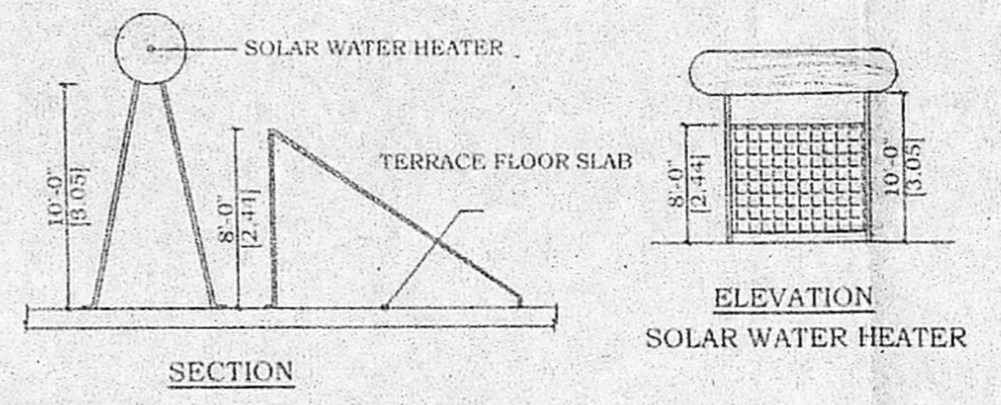


SOLAR WATER HEATER DETAIL

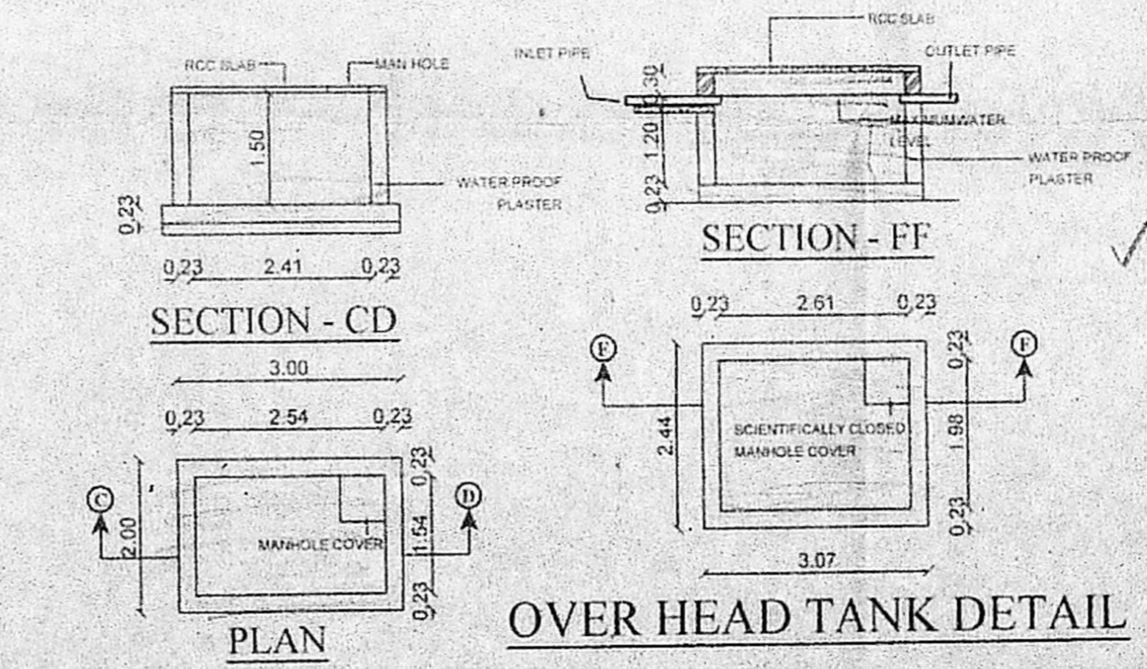

OVER HEAD TANK DETAIL

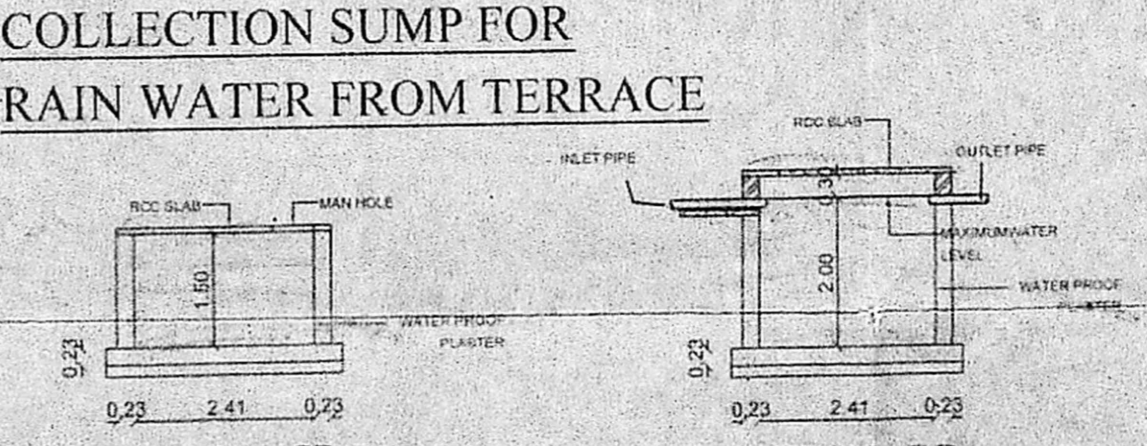

COLLECTION SUMP FOR RAIN WATER FROM TERRACE

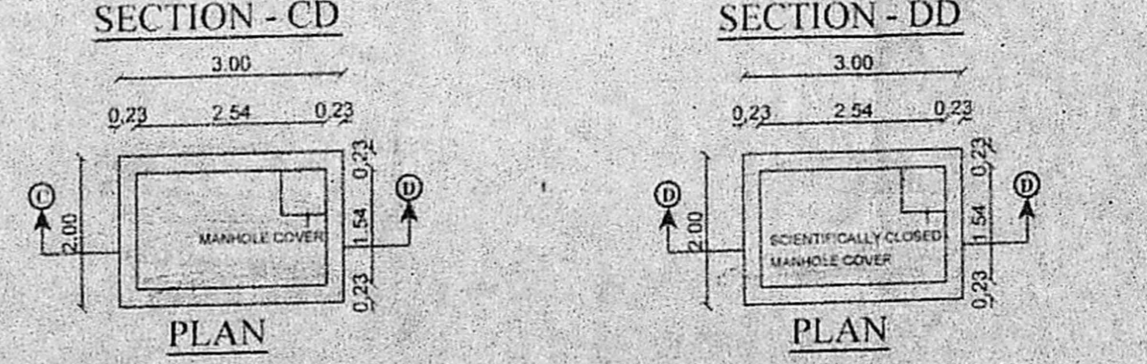

COLLECTION SUMP FOR SULLAGE WATER


SIGNATURE OF OWNER

[Signature]


LICENSED SURVEYOR

R. Chandrasekaran


R. CHANDRASEKARAN, B.E. (CIVIL), F.I.V.
Structural Engineer, Approved Valuer No. F-24274,
Chennai Corporation Licensed Surveyor, Class II No. 1934,
F-3, Lotus Flats, 12, Kuppam Street,
Pozhichalur, Chennai-600114.
Mob: 9444520118, email: rchandrasekaran58@gmail.com

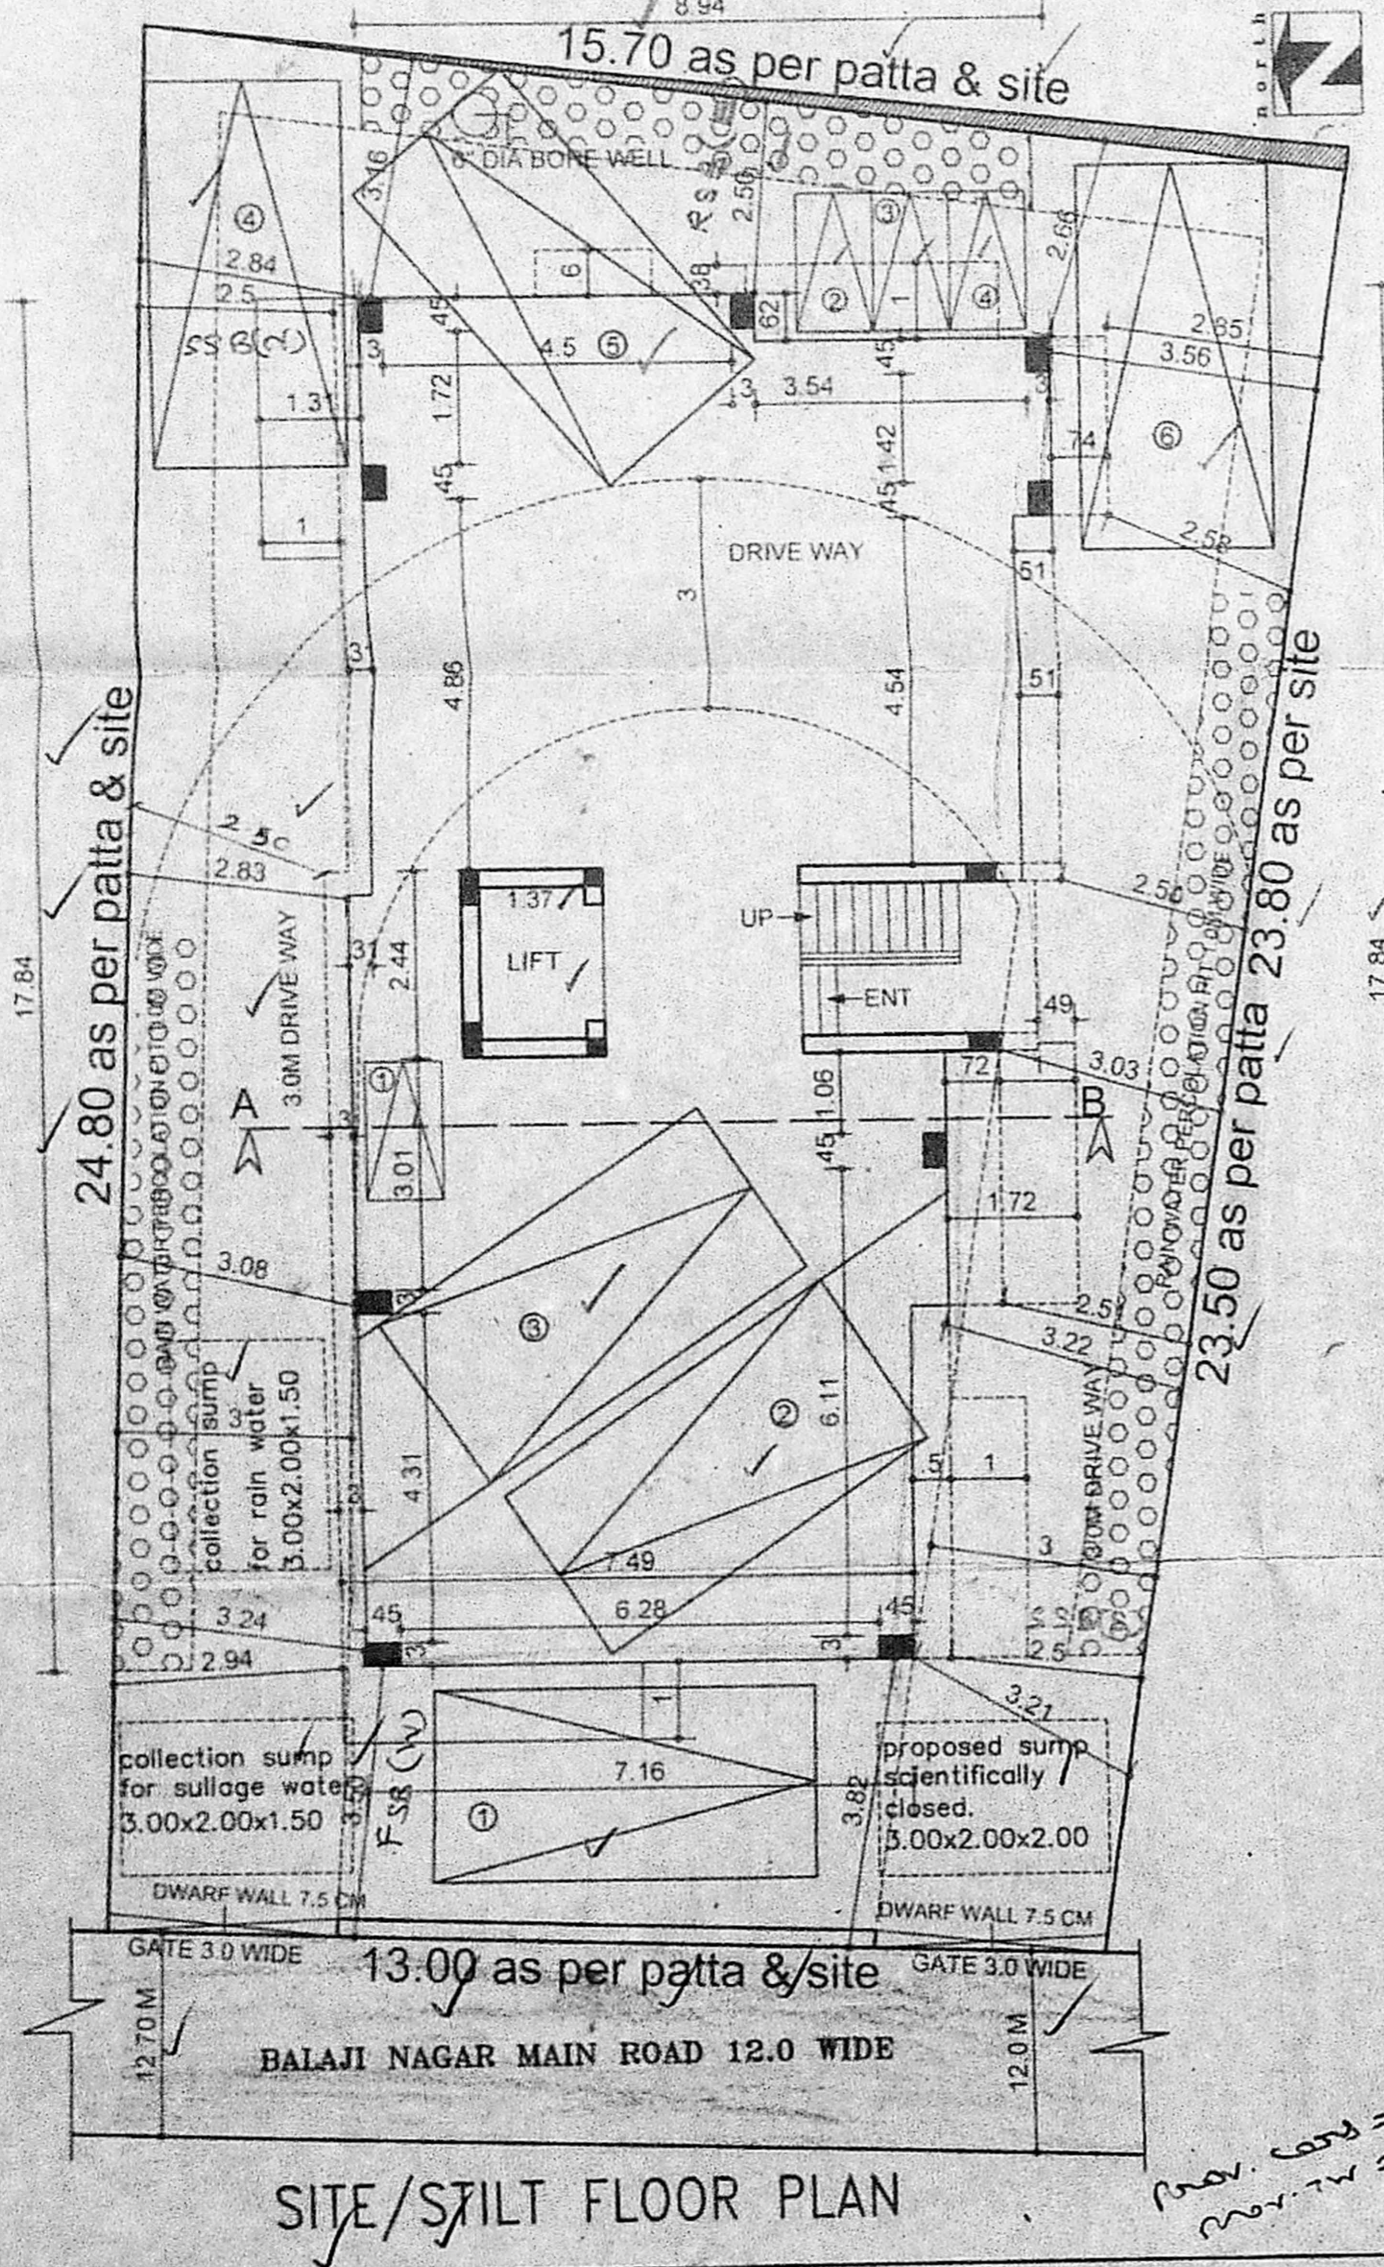

SITE/SILT FLOOR PLAN

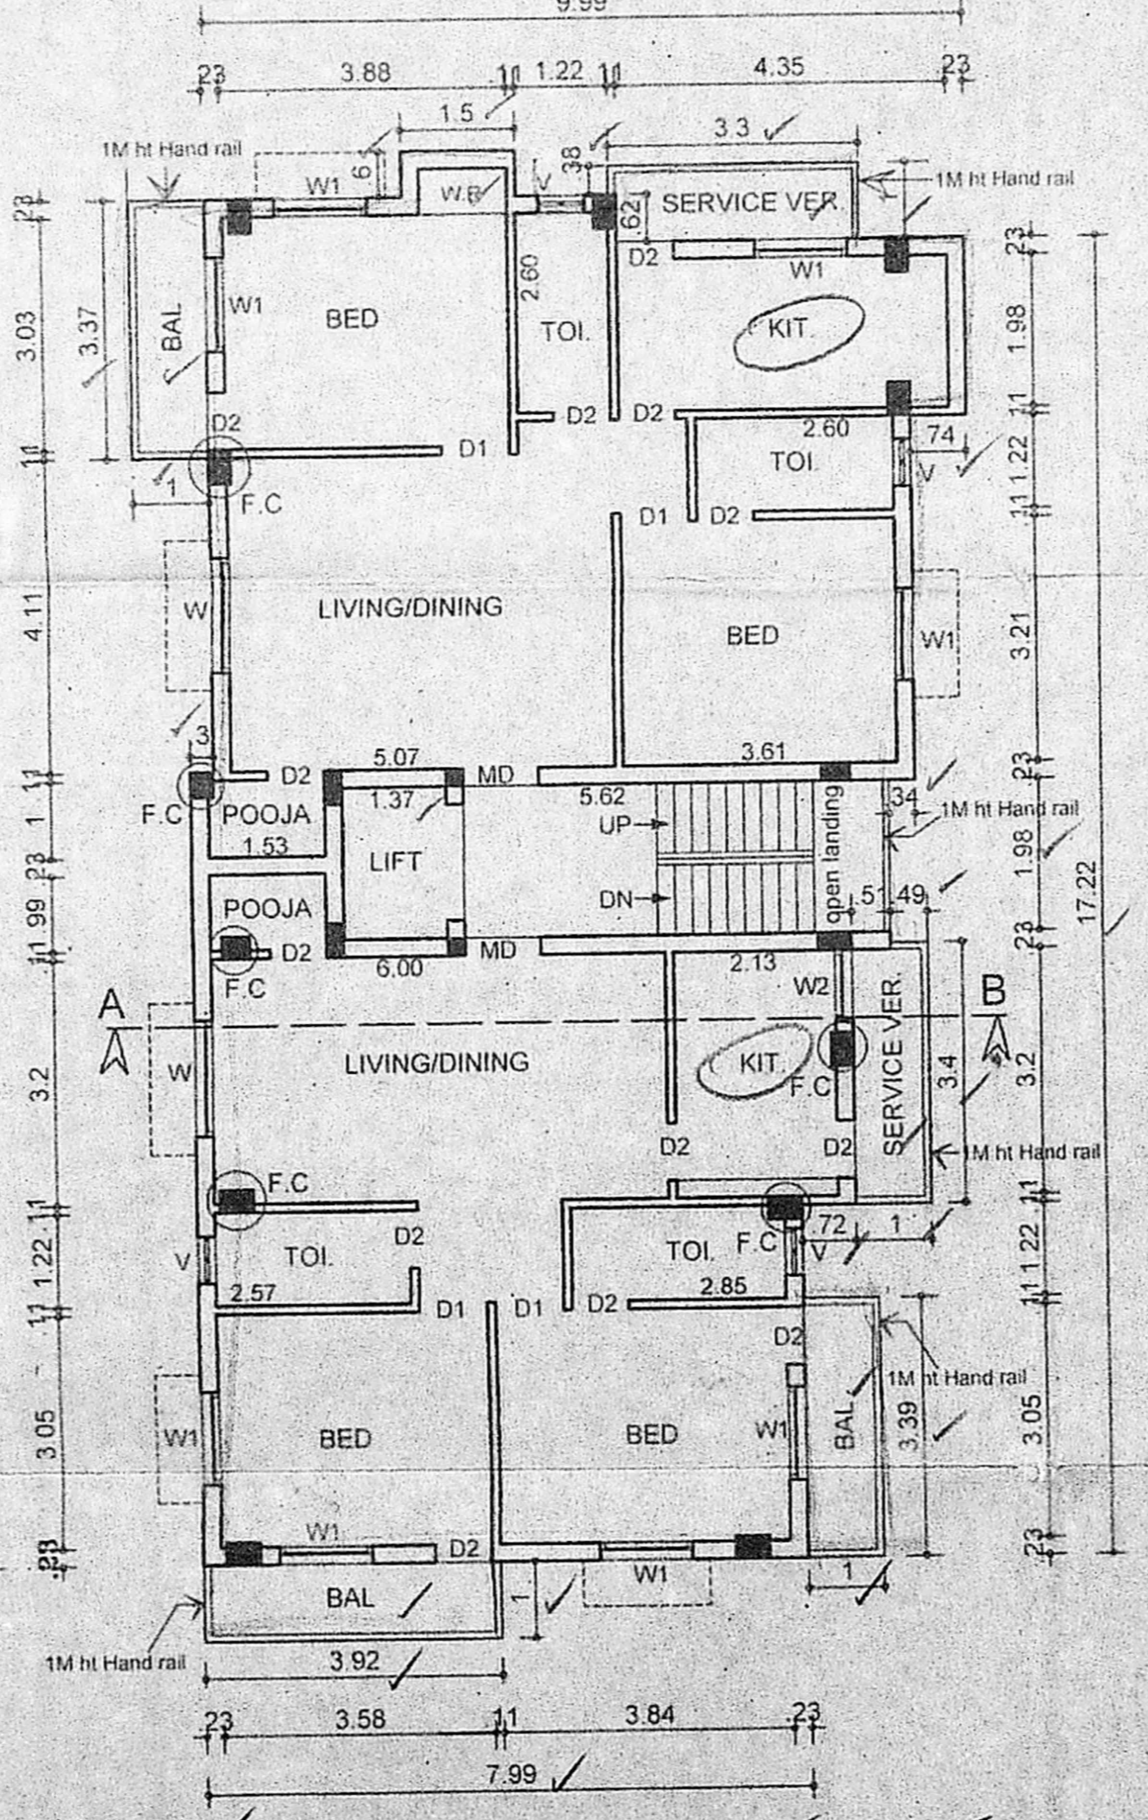

TYPICAL FLOOR PLAN OF I, II & III

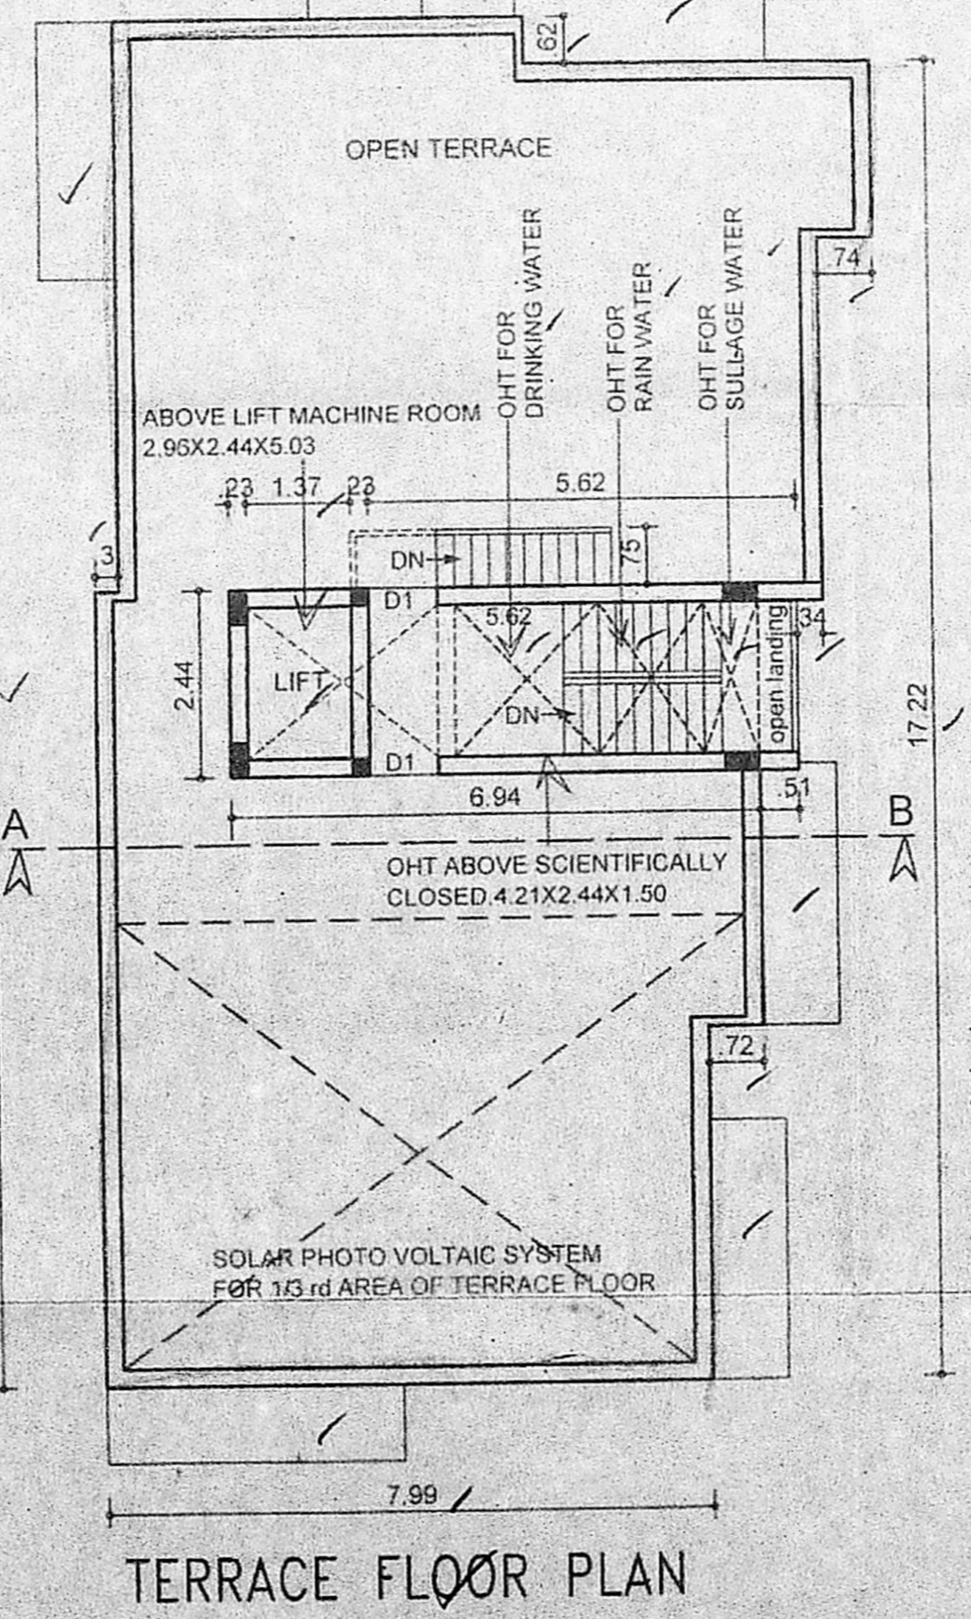

TERRACE FLOOR PLAN

PROV. ROAD = 6 M
ROAD W. = 4 M

20 x 30 = 600