

செ. பெ. வ. கு. (பி).....எண்.....
ந. எண்: 2/556/19
உருவியாளர்.....
க.நர். நா.ப.க.
உ.தி.அ. 15/12/19
உ.தி.அ.

SHEET NO. 2/3

PLAN SHOWING THE PROPOSED ADDITIONAL CONSTRUCTION OF FOURTH FLOOR (PART) IN THE EXISTING EARLIER APPROVED BASEMENT FLOOR + STILT FLOOR + 3 FLOORS IT/ITES BUILDING AT PLOT NO.11/16, DR. VIKRAM SARABAI INSTRONIC ESTATE, COMPRISED IN OLD SURVEY NO.19/2, T.S.NO. 5/7, BLOCK NO. 8 OF THIRUVANMIYUR VILLAGE, CHENNAI - 6000 41, CORPORATION OF CHENNAI. DIVISION - 175 ZONE - XIII.

- SPECIFICATION:**
- FOUNDATION IN R.C.C. OVER P.C.C & SAND FILLING
 - BRICK WORK IN C.M. 1:5 MIX
 - PLASTERING IN C.M. 1:3 MIX
 - ALL R.C.C. WORK IN C.C. 1:2:4 MIX
 - FLOORING CONCRETE IN C.C. 1:4:8 MIX
 - FLOOR FINISHING WITH MOSAIC TILES
 - JOINERIES IN COUNTRY WOOD
 - FINISHING WITH COLOUR WASH

COLOUR INDEX:

ROAD COLOUR
PLOT BOUNDARY COLOUR
PROPOSAL COLOUR

SCALE: 1 in 100

EARLIER APPROVED NUMBER


P.P.A. NO - C/9612/IT/30 A to C/2016
DATE OF PERMIT- 01/07/2016
S.P.A. NO - CEBA/WDC/H13/00244/2016
DATE OF PERMIT- 01/10/2016

JOINERY DETAILS:


MD	- 1.87m x 2.10m
D1	- 1.00m x 2.10m
D2	- 0.76m x 2.10m
W1	- 1.21m x 1.21m
V1	- 1.52m x 1.21m
V2	- 0.61m x 0.61m

SCALE: 1:100
NOTE: ALL DIMENSIONS ARE IN METER
OWNER'S SIGNATURE
For BACK OFFICE EXTENSIONS INDIA PVT LTD.
AUTHORISED SIGNATORY


LICENSED SURVEYOR SIGNATURE
Ar. M. BALASUBRAMANIAM, B.Arch
Member Council of Architecture
No. CA/68/23045
52/14, Saurashtra Colony
Thirumangalam, Chennai-101.
Ph: 044-45536285, Cell: 9841076143

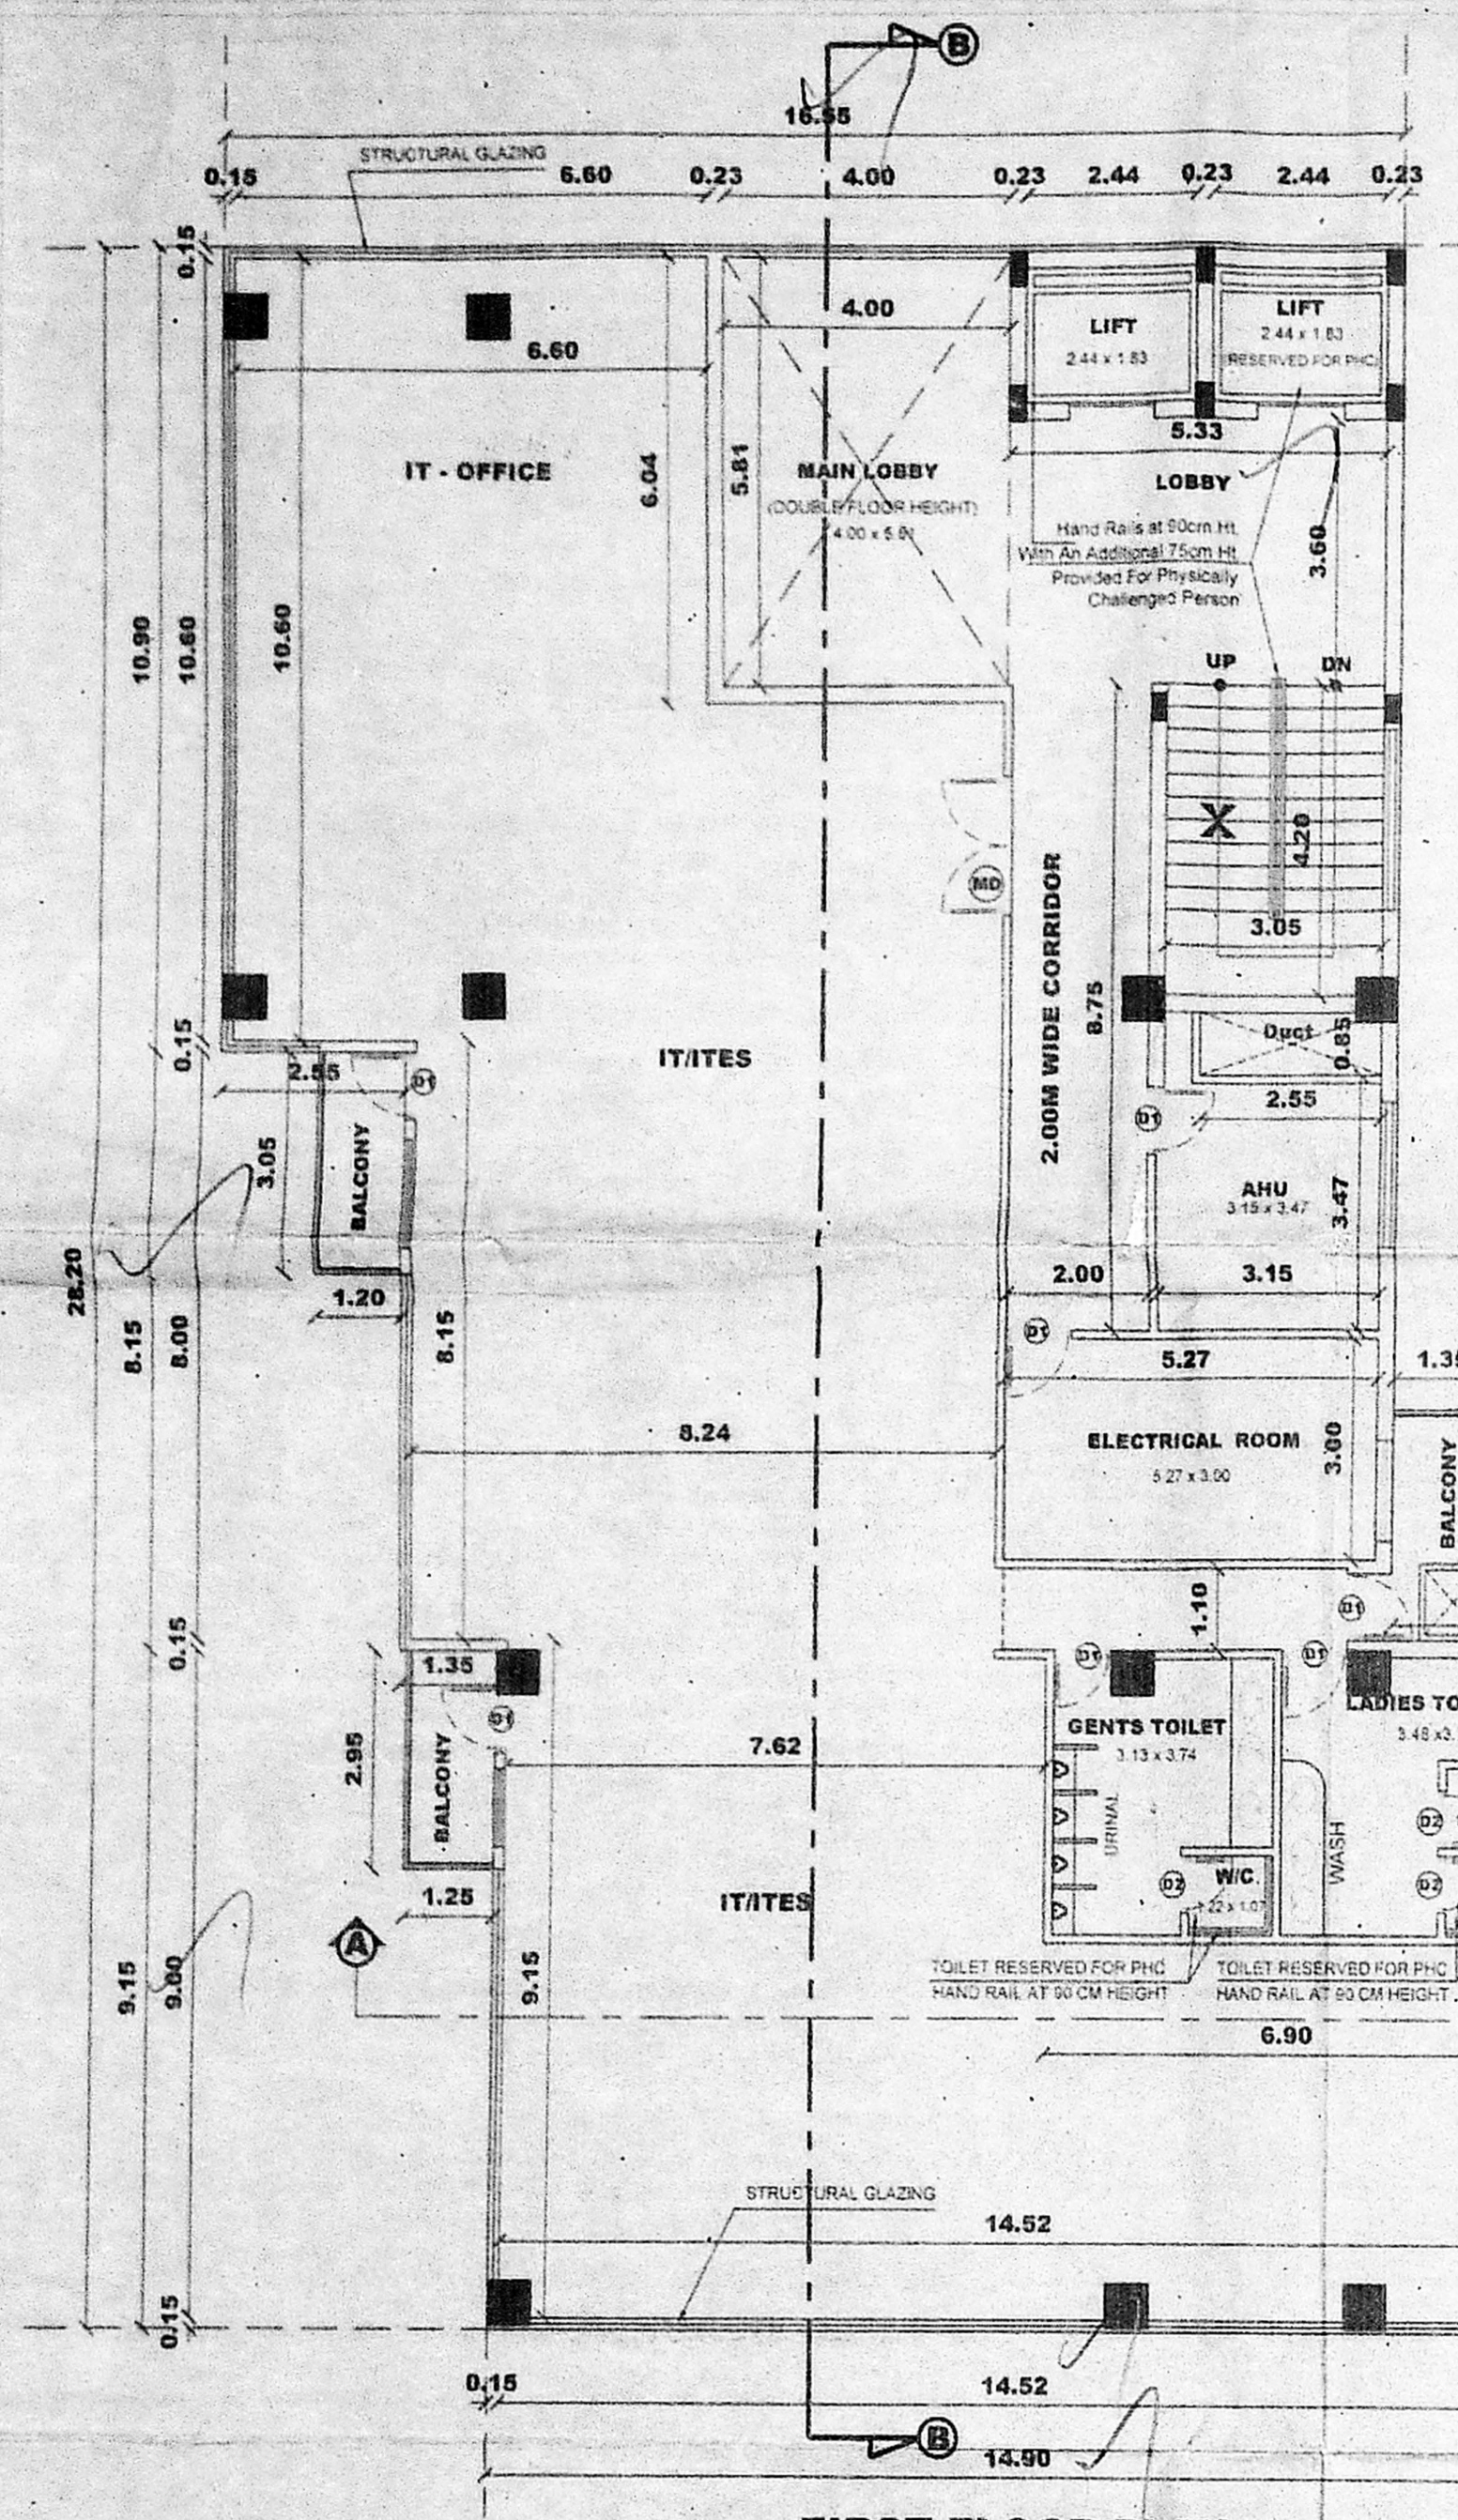

FIRST FLOOR PLAN (ALREADY APPROVED)

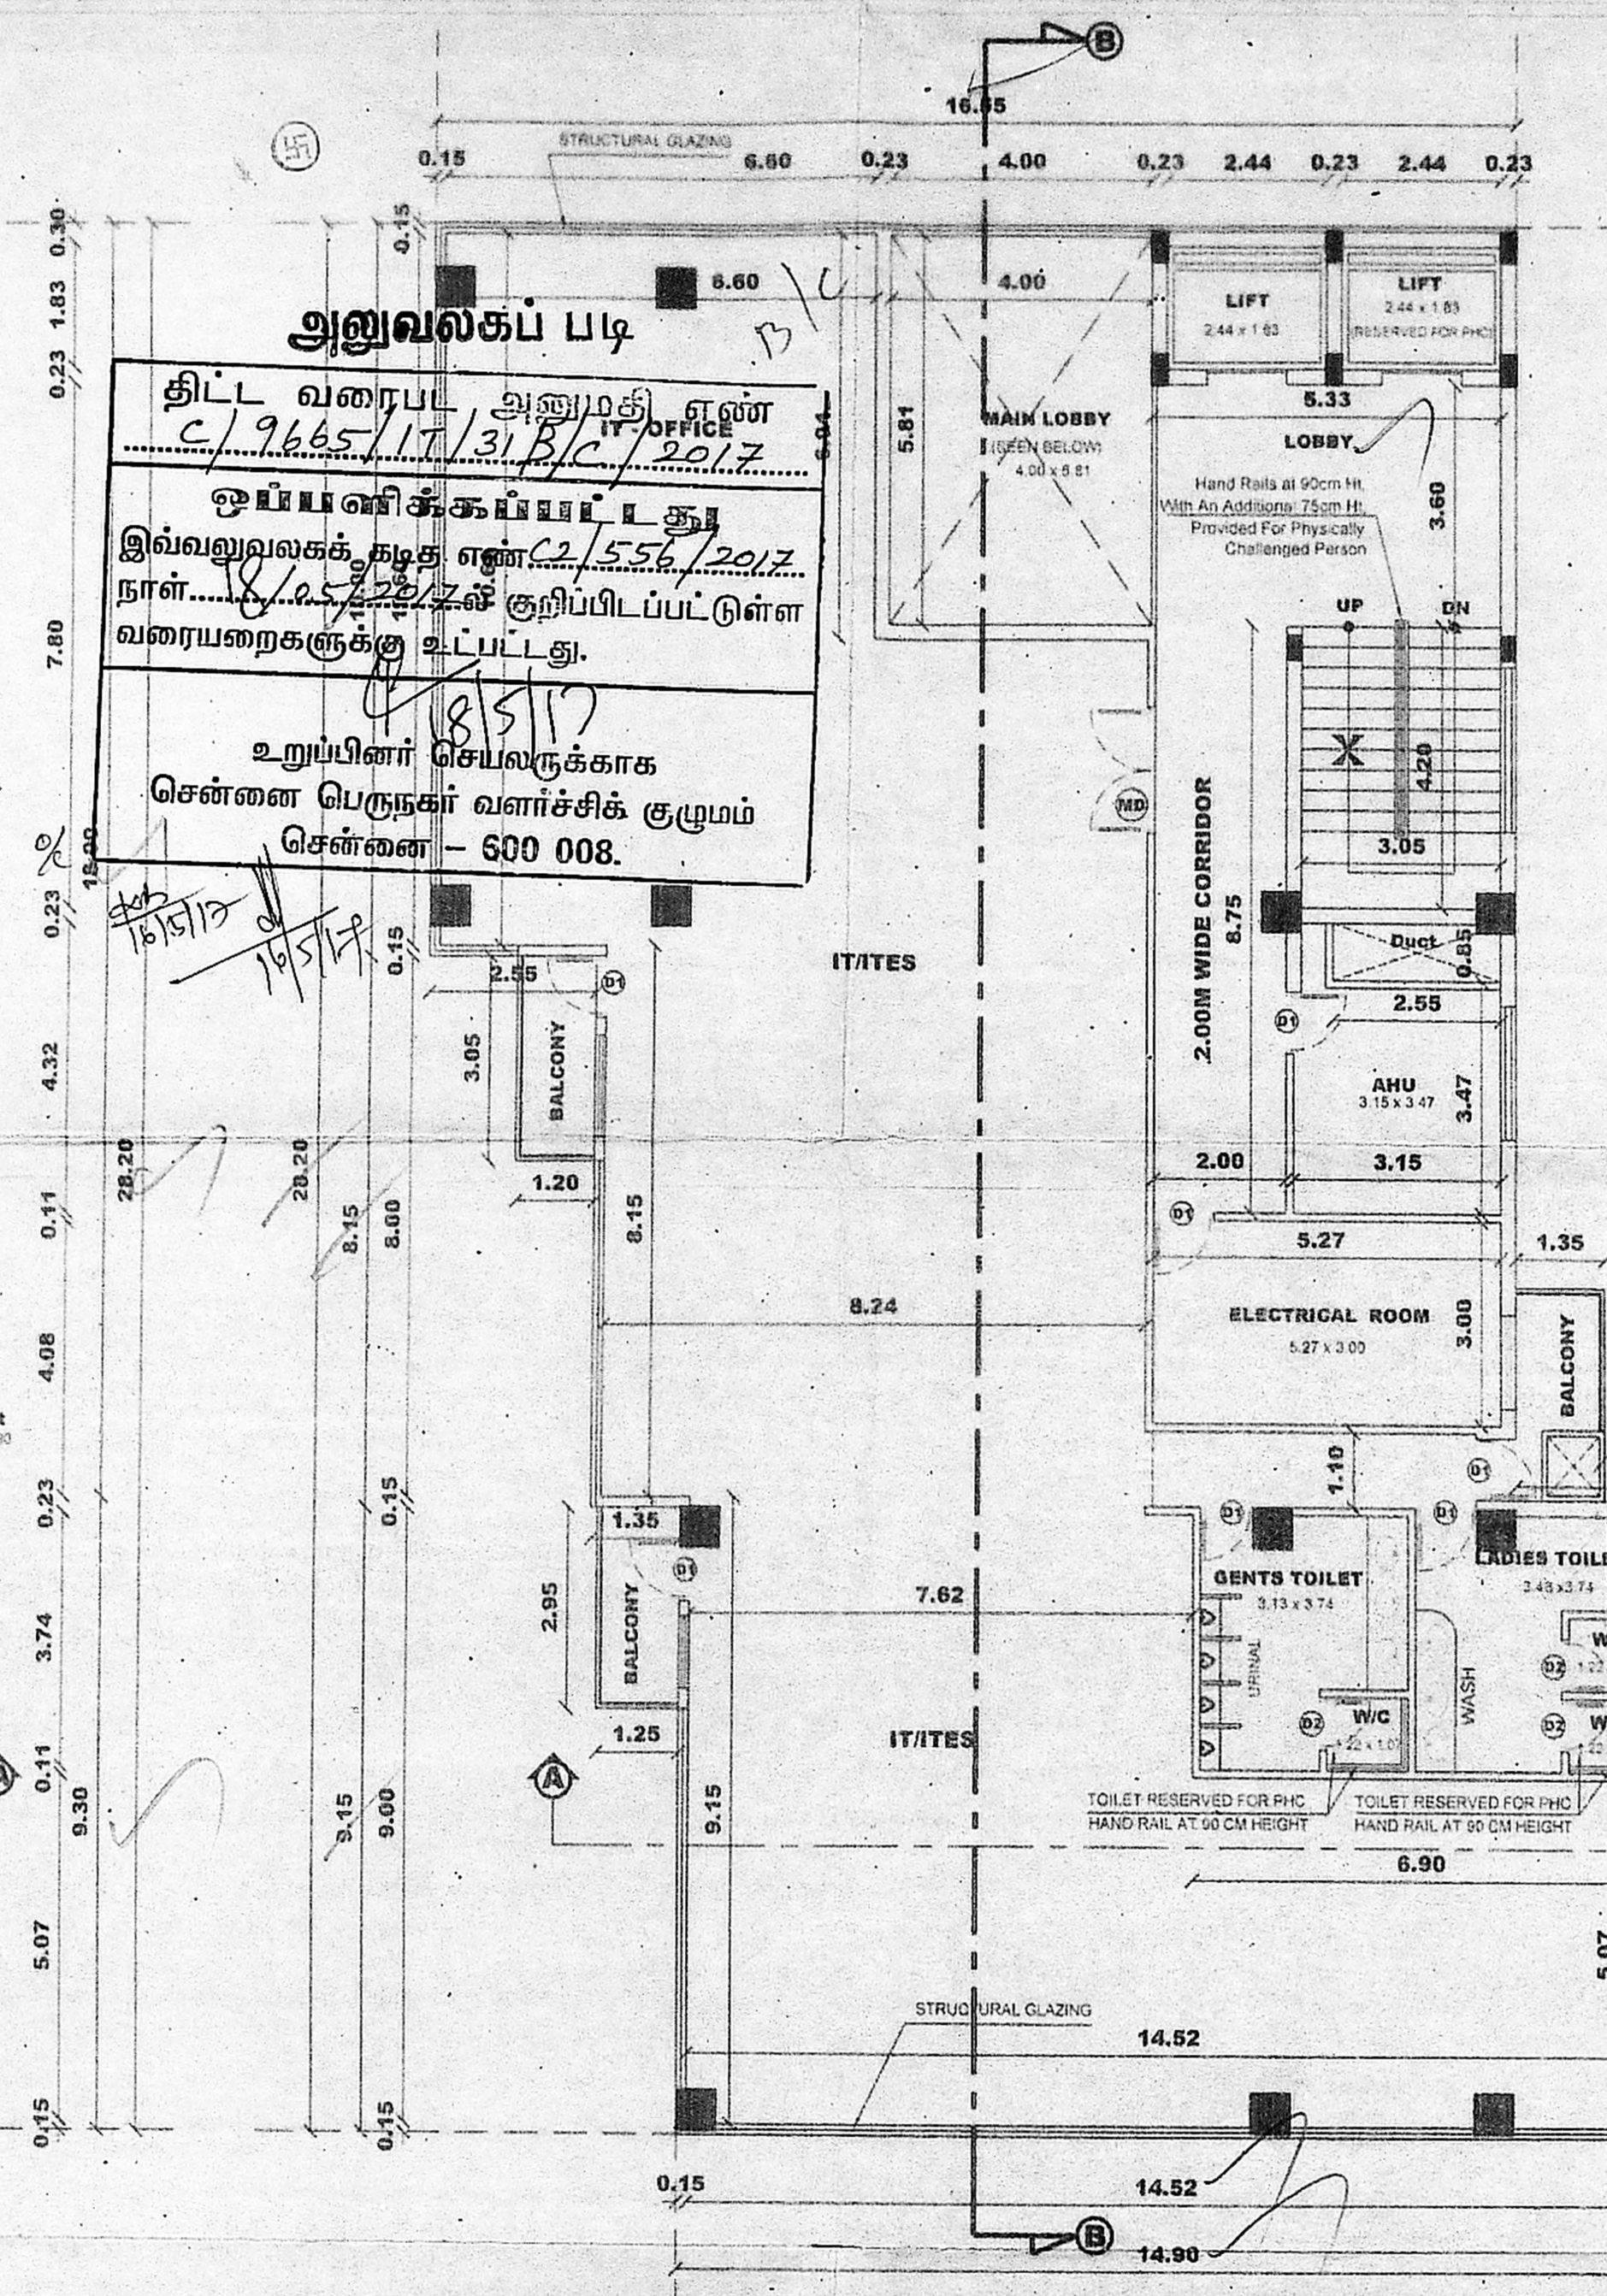

SECOND FLOOR PLAN (ALREADY APPROVED)

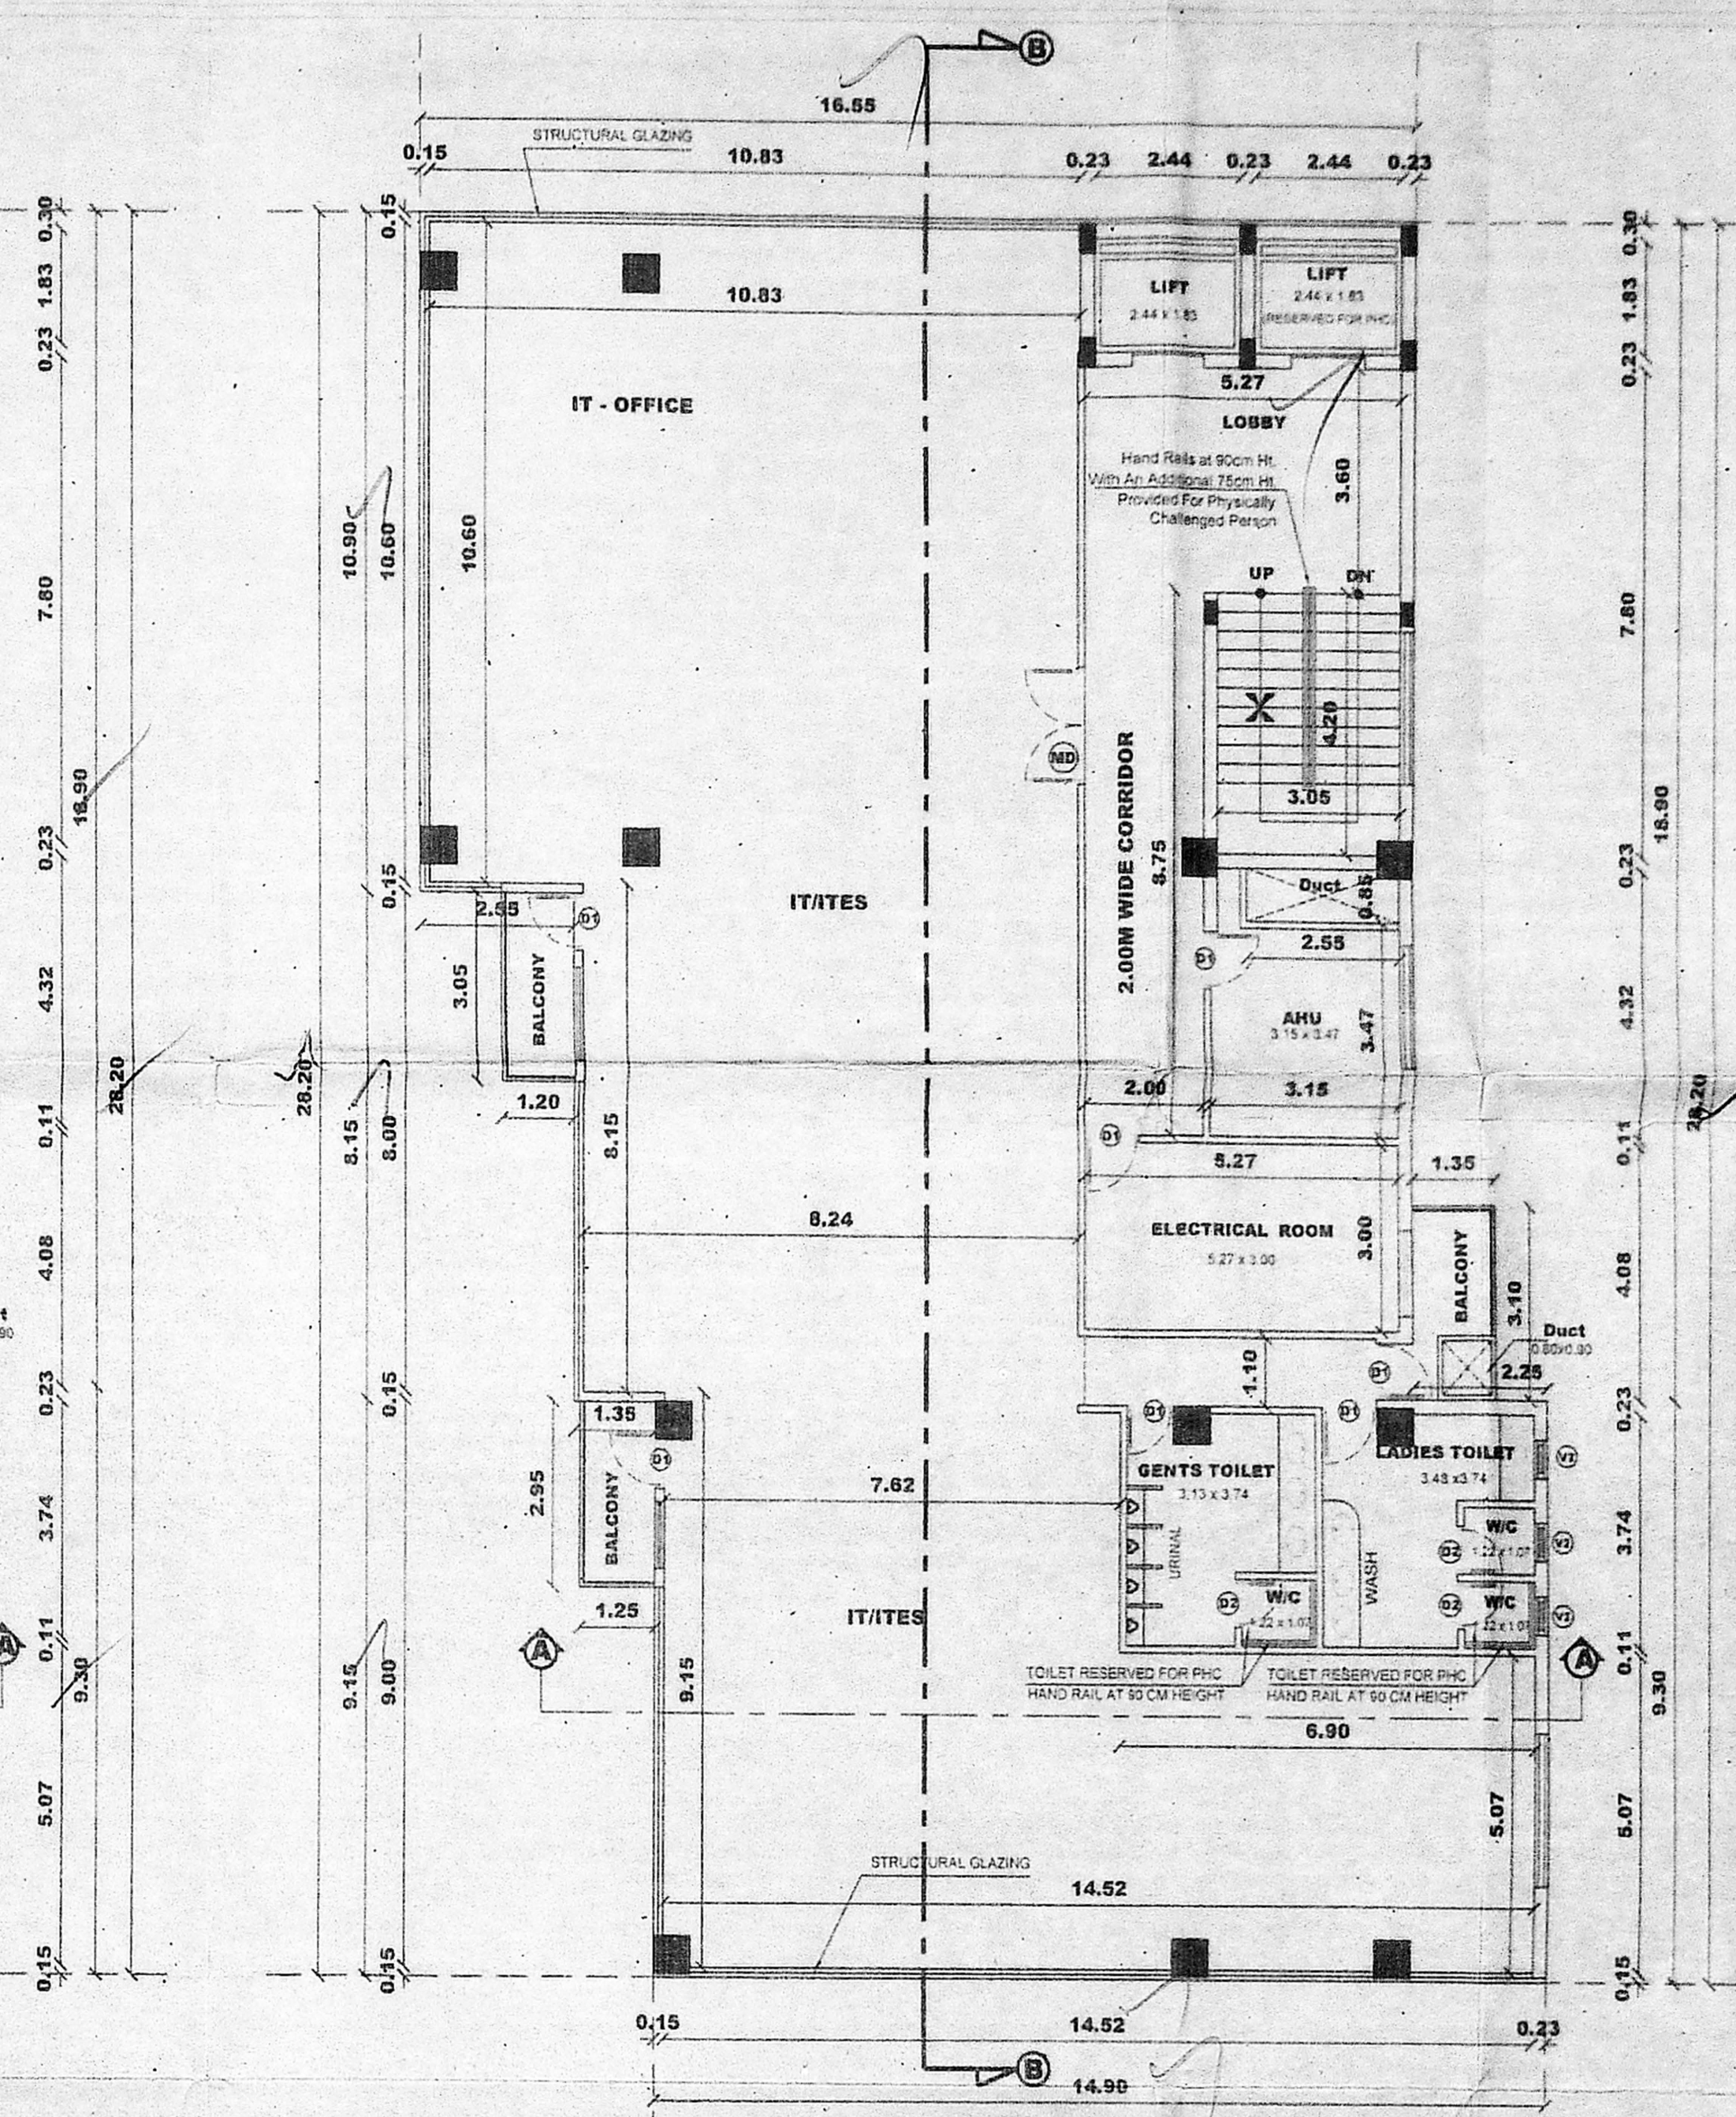

THIRD FLOOR PLAN (ALREADY APPROVED)

அலுவலகப் படி
திட்ட வரைபட அனுமதி எண்
C/9665/IT/31/B/C/2017
இவ்வலுவலகக் கழிப்பு எண் 2/556/2017
நாள் 15.12.19
வரையறைகளுக்கு உட்பட்டது.
உறுப்பினர் செயலருக்காக
சென்னை பெருநகர் வளர்ச்சிக் குழுமம்
சென்னை - 600 008.

