



சிறுதீயவகை... R.P. சி.
 No. 24.01.2022


அலுவலகப் படி 2/2

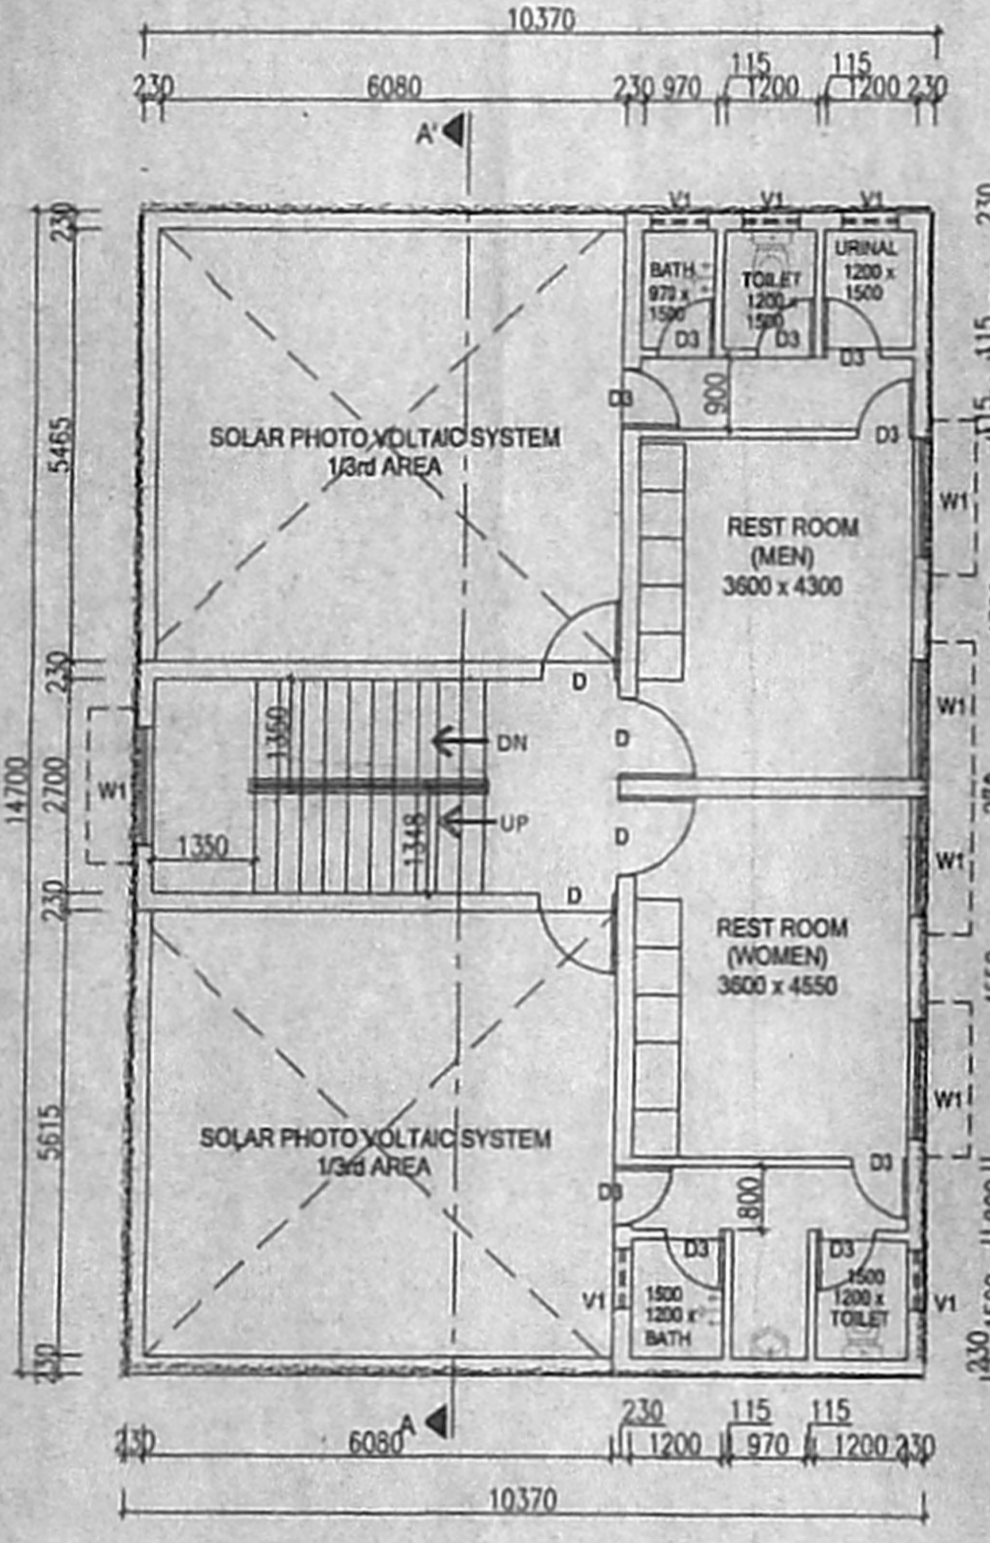


THIRD FLOOR PART TERRACE FLOOR PLAN (REST)

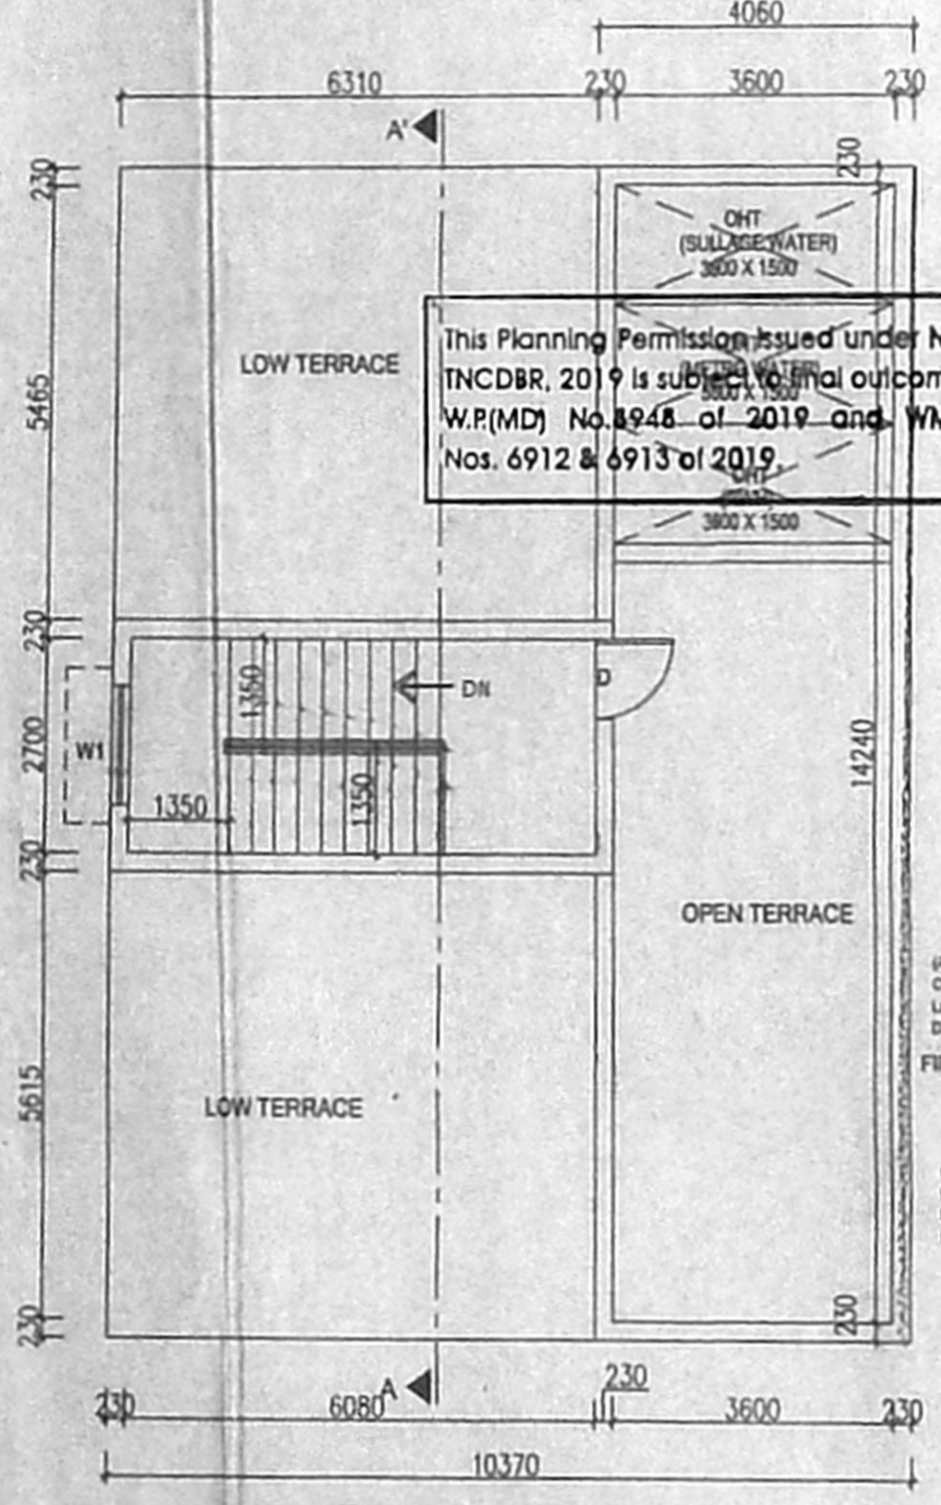

TERRACE FLOOR PLAN

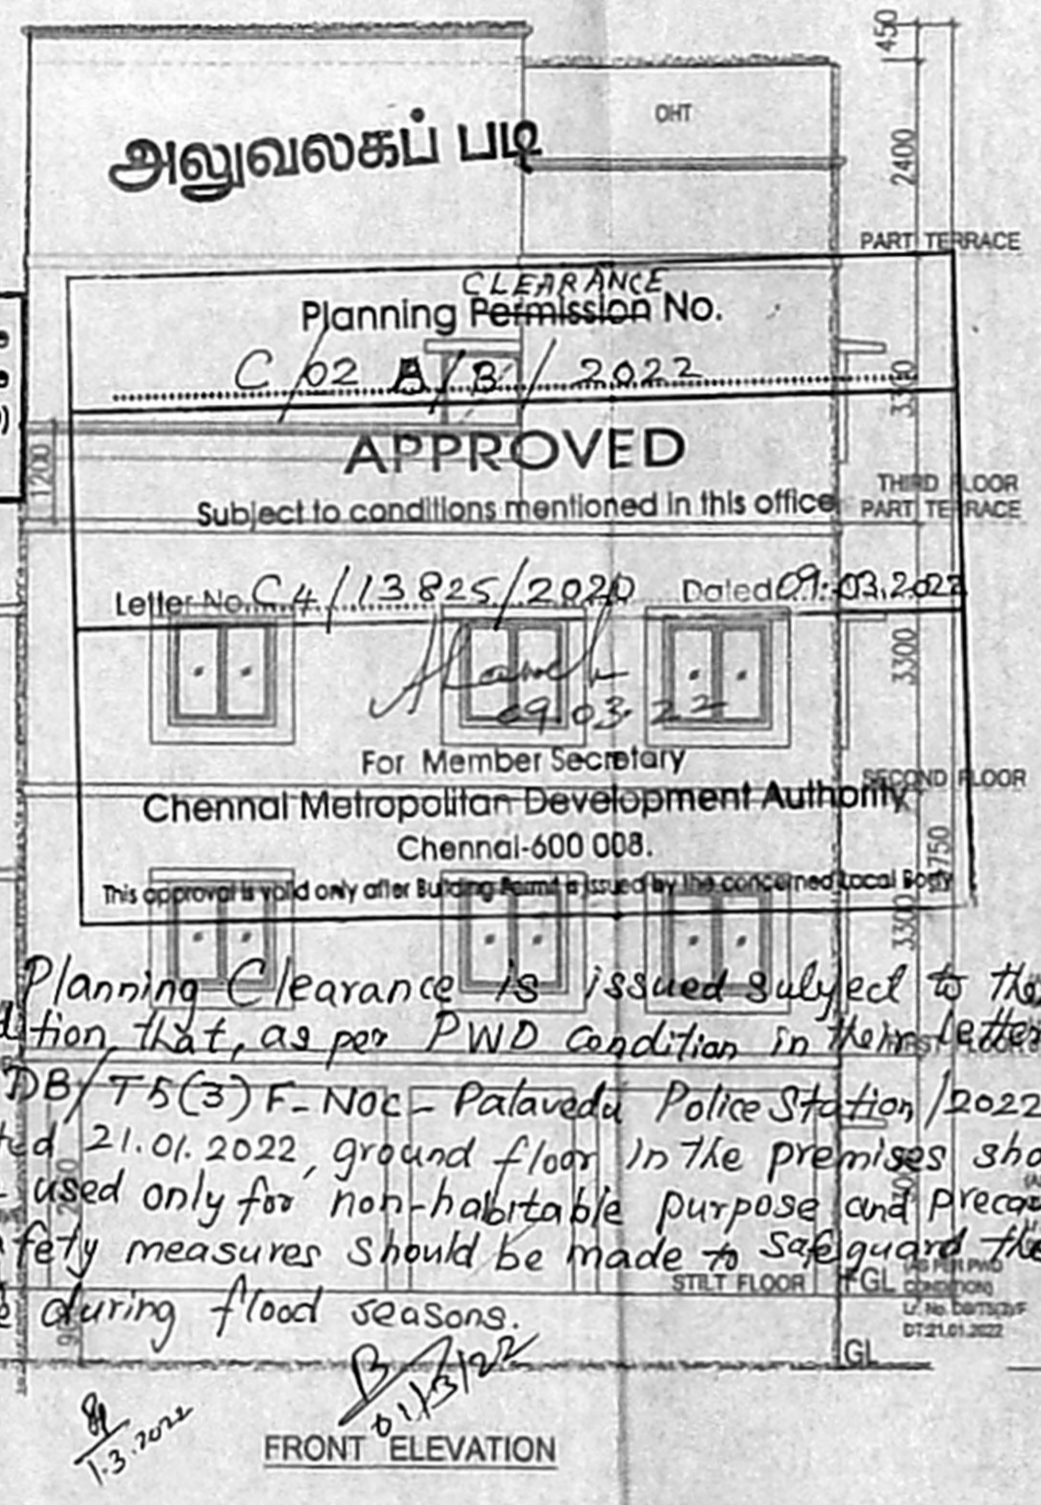

FRONT ELEVATION

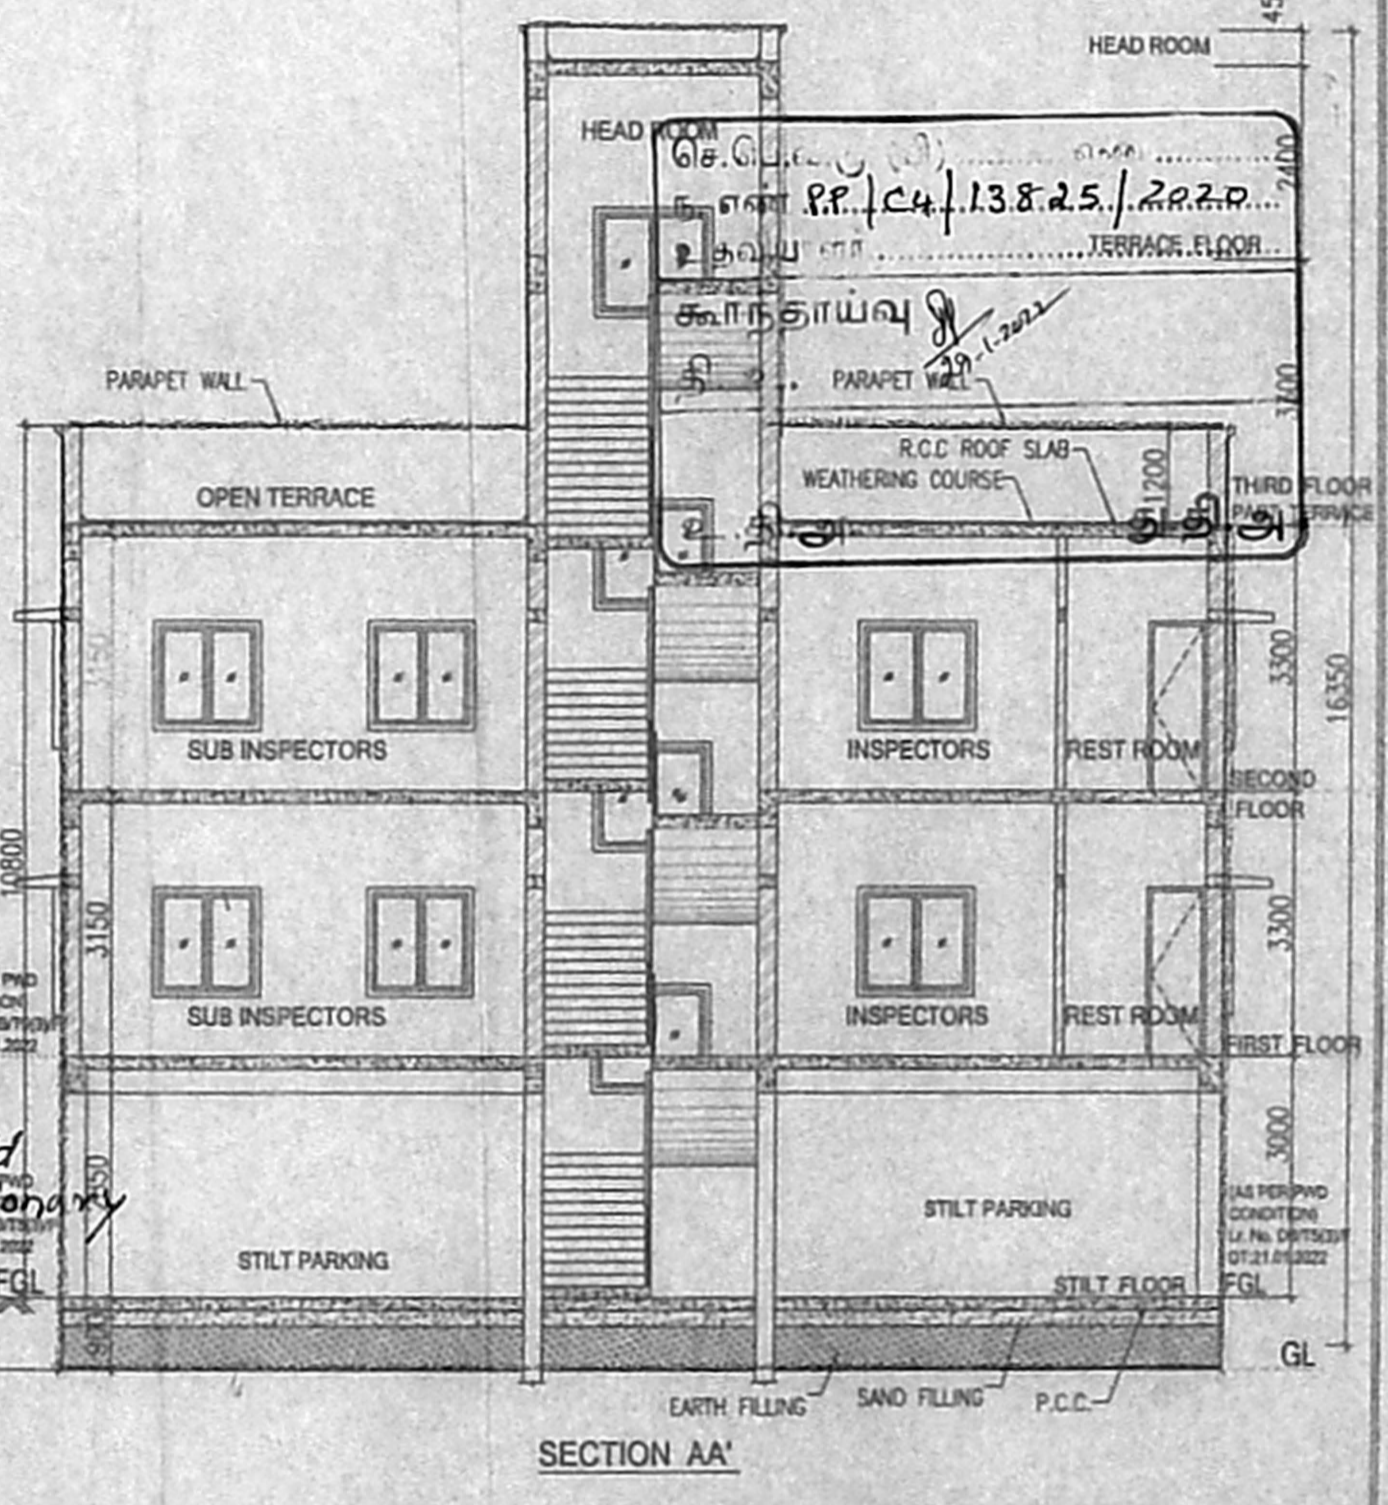


SECTION AA'


This Planning Permission issued under New Rule (TNCDBR, 2019) is subject to final outcome of the W.P.(MD) No. 1948 of 2019 and WMP (MD) Nos. 6912 & 6913 of 2019.

அலுவலகப் படி
 CLEARANCE
 Planning Permission No.
C 02 A/B / 2022
APPROVED
 Subject to conditions mentioned in this office
 Letter No. C 4 / 113825 / 2020 Dated 01.03.2022
 For Member Secretary
 Chennai Metropolitan Development Authority
 Chennai-600 008.
 This approval is valid only after Building Permit is issued by the concerned Local Body.

The Planning Clearance is issued subject to the condition that, as per PWD condition in their letter No. DB/T-5(3) F-Noc - Palavedu Police Station / 2022 dated 21.01.2022, ground floor in the premises should be used only for non-habitable purpose and precautionary safety measures should be made to safeguard the life during flood seasons.

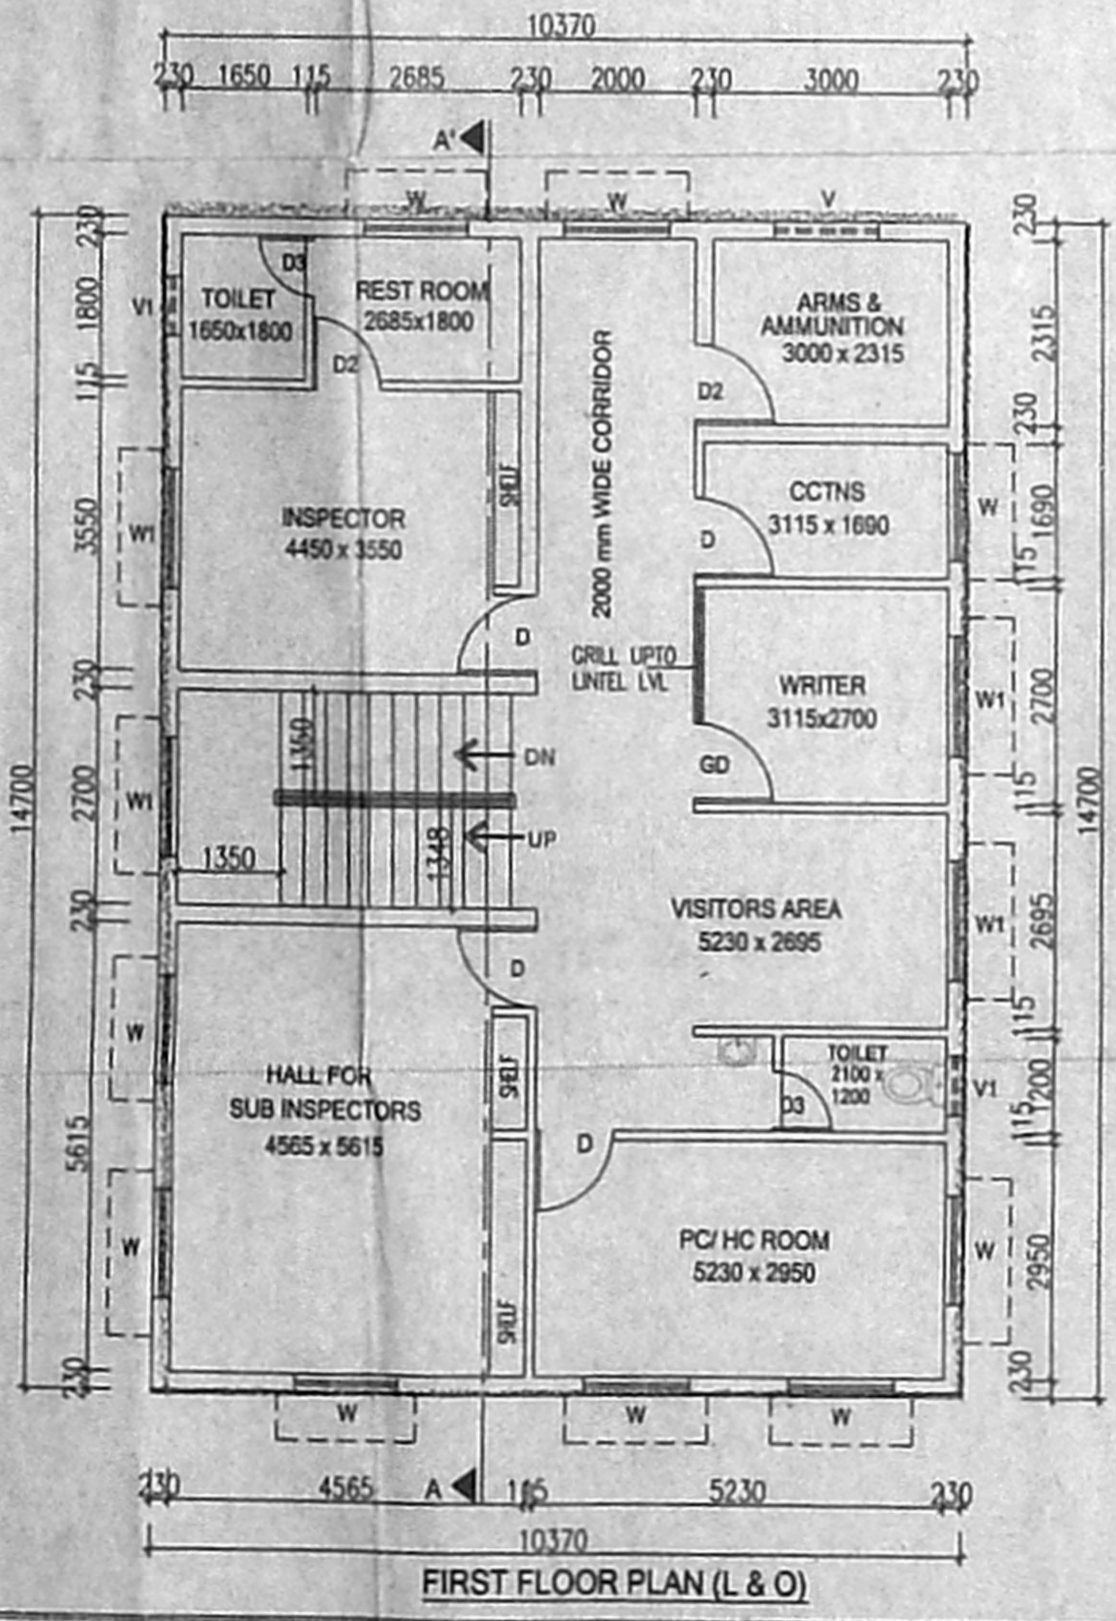

FIRST FLOOR PLAN (L & O)

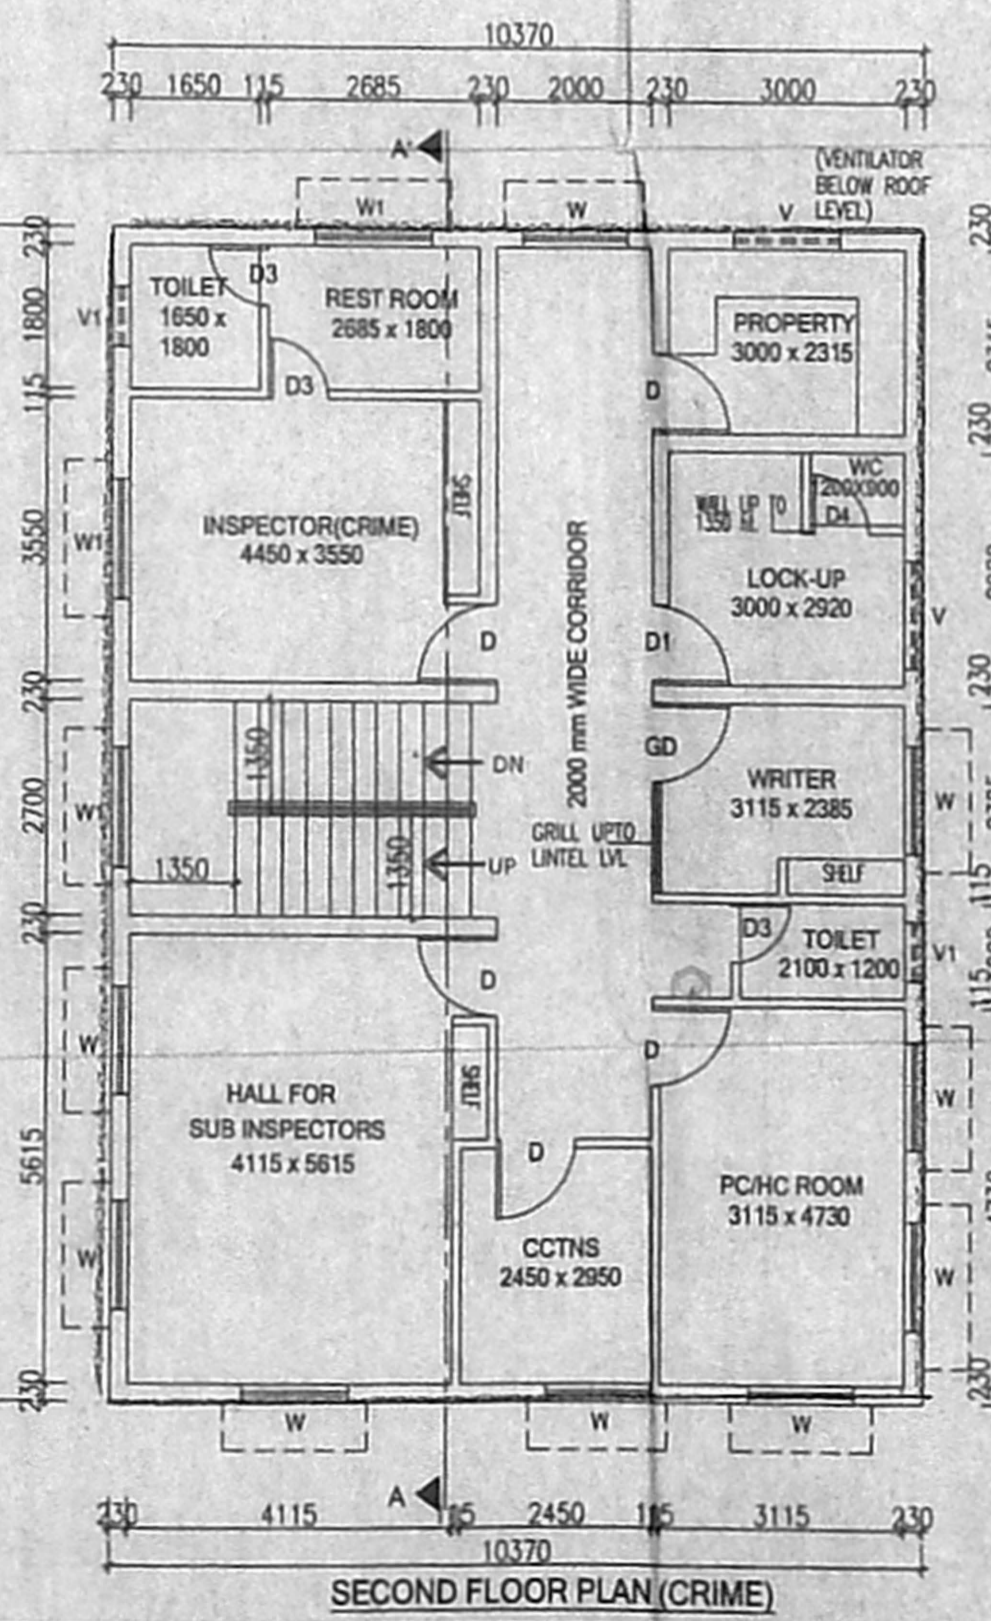

SECOND FLOOR PLAN (CRIME)

JOINERY DETAIL		
MD DOOR	1200x2100	T.W.FRAMED DOOR WITH T.W. DOUBLE LEAF PANELLED DOOR SHUTTERS WITH BRASS FITTINGS
D DOOR	1000x2100	R.C.C.FRAMED DOOR WITH BWR SHUTTERS
D1 DOOR	1000x2100	DOORS WITH IRON BARS & MS FLATS
D2 DOOR	900x2100	R.C.C.FRAMED DOOR WITH BWR SHUTTERS
D3 DOOR	750x2100	P.V.C.DOOR WITH PVC FRAME
D4 DOOR	750x1350	P.V.C.DOOR WITH PVC FRAME
GD DOOR	900x2100	GRILL DOOR
W WINDOW	1350x1350	STEEL FRAMED GLAZED WINDOW WITH MS GRILLS
W1 WINDOW	1500x1350	STEEL FRAMED GLAZED WINDOW WITH MS GRILLS
W2 WINDOW	900x1350	STEEL FRAMED GLAZED WINDOW WITH MS GRILLS
SW SLIDING WINDOW	1500x1350	STEEL FRAMED GLAZED WINDOW WITH MS GRILLS
V VENTILATOR	1350x600	VENTILATOR WITH IRON BARS AND MS FLAT WITH EXPANDED-METAL WELDED ON TO IT
V1 VENTILATOR	750x600	STEEL FRAMED GLAZED VENTILATOR WITH MS GRILLS
FW FIXED WINDOW	1800x1350	GLAZED WINDOW WITH MS GRILL
VD VENTILATOR	1350x600	STEEL FRAMED GLAZED VENTILATOR WITH MS GRILLS

SPECIFICATION	
FOUNDATION	R.C.C.COLUMN
SUPERSTRUCTURE	BRICK WORK IN C.M 1:5
ROOF	R.C.C SLAB WITH SUITABLE REINFORCEMENT AND PROTECTED WITH COOL TREES
JOINERY	ALUMINIUM/RCC/T.W/STEEL
FLOORING	• IVORY COLOUR WITHEDED TILE FLOORING FOR ALL ROOMS • GRANITE TILE FLOORING - VERANDAH & LOBBY • EUROCON TILE - HALL, PORTICO & STAIRCASE STEPS • ANTISKID CERAMIC TILE FLOORING FOR BATH & WC WITH GLAZED TILES TO THE HEIGHT OF 1.5M
CUPBOARD SLAB	IN R.C.C
PAINING	• INNERWALL - TWO COAT OBD OVER ONE COAT OF PRIMER • OUTERWALL - EMULSION PAINT OVER ONE COAT OF PRIMER
PRES/TAPS	• CEILING - 3 COATS WHITE WASH P.V.C / HALF TURN C.P TAP

AREA STATEMENT IN sq.m	
FIRST FLOOR	152.44
SECOND FLOOR	152.44
THIRD FLOOR PART TERRACE	79.63
TOTAL	384.51

- NOTE**
1. STAIRCASE - TREAD - 300 mm, RISER - 150mm.
 2. SILL LEVEL 750 mm FROM FL.
 3. LINTEL HEIGHT 2100 mm FROM FLOOR LEVEL.
 4. ROOF HEIGHT 3000 mm (INCLUDE SLAB THK.)
 5. HEIGHT OF PARAPET WALL IN BALCONY, TERRACE ETC. IS 1200 mm.
 6. WIDTH OF SUNSHADE IS 600 mm.
 7. 20CM DEPRESSION SHOULD BE GIVEN FOR BATH & TOILET PORTION

PLAN SHOWING THE PROPOSED CONSTRUCTION OF STILT+ 2 FLOORS + 3 FLOOR PART MUTHAPUDUPET POLICE STATION IN S. NO. 532/3 OF PALAVEDU VILLAGE, AVADI TALUK, THIRUVALLUR DISTRICT WITHIN GREATER CHENNAI CORPORATION LIMIT.

SCALE : 1:100 (ALL DIMENSIONS IN MM)

INSPECTOR OF POLICE
 T-4 MUTHAPUDUPET P.S.
 CHENNAI-600 056
 APPLICANT

ASSISTANT EXECUTIVE ENGINEER
 CHENNAI DIVISION - 11
 Muthapudupet Police Housing Corporation Ltd
 Avadi, Chennai - 600 054
 LICENSED SURVEYOR