


EXISTING GROUND FLOOR PLAN

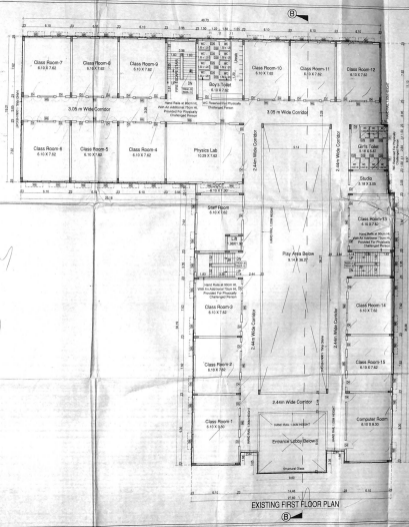

EXISTING FIRST FLOOR PLAN

Ground & First Floor Plan SHEET NO - 2 / 4
 PLAN SHOWING THE PROPOSED ADDITIONAL CONSTRUCTION OF 3rd FLOOR OVER THE EXISTING GROUND +2 FLOORS SCHOOL BUILDING AT RAMBARKKAM MESAVAKKAM MAIN ROAD, VENGANASAL, CHENNAI.
 R202 DOCUMENT, NEW S.W.O. R242A2, R242A1 & R242A2 OF VENGANASAL VILLAGE, SPOK, INDIANMALLUR TALLUK, KANCHIUPURAM DISTRICT, ST. THOMAS MOUNT PANCHAYAT UNION.


SPECIFICATION
 ALL CONCRETE WORK SHOULD BE CARRIED AS PER IS 456:2000.
 USE M16.5 GRADE FOR ALL R.C.C WORKS (COLUMN DOWN TO THE REINFORCEMENT FOR FOOTING ISOM).
 USE M20 GRADE FOR ALL R.C.C WORKS (SLAB, BEAM, DECK, CHAIR, SCAFFOLD, R.C.C. WALL, STAIR).
 QUARRY DUST CAN BE USED FOR ALL R.C.C WORKS (P.C.C. 1:4:8 & IS-456 AND BRICK JELLY WORKS).
 SILEVER SAND IF NOT AVAILABLE.

Schedule of Joineries.


D4	1.22 X 2.13	Parallel Door
D3	0.90 X 2.13	Parallel Door
D2	0.75 X 2.13	Parallel Door
W5	1.85 X 1.85	Window
V5	1.82 X 1.21	Ventilator

ALL DIMENSIONS ARE IN METRES
 SCALE: 1:100
 LEGEND:
 PROPOSED SHOWN IN [Symbol]
 BOUNDARY SHOWN IN [Symbol]
 ROAD SHOWN IN [Symbol]

OWNER'S SIGNATURE
 M. S. MANICKAVELU
 LICENSED SURVEYOR SIGNATURE

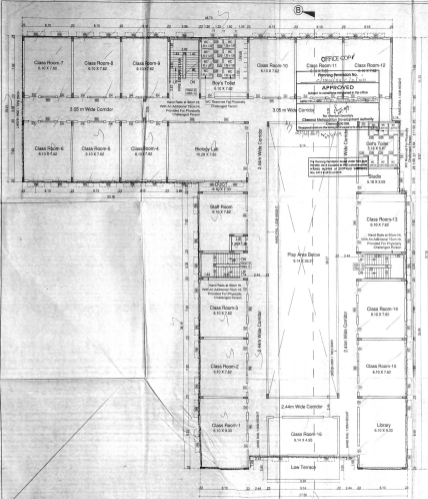

EXISTING SECOND FLOOR PLAN

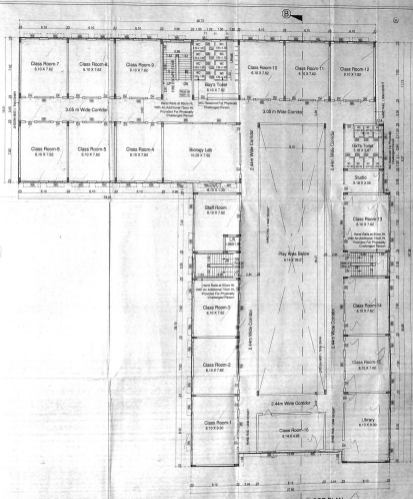

PROPOSED THIRD FLOOR PLAN

Second & Third Floor Plan SHEET NO - 3/4
 PLAN SHOWING THE PROPOSED ADDITIONAL CONSTRUCTION OF 3rd FLOOR OVER THE EXISTING GROUND+2 FLOORS SCHOOL BUILDING AT MAMBAKAM, MEDAVAKKAM MAIN ROAD, VENGALASAL, CHENNAI COMPRISED IN OLD S.M.O - 8281.
 8282 (DOCUMENT) NEW S.M.O - 8281A
 8281A2 8281A1 & 8281A2
 OF VENGALASAL VILLAGE
 SHOULDEMANALLUR TALEUK
 KANCHI PURAM DISTRICT
 ST. THOMAS MOUNT PANCHAYAT UNION

SPECIFICATION
 ALL CONCRETE WORK SHOULD BE CARRIED OUT FOR SUB-200
 USE M20 M25 GRADE FOR ALL R.C.C WORKS
 CLEAN GRAVEL TO THE REQUIREMENT FOR FOOTING, SOAK, COLUMN, SOAK, BEAM, SOAK, SLAB, SOAK, R.C.C WALL, SOAK
 QUARRY DUST CAN BE USED FOR ALL R.C.C WORKS R.C.C L&T & 1/2 AND BRICK JELLY WORKS (SOVER SAND IF NOT AVAILABLE)


Schedule of Joineries.

D4	1.22 X 2.13	Panelled Door
D3	0.90 X 2.13	Panelled Door
D2B	0.76 X 2.13	Panelled Door
W5	1.83 X 1.35	Window
W6	1.05 X 0.81	Window


ALL DIMENSIONS ARE IN METRES
 SCALE: 1/10
LEGEND:
 PROPOSED SHOWN IN
 BOUNDARY SHOWN IN
 HOLD SHOWN IN

OWNER'S SIGNATURE
 M. S. MURUGU
 12/12/2024


LICENSED SURVEYOR SIGNATURE
 M. S. MURUGU
 12/12/2024

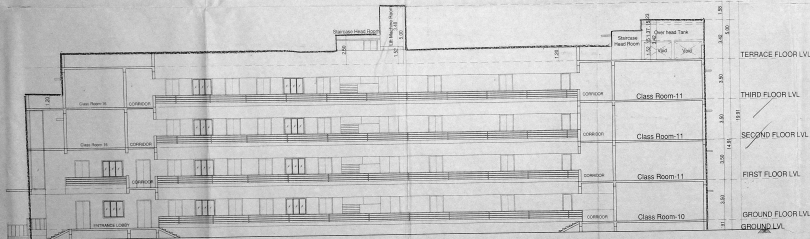

SECTION-BB

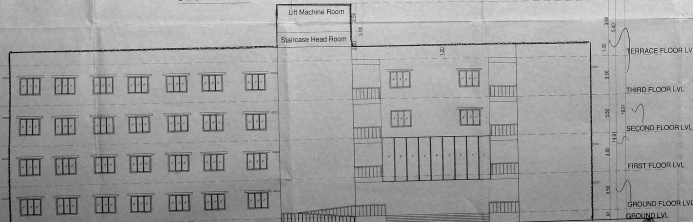

ELEVATION

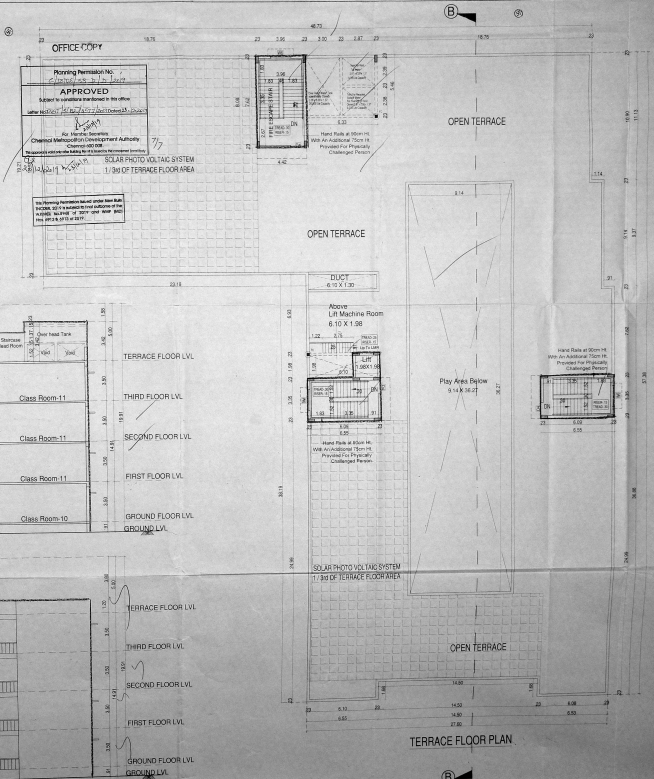

TERRACE FLOOR PLAN

THIRD FLOOR PLAN
ELEVATION & SECTION SHEET NO. 4/4
PLAN SHOWING THE PROPOSED ADDITIONAL
CONSTRUCTION OF 3rd FLOOR OVER THE
EXISTING GROUND +2 FLOORS SCHOOL
BUILDING AT MAMBANKAM, MEDAKKAM
MAIN ROAD, VENGAVAL, CHENNAI
COMPRISED IN OLD S NO. 82A1, 82A2,
82A1A2, 82A2A1 & 82A2A2
OF VENGAVAL VILLAGE
SHOLINGANALLUR TALUK
KANCHEEPURAM DISTRICT
ST. THOMAS MOUNT PANCHAYAT UNION.

SPECIFICATION

ALL CONCRETE WORK SHOULD BE
CARRIED AS PER IS:456-2000
USE M25 GRADE FOR ALL R.C.C WORKS
CLEAR COVER TO THE REINFORCEMENT FOR
FOOTING 30MM, COLUMN 60MM, BEAM 30MM
SLAB 30MM, R.C.W WALL 30MM
QUARRY DUST CAN BE USED FOR ALL
P.C.C WORKS P.C.C 1:4:1 (5:10) AND BRICK JELLY
WORKS (RIVER SAND IF NOT AVAILABLE)

Schedule of Joineries.

D4	1.22 X 2.13	Panelled Door
D3	0.90 X 2.13	Panelled Door
D25	0.76 X 2.13	Panelled Door
W6	1.83 X 1.83	Window
V6	1.83 X 0.91	Ventilator

ALL DIMENSIONS ARE IN METRES

SCALE: 1/100

LEGEND:

- PROPOSED SHOWN IN
- BOUNDARY SHOWN IN
- ROAD SHOWN IN

OWNERS SIGNATURE

FOR THE METER REGISTRATION TEST

M. S. MANIYA VEENAR
3008, Main Road, Mambankam
www.mambankam.com

LICENSED SURVEYOR SIGNATURE

DR. MICHAEL JOHN MICHAEL
CIVIL ENGINEER
No. 10, Anna Salai, Chennai
www.michaeljohnmichael.com