



அலுவலகப் படி
 Planning Permission No. C/13170/22 CD/2021
 APPROVED
 Subject to conditions mentioned in this office
 Letter No. P/100/2021/32/2021 D. 06.2021
 For Member Secretary
 Chennai Metropolitan Development Authority
 Chennai - 600 008.
 This approval is valid only if the Building Permit is issued by the concerned Local Body.

சென்னை மாநகராட்சி
 24.2.2021
 P/100/2021/32/2021
 சென்னை மாநகராட்சி
 24.2.2021

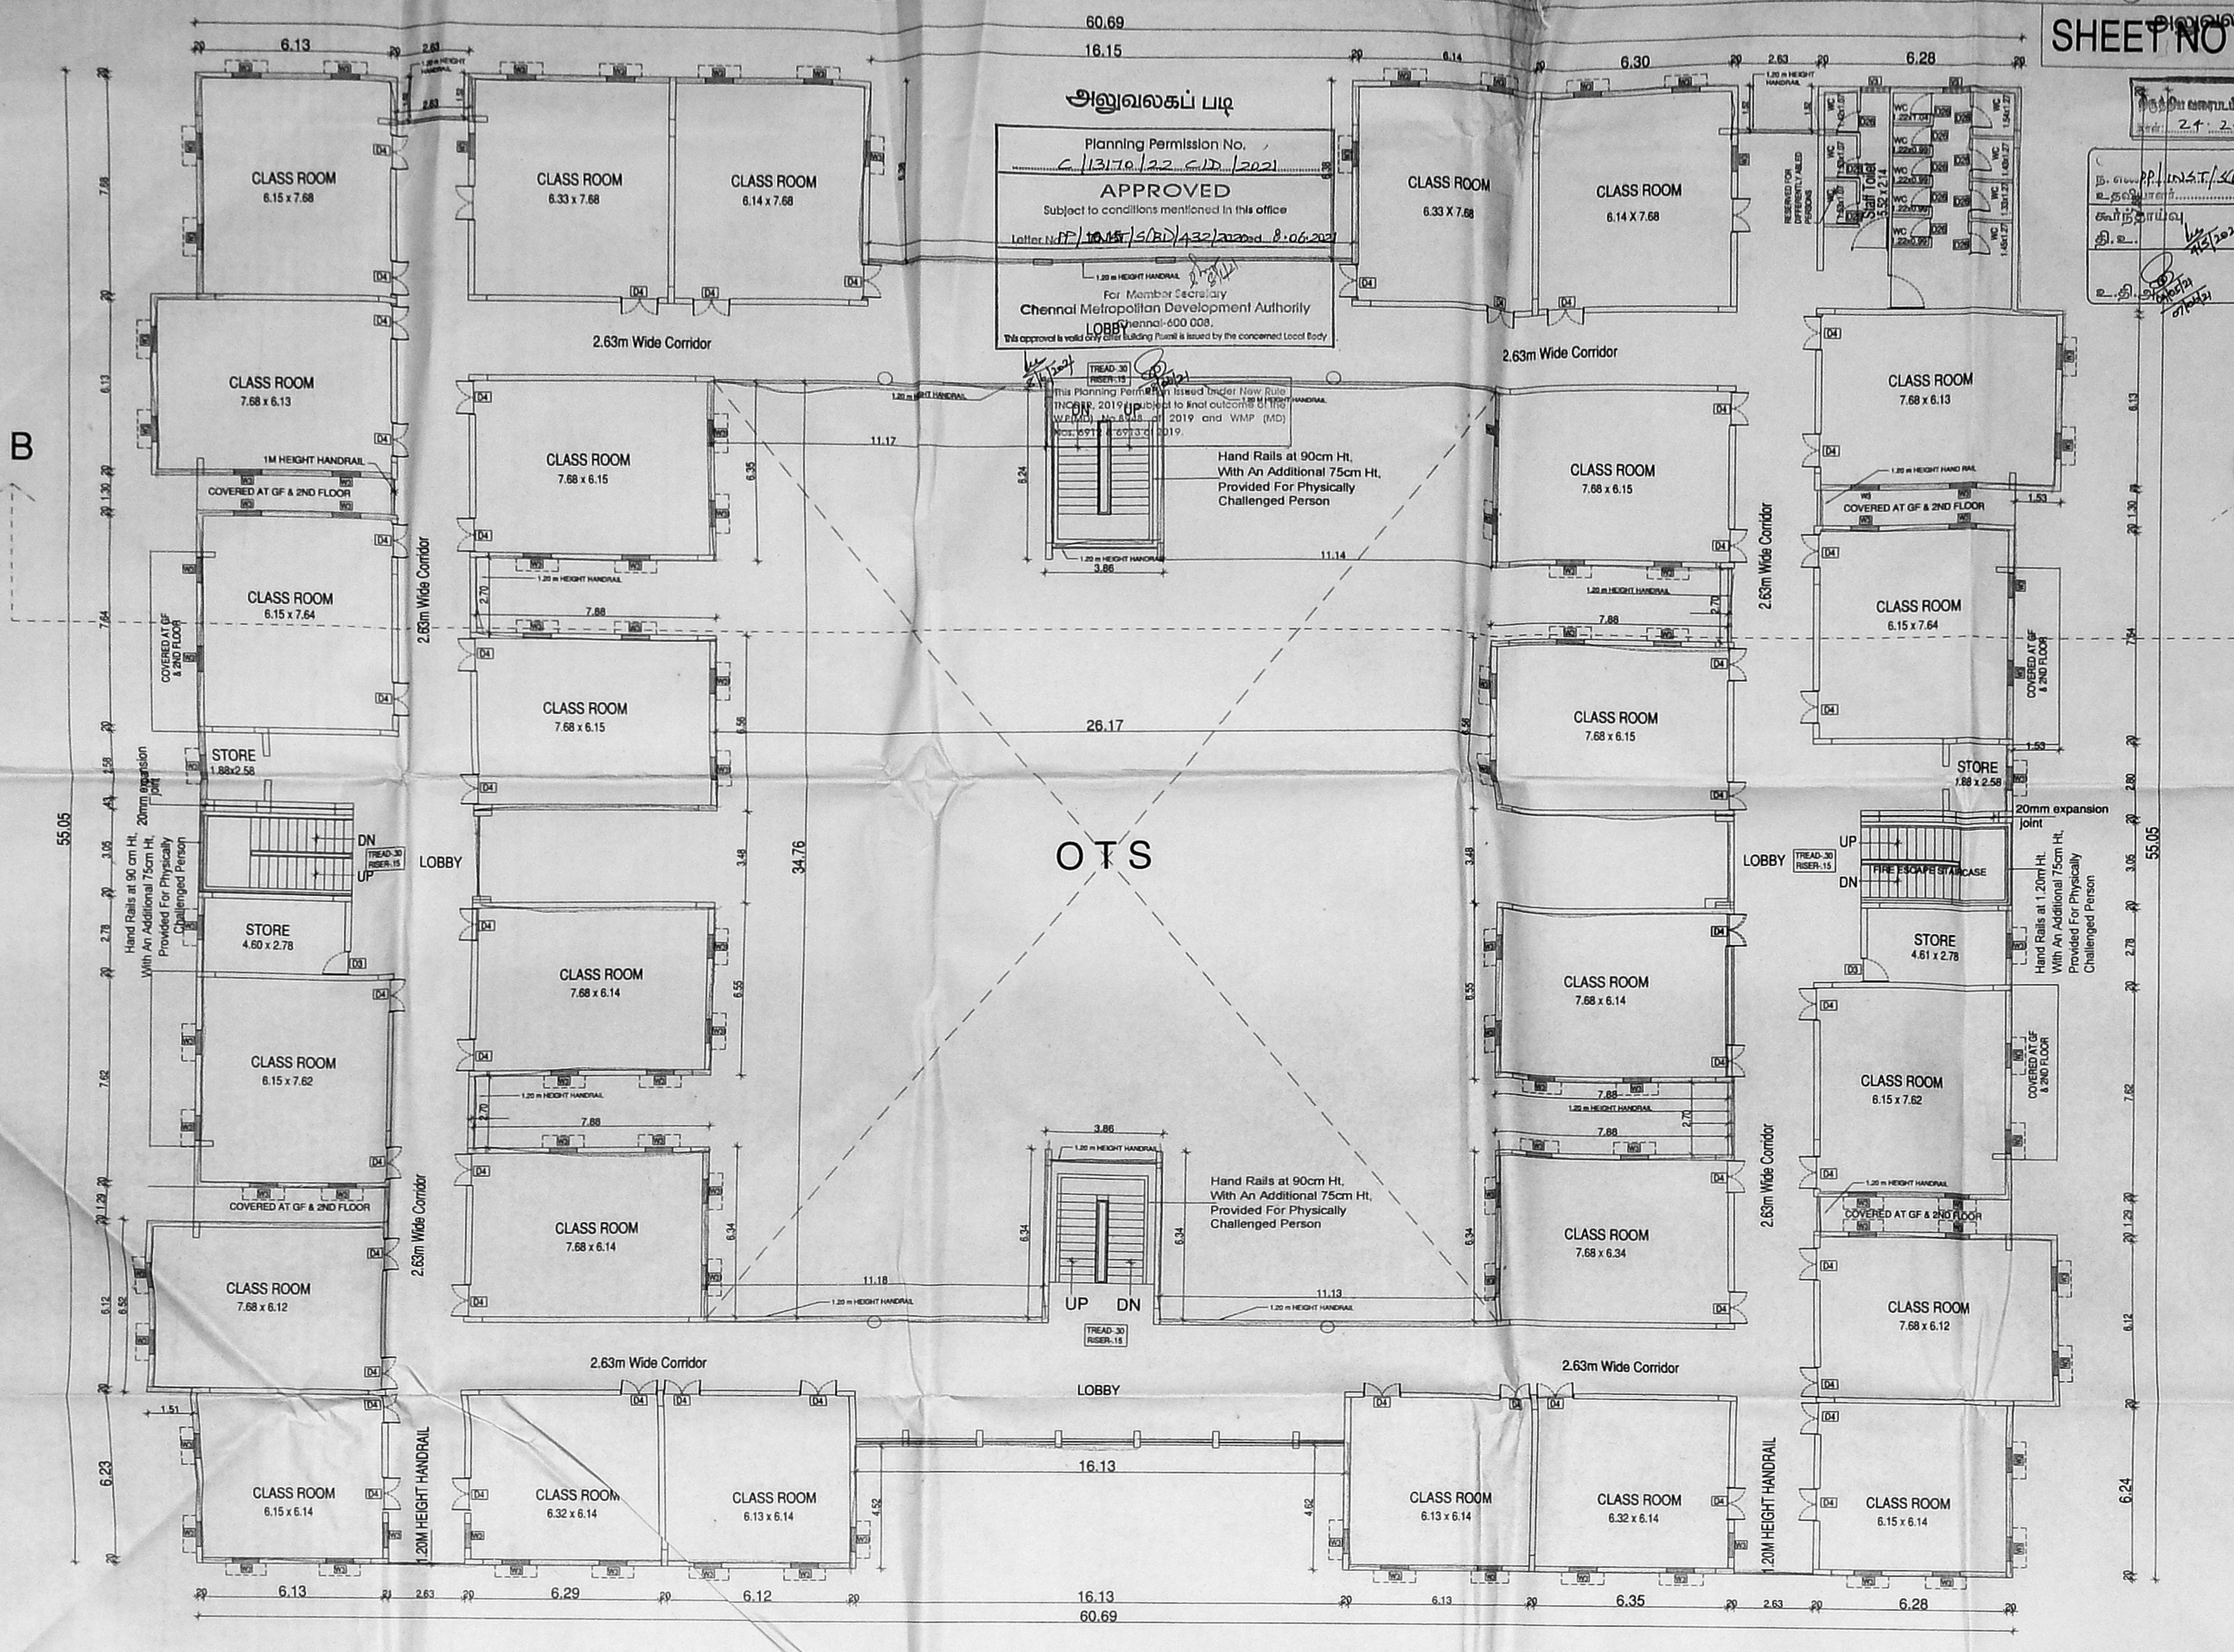

THIRD FLOOR PLAN (PROPOSED)

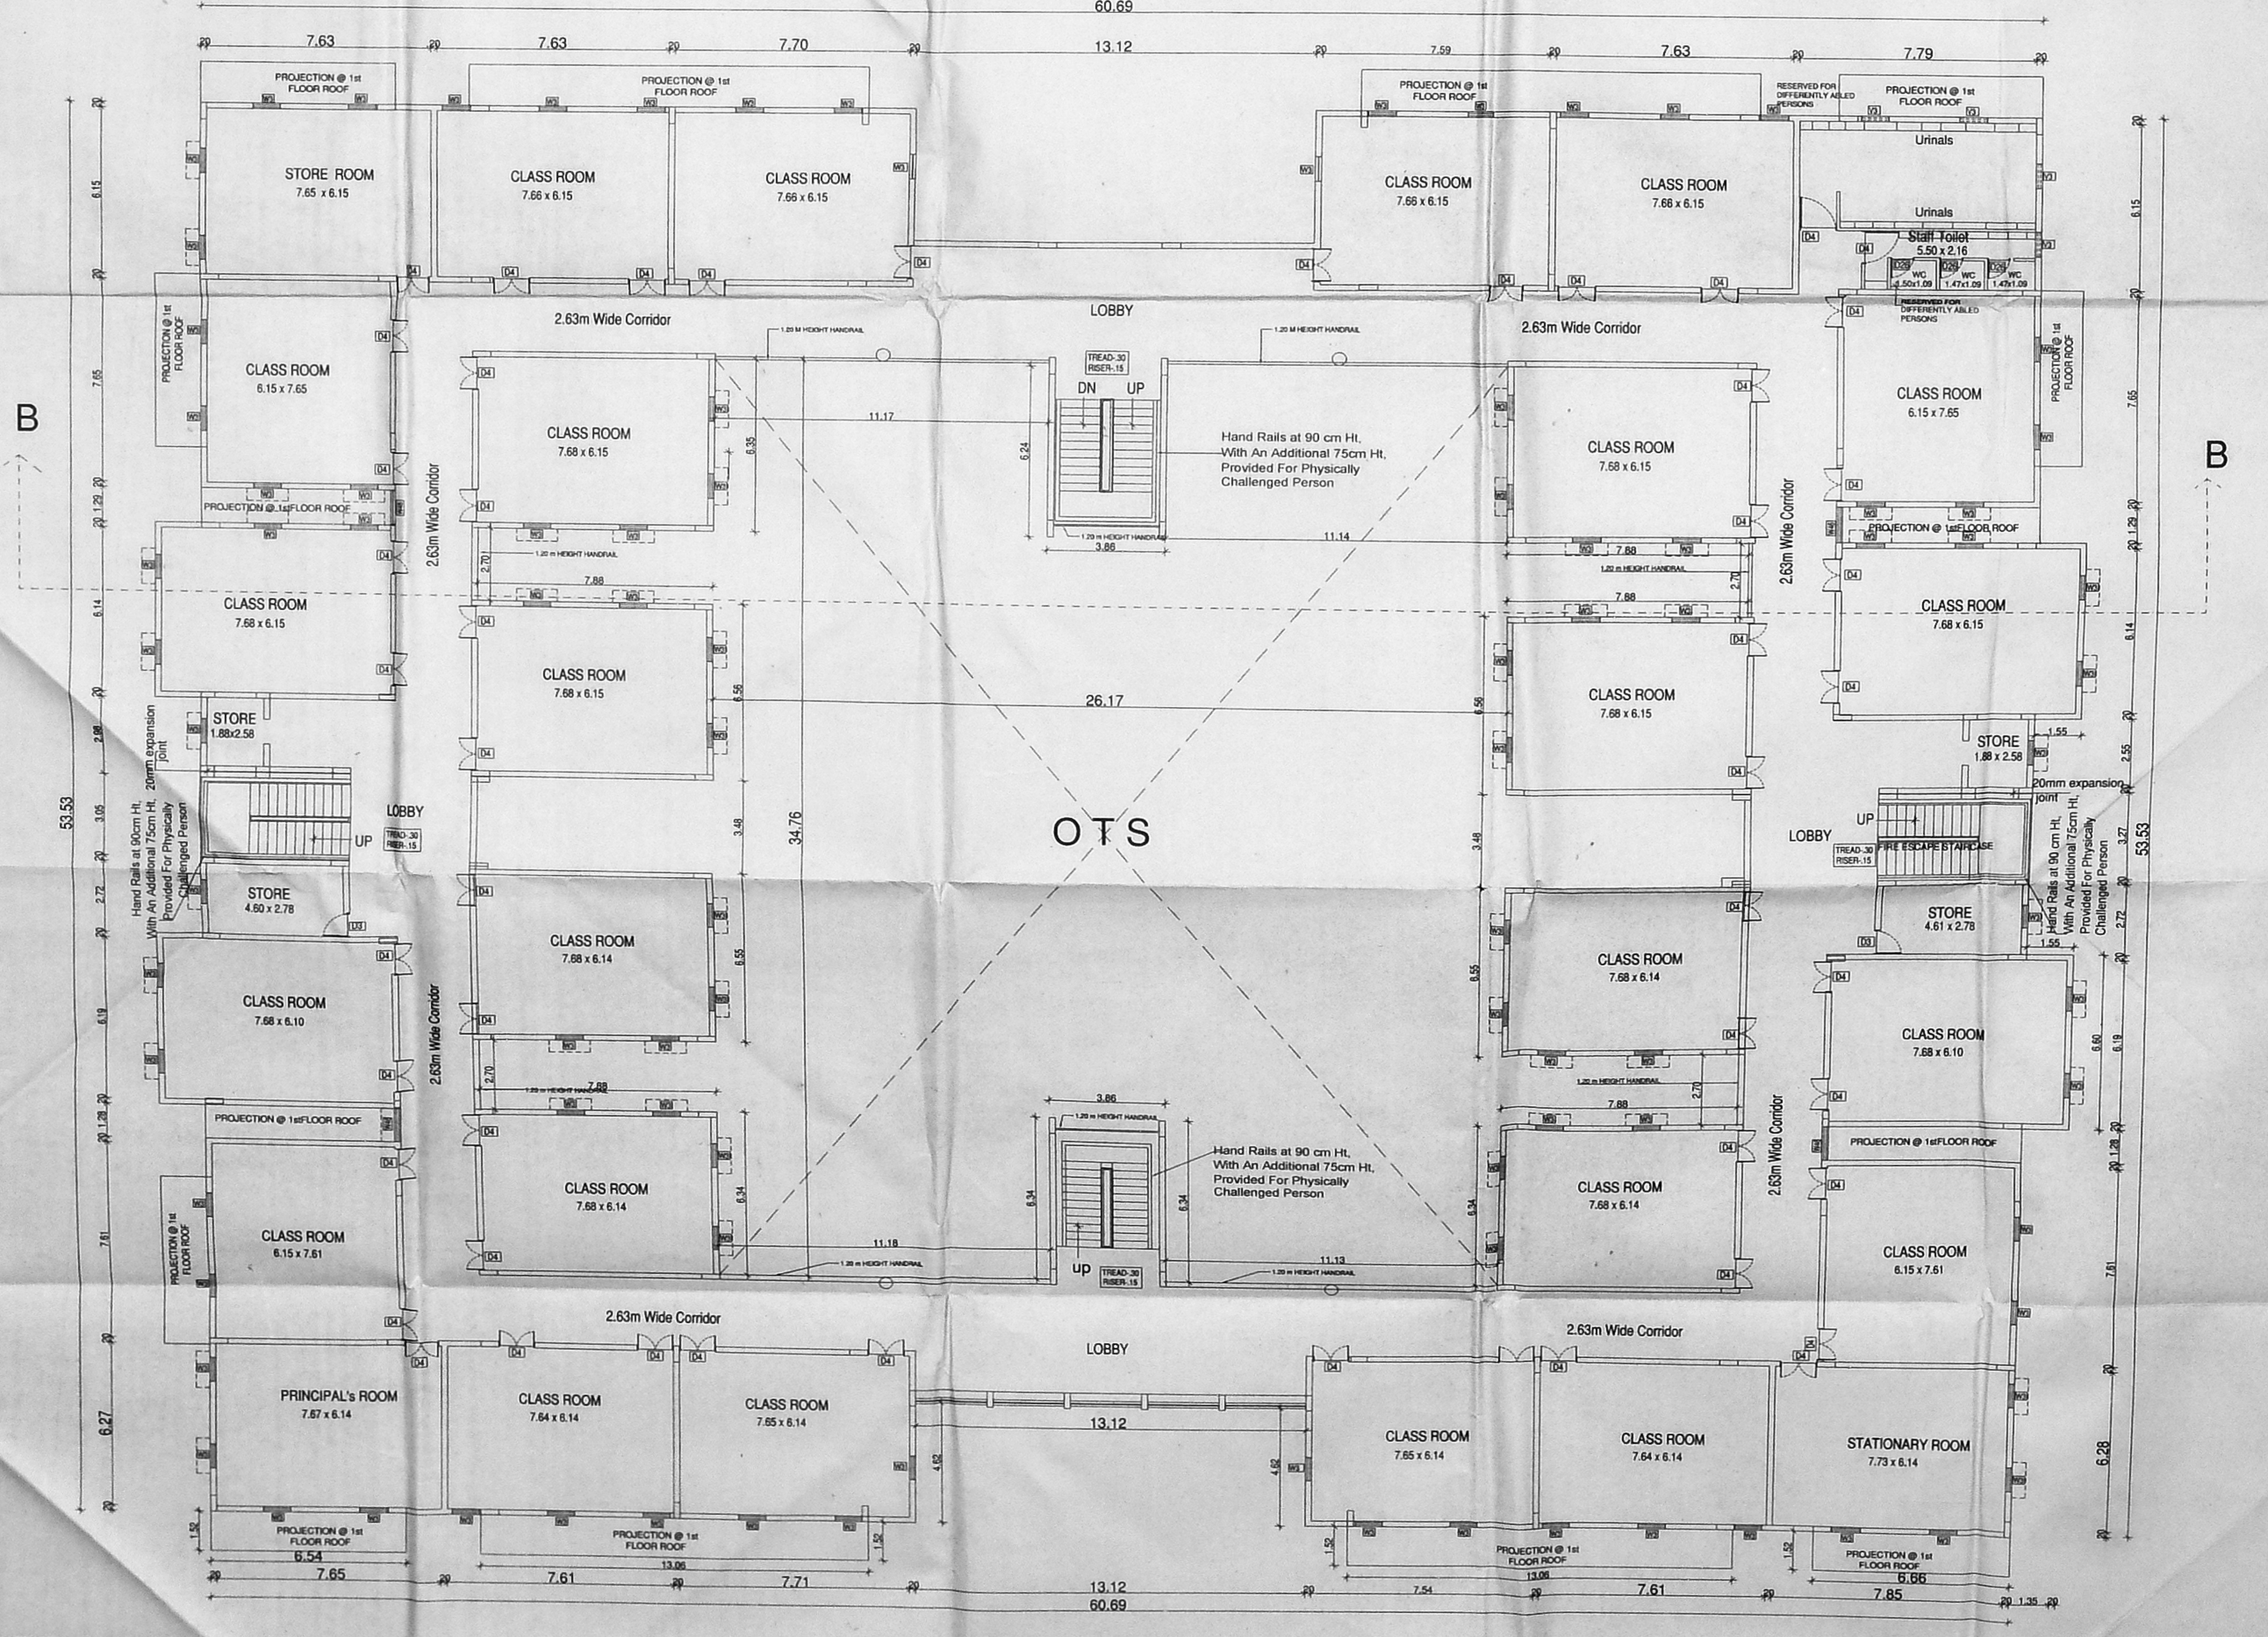

SECOND FLOOR PLAN (EXISTING)

SECOND FLOOR PLAN (EXISTING)


Schedule of Joineries.

MD	2.44 X 2.13	Main Door
D4	1.22 X 2.13	Panelled Door
D26	0.76 X 2.13	Panelled Door
W3	1.83 X 1.83	Window
V3	0.61 X 0.91	Ventilator

PLAN SHOWING THE ADDITIONAL CONSTRUCTION OF 3rd FLOOR (14.92 M HEIGHT) TO THE EXISTING GROUND FLOOR + 2 FLOORS SCHOOL BUILDING AT INDIRA PRIYADARSHINI MAIN ROAD, PERUMBAKKAM, CHENNAI - IN OLD S.No. 463/ 1, 463/ 2, 464/ 1 & 464/ 2, NEW S.No. 463/1A1B & 464/ 15 OF PERUMBAKKAM VILLAGE WITHIN THE LIMIT OF ST. THOMAS MOUNT PANCHAYAT UNION.

SPECIFICATION
 ALL CONCRETE WORK SHOULD BE CARRIED AS PER IS:456-2000
 USE MIX M:25 GRADE FOR ALL R.C.C WORKS
 CLEAR COVER TO THE REINFORCEMENT FOR FOOTING :50MM , COLUMN 40MM, BEAM 30MM
 SLAB 30MM , R.C.C WALL 30MM
 QUARRY DUST CAN BE USED FOR ALL P.C.C WORKS P.C.C 1:4:8(1:5:10) AND BRICK JELLY WORKS (RIVER SAND IF NOT AVAILABLE)

ALL DIMENSIONS ARE IN METRES
 SCALE 1: 100
LEGEND:
 EXISTING SHOWN IN
 PROPOSED SHOWN IN
 BOUNDARY SHOWN IN
 ROAD SHOWN IN

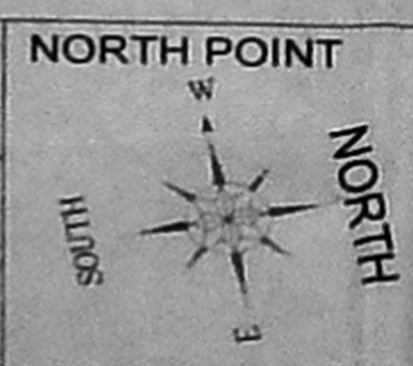

OWNER'S SIGNATURE

REGISTERED ENGINEER
 R. CHANDRASEKARAN, E. (Civil) P.V.
 Structural Engineer
 CMAA Reg. No. 651/QR/11/02/002
 Door No. 21, 4th Main Road,
 Indira Nagar, Chennai - 600 020.
 9442722115, 9442722116

