


FRONT ELEVATION - A

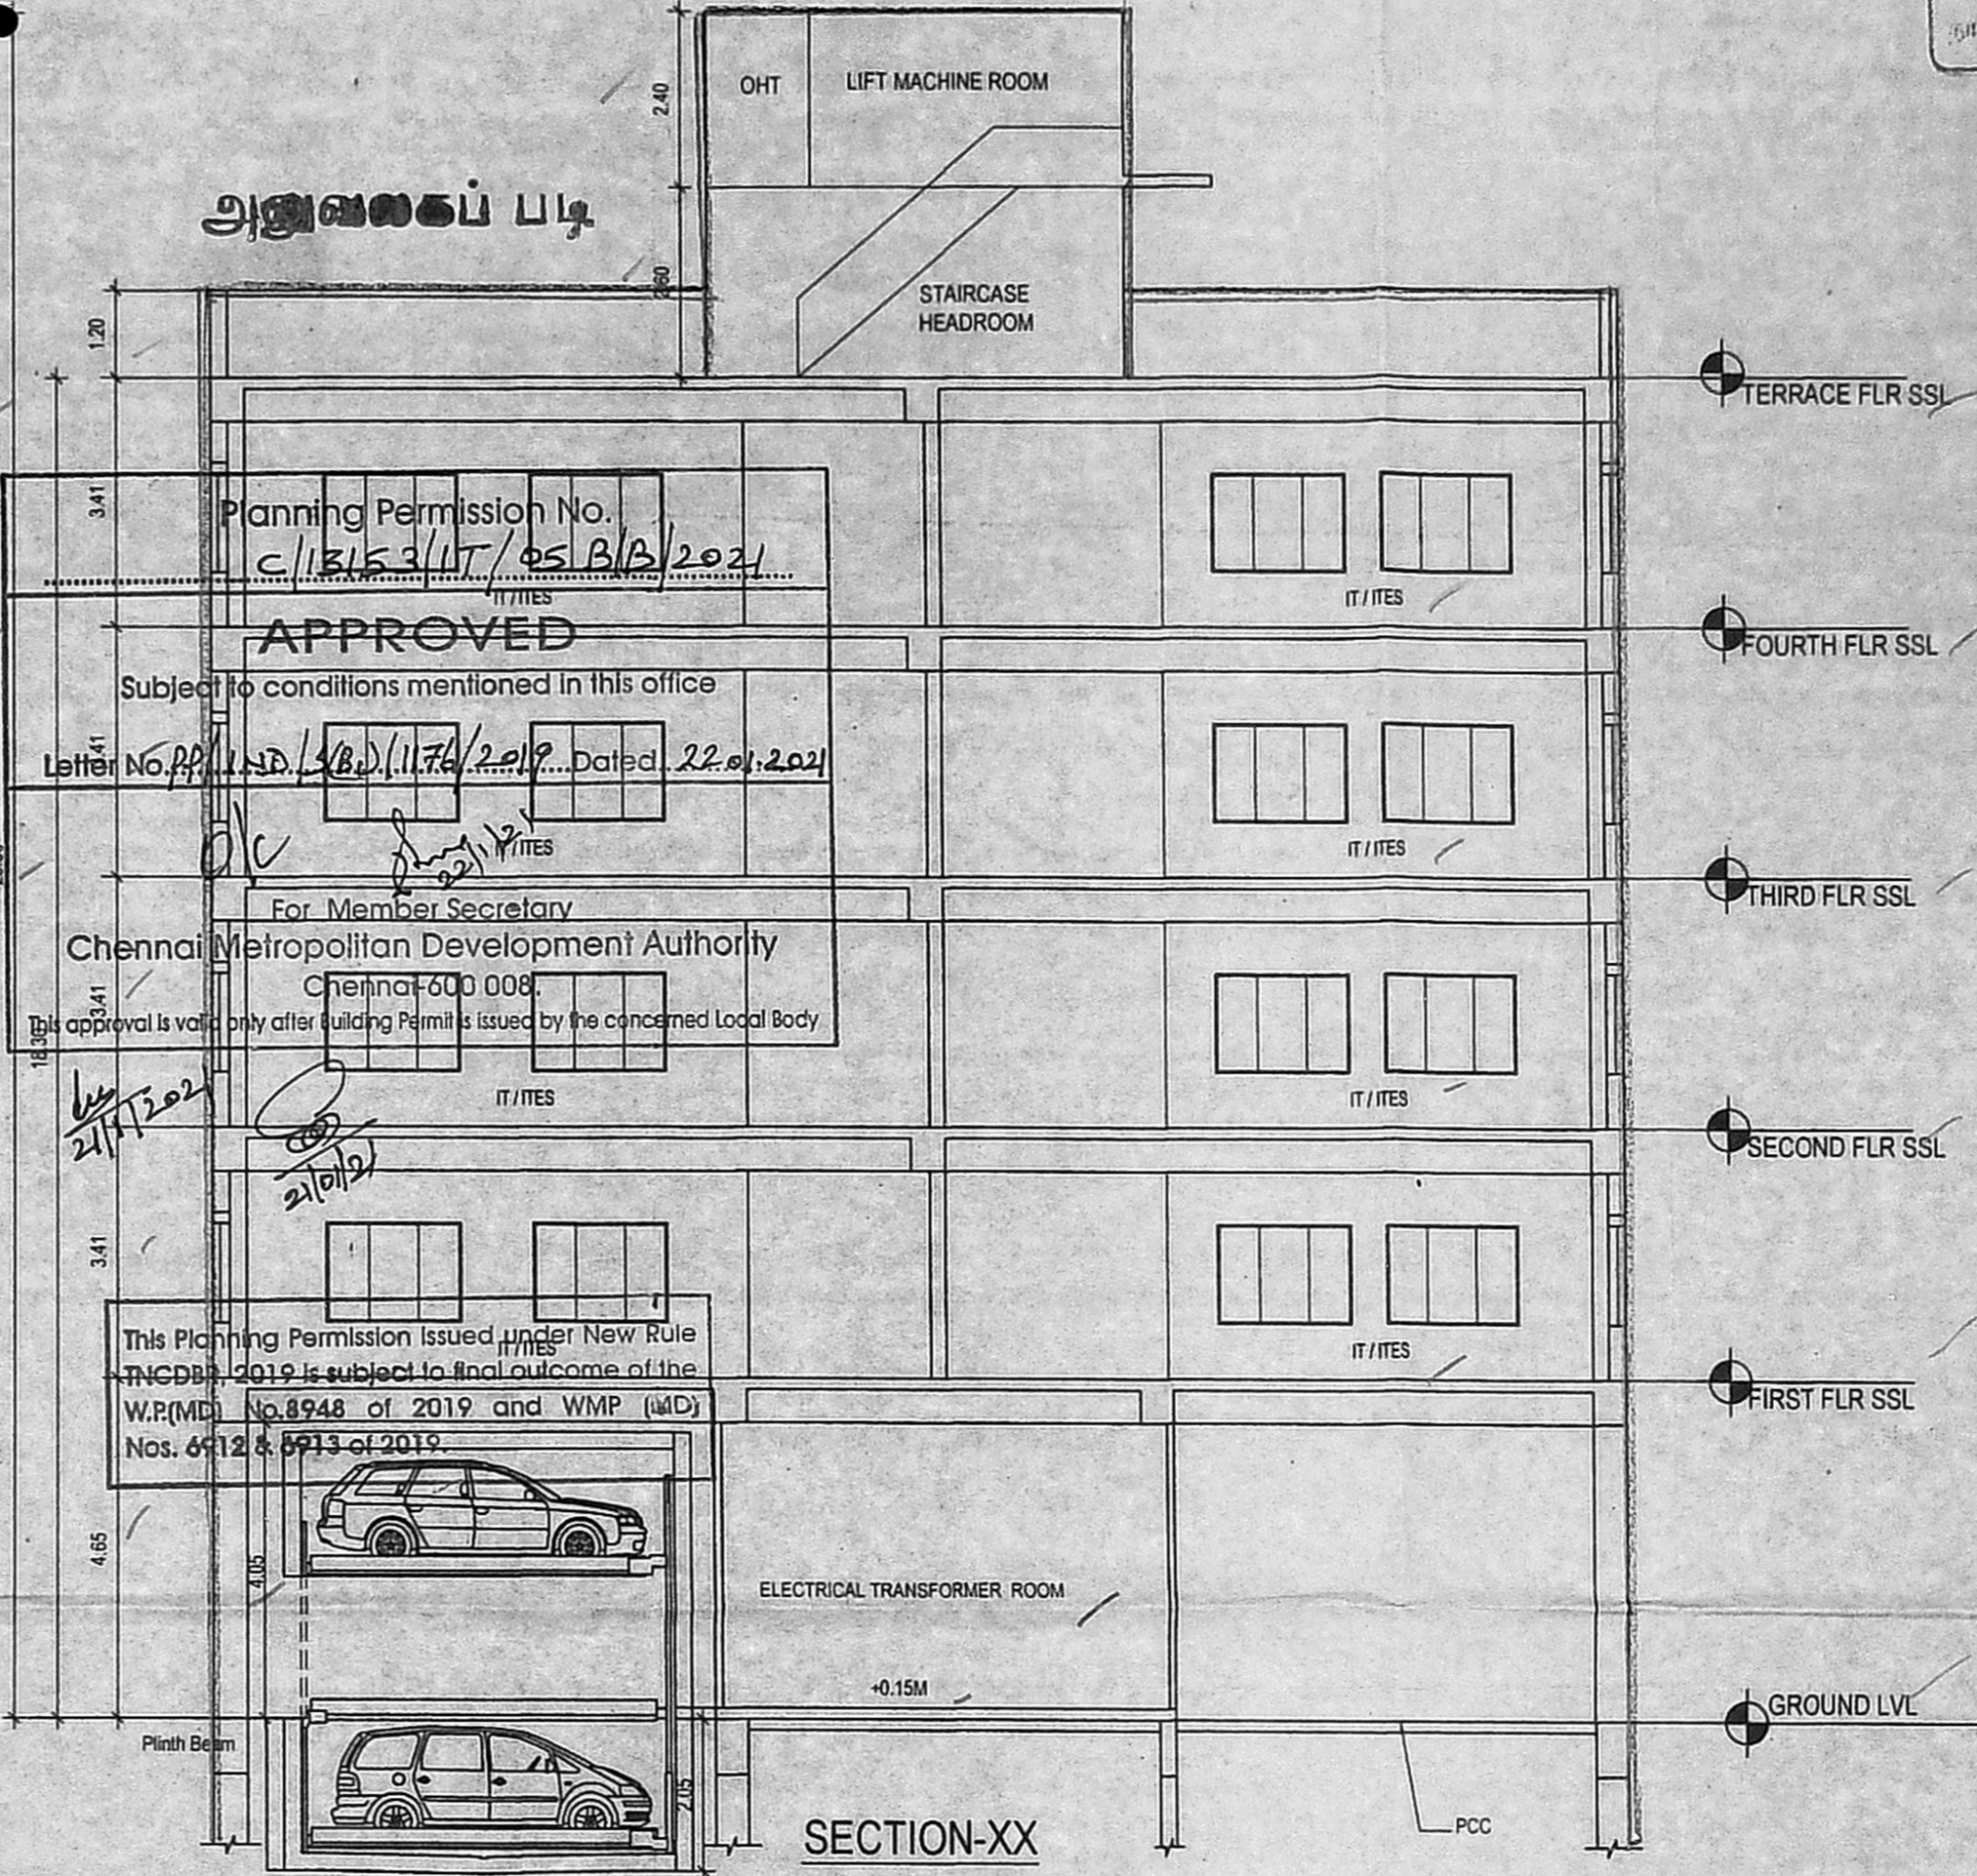

SECTION-XX

அனுமதிப் படி  
Planning Permission No. C/13153/IT/05/B/B/2021  
**APPROVED**  
Subject to conditions mentioned in this office  
Letter No. PP/148/5(B)/1174/2019 Dated 22.01.2021  
For Member Secretary  
Chennai Metropolitan Development Authority  
Chennai-600 008.  
This approval is valid only after Building Permit is issued by the concerned Local Body.  
This Planning Permission issued under New Rule TNCDPR, 2019 is subject to final outcome of the W.P.(MD) No.8948 of 2019 and WMP (MD) Nos. 6912 & 6913 of 2019.

அனுமதிப் படி  
PLAN SHOWING THE PROPOSED CONSTRUCTION OF STILT FLOOR + 4 FLOORS IT/ITES BUILDING AT FACTORY SHED NO. 27 PHASE - II, Dr. VIKRAM SARABHAI INSTRONIC ESTATE ROAD, Dr. VIKRAM SARABHAI INSTRONIC ESTATE, THIRUVANMIYUR, CHENNAI-600 041 IN S.NO.296/1A1A2 & 296/3A1A2 OF KOTTIVAKKAM VILLAGE, SHOLINGANALLUR TALUK, KANCHEEPURAM DISTRICT, GREATER CHENNAI CORPORATION. DIVISION - 183 ZONE - 14

செ.ம.ப.அ. எண்: PP/148/5(B)/1174/2019... உதவு

செ.ம.ப.அ. SPECIFICATION

FOUNDATION IN P.C.C. 1:4:8
FLOORING IN P.C.C. 1:4:8
ROOF SLAB IN P.C.C. 1:2:4
BRICK WORK IN CM 1:5
PLASTERING IN CM 1:3

JOINERY SCHEDULE

D1 DOOR	1.50X2.10
D2 DOOR	0.91X2.10
D3 DOOR	0.75X2.10
W2 WINDOW	2.40X1.35
W3 WINDOW	1.80X1.35
W4 WINDOW	1.20X1.35
V VENTILATOR	0.60X0.60

SCALE 1:100

PROPOSED ROAD BOUNDARY

For CHITTURI ESWAR CHANDRA & OTHERS  
U. Eswar Chandra  
Managing Partner

OWNER:  
N. Chandru, M.E., M.I.E.  
Structural Engineer  
CMDA REG. No: SE/GR-1/19/04/11111  
GCC REG No: RSE 10106201  
A20, 100 Feet Road, Hindu Colony  
Nanganallur, Chennai - 600 06  
Mail: chandrus11@gmail.com  
Mobile: 9840767380

STRUCTURAL ENGINEER:  
H. Karthik  
KARTHIK . H  
CA/2009/44439  
No.67, Flat 3B, DEVADAYA APTS  
GANDHI NAGAR 1st MAIN ROAD  
ADYAR, CHENNAI - 600 020.

LICENSED SURVEYOR:

