




சிறப்பு வகை
 11.11.2019
 19 TH MAIN ROAD, VELACHERY VILLAGE, CHENNAI-42
 COMPRISED IN OLD S.NO.317/1A2A1, T.S.NO.1/105, 1/106
 BLOCK-189, VELACHERY VILLAGE, ZONE NO: 13 DIVISION NO: 179
 GREATER CHENNAI CORPORATION. EARLIER PLANNING PERMIT NO.: BS/PLBLDG/302/2015 DT: 02/11/2015
 AND BUILDING PERMIT NO: CMDA13/00134/2015 16/06/2016

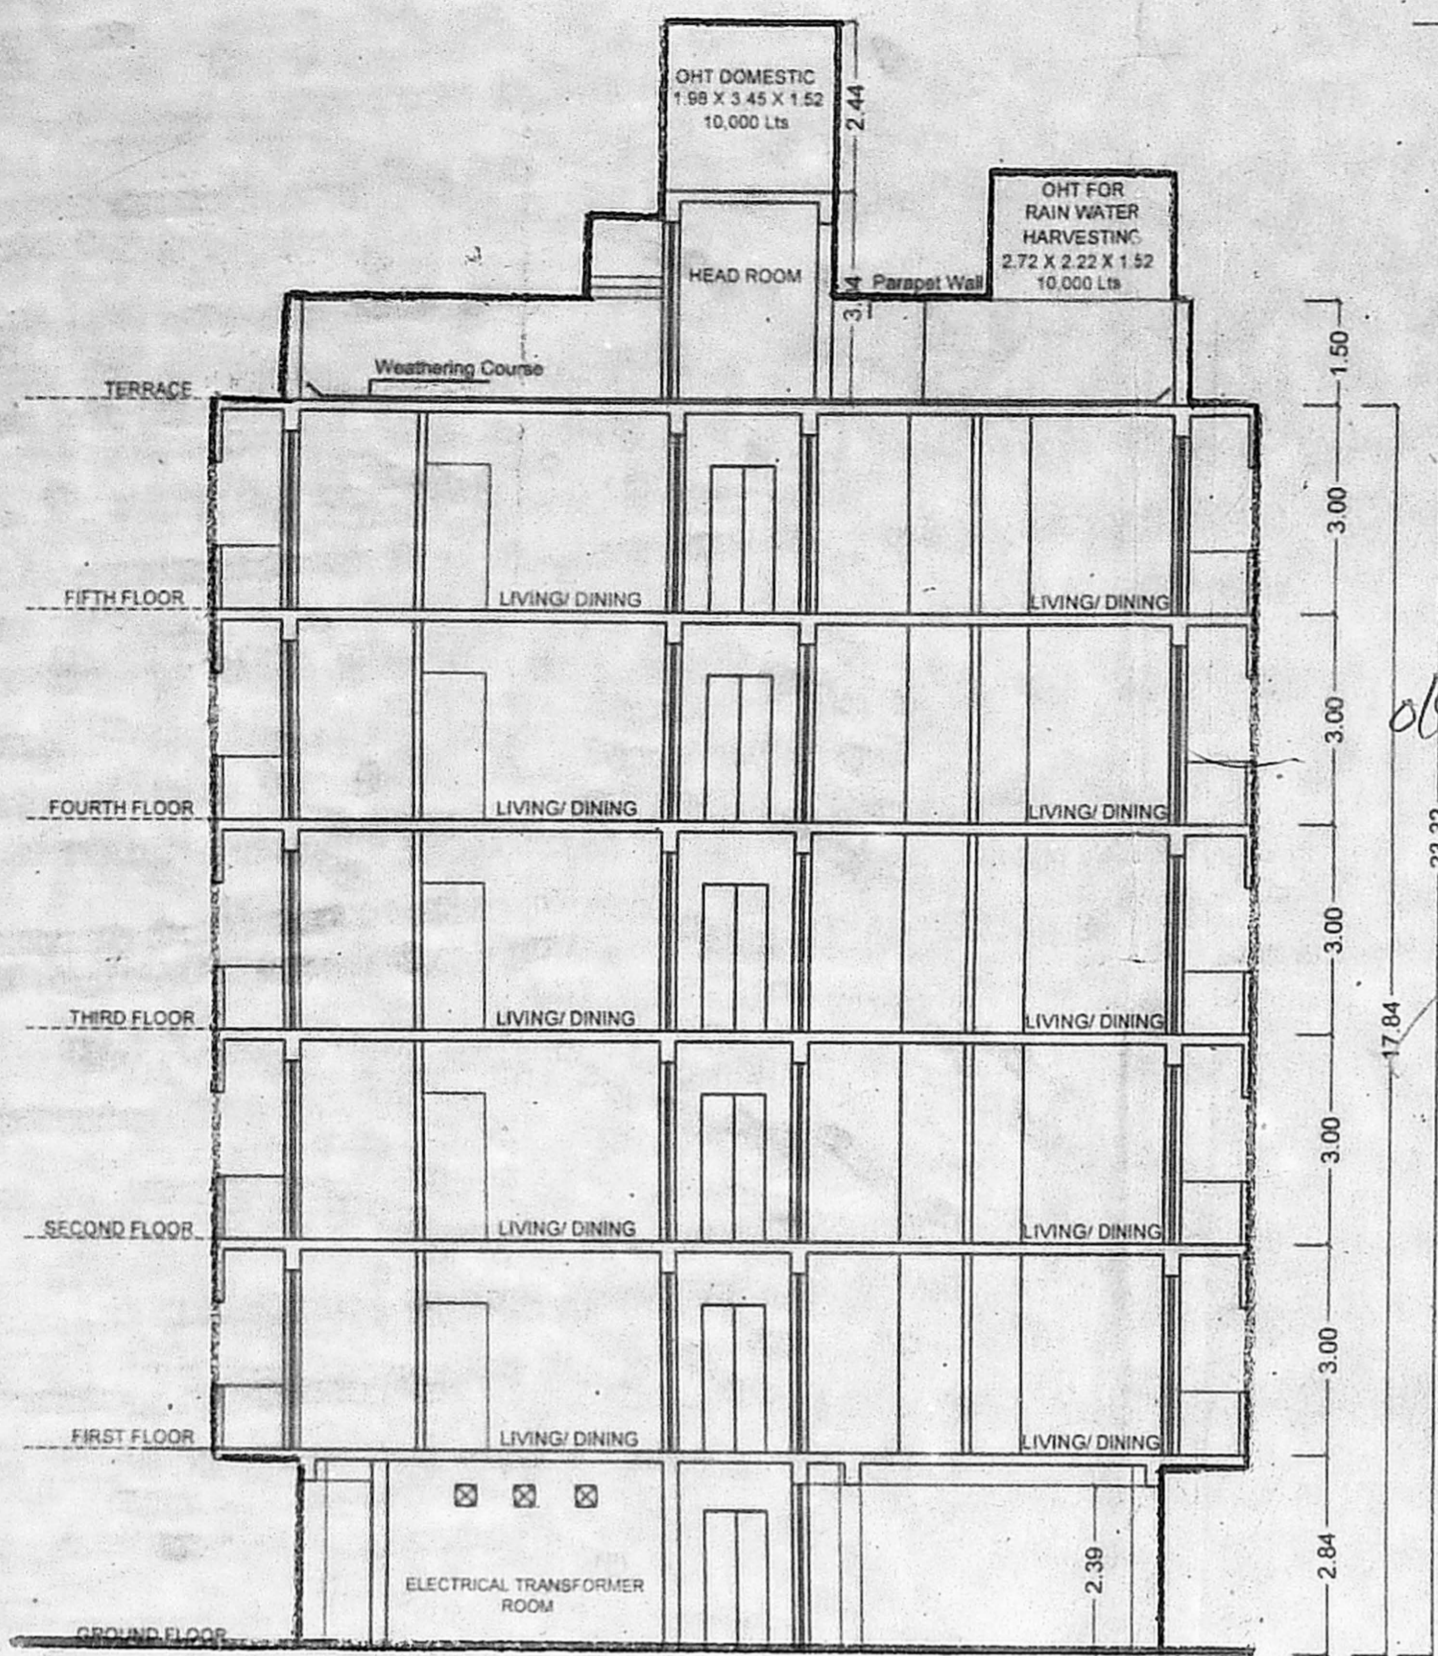


SECTION A-A

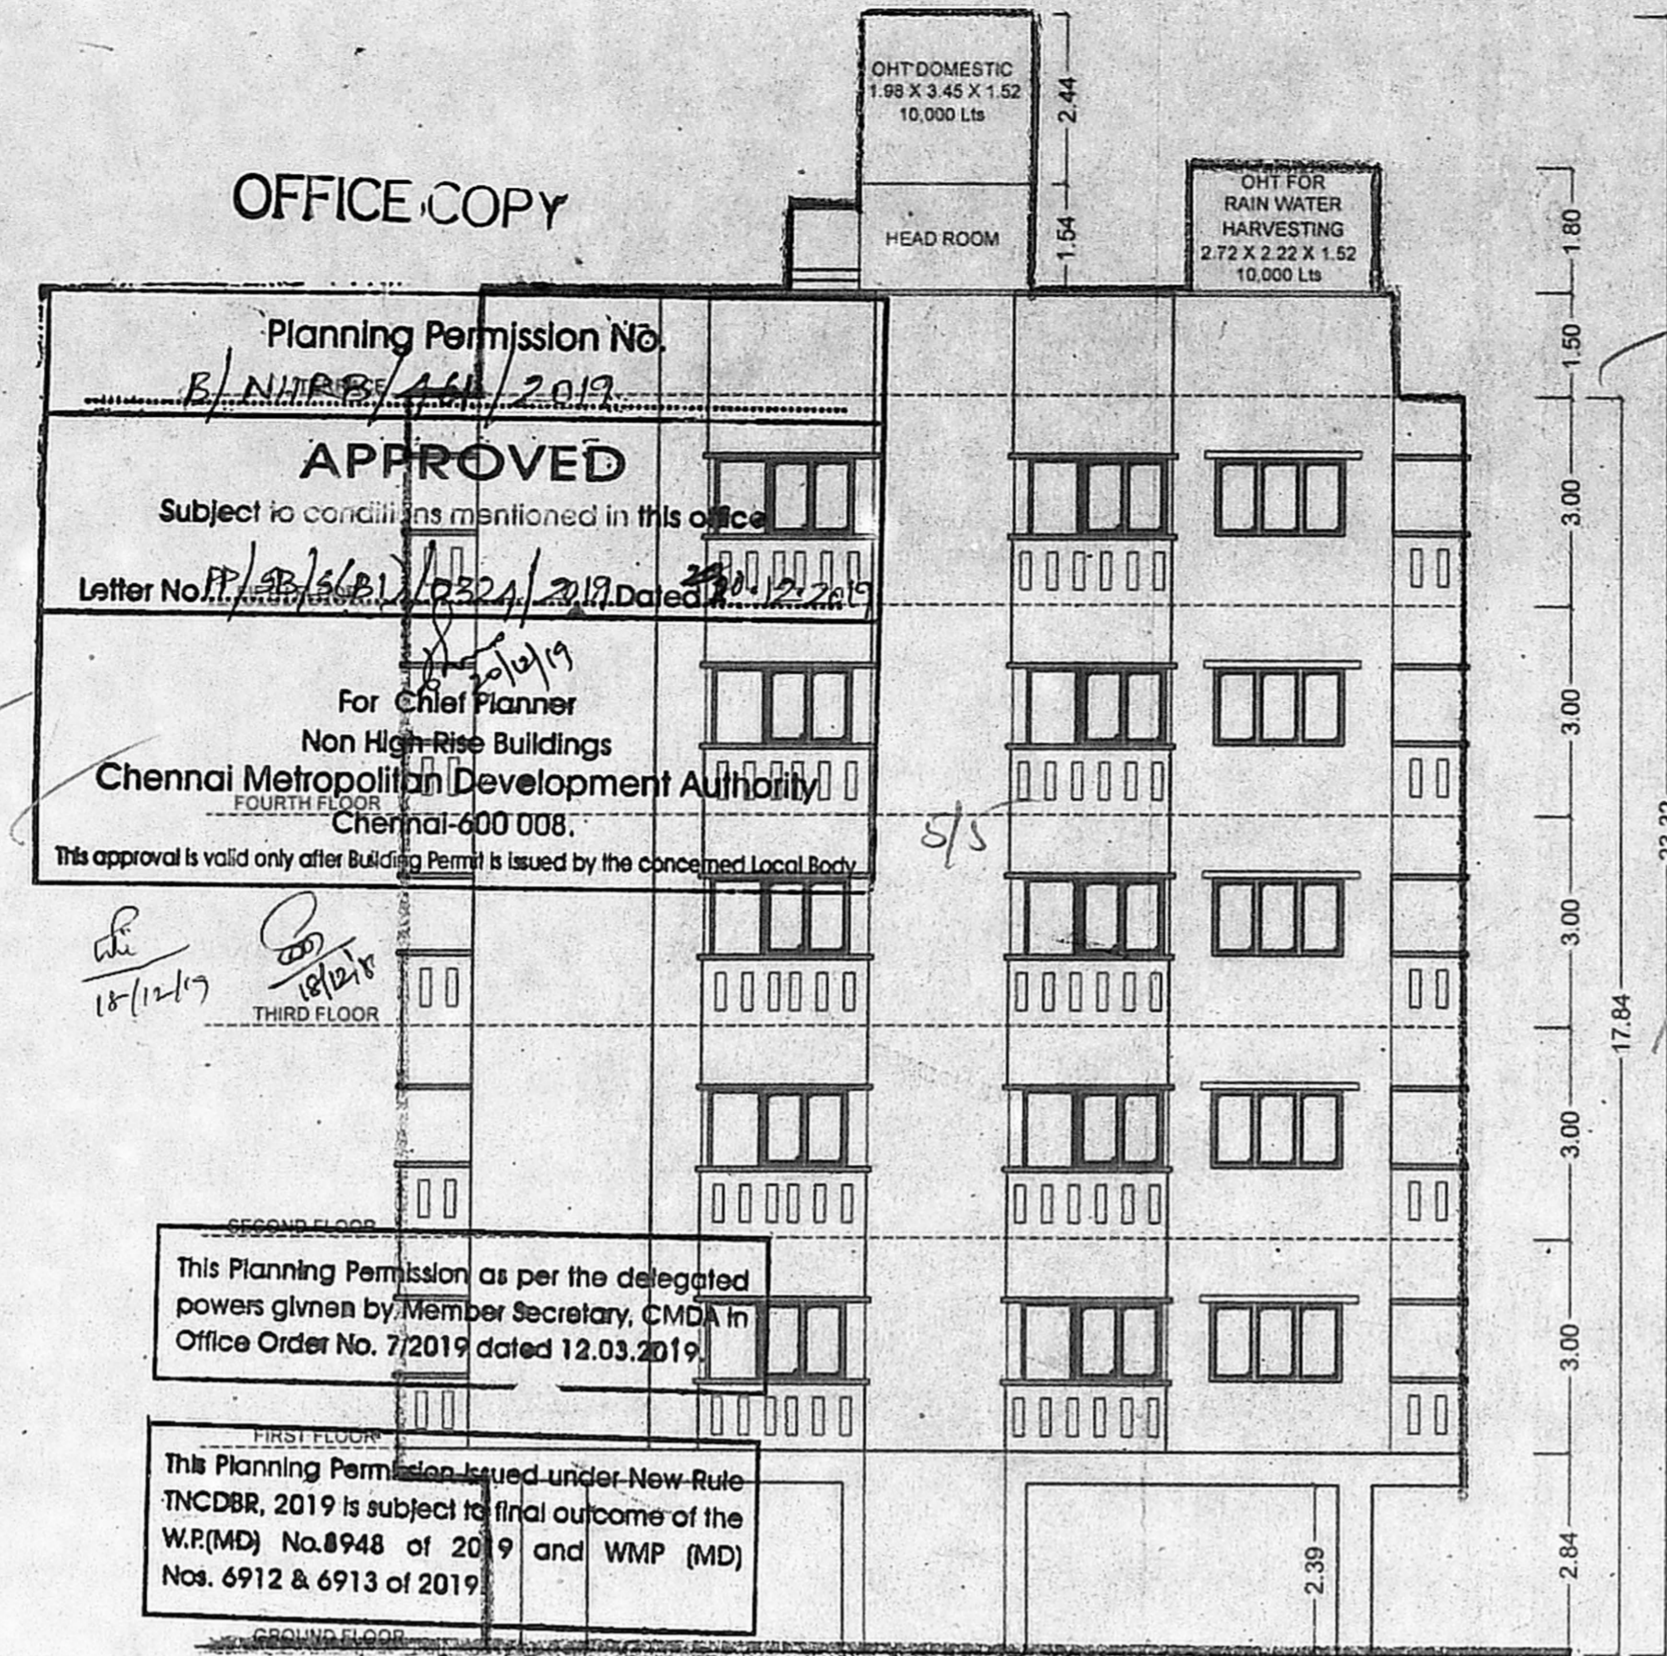

FRONT ELEVATION

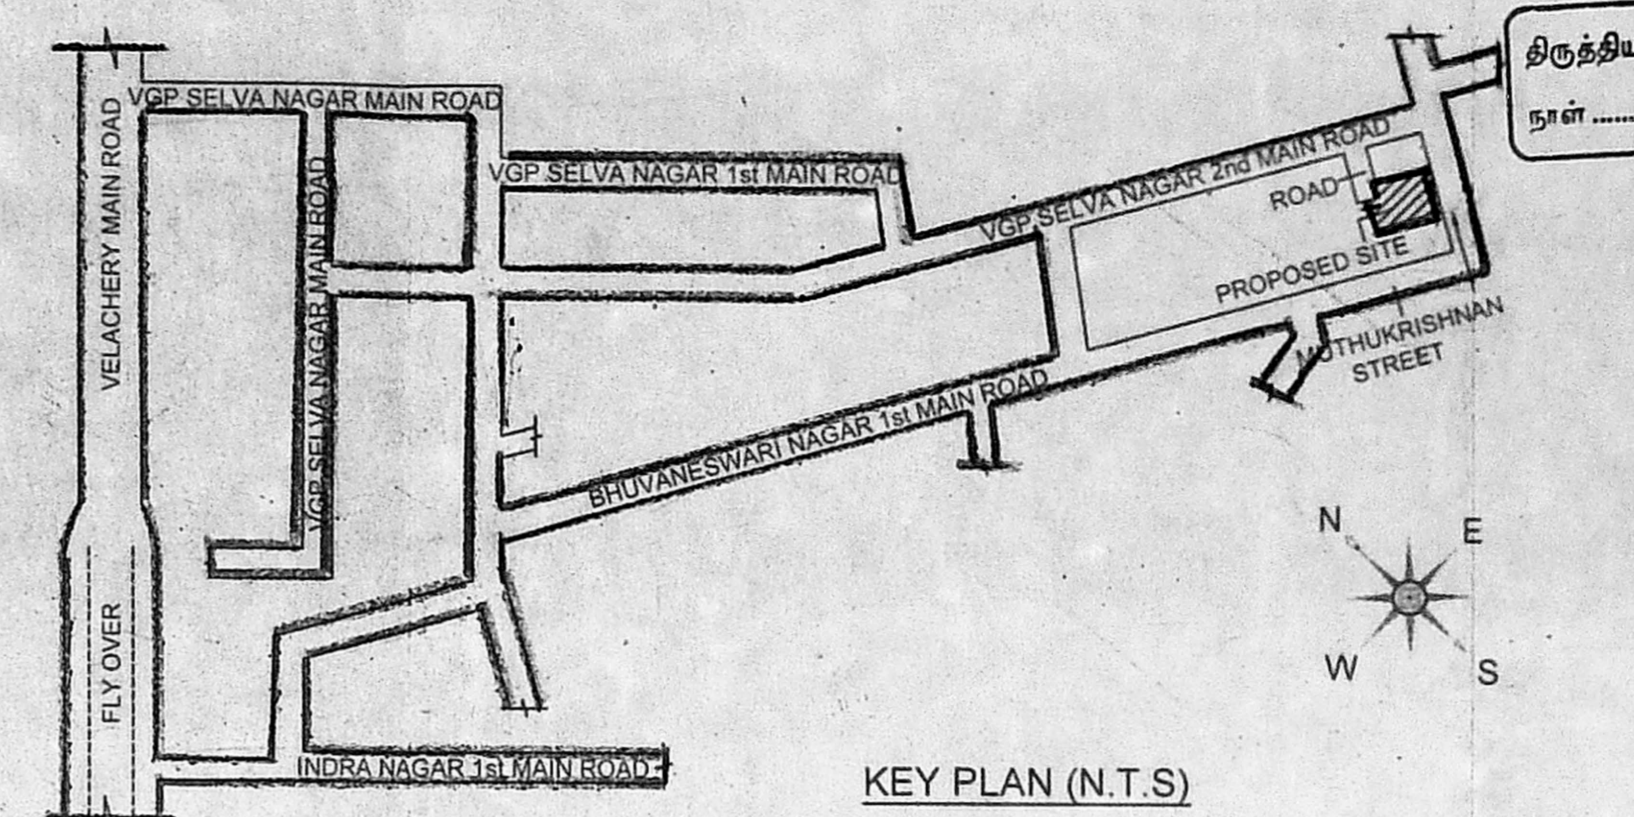


KEY PLAN (N.T.S)

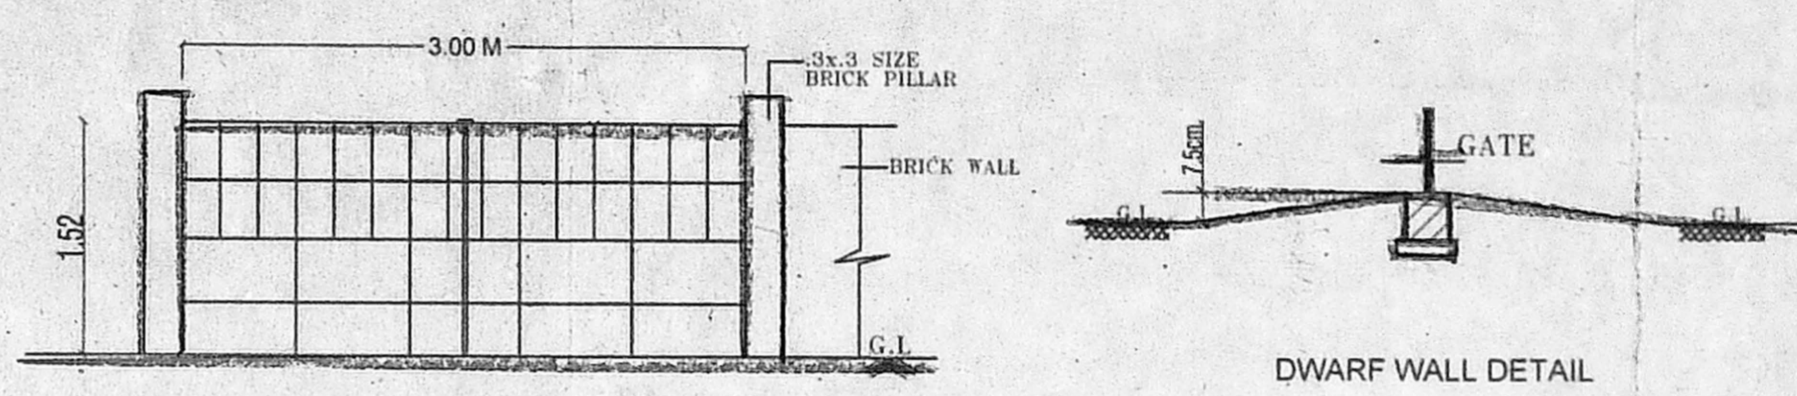


DWARF WALL DETAIL


COMPOUND WALL GATE DETAIL (3.00 M WIDE)

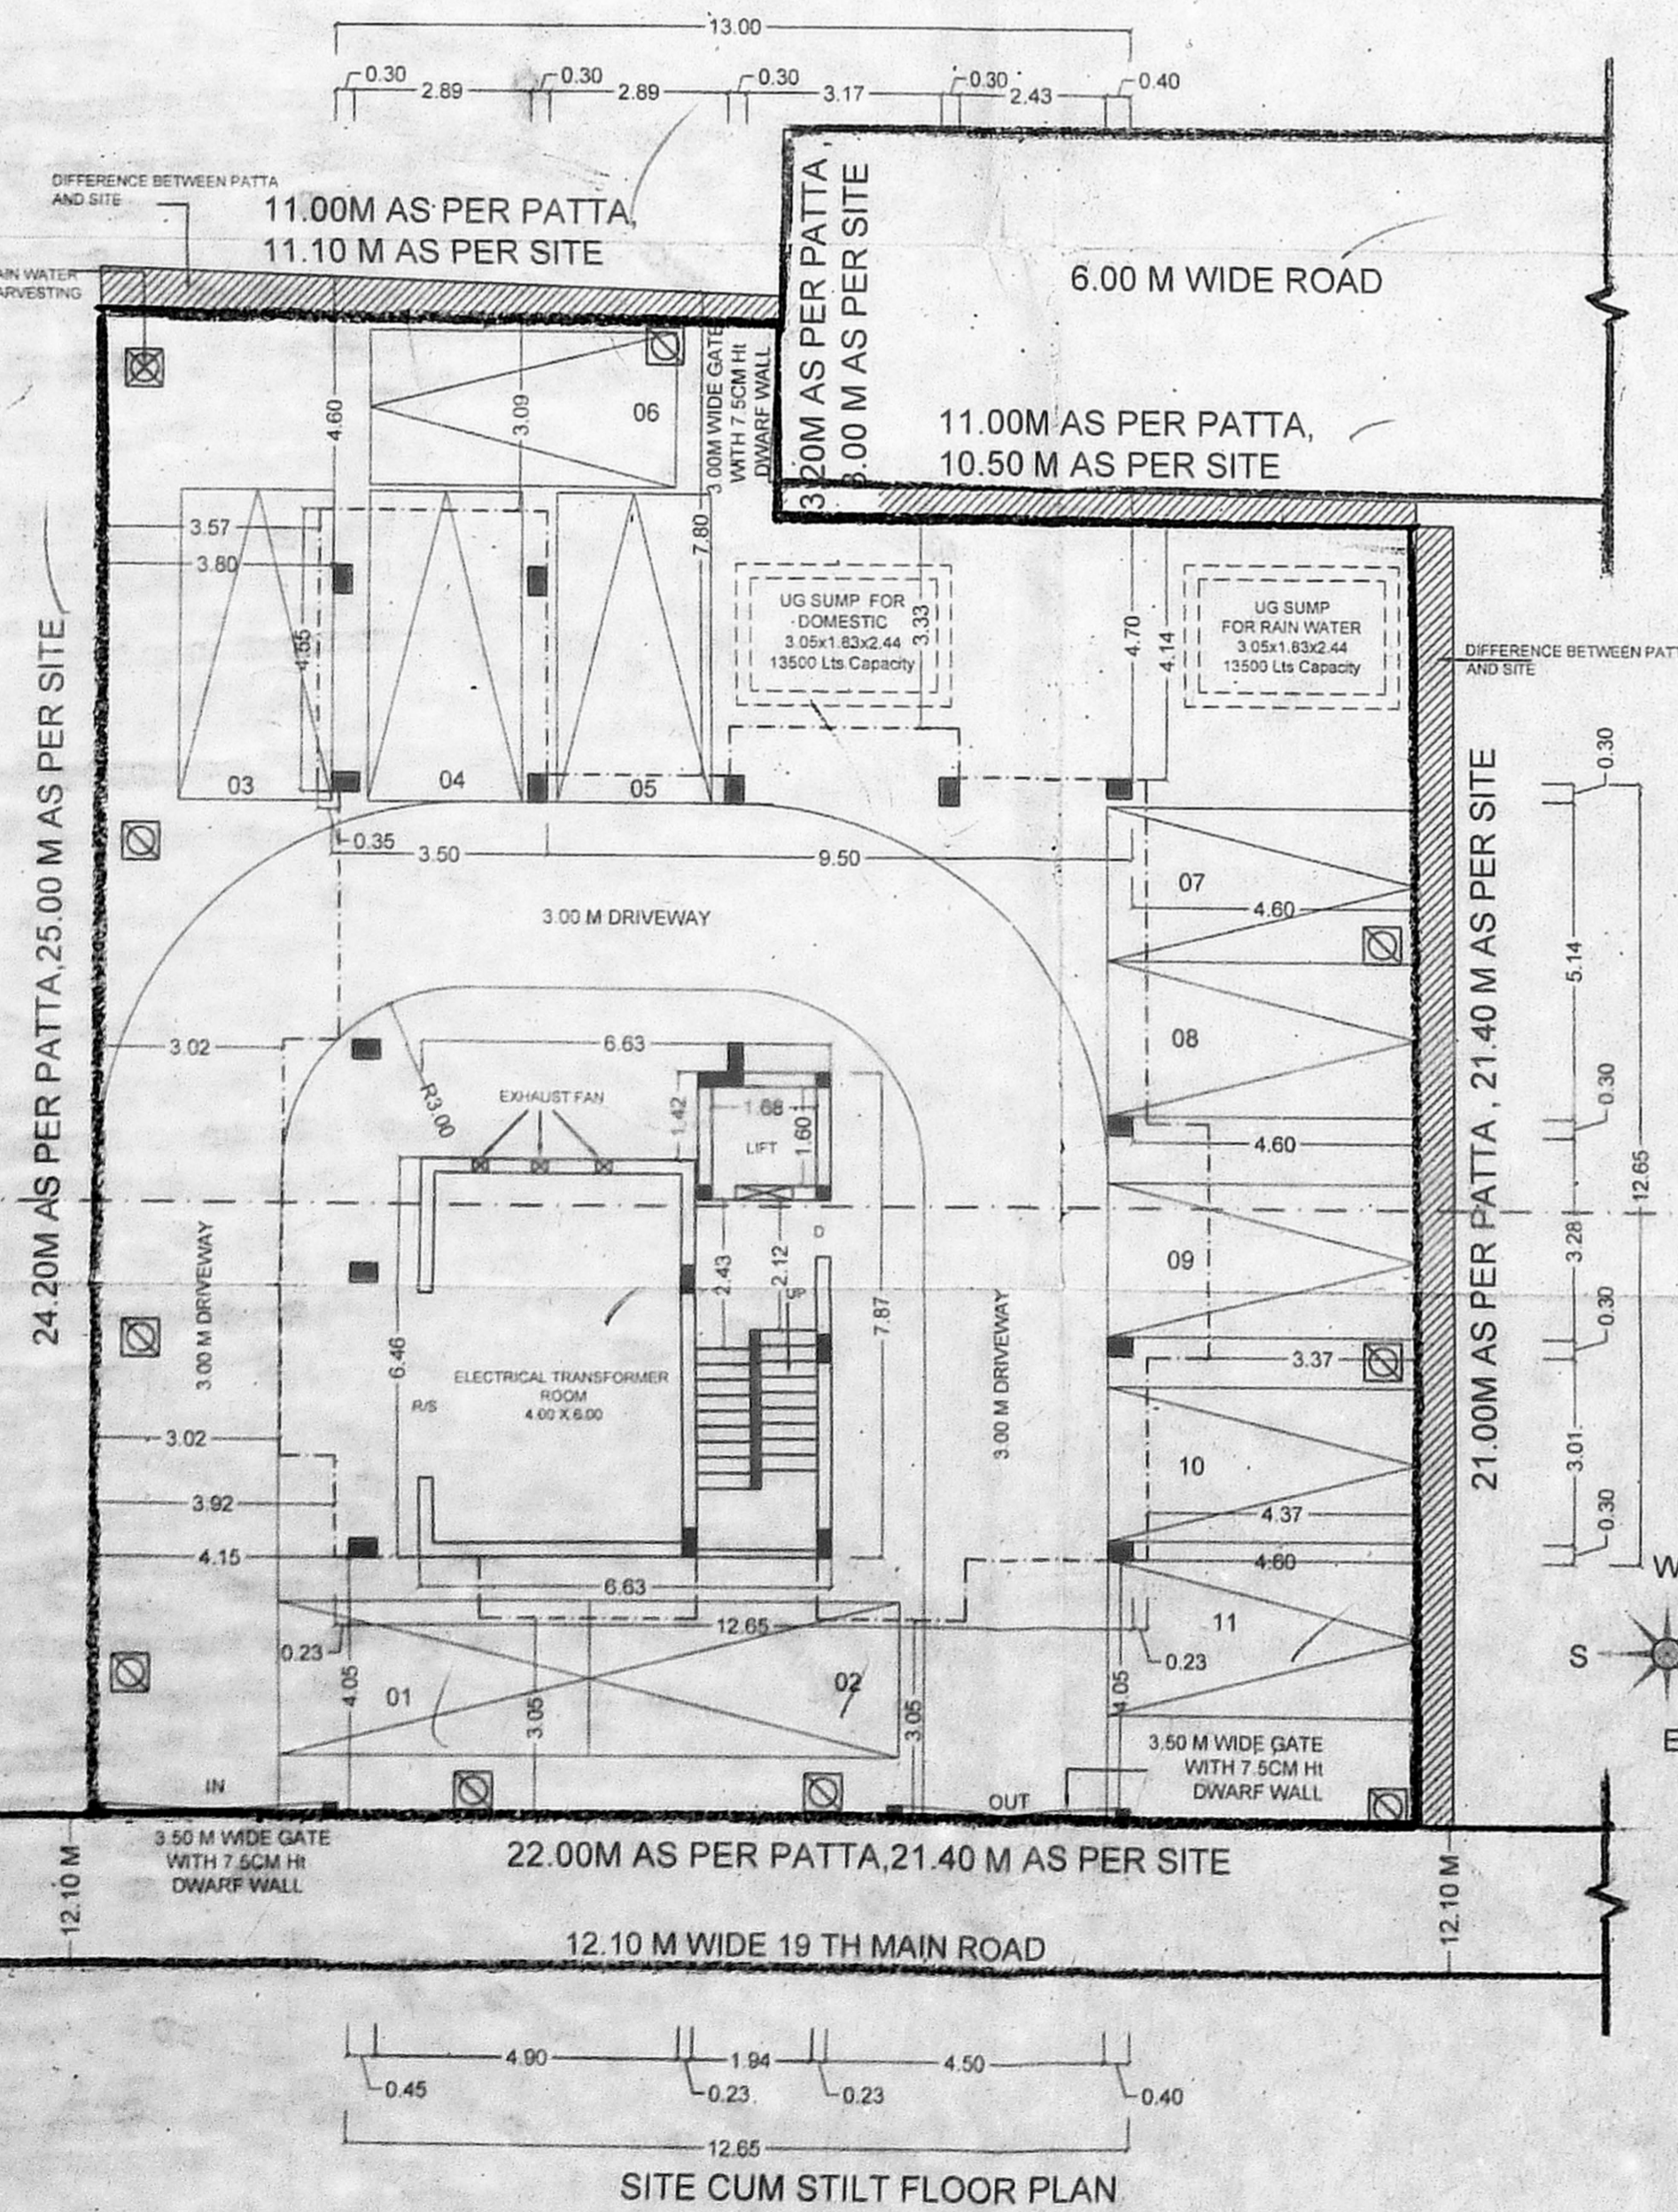


SITE CUM STILT FLOOR PLAN

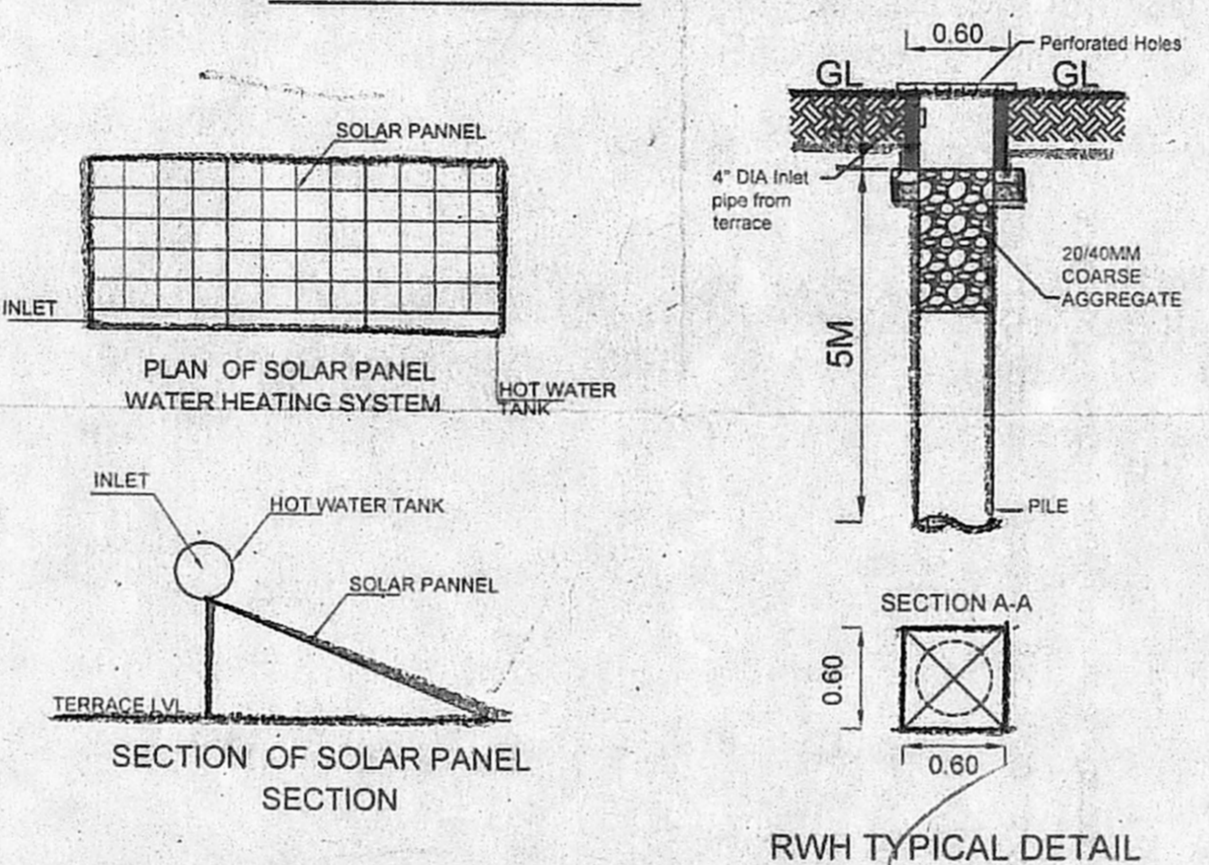


SECTION OF SOLAR PANEL SECTION

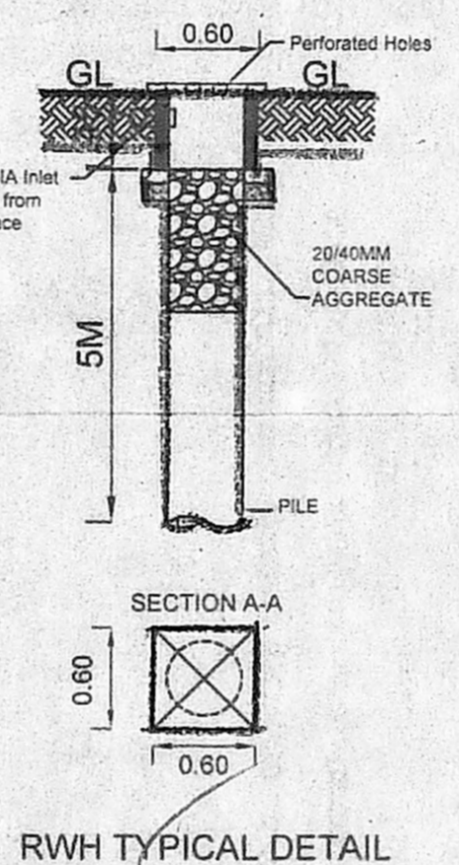


RWHTYPICAL DETAIL

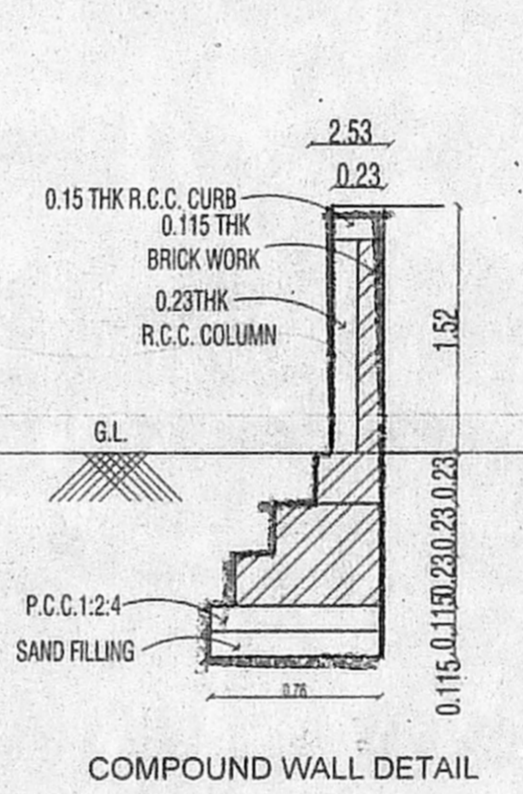


COMPOUND WALL DETAIL

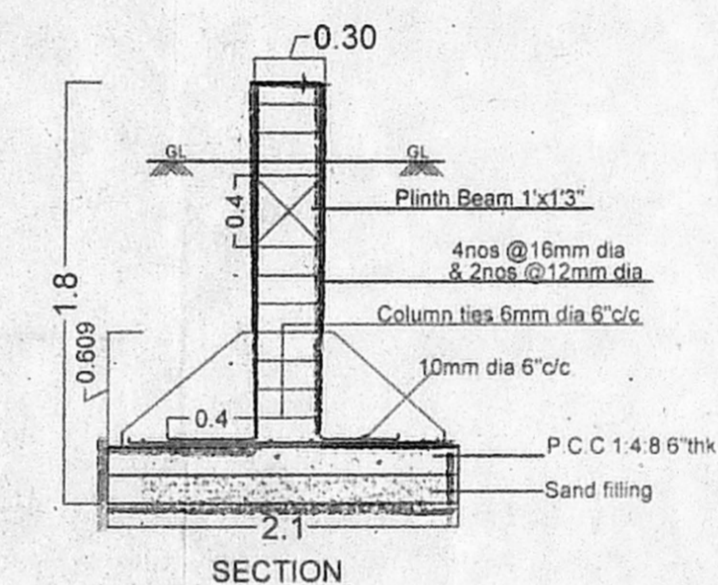


SECTION

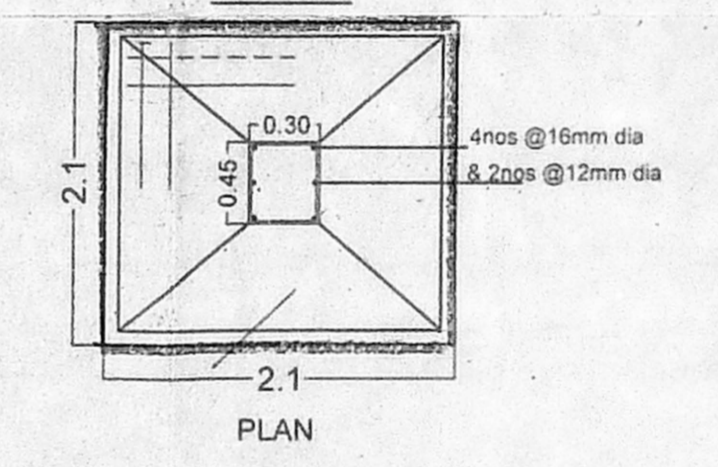


PLAN

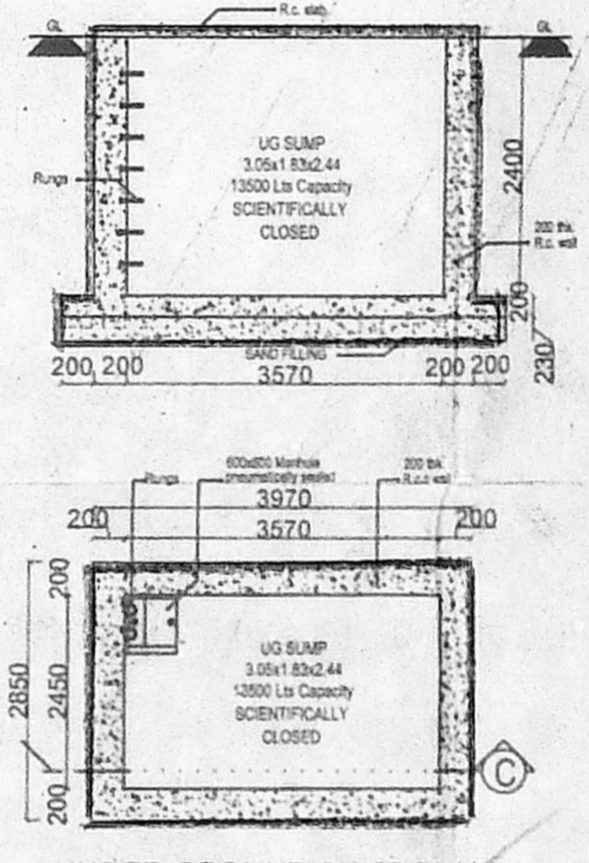

UNDER GROUND SUMP PLAN (FOR REGULAR AND RAIN WATER HARVESTING)

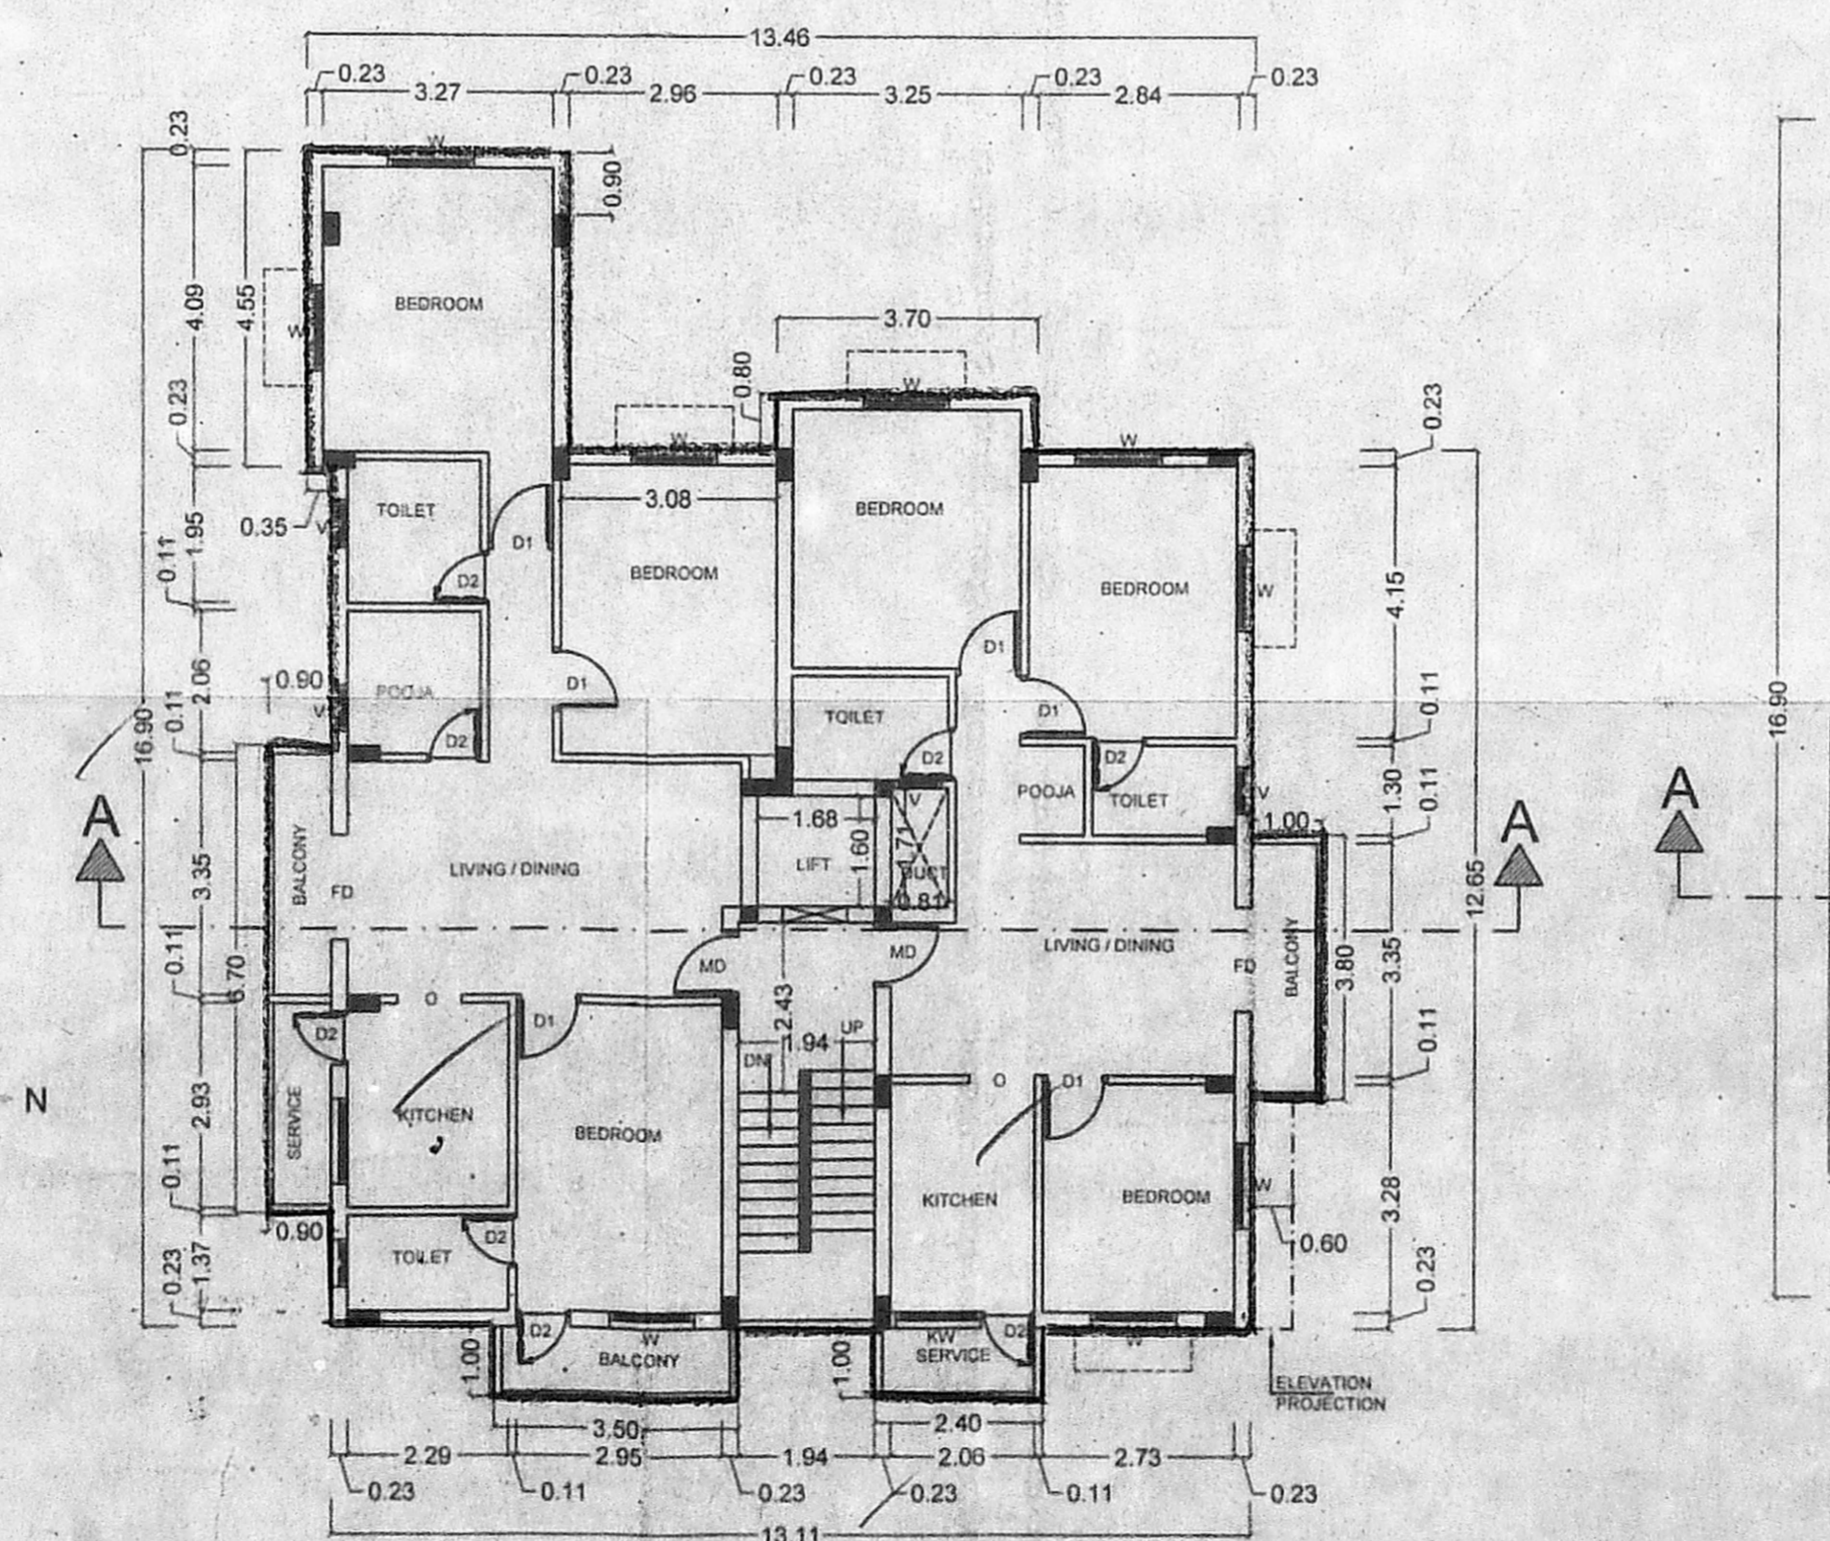

TYPICAL FLOOR PLAN (FIRST, SECOND, THIRD, FOURTH AND FIFTH)

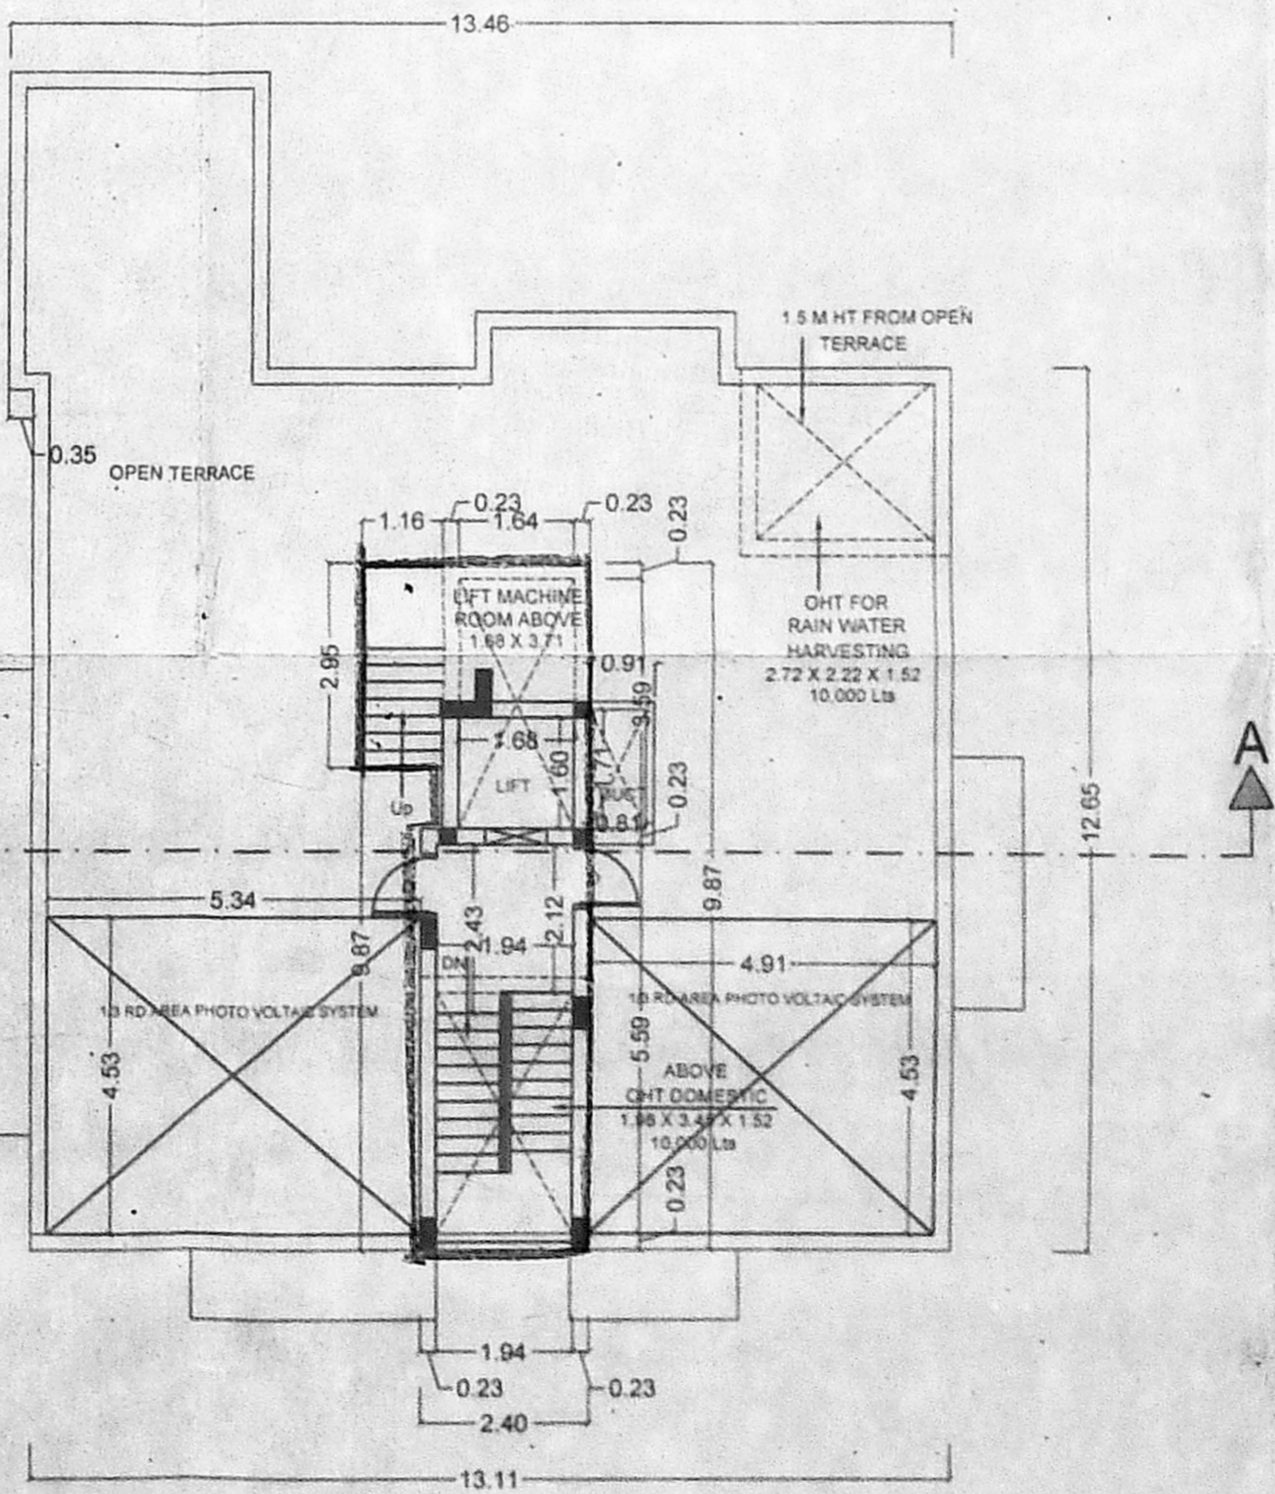

TERRACE FLOOR PLAN

LEGEND

PROPOSED BUILDING: [Symbol]

EXISTING BUILDING: [Symbol]

SITE BOUNDARY: [Symbol]

SCALE: 1:100 DATE: 22.10.2019

AREA STATEMENT	SQ. M
PLOT EXTENT AS PER DOCUMENT	501.67
PLOT EXTENT AS PER PATTA	501.00
STILT FLOOR	28.77
FIRST FLOOR	199.14
SECOND FLOOR	199.14
THIRD FLOOR	199.14
FOURTH FLOOR	199.14
FIFTH FLOOR	199.14
TOTAL	1024.47
F.S.I	2.045

SCHEDULE OF JOINERY

MD	MAIN DOOR	1.07X 2.1
FD	FRENCH DOOR	1.50X 2.1
D	DOOR	0.91X 2.1
D1	DOOR	0.75X 2.1
W	WINDOW	1.83 X 1.20
W1	WINDOW	1.22 X 1.20
V2	WINDOW	0.60 X 1.20
V	VENTILATOR	0.60 X 0.60
R/S	ROLLING SHUTTER	3.00 X 2.10
O	KITCHEN OPENING	0.90 X 2.10

- SPECIFICATION -
- R.C.C 1:2:4 COLUMN FOUNDATION
 - SAND FILLING IN FOUNDATION AND BASEMENT
 - P.C.C 1:4:8 IN FOUNDATION AND BASEMENT
 - BRICK WORK IN CM 1:5 FOR BASEMENT SUPER-STRUCTURE AND PARAPET WALL
 - R.C.C LINTELS, BEAMS AND SLABS IN 1:2:4 TILES LAID TO SLOPE
 - WEATHERING COURSE IN BRICK, JELLY LIME
 - PLASTERING IN CM 1:4 CONCRETE MORTAR WITH 2 COURSES OF PRESSED
 - DOORS IN TEAK WOOD AND COUNTRY WOOD
 - WINDOWS IN ALUMINIUM FRAMES WITH GLAZING

N. Chandru
 N. CHANDRU, M.E., M.I.E.,
 Structural Engineer
 CMDA REG. No: SE/GR-1/19/04/090
 A20, 100 Feet Road, Hindu Colony,
 Nanganallur, Chennai - 600 061.
 Mail: c.stengr@gmail.com
 Mobile: 9840767580

APPLICANT:
 S. Dhayalan
 S. S. S.
 S. S. S.
 S. S. S.

ARCHITECT
 V. BABU, M. Arch.
 CA/2010/48200
 No.113/3, New Market Street,
 Choolaimedu High Road, Chennai - 94