










PLAN SHOWING PROPOSED SHOP CUM OFFICE (COMMERCIAL BUILDING) AT PLOT NO S61, NEW DOOR NO. 41, OLD DOOR NO. 22, MG ROAD (2nd AVENUE) AND 10th CROSS STREET, SASTRI NAGAR, ADYAR, CHENNAI - 600020 IN OLD S. NO. 94, T.S. NO 22, BLOCK NO. 37 OF URUR VILLAGE, GREATER CHENNAI CORPORATION. ZONE: XIII, DIVISION NO: 176

31.10.2019

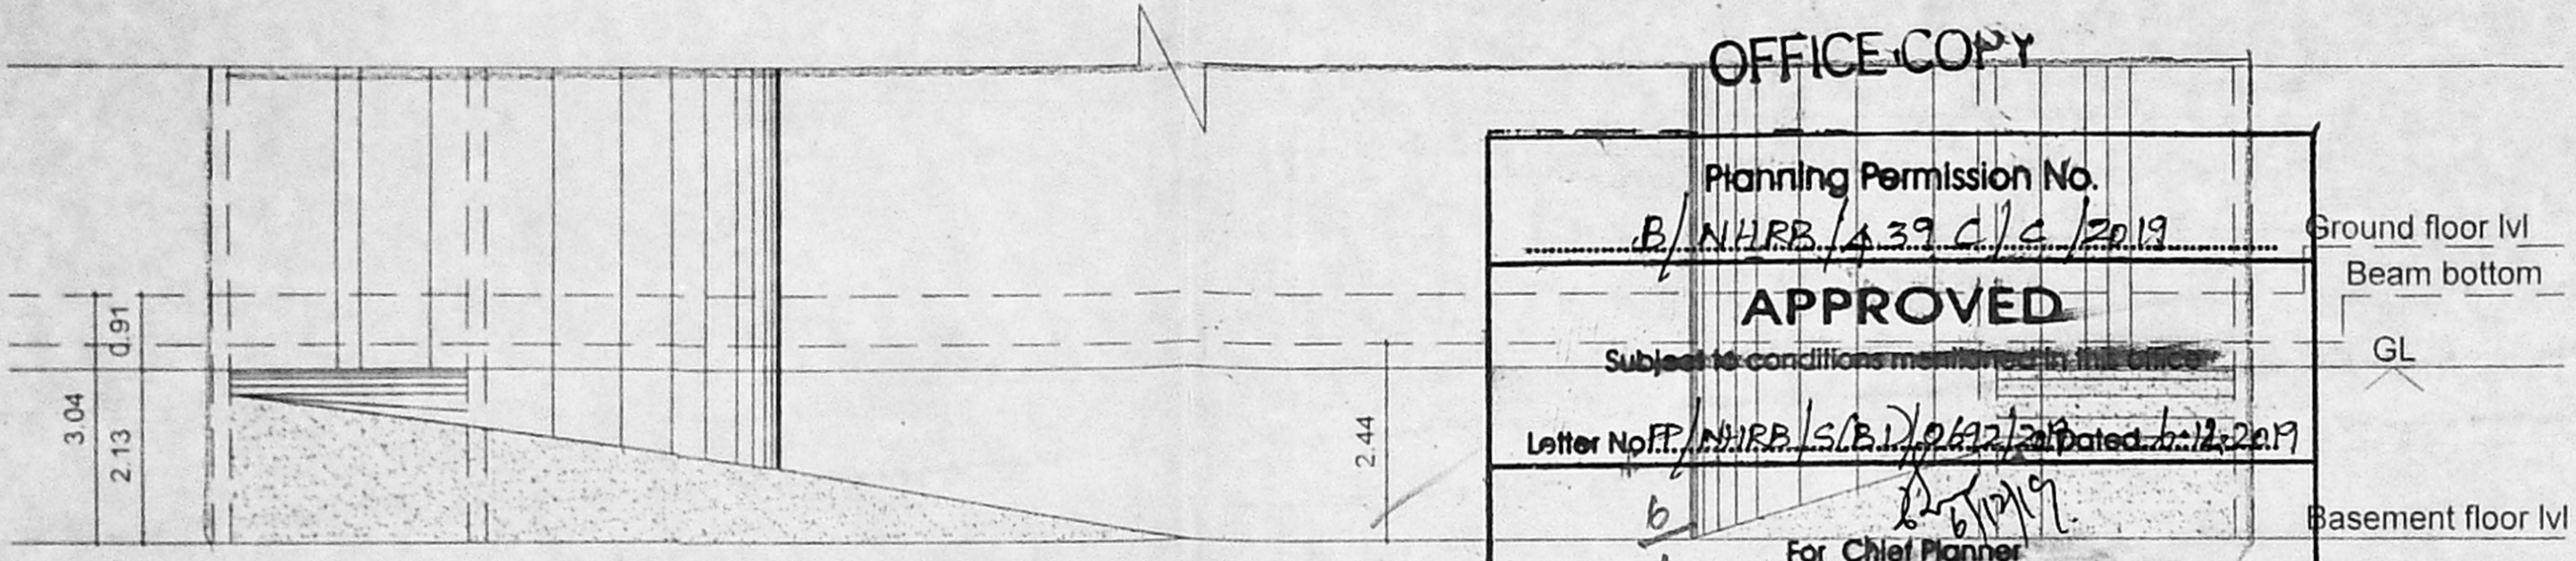

**OFFICE COPY**

Planning Permission No.  
B/NHRB/439 C/C/2019

**APPROVED**

Subject to conditions mentioned in this office

Letter No. P/NHRB/S(B)/2412/2019 Dated 12.03.2019

For Chief Planner  
Non High Rise Buildings  
**Chennai Metropolitan Development Authority**  
Chennai-600 008.

This approval is valid only after Building Permit is issued by the concerned Local Body

செ.பெ.வ.கு.(பி).....என்.....  
ந. எண். PP/NHRB/3/0692/2019...  
உதவி.....

JOINER தி.உ. சுவாமிநாதன்

RS	- ROLLING SHUTTER	- 3.05 x 2.13
EX	- EXHAUST FAN	<u>உ.தி.அ.</u> 0.23 x 0.23 <u>மு.தி.அ.</u>
MD	- MAIN DOOR	- 1.22 x 2.13
D	- DOOR	- 0.90 x 2.13
D1	- DOOR	- 0.76 x 2.13
W	- WINDOW	- 2.44 x 2.13
W1	- WINDOW	- 1.22 x 1.37
V	- VENTILATOR	- 0.90 x 0.60

**COLOR INDEX**

ROAD COLOR	<input type="checkbox"/>
PROPOSED COLOR	<input type="checkbox"/>
SITE COLOR	<input type="checkbox"/>

SCALE 1:100

M.S.  
**M.VENKATA SUBBA RAO**  
Registered Engineer Grade-I (RE)  
B.E., (Civil Engg.) M.S. (Structural)  
RE/GR-I/19/03/070  
38/74, Bazullah Road,  
T.Nagar, Chennai-600 017.  
Ph: 28344962 / 28344857  
E-mail: vmadala@yahoo.com

OWNER

REGISTER ENGINEER

Sivasankari  
**Mrs. G.SIVASANKARI**  
Registered Architect  
Gr-II (RA)  
RA/Gr-II/19/03/002  
38/74, Bazullah Road,  
T.Nagar, Chennai-600 017.  
Ph: 28344962 / 28344857

M.S.  
**M.VENKATA SUBBA RAO**  
Registered Structural Engineer Grade-I (SE)  
B.E., (Civil Engg.) M.S. (Structural)  
SE/GR-I/19/03/063  
38/74, Bazullah Road,  
T.Nagar, Chennai-600 017.  
Ph: 28344962 / 29344967  
E-mail: vmadala@yahoo.com


LICENSED SURVEYOR / STRUCTURAL ENGINEER

ARCHITECT


**AUDISESHAIAH & SONS**  
ARCHITECTS, ENGINEERS & PROJECT  
MANAGEMENT CONSULTANTS



38/74, BAZULLAH ROAD,  
MASS TOWER,  
FIRST FLOOR, T. NAGAR,  
CHENNAI - 600 017.  
TEL: + 91 44 28344962/857

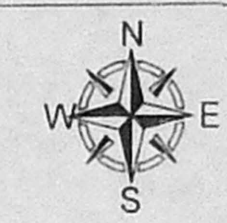

SHEET NO :3/3

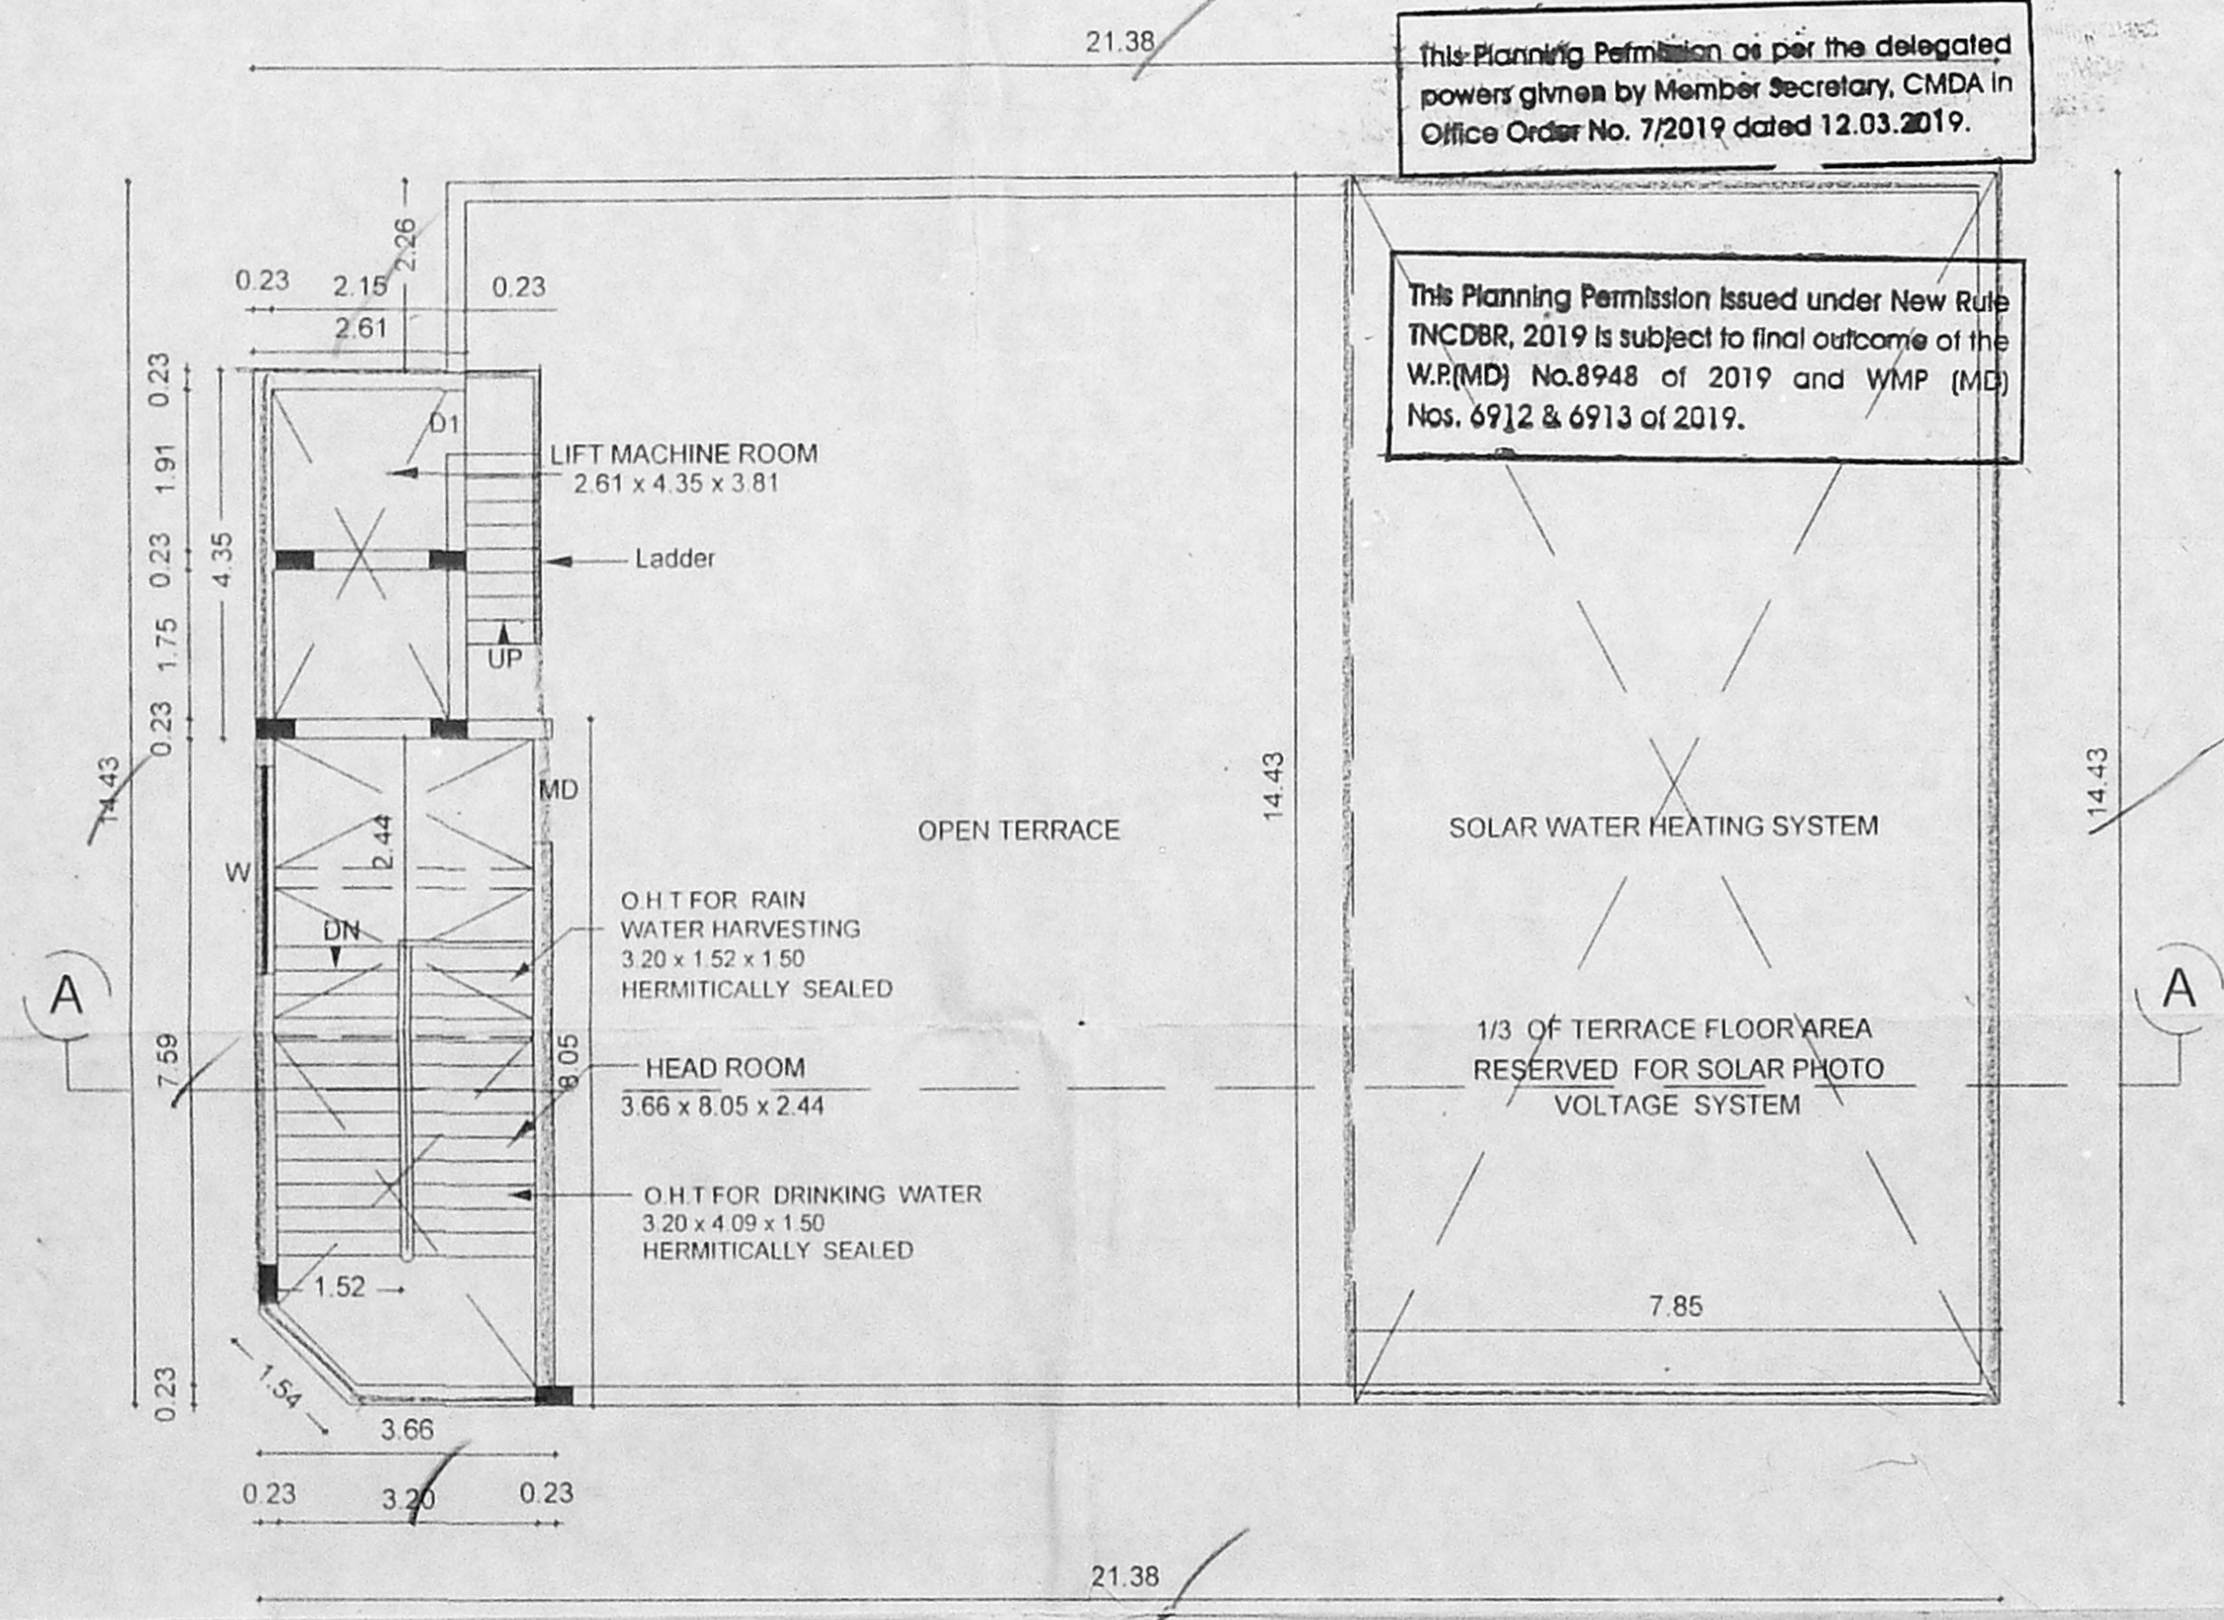

This Planning Permission as per the delegated powers given by Member Secretary, CMDA in Office Order No. 7/2019 dated 12.03.2019.

This Planning Permission Issued under New Rule TNCDBR, 2019 is subject to final outcome of the W.P.(MD) No.8948 of 2019 and WMP (MD) Nos. 6912 & 6913 of 2019.

TERRACE FLOOR PLAN